



2 EAST (SIDE) ELEVATION
A3.0 SCALE: 1/4"=1'-0"

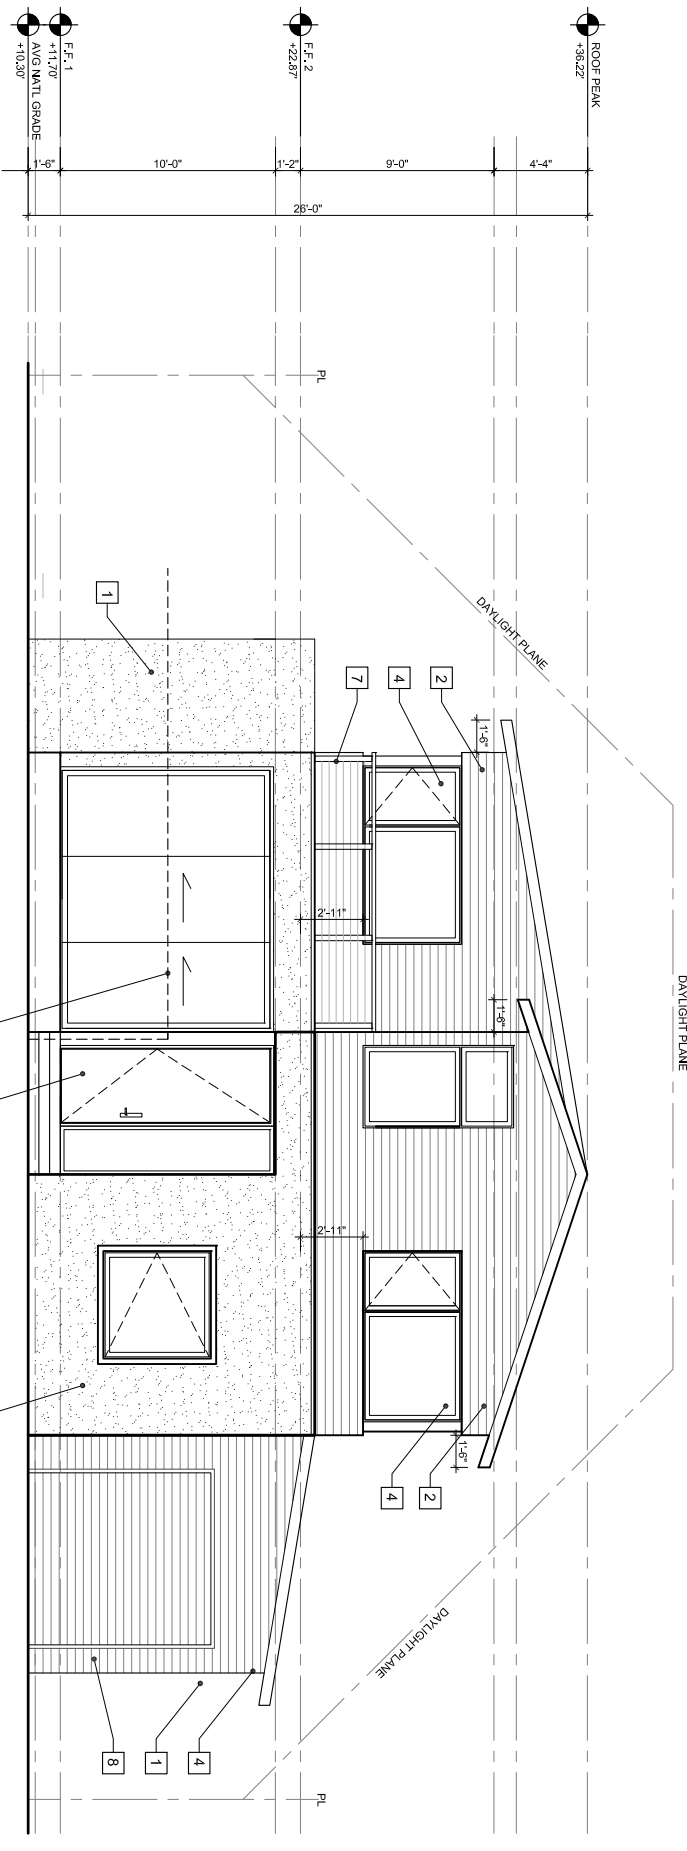

1 NORTH (FRONT) ELEVATION
A3.0 SCALE: 1/4"=1'-0"

KEY NOTES	
1	STUCCO, SMOOTH TROWEL, INTEGRAL COLOR, 3 COATS, WARM MEDIUM GRAY
2	WOOD SIDING, CEDAR, WEATHERED GREY
3	METAL ROOF, STANDING SEAM
4	WINDOWS, ALUMI CLAD WOOD
5	FENCING, CLEAR FINISH CEDAR
6	TRIM, WOOD + PAINTED METAL
7	METAL CABLE RAILINGS
8	WOOD SIDING, PAINTED
9	FRONT DOOR, PAINTED

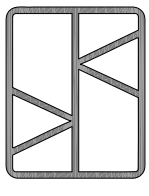

VERNER ARCHITECTS

520 3rd St, Suite 8
Oakland, CA 94607

tel: 415.800.3100
www.vernerarch.com



MARUR & AGRAWAL RESIDENCE
832 WARREN WAY
PALO ALTO, CA 94303
APN# 127-30-048


EXTERIOR ELEVATIONS

revision:


date: 09.17.15

sheet:

A3.0

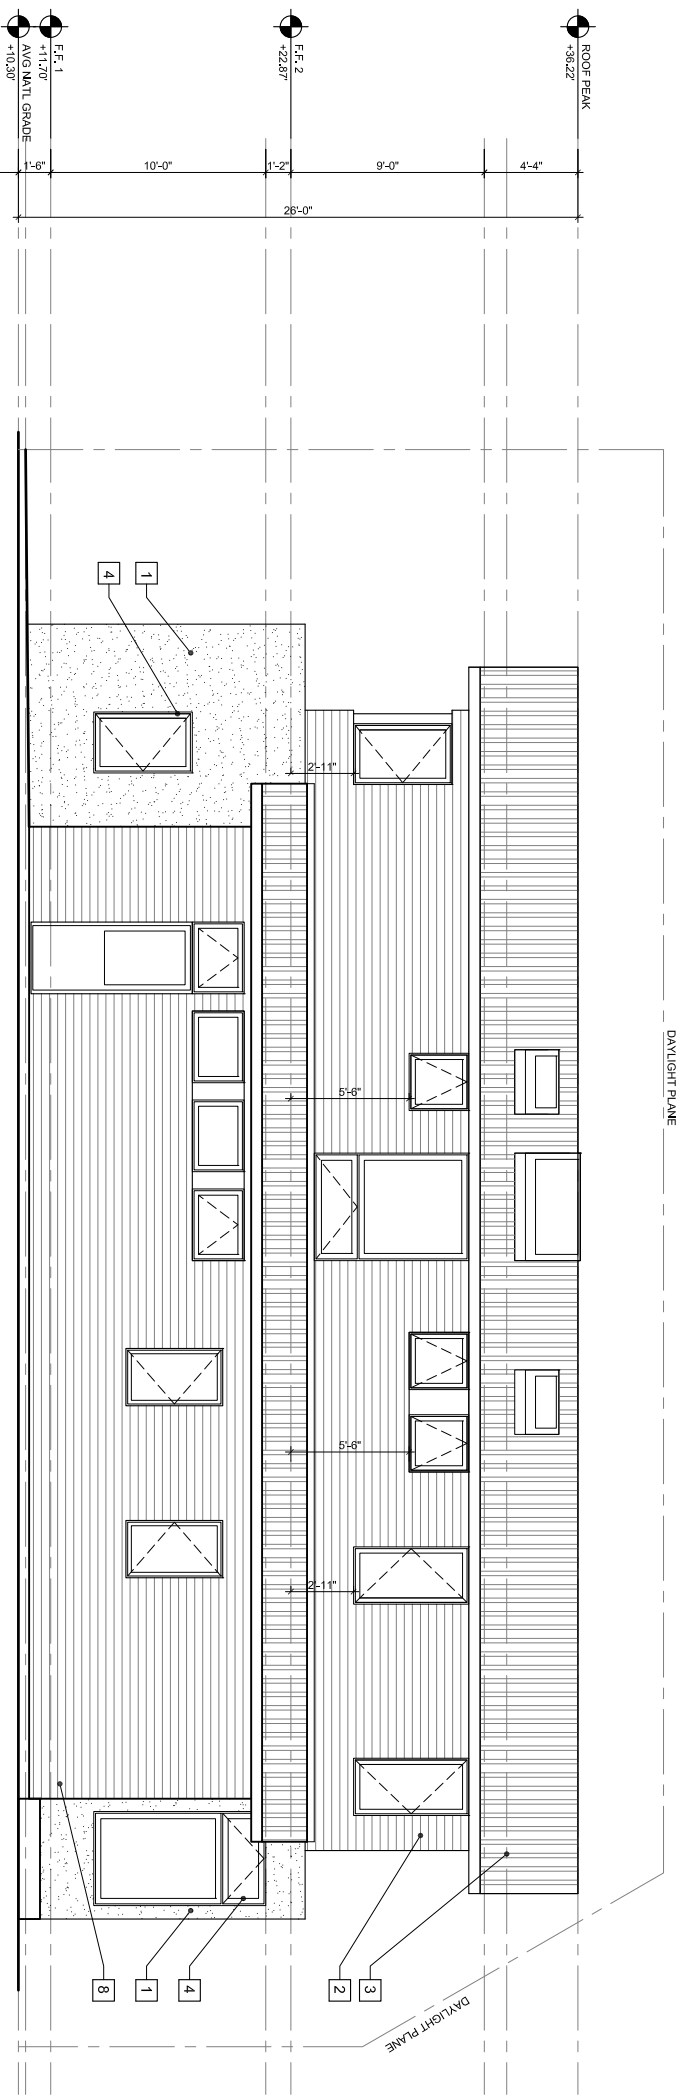


2 WEST (SIDE) ELEVATION
SCALE: 1/4"=1'-0"

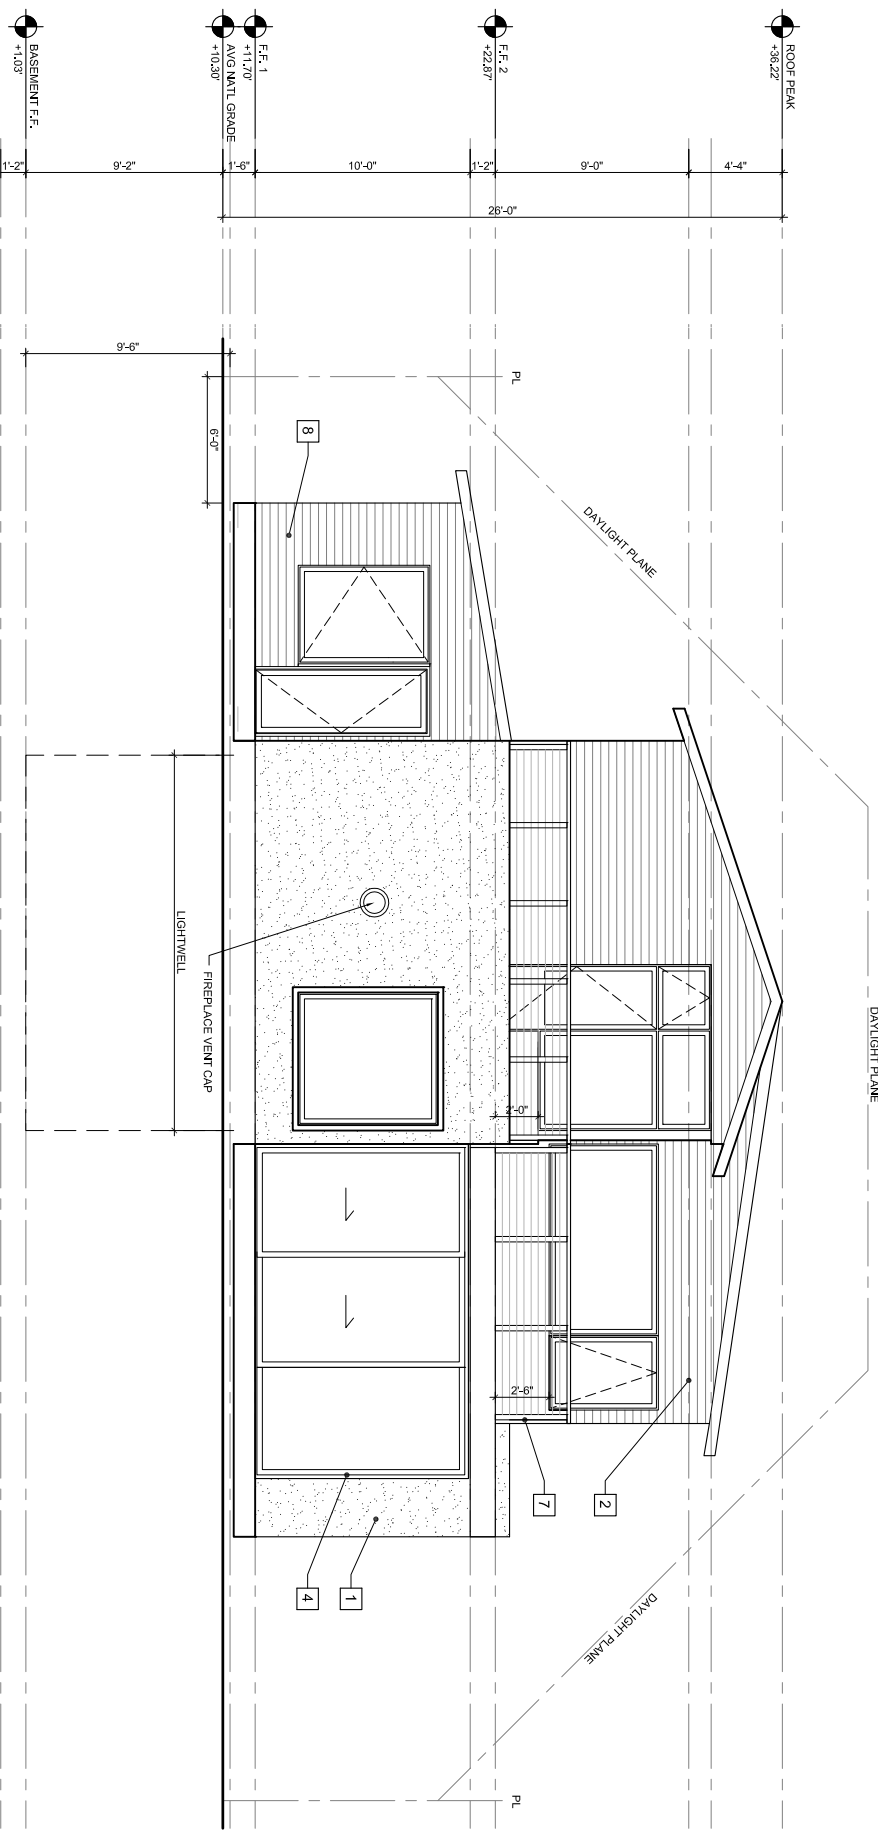

1 SOUTH (REAR) ELEVATION
SCALE: 1/4"=1'-0"

KEY NOTES	
1	STUCCO, SMOOTH TROWEL, WARM
2	WOOD SIDING, CEDAR
3	METAL ROOF, STANDING SEAM
4	WINDOWS, ALUM CLAD WOOD
5	FENCING, CLEAR FINISH CEDAR
6	TRAIL, WOOD - PAINTED METAL
7	METAL CABLE RAILING
8	WOOD SIDING, PAINTED
9	FRONT DOOR, PAINTED

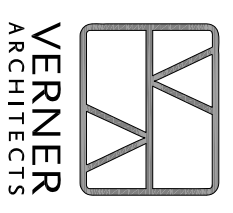

500 5th St. Suite 8
Oakland, CA 94607
Tel: 415.800.3300
www.vernerarch.com




MARUR & AGRAWAL RESIDENCE
832 WARREN WAY
PALO ALTO, CA 94303
APN# 127-30-048

EXTERIOR ELEVATIONS

revision:
date: 09.17.15
sheet: **A3.1**




3 EXISTING STREETSCAPE
A0.2 SCALE: NONE

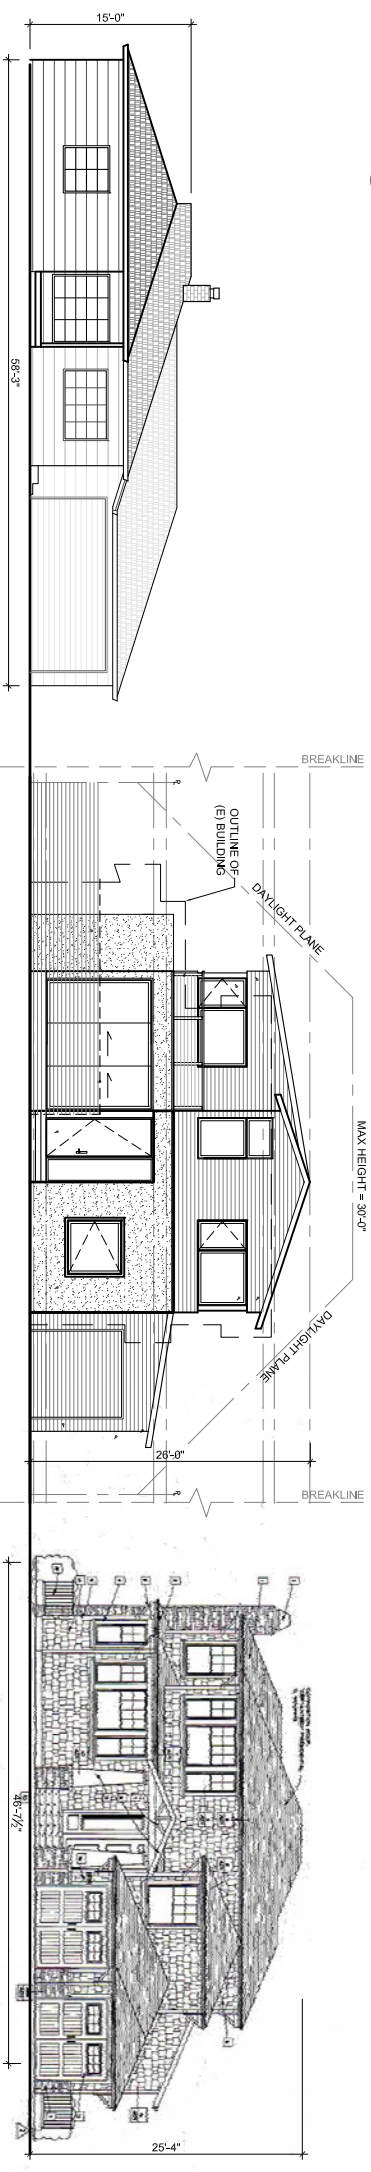


2 PROPOSED STREETSCAPE
A0.2 SCALE: 1/16" = 1'-0"



0.1 REAR YARD CONTEXT PHOTO
A0.2 SCALE:

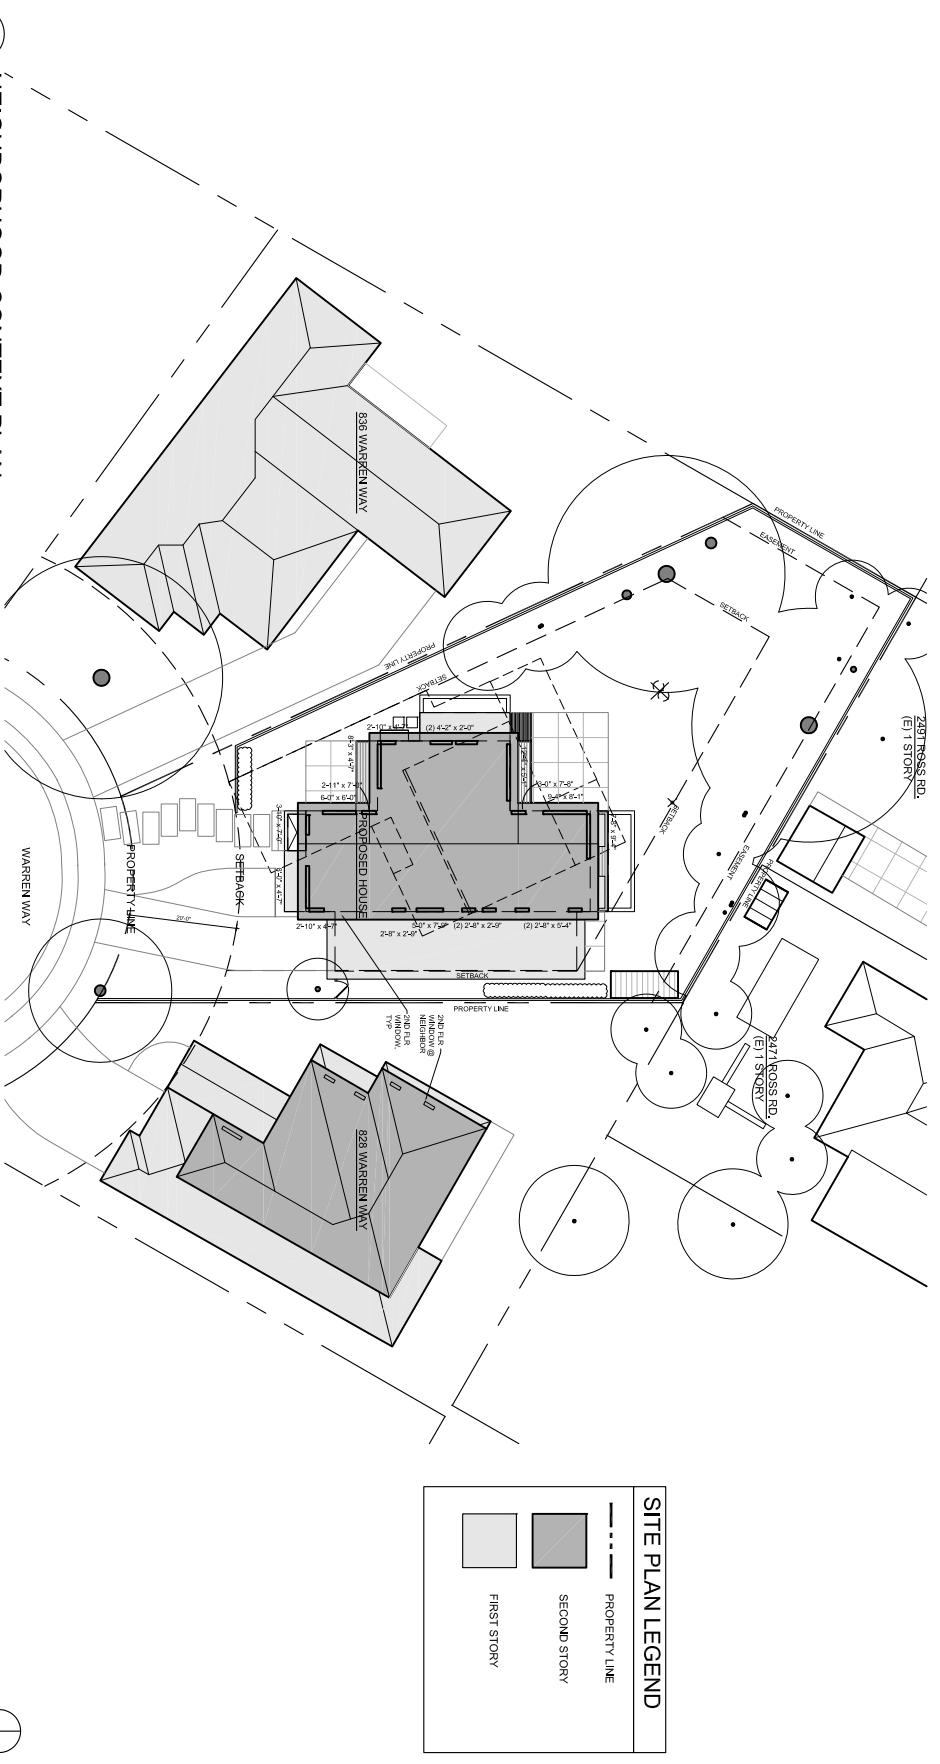

1 NEIGHBORHOOD CONTEXT PLAN
A0.2 SCALE: 1/16" = 1'-0"

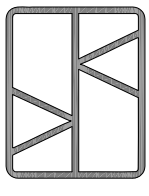

VERNER
ARCHITECTS

520 3rd St. Suite 8
Oakland, CA 94607

Tel: 415.500.3300
www.vernerarch.com



MARUR & AGRAWAL RESIDENCE
832 WARREN WAY
PALO ALTO, CA 94303
APN# 127-30-048

NEIGHBORHOOD
CONTEXT PLAN

revision:
date: 09.17.15
sheet: **A0.2**