


MARTIN AVENUE

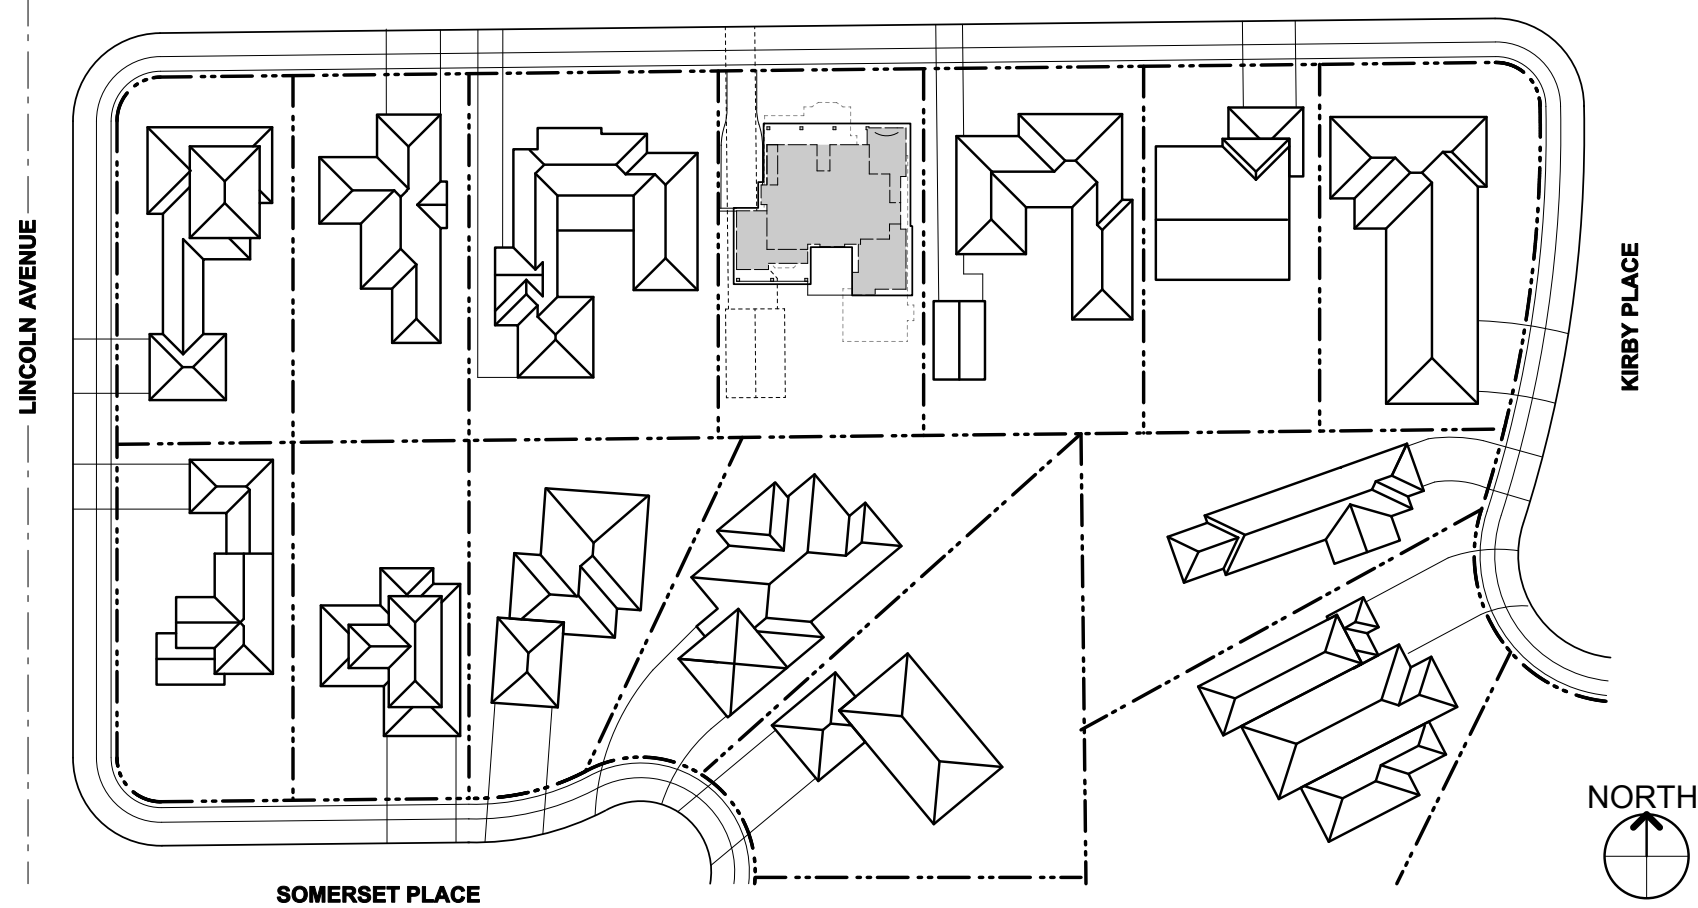



LINCOLN AVENUE

KIRBY PLACE


SOMERSET PLACE



3 NEIGHBORHOOD CONTEXT AREA PLAN
SCALE: 1" = 30'-0"

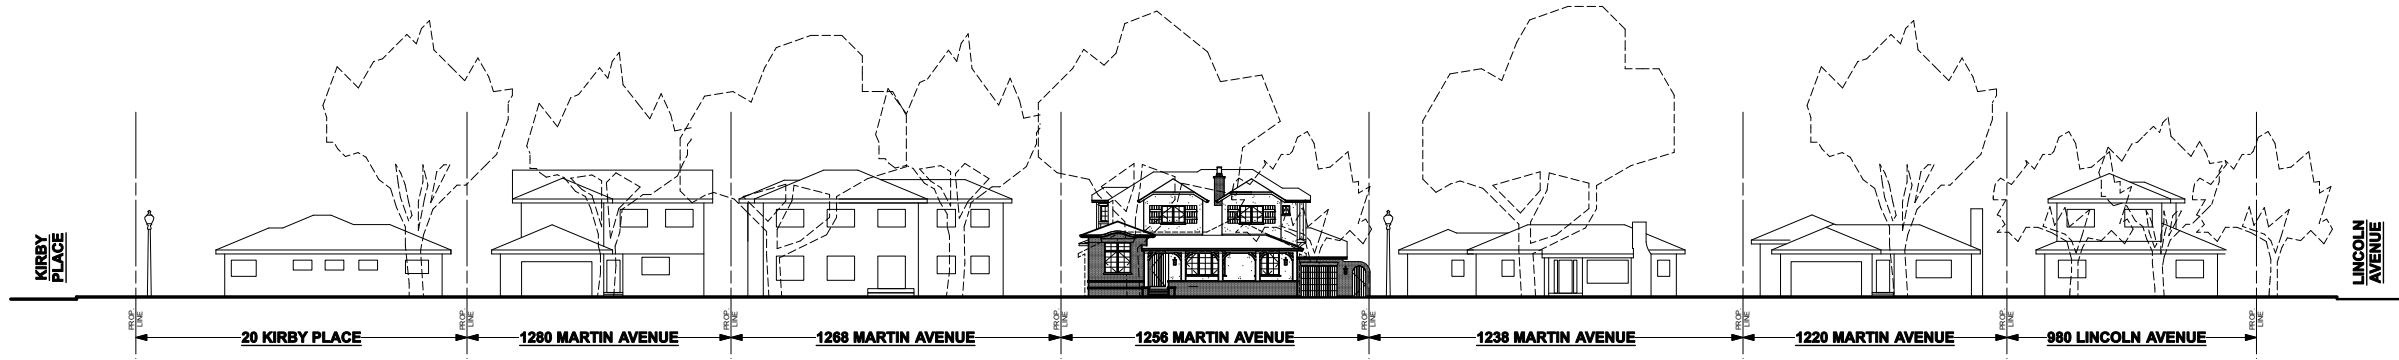 

1 STREETScape ELEVATION
SCALE: 1" = 20'-0"

 

PALANIAPPAN RESIDENCE

1256 MARTIN AVENUE, PALO ALTO, CA 94306


CONSULTANT:

STAMP:


PAGE NUMBER:

A1.1

STREETScape & AREA DIAGRAM

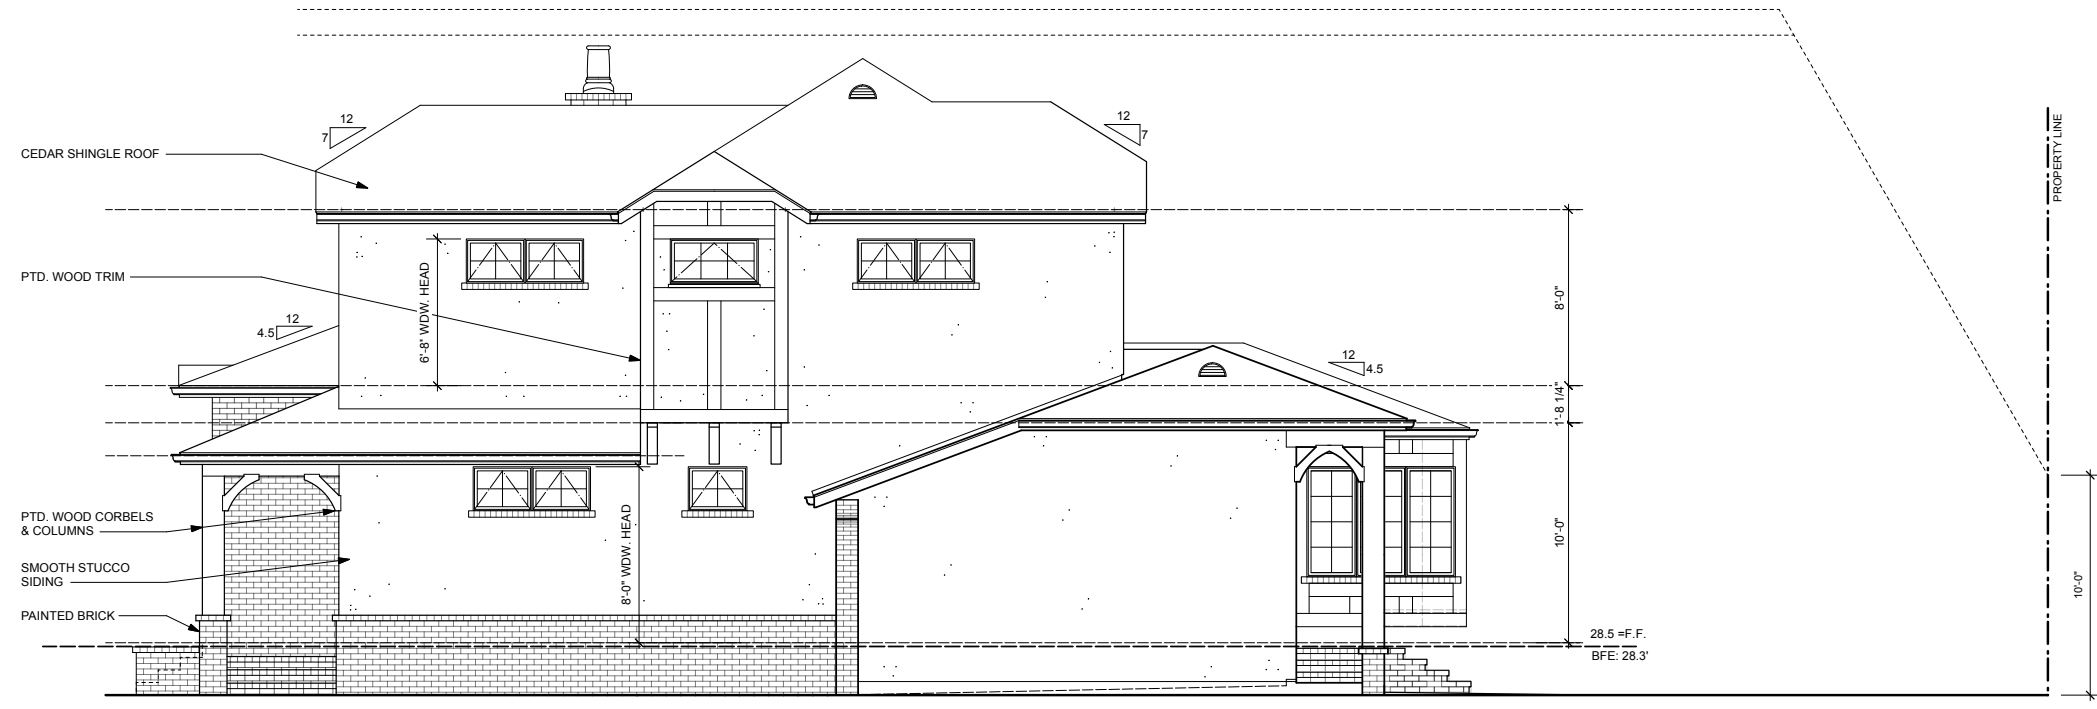

2 RIGHT SIDE (WEST) ELEVATION
Scale: 1/4" = 1'-0"

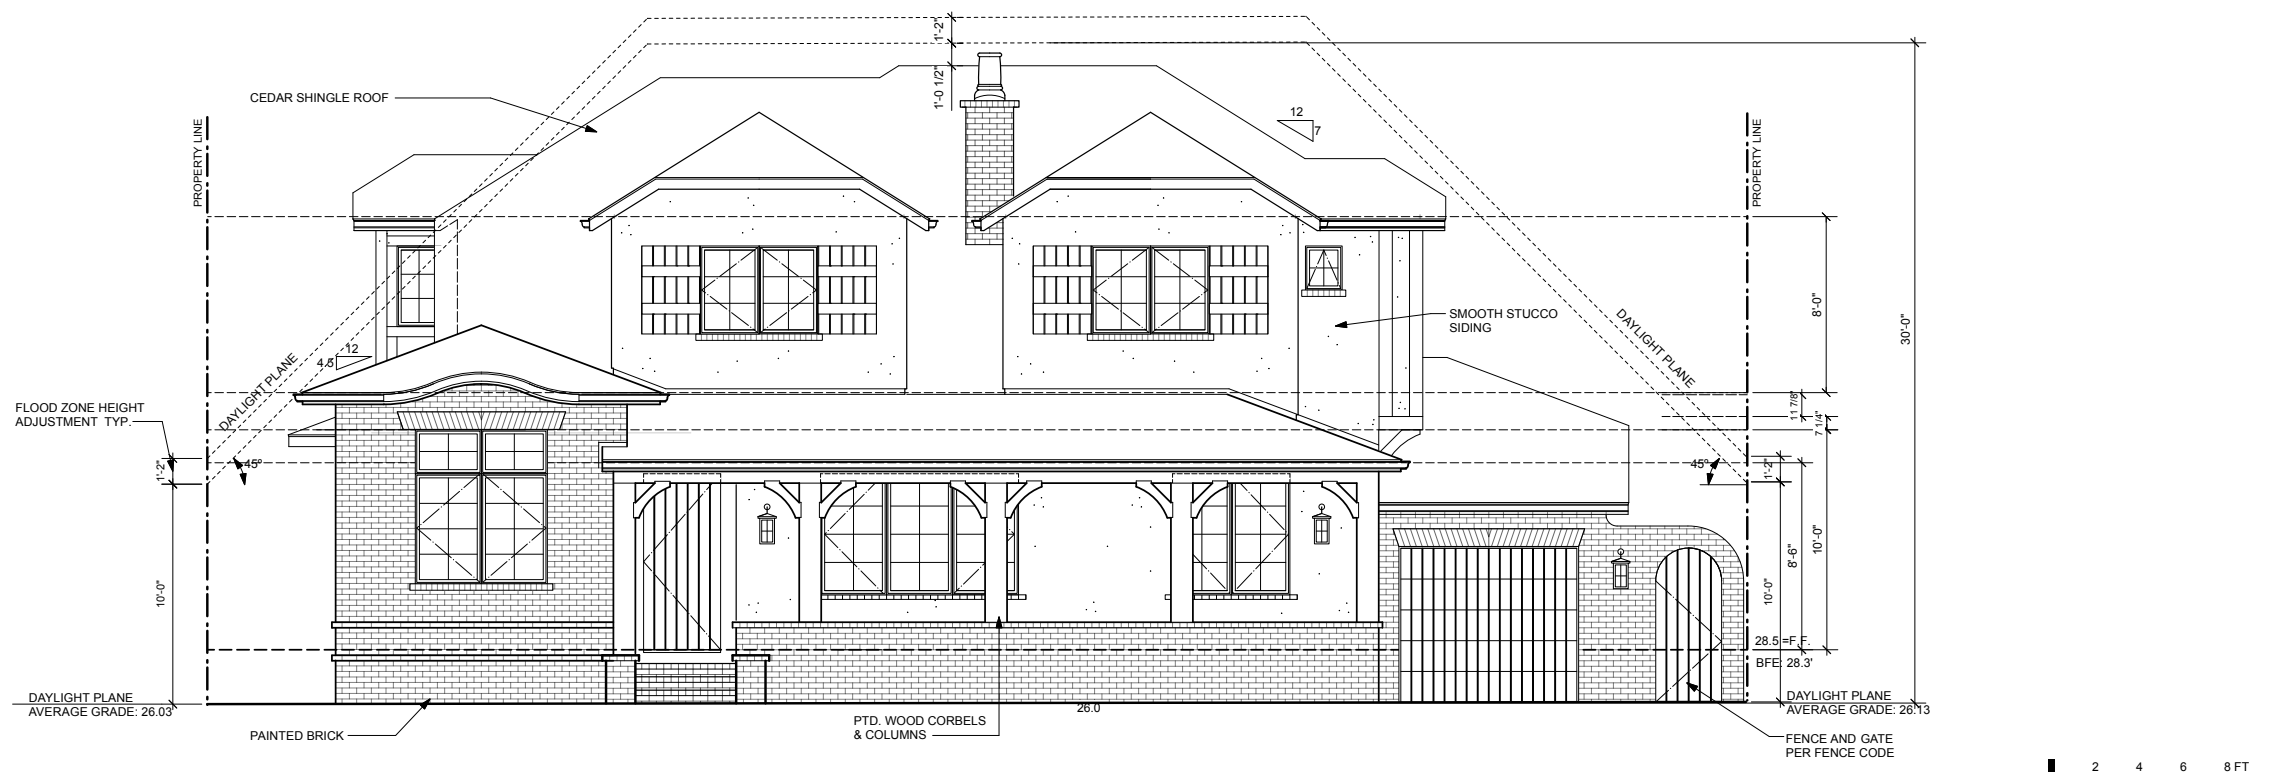

1 FRONT (NORTH) ELEVATION
Scale: 1/4" = 1'-0"



PALANIAPPAN RESIDENCE

1256 MARTIN AVENUE, PALO ALTO, CA 94306

CONSULTANT:


STAMP:

PAGE NUMBER:

A3.1

EXTERIOR ELEVATIONS

THIS DOCUMENT IS THE PROPERTY OF CKA ARCHITECTS AND IS TO BE USED ONLY FOR THE PROJECT AND SITE SPECIFICALLY IDENTIFIED HEREIN. ANY REUSE OR MODIFICATION OF THIS DOCUMENT WITHOUT THE WRITTEN CONSENT OF CKA ARCHITECTS IS STRICTLY PROHIBITED. © 2015 CKA ARCHITECTS. ALL RIGHTS RESERVED.

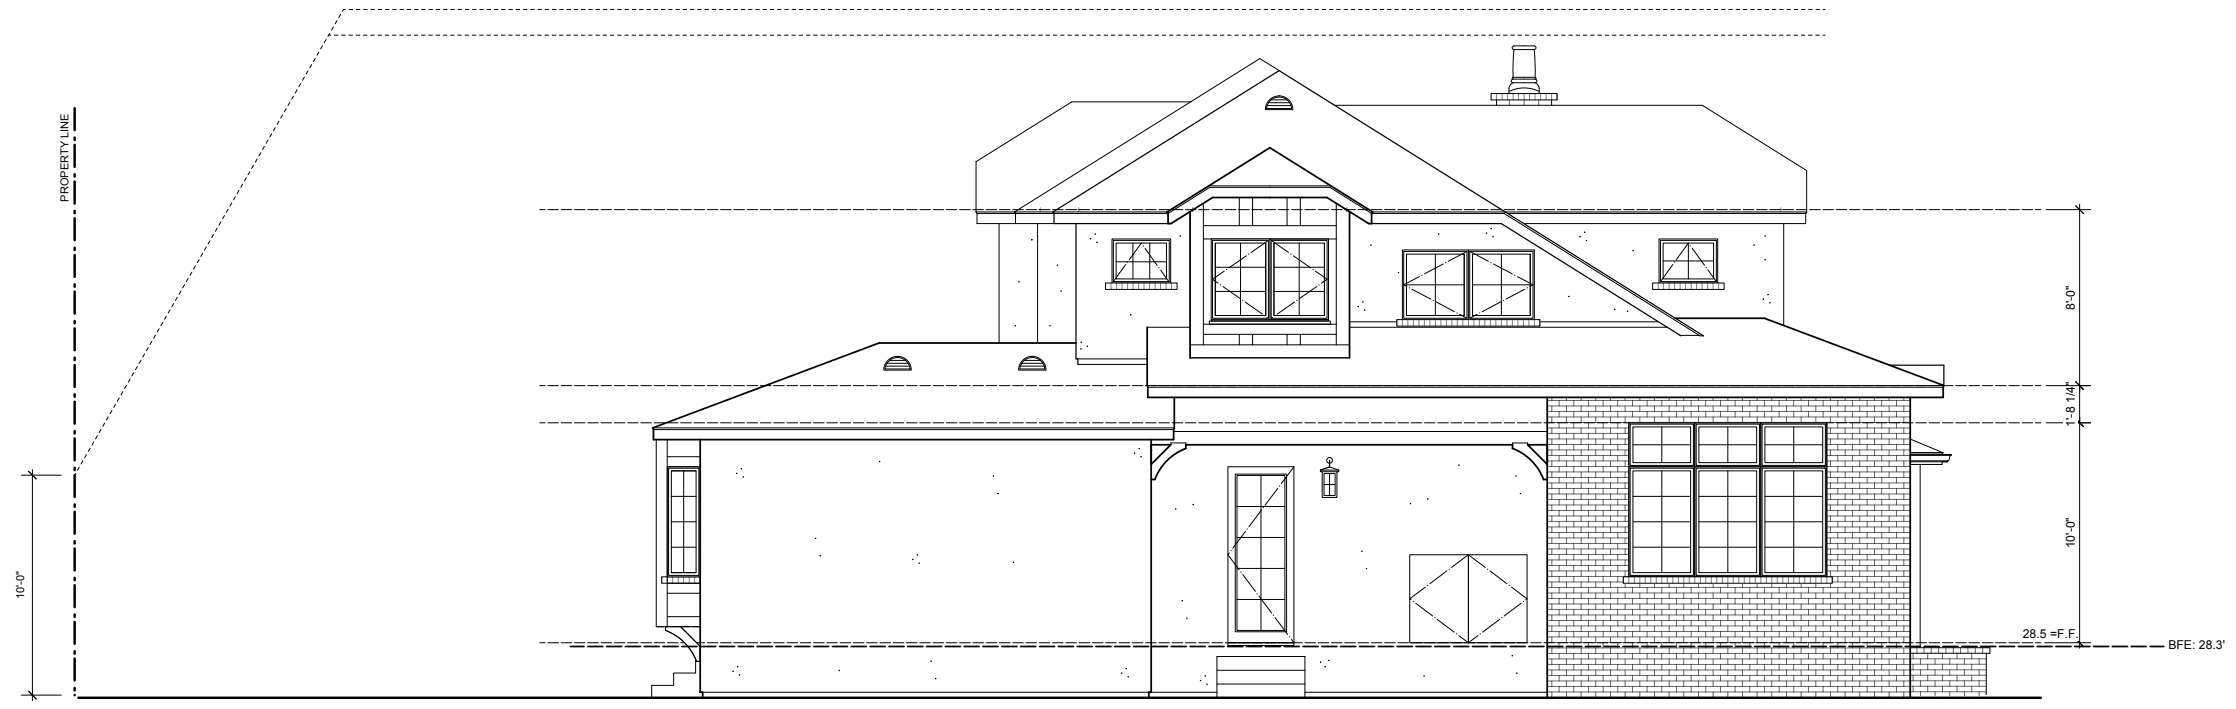


2 LEFT SIDE (EAST) ELEVATION
Scale: 1/4" = 1'-0"



1 REAR (SOUTH) ELEVATION
Scale: 1/4" = 1'-0"



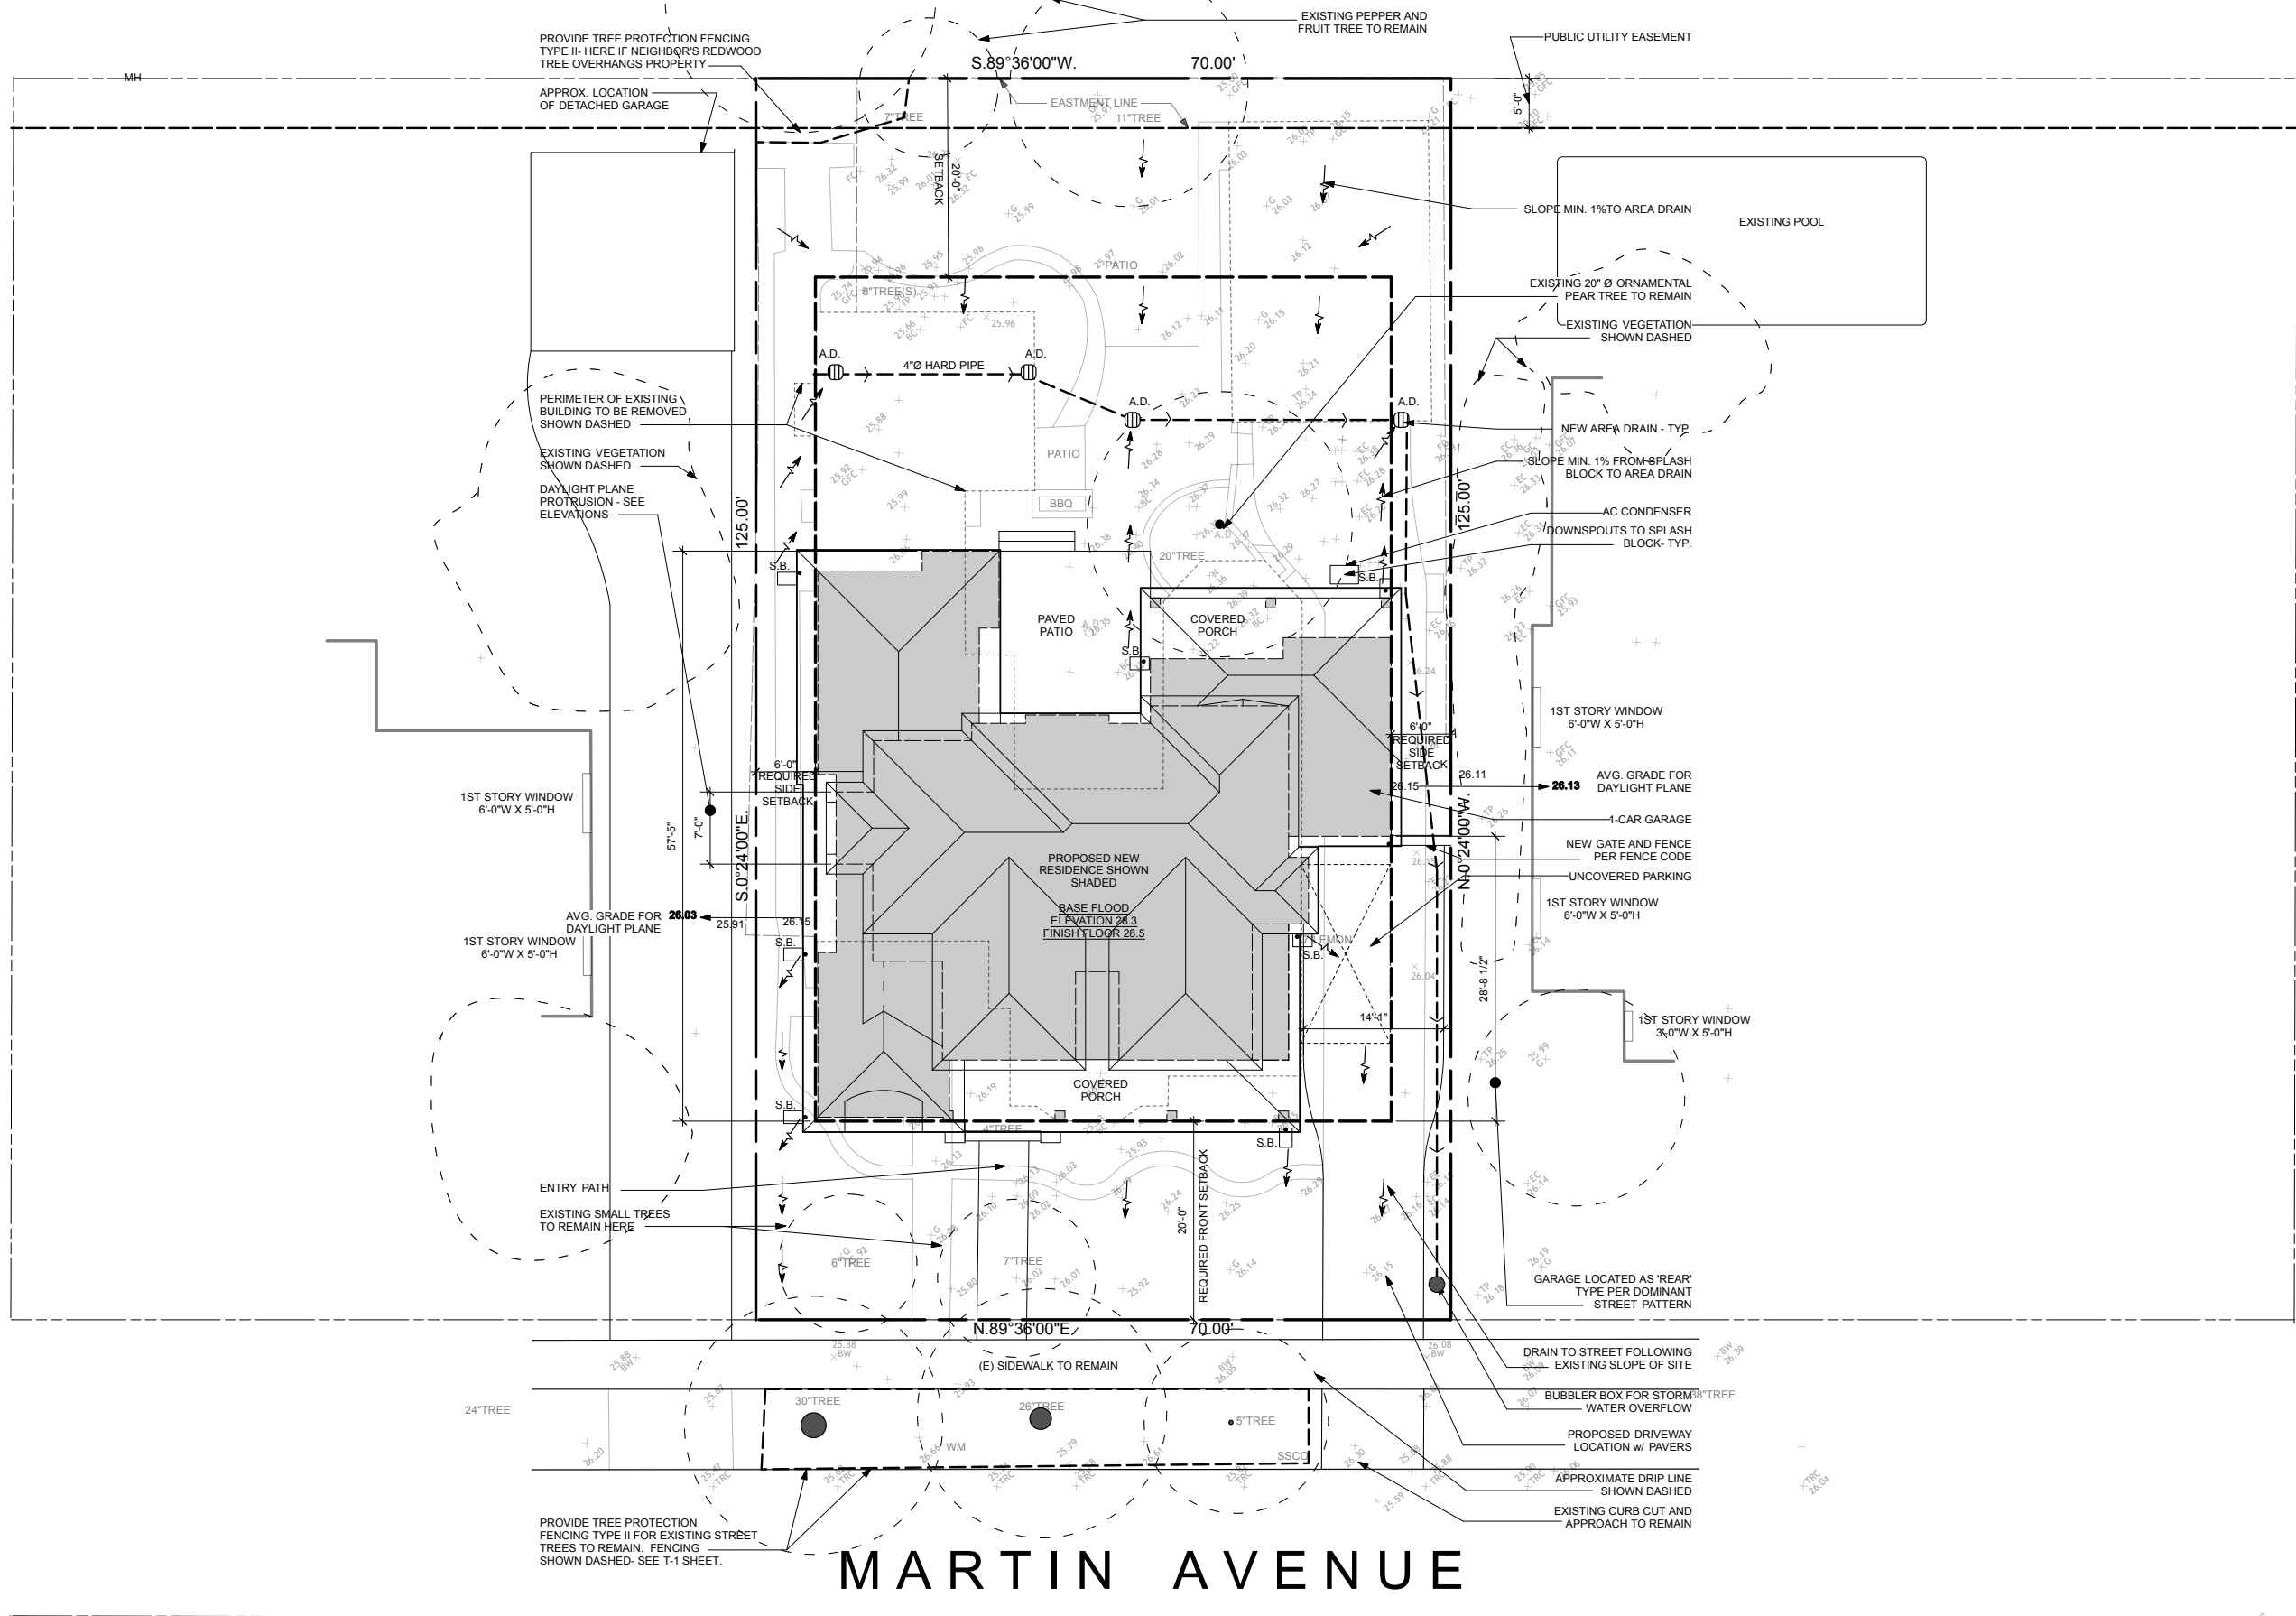

1 SITE PLAN
Scale: 1/8" = 1'-0"



CHRIS KUMMERER & ASSOCIATES
P 650.233.0342 F 650.233.0345
2089 AVY AVENUE, MENLO PARK, CA 94025
CHRIS@CKA-ARCHITECTS.COM
CKA-ARCHITECTS.COM

REVISIONS:
PRELIMINARY IR MEETING: SEPT 2, 2015
IR SUBMITTAL: OCT 9, 2015

PALANIAPPAN RESIDENCE

1256 MARTIN AVENUE, PALO ALTO, CA 94306

CONSULTANT:

STAMP:

PAGE NUMBER:

A1.0

SITE PLAN

