

ENVIRONMENTAL 
MANAGEMENT SERVICES, INC.

September 15, 2011

Ms. D. Karen Knight, CHMM
Environmental Protection Agency, Region 4
RCRA Division, RUST Branch
61 Forsyth Street, S.W.
Atlanta, GA 30303

Re: SWMU 3-1 and 3-4 Control and Containment Design Report
Cavenham Forest Industries Inc.
Gulfport, Mississippi
MSD 057 226 961

Dear Ms. Knight:

As consultants for Cavenham Forest Industries, Inc. (CFI), Environmental Management Services, Inc (EMS) has prepared the attached document providing conceptual plans for additional remedial measures for SWMU 3-1, SWMU 3-4, Turkey Creek, and the Peninsula south of Turkey Creek at the CFI Gulfport, MS site. This report replaces a similar report that was submitted on May 22, 2009.

If you have questions or require additional information during your review of this document please call either the undersigned or Clyde Woodward at (601) 544-3674.

Sincerely,

Environmental Management Services, Inc.



C. Winston Russell, P.G.
Vice President

c: J. Smith - EPA
C. Brown - MDEQ
J. Bryars - CFI - Gulfport

**SWMU 3-1 AND SWMU 3-4
CONTROL AND CONTAINMENT
DESIGN REPORT**

**CAVENHAM FOREST INDUSTRIES, LLC
GULFPORT, MISSISSIPPI**

EPA ID MSD 057 226 961

Prepared by:



**P.O. Box 15369
Hattiesburg, Mississippi 39404**

September 14, 2011

TABLE OF CONTENTS

1.0	INTRODUCTION	1
2.0	CURRENT CONDITIONS	3
2.1	Site Description	3
2.2	Site History	3
2.3	Site Investigations	3
2.3.1	SWMU 3-1	4
2.3.2	SWMU 3-4	5
2.3.3	Groundwater	5
2.3.4	Turkey Creek Sediment	6
2.3.5	Human Health Risk Assessment	6
2.3.6	Investigation of Sediment Bar in Bernard Bayou	7
2.4	Health and Safety	7
3.0	CONTROL AND CONTAINMENT MEASURES	8
3.1	Control and Containment Objectives	8
3.2	Turkey Creek Sediment	8
3.3	Hydraulic Cut-Off Wall	9
3.4	Sheet Piling	10
3.5	G-16 Area Soil	11
3.6	Surface Grading and Cover	11
3.6.1	Clearing, Grubbing and Grading	11
3.6.2	Concrete-Lined Spillway	12
3.7	Peninsula Area Groundwater	12
3.7.1	Product Recovery	12
3.7.2	In-Situ Chemical Oxidation	13
4.0	ALTERNATIVE REMEDIATION MEASURES	14
4.1	Alternative Turkey Creek Sediment Remediation Measures	14
4.1.1	Monitored Natural Recovery	14
4.1.2	Sediment Cap	14
4.1.3	Dredging	15
4.2	Alternative Upland Remediation Methods Considered	15
4.2.1	Alternative Methods for Cut-Off Wall Construction	15
4.2.2	Dig and Haul	16
4.2.3	In-situ Remediation	16
5.0	PROJECT MANAGEMENT	17
6.0	CONSTRUCTION/IMPLEMENTATION	18
6.1	Permits Required	18
6.1.1	Wetlands	18
6.1.2	Public Trust Tidelands	19
6.1.3	Flood Control	19
6.1.4	Storm Water Runoff	20
6.2	Construction Sequence and Schedule	20
6.3	Waste Management	21
6.4	Monitoring and Recovery Wells	21

LIST OF FIGURES


Figure 1	Site Location
Figure 2	Site Layout
Figure 3	Aerial Photograph
Figure 4	Soil Analytical Results
Figure 5	Soil Boring Observations
Figure 6	Groundwater Analytical Results Summary
Figure 7	Sediment Application Area
Figure 8	Containment Wall and Surface Barrier Configuration
Figure 9	Cut-off Wall Profile
Figure 10	Proposed Backfill Area
Figure 11	Final CAP Layout
Figure 12	Cross-Section A-A, Containment Wall and Surface Barrier
Figure 13	Cross-Section B-B, Containment Wall and Surface Barrier
Figure 14	Proposed Eastern Inlet
Figure 15	Proposed Western Inlet
Figure 16	Post Construction Site Overview
Figure 17	Construction Schedule – Gantt Chart

LIST OF APPENDICES

Appendix A	Technical Data and Procedures, A.H. Beck Foundation Co.
Appendix B	Geotechnical Investigation Report, Eustis Engineering Company
Appendix C	Peninsula Recovery Well Logs
Appendix D	Credit Sales Agreements, Coastal Mississippi In-Lieu Fee Program
Appendix E	Wetlands Mitigation Plan, BMI Environmental Services
Appendix F	Public Trust Tidelands Lease, State of Mississippi
Appendix G	No-Rise/No-Impact Certification and Report for Bernard Bayou
Appendix H	No-Rise Certification and Report for Turkey Creek
Appendix I	Floodwater Spillway Design


The report contained herein has been prepared by Environmental Management Services, Inc. (EMS) under the direct supervision of the environmental professionals indicated below. To the best of our knowledge all appropriate standards of care and practices were utilized to collect and report the data contained within this document. Services performed by EMS were conducted in a manner consistent with that degree of care and skill ordinarily exercised by reputable members of the same profession as EMS practicing in the same locality under similar conditions as exists at the time the service was provided. No other representation, express or implied, and no warranty or guarantee is included or intended in this proposal, or any report, opinion, document or otherwise as a result of, or part of the work by EMS, its subcontractors, or vendors.

Prepared By:

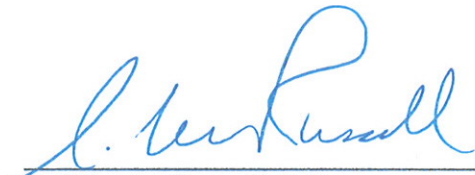


C. Winston Russell, P.G.
Vice President
MS Professional Geologist No. 12

Date: 14 September 2011

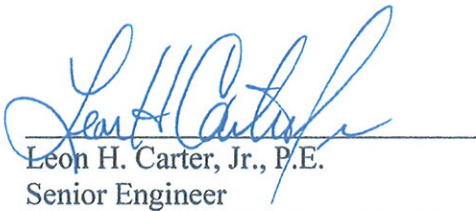

Leon H. Carter, Jr., P.E.
Senior Engineer
MS Professional Engineer No. 6401

Date: September 14, 2011

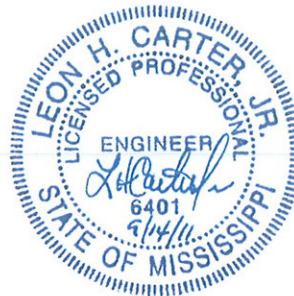

1.0 INTRODUCTION

Cavenham Forest Industries, LLC (CFI) submitted a control and containment design report to the United States Environmental Protection Agency Region 4 (EPA) and Mississippi Department of Environmental Quality on May 22, 2009. Due to FEMA requirements that the design must not create any positive change in the 100 year flood elevation, the report has been revised and updated. This revised *SWMU 3-1 and SWMU 3-4 Control and Containment Design Report* describes the conceptual design and rationale for the control and containment of releases from two areas designated Solid Waste Management Units (SWMUs), and labeled SWMU 3-1 and SWMU 3-4, within the CFI site in Gulfport, Mississippi. Note that SWMU 3 -1 is Location 1 of SWMU 3; likewise, SWMU 3-4 is Location 4 of SWMU 3. A site location map is provided in Figure 1. The purpose of the proposed control and containment measures, which include engineered subsurface and surface barriers and other measures as described herein, is to abate potential future surface and subsurface threats to human health and/or the environment related to the conditions present within and adjacent to SWMU 3-1 and SWMU 3-4.

Three areas have been identified peripheral to SWMU 3-1 and SWMU 3-4 that are addressed separately due to physical constraints and limitations. These areas are identified as the area of creek bottom sediment in “Location 6”, the shallow soil in the “G-16 area”, and groundwater in the “peninsula area” that borders a portion of the south bank of Turkey Creek. The locations of these areas are shown on Figure 2. This plan provides for: implementation of an in-situ sediment treatment method for Location 6 in Turkey Creek; control and containment of the primary subsurface source areas and surrounding areas in the vicinity of SWMU 3-1 and SWMU 3-4; the movement of a small volume of shallow impacted soil from the G-16 area into the contained area in accordance with the “Area of Contamination Policy” (55 FR 8758); and, the installation of dense non-aqueous phase liquid (DNAPL) removal facilities to address the impact within the peninsula area.

The proposed activities include:

1. Apply the activated carbon product, Sedimite™, to an area of sediments in Turkey Creek in Location 6, to bind potentially bio-available polycyclic aromatic hydrocarbons (PAHs), reduce PAH concentrations in pore water, and reduce the availability of contaminants for uptake by the benthic community, resulting in lower toxicity, i.e., control and containment of the contaminants.
2. Install a soil-bentonite slurry cut-off wall as an engineered subsurface barrier to groundwater and contaminant migration. The wall will extend vertically to a continuous marine clay aquitard that underlies the area, and horizontally to join the existing soil-bentonite cut-off wall in two locations, thus totally enclosing SWMU 3-1 and SWMU 3-4.
3. Remove a small quantity of shallow soil impacted by PAHs outside and adjacent to the slurry wall in the G-16 area; place the soil within the proposed area for containment, and backfill the excavation with clean soil.

4. Install sheet piling at selected locations to provide a retaining wall for backfill and cap material and to stabilize potentially problematic areas.
5. Construct an engineered surface cap barrier after filling, as warranted and grade over the area enclosed by the slurry wall to mitigate potential airborne or direct-contact exposure to humans and ecosystems, for storm protection, and to control surface water runoff.
6. Construct a concrete-lined spillway to convey flood waters from Turkey Creek to Bernard Bayou to prevent a rise in flood elevation due to the fill placed for remedial measures.
7. Construct a new open water area, emergent wetlands, and scrub shrub wetlands onsite and adjacent to Bernard Bayou for mitigation of wetland impacts due to remedial measures.
8. Plug and abandon, and replace, as warranted, monitoring wells and recovery wells that are impacted by the construction activities.
9. Maintain the existing DNAPL/groundwater recovery and treatment facilities within the SWMU 3-1 and SWMU 3-4 area.
10. Install DNAPL removal facilities in the peninsula area, consisting of three recovery wells, recovery pump, recovery piping, and storage equipment.
11. Evaluate alternatives and selectively implement measures to address groundwater impact outside the proposed engineered barriers. Alternatives to be evaluated will include: 1) expansion of the existing pump-and-treat groundwater recovery systems, and 2) targeted in-situ chemical oxidation of PAHs.

2.0 CURRENT CONDITIONS

2.1 Site Description

The CFI Gulfport site is a former wood treating facility. The facility itself is closed, and any remaining equipment from the former process is now used in the site remediation activities. Numerous groundwater monitoring and recovery wells and three water treatment units exist on the property. The CFI facility is located within Harrison County, Mississippi, and is bordered to the north by Bernard Bayou (Harrison County Industrial Seaway) and to the south by residential properties and Turkey Creek. Properties surrounding the site have mixed uses. Properties north of the subject property are used for industrial purposes. Properties west of the subject property are used for commercial purposes. Residential properties and undeveloped wooded properties bound the site to the south and southeast. A topographic site location map is provided as Figure 1. A site plan for the CFI facility is provided as Figure 2.

The lower reaches of Turkey Creek can be described as an estuary environment. Estuaries exhibit temporal and spatial variability related to the mixing of fresh water with saltwater and the influence of tides. Much of the area west of Highway 49 that forms the Turkey Creek drainage basin is undeveloped wetlands. East of Highway 49, the creek passes through mainly commercial property including the Gulfport-Biloxi Regional Airport. An aerial photograph of the surrounding area is included as Figure 3.

2.2 Site History

The CFI facility site was originally founded around 1906 by Captain J.T. Jones. The facility was a wood treating operation that initially treated pilings, timbers, and cross-ties for local railroads and piers. The facility primarily used creosote as a preservative for wood treatment although pentachlorophenol was used as a preservative in the later years of the facility's life.

Captain Jones sold his interest in the facility to Gulfport Creosoting Company. Crown Zellerbach Corporation acquired the facility in 1972 from Gulfport Creosoting Company and retained ownership until CFI acquired the facility on May 5, 1986. CFI operated the plant for approximately a year and a half before closing the site in November of 1987.

2.3 Site Investigations

Both CFI and Crown Zellerbach performed separately funded environmental investigations and onsite remediation of various areas at the site. These investigations were primarily centered on identifying areas where soil and groundwater were impacted as a result of previous wood-treating operations. These remedial actions resulted in closure of the surface impoundment, installation of two soil-bentonite cut-off walls, the treatment, containment, and/or removal of contaminated soils, the installation of recovery wells to remove impacted groundwater, the installation of subsurface groundwater injection trenches, the installation of a subsurface air-sparging system, and the installation, operation, and maintenance of three groundwater treatment systems. CFI follows regimented protocols as outlined in permits issued by the Mississippi

Department of Environmental Quality (MDEQ) for the sampling, treatment, and water discharge associated with the permitted remedial activities at this site.

Further details of site, remedial, and permitting history are outlined in the RCRA Post-Closure Permit and the NPDES Permit for the CFI-Gulfport location.

2.3.1 SWMU 3-1

SWMU 3-1 was identified during the RCRA Facility Assessment (RFA) conducted by the EPA. The RFA was conducted on August 8, 1988 by Ebasco Services Inc., an EPA contractor. SWMU 3-1 was described as a large wood waste pile located directly on the bank of an inlet to Turkey Creek. Waste in this pile included wood chips, shavings, bark, and pole ends. Small amounts of metal debris were also noted to be present. Waste characterization sampling was conducted in August of 2007 at the direction of the EPA to determine if PAHs and dioxins were present. The results of this sampling indicated some subsurface locations exhibited PAH and dioxins in the SWMU 3-1 area and within the nearby meander loop of Turkey Creek. The dioxin/furan toxicity equivalent quotient (TEQ) levels detected during the August 2007 sampling event ranged from 7.6 to 3,300 pg/g (picograms/gram; parts per trillion, ppt), well below the EPA preliminary remediation goal for industrial sites of 5,000 to 20,000 pg/g. The PAH sum of the carcinogenic equivalents of Benzo (a) Pyrene (BaP TEQs) ranged from non-detect to 23.8 mg/kg (milligrams/kilogram; parts per million, ppm). Three locations exceeded EPA's 6 mg/kg standard, at depths ranging from 4 to 10 feet below land surface. None of the surficial samples collected in August 2007 had BaP TEQ concentrations above the 6 mg/kg standard. Furthermore, the samples with elevated concentrations are located within the existing slurry wall or within the proposed containment wall area.

Additional soil sampling was conducted in February 2008 to delineate the extent of PAHs and dioxin in surficial soil and determine the risk to site workers as documented in the *RFI Phase III Site Wide Dioxin Soil Sampling Report* (December 2008) and the *SWMU 3-1 and SWMU 3-4 Interim Measures Investigation Report* (March 2009), which were previously provided to EPA and MDEQ. The sample results had no dioxin/furan congeners that exceeded EPA Regional Industrial Soil Screening Standards or Mississippi TRGs. The maximum detected Method 8290 TEQ was 54.4 ppt. Soil PAH concentrations did not exceed any EPA Regional Industrial Soil Screening Standards or MDEQ Tier 1 TRGs for restricted use. Pentachlorophenol was not detected in any SWMU 3-1 samples. The SWMU 3-1 surface soil sample results are shown on Figure 4.

In addition, numerous borings were installed in 2008 and 2009 to further characterize the geology in the area of SWMU 3-1. During installation of the borings, subsurface lithology was recorded as well as observations denoting odors, sheen, staining and visible constituents of concern (COC). As shown on Figure 5, visible COC were observed in several borings in the vicinity of SWMU 3-1.

2.3.2 SWMU 3-4

SWMU 3-4 was discovered in 1991 during the implementation of the RCRA Facility Investigation. Several years later, in 1997, the contaminant source was discovered as a result of the installation of infiltration trenches at the CFI site within the primary site slurry wall. At that time a terra cotta pipe was unearthed that had visibly contaminated soils associated with it in some areas. The pipe appeared to originate from within the slurry wall in the area of the closed surface impoundment (SWMU 1). The pipe ran east-southeast to a buried wooden sump approximately 650 feet away. This wooden sump was found to be constructed of three inch thick timbers and to be approximately four feet wide by four feet long by four feet high. The wooden sump and terra cotta pipe were eventually labeled as additional parts of SWMU 3-4. The sump was surrounded by fill materials including saw dust, bark, pole cut-offs, cinders and natural soil, all of which were visually contaminated by COC. A buried wooden box culvert was noted to lead south-southwest away from the above described wooden sump, a distance of approximately eighty-five feet. The culvert's dimensions were approximately twelve to eighteen inches wide by approximately twelve inches tall. The wooden sump was located near the northern extent of SWMU 3-4. SWMU 3-4 was previously investigated during the RFI. Although unknown at the time of the RFI, the contaminants at SWMU 3-4 are apparently the result of a release from SWMU No. 1 via the aforementioned terra cotta pipe.

Waste characterization sampling of subsurface soils was performed in August 2007 under EPA direction. The results of this sampling indicated some subsurface soil locations exhibited elevated PAH and dioxin levels in the SWMU 3-4 area. None of the samples exceeded the EPA Dioxin Preliminary Remediation Goal (PRG) of 1,000 ppt TEQ for residential sites.

As reported in the *RFI Phase III Site Wide Dioxin Soil Sampling Report* (December 2008) and *SWMU 3-1 and SWMU 3-4 Interim Measures Investigation Report* (March 2009), additional soil sampling was conducted in February 2008 to delineate the extent of PAHs and dioxin in surficial soil and determine the risk to site workers. None of the EPA Method 8290 TEQ results exceeded the 1,000 ppt EPA Dioxin PRG for residential sites. The maximum detected Method 8290 TEQ was 581.8 ppt. Only sample locations G-4 and G-16 had BaP TEQ concentrations above the EPA mandated 6.0 mg/kg residential standard. The maximum BaP TEQ concentration of 17.93 mg/kg was detected at sample location G-4. The SWMU 3-4 surface sample results are shown on Figure 4. Numerous borings were completed in 2008 and 2009 to further characterize the geology in the area of SWMU 3-4. During installation of the borings, subsurface lithology was recorded as well as observations denoting odors, sheen, staining and visible COC. As shown on Figure 5, visible COC observations generally trend southwest from the former wooden sump associated with SWMU 3-4.

2.3.3 Groundwater

Figure 6 presents the extent of PAHs in groundwater in the vicinity of SWMU 3-1 and 3-4 as reported in the *SWMU 3-1 and SWMU 3-4 Interim Investigation Report*. The groundwater sampling results indicate PAH compounds were detected at concentrations exceeding the EPA or MDEQ screening standards at several sample locations, with the maximum total PAH concentration of 201.17 mg/L (milligrams/liter; parts per million, ppm) detected in GW-10.

GW-10 is located within the proposed containment wall. Wells GW-8, GW-11 and GW-18 had total PAH detections above 1 mg/L and are located outside the proposed wall.

The dioxin/furan analyses from one groundwater sample collected to the south of Turkey Creek on the peninsula indicated low levels of three dioxin/furan congeners. The TEQ was estimated conservatively, assigning the value of the detection limits for non-detects. The TEQ was calculated to be 6.4 pg/L, below the EPA drinking water maximum contaminant level (MCL) of 30 pg/L.

2.3.4 *Turkey Creek Sediment*

CFI has completed investigations of sediments and pore water quality in Turkey Creek, including an evaluation of risks to birds, mammals, and benthic invertebrates from PAHs. These investigations are documented in the “*Turkey Creek Sediment and Pore Water Sampling Report*” March 3, 2010 and the “*Turkey Creek Sediment and Pore Water Sampling Report Addendum*” December 3, 2010. The results of these investigations indicate PAHs present no significant risks to birds or mammals; however, potential risks to benthic invertebrates are predicted in a limited area of approximately 4,000 square feet, centered around Location 6, as indicated on Figure 2.

The PAHs observed in Turkey Creek sediments are likely releases from SWMU 3-1 and SWMU 3-4, either from surface runoff or more likely from the wooden culvert that led toward the creek from the wooden sump documented in previous reports. Wood treating materials from the source area were likely transported via surface runoff into Turkey Creek, carried downstream and deposited along with the sediments in thin seams of sand and organic matter in the depositional bank at Location 6.

Wood treating constituents in the biologically active zone of thin sediments in Location 6 are an exposure point for benthic organisms. CFI is performing a pilot study of in-situ treatment utilizing the activated carbon product, SediMite™ to manage risks to benthic invertebrates in an area of approximately 10,000 square feet. CFI prepared a work plan entitled *Pilot Study Work Plan – In-Situ Treatment of PAH Impacted Sediments at Turkey Creek*, (March 2011) to investigate the effectiveness of SediMite™ in Turkey Creek. The work plan is approved and implementation of the work plan has begun. A more detailed description of the application of SediMite™ in Turkey Creek can be found in Section 3.2 below.

2.3.5 *Human Health Risk Assessment*

As noted elsewhere in this report, past investigations have identified PAHs and dioxins as constituents of potential concern in environmental media (i.e. soil, surface water, and sediment) at the site. At the request of EPA, CFI has prepared the *Turkey Creek Human Health Risk Assessment Work Plan* (June 2011) that will address potential exposure to surface water and sediment from all constituents present in Turkey Creek. The Human Health Risk Assessment (HHRA) will follow EPA risk assessment guidance and will support risk-based management decisions. The HHRA will present the degree of hazard or carcinogenic risk posed by the site and will identify and discuss uncertainties in the exposure assumptions and hazard and risk estimates.

The HHRA is intended to determine if constituent concentrations detected in environmental media, as reported in laboratory analyzed sample data collected during recent sampling activities, present a risk to human health. The HHRA also includes a separate sampling plan for collection of fish and other organisms potentially consumed by recreational anglers along Turkey Creek. The HHRA sampling plan includes additional sediment and surface water samples that may be required to perform the HHRA.

The HHRA will review and evaluate the data in site environmental media, assess current and potential future exposure scenarios and quantify the potential risk and hazard to human health. The HHRA will use health protective assumptions to calculate estimates of exposure and the resulting hazard and risk to potentially exposed populations in the absence of any remedial action. However, this assumption is conservative given that several remedial actions are currently being performed (groundwater recovery, SediMite™ application) and others are planned, as described herein, (excavation of soil, cut-off wall, capping, sheet pile walls) for the SWMU 3-1 and SWMU 3-4 areas adjacent to Turkey Creek.

2.3.6 Investigation of Sediment Bar in Bernard Bayou

At the request of the EPA, CFI has prepared the *Bernard Bayou Sediment Bar Sampling Plan* (June 2011) to evaluate a sediment bar located on the south side of Bernard Bayou approximately 600 feet downstream of the mouth of Turkey Creek. In correspondence dated March 25, 2011, EPA identified the “sediment bar” and stated this is a “likely location” which may contain wood treating constituents historically released from the CFI site. The plan provides procedures for sampling the “sediment bar” for the presence of COC identified during previous investigations. The analytical results will be used to evaluate human health and ecological risks.

2.4 Health and Safety

All work activities will be conducted in accordance with the procedures in the Site Health and Safety Plan for CFI sites. This plan is available upon request.

3.0 CONTROL AND CONTAINMENT MEASURES

As discussed above, the COC identified in the SWMU 3-1 and 3-4 area through the various investigations previously referenced are:

- PAHs adsorbed onto shallow surface soils and sediment in Turkey Creek;
- PAHs associated with subsurface coal tar oil distillates that were formerly used in the wood treating process; and
- Dissolved PAHs in groundwater and Turkey Creek pore water.

Provided below is a description of control and containment measures proposed for this site that mitigate releases to SWMU 3-1, SWMU 3-4, and Turkey Creek.

3.1 Control and Containment Objectives

The objectives of the control and containment measures are to cut-off and/or control potential pathways wherein uninhibited contaminant migration could occur, thereby making these potential exposures or release pathways incomplete. Specific goals of the measures are:

- Control and contain the contaminants found in Turkey Creek sediment by reducing the bio-availability of contaminants for uptake by the benthic community, resulting in lower toxicity.
- Cut-off and control potential contaminant migration pathways for groundwater to prevent offsite migration and/or releases to sensitive receptors.
- Eliminate potential direct contact or airborne exposure pathways associated with the shallow soil impacted with low concentrations of PAH constituents located in the G-16 area, adjacent to the proposed containment facilities.
- Eliminate the potential direct contact or airborne exposure pathways throughout the SWMU location areas.
- Implement hydraulic containment, control, and reduction of the contaminant mass within the proposed containment facilities through DNAPL/groundwater recovery facilities.
- Reduce contaminant mass in the peninsula area, outside the containment facilities, to a risk-based allowable concentration through DNAPL/recovery and treatment facilities.

3.2 Turkey Creek Sediment

CFI is currently conducting a pilot study to evaluate the application of activated carbon to surficial sediments within Turkey Creek. The application is expected to enhance the sorption capacity of sediments and ultimately greatly reduce the pore water concentration of PAHs. Due to the limited size of the impacted area, the entire area of the creek where PAHs exceeding screening criteria was observed is included in the pilot study. The effectiveness of the

application is being monitored through a sampling program that evaluates the pore water in the upper sediment layer.

Activated carbon is delivered to the sediments using a recently developed product trade-named SediMite™. The product incorporates activated carbon into pellets composed of dense particles that are used as a carrier. The product can be broadcast to the surface of the water, where it travels through the water column and then disintegrates slowly on the top layer of sediment. The finer activated carbon material is incorporated into the top layer of sediment through natural mixing processes such as bioturbation. SediMite™ was developed at the University of Maryland Baltimore County in collaboration with a small business under a USEPA Small Business Innovative Research Project grant and Department of Defense Strategic Environmental Research and Development Program grant.

The primary objective of the SediMite™ application is the reduction of bioavailable (dissolved) PAH concentrations in sediment following application. This performance objective will be evaluated through the analysis of pore water sampling results and the calculation of pore water PAH toxic units. The results of pore water PAH analysis before and after application of SediMite™ will be analyzed to evaluate if statistically significant (95% confidence interval) reductions are observed, and whether the after-treatment pore water PAH concentrations indicate reduction of total toxic units to acceptable values for a majority of the samples taken in the study area.

Figure 7 shows the SediMite™ application area. During June 3 through June 11, 2011, 3,600 lbs of SediMite™ was applied to this area. A second application of 5,439 lbs was applied on July 16, 2011. CFI is currently evaluating the effectiveness of the treatment which will be provided to EPA and MDEQ in a report documenting the study. The report will develop a monitoring plan for future evaluations of the effectiveness. The monitoring plan is expected to include sample collection methods, frequency, and test methods.

3.3 Hydraulic Cut-Off Wall

Control and containment measures for the source area will consist of the installation of a low permeability soil-bentonite cut-off wall that encircles the SWMU 3-1 and 3-4 area to provide containment of impacted groundwater, and installation of a soil cover to control exposure to surface soils. The hydraulic cut-off wall should have the following design properties:

- Effectively intercept and cut-off the potential migration pathways of contaminated groundwater and DNAPL from the impacted areas. The hydraulic cut-off wall should extend vertically from ground surface and tie into the H4 marine clay aquitard. Mapping of the H4 clay aquitard indicates the depth to the top of the clay in the proposed location of the cut-off wall ranges from 12.6 to 38.3 feet bgs, with an overall average depth of approximately 30 feet.
- Spatially, the wall should be placed as a barrier to potential groundwater releases to Turkey Creek, to cut-off two small inlets impacted by site activities, to encompass the entire SWMU areas, and to tie into the existing wall as shown on Figure 8.

- The wall design should be such as to reduce the permeability across the 3 feet wall section to a maximum of 1×10^{-7} centimeters per second (cm/sec).
- The materials of construction for the wall should be compatible with the conditions that exist within the proposed wall alignment.
- Constructability, without incident, should be of prime concern especially with respect to the terrain and proximity to the creek.
- Structural requirements must be met to withstand the exposure to physical forces that could potentially be exerted by the elements especially at the two inlet crossings.
- Assurance of quality control of the wall construction should be inherent to the design.

The proposed cut-off wall alignment, as indicated on Figure 8, accomplishes the desired segregation of the SWMU areas, and cut-off of the potential groundwater migration pathways. This alignment cuts across a pathway of known COC migration within the deeper groundwater which is evaluated in the *SWMU 3-1 and SWMU 3-4 Interim Measures Investigation Report* (March 2009). This contaminant migration pathway, which connects the impacted area beneath the peninsula area on the south side of Turkey Creek to the source areas in SWMU 3-1 and 3-4, will be eliminated. Adjacent areas impacted by historic operations located outside the wall alignment are addressed separately. Installation of the cut-off wall work pad and wall is expected to impact some of the existing monitoring and recovery wells. Plugging and abandoning of wells and the installation of replacement wells is addressed in Section 6.4.

Figure 9 shows a vertical soil profile along the alignment of the cut-off wall. Slurry wall construction will consist of the excavation of a trench, three feet wide, down to a minimum of three feet into the H4 marine clay horizon. Conventional hydraulic excavators will be used for the straight-run segments of the trench. The corner segments of the trench will be excavated using a hydraulic diaphragm wall grab capable of continuously monitoring verticality of three separate axes during excavation. A bentonite/water slurry will be used to maintain a stable open hole for placement of an engineered fill material. All spoiled material will be placed inside the containment area as fill during wall construction. An engineered fill consisting of in-situ clean soil (or imported clean soil if required), bentonite, and water will be mixed in an electronically-controlled pug mill system. The engineered fill will have a maximum hydraulic conductivity of 1×10^{-7} cm/sec, and will be pumped into the excavation for placement. A detailed description of the soil-bentonite wall construction process is included in Appendix A, *A.H. Beck Foundation Co., Inc., Technical Data and Procedures*.

3.4 Sheet Piling

As indicated on Figure 8, sheet piling is proposed at selected locations to serve as a retaining wall, assist in stabilization, and to prevent undermining by the Turkey Creek channel. CFI employed Eustis Engineering Company Inc. of Mississippi (Eustis Engineering) to perform soil penetration tests, laboratory analyses of soil samples, and engineering calculations required to establish the appropriate design parameters for the sheet pile installations at the locations described below. The Eustis Engineering report, *Geotechnical Investigation, Cavenham Forest*

Industries, LLC, Proposed Sheet Pile Wall, is included in Appendix B. The purpose of each segment of sheet pile wall listed is as follows:

- Cut-off the oxbow inlet and the east inlet on Turkey Creek to provide a retaining wall for backfill and cap material,
- Isolate and stabilize the Rippy Road embankment to prevent impacts due to the installation of the nearby slurry wall,
- Stabilize the “hairpin turn” in Turkey Creek on both sides of the spillway entrance to prevent erosion of the creek bank, and
- Stabilize the entrance and exit areas of the spillway to prevent undermining of the channel and provide support for a concrete barrier.

3.5 G-16 Area Soil

The *SWMU 3-1 and SWMU 3-4 Interim Measures Investigation Report* (March 2009) identified a small area of surficial soil impacted by PAHs in the vicinity of soil sample G-16. Remediation activities will include excavation of surficial soils in the G-16 area to a depth of approximately two feet below grade as shown in Figure 8. The excavated material will be disposed inside the cut-off wall within the proposed area for capping. The excavated area will be backfilled with clean soil.

3.6 Surface Grading and Cover

Surficial soils within the area surrounded by the cut-off wall will require grading and other earthwork tasks to isolate potential COC identified in the surficial soils, control surface water flow, and control potential infiltration into the subsurface. Specific tasks associated with site grading and surface cover placement are discussed below.

3.6.1 Clearing, Grubbing and Grading

A soil cover will be placed over areas where COC may be present at the surface in excess of risk-based standards. The surface cover is designed to allow controlled infiltration to enhance groundwater recovery, minimize potential storm flooding impact, and other remediation efforts. The surface cover will consist of an 8-ounce non-woven geotextile fabric, anchored per the manufacturer’s recommendations. The geotextile fabric will be covered with a minimum one-foot thickness of sandy clay or silt, and one foot of topsoil to support vegetation. Areas requiring fill and the extent of the proposed soil cover are shown on Figure 10. The final cap layout is shown on Figure 11. Cross-section views of the containment wall and surface barrier are shown on Figures 12 and 13. The locations of the cross-section cuts are shown on Figure 11. The final cap elevations and the flood control spillway are the basis of a No-Rise Certification required by the National Flood Insurance Program (NFIP) and discussed in Section 6.

Due to the soft soils in portions of the construction area a perimeter engineered work pad will be used to drive the sheet piling and construct the cut-off wall. This work pad will serve as a working surface for construction equipment and as a buffer to protect Turkey Creek from potential releases of site contaminants or erosion materials.

Trees, stumps, and other vegetation within the construction area will be removed, chipped and deposited within the containment area. Site grading and addition of fill material to be placed in low lying areas shall not exceed a maximum slope of 2% in any direction. All sloped areas shall begin 25 feet from the proposed slurry wall location. Generally, excavated material from onsite will be used as fill material. No excavated material will be hauled offsite. Soils from the installation of adjacent wetland mitigation areas will be used for general fill, as warranted. Imported off-site material will be used as needed, but kept to a minimum. Any excess non-contaminated soil will be added to the soil cover on Old Pond (SWMU 6).

3.6.2 Concrete-Lined Spillway

As shown in Figure 8, a portion of the cover will be constructed of concrete to form a flood control spillway across the area to be enclosed by the cut-off wall. This structure is necessary to convey floodwaters from Turkey Creek across the site directly to Bernard Bayou, preventing a rise in flood elevation due to containment fill materials. The spillway will be approximately 84 feet wide and 3 feet deep and is discussed further in Section 6. The concrete structure will also serve as a cap to further isolate the COC in this area.

3.7 Peninsula Area Groundwater

Impacted groundwater in the peninsula area, outside of the containment walls, will be remediated using a combination of technologies. It is proposed that fluid extraction will be the primary component of the final remedy to address impacted groundwater and residual COC that may serve as a continuing source. In addition, CFI believes that chemical oxidation can be used as a final polishing measure for impacted soil and groundwater and/or residual COC mass reduction. The following sections describe activities designed to evaluate application of COC recovery and in-situ chemical oxidation technologies in areas outside of the containment areas at the site.

3.7.1 Product Recovery

Three groundwater recovery wells (RW-41, RW-42, and RW-43) were completed in the peninsula area to act as product recovery wells. Figure 8 shows the location of the three recovery wells and the well installation details and boring logs are included as Appendix C. At present, RW-41 is actively pumping to gauge the effectiveness of the recovery operation. These wells were placed in an area that has a defined structural low where COC accumulated in a subsurface depression in the top of the H4 marine clay. The wells are constructed of 4-inch diameter 316 stainless steel riser with variable lengths of wire-wrapped 316 stainless steel screens with 0.050 inch slot widths, and a 2-foot long sump. The base of the screens are approximately 6-inches below the sand/marine clay contact. The gravel pack consists of ¼-inch diameter glass beads or clean pea gravel. The annular space around the sump was filled with bentonite pellets to one-foot below the base of the screen and topped with 6-inches of 10/20 graded sand prior to placement of the gravel pack. The wells were installed in a 9-inch nominal diameter boring using a sonic drilling rig. All drilling waste materials were managed in accordance with applicable regulations. Currently, recovered product is pumped into 55-gallon drums that are held within an enclosed mobile containment structure located near the recovery wells on-site. The drums are shipped off-site for disposal every 90 days in accordance with applicable waste management regulations.

3.7.2 *In-Situ Chemical Oxidation*

Successful implementations at other sites suggest that in-situ chemical oxidation (ISCO) may be an effective component of the final remedy at the Gulfport site. CFI envisions several ISCO strategies may be applicable at the site including:

- COC mass reduction,
- Rapid treatment of residual COC in soil,
- Enhanced migration of COC to recovery locations due to increased heat, and
- Enhanced bioremediation.

CFI collected soil samples from contaminated areas along Bayou Bernard and during the installation of the recovery wells in the peninsula area (Figure 8). These areas were identified through subsurface investigations as having been outside the current pump-and-treat zone of influence resulting in DNAPL collection areas.

The soil samples were treated with three different oxidants to determine the most effective treatment for each area. The oxidants used for the treatability study were potassium permanganate, hydrogen persulfate, and hydrogen peroxide. Treated soils were sent to Micro Methods laboratory and analyzed for semi-volatiles, metals (manganese for permanganate samples) and soil oxidant demand (SOD). Based on the results of the study it appears that potassium permanganate and hydrogen peroxide are the most promising oxidants tested. Due to the high cost of oxidizing free product, ISCO is proposed as a final “polishing” remedial action for non-recoverable COC in groundwater and residual COC in soil. Once the recoverable COC has been removed by the recovery wells ISCO may be performed to further remediate any residual contamination from the soil and groundwater.

4.0 ALTERNATIVE REMEDIATION MEASURES

Several alternative remediation measures for both sediment and upland areas were evaluated prior to selecting the proposed measures described above. A summary of the alternative measures evaluated and the rationale for selecting the proposed measures are described below.

4.1 Alternative Turkey Creek Sediment Remediation Measures

4.1.1 Monitored Natural Recovery

Monitored natural recovery (MNR) is a remedy for contaminated sediments that typically uses ongoing, naturally occurring processes to contain, or reduce the bioavailability or toxicity of contaminated sediment. MNR does not rely on proactive remediation, but rather allows the contaminants to naturally degrade while monitoring the process through sampling and laboratory analysis. Not all sites possess the naturally occurring processes that reduce the risk of the contaminant to the human and/or ecological receptors.

The MNR alternative was deemed not feasible due to the length of time it would take for the natural degradation of the contaminants. The alternative remediation measure would not immediately protect the ecological receptors within the area of concern, and would not necessarily reduce the elevated concentrations and/or the bioavailability of the contaminants.

4.1.2 Sediment Cap

The construction of an engineered sediment cap to isolate and encapsulate the area of concern was also investigated as a possible remediation action. This plan would include the placement of a subaqueous covering of clean materials over the contaminated sediments that would remain in place. The establishment of a sediment cap would not remove the contaminants but isolate them from the surrounding environment.

This remedial option was deemed not feasible due to the difficulty of installation caused by the concrete debris scattered about the bottom and the potential of mechanical failure of the cap during flood events. The engineered cap would be effective in reaching the primary goal of the project if installation can be achieved, but has the potential of failing in the future due primarily to erosion if not properly installed. Although erosion/scour is not anticipated, in the event of large storms and/or floods, the possibility that the clay cap will be eroded exists. Although unlikely for Turkey Creek, the construction of a sediment cap in a riverine environment may potentially reduce depth and restrict flow, and may alter the sediment and flood-carrying capacity of the channel, which could raise the base flood elevation of the surrounding area. In addition, the placement of a sediment cap would cause a rise in turbidity during construction, damage to the existing ecosystem by changing the bottom substrate, and the alteration of sediment bathymetry.

4.1.3 Dredging

Dredging of contaminated sediments was considered to remove the immediate risk to benthic invertebrates within the area of concern. This option would involve physically removing surficial sediment from the bottom of the creek and disposing of it in an approved landfill. This alternative would be effective but would also prove costly and environmentally precarious. The disturbance to the bottom sediments of the creek would potentially mobilize the COC and allow them to travel downstream increasing the footprint of the contaminated area. Another environmental concern is the increase in turbidity during dredging. Financially this alternative proved to be very costly due to the price of the dredging equipment and the cost of disposing of the dredged material. Removing the benthic invertebrates along with the dredged material would also be unavoidable with this option. In addition, this alternative was found to be infeasible due to the presence of a large area of rip-rap at the bottom of the creek in the area of concern.

4.2 Alternative Upland Remediation Methods Considered

4.2.1 Alternative Methods for Cut-Off Wall Construction

Various methods for cut-off wall construction were evaluated against the above design parameters and costs. Neither of the methods evaluated met all the criteria as a stand-alone solution. However, the proposed design incorporates two of the methods to satisfy the design objectives. The methods for the cut-off wall construction considered are as follows:

Construction Method	Description	Pros	Cons
Conventional Open Trench Slurry with in-situ soil mixing	Excavation with track hoe; soil mixed with bentonite adjacent to trench or in-situ.	Least costly method.	Poor quality control of soil-bentonite mix.
In-situ Soil Mixing with hollow-stem auger	Excavation drilled with auger; bentonite added through hollow core to mix with in-situ soil.	No excavation of contaminated soil required.	Poor quality control of soil-bentonite mix.
Steel Sheet Pile with sealed joints	Driven using crane or track hoe; joint sealant added during installation.	No excavation of contaminated soil required.	Leakage through joints and corrosion of steel.
Synthetic Sheet Pile with sealed joints	Driven using crane or track hoe; joint sealant added during installation.	No excavation of contaminated soil required.	Leakage through joints and poor chemical resistance of synthetic materials to PAHs.
Conventional Open Trench Slurry with Soil Mixing Plant	Excavation with track hoe; in-situ or imported soil mixed onsite with bentonite in an electronically-controlled mixing plant; spoiled material used as fill within containment.	Precise quality control of final soil-bentonite mix.	Contaminated soil is excavated and placed in containment area as fill material; however, this is manageable.

The later method (Open Trench Slurry with Soil Mixing Plant) is proposed as it provides several advantages over the other methods and can be implemented within the confines of the desired footprint without the concerns inherent to the other methods. This method would be augmented at the inlet crossings with a structural sheet pile wall on the outer exposed side. One of the

greatest advantages of this specific slurry method is the precise quality control of the final backfill mix which is monitored real time to ensure a uniform mix of bentonite and the soil matrix in compliance with the design criteria.

4.2.2 Dig and Haul

Excavation of surficial and subsurface contaminated soils in the SWMU 3-1, SWMU 3-4, and GW-16 areas, and disposal and/or treatment of the soil at an off-site facility is an option studied. The excavation of a portion of the contaminated soils is possible, and a viable option. Any excavation must capture or minimize fugitive airborne emissions during excavation and transportation activities to minimize risk to on-site workers and the public. The excavation and removal of all contaminated soils and DNAPL is also not considered achievable. CFI is recommending disposing a minimum quantity of excavated material from the G-16 area inside the proposed area for capping, and capping the remainder of contaminated soil in place.

4.2.3 In-situ Remediation

Several types of in-situ remediation methods were investigated as potential actions for the goals set forth in this document. Due to the presence of free product within the groundwater inside the proposed cut-off wall, in-situ remediation using biological activity and/or biological enhancement was deemed to be currently ineffective. Chemical oxidation is another form of in-situ remediation that was deemed to be potentially effective in the remediation of residual soil and groundwater contamination. In addition, it is believed that ISCO could reduce COC mass present in the groundwater by enhancing its migration. ISCO is discussed in further detail in Section 3.7.2 of this report.

5.0 PROJECT MANAGEMENT

CFI, as property owner of the Gulfport site, is primarily responsible for the design and implementation of the control and containment measures described in this report. CFI has retained EMS to provide all geological and engineering services required to manage this project on the behalf of CFI, including the design and oversight of construction. EMS has designed the measures described above and will obtain all permits and agency approvals required, prepare and administer contracts with construction contractors, supervise construction activities, complete selected elements of the construction activities with EMS personnel and equipment, insure quality control standards are met, collect and analyze quality assurance samples, and provide documentation/reports as required. Following installation of the containment measures, EMS will prepare a certification report stamped by a registered Mississippi professional that documents the construction activities.

6.0 CONSTRUCTION/IMPLEMENTATION

6.1 Permits Required

6.1.1 Wetlands

The installation of the remedial measures described herein will require construction activities that will impact wetlands and waters of the United States. These activities are regulated by *Section 10 of the Rivers and Harbors Acts of 1899* and *Section 404 of the Clean Water Act*. Permits will be required for these activities from the U.S. Army Corps of Engineers (USACE), the Mississippi Department of Marine Resources (MDMR), and the Mississippi Department of Environmental Quality/Office of Pollution Control (MDEQ). A *Joint Application and Notification Form* is designed for this purpose through a coordinated effort of these agencies. The application will be submitted to the MDMR (the coordinating agency) for review and approval. The MDMR will forward the application to the USACE, MDEQ, and other appropriate agencies for review and approval for their respective regulatory jurisdiction.

Elements of this work plan that may require prior approval as described above include, installation of cut-off slurry wall, installation of sheet piling, backfilling two existing inlets and additional low-lying areas, installing rip-rap, and the installation of recovery wells, and associated piping. The *Joint Application and Notification* form packet to be submitted will include information describing the project location, purpose, public benefit, names and addresses of adjacent property owners, environmental impact, specific structures to be erected, the type of work to be performed, schedule, cost, drawings, and specifications. This design report and an EPA approval letter for same are required elements of the joint permit application package.

CFI employed BMI Environmental Services (BMI) of Gulfport, Mississippi to perform a wetlands assessment of the areas to be impacted by the installation of the remedial measures. BMI determined that 3.67 acres of wetlands will be impacted as follows:

- 0.50 acres of open water
- 0.35 acres of emergent wetlands
- 0.96 acres of scrub shrub wetlands
- 1.86 acres of swamp forest wetlands

CFI has initiated the following steps to mitigate the 3.67 acres of wetlands to be impacted:

- 1.86 acres of swamp forest wetlands and 0.69 acres of scrub shrub wetlands were mitigated by purchasing wetlands mitigation credits from the *Land Trust for the Mississippi Coastal Plain (LTMCP)* through the *LTMCP In-Lieu Fee Mitigation Program*. A copy of the executed agreements between CFI and LTMCP are attached as Appendix D.
- 0.5 acres of open water, 0.38 acres of emergent wetlands, and 0.55 acres of scrub shrub wetlands will be constructed onsite to exceed the required mitigation of the 3.67 total

acres impacted. The locations of the new open water and wetlands to be constructed onsite are shown on Figures 14 and 15.

The wetlands impacted and corresponding mitigation areas are summarized as follows:

Type of Wetland	Area Impacted (acres)	Area Mitigated On-site (acres)	Area Mitigated by Purchased Credits (acres)	Total Area Mitigated (acres)
Open Water	0.50	0.50	0	0.5
Emergent	0.35	0.38	0	0.38
Scrub Shrub	0.96	0.55	0.69	1.24
Swamp Forest	1.86	0	1.86	1.86

A copy of the BMI report, *Mitigation Plan - Cavenham Forest Industries Site, Gulfport, Mississippi* is attached as Appendix E.

6.1.2 Public Trust Tidelands

The required construction activities will also impact Public Trust Tidelands held in trust by the State of Mississippi. The Mississippi Secretary of State is Trustee for the Public Trust Tidelands. The Public Trust Tidelands impacted are the two open water areas (0.5 acres) and adjacent emergent wetlands (0.35 acres) below the mean high water line on Turkey Creek, as shown on the tidal boundary surveys included in Appendix F.

Mississippi law provides for the leasing of Public Trust Tidelands to be removed from public use. CFI has entered into an agreement with the State of Mississippi to lease the 0.85 acres of impacted public trust tidelands. A copy of the lease agreement is attached as Appendix F.

6.1.3 Flood Control

A No-Rise Certification indicating no increase of the 100-year flood elevation by construction activities in the Turkey Creek and Bernard Bayou floodways is required by the National Flood Insurance Program (NFIP). The NFIP is administered by the Federal Emergency Management Agency (FEMA), and enforced by the City of Gulfport through the city's building code and permit ordinance.

CFI employed Dewberry & Davis consultants to perform a floodplain study, assist with design modifications necessary to achieve a no-rise condition, and issue a No-Rise Certification for the final remedial design. A Floodwater Spillway, approximately 84 feet wide and 3 feet deep was designed by Dewberry & Davis to convey floodwater across the site from Turkey Creek directly to Bernard Bayou, thus preventing an otherwise ½ foot rise in flood elevation which would have been caused by the fill material required for the remedial measures. The location of the spillway is shown on Figure 8. A copy of the No-Rise Certification for Bernard Bayou is included as Appendix G. A copy of the No-Rise Certification for Turkey Creek is included as Appendix H. A copy of the Floodwater Spillway design documents is included as Appendix I.

6.1.4 Storm Water Runoff

A *Storm Water Pollution Prevention Plan and MDEQ Construction Permit* is required prior to commencement of construction activities.

6.2 Construction Sequence and Schedule

Construction steps for the upland remedial measures are as follows:

- Utilizing site specific criteria, conduct a geotechnical laboratory study to develop a desired mix design consistent with the slurry wall design parameters and onsite water supply.
- Removal of vegetation (trees, stumps, roots, etc) including chipping and placement inside the proposed area for capping.
- Installation of the structural sheet pile wall at the location of the spillway discharge.
- Construction of the new open water area, emergent wetlands, and scrub shrub wetlands onsite and adjacent to Bernard Bayou, and stockpile excavated soil onsite. The majority of the stockpiled soil will be consumed in the construction activities described below, and any excess material will be used for maintenance of the existing Old Pond cap.
- Construction of the soil work pad along the proposed wall alignment including the installation of an external containment berm between the work area and the adjacent creek. Rip rap will be placed in selected areas to prevent erosion of the creek bank.
- Installation of the structural sheet pile wall across the two inlet connections and along the creek bend area that is prone to future erosion. This would be done concurrently with dewatering of the two inlets followed by completion of the work pad construction across the inlets. Water collected from all dewatering operations will be discharged in accordance with NPDES Permit requirements.
- Equipment mobilization, stockpiling of bentonite and fill soil, setup of mixing facilities and fresh water supply, and setup of a decontamination area within the wall enclosure for equipment to be exposed to contaminated soil.
- Establish the onsite protocol for attainment and documentation of the quality control objectives for the design. Quality control results will be provided by the contractor with additional quality assurance samples collected by CFI.
- Slurry wall construction will consist of the excavation of a trench, three feet wide, down to a minimum of three feet into the H4 marine clay horizon. Conventional hydraulic excavators will be used for the straight-run segments of the trench. The corner segments of the trench will be excavated using a hydraulic diaphragm wall grab capable of continuously monitoring verticality of three separate axes during excavation. A bentonite/water slurry will be used to maintain a stable open hole for placement of an engineered fill material. All spoiled material will be placed inside the containment area as fill during wall construction. An engineered fill consisting of in-situ clean soil (or imported clean soil if required), bentonite, and water will be mixed in an electronically-

controlled pug mill system. The engineered fill will have a maximum hydraulic conductivity of 1×10^{-7} cm/sec, and will be pumped into the excavation for placement. A detailed description of the soil-bentonite wall construction process is included in Appendix A, *A.H. Beck Foundation Co., Inc., Technical Data and Procedures*.

- Construction of the spillway, as described in Section 3.6.2 above.
- Construction of the soil cover as described in Section 3.6 above.
- Placement of clean excess soil on the Old Pond cap for slope maintenance, as indicated on Figure 16.

An overview of the site after the completion of all construction activities is shown on Figure 16. A Gantt Chart schedule of specific tasks associated with construction of the remedial measures is included in Figure 17.

6.3 Waste Management

The majority of the excavated soil will be consumed in the construction of the remedial measures described herein. Any excess material will be used for maintenance of the existing Old Pond cap. No soil or debris containing hazardous constituents will be removed from the SWMU 3-1 and SWMU-3-4 area.


6.4 Monitoring and Recovery Wells

As indicated in Figure 8, due to direct interference with the proposed construction activities wells PW-4A, MW-9, MW-10, MW-11, and MW-12 will be plugged and abandoned prior to the start of construction. Should any of the other monitoring or recovery wells be damaged during the construction activities these wells will be replaced in their original location if they cannot be repaired. All recovery wells in this area will be shut down during the construction activities and the piping and electrical removed. Following construction activities the piping and electrical will be reconnected to recovery wells.


Well PW-4A currently serves as a RCRA boundary monitoring well, monitoring an area outside the existing RCRA cut-off wall. As this well currently monitors an area that will be included within the new cut-off wall, future use of this well is not required. Well PW-4A will be plugged and abandoned and not replaced.

Wells MW-9, MW-10, MW-11 and MW-12 are Interim Measure monitoring wells for SWMU 3-4. The locations of monitoring wells MW-11 and MW-12 will be moved to the southeast, where new wells will be installed to monitor the SWMU 3-4 area outside of the new cut-off wall. Similarly, the locations of monitoring wells MW-9 and MW-10 will be moved to the northeast to a location outside the cut-off wall.

FIGURES

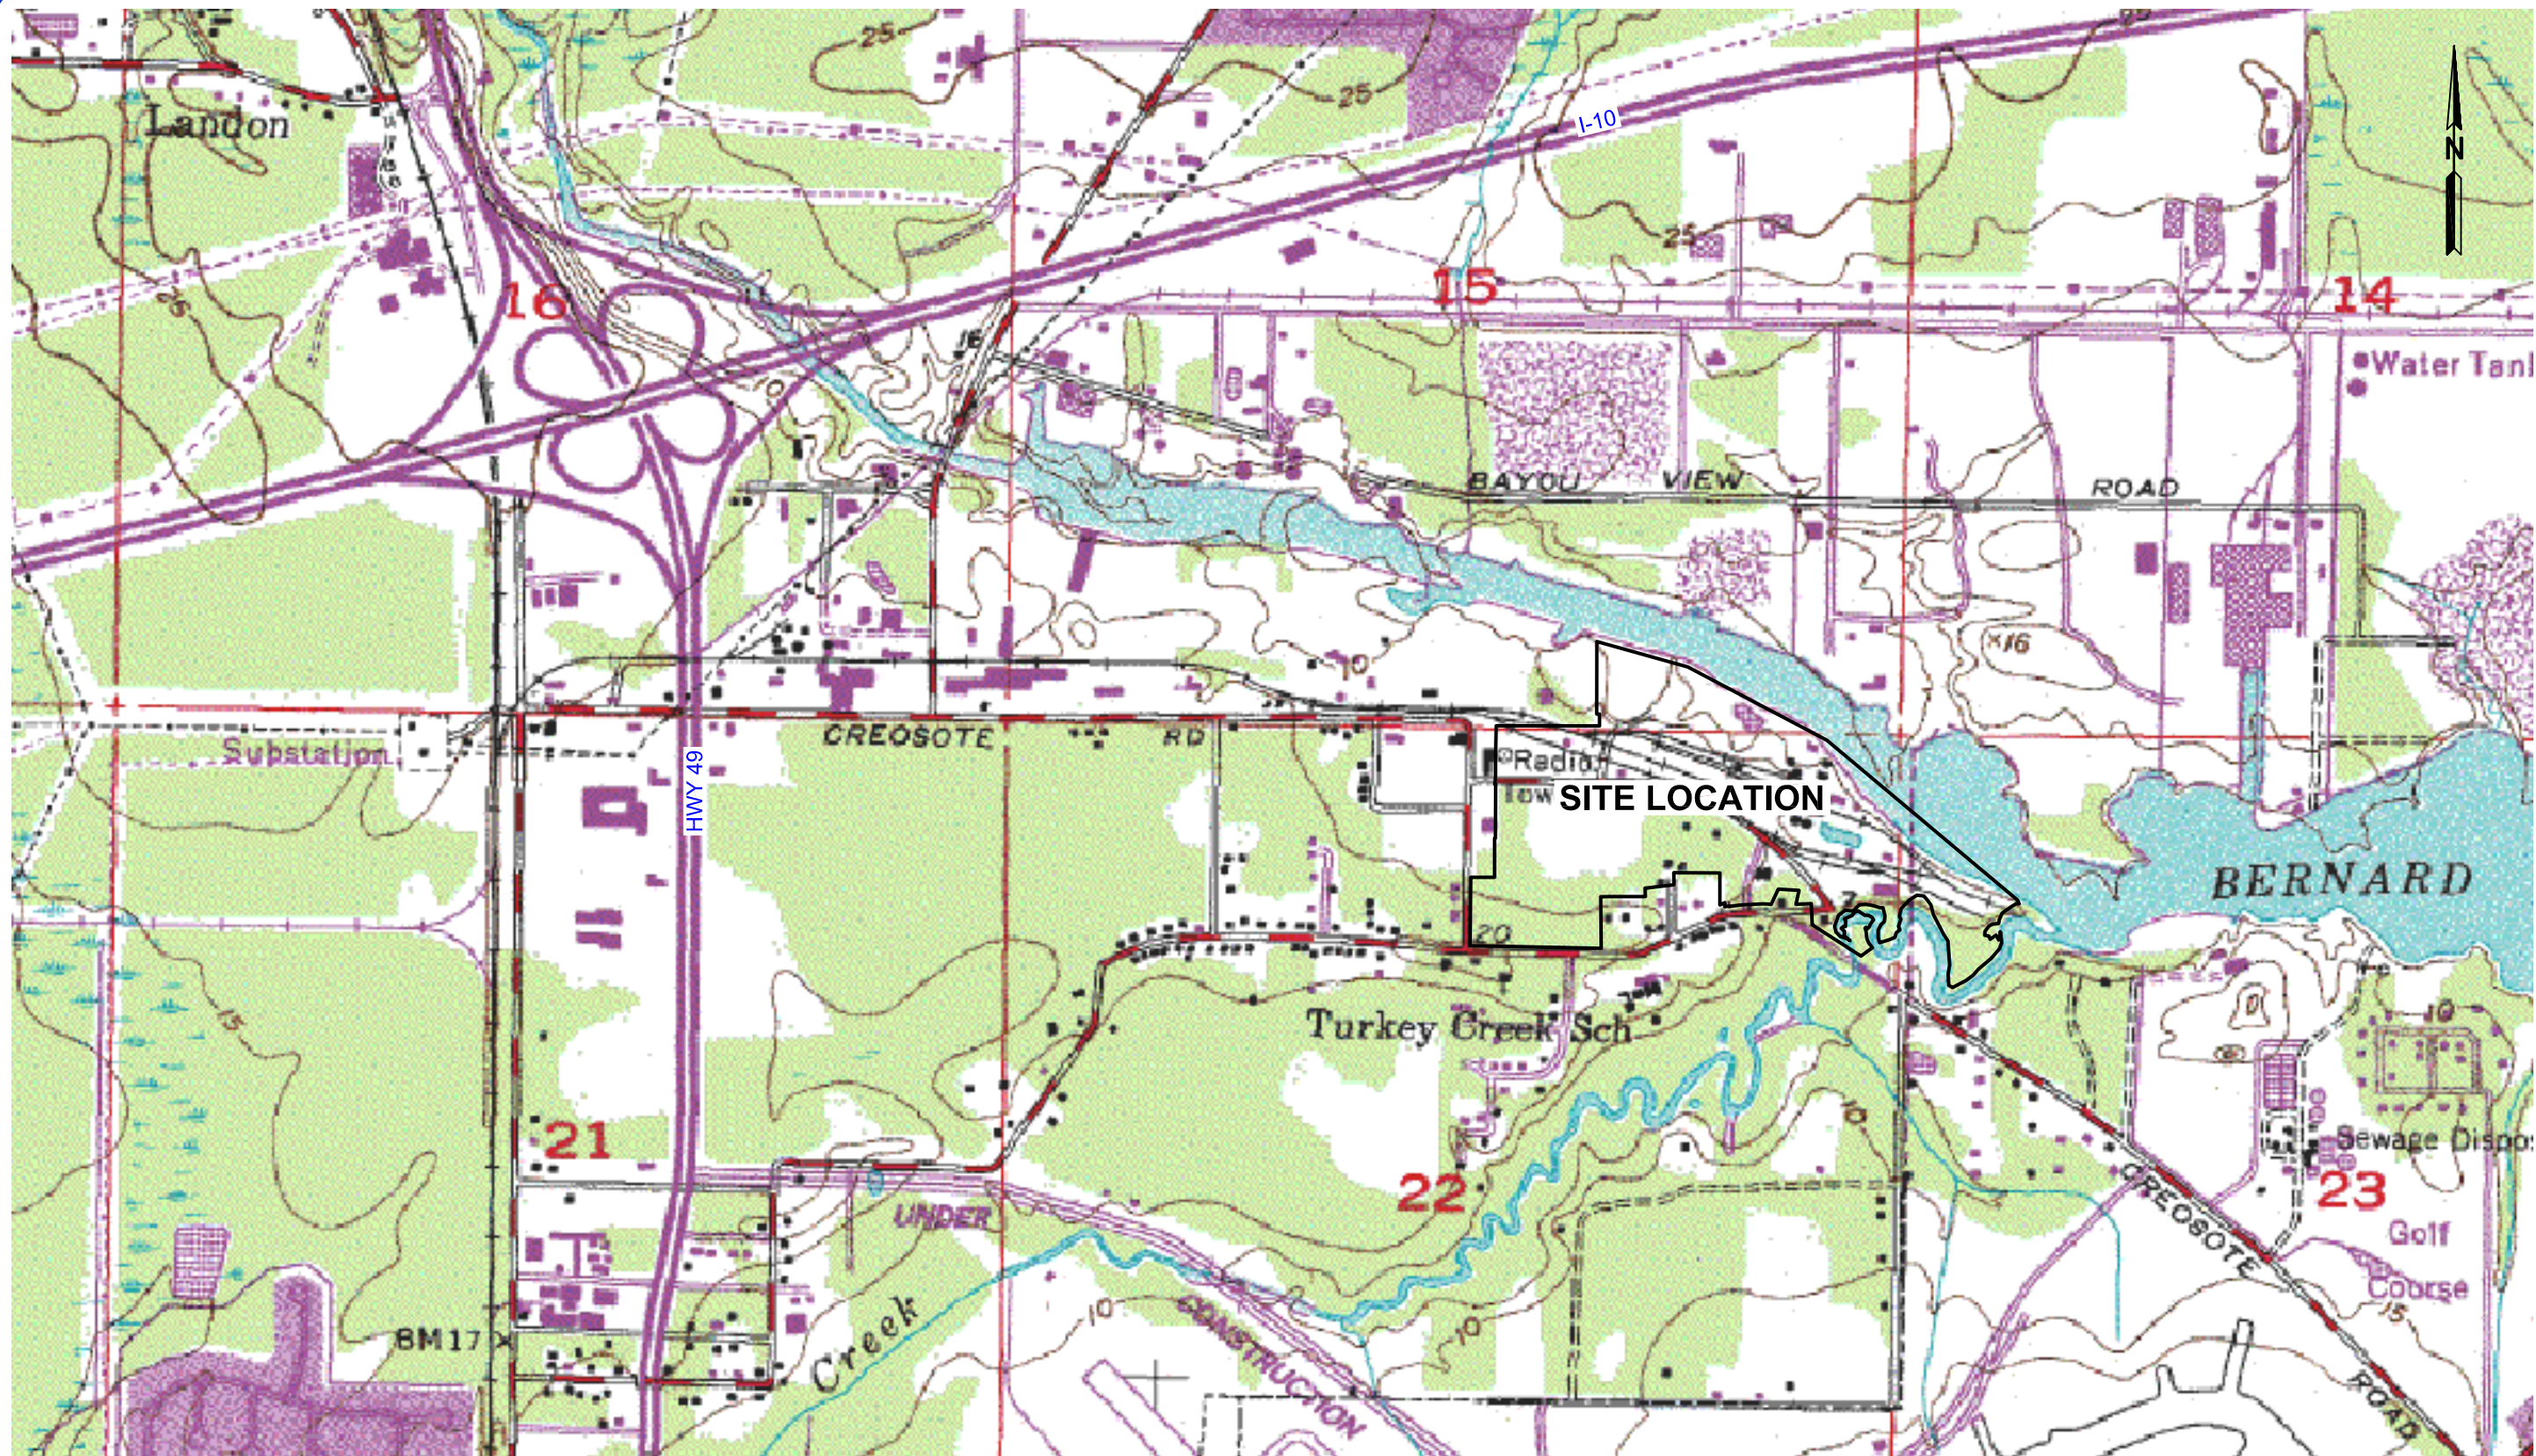

REFERENCE: U.S.G.S. TOPOGRAPHIC MAP
7.5 MINUTE SERIES
1985 N.W.GULFPORT, MS

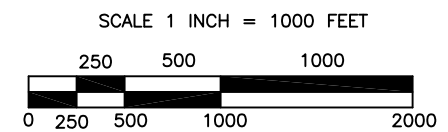

CAD FILE: HAN008100
PROJECT: HAN008100
SCALE: 1"=1,000'
DATE: 07/17/2011
CHECKED: L.C.
DRAWN BY: T.R.B.


ENVIRONMENTAL
MANAGEMENT SERVICES, INC.
P.O. BOX 15369
HATTIESBURG, MS 39404

PREPARED FOR:
**CAVENHAM FOREST
INDUSTRIES**
GULFPORT, MS

SITE LOCATION

SWMU 3-1, 3-4 CONTROL AND
CONTAINMENT DESIGN REPORT

FIGURE
1

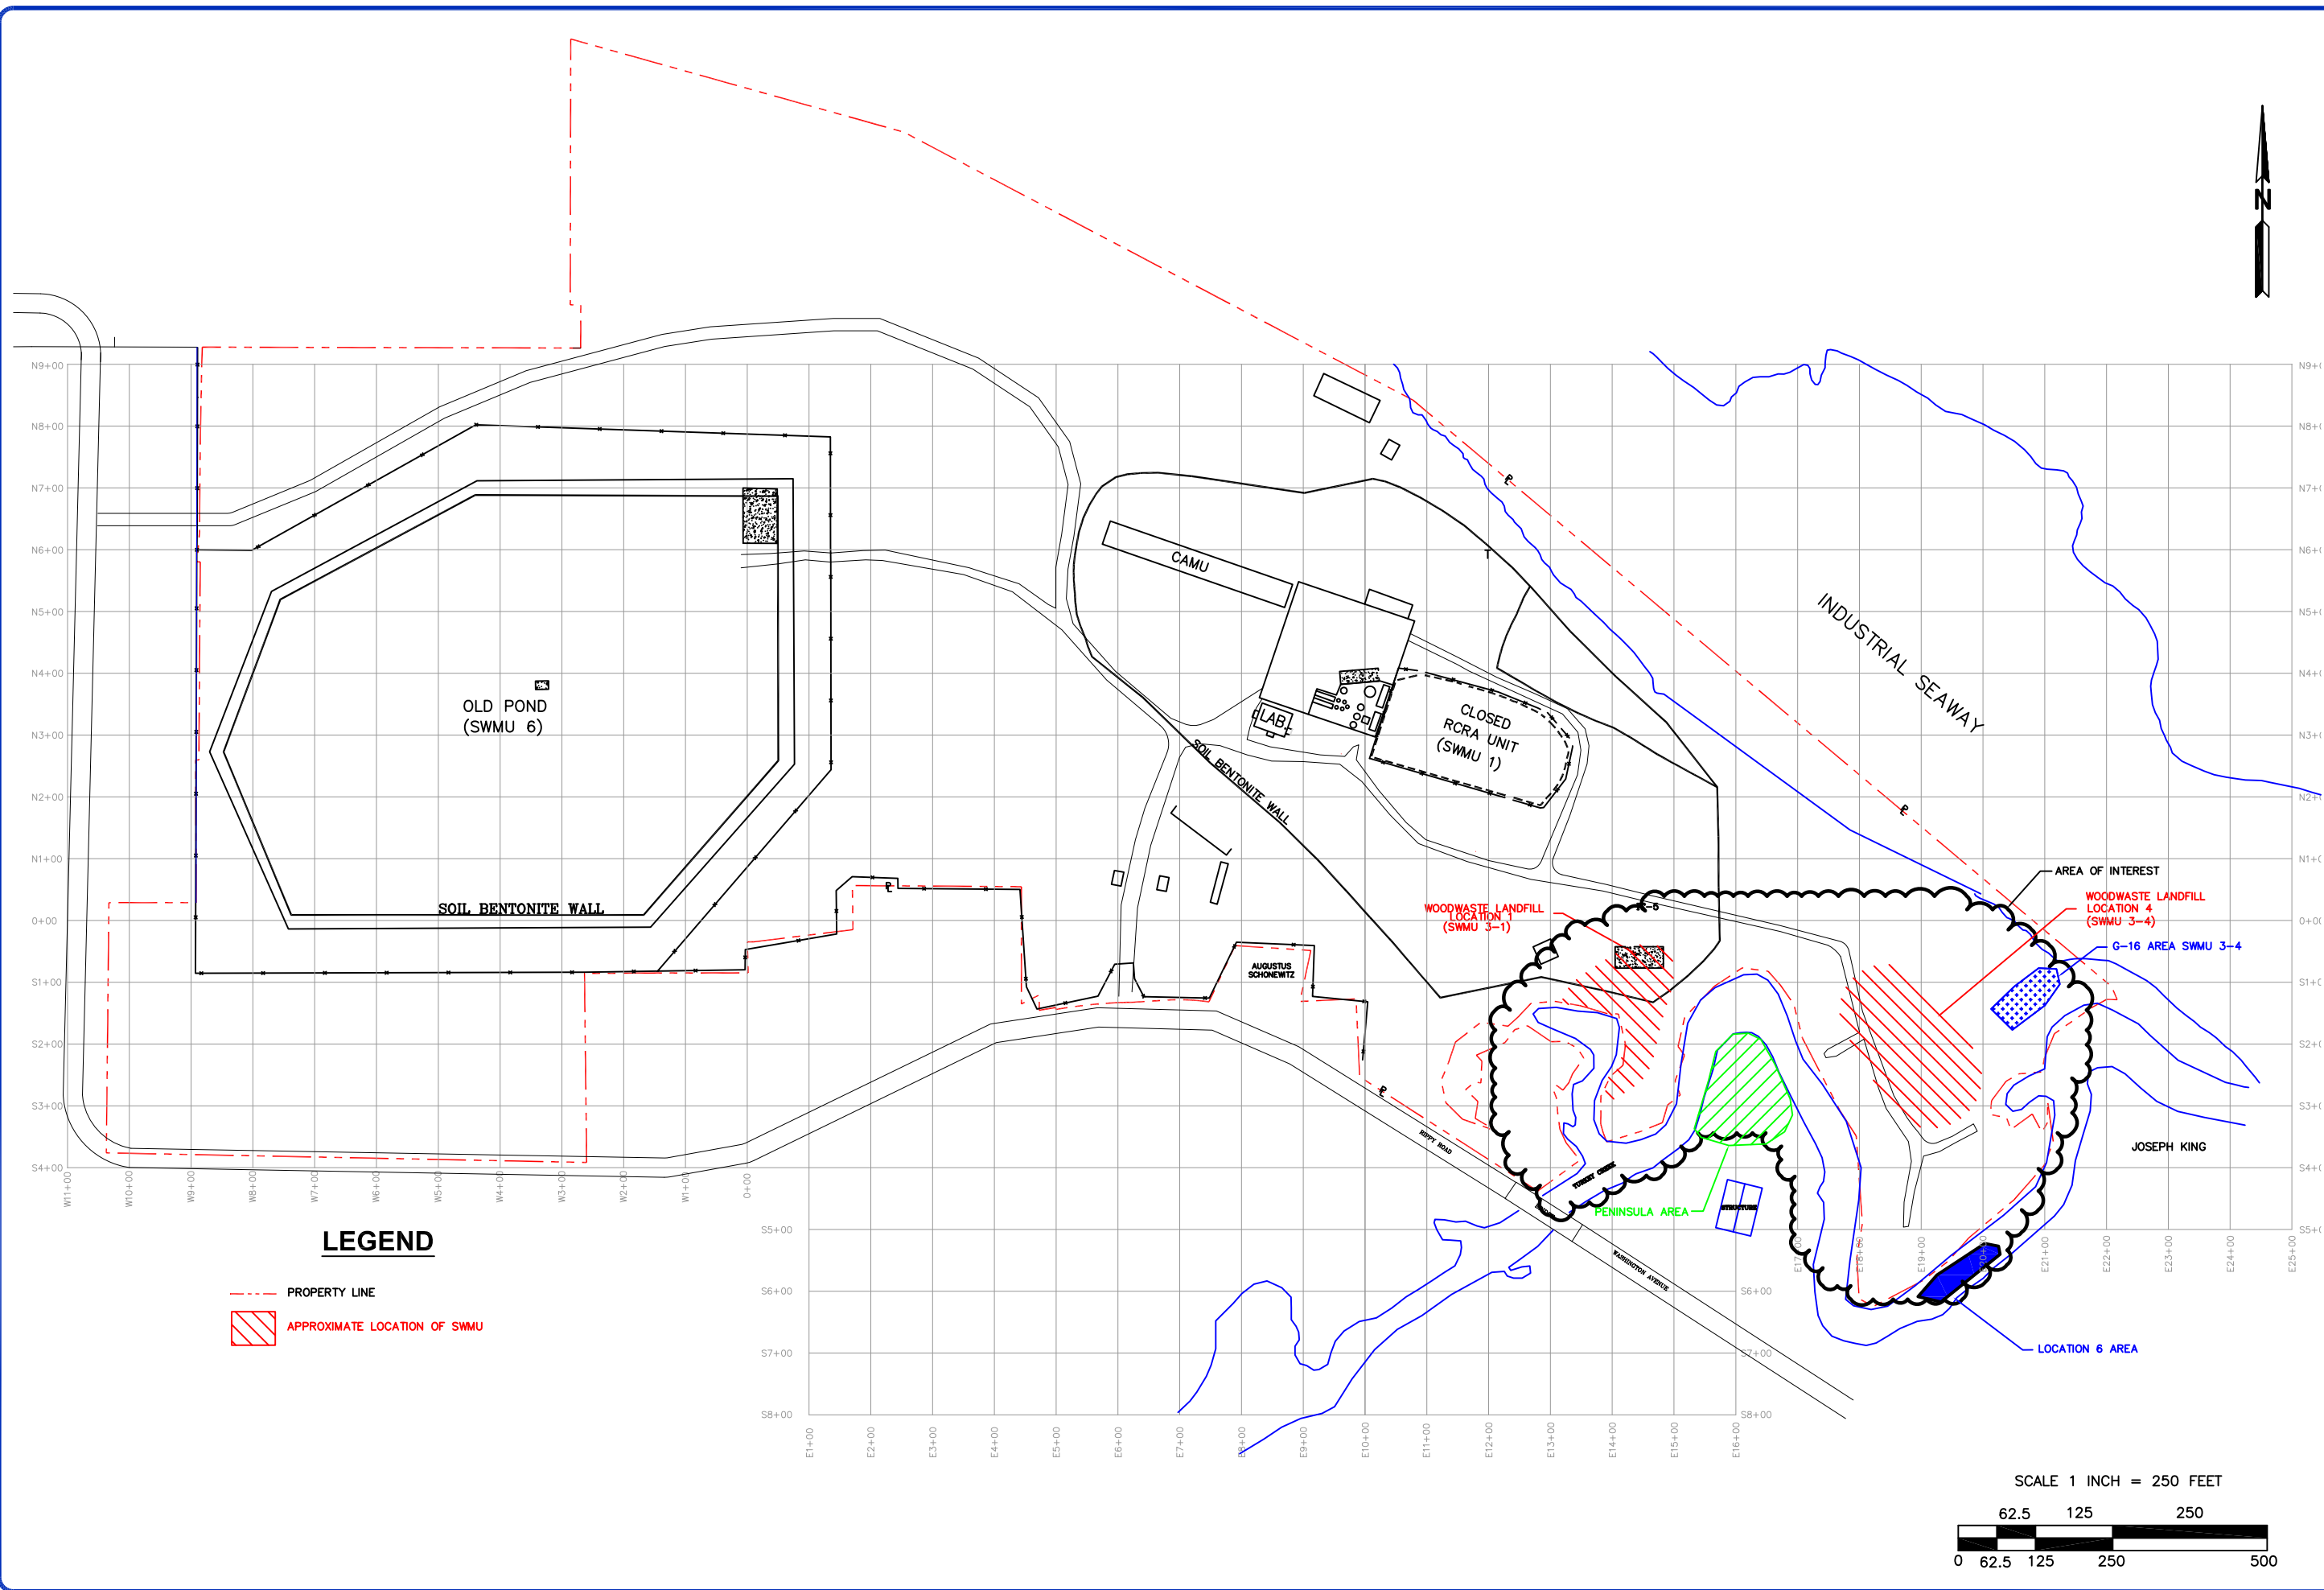



CAD FILE: HAN008100
 PROJECT: HAN008100
 SCALE: 1"=250'
 DATE: 08/10/2011
 CHECKED: L.C.
 DRAWN BY: T.R.B.




P.O. BOX 15369
 HATTIESBURG, MS 39404

PREPARED FOR:
**CAVENHAM FOREST
 INDUSTRIES**
 GULFPORT, MS



AERIAL PHOTOGRAPH

SWMU 3-1, 3-4 CONTROL AND
 CONTAINMENT DESIGN REPORT

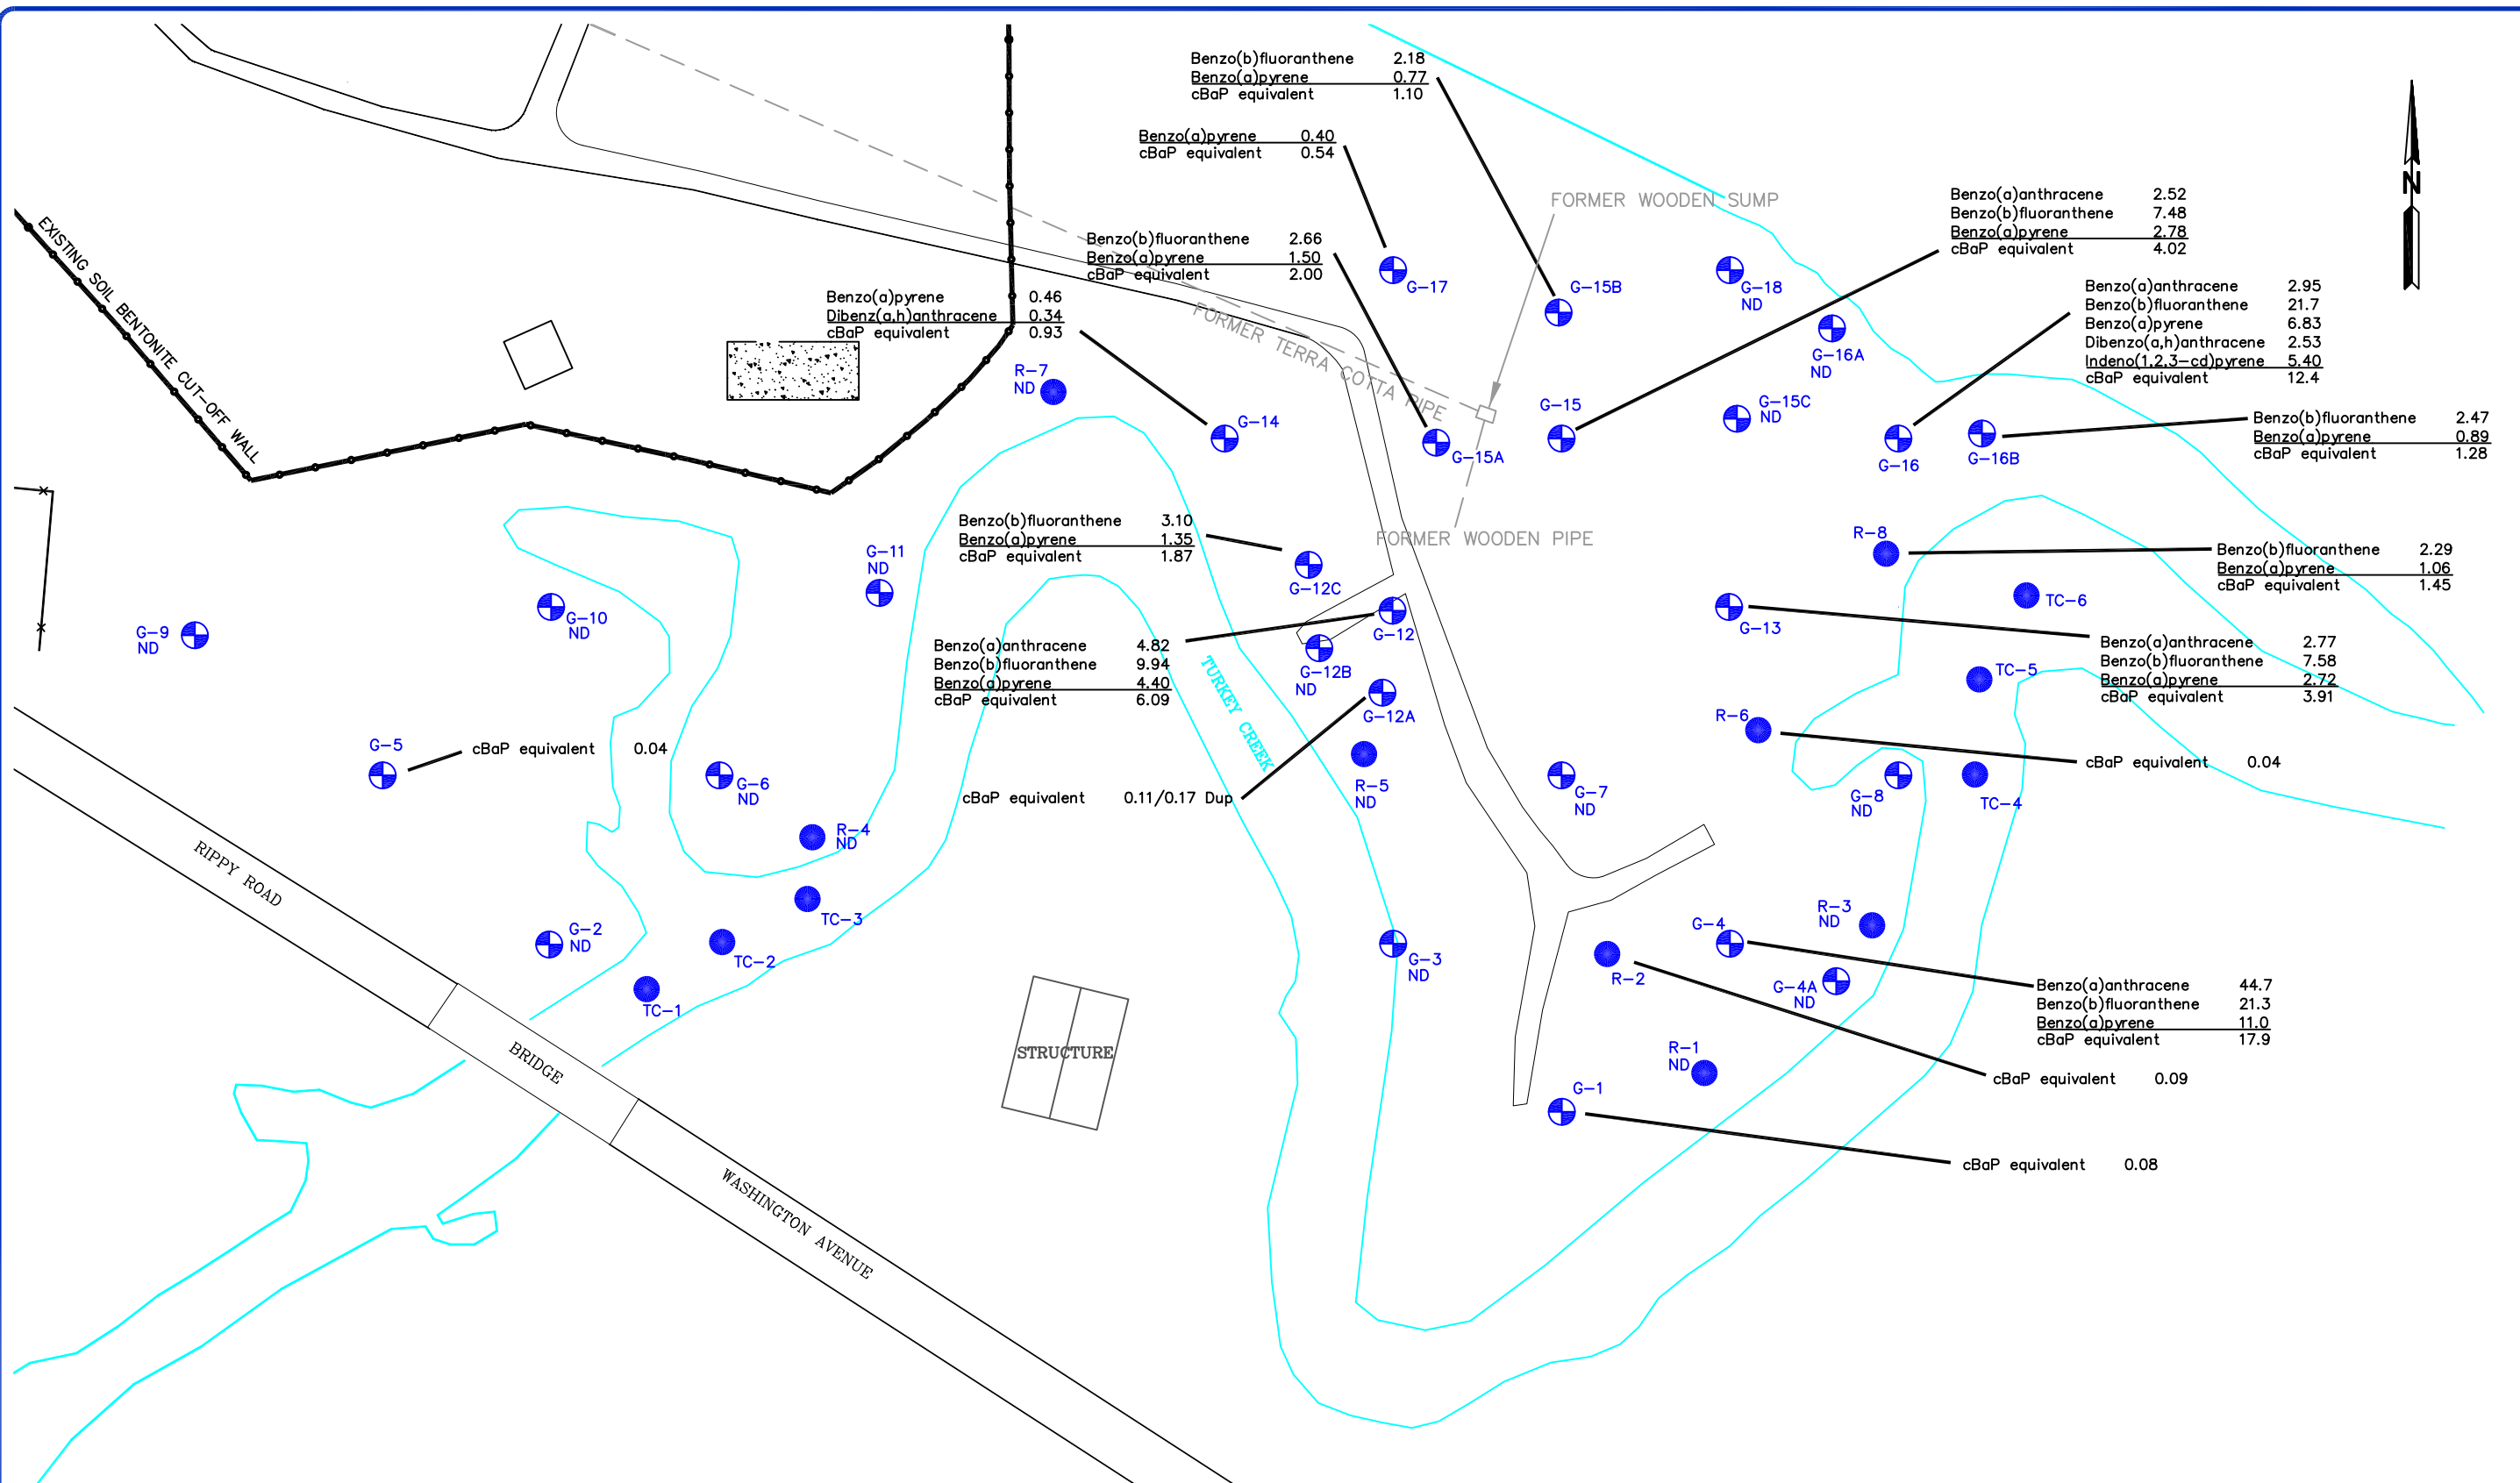FIGURE
3




LEGEND

-  SURFACE SAMPLE LOCATION, GRID CONTROLLED (G-18)
-  SURFACE/SEDIMENT SAMPLE LOCATION, NON GRID CONTROLLED (R-8, TC-6)

 EXISTING SOIL BENTONITE WALL

NOTES:
 1. THE cBaP EQUIVALENT IS THE SUM OF THE CARCINOGENIC EQUIVALENTS OF BaP (BaP TEQ)
 2. ND - NOT DETECTED

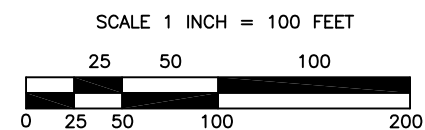


CAD FILE: HAN008100
 PROJECT: 1"=100'
 SCALE: 09/02/2011
 DATE: L.C.
 CHECKED: T.F.B.
 DRAWN BY: T.F.B.

ENVIRONMENTAL
 MANAGEMENT SERVICES, INC.
 P.O. BOX 15369
 HATTIESBURG, MS 39404

PREPARED FOR:
CAVENHAM FOREST INDUSTRIES
 GULFPORT, MS

SOIL ANALYTICAL RESULTS
 SWMU 3-1, 3-4 CONTROL AND CONTAINMENT DESIGN REPORT


FIGURE
4

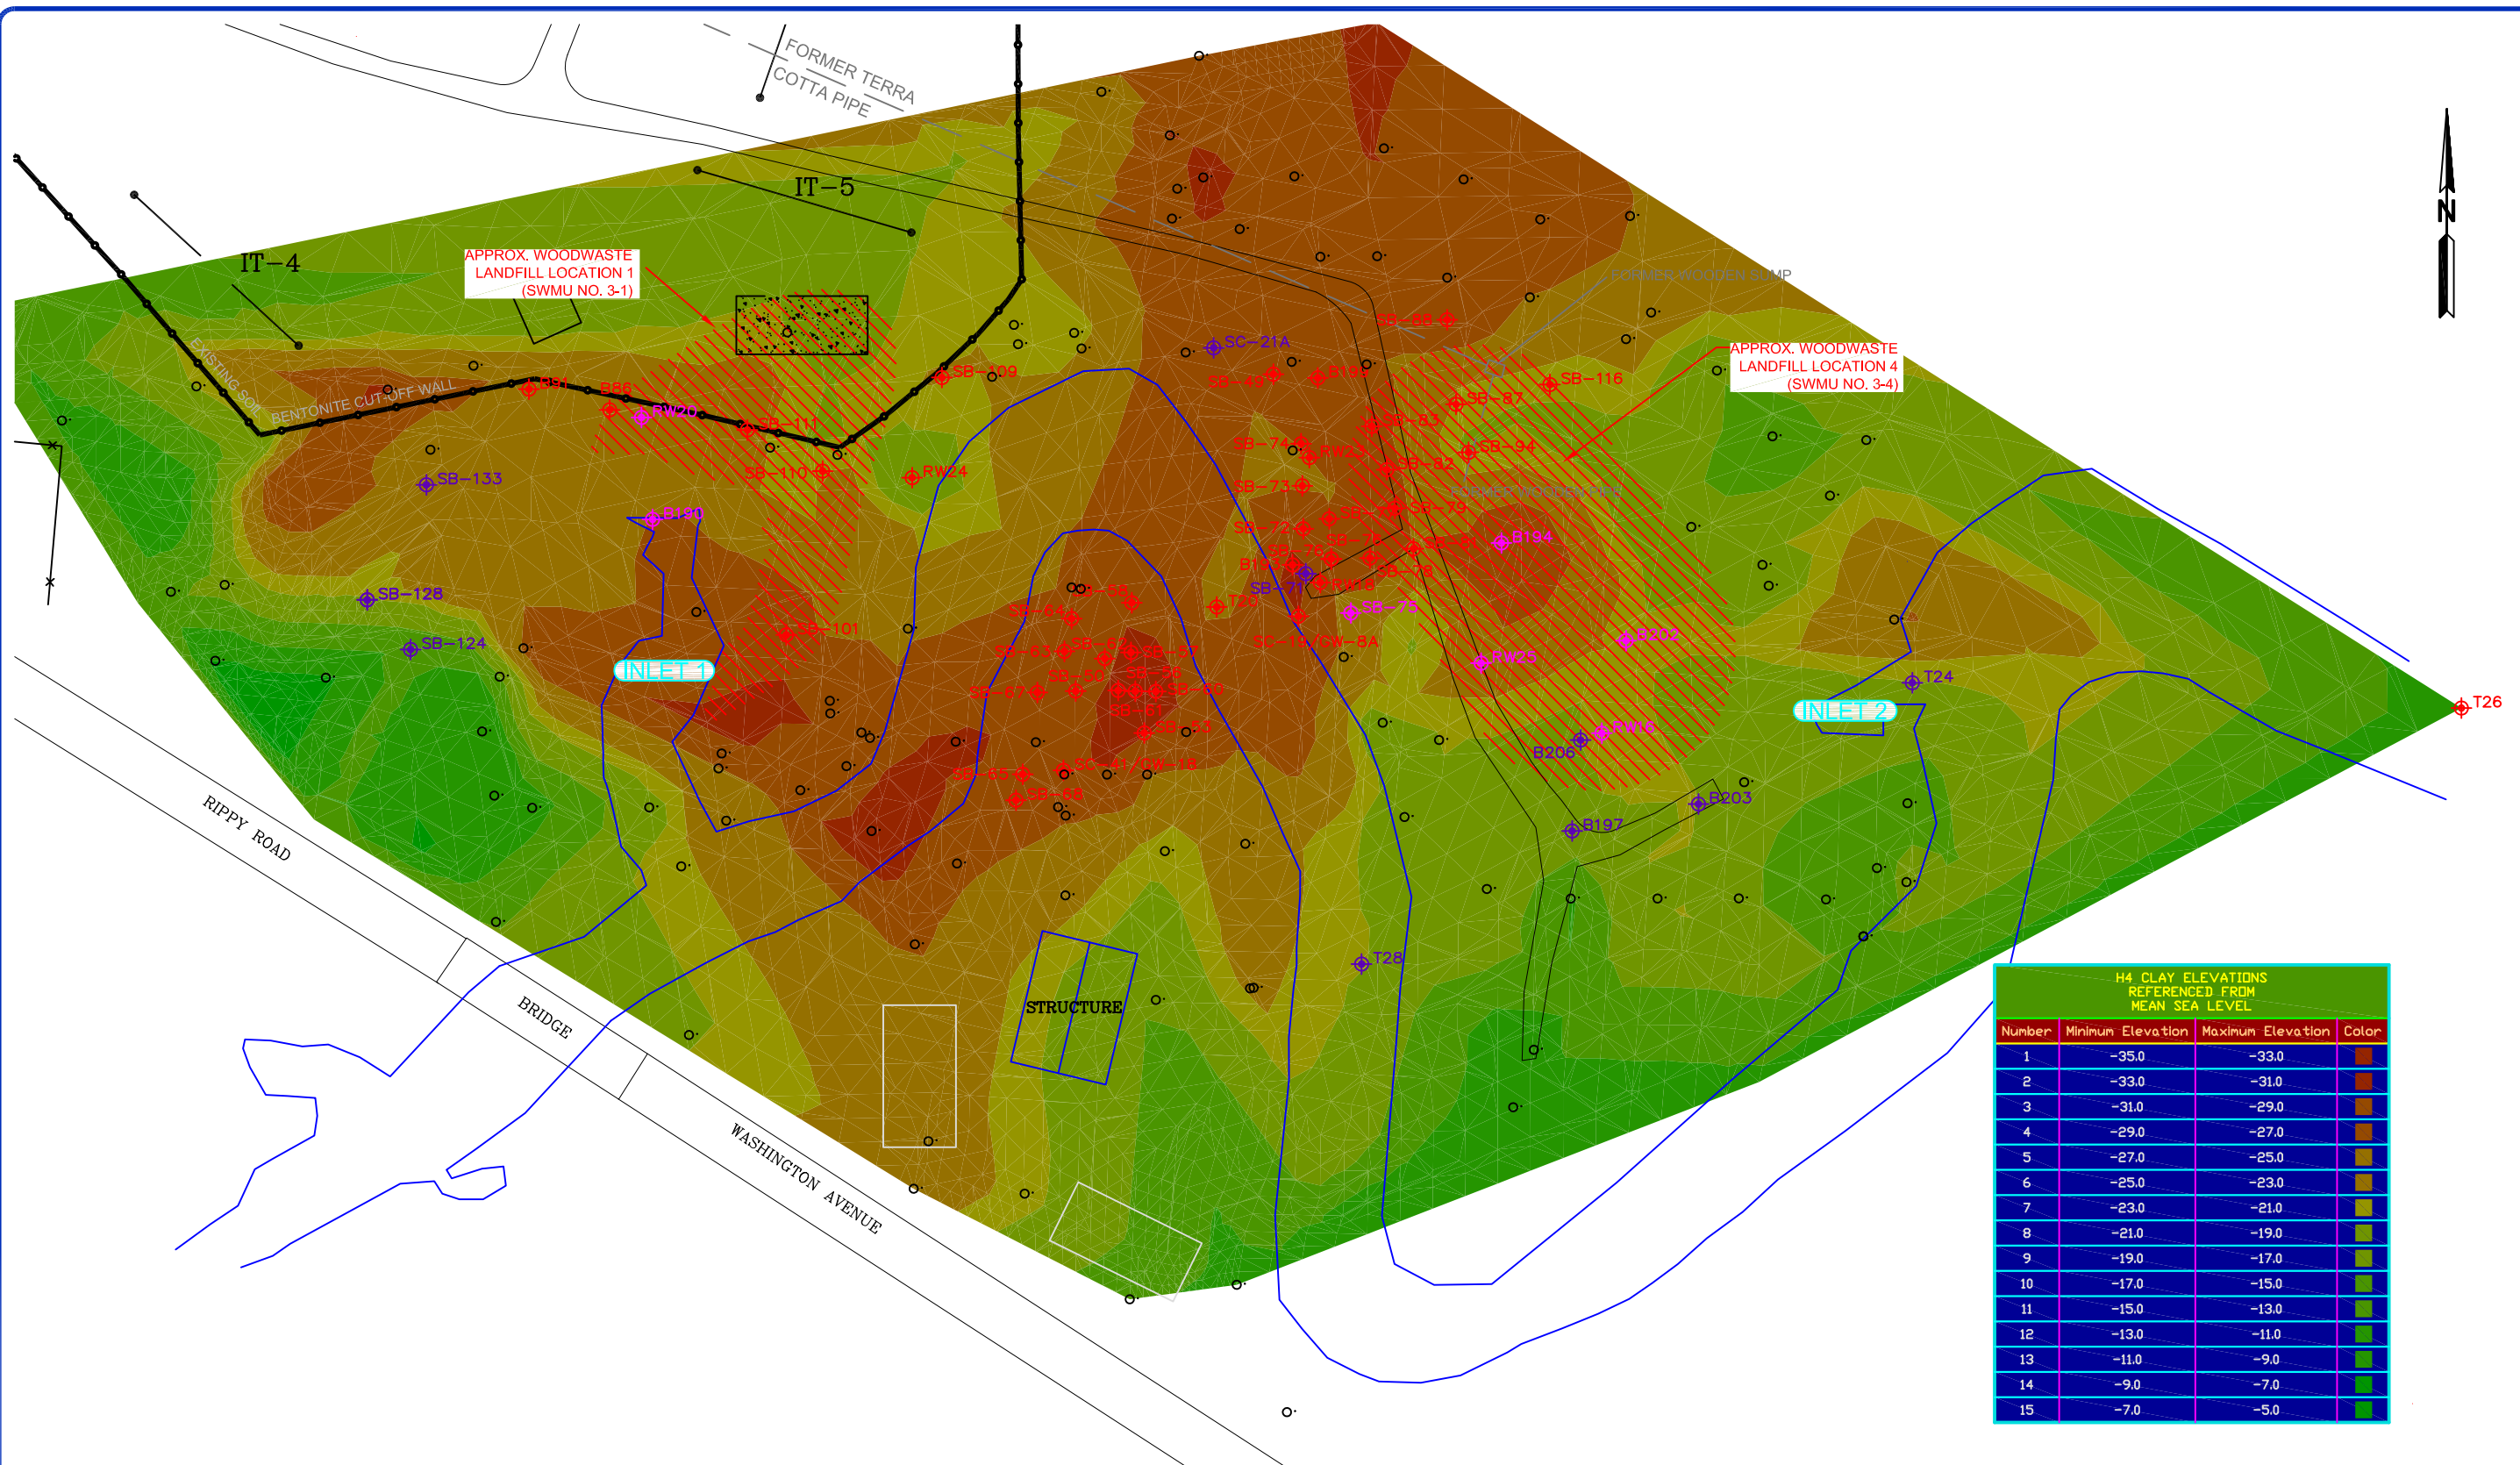

LEGEND

- ◆ SB-71 VISIBLE COC's NOT AT BOTTOM OF H3L/TOP H4U
 - ◆ SB-75 VISIBLE COC's SHALLOW AND AT BOTTOM OF H3L/TOP H4U
 - ◆ SB-78 VISIBLE COC's AT BOTTOM OF H3L/TOP H4U ONLY
 - NO VISIBLE COC's OBSERVED
- EXISTING SOIL BENTONITE WALL

H4 CLAY ELEVATIONS REFERENCED FROM MEAN SEA LEVEL			
Number	Minimum Elevation	Maximum Elevation	Color
1	-35.0	-33.0	Dark Red
2	-33.0	-31.0	Red
3	-31.0	-29.0	Orange-Red
4	-29.0	-27.0	Orange
5	-27.0	-25.0	Light Orange
6	-25.0	-23.0	Yellow-Orange
7	-23.0	-21.0	Yellow
8	-21.0	-19.0	Light Yellow
9	-19.0	-17.0	Light Green
10	-17.0	-15.0	Green
11	-15.0	-13.0	Light Green
12	-13.0	-11.0	Green
13	-11.0	-9.0	Light Green
14	-9.0	-7.0	Green
15	-7.0	-5.0	Light Green

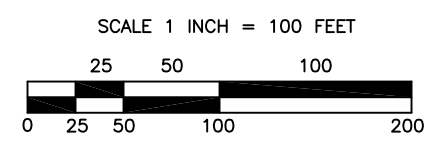


CAD FILE: HAN008100
 PROJECT: HAN008100
 SCALE: 1"=100'
 DATE: 08/25/2011
 CHECKED: L.C.
 DRAWN BY: L.M.M.

ENVIRONMENTAL
 MANAGEMENT SERVICES, INC.
 P.O. BOX 15369
 HATTIESBURG, MS 39404

PREPARED FOR:
CAVENHAM FOREST INDUSTRIES
 GULFPORT, MS

SOIL BORING OBSERVATIONS
 SWMU 3-1, 3-4 CONTROL AND CONTAINMENT DESIGN REPORT

FIGURE
5

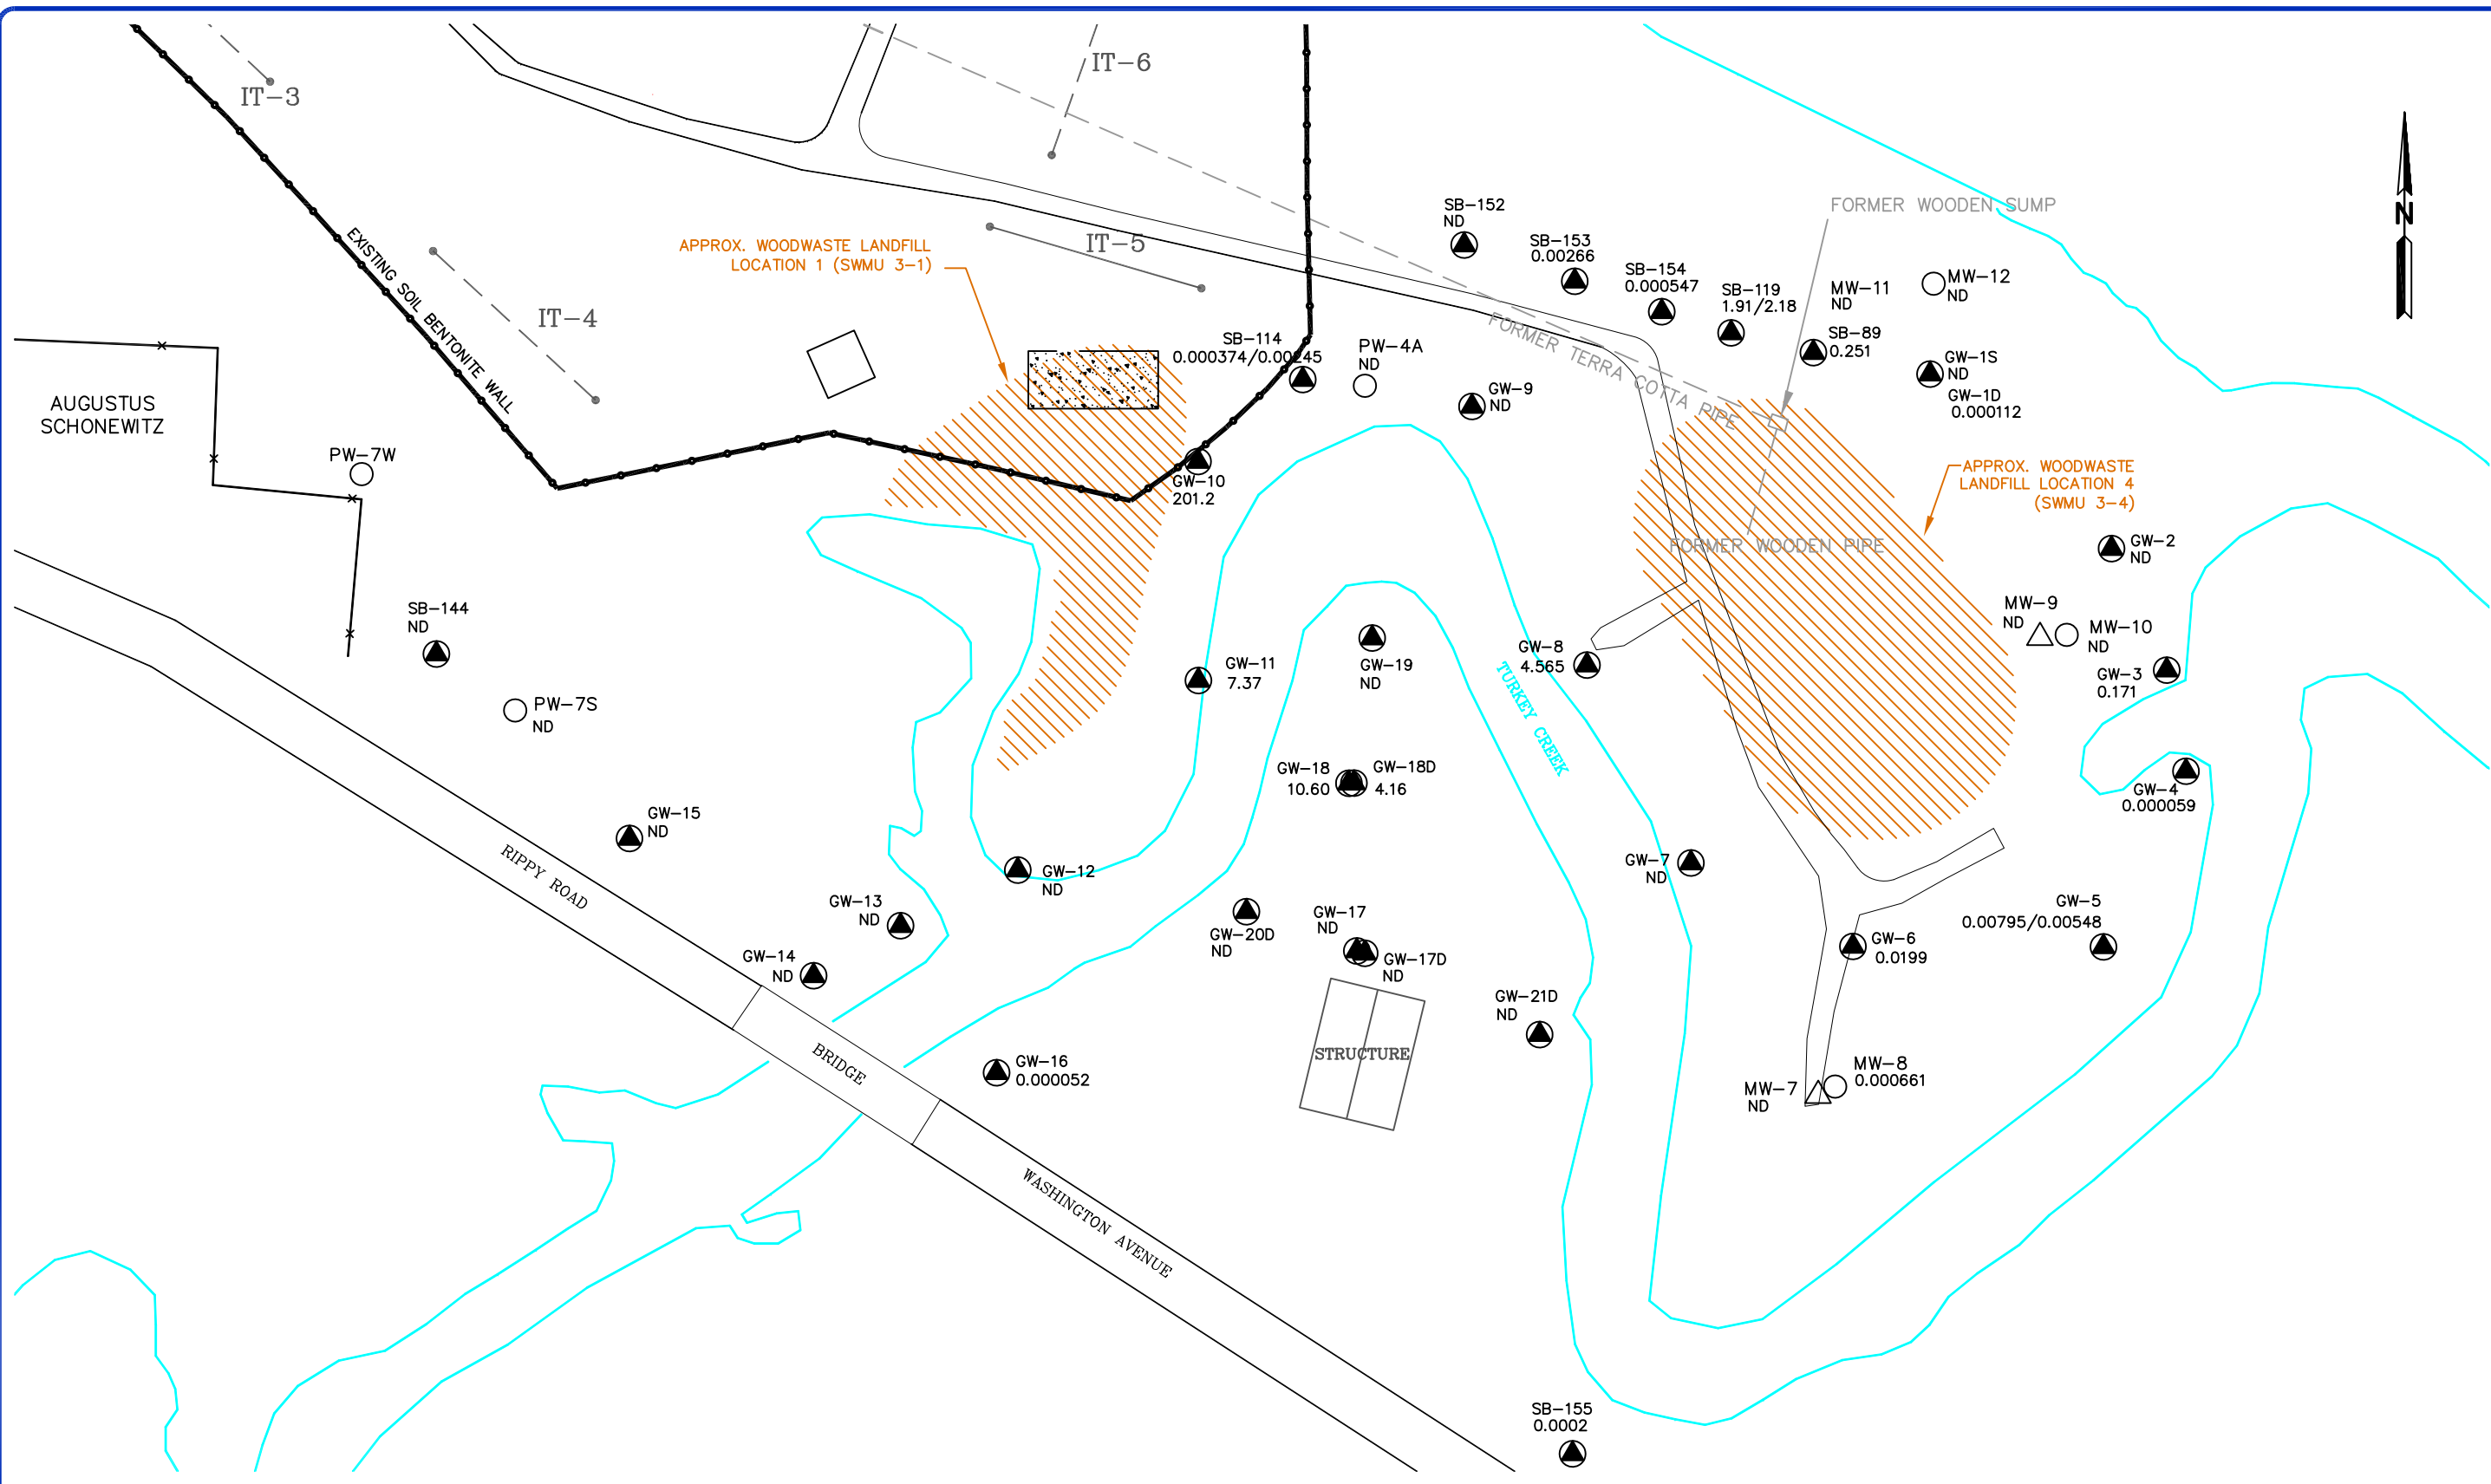


LEGEND

- TEMPORARY WELL SAMPLING LOCATION (TW-114)
- GROUNDWATER SAMPLING LOCATION (GW-16)
- MONITORING WELL (H3)
- △ DEEP MONITORING WELL (H5)

—●— EXISTING SOIL BENTONITE WALL

NOTES:
 1. NUMBER IS TOTAL OF SEMIVOLATILE CONSTITUENTS OF CONCERN DETECTED. CONCENTRATION UNITS ARE mg/L.
 2. ND - NOT DETECTED

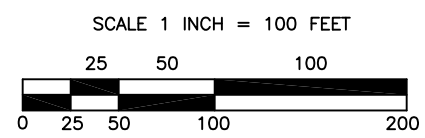


CAD FILE: HAN008100
 PROJECT: 1"=100'
 SCALE: 09/02/2011
 DATE: L.C.
 CHECKED: T.F.B.
 DRAWN BY:

ENVIRONMENTAL
 MANAGEMENT SERVICES, INC.
 P.O. BOX 15389
 HATTIESBURG, MS 39404

PREPARED FOR:
CAVENHAM FOREST INDUSTRIES
 GULFPORT, MS


GROUNDWATER ANALYTICAL RESULTS SUMMARY
 SWMU 3-1, 3-4 CONTROL AND CONTAINMENT DESIGN REPORT

FIGURE
6

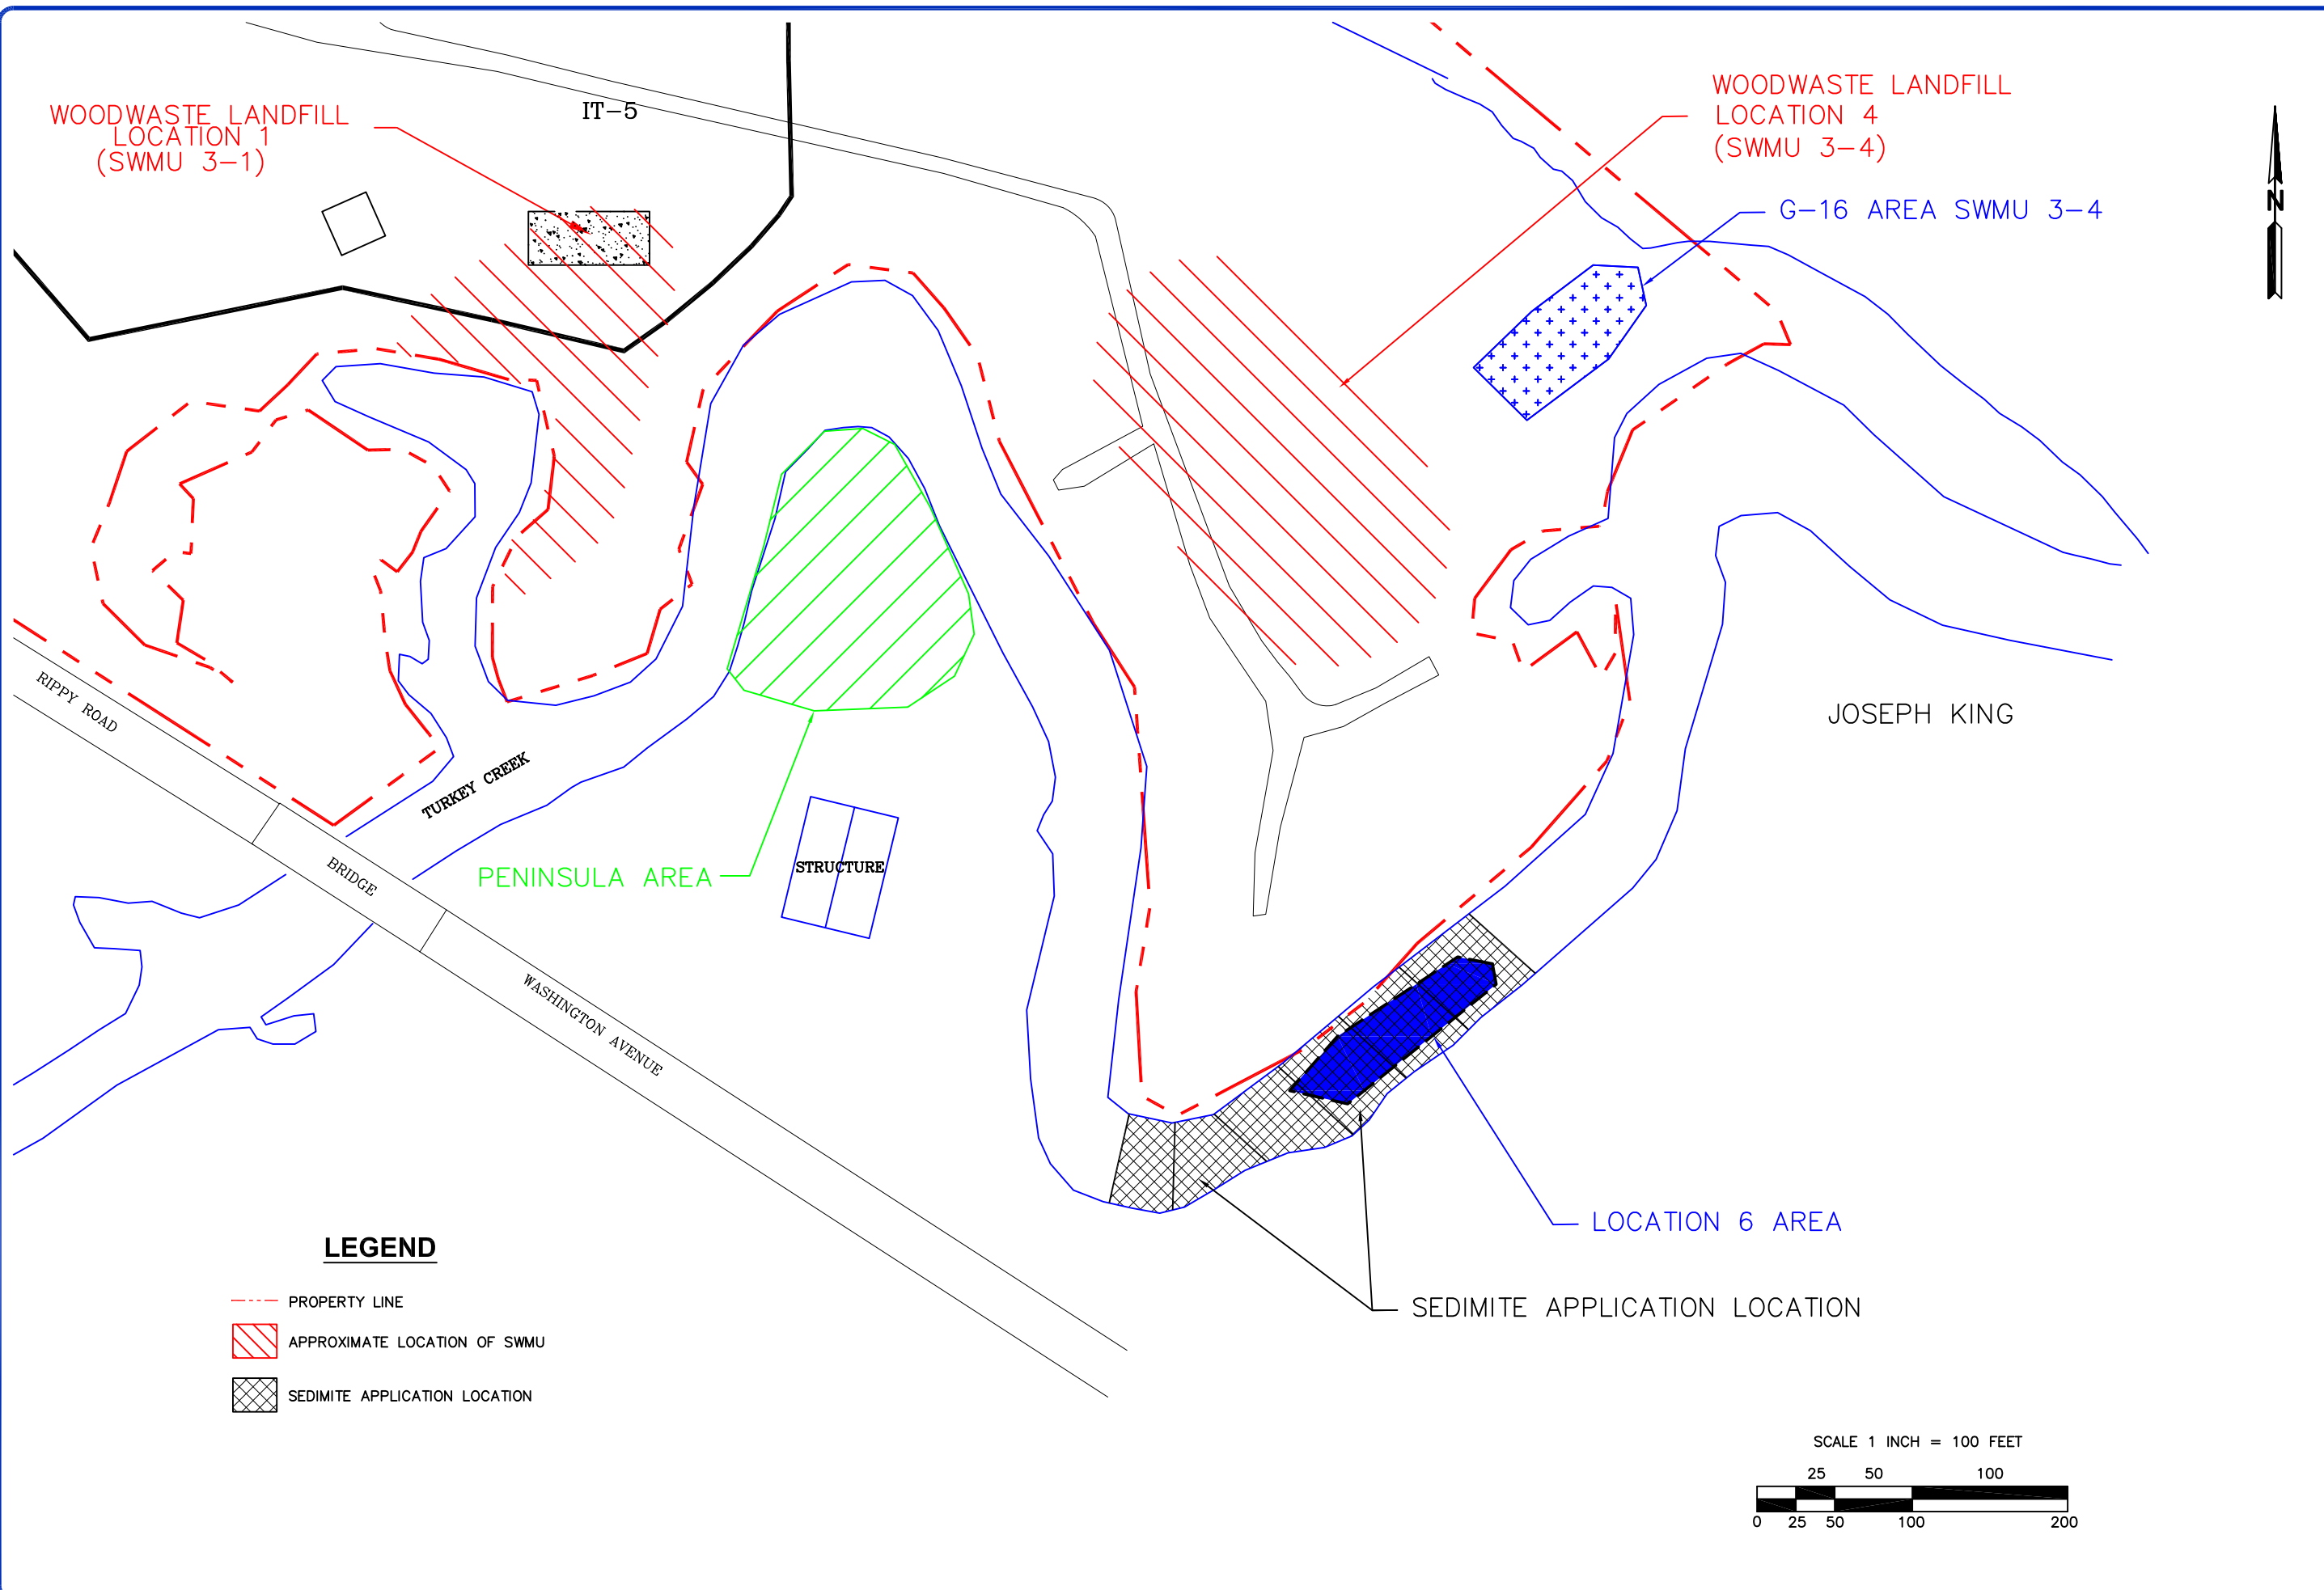

LEGEND

- PROPERTY LINE
- APPROXIMATE LOCATION OF SWMU
- SEDIMITE APPLICATION LOCATION

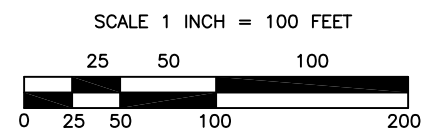


CAD FILE: HAN008100
 PROJECT: 1"=100'
 SCALE: 09/12/2011
 DATE: L.C.
 CHECKED: K.K.
 DRAWN BY: K.K.

ENVIRONMENTAL
 MANAGEMENT SERVICES, INC.
 P.O. BOX 15369
 HATTIESBURG, MS 39404

PREPARED FOR:
CAVENHAM FOREST INDUSTRIES
 GULFPORT, MS

SEDIMITE APPLICATION AREA
 SWMU 3-1, 3-4 CONTROL AND CONTAINMENT DESIGN REPORT

FIGURE
7

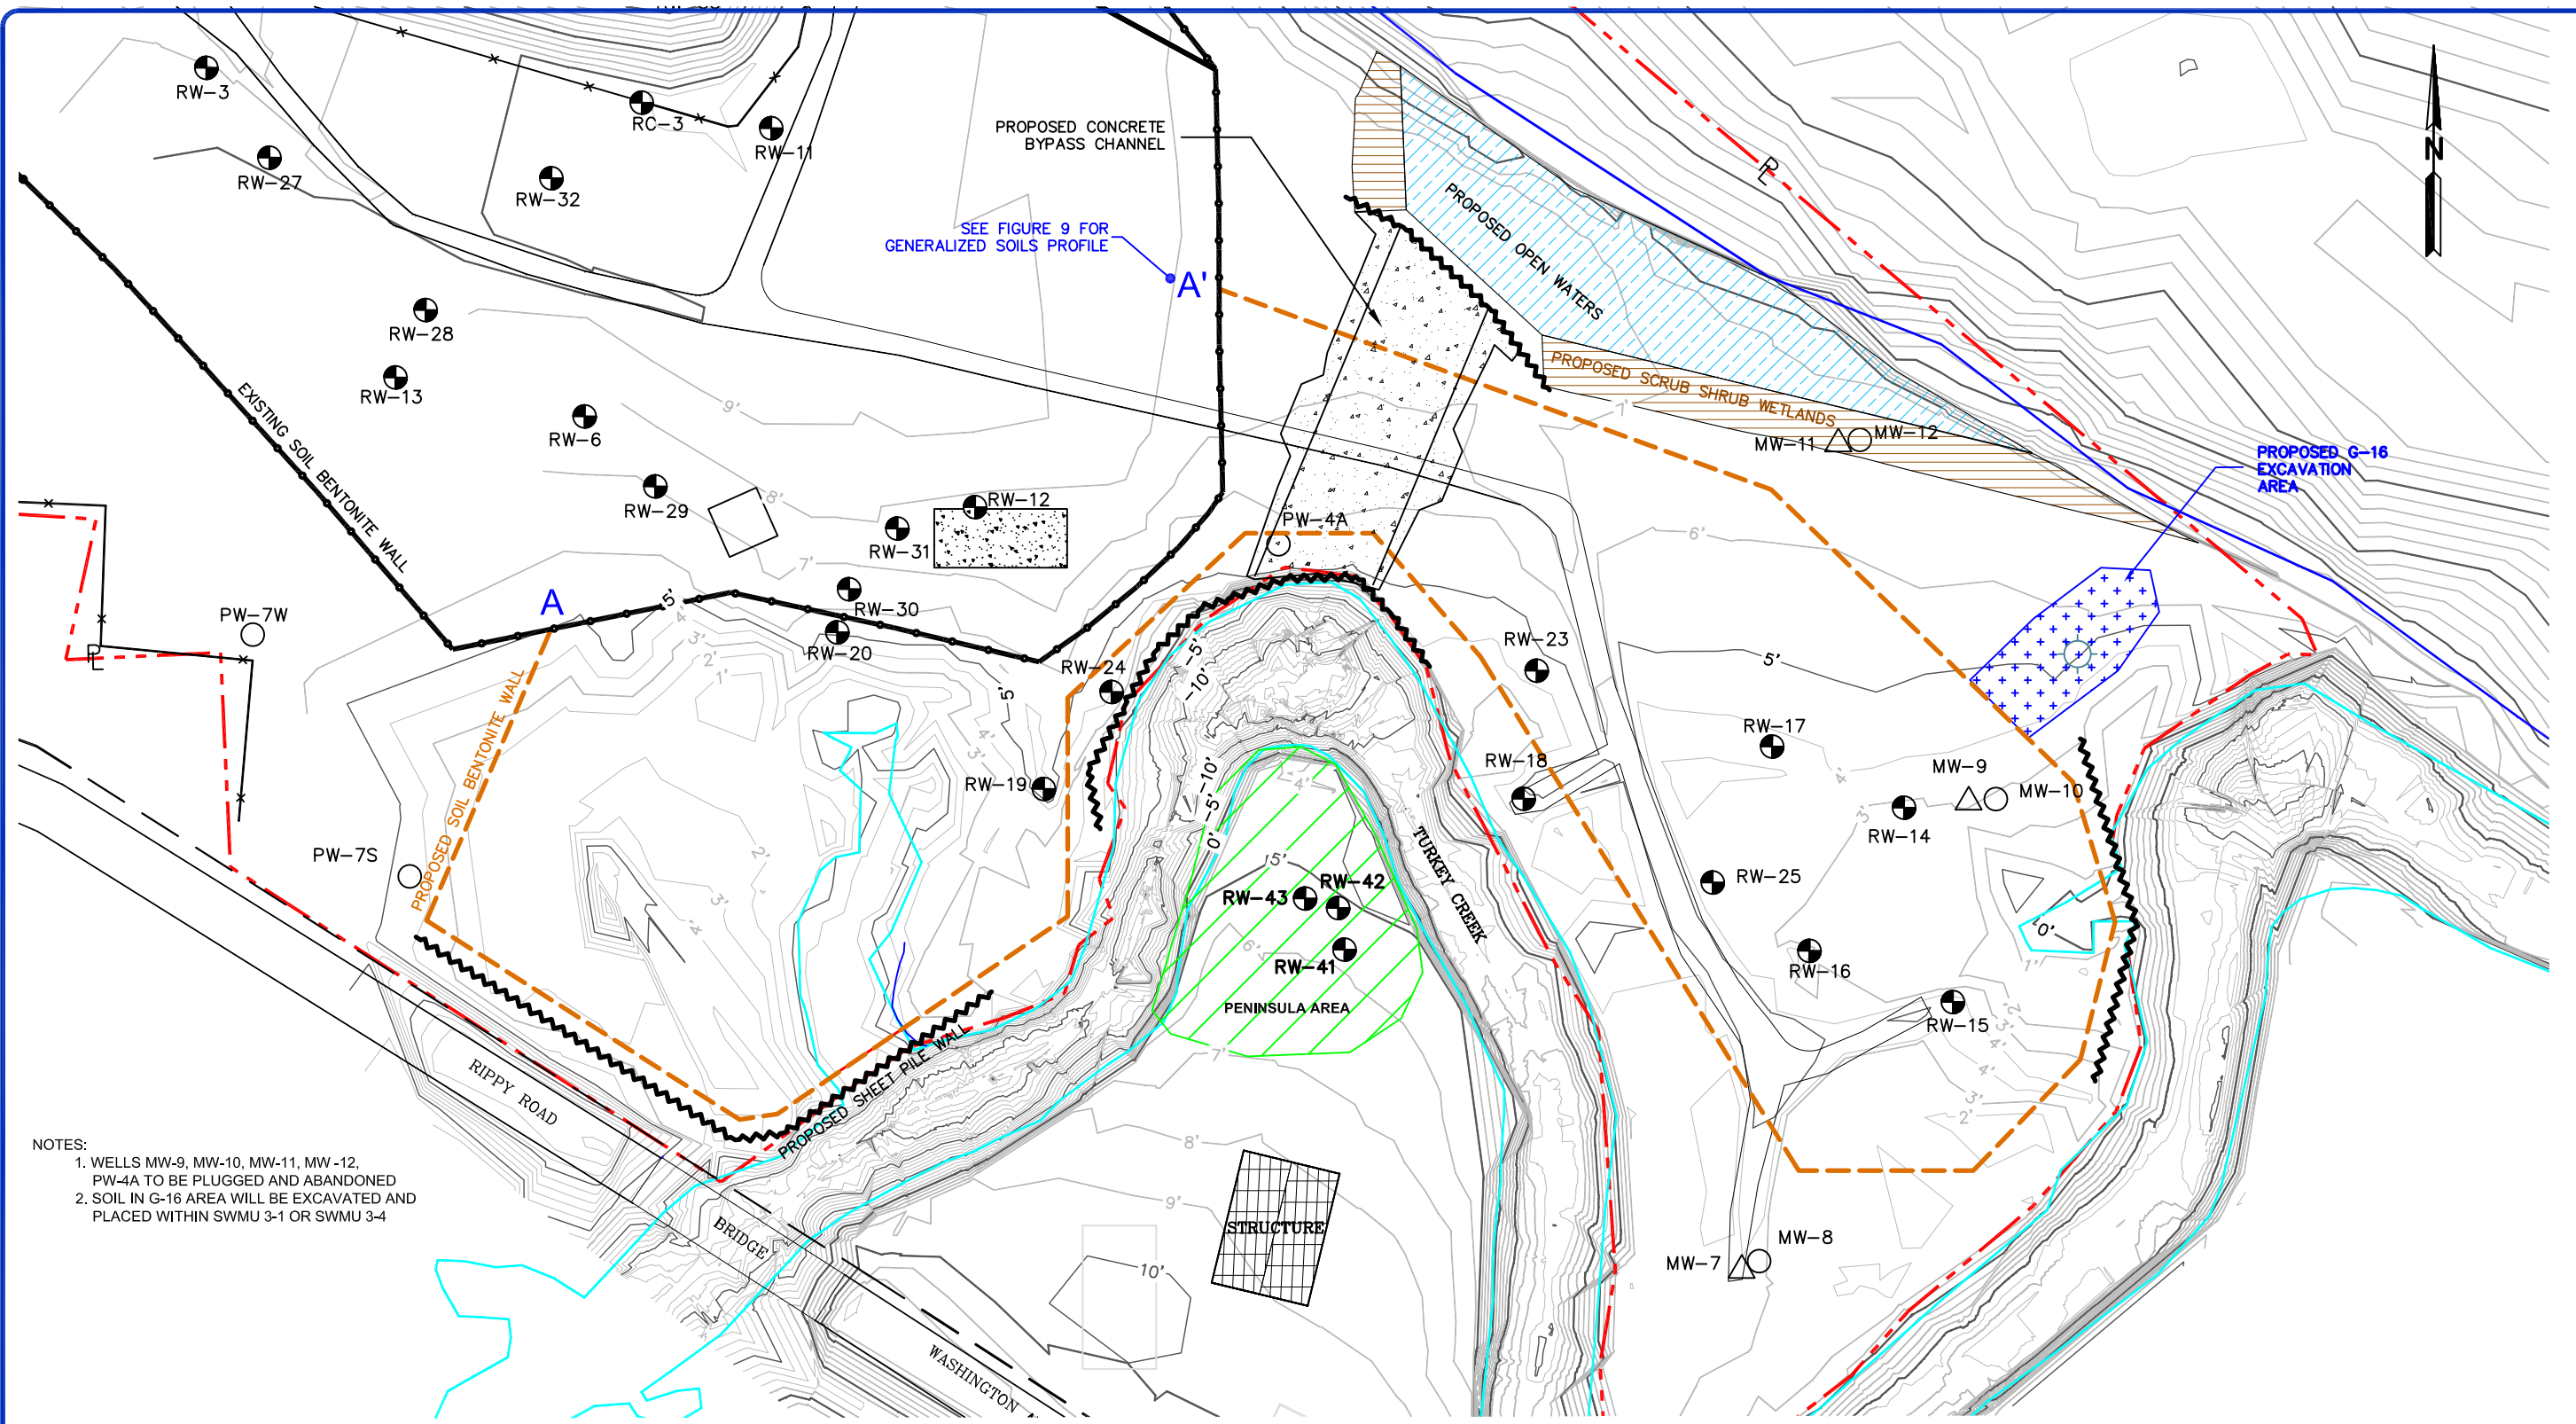


NOTES:
 1. WELLS MW-9, MW-10, MW-11, MW-12, PW-4A TO BE PLUGGED AND ABANDONED
 2. SOIL IN G-16 AREA WILL BE EXCAVATED AND PLACED WITHIN SWMU 3-1 OR SWMU 3-4

LEGEND

- EXISTING RECOVERY WELL
- MONITORING WELL (H3)
- DEEP MONITORING WELL (H5)

- PROPERTY LINE
- EXISTING SOIL BENTONITE WALL
- PROPOSED SOIL BENTONITE WALL
- PROPOSED SHEET PILE WALL

- EXISTING GRADE CONTOURS
- 5' — MAJOR INTERVAL
 - 1' — MINOR INTERVAL

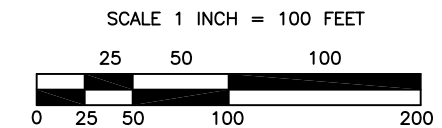



CAD FILE: HAN008100
 PROJECT: 1"=100'
 DATE: 09/12/2011
 CHECKED: L.C.
 DRAWN BY: T.R.B.

ENVIRONMENTAL
 MANAGEMENT SERVICES, INC.
 P.O. BOX 15369
 HATTIESBURG, MS 39404


PREPARED FOR
CAVENHAM FOREST INDUSTRIES
 GULFPORT, MS

CONTAINMENT WALL AND SURFACE BARRIER CONFIGURATION
 SWMU 3-1, 3-4 CONTROL AND CONTAINMENT DESIGN REPORT

**GENERALIZED SOILS PROFILE
 PROPOSED SLURRY WALL**

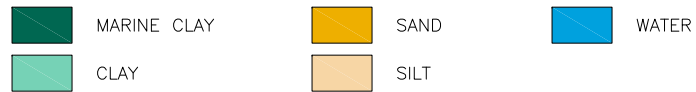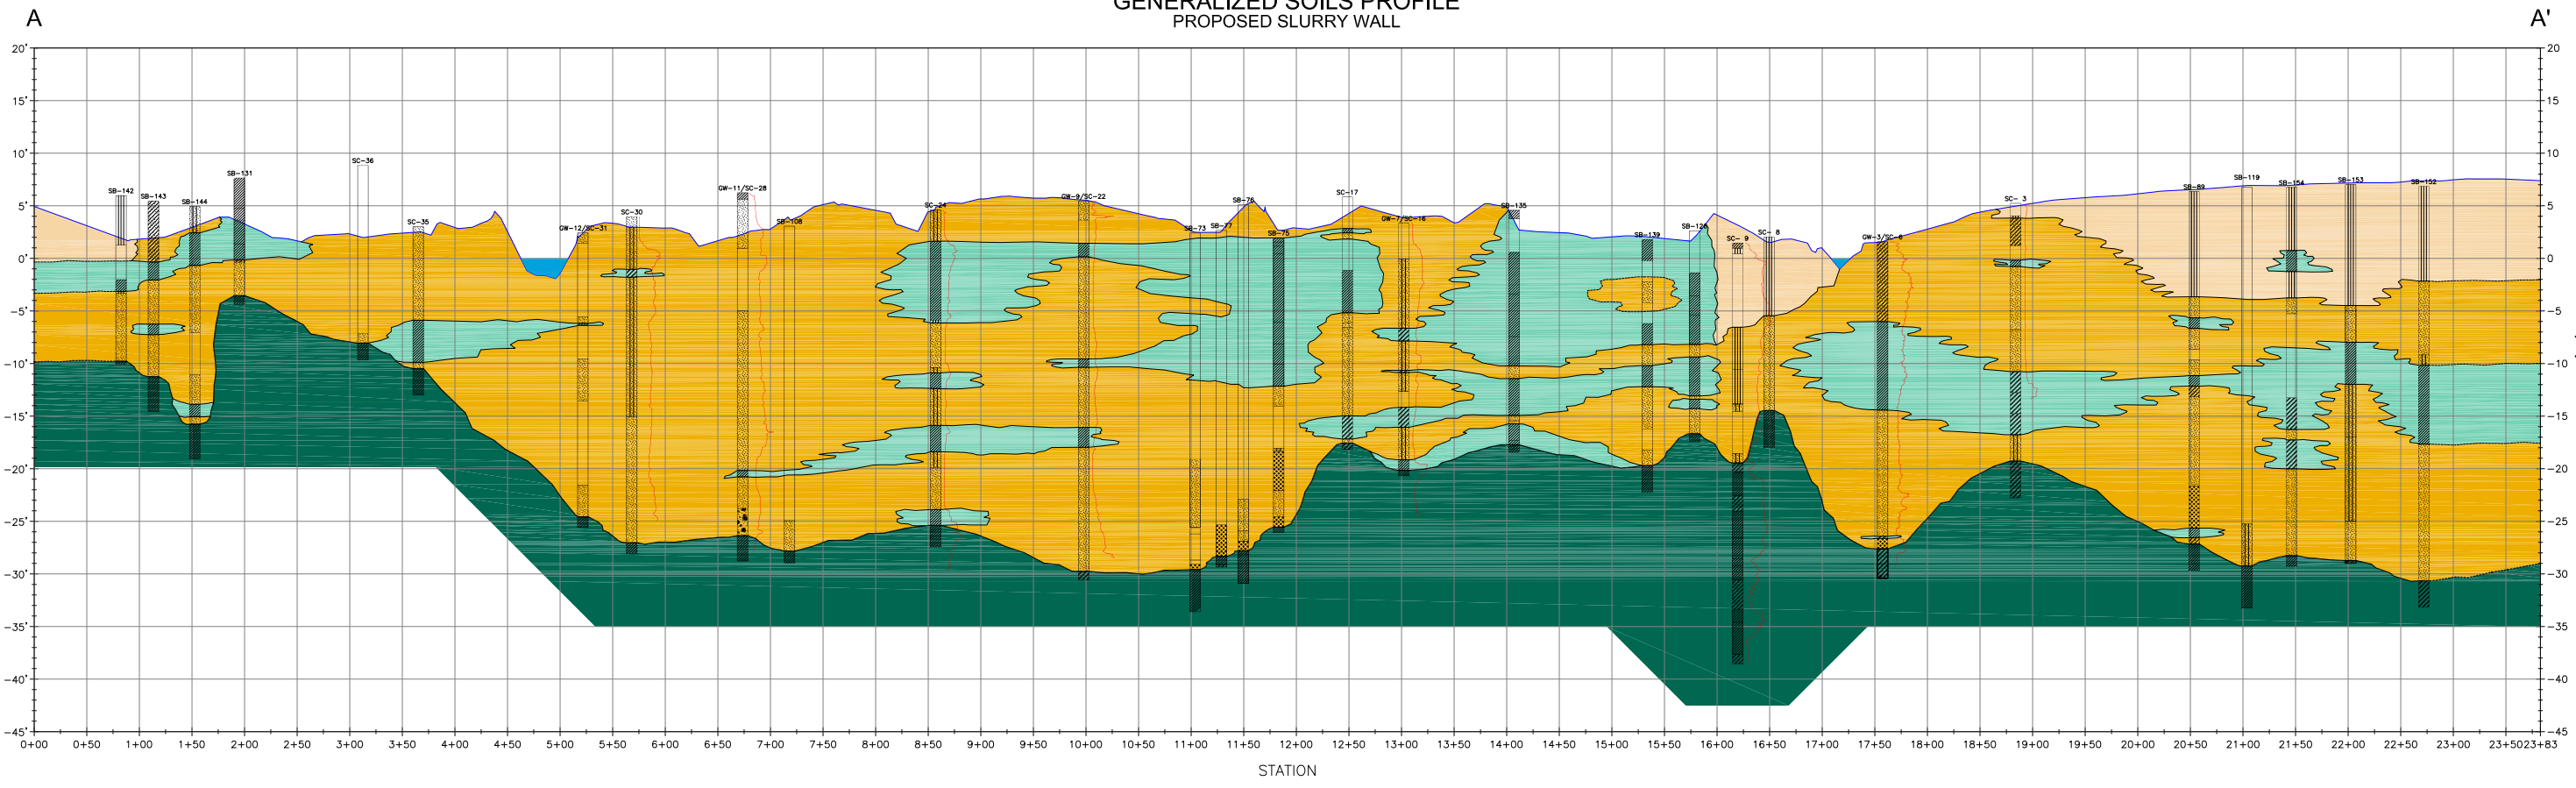

NOTE: SEE FIGURE 8 FOR LOCATION OF SLURRY WALL.

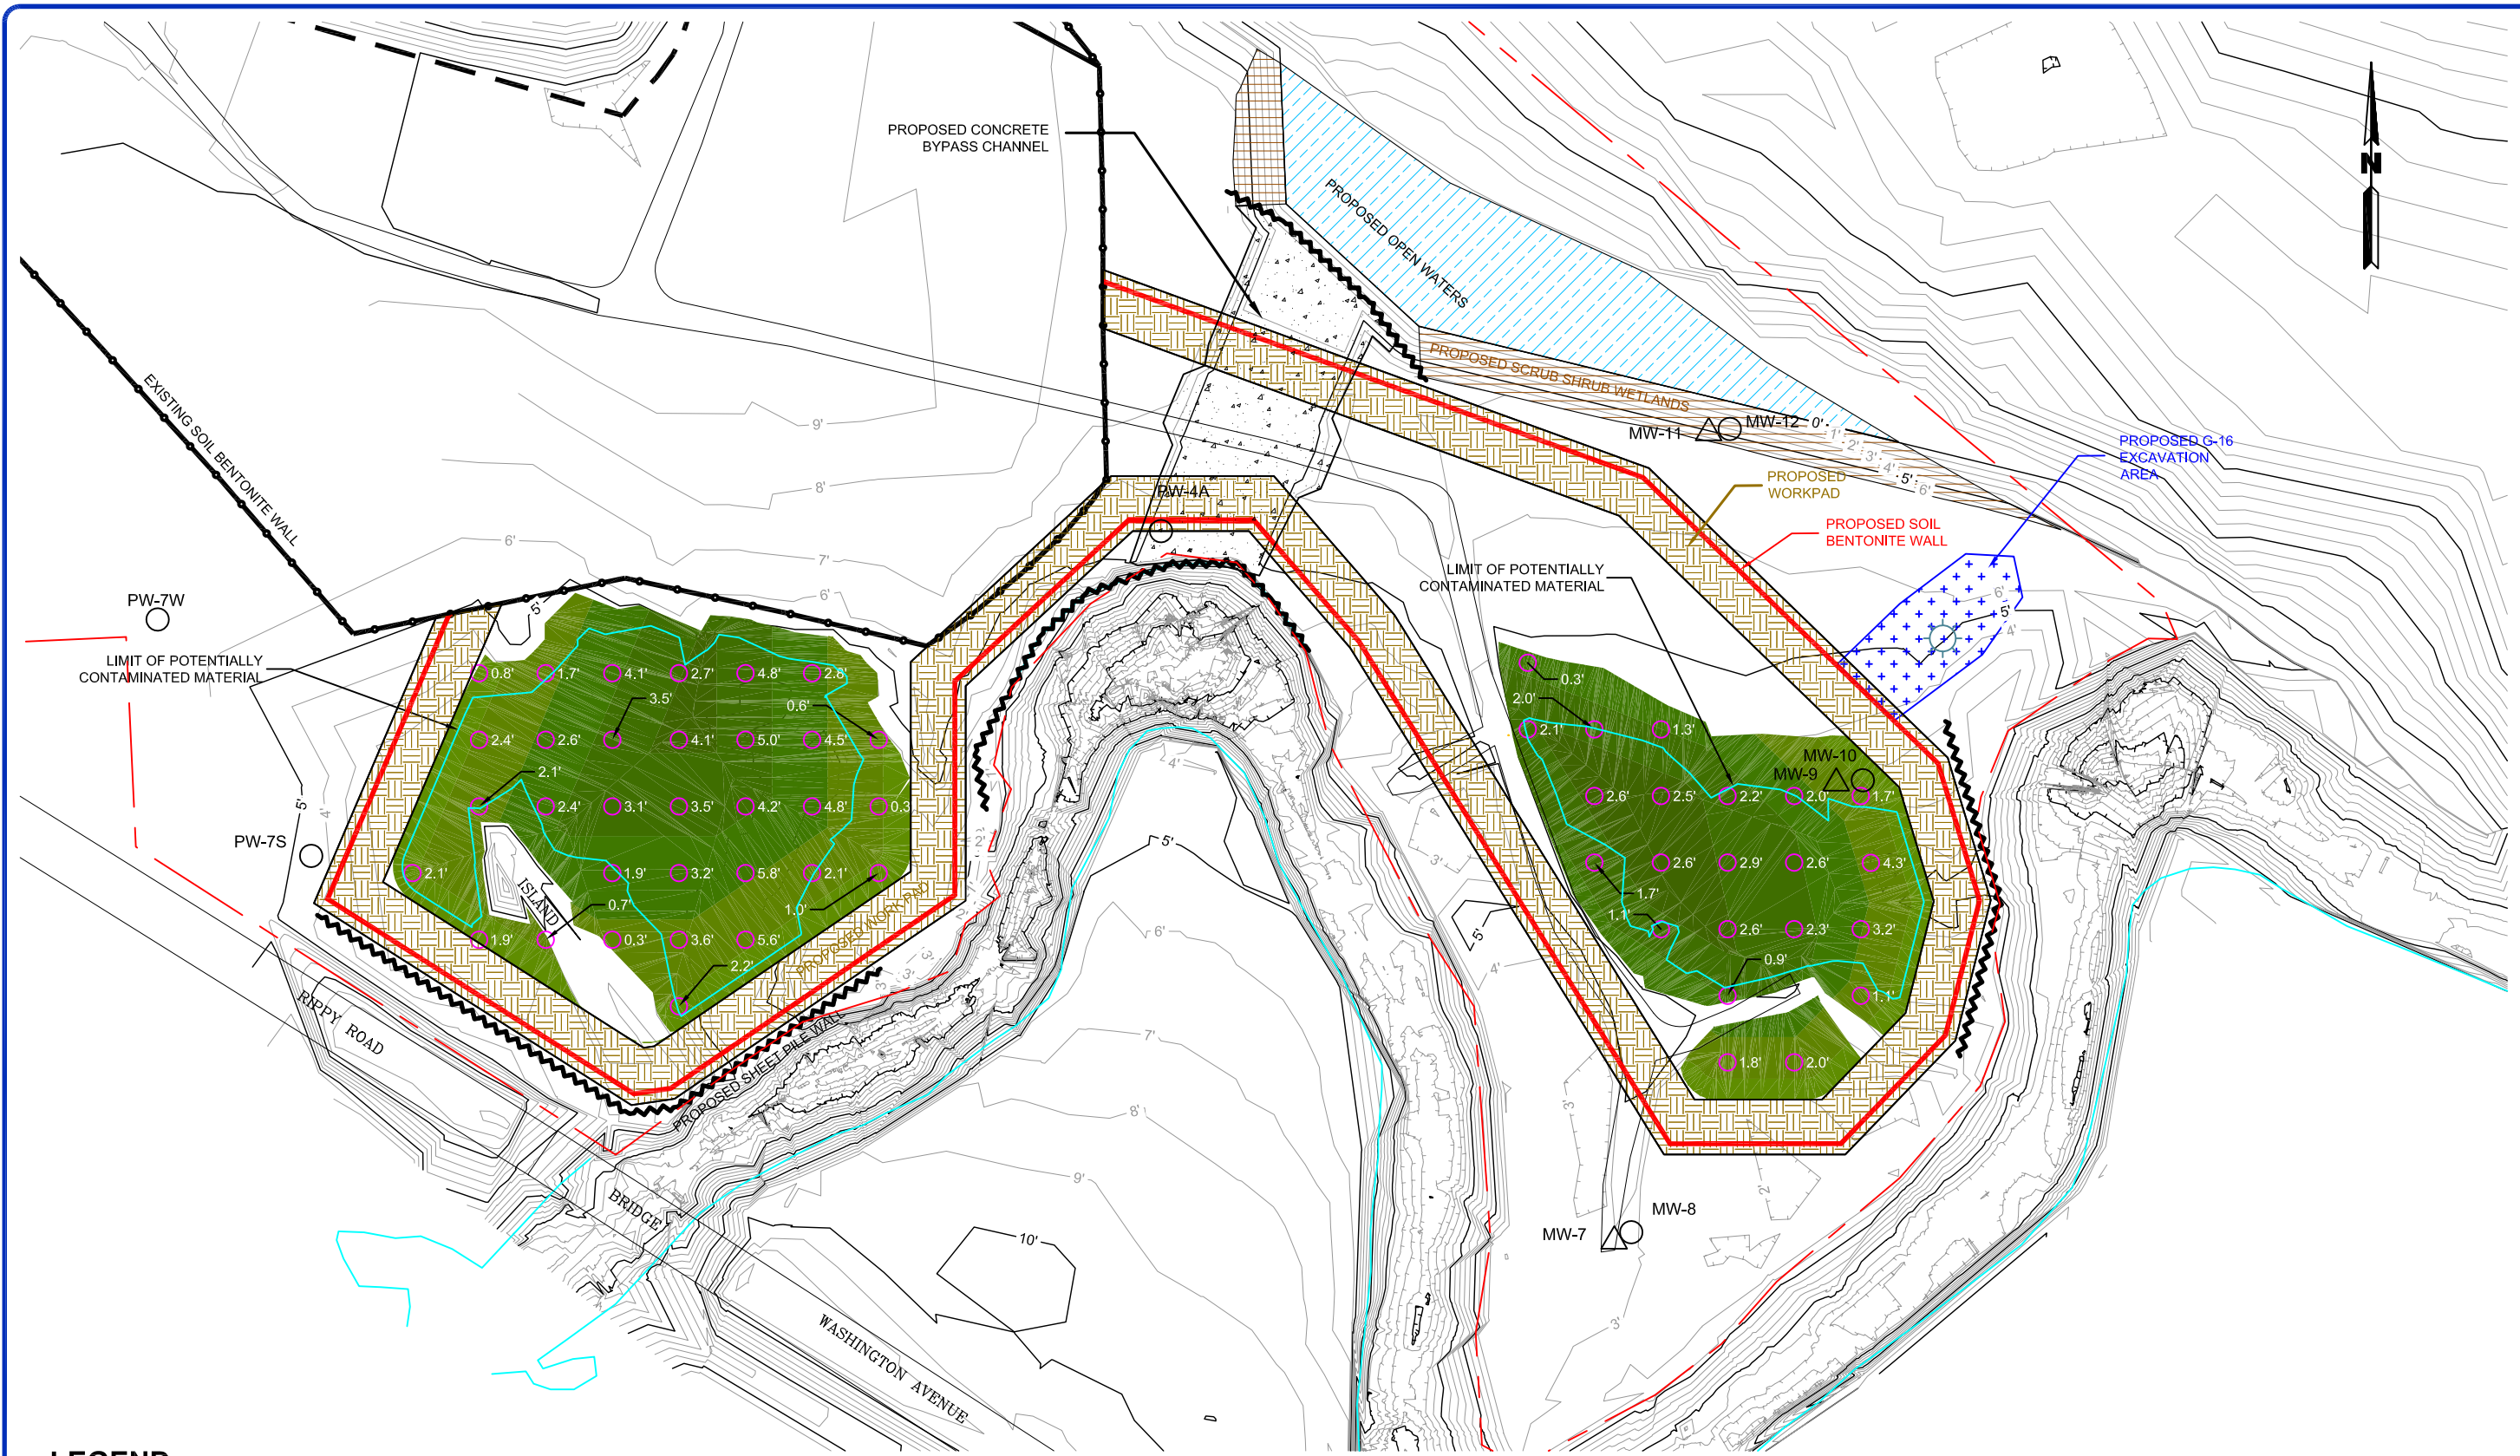


LEGEND

- EXISTING RECOVERY WELL
- MONITORING WELL (H3)
- DEEP MONITORING WELL (H5)

- PROPERTY LINE
- EXISTING SOIL BENTONITE WALL
- PROPOSED SHEET PILE WALL
- PROPOSED DEPTH OF FILL

- 10' MAJOR INTERVAL (5-FEET)
- 4' MINOR INTERVAL (1-FEET)

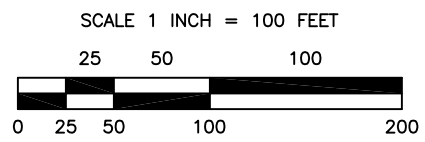


CAD FILE: HAN008100
 PROJECT: 1"=100'
 DATE: 09/02/2011
 CHECKED: L.C.
 DRAWN BY: T.R.B.

ENVIRONMENTAL
 MANAGEMENT SERVICES, INC.
 P.O. BOX 15369
 HATTIESBURG, MS 39404

PREPARED FOR:
CAVENHAM FOREST INDUSTRIES
 GULFPORT, MS

PROPOSED BACKFILL AREA
 SWMU 3-1, 3-4 CONTROL AND CONTAINMENT DESIGN REPORT

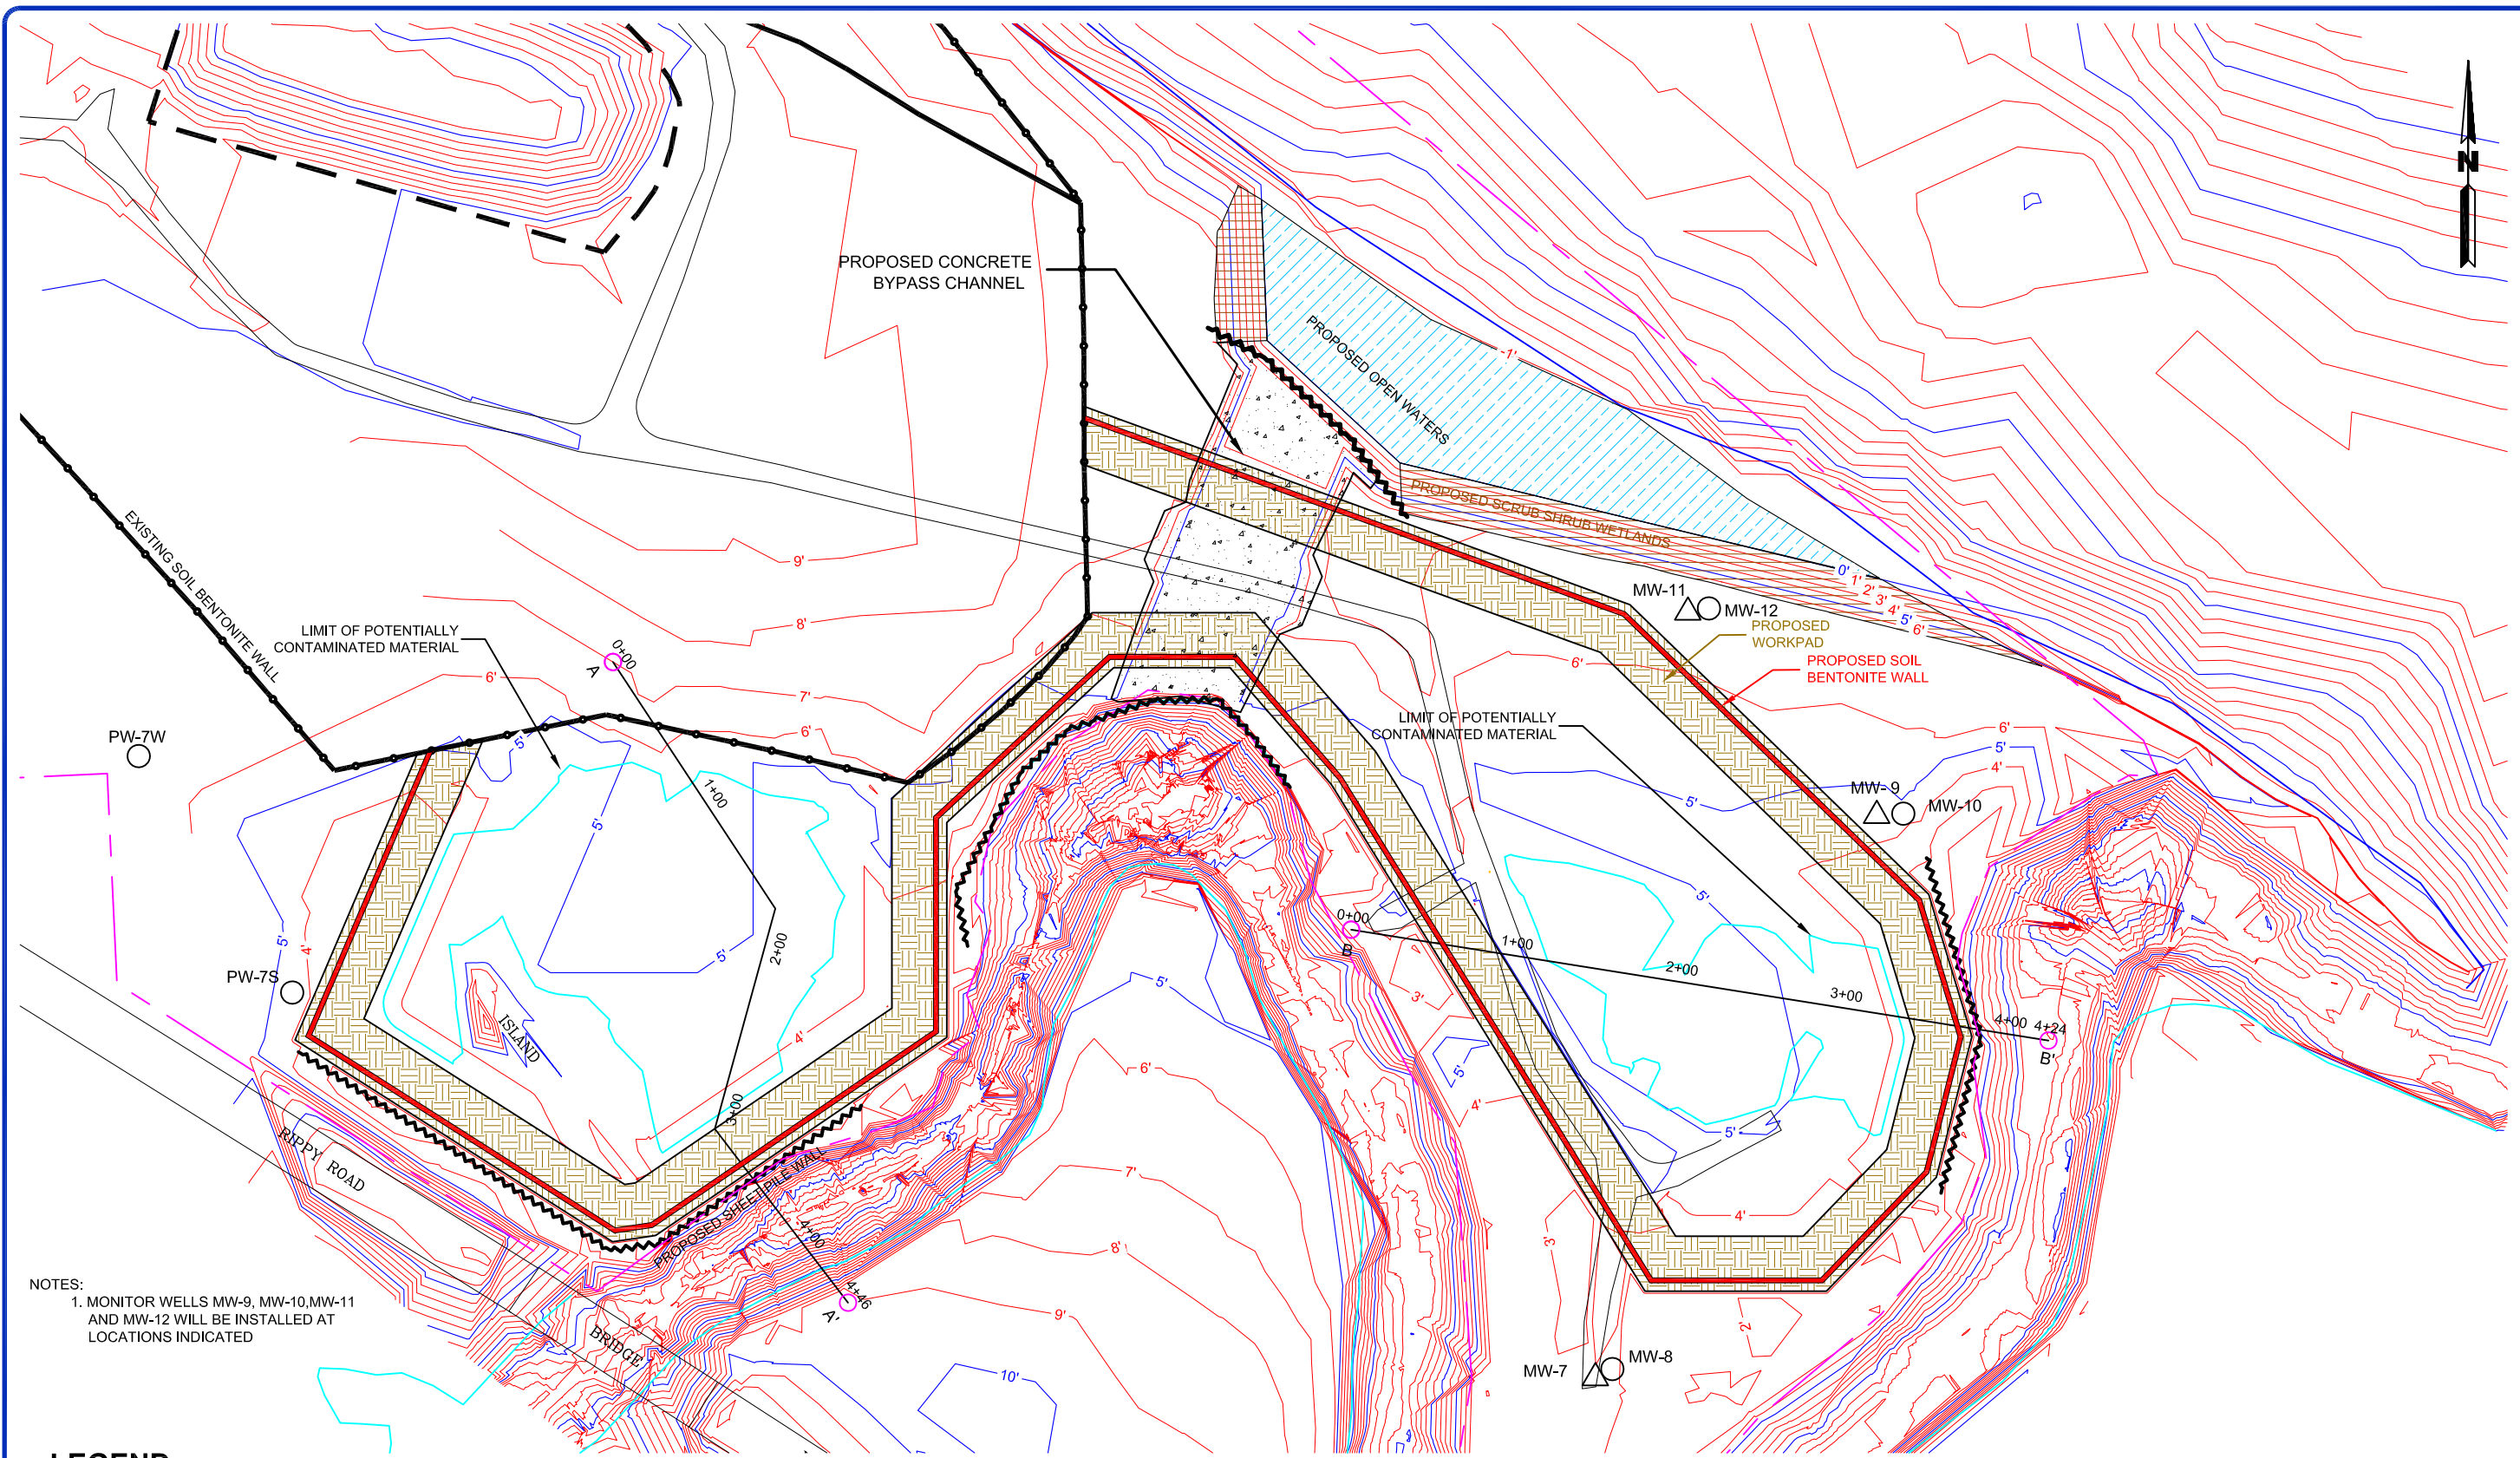


NOTES:
 1. MONITOR WELLS MW-9, MW-10, MW-11 AND MW-12 WILL BE INSTALLED AT LOCATIONS INDICATED

LEGEND

- EXISTING RECOVERY WELL
- MONITORING WELL (H3)
- DEEP MONITORING WELL (H5)

- PROPERTY LINE
- EXISTING SOIL BENTONITE WALL
- PROPOSED SHEET PILE WALL

- 10' MAJOR INTERVAL (5-FEET)
- 4' MINOR INTERVAL (1-FOOT)

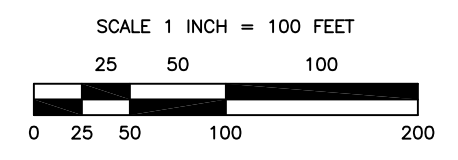


CAD FILE: HAN008100
 PROJECT: 1"=100'
 DATE: 09/12/2011
 CHECKED: L.C.
 DRAWN BY: T.R.B.

ENVIRONMENTAL
 MANAGEMENT SERVICES, INC.
 P.O. BOX 15369
 HATTIESBURG, MS 39404

PREPARED FOR:
CAVENHAM FOREST INDUSTRIES
 GULFPORT, MS

FINAL CAP LAYOUT
 SWMU 3-1, 3-4 CONTROL AND CONTAINMENT DESIGN REPORT

A - A' PROFILE

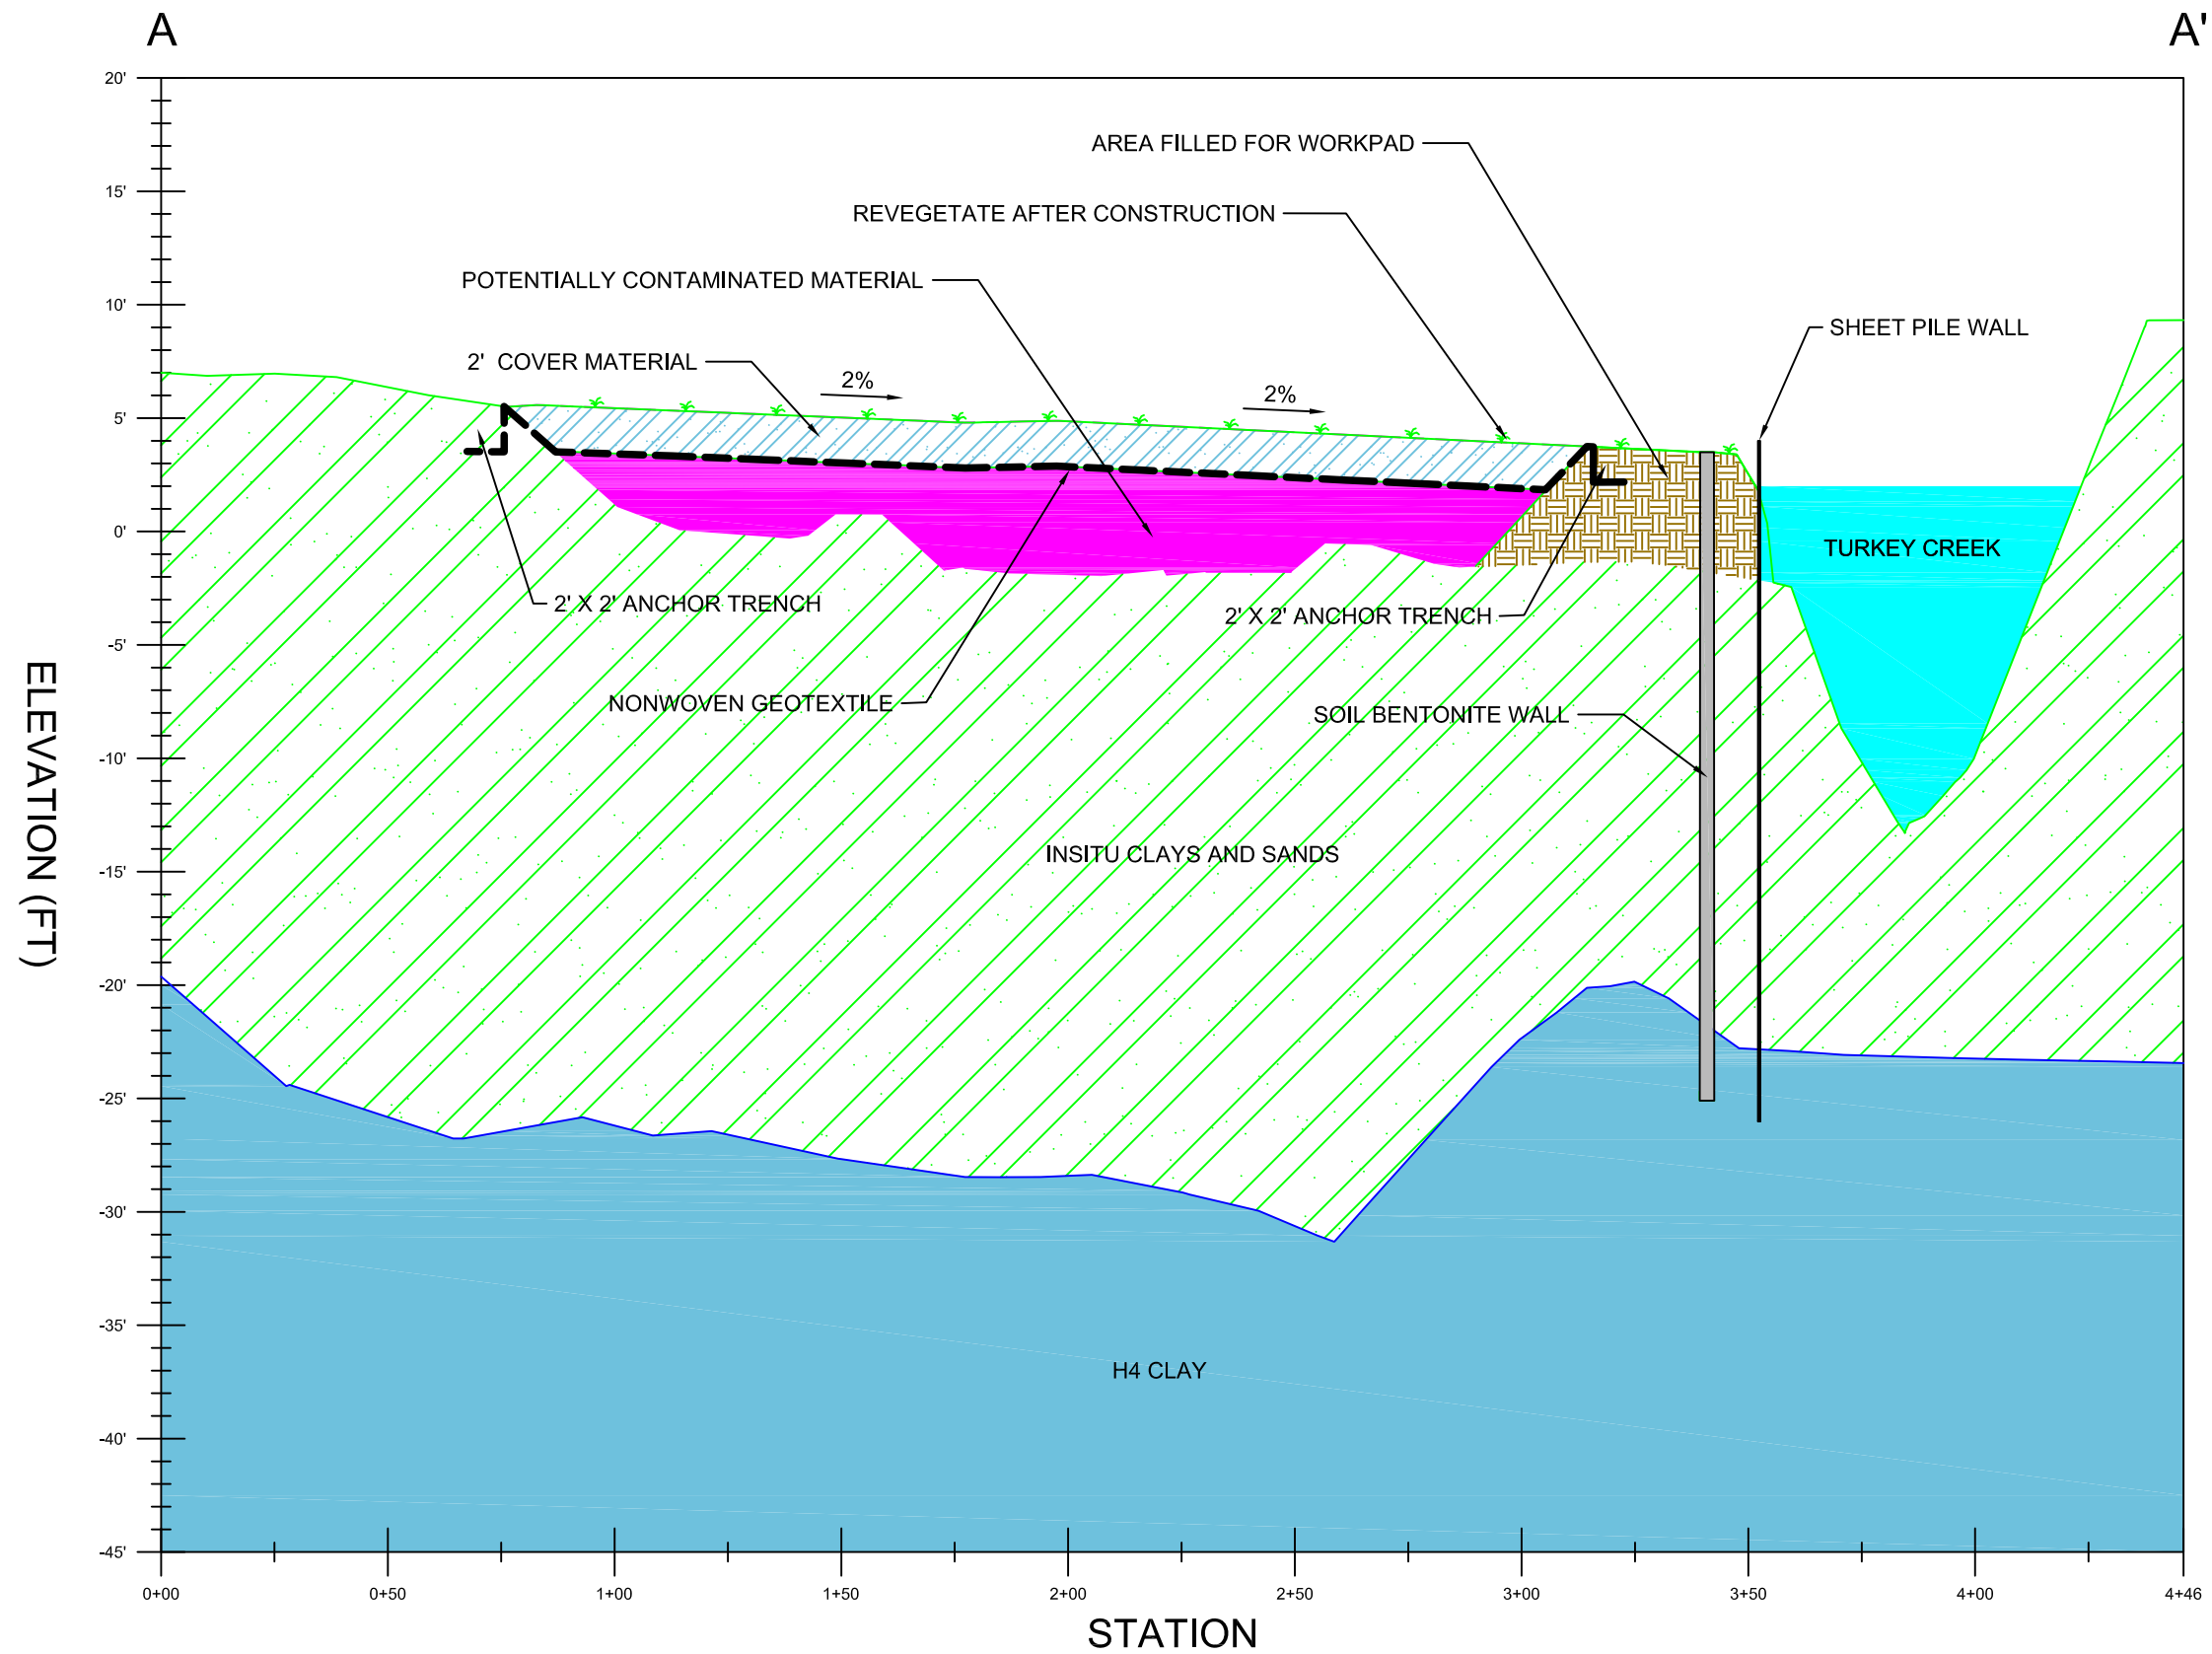

CAD FILE: HAN008100
 PROJECT: HAN008100
 SCALE: 1"=20'
 DATE: 5/10/10
 CHECKED: L.C.
 DRAWN BY: T.R.B.




PREPARED FOR:
CAVENHAM FOREST INDUSTRIES
 GULFPORT, MS

CROSS-SECTION A-A', CONTAINMENT WALL AND SURFACE BARRIER


SWMU 3-1, 3-4 CONTROL AND CONTAINMENT DESIGN REPORT

FIGURE

B - B' PROFILE

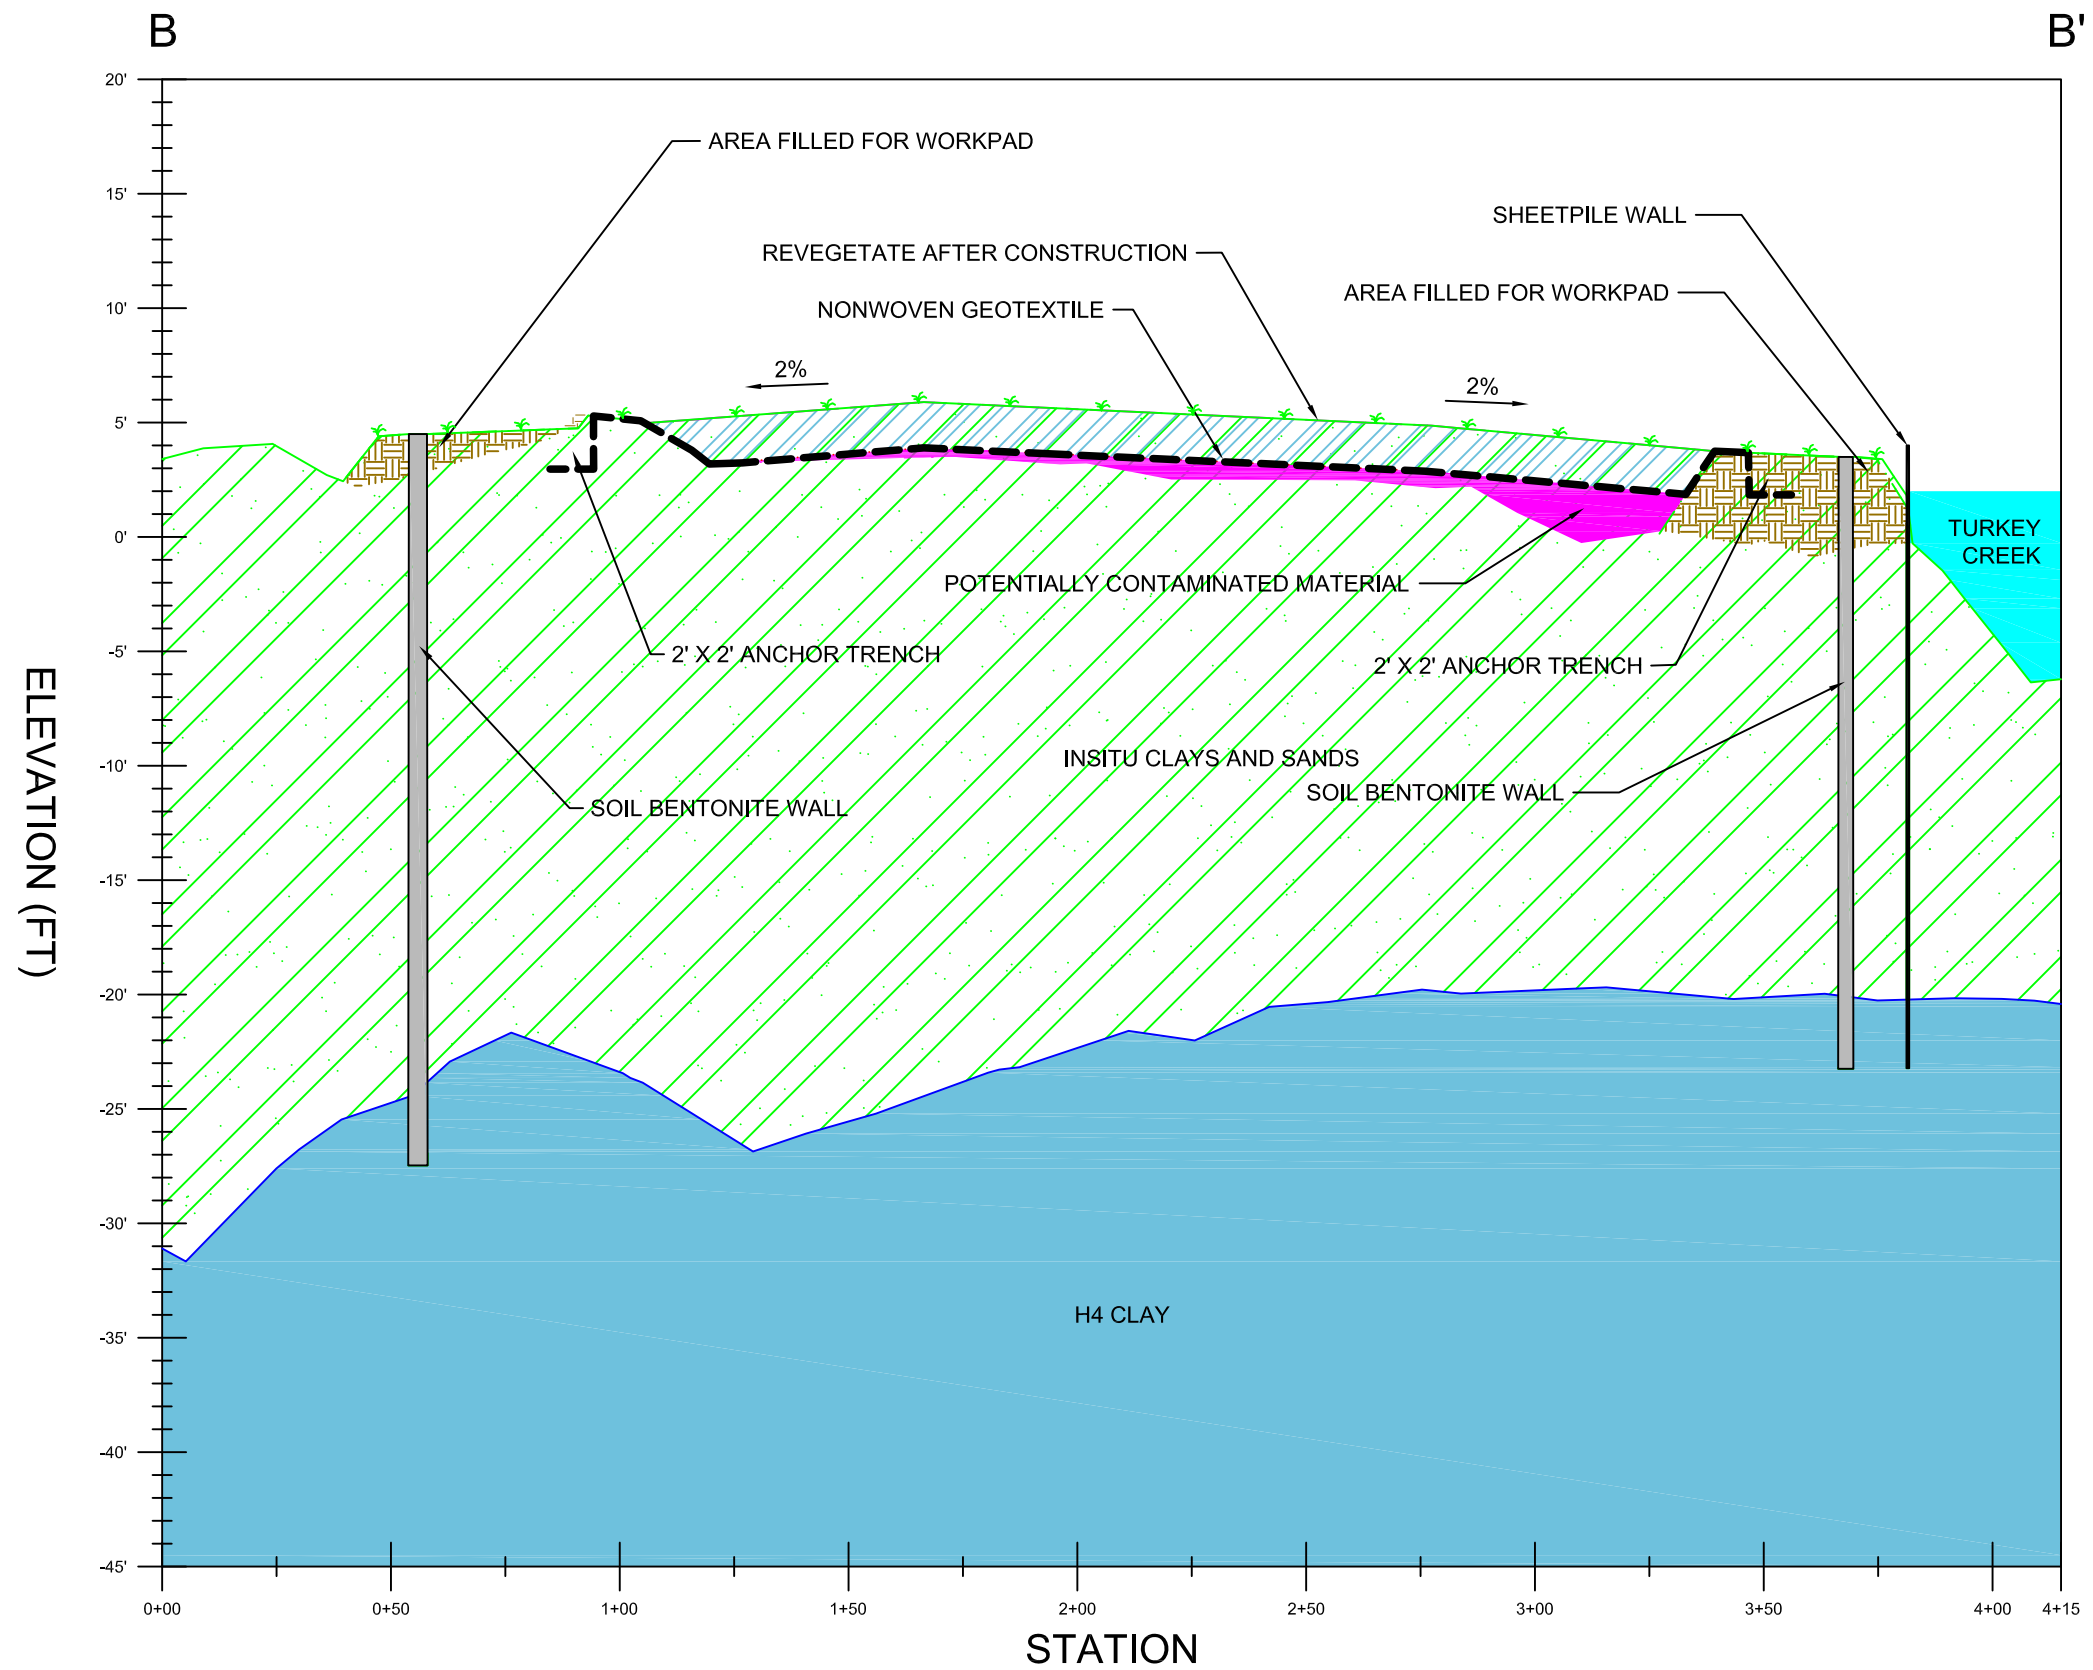


CAD FILE: HAN008100
 PROJECT: HAN008100
 SCALE:
 DATE: 09/12/2011
 CHECKED: L.C.
 DRAWN BY: T.R.B.

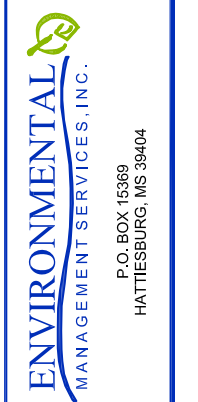

PREPARED FOR:
CAVENHAM FOREST INDUSTRIES
 GULFPORT, MS

CROSS-SECTION B-B', CONTAINMENT WALL AND SURFACE BARRIER
 SWMU 3-1, 3-4 CONTROL AND CONTAINMENT DESIGN REPORT

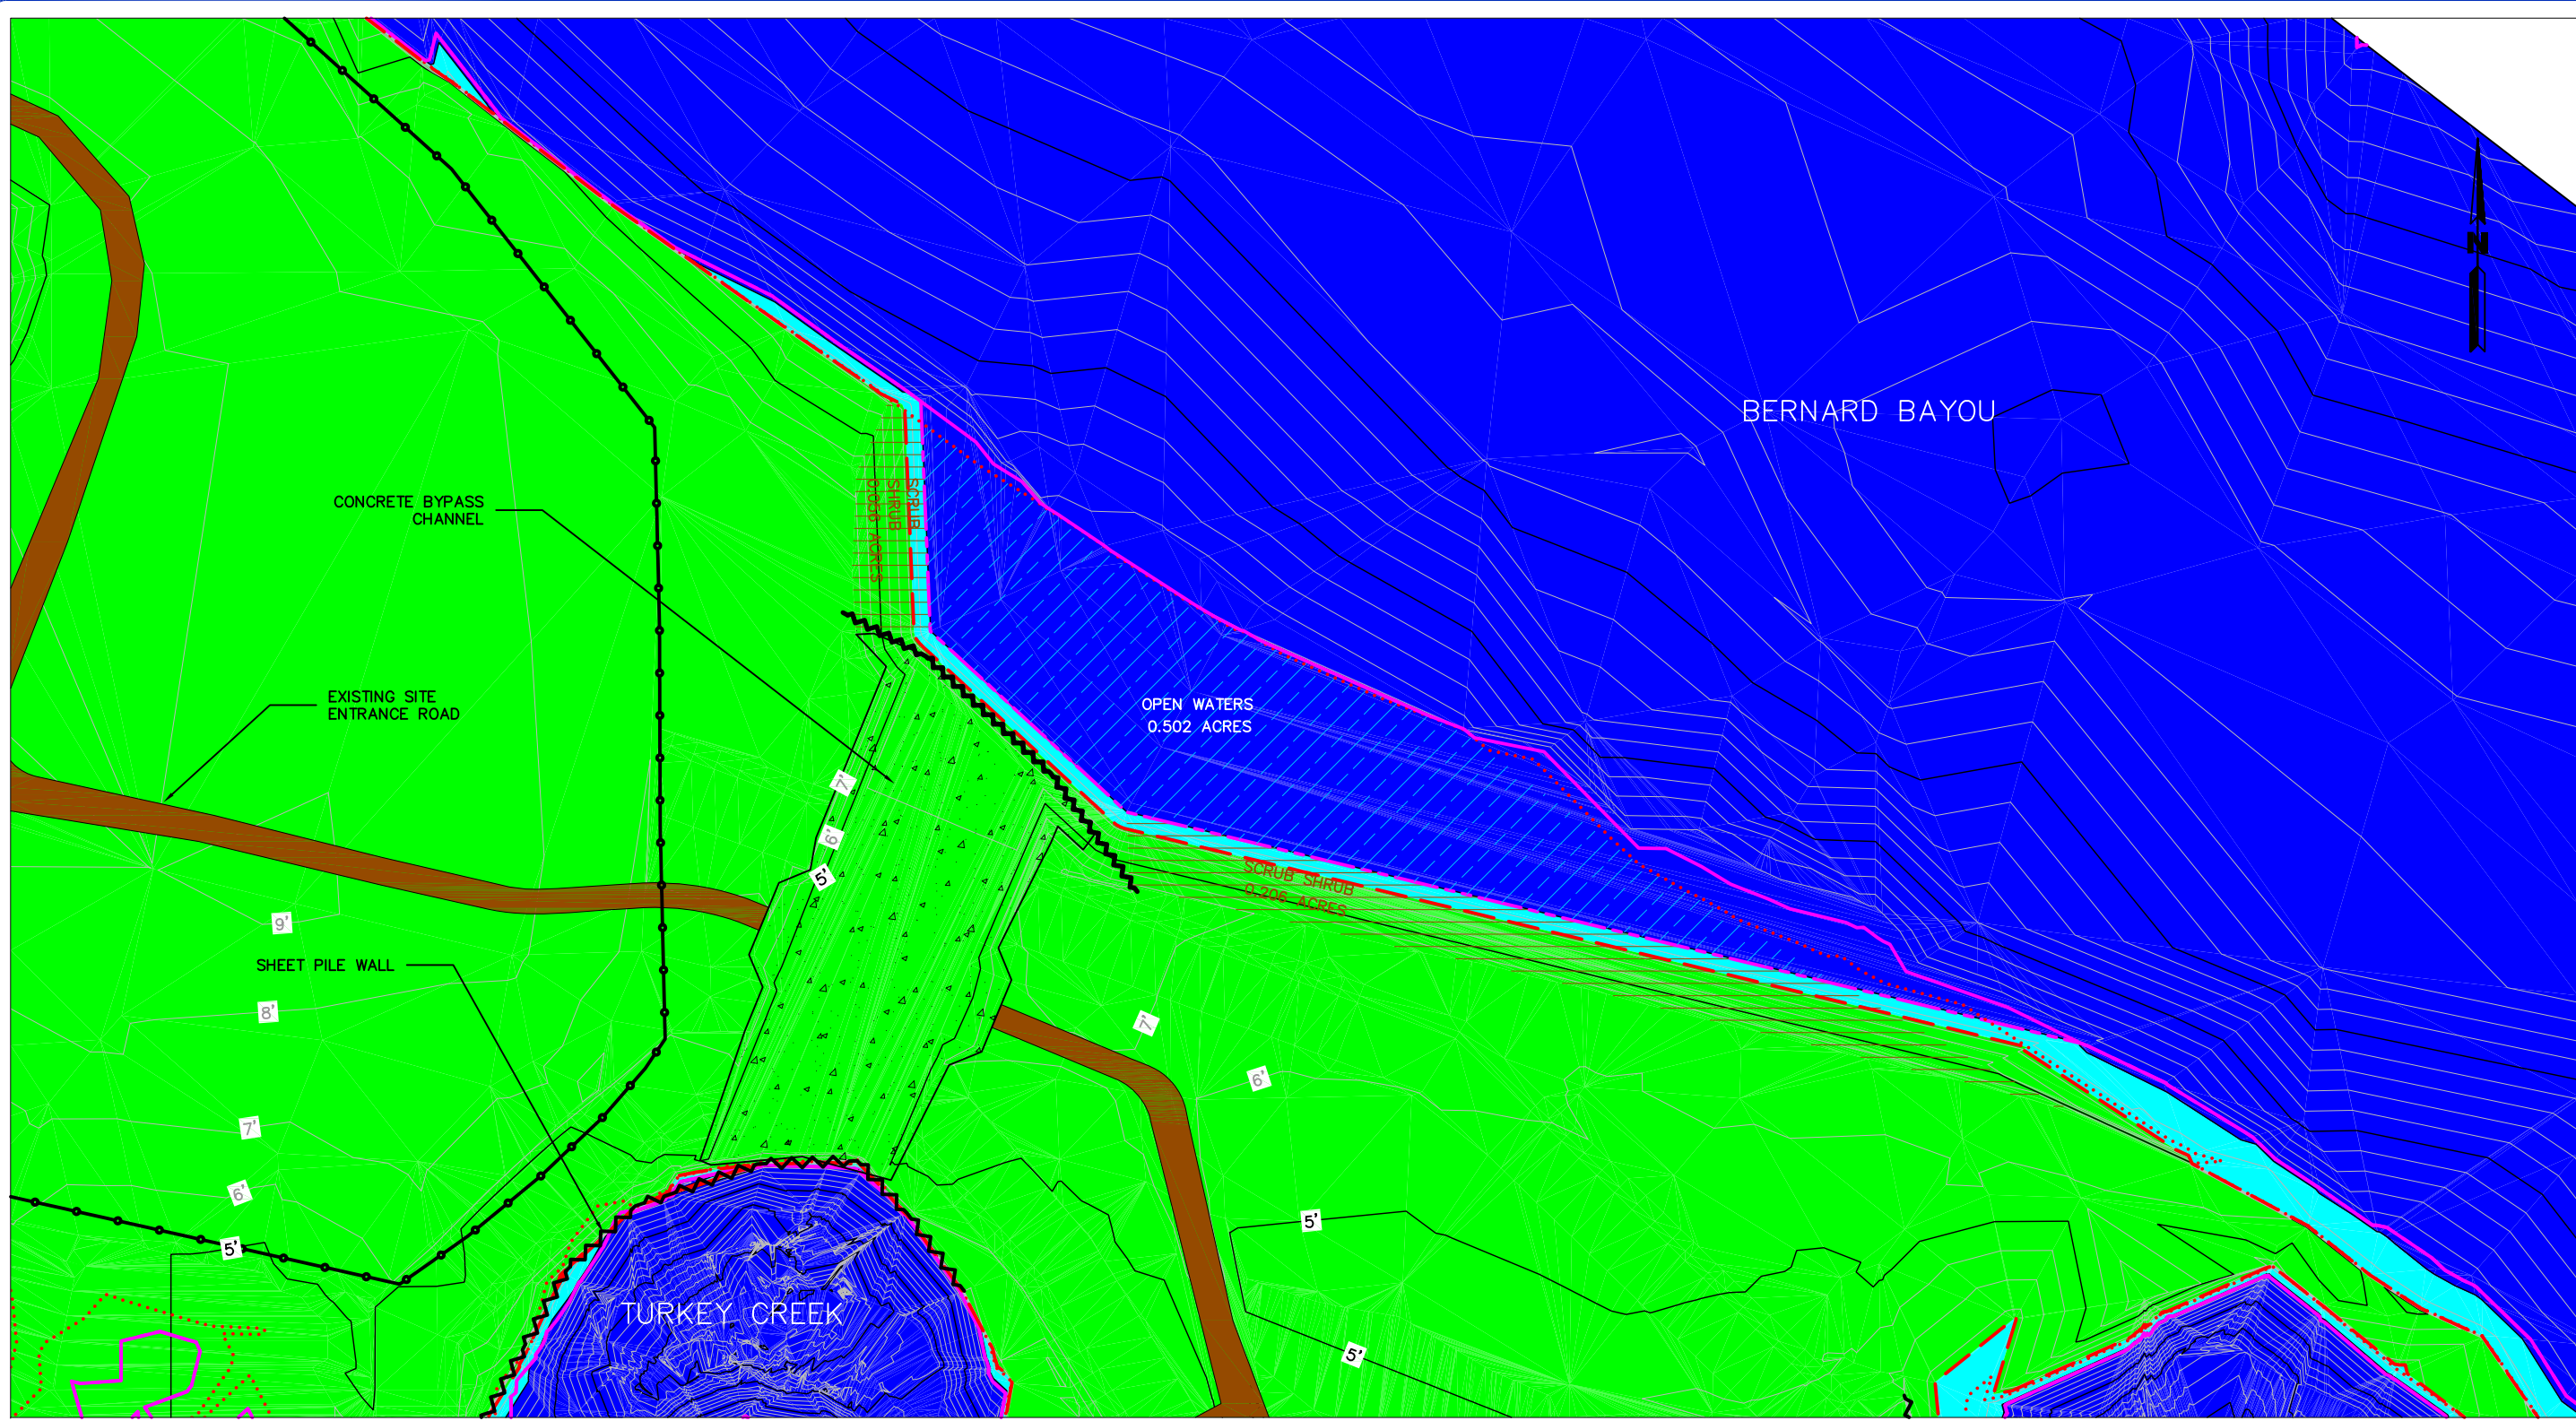


LEGEND

- PROPERTY LINE
- EXISTING SOIL BENTONITE WALL
- EXISTING MEAN HIGH TIDE (ELEVATION = 1.69')
- EXISTING MEAN LOW TIDE (ELEVATION = 0.03')
- PROPOSED MEAN HIGH TIDE (ELEVATION = 1.69')
- PROPOSED MEAN LOW TIDE (ELEVATION = 0.03')

- ELEVATIONS < 0.03'
- ELEVATIONS 0.03' - 1.69'
- ELEVATIONS > 1.69'

- FINISHED GRADE CONTOURS
- 10' — MAJOR INTERVAL (5-FEET)
 - 4' — MINOR INTERVAL (1-FEET)

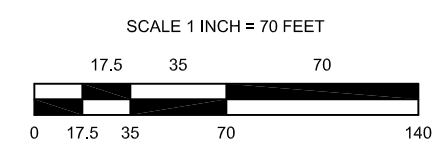


CAD FILE: HAN008100
 PROJECT: HAN008100
 SCALE: 1"=70'
 DATE: 08/11/2011
 CHECKED: L.C.
 DRAWN BY: T.R.B.



PREPARED FOR:
CAVENHAM FOREST INDUSTRIES
 GULFPORT, MS

PROPOSED EASTERN INLET
 SWMU 3-1, 3-4 CONTROL AND CONTAINMENT DESIGN REPORT

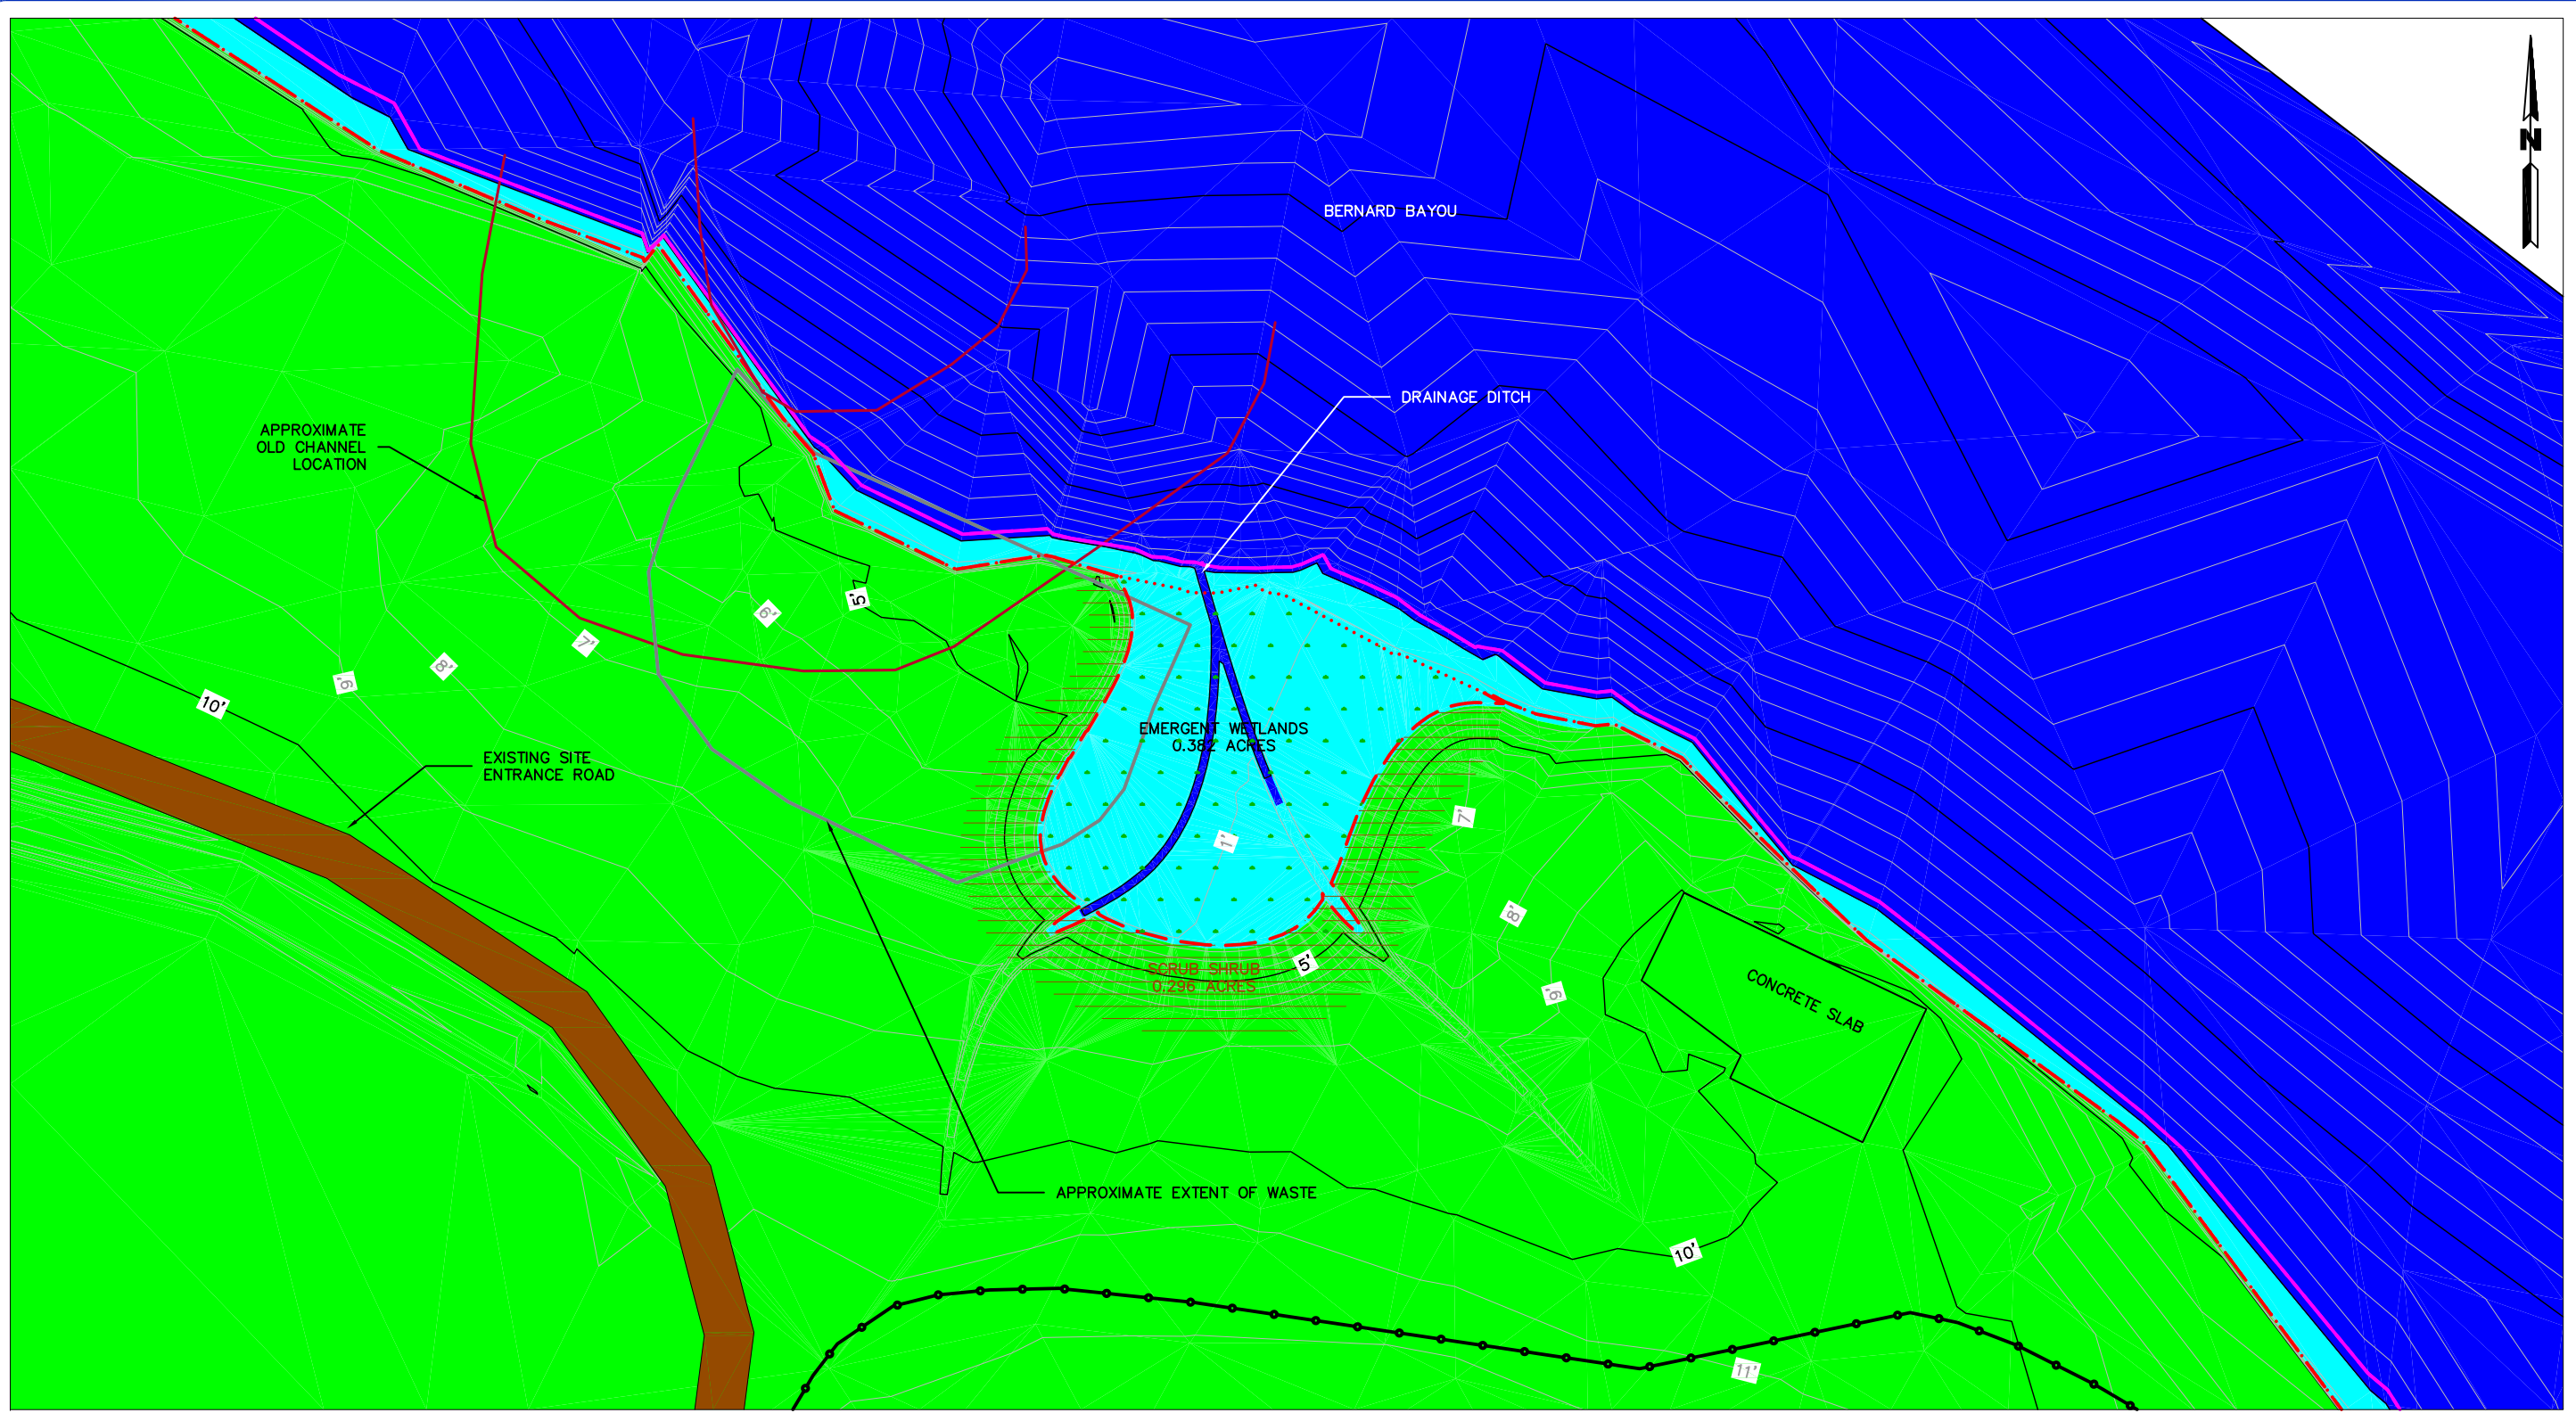

CAD FILE: HAN008100
 PROJECT: HAN008100
 SCALE: 1"=70'
 DATE: 08/11/2011
 CHECKED: L.C.
 DRAWN BY: T.R.B.

ENVIRONMENTAL
 MANAGEMENT SERVICES, INC.
 P.O. BOX 15389
 HATTIESBURG, MS 39404

PREPARED FOR:
CAVENHAM FOREST INDUSTRIES
 GULFPORT, MS

PROPOSED WESTERN INLET
 SWMU 3-1.3-4 CONTROL AND CONTAINMENT DESIGN REPORT


FIGURE
15


LEGEND

- PROPERTY LINE
- EXISTING SOIL BENTONITE WALL
- EXISTING MEAN HIGH TIDE (ELEVATION = 1.69')
- EXISTING MEAN LOW TIDE (ELEVATION = 0.03')
- PROPOSED MEAN HIGH TIDE (ELEVATION = 1.69')
- PROPOSED MEAN LOW TIDE (ELEVATION = 0.03')

- ELEVATIONS < 0.03'
- ELEVATIONS 0.03' - 1.69'
- ELEVATIONS > 1.69'

- FINISHED GRADE CONTOURS
- 10' MAJOR INTERVAL (5- FEET)
 - 4' MINOR INTERVAL (1- FEET)

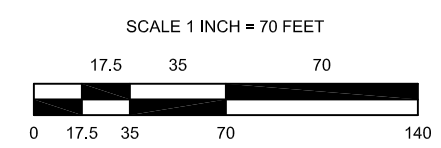

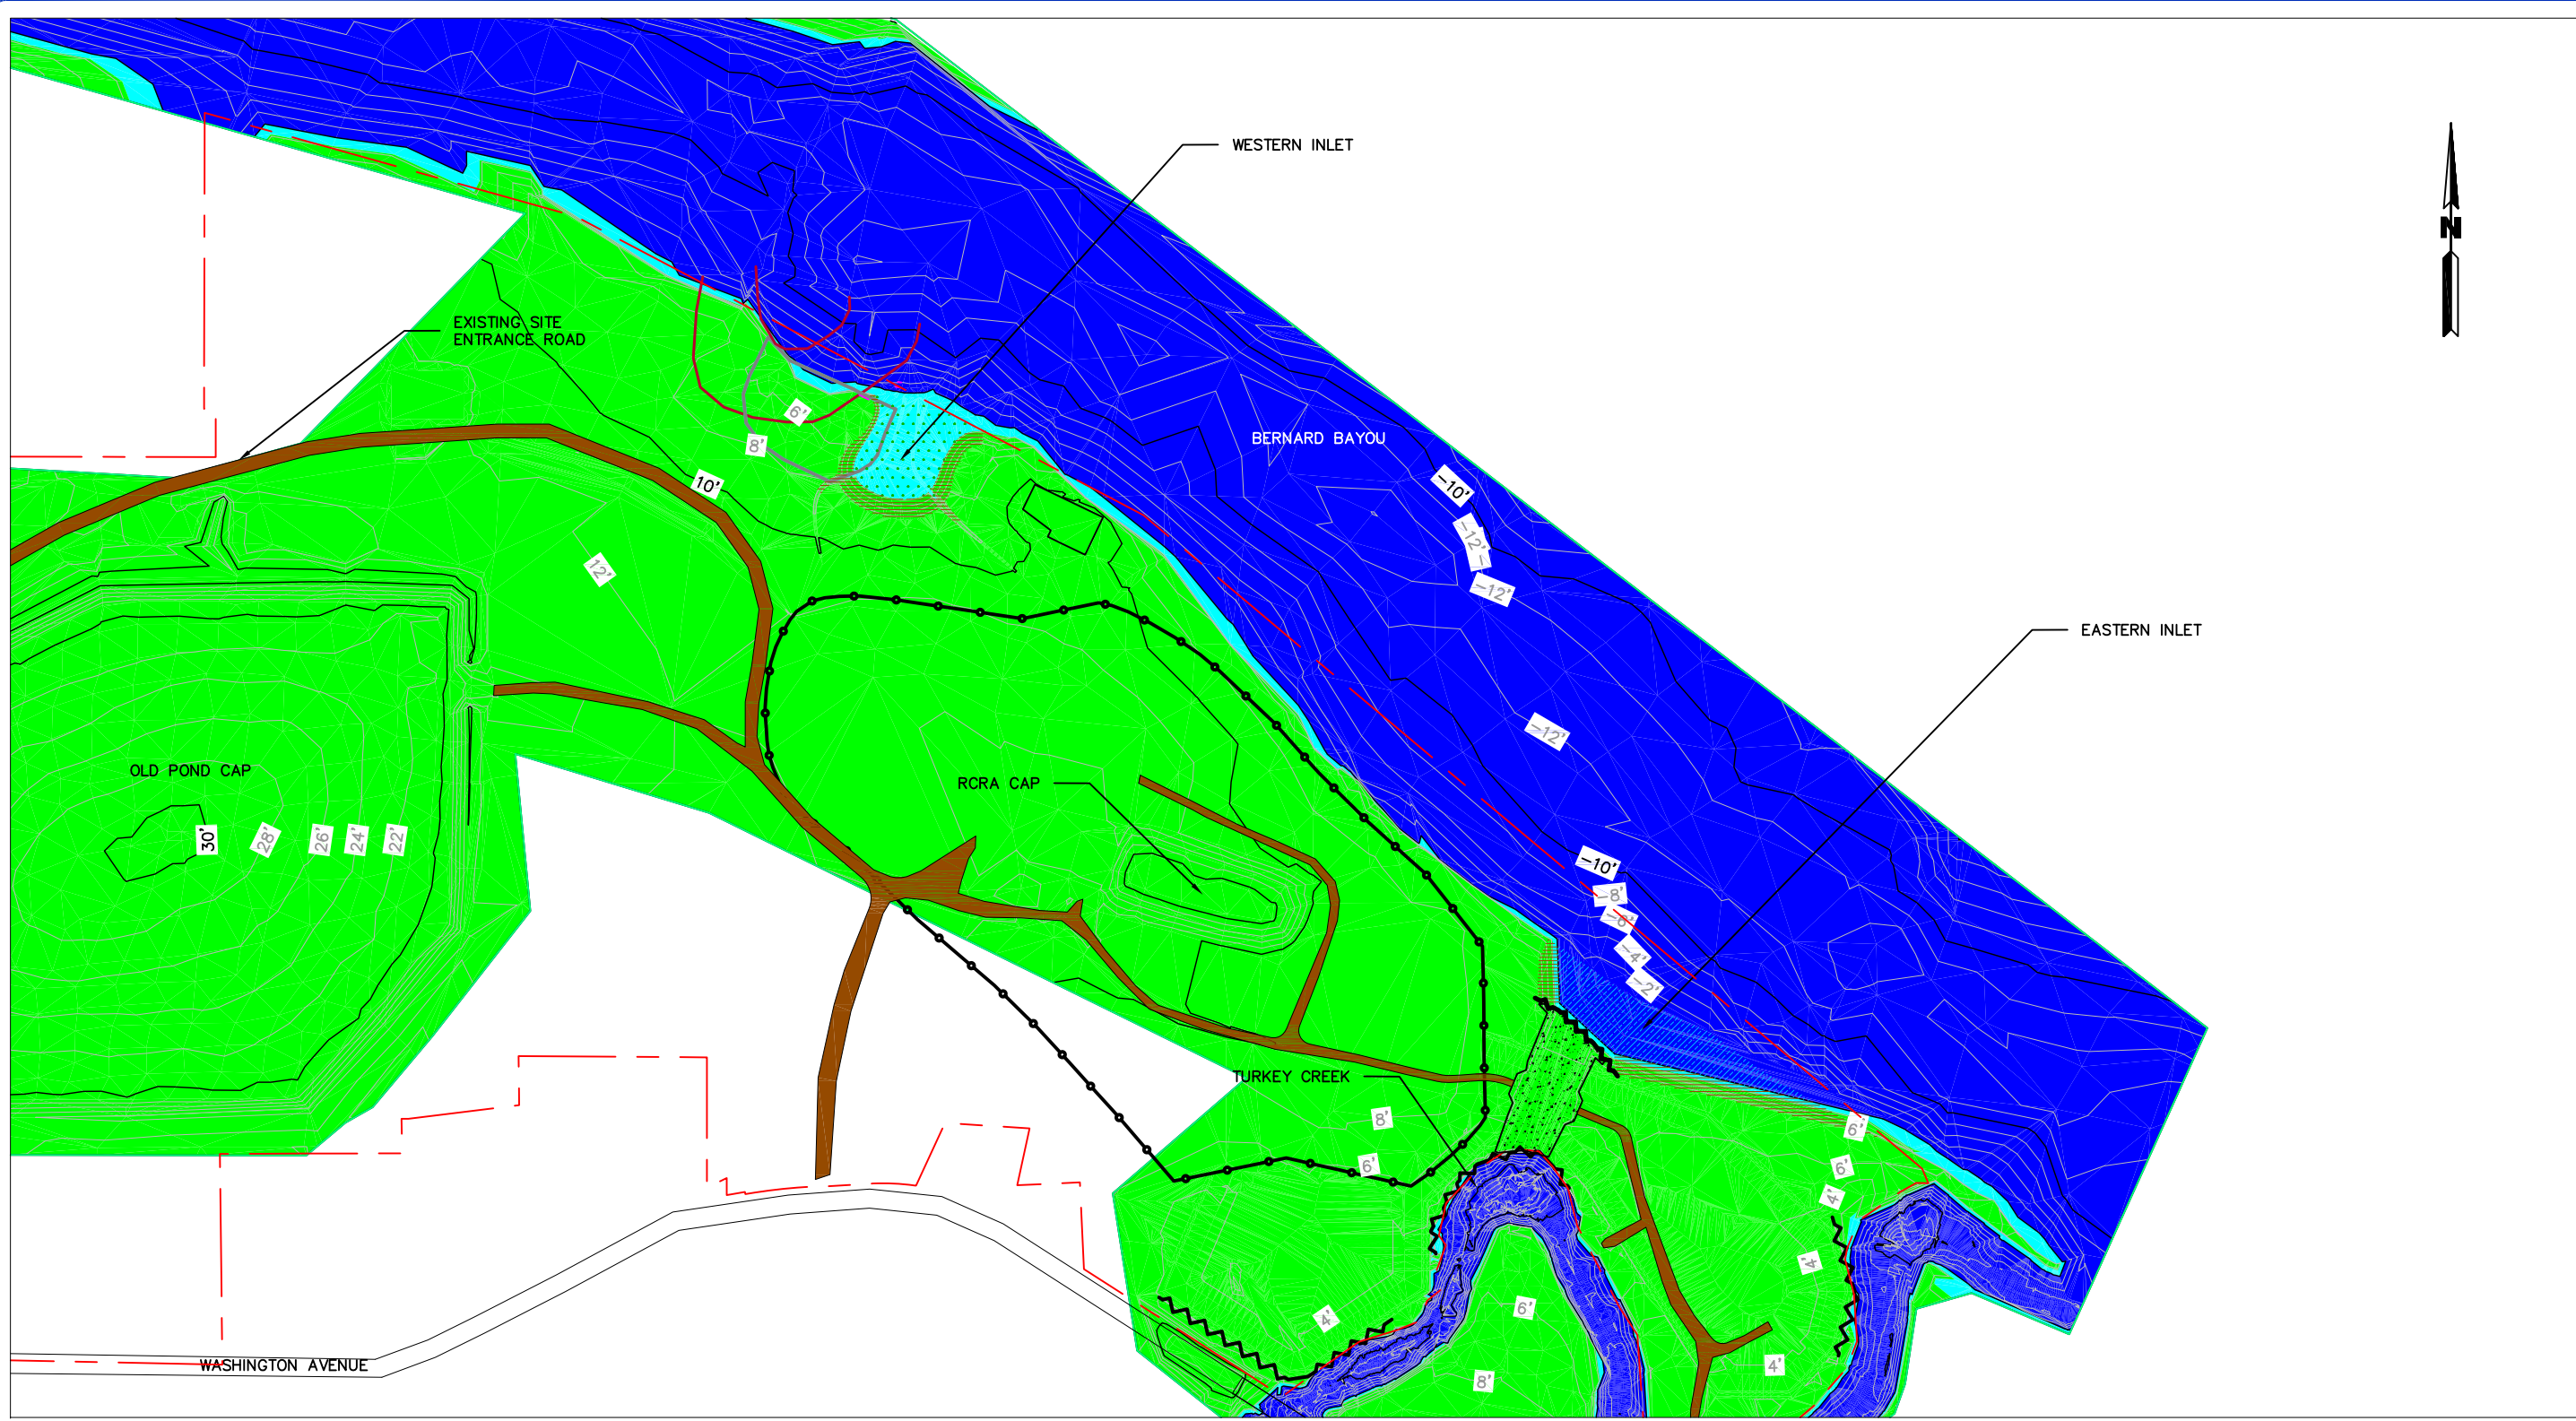

CAD FILE: HAN008100
 PROJECT: 1"=250'
 DATE: 09/12/2011
 CHECKED: L.C.
 DRAWN BY: T.R.B.

ENVIRONMENTAL
 MANAGEMENT SERVICES, INC.
 P.O. BOX 15369
 HATTIESBURG, MS 39404

PREPARED FOR:
CAVENHAM FOREST INDUSTRIES
 GULFPORT, MS


POST CONSTRUCTION SITE OVERVIEW
 SWMU 3-1, 3-4 CONTROL AND CONTAINMENT DESIGN REPORT

FIGURE
16

--- PROPERTY LINE
 —●— EXISTING SOIL BENTONITE WALL

ELEVATIONS < 0.03'
 ELEVATIONS 0.03' - 1.69'
 ELEVATIONS > 1.69'

FINISHED GRADE CONTOURS
 — 10' — MAJOR INTERVAL (10-FEET)
 — 4' — MINOR INTERVAL (2-FEET)

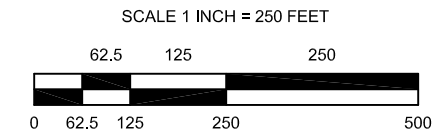

Cavenham Forest Industries
Gulfport, Mississippi
Turkey Creek Remediation

ID	Task Name	Duration	Start	Finish	% Complete	2010												2011				2012			
						Q3	Q4	Q1	Q2	Q3	Q4	Q1	Q2	Q3	Q4	Q1	Q2	Q3	Q4	Q1	Q2				
1	CFI GPT Turkey Creek Remediation	865 days?	Thu 9/24/09	Mon 2/4/13	71%																				
2																									
3	Pre-Construction Tasks	865 days?	Thu 9/24/09	Mon 2/4/13	83%																				
4																									
5	Investigate TC Sediment & Pore Water	98 days	Mon 10/12/09	Wed 3/3/10	100%																				
12																									
13	Biota/Additional Sediment Sampling and Analyses/Ecological Risk Evaluation	197 days	Thu 3/25/10	Wed 1/5/11	93%																				
21																									
22	Investigate Property East of Turkey Creek	255 days	Mon 1/4/10	Wed 1/5/11	92%																				
30																									
31	ISCO Testing and Treatability Study	865 days	Thu 9/24/09	Mon 2/4/13	76%																				
43																									
44	Human Health Risk Assessment *Critical Path*	273.5 days	Mon 2/21/11	Thu 3/8/12	33%																				
45																									
58	SediMite™ Pilot Interim Measures	267 days	Tue 2/22/11	Thu 3/1/12	57%																				
59																									
91	Execute Lease with SOS for PublicTrust Tidelands	432 days	Mon 10/19/09	Fri 7/1/11	99%																				
94																									
95	Revise Control & Containment Design Report	118.5 days	Fri 4/1/11	Wed 9/14/11	100%																				
98																									
99	Obtain USACE/MDMR/MDEQ Permit	649 days	Mon 10/19/09	Tue 5/1/12	95%																				
107																									
108	Storm Water Pollution Prevention Plan (SWPPP)	60 days	Wed 2/8/12	Tue 5/1/12	0%																				
111																									
112	Obtain City of Gulfport Building Permit	673 days	Mon 10/26/09	Mon 6/11/12	97%																				
117																									
118	Investigate Sediment Bar	74 days?	Wed 6/29/11	Mon 10/10/11	0%																				
124																									
125	Construction and Post Construction Tasks	140 days	Tue 6/12/12	Mon 12/24/12	0%																				
126																									
127	Remedial Measures Implementation	125 days	Tue 6/12/12	Mon 12/3/12	0%																				
128																									
129	Construction Quality Assurance/Quality Control	23 wks	Tue 6/12/12	Mon 11/19/12	0%																				
130																									
131	Project Oversight/Engineering/Supervision/Management	25 wks	Tue 6/12/12	Mon 12/3/12	0%																				
132																									
133	Preliminary Construction Surveying	1.5 wks	Tue 6/12/12	Thu 6/21/12	0%																				
134																									
135	Clearing and Grubbing	15 days	Tue 6/12/12	Mon 7/2/12	0%																				
139																									
140	Work Pad Construction	40 days	Tue 6/19/12	Mon 8/13/12	0%																				
143																									
144	Sheet Pile Wall Installation	10 days	Tue 6/19/12	Mon 7/2/12	0%																				
148																									
149	Soil Bentonite Wall Installation	80 days	Tue 6/12/12	Mon 10/1/12	0%																				
155																									
156	Post Soil Bentonite Wall Construction/Installation	20 days	Tue 9/25/12	Mon 10/22/12	0%																				
161																									
162	Remedial Measures Report	1.5 wks	Tue 10/23/12	Thu 11/1/12	0%																				
163																									
164	Peninsula Oxidation	7 mons	Tue 6/12/12	Mon 12/24/12	0%																				

CAD FILE: HAN008100
PROJECT: 1"=70'
SCALE: 09/13/2011
DATE: L.C.
CHECKED: T.R.B.
DRAWN BY:



PREPARED FOR:
CAVENHAM FOREST INDUSTRIES
GULFPORT, MS

CONSTRUCTION SCHEDULE GANTT CHART
SWMU 3-1,3-4 CONTROL AND CONTAINMENT DESIGN REPORT

Project: Turkey Creek Remediation Date: Wed 9/14/11

Task: Milestone: Rolled Up Task: Rolled Up Progress: External Tasks: Group By Summary: Progress: Summary: Rolled Up Milestone: Split: Project Summary: Deadline:

APPENDIX A
Technical Data and Procedures
A.H. Beck Foundation Co., Inc.

Company History and Project Overview

COMPANY: A. H. Beck Foundation Co., Inc.

5123 Blanco Road
San Antonio, Texas 78216
Phone (210) 342-5261
Fax (210) 342-4965
www.ahbeck.com

CONTACT: Steven K. Anderson

Vice President
(210) 342-5261 ext 234
keith.anderson@ahbeck.com



A. H. Beck Foundation Co., Inc. is a specialty deep foundation contractor that has been in business since 1932. The company's heritage includes the ultimate pioneering effort of helping start the drilled shaft industry in the United States. In the decades that have followed, A.H. Beck has continued to remain at the forefront of the deep foundation and ground improvement industry, and is regarded as one of the premier deep foundation contractors in the southern United States and elsewhere. With a record of accomplishments that includes mechanically installing the first drilled shafts in the United States to thousands of successful deep foundation projects including some of the most impressive structures in the southern United States, the company has continued to grow and expand their reach into the Caribbean, Central and South America, and Russia. Beck's corporate office is located in San Antonio, Texas where the company was founded and has branch offices in Houston, Dallas, North Carolina, and San Juan, Puerto Rico. A. H. Beck has over 77 years of experience installing deep foundation and ground improvement projects in the challenging geologic



formations of the southern United States and the Gulf Coast region along with some of the hardest materials found in the Appalachian Region. Beck also has many years of experience working in the soft, caving, high water table soils present along the Gulf Coast Region. Working with industry leaders in Bentonite drilling fluids, Beck has formulated extensive training programs for their key personnel in the use of drilling fluids as applied to deep foundation excavation stability and construction. Beck designs and builds most of their own foundation equipment, Bentonite slurry handling systems, and tools.

PROCESS OVERVIEW:

The bentonite cutoff wall proposed for this project will consist of a 36 inch wide trench that is keyed into a hard underlying existing clay layer at an average depth of 30 feet and extending approximately 2500 feet in length. The cutoff wall will be excavated utilizing two different types of excavation equipment so that the wall can be installed without any over-cutting at the corners. The excavation will also be sequenced so that manageable segments are excavated and backfilled daily. The backfill material will be engineered using imported fill provided by the owner from another site and mixed with high quality sodium bentonite to achieve the required hydraulic conductivity requirements. Once an engineered fill mix design is established, the imported fill will be mixed with bentonite and water in a calibrated/metered pugmill system and pumped into the excavation for placement. Printed batch tickets from the pugmill system showing the weighted quantities of imported host material, bentonite, and water will be available for each batch so that verification can be provided showing that each batch meets the engineered fill mix design requirements. The quality of this engineered soil bentonite mixture can be visually inspected, sampled, and verified above ground at anytime during the installation process before and during placement of the material into the excavation. This manufactured approach leads to superior quality assurance and quality control over other traditional in-situ or above ground mixing methods used in the industry.

PROCEDURE:

The following installation procedures are based on generalized soil information pertaining to this project. Adjustments or changes may be necessary once detailed soils information is obtained and after installation commences where the actual soil conditions and behavior can be observed.

Prior to beginning the installation of the bentonite cutoff wall, A. H. Beck will mobilize a local soil testing laboratory to the site of the imported fill to take additional soil samples which will be used for mixing with various portions of bentonite to develop a project engineered backfill mix design. The laboratory mix designs will be developed to achieve the hydraulic conductivity requirement of 1×10^{-7} cm/sec. The results of these different trail mix designs will then be analyzed for adherence to the specifications and will then be submitted to the owner for approval. Once a mix design is approved by the owner, A. H. Beck will begin installation of the bentonite cutoff wall. Conventional hydraulic excavators in conjunction with diaphragm wall grabs will be used to excavate the trench while supporting the excavation with a drilling fluid made up of bentonite slurry. The diaphragm wall gabs will be used to excavate the wall at the turns to prevent over-cutting of the excavation. After the soil is removed from the excavation and the trench is keyed into the hard underlying clay, the engineered backfill will be batched utilizing a specially designed pug mill to achieve a uniform homogeneous bentonite soil mixture. This bentonite soil mixture will then be pumped back to the excavation through a 5 inch pump line. As the cement soil mixture is placed at the bottom of the excavation it displaces the drilling fluid back out the top of the excavation. The displaced drilling fluid is pumped back to the mixing and storage tanks to be cleaned and processed for re-use. This process will achieve a higher level of quality control and quality assurance than in situ and other above ground mixing procedures since the bentonite soil mixture can be viewed, sampled, slumped, and tested above the ground prior to placement into the excavation. A print out of the metered imported fill,

bentonite, and water quantities used for each batch will be available to compare with the benchmark design chosen prior to production installation.

DETAILED PROCEDURES:

1. Excavation Equipment

Traditional hydraulic excavators and hydraulic diaphragm wall grabs (shown below) capable of continuously monitoring verticality on three separate axis during excavation will both be utilized.



2. Bentonite Slurry Mixing/Cleaning/Handling Equipment

2.1. BECK manufactured 500 bbl capacity slurry mixing and cleaning tanks.



2.2. Details on Drilling Fluid.

- 2.2.1. The bentonite based drilling slurry will be pre-mixed in pH neutral water 12 hours prior to use.
- 2.2.2. Bentonite slurry will be mixed at a ratio of 13 lb. of Bentonite to 1 BBL (42 gal) of water to achieve an approximate density of 65 pcf and a viscosity of 40 sec. This will then be adjusted during excavation operations and evaluation of the encountered soils.
- 2.2.3. Bentonite slurry will be tested a minimum of four times within the first eight hours of slurry use to control a quality mix suitable for existing soil stratas by using a Marsh Funnel to test viscosity, a Mud Scale to test the weight and pH test strips to test the pH. When the results show a consistent behavior the testing will be reduced to one test every four hours of use.
- 2.2.4. Water and bentonite may be needed to replenish slurry to maintain desired viscosity and weight prior to reuse.
- 2.2.5. During excavation the level of the slurry will be maintained at an elevation above the highest piezometric head level to maintain excavation stability.
- 2.2.6. After engineered fill placement into the trench excavation, the slurry will be pumped back and processed through the cleaning system separating the liquids from the solids and prepared for reuse. Any solids will be deposited off the shakers to the side of the tank.



3. Engineered Fill Batching Equipment

3.1. A custom metered pugmill, as shown below, will be utilized to meter and batch the engineered fill at up to 100 cubic yards per hour. Weighted batch computer readouts and batch tickets are generated to ensure consistent proportioning of the batch materials.



3.2. Sampling and slump testing will be performed during the batching process to verify the engineered fill properties and performance.



4. Engineered Fill Pumping/Placing Equipment


4.1. Putzmeister Model TK 100HP 180 horse power concrete pump(s) or similar capable of pumping 90 yd³/hr with a horizontal pumping distance of over 500 feet will be utilized to pump the engineered fill from the pugmill to the cutoff wall locations.



- 4.2. For Certain Locations and Access Considerations - Beck designed and built self contained concrete pumps capable of pumping through 160 feet of 5" flexible pump hose at a rate of 70 yd³/hr may be utilized.



APPENDIX B
Geotechnical Investigation Report
Eustis Engineering Company, Inc. of Mississippi

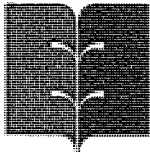

EUSTIS ENGINEERING COMPANY INC. OF MISSISSIPPI

14368 CREOSOTE ROAD
GULFPORT, MISSISSIPPI 39503-4297
PN 228-575-9888 | FN 228-575-9819
EMAIL: INFO@EUSTISENG.COM | SITE: WWW.EUSTISENG.COM

3 August 2011

Environmental Management Services, Inc.
Post Office Box 15369
Hattiesburg, Mississippi 39404-5369

Attention Mr. Clyde Woodward, Jr.

Gentlemen:

Geotechnical Investigation
Cavenham Forest Industries, LLC
Proposed Sheetpile Wall
Gulfport, Mississippi
Eustis Engineering Project No. G0130

Transmitted are three copies (two bound and one unbound) of our engineering report covering a geotechnical investigation for the subject project. Electronic copies of this report are also being forwarded to you and Mr. Leon H. Carter, Jr., P.E.


Thank you for asking us to perform these services.

Yours very truly,

EUSTIS ENGINEERING COMPANY INC. OF MISSISSIPPI

CHAD L. HELD, P.E.

D. J. Indest:jdd/jkd

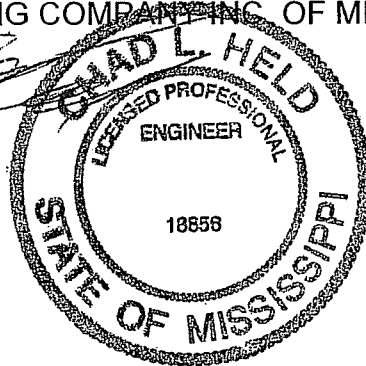

GEOTECHNICAL INVESTIGATION
CAVENHAM FOREST INDUSTRIES, LLC
PROPOSED SHEETPILE WALL
GULFPORT, MISSISSIPPI
EUSTIS ENGINEERING PROJECT NO. G0130

FOR
ENVIRONMENTAL MANAGEMENT SERVICES, INC.
HATTIESBURG, MISSISSIPPI

By
Eustis Engineering Company Inc. of Mississippi
Gulfport, Mississippi

3 AUGUST 2011

TABLE OF CONTENTS

	<u>PAGE</u>
INTRODUCTION	1
SCOPE	2
FIELD INVESTIGATION	
General	3
Soil Borings	3
Cone Penetrometer Tests	4
LABORATORY TESTS	4
DESCRIPTION OF SUBSOIL CONDITIONS	5
Stratigraphy	5
Ground Water	5
FOUNDATION ANALYSIS	6
Furnished Information	6
Bulkhead Design Requirements	6
Slope Stability	8
General Site Filling - Cap Fill	9
Vibrations	10
ADDITIONAL GEOTECHNICAL SERVICES	11
FIGURES 1 THROUGH 3	
APPENDICES I AND II	

GEOTECHNICAL INVESTIGATION
CAVENHAM FOREST INDUSTRIES, LLC.
PROPOSED SHEETPILE WALL
GULFPORT, MISSISSIPPI
EUSTIS ENGINEERING PROJECT NO. G0130

INTRODUCTION

1. This report contains the results of a geotechnical investigation performed for the proposed sheetpile wall to be located at Cavenham Forest Industries, LLC's facility off of Creosote Road in Gulfport, Mississippi. The investigation was performed in general accordance with Eustis Engineering Company Inc. of Mississippi's proposal dated 16 May 2011. Option 2 of our proposal was accepted on 17 May 2011 by Mr. Clyde Woodward, Jr., representing the project's environmental engineer, Environmental Management Services, Inc., Hattiesburg, Mississippi.

2. This report has been prepared in accordance with generally accepted geotechnical engineering practice for the exclusive use of Cavenham Forest Industries and Environmental Management Services for specific application to the subject site. In the event of any changes in the nature, design, or location of the proposed sheetpile wall, the conclusions and recommendations contained in this report shall not be considered valid unless the changes are reviewed and the conclusions of this report are modified and verified in writing. Should these data be used by anyone other than Cavenham Forest Industries or Environmental Management Services they should contact Eustis Engineering for interpretation of data and to secure any other information pertinent to this project.

3. The analyses and recommendations contained in this report are based in part on data obtained from the soil borings and cone penetrometer tests (CPTs). The

nature and extent of variations in subsoil conditions between and away from the boring and CPT locations may not become evident until construction. If variations then appear, it will be necessary to reevaluate the recommendations contained in this report.

4. Recommendations and conclusions contained in this report are to some degree subjective and should be used only for design purposes. This report should not be included in the contract plans and specifications. However, the results of the soil borings, laboratory tests, and CPTs contained in the Appendices of this report may be included in the plans and specifications.

SCOPE

5. Eustis Engineering's original scope was to perform eight undisturbed soil borings. Locations 2 and 3 were changed to CPTs due to inaccessibility of our truck mounted drill rig. Therefore, the investigation was modified to the performance of six soil test borings and two CPTs to determine subsurface conditions and stratification, and to obtain samples of the various substrata. Soil mechanics laboratory tests, performed on samples obtained from the borings, were used to evaluate the physical properties of the subsoils. This report includes the boring logs, plots of reduced CPT data, a summary of the laboratory test data, a discussion of the subsoil and ground water conditions, bulkhead requirements, local and global stability of the bulkhead, estimates of settlement due to placing fill behind the bulkhead, and general construction recommendations.
6. Our scope does not include an evaluation of the existing or proposed soil bentonite walls. Our scope also did not include slope stability analyses of the proposed filling or Turkey Creek bank slopes away from the proposed bulkhead locations.

FIELD INVESTIGATION

General

7. Six undisturbed sample type soil test borings, designated as B-1 and B-4 through B-8, were made at the site from 24 through 27 May 2011. Two CPTs (CPT-2 and CPT-3) were made on 31 May 2011. The soil borings and CPTs were each made to a depth of 40 feet below the existing ground surface. The locations were staked by a representative of Environmental Management Services prior to our arrival at the site. Using a handheld GPS device, the latitude and longitude of each location was recorded and is provided on the boring logs. A site vicinity map is provided on Figure 1 and the approximate locations of the borings and CPTs are shown on Figure 2. Detailed descriptive logs of the borings and laboratory tests are shown in both tabular and graphical form in Appendix I. Logs of the CPTs are provided in Appendix II. Upon completion of drilling the borings and performing the CPTs, the holes were backfilled in accordance with current regulatory requirements.

Soil Borings

8. The undisturbed soil borings were made with a truck mounted rotary type drill rig. Undisturbed samples of cohesive or semi-cohesive subsoils were obtained at close intervals or changes in strata using a 3-in. diameter thinwall Shelby tube sampler. The samples were immediately extruded from the sampler, inspected, and visually classified by Eustis Engineering's soil technician. Pocket penetrometer tests were performed on the soil samples to give a general indication of their shear strength or consistency. The results of these tests are shown on the boring logs under the column heading "PP." Representative samples were then promptly placed in moisture proof containers and sealed for preservation of their natural moisture content.

9. Samples of cohesionless and semi-cohesive materials were obtained during the performance of in situ Standard Penetration Tests. This test consists of driving a 2-in. diameter sampler 1 foot into the soil after first seating it 6 inches. A 140-lb weight dropped 30 inches is used to advance the sampler. The number of blows required to drive the sampler is indicative of the relative density of cohesionless soils and the consistency of cohesive soils. The samples were retained in moisture proof containers for preservation of their natural moisture content. The results of the Standard Penetration Tests are shown on the boring logs under the column heading "SPT."

Cone Penetrometer Tests

10. The CPTs were performed using our truck mounted rig and a 10-cm² cross-sectional area cone with a 60° apex angled tip and 150-cm² sleeve area. The penetrometer was hydraulically advanced into the ground at a rate of 2-cm/sec. Parameters (tip resistance, friction resistance, and pore pressure) were recorded at 5-cm depth intervals. The results of the CPTs were plotted graphically with depth. These plots are provided in Appendix II. The plots provide tip resistance (q_t), sleeve friction (f_s), pore pressure (u_2), and friction ratio (R_f). Testing was performed in accordance with methods and procedures outlined in ASTM D 5778-07.

LABORATORY TESTS

11. Soil mechanics laboratory tests, consisting of natural water content, unit weight, unconfined compression shear (UC), and unconsolidated undrained triaxial compression shear (OB), were performed on samples obtained from the undisturbed borings. In addition, Atterberg liquid and plastic limits tests were performed on selected representative samples to aid in classification of the subsoils and to give an indication of their relative compressibility. The test establishing the

percent passing a No. 200 sieve (-#200) was also performed on a semi-cohesive soil to aid in its classification. The results of these laboratory tests are summarized on the boring logs in Appendix I.

12. Grain size analyses were also performed on selected samples of cohesionless soils to determine their particle distribution (PD) curves. The results of these tests are shown graphically on separate sheets following the boring logs in Appendix I.

DESCRIPTION OF SUBSOIL CONDITIONS

Stratigraphy

13. Reference to Borings 4 through 8 and CPTs 2 and 3 show the underlying deposits encountered consist of interbedded strata of very soft to very stiff clay, sandy clay, silty clay, and organic clay; very loose to dense fine sand, silty sand, and clayey sand; and loose to very compact sandy silt from the existing ground surface to the termination of the borings at the 40-ft depth. Subsoils encountered at Boring 1 consisted of medium stiff to very stiff clay, silty clay, and sandy clay with wood, organic matter, and sand layers from the existing ground surface to the termination of the boring at the 40-ft depth. Samples taken between the 4 and 30-ft depths in Boring 4 were noted to have a chemical odor. Our interpretation of the stratigraphy encountered at each boring is shown on the boring logs in Appendix I. Interpreted CPT logs are provided in Appendix II.

Ground Water

14. Long term measurements of the ground water were not recorded during our field investigation. Eustis Engineering performed a geotechnical investigation in 2010 for a proposed bypass channel. At the time of the previous investigation the ground water was observed to be 3 feet below the existing ground surface. The depth to

ground water will vary with climatic conditions, drainage improvements, water levels in nearby waterways (Turkey Creek and Bernard Bayou), and other factors. The depth to ground water should be determined by those persons responsible for construction immediately prior to beginning work.

FOUNDATION ANALYSIS

Furnished Information

15. A plan drawing of the site dated 10 May 2010 and showing the proposed capping plan was provided by Environmental Management Services. Based on this drawing, cantilever sheetpile walls are to be constructed at three locations across the site. Profiles A, B, C, and D were also provided. Fill will be required in some areas behind the wall in order to provide a working platform for construction equipment. Fill will also be placed at the site in order to cap potentially contaminated areas. The height of fill will range from 2 to 6 feet. Fill heights of 5 to 6 feet will be in localized areas which are not immediately behind the wall. A continuous soil-bentonite cutoff wall will also be constructed approximately 100 to 125 feet behind the sheetpile walls. Design of the bentonite wall is beyond our scope of work.
16. Drawings furnished by Environmental Management Services indicate the top of wall will be at approximate el 4 (furnished datum). Existing grades at the borings were also estimated as el 4. The mean low water level (MLWL) and extreme low water level (ELWL) for Turkey Creek were furnished as el 0 and el -4, respectively.

Bulkhead Design Requirements

17. Design Assumptions. Our analyses are based on furnished drawings and the information outlined in "Furnished Information." We have assumed average soil design parameters for the evaluation of the local and global stability of the

bulkhead. These average parameters selected for design of the wall are shown on Figure 3. In addition, our analyses assume adhesion between the sheetpile wall and subsoils to be 50%. As previously noted, the thickness and relative density of sand deposits varies between and away from the boring locations. Thus, the parameters and stratigraphy shown on Figure 3 are not appropriate for the design of the soil-bentonite cutoff wall. We have assumed the ground surface adjacent to the wall to be at the top of the wall at el 4. During construction, we assumed a uniform surcharge load is present behind the wall that does not exceed 200 psf. After construction, we assumed the approximate slope of the fill behind the wall will be a minimum of 5 horizontal to 1 vertical with no additional surcharge loads. Should these assumptions or furnished information not be valid, Eustis Engineering should be contacted immediately to reanalyze the wall. Specifically, we have assumed surcharge loads associated with construction equipment and construction of working pads above el 4 will not exceed 200 psf. Eustis Engineering should be notified if any permanent surcharge loads will be placed within 30 feet of the proposed bulkheads. Our analyses assume the ground surface behind the wall will be no higher than el 6 within 100 feet of the wall. Should the sheetpile wall be used for containment, Eustis Engineering should be contacted to evaluate seepage.

18. Method of Analyses. Eustis Engineering utilized the U.S. Army Corps of Engineers' computer program entitled "CWALSHT" for evaluation of the local stability of the proposed bulkhead. Unfactored soil parameters were used in these analyses. The estimated maximum bending moment in the sheetpile section was determined using a factor of safety of 1. Adequate factors of safety should be used to determine the structural requirements. The recommended sheetpile tip elevation was determined by factoring the penetration.
19. Results of Analyses. A summary of the results of our analyses for the proposed cantilevered sheetpile walls is summarized below in Table 1 and also provided on Figure 3.

TABLE 1: SUMMARY OF SHEETPILE ANALYSIS RESULTS

WATER LEVEL IN TURKEY CREEK	UNIFORM SURCHARGE LOAD (PSF)	SUMMARY OF BULKHEAD ANALYSES		
		ESTIMATED FACTOR OF SAFETY $\approx 1.3^{(1)}$	FACTOR OF SAFETY ≈ 1.0	
		RECOMMENDED PILE TIP ELEVATION (FEET - FURNISHED DATUM)	MAXIMUM MOMENT (FT-LBS/FT)	SCALED DEFLECTION (LB-IN. ³)
EI 0 (MLWL)	200	EI -31	32,016 @ EI -17.4	1.38×10^{10} @ EI 4.0
EI -4 (ELWL)	200	EI -37	69,176 @ EI -20.6	3.98×10^{10} @ EI 4

A factor of safety of approximately 1.3 was applied to the estimated tip penetration.

20. The estimated maximum bending moments have not been factored (factor of safety ≈ 1.0). Adequate factors of safety should be applied to structural components. To obtain deflection in inches, divide the maximum scaled deflection by the product of the modulus of elasticity of the sheet in psi and the sheet moment of inertia in inches⁴. The tolerable deflection should be considered when selecting the sheetpile section.

Slope Stability

21. General. Global stability analyses were performed by the LMVD Method of Planes analysis. To our knowledge, the existing banks have not shown any signs of distress. Installation of a cantilever bulkhead will improve the stability of the bank as fill is placed to cap and grade the site. We have estimated the minimum factor of safety for global stability of the bulkhead to be approximately 2.37 as shown on Figure 3. Our analyses assume the bank geometry within Turkey Creek to be no lower than el -10 within 100 feet of the wall. However, we also recommend bank slopes extend at a minimum of 3 horizontal to 1 vertical above el -10 within this 100-

ft width. Additional loadings (e.g., additional fills, buildings, etc.) in the vicinity of the walls have not been considered in our analyses. Increases in loadings in the retained fill behind the wall, as well as scour or dredging within Turkey Creek in front of the wall, have the potential of decreasing the factors of safety with respect to global stability and should be further assessed by Eustis Engineering.

General Site Filling - Cap Fill

22. General Fill. Clay fill may be used as backfill, but should not be used as structural fill beneath roadways and paved areas. Clay fill should meet the material requirements for an AASHTO A-4 or A-6 material or a Class B8 or B9 borrow material per Section 703.21 of the Mississippi Standard Specifications for Road and Bridge Construction. Additional fill requirements may be necessary for environmental consideration for the cap, but were beyond our scope of services. Should future plans for the site include constructing structures and/or pavements in the areas to be filled, Eustis Engineering should be contacted to give recommendations for alternative fill materials.
23. Placement and Compaction. Clay backfill placed behind the sheetpile wall may be compacted to at least 95% of its maximum dry density near optimum moisture in accordance with ASTM D 698 to meet assumptions for our local and global stability analyses. Backfill should be placed in loose lifts of 8 to 12 inches. Additional compaction requirements may be necessary to achieve permeability requirements. Fill should not be placed above the limits described for our local and global stability analyses.
24. Quality Control. Density tests should be performed on each lift of the compacted fill to determine if the contractor has achieved the recommended density. All filling and compaction operations should be accomplished only during periods of dry

weather. The contractor should exercise caution during and after inclement weather to ensure subsoil support is not degraded by construction operations.

25. Fill Settlement. Consolidation of the subsoils can be expected due to placement of fill to reach finished grade. Based on furnished information and drawings, fill heights will average around 4 feet above existing grade where fill is to be placed. Based on the furnished information, we estimate settlement of the existing ground surface near the center of an area with plan dimensions of 200' x 250' due to the placement of approximately 4 feet of fill to be 3 to 5 inches.
26. Approximately one-fourth of the center settlement will occur at the corners of the filled area. If additional fill heights or changes in the fill plan area are considered, Eustis Engineering should be contacted to reevaluate potential settlement. Additional settlement could result from the use of poor quality fill materials or improper placement and compaction of fill.

Vibrations

27. General. Sheetpile installation, hauling of fill materials, and other construction operations will cause vibrations that may affect nearby structures, pavements, and underground utilities. Damage due to construction vibrations is usually associated with movements of equipment, particularly heavy trucks and cranes. Vibrations associated with vehicular construction traffic are dependent on the size and speed of individual vehicles as well as frequency.
28. Measurement. If vibrations are a concern, we recommend peak particle velocities due to construction operations be monitored at critical structures or pavements with a seismograph during all construction operations that have a potential to cause vibrations (e.g., hauling of fill, installing sheetpiles, moving equipment). The record

of peak particle velocities will provide information in assessing potential damage and the types of changes best suited to the project requirements.

29. Generally, peak particle velocities of 1.5 to 2.0 in./sec are considered to be threshold levels for structural damage. Low peak particle velocity levels can also be a problem for poorly constructed buildings or structures that have been previously stressed by settlement or other movements. In such cases, vibrations on the order of 0.5 in./sec can initiate cosmetic damage or further cosmetic damage that has already taken place in the structure. Peak particle velocities between 0.25 and 0.5 in./sec may be sensed as being detrimental by human perception. In addition, peak particle velocities of 0.25 in./sec may densify cohesionless or semi-cohesive deposits (such as fill materials) and result in settlement of structures founded in these materials. Considering the potential for cosmetic damage and the adverse perception to human response, we recommend a level of 0.5 in./sec be set as a construction tolerance for transient construction activities. This level is generally achievable with current construction methods. However, for sustained peak particle velocities in excess of 0.25 in./sec at a pavement, utility, or structure of concern, Eustis Engineering should be notified.
30. Mitigation Techniques. Mitigation techniques to dampen the effects of vibrations on structures are generally associated with decreasing the energy exciting vibrations through the soil. For construction traffic, tight speed controls can greatly reduce the vibrations imparted to adjacent structures.

ADDITIONAL GEOTECHNICAL SERVICES

31. To provide continuity among the investigation, design, and construction phases, Eustis Engineering should be retained to provide additional services during completion of the project. These services may include consultation during design and construction, providing inspection of excavations, reviewing site drainage plans

and construction sequences proposed by the contractor, testing and approval of proposed materials, concrete testing and inspection, vibration monitoring, and any other soils and materials testing services. Eustis Engineering offers a complete range of materials testing services which will provide quality control during construction and conformance to design specifications.

32. In summary, Eustis Engineering should be retained to monitor all geotechnical related work performed by the contractor. If construction problems arise, Eustis Engineering should be notified to participate in the development of solutions. This participation permits the geotechnical engineer to evaluate the effects of unanticipated conditions and propose solutions on the geotechnical design assumptions particular to the project. The design geotechnical engineer may also be able to judge how site specific soil and ground water conditions will affect the success of a proposed construction alternative.



**EUSTIS ENGINEERING COMPANY INC.
OF MISSISSIPPI**

GEOTECHNICAL ENGINEERS

14368 CREOSOTE ROAD

GULFPORT, MISSISSIPPI

SITE VICINITY MAP

**CAVENHAM FOREST INDUSTRIES, LLC
PROPOSED SHEETPILE WALL
GULFPORT, MISSISSIPPI**

DRAWN BY: J.L.S.

PLOT DATE: 12 JULY 11

CADD FILE:
FIGURE 1.DGN

CHECKED BY: D.J.I.

JOB NO.: G0130

FIGURE 1



● DENOTES LOCATION OF UNDISTURBED SOIL BORINGS DRILLED:
24 THROUGH 27 MAY 2011

▲ DENOTES LOCATION OF CONE PENETROMETER TESTS PERFORMED:
31 MAY 2011

NOT TO SCALE



**EUSTIS ENGINEERING COMPANY INC.
OF MISSISSIPPI**

GEOTECHNICAL ENGINEERS

14368 CREOSOTE ROAD

GULFPORT, MISSISSIPPI

**BORING AND CONE PENETROMETER TEST
LOCATION PLAN**

CAVENHAM FOREST INDUSTRIES, LLC
PROPOSED SHEETPILE WALL
GULFPORT, MISSISSIPPI

DRAWN BY: J.L.S.


PLOT DATE: 8 JULY 11

CADD FILE:
G0130LOCATION PLAN.DGN

CHECKED BY: D.J.I.

JOB NO.: G0130

FIGURE 2

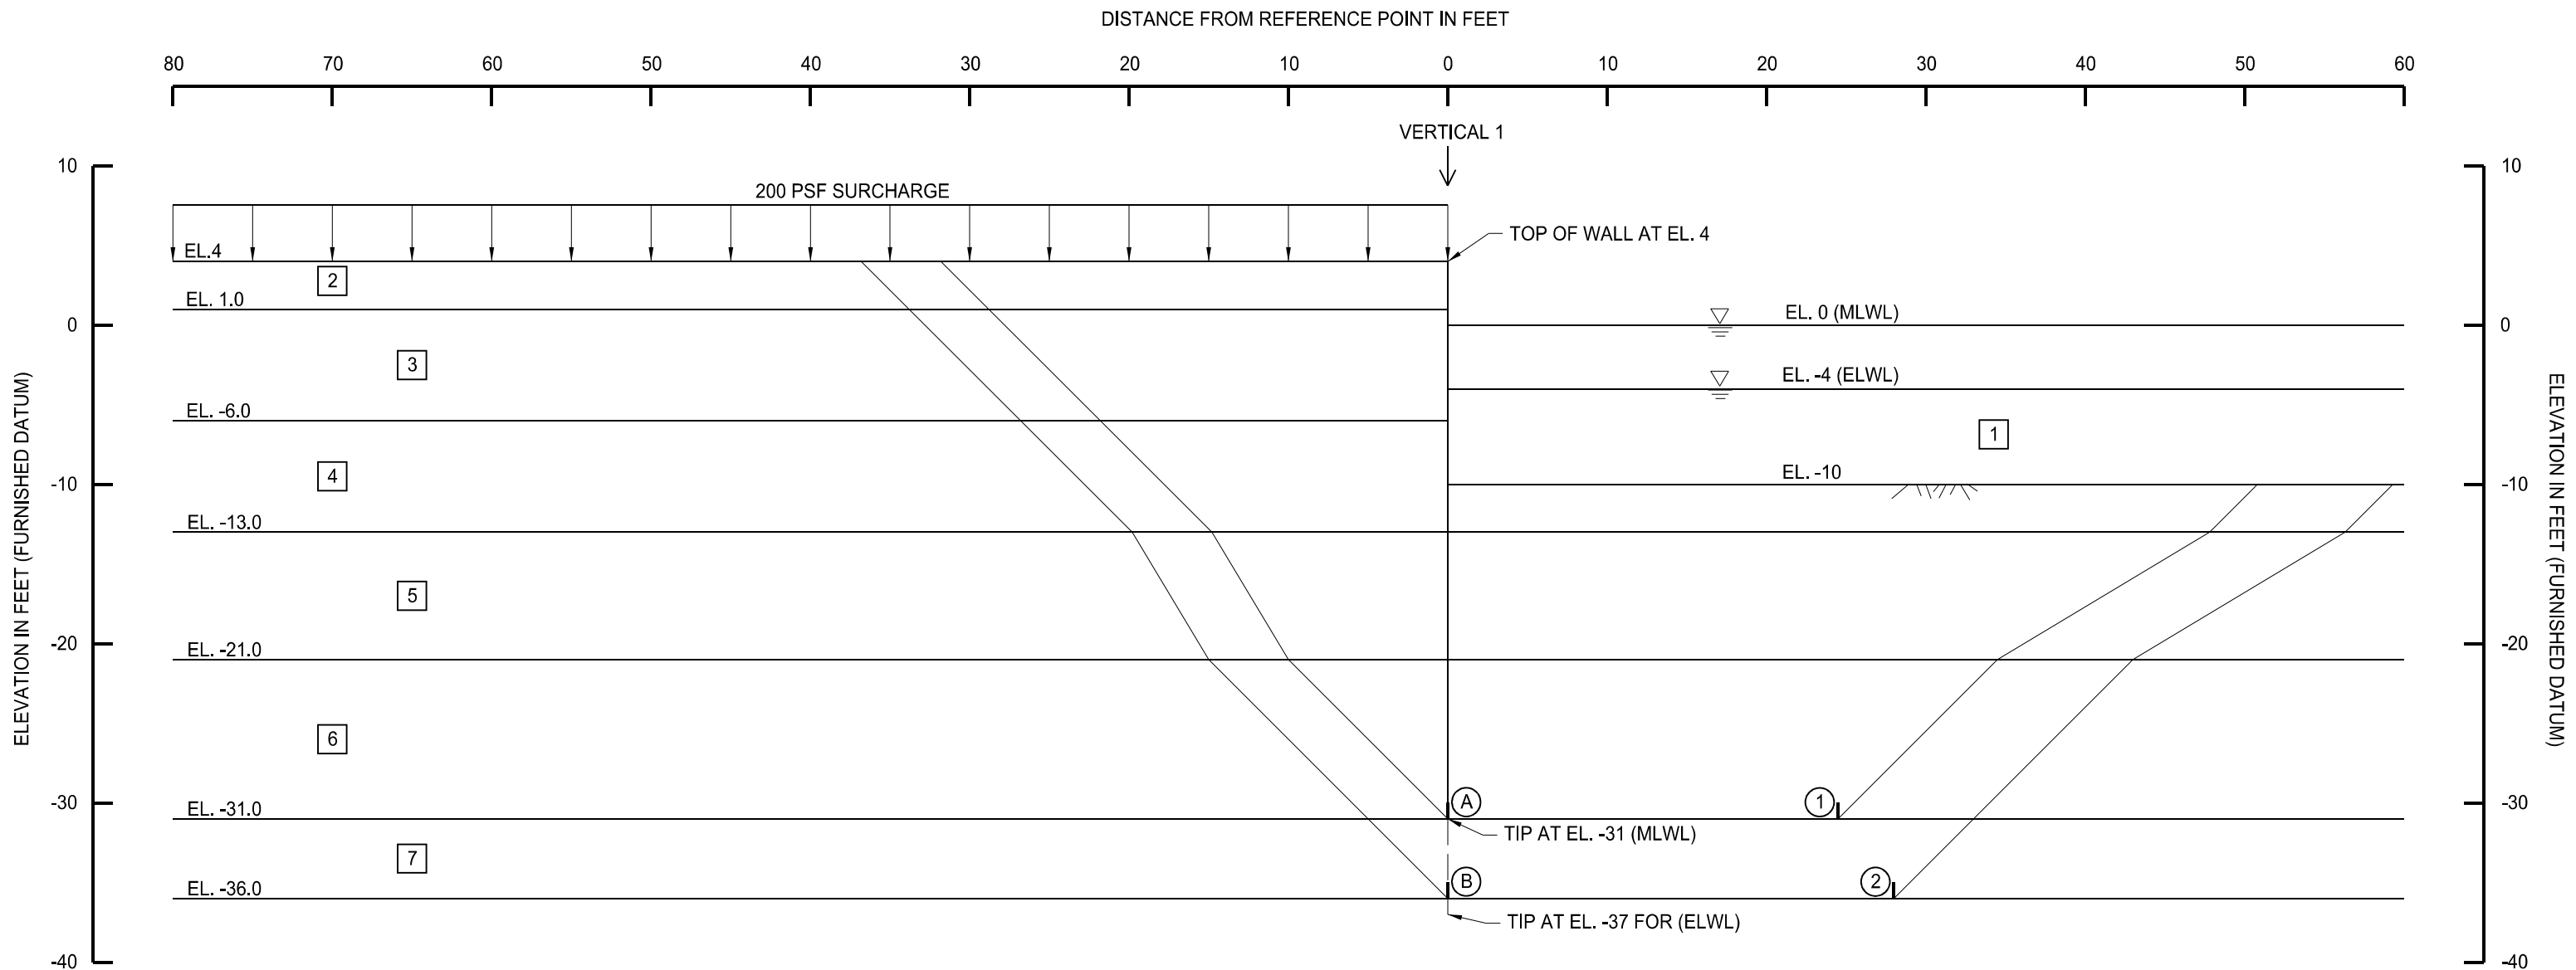


LOW WATER LEVEL IN TURKEY CREEK	UNIFORM SURCHARGE LOAD (PSF)	SUMMARY OF BULKHEAD ANALYSES		
		ESTIMATED FACTOR OF SAFETY ≈ 1.3	FACTOR OF SAFETY ≈ 1.0	
		RECOMMENDED PILE TIP ELEVATION (FEET - FURNISHED DATUM)	MAXIMUM MOMENT (FT-LBS/FT)	SCALED DEFLECTION (LB-IN ³)
EL. 0	200	EL. -31	32,016 @ EL. -17.4	1.38×10^{10} @ EL. 4
EL. 4	200	EL. -37	69,176 @ EL. -20.6	3.98×10^{10} @ EL. 4

FAILURE SURFACE	SUMMATION OF FORCES IN KIPS/L.F.		FACTOR OF SAFETY
	RESISTING	DRIVING	
(A) (1)	88.55	37.29	2.37
(B) (2)	121.66	43.40	2.80

SOIL NO.	DESCRIPTION	FRICTION ANGLE IN DEGREES	UNIT WEIGHT IN PCF	COHESION IN PSF	
				AVG.	BASE
1	WATER	0	62	0	0
2	CLAY	0	120	600	600
3	CLAY	0	90	200	200
4	CLAY	0	103	300	300
5	SAND	28	120	0	0
6	CLAY	0	120	1000	1000
7	CLAY	0	125	1200	1200

- NOTES:
- 1.) MLWL - MEAN LOW WATER LEVEL.
 - 2.) ELWL - EXTREME LOW WATER LEVEL.
 - 3.) BULKHEAD ANALYSES WERE PERFORMED FOR BOTH MLWL AND ELWL.
 - 4.) ESTIMATED MINIMUM BENDING MOMENTS HAVE NOT BEEN FACTORED (F.O.S. ≈ 1). SHEETPILE TIP ELEVATIONS ARE BASED ON FACTORING COMPUTED PENETRATIONS BY 1.3 (F.O.S. ≈ 1.3).
 - 5.) STABILITY ANALYSES WERE ONLY PERFORMED FOR ELWL.
 - 6.) FACTOR OF SAFETY COMPUTED AS RATIO OF RESISTING TO DRIVING FORCES.



EUSTIS ENGINEERING COMPANY INC.
OF MISSISSIPPI
GEOTECHNICAL ENGINEERS
14368 CREOSOTE ROAD GULFPORT, MISSISSIPPI

BULKHEAD AND BANK STABILITY GEOMETRY







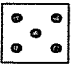
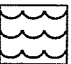
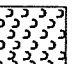

CAVENHAM FOREST INDUSTRIES, LLC
PROPOSED SHEETPILE WALL
GULFPORT, MISSISSIPPI

DRAWN BY: J.L.S.	PLOT DATE: 3 AUG 11	CADD FILE: FIGURE 3.DGN
CHECKED BY: D.J.I.	JOB NO.: G0130	FIGURE 3

APPENDIX I



**LEGEND AND NOTES FOR
LOG OF BORING AND TEST RESULTS**

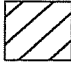- PP Pocket penetrometer: Resistance in tons per square foot
- SPT Standard Penetration Test: Number of blows of a 140-lb hammer dropped 30 inches required to drive 2-in. O.D., 1.4-in. I.D. sampler a distance of 1 foot into the soil after first seating it 6 inches
- SPLR Type of Sampling  Shelby  SPT  Auger  No sample
- SYMBOL Clay Silt Sand Peat/Humus Shells Stone/Gravel
-      
- Predominant type shown heavy; Modifying type shown light
- USC Unified Soil Classification
- DENSITY Unit weight in pounds per cubic foot

SHEAR TESTS

TYPE

- UC Unconfined compression shear
- OB Unconsolidated undrained triaxial compression shear on one specimen confined at the approximate overburden pressure
- UU Unconsolidated undrained triaxial compression shear
- CU Consolidated undrained triaxial compression shear
- DS Direct shear

- ϕ Angle of internal friction in degrees
- c Cohesion in pounds per square foot

ATTERBERG LIMITS

- LL Liquid Limit
- PL Plastic Limit
- PI Plasticity Index

OTHER TESTS

- CON Consolidation
- PD Particle size distribution (sieve and/or hydrometer)
- k Coefficient of permeability in centimeters per second
- SP Swelling pressure in pounds per square foot

Other laboratory test results reported on separate figures

GENERAL NOTES

- (1) If a ground water depth is shown on the boring log, these observations were made at the time of drilling and were measured below the existing ground surface. These observations are shown on the boring logs. However, ground water levels may vary due to seasonal fluctuations and other factors. If important to construction, the depth to ground water should be determined by those persons responsible for construction immediately prior to beginning work.
- (2) While the individual logs of borings are considered to be representative of subsurface conditions at their respective locations on the dates shown, it is not warranted that they are representative of subsurface conditions at other locations and times.

LOG OF BORING AND TEST RESULTS

CAVENHAM FOREST INDUSTRIES, LLC
 PROPOSED SHEETPILE WALL
 GULFPORT, MISSISSIPPI



Ground Elev.: Datum: Gr. Water Depth: See Text Job No.: G0130 Date Drilled: 5/27/11 Boring: 1 Refer to "Legends & Notes"

Scale In Feet	PP	SPT	S P L R	Symbol	Visual Classification	USC	Sample Number	Depth In Feet	Water Content Percent	Density		Shear Tests			Atterberg Limits			Other Tests
										Dry	Wet	Type	σ	C	LL	PL	PI	
0					Stiff tan & light gray clay w/wood & roots	CH												
4.50					Medium stiff tan clay w/wood	CH	1	2-3	20	105	127	UC	--	1812				
					Stiff tan & gray silty clay w/wood	CL	2	5-6	48									
10					Medium stiff tan & gray clay w/trace of wood	CH	3	8-9							26	12	14	
		7			Medium stiff greenish-gray clay w/trace of roots	CH	4	11-12	36									
2.50					Stiff greenish-gray clay w/silt pockets & wood	CH	5	13.5-15	34									
20					w/fine sand layers		6	18-19	31									
1.50							7	23-24	29									
30					Very stiff greenish-gray clay w/fine sand lenses (fissures)	CH	8	29-30	26	98	123	UC	--	2679				
2.75					Very stiff greenish-gray sandy clay	CL	9	34-35	24									
4.50					Very stiff greenish-gray clay	CH	10	38-39	21	106	128	UC	--	2368				
40																		
50																		

Comments: Latitude: 30° 25.459' N
 Longitude: 89° 04.249' W

LOG OF BORING AND TEST RESULTS

CAVENHAM FOREST INDUSTRIES, LLC
 PROPOSED SHEETPILE WALL
 GULFPORT, MISSISSIPPI



Ground Elev.: Datum: Gr. Water Depth: See Text Job No.: G0130 Date Drilled: 5/26/11 Boring: 4 Refer to "Legends & Notes"

Scale In Feet	PP	SPT	S P L R	Symbol	Visual Classification	USC	Sample Number	Depth In Feet	Water Content Percent	Density		Shear Tests			Atterberg Limits			Other Tests
										Dry	Wet	Type	φ	C	LL	PL	PI	
0					Medium compact red, black, gray, & tan sandy silt w/decayed wood & shell fragments	ML	1	2-3	9									
2.00					Soft tan & gray sandy clay w/roots, organic matter, & gravel (chemical odor)	CL	2	5-6	21									
1.25					Soft dark brown clay w/wood & roots (chemical odor)	CH	3	8-9	90									
0.75					Very soft dark brown humus (chemical odor)	Pt	4	11-12	74									
10		5			Medium stiff dark brown organic clay w/humus layers (chemical odor)	OH	5	13.5-15	65									
		10			Loose dark brown & gray fine sand w/clay pockets (chemical odor)	SP	6	18.5-20	22									
20		2			Very loose dark brown fine sand w/clayey sand layers (chemical odor)	SP	7	23.5-25										
		16			Medium dense gray fine sand (chemical odor)	SP	8	26.5-28										PD
30		9			Loose dark gray fine sand	SP	9	29.5-31	20									
	2.00				Medium stiff greenish-gray silty clay w/trace of sandy clay	CL	10	33-34	28	95	121	UC	--	713	35	22	13	
40	1.50				Stiff gray & greenish-gray silty clay	CL	11	38-39										
50																		

Comments: Latitude: 30° 25.490' N
 Longitude: 89° 04.170' W

LOG OF BORING AND TEST RESULTS

CAVENHAM FOREST INDUSTRIES, LLC
 PROPOSED SHEETPILE WALL
 GULFPORT, MISSISSIPPI



Ground Elev.: Datum: Gr. Water Depth: See Text Job No.: G0130 Date Drilled: 5/26/11 Boring: 5 Refer to "Legends & Notes"

Scale In Feet	PP	SPT	SPLR	Symbol	Visual Classification	USC	Sample Number	Depth In Feet	Water Content Percent	Density		Shear Tests			Atterberg Limits			Other Tests
										Dry	Wet	Type	φ	C	LL	PL	PI	
0		14	X	[Symbol]	Medium compact tan & brown sandy silt w/gravel	ML	1	0-1.5	6									
		4	X	[Symbol]	Soft gray & tan silty clay	CL	2	3-4.5										
			X	[Symbol]	Medium compact gray & tan sandy silt w/wood	ML	3	4.5-6	17									
		13	X	[Symbol]	Medium dense gray silty sand	SM	4	7.5-9										PD
10		16	X	[Symbol]	Medium dense gray fine sand	SP	5	10.5-12	22									
		22	X	[Symbol]			6	13.5-15										
		2	X	[Symbol]	Very soft dark brown clay w/organic matter & decayed wood	CH	7	16.5-18							109	46	63	
20	1.00		X	[Symbol]	Stiff tan & gray silty clay w/organic matter	CL	8	19-20	23	103	126	UC	--	1087				
	1.00		X	[Symbol]	Loose brown & gray clayey sand w/fine sand layers	SC	9	23-24	20									
		23	X	[Symbol]	Medium dense gray fine sand	SP	10	25.5-27										
		14	X	[Symbol]	w/decayed wood		11	28.5-30	24									
30			X	[Symbol]	Loose to medium dense gray fine sand	SP												
	2.00		X	[Symbol]	Medium stiff greenish-gray silty clay	CL	12	34-35	26	97	122	UC	--	984				
	3.00		X	[Symbol]	Stiff gray silty clay w/fine sand layers	CL	13	39-40	28	96	123	UC	--	1019				
40																		
50																		

Comments: Latitude: 30° 25.491' N
 Longitude: 89° 04.138' W

LOG OF BORING AND TEST RESULTS

CAVENHAM FOREST INDUSTRIES, LLC
PROPOSED SHEETPILE WALL
GULFPORT, MISSISSIPPI



Ground Elev.: Datum: Gr. Water Depth: See Text Job No.: G0130 Date Drilled: 5/24/11 Boring: 6 Refer to "Legends & Notes"

Scale In Feet	PP	SPT	S P L R Symbol	Visual Classification	USC	Sample Number	Depth In Feet	Water Content Percent	Density		Shear Tests			Atterberg Limits			Other Tests
									Dry	Wet	Type	σ	C	LL	PL	PI	
0		19		Medium compact brown sandy silt w/roots & shell fragments	ML	1	0-1.5	6									
		18		Medium dense gray & tan silty sand w/clayey silt	SM	2	3-4.5										
		51		Very dense gray & tan silty sand	SM	3	6-7.5										PD
10		31		Dense gray & tan fine sand	SP	4	9-10.5										
		18		Medium dense gray silty sand	SM	5	12-13.5										
		7		Soft dark gray sandy clay w/organic matter & decayed wood	CL	6	15-16.5	50									
20	0.50			Medium stiff dark brown clay w/trace of organic matter	CH	7	18-19	39	82	113	UC	—	873				
	0.25			Soft dark brown sandy clay	CL	8	23-24	25	101	125	UC	—	434	26	17	9	
	1.00			Medium dense dark gray clayey sand w/decayed wood	SC	9	28-29	26	99	124	OB	0	863				
30				Loose to medium dense gray fine sand	SP												
				w/trace of wood		10	33-34										
		29		Medium dense gray fine sand w/silt	SP-SM	11	34.5-36										PD
40		34		Dense gray fine sand w/silt	SP	12	38.5-40	20									
50																	

Comments: Latitude: 30° 25.523' N
Longitude: 89° 04.140' W

LOG OF BORING AND TEST RESULTS
 CAVENHAM FOREST INDUSTRIES, LLC
 PROPOSED SHEETPILE WALL
 GULFPORT, MISSISSIPPI



Ground Elev.: Datum: Gr. Water Depth: See Text Job No.: G0130 Date Drilled: 5/25/11 Boring: 7 Refer to "Legends & Notes"

Scale In Feet	PP	SPT	S P L R	Symbol	Visual Classification	USC	Sample Number	Depth In Feet	Water Content Percent	Density		Shear Tests			Atterberg Limits			Other Tests
										Dry	Wet	Type	φ	C	LL	PL	PI	
0	1.00				Stiff light gray, red, & tan clay w/roots	CH	1	1-2	30	89	115	UC	--	1152				
					Soft dark brown humus w/trace of fine sand, wood, & roots	Pt	2	4-5	60									
					w/trace of fine sand & wood		3	8-9										
10					Soft gray & dark brown sandy clay w/organic matter & fine sand layers	CL	4	10-11	46	71	103	OB	0	278				
		4			Loose dark gray clayey sand w/decayed wood	SC	5	14-15	54									
					Very loose gray fine sand w/wood	SP	6	15.5-17										PD
20		7			Loose greenish-gray sandy silt w/clay pockets	ML	7	18.5-20	32									
	1.25				Loose to medium dense greenish-gray silty sand w/clay layers & trace of decayed wood	SM	8	24-25	28									
30	3.75				Very stiff greenish-gray clay (fissures)	CH	9	28-29	21	104	127	UC	--	3016	57	19	38	
	3.00						10	33-34										
40	2.25				Stiff gray silty clay	CL	11	39-40	28	96	122	UC	--	1209				
50																		

Comments: Latitude: 30° 25.438' N
 Longitude: 89° 04.063' W

LOG OF BORING AND TEST RESULTS
 CAVENHAM FOREST INDUSTRIES, LLC
 PROPOSED SHEETPILE WALL
 GULFPORT, MISSISSIPPI




Ground Elev.: Datum: Gr. Water Depth: See Text Job No.: G0130 Date Drilled: 5/24-25/11 Boring: 8 Refer to "Legends & Notes"

Scale In Feet	PP	SPT	S P L R Symbol	Visual Classification	USC	Sample Number	Depth In Feet	Water Content Percent	Density		Shear Tests			Atterberg Limits			Other Tests
									Dry	Wet	Type	φ	C	LL	PL	PI	
0	1.00			Medium stiff dark brown humus w/roots & wood	Pt	1	1-2	53									
0.75				Very compact gray & tan sandy silt w/roots & decayed wood	ML	2	4-5	16	115	133	UC	--	4226	18	17	1	
		18		Medium compact gray sandy silt	ML	3 4	6-7 7-8.5	16									#200 = 88.6%
10				Soft dark gray sandy clay w/trace of decayed wood	CL	5	10-11.5	31									
		2		Very soft dark gray silty clay w/trace of decayed wood	CL	6	13-14.5	47						37	21	16	
	1.00			Medium dense gray fine sand w/silty clay layers & trace of decayed wood	SP	7	17-18	21	107	129	OB	0	3155				
20		4		Very loose dark gray & tan fine sand	SP	8	20-21.5										PD
		29		Medium dense gray fine sand	SP	9	23-24.5										
		18		Very stiff greenish-gray sandy clay	CL	10	26-27.5										
30	3.00			Medium stiff greenish-gray clay w/fine sand lenses	CH	11	29-30	32	90	119	UC	--	528				
	1.00			Medium dense gray & greenish-gray clayey sand w/clay pockets	SC	12	33-34	21	104	127	OB	0	877				
		20		Very stiff greenish-gray silty clay w/clayey sand layers	CL	13	35.5-37										
40		17		Very stiff greenish-gray silty clay	CL	14	38.5-40	21									
50																	

Comments: Latitude: 30° 25.472' N
 Longitude: 89° 04.073' W

Particle Size Distribution Report

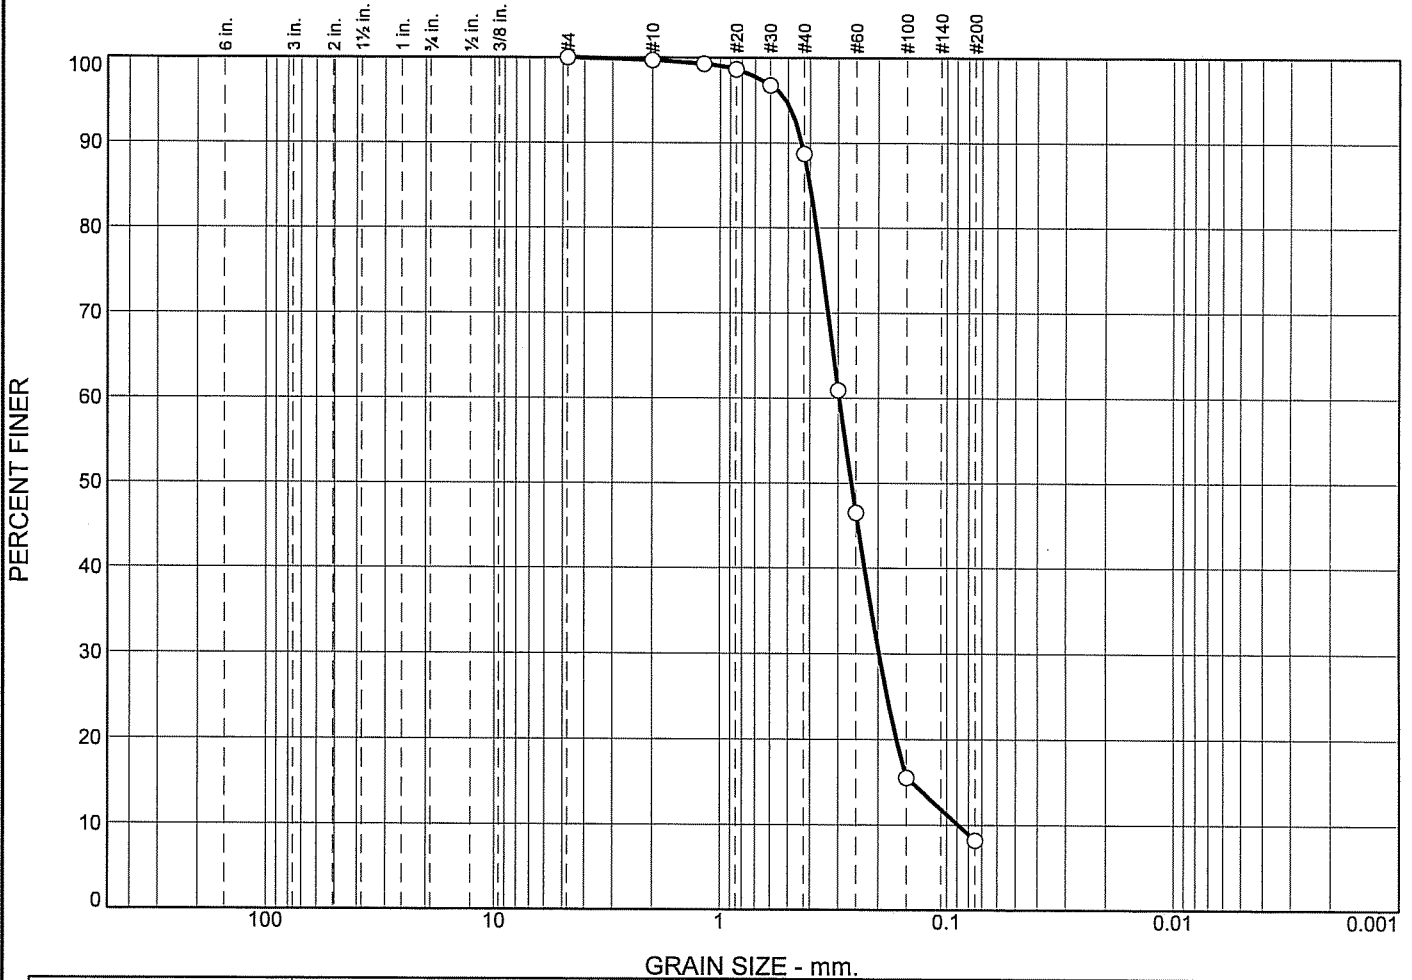

%	+3"	% Gravel		% Sand			% Fines			
		Coarse	Fine	Coarse	Medium	Fine	Silt	Clay		
<input type="radio"/>	0.0	0.0	0.0	0.3	11.0	80.5	8.2			
<input checked="" type="checkbox"/>	LL	PL	D85	D60	D50	D30	D15	D10	Cc	Cu
<input type="radio"/>			0.4001	0.2966	0.2618	0.1978	0.1426	0.0889	1.48	3.34

Material Description							USCS	AASHTO
<input type="radio"/> MD G FISA							SP	

Project No. G0130 **Client:**
Project: CAVENHAM FOREST INDUSTRIES


 Source of Sample: 4 **Depth:** 26.5 **Sample Number:** 8

Remarks:

Figure



Particle Size Distribution Report

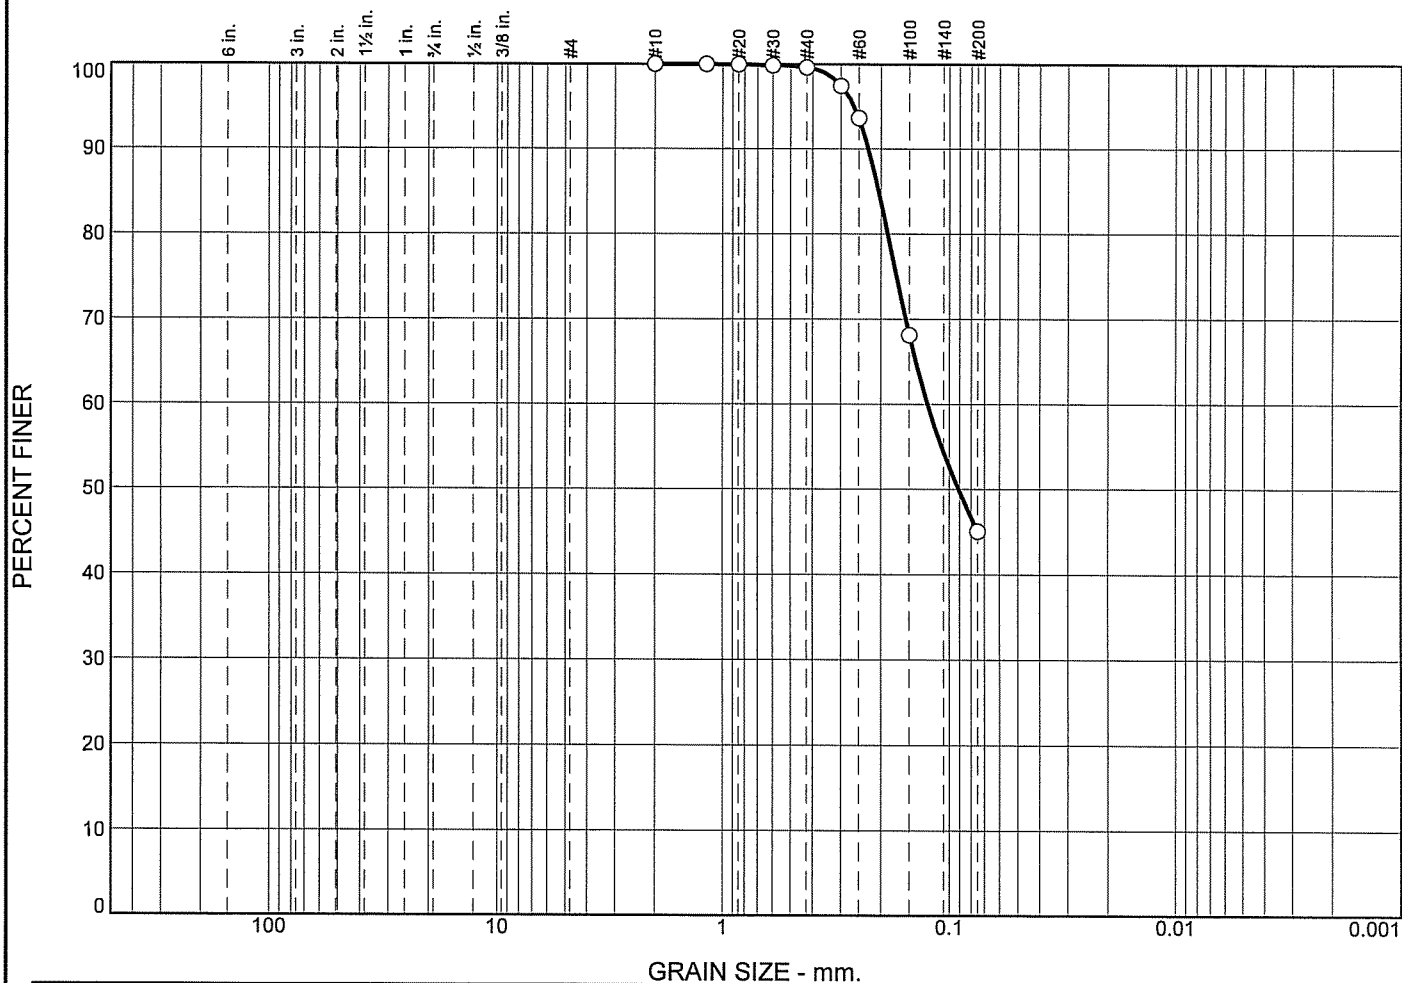

% +3"		% Gravel		% Sand			% Fines			
		Coarse	Fine	Coarse	Medium	Fine	Silt	Clay		
<input type="radio"/>	0.0	0.0	0.0	0.0	0.4	54.6	45.0			
<input checked="" type="checkbox"/>	LL	PL	D ₈₅	D ₆₀	D ₅₀	D ₃₀	D ₁₅	D ₁₀	C _c	C _u
<input type="radio"/>			0.2045	0.1247	0.0911					

Material Description							USCS	AASHTO
<input type="radio"/> MD G SISA							SM	


Project No. G0130 Client: Project: CAVENHAM FOREST INDUSTRIES <input type="radio"/> Source of Sample: 5 Depth: 7.5 Sample Number: 4	Remarks:
---	-----------------------------



Figure


Tested By: SJP **Checked By:** LWR

Particle Size Distribution Report

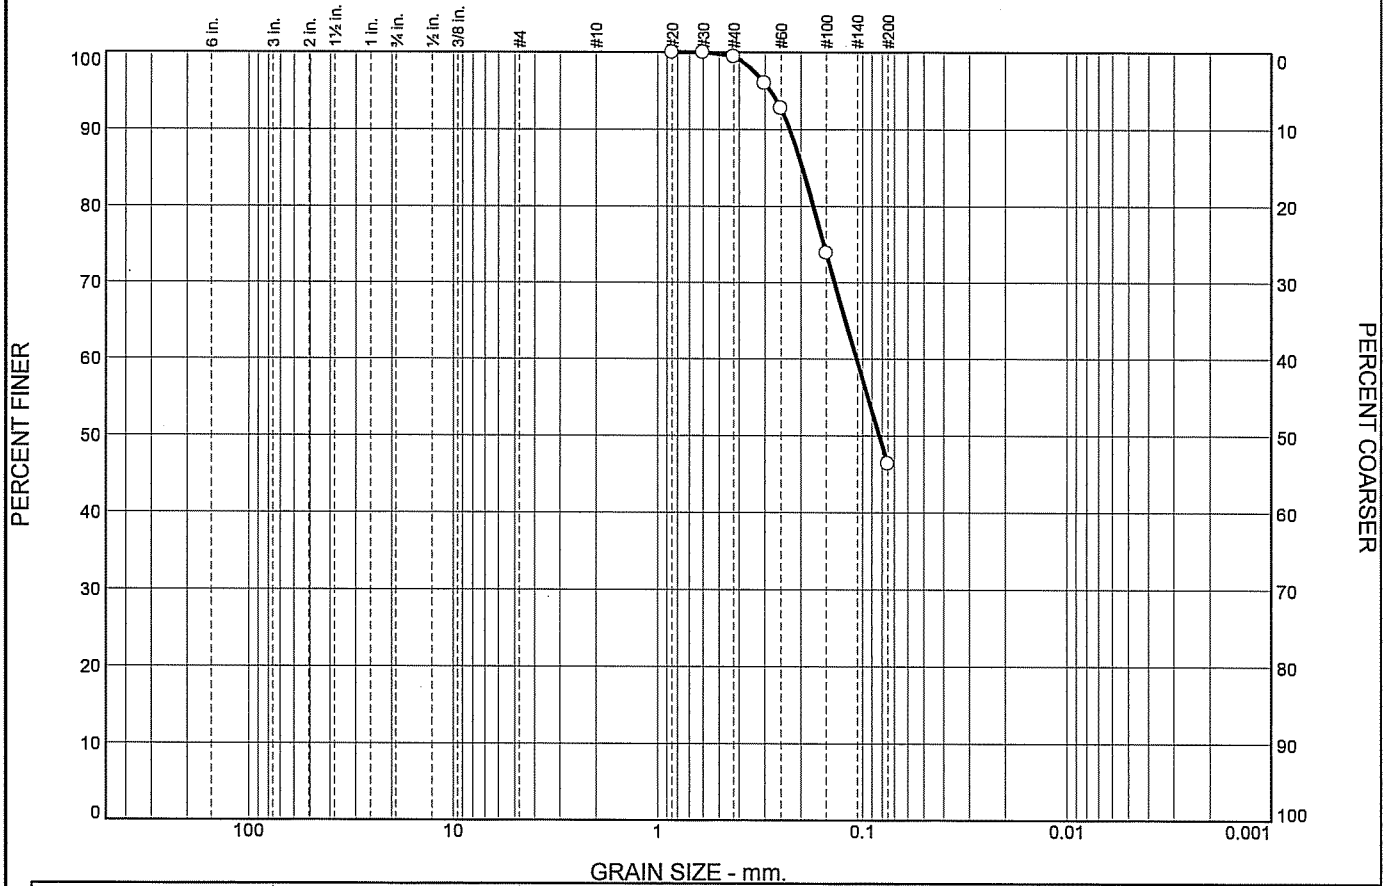

	% +3"	% Gravel		% Sand			% Fines			
		Coarse	Fine	Coarse	Medium	Fine	Silt	Clay		
<input type="radio"/>	0.0	0.0	0.0	0.0	0.5	53.1	46.4			
<input checked="" type="checkbox"/>	LL	PL	D85	D60	D50	D30	D15	D10	Cc	Cu
<input type="radio"/>			0.1961	0.1066	0.0824					


Material Description		USCS	AASHTO
<input type="radio"/> VD G & T SISA		SM	

<p>Project No. G0130 Client:</p> <p>Project: CAVENHAM FOREST INDUSTRIES, LLC PROPOSED SHEETPILE WALL</p> <p><input type="radio"/> Source of Sample: 6 Depth: 6 Sample Number: 3</p>	<p>Remarks:</p>
 <p>EUSTIS Metalrie, Louisiana Lafayette, Louisiana Gulfport, Mississippi</p>	

Figure

Tested By: SJP Checked By: LWR

Particle Size Distribution Report

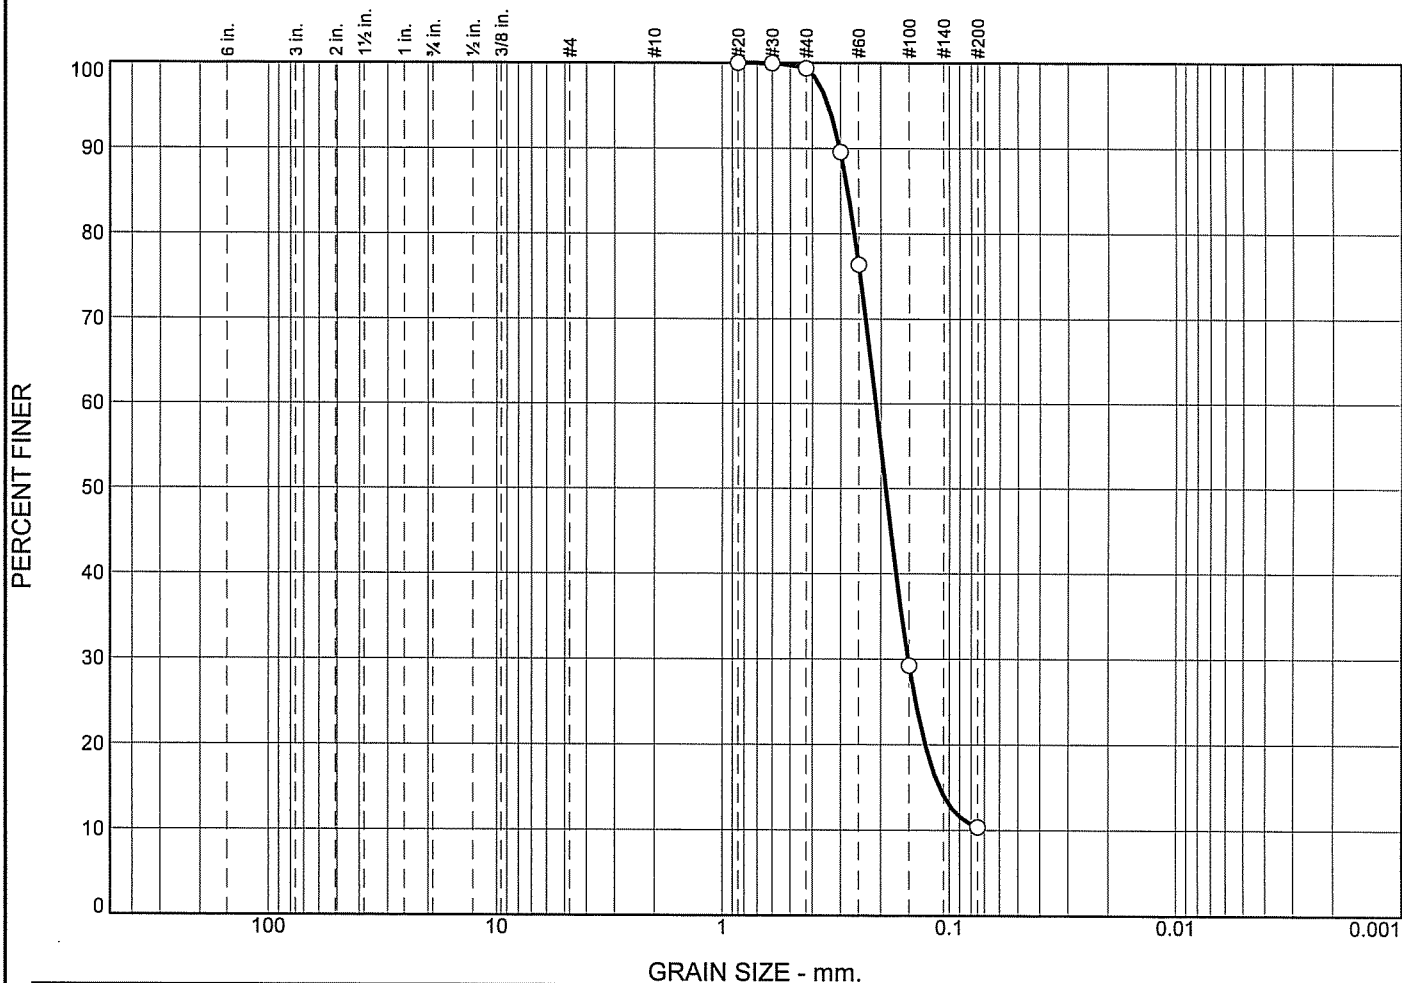

% +3"	% Gravel		% Sand			% Fines			
	Coarse	Fine	Coarse	Medium	Fine	Silt	Clay		
0.0	0.0	0.0	0.0	0.6	89.0	10.4			
LL	PL	D85	D60	D50	D30	D15	D10	Cc	Cu
		0.2790	0.2102	0.1901	0.1516	0.1101			

Material Description						USCS	AASHTO
MD G FISA W/ SI						SP-SM	

Project No. G0130 Client: Project: CAVENHAM FOREST INDUSTRIES Source of Sample: 6 Depth: 34.5 Sample Number: 11	Remarks:
--	-------------------------------------




Figure

Tested By: SJP

Checked By: LWR

Particle Size Distribution Report

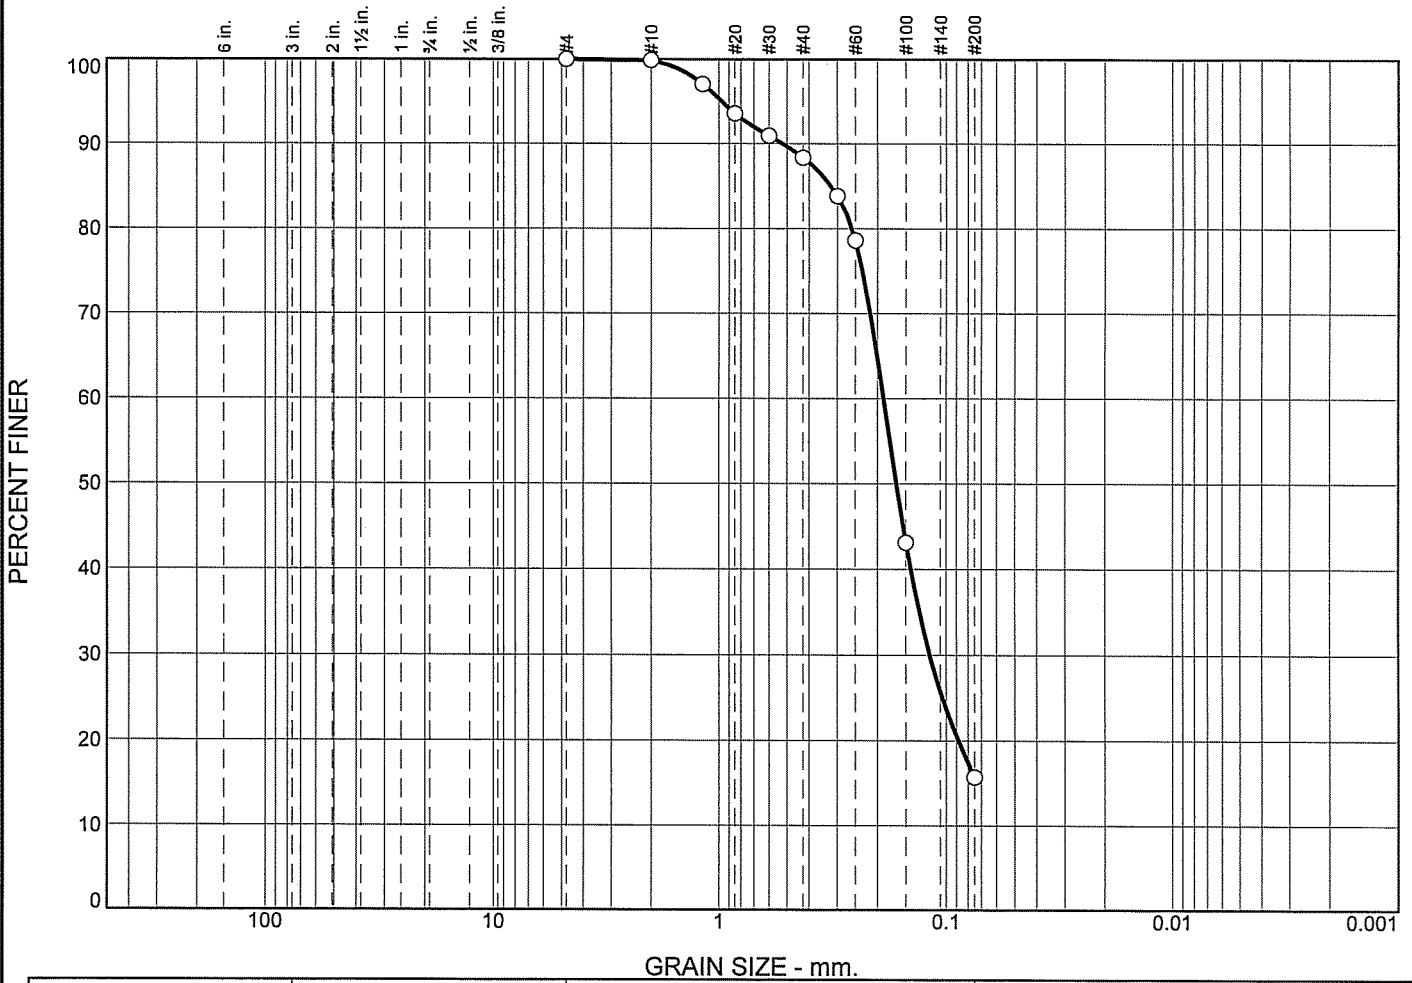

%	+3"	% Gravel		% Sand			% Fines			
		Coarse	Fine	Coarse	Medium	Fine	Silt	Clay		
○	0.0	0.0	0.0	0.1	11.5	72.7	15.7			
⊗	LL	PL	D ₈₅	D ₆₀	D ₅₀	D ₃₀	D ₁₅	D ₁₀	C _c	C _u
○			0.3204	0.1877	0.1650	0.1179				

Material Description	USCS	AASHTO
○ LO DK G CLSA W/ DEC WD	SC	

Project No. G0130	Client:
Project: CAVENHAM FOREST INDUSTRIES	
○ Source of Sample: 7	Depth: 14
	Sample Number: 5


Remarks:



Figure

Tested By: SJP Checked By: LWR

Particle Size Distribution Report

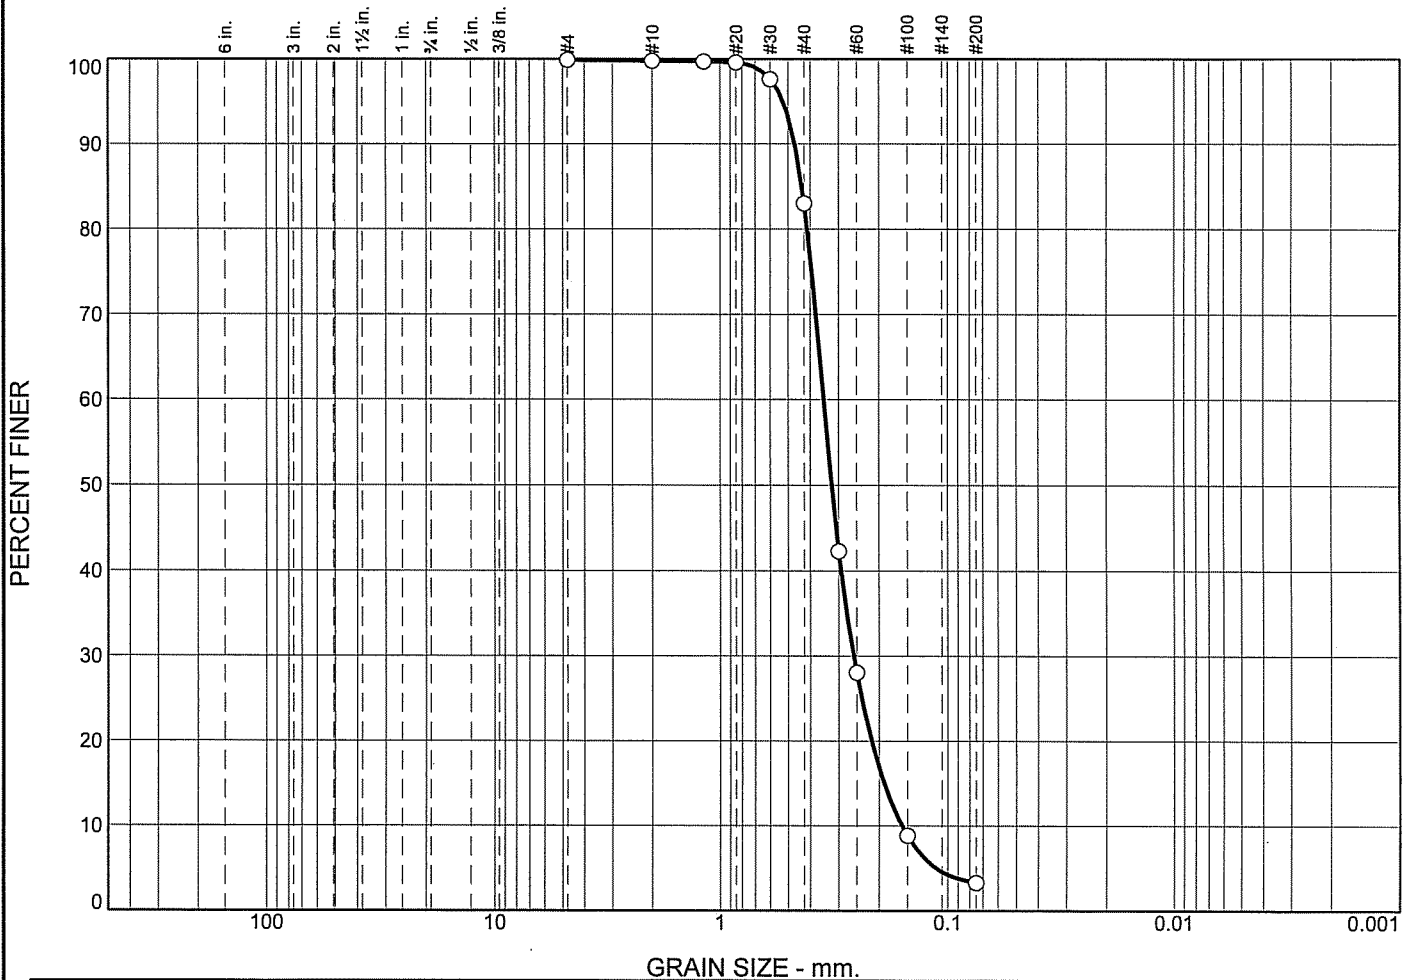

% +3"		% Gravel		% Sand			% Fines			
		Coarse	Fine	Coarse	Medium	Fine	Silt	Clay		
<input type="radio"/>				0.1	16.8	79.7	3.3			
<input checked="" type="checkbox"/>	LL	PL	D ₈₅	D ₆₀	D ₅₀	D ₃₀	D ₁₅	D ₁₀	C _c	C _u
<input type="radio"/>			0.4350	0.3484	0.3215	0.2578	0.1895	0.1586	1.20	2.20

Material Description	USCS	AASHTO
<input type="radio"/> VLO DK G & T FISA	SP	

<p>Project No. G0130 Client:</p> <p>Project: CAVENHAM FOREST INDUSTRIES</p> <p><input type="radio"/> Source of Sample: 8 Depth: 20 Sample Number: 8</p>	<p>Remarks:</p>
<p>EUSTIS Metairie, Louisiana Lafayette, Louisiana Gulfport, Mississippi</p>	<p>Figure</p>

Tested By: SJP **Checked By:** LWR

APPENDIX II



Cavenham Forest Industries, LLC
 Proposed Sheetpile Wall
 Gulfport MsGulfport, Mississippi

Cone Penetration Test

CPT 2

EUSTIS ENGINEERING

Date: 05/31/11

Latitude: 30.42408333


Operator: G.Reitmeyer

Longitude: -89.07018333

CPT ID/Net Area Ratio: DTA1061 / 0.8

Water Depth: 0

Total Depth: 40.9 ft

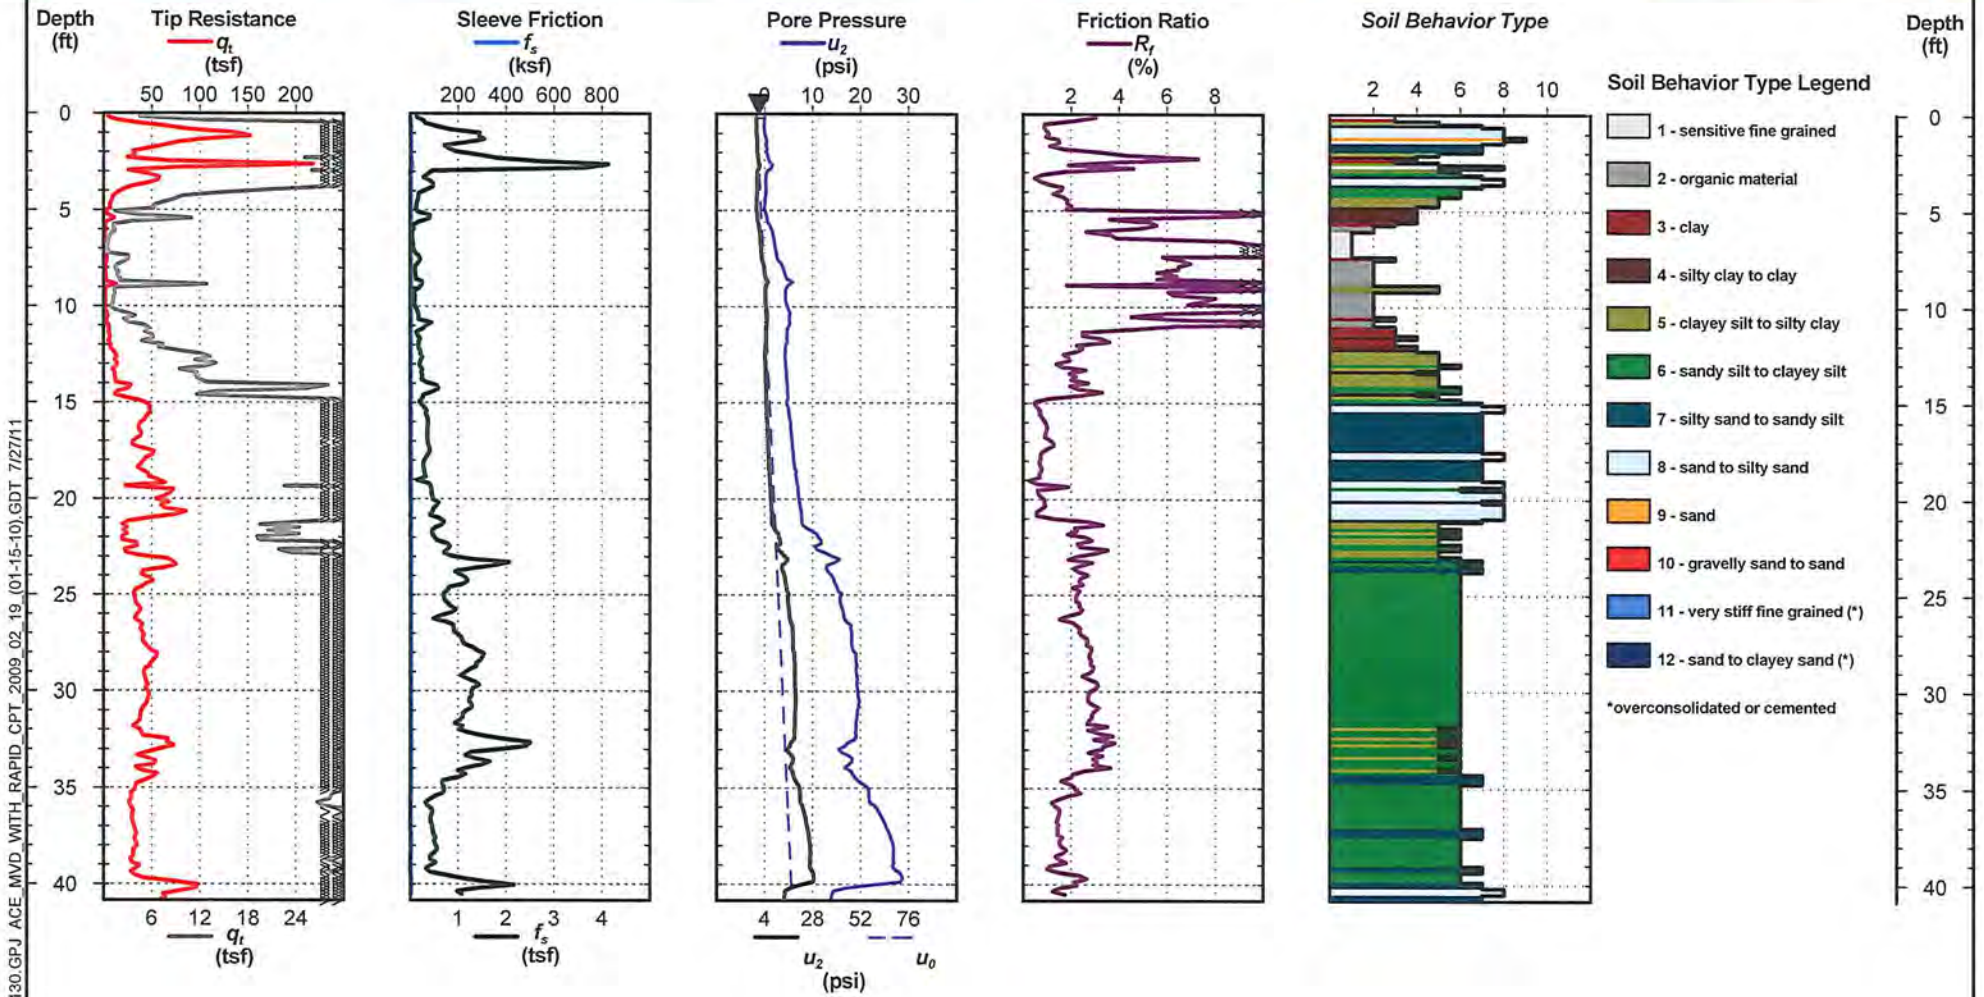

Notes: Soil behavior type was determined using friction ratio classification chart (after Robertson *et al.*, 1986).
 Test performed in general accordance with ASTM D5778-07.

EE STANDARD CPT LOG G0130.GPJ ACE MVD WITH RAPID CPT 2009.02.19 (01-15-10).GDT 7/27/11



Cavenham Forest Industries, LLC
 Proposed Sheetpile Wall
 Gulfport MsGulfport, Mississippi

Cone Penetration Test

CPT 3

EUSTIS ENGINEERING

Date: 05/31/11

Latitude: 30.42413333


Operator: G.Reitmeyer

Longitude: -89.06983333

CPT ID/Net Area Ratio: DTA1061 / 0.8

Water Depth: 0

Total Depth: 40.4 ft

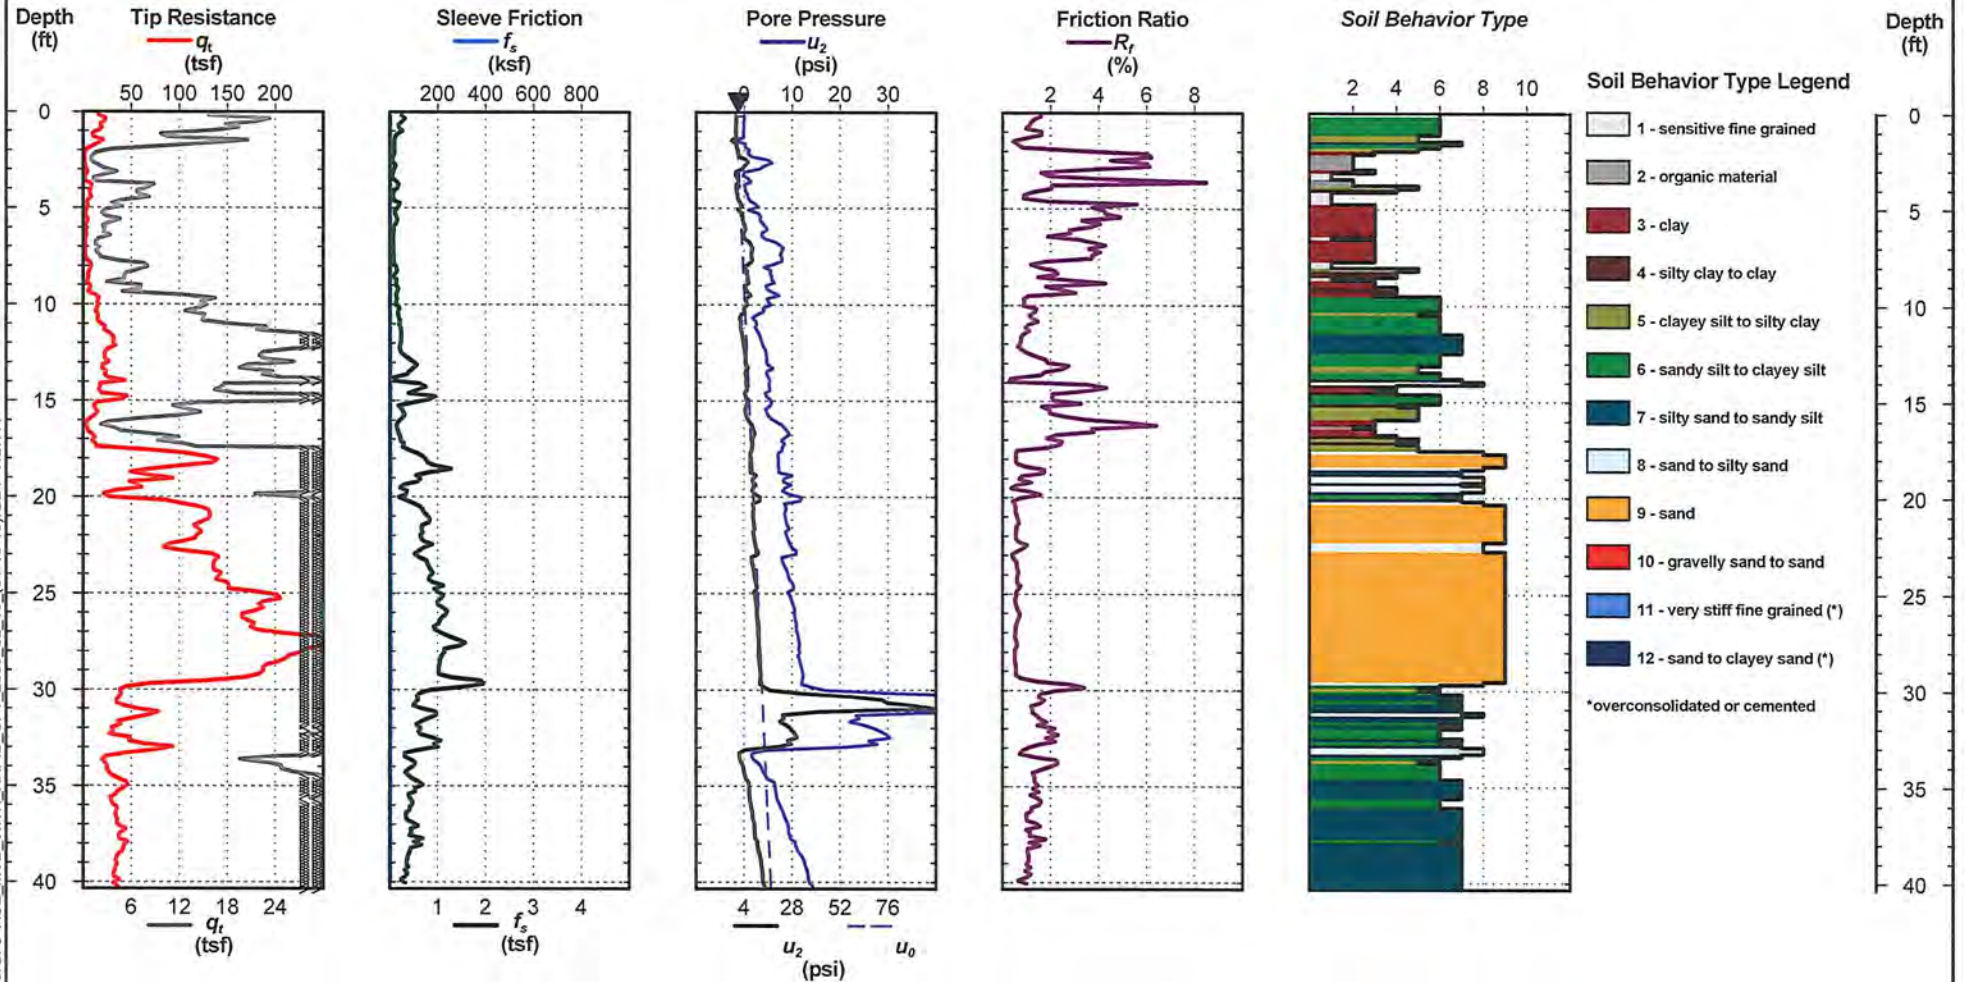

Notes: Soil behavior type was determined using friction ratio classification chart (after Robertson *et al.*, 1986).
 Test performed in general accordance with ASTM D5778-07.

EE STANDARD CPT LOG G0130.GPJ ACE_MVD_WITH_RAPID_CPT_2009_02_19_(01-15-10).GDT 7/27/11


APPENDIX C
Peninsula Recovery Well Logs

Project No.: HAN008100 Northing: -327.34 Geologist: SMF
 Project: ISCO Easting: 1634.38 Drill Method: Sonic
 Location: Gulfport, MS Grd. Elev: 5.69 Driller: WHE
 Date: 9-19-09 Total Depth (ft. bls) 45.0 Checked By: SMF

Boring No.: RW-41



P.O. Box 15369
 Hattiesburg, MS 39404

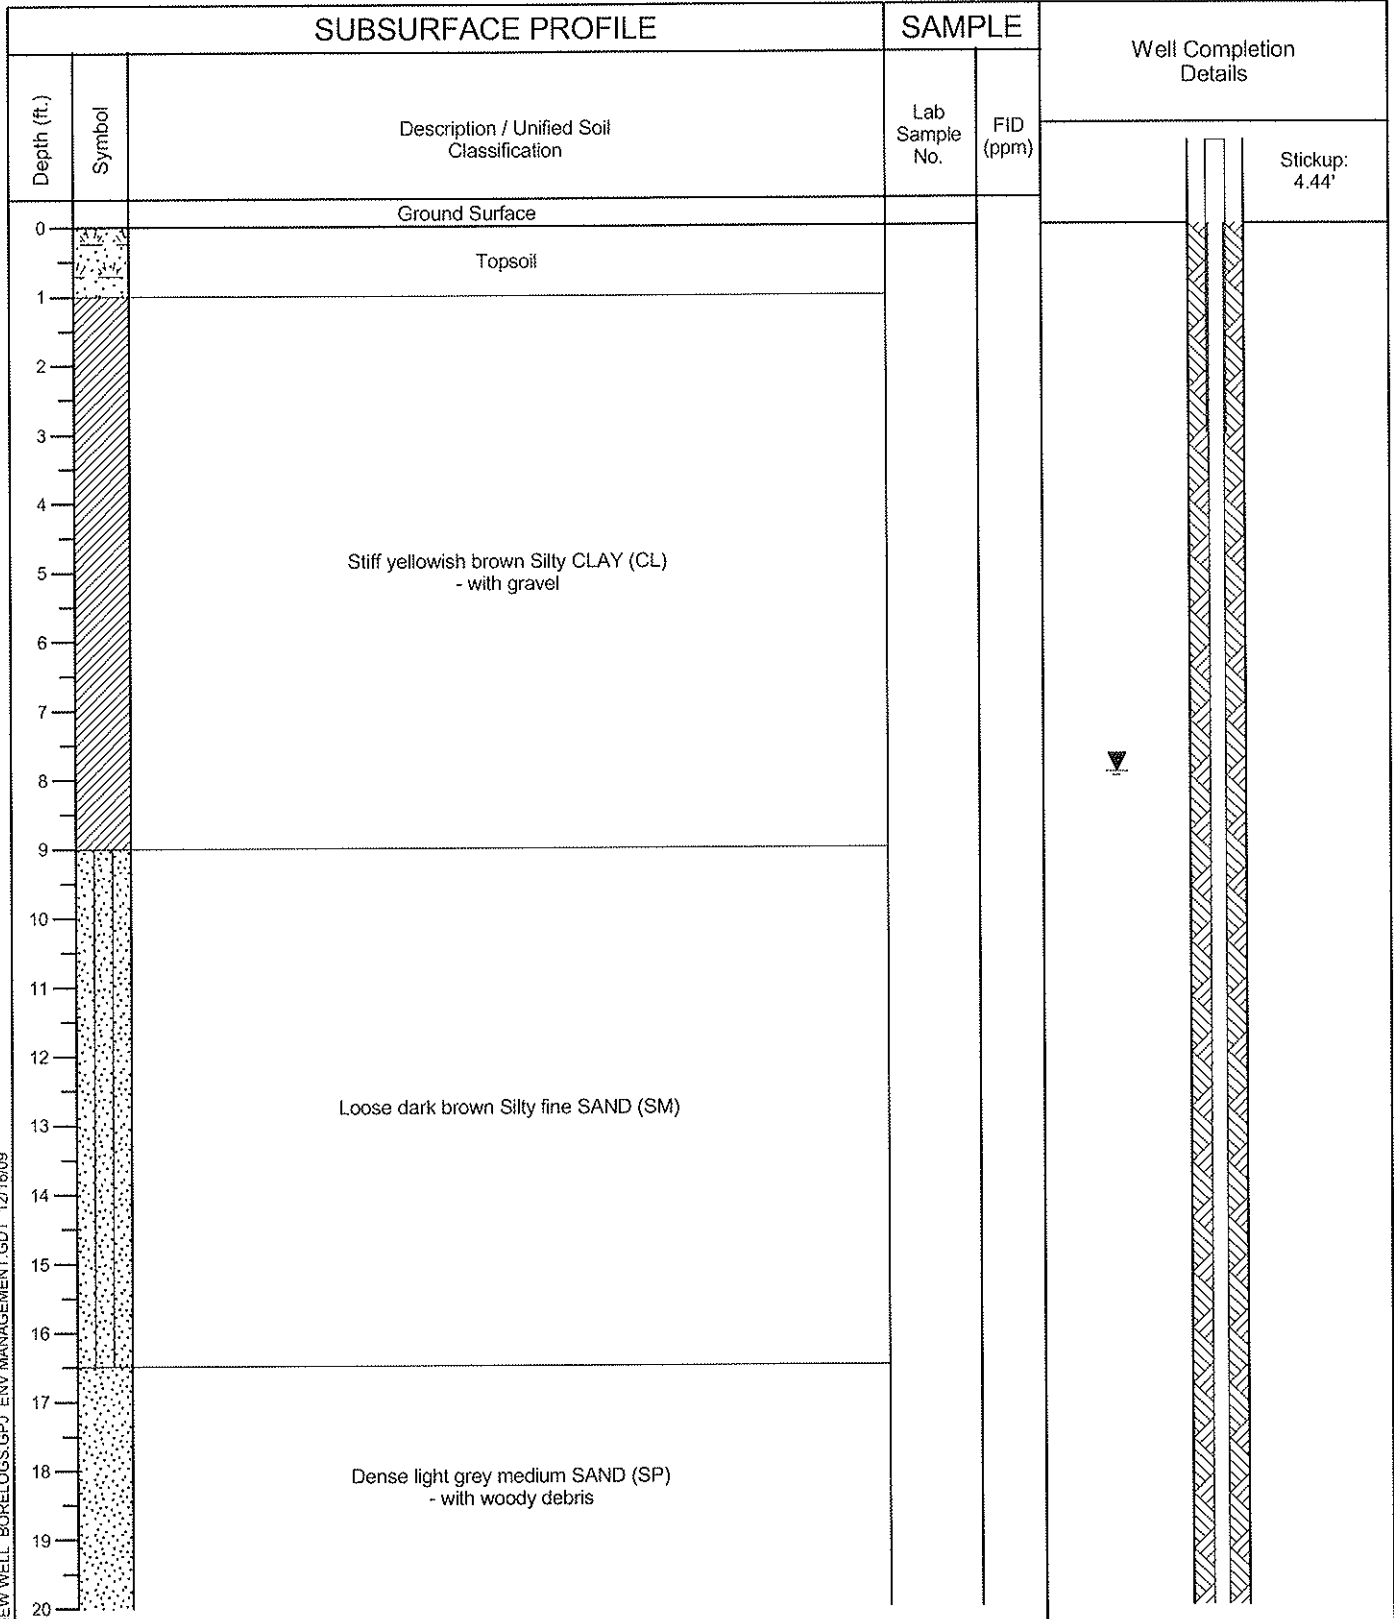


NEW WELL_BORELOGS.GPJ ENV MANAGEMENT.GDT 12/16/09

Project No.: HAN008100 Northing: -327.34 Geologist: SMF
 Project: ISCO Easting: 1634.38 Drill Method: Sonic
 Location: Gulfport, MS Grd. Elev: 5.69 Driller: WHE
 Date: 9-19-09 Total Depth (ft. bls) 45.0 Checked By: SMF

Boring No.: **RW-41**

ENVIRONMENTAL
 MANAGEMENT SERVICES, INC.

P.O. Box 15369
 Hattiesburg, MS 39404

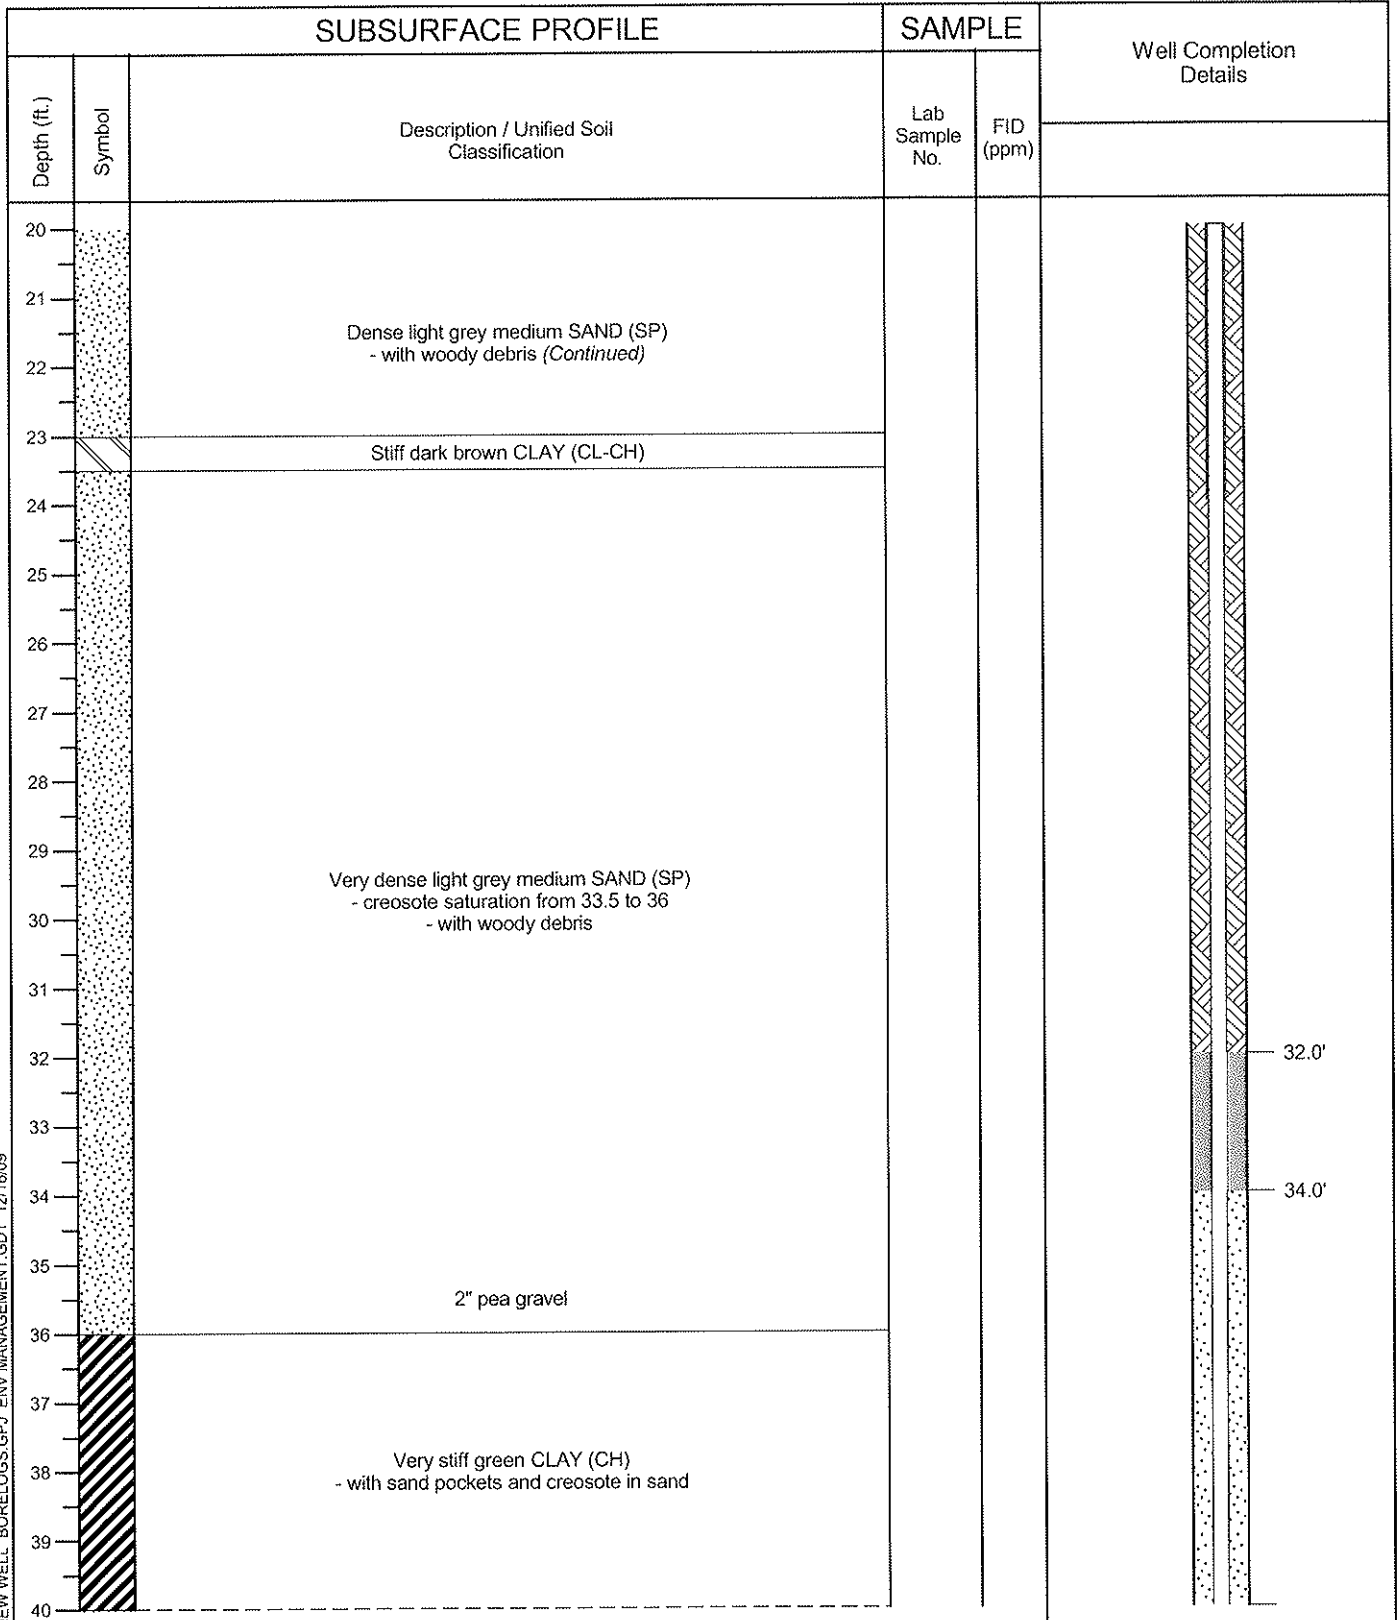

NEW WELL - BORE LOGS.GPJ ENV.MANAGEMENT.GDT 12/16/09

Project No.: HAN008100 Northing: -327.34 Geologist: SMF
 Project: ISCO Easting: 1634.38 Drill Method: Sonic
 Location: Gulfport, MS Grd. Elev: 5.69 Driller: WHE
 Date: 9-19-09 Total Depth (ft. bls) 45.0 Checked By: SMF

Boring No.: **RW-41**




P.O. Box 15369
 Hattiesburg, MS 39404

SUBSURFACE PROFILE		SAMPLE		Well Completion Details	
Depth (ft.)	Symbol	Description / Unified Soil Classification	Lab Sample No.		FID (ppm)
40		very stiff Silty CLAY (CL) - sand seam saturated with creosote at 40.5 to 41			40.0'
41					
42		Dense green Silty SAND (SM)			43.0'
43					
44					
45					43.3'
46					45.0'
47					
48					
49					
50					
51					
52					
53					
54					
55					
56					
57					
58					
59					
60					

NEW WELL_BORELOGS.GPJ ENV.MANAGEMENT.GDT 12/16/09

Project Name: GULFPORT - ISCO Geologist: S. FLEMING
 Project Number: HAND-08-100 Driller: WALKER HILL
 Well Number: RW-41 Water Level: 7.94
 Total Depth: 45 Date: 9-19-09

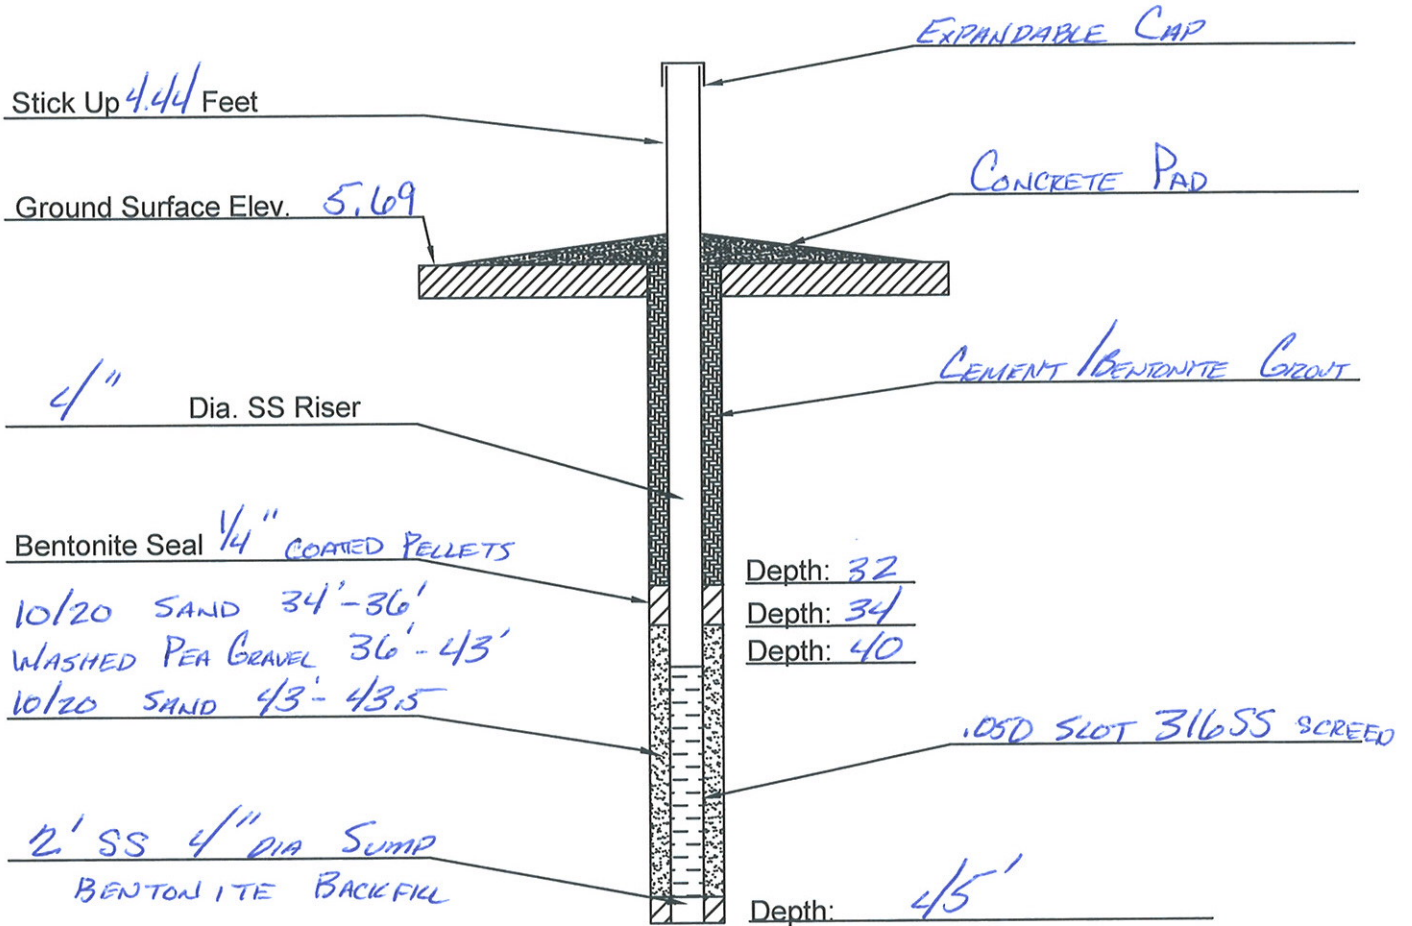

Note: Depth measured from ground surface.

* All SS is 316

WELL INSTALLATION DETAIL

DATE:	APPROVED:	DRAWN BY:
	BY:	CAD NO.
	DATE:	

ENVIRONMENTAL MANAGEMENT SERVICES, INC.


FIGURE

Project No.: HAN008100 Northing: -303.02 Geologist: SMF
 Project: ISCO Easting: 1630.45 Drill Method: Sonic
 Location: Gulfport, MS Grd. Elev: 5.13 Driller: WHE
 Date: 9-19-09 Total Depth (ft. bls) 40.0 Checked By: SMF

Boring No.: **RW-42**



P.O. Box 15369
 Hattiesburg, MS 39404

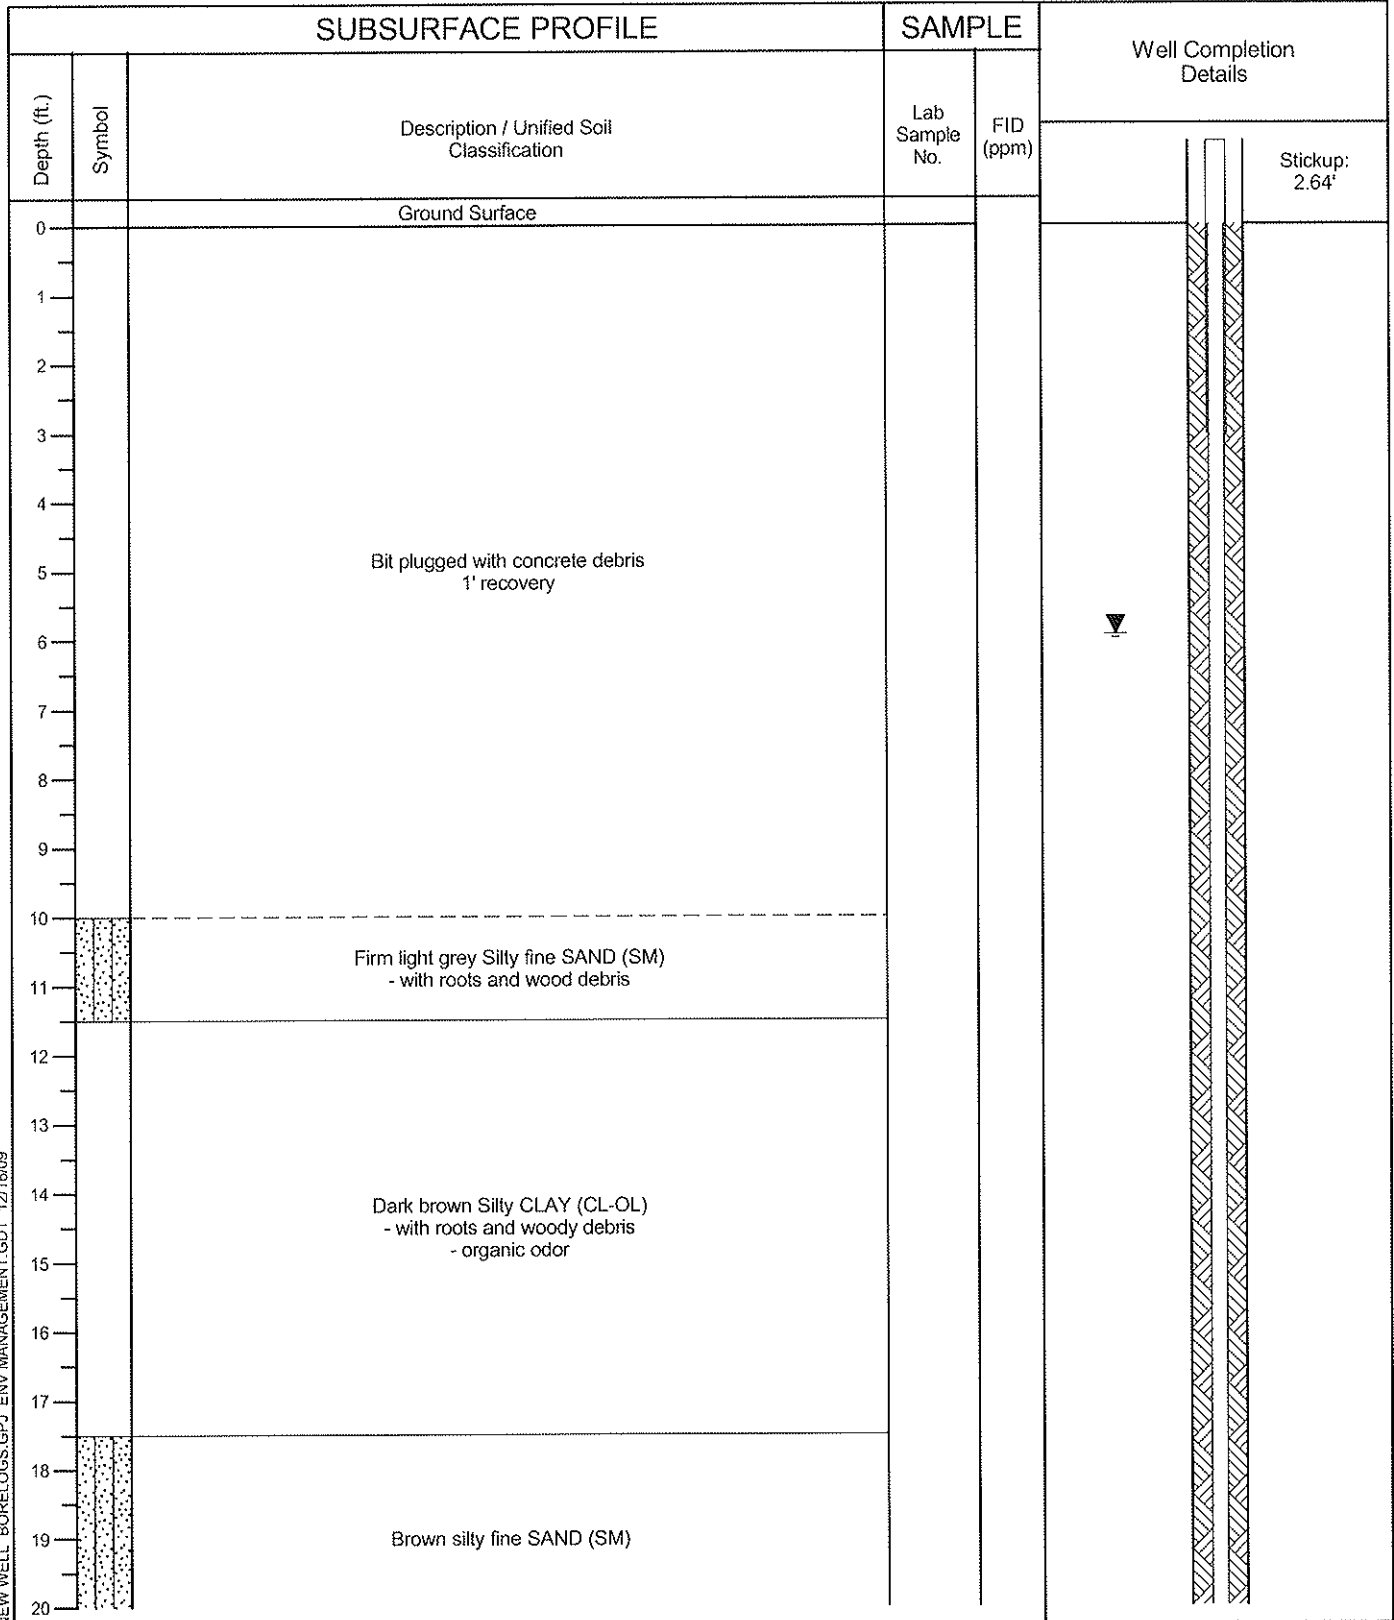


NEW WELL - BORELOGS.GPJ ENV MANAGEMENT.GDT 12/16/09

Project No.: HAN008100 Northing: -303.02 Geologist: SMF
 Project: ISCO Easting: 1630.45 Drill Method: Sonic
 Location: Gulfport, MS Grd. Elev: 5.13 Driller: WHE
 Date: 9-19-09 Total Depth (ft. bls) 40.0 Checked By: SMF

Boring No.: RW-42



P.O. Box 15369
 Hattiesburg, MS 39404

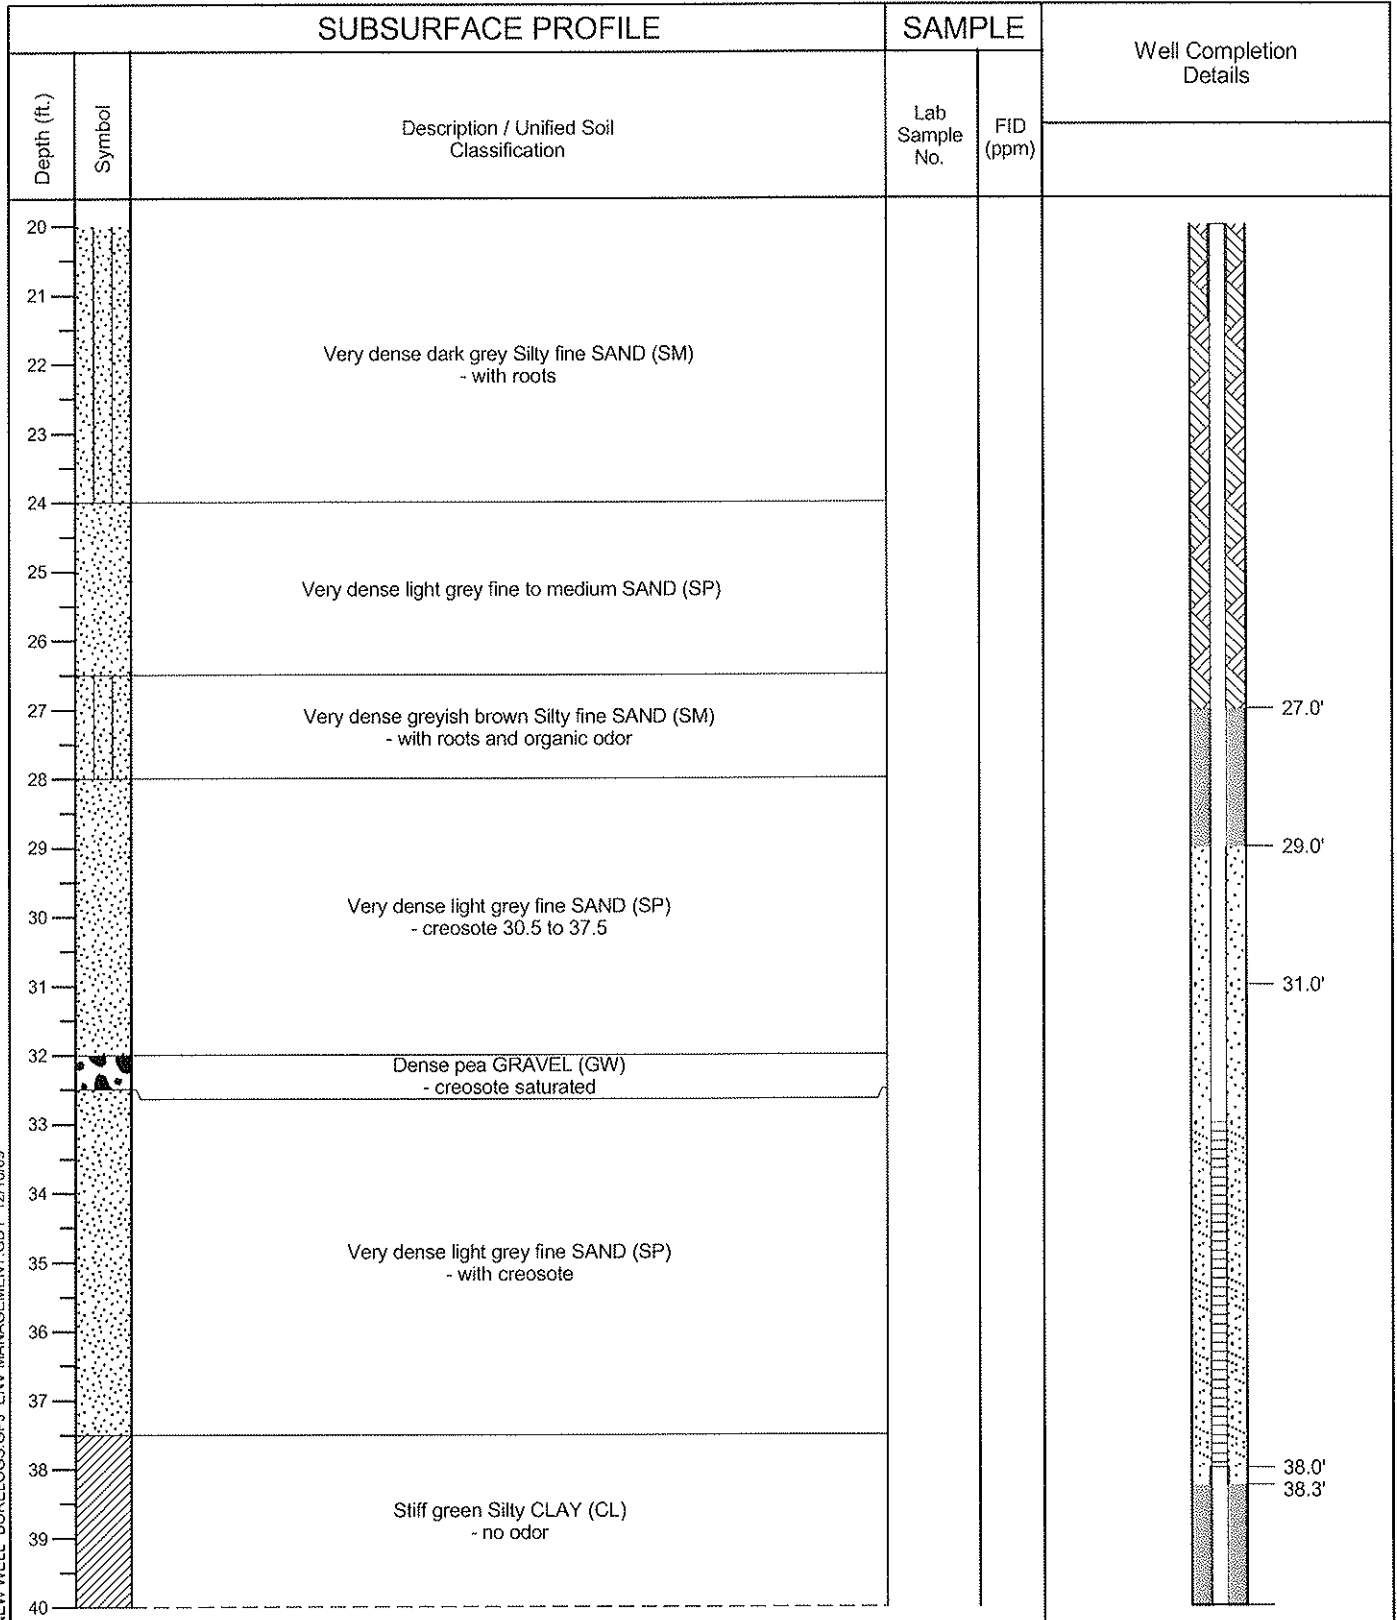

NEW WELL BORELOGS.GPJ ENV MANAGEMENT.GDT 12/16/09

Project No.: HAN008100 Northing: -303.02 Geologist: SMF
 Project: ISCO Easting: 1630.45 Drill Method: Sonic
 Location: Gulfport, MS Grd. Elev: 5.13 Driller: WHE
 Date: 9-19-09 Total Depth (ft. bls) 40.0 Checked By: SMF


Boring No.: RW-42



P.O. Box 15369
 Hattiesburg, MS 39404

SUBSURFACE PROFILE			SAMPLE		Well Completion Details
Depth (ft.)	Symbol	Description / Unified Soil Classification	Lab Sample No.	FID (ppm)	
40					40.0'
41					
42					
Project Name: GULFPORT-ISCO Geologist: S FLEMING
 Project Number: HAND-08-100 Driller: WALKER HILL
 Well Number: RW-42 Water Level: 5.94
 Total Depth: 410 Date: 9-19-09

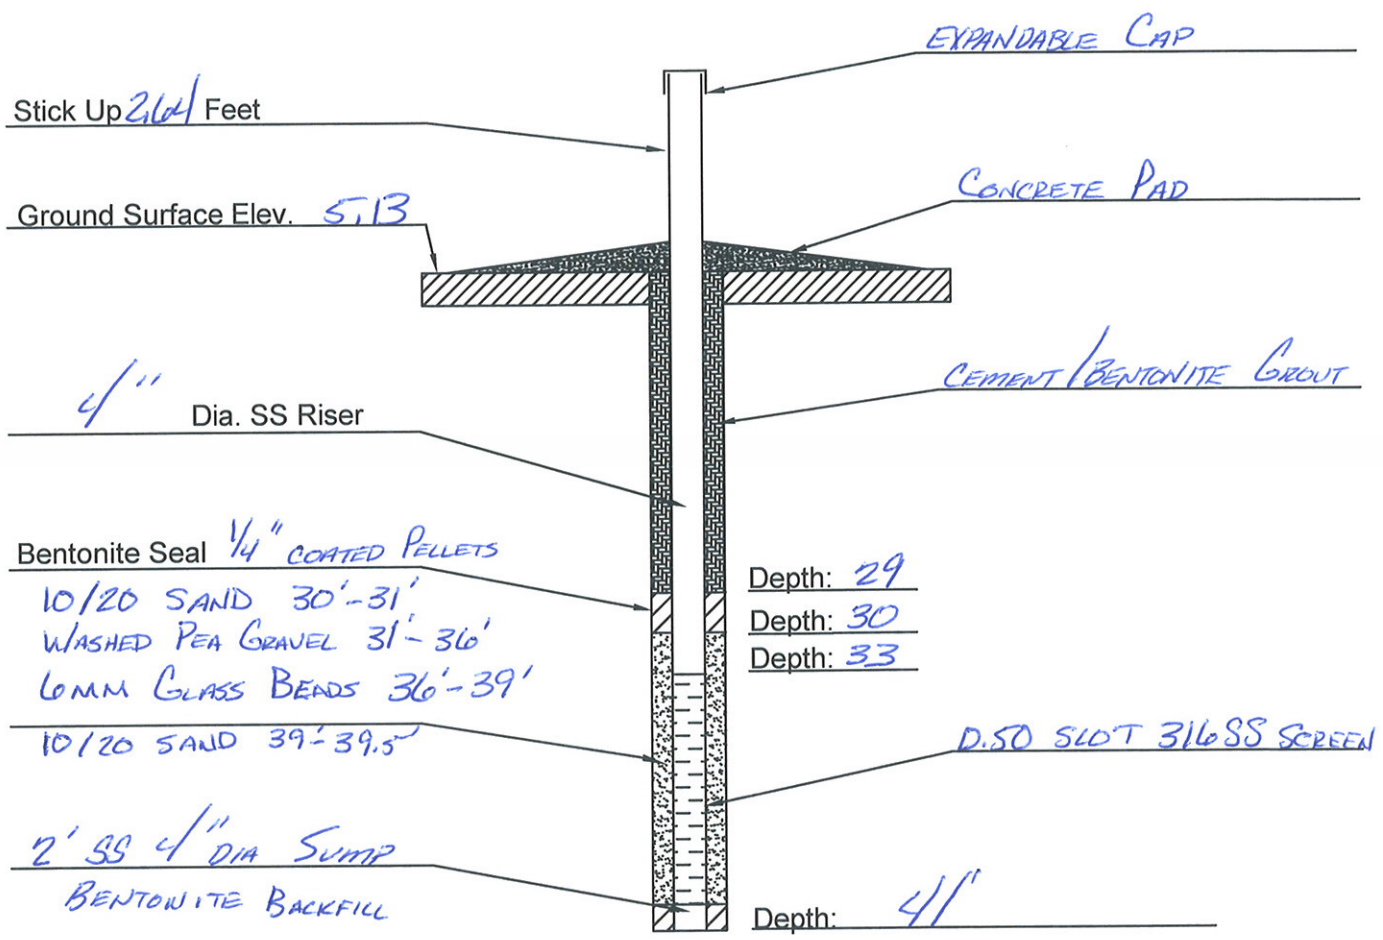

Stick Up 264 Feet

Ground Surface Elev. 5.13

4" Dia. SS Riser

Bentonite Seal 1/4" COATED PELLETS
10/20 SAND 30'-31'
WASHED PEA GRAVEL 31'-36'
6MM GLASS BEADS 36'-39'
10/20 SAND 39'-39.5'

2' SS 4" DIA SUMP
BENTONITE BACKFILL

Depth: 29
 Depth: 30
 Depth: 33

D.50 SLOT 316 SS SCREEN

Depth: 41'

Note: Depth measured from ground surface.

* All SS is 316

WELL INSTALLATION DETAIL			
DATE:	APPROVED:	DRAWN BY:	
	BY:		
	DATE:	CAD NO.	
ENVIRONMENTAL MANAGEMENT SERVICES, INC.			FIGURE

Project No.: HAN008100 Northing: -296.61 Geologist: SMF
 Project: ISCO Easting: 1611.30 Drill Method: Sonic
 Location: Gulfport, MS Grd. Elev: 5.22 Driller: WHE
 Date: 9-19-09 Total Depth (ft. bls) 41.0 Checked By: SMF

Boring No.: **RW-43**



P.O. Box 15369
 Hattiesburg, MS 39404

SUBSURFACE PROFILE			SAMPLE		Well Completion Details
Depth (ft.)	Symbol	Description / Unified Soil Classification	Lab Sample No.	FID (ppm)	
0		Ground Surface			<p>Stickup: 2.52'</p>
1					
2					
3		Red Clayey SAND (SC) - Fill? - concrete debris			
4					
5					
6					
7					
8					
9		Very soft dark brown CLAY (CL) - with woody debris and roots			
10					
11					
12					
13					
14		Interbedded dark brown CLAY (CL) and light grey fine SAND (SP) - with woody debris and roots			
15					
16					
17					
18		Dense light grey fine SAND (SP)			
19					
20					


NEW WELL BORELOGS.GPJ ENV.MANAGEMENT.GDT 12/16/08

Project No.: HAN008100 Northing: -296.61 Geologist: SMF
 Project: ISCO Easting: 1611.30 Drill Method: Sonic
 Location: Gulfport, MS Grd. Elev: 5.22 Driller: WHE
 Date: 9-19-09 Total Depth (ft. bls) 41.0 Checked By: SMF

Boring No.: **RW-43**



P.O. Box 15369
 Hattiesburg, MS 39404

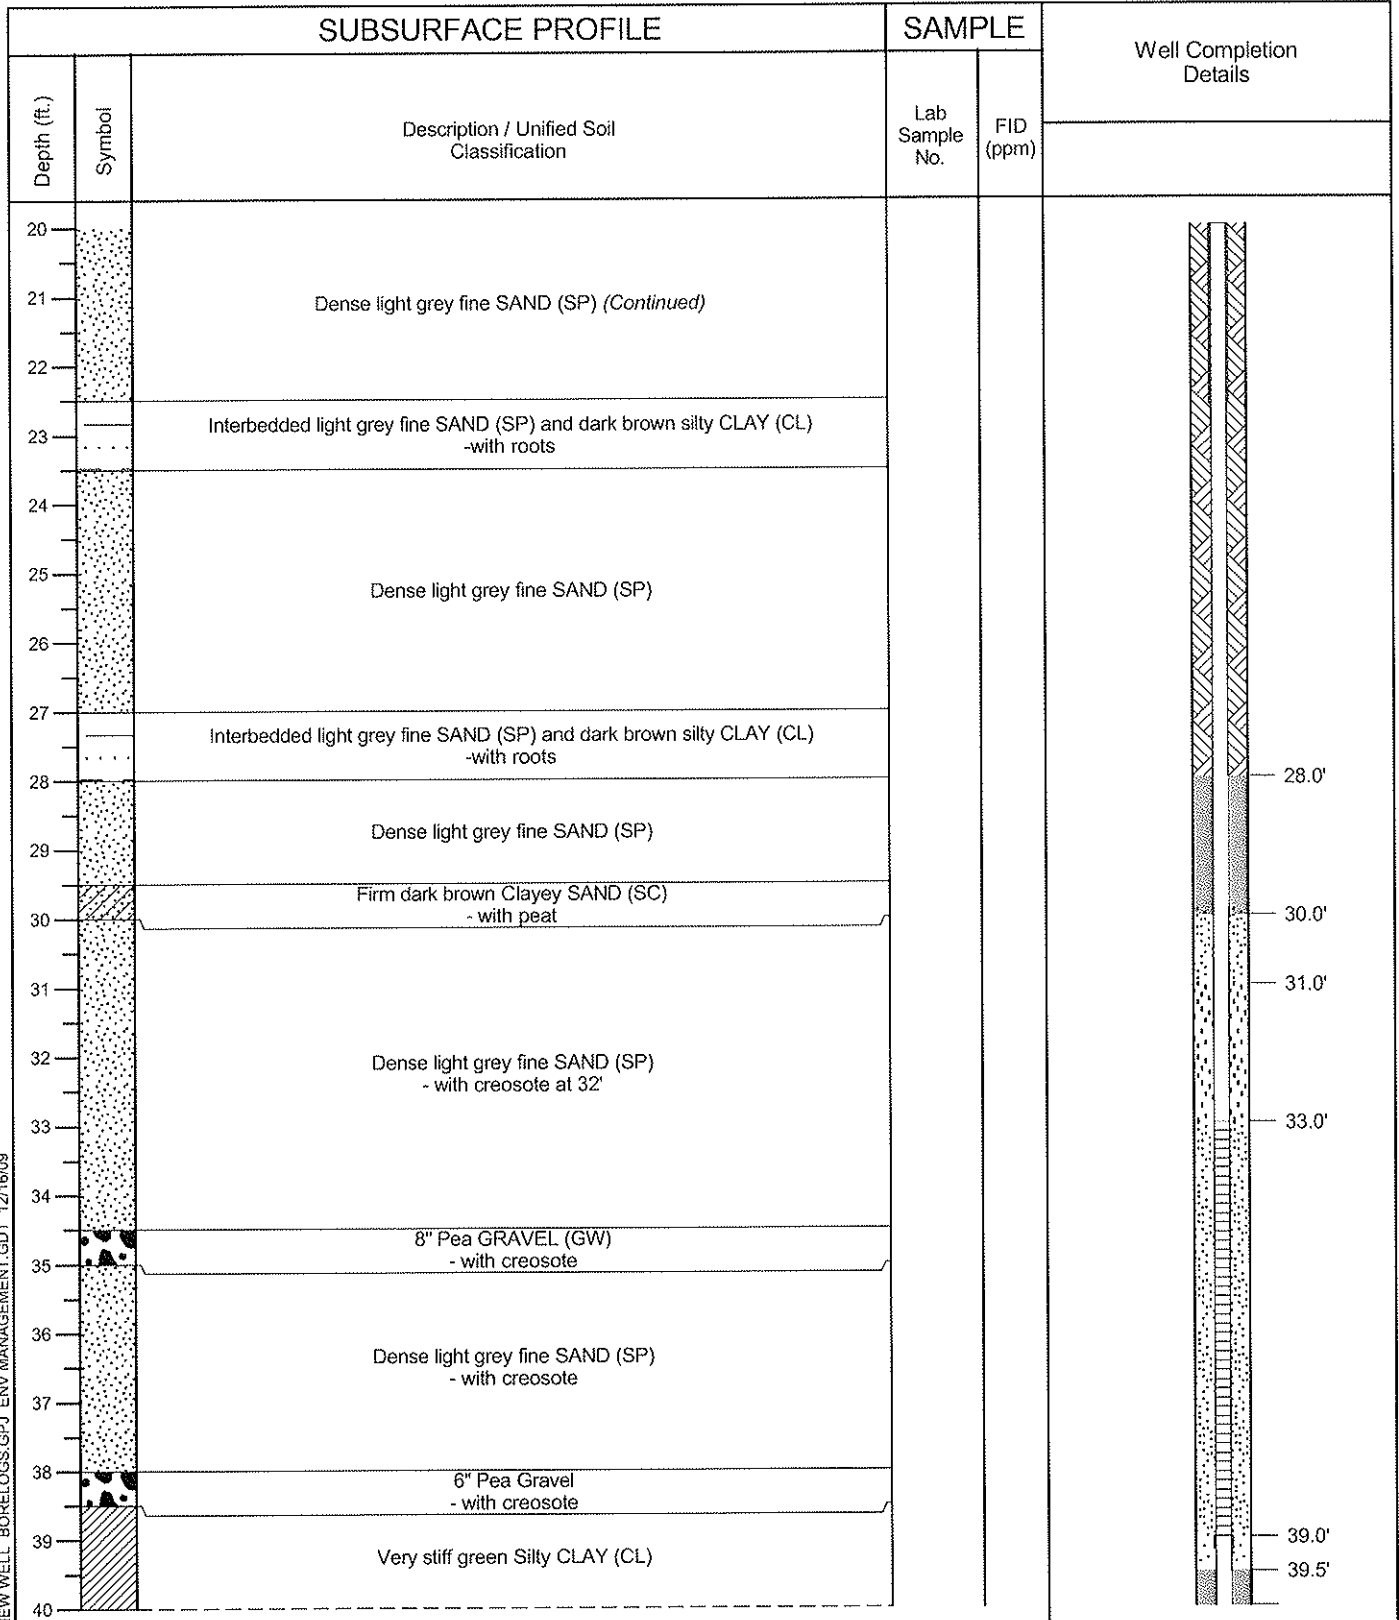

NEWWELL_BORELOGS.GPJ ENV MANAGEMENT.GDT 12/16/09

Project No.: HAN008100 Northing: -296.61 Geologist: SMF
 Project: ISCO Easting: 1611.30 Drill Method: Sonic
 Location: Gulfport, MS Grd. Elev: 5.22 Driller: WHE
 Date: 9-19-09 Total Depth (ft. bls) 41.0 Checked By: SMF

Boring No.: **RW-43**




P.O. Box 15369
 Hattiesburg, MS 39404

SUBSURFACE PROFILE			SAMPLE		Well Completion Details
Depth (ft.)	Symbol	Description / Unified Soil Classification	Lab Sample No.	FID (ppm)	
40					
41					
NEW WELL BORELOGS.CPJ ENV.MANAGEMENT.GDT 12/16/09

Project Name: GULFPORT - ISCO Geologist: S. FLEMING
 Project Number: HAND-08-0100 Driller: WALKER HILL
 Well Number: RW-43 Water Level: 6.01
 Total Depth: 40' Date: 9-19-09

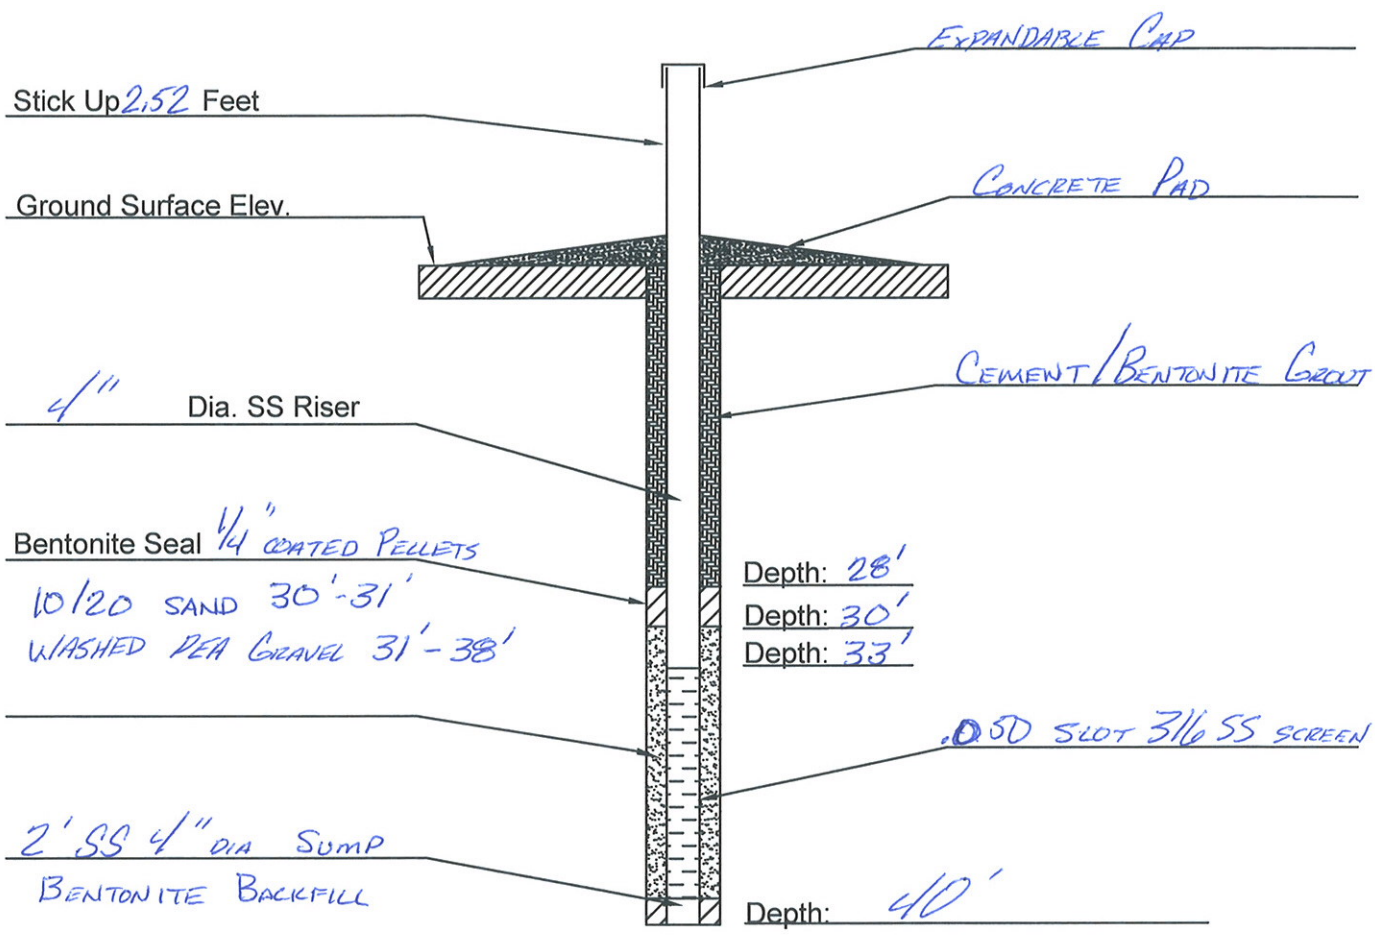

* All SS is 316

Note: Depth measured from ground surface.

WELL INSTALLATION DETAIL		
DATE:	APPROVED:	DRAWN BY:
	BY:	CAD NO.
	DATE:	
ENVIRONMENTAL MANAGEMENT SERVICES, INC.		FIGURE

APPENDIX D
Credit Sales Agreements
Coastal Mississippi In-Lieu Fee Program



Coastal Mississippi In-Lieu Fee Program
CREDIT SALE AGREEMENT

Coastal Mississippi In-Lieu Fee Program Contract # 2011-01-LB

BETWEEN: Land Trust for the Mississippi Coastal Plain (Land Trust) (Sponsor)

AND: Cavenham Forest Industries, LLC (Developer)

DATED: 3/18/2011

RECITALS

- A. The Sponsor has a general banking instrument approved by the U.S. Army Corps of Engineers (USACE)-Mobile District, U.S. Environmental Protection Agency (EPA), U.S. Fish and Wildlife Service (USFWS), Mississippi Department of Marine Resources (MDMR), Mississippi Department of Wildlife, Fisheries and Parks (MDWFP), and Mississippi Department of Environmental Quality (MDEQ) to establish a comprehensive in-lieu fee mitigation banking program in coastal Mississippi. As part of that program, the Land Trust has been authorized to sell advance credits in the Turkey Creek watershed.
- B. The Sponsor is currently charging \$16,500.00 per mitigation credit, to recover the Sponsor's cost of developing and maintaining wetlands for mitigation in this watershed at the Long Beach ILF site.
- C. It has been mutually agreed between USACE, EPA, USFWS, MDMR, MDWFP and MDEQ and the Sponsor that mitigation requirements for development of property identified as Tax Parcel No(s) 08091-01-002.000 and 0909L-05-006.000, located within the City of Gulfport, Harrison County can be satisfied through the purchase of mitigation credits from the Coastal Mississippi In-Lieu Fee Program.
- D. The Developer desires to fill 1.14 acres of wetlands, and to purchase from the Sponsor mitigation credits to satisfy the Developer's mitigation obligations.
- E. Under permit # to be supplied when issued by USACE and permit # to be supplied when issued by MDMR, the Developer is responsible for securing wetland mitigation bank credits.

AGREEMENT

- 1. The Developer will pay the Sponsor the sum of \$65,835.00 for mitigation credits.
- 2. After receipt of payment, the Sponsor will provide the Developer with a certificate of credit sales and will notify USACE and MDMR that the Developer's obligation for wetlands mitigation has been met. At that time, the Sponsor will allocate 3.99 credits from completed or approved wetlands mitigation projects to meet the mitigation obligation covered by this Agreement.

SPONSOR

Land Trust for the Mississippi Coastal Plain

By: Judy Steckler

Name: Judy Steckler
Title: Executive Director

Date: 4-22-11

DEVELOPER

Cavenham Forest Industries, LLC

By: Robert S. Markwell

Name: Robert S. Markwell
Title: President

Date: 04-20-11



Coastal Mississippi In-Lieu Fee Program
CREDIT SALE AGREEMENT

Coastal Mississippi In-Lieu Fee Program Contract # 2011-02-MSW

BETWEEN: Land Trust for the Mississippi Coastal Plain (Land Trust) (Sponsor)

AND: Cavenham Forest Industries, LLC (Developer)

DATED: 3/18/2011

RECITALS

- A. The Sponsor has a general banking instrument approved by the U.S. Army Corps of Engineers (USACE)-Mobile District, U.S. Environmental Protection Agency (EPA), U.S. Fish and Wildlife Service (USFWS), Mississippi Department of Marine Resources (MDMR), Mississippi Department of Wildlife, Fisheries and Parks (MDWFP), and Mississippi Department of Environmental Quality (MDEQ) to establish a comprehensive in-lieu fee mitigation banking program in coastal Mississippi. As part of that program, the Land Trust has been authorized to sell advance credits in the Turkey Creek watershed.
- B. The Sponsor is currently charging \$15,000.00 per mitigation credit, to recover the Sponsor's cost of developing and maintaining wetlands for mitigation in this watershed at the Middle School West ILF site.
- C. It has been mutually agreed between USACE, EPA, USFWS, MDMR, MDWFP and MDEQ and the Sponsor that mitigation requirements for development of property identified as Tax Parcel No(s) 08091-01-002.000 and 0909L-05-006.000, located within the City of Gulfport, Harrison County can be satisfied through the purchase of mitigation credits from the Coastal Mississippi In-Lieu Fee Program.
- D. The Developer desires to fill 1.41 acres of wetlands, and to purchase from the Sponsor mitigation credits to satisfy the Developer's mitigation obligations.
- E. Under permit # to be supplied when issued by USACE and permit # to be supplied when issued by MDMR, the Developer is responsible for securing wetland mitigation bank credits.

AGREEMENT

- 1. The Developer will pay the Sponsor the sum of \$31,650.00.00 for mitigation credits.
- 2. After receipt of payment, the Sponsor will provide the Developer with a certificate of credit sales and will notify USACE and MDMR that the Developer's obligation for wetlands mitigation has been met. At that time, the Sponsor will allocate 2.11 credits from completed or approved wetlands mitigation projects to meet the mitigation obligation covered by this Agreement.

SPONSOR

Land Trust for the Mississippi Coastal Plain

By:

Name: Judy Stecker
Title: Executive Director

Date: 4-20-11

DEVELOPER

Cavenham Forest Industries, LLC

By:

Name: Robert S. Markwell
Title: President

Date: 04-20-11

APPENDIX E
Wetlands Mitigation Plan – Cavenham Forest Industries Site
BMI Environmental Services, LLC

MITIGATION PLAN
CAVENHAM FOREST INDUSTRIES SITE
GULFPORT, MISSISSIPPI

Prepared by
BMI Environmental Services, LLC
Gulfport, Mississippi

for
Environmental Management Services, Inc.
Hattiesburg, Mississippi

August 17, 2011

**MITIGATION PLAN
CFI GULFPORT SITE
GULFPORT, MISSISSIPPI**

1.0 INTRODUCTION

The Cavenham Forest Industries Inc. (CFI) site is a former wood treatment facility that operated from 1906 until 1987. As a result of environmental investigations, subsurface contamination was detected, and CFI has been working with the US Environmental Protection Agency and the Mississippi Department of Environmental Quality to remove and/or treat the contamination.

CFI has developed a remediation plan that will address the environmental contamination at the site. The remediation activities will cause impacts to wetlands and waters of the United States (WOUS). Permits will be required from state and federal regulatory agencies and CFI will be required to conduct mitigation activities to reduce unavoidable impacts to wetlands and WOUS. This report discusses the impacts and outlines a plan to mitigate the unavoidable impacts.

2.0 IMPACT SUMMARY

CFI proposes to conduct remediation activities at the CFI Gulfport Site (Figure 1). Those remediation activities will result in unavoidable impacts to wetlands and WOUS. The project will result in the filling of approximately 0.5 acres of WOUS, 1.86 acres of swamp forest wetlands, 0.35 acres of emergent wetlands, and 0.96 acres of scrub shrub wetlands. The total area of impact to wetlands and open-water is approximately 3.67 acres. A map showing the wetland impacts by wetlands type is provided as Figure 2.

3.0 WETLANDS ASSESSMENT/CREDIT DETERMINATION

In order to determine an ecological value of the wetlands to be impacted and to form a quantitative basis for determining mitigation requirements for a proposed environmental remediation project that would impact those wetlands a functional assessment was performed using the Wetlands Rapid Assessment Procedure developed by the South Florida Water Management District in 1997. The habitat values for the wetlands areas for this project are based on the calculated WRAP scores as provided in the Wetlands Assessment Report which is attached as Appendix A of this report. A summary of the WRAP scores for the wetlands areas that will be impacted by the project is shown in Table 1.

Table 1. Wetlands Assessment Summary for the CFI-Gulfport Site

TYPE OF WETLANDS IMPACTED	WRAP SCORE
WOUS	-
Swamp Forest	51.74 %
Scrub Shrub	28.33 %
Emergent Wetlands	58.33 %
AVERAGE WRAP SCORE	46.13

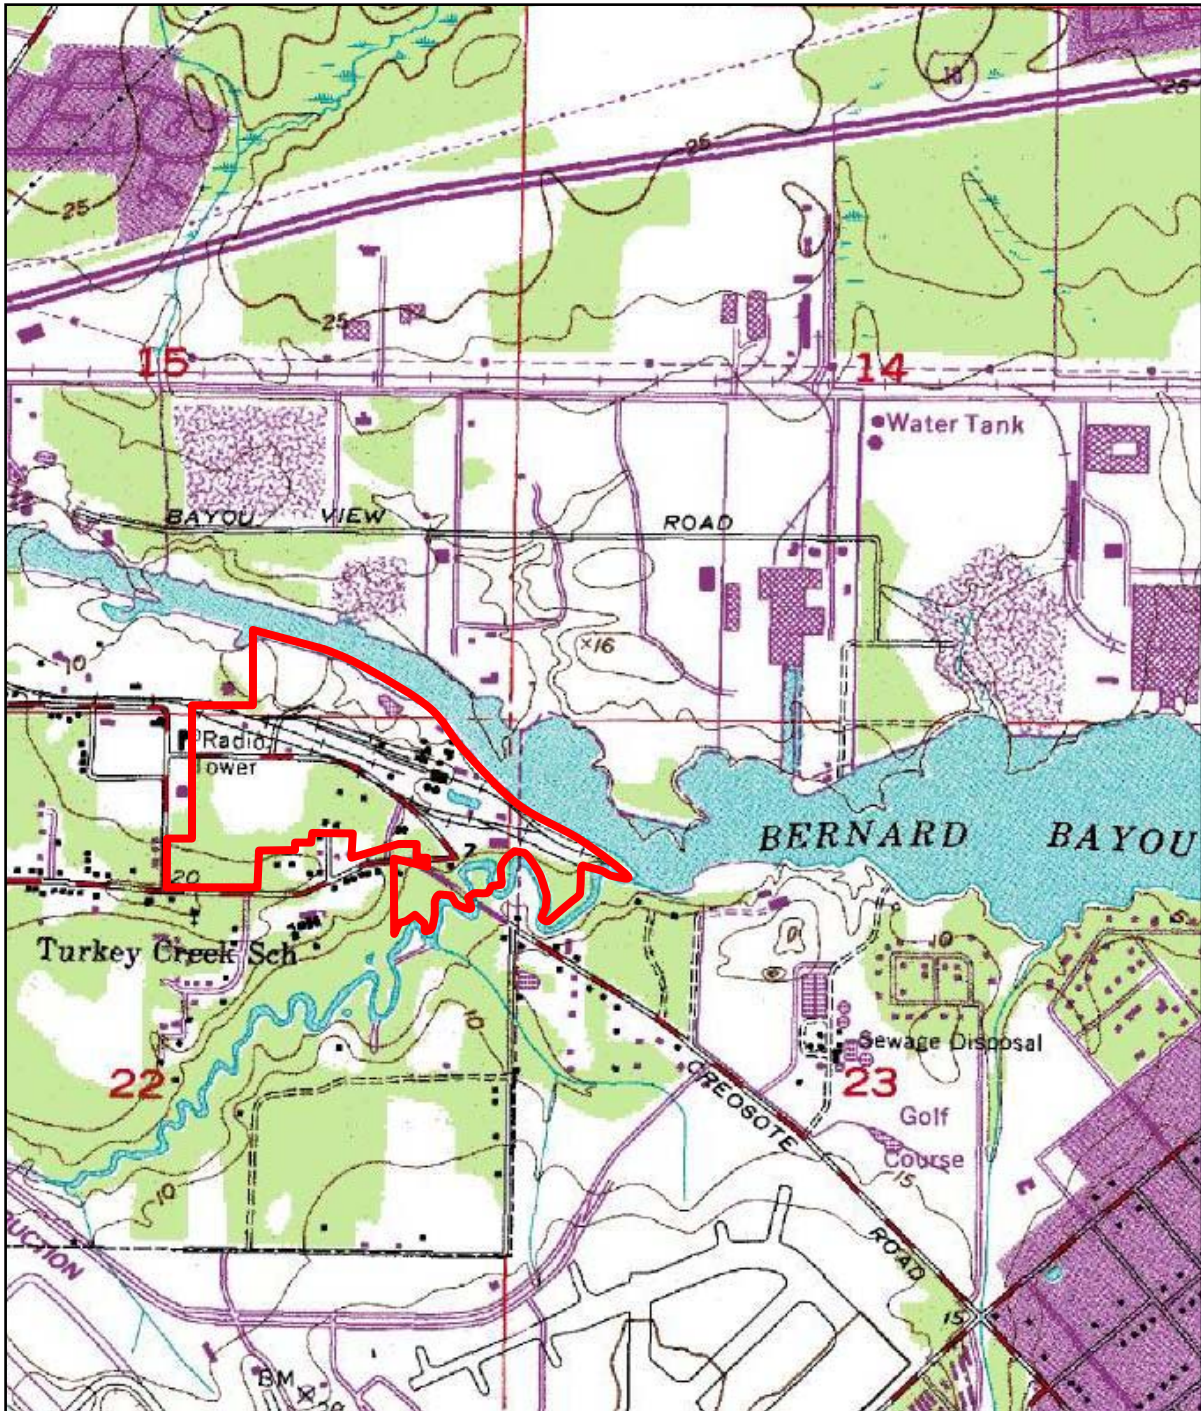


Figure 1: Vicinity Map

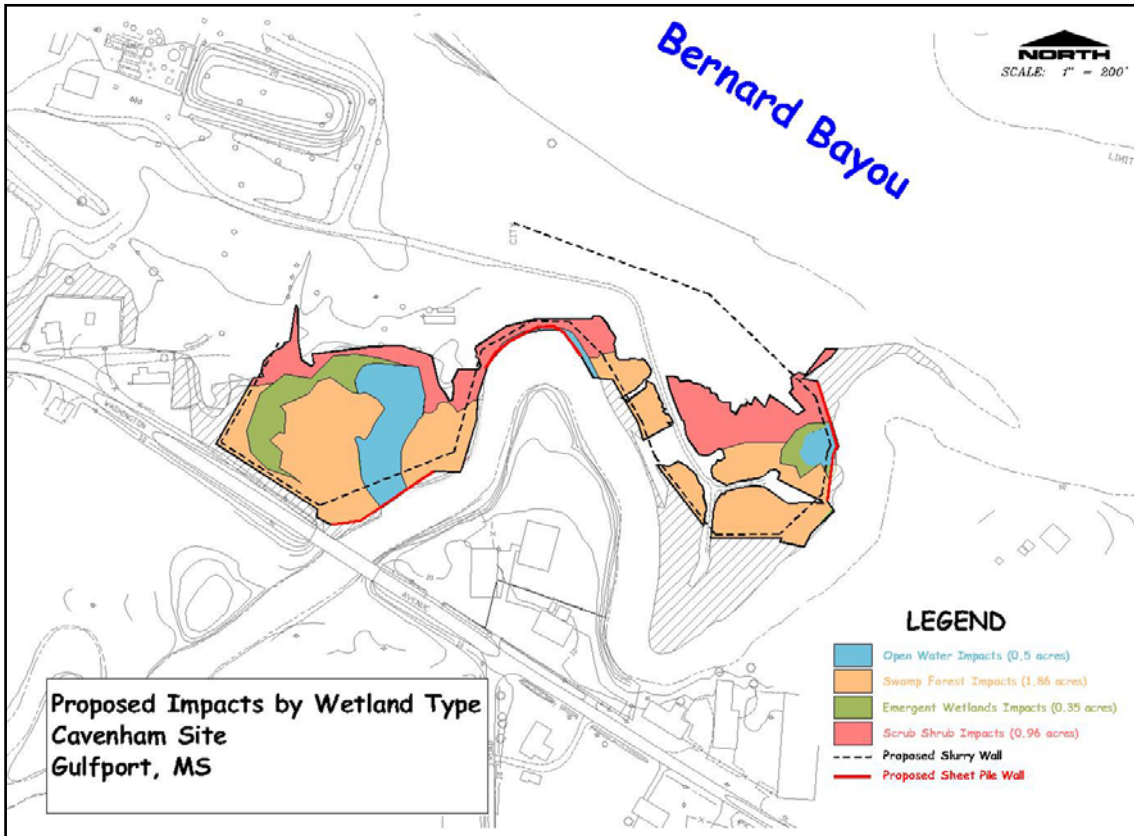


Figure 2: Wetlands Impacts Map

Using the WRAP scores referenced in Table 1, the wetlands credits required to compensate for the wetlands impacts were calculated by multiplying the area of impact for each wetlands type by the WRAP score. These values are shown in Table 2.

Table 2. Wetlands Credit Requirements for On-site Mitigation for the CFI-Gulfport Site

TYPE OF WETLANDS IMPACTED	AREA IMPACTED	WRAP SCORE	WRAP CREDITS REQUIRED
WOUS	0.5 Ac	-	
Swamp Forest	1.86 Ac	51.74 %	0.96
Scrub Shrub	0.96 Ac	28.33 %	0.27
Emergent Wetlands	0.35 Ac	58.33 %	0.20
TOTAL ACRES IMPACTED	3.67 Ac		

Considering the fact that CFI proposes to purchase mitigation credits from a mitigation bank for some of the compensatory mitigation, the WRAP scores shown in Table 1 were converted to relative habitat quality. This conversion is required because the mitigation banks currently in operation use a ratio method for determining the required mitigation credits rather than the WRAP score. Since the WRAP scores are numerical, the WRAP scores were converted to relative quality level (High, Medium, and Low) using general guidance provided by the Corps of Engineers on similar projects. The conversion values are shown in Table 3. It should be noted that conversion values shown in Table 3 do not show a conversion for Emergent Wetlands or Open Water habitat because the mitigation banks do not offer mitigation credits for these types of habitats.

Table 3: Wetlands Conversion Table

TYPE OF WETLANDS IMPACTED	AREA IMPACTED	WRAP SCORE	CONVERTED HABITAT QUALITY LEVEL
Swamp Forest	1.86 Ac	51.74	Low
TOTAL ACRES IMPACTED	1.86 Ac		

4.0 MITIGATION WORK PLAN

In order to compensate for the unavoidable loss of wetlands associated with this project, CFI proposes a comprehensive mitigation plan that involves mitigation credit purchase from a wetland mitigation bank and creation mitigation to replace wetlands impacted by the project.

4.1 MITIGATION OBJECTIVES

The goal of this revised mitigation plan is to restore the functions and values of the existing wetlands within the proposed mitigation tract, and to provide for a long-term management plan that will insure the maintenance of the natural plant communities which once existed on this tract of land.

4.2 SITE SELECTION

The mitigation site selected for this project consists of two (2) upland areas along the shoreline of Bernard Bayou which forms the northern boundary of the CFI property. The areas were selected by CFI based on the fact that the mitigation areas were on-site, they do not require any additional impacts to wetlands or WOUS, and the newly established mitigation areas will add ecological value to the aquatic resources of Bayou Bernard.

4.3 SITE PROTECTION INSTRUMENT

Once mitigation is completed, a legal description of the mitigation areas will be prepared, and a conservation easement will be placed on the mitigation areas. This conservation easement will be filed in the Harrison County Chancery Clerks Office and the land records at the Harrison County Courthouse.

4.4 MITIGATION CREDIT PURCHASE

CFI proposes to purchase mitigation credits from a mitigation bank to provide compensatory mitigation for impacts to the Swamp Forest Wetlands. Based on the conversion calculation, CFI will purchase mitigation credits from an approved mitigation bank to compensate for impacts to 1.86 acres of low quality Swamp Forest Wetlands.

4.5 CREATION MITIGATION ACTIVITIES

In addition to the mitigation credit purchase activities, CFI proposes to conduct creation mitigation to provide compensatory mitigation for the Scrub/Shrub Wetlands, the Emergent Wetlands and the Open Water Habitat (See figure 4).

4.5.1 OPEN WATER CREATION

CFI proposes to create a shallow open water area that will be excavated along the northern boundary of the site. The open water areas will be excavated using either a long stick backhoe operating on mats, or a dragline with a clam shell bucket. Care will be taken to minimize any fall back of material into the created marsh during excavation activities. The open water areas will vary in width and will be no deeper than -3 feet at mean high water. The location of the tidal channels is shown in Figures 4 and 5. The total area of aquatic habitat to be created is 0.502 acres.

4.5.2 EMERGENT WETLANDS CREATION

CFI proposes to create emergent wetlands from existing upland areas that are adjacent to the tidally influenced waters of Bernard Bayou. The upland areas will be cleared and graded and wetland vegetation will be planted on the sites. The area for tidal marsh creation is approximately 0.382 acres and is shown in Figure 4. Plant species selected for the emergent wetlands creation in these areas include *Spartina alterniflora* and *Scirpus olneyi*.

4.5.3 SCRUB SHRUB CREATION

CFI proposes to create scrub shrub wetlands habitat from existing upland areas that are adjacent to Bernard Bayou. The upland areas will be cleared and graded and wetland vegetation will be planted on the sites. The areas of uplands that will be modified to create scrub shrub wetlands are shown in Figures 4 and 5. Plant species for the scrub shrub wetlands areas will include *Myrica cerifera*, *Baccharis halimifolia*, and *Spartina patens*. The total area of scrub shrub wetlands to be created is approximately 0.556 acres.

4.5.4 CREATION MITIGATION RECAP

The proposed creation mitigation activities outlined in Sections 4.5.1 through 4.5.3 should provide appropriate mitigation for the impacts associated with the remediation activities required by EPA. A recap of the mitigation activities and the associated mitigation credits to be generated by the mitigation activities is shown below in Table 4.

Table 4. Proposed Creation Mitigation and Mitigation Credits by Mitigation Type

PRESENT HABITAT TYPE	FUTURE HABITAT TYPE/ MITIGATION ACTIVITY	AREA (AC)	EXISTING WRAP SCORE	FUTURE WRAP SCORE	DELTA	WRAP CREDITS
Uplands	Open Water (Creation)	0.502	-	-		-
Uplands	Scrub/Shrub (Creation)	0.556	0	60 %	60 %	0.33
Uplands	Emergent (Creation)	0.382	0	60 %	60 %	0.229
TOTAL CREDITS						0.529

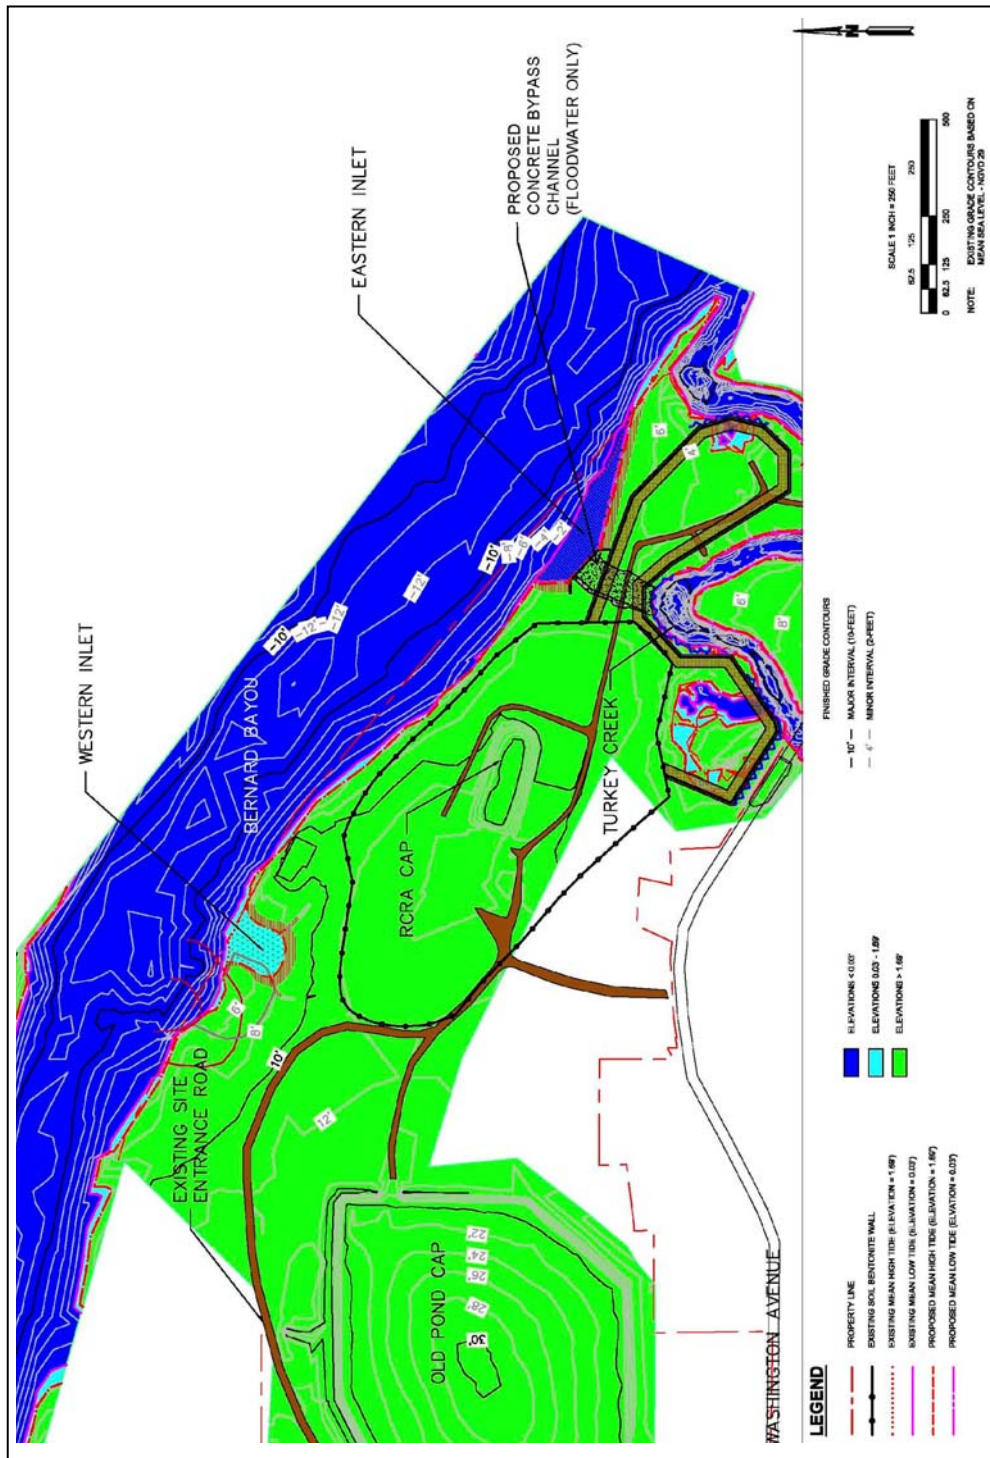


Figure 3. Proposed On-site Mitigation Areas for CFI Mitigation Plan.

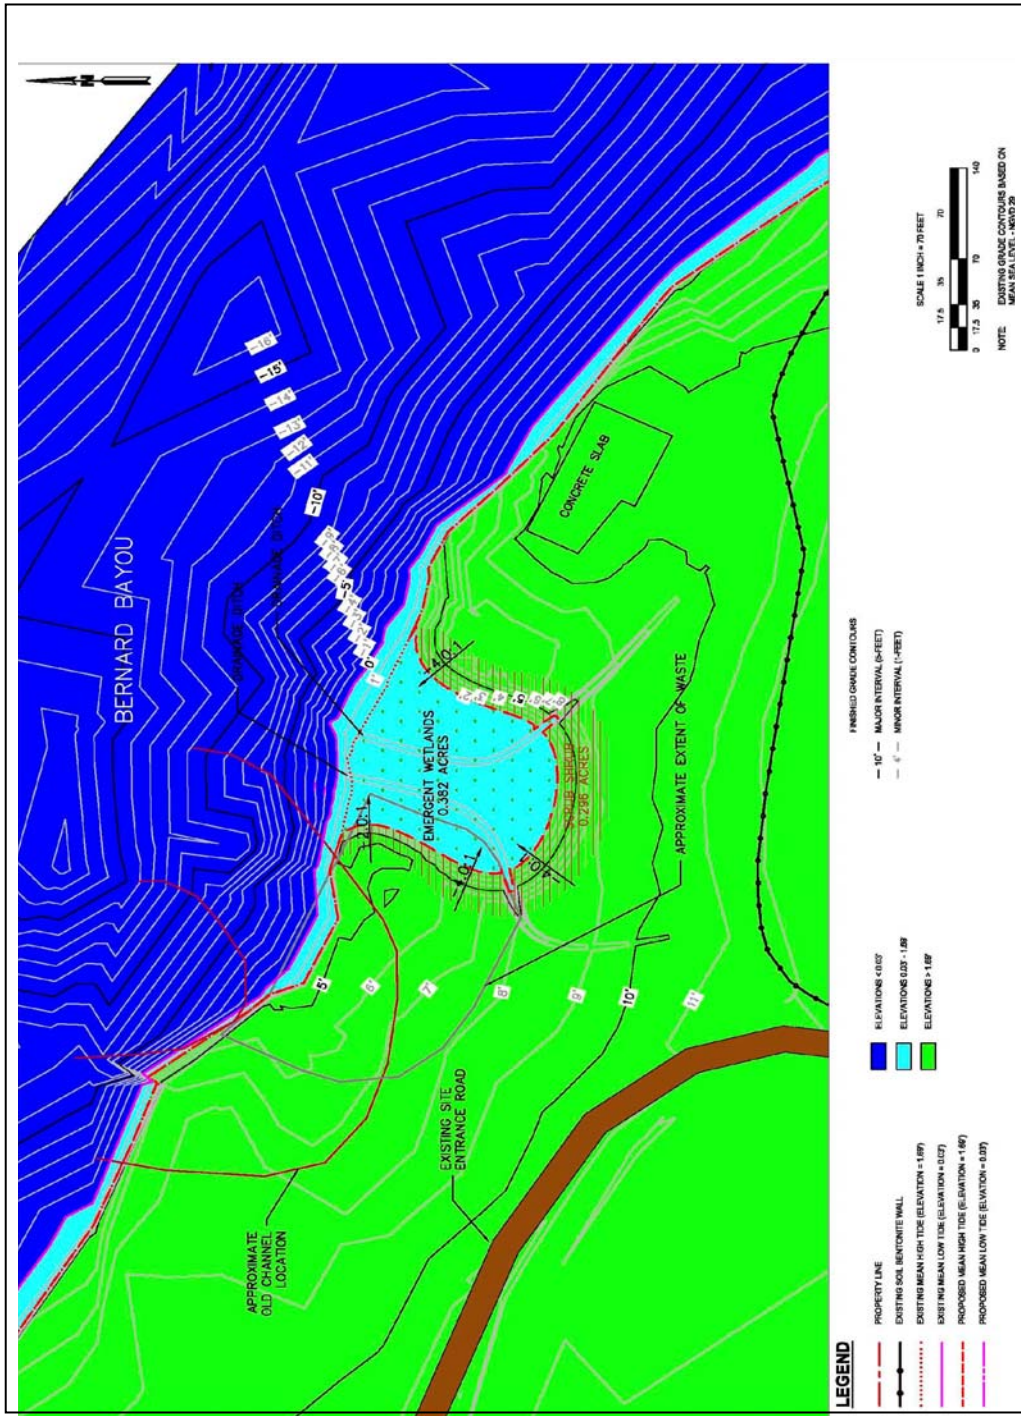


Figure 4. Proposed Open Water Inlet West and Wetlands Areas for CFI Mitigation Plan.

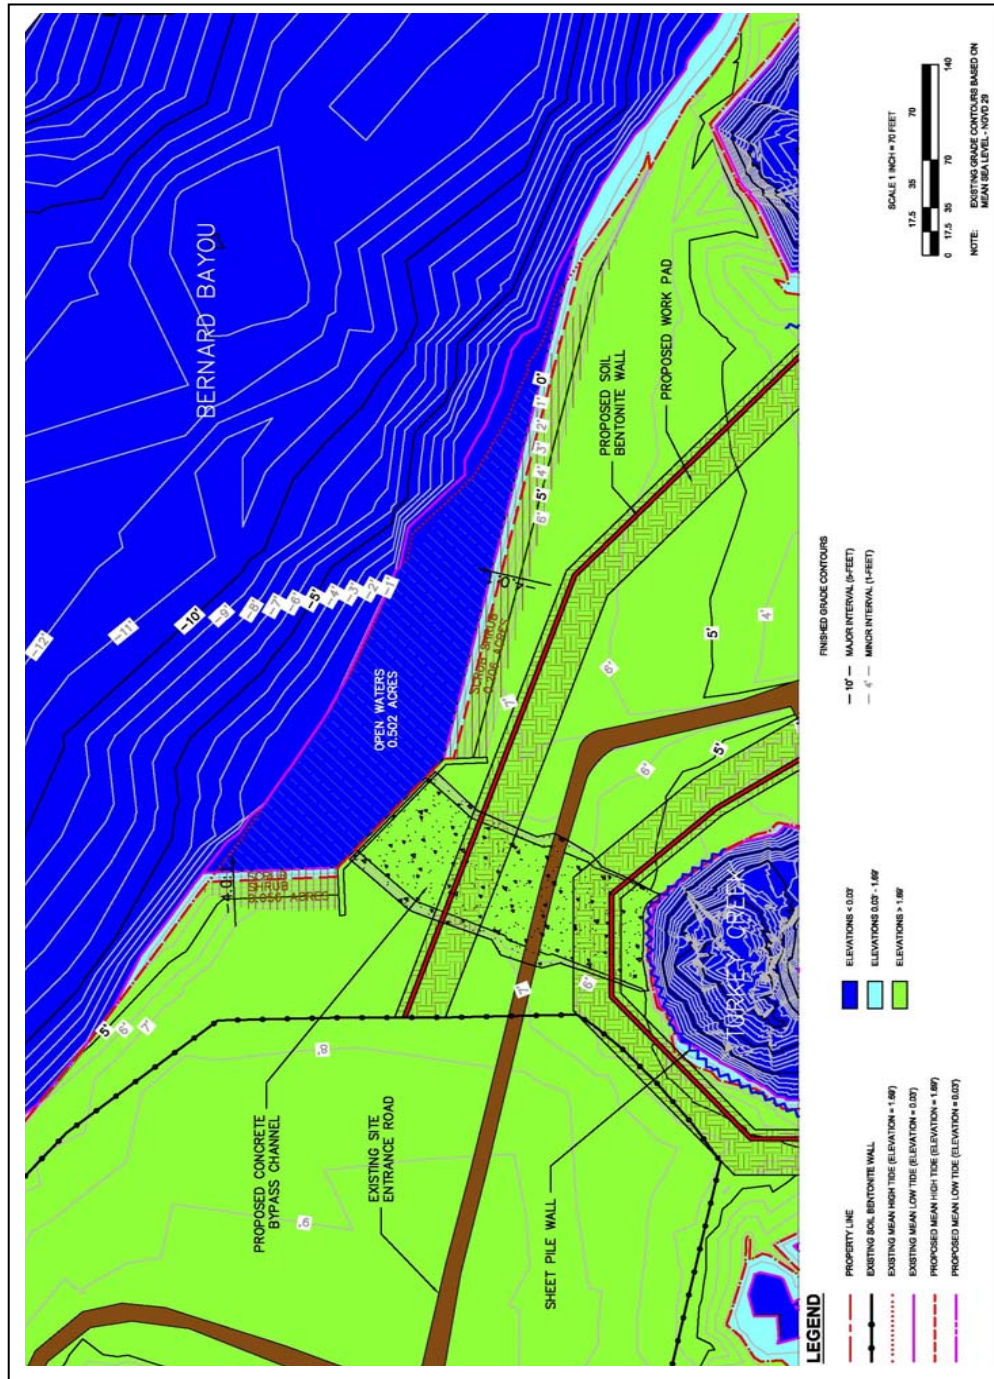


Figure 5. Proposed East Open Water Inlet and Wetlands Area for CFI Mitigation Plan

4.6 IMPLEMENTATION AND GENERAL CONDITIONS

The mitigation plan proposed by CFI will be implemented concurrent with or in advance of the project impacts. The success of any mitigation effort depends on several critical factors. These factors generally include adequate hydrology, substrate stabilization, planting materials, control of noxious plants, and proper maintenance and monitoring.

4.7 SITE PREPARATION

The goal of site preparation is to establish the proper physical habitat whereby functional wetlands can be established. Site preparation will consist of general grading to establish the proper elevations and slopes for the specific habitat type.

4.8 PLANTING MATERIALS

Planting materials for the wetlands creation elements will be obtained from nursery stock. Supplemental plantings of various species of wetlands plants will be made using nursery stock purchased by CFI.

4.9 SUCCESS CRITERIA

Success criteria for the mitigation will be based on the survival and growth of the newly created wetlands areas. The success of the wetlands creation will be based on a survival rate of 85% of the transplanted species and 95% coverage after five (5) growing seasons. Measurements of survival and growth will be made on an annual basis and if the survival ratio falls below 85%, replacement sprigs will be planted.

4.10 MONITORING

Initial monitoring of the mitigation areas during construction will be on an "as needed" basis to insure the mitigation activities are conducted in accordance with the plan. On-site monitoring will consist of an annual assessment of plant survival and growth. A minimum of four (4) random sites will be selected within the mitigation area and measurements will be taken for each plot. This information along with field notes and photographs will be provided to the resource agencies at the end of each calendar year.

4.11 ADAPTIVE MANAGEMENT ACTION

In the event the mitigation effort is not successful, CFI will implement a Remedial Action Plan. The plan will consist of a minimum of two (2) actions. If it is determined that the success criteria have not been achieved, the area will be re-planted. If re-planting is not successful, the area will be re-evaluated to identify additional measures that should be taken to achieve the successful re-establishment of the desired plant species.

5.0 SUMMARY

In order to compensate for the unavoidable loss of wetlands associated with remediation activities at the Cavenham Gulfport Site, CFI proposes a comprehensive mitigation plan. The mitigation plan will involve mitigation credits purchase and on-site creation and. The mitigation proposed for this project is based on WRAP Scores assigned to each habitat type. Based on a comparison of the mitigation credits required as shown in Table 2 and the mitigation credits to be generated by the proposed creation mitigation as shown in Table 4, the mitigation proposed by CFI believes will compensate for the unavoidable loss.

**APPENDIX A
WETLAND ASSESSMENT REPORT**

WETLANDS ASSESSMENT
CAVENHAM SITE
GULFPORT, MISSISSIPPI

BMI Environmental Services, LLC
Gulfport, Mississippi

for

Environmental Management Services, Inc.
Hattiesburg, Mississippi

August 21, 2009

WETLANDS RAPID ASSESSMENT PROCEDURE CFI GULFPORT SITE GULFPORT, MISSISSIPPI

1.0 INTRODUCTION

This report describes the results of a functional assessment of the wetlands located in the eastern portion of an \pm 82 acre tract of land on the south side of Bayou Bernard, north and west of Turkey Creek in Gulfport, Harrison County, Mississippi. This assessment was conducted in order to establish an ecological value of the wetlands and to form a quantitative basis for determining mitigation requirements for a proposed environmental remediation project that would impact those wetlands.

2.0 SITE DESCRIPTION AND BACKGROUND

The Cavenham Forest Industries Inc. (CFI) site is a former wood treatment facility that operated from 1906 until 1987. As a result of environmental investigations, subsurface contamination was detected, and CFI has been working with the US Environmental Protection Agency and the Mississippi Department of Environmental Quality to remove and/or treat the contamination. Geographically the site is located in portion of Sections 15, 22, and 23 of Township 7 South, Range 11 West, Harrison County, Mississippi. h bisects the site. Please see Figure 1 for a location map of this site.

Historically, the entire site was most likely part of a large, pine savannah wetlands that transitioned into a mixed pine and forested swamp wetland adjacent to Turkey Creek. As the site was developed, areas were excavated to create holding ponds, and the fill material was dispersed throughout the site to create laydown areas for the creosote treated wood products. There is also evidence that some of the shoreline areas along Turkey Creek have been modified by erosion and changes in the course of the creek as evidenced by the oxbow/meander scar.

3.0 METHODOLOGY

Aerial photography for the site was analyzed for common vegetative signatures indicating the presence of wetland and upland habitats. A general land cover classification map was developed and field verified. ES The work was performed on foot utilizing Trimble GPS equipment to map the limits of habitat types and other key features. Indicators were used to develop the habitat boundaries: vegetation, soils, and hydrology.

The functional analysis methodology used for wetland habitats in this site evaluation was the Wetland Rapid Assessment Procedure (WRAP). WRAP is a rating index developed by the South Florida Water Management District in 1997 to assist the regulatory evaluation of wetlands and wetland mitigation sites. The procedure has shown itself to be highly repeatable, and has been adopted by the U.S. Army Corps of Engineers for use in their wetland permitting program. WRAP can be used in combination with professional judgment to provide an accurate and consistent evaluation of wetland sites. WRAP assesses, on a 0 to 3 basis, each of six major criteria, including wildlife utilization, wetland overstory/shrub canopy, vegetative ground cover, adjacent upland support/wetland

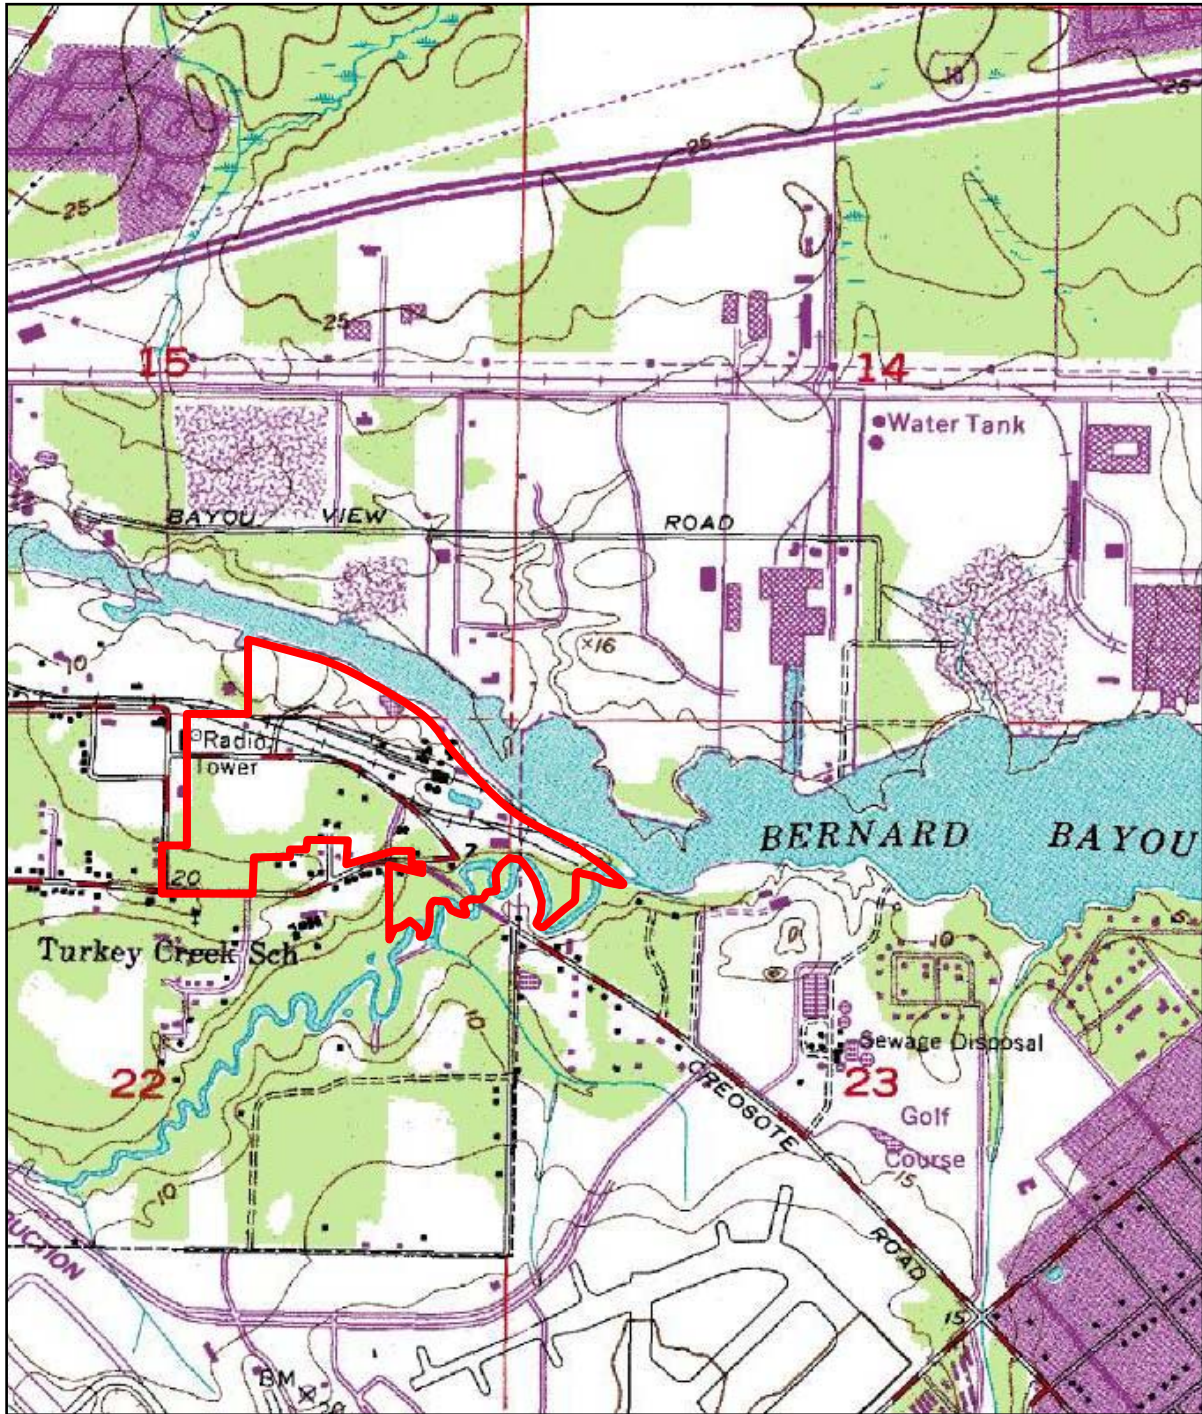


Figure 1: Vicinity Map (Source: USGS Quadrangle Map)

A matrix provided in the WRAP manual assists the rating biologist in arriving at an appropriate score for each of the indices. These scores are then added, and the result divided by the highest possible score to obtain a comparison number between 0.0 and 1.0. Each wetland type is rated according to its attributes; WRAP is not intended to compare different wetland community types to each other (i.e., marsh to wet prairie), rather, it is an evaluative method by habitat type. Generally speaking, wetlands with a rating above 0.66 are considered to be high quality wetland; those with a score between 0.33 and 0.66 of medium quality; and those with a score below 0.32 of low quality. Multiplying the WRAP score obtained times the acreage of the wetland can provide a numerical value of functional quality. This can then be compared with a similar numerical value for mitigation areas to determine possible net loss/gain of wetland function and value for a particular project.

OVERVIEW OF PLANT COMMUNITIES

The wetlands plant communities observed on the site vary based on topography and proximity to Turkey Creek and Bayou Bernard. are described below using the classification system described in the Classification of Wetlands and Deepwater Habitats of the United States, U.S. Fish & Wildlife Service (FWS/OBS-79/31).

Estuarine Intertidal Emergent Wetlands - These wetlands areas occur along the margins of bays, bayous, and the lower portions of creeks which are influenced by tides. Dominant vegetation varies with distance from the Mississippi Sound and bays with the more salt tolerant species such as smooth oyster grass (*Spartina alterniflora*) and black needlerush (*Juncus roemarianus*) dominating in higher salinity areas, with needle rush and sawgrass (*Cladium jamaicense*) becoming more dominant in the backwaters and riverine areas

Estuarine Intertidal Scrub-Shrub Wetlands - The scrub-shrub wetlands occur at a higher landscape position than the emergent wetlands, and are not regularly flooded by high tides. Dominant plants in the scrub-shrub wetlands include wax myrtle (*Myrica certifera*), grounself bush (*Baccharis halimifolia*), and salt marsh hay (*Spartina pattens*).

Palustrine Forested “Swamp Forest” Wetlands - The Swamp Forest wetlands is a type of palustrine forested found in the lower Gulf coastal plain which includes wet pond cypress depressions, white cedar swamps, and bay swamp forests which are associated with brooks, creeks, and rivers. Common tree species include sweet bay (*Magnolia virginiana*), black gum (*Nyssa sylvatica*), red maple (*Acer rubrum*), and cypress (*Taxodium sp.*), and slash pine (*Pinus elliotti*).

4.0 FINDINGS

The findings for the three (3) distinct wetland plant community types are discussed below and shown graphically in Figure 2. A detailed discussion of the habitats, their relative size, and the specific wetland characteristics are also discussed. The quality of these wetlands is generally very low, and the encroachment by man has reduced the habitat value significantly. Areas of wetlands have been cleared, portion of the wetlands have been filled, and timber has been removed in the past. In addition to the man induced activities, Hurricane Katrina washed large quantities of debris into some of the wetlands causing habitat disturbance.

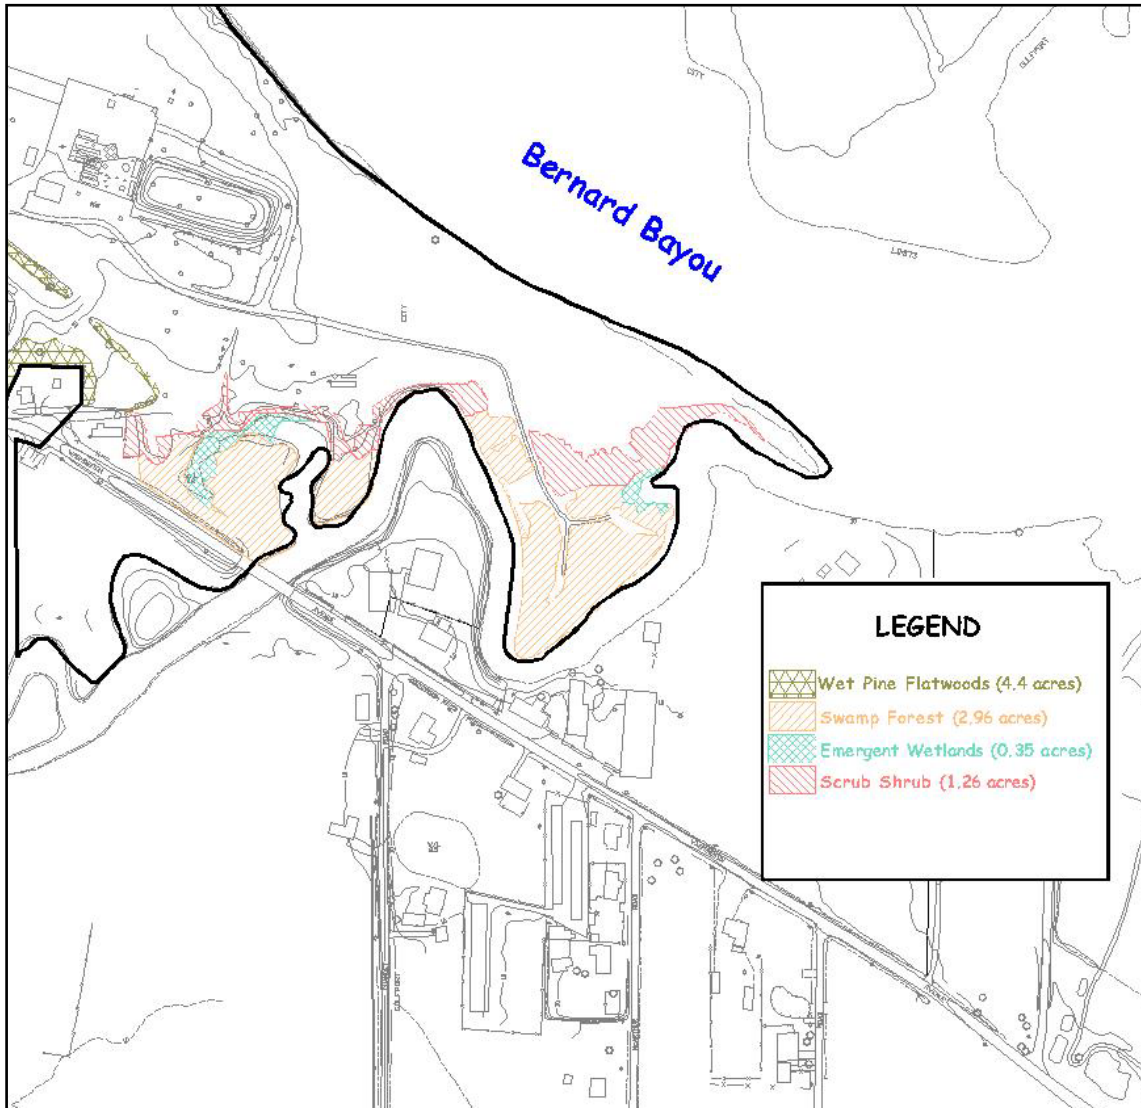


Figure 2: Wetlands Plant Communities CGFI-Gulfport

4.1 Estuarine Intertidal Wetlands

The estuarine intertidal wetlands, also described herein as emergent wetlands are located adjacent to the open water areas of Turkey Creek as it meanders along the eastern portion of the site. The WRAP score for the emergent wetlands is 58.33% (See Figure 3).

PROPOSED
 EXISTING CONDITIONS

WETLAND RAPID ASSESSMENT PROCEDURE

COUNTY: Harrison PROJECT: CFI-Gulfport DATE: 8/12/2009 REVIEWER: L. Lewis FLUCCS CODE:
APP #: WETLAND TYPE: FORESTED Non-Forested

LAND USE CATEGORY	WETLAND AREA	SECONDARY IMPACTS	MELALEUCA INVASION >50%
Industrial	0.35 ACRES	<input checked="" type="checkbox"/> NO <input type="checkbox"/> YES	<input type="checkbox"/> NO <input type="checkbox"/> YES
	0.35 ACRES OF IMPACT	%= <u> </u>	

WILD LIFE UTILIZATION 2.5

WETLAND CANOPY N/A

WETLAND GROUND COVER 1

HABITAT SUPPORT / BUFFER 2

BUFFER TYPE	SCORE	% AREA	SUB TOTAL
Wetland/Open Water	2	100	2
			0
			0
			0
			0

FIELD HYDROLOGY 2

WATER QUALITY INPUT & TREATMENT 1.25

LAND USE CATEGORY	SCORE	% AREA	SUB TOTAL
Natural	2.5	100	2.5
			0
			0
			0
			0
			0
LU TOTAL			2.5

PRETREATMENT CATEGORY	SCORE	% AREA	SUB TOTAL
			0
			0
			0
			0
			0
			0
PT TOTAL			0

WILDLIFE UTILIZATION
Site provides minimal to moderate evidence of habitat that target wildlife referenced for emergent wetlands habitat. The emergent wetlands provide sufficient habitat for reptiles and amphibians, and provides sufficient habitat of support small freshwater and brackish water fish species. There is very little evidence of any large or small mammal utilization.

WETLAND CANOPY
This wetland type does not have a naturally occurring tree/shrub canopy component. This evaluation criteria is not applicable to the evaluation for emergent wetlands and is not included in the final WRAP calculation (See Section 2.2.2.1 of the WRAP assessment procedure).

WETLAND GROUND COVER
Target ground cover vegetation is minimal to moderate. Estimates indicate that percent cover for target ground cover in most areas is less than 30%. The most significant target species observed include sawgrass and bulltongue; however, it should be noted that much of the emergent marsh is beginning to be dominated by torpedo grass (*Panicum repens*).

HABITAT SUPPORT/BUFFER
Emergent wetlands are surrounded by wetlands that vary in width from 30 to 100 feet. There are no upland corridors of any significance and portions of the emergent wetlands transition to open water. The emergent wetlands provide some food and foraging functions, but very little value in terms of cover and roosting.

FIELD HYDROLOGY
Site hydrology is considered adequate to maintain the target wetlands species; however, flooding and movement of flood waters from upstream areas of Turkey Creek may be negatively impacting wetlands plant composition.

WQ INPUT & TREATMENT
Land use is undeveloped wetlands with moderate wildlife and water quality values. These areas do not provide significant pre-treatment functions.

WRAP SCORE

58.33%

Figure 3. WRAP Sheet for Estuarine Intertidal (Emergent) Wetlands

4.2 Estuarine Intertidal Scrub/Shrub Wetlands

The estuarine Intertidal Scrub/Shrub Wetlands are located “up-slope” of the emergent wetlands and are generally found along the border between uplands and the wetlands along the eastern margin of the CFI-Gulfport site. The WRAP score for the scrub/shrub wetlands is 28.33% (See Figure 4).

PROPOSED
 EXISTING CONDITIONS

WETLAND RAPID ASSESSMENT PROCEDURE

COUNTY: Hamson PROJECT DATE REVIEWER FLUCCS CODE
APP #: CFI-Gulfport L Lewis WETLAND TYPE: FORESTED Non-Forested

LAND USE CATEGORY	WETLAND AREA	SECONDARY IMPACTS	MELALEUCA INVASION >50%
Industrial	1.28 ACRES	<input checked="" type="checkbox"/> NO <input type="checkbox"/> YES %=	<input type="checkbox"/> NO <input type="checkbox"/> YES
	0.98 ACRES OF IMPACT	ACRES	

WILD LIFE UTILIZATION

WETLAND CANOPY

WETLAND GROUND COVER

HABITAT SUPPORT / BUFFER

BUFFER TYPE	SCORE	% AREA	SUB TOTAL
Upland Buffer West	0	50	0
Wetlands Buffer	2	50	1
			0
			0

FIELD HYDROLOGY

WATER QUALITY INPUT & TREATMENT

LAND USE CATEGORY	SCORE	% AREA	SUB TOTAL
Industrial	0.5	50	0.25
Natural (Wetlands)	2.5	50	1.25
			0
			0
LU TOTAL			1.5

PRETREATMENT CATEGORY	SCORE	% AREA	SUB TOTAL
			0
			0
			0
			0
PT TOTAL			0

WRAP SCORE

28.33%

WILDLIFE UTILIZATION
Site does not provide significant habitat for aquatic species or large mammals. Habitat is considered marginal for small mammals such as raccoons, reptiles, and amphibians.

WETLAND CANOPY
This wetland type does not have a naturally occurring tree/shrub canopy component. This evaluation criteria is not applicable to the evaluation for emergent wetlands and is not included in the final WRAP calculation (See Section 2.2.2.1 of the WRAP assessment procedure).

WETLAND GROUND COVER
Groundcover is very limited. Scrub/shrub species such as wax myrtle, (*Myrica centera*) and groundsel bush (*Baccharis halimifolia*) shade out ground and limit growth of groundcover species.

HABITAT SUPPORT/BUFFER
There is no habitat buffer on the western side of the scrub/shrub wetlands area. The eastern side of the scrub/shrub wetlands has a wetlands buffer that is approximately 300 feet wide. The habitat varies from swamp forest wetlands to emergent wetlands of minimal to moderate value.

FIELD HYDROLOGY
Site hydrology is considered minimally adequate to maintain the target wetlands species. Hydrology is mainly from irregular flooding events and storm tides.

WQ INPUT & TREATMENT
The western portion of the scrub/shrub wetlands is adjacent to CFI-Gulfport and water quality input from this area is considered low. The eastern portion of this wetlands area is surrounded by minimal to moderate quality wetlands which have limited water quality input values. There is no significant pre-treatment features associated with land surrounding the scrub/shrub wetlands.

Figure 4. WRAP Sheet for Scrub/Shrub Wetlands

4.3 Palustrine Forested Wetlands

The Palustrine Forested Wetlands are also located “up-slope” of the emergent wetlands and are generally found along the margins of Turkey Creek. For the purposes of this report, these wetlands are also described as “Swamp Forest” wetlands and the WRAP score for is 51.74% (See Figure 5).

WETLAND RAPID ASSESSMENT PROCEDURE	
<input type="checkbox"/> PROPOSED <input checked="" type="checkbox"/> EXISTING CONDITIONS	
COUNTY:	Harrison	PROJECT:	CFI-Gulfport	DATE:	8/12/2009	REVIEWER:	L. Lewis	FLUCCS CODE:	
APP. #:		WETLAND TYPE:	<input checked="" type="checkbox"/> FORESTED <input type="checkbox"/> Non-Forested	
LAND USE CATEGORY:	Industrial	WETLAND AREA:	2.96	ACRES	SECONDARY IMPACTS:	<input checked="" type="checkbox"/> No <input type="checkbox"/> Yes % =	
		1.86	ACRES OF IMPACT			<input type="checkbox"/> MELALEUCA INVASION >50% <input type="checkbox"/> No <input type="checkbox"/> Yes	
WLD LIFE UTILIZATION				2		<div style="border: 2px solid black; padding: 5px; display: inline-block;"> WRAP SCORE 51.74% </div>	
WETLAND CANOPY				2	
WETLAND GROUND COVER				1.5	
HABITAT SUPPORT / BUFFER				1.125	
FIELD HYDROLOGY				2	
WATER QUALITY INPUT & TREATMENT				0.6875	
<table border="1" style="width: 100%; border-collapse: collapse;"> <thead> <tr> <th>LAND USE CATEGORY</th> <th>SCORE</th> <th>% AREA</th> <th>SUB TOTAL</th> </tr> </thead> <tbody> <tr> <td>Industrial</td> <td>1</td> <td>75</td> <td>0.75</td> </tr> <tr> <td>natural</td> <td>2.5</td> <td>25</td> <td>0.625</td> </tr> <tr> <td></td> <td></td> <td></td> <td>0</td> </tr> <tr> <td colspan="3">LU TOTAL</td> <td>1.375</td> </tr> </tbody> </table>				LAND USE CATEGORY	SCORE	% AREA	SUB TOTAL	Industrial	1	75	0.75	natural	2.5	25	0.625				0				0				0	LU TOTAL			1.375	<table border="1" style="width: 100%; border-collapse: collapse;"> <thead> <tr> <th>PRETREATMENT CATEGORY</th> <th>SCORE</th> <th>% AREA</th> <th>SUB TOTAL</th> </tr> </thead> <tbody> <tr> <td></td> <td></td> <td></td> <td>0</td> </tr> <tr> <td colspan="3">PT TOTAL</td> <td>0</td> </tr> </tbody> </table>				PRETREATMENT CATEGORY	SCORE	% AREA	SUB TOTAL				0				0				0				0				0	PT TOTAL			0
LAND USE CATEGORY	SCORE	% AREA	SUB TOTAL	
Industrial	1	75	0.75	
natural	2.5	25	0.625	
			0	
			0	
			0	
LU TOTAL			1.375	
PRETREATMENT CATEGORY	SCORE	% AREA	SUB TOTAL	
			0	
			0	
			0	
			0	
			0	
PT TOTAL			0	
<p>WILDLIFE UTILIZATION Site provides minimal evidence of significant habitat for target wildlife referenced for mixed hardwoods/swamp forest habitat. Hydrology is sufficient to support reptiles and amphibians, particularly water snakes, water moccasins, various species of turtles, and amphibians. These wetlands do not support target fish species. Very little evidence of large mammal utilization but the site could provide limited habitat for squirrels and raccoons. Both residential and industrial development limit wildlife utilization for this habitat type.</p>	
<p>WETLAND CANOPY Moderate wetland overstory (over 20%) with some evidence of natural recruitment. No significant evidence of exotics and invasives (less than 25%), however, some areas have large numbers of Chinese tallow saplings. There is a large number of storm damaged trees and snags that are scattered throughout the site. Little evidence of wildlife utilization. Shrub canopy</p>	
<p>WETLAND GROUND COVER Target ground cover vegetation is minimal to moderate. Estimates indicate that target ground cover species in most areas is over 30%. Dominant ground cover species include sedges and rushes. The most significant target species observed include royal fern, sawgrass, and bulltongue.</p>	
<p>HABITAT SUPPORT/BUFFER Habitat buffer on the south side of the site is greater than 300 feet wide and it has some potential to provide a wildlife corridor, but the habitat value is low. Also the habitat buffer is somewhat isolated from the project area and is separated by a two lane road that limits wildlife movement and connectivity to subject wetland area. The habitat buffer on the north and west sides are non-existent. Wetland buffer on the east side is more than 300 feet at the present time, it is undeveloped at the present time, but the habitat value of this buffer area low</p>	
<p>FIELD HYDROLOGY Site hydrology is considered adequate to maintain the target wetlands species. The natural hydrology has been impacts by roads, landfill, and dredging activities that have altered the natural course of Turkey Creek.</p>	
<p>WQ INPUT & TREATMENT The subject site is relatively flat and hydrology is primarily rainfall driven. The site is exposed to irregular inundation by tidal water and flood waters of Turkey Creek. Water Quality input from adjoining property is low and there is no evidence of any significant pretreatment activities.</p>	

Figure 5 WRAP Sheet for Palustrine Forested (Swamp Forest) Wetlands

5.0 SUMMARY

This report describes the results of a functional assessment of the wetlands located in the eastern portion of an ± 82 acre tract of land on the south side of Bayou Bernard, north and west of Turkey Creek in Gulfport, Harrison County, Mississippi. This assessment was conducted in order to establish an ecological value of the wetlands and to form a quantitative basis for determining mitigation requirements for a proposed environmental remediation project that would impact those wetlands.

The functional analysis methodology used for in this site evaluation is the WRAP is a rating index which was developed by the South Florida Water Management District in 1997 to assist the regulatory evaluation of wetlands and wetland mitigation sites. The WRAP methodology has been adopted by the U.S. Army Corps of Engineers for use in their wetland permitting program and will serve as the method for assessing the current value of wetlands on the site.

Based on the wetlands delineation conducted for this site and the site observations made during the functional assessment work, three (3) types of wetlands plant communities were noted. The type of wetlands habitat, the area of each wetlands, and the WRAP score are shown in the table below.

Table 1: Summary Table

HABITAT DESCRIPTION	ACRES	WRAP SCORE
Estuarine Intertidal Emergent Wetlands	0.35	58.33 %
Estuarine Intertidal Scrub/Shrub Wetlands	1.26	28.33 %
Palustrine Forested Swamp Forest Wetlands	2.96	51.74 %
AVERAGE SCORE		46.13 %

The WRAP scores range from a low of 28.33% for the Scrub/Shrub Wetlands to a high of 51.74% for the Swamp Forest Wetlands, and the average score was 46.13%. In general the scores are considered low and indicate conditions that have been impacted by man-induced fill and development.

REFERENCES

- Cowardin, L.M., Carter, V., Golet, F.C., and LaRoe, E.T., 1979. Classification of Wetlands and Deepwater Habitats of the United States, U.S. Fish & Wildlife Service (FWS/OBS-79/31), Washington, D.C.
- Environmental Laboratory, 1987. Corps of Engineers Wetlands Delineation Manual. U.S. Army Engineer, Waterway Experiment Stations, Vicksburg, Mississippi
- Miller, R.E., and Gunsalus, B.E., 1999. Wetland Rapid Assessment Procedure. (Technical Publication REG-001) Natural Resource Management Division Regulation Department South Florida Water Management District, West Palm Beach, Florida
- Mississippi Department of Wildlife Fisheries and Parks, 2005. Mississippi's Comprehensive Wildlife Conservation Strategy, Mississippi Department of Wildlife Fisheries and Parks, Jackson Mississippi.
- Natural Resource Conservation Service, 1975. Soil Survey of Harrison County, Mississippi. U.S. Department of Agriculture, Natural Resource Conservation Service (formerly Soil Conservation Service
- Natural Resource Conservation Service, 1991. Hydric soils of the United State of America: 1991. U.S. Department of Agriculture, Natural Resource Conservation Service (formerly Soil Conservation Service, Washington, D.C.

APPENDIX F
Public Trust Tidelands Lease
State of Mississippi



SCANNED



J. Johnson 1st Judicial District
Instrument 2011 5303 D - J1
Filed/Recorded 8/19/2011 04:43 P
Total Fees \$ 16.00
18 Pages Recorded

DO NOT WRITE ABOVE THIS SPACE

Document Prepared by

Office of the Secretary of State
Raymond D. Carter,
Public Lands Attorney
Post Office Box 97
Gulfport, MS 39502
(228) 864-0254

- Not a Mississippi Attorney
- Mississippi Attorney Bar No. 8444

Return Original Document to

Office of the Secretary of State
Post Office Box 97
Gulfport, MS 39502
(228) 864-0254

If left blank, original document will be returned to document preparer.

**PUBLIC TRUST TIDELANDS LEASE
CAVENHAM FOREST INDUSTRIES, LLC
(Turkey Creek Remediation Project)**

Lessor

State of Mississippi
c/o Secretary of State
Public Lands Division
Post Office Box 136
Jackson, Mississippi 39205-0136
(601) 359-6373

Lessee

Cavenham Forest Industries, LLC
9502 Creosote Road
Gulfport, Mississippi 39503
(228) 865-4400

Indexing Instructions

Sections 22 and 23, Township 7 South, Range 11 West, First Judicial District of Harrison County, MS

This document contains 18 pages with the cover page(s) included as an integral part of the document.
If there is not enough space for all required information on this page, continue to the next page.

Prepared by:
Secretary of State
Post Office Box 97
Gulfport, MS 39502
(228) 864-0254

Return to:
Secretary of State
Post Office Box 97
Gulfport, MS 39502
(228) 864-0254

PUBLIC TRUST TIDELANDS LEASE
CAVENHAM FOREST INDUSTRIES, LLC.
(Turkey Creek Remediation Project)

STATE OF MISSISSIPPI
COUNTY OF HARRISON

THIS AGREEMENT, made and entered into this the ___ day of _____, 201___,
by and between the SECRETARY OF STATE, with the approval of the GOVERNOR, for and
on behalf of the STATE OF MISSISSIPPI, hereinafter referred to as "LESSOR,"

Secretary of State
Public Lands Division
700 North Street
Jackson, Mississippi 39202
(601) 359-6373

and CAVENHAM FOREST INDUSTRIES, LLC, a Delaware Limited Liability Company
registered to do and doing business in the State of Mississippi, hereinafter referred to as
"LESSEE."

Cavenham Forest Industries, LLC
9502 Creosote Road
Gulfport, Mississippi 39503
(228) 865-4400

WITNESSETH:

THAT FOR THE TERM and in consideration of the rentals hereinafter set forth, and
covenants, conditions, and obligations to be observed and performed by LESSEE, LESSOR does
hereby lease and rent unto LESSEE, pursuant to the authority of MISS. CODE ANN. § 29-1-107

(Supp. 2010), the following described submerged land or tideland, hereinafter referred to as LEASE PREMISES, to-wit:

See legal description provided by LESSEE, attached hereto as Exhibit 1. The described property being two tracts containing a total of 36,155 square feet, more or less, of submerged land located on Turkey Creek, located within Sections 22 and 23, Township 7 South, Range 11 West, First Judicial District of Harrison County, MS.

1. TERM.

1.1 The primary term of this lease shall be for forty (40) years, beginning on the 1st day of May, 2011, and terminating on the 30th day of April, 2051. If LESSEE has complied with all terms, covenants, conditions, and obligations of this lease, as of the expiration of the primary term, and so long as LESSEE continues to present satisfactory evidence of LESSEE's right to occupy the adjacent uplands, LESSEE shall have the option to extend this lease for a renewal term of twenty five (25) years on such terms and provisions as may then be agreed upon by LESSOR and LESSEE, subject to the renegotiation of annual rental based on appraisal obtained by LESSOR.

2. RENT.

2.1 The parties hereto agree that LEASE PREMISES contains 36,155 square feet of submerged lands or tidelands. During the first five (5) year period of May 1, 2011, to April 30, 2016, LESSEE covenants and agrees to pay annual rental to LESSOR in the sum of TWO THOUSAND FIVE HUNDRED THIRTY ONE (\$2,531.00) DOLLARS. Payment of the first year's rent shall be made upon execution of this lease.

3. RENT ADJUSTMENT.

3.1 (a) LESSOR shall, at the end of each five (5) year period of the primary term of this lease, determine the annual rent for the following five year period in accordance with MISS. CODE ANN. §29-1-107(2) (1972) as amended, or such other applicable statute as may then be in effect.

3.1 (b) If LESSOR determines that the rent for the ensuing five (5) year period should be fixed by adjusting the current rent by the increase in the All Urban Consumer Price Index—all items ("CPI"), then LESSOR shall calculate the amount of the rent adjusted by the CPI and notify LESSEE, and the rent for the ensuing five (5) year period shall be fixed as adjusted by the CPI. Said rental amount shall be calculated by multiplying the last effective annual rent in the final year of the preceding five (5) year period by a fraction, having as its numerator the monthly CPI index number for the first calendar month of the five (5) year period during which the adjustment is to take effect, and as its denominator the monthly CPI index number for the first calendar month of the preceding five (5) year period.

3.1 (c) If not adjusted by the CPI, LESSOR shall adjust rent by obtaining an appraisal of the fair market rent for LEASE PREMISES from an appraiser of its own choosing,

and the rent for the ensuing five (5) year period shall be fixed at the amount stated in LESSOR'S appraisal.

3.1 (d) In any event, the adjusted annual rent shall be the greater of the amount determined by the aforesaid appraisal procedure or the amount as adjusted by the CPI. However, in no event, shall the adjusted annual rent for any five (5) year period of the lease term be less than the amount fixed as the final annual rent effective for the preceding five (5) year lease term.

3.1 (e) In the event that LESSOR and LESSEE cannot agree on a rental amount, the lease may be cancelled at the option of LESSOR.

3.2 LESSOR and LESSEE each agree to cooperate and use good faith and diligent efforts to complete the foregoing appraisal procedure at the beginning of the five (5) year period for which the adjusted rent is being determined. If for any reason the rent adjustment procedure by appraisal as set forth in Paragraphs 3.1(a)-(d) is not completed prior to the beginning of the ensuing five year period, LESSOR and LESSEE agree that the interim annual rent pending completion of the appraisal procedure shall be equal to the last effective annual rent for the final lease year of the preceding five (5) year period as adjusted by the All Urban Consumer Price Index—all items in the manner provided in Paragraph 3.1(b). If the fair market rent finally fixed by the appraisal procedure is in excess of the interim annual rent, LESSEE shall pay to LESSOR such excess within thirty (30) days after the appraisal procedure is completed.

3.3 LESSOR and LESSEE acknowledge and agree that any appraisal made for the purpose of determining fair market rent for LEASE PREMISES will deduct the value of any improvements owned by LESSEE which substantially enhance the value of LEASE PREMISES.

3.4 All appraisers employed for purposes of review and adjustment of rent under this LEASE shall be at minimum, State Certified General Real Estate Appraiser, shall be disinterested and shall have no personal interest or bias with respect to LESSOR or to LESSEE. Any such appraiser shall act independently and shall not be compensated on any basis that is contingent on a particular result or outcome or on any action or event resulting from any analysis, opinions or conclusions contained in such appraiser's appraisal, shall act in good faith and in accord with the highest professional standards, and shall endeavor to accurately and fairly determine the true fair market rent for LEASE PREMISES without favor or bias toward the interests of either LESSOR or LESSEE.

3.5 LESSEE agrees to cooperate with and furnish financial and value data concerning the LEASE PREMISES to all appraisers employed to perform appraisals pursuant to the terms and provisions of this lease. Information will be furnished for the periods requested by said appraisers.

4. PLACE AND TIME OF PAYMENT.

4.1 Rent shall be payable annually on or before May 1st. All rent under this lease is payable to the order of the Mississippi Secretary of State.

4.2 Payments may be made by electronic transfer of funds through Automated Clearinghouse ("ACH") to the attention of Accounts Receivable. ACH payment details shall be transmitted to the attention of Accounting Division, via U.S. mail at P.O. Box 136, Jackson, Mississippi 39205 or by courier delivery at 401 Mississippi Street, Jackson, Mississippi 39205, or via fax at (601) 359-2894.

4.3 Alternatively, payments may be made by check and transmitted to the attention of Accounting Division. Check payment shall be sent via U.S. mail to P.O. Box 136, Jackson Mississippi 39205 or by courier delivery to 700 North Street, Jackson Mississippi 39202.

4.4 Payments for annual rent shall not be considered made until actually received in the designated account for the Office of the Secretary of State in Jackson, Mississippi.

5. PENALTY FOR PAST DUE RENT BALANCES.

5.1 If any sum required to be paid under this lease is not made within thirty (30) days of the due date, LESSEE shall be assessed and pay a penalty of one percent (1%) per month or any part thereof on any such sum from the date due until paid. The penalty for any such late payment shall each month be added to the unpaid amount and thereafter shall be deemed to be a part of the past due sum. If upon cancellation or termination of this lease for any reason, LESSEE has not paid all sums required to be paid under this lease, said penalty shall continue to be assessed against any sums owed by LESSEE until paid.

6. RIGHT TO RE-LEASE.

6.1 Pursuant to MISS. CODE ANN. § 29-1-107 (1972) as amended, LESSEE is hereby granted the prior right, exclusive of all other persons, to re-lease at the expiration of this lease, on such terms and provisions as may then be agreed upon between LESSEE and LESSOR, if at the expiration of the secondary term LESSEE has faithfully complied with all terms, covenants, conditions and obligations of the lease as renewed, so long as LESSEE continues to present satisfactory evidence of LESSEE'S right to occupy the adjacent uplands.

7. TAXES, SURVEY COSTS, RECORDING FEES.

7.1 LESSEE covenants and agrees to pay any and all general taxes and special assessments, if ever any there be, applicable to LESSEE'S interest in LEASE PREMISES and improvements thereon; further, LESSEE covenants and agrees to pay any and all survey costs and recording fees in connection with this lease or any other fees so determined by law.

8. TRANSFERABILITY OF LEASE.

8.1 LESSEE shall NOT sublease LEASE PREMISES nor assign, or transfer this lease without the prior written permission of the Secretary of State or his successor. LESSEE shall, within thirty (30) days after execution of an approved sublease or assignment, file a copy thereof, including the total consideration therefor, with the Secretary of State.

9. PUBLIC ACCESS ASSURED.

9.1 LESSEE agrees to maintain free public access to any remaining open water portion of LEASE PREMISES subject to rules and regulations reasonably necessary to ensure the safety and convenience of all users.

10. DEFAULT, CANCELLATION OR FORFEITURE.

10.1 The parties herein expressly agree that in the event of any default under this lease which can be cured solely by the payment of a liquidated sum of money including, but not limited to, the payment of any tax, assessment or rent due under this lease, then it shall be lawful for LESSOR, either with or without process of law, to enter and repossess LEASE PREMISES if such default is not cured by LESSEE within thirty (30) days after written notice to LESSEE and to distraint for any rent, assessment or other sum due under this lease at the sole election of LESSOR. If LESSOR elects the remedy of re-entry and repossession, then LESSEE agrees to peaceably surrender possession of LEASE PREMISES to LESSOR in the manner provided in Paragraphs 26.3 and 26.4. However, nothing herein is to be deemed or construed to mean that LESSOR, in electing one remedy or another available to LESSOR, shall not be permitted to hold LESSEE liable for any unpaid rent, assessment or other sums due to the time of LESSOR'S re-entry and repossession of LEASE PREMISES. LESSEE shall be liable for the payment of all reasonable attorney's fees, expenses and costs of LESSOR required for the collection of any sums due under this lease. For purposes of this lease any ad valorem tax or assessment due any county or municipality applicable to LEASE PREMISES not contested in the manner provided by law and the annual rent as determined under Paragraphs 2 and 3 shall be deemed to be a liquidated sum.

10.2 LESSEE'S default under any other material provisions of this lease which cannot be cured solely by the payment of a liquidated sum of money, as provided in Paragraph 10.1, shall result, at the option of LESSOR, in the cancellation of this lease after thirty (30) days written notice of default to LESSEE, if such default is not cured by LESSEE within said thirty (30) day period. However, the period of time for curing any such default may be extended for a reasonable period not to exceed one hundred and eighty (180) days from date of notice of default if (a) there is a reasonable probability that such default can be cured within a reasonable time, (b) LESSEE continuously persists in a diligent, good faith effort to cure such default, and (c) during aforesaid thirty (30) day period, LESSEE undertook and maintained a diligent, good faith effort to cure such default and the failure to cure such default was not the fault of LESSEE. Any further extension of time beyond one hundred and eighty days (180) shall only be granted upon mutual written agreement of LESSOR and LESSEE. LESSEE shall be liable for the payment of all reasonable attorney's fees, expenses and costs of LESSOR incurred in the enforcement of this Paragraph 10.2.

10.3 As to all other conditions, covenants, and obligations imposed on LESSEE under this lease not subject to Paragraph 10.1 or 10.2, enforcement shall be by proceeding at law or in equity to restrain violation and to recover damages, if any, including reasonable expenses of litigation and reasonable attorney's fees, as may be awarded by the court. Such enforcement by proceedings at law or in equity may be instituted after thirty (30) days written notice to LESSEE

if the default or violation has not been cured within that thirty (30) day period. However, the period of time for curing any such default may be extended for a reasonable period not to exceed one hundred and eighty (180) days from date of notice of default if (a) there is a reasonable probability that such default can be cured within a reasonable time, (b) LESSEE continuously persists in a diligent, good faith effort to cure such default, and (c) during aforesaid thirty (30) day period, LESSEE undertook and maintained a diligent, good faith effort to cure such default and the failure to cure such default was not the fault of LESSEE. Any further extension of time of more than one hundred and eighty (180) days shall only be granted upon mutual written agreement of LESSOR and LESSEE.

11. RENT NOT REFUNDABLE.

11.1 LESSOR and LESSEE agree that any rent paid during the term of this lease is non-refundable and LESSEE waives any right or claim it may have to refund of rents paid under the term of this lease.

12. IMPROVEMENTS.

12.1 LESSOR hereby consents to LESSEE'S development and operation of improvements as shown on Exhibit 1. LESSEE agrees to construct, operate and maintain all improvements on LEASE PREMISES as shown on Exhibit 1 attached hereto. Said improvements shall be in aid of navigation and not obstructions thereto.

12.2 LESSOR acknowledges that the improvements which exist on the effective date of this lease on LEASE PREMISES are not the property of LESSOR. LESSOR acknowledges that all improvements constructed by LESSEE on LEASE PREMISES as provided in Paragraph 12.1 shall be owned by LESSEE.

12.3 All property of LESSEE, including all improvements, modifications or additions to improvements on LEASE PREMISES shall be constructed in a good and workmanlike manner, shall be operated and maintained at LESSEE'S expense in a good state of repair and in a clean, orderly, healthful, and attractive condition, with due regard to public health and safety.

12.4 LESSEE shall, at its sole cost and expense, make any and all additions to, repairs, alterations, maintenance, replacements, or changes about and to the improvements on LEASE PREMISES, which may be required by any public authority affecting the property and its use.

12.5 LESSEE recognizes that LESSOR has a public interest in establishing and maintaining an attractive view from the water side. Accordingly, LESSEE agrees that all elevations of LESSEE'S improvements on LEASE PREMISES shall be constructed and maintained for visual and aesthetic appeal.

13. RESTRICTIONS ON USE.

13.1 LESSEE shall comply with any and all applicable federal, state, county or city laws, statutes, regulations, building codes, building requirements, safety or conservation regulations, fire codes, ordinances, pollution standards, or zoning regulations.

14. NO CLAIM OF TITLE OR INTEREST.

14.1 LESSEE, in accepting this lease, does hereby agree that no claim of title or interest to LEASE PREMISES shall be made by reason of the occupancy or use thereof; that all title and interest to LEASE PREMISES is vested in the LESSOR. LESSEE further acknowledges and agrees that he is entitled to no rights to adjoining submerged lands, tidelands or other public trust lands as a result of this lease.

15. CATASTROPHIC DESTRUCTION.

15.1 In the event of catastrophic destruction by natural causes of LESSEE'S improvements on the LEASED PREMISES, LESSEE may terminate this LEASE at its option, provided the LEASE PREMISES are surrendered in a condition at least equal to that at the inception of this LEASE. LESSOR agrees that it shall interpose no objection should LESSEE decide to rebuild those improvements demolished in such a catastrophe; however, LESSOR reserves the right to terminate the LEASE unless LESSEE notifies LESSOR within one hundred and eighty (180) days after the catastrophic destruction of its intent to rebuild, setting forth the schedule for rebuilding and thereafter, with due diligence on schedule, constructs new facilities of same or similar kind as those destroyed, consistent with the USES and terms set forth in this LEASE. The schedule for rebuilding shall not exceed one year (1) year and shall provide for the commencement of construction not more than six (6) months after notice of the intent to rebuild is given.

16. DUE DILIGENCE.

16.1 LESSEE shall be responsible for any damages that may be caused to LESSOR'S property by the activities of LESSEE under this lease, and shall exercise due diligence in the protection of other property of LESSOR in the vicinity thereof against damage or waste from any and all causes. LESSEE shall not deposit any refuse on any State property adjoining LEASE PREMISES. Disposition of refuse and waste shall be consistent with local and State health regulations.

17. INDEMNITY AND HOLD HARMLESS.

17.1 LESSEE agrees to hold and save harmless, protect and indemnify LESSOR, the Secretary of State, the Governor, and their successors, employees, officers and agents, from and against any and all loss, damages, claims, suits or actions at law or equity, judgments and costs, including attorney's fees, which may arise or grow out of any injury or death of persons or loss or damage to property connected with LESSEE'S exercise of any right granted or conferred hereby, or LESSEE'S use, maintenance, operation or condition of the property herein leased or the

activities thereon conducted by LESSEE, whether sustained by LESSEE, its respective agents or employees, or by any other persons, or corporations which seek to hold LESSOR liable.

17.2 In addition to the general indemnity agreement set forth in the immediately preceding paragraph, LESSEE also specifically agrees to hold and save harmless, protect and indemnify LESSOR, the Secretary of State, the Governor and their successors, employees, officers and agents, from and against any and all loss, damages, claims, suits or actions at law or equity, judgments and costs, including attorney's fees, which may arise or grow out of LESSOR'S reliance upon LESSEE'S representation that LESSEE has the right to occupy the uplands adjacent to LEASE PREMISES and to exercise littoral or riparian rights in connection therewith.

17.3 In executing this lease, LESSOR is relying on a survey, legal description and/or depiction (see Exhibit 1) provided by the LESSEE. LESSEE expressly assumes all liability for the correctness thereof and expressly agrees to indemnify and save harmless LESSOR, the Secretary of State, the Governor and their successors, employees, officers and agents, for all liability, damages (including damages to land, aquatic life and other natural resources), expenses, causes of actions, suits, claims, costs, fees, including attorneys' fees and costs, penalties (civil and criminal) or judgments arising out of State's reliance on LESSEE'S survey, legal description and/or depiction.

18. QUIET AND PEACEFUL POSSESSION.

18.1 LESSEE shall have quiet and peaceful possession of LEASE PREMISES so long as compliance is made by LESSEE with the terms of this agreement. LESSEE agrees to deliver possession of LEASE PREMISES peaceably and promptly at the expiration or termination of this lease.

19. RIGHT OF ENTRY.

19.1 LESSOR reserves the right to enter onto LEASE PREMISES to inspect the premises to determine compliance with the lease terms herein. LESSEE grants LESSOR the right of ingress and egress upon LESSEE'S adjoining uplands at reasonable times for purposes of gaining access for such inspection.

20. PERMITTED USE.

20.1 It is expressly agreed by and between the parties that LESSEE will not occupy or use, nor permit to be occupied or used, LEASE PREMISES for any unlawful purposes.

20.2 It is specifically agreed that LESSEE will use LEASE PREMISES or any part thereof only for environmental remediation as ordered and approved by the Environmental Protection Agency, including the filling and capping of the submerged lands to contain any existing contamination. It is expressly agreed that any other activity shall be excluded from any use of LEASE PREMISES.

20.3 It is expressly agreed that gaming or any related or ancillary, direct or indirect activity of gaming shall be excluded from any use of LEASE PREMISES.

21. LESSOR NOT RESPONSIBLE.

21.1 LESSEE assumes full responsibility for the condition of the premises and LESSOR shall not be liable or responsible for any damages or injuries caused by any vices or defects therein to LESSEE or to any occupant or to anyone in or on LEASE PREMISES who derives his right to be thereon from LESSEE. LESSEE agrees to maintain the LEASE PREMISES in good condition, keeping the structures and equipment located thereon in a good state of repair in the interests of public health and safety.

22. LIABILITY INSURANCE.

22.1 LESSEE, at its sole cost and expense, shall, during the entire term hereof, procure, pay for and keep in full force and effect: (i) comprehensive general liability and property damage insurance with respect to LEASE PREMISES, permitted uses, and improvements thereon and the operations of, or on behalf of LESSEE in, on or about the LEASE PREMISES, including but not limited to owned and non-owned automobile (vehicle) liability, personal injury, XCU, blanket contractual, owner's protective, broad form property damage and product/completed operations liability coverage for not less than One Million (\$1,000,000.00) Dollars combined limit per occurrence for bodily injury, death, and property damage liability; (ii) worker's compensation coverage; (iii) with respect to improvements, alterations and the like required or permitted to be made by LESSEE, contingent liability and builder's all-risk insurance, in amounts satisfactory to LESSOR and as is reasonably commercially available; and (iv) insurance against fire, vandalism, malicious mischief and such other additional perils as now are or hereafter may be included in a standard fire, extended coverage and special extended coverage endorsement from time to time in general use in Gulfport, Mississippi, .

22.2 Each policy evidencing insurance required to be carried by LESSEE pursuant to this Paragraph shall contain the following provisions and/or clauses: (i) a cross-liability clause; (ii) a provision that such policy and the coverage evidenced thereby shall be primary and that any coverage carried by LESSOR shall be excess insurance and non-contributing with respect to any policies carried by LESSEE; (iii) a provision including LESSOR as additional insured; (iv) a waiver by the insurer of any right to subrogation against LESSOR, its officers, agents, employees and representatives; (v) a severability clause; (vi) a provision that the insurer will not cancel or change the coverage provided by such policy without first giving LESSOR thirty (30) days written notice; (vii) to the extent obtainable, a provision to the effect that any amounts payable by virtue of loss of rentals or business interruption shall be computed and stated separately in any settlement entered into by the insurer under the policy involved. All net insurance proceeds from hazard insurance on LESSEE owned improvements may be paid to an applicable LEASEHOLD MORTGAGEEEE so long as adequate provision reasonably satisfactory to LESSOR has been made in each case for the use of all proceeds for the repair and restoration of damaged or destroyed improvements on LEASE PREMISES.

22.3 All policies of insurance provided for herein shall be written as primary policies (without "contribution" or "solely in excess of coverage carried by LESSOR" provision) with

responsible and solvent insurance companies authorized to do business in Mississippi with a policyholder's rating of "A" (Excellent) or better and a financial rating of "X" or better in Best's Insurance Reports - Fire and Casualty. Within 60 days of the execution of this LEASE, LESSEE shall supply LESSOR (and at all times during the term of the LEASE keep on file with LESSOR) a certificate of insurance accurately reflecting the coverage required hereby. Notwithstanding anything to the contrary contained within this provision, LESSEE'S obligations to carry insurance as provided herein may be brought within the coverage of a so-called "blanket" policy or policies of insurance carried and maintained by LESSEE, so long as such policy or policies segregate the amount of coverage applicable to the premises of which LEASE PREMISES forms a part. In the event that LESSEE fails to procure, maintain and /or pay for at all times and for the durations specified in this LEASE, or fails to carry insurance required by law or governmental regulation, LESSOR may (but without obligation to do so) at any time or from time to time, and without notice, procure such insurance and pay the premiums therefore, in which event LESSEE shall repay LESSOR all sums so paid by LESSOR, together with penalties thereon as provided in Paragraph 5 and any costs or expenses incurred by LESSOR in connection therewith, within ten (10) days following LESSOR'S written demand for such payment.

23. RESERVATION OF MINERAL RIGHTS.

23.1 LESSEE further covenants and agrees that this lease and interest of LESSEE SHALL NOT include any mineral, oil or gas, coal, lignite, or other subterranean rights WHATSOEVER.

24. RIGHT TO CANCEL UPON INSOLVENCY OF LESSEE.

24.1 LESSEE covenants and agrees that if an execution or process is levied upon LEASE PREMISES or if a Petition in Bankruptcy be filed by or against LESSEE in any court of competent jurisdiction, LESSOR shall have the right at its option, to cancel this lease. LESSEE covenants and agrees that this lease and the interest of LESSEE hereunder shall not, without the written consent of the Secretary of State or his successor first obtained, be subject to garnishment or sale under execution or otherwise in any suit or proceeding which may be brought by or against said LESSEE.

25. WAIVER NOT A DISCHARGE.

25.1 No failure, or successive failures, on the part of LESSOR to enforce any provisions, nor any waiver or successive waivers on its part of any provision herein, shall operate as a discharge thereof or render the same inoperative or impair the right of LESSOR to enforce the same upon any renewal thereof or in the event of subsequent breach or breaches.

26. CANCELLATION UPON FAILURE TO COMPLY.

26.1 In the event of the invalidation of any material provision of this lease by a final, non-appealable judgment or court order, either LESSOR or LESSEE may cancel this lease, or LESSOR and LESSEE may renegotiate this lease on mutually agreeable terms.

26.2 LESSEE shall be in default, if LESSEE should at any time fail to make permitted uses of LEASE PREMISES, or abandons LEASE PREMISES for a period of ninety (90) consecutive days, or uses LEASE PREMISES in violation of any applicable law or regulation, and this lease may be canceled by LESSOR after thirty (30) days written notice to LESSEE. Any further extension of time under Paragraph 26.2 shall be granted only upon mutual written agreement of LESSOR and LESSEE. LESSEE shall be liable for the payment of all reasonable attorney's fees, expenses and costs of LESSOR incurred in the enforcement of Paragraph 26.2.

26.3 Immediately upon the cancellation or termination of this lease for any reason, LESSOR shall be entitled to take possession of LEASE PREMISES, custom and usage to the contrary notwithstanding, and LESSEE covenants and agrees to immediately and peaceably quit, deliver up and surrender possession of LEASE PREMISES to LESSOR, provided LESSEE shall promptly remove improvements and restore LEASE PREMISES as provided in Paragraph 26.4.

26.4 LESSEE shall have one hundred and eighty (180) days from the date this lease is cancelled or terminated for any reason to remove LESSEE'S improvements, structures and equipment and to restore LEASE PREMISES to a condition at least equal to that at the inception of this lease. If LESSEE declines or fails to remove such improvements, structures and equipment or restore LEASE PREMISES within the time provided, then such improvements, structures and equipment will be deemed forfeited by LESSEE, and may be removed and/or sold by LESSOR. Any costs incurred by LESSOR in the removal of such improvements, structures and equipment or restoring LEASE PREMISES shall be paid for from the proceeds of sale of such improvements, structures and equipment. If funds derived from the sale of such improvements, structures and equipment are insufficient to pay such costs, LESSEE shall be liable for such deficiency and to aid of recovery of any such deficiency, LESSOR is hereby granted a lien upon the interest of LESSEE in adjacent uplands, and such lien shall be enforceable in proceedings as provided by law.

27. NOTICE.

27.1 All notifications required under the terms of this lease shall be made by U.S. mail, return receipt requested, or by rapid delivery courier service to the parties at the following addresses:

Secretary of State:

Assistant Secretary of State
Public Lands Division

(by U. S. Mail)
Post Office Box 136
Jackson, Mississippi 39205-0136

(by Courier)
700 North Street
Jackson, Mississippi 39202

Telephone: (601) 359-6373
Facsimile: (601) 359-1461

Cavenham Forest Industries, LLC: (by U. S. Mail or Courier)
One Oxford Centre
Suite 300
Pittsburgh, Pennsylvania, 15219

Telephone: (412) 208-8812

28. LAWS OF MISSISSIPPI TO GOVERN.

28.1 This agreement is to be governed by the laws of the STATE OF MISSISSIPPI, both as to interpretation and performance.

29. MISCELLANEOUS.

29.1 As a condition precedent to the exercise of any USE or right granted to LESSEE under this LEASE, LESSEE covenants and binds itself, its successors and its assigns to faithfully and timely comply with all the terms and provisions of this LEASE.

29.2 The remedies set forth in this LEASE are not exclusive, and the election of one remedy by LESSOR shall not be deemed or construed as a waiver of any other remedy available to LESSOR. In addition to the remedies provided in this LEASE, LESSOR shall be entitled to whatever remedies it may have otherwise at law or in equity.

29.3 LESSOR and LESSEE agree that they will execute and deliver, at the request of the other, any and all such documents or other written instruments as may be reasonably necessary or appropriate to carry out and effectuate the intent and purpose of this LEASE and the EXHIBIT attached hereto.

29.4 No amendments or additions to LEASE shall be binding unless in writing and signed by all parties.

29.5 All covenants and agreements herein shall bind and inure to the benefit of the parties hereto and to their successors and assigns.

29.6 This instrument constitutes the entire agreement between LESSOR and LESSEE and supersedes all prior understandings, previous negotiations, and any memoranda or understanding with respect to the subject matter hereof.

29.7 Each individual executing this LEASE on behalf of LESSEE represents and warrants that he/she is duly authorized to do so on behalf of said LESSEE, and that this LEASE is binding upon said LESSEE in accordance with its terms. LESSEE shall, at LESSOR'S request, deliver a certified copy of its resolution authorizing said execution.

30. DEFINITIONS.

30.1 LEASE shall mean that lease agreement by and between the State of Mississippi, by the Secretary of State, with the approval of the Governor, and Cavenham Forest Industries, LLC, effective May 1, 2011, for certain submerged lands or tidelands referred to as LEASE PREMISES.

30.2 LEASE PREMISES shall mean, see legal description provided by LESSEE, attached hereto as Exhibit 1.

30.3 LESSEE shall mean Cavenham Forest Industries, LLC.

30.4 LESSOR shall mean the State of Mississippi, acting by and through the Secretary of State with the approval of the Governor.

30.5 RESTRICTIONS shall mean any and all federal, state, county, district or city laws, statutes, regulations, building codes, building requirements, safety or conservation regulations, fire codes, ordinances, environmental and health laws and regulations, zoning regulations and permits applicable to LESSEE'S use of and activities on LEASE PREMISES.

30.6 USE shall have the meaning set forth in Section 20 herein.

IN WITNESS WHEREOF, this lease is executed by LESSOR and LESSEE, this the ____ day of _____, _____.


LESSEE:
CAVENHAM FOREST INDUSTRIES, LLC

BY: [Signature]
Printed Name: Robert S Markwell
Title: President


COMMONWEALTH
STATE OF PENNSYLVANIA
COUNTY OF ALLEGHENY

PERSONALLY APPEARED BEFORE ME, the undersigned authority in and for said county and state, on this 13 day of MAY, 2011, within my jurisdiction the within named ROBERT S. MARKWELL, personally known to me to be the PRESIDENT of CAVENHAM FOREST INDUSTRIES, LLC, who acknowledged that he/she executed the above and foregoing LEASE AGREEMENT as the act and deed of said company, on the date and for the purposes therein stated, being first duly authorized to so do.

[Signature]
NOTARY PUBLIC

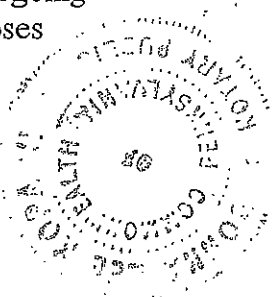

My Commission Expires:
MARCH 22, 2015

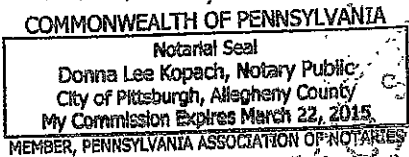

LESSOR:
STATE OF MISSISSIPPI
C. DELBERT HOSEMAN, JR.
SECRETARY OF STATE

BY: [Signature]
GERALD MCWHORTER
ASSISTANT SECRETARY OF STATE
PUBLIC LANDS DIVISION

STATE OF MISSISSIPPI
COUNTY OF HINDS

PERSONALLY APPEARED BEFORE ME, the undersigned authority in and for said county and state, on this 10th day of JUNE, 2011, within my jurisdiction the within named GERALD MCWHORTER, personally known to me to be the ASSISTANT SECRETARY OF STATE of the STATE OF MISSISSIPPI, who acknowledged that he executed the above and foregoing LEASE AGREEMENT as the act and deed of said ASSISTANT SECRETARY OF STATE for and on behalf of the STATE OF MISSISSIPPI, on the date and for the purposes therein stated, being first duly authorized to so do.

[Signature]
NOTARY PUBLIC



APPROVED BY THE GOVERNOR of the State of Mississippi on the 29th day of July, 2011.

[Handwritten Signature]
HALEY BARBOUR, GOVERNOR

STATE OF MISSISSIPPI
COUNTY OF HINDS

PERSONALLY APPEARED BEFORE ME, the undersigned authority in and for said county and state, on this 29th day of July, 2011 within my jurisdiction the within named HALEY BARBOUR, personally known to me to be the GOVERNOR of the STATE OF MISSISSIPPI, who acknowledged that he executed the above and foregoing LEASE AGREEMENT as the act and deed of said GOVERNOR for and on behalf of the STATE OF MISSISSIPPI, on the date and for the purposes therein stated, being first duly authorized to so do.

[Handwritten Signature]
NOTARY PUBLIC

My Commission Expires: 45729
BETHANY J. BRYAN
Commission Expires
Sept. 7, 2012
HANKIN COUNTY



BEARINGS SHOWN ON THIS PLAN ARE EAST ZONE STATE PLANE CONFORMANT BY THE STATE SURVEY DEPARTMENT. BEARINGS ARE TO THE CENTER OF THE SPAN OF THE BRIDGE. THE STATE SURVEY DEPARTMENT IS NOT RESPONSIBLE FOR THE POSITIONING USER SERVICE.

ALL DISTANCES SHOWN ON THIS PLAN ARE IN U.S. SURVEY FEET (1 INCH = 66 FEET).

U.S. SURVEY FEET

NOTE:

THE MEAN HIGH WATER LINE DEPICTED ON THIS PLAN OF SURVEY WAS LOCATED ON JULY 28 AND 29, 2009 BASED ON THE 1980-2001 NATIONAL TIDAL DATUM EPOCH. THE LOCATION OF THE MEAN HIGH WATER LINE FOR THIS PLAN WAS DETERMINED USING SIMULTANEOUS OBSERVATIONS BEING DEPICTED ON THIS PLAN AND THE NOAA TURKEY CREEK, BERVAARD BAYOU TIDE STATION (8747437).

BENCHMARK (X) IN CONCRETE IS 48" AT 13892 WASHINGTON AVENUE GULFPORT, MS 39503 8.31 FEET ABOVE MHW (MEAN HIGH WATER) N: 335951.53 E: 909789.71

TIDE STATION- 87C-02 N: 336052.88 E: 910035.85




LEGAL DESCRIPTION:

- MEAN HIGH WATER LINE
- 1) A PART OF THE NW 1/4 OF THE NW 1/4 OF SECTION 22, T-7-S, R-11-W, HARRISON COUNTY, MISSISSIPPI, CORNER OF SECTION 22, TOWNSHIP 7 SOUTH RANGE 11 WEST IN SAID COUNTY AND STATE, THENCE RUN SOUTH FOR 1296.40 FEET.
 - 2) THENCE RUN EAST FOR 5865.58 FEET.
 - 3) THENCE RUN SOUTH 16 DEGREES 55 MINUTES 38 SECONDS EAST FOR 64.21 FEET TO THE POINT OF BEGINNING.
 - 4) THENCE RUN THE FOLLOWING CALLS ALONG THE MEAN HIGH WATER LINE:
 - 1) SOUTH 16 DEGREES 55 MINUTES 38 SECONDS EAST FOR 47.82 FEET.
 - 2) SOUTH 24 DEGREES 07 MINUTES 49 SECONDS WEST FOR 1.20 FEET.
 - 3) SOUTH 00 DEGREES 00 MINUTES 00 SECONDS WEST FOR 3.17 FEET.
 - 4) SOUTH 22 DEGREES 53 MINUTES 42 SECONDS WEST FOR 43.24 FEET.
 - 5) SOUTH 53 DEGREES 28 MINUTES 26 SECONDS WEST FOR 42.78 FEET.
 - 6) NORTH 20 DEGREES 02 MINUTES 10 SECONDS WEST FOR 26.80 FEET.
 - 7) NORTH 04 DEGREES 37 MINUTES 58 SECONDS WEST FOR 26.80 FEET.
 - 8) NORTH 79 DEGREES 00 MINUTES 56 SECONDS WEST FOR 22.41 FEET.
 - 9) NORTH 04 DEGREES 37 MINUTES 58 SECONDS EAST FOR 30.06 FEET.
 - 10) NORTH 38 DEGREES 35 MINUTES 04 SECONDS EAST FOR 23.95 FEET.
 - 11) NORTH 89 DEGREES 28 MINUTES 51 SECONDS EAST FOR 36.28 FEET.
 - 12) NORTH 89 DEGREES 28 MINUTES 51 SECONDS EAST FOR 36.28 FEET.
LINE #	LENGTH	BEARING
L1	47.82'	S16° 55' 38"E
L2	7.20'	S24° 07' 45"W
L3	3.17'	S07° 43' 04"W
L4	34.24'	S0° 01' 17"W
L5	18.10'	S29° 53' 52"W
L6	33.24'	N28° 25' 15"W
L7	42.78'	S55° 39' 20"W
L8	20.58'	N20° 02' 10"W
L9	26.80'	N79° 00' 55"W
L10	22.41'	N4° 37' 58"E
L11	39.06'	N36° 35' 04"E
L12	23.95'	N56° 28' 51"E
L13	36.28'	N85° 07' 18"E
L14	5.74'	N22° 31' 15"E

PARCEL LINE TABLE

POINT OF COMMENCEMENT
1/2" REBAR
NW CORNER OF SECTION 22,
T-7-S, R-11-W,
HARRISON COUNTY, MISSISSIPPI

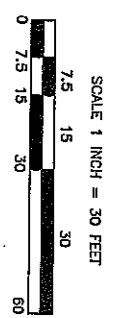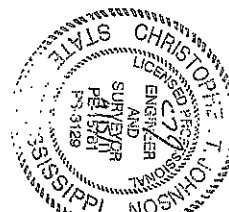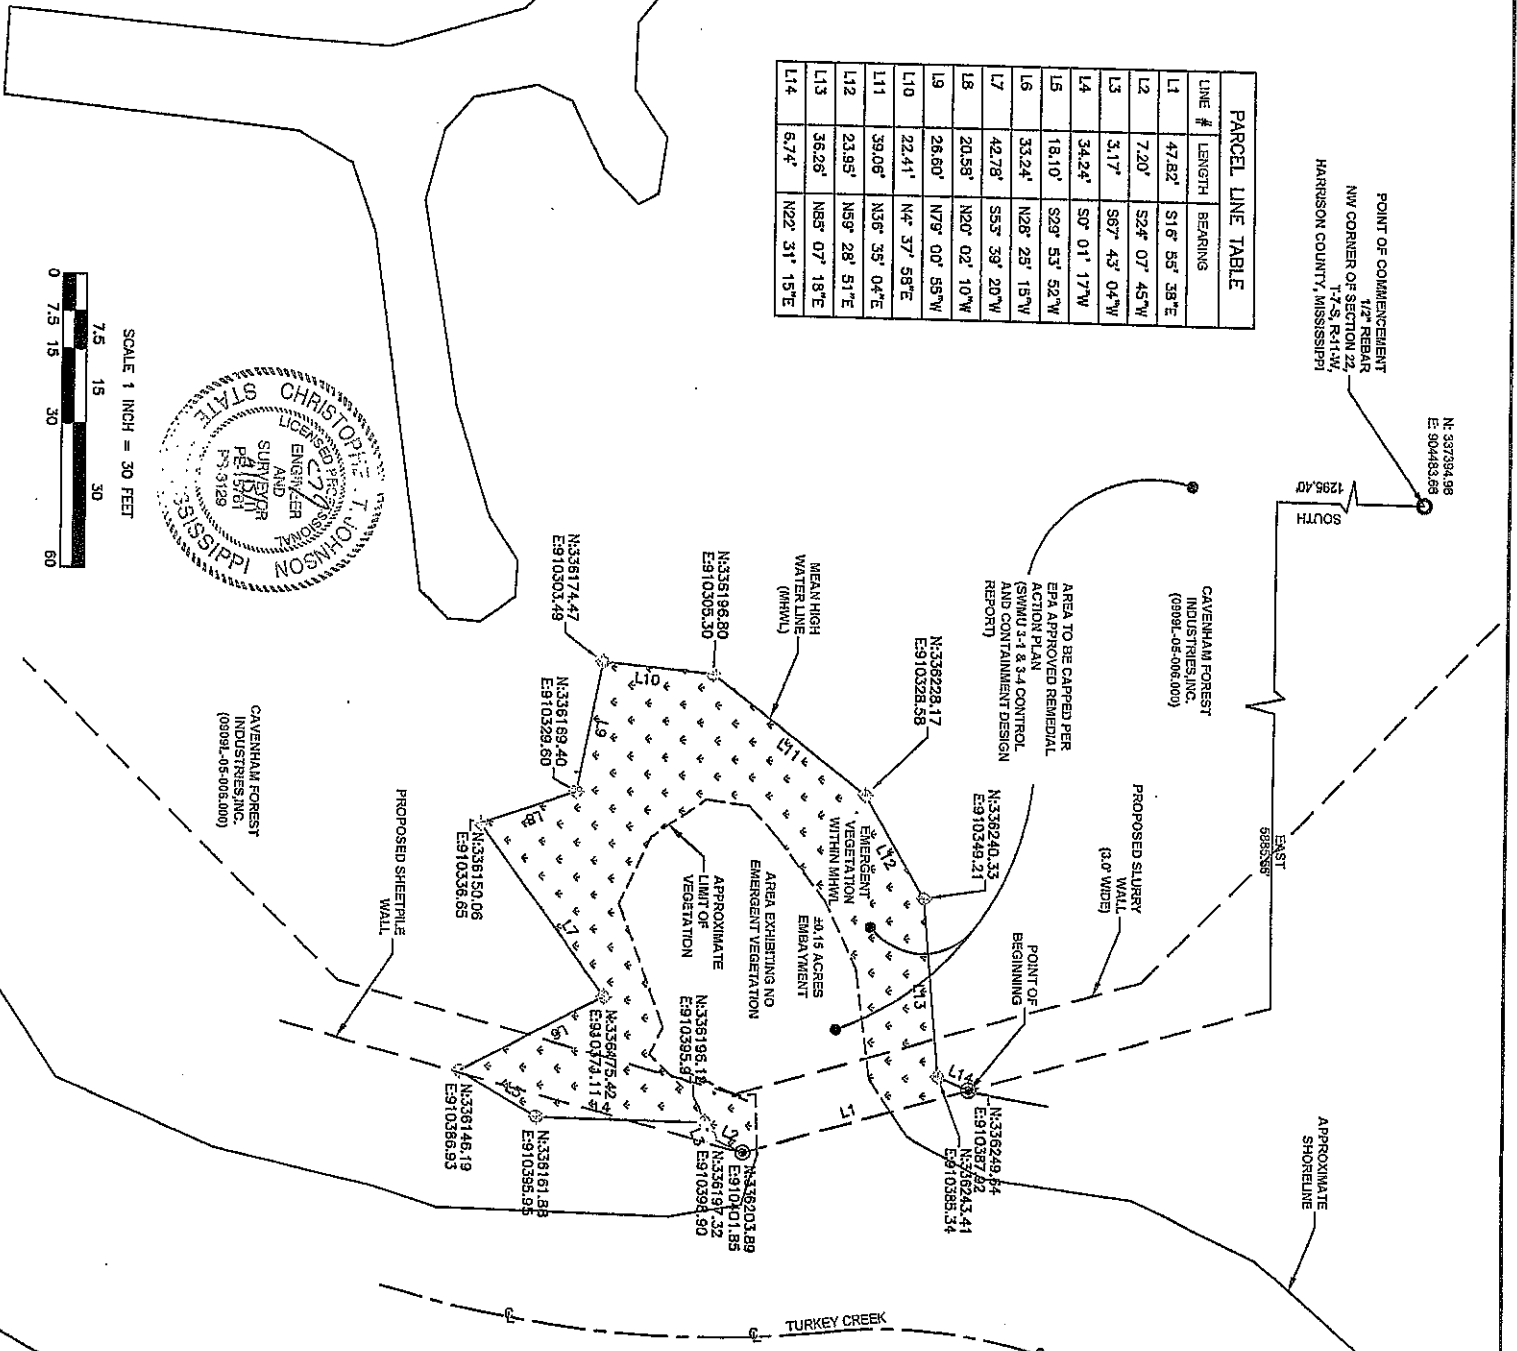


LINE #	LENGTH	BEARING
L1	11.90'	N36° 21' 42"W
L2	23.47'	N38° 48' 48"W
L3	23.93'	N24° 57' 32"W
L4	19.23'	N9° 04' 17"W
L5	32.82'	N5° 29' 01"W
L6	15.77'	N21° 52' 17"W
L7	8.14'	N50° 37' 26"E
L8	12.83'	S55° 53' 10"E
L9	16.28'	N37° 29' 59"E
L10	13.74'	N21° 30' 35"E
L11	32.23'	N31° 58' 44"E
L12	19.24'	N33° 40' 22"W
L13	22.36'	N61° 28' 51"W
L14	22.28'	S88° 34' 34"W
L15	46.24'	N55° 05' 35"W
L16	21.69'	S72° 52' 39"W
L17	25.81'	S56° 48' 48"W
L18	50.98'	S66° 04' 53"W
L19	12.91'	S43° 21' 50"E
L20	35.47'	S2° 18' 52"W
L21	10.58'	S43° 55' 06"W
L22	18.72'	S49° 26' 54"W
L23	27.41'	S46° 20' 54"E
L24	27.84'	S8° 20' 58"W
L25	22.18'	S59° 38' 14"E
L26	21.99'	S50° 10' 39"E
L27	17.34'	N55° 58' 28"W
L28	44.33'	N71° 08' 08"W
L29	37.96'	N45° 25' 17"W
L30	35.93'	N12° 14' 18"W
L31	31.93'	N22° 13' 53"E
L32	34.10'	N18° 21' 08"E
L33	52.52'	N51° 54' 15"E
L34	44.69'	S82° 01' 03"E
L35	24.99'	N45° 56' 04"E
L36	28.98'	N43° 02' 44"E
L37	35.18'	N64° 44' 13"E
L38	41.01'	S80° 34' 33"E
L39	47.04'	S73° 51' 52"E
L40	18.01'	S98° 13' 02"E
L41	50.15'	S73° 12' 34"E
L42	34.46'	S6° 37' 11"W
L43	26.61'	S45° 39' 47"W
L44	35.99'	S25° 54' 48"W
L45	45.64'	S0° 05' 25"W
L46	15.04'	S15° 50' 39"E
L47	15.02'	S21° 19' 17"E
L48	52.82'	S55° 38' 59"W

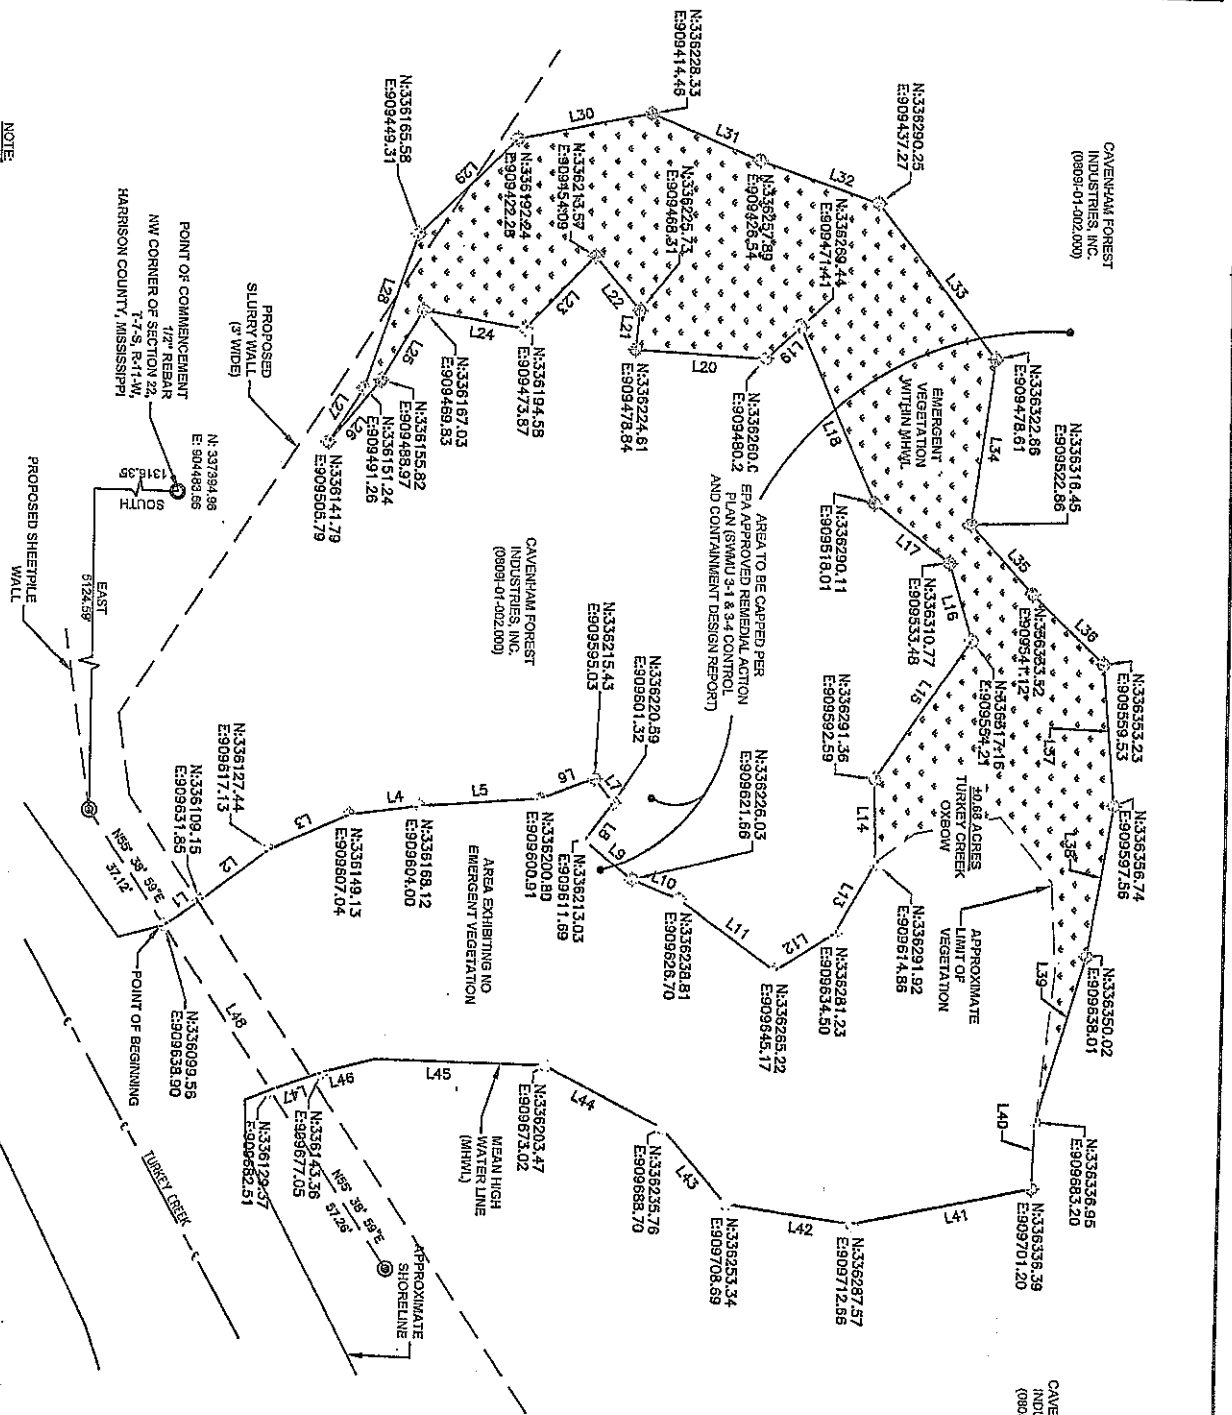


NOTE:
 THE MEAN HIGH WATER LINE DEPICTED ON THIS PLAN OF SURVEY WAS LOCATED ON JULY 28, 2011, AND BASED ON THE 1988-2001 NATIONAL TIDAL DATUM EPOCH. THE LOCAL RELAY WAS USED TO OBTAIN THE MEAN HIGH WATER DATUM FOR THAT LINE WAS CALCULATED USING SIMILAR METHODS OBSERVATIONS BETWEEN THE DEPICTED TIDE STATION FOR THIS SITE AND THE NOAA TURKEY CREEK BERNARD BAYOU TIDE STATION (074-7437).

BENCHMARK (X) IN CONCRETE SLAB AT 13892 WASHINGTON AVENUE, GULFPORT, MS 39003
 N: 35991.53
 E: 909789.71
 TIDE STATION: S-TC-01
 N: 336228.39
 E: 919546.89

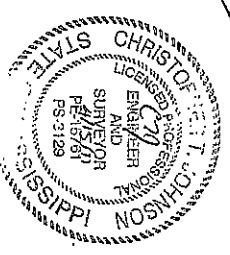

LEGAL DESCRIPTION:
 MEAN HIGH WATER LINE

- 1) A PART OF THE NE 1/4 OF THE NE 1/4 OF SEC 20, HARRISON COUNTY, MISSISSIPPI.
- 2) COMMENCE AT THE NORTHWEST CORNER OF SAID RANGE 11 WEST, IN SAID COUNTY AND FOR 1363.38 FEET.
- 3) THENCE RUN EAST FOR 5724.59 FEET.
- 4) THENCE RUN NORTH 66 DEGREES 38 MINUTES 51 SECONDS EAST ALONG CALLS ALONG THE MEAN HIGH WATER LINE TO THE POINT OF BEGINNING.
- 5) THENCE RUN NORTH 33 DEGREES 42 SECONDS EAST FOR 111.11 FEET.
- 6) NORTH 33 DEGREES 42 SECONDS EAST FOR 111.11 FEET.
- 7) NORTH 33 DEGREES 42 SECONDS EAST FOR 111.11 FEET.
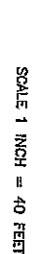

SCALE 1 INCH = 40 FEET

APPENDIX G
No-Rise/No-Impact Certification and Report for Bernard Bayou
Dewberry & Davis, Inc. of Mississippi

CAVENHAM FOREST INDUSTRIES, LLC

SITE REMEDIATION ACTIVITIES

“NO-RISE / NO-IMPACT” CERTIFICATION AND REPORT

FOR

BERNARD BAYOU

IN

GULFPORT, MISSISSIPPI

HARRISON COUNTY

BY

DEWBERRY & DAVIS, INC. OF MISSISSIPPI
8401 ARLINGTON BLVD.
FAIRFAX, VA
22031

SEPTEMBER 12, 2011

 **Dewberry**[™]



TABLE OF CONTENTS

INTRODUCTION.....3

HISTORY OF THE CFI SITE AND PROPOSED PROJECT.....3

HYDRAULIC MODEL DEFINITIONS.....3

BACKGROUND FOR THIS ANALYSIS.....4

CONCLUSION.....7

APPENDIX A – COPY OF CURRENT EFFECTIVE FIS HYDRAULICS MODELS (SEE ATTACHED DISKETTE)

APPENDIX B – ELECTRONIC FILES FOR DUPLICATE EFFECTIVE, CORRECTED EFFECTIVE AND POST-PROPOSED HYDRAULIC MODELS (SEE ATTACHED DISKETTE)

APPENDIX C – ANNOTATED FIRM PANEL

APPENDIX D – ANNOTATED FLOODWAY DATA TABLE

APPENDIX E – CROSS-SECTION PLOTS FOR ADDITIONAL CROSS-SECTIONS

APPENDIX F – CERTIFIED PLANIMETRIC (BOUNDARY SURVEY)

APPENDIX G – HARD COPIES OF ALL OUTPUT FILES

APPENDIX H – CERTIFIED WORKMAP BY DEWBERRY

APPENDIX I – ENGINEERING CERTIFICATION

INTRODUCTION

This report was prepared for Cavenham Forest Industries, LLC (CFI) to document the procedures and analysis used to develop a "No-Rise / No-Impact" Certification for Bernard Bayou.

From FEMA guidance document "Guidance for "No-Rise / No-Impact" Certification for Proposed Developments in Regulatory Floodways" dated September 1, 2004, it states that "prior to issuing any development permits involving activities in a regulatory floodway, the community must obtain a certification stating the proposed development will not impact the pre-project base flood elevations, regulatory floodway elevations, or regulatory floodway widths. The certification should be obtained from the permittee and be signed and sealed by a professional engineer in accordance with State Licensing Board specifications."

HISTORY OF THE CFI SITE AND PROPOSED PROJECT

The following information is taken from the "SWMU 3-1 and SWMU 3-4 Control and Containment Design Report" by Environmental Management Services, Inc. for the CFI site dated August 25, 2011. This describes the history and current conditions for this subject property.

"The CFI Gulfport site is a former wood treating facility. The facility itself is closed, and any remaining equipment from the former process is now used in the site remediation activities. Numerous groundwater monitoring and recovery wells and three water treatment units exist on the property. The CFI facility is located within Harrison County, Mississippi, and is bordered to the north by Bernard Bayou (Harrison County Industrial Seaway) and to the south by residential properties and Turkey Creek. Properties north of the subject property are used for industrial purposes. Properties west of the subject property area used for commercial purposes. Residential properties and undeveloped wooded properties bound the site to the south and southwest."

HYDRAULIC MODEL DEFINITIONS

The following provides definitions of the various models that have been developed in the terms they are referred to by FEMA.

Effective Model – The current regulatory base flood elevations are based upon the "effective model" and it is the starting point for the modeling of any proposed development in the floodplain.

Duplicate Effective – Reproduction of the effective hydraulic model used in the effective Flood Insurance Study (FIS).

Corrected Effective Model – Corrects any modeling errors that exist in the Duplicate Effective Model, adds any additional cross sections to the Duplicate Effective Model required to represent the proposed project, and incorporates more detailed topographic information than that used in the effective model.

Post-Project Model – The appropriate model (Duplicate Effective / Corrected Effective / Pre-Project Conditions Model) is revised to reflect post-project conditions.

BACKGROUND FOR THIS ANALYSIS

In order to prepare the “No-Rise / No-Impact” certification for proposed developments encroaching onto the regulatory floodway for this project, we prepared the following information as required by FEMA.

Currently Effective Model

We obtained the Current Effective model through the standard FEMA procedures through the FEMA Library. This HEC-2 version 4.6.2 information was provided to us in electronic format for the Multiple Storm and Floodway models. See Appendix A for a copy of the files received from the FEMA Library.

Duplicate Effective Model

Purpose of Duplicate Effective Model: Upon receipt of the step-backwater hydraulic model, the engineer should run the effective hydraulic model to duplicate the data in the effective FIS.

We received two models through the FEMA Library for Bernard Bayou. One model was the Current Effective HEC-2 Floodway model and the other was the Multiple Storm HEC-2 model. However, the Base Flood Elevations (BFEs) for these two models did not match with one another exactly. The discrepancy lies in a pier width on one of the upstream bridges and the location of the last cross section.

The Floodway model was used as the basis for the Duplicate Effective Conditions since the flood elevations coincided with the Current Effective Floodway Data Table from the FIS. The HEC-2 model matched well at the FDT cross section locations. The HEC-RAS Duplicate Effective begins to deviate from the Current Effective model at cross section I. This was caused by modeling differences for the bridge calculations. Therefore, the model was truncated at a point prior to this deviation and well upstream of the tie-in point and subject property.

We performed the conversion between the Current Effective models received from the FEMA Library and the Duplicate Effective models using HEC-RAS 4.0. The models matched within the FEMA allowable 0.1 foot tolerance for all cross-sections. Please see Appendix B for the electronic files for Duplicate Effective Model by Dewberry using HEC-RAS 4.0.

Reach	RAS Station	Effective Station	Corrected Station	Effective WSE	Duplicate WSE	Duplicate - Effective WSE
Bernard Bayou	E = 1	3000	3000	3.77	3.77	0.00
Bernard Bayou	F = 2	10725	10725	4.15	4.15	0.00
Bernard Bayou	G = 3	16900	16315	4.34	4.34	0.00
Bernard Bayou	H = 4	19300	18715	4.24	4.24	0.00
Bernard Bayou	5	19350	18765	5.02	5.00	-0.02

Table 1 – Current Effective versus Duplicate Effective Results

Corrected Effective Conditions Model

Purpose of the Corrected Effective Conditions Model: Revise the duplicate effective model to reflect site-specific existing conditions by adding new cross-sections (two or more) in the area of the proposed development, without the proposed development in place. Regulatory floodway limits should be manually set at the new cross-section locations by measuring from the effective FIRM or FBFM. The cumulative reach lengths of the waterway should remain unchanged. The results of these analyses will indicate the base flood elevations and the regulatory floodway elevations for the effective hydraulic model revised to incorporate existing conditions at the proposed project site.

Please note that the cumulative reach lengths for the Corrected Effective model and Post-Proposed Conditions models do not match the Current Effective models. During the No-Rise/No-Impact modeling for this project, it was determined that the actual reach lengths were longer than what is provided in the Current Effective models. Therefore, the reach length values were changed to match current field conditions in this revision area.

In Appendices E (cross-section plots) and H (certified topographic workmap), the three additional cross-sections (2.3, 2.5 and 2.7) were added to this model based on field survey by Environmental Management Services, Inc., Hattiesburg, Mississippi, dated October 30, 2009 as shown in Appendix F. Based on the latest design for this project, two inlets (West and East) were added to the project. Therefore, four additional cross-sections (2.35, 2.36, 2.44 and 2.45) were also added to this model between surveyed sections 2.3 and 2.5. The cross-section data was derived from terrain and survey field referenced above. The Effective Conditions roughness coefficients and expansion/contraction coefficients were maintained through the new cross-sections. Please see Appendix B for the electronic files for Corrected Effective Model by Dewberry using HEC-RAS 4.0.

The floodway widths in the area of cross-sections 2.3 through 2.7 differ from the effective floodway width as shown on the current effective FIRM panel 28047C0262G dated June 16, 2009. The floodway widths developed as a part of this No-Rise/No-Impact study area based on new topographic data from field survey and terrain modeling; therefore, these sections represent corrected floodway widths between cross-sections 2.3 and 2.7. There are no effective cross-sections near the project area; therefore, the floodway represented in this study area is not based on the latest available topographic data.

Post-Proposed Conditions Model

Purpose of Proposed Conditions Model: Modify the existing conditions models to reflect the proposed development using the new cross-sections, while retaining the currently adopted regulatory floodway widths. The overbank roughness parameters should remain the same unless a valid explanation of how the proposed development will impact the roughness parameters is included with the supporting data. The results of this floodway hydraulic model will indicate the regulatory floodway elevations for proposed conditions at the project site. These results must indicate NO impact on the base flood elevations, regulatory floodway elevations, or regulatory floodway widths shown in the Duplicate Effective Model or in the Existing Conditions Model.

The cross-sections 2.3, and 2.5 representing the proposed conditions for this site reflect the proposed 105'x70'x6" concrete pad and associated backfill to be part of the remediation project along Bernard Bayou. The cross-sections 2.35, 2.36, 2.44 and 2.45 representing the proposed conditions for this site reflect the proposed Western Inlet and Eastern Inlet. The roughness coefficients were adjusted in the right overbanks to represent the concrete-lined bypass channel at the Eastern Inlet and the mitigated wetlands at the Western Inlet. Please see Appendix B for the electronic files for Post-Proposed Conditions Model by Dewberry using HEC-RAS 4.0. Appendices C and D contain the annotated FIRM and Floodway Data Tables produced by Dewberry.

The floodway widths in the area of cross-sections 2.3 through 2.7 match the Corrected Effective floodway width and are based on the latest topographic data in this study area. The floodway widths in this area differ from the floodway widths as shown on the current effective FIRM panel 28047C0262G dated June 16, 2009. The floodway widths developed as a part of this No-Rise/No-Impact study area based on new topographic data from field survey and terrain modeling; therefore, these sections represent corrected floodway widths between cross-sections 2.3 and 2.7. There are no effective cross-sections near the project area; therefore, the floodway represented in this study area is not based on the latest available topographic data.

Reach	RAS Station	Effective Station	Corrected Station	Duplicate WSE	Corrected WSE	Post-Project WSE	Corrected - Duplicate WSE	Post-Project-Corrected WSE
Bernard Bayou	E = 1	3000	3000	3.77	3.77	3.77	0.00	0.00
Bernard Bayou	F = 2	10725	10725	4.15	4.15	4.15	0.00	0.00
Bernard Bayou	2.3	N/A	11864	4.19*	4.17	4.17	-0.02	0.00
Bernard Bayou	2.35	N/A		4.20*	4.19	4.19	-0.01	0.00
Bernard Bayou	2.36	N/A		4.21*	4.21	4.21	0.00	0.00
Bernard Bayou	2.44	N/A		4.23*	4.21	4.21	-0.02	0.00
Bernard Bayou	2.45	N/A		4.24*	4.22	4.22	-0.02	0.00
Bernard Bayou	2.5	N/A	13785	4.25*	4.23	4.23	-0.02	0.00
Bernard Bayou	2.7	N/A	15136	4.30*	4.28	4.28	-0.02	0.00
Bernard Bayou	G = 3	16900	16315	4.34	4.36	4.36	0.02	0.00
Bernard Bayou	H = 4	19300	18715	4.24	4.26	4.26	0.02	0.00
Bernard Bayou	5	19350	18765	5.00	5.02	5.02	0.02	0.00

*
interpolated
WSE

Table 2 – Base Flood Elevation Results

Reach	RAS Station	Effective Station	Corrected Station	Current Effective Floodway	Duplicate Effective Floodway	Corrected Effective Floodway	Post-Project Floodway	Post-Project-Corrected Floodway
Bernard Bayou	E = 1	3000	3000	750	749.59	749.59	749.59	0.00
Bernard Bayou	F = 2	10725	10725	736	735.89	735.89	735.89	0.00
Bernard Bayou	2.3	N/A	11864			481.23	481.23	0.00
Bernard Bayou	2.35					596.15	596.15	0.00
Bernard Bayou	2.36					661.09	661.09	0.00
Bernard Bayou	2.44					382.69	382.69	0.00
Bernard Bayou	2.45					379.32	379.32	0.00
Bernard Bayou	2.5	N/A	13785			447.60	447.60	0.00
Bernard Bayou	2.7	N/A	15136			347.43	347.43	0.00
Bernard Bayou	G = 3	16900	16315	282	281.56	281.60	281.60	0.00
Bernard Bayou	H = 4	19300	18715	124	124.00	124.00	124.00	0.00
Bernard Bayou	5	19350	18765		124.00	124.00	124.00	0.00

Table 2 – Floodway Results

Please note: Output files from the HEC-2 and HEC-RAS models are located in Appendix G of this report.

CONCLUSION

Based on the FEMA guidance document “Guidance for "No-Rise / No-Impact" Certification for Proposed Developments in Regulatory Floodways”, there is no adverse affect to the Post-Project Conditions due to the Cavenham Forest Industries, LLC remediation work planned along Bernard Bayou.

There are no mappable differences for the annotated FIRM panel for this project. The additional cross-sections are shown on the annotated Floodway Data Table for this project which also shows that there are NO changes to the floodway for this project.

However, the floodway widths in the area of study as part of this No-Rise/No-Impact report area based on the latest topographic data and do differ from the effective floodway widths as represented on the current effective FIRM panel. The differences are solely due to the better topographic data used to verify that the subject project meets the criteria for a No-Rise/No-Impact study. There are no floodway differences due to the project.

It is our recommendation that Harrison County pursue an update or revision to the effective floodway boundary along this area of Bernard Bayou due to better topographic data provided in this report. This update or revision in the form of a Letter of Map Revision (LOMR) for FEMA acceptance will be addressed under separate cover.

Appendix I contains the No-Rise / No-Impact Engineering Certification as required by FEMA for this case.

APPENDIX A
COPY OF CURRENT EFFECTIVE FIS HYDRAULICS MODELS

T1 BASED ON FIS STUDY FROM PAPER PRINTOUT
 T2 HARRISON COUNTY, MISSISSIPPI
 T3 BERNARD BAYOU 10 YR FLOOD
 T4 PROPOSED CLOMR MODEL 3/98 JC FILENAME: BPROPFH2.IH2

J1	0	2							1.75	
J2	1		-1							
J3	38	43	1	26	39	4	150	110		
J3										
J5	-10	-10								
NC	.08	.08	.03	.1	.3					
QT	5	7200	10000	14900	22000	14900				
X1	0.8	24	2061	2811	3000	3000	5750			
GR	8.6	2000	7.6	2061	0.7	2062	-10	2111	-13.3	2161
GR	-14	2211	-12.8	2261	-3	2311	.9	2341	1.5	2342
GR	.1	2397	-1.3	2407	-.6	2414	.8	2417	1	2599
GR	-.2	2604	-5.5	2649	-13	2699	-10.8	2719	-8.2	2774
GR	-.1	2810	3.1	2811	7.2	3188	15	3800		
X1	0.9	21	2450	3193	5500	5700	7725			
GR	14	2000	11.9	2313	6.7	2450	-7.1	2510	-12.7	2560
GR	-13.8	2610	-14.8	2660	-14.3	2710	-14.8	2760	-13.7	2810
GR	-12.8	2860	-10.3	2910	-10.2	2960	-11.5	3010	-9	3060
GR	-9.1	3110	-2.8	3160	2.9	3193	10.5	3284	12.4	3394
GR	15	3475								
QT	5	4930	6750	10200	15000	10200				
NC	.06	.06	.04							
X1	1.0	22	300	583	5500	6000	6175			
GR	15.0	0	10.0	50	5.0	75	3.0	300	0.7	303
GR	-1.3	313	-3.2	323	-4.6	333	-11.9	343	-13.5	363
GR	-13.8	383	-14.8	403	-14.7	423	-14.8	443	-14.3	463
GR	-14.3	523	-8.3	543	-1.3	563	0.7	572	5.9	583
GR	10.0	1050	15.0	1375						
NC	.08	.08	0.045							
X1	2.0	25	626	750	2350	2400	2400			
GR	17	0	13.9	600	5.9	610	3.2	620	2.0	626
GR	0.6	627	-1.4	630	-0.7	640	-2.7	650	-6.7	660
GR	-8.6	670	-7.9	680	-7.3	690	-8.2	700	-6.6	710
GR	-2.2	720	-1.1	730	-1.6	740	0.6	744	2.9	750
GR	6.1	760	6.9	770	12.4	777	13.9	780	14.0	800
QT	5	4600	6300	9300	13500	9300				
NC				.3	.5					

* CHANGED X3 ELEVATIONS FROM 13.9 TO 12.5

X1	2.1				50	50	50			
X3	10							12.5	12.5	

* CHANGED BWC FROM 101 TO 86 AND SS FROM 2.0 TO 2.34

SB	1.05	1.6	2.6		86	8.0	2480	2.34	-6.5	-6.5
----	------	-----	-----	--	----	-----	------	------	------	------

* CHANGED X3 ELEVATIONS FROM 13.9 TO 12.5 AND BT 638 TO 626 AND 757 TO 750

X1	2.2				24	24	24			
X2			1	12.5	13.9					

6a ci d285253 001_10-4-2002_gul fport_bernard bayou_00-04-095p_bbpropml . dat

X3	10							12.5	12.5	
BT	-11	600	13.9	0	619	13.9	0	626	13.9	0
BT		657	13.9	0	676	13.9	0	678	13.9	0
BT		719	13.9	0	738	13.9	0	750	13.9	0
BT		777	13.9	0	780	13.9	0			

* CHANGED X3 ELEV FROM 12.6 TO 10.6

X1	3.0	25	711	851	30	70	55			
X3	10							10.6	10.6	
GR	17.0	0	13.9	600	12.6	700	5.6	701	5.4	711
GR	0.6	721	-2.1	731	-3.9	741	-4.2	751	-4.6	761
GR	-6.4	771	-8.4	781	-7.4	791	-8.8	801	-9.7	811
GR	-9.9	821	-1.6	831	0.6	836	3.1	841	8.4	851
GR	10.2	861	11.5	871	11.8	881	12.6	882	13.0	900

* CHANGED BWC FROM 127 TO 121 AND SS FROM 2.0 TO 1.19

SB	1.05	1.6	2.6		121	12.0	2480	1.19	-6.9	-6.9
----	------	-----	-----	--	-----	------	------	------	------	------

* CHANGED X3 ELEV FROM 12.6 TO 10.6 AND BT 852 TO 851

X1	3.1				10	10	10			
X2			1	10.6	12.6					
X3	10							10.6	10.6	
BT	-15	700	12.6	0	711	12.6	0	725	12.6	0
BT		739	12.6	0	752	12.6	0	767	12.6	0
BT		781	12.6	0	796	12.6	0	810	12.6	0
BT		824	12.6	0	838	12.6	0	851	12.6	0
BT		866	12.6	0	881	12.6	0	882	12.6	0

X1	3.2	21	440	570	200	100	150			
GR	15.0	0	10.0	100	5.0	300	5.4	440	0.6	450
GR	-2.1	460	-3.9	470	-4.2	480	-4.6	490	-6.4	500
GR	-8.4	510	-7.4	520	-8.8	530	-9.7	540	-9.9	550
GR	-1.6	560	0.6	565	3.1	570	5.0	600	10.0	650
GR	15.0	775								

* ADDED NC

NC				.1	.3					
X1	300	19	318	538	650	900	700			
GR	16.4	0	16.0	22	7.0	100	12.0	114	12.8	200
GR	12.0	255	10.4	300	8.0	318	3.5	333	-5.0	357
GR	-5.0	457	3.5	500	8.0	538	6.0	558	4.0	568
GR	2.8	600	10.7	700	18.0	800	20.4	900		

* ADDED NC

NC				.3	.5					
X1	301	12	116	304	50	50	50			
X3	10							22	22	
GR	26.8	0	26.2	74	22.0	76	17.0	86	17.0	116
GR	-5.0	160	-5.0	260	17.0	304	17.0	334	21.0	342
GR	25.0	346	25.1	400						

* CHANGED BWC FROM 188 TO 100 & INVERT ELEV FROM 2.5 TO -5

SB	1.05	1.60	2.60		100	4.0	4325	2.0	-5	-5
----	------	------	------	--	-----	-----	------	-----	----	----

* CHANGED X3 ELEV FROM 25 TO 22 AND ADDED BT'S 116 AND 304

X1	302	0	0	0	24	24	24			
X2	0	0	1	22.0	25.0					
X3	10							22	22	
BT	-10	0	26.8	26.8	74	26.2	22.0	116	26.04	22
BT		124	26.0	22.0	174	25.8	21.8	244	25.6	21.6

BT	294	25.4	21.4	304	25.36	21.36	344	25.2	21.2
BT	346	25.0	21.0						

* CHANGED X3 ELEV FROM 29.7 TO 25.7 AND 28.88

X1	303	13	572	760	50	210	90			
X3	10							25.7	28.88	
GR	35.0	0	29.2	460	29.7	510	26.0	527	17.0	542
GR	17.0	572	-5.0	616	-5.0	716	17.0	760	17.0	790
GR	30.0	816	34.0	830	35.0	1010				

* CHANGED BWC FROM 75 TO 100, SS FROM 3.8 TO 2, AND ELCHD FROM -5.5 TO -5.0

SB	1.05	1.60	2.60		100	12.0	6583	2	-5.0	-5.0
----	------	------	------	--	-----	------	------	---	------	------

* CHANGED ELLC FROM 30 TO 28.88

* CHANGED X3 FROM 29.7 TO 25.7 AND 28.88 AND ADDED BT'S 572 AND 760

X1	304				150	150	150			
X2			1	28.88	29.7					
X3	10							25.7	28.88	
BT	-10	510	29.7	25.7	550	30.1	26.1	572	30.26	26.26
BT		590	30.4	26.4	630	31.0	27.0	700	31.7	27.7
BT		750	32.7	28.7	760	32.88	28.88	790	33.4	29.4
BT		830	34.0	30.0						

* CHANGED X3 ELEV FROM 25.8 TO 22.51 AND 22.04

X1	307	12	207	455	80	280	160	.625		
X3	10							22.51	22.04	
GR	27.0	0	26.8	90	22.8	105	17.0	117	17.0	207
GR	-5.0	251	-5.0	411	17.0	455	17.0	565	21.8	575
GR	25.8	590	25.0	1000						

* CHANGED BWC FROM 210 TO 160 AND ELCHU AND ELCHD FROM 3.3 TO -5.0

SB	1.05	1.6	2.6		100	7.0	4770	2.0	-5.0	-5.0
----	------	-----	-----	--	-----	-----	------	-----	------	------

* CHANGED ELLC FROM 22.8 TO 22.51 AND ELTRD FROM 25.8 TO 25.7

* CHANGED X3 ELEV FROM 25.8 TO 22.51 AND 22.04 AND ADDED BT'S 207 AND 455

X1	308	12	207	455	50	50	50	.625		
X2			1	22.51	25.7				.625	
X3	10							22.51	22.04	
BT	-11	90	26.8	22.8	130	25.7	22.7	170	26.6	22.6
BT		207	26.51	22.51	210	26.5	22.5	430	26.1	22.1
BT		455	26.04	22.04	470	26.0	22.0	510	25.9	21.9
BT		550	25.8	21.8	590	25.8	21.8			
GR	27.0	0	26.8	90	22.8	105	17.0	117	17.0	207
GR	-5.0	251	-5.0	411	17.0	455	17.0	565	21.8	575
GR	25.8	590	25.0	1000						

NC 0.06

X1	309	8	36	224	50	50	50			
GR	20.0	0	17.0	6	17.0	36	-5.0	80	-5.0	180
GR	17.5	224	17.0	254	20.0	260				

* ADDED NC

NC .1 .3

X1 310 1230 1230 1230

* ADDED CROSS SECTIONS 310.1 THROUGH 310.8 TO REFLECT PROPOSED CHANNEL

* MODIFIED MANNING'S "n" VALUES TO REFLECT MAINTAINED GRASS-LINED CHANNEL

* ADDED CONTRACTION/EXPANSION COEFFICIENTS

NC .035

X1 310.1 4 1000 1209.8 530 530 530
 GR 16 1000 -2.3 1054.9 -2.3 1154.9 16 1209.8

* PROPOSED SOUTHERN BRIDGE
 * ADDED CONTRACTION/EXPANSION COEFFICIENTS

NC .3 .5
 X1 310.2 4 1000 1209.8 200 200 200
 X3 10 16 16
 GR 16 1000 -2.3 1054.9 -2.3 1154.9 16 1209.8
 SB 1.05 1.6 2.6 100 3 2630 3 -2.3 -2.3

* CHANGED X2 ELEV FROM 15 TO 16

X1 310.3 4 1000 1209.8 60 60 60
 X2 1 15 16
 X3 10 16 16
 BT -6 1000 16 16 1003 16 15 1054.9 16 15
 BT 1154.9 16 15 1206.8 16 15 1209.8 16 16
 GR 16 1000 -2.3 1054.9 -2.3 1154.9 16 1209.8

X1 310.4 4 1000 1209.8 80 80 80
 GR 16 1000 -2.3 1054.9 -2.3 1154.9 16 1209.8

* ADDED NC

NC .1 .3
 X1 310.5 7 1000 1260 245 245 245
 GR 16 1000 -2 1054 -2 1154 8 1184 6 1224
 GR 10 1252 16 1260

X1 310.6 5 1000 1187.1 230 230 230
 GR 16 1000 -1.4 1052.2 -1.4 1152.2 5.6 1173.2 16 1187.1

X1 310.7 5 1000 1187.1 210 210 210
 GR 15.7 1000 -1.7 1052.2 -1.7 1152.2 5.3 1173.2 15.7 1187.1

X1 310.8 5 1000 1141.75 190 190 190
 GR 18 1000 1 1012.75 -2 1021.75 -2 1081.75 18 1141.75

* END OF MODIFIED CROSS SECTIONS

QT 5 2700 3700 5460 7600 5460

* CHANGED MANNING'S "n" VALUE BACK TO EXISTING

* ADDED CONTRACTION/EXPANSION COEFFICIENTS

NC .06 .3 .5
 X1 313 19 500 600 110 110 110
 X3 10 25 25
 GR 27.0 0 26.3 100 25.7 200 25.5 400 26.4 421
 GR 8.9 454 9.7 500 9.2 512 5.5 535 1.5 540
 GR -0.9 560 2.3 570 9.2 590 10.7 600 10.5 635
 GR 26.4 661 25.8 1000 26.0 1100 27.2 1400

* CHANGED BWC FROM 166 TO 165, SS FROM 2 TO 1.87, AND INVERT FROM 5 TO 6.4

SB 1.05 1.60 2.60 165 1.87 4000 2 6.4 6.4

* ADDED BT'S 500 AND 600

X1 314 102 102 102
 X2 1 25.0 26.4
 X3 10 25 25
 BT -10 421 26.4 0 451 26.5 0 481 26.7 0
 BT 500 26.7 0 511 26.7 0 571 26.7 0
 BT 600 26.7 0 601 26.7 0 631 26.5 0

BT		661	26.4	0						
X1	4	44	620	950	450	250	550			
X3	10							22	22	
GR	25.0	0	22.4	575	20.9	580	15.9	590	10.7	600
GR	9.1	610	7.8	620	7.4	630	5.2	640	4.7	650
GR	2.9	660	4.4	670	4.4	680	1.7	690	0.8	698
GR	-1.4	700	-1.5	710	-0.6	720	-0.8	730	-0.6	740
GR	-1.2	750	-0.2	760	0.2	770	-0.2	780	-0.1	790
GR	-0.6	800	0.5	810	4.0	820	-0.3	830	-1.6	840
GR	-0.4	850	-0.2	860	0.7	870	1.6	880	1.9	890
GR	-0.4	900	-1.4	910	-1.6	920	1.0	930	5.0	940
GR	10.6	950	17.5	960	22.2	970	25.0	1050		

SB	1.05	1.60	2.6		314	27.0	6880	1.93	1.0	1.0
----	------	------	-----	--	-----	------	------	------	-----	-----

* CHANGED BT' S 633 TO 620 AND 955 TO 950

X1	41				10	10	10			
X2			1	22.0	25					
X3	10							22	22	
BT	-31	0	25.0	0	575	25.4	0	588	25.4	0
BT		604	25.4	0	617	25.4	0	620	25.4	0
BT		646	25.4	0	661	25.4	0	675	25.4	0
BT		689	25.4	0	703	25.4	0	716	25.4	0
BT		731	25.4	0	745	25.4	0	759	25.4	0
BT		773	25.4	0	787	25.4	0	802	25.4	0
BT		815	25.4	0	829	25.4	0	843	25.4	0
BT		857	25.4	0	872	25.4	0	885	25.4	0
BT		899	25.4	0	914	25.4	0	927	25.4	0
BT		943	25.4	0	950	25.4	0	970	25.4	0
BT		1050	25.0	0						

X1	5	34	1148	1228	150	250	250			
X3	10							21	21	
GR	25.0	0	21.9	1000	20.9	1001	17.3	1008	12.5	1018
GR	11.2	1028	11.0	1038	10.3	1048	10.4	1058	10.1	1068
GR	9.3	1078	9.3	1088	9.0	1098	8.7	1108	8.9	1118
GR	8.8	1128	8.1	1138	9.9	1148	7.0	1158	2.3	1168
GR	0.7	1171	0.1	1178	-0.8	1188	-0.1	1198	0.7	1200
GR	2.7	1208	5.7	1218	11.7	1228	11.8	1238	12.1	1248
GR	15.9	1258	18.1	1267	21.9	1268	25.0	1600		

SB	1.05	1.60	2.60		210	12.0	3280	2.0	6.5	6.5
----	------	------	------	--	-----	------	------	-----	-----	-----

* CHANGED BT' S FROM 1135 TO 1148 AND FROM 1129 TO 1228

X1	51				35	35	35			
X2			1	21.0	21.9					
X3	10							21	21	
BT	-14	1000	21.9	0	1001	21.9	0	1021	21.9	0
BT		1040	21.9	0	1059	21.9	0	1077	21.9	0
BT		1097	21.9	0	1115	21.9	0	1148	21.9	0
BT		1167	21.9	0	1197	21.9	0	1228	21.9	0
BT		1248	21.9	0	1268	21.9	0			

X1	52				50	50	50			
----	----	--	--	--	----	----	----	--	--	--

* ADDED NC
NC

X1	6	14	1005	1085	2200	2700	2500			
GR	25.0	0	20.5	200	19.14	1000	12.5	1005	6.5	1018
GR	2.7	1031	1.9	1037	1.7	1047	2.7	1050	6.3	1056
GR	12.0	1065	14.7	1085	20.0	1300	25.0	1700		

EJ

T1 BASED ON FIS STUDY FROM PAPER PRINTOUT
T2 HARRISON COUNTY, MISSISSIPPI
T3 BERNARD BAYOU 25 YR FLOOD
T4 PROPOSED CLOMR MODEL 9/97 JC FILENAME: BPROPFH2.IH2
J1 -10 3 2.5
J2 2 -1

T1 BASED ON FIS STUDY FROM PAPER PRINTOUT
T2 HARRISON COUNTY, MISSISSIPPI
T3 BERNARD BAYOU 100 YR FLOOD
T4 PROPOSED CLOMR MODEL 9/97 JC FILENAME: BPROPFH2.IH2
J1 -10 4 3.77
J2 3 -1

T1 BASED ON FIS STUDY FROM PAPER PRINTOUT
T2 HARRISON COUNTY, MISSISSIPPI
T3 BERNARD BAYOU 500 YR FLOOD
T4 PROPOSED CLOMR MODEL 9/97 JC FILENAME: BPROPFH2.IH2
J1 -10 5 5.0
J2 15 -1

ER

```

1*****
* HEC-2 WATER SURFACE PROFILES *
* U. S. ARMY CORPS OF ENGINEERS *
* *
* HYDROLOGIC ENGINEERING CENTER *
* Versi on 4.6.2; May 1991 *
* * 609 SECOND STREET, SUITE D *
* *
* DAVIS, CALIFORNIA 95616-4687 *
* RUN DATE 14JUL00 TIME 14:55:24 *
* (916) 756-1104 *
*****

```

```

XXXXXXXXX XXXXX
XXXXX X X X X X X
X X X X X
X XXXXXXX XXXX X XXXXX
XXXXX X X X X X X
X X X X X X X
XXXXXXXXX XXXXX

```

```

XXXXXXXXX
1 14JUL00 14:55:24 PAGE 1

```

```

THIS RUN EXECUTED 14JUL00 14:55:24
*****
HEC-2 WATER SURFACE PROFILES
Versi on 4.6.2; May 1991
*****

```

```

T1 BASED ON FIS STUDY FROM PAPER PRINTOUT
T2 HARRISON COUNTY, MISSISSIPPI
T3 BERNARD BAYOU 10 YR FLOOD
T4 PROPOSED CLOMR MODEL 3/98 JC FILENAME: BPROPFH2.IH2

```

```

J1 I CHECK I NO N INV I DIR STRT METRIC HVI NS Q
WSEL FQ
1.75 0 2

```

1 -1

J3 VARIABLE CODES FOR SUMMARY PRINTOUT

110 38 43 1 26 39 4 150

J5 LPRNT NUMSEC *****REQUESTED SECTION NUMBERS*****
 -10 -10

NC	.08	.08	.03	.1	.3		
QT	5	7200	10000	14900	22000	14900	
X1	0.8	24	2061	2811	3000	3000	5750
GR	8.6	2000	7.6	2061	0.7	2062	-10
GR	2111	-13.3	2161				
GR	2341	-14	2211	-12.8	2261	-3	2311
GR	2341	1.5	2342				.9
GR	2417	.1	2397	-1.3	2407	-.6	2414
GR	2417	1	2599				.8
GR	2719	-.2	2604	-5.5	2649	-13	2699
GR	2719	-8.2	2774				-10.8
GR	3800	-.1	2810	3.1	2811	7.2	3188
X1	0.9	21	2450	3193	5500	5700	7725
GR	14	2000	11.9	2313	6.7	2450	-7.1
GR	2510	-12.7	2560				
GR	2760	-13.8	2610	-14.8	2660	-14.3	2710
GR	2760	-13.7	2810				-14.8
GR	3010	-12.8	2860	-10.3	2910	-10.2	2960
GR	3010	-9	3060				-11.5
GR	3284	-9.1	3110	-2.8	3160	2.9	3193
GR	3284	12.4	3394				10.5
GR	15	3475					

1 14JUL00 14:55:24

PAGE 2

QT 5 4930 6750 10200 15000 10200

NC .06 .06 .04

X1	1.0	22	300	583	5500	6000	6175
GR	15.0	0	10.0	50	5.0	75	3.0
	300	0.7	303				
GR	-1.3	313	-3.2	323	-4.6	333	-11.9
	343	-13.5	363				
GR	-13.8	383	-14.8	403	-14.7	423	-14.8
	443	-14.3	463				
GR	-14.3	523	-8.3	543	-1.3	563	0.7
	572	5.9	583				
GR	10.0	1050	15.0	1375			

NC .08 .08 0.045

X1	2.0	25	626	750	2350	2400	2400
GR	17	0	13.9	600	5.9	610	3.2
	620	2.0	626				
GR	0.6	627	-1.4	630	-0.7	640	-2.7
	650	-6.7	660				
GR	-8.6	670	-7.9	680	-7.3	690	-8.2
	700	-6.6	710				
GR	-2.2	720	-1.1	730	-1.6	740	0.6
	744	2.9	750				
GR	6.1	760	6.9	770	12.4	777	13.9
	780	14.0	800				

QT 5 4600 6300 9300 13500 9300

NC .3 .5

CHANGED X3 ELEVATIONS FROM 13.9 TO 12.5

X1	2.1				50	50	50
X3	10						
	12.5	12.5					

CHANGED BWC FROM 101 TO 86 AND SS FROM 2.0 TO 2.34

SB	1.05	1.6	2.6		86	8.0	2480
	2.34	-6.5	-6.5				

CHANGED X3 ELEVATIONS FROM 13.9 TO 12.5 AND BT 638 TO 626 AND 757 TO 750

X1	2.2				24	24	24
X2			1	12.5	13.9		
X3	10						
	12.5	12.5					
BT	-11	600	13.9	0	619	13.9	0
	626	13.9	0				
BT		657	13.9	0	676	13.9	0
	678	13.9	0				
BT		719	13.9	0	738	13.9	0
	750	13.9	0				

BT 777 13.9 0 780 13.9 0

CHANGED X3 ELEV FROM 12.6 TO 10.6

X1	3.0	25	711	851	30	70	55
X3	10						
GR	10.6	10.6					
	17.0	0	13.9	600	12.6	700	5.6
GR	701	5.4	711				
	0.6	721	-2.1	731	-3.9	741	-4.2
GR	751	-4.6	761				
	-6.4	771	-8.4	781	-7.4	791	-8.8
GR	801	-9.7	811				
	-9.9	821	-1.6	831	0.6	836	3.1
GR	841	8.4	851				
	10.2	861	11.5	871	11.8	881	12.6
GR	882	13.0	900				

1 14JUL00 14:55:24

PAGE 3

CHANGED BWC FROM 127 TO 121 AND SS FROM 2.0 TO 1.19

SB	1.05	1.6	2.6	121	12.0	2480
	1.19	-6.9	-6.9			

CHANGED X3 ELEV FROM 12.6 TO 10.6 AND BT 852 TO 851

X1	3.1			10	10	10
X2			1	10.6	12.6	
X3	10					
BT	10.6	10.6				
	-15	700	12.6	0	711	12.6
BT	725	12.6	0			0
		739	12.6	0	752	12.6
BT	767	12.6	0			0
		781	12.6	0	796	12.6
BT	810	12.6	0			0
		824	12.6	0	838	12.6
BT	851	12.6	0			0
		866	12.6	0	881	12.6
BT	882	12.6	0			0

X1	3.2	21	440	570	200	100	150
GR	15.0	0	10.0	100	5.0	300	5.4
	440	0.6	450				
GR	-2.1	460	-3.9	470	-4.2	480	-4.6
	490	-6.4	500				
GR	-8.4	510	-7.4	520	-8.8	530	-9.7
	540	-9.9	550				
GR	-1.6	560	0.6	565	3.1	570	5.0
	600	10.0	650				
GR	15.0	775					

ADDED NC

NC . 1 . 3

X1	300	19	318	538	650	900	700
GR	16.4	0	16.0	22	7.0	100	12.0
GR	114	12.8	200				
GR	12.0	255	10.4	300	8.0	318	3.5
GR	333	-5.0	357				
GR	-5.0	457	3.5	500	8.0	538	6.0
GR	558	4.0	568				
GR	2.8	600	10.7	700	18.0	800	20.4
	900						

ADDED NC

NC . 3 . 5

CHANGED X3 ELEV FROM 25 TO 22

X1	301	12	116	304	50	50	50
X3	10						
GR	22	22					
GR	26.8	0	26.2	74	22.0	76	17.0
GR	86	17.0	116				
GR	-5.0	160	-5.0	260	17.0	304	17.0
GR	334	21.0	342				
GR	25.0	346	25.1	400			

CHANGED BWC FROM 188 TO 100 & INVERT ELEV FROM 2.5 TO -5

SB	1.05	1.60	2.60		100	4.0	4325
	2.0	-5	-5				

CHANGED X3 ELEV FROM 25 TO 22 AND ADDED BT' S 116 AND 304

X1	302	0	0	0	24	24	24
X2	0	0	1	22.0	25.0		
X3	10						
BT	22	22					
BT	-10	0	26.8	26.8	74	26.2	22.0
BT	116	26.04	22				
BT	244	124	26.0	22.0	174	25.8	21.8
BT	244	25.6	21.6				
BT	344	294	25.4	21.4	304	25.36	21.36
	344	25.2	21.2				

1 14JUL00 14:55:24

BT	346	25.0	21.0
----	-----	------	------

CHANGED X3 ELEV FROM 29.7 TO 25.7 AND 28.88

X1	303	13	572	760	50	210	90
X3	10						

6a cid285253 001_10-4-2002_gul fport_bernard bayou_00-04-095p_bbpropml . out

	25.7		28.88					
GR	35.0	0	29.2	460	29.7	510	26.0	
	527	17.0	542					
GR	17.0	572	-5.0	616	-5.0	716	17.0	
	760	17.0	790					
GR	30.0	816	34.0	830	35.0	1010		

CHANGED BWC FROM 75 TO 100, SS FROM 3.8 TO 2, AND ELCHD FROM -5.5 TO -5.0

SB	1.05	1.60	2.60		100	12.0	6583	
	2	-5.0	-5.0					

CHANGED ELLC FROM 30 TO 28.88

CHANGED X3 FROM 29.7 TO 25.7 AND 28.88 AND ADDED BT' S 572 AND 760

X1	304				150	150	150	
X2			1	28.88	29.7			
X3	10							
BT	25.7	28.88						
	-10	510	29.7	25.7	550	30.1	26.1	
	572	30.26	26.26					
BT		590	30.4	26.4	630	31.0	27.0	
	700	31.7	27.7					
BT		750	32.7	28.7	760	32.88	28.88	
	790	33.4	29.4					
BT		830	34.0	30.0				

CHANGED X3 ELEV FROM 25.8 TO 22.51 AND 22.04

X1	307	12	207	455	80	280	160	
	.625							
X3	10							
	22.51	22.04						
GR	27.0	0	26.8	90	22.8	105	17.0	
	117	17.0	207					
GR	-5.0	251	-5.0	411	17.0	455	17.0	
	565	21.8	575					
GR	25.8	590	25.0	1000				

CHANGED BWC FROM 210 TO 160 AND ELCHU AND ELCHD FROM 3.3 TO -5.0

SB	1.05	1.6	2.6		100	7.0	4770	
	2.0	-5.0	-5.0					

CHANGED ELLC FROM 22.8 TO 22.51 AND ELTRD FROM 25.8 TO 25.7

CHANGED X3 ELEV FROM 25.8 TO 22.51 AND 22.04 AND ADDED BT' S 207 AND 455

X1	308	12	207	455	50	50	50	
	.625							
X2			1	22.51	25.7			
X3	10	.625						
	22.51	22.04						
BT	-11	90	26.8	22.8	130	25.7	22.7	
	170	26.6	22.6					
BT		207	26.51	22.51	210	26.5	22.5	
	430	26.1	22.1					
BT		455	26.04	22.04	470	26.0	22.0	
	510	25.9	21.9					
BT		550	25.8	21.8	590	25.8	21.8	

6a ci d285253 001_10-4-2002_gul fport_bernard bayou_00-04-095p_bbpropml . out

GR	27.0	0	26.8	90	22.8	105	17.0
	117	17.0	207				
GR	-5.0	251	-5.0	411	17.0	455	17.0
	565	21.8	575				
GR	25.8	590	25.0	1000			

1
14JUL00 14:55:24
PAGE 5

NC 0.06

X1	309	8	36	224	50	50	50
GR	20.0	0	17.0	6	17.0	36	-5.0
	80	-5.0	180				
GR	17.5	224	17.0	254	20.0	260	

ADDED NC

NC .1 .3

X1 310 1230 1230 1230

ADDED CROSS SECTIONS 310.1 THROUGH 310.8 TO REFLECT PROPOSED CHANNEL

MODIFIED MANNING'S "n" VALUES TO REFLECT MAINTAINED GRASS-LINED CHANNEL
ADDED CONTRACTION/EXPANSION COEFFICIENTS

NC .035

X1	310.1	4	1000	1209.8	530	530	530
GR	16	1000	-2.3	1054.9	-2.3	1154.9	16
	1209.8						

PROPOSED SOUTHERN BRIDGE
ADDED CONTRACTION/EXPANSION COEFFICIENTS

NC .3 .5

X1	310.2	4	1000	1209.8	200	200	200
X3	10						
	16	16					
GR	16	1000	-2.3	1054.9	-2.3	1154.9	16
	1209.8						

SB	1.05	1.6	2.6		100	3	2630
	3	-2.3	-2.3				

CHANGED X2 ELEV FROM 15 TO 16

X1	310.3	4	1000	1209.8	60	60	60
----	-------	---	------	--------	----	----	----

X2			1	15	16		
X3	10						
	16	16					
BT	-6	1000	16	16	1003	16	15
	1054.9	16	15				
BT		1154.9	16	15	1206.8	16	15
	1209.8	16	16				
GR	16	1000	-2.3	1054.9	-2.3	1154.9	16
	1209.8						

X1	310.4	4	1000	1209.8	80	80	80
GR	16	1000	-2.3	1054.9	-2.3	1154.9	16
	1209.8						

ADDED NC

NC				.1	.3		
X1	310.5	7	1000	1260	245	245	245
GR	16	1000	-2	1054	-2	1154	8
	1184	6	1224				
GR	10	1252	16	1260			

1 14JUL00 14:55:24

PAGE 6

X1	310.6	5	1000	1187.1	230	230	230
GR	16	1000	-1.4	1052.2	-1.4	1152.2	5.6
	1173.2	16	1187.1				

X1	310.7	5	1000	1187.1	210	210	210
GR	15.7	1000	-1.7	1052.2	-1.7	1152.2	5.3
	1173.2	15.7	1187.1				

X1	310.8	5	1000	1141.75	190	190	190
GR	18	1000	1	1012.75	-2	1021.75	-2
	1081.75	18	1141.75				

END OF MODIFIED CROSS SECTIONS

QT	5	2700	3700	5460	7600	5460
----	---	------	------	------	------	------

CHANGED MANNING'S "n" VALUE BACK TO EXISTING
 ADDED CONTRACTION/EXPANSION COEFFICIENTS

NC		.06	.3	.5
----	--	-----	----	----

6a cid285253 001_10-4-2002_gul fport_bernard bayou_00-04-095p_bbpropml . out

X1	313	19	500	600	110	110	110
X3	10						
GR	25	25					
GR	27.0	0	26.3	100	25.7	200	25.5
GR	400	26.4	421				
GR	8.9	454	9.7	500	9.2	512	5.5
GR	535	1.5	540				
GR	-0.9	560	2.3	570	9.2	590	10.7
GR	600	10.5	635				
GR	26.4	661	25.8	1000	26.0	1100	27.2
	1400						

CHANGED BWC FROM 166 TO 165, SS FROM 2 TO 1.87, AND INVERT FROM 5 TO 6.4

SB	1.05	1.60	2.60		165	1.87	4000
	2	6.4	6.4				

ADDED BT' S 500 AND 600

X1	314				102	102	102
X2			1	25.0	26.4		
X3	10						
BT	25	25					
BT	-10	421	26.4	0	451	26.5	0
BT	481	26.7	0				
BT	571	500	26.7	0	511	26.7	0
BT	631	600	26.7	0	601	26.7	0
BT		661	26.4	0			

X1	4	44	620	950	450	250	550
X3	10						
GR	22	22					
GR	25.0	0	22.4	575	20.9	580	15.9
GR	590	10.7	600				
GR	9.1	610	7.8	620	7.4	630	5.2
GR	640	4.7	650				
GR	2.9	660	4.4	670	4.4	680	1.7
GR	690	0.8	698				
GR	-1.4	700	-1.5	710	-0.6	720	-0.8
GR	730	-0.6	740				
GR	-1.2	750	-0.2	760	0.2	770	-0.2
GR	780	-0.1	790				
GR	-0.6	800	0.5	810	4.0	820	-0.3
GR	830	-1.6	840				
GR	-0.4	850	-0.2	860	0.7	870	1.6
GR	880	1.9	890				
GR	-0.4	900	-1.4	910	-1.6	920	1.0
GR	930	5.0	940				
GR	1050	950	17.5	960	22.2	970	25.0

1 14JUL00 14:55:24

PAGE 7

SB	1.05	1.60	2.6		314	27.0	6880
	1.93	1.0	1.0				

CHANGED BT' S 633 TO 620 AND 955 TO 950

X1	41				10	10	10
X2			1	22.0	25		
X3	10						
	22	22					
BT	-31	0	25.0	0	575	25.4	0
	588	25.4	0				
BT		604	25.4	0	617	25.4	0
	620	25.4	0				
BT		646	25.4	0	661	25.4	0
	675	25.4	0				
BT		689	25.4	0	703	25.4	0
	716	25.4	0				
BT		731	25.4	0	745	25.4	0
	759	25.4	0				
BT		773	25.4	0	787	25.4	0
	802	25.4	0				
BT		815	25.4	0	829	25.4	0
	843	25.4	0				
BT		857	25.4	0	872	25.4	0
	885	25.4	0				
BT		899	25.4	0	914	25.4	0
	927	25.4	0				
BT		943	25.4	0	950	25.4	0
	970	25.4	0				
BT		1050	25.0	0			

X1	5	34	1148	1228	150	250	250
X3	10						
	21	21					
GR	25.0	0	21.9	1000	20.9	1001	17.3
	1008	12.5	1018				
GR	11.2	1028	11.0	1038	10.3	1048	10.4
	1058	10.1	1068				
GR	9.3	1078	9.3	1088	9.0	1098	8.7
	1108	8.9	1118				
GR	8.8	1128	8.1	1138	9.9	1148	7.0
	1158	2.3	1168				
GR	0.7	1171	0.1	1178	-0.8	1188	-0.1
	1198	0.7	1200				
GR	2.7	1208	5.7	1218	11.7	1228	11.8
	1238	12.1	1248				
GR	15.9	1258	18.1	1267	21.9	1268	25.0
	1600						

SB	1.05	1.60	2.60		210	12.0	3280
	2.0	6.5	6.5				

CHANGED BT' S FROM 1135 TO 1148 AND FROM 1129 TO 1228

X1	51				35	35	35
X2			1	21.0	21.9		

X3	21	10	21					
BT	1021	-14	1000	21.9	0	1001	21.9	0
BT	1077		1040	21.9	0	1059	21.9	0
BT	1148		1097	21.9	0	1115	21.9	0
BT	1228		1167	21.9	0	1197	21.9	0
BT			1248	21.9	0	1268	21.9	0

X1 52 50 50 50

ADDED NC

NC .1 .3

1 14JUL00 14:55:24 PAGE 8

X1	6	14	1005	1085	2200	2700	2500	
GR	1005	25.0	0	20.5	200	19.14	1000	12.5
GR	1050	2.7	6.5	1018	1037	1.7	1047	2.7
GR	1700	12.0	6.3	1056	1085	20.0	1300	25.0
			1031	1.9				
			1065	14.7				

1 14JUL00 14:55:24 PAGE 9

T1 BASED ON FIS STUDY FROM PAPER PRINTOUT
 T2 HARRISON COUNTY, MISSISSIPPI
 T3 BERNARD BAYOU 25 YR FLOOD
 T4 PROPOSED CLOMR MODEL 9/97 JC FILENAME: BPROPFH2.IH2

J1	I CHECK	I NO	NI NV	I DIR	STRT	METRIC	HVINS	Q
WSEL	FQ							
	-10	3						
	2.5							

J2	NPROF	I PLOT	PRFVS	XSECV	XSECH	FN	ALLDC	I BW
CHNIM		I TRACE						
	2		-1					

1 14JUL00 14:55:24 PAGE 10

T1 BASED ON FIS STUDY FROM PAPER PRINTOUT
 T2 HARRISON COUNTY, MISSISSIPPI
 T3 BERNARD BAYOU 100 YR FLOOD
 T4 PROPOSED CLOMR MODEL 9/97 JC FILENAME: BPROPFH2.IH2

J1 WSEL	I CHECK FQ	I NO	NI NV	I DIR	STRT	METRIC	HVINS	Q
	-10	4						
3.77								

J2 CHNIM	NPROF I TRACE	I PLOT	PRFVS	XSECV	XSECH	FN	ALLDC	I BW
	3		-1					

1 14JUL00 14:55:24 PAGE 11

T1 BASED ON FIS STUDY FROM PAPER PRINTOUT
 T2 HARRISON COUNTY, MISSISSIPPI
 T3 BERNARD BAYOU 500 YR FLOOD
 T4 PROPOSED CLOMR MODEL 9/97 JC FILENAME: BPROPFH2.IH2

J1 WSEL	I CHECK FQ	I NO	NI NV	I DIR	STRT	METRIC	HVINS	Q
	-10	5						
5.0								

J2 CHNIM	NPROF I TRACE	I PLOT	PRFVS	XSECV	XSECH	FN	ALLDC	I BW
	15		-1					

1 14JUL00 14:55:24 PAGE 12

THIS RUN EXECUTED 14JUL00 14:55:24

 HEC-2 WATER SURFACE PROFILES
 Versi on 4.6.2; May 1991

NOTE- ASTERISK (*) AT LEFT OF CROSS-SECTION NUMBER INDICATES MESSAGE IN SUMMARY OF ERRORS LIST

BERNARD BAYOU

SUMMARY PRINTOUT

SECNO	Q	CWSEL	VCH	XLCH	TOPWI D
. 800	7200. 00	1. 75	1. 38	. 00	748. 73
. 800	10000. 00	2. 50	1. 74	. 00	749. 07
. 800	14900. 00	3. 77	2. 22	. 00	811. 05
. 800	22000. 00	5. 00	2. 88	. 00	924. 33
* . 900	7200. 00	1. 91	. 79	7725. 00	716. 47
* . 900	10000. 00	2. 75	1. 03	7725. 00	724. 93
* . 900	14900. 00	4. 15	1. 39	7725. 00	746. 83
* . 900	22000. 00	5. 59	1. 87	7725. 00	770. 31
* 1. 000	4930. 00	1. 99	1. 38	6175. 00	273. 41
* 1. 000	6750. 00	2. 87	1. 77	6175. 00	276. 41
* 1. 000	10200. 00	4. 34	2. 42	6175. 00	429. 98
* 1. 000	15000. 00	5. 88	3. 18	6175. 00	512. 38
* 2. 000	4930. 00	1. 92	6. 44	2400. 00	121. 38
* 2. 000	6750. 00	2. 79	7. 74	2400. 00	127. 65
* 2. 000	10200. 00	4. 24	9. 67	2400. 00	138. 03
* 2. 000	15000. 00	5. 70	12. 08	2400. 00	148. 03
2. 100	4600. 00	2. 24	5. 71	50. 00	122. 29
2. 100	6300. 00	3. 25	6. 78	50. 00	124. 00
2. 100	9300. 00	5. 00	8. 11	50. 00	124. 00
2. 100	13500. 00	6. 96	9. 72	50. 00	124. 00
2. 200	4600. 00	2. 33	5. 64	24. 00	122. 51
2. 200	6300. 00	3. 38	6. 66	24. 00	124. 00
2. 200	9300. 00	5. 20	7. 94	24. 00	124. 00
2. 200	13500. 00	7. 28	9. 44	24. 00	124. 00
3. 000	4600. 00	2. 62	4. 74	55. 00	123. 23
3. 000	6300. 00	3. 75	5. 66	55. 00	127. 79
3. 000	9300. 00	5. 68	6. 80	55. 00	134. 87
3. 000	13500. 00	7. 92	8. 06	55. 00	139. 11

1

14JUL00 14: 55: 24

PAGE 13

SECNO	Q	CWSEL	VCH	XLCH	TOPWI D
3. 100	4600. 00	2. 67	4. 71	10. 00	123. 46
3. 100	6300. 00	3. 84	5. 60	10. 00	128. 13
3. 100	9300. 00	5. 82	6. 71	10. 00	135. 12
3. 100	13500. 00	8. 13	7. 93	10. 00	139. 50
3. 200	4600. 00	2. 89	4. 58	150. 00	124. 33
3. 200	6300. 00	4. 11	5. 43	150. 00	143. 35
3. 200	9300. 00	6. 19	6. 38	150. 00	359. 56
3. 200	13500. 00	8. 83	6. 78	150. 00	491. 68
300. 000	4600. 00	3. 80	3. 87	700. 00	209. 86
300. 000	6300. 00	5. 22	4. 32	700. 00	256. 11

6a cid285253 001_10-4-2002_gul fport_bernard bayou_00-04-095p_bbpropml . out

300.000	9300.00	7.46	4.72	700.00	334.35
300.000	13500.00	9.94	5.11	700.00	420.66
301.000	4600.00	3.82	4.43	50.00	135.28
301.000	6300.00	5.23	5.11	50.00	140.91
301.000	9300.00	7.41	6.00	50.00	149.64
301.000	13500.00	9.81	7.03	50.00	159.24
302.000	4600.00	3.84	4.42	24.00	135.35
302.000	6300.00	5.25	5.10	24.00	141.00
302.000	9300.00	7.44	5.98	24.00	149.77
302.000	13500.00	9.86	7.00	24.00	159.43
303.000	4600.00	3.96	4.35	90.00	135.83
303.000	6300.00	5.39	5.02	90.00	141.55
303.000	9300.00	7.60	5.90	90.00	150.39
303.000	13500.00	10.04	6.90	90.00	160.15
304.000	4600.00	4.01	4.33	150.00	136.03
304.000	6300.00	5.46	4.98	150.00	141.83
304.000	9300.00	7.70	5.84	150.00	150.78
304.000	13500.00	10.17	6.83	150.00	160.70
307.000	4600.00	4.18	4.49	160.00	122.96
307.000	6300.00	5.65	5.22	160.00	126.62
307.000	9300.00	7.90	6.21	160.00	132.24
307.000	13500.00	10.38	7.36	160.00	138.46
308.000	4600.00	4.21	4.48	50.00	123.04
308.000	6300.00	5.69	5.20	50.00	126.73
308.000	9300.00	7.96	6.18	50.00	132.40
308.000	13500.00	10.48	7.31	50.00	138.69
309.000	4600.00	4.34	4.16	50.00	136.95
309.000	6300.00	5.86	4.78	50.00	142.95
309.000	9300.00	8.19	5.59	50.00	152.17
309.000	13500.00	10.80	6.51	50.00	162.51

1

14JUL00 14: 55: 24

PAGE 14

SECNO	Q	CWSEL	VCH	XLCH	TOPWI D
310.000	4600.00	6.06	3.41	1230.00	143.76
310.000	6300.00	7.80	3.93	1230.00	150.64
310.000	9300.00	10.39	4.63	1230.00	160.89
310.000	13500.00	13.31	5.41	1230.00	172.41
310.100	4600.00	6.44	4.17	530.00	152.46
310.100	6300.00	8.20	4.56	530.00	163.02
310.100	9300.00	10.82	5.09	530.00	178.73
310.100	13500.00	13.78	5.67	530.00	196.45
310.200	4600.00	6.59	4.08	200.00	153.37
310.200	6300.00	8.35	4.48	200.00	163.91
310.200	9300.00	10.97	5.01	200.00	179.60
310.200	13500.00	13.92	5.60	200.00	197.32
310.300	4600.00	6.60	4.08	60.00	153.43
310.300	6300.00	8.36	4.48	60.00	163.98
310.300	9300.00	10.98	5.01	60.00	179.68

*

310.300	13500.00	13.94	5.59	60.00	197.42	
310.400	4600.00	6.66	4.05	80.00	153.74	
310.400	6300.00	8.42	4.45	80.00	164.29	
310.400	9300.00	11.04	4.98	80.00	179.99	
310.400	13500.00	13.99	5.57	80.00	197.72	
310.500	4600.00	6.83	4.09	245.00	175.31	
310.500	6300.00	8.63	4.23	245.00	220.26	
310.500	9300.00	11.28	4.42	245.00	239.54	
310.500	13500.00	14.27	4.75	245.00	252.53	
310.600	4600.00	6.99	4.38	230.00	148.07	
310.600	6300.00	8.75	4.79	230.00	155.66	
310.600	9300.00	11.33	5.37	230.00	166.85	
310.600	13500.00	14.27	6.03	230.00	179.58	
310.700	4600.00	7.18	4.10	210.00	150.16	
310.700	6300.00	8.94	4.52	210.00	157.78	
310.700	9300.00	11.52	5.13	210.00	168.97	
310.700	13500.00	14.46	5.80	210.00	181.71	
*	310.800	4600.00	7.14	6.08	190.00	101.04
*	310.800	6300.00	8.85	6.74	190.00	107.43
*	310.800	9300.00	11.35	7.65	190.00	116.81
*	310.800	13500.00	14.20	8.64	190.00	127.49
*	313.000	2700.00	6.78	11.20	110.00	55.97
*	313.000	3700.00	8.72	10.08	110.00	73.69
*	313.000	5460.00	11.50	8.77	110.00	100.00
*	313.000	7600.00	14.63	8.12	110.00	100.00

1

14JUL00 14:55:24

PAGE 15

	SECNO	Q	CWSEL	VCH	XLCH	TOPWI D
*	314.000	2700.00	9.16	6.76	102.00	77.60
*	314.000	3700.00	9.19	9.20	102.00	77.91
	314.000	5460.00	11.57	8.67	102.00	100.00
	314.000	7600.00	14.66	8.09	102.00	100.00
*	4.000	2700.00	10.20	.92	550.00	329.29
*	4.000	3700.00	11.07	1.15	550.00	330.00
*	4.000	5460.00	13.26	1.38	550.00	330.00
*	4.000	7600.00	16.13	1.55	550.00	330.00
	41.000	2700.00	10.20	.92	10.00	329.29
	41.000	3700.00	11.07	1.15	10.00	330.00
	41.000	5460.00	13.26	1.38	10.00	330.00
	41.000	7600.00	16.13	1.55	10.00	330.00
*	5.000	2700.00	10.07	5.06	250.00	77.28
*	5.000	3700.00	10.86	6.21	250.00	78.60
*	5.000	5460.00	12.97	7.15	250.00	80.00
*	5.000	7600.00	15.77	7.69	250.00	80.00
	51.000	2700.00	10.14	5.00	35.00	77.40
	51.000	3700.00	10.99	6.11	35.00	78.81
	51.000	5460.00	13.12	7.04	35.00	80.00
	51.000	7600.00	15.91	7.60	35.00	80.00

	52.000	2700.00	10.39	4.59	50.00	177.19
	52.000	3700.00	11.42	5.18	50.00	201.28
*	52.000	5460.00	13.84	5.07	50.00	237.37
*	52.000	7600.00	16.84	4.74	50.00	252.90
	6.000	2700.00	15.75	4.06	2500.00	124.72
	6.000	3700.00	17.15	4.63	2500.00	182.89
	6.000	5460.00	18.80	5.49	2500.00	251.27
	6.000	7600.00	20.49	5.80	2500.00	1134.24

1
 14JUL00 14:55:24
 PAGE 16

BERNARD BAYOU

SUMMARY PRINTOUT TABLE 110

PERENC	SECNO STENCL	CWSEL STCHL	DI FKWS STCHR	EG STENCR	TOPWI D	QLOB	QCH	QROB
	.800	1.75	.00	1.78	748.73	.00	7200.00	.00
	.00	.00	2061.00	2811.00	.00			
	.800	2.50	.00	2.55	749.07	.00	10000.00	.00
	.00	.00	2061.00	2811.00	.00			
	.800	3.77	.00	3.85	811.05	.00	14898.06	1.94
	.00	.00	2061.00	2811.00	.00			
	.800	5.00	.00	5.13	924.33	.00	21962.82	37.18
	.00	.00	2061.00	2811.00	.00			
*	.900	1.91	.00	1.92	716.47	.00	7200.00	.00
	.00	.00	2450.00	3193.00	.00			
*	.900	2.75	.00	2.76	724.93	.00	10000.00	.00
	.00	.00	2450.00	3193.00	.00			
*	.900	4.15	.00	4.18	746.83	.00	14899.41	.59
	.00	.00	2450.00	3193.00	.00			
*	.900	5.59	.00	5.64	770.31	.00	21994.18	5.82
	.00	.00	2450.00	3193.00	.00			
*	1.000	1.99	.00	2.02	273.41	.00	4930.00	.00
	.00	.00	300.00	583.00	.00			
*	1.000	2.87	.00	2.92	276.41	.00	6750.00	.00
	.00	.00	300.00	583.00	.00			
*	1.000	4.34	.00	4.43	429.98	20.60	10179.40	.00
	.00	.00	300.00	583.00	.00			
*	1.000	5.88	.00	6.04	512.38	216.05	14783.95	.00
	.00	.00	300.00	583.00	.00			
*	2.000	1.92	.00	2.56	121.38	.00	4930.00	.00
	.00	.00	626.00	750.00	.00			
*	2.000	2.79	.00	3.72	127.65	1.00	6749.00	.00
	.00	.00	626.00	750.00	.00			
*	2.000	4.24	.00	5.69	138.03	19.78	10177.44	2.78
	.00	.00	626.00	750.00	.00			
*	2.000	5.70	.00	7.95	148.03	78.68	14898.92	22.41
	.00	.00	626.00	750.00	.00			
	2.100	2.24	.00	2.75	122.29	.00	4600.00	.00
	.00	.00	626.00	750.00	.00			
	2.100	3.25	.00	3.96	124.00	.00	6300.00	.00

6a cid285253 001_10-4-2002_gul fport_bernard bayou_00-04-095p_bbpropml .out

.00	.00	626.00	750.00	.00	.00	.00	.00	.00
2.100	5.00	.00	.00	6.02	124.00	.00	9300.00	.00
.00	.00	626.00	750.00	.00	.00	.00	.00	.00
2.100	6.96	.00	.00	8.43	124.00	.00	13500.00	.00
.00	.00	626.00	750.00	.00	.00	.00	.00	.00
2.200	2.33	.00	.00	2.82	122.51	.00	4600.00	.00
.00	.00	626.00	750.00	.00	.00	.00	.00	.00
2.200	3.38	.00	.00	4.07	124.00	.00	6300.00	.00
.00	.00	626.00	750.00	.00	.00	.00	.00	.00
2.200	5.20	.00	.00	6.18	124.00	.00	9300.00	.00
.00	.00	626.00	750.00	.00	.00	.00	.00	.00
2.200	7.28	.00	.00	8.67	124.00	.00	13500.00	.00
.00	.00	626.00	750.00	.00	.00	.00	.00	.00
3.000	2.62	.00	.00	2.96	123.23	.00	4600.00	.00
.00	.00	711.00	851.00	.00	.00	.00	.00	.00
3.000	3.75	.00	.00	4.25	127.79	.00	6300.00	.00
.00	.00	711.00	851.00	.00	.00	.00	.00	.00
3.000	5.68	.00	.00	6.40	134.87	.00	9300.00	.00
.00	.00	711.00	851.00	.00	.00	.00	.00	.00
3.000	7.92	.00	.00	8.93	139.11	.00	13500.00	.00
.00	.00	711.00	851.00	.00	.00	.00	.00	.00
3.100	2.67	.00	.00	3.01	123.46	.00	4600.00	.00
.00	.00	711.00	851.00	.00	.00	.00	.00	.00
3.100	3.84	.00	.00	4.32	128.13	.00	6300.00	.00
.00	.00	711.00	851.00	.00	.00	.00	.00	.00
3.100	5.82	.00	.00	6.52	135.12	.00	9300.00	.00
.00	.00	711.00	851.00	.00	.00	.00	.00	.00
3.100	8.13	.00	.00	9.11	139.50	.00	13500.00	.00
.00	.00	711.00	851.00	.00	.00	.00	.00	.00
3.200	2.89	.00	.00	3.22	124.33	.00	4600.00	.00
.00	.00	440.00	570.00	.00	.00	.00	.00	.00
3.200	4.11	.00	.00	4.57	143.35	.00	6296.27	3.73
.00	.00	440.00	570.00	.00	.00	.00	.00	.00
3.200	6.19	.00	.00	6.81	359.56	118.35	9098.08	83.56
.00	.00	440.00	570.00	.00	.00	.00	.00	.00
3.200	8.83	.00	.00	9.47	491.68	1141.78	11999.72	358.50
.00	.00	440.00	570.00	.00	.00	.00	.00	.00

1

14JUL00 14:55:24

PAGE 17

PERENC	SECNO	CWSEL	DI FKWS	EG	TOPWI D	QLOB	QCH	QROB
	STENCL	STCHL	STCHR	STENCR				
.00	300.000	3.80	.00	4.03	209.86	.00	4592.53	7.47
.00	.00	318.00	538.00	.00	.00	.00	.00	.00
.00	300.000	5.22	.00	5.51	256.11	.00	6216.97	83.03
.00	.00	318.00	538.00	.00	.00	.00	.00	.00
.00	300.000	7.46	.00	7.79	334.35	.28	8908.87	390.85
.00	.00	318.00	538.00	.00	.00	.00	.00	.00
.00	300.000	9.94	.00	10.32	420.66	45.06	12433.77	1021.17
.00	.00	318.00	538.00	.00	.00	.00	.00	.00
.00	301.000	3.82	.00	4.13	135.28	.00	4600.00	.00
.00	.00	116.00	304.00	.00	.00	.00	.00	.00
.00	301.000	5.23	.00	5.63	140.91	.00	6300.00	.00
.00	.00	116.00	304.00	.00	.00	.00	.00	.00

6a cid285253 001_10-4-2002_gul fport_bernard bayou_00-04-095p_bbpropml . out									
301.000	7.41	.00	7.97	149.64	.00	9300.00	.00		
.00	.00	116.00	304.00	.00					
301.000	9.81	.00	10.58	159.24	.00	13500.00	.00		
.00	.00	116.00	304.00	.00					
302.000	3.84	.00	4.14	135.35	.00	4600.00	.00		
.00	.00	116.00	304.00	.00					
302.000	5.25	.00	5.65	141.00	.00	6300.00	.00		
.00	.00	116.00	304.00	.00					
302.000	7.44	.00	8.00	149.77	.00	9300.00	.00		
.00	.00	116.00	304.00	.00					
302.000	9.86	.00	10.62	159.43	.00	13500.00	.00		
.00	.00	116.00	304.00	.00					
303.000	3.96	.00	4.25	135.83	.00	4600.00	.00		
.00	.00	572.00	760.00	.00					
303.000	5.39	.00	5.78	141.55	.00	6300.00	.00		
.00	.00	572.00	760.00	.00					
303.000	7.60	.00	8.14	150.39	.00	9300.00	.00		
.00	.00	572.00	760.00	.00					
303.000	10.04	.00	10.78	160.15	.00	13500.00	.00		
.00	.00	572.00	760.00	.00					
304.000	4.01	.00	4.30	136.03	.00	4600.00	.00		
.00	.00	572.00	760.00	.00					
304.000	5.46	.00	5.84	141.83	.00	6300.00	.00		
.00	.00	572.00	760.00	.00					
304.000	7.70	.00	8.23	150.78	.00	9300.00	.00		
.00	.00	572.00	760.00	.00					
304.000	10.17	.00	10.90	160.70	.00	13500.00	.00		
.00	.00	572.00	760.00	.00					
307.000	4.18	.00	4.50	122.96	.00	4600.00	.00		
.00	.00	129.38	284.38	.00					
307.000	5.65	.00	6.07	126.62	.00	6300.00	.00		
.00	.00	129.38	284.38	.00					
307.000	7.90	.00	8.49	132.24	.00	9300.00	.00		
.00	.00	129.38	284.38	.00					
307.000	10.38	.00	11.22	138.46	.00	13500.00	.00		
.00	.00	129.38	284.38	.00					
308.000	4.21	.00	4.53	123.04	.00	4600.00	.00		
.00	.00	129.38	284.38	.00					
308.000	5.69	.00	6.11	126.73	.00	6300.00	.00		
.00	.00	129.38	284.38	.00					
308.000	7.96	.00	8.55	132.40	.00	9300.00	.00		
.00	.00	129.38	284.38	.00					
308.000	10.48	.00	11.31	138.69	.00	13500.00	.00		
.00	.00	129.38	284.38	.00					
309.000	4.34	.00	4.61	136.95	.00	4600.00	.00		
.00	.00	36.00	224.00	.00					
309.000	5.86	.00	6.21	142.95	.00	6300.00	.00		
.00	.00	36.00	224.00	.00					
309.000	8.19	.00	8.67	152.17	.00	9300.00	.00		
.00	.00	36.00	224.00	.00					
309.000	10.80	.00	11.46	162.51	.00	13500.00	.00		
.00	.00	36.00	224.00	.00					
310.000	6.06	.00	6.24	143.76	.00	4600.00	.00		
.00	.00	36.00	224.00	.00					
310.000	7.80	.00	8.04	150.64	.00	6300.00	.00		
.00	.00	36.00	224.00	.00					

6a cid285253 001_10-4-2002_gul fport_bernard bayou_00-04-095p_bbpropml . out

310.000	10.39	.00	10.73	160.89	.00	9300.00	.00
.00	.00	36.00	224.00	.00			
310.000	13.31	.00	13.76	172.41	.00	13500.00	.00
.00	.00	36.00	224.00	.00			
310.100	6.44	.00	6.71	152.46	.00	4600.00	.00
.00	.00	1000.00	1209.80	.00			
310.100	8.20	.00	8.53	163.02	.00	6300.00	.00
.00	.00	1000.00	1209.80	.00			
310.100	10.82	.00	11.22	178.73	.00	9300.00	.00
.00	.00	1000.00	1209.80	.00			
* 310.100	13.78	.00	14.27	196.45	.00	13500.00	.00
.00	.00	1000.00	1209.80	.00			

1

14JUL00 14:55:24

PAGE 18

PERENC	SECNO	CWSEL	DI FKWS	EG	TOPWID	QLOB	QCH	QROB
	STENCL	STCHL	STCHR	STENCR				
.00	310.200	6.59	.00	6.85	153.37	.00	4600.00	.00
.00	.00	1000.00	1209.80	.00				
.00	310.200	8.35	.00	8.66	163.91	.00	6300.00	.00
.00	.00	1000.00	1209.80	.00				
.00	310.200	10.97	.00	11.36	179.60	.00	9300.00	.00
.00	.00	1000.00	1209.80	.00				
.00	310.200	13.92	.00	14.41	197.32	.00	13500.00	.00
.00	.00	1000.00	1209.80	.00				
.00	310.300	6.60	.00	6.86	153.43	.00	4600.00	.00
.00	.00	1000.00	1209.80	.00				
.00	310.300	8.36	.00	8.67	163.98	.00	6300.00	.00
.00	.00	1000.00	1209.80	.00				
.00	310.300	10.98	.00	11.37	179.68	.00	9300.00	.00
.00	.00	1000.00	1209.80	.00				
.00	310.300	13.94	.00	14.42	197.42	.00	13500.00	.00
.00	.00	1000.00	1209.80	.00				
.00	310.400	6.66	.00	6.92	153.74	.00	4600.00	.00
.00	.00	1000.00	1209.80	.00				
.00	310.400	8.42	.00	8.73	164.29	.00	6300.00	.00
.00	.00	1000.00	1209.80	.00				
.00	310.400	11.04	.00	11.42	179.99	.00	9300.00	.00
.00	.00	1000.00	1209.80	.00				
.00	310.400	13.99	.00	14.47	197.72	.00	13500.00	.00
.00	.00	1000.00	1209.80	.00				
.00	310.500	6.83	.00	7.09	175.31	.00	4600.00	.00
.00	.00	1000.00	1260.00	.00				
.00	310.500	8.63	.00	8.90	220.26	.00	6300.00	.00
.00	.00	1000.00	1260.00	.00				
.00	310.500	11.28	.00	11.58	239.54	.00	9300.00	.00
.00	.00	1000.00	1260.00	.00				
.00	310.500	14.27	.00	14.63	252.53	.00	13500.00	.00
.00	.00	1000.00	1260.00	.00				
.00	310.600	6.99	.00	7.29	148.07	.00	4600.00	.00
.00	.00	1000.00	1187.10	.00				
.00	310.600	8.75	.00	9.11	155.66	.00	6300.00	.00
.00	.00	1000.00	1187.10	.00				
.00	310.600	11.33	.00	11.78	166.85	.00	9300.00	.00

.00	.00	1000.00	1187.10	.00				
310.600	14.27	.00	14.83	179.58	.00	13500.00	.00	
.00	.00	1000.00	1187.10	.00				
310.700	7.18	.00	7.44	150.16	.00	4600.00	.00	
.00	.00	1000.00	1187.10	.00				
310.700	8.94	.00	9.26	157.78	.00	6300.00	.00	
.00	.00	1000.00	1187.10	.00				
310.700	11.52	.00	11.93	168.97	.00	9300.00	.00	
.00	.00	1000.00	1187.10	.00				
310.700	14.46	.00	14.98	181.71	.00	13500.00	.00	
.00	.00	1000.00	1187.10	.00				
* 310.800	7.14	.00	7.72	101.04	.00	4600.00	.00	
.00	.00	1000.00	1141.75	.00				
* 310.800	8.85	.00	9.55	107.43	.00	6300.00	.00	
.00	.00	1000.00	1141.75	.00				
* 310.800	11.35	.00	12.26	116.81	.00	9300.00	.00	
.00	.00	1000.00	1141.75	.00				
* 310.800	14.20	.00	15.35	127.49	.00	13500.00	.00	
.00	.00	1000.00	1141.75	.00				
* 313.000	6.78	.00	8.73	55.97	.00	2700.00	.00	
.00	.00	500.00	600.00	.00				
* 313.000	8.72	.00	10.30	73.69	.00	3700.00	.00	
.00	.00	500.00	600.00	.00				
* 313.000	11.50	.00	12.69	100.00	.00	5460.00	.00	
.00	.00	500.00	600.00	.00				
* 313.000	14.63	.00	15.65	100.00	.00	7600.00	.00	
.00	.00	500.00	600.00	.00				
* 314.000	9.16	.00	9.86	77.60	.00	2700.00	.00	
.00	.00	500.00	600.00	.00				
* 314.000	9.19	.00	10.50	77.91	.00	3700.00	.00	
.00	.00	500.00	600.00	.00				
314.000	11.57	.00	12.74	100.00	.00	5460.00	.00	
.00	.00	500.00	600.00	.00				
314.000	14.66	.00	15.68	100.00	.00	7600.00	.00	
.00	.00	500.00	600.00	.00				
* 4.000	10.20	.00	10.21	329.29	.00	2700.00	.00	
.00	.00	620.00	950.00	.00				
* 4.000	11.07	.00	11.09	330.00	.00	3700.00	.00	
.00	.00	620.00	950.00	.00				
* 4.000	13.26	.00	13.29	330.00	.00	5460.00	.00	
.00	.00	620.00	950.00	.00				
* 4.000	16.13	.00	16.16	330.00	.00	7600.00	.00	
.00	.00	620.00	950.00	.00				

1

14JUL00 14:55:24

PAGE 19

PERENC	SECNO	CWSEL	DI FKWS	EG	TOPWI D	QLOB	QCH	QROB
	STENCL	STCHL	STCHR	STENCR				
.00	41.000	10.20	.00	10.21	329.29	.00	2700.00	.00
.00	.00	620.00	950.00	.00				
.00	41.000	11.07	.00	11.09	330.00	.00	3700.00	.00
.00	.00	620.00	950.00	.00				
.00	41.000	13.26	.00	13.29	330.00	.00	5460.00	.00
.00	.00	620.00	950.00	.00				

6a cid285253 001_10-4-2002_gul fport_bernard bayou_00-04-095p_bbpropml . out								
41.000	16.13	.00	16.17	330.00	.00	7600.00	.00	.00
.00	.00	620.00	950.00	.00				
* 5.000	10.07	.00	10.46	77.28	.00	2700.00	.00	.00
.00	.00	1148.00	1228.00	.00				
* 5.000	10.86	.00	11.46	78.60	.00	3700.00	.00	.00
.00	.00	1148.00	1228.00	.00				
* 5.000	12.97	.00	13.76	80.00	.00	5460.00	.00	.00
.00	.00	1148.00	1228.00	.00				
* 5.000	15.77	.00	16.69	80.00	.00	7600.00	.00	.00
.00	.00	1148.00	1228.00	.00				
51.000	10.14	.00	10.53	77.40	.00	2700.00	.00	.00
.00	.00	1148.00	1228.00	.00				
51.000	10.99	.00	11.57	78.81	.00	3700.00	.00	.00
.00	.00	1148.00	1228.00	.00				
51.000	13.12	.00	13.89	80.00	.00	5460.00	.00	.00
.00	.00	1148.00	1228.00	.00				
51.000	15.91	.00	16.81	80.00	.00	7600.00	.00	.00
.00	.00	1148.00	1228.00	.00				
52.000	10.39	.00	10.70	177.19	134.92	2565.08	.00	.00
.00	.00	1148.00	1228.00	.00				
52.000	11.42	.00	11.80	201.28	383.80	3316.20	.00	.00
.00	.00	1148.00	1228.00	.00				
* 52.000	13.84	.00	14.16	237.37	1176.96	4228.07	54.97	.00
.00	.00	1148.00	1228.00	.00				
* 52.000	16.84	.00	17.10	252.90	2280.82	5092.51	226.67	.00
.00	.00	1148.00	1228.00	.00				
6.000	15.75	.00	16.00	124.72	3.02	2685.93	11.05	.00
.00	.00	1005.00	1085.00	.00				
6.000	17.15	.00	17.47	182.89	8.10	3581.07	110.83	.00
.00	.00	1005.00	1085.00	.00				
6.000	18.80	.00	19.23	251.27	19.46	4972.18	468.36	.00
.00	.00	1005.00	1085.00	.00				
6.000	20.49	.00	20.91	1134.24	376.17	6036.54	1187.30	.00
.00	.00	1005.00	1085.00	.00				

1

14JUL00 14:55:24

PAGE 20

BERNARD BAYOU

SUMMARY PRINTOUT TABLE 150

EG	SECNO	XLCH	ELTRD	ELLC	ELMIN	Q	CWSEL	CRIWS
	10*KS	VCH	AREA	.01K				
1.78	.800	.60	1.38	5200.96	9317.61	7200.00	1.75	.00
2.55	.800	.82	1.74	5762.64	11039.39	10000.00	2.50	.00
3.85	.800	1.10	2.22	6734.90	14220.09	14900.00	3.77	.00
5.13	.800	1.56	2.88	7802.16	17629.48	22000.00	5.00	.00
* 1.92	.900	.09	.79	9081.71	24404.87	7200.00	1.91	.00

6a cid285253 001_10-4-2002_gul fport_bernard bayou_00-04-095p_bbpropml . out

*	.900	7725.00		.00	.00	-14.80	10000.00	2.75	.00
	2.76	.14	1.03	9683.25	26942.99				
*	.900	7725.00		.00	.00	-14.80	14900.00	4.15	.00
	4.18	.22	1.39	10712.62	31632.30				
*	.900	7725.00		.00	.00	-14.80	22000.00	5.59	.00
	5.64	.36	1.87	11803.83	36804.41				
*	1.000	6175.00		.00	.00	-14.80	4930.00	1.99	.00
	2.02	.47	1.38	3561.77	7221.74				
*	1.000	6175.00		.00	.00	-14.80	6750.00	2.87	.00
	2.92	.71	1.77	3802.88	7988.33				
*	1.000	6175.00		.00	.00	-14.80	10200.00	4.34	.00
	4.43	1.18	2.42	4311.89	9407.84				
*	1.000	6175.00		.00	.00	-14.80	15000.00	5.88	.00
	6.04	1.82	3.18	5072.45	11129.39				
*	2.000	2400.00		.00	.00	-8.60	4930.00	1.92	.00
	2.56	34.24	6.44	765.61	842.55				
*	2.000	2400.00		.00	.00	-8.60	6750.00	2.79	.00
	3.72	42.67	7.74	873.74	1033.33				
*	2.000	2400.00		.00	.00	-8.60	10200.00	4.24	.00
	5.69	52.11	9.67	1066.64	1412.93				
*	2.000	2400.00		.00	.00	-8.60	15000.00	5.70	.00
	7.95	65.69	12.08	1276.08	1850.73				
	2.100	50.00		.00	.00	-8.60	4600.00	2.24	.00
	2.75	25.44	5.71	805.49	912.06				
	2.100	50.00		.00	.00	-8.60	6300.00	3.25	.00
	3.96	30.15	6.78	929.66	1147.26				
	2.100	50.00		.00	.00	-8.60	9300.00	5.00	.00
	6.02	32.69	8.11	1146.29	1626.60				
	2.100	50.00		.00	.00	-8.60	13500.00	6.96	.00
	8.43	36.31	9.72	1389.08	2240.49				
	2.200	24.00	13.90	12.50	-8.60	4600.00	2.33	.00	
	2.82	24.47	5.64	815.44	929.82				
	2.200	24.00	13.90	12.50	-8.60	6300.00	3.38	.00	
	4.07	28.51	6.66	945.41	1179.83				
	2.200	24.00	13.90	12.50	-8.60	9300.00	5.20	.00	
	6.18	30.38	7.94	1171.71	1687.18				
	2.200	24.00	13.90	12.50	-8.60	13500.00	7.28	.00	
	8.67	32.99	9.44	1429.62	2350.52				
	3.000	55.00		.00	.00	-9.90	4600.00	2.62	.00
	2.96	13.92	4.74	970.68	1232.81				
	3.000	55.00		.00	.00	-9.90	6300.00	3.75	.00
	4.25	17.43	5.66	1112.99	1509.02				
	3.000	55.00		.00	.00	-9.90	9300.00	5.68	.00
	6.40	20.68	6.80	1366.85	2045.20				
	3.000	55.00		.00	.00	-9.90	13500.00	7.92	.00
	8.93	23.14	8.06	1674.67	2806.14				
	3.100	10.00	12.60	10.60	-9.90	4600.00	2.67	.00	
	3.01	13.64	4.71	977.41	1245.50				
	3.100	10.00	12.60	10.60	-9.90	6300.00	3.84	.00	
	4.32	16.93	5.60	1124.04	1531.15				
	3.100	10.00	12.60	10.60	-9.90	9300.00	5.82	.00	
	6.52	19.83	6.71	1385.21	2088.33				
	3.100	10.00	12.60	10.60	-9.90	13500.00	8.13	.00	
	9.11	21.96	7.93	1703.36	2880.98				
	3.200	150.00		.00	.00	-9.90	4600.00	2.89	.00
	3.22	12.61	4.58	1003.81	1295.58				

6a cid285253 001_10-4-2002_gul fport_bernard bayou_00-04-095p_bbpropml . out

3.200	150.00	.00	.00	-9.90	6300.00	4.11	.00
4.57	15.13	5.43	1167.05	1619.57			
3.200	150.00	.00	.00	-9.90	9300.00	6.19	.00
6.81	16.26	6.38	1665.58	2306.59			
3.200	150.00	.00	.00	-9.90	13500.00	8.83	.00
9.47	13.78	6.78	2790.29	3636.84			

1

14JUL00 14:55:24

PAGE 21

EG	SECNO	XLCH	ELTRD	ELLC	ELMIN	Q	CWSEL	CRIWS
	10*KS	VCH	AREA	.01K				
	300.000	700.00	.00	.00	-5.00	4600.00	3.80	.00
4.03	10.57	3.87	1205.04	1415.12				
	300.000	700.00	.00	.00	-5.00	6300.00	5.22	.00
5.51	11.47	4.32	1539.51	1860.09				
	300.000	700.00	.00	.00	-5.00	9300.00	7.46	.00
7.79	11.39	4.72	2191.13	2755.09				
	300.000	700.00	.00	.00	-5.00	13500.00	9.94	.00
10.32	9.92	5.11	3136.32	4286.92				
	301.000	50.00	.00	.00	-5.00	4600.00	3.82	.00
4.13	12.40	4.43	1037.71	1306.23				
	301.000	50.00	.00	.00	-5.00	6300.00	5.23	.00
5.63	13.93	5.11	1231.89	1688.15				
	301.000	50.00	.00	.00	-5.00	9300.00	7.41	.00
7.97	15.42	6.00	1548.85	2367.98				
	301.000	50.00	.00	.00	-5.00	13500.00	9.81	.00
10.58	17.37	7.03	1919.56	3238.73				
	302.000	24.00	25.00	22.00	-5.00	4600.00	3.84	.00
4.14	12.32	4.42	1040.06	1310.68				
	302.000	24.00	25.00	22.00	-5.00	6300.00	5.25	.00
5.65	13.81	5.10	1235.27	1695.05				
	302.000	24.00	25.00	22.00	-5.00	9300.00	7.44	.00
8.00	15.28	5.98	1553.93	2379.38				
	302.000	24.00	25.00	22.00	-5.00	13500.00	9.86	.00
10.62	17.18	7.00	1927.23	3257.50				
	303.000	90.00	.00	.00	-5.00	4600.00	3.96	.00
4.25	11.75	4.35	1056.38	1341.69				
	303.000	90.00	.00	.00	-5.00	6300.00	5.39	.00
5.78	13.19	5.02	1254.71	1734.87				
	303.000	90.00	.00	.00	-5.00	9300.00	7.60	.00
8.14	14.62	5.90	1577.30	2432.10				
	303.000	90.00	.00	.00	-5.00	13500.00	10.04	.00
10.78	16.45	6.90	1956.03	3328.29				
	304.000	150.00	29.70	28.88	-5.00	4600.00	4.01	.00
4.30	11.53	4.33	1063.15	1354.61				
	304.000	150.00	29.70	28.88	-5.00	6300.00	5.46	.00
5.84	12.89	4.98	1264.42	1754.85				
	304.000	150.00	29.70	28.88	-5.00	9300.00	7.70	.00
8.23	14.23	5.84	1591.87	2465.09				
	304.000	150.00	29.70	28.88	-5.00	13500.00	10.17	.00
10.90	15.93	6.83	1977.93	3382.42				
	307.000	160.00	.00	.00	-5.00	4600.00	4.18	.00
4.50	11.74	4.49	1023.74	1342.33				
	307.000	160.00	.00	.00	-5.00	6300.00	5.65	.00

6a cid285253 001_10-4-2002_gul fport_bernard bayou_00-04-095p_bbpropml . out

6.07	13.36	5.22	1206.54	1723.76					
307.000	160.00		.00	.00	-5.00	9300.00	7.90	.00	
8.49	15.19	6.21	1497.49	2386.21					
307.000	160.00		.00	.00	-5.00	13500.00	10.38	.00	
11.22	17.52	7.36	1834.01	3225.32					
308.000	50.00		25.70	22.51	-5.00	4600.00	4.21	.00	
4.53	11.61	4.48	1027.54	1349.96					
308.000	50.00		25.70	22.51	-5.00	6300.00	5.69	.00	
6.11	13.17	5.20	1212.07	1735.73					
308.000	50.00		25.70	22.51	-5.00	9300.00	7.96	.00	
8.55	14.93	6.18	1505.98	2406.47					
308.000	50.00		25.70	22.51	-5.00	13500.00	10.48	.00	
11.31	17.16	7.31	1847.10	3259.39					
309.000	50.00		.00	.00	-5.00	4600.00	4.34	.00	
4.61	18.12	4.16	1106.76	1080.62					
309.000	50.00		.00	.00	-5.00	6300.00	5.86	.00	
6.21	20.16	4.78	1318.85	1403.27					
309.000	50.00		.00	.00	-5.00	9300.00	8.19	.00	
8.67	22.19	5.59	1662.93	1974.29					
309.000	50.00		.00	.00	-5.00	13500.00	10.80	.00	
11.46	24.59	6.51	2074.11	2722.18					
310.000	1230.00		.00	.00	-5.00	4600.00	6.06	.00	
6.24	10.06	3.41	1348.40	1450.11					
310.000	1230.00		.00	.00	-5.00	6300.00	7.80	.00	
8.04	11.31	3.93	1604.38	1873.33					
310.000	1230.00		.00	.00	-5.00	9300.00	10.39	.00	
10.73	12.82	4.63	2007.86	2597.33					
310.000	1230.00		.00	.00	-5.00	13500.00	13.31	.00	
13.76	14.48	5.41	2493.39	3547.13					
310.100	530.00		.00	.00	-2.30	4600.00	6.44	.00	
6.71	7.05	4.17	1103.75	1732.41					
310.100	530.00		.00	.00	-2.30	6300.00	8.20	.00	
8.53	6.87	4.56	1381.33	2404.30					
310.100	530.00		.00	.00	-2.30	9300.00	10.82	.00	
11.22	6.66	5.09	1828.71	3602.54					
* 310.100	530.00		.00	.00	-2.30	13500.00	13.78	.00	
14.27	6.62	5.67	2382.75	5248.39					

1

14JUL00 14:55:24

PAGE 22

EG	SECNO	XLCH	ELTRD	ELLC	ELMIN	Q	CWSEL	CRIWS
	10*KS	VCH	AREA	.01K				
6.85	310.200	200.00	.00	.00	-2.30	4600.00	6.59	.00
8.66	310.200	200.00	.00	.00	-2.30	6300.00	8.35	.00
11.36	310.200	200.00	.00	.00	-2.30	9300.00	10.97	.00
14.41	310.200	200.00	.00	.00	-2.30	13500.00	13.92	.00
6.86	310.300	60.00	16.00	15.00	-2.30	4600.00	6.60	.00
8.67	310.300	60.00	16.00	15.00	-2.30	6300.00	8.36	.00

6a cid285253 001_10-4-2002_gul fport_bernard bayou_00-04-095p_bbpropml . out

11.37	310.300	60.00	16.00	15.00	-2.30	9300.00	10.98	.00
14.42	310.300	60.00	16.00	15.00	-2.30	13500.00	13.94	.00
6.92	310.400	80.00	.00	.00	-2.30	4600.00	6.66	.00
8.73	310.400	80.00	.00	.00	-2.30	6300.00	8.42	.00
11.42	310.400	80.00	.00	.00	-2.30	9300.00	11.04	.00
14.47	310.400	80.00	.00	.00	-2.30	13500.00	13.99	.00
7.09	310.500	245.00	.00	.00	-2.00	4600.00	6.83	.00
8.90	310.500	245.00	.00	.00	-2.00	6300.00	8.63	.00
11.58	310.500	245.00	.00	.00	-2.00	9300.00	11.28	.00
14.63	310.500	245.00	.00	.00	-2.00	13500.00	14.27	.00
7.29	310.600	230.00	.00	.00	-1.40	4600.00	6.99	.00
9.11	310.600	230.00	.00	.00	-1.40	6300.00	8.75	.00
11.78	310.600	230.00	.00	.00	-1.40	9300.00	11.33	.00
14.83	310.600	230.00	.00	.00	-1.40	13500.00	14.27	.00
7.44	310.700	210.00	.00	.00	-1.70	4600.00	7.18	.00
9.26	310.700	210.00	.00	.00	-1.70	6300.00	8.94	.00
11.93	310.700	210.00	.00	.00	-1.70	9300.00	11.52	.00
14.98	310.700	210.00	.00	.00	-1.70	13500.00	14.46	.00
* 7.72	310.800	190.00	.00	.00	-2.00	4600.00	7.14	.00
* 9.55	310.800	190.00	.00	.00	-2.00	6300.00	8.85	.00
* 12.26	310.800	190.00	.00	.00	-2.00	9300.00	11.35	.00
* 15.35	310.800	190.00	.00	.00	-2.00	13500.00	14.20	.00
* 8.73	313.000	110.00	.00	.00	-.90	2700.00	6.78	.00
* 10.30	313.000	110.00	.00	.00	-.90	3700.00	8.72	.00
* 12.69	313.000	110.00	.00	.00	-.90	5460.00	11.50	.00
* 15.65	313.000	110.00	.00	.00	-.90	7600.00	14.63	.00
* 9.86	314.000	102.00	26.40	25.00	-.90	2700.00	9.16	.00
* 10.50	314.000	102.00	26.40	25.00	-.90	3700.00	9.19	.00

6a cid285253 001_10-4-2002_gul fport_bernard bayou_00-04-095p_bbpropml . out

	314.000	102.00	26.40	25.00	-.90	5460.00	11.57	.00
12.74	110.42	8.67	629.85	519.59				
	314.000	102.00	26.40	25.00	-.90	7600.00	14.66	.00
15.68	56.52	8.09	939.00	1010.91				
*	4.000	550.00	.00	.00	-1.60	2700.00	10.20	.00
10.21	.76	.92	2941.77	3095.80				
*	4.000	550.00	.00	.00	-1.60	3700.00	11.07	.00
11.09	1.05	1.15	3228.55	3609.13				
*	4.000	550.00	.00	.00	-1.60	5460.00	13.26	.00
13.29	1.17	1.38	3951.77	5054.92				
*	4.000	550.00	.00	.00	-1.60	7600.00	16.13	.00
16.16	1.11	1.55	4896.09	7224.58				

1

14JUL00 14:55:24

PAGE 23

EG	SECNO	XLCH	ELTRD	ELLC	ELMIN	Q	CWSEL	CRIWS
	10*KS	VCH	AREA	.01K				
	41.000	10.00	25.00	22.00	-1.60	2700.00	10.20	.00
10.21	.76	.92	2941.72	3095.71				
	41.000	10.00	25.00	22.00	-1.60	3700.00	11.07	.00
11.09	1.05	1.15	3228.62	3609.26				
	41.000	10.00	25.00	22.00	-1.60	5460.00	13.26	.00
13.29	1.17	1.38	3952.50	5056.46				
	41.000	10.00	25.00	22.00	-1.60	7600.00	16.13	.00
16.17	1.11	1.55	4897.53	7228.11				
*	5.000	250.00	.00	.00	-.80	2700.00	10.07	.00
10.46	33.85	5.06	534.10	464.09				
*	5.000	250.00	.00	.00	-.80	3700.00	10.86	.00
11.46	45.21	6.21	596.03	550.26				
*	5.000	250.00	.00	.00	-.80	5460.00	12.97	.00
13.76	44.15	7.15	764.12	821.77				
*	5.000	250.00	.00	.00	-.80	7600.00	15.77	.00
16.69	36.32	7.69	987.99	1261.09				
	51.000	35.00	21.90	21.00	-.80	2700.00	10.14	.00
10.53	32.77	5.00	539.67	471.65				
	51.000	35.00	21.90	21.00	-.80	3700.00	10.99	.00
11.57	42.97	6.11	605.91	564.44				
	51.000	35.00	21.90	21.00	-.80	5460.00	13.12	.00
13.89	41.91	7.04	776.10	843.37				
	51.000	35.00	21.90	21.00	-.80	7600.00	15.91	.00
16.81	34.93	7.60	999.65	1285.98				
	52.000	50.00	.00	.00	-.80	2700.00	10.39	.00
10.70	26.54	4.59	670.51	524.12				
	52.000	50.00	.00	.00	-.80	3700.00	11.42	.00
11.80	29.06	5.18	867.35	686.31				
*	52.000	50.00	.00	.00	-.80	5460.00	13.84	.00
14.16	19.80	5.07	1415.49	1227.06				
*	52.000	50.00	.00	.00	-.80	7600.00	16.84	.00
17.10	12.35	4.74	2149.93	2162.36				
	6.000	2500.00	.00	.00	1.70	2700.00	15.75	.00
16.00	17.42	4.06	687.30	646.96				
	6.000	2500.00	.00	.00	1.70	3700.00	17.15	.00
17.47	18.33	4.63	903.85	864.25				
	6.000	2500.00	.00	.00	1.70	5460.00	18.80	.00

6a cid285253 001_10-4-2002_gul fport_bernard bayou_00-04-095p_bbpropml . out
 19.23 20.87 5.49 1263.09 1195.07
 6.000 2500.00 .00 .00 1.70 7600.00 20.49 .00
 20.91 19.37 5.80 2286.80 1726.71

1
 14JUL00 14:55:24
 PAGE 24

BERNARD BAYOU
 SUMMARY PRINTOUT TABLE 150

SECNO	Q	CWSEL	DI FWSP	DI FWSX	DI FKWS	TOPWI D	XLCH
.800	7200.00	1.75	.00	.00	.00	748.73	.00
.800	10000.00	2.50	.75	.00	.00	749.07	.00
.800	14900.00	3.77	1.27	.00	.00	811.05	.00
.800	22000.00	5.00	1.23	.00	.00	924.33	.00
* .900	7200.00	1.91	.00	.16	.00	716.47	7725.00
* .900	10000.00	2.75	.83	.25	.00	724.93	7725.00
* .900	14900.00	4.15	1.40	.38	.00	746.83	7725.00
* .900	22000.00	5.59	1.44	.59	.00	770.31	7725.00
* 1.000	4930.00	1.99	.00	.08	.00	273.41	6175.00
* 1.000	6750.00	2.87	.88	.12	.00	276.41	6175.00
* 1.000	10200.00	4.34	1.47	.19	.00	429.98	6175.00
* 1.000	15000.00	5.88	1.55	.30	.00	512.38	6175.00
* 2.000	4930.00	1.92	.00	-.07	.00	121.38	2400.00
* 2.000	6750.00	2.79	.87	-.08	.00	127.65	2400.00
* 2.000	10200.00	4.24	1.45	-.10	.00	138.03	2400.00
* 2.000	15000.00	5.70	1.46	-.19	.00	148.03	2400.00
2.100	4600.00	2.24	.00	.33	.00	122.29	50.00
2.100	6300.00	3.25	1.00	.46	.00	124.00	50.00
2.100	9300.00	5.00	1.75	.76	.00	124.00	50.00
2.100	13500.00	6.96	1.96	1.26	.00	124.00	50.00
2.200	4600.00	2.33	.00	.08	.00	122.51	24.00
2.200	6300.00	3.38	1.05	.13	.00	124.00	24.00
2.200	9300.00	5.20	1.83	.20	.00	124.00	24.00
2.200	13500.00	7.28	2.08	.32	.00	124.00	24.00
3.000	4600.00	2.62	.00	.29	.00	123.23	55.00
3.000	6300.00	3.75	1.13	.37	.00	127.79	55.00
3.000	9300.00	5.68	1.93	.47	.00	134.87	55.00
3.000	13500.00	7.92	2.25	.64	.00	139.11	55.00
3.100	4600.00	2.67	.00	.05	.00	123.46	10.00
3.100	6300.00	3.84	1.17	.09	.00	128.13	10.00
3.100	9300.00	5.82	1.98	.14	.00	135.12	10.00
3.100	13500.00	8.13	2.32	.21	.00	139.50	10.00
3.200	4600.00	2.89	.00	.22	.00	124.33	150.00
3.200	6300.00	4.11	1.22	.28	.00	143.35	150.00
3.200	9300.00	6.19	2.08	.38	.00	359.56	150.00
3.200	13500.00	8.83	2.64	.70	.00	491.68	150.00

1
 14JUL00 14:55:24
 Page 27

SECNO	Q	CWSEL	DI FWSP	DI FWSX	DI FKWS	TOPWI D	XLCH
300.000	4600.00	3.80	.00	.91	.00	209.86	700.00
300.000	6300.00	5.22	1.42	1.11	.00	256.11	700.00
300.000	9300.00	7.46	2.23	1.27	.00	334.35	700.00
300.000	13500.00	9.94	2.48	1.11	.00	420.66	700.00
301.000	4600.00	3.82	.00	.02	.00	135.28	50.00
301.000	6300.00	5.23	1.41	.00	.00	140.91	50.00
301.000	9300.00	7.41	2.18	-.05	.00	149.64	50.00
301.000	13500.00	9.81	2.40	-.13	.00	159.24	50.00
302.000	4600.00	3.84	.00	.02	.00	135.35	24.00
302.000	6300.00	5.25	1.41	.02	.00	141.00	24.00
302.000	9300.00	7.44	2.19	.03	.00	149.77	24.00
302.000	13500.00	9.86	2.41	.05	.00	159.43	24.00
303.000	4600.00	3.96	.00	.12	.00	135.83	90.00
303.000	6300.00	5.39	1.43	.14	.00	141.55	90.00
303.000	9300.00	7.60	2.21	.16	.00	150.39	90.00
303.000	13500.00	10.04	2.44	.18	.00	160.15	90.00
304.000	4600.00	4.01	.00	.05	.00	136.03	150.00
304.000	6300.00	5.46	1.45	.07	.00	141.83	150.00
304.000	9300.00	7.70	2.24	.10	.00	150.78	150.00
304.000	13500.00	10.17	2.48	.14	.00	160.70	150.00
307.000	4600.00	4.18	.00	.17	.00	122.96	160.00
307.000	6300.00	5.65	1.46	.19	.00	126.62	160.00
307.000	9300.00	7.90	2.25	.20	.00	132.24	160.00
307.000	13500.00	10.38	2.49	.21	.00	138.46	160.00
308.000	4600.00	4.21	.00	.03	.00	123.04	50.00
308.000	6300.00	5.69	1.48	.04	.00	126.73	50.00
308.000	9300.00	7.96	2.27	.06	.00	132.40	50.00
308.000	13500.00	10.48	2.52	.09	.00	138.69	50.00
309.000	4600.00	4.34	.00	.13	.00	136.95	50.00
309.000	6300.00	5.86	1.52	.17	.00	142.95	50.00
309.000	9300.00	8.19	2.33	.23	.00	152.17	50.00
309.000	13500.00	10.80	2.61	.32	.00	162.51	50.00
310.000	4600.00	6.06	.00	1.72	.00	143.76	1230.00
310.000	6300.00	7.80	1.74	1.95	.00	150.64	1230.00
310.000	9300.00	10.39	2.59	2.20	.00	160.89	1230.00
310.000	13500.00	13.31	2.91	2.50	.00	172.41	1230.00
310.100	4600.00	6.44	.00	.38	.00	152.46	530.00
310.100	6300.00	8.20	1.76	.40	.00	163.02	530.00
310.100	9300.00	10.82	2.62	.43	.00	178.73	530.00
310.100	13500.00	13.78	2.95	.47	.00	196.45	530.00

*

1

14JUL00 14:55:24

SECNO	Q	CWSEL	DI FWSP	DI FWSX	DI FKWS	TOPWI D	XLCH
310.200	4600.00	6.59	.00	.15	.00	153.37	200.00

6a cid285253 001_10-4-2002_gul fport_bernard bayou_00-04-095p_bbpropml . out

310.200	6300.00	8.35	1.76	.15	.00	163.91	200.00	
310.200	9300.00	10.97	2.61	.15	.00	179.60	200.00	
310.200	13500.00	13.92	2.95	.15	.00	197.32	200.00	
310.300	4600.00	6.60	.00	.01	.00	153.43	60.00	
310.300	6300.00	8.36	1.76	.01	.00	163.98	60.00	
310.300	9300.00	10.98	2.62	.01	.00	179.68	60.00	
310.300	13500.00	13.94	2.96	.02	.00	197.42	60.00	
310.400	4600.00	6.66	.00	.06	.00	153.74	80.00	
310.400	6300.00	8.42	1.76	.06	.00	164.29	80.00	
310.400	9300.00	11.04	2.62	.06	.00	179.99	80.00	
310.400	13500.00	13.99	2.96	.06	.00	197.72	80.00	
310.500	4600.00	6.83	.00	.17	.00	175.31	245.00	
310.500	6300.00	8.63	1.79	.21	.00	220.26	245.00	
310.500	9300.00	11.28	2.65	.24	.00	239.54	245.00	
310.500	13500.00	14.27	3.00	.28	.00	252.53	245.00	
310.600	4600.00	6.99	.00	.16	.00	148.07	230.00	
310.600	6300.00	8.75	1.76	.12	.00	155.66	230.00	
310.600	9300.00	11.33	2.58	.05	.00	166.85	230.00	
310.600	13500.00	14.27	2.93	-.01	.00	179.58	230.00	
310.700	4600.00	7.18	.00	.19	.00	150.16	210.00	
310.700	6300.00	8.94	1.76	.19	.00	157.78	210.00	
310.700	9300.00	11.52	2.58	.19	.00	168.97	210.00	
310.700	13500.00	14.46	2.94	.19	.00	181.71	210.00	
*	310.800	4600.00	7.14	.00	-.04	.00	101.04	190.00
*	310.800	6300.00	8.85	1.70	-.09	.00	107.43	190.00
*	310.800	9300.00	11.35	2.50	-.17	.00	116.81	190.00
*	310.800	13500.00	14.20	2.85	-.26	.00	127.49	190.00
*	313.000	2700.00	6.78	.00	-.36	.00	55.97	110.00
*	313.000	3700.00	8.72	1.94	-.12	.00	73.69	110.00
*	313.000	5460.00	11.50	2.77	.15	.00	100.00	110.00
*	313.000	7600.00	14.63	3.13	.43	.00	100.00	110.00
*	314.000	2700.00	9.16	.00	2.37	.00	77.60	102.00
*	314.000	3700.00	9.19	.03	.47	.00	77.91	102.00
	314.000	5460.00	11.57	2.38	.07	.00	100.00	102.00
	314.000	7600.00	14.66	3.09	.04	.00	100.00	102.00
*	4.000	2700.00	10.20	.00	1.04	.00	329.29	550.00
*	4.000	3700.00	11.07	.87	1.88	.00	330.00	550.00
*	4.000	5460.00	13.26	2.19	1.69	.00	330.00	550.00
*	4.000	7600.00	16.13	2.86	1.46	.00	330.00	550.00

1

14JUL00 14:55:24

PAGE 27

SECNO	Q	CWSEL	DI FWSP	DI FWSX	DI FKWS	TOPWI D	XLCH	
41.000	2700.00	10.20	.00	.00	.00	329.29	10.00	
41.000	3700.00	11.07	.87	.00	.00	330.00	10.00	
41.000	5460.00	13.26	2.19	.00	.00	330.00	10.00	
41.000	7600.00	16.13	2.86	.00	.00	330.00	10.00	
*	5.000	2700.00	10.07	.00	-.13	.00	77.28	250.00
*	5.000	3700.00	10.86	.79	-.21	.00	78.60	250.00

6a cid285253 001_10-4-2002_gul fport_bernard bayou_00-04-095p_bbpropml . out

*	5.000	5460.00	12.97	2.11	-.30	.00	80.00	250.00
*	5.000	7600.00	15.77	2.80	-.36	.00	80.00	250.00
	51.000	2700.00	10.14	.00	.07	.00	77.40	35.00
	51.000	3700.00	10.99	.85	.13	.00	78.81	35.00
	51.000	5460.00	13.12	2.13	.15	.00	80.00	35.00
	51.000	7600.00	15.91	2.79	.15	.00	80.00	35.00
	52.000	2700.00	10.39	.00	.25	.00	177.19	50.00
	52.000	3700.00	11.42	1.04	.44	.00	201.28	50.00
*	52.000	5460.00	13.84	2.41	.71	.00	237.37	50.00
*	52.000	7600.00	16.84	3.00	.92	.00	252.90	50.00
	6.000	2700.00	15.75	.00	5.36	.00	124.72	2500.00
	6.000	3700.00	17.15	1.40	5.73	.00	182.89	2500.00
	6.000	5460.00	18.80	1.65	4.96	.00	251.27	2500.00
	6.000	7600.00	20.49	1.70	3.66	.00	1134.24	2500.00

1

14JUL00 14:55:24

PAGE 28

SUMMARY OF ERRORS AND SPECIAL NOTES

WARNI NG	SECNO=	.900	PROFI LE=	1	CONVEYANCE	CHANGE	OUTSI DE	ACCEPTABLE	RANGE
WARNI NG	SECNO=	.900	PROFI LE=	2	CONVEYANCE	CHANGE	OUTSI DE	ACCEPTABLE	RANGE
WARNI NG	SECNO=	.900	PROFI LE=	3	CONVEYANCE	CHANGE	OUTSI DE	ACCEPTABLE	RANGE
WARNI NG	SECNO=	.900	PROFI LE=	4	CONVEYANCE	CHANGE	OUTSI DE	ACCEPTABLE	RANGE
WARNI NG	SECNO=	1.000	PROFI LE=	1	CONVEYANCE	CHANGE	OUTSI DE	ACCEPTABLE	RANGE
WARNI NG	SECNO=	1.000	PROFI LE=	2	CONVEYANCE	CHANGE	OUTSI DE	ACCEPTABLE	RANGE
WARNI NG	SECNO=	1.000	PROFI LE=	3	CONVEYANCE	CHANGE	OUTSI DE	ACCEPTABLE	RANGE
WARNI NG	SECNO=	1.000	PROFI LE=	4	CONVEYANCE	CHANGE	OUTSI DE	ACCEPTABLE	RANGE
WARNI NG	SECNO=	2.000	PROFI LE=	1	CONVEYANCE	CHANGE	OUTSI DE	ACCEPTABLE	RANGE
WARNI NG	SECNO=	2.000	PROFI LE=	2	CONVEYANCE	CHANGE	OUTSI DE	ACCEPTABLE	RANGE
WARNI NG	SECNO=	2.000	PROFI LE=	3	CONVEYANCE	CHANGE	OUTSI DE	ACCEPTABLE	RANGE
WARNI NG	SECNO=	2.000	PROFI LE=	4	CONVEYANCE	CHANGE	OUTSI DE	ACCEPTABLE	RANGE
WARNI NG	SECNO=	310.100	PROFI LE=	4	CONVEYANCE	CHANGE	OUTSI DE	ACCEPTABLE	RANGE
WARNI NG	SECNO=	310.800	PROFI LE=	1	CONVEYANCE	CHANGE	OUTSI DE	ACCEPTABLE	RANGE
WARNI NG	SECNO=	310.800	PROFI LE=	2	CONVEYANCE	CHANGE	OUTSI DE	ACCEPTABLE	RANGE
WARNI NG	SECNO=	310.800	PROFI LE=	3	CONVEYANCE	CHANGE	OUTSI DE	ACCEPTABLE	RANGE
WARNI NG	SECNO=	310.800	PROFI LE=	4	CONVEYANCE	CHANGE	OUTSI DE	ACCEPTABLE	RANGE
WARNI NG	SECNO=	313.000	PROFI LE=	1	CONVEYANCE	CHANGE	OUTSI DE	ACCEPTABLE	RANGE
WARNI NG	SECNO=	313.000	PROFI LE=	2	CONVEYANCE	CHANGE	OUTSI DE	ACCEPTABLE	RANGE
WARNI NG	SECNO=	313.000	PROFI LE=	3	CONVEYANCE	CHANGE	OUTSI DE	ACCEPTABLE	RANGE
WARNI NG	SECNO=	313.000	PROFI LE=	4	CONVEYANCE	CHANGE	OUTSI DE	ACCEPTABLE	RANGE
WARNI NG	SECNO=	314.000	PROFI LE=	1	CONVEYANCE	CHANGE	OUTSI DE	ACCEPTABLE	RANGE
CAUTI ON	SECNO=	314.000	PROFI LE=	2	HYDRAULI C	JUMP D. S.			
WARNI NG	SECNO=	4.000	PROFI LE=	1	CONVEYANCE	CHANGE	OUTSI DE	ACCEPTABLE	RANGE
WARNI NG	SECNO=	4.000	PROFI LE=	2	CONVEYANCE	CHANGE	OUTSI DE	ACCEPTABLE	RANGE
WARNI NG	SECNO=	4.000	PROFI LE=	3	CONVEYANCE	CHANGE	OUTSI DE	ACCEPTABLE	RANGE
WARNI NG	SECNO=	4.000	PROFI LE=	4	CONVEYANCE	CHANGE	OUTSI DE	ACCEPTABLE	RANGE

6a cid285253 001_10-4-2002_gulfport_bernard_bayou_00-04-095p_bbpropml.out

WARNING	SECNO=	5.000	PROFILE=	1	CONVEYANCE	CHANGE	OUTSIDE	ACCEPTABLE	RANGE
WARNING	SECNO=	5.000	PROFILE=	2	CONVEYANCE	CHANGE	OUTSIDE	ACCEPTABLE	RANGE
WARNING	SECNO=	5.000	PROFILE=	3	CONVEYANCE	CHANGE	OUTSIDE	ACCEPTABLE	RANGE
WARNING	SECNO=	5.000	PROFILE=	4	CONVEYANCE	CHANGE	OUTSIDE	ACCEPTABLE	RANGE
WARNING	SECNO=	52.000	PROFILE=	3	CONVEYANCE	CHANGE	OUTSIDE	ACCEPTABLE	RANGE
WARNING	SECNO=	52.000	PROFILE=	4	CONVEYANCE	CHANGE	OUTSIDE	ACCEPTABLE	RANGE

T1 BASED ON FIS STUDY FROM PAPER PRINTOUT
 T2 HARRISON COUNTY, MISSISSIPPI
 T3 BERNARD BAYOU 100 YR FLOOD
 T4 DUPLICATE EFFECTIVE MODEL 4/98 JC FILENAME: BPROPFW3.IH2

J1	0	4								3.77
J2	1		-1							
J3	38	43	1	26	39	4				
J3	110	200								
NC	.08	.08	.03	.1	.3					
QT	5	7200	10000	14900	22000	14900				
ET										10.4
X1	0.8	24	2061	2811	3000	3000	5750			
GR	8.6	2000	7.6	2061	0.7	2062	-10	2111	-13.3	2161
GR	-14	2211	-12.8	2261	-3	2311	.9	2341	1.5	2342
GR	.1	2397	-1.3	2407	-.6	2414	.8	2417	1	2599
GR	-.2	2604	-5.5	2649	-13	2699	-10.8	2719	-8.2	2774
GR	-.1	2810	3.1	2811	7.2	3188	15	3800		
ET										10.4
X1	0.9	21	2450	3193	5500	5700	7725			
GR	14	2000	11.9	2313	6.7	2450	-7.1	2510	-12.7	2560
GR	-13.8	2610	-14.8	2660	-14.3	2710	-14.8	2760	-13.7	2810
GR	-12.8	2860	-10.3	2910	-10.2	2960	-11.5	3010	-9	3060
GR	-9.1	3110	-2.8	3160	2.9	3193	10.5	3284	12.4	3394
GR	15	3475								
QT	5	4930	6750	10200	15000	10200				
NC	.06	.06	.04							
ET										10.4
X1	1.0	22	300	583	5500	6000	6175			
GR	15.0	0	10.0	50	5.0	75	3.0	300	0.7	303
GR	-1.3	313	-3.2	323	-4.6	333	-11.9	343	-13.5	363
GR	-13.8	383	-14.8	403	-14.7	423	-14.8	443	-14.3	463
GR	-14.3	523	-8.3	543	-1.3	563	0.7	572	5.9	583
GR	10.0	1050	15.0	1375						
NC	.08	.08	0.045							
ET										10.4
X1	2.0	25	626	750	2350	2400	2400			
GR	17	0	13.9	600	5.9	610	3.2	620	2.0	626
GR	0.6	627	-1.4	630	-0.7	640	-2.7	650	-6.7	660
GR	-8.6	670	-7.9	680	-7.3	690	-8.2	700	-6.6	710
GR	-2.2	720	-1.1	730	-1.6	740	0.6	744	2.9	750
GR	6.1	760	6.9	770	12.4	777	13.9	780	14.0	800
QT	5	4600	6300	9300	13500	9300				
NC				.3	.5					
ET										10.4

* ADDED X3

Bbpropfw. dat

* ADDED NC

NC . 3 . 5

ET 10. 4

* ADDED X3

X1	301	12	116	304	50	50	50			
X3	10							22	22	
GR	26. 8	0	26. 2	74	22. 0	76	17. 0	86	17. 0	116
GR	-5. 0	160	-5. 0	260	17. 0	304	17. 0	334	21. 0	342
GR	25. 0	346	25. 1	400						

* CHANGED BWC FROM 188 TO 100 & INVERT ELEV FROM 2. 5 TO -5

SB 1. 05 1. 60 2. 60 100 4. 0 4325 2 -5 -5

ET 10. 41

* ADDED X3 AND BT' S 116 AND 304

X1	302	0	0	0	24	24	24			
X2	0	0	1	22. 0	25. 0					
X3	10							22	22	
BT	-10	0	26. 8	26. 8	74	26. 2	22. 0	116	26. 04	22
BT		124	26. 0	22. 0	174	25. 8	21. 8	244	25. 6	21. 6
BT		294	25. 4	21. 4	304	25. 36	21. 36	344	25. 2	21. 2
BT		346	25. 0	21. 0						

ET 10. 4

* ADDED X3

X1	303	13	572	760	50	210	90			
X3	10							25. 7	28. 88	
GR	35. 0	0	29. 2	460	29. 7	510	26. 0	527	17. 0	542
GR	17. 0	572	-5. 0	616	-5. 0	716	17. 0	760	17. 0	790
GR	30. 0	816	34. 0	830	35. 0	1010				

* CHANGED BWC FROM 75 TO 100, SS FROM 3. 8 TO 2. 0, AND ELCHD FROM -5. 5 TO -5. 0

SB 1. 05 1. 60 2. 60 100 12. 0 6583 2. 0 -5. 0 -5. 0

ET 10. 41

* CHANGED ELLC FROM 30 TO 28. 88

* ADDED X3 AND BT' S 572 AND 760

X1	304				150	150	150			
X2			1	28. 88	29. 7					
X3	10							25. 7	28. 88	
BT	-10	510	29. 7	25. 7	550	30. 1	26. 1	572	30. 26	26. 26
BT		590	30. 4	26. 4	630	31. 0	27. 0	700	31. 7	27. 7
BT		750	32. 7	28. 7	760	32. 88	28. 88	790	33. 4	29. 4
BT		830	34. 0	30. 0						

ET 10. 4

* ADDED X3

X1	307	12	207	455	80	280	160	. 625		
X3	10							22. 51	22. 04	
GR	27. 0	0	26. 8	90	22. 8	105	17. 0	117	17. 0	207
GR	-5. 0	251	-5. 0	411	17. 0	455	17. 0	565	21. 8	575
GR	25. 8	590	25. 0	1000						

* CHANGED BWC FROM 210 TO 100 AND ELCHU AND ELCHD FROM 3. 3 TO -5. 0

SB 1. 05 1. 6 2. 6 100 7. 0 4770 2. 0 -5. 0 -5. 0

ET 10. 41

Bbpropfw. dat

* COPIED GR' S FROM 307

* CHANGED ELLC FROM 22.8 TO 22.51 AND ELTRD FROM 25.8 TO 25.7

* ADDED X3 AND BT' S 207 AND 455

X1	308	12	207	455	50	50	50	.625		
X2			1	22.51	25.7				.625	
X3	10							22.51	22.04	
BT	-11	90	26.8	22.8	130	25.7	22.7	170	26.6	22.6
BT		207	26.51	22.51	210	26.5	22.5	430	26.1	22.1
BT		455	26.04	22.04	470	26.0	22.0	510	25.9	21.9
BT		550	25.8	21.8	590	25.8	21.8			
GR	27.0	0	26.8	90	22.8	105	17.0	117	17.0	207
GR	-5.0	251	-5.0	411	17.0	455	17.0	565	21.8	575
GR	25.8	590	25.0	1000						

NC 0.06

ET 10.4

X1	309	8	36	224	50	50	50			
GR	20.0	0	17.0	6	17.0	36	-5.0	80	-5.0	180
GR	17.5	224	17.0	254	20.0	260				

* ADDED NC

NC .1 .3

ET 10.4

X1 310 1230 1230 1230

* ADDED CROSS SECTIONS 310.1 THROUGH 310.8 TO REFLECT PROPOSED CHANNEL

* MODIFIED MANNING' S "n" VALUE TO REFLECT MAINTAINED GRASS-LINED CHANNEL

NC .035

ET 9.1 1000 1209.8

X1	310.1	4	1000	1209.8	530	530	530			
GR	16	1000	-2.3	1054.9	-2.3	1154.9	16	1209.8		

* PROPOSED SOUTHERN BRIDGE

* ADDED COEFFICIENTS OF CONTRACTION/EXTRACTION

NC .3 .5

ET 9.1 1000 1209.8

* ADDED X3

X1	310.2	4	1000	1209.8	200	200	200			
X3	0									
GR	16	1000	-2.3	1054.9	-2.3	1154.9	16	1209.8		

SB	1.05	1.6	2.6		100	3	2630	3	-2.3	-2.3
----	------	-----	-----	--	-----	---	------	---	------	------

ET 9.11 1000 1209.8

* ADDED X3

X1	310.3	4	1000	1209.8	60	60	60			
X2			1	15	16					
X3	0									
BT	-6	1000	16	16	1003	16	15	1054.9	16	15
BT		1154.9	16	15	1206.8	16	15	1209.8	16	16

						Bbpropfw. dat					
GR	16	1000	-2.3	1054.9	-2.3	1154.9	16	1209.8			
ET						9.1			1000	1209.8	
X1	310.4	4	1000	1209.8	80	80	80				
GR	16	1000	-2.3	1054.9	-2.3	1154.9	16	1209.8			
* ADDED NC											
NC				.1		.3					
ET						9.1			1000	1260	
X1	310.5	7	1000	1260	245	245	245				
GR	16	1000	-2	1054	-2	1154	8	1184	6	1224	
GR	10	1252	16	1260							
ET						9.1			1000	1187.1	
X1	310.6	5	1000	1187.1	230	230	230				
GR	16	1000	-1.4	1052.2	-1.4	1152.2	5.6	1173.2	16	1187.1	
ET						9.1			1000	1187.1	
X1	310.7	5	1000	1187.1	210	210	210				
GR	15.7	1000	-1.7	1052.2	-1.7	1152.2	5.3	1173.2	15.7	1187.1	
ET						9.1			1000	1141.75	
X1	310.8	5	1000	1141.75	190	190	190				
GR	18	1000	1	1012.75	-2	1021.75	-2	1081.75	18	1141.75	
* END OF MODIFIED CROSS SECTIONS											
* ADDED NC											
NC			0.06	.3		.5					
QT	5	2700	3700	5460	7600	5460					
ET						9.1			500	600	
* ADDED X3											
X1	313	19	500	600	110	110	110				
X3	10										
GR	27.0	0	26.3	100	25.7	200	25.5	400	26.4	421	
GR	8.9	454	9.7	500	9.2	512	5.5	535	1.5	540	
GR	-0.9	560	2.3	570	9.2	590	10.7	600	10.5	635	
GR	26.4	661	25.8	1000	26.0	1100	27.2	1400			
* CHANGED BWC FROM 166 TO 165, SS FROM 2 TO 1.87, AND INVERT FROM 5 TO 6.4											
SB	1.05	1.60	2.60	0	165	6.5	4000	1.87	6.4	6.4	
ET						9.11			500	600	
* ADDED X3 AND ADDED BT'S 500 AND 600											
X1	314				102	102	102				
X2			1	25.0	26.4						
X3	10										
BT	-10	421	26.4	0	451	26.5	0	481	26.7	0	
BT		500	26.7	0	511	26.7	0	571	26.7	0	
BT		600	26.7	0	601	26.7	0	631	26.5	0	
BT		661	26.4	0							
ET						10.4					

Bbpropfw. dat

* ADDED X3

X1	4	44	620	950	450	250	550			
X3	10							7.8	17.5	
GR	25.0	0	22.4	575	20.9	580	15.9	590	10.7	600
GR	9.1	610	7.8	620	7.4	630	5.2	640	4.7	650
GR	2.9	660	4.4	670	4.4	680	1.7	690	0.8	698
GR	-1.4	700	-1.5	710	-0.6	720	-0.8	730	-0.6	740
GR	-1.2	750	-0.2	760	0.2	770	-0.2	780	-0.1	790
GR	-0.6	800	0.5	810	4.0	820	-0.3	830	-1.6	840
GR	-0.4	850	-0.2	860	0.7	870	1.6	880	1.9	890
GR	-0.4	900	-1.4	910	-1.6	920	1.0	930	5.0	940
GR	10.6	950	17.5	960	22.2	970	25.0	1050		

SB	1.05	1.60	2.6		314	27.0	6880	1.93	1.0	1.0
ET									10.41	

* CHANGED ELTRD FROM 25.4 TO 25.0

* ADDED X3 AND CHANGED BT' S FROM 633 TO 620 AND FROM 955 TO 950

X1	41				10	10	10			
X2			1	22.0		25				
X3	10							7.8	17.5	
BT	-31	0	25.0	0	575	25.4	0	588	25.4	0
BT		604	25.4	0	617	25.4	0	620	25.4	0
BT		646	25.4	0	661	25.4	0	675	25.4	0
BT		689	25.4	0	703	25.4	0	716	25.4	0
BT		731	25.4	0	745	25.4	0	759	25.4	0
BT		773	25.4	0	787	25.4	0	802	25.4	0
BT		815	25.4	0	829	25.4	0	843	25.4	0
BT		857	25.4	0	872	25.4	0	885	25.4	0
BT		899	25.4	0	914	25.4	0	927	25.4	0
BT		943	25.4	0	950	25.4	0	970	25.4	0
BT		1050	25.0	0						

ET						9.1			1086	1228
----	--	--	--	--	--	-----	--	--	------	------

* ADDED X3

X1	5	34	1148	1228	150	250	250			
X3	10									
GR	25.0	0	21.9	1000	20.9	1001	17.3	1008	12.5	1018
GR	11.2	1028	11.0	1038	10.3	1048	10.4	1058	10.1	1068
GR	9.3	1078	9.3	1088	9.0	1098	8.7	1108	8.9	1118
GR	8.8	1128	8.1	1138	9.9	1148	7.0	1158	2.3	1168
GR	0.7	1171	0.1	1178	-0.8	1188	-0.1	1198	0.7	1200
GR	2.7	1208	5.7	1218	11.7	1228	11.8	1238	12.1	1248
GR	15.9	1258	18.1	1267	21.9	1268	25.0	1600		

SB	1.05	1.60	2.60		210	12.0	3280	2.0	6.5	6.5
ET									10.4	

* ADDED X3 AND CHANGED BT' S 1135 TO 1148 AND 1229 TO 1228

X1	51	34	1148	1228	35	35	35			
X2			1	21.0	21.9					
X3	10							9.9	117	
BT	-14	1000	21.9	0	1001	21.9	0	1021	21.9	0
BT		1040	21.9	0	1059	21.9	0	1077	21.9	0
BT		1097	21.9	0	1115	21.9	0	1148	21.9	0
BT		1167	21.9	0	1197	21.9	0	1228	21.9	0
BT		1248	21.9	0	1268	21.9	0			
GR	25.0	0	21.9	1000	20.9	1001	17.3	1008	12.5	1018
GR	11.2	1028	11.0	1038	10.3	1048	10.4	1058	10.1	1068
GR	9.3	1078	9.3	1088	9.0	1098	8.7	1108	8.9	1118

					Bbpropfw. dat					
GR	8.8	1128	8.1	1138	9.9	1148	7.0	1158	2.3	1168
GR	0.7	1171	0.1	1178	-0.8	1188	-0.1	1198	0.7	1200
GR	2.7	1208	5.7	1218	11.7	1228	11.8	1238	12.1	1248
GR	15.9	1258	18.1	1267	21.9	1268	25.0	1600		

ET 9.1 1085 1228

X1	52	34	1148	1228	50	50	50			
GR	25.0	0	21.9	1000	20.9	1001	17.3	1008	12.5	1018
GR	11.2	1028	11.0	1038	10.3	1048	10.4	1058	10.1	1068
GR	9.3	1078	9.3	1088	9.0	1098	8.7	1108	8.9	1118
GR	8.8	1128	8.1	1138	9.9	1148	7.0	1158	2.3	1168
GR	0.7	1171	0.1	1178	-0.8	1188	-0.1	1198	0.7	1200
GR	2.7	1208	5.7	1218	11.7	1228	11.8	1238	12.1	1248
GR	15.9	1258	18.1	1267	21.9	1268	25.0	1600		

* ADDED NC

NC .1 .3

ET 9.1 1005 1085

X1	5.9	14	1005	1085	2000	2500	2300			
GR	24.8	0	20.3	200	18.94	1000	12.3	1005	6.3	1018
GR	2.5	1031	1.7	1037	1.5	1047	2.5	1050	6.1	1056
GR	11.8	1065	14.5	1085	19.8	1300	24.8	1700		
EJ										

T1 BASED ON FIS STUDY FROM PAPER PRINTOUT

T2 HARRISON COUNTY, MISSISSIPPI

T3 BERNARD BAYOU FLOODWAY

T4 DUPLICATE EFFECTIVE MODEL 4/98 JC FILENAME: BPROPFW3.IH2

J1 -10 6 -1 4.77

J2 15 -1

ER

```

1*****
  *****
*  HEC-2 WATER SURFACE PROFILES      *
*  U. S. ARMY CORPS OF ENGINEERS    *
*                                     *
*  HYDROLOGIC ENGINEERING CENTER    *
*  Versi on  4. 6. 2;  May 1991      *
*  * 609 SECOND STREET, SUITE D      *
*                                     *
*  DAVIS, CALI FORNIA 95616-4687     *
*  RUN DATE   09APR98   TIME   10: 54: 35 *
*                                     *
*                                     *
*****
  *****

```

```

XXXXXXXXX  XXXXX
X          X  X  XXXXX  X  X          X
X          X  X  X      X
XXXXXXXXX  XXXX  X          XXXXX
X          X  X  X      X          X
X          X  X  X      X  X      X
X          X  XXXXXXXX  XXXXX

```

XXXXXXXXX

```

1
  09APR98      10: 54: 35
                    PAGE 1

```

THIS RUN EXECUTED 09APR98 10: 54: 35

HEC-2 WATER SURFACE PROFILES

Versi on 4. 6. 2; May 1991

```

T1  BASED ON FIS STUDY FROM PAPER PRINTOUT
T2  HARRI SON COUNTY, MI SSI SSI PI
T3  BERNARD BAYOU      100 YR FLOOD
T4  PROPOSED CLOMR MODEL      3/98  JC FI LENAME:  BBPROPFW. DAT

```

```

J1  I CHECK      I NQ      NI NV      I DIR      STRT      METRI C      HVI NS      Q
WSEL      FQ

```

4

3. 77

J2	NPROF	I PLOT	PRFVS	bbpropfw. out				
CHNIM		I TRACE		XSECV	XSECH	FN	ALLDC	I BW
	1	0	-1					

J3 VARIABLE CODES FOR SUMMARY PRINTOUT

150 110 200

J5 LPRNT NUMSEC *****REQUESTED SECTION NUMBERS*****

-10 -10

NC .08 .08 .03 .1 .3

QT 5 7200 10000 14900 22000 14900

ET 10.4

X1 0.8 24 2061 2811 3000 3000 5750

GR 8.6 2000 7.6 2061 0.7 2062 -10

GR 2111 -13.3 2211 2161 -12.8 2261 -3 2311 .9

GR 2341 1.5 2342 2342 -1.3 2407 -.6 2414 .8

GR 2417 .1 2397 1 2599 -5.5 2649 -13 2699 -10.8

GR 2719 -.2 2604 -8.2 2774 3.1 2811 7.2 3188 15

GR 3800

X1 0.9 21 2450 3193 5500 5700 7725

GR 14 2000 11.9 2313 6.7 2450 -7.1

GR 2510 -12.7 2610 2560 -14.8 2660 -14.3 2710 -14.8

GR 2760 -13.7 2860 2810 -10.3 2910 -10.2 2960 -11.5

GR 3010 -12.8 -9 3060 -2.8 3160 2.9 3193 10.5

GR 3284 12.4 3394

GR 15 3475

1 09APR98 10:54:35

PAGE 2

QT 5 4930 6750 10200 15000 10200

bbpropfw. out

NC	.06	.06	.04				
X1	1.0	22	300	583	5500	6000	6175
GR	15.0	0	10.0	50	5.0	75	3.0
GR	300	0.7	303				
GR	-1.3	313	-3.2	323	-4.6	333	-11.9
GR	343	-13.5	363				
GR	-13.8	383	-14.8	403	-14.7	423	-14.8
GR	443	-14.3	463				
GR	-14.3	523	-8.3	543	-1.3	563	0.7
GR	572	5.9	583				
GR	10.0	1050	15.0	1375			

NC	.08	.08	0.045				
X1	2.0	25	626	750	2350	2400	2400
GR	17	0	13.9	600	5.9	610	3.2
GR	620	2.0	626				
GR	0.6	627	-1.4	630	-0.7	640	-2.7
GR	650	-6.7	660				
GR	-8.6	670	-7.9	680	-7.3	690	-8.2
GR	700	-6.6	710				
GR	-2.2	720	-1.1	730	-1.6	740	0.6
GR	744	2.9	750				
GR	6.1	760	6.9	770	12.4	777	13.9
GR	780	14.0	800				

QT 5 4600 6300 9300 13500 9300

NC .3 .5

ADDED X3
 X1 2.1 50 50 50
 X3 10

CHANGED BWC FROM 101 TO 86 AND SS FROM 2.0 TO 2.34

SB 1.05 1.6 2.6 86 8.0 2480
 2.34 -6.5 -6.5

ET 10.41

ADDED X3 ADN CHANGED BT 638 TO 626 AND 757 TO 750

X1 2.2 24 24 24
 X2 1 12.5 13.9
 X3 10
 BT -11 600 13.9 0 619 13.9 0

bbpropfw. out

BT	626	13.9	0				
		657	13.9	0	676	13.9	0
BT	678	13.9	0				
		719	13.9	0	738	13.9	0
BT	750	13.9	0				
		777	13.9	0	780	13.9	0

ADDED X3

X1	3.0	25	711	851	30	70	55
X3	10						
GR	17.0	0	13.9	600	12.6	700	5.6
	701	5.4	711				
GR	0.6	721	-2.1	731	-3.9	741	-4.2
	751	-4.6	761				
GR	-6.4	771	-8.4	781	-7.4	791	-8.8
	801	-9.7	811				
GR	-9.9	821	-1.6	831	0.6	836	3.1
	841	8.4	851				

1 09APR98 10:54:35 PAGE 3

GR	10.2	861	11.5	871	11.8	881	12.6
	882	13.0	900				

CHANGED BWC FROM 127 TO 121 AND SS FROM 2.0 TO 1.19

SB	1.05	1.6	2.6		121	12.0	2480
	1.19	-6.9	-6.9				
ET						10.41	

ADDED X3 AND CHANGED BT 852 TO 851

X1	3.1				10	10	10
X2			1	10.6	12.6		
X3	10						
BT	-15	700	12.6	0	711	12.6	0
	725	12.6	0				
BT		739	12.6	0	752	12.6	0
	767	12.6	0				
BT		781	12.6	0	796	12.6	0
	810	12.6	0				
BT		824	12.6	0	838	12.6	0
	851	12.6	0				
BT		866	12.6	0	881	12.6	0
	882	12.6	0				
X1	3.2	21	440	570	200	100	150
GR	15.0	0	10.0	100	5.0	300	5.4
	440	0.6	450				
GR	-2.1	460	-3.9	470	-4.2	480	-4.6
	490	-6.4	500				

GR	-8.4	510	-7.4	520	-8.8	530	-9.7
GR	540	-9.9	550	565	3.1	570	5.0
GR	600	10.0	650				
GR	15.0	775					

bbpropfw. out

ADDED NC

NC			.1	.3			
X1	300	19	318	538	650	900	700
GR	16.4	0	16.0	22	7.0	100	12.0
GR	114	12.8	200	300	8.0	318	3.5
GR	333	-5.0	357	500	8.0	538	6.0
GR	558	4.0	568	700	18.0	800	20.4
GR	900	600	10.7				

ADDED NC

NC			.3	.5			
ADDED X3							
X1	301	12	116	304	50	50	50
X3	10						
GR	26.8	0	26.2	74	22.0	76	17.0
GR	86	17.0	116	260	17.0	304	17.0
GR	334	21.0	342	400			
GR	25.0	346	25.1				

CHANGED BWC FROM 188 TO 100 & INVERT ELEV FROM 2.5 TO -5

1 09APR98 10:54:35 PAGE 4

SB	1.05	1.60	2.60	100	4.0	4325
	2	-5	-5			
ET					10.41	

ADDED X3 AND BT'S 116 AND 304

X1	302	0	0	0	24	24	24
X2	0	0	1	22.0	25.0		
X3	10						
BT	-10	0	26.8	26.8	74	26.2	22.0
BT	116	26.04	22	22.0	174	25.8	21.8
		124	26.0				

bbpropfw. out

BT	244	25.6	21.6	21.4	304	25.36	21.36
		294	25.4				
BT	344	25.2	21.2	21.0			
		346	25.0				

ADDED X3

X1	303	13	572	760	50	210	90
X3	10						
GR	35.0	0	29.2	460	29.7	510	26.0
	527	17.0	542				
GR	17.0	572	-5.0	616	-5.0	716	17.0
	760	17.0	790				
GR	30.0	816	34.0	830	35.0	1010	

CHANGED BWC FROM 75 TO 100, SS FROM 3.8 TO 2.0, AND ELCHD FROM -5.5 TO -5.0

SB	1.05	1.60	2.60	100	12.0	6583
	2	-5.0	-5.0			
ET					10.41	

CHANGED ELLC FROM 30 TO 28.88
ADDED X3 AND BT' S 572 AND 760

X1	304				150	150	150
X2			1	28.88	29.7		
X3	10						
BT	-10	510	29.7	25.7	550	30.1	26.1
	572	30.26	26.26				
BT		590	30.4	26.4	630	31.0	27.0
	700	31.7	27.7				
BT		750	32.7	28.7	760	32.88	28.88
	790	33.4	29.4				
BT		830	34.0	30.0			

ADDED X3

X1	307	12	207	455	80	280	160
	.625						
X3	10						
GR	27.0	0	26.8	90	22.8	105	17.0
	117	17.0	207				
GR	-5.0	251	-5.0	411	17.0	455	17.0
	565	21.8	575				
GR	25.8	590	25.0	1000			

CHANGED BWC FROM 210 TO 100 AND ELCHU AND ELCHD FROM 3.3 TO -5.0

SB	1.05	1.6	2.6	100	7.0	4770
	2.0	-5.0	-5.0			
ET					10.41	

bbpropfw. out

CHANGED ELLC FROM 22.8 TO 22.51 AND ELTRD FROM 25.8 TO 25.7
 ADDED X3 AND BT' S 207 AND 455

1

09APR98 10: 54: 35

PAGE 5

X1	308	12	207	455	50	50	50
X2	.625		1	22.51	25.7		
X3	10	.625					
BT	-11	90	26.8	22.8	130	25.7	22.7
BT	170	26.6	22.6				
BT	430	207	26.51	22.51	210	26.5	22.5
BT	510	26.1	22.1				
BT		455	26.04	22.04	470	26.0	22.0
BT		25.9	21.9				
BT		550	25.8	21.8	590	25.8	21.8
GR	27.0	0	26.8	90	22.8	105	17.0
GR	117	17.0	207				
GR	-5.0	251	-5.0	411	17.0	455	17.0
GR	565	21.8	575				
GR	25.8	590	25.0	1000			

NC 0.06

X1	309	8	36	224	50	50	50
GR	20.0	0	17.0	6	17.0	36	-5.0
GR	80	-5.0	180				
GR	17.5	224	17.0	254	20.0	260	

ADDED NC

NC .1 .3

X1	310				1230	1230	1230
----	-----	--	--	--	------	------	------

ADDED CROSS SECTIONS 310.1 THROUGH 310.8 TO REFLECT PROPOSED CHANNEL
 MODIFIED MANNING' S "n" VALUE TO REFLECT MAINTAINED GRASS-LINED CHANNEL

NC .035

ET					9.1		
		1000	1209.8				
X1	310.1	4	1000	1209.8	530	530	530
GR	16	1000	-2.3	1054.9	-2.3	1154.9	16
	1209.8						

PROPOSED SOUTHERN BRIDGE
 ADDED COEFFICIENTS OF CONTRACTION/EXTRACTION

NC				. 3		. 5		
ET		1000	1209. 8				9. 1	
ADDED X3								
X1	310. 2	4	1000	1209. 8	200	200	200	
X3	0							
GR	16	1000	-2. 3	1054. 9	-2. 3	1154. 9	16	
	1209. 8							
1								
09APR98		10: 54: 35						
			PAGE	6				
SB	1. 05	1. 6	2. 6		100	3	2630	
	3	-2. 3	-2. 3					
ET		1000	1209. 8				9. 11	
ADDED X3								
X1	310. 3	4	1000	1209. 8	60	60	60	
X2			1	15	16			
X3	0							
BT	-6	1000	16	16	1003	16	15	
	1054. 9	16	15					
BT		1154. 9	16	15	1206. 8	16	15	
	1209. 8	16	16					
GR	16	1000	-2. 3	1054. 9	-2. 3	1154. 9	16	
	1209. 8							
ET		1000	1209. 8				9. 1	
X1	310. 4	4	1000	1209. 8	80	80	80	
GR	16	1000	-2. 3	1054. 9	-2. 3	1154. 9	16	
	1209. 8							
ADDED NC								
NC				. 1		. 3		
ET		1000	1260				9. 1	
X1	310. 5	7	1000	1260	245	245	245	

GR	16	1000	-2	bbpropfw. out			
GR	1184	6	1224	1054	-2	1154	8
GR	10	1252	16	1260			

ET		1000	1187.1			9.1	
X1	310.6	5	1000	1187.1	230	230	230
GR	16	1000	-1.4	1052.2	-1.4	1152.2	5.6
	1173.2	16	1187.1				

ET		1000	1187.1			9.1	
X1	310.7	5	1000	1187.1	210	210	210
GR	15.7	1000	-1.7	1052.2	-1.7	1152.2	5.3
	1173.2	15.7	1187.1				

ET		1000	1141.75			9.1	
X1	310.8	5	1000	1141.75	190	190	190
GR	18	1000	1	1012.75	-2	1021.75	-2
	1081.75	18	1141.75				

END OF MODIFIED CROSS SECTIONS

1 09APR98 10:54:35 PAGE 7

QT	5	2700	3700	5460	7600	5460	
----	---	------	------	------	------	------	--

CHANGED MANNING'S "n" VALUE BACK TO EXISTING
 ADDED COEFFICIENTS OF CONTRACTION/EXTRACTION

NC		.06	.3	.5			
----	--	-----	----	----	--	--	--

ET		500	600			9.1	
----	--	-----	-----	--	--	-----	--

X1	ADDED X3	313	19	500	600	110	110	110
----	----------	-----	----	-----	-----	-----	-----	-----

X3	10						
GR	27.0	0	26.3	100	25.7	200	25.5
GR	400	26.4	421				
GR	8.9	454	9.7	500	9.2	512	5.5
GR	535	1.5	540				
GR	-0.9	560	2.3	570	9.2	590	10.7
GR	600	10.5	635				
GR	26.4	661	25.8	1000	26.0	1100	27.2

bbpropfw. out

1400

CHANGED BWC FROM 166 TO 165, SS FROM 2 TO 1.87, AND INVERT FROM 5 TO 6.4

SB	1.05	1.60	2.60		165	6.5	4000
	1.87	6.4	6.4				
ET		500	600			9.11	
ADDED X3 AND BT' S 500 AND 600							
X1	314				102	102	102
X2			1	25.0	26.4		
X3	10						
BT	-10	421	26.4	0	451	26.5	0
	481	26.7	0				
BT		500	26.7	0	511	26.7	0
	571	26.7	0				
BT		600	26.7	0	601	26.7	0
	631	26.5	0				
BT		661	26.4	0			

ET		620	950			9.1	
----	--	-----	-----	--	--	-----	--

ADDED X3							
X1	4	44	620	950	450	250	550
X3	10						
GR	25.0	0	22.4	575	20.9	580	15.9
	590	10.7	600				
GR	9.1	610	7.8	620	7.4	630	5.2
	640	4.7	650				
GR	2.9	660	4.4	670	4.4	680	1.7
	690	0.8	698				
GR	-1.4	700	-1.5	710	-0.6	720	-0.8
	730	-0.6	740				
GR	-1.2	750	-0.2	760	0.2	770	-0.2
	780	-0.1	790				
GR	-0.6	800	0.5	810	4.0	820	-0.3
	830	-1.6	840				
GR	-0.4	850	-0.2	860	0.7	870	1.6
	880	1.9	890				
GR	-0.4	900	-1.4	910	-1.6	920	1.0
	930	5.0	940				
GR	10.6	950	17.5	960	22.2	970	25.0
	1050						

1 09APR98 10:54:35 PAGE 8

SB	1.05	1.60	2.6		314	27.0	6880
	1.93	1.0	1.0				

		bbpropfw. out				9. 11	
ET		620	950				
CHANGED ELTRD FROM 25. 4 TO 25. 0							
ADDED X3 AND CHANGED BT' S 633 TO 620 AND FROM 955 TO 950							
X1	41			10		10	10
X2			1	22. 0	25		
X3	10						
BT	-31	0	25. 0	0	575	25. 4	0
BT	588	25. 4	0				
BT	620	25. 4	604	25. 4	0	617	25. 4
BT	675	25. 4	646	25. 4	0	661	25. 4
BT	716	25. 4	689	25. 4	0	703	25. 4
BT	759	25. 4	731	25. 4	0	745	25. 4
BT	802	25. 4	773	25. 4	0	787	25. 4
BT	843	25. 4	815	25. 4	0	829	25. 4
BT	885	25. 4	857	25. 4	0	872	25. 4
BT	927	25. 4	899	25. 4	0	914	25. 4
BT	970	25. 4	943	25. 4	0	950	25. 4
BT			1050	25. 0	0		

ET		1148	1228			9. 1	
ADDED X3							
X1	5	34	1148	1228	150	250	250
X3	10						
GR	25. 0	0	21. 9	1000	20. 9	1001	17. 3
GR	1008	12. 5	1018				
GR	1058	10. 1	1068	1038	10. 3	1048	10. 4
GR	1108	8. 9	1118	1088	9. 0	1098	8. 7
GR	1158	2. 3	1168	1138	9. 9	1148	7. 0
GR	1198	0. 7	1200	1178	-0. 8	1188	-0. 1
GR	1238	12. 1	1248	1218	11. 7	1228	11. 8
GR	1600	15. 9	18. 1	1267	21. 9	1268	25. 0
SB	1. 05	1. 60	2. 60		210	12. 0	3280
	2. 0	6. 5	6. 5				
ET						9. 11	

bbpropfw. out

1148 1228

		ADDED X3 AND CHANGED BT' S FROM 1135 TO 1148 AND FROM 1129 TO 1128					
X1	51				35	35	35
X2			1	21.0		21.9	
X3	10						
BT	-14	1000	21.9	0	1001	21.9	0
	1021	21.9	0				
BT		1040	21.9	0	1059	21.9	0
	1077	21.9	0				
BT		1097	21.9	0	1115	21.9	0
	1148	21.9	0				
BT		1167	21.9	0	1197	21.9	0
	1228	21.9	0				
BT		1248	21.9	0	1268	21.9	0

1 09APR98 10: 54: 35 PAGE 9

ET						9.1	
		1068	1248				
X1	52	34	1148	1228	50	50	50
GR	25.0	0	21.9	1000	20.9	1001	17.3
	1008	12.5	1018				
GR	11.2	1028	11.0	1038	10.3	1048	10.4
	1058	10.1	1068				
GR	9.3	1078	9.3	1088	9.0	1098	8.7
	1108	8.9	1118				
GR	8.8	1128	8.1	1138	9.9	1148	7.0
	1158	2.3	1168				
GR	0.7	1171	0.1	1178	-0.8	1188	-0.1
	1198	0.7	1200				
GR	2.7	1208	5.7	1218	11.7	1228	11.8
	1238	12.1	1248				
GR	15.9	1258	18.1	1267	21.9	1268	25.0
	1600						

ET 1005 1065 9.1

ADDED NC .1 .3

X1	6	14	1005	1085	2200	2700	2500
GR	25.0	0	20.5	200	19.14	1000	12.5
	1005	6.5	1018				
GR	2.7	1031	1.9	1037	1.7	1047	2.7
	1050	6.3	1056				
GR	12.0	1065	14.7	1085	20.0	1300	25.0
	1700						

1 09APR98 10: 54: 35 PAGE 10

T1 BASED ON FIS STUDY FROM PAPER PRINTOUT
 T2 HARRISON COUNTY, MISSISSIPPI
 T3 BERNARD BAYOU FLOODWAY
 T4 PROPOSED CLOMR MODEL 9/97 JC FILENAME: BBPROPFW. OUT

J1 WSEL	I CHECK	I NO	NI NV	I DIR	STRT	METRI C	HVI NS	Q
	FQ							

6

4. 77

J2 CHNIM	NPROF	I PLOT	PRFVS	XSECV	XSECH	FN	ALLDC	I BW
		I TRACE						
	15	0	-1					

1 09APR98 10: 54: 35 PAGE 11

THIS RUN EXECUTED 09APR98 10: 54: 35

HEC-2 WATER SURFACE PROFILES

Version 4. 6. 2; May 1991

NOTE- ASTERISK (*) AT LEFT OF CROSS-SECTION NUMBER INDICATES MESSAGE IN SUMMARY OF ERRORS LIST

BERNARD BAYOU

SUMMARY PRINTOUT TABLE 110

PERENC	SECNO	CWSEL	DI FKWS	EG	TOPWID	QLOB	QCH	QROB
	STENCL	STCHL	STCHR	STENCR				
	. 800	3. 77	. 00	3. 85	811. 05	. 00	14898. 06	1. 94
	. 00	. 00	2061. 00	2811. 00	. 00			
	. 800	4. 77	1. 00	4. 83	749. 59	. 00	14900. 00	. 00
	. 00	2061. 00	2061. 00	2811. 00	2811. 00			
*	. 900	4. 15	. 00	4. 18	746. 83	. 00	14899. 41	. 59
	. 00	. 00	2450. 00	3193. 00	. 00			
*	. 900	5. 06	. 92	5. 09	735. 92	. 00	14900. 00	. 00
	. 00	2450. 00	2450. 00	3193. 00	3193. 00			
*	1. 000	4. 34	. 00	4. 43	429. 98	20. 60	10179. 40	. 00
	. 00	. 00	300. 00	583. 00	. 00			

				bbpropfw. out					
*	1.000	5.22	.88	5.30	281.56	.00	10200.00	.00	
	.01 300.00	300.00	583.00	583.00					
*	2.000	4.24	.00	5.69	138.03	19.78	10177.44	2.78	
	.00 .00	626.00	750.00	.00					
*	2.000	5.15	.92	6.34	124.00	.00	10200.00	.00	
	.01 626.00	626.00	750.00	750.00					
	2.100	5.02	.00	6.03	143.37	33.15	9259.40	7.45	
	.00 .00	626.00	750.00	.00					
	2.100	5.72	.70	6.60	124.00	.00	9300.00	.00	
	.01 626.00	626.00	750.00	750.00					
	2.200	5.22	.00	6.18	144.73	37.49	9253.39	9.12	
	.00 .00	626.00	750.00	.00					
	2.200	5.87	.65	6.71	149.17	52.90	9231.34	15.76	
	.00 626.00	626.00	750.00	750.00					
	3.000	5.67	.00	6.39	144.86	.44	9299.56	.00	
	.00 .00	711.00	851.00	.00					
	3.000	6.23	.56	6.87	135.90	.00	9300.00	.00	
	.00 711.00	711.00	851.00	851.00					
	3.100	5.81	.00	6.51	145.13	1.15	9298.85	.00	
	.00 .00	711.00	851.00	.00					
	3.100	6.34	.54	6.97	146.22	5.73	9294.27	.00	
	.00 711.00	711.00	851.00	851.00					
	3.200	6.18	.00	6.80	359.08	116.57	9100.40	83.03	
	.00 .00	440.00	570.00	.00					
	3.200	6.61	.43	7.22	130.00	.00	9300.00	.00	
	.05 440.00	440.00	570.00	570.00					
	300.000	7.45	.00	7.78	334.07	.27	8909.69	390.04	
	.00 .00	318.00	538.00	.00					
	300.000	7.82	.37	8.17	217.89	.00	9300.00	.00	
	.06 318.00	318.00	538.00	538.00					
	301.000	7.40	.00	7.96	149.61	.00	9300.00	.00	
	.00 .00	116.00	304.00	.00					
	301.000	7.80	.39	8.32	151.18	.00	9300.00	.00	
	.00 116.00	116.00	304.00	304.00					

1

09APR98

10:54:35

PAGE 12

PERENC	SECNO	CWSEL	DI FKWS	EG	TOPWI D	QLOB	QCH	QROB
	STENCL	STCHL	STCHR	STENCR				
	302.000	7.44	.00	7.99	149.75	.00	9300.00	.00
	.00 .00	116.00	304.00	.00				
	302.000	7.83	.39	8.34	151.30	.00	9300.00	.00
	.00 116.00	116.00	304.00	304.00				
	303.000	7.59	.00	8.13	150.37	.00	9300.00	.00
	.00 .00	572.00	760.00	.00				
	303.000	7.96	.37	8.47	151.88	.00	9300.00	.00
	.00 572.00	572.00	760.00	760.00				
	304.000	7.69	.00	8.22	150.76	.00	9300.00	.00
	.00 .00	572.00	760.00	.00				

				bbpropfw. out					
304.000	8.05	.36	8.55	152.20	.00	9300.00	.00		
.00	572.00	572.00	760.00	760.00					
307.000	7.89	.00	8.49	132.23	.00	9300.00	.00		
.00	.00	129.38	284.38	.00					
307.000	8.23	.34	8.80	133.08	.00	9300.00	.00		
.00	129.38	129.38	284.38	284.38					
308.000	7.96	.00	8.55	132.39	.00	9300.00	.00		
.00	.00	129.38	284.38	.00					
308.000	8.29	.33	8.85	133.22	.00	9300.00	.00		
.00	129.38	129.38	284.38	284.38					
309.000	8.18	.00	8.67	152.15	.00	9300.00	.00		
.00	.00	36.00	224.00	.00					
309.000	8.50	.32	8.96	153.41	.00	9300.00	.00		
.00	36.00	36.00	224.00	224.00					
310.000	10.39	.00	10.72	160.88	.00	9300.00	.00		
.00	.00	36.00	224.00	.00					
310.000	10.57	.18	10.89	161.59	.00	9300.00	.00		
.00	36.00	36.00	224.00	224.00					
310.100	10.82	.00	11.22	178.72	.00	9300.00	.00		
.00	.00	1000.00	1209.80	.00					
310.100	10.98	.16	11.37	179.68	.00	9300.00	.00		
209.80	1000.00	1000.00	1209.80	1209.80					
310.200	10.96	.00	11.36	179.59	.00	9300.00	.00		
.00	.00	1000.00	1209.80	.00					
310.200	11.12	.15	11.50	180.51	.00	9300.00	.00		
209.80	1000.00	1000.00	1209.80	1209.80					
310.300	10.98	.00	11.37	179.67	.00	9300.00	.00		
.00	.00	1000.00	1209.80	.00					
310.300	11.13	.15	11.51	180.59	.00	9300.00	.00		
209.80	1000.00	1000.00	1209.80	1209.80					
310.400	11.03	.00	11.42	179.97	.00	9300.00	.00		
.00	.00	1000.00	1209.80	.00					
310.400	11.18	.15	11.56	180.88	.00	9300.00	.00		
209.80	1000.00	1000.00	1209.80	1209.80					
310.500	11.28	.00	11.58	239.53	.00	9300.00	.00		
.00	.00	1000.00	1260.00	.00					
310.500	11.42	.14	11.71	240.15	.00	9300.00	.00		
260.00	1000.00	1000.00	1260.00	1260.00					
310.600	11.33	.00	11.78	166.84	.00	9300.00	.00		
.00	.00	1000.00	1187.10	.00					
310.600	11.47	.14	11.90	167.44	.00	9300.00	.00		
187.10	1000.00	1000.00	1187.10	1187.10					
310.700	11.52	.00	11.93	168.96	.00	9300.00	.00		
.00	.00	1000.00	1187.10	.00					
310.700	11.65	.13	12.05	169.52	.00	9300.00	.00		
187.10	1000.00	1000.00	1187.10	1187.10					
* 310.800	11.35	.00	12.26	116.80	.00	9300.00	.00		
.00	.00	1000.00	1141.75	.00					
* 310.800	11.48	.13	12.37	117.30	.00	9300.00	.00		
141.75	1000.00	1000.00	1141.75	1141.75					

bbpropfw. out									
*	313.000	11.62	.00	12.54	187.98	348.07	5045.90	66.03	
	.00	.00	500.00	600.00	.00				
*	313.000	11.63	.01	12.78	100.00	.00	5460.00	.00	
	100.00	500.00	500.00	600.00	600.00				
	314.000	11.78	.00	12.64	188.53	370.54	5009.51	79.95	
	.00	.00	500.00	600.00	.00				
	314.000	11.87	.09	12.93	100.00	.00	5460.00	.00	
	100.00	500.00	500.00	600.00	600.00				

1
 09APR98 10:54:35
 PAGE 13

PERENC	SECNO STENCL	CWSEL STCHL	DI FKWS STCHR	EG STENCR	TOPWI D	QLOB	QCH	QROB
*	4.000	13.06	.00	13.09	358.12	41.02	5418.07	.91
	.00	.00	620.00	950.00	.00			
*	4.000	13.42	.36	13.45	330.00	.00	5460.00	.00
	330.00	620.00	620.00	950.00	950.00			
	41.000	13.07	.00	13.10	358.13	41.05	5418.04	.91
	.00	.00	620.00	950.00	.00			
	41.000	13.42	.36	13.45	330.00	.00	5460.00	.00
	330.00	620.00	620.00	950.00	950.00			
*	5.000	12.94	.00	13.39	233.12	976.31	4459.75	23.95
	.00	.00	1148.00	1228.00	.00			
*	5.000	13.14	.20	13.91	80.00	.00	5460.00	.00
	80.00	1148.00	1148.00	1228.00	1228.00			
	51.000	13.00	.00	13.44	233.39	990.36	4443.84	25.81
	.00	.00	1148.00	1228.00	.00			
	51.000	13.28	.28	14.02	80.00	.00	5460.00	.00
	80.00	1148.00	1148.00	1228.00	1228.00			
	52.000	13.17	.00	13.58	234.22	1031.60	4396.84	31.56
	.00	.00	1148.00	1228.00	.00			
*	52.000	13.91	.74	14.28	180.00	955.35	4449.87	54.79
	180.00	1068.00	1148.00	1228.00	1248.00			
	6.000	18.90	.00	19.31	255.05	19.87	4952.02	488.11
	.00	.00	1005.00	1085.00	.00			
	6.000	19.77	.88	20.40	60.00	.00	5460.00	.00
	60.00	1005.00	1005.00	1085.00	1065.00			

1
 09APR98 10:54:35
 PAGE 14

BERNARD BAYOU
 SUMMARY PRINTOUT TABLE 150

EG	SECNO 10*KS	XLCH VCH	ELTRD AREA	ELLC .01K	ELMIN	Q	CWSEL	CRIWS
3.85	.800	1.10	.00	.00	-14.00	14900.00	3.77	.00
		2.22	6734.90	14220.09				

bbpropfw. out									
4.83	.800	.00	.00	.00	-14.00	14900.00	4.77	.00	
	.78		2.00	7463.78	16921.09				
*	.900	7725.00	.00	.00	-14.80	14900.00	4.15	.00	
4.18	.22		1.39	10712.62	31632.30				
*	.900	7725.00	.00	.00	-14.80	14900.00	5.06	.00	
5.09	.18		1.31	11381.43	34842.47				
*	1.000	6175.00	.00	.00	-14.80	10200.00	4.34	.00	
4.43	1.18		2.42	4311.89	9407.84				
*	1.000	6175.00	.00	.00	-14.80	10200.00	5.22	.00	
5.30	1.00		2.29	4459.07	10224.99				
*	2.000	2400.00	.00	.00	-8.60	10200.00	4.24	.00	
5.69	52.11		9.67	1066.64	1412.93				
*	2.000	2400.00	.00	.00	-8.60	10200.00	5.15	.00	
6.34	39.22		8.75	1166.31	1628.81				
	2.100	50.00	.00	.00	-8.60	9300.00	5.02	.00	
6.03	32.16		8.06	1176.61	1640.01				
	2.100	50.00	.00	.00	-8.60	9300.00	5.72	.00	
6.60	27.17		7.52	1235.98	1784.22				
	2.200	24.00	13.90	12.50	-8.60	9300.00	5.22	.00	
6.18	29.92		7.88	1205.25	1700.20				
	2.200	24.00	13.90	12.50	-8.60	9300.00	5.87	.00	
6.71	23.86		7.36	1300.92	1904.08				
	3.000	55.00	.00	.00	-9.90	9300.00	5.67	.00	
6.39	20.74		6.81	1367.10	2041.93				
	3.000	55.00	.00	.00	-9.90	9300.00	6.23	.00	
6.87	17.66		6.45	1441.14	2213.04				
	3.100	10.00	12.60	10.60	-9.90	9300.00	5.81	.00	
6.51	19.89		6.72	1386.94	2085.46				
	3.100	10.00	12.60	10.60	-9.90	9300.00	6.34	.00	
6.97	16.93		6.38	1464.93	2259.99				
	3.200	150.00	.00	.00	-9.90	9300.00	6.18	.00	
6.80	16.31		6.38	1662.13	2302.64				
	3.200	150.00	.00	.00	-9.90	9300.00	6.61	.00	
7.22	15.68		6.28	1481.77	2348.43				
	300.000	700.00	.00	.00	-5.00	9300.00	7.45	.00	
7.78	11.42		4.72	2189.13	2752.35				
	300.000	700.00	.00	.00	-5.00	9300.00	7.82	.00	
8.17	11.13		4.73	1966.21	2787.43				
	301.000	50.00	.00	.00	-5.00	9300.00	7.40	.00	
7.96	15.45		6.01	1547.96	2365.99				
	301.000	50.00	.00	.00	-5.00	9300.00	7.80	.00	
8.32	13.84		5.79	1607.09	2499.72				
	302.000	24.00	25.00	22.00	-5.00	9300.00	7.44	.00	
7.99	15.30		5.99	1553.05	2377.42				
	302.000	24.00	25.00	22.00	-5.00	9300.00	7.83	.00	
8.34	13.73		5.77	1611.59	2509.99				
	303.000	90.00	.00	.00	-5.00	9300.00	7.59	.00	
8.13	14.64		5.90	1576.47	2430.21				
	303.000	90.00	.00	.00	-5.00	9300.00	7.96	.00	
8.47	13.19		5.69	1633.62	2560.37				

bbpropfw. out									
304.000	150.00	29.70	28.88	-5.00	9300.00	7.69	.00		
8.22	14.25	5.85	1591.06	2463.26					
304.000	150.00	29.70	28.88	-5.00	9300.00	8.05	.00		
8.55	12.91	5.65	1645.68	2588.09					
307.000	160.00	.00	.00	-5.00	9300.00	7.89	.00		
8.49	15.21	6.21	1496.82	2384.63					
307.000	160.00	.00	.00	-5.00	9300.00	8.23	.00		
8.80	13.92	6.03	1541.85	2492.61					
308.000	50.00	25.70	22.51	-5.00	9300.00	7.96	.00		
8.55	14.95	6.18	1505.32	2404.91					
308.000	50.00	25.70	22.51	-5.00	9300.00	8.29	.00		
8.85	13.72	6.00	1549.53	2511.18					

1

09APR98 10:54:35

PAGE 15

EG	SECNO	XLCH	ELTRD	ELLC	ELMIN	Q	CWSEL	CRIWS
	10*KS	VCH	AREA	.01K				
309.000	50.00	.00	.00	-5.00	9300.00	8.18	.00	
8.67	22.22	5.59	1662.21	1973.05				
309.000	50.00	.00	.00	-5.00	9300.00	8.50	.00	
8.96	20.43	5.44	1710.71	2057.76				
310.000	1230.00	.00	.00	-5.00	9300.00	10.39	.00	
10.72	12.83	4.63	2007.44	2596.55				
310.000	1230.00	.00	.00	-5.00	9300.00	10.57	.00	
10.89	12.31	4.57	2036.35	2650.83				
310.100	530.00	.00	.00	-2.30	9300.00	10.82	.00	
11.22	6.67	5.09	1828.30	3601.38				
310.100	530.00	.00	.00	-2.30	9300.00	10.98	.00	
11.37	6.38	5.01	1857.19	3683.07				
310.200	200.00	.00	.00	-2.30	9300.00	10.96	.00	
11.36	6.40	5.02	1854.32	3674.92				
310.200	200.00	.00	.00	-2.30	9300.00	11.12	.00	
11.50	6.14	4.94	1882.12	3753.93				
310.300	60.00	16.00	15.00	-2.30	9300.00	10.98	.00	
11.37	6.38	5.01	1856.67	3681.59				
310.300	60.00	16.00	15.00	-2.30	9300.00	11.13	.00	
11.51	6.12	4.94	1884.37	3760.34				
310.400	80.00	.00	.00	-2.30	9300.00	11.03	.00	
11.42	6.29	4.98	1865.87	3707.68				
310.400	80.00	.00	.00	-2.30	9300.00	11.18	.00	
11.56	6.04	4.91	1893.23	3785.62				
310.500	245.00	.00	.00	-2.00	9300.00	11.28	.00	
11.58	6.13	4.42	2104.17	3756.46				
310.500	245.00	.00	.00	-2.00	9300.00	11.42	.00	
11.71	5.83	4.35	2138.45	3851.75				
310.600	230.00	.00	.00	-1.40	9300.00	11.33	.00	
11.78	7.36	5.37	1731.72	3429.05				
310.600	230.00	.00	.00	-1.40	9300.00	11.47	.00	
11.90	7.08	5.30	1754.71	3496.28				

bbpropfw. out												
11.93	310.700	6.42	210.00	5.13	.00	1813.59	.00	3670.04	-1.70	9300.00	11.52	.00
12.05	310.700	6.20	210.00	5.07	.00	1835.63	.00	3735.70	-1.70	9300.00	11.65	.00
* 12.26	310.800	15.61	190.00	7.66	.00	1214.86	.00	2353.86	-2.00	9300.00	11.35	.00
* 12.37	310.800	15.06	190.00	7.56	.00	1230.43	.00	2396.83	-2.00	9300.00	11.48	.00
* 12.54	313.000	91.76	110.00	7.95	.00	785.93	.00	570.00	-.90	5460.00	11.62	.00
* 12.78	313.000	110.96	110.00	8.59	.00	635.84	.00	518.34	-.90	5460.00	11.63	.00
12.64	314.000	83.38	102.00	7.70	26.40	815.45	25.00	597.96	-.90	5460.00	11.78	.00
12.93	314.000	98.84	102.00	8.28	26.40	659.45	25.00	549.19	-.90	5460.00	11.87	.00
* 13.09	4.000	1.21	550.00	1.39	.00	3974.03	.00	4954.47	-1.60	5460.00	13.06	.00
* 13.45	4.000	1.15	550.00	1.36	.00	4004.41	.00	5083.01	-1.60	5460.00	13.42	.00
13.10	41.000	1.21	10.00	1.39	25.00	3974.85	22.00	4956.12	-1.60	5460.00	13.07	.00
13.45	41.000	1.15	10.00	1.36	25.00	4005.13	22.00	5084.49	-1.60	5460.00	13.42	.00
* 13.39	5.000	29.78	250.00	5.86	.00	1203.38	.00	1000.45	-.80	5460.00	12.94	.00
* 13.91	5.000	44.70	250.00	7.02	.00	777.89	.00	816.69	-.80	5460.00	13.14	.00
13.44	51.000	28.98	35.00	5.80	21.90	1217.00	21.00	1014.31	-.80	5460.00	13.00	.00
14.02	51.000	42.82	35.00	6.92	21.90	788.94	21.00	834.38	-.80	5460.00	13.28	.00
13.58	52.000	26.70	50.00	5.64	.00	1257.93	.00	1056.57	-.80	5460.00	13.17	.00
* 14.28	52.000	21.42	50.00	5.30	.00	1272.92	.00	1179.68	-.80	5460.00	13.91	.00

1

09APR98 10:54:35 PAGE 16

EG	SECNO	XLCH	ELTRD	ELLC	ELMIN	Q	CWSEL	CRIWS		
	10*KS	VCH	AREA	.01K						
19.31	6.000	2500.00	5.42	.00	1286.25	1216.13	1.70	5460.00	18.90	.00
20.40	6.000	2500.00	6.38	.00	855.28	1030.02	1.70	5460.00	19.77	.00

1

09APR98 10:54:35 PAGE 17

BERNARD BAYOU

SUMMARY PRINTOUT TABLE 150

SECNO	Q	CWSEL	DI FWSP	DI FWSX	DI FKWS	TOPWI D	XLCH
. 800	14900.00	3. 77	.00	.00	.00	811.05	.00
. 800	14900.00	4. 77	1.00	.00	1.00	749.59	.00
* . 900	14900.00	4. 15	.00	.38	.00	746.83	7725.00
* . 900	14900.00	5. 06	.92	.29	.92	735.92	7725.00
* 1.000	10200.00	4. 34	.00	.19	.00	429.98	6175.00
* 1.000	10200.00	5. 22	.88	.15	.88	281.56	6175.00
* 2.000	10200.00	4. 24	.00	-.10	.00	138.03	2400.00
* 2.000	10200.00	5. 15	.92	-.06	.92	124.00	2400.00
2. 100	9300.00	5. 02	.00	.78	.00	143.37	50.00
2. 100	9300.00	5. 72	.70	.56	.70	124.00	50.00
2. 200	9300.00	5. 22	.00	.20	.00	144.73	24.00
2. 200	9300.00	5. 87	.65	.15	.65	149.17	24.00
3.000	9300.00	5. 67	.00	.45	.00	144.86	55.00
3.000	9300.00	6. 23	.56	.36	.56	135.90	55.00
3. 100	9300.00	5. 81	.00	.14	.00	145.13	10.00
3. 100	9300.00	6. 34	.54	.11	.54	146.22	10.00
3. 200	9300.00	6. 18	.00	.38	.00	359.08	150.00
3. 200	9300.00	6. 61	.43	.27	.43	130.00	150.00
300.000	9300.00	7. 45	.00	1.27	.00	334.07	700.00
300.000	9300.00	7. 82	.37	1.21	.37	217.89	700.00
301.000	9300.00	7. 40	.00	-.05	.00	149.61	50.00
301.000	9300.00	7. 80	.39	-.02	.39	151.18	50.00
302.000	9300.00	7. 44	.00	.03	.00	149.75	24.00
302.000	9300.00	7. 83	.39	.03	.39	151.30	24.00
303.000	9300.00	7. 59	.00	.16	.00	150.37	90.00
303.000	9300.00	7. 96	.37	.14	.37	151.88	90.00
304.000	9300.00	7. 69	.00	.10	.00	150.76	150.00
304.000	9300.00	8. 05	.36	.09	.36	152.20	150.00
307.000	9300.00	7. 89	.00	.20	.00	132.23	160.00
307.000	9300.00	8. 23	.34	.18	.34	133.08	160.00
308.000	9300.00	7. 96	.00	.06	.00	132.39	50.00
308.000	9300.00	8. 29	.33	.06	.33	133.22	50.00

1

09APR98 10: 54: 35

PAGE 18

SECNO	Q	CWSEL	DI FWSP	DI FWSX	DI FKWS	TOPWI D	XLCH
309.000	9300.00	8. 18	.00	.23	.00	152.15	50.00

bbpropfw. out

	309.000	9300.00	8.50	.32	.21	.32	153.41	50.00
	310.000	9300.00	10.39	.00	2.21	.00	160.88	1230.00
	310.000	9300.00	10.57	.18	2.07	.18	161.59	1230.00
	310.100	9300.00	10.82	.00	.43	.00	178.72	530.00
	310.100	9300.00	10.98	.16	.41	.16	179.68	530.00
	310.200	9300.00	10.96	.00	.15	.00	179.59	200.00
	310.200	9300.00	11.12	.15	.14	.15	180.51	200.00
	310.300	9300.00	10.98	.00	.01	.00	179.67	60.00
	310.300	9300.00	11.13	.15	.01	.15	180.59	60.00
	310.400	9300.00	11.03	.00	.06	.00	179.97	80.00
	310.400	9300.00	11.18	.15	.05	.15	180.88	80.00
	310.500	9300.00	11.28	.00	.24	.00	239.53	245.00
	310.500	9300.00	11.42	.14	.23	.14	240.15	245.00
	310.600	9300.00	11.33	.00	.05	.00	166.84	230.00
	310.600	9300.00	11.47	.14	.05	.14	167.44	230.00
	310.700	9300.00	11.52	.00	.19	.00	168.96	210.00
	310.700	9300.00	11.65	.13	.18	.13	169.52	210.00
*	310.800	9300.00	11.35	.00	-.17	.00	116.80	190.00
*	310.800	9300.00	11.48	.13	-.17	.13	117.30	190.00
*	313.000	5460.00	11.62	.00	.28	.00	187.98	110.00
*	313.000	5460.00	11.63	.01	.15	.01	100.00	110.00
	314.000	5460.00	11.78	.00	.16	.00	188.53	102.00
	314.000	5460.00	11.87	.09	.24	.09	100.00	102.00
*	4.000	5460.00	13.06	.00	1.28	.00	358.12	550.00
*	4.000	5460.00	13.42	.36	1.55	.36	330.00	550.00
	41.000	5460.00	13.07	.00	.00	.00	358.13	10.00
	41.000	5460.00	13.42	.36	.00	.36	330.00	10.00
*	5.000	5460.00	12.94	.00	-.13	.00	233.12	250.00
*	5.000	5460.00	13.14	.20	-.28	.20	80.00	250.00
	51.000	5460.00	13.00	.00	.06	.00	233.39	35.00
	51.000	5460.00	13.28	.28	.14	.28	80.00	35.00
*	52.000	5460.00	13.17	.00	.18	.00	234.22	50.00
*	52.000	5460.00	13.91	.74	.63	.74	180.00	50.00

1 09APR98 10:54:35 PAGE 19

SECNO	Q	CWSEL	DI FWSP	DI FWSX	DI FKWS	TOPWI D	XLCH
6.000	5460.00	18.90	.00	5.72	.00	255.05	2500.00
6.000	5460.00	19.77	.88	5.86	.88	60.00	2500.00

1 09APR98 10:54:35 PAGE 20
Page 21

SUMMARY OF ERRORS AND SPECIAL NOTES

WARNI NG SECNO=	. 900	PROFI LE=	1	CONVEYANCE	CHANGE	OUTSI DE	ACCEPTABLE	RANGE
WARNI NG SECNO=	. 900	PROFI LE=	2	CONVEYANCE	CHANGE	OUTSI DE	ACCEPTABLE	RANGE
WARNI NG SECNO=	1. 000	PROFI LE=	1	CONVEYANCE	CHANGE	OUTSI DE	ACCEPTABLE	RANGE
WARNI NG SECNO=	1. 000	PROFI LE=	2	CONVEYANCE	CHANGE	OUTSI DE	ACCEPTABLE	RANGE
WARNI NG SECNO=	2. 000	PROFI LE=	1	CONVEYANCE	CHANGE	OUTSI DE	ACCEPTABLE	RANGE
WARNI NG SECNO=	2. 000	PROFI LE=	2	CONVEYANCE	CHANGE	OUTSI DE	ACCEPTABLE	RANGE
WARNI NG SECNO=	310. 800	PROFI LE=	1	CONVEYANCE	CHANGE	OUTSI DE	ACCEPTABLE	RANGE
WARNI NG SECNO=	310. 800	PROFI LE=	2	CONVEYANCE	CHANGE	OUTSI DE	ACCEPTABLE	RANGE
WARNI NG SECNO=	313. 000	PROFI LE=	1	CONVEYANCE	CHANGE	OUTSI DE	ACCEPTABLE	RANGE
WARNI NG SECNO=	313. 000	PROFI LE=	2	CONVEYANCE	CHANGE	OUTSI DE	ACCEPTABLE	RANGE
WARNI NG SECNO=	4. 000	PROFI LE=	1	CONVEYANCE	CHANGE	OUTSI DE	ACCEPTABLE	RANGE
WARNI NG SECNO=	4. 000	PROFI LE=	2	CONVEYANCE	CHANGE	OUTSI DE	ACCEPTABLE	RANGE
WARNI NG SECNO=	5. 000	PROFI LE=	1	CONVEYANCE	CHANGE	OUTSI DE	ACCEPTABLE	RANGE
WARNI NG SECNO=	5. 000	PROFI LE=	2	CONVEYANCE	CHANGE	OUTSI DE	ACCEPTABLE	RANGE
WARNI NG SECNO=	52. 000	PROFI LE=	2	CONVEYANCE	CHANGE	OUTSI DE	ACCEPTABLE	RANGE

1
 09APR98 10: 54: 35 PAGE 21




FLOODWAY DATA, BERNARD BAYOU
 PROFILE NO. 2

STATI ON	----- WIDTH	FLOODWAY SECTI ON AREA	----- MEAN VELOCITI Y	WATER SURFACE ELEVATI ON WITH FLOODWAY	WI THOUT FLOODWAY	DI FFERENCE
. 800	750.	7464.	2. 0	4. 8	3. 8	1. 0
. 900	736.	11381.	1. 3	5. 0	4. 1	. 9
1. 000	282.	4459.	2. 3	5. 2	4. 3	. 9
2. 000	124.	1166.	8. 7	5. 1	4. 2	. 9
2. 100	124.	1236.	7. 5	5. 7	5. 0	. 7
2. 200	149.	1301.	7. 1	5. 9	5. 2	. 7
3. 000	136.	1441.	6. 5	6. 3	5. 7	. 6
3. 100	146.	1465.	6. 3	6. 3	5. 8	. 5
3. 200	130.	1482.	6. 3	6. 6	6. 2	. 4
300. 000	218.	1966.	4. 7	7. 9	7. 5	. 4
301. 000	151.	1607.	5. 8	7. 8	7. 4	. 4
302. 000	151.	1612.	5. 8	7. 8	7. 4	. 4
303. 000	152.	1634.	5. 7	8. 0	7. 6	. 4
304. 000	152.	1646.	5. 7	8. 1	7. 7	. 4
307. 000	133.	1542.	6. 0	8. 2	7. 9	. 3
308. 000	133.	1550.	6. 0	8. 3	8. 0	. 3
309. 000	153.	1711.	5. 4	8. 5	8. 2	. 3
310. 000	162.	2036.	4. 6	10. 6	10. 4	. 2

bbpropfw. out						
310. 100	180.	1857.	5. 0	11. 0	10. 8	. 2
310. 200	181.	1882.	4. 9	11. 2	11. 0	. 2
310. 300	181.	1884.	4. 9	11. 2	11. 0	. 2
310. 400	181.	1893.	4. 9	11. 2	11. 0	. 2
310. 500	240.	2138.	4. 3	11. 4	11. 3	. 1
310. 600	167.	1755.	5. 3	11. 4	11. 3	. 1
310. 700	170.	1836.	5. 1	11. 6	11. 5	. 1
310. 800	117.	1230.	7. 6	11. 4	11. 3	. 1
313. 000	100.	636.	8. 6	11. 6	11. 6	. 0
314. 000	100.	659.	8. 3	11. 9	11. 8	. 1
4. 000	330.	4004.	1. 4	13. 5	13. 1	. 4
41. 000	330.	4005.	1. 4	13. 5	13. 1	. 4
5. 000	80.	778.	7. 0	13. 1	12. 9	. 2
51. 000	80.	789.	6. 9	13. 3	13. 0	. 3
52. 000	180.	1273.	4. 3	13. 9	13. 2	. 7
6. 000	60.	855.	6. 4	19. 8	18. 9	. 9

APPENDIX B
DATA FILES ONLY – DUPLICATE EFFECTIVE, CORRECTED EFFECTED AND
POST-PROPOSED HYDRAULIC MODELS

APPENDIX C
ANNOTATED FIRM PANEL

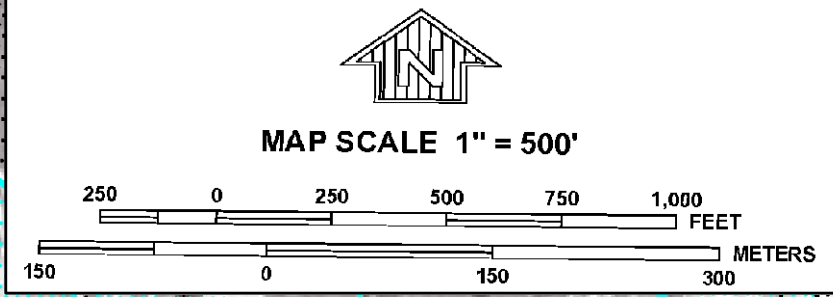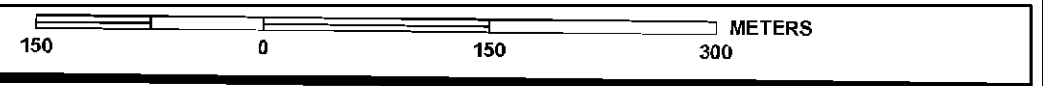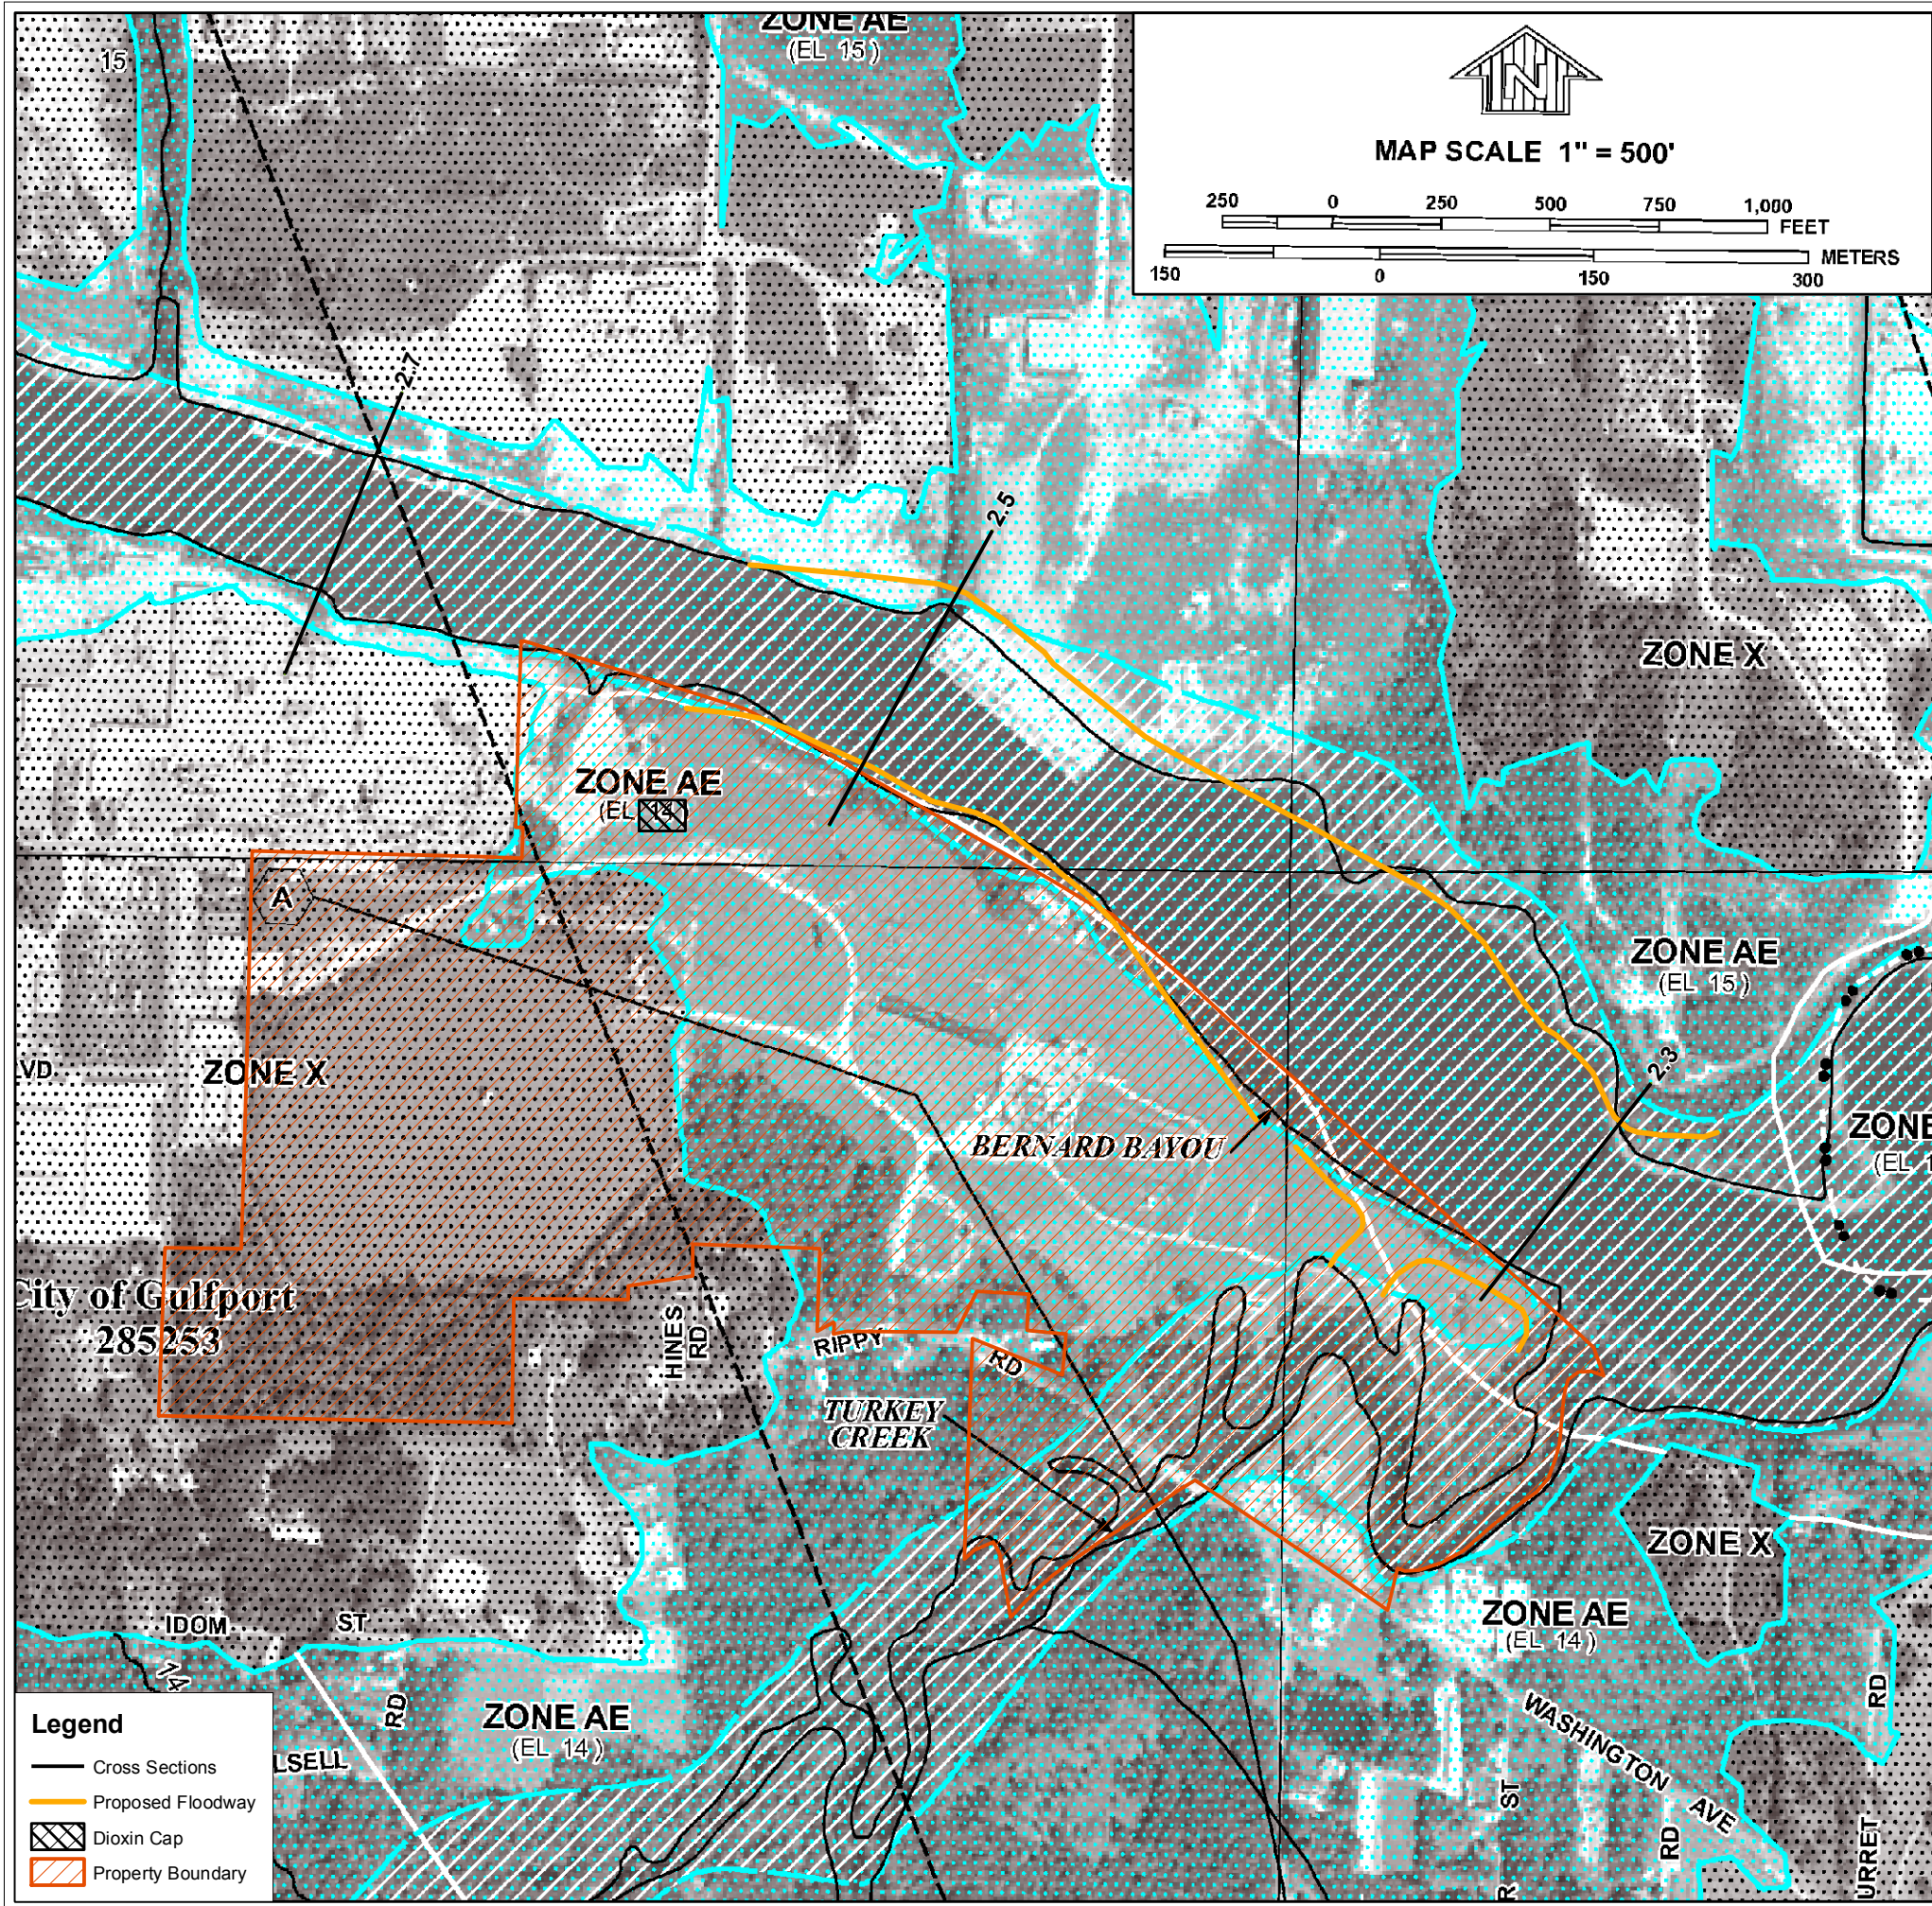

NATIONAL FLOOD INSURANCE PROGRAM

PANEL 0262G

FIRM

FLOOD INSURANCE RATE MAP

HARRISON COUNTY, MISSISSIPPI

AND INCORPORATED AREAS

PANEL 262 OF 575
 (SEE MAP INDEX FOR FIRM PANEL LAYOUT)

CONTAINS:

COMMUNITY	NUMBER	PANEL	SUFFIX
GULFPORT, CITY OF	285253	0262	G

Notice to User: The **Map Number** shown below should be used when placing map orders; the **Community Number** shown above should be used on insurance applications for the subject community.



MAP NUMBER
28047C0262G
EFFECTIVE DATE

Federal Emergency Management Agency

APPENDIX D
ANNOTATED FLOODWAY DATA TABLE

FLOODING SOURCE		FLOODWAY			BASE FLOOD WATER SURFACE ELEVATION (FEET NAVD88)			
CROSS SECTION	DISTANCE ¹	WIDTH (FEET)	SECTION AREA (SQ. FEET)	MEAN VELOCITY (FEET PER SECOND)	REGULATORY	WITHOUT FLOODWAY	WITH FLOODWAY	INCREASE
Bernard Bayou								
A	3,000	989	3,527	2.0	*	1.9 ²	2.9	1.0
B	9,450	816	3,446	2.0	*	2.4 ²	3.3	0.9
C	10,684	1,130	7,870	0.9	*	2.5 ²	3.4	0.9
D	19,584	979	2,103	3.3	*	3.0 ²	3.7	0.7
E	25,334	750	7,464	2.0	*	3.8 ²	4.8	1.0
F	33,059	736	11,381	1.3	*	4.1 ²	5.0	0.9
G	39,234	282	4,459	2.3	*	4.3 ²	5.2	0.9
H	41,634	124	1,166	8.7	*	4.2 ²	5.1	0.9
I	41,923	130	1,533	6.1	*	6.2 ²	7.1	0.9
J	42,623	218	1,966	4.7	*	7.5 ²	7.9	0.4
K	44,427	162	2,036	4.6	14.7	10.4 ²	10.6	0.2
L	46,282	100	636	8.6	15.0	11.6 ²	11.6	0.0
M	46,934	330	4,004	1.4	15.4	13.1 ²	13.5	0.4
N	47,199	80	778	7.0	15.4	13.1 ²	13.1	0.0
O	49,699	60	855	6.4	19.1	18.9 ²	19.8	0.9
P	50,849	397	3,066	1.9	22.0	21.9 ²	22.9	1.0
Q	59,499	530	2,741	1.9	30.0	30.0	31.0	1.0
R	69,149	573	2,950	1.8	43.8	43.8	44.8	1.0
S	76,999	596	2,811	1.3	56.5	56.5	57.5	1.0
T	87,599	542	2,815	1.4	73.6	73.6	74.6	1.0

¹ Feet above confluence with Back Bay of Biloxi

² Elevation computed without consideration of storm surge effects from Back Bay of Biloxi

* BFE determined by coastal storm surge flooding

TABLE 7


FEDERAL EMERGENCY MANAGEMENT AGENCY
HARRISON COUNTY, MS
 AND INCORPORATED AREAS

FLOODWAY DATA


BERNARD BAYOU

APPENDIX E
CROSS-SECTION PLOTS FOR ADDITIONAL CROSS-SECTIONS


Bernard Bayou Plan: Proposed (slab) 4 Floods 3/4/2010

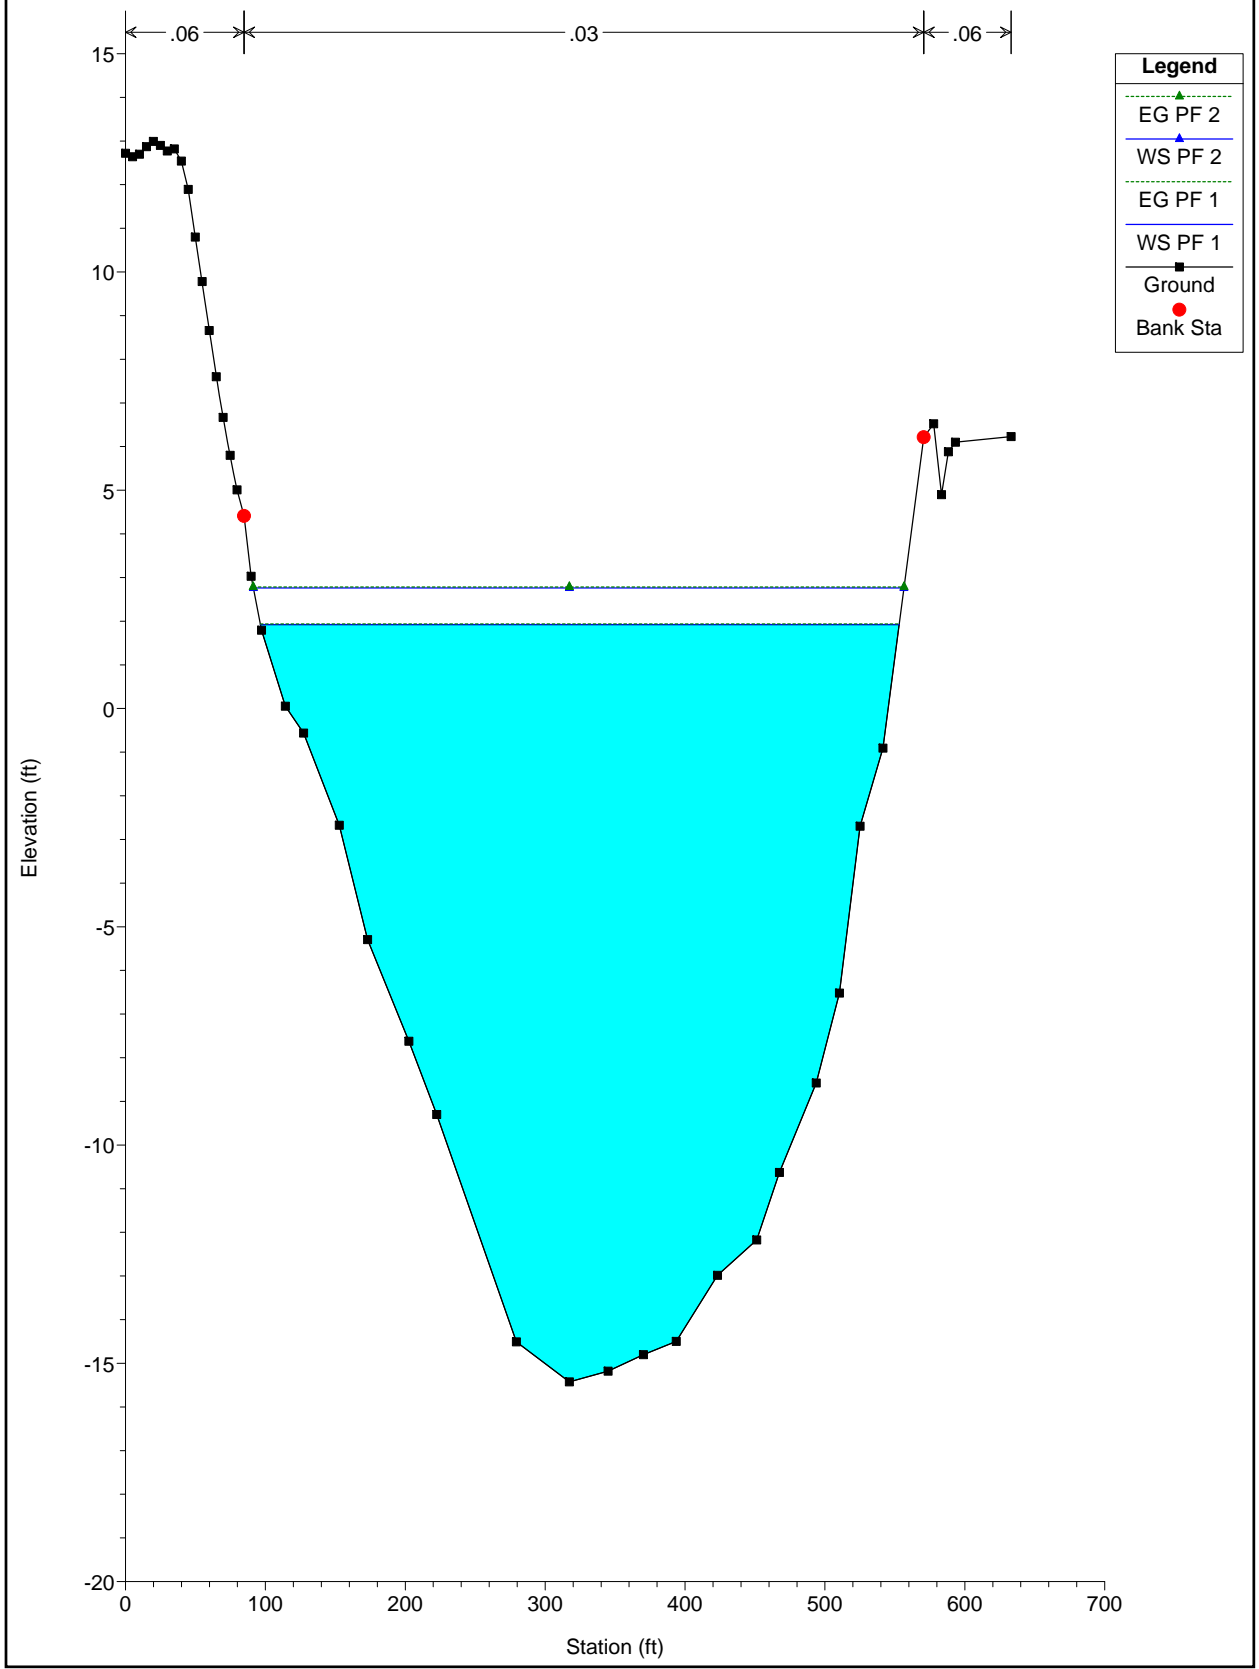


Bernard Bayou Plan: Proposed (slab) 4 Floods 3/4/2010

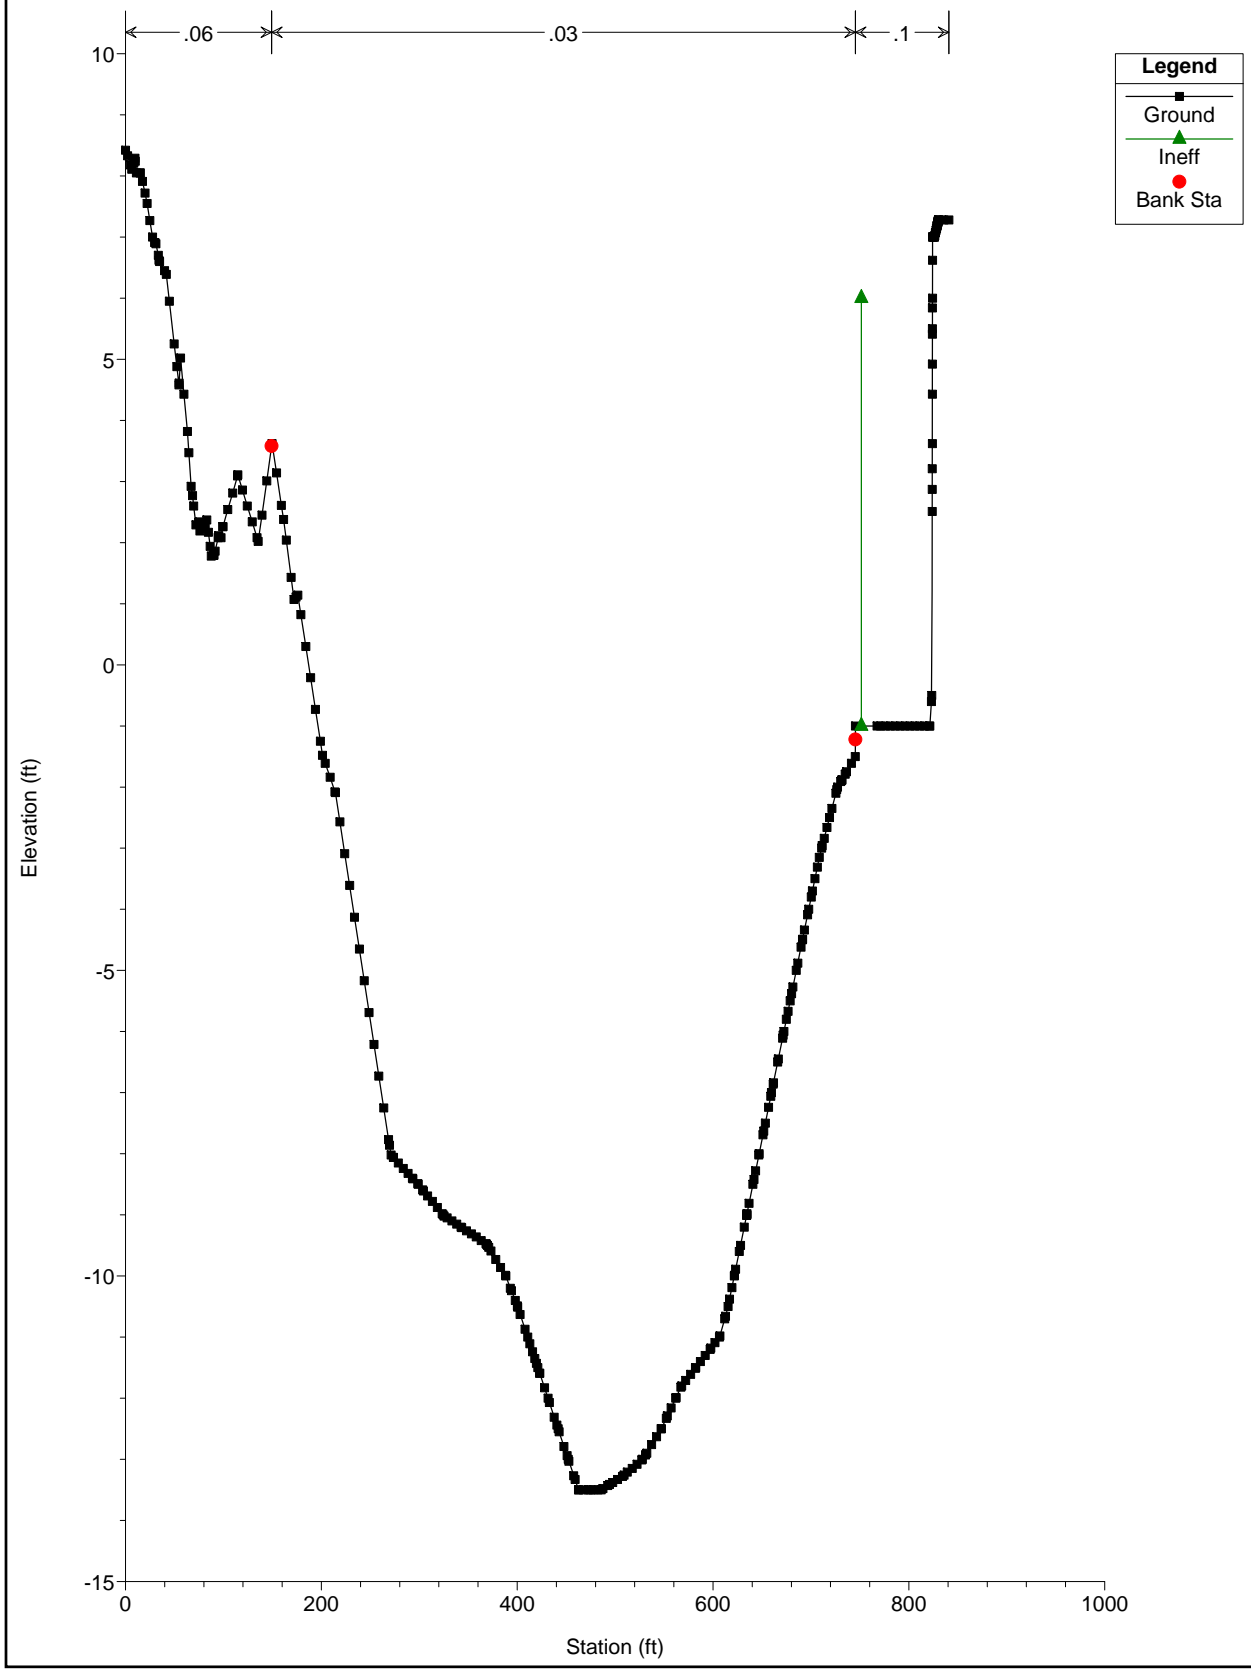


Bernard Bayou Plan: Proposed (slab) 4 Floods 3/4/2010

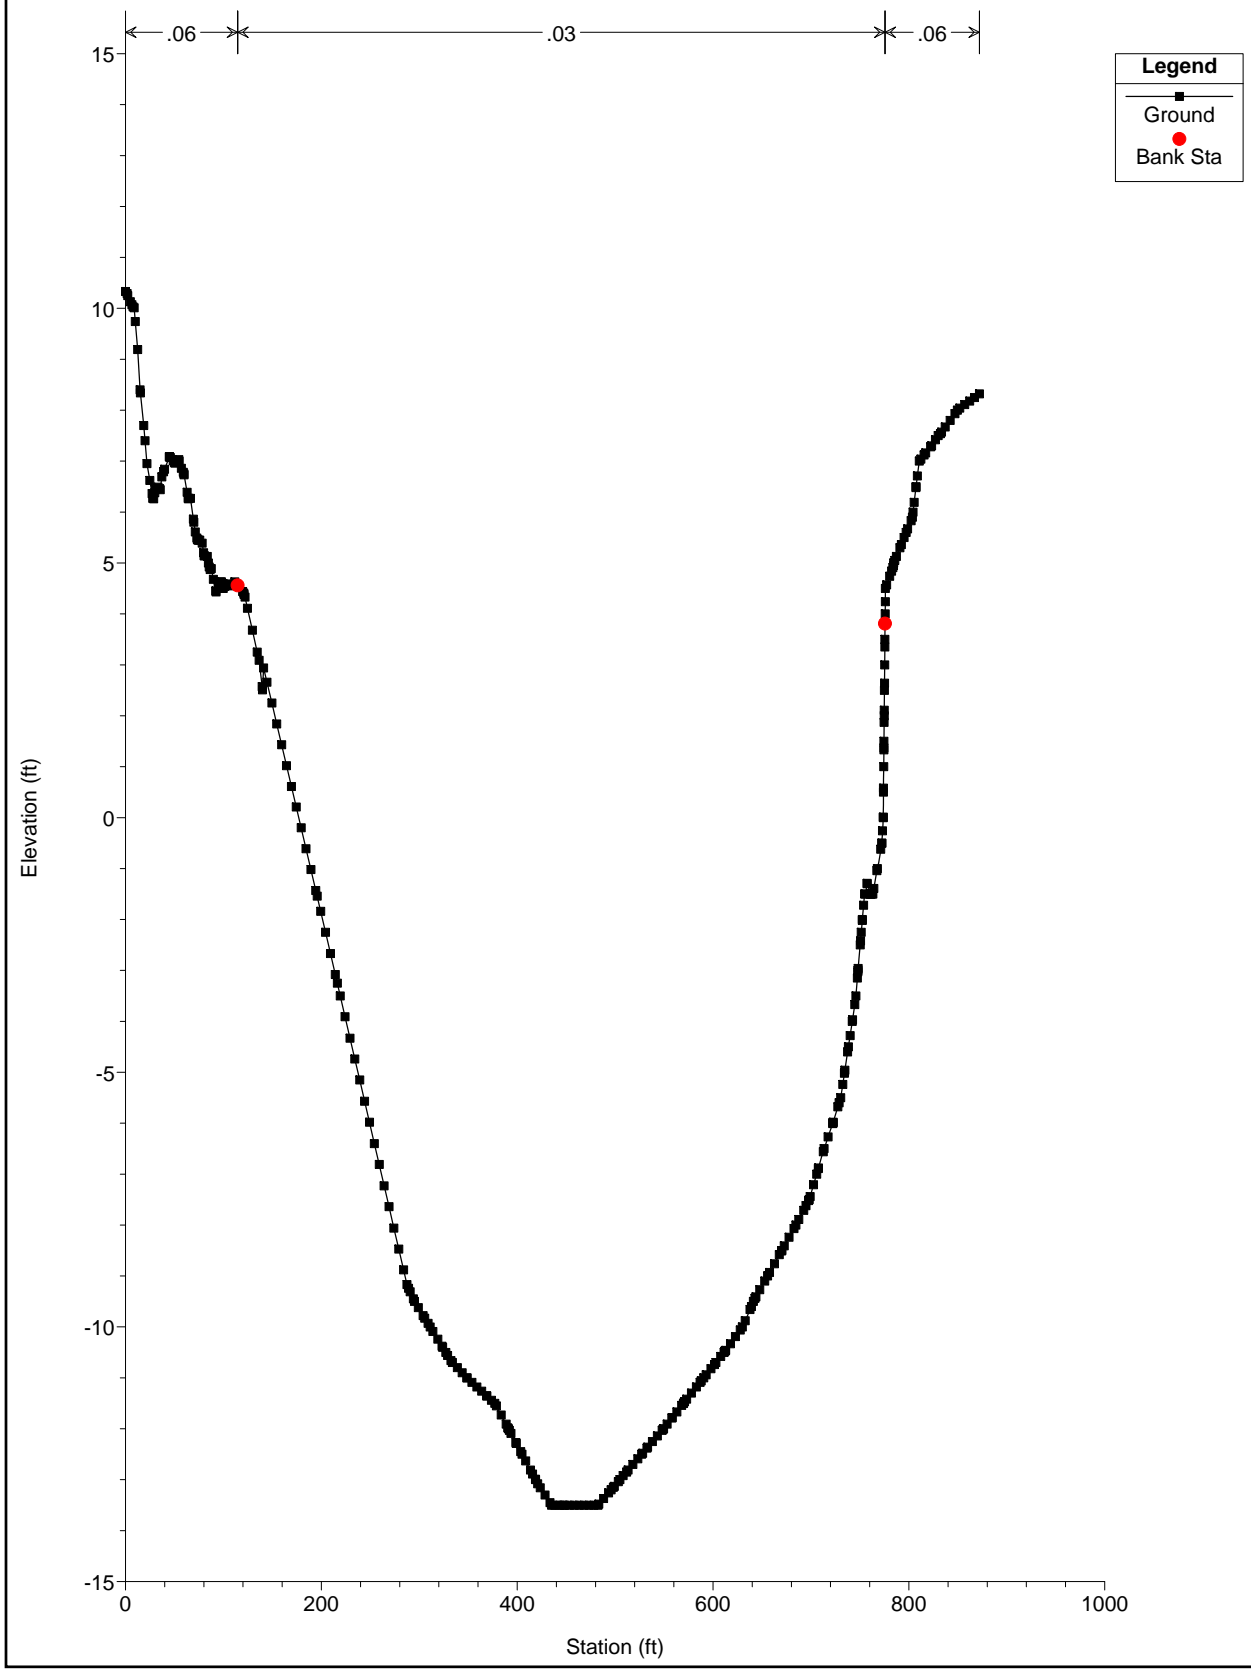


Bernard Bayou Plan: Proposed (slab) 4 Floods 3/4/2010

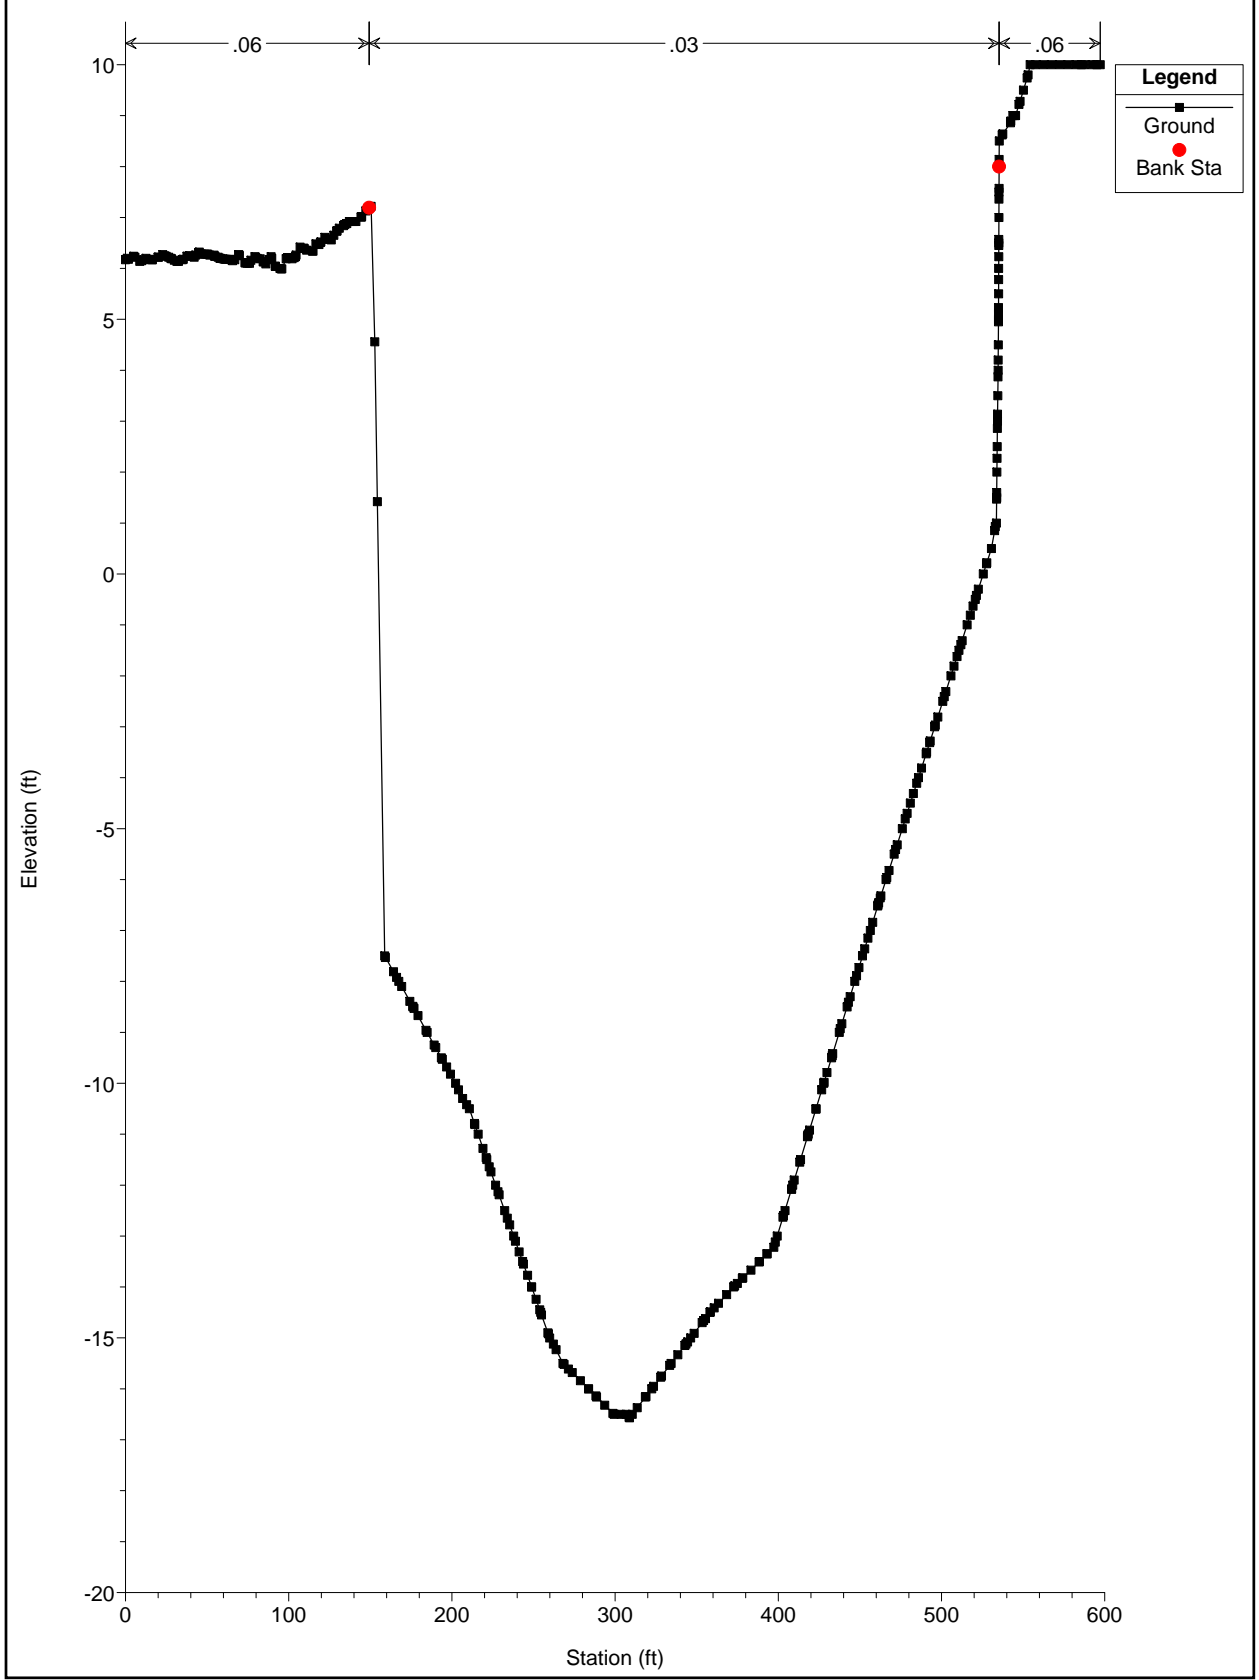


Bernard Bayou Plan: Proposed (slab) 4 Floods 3/4/2010

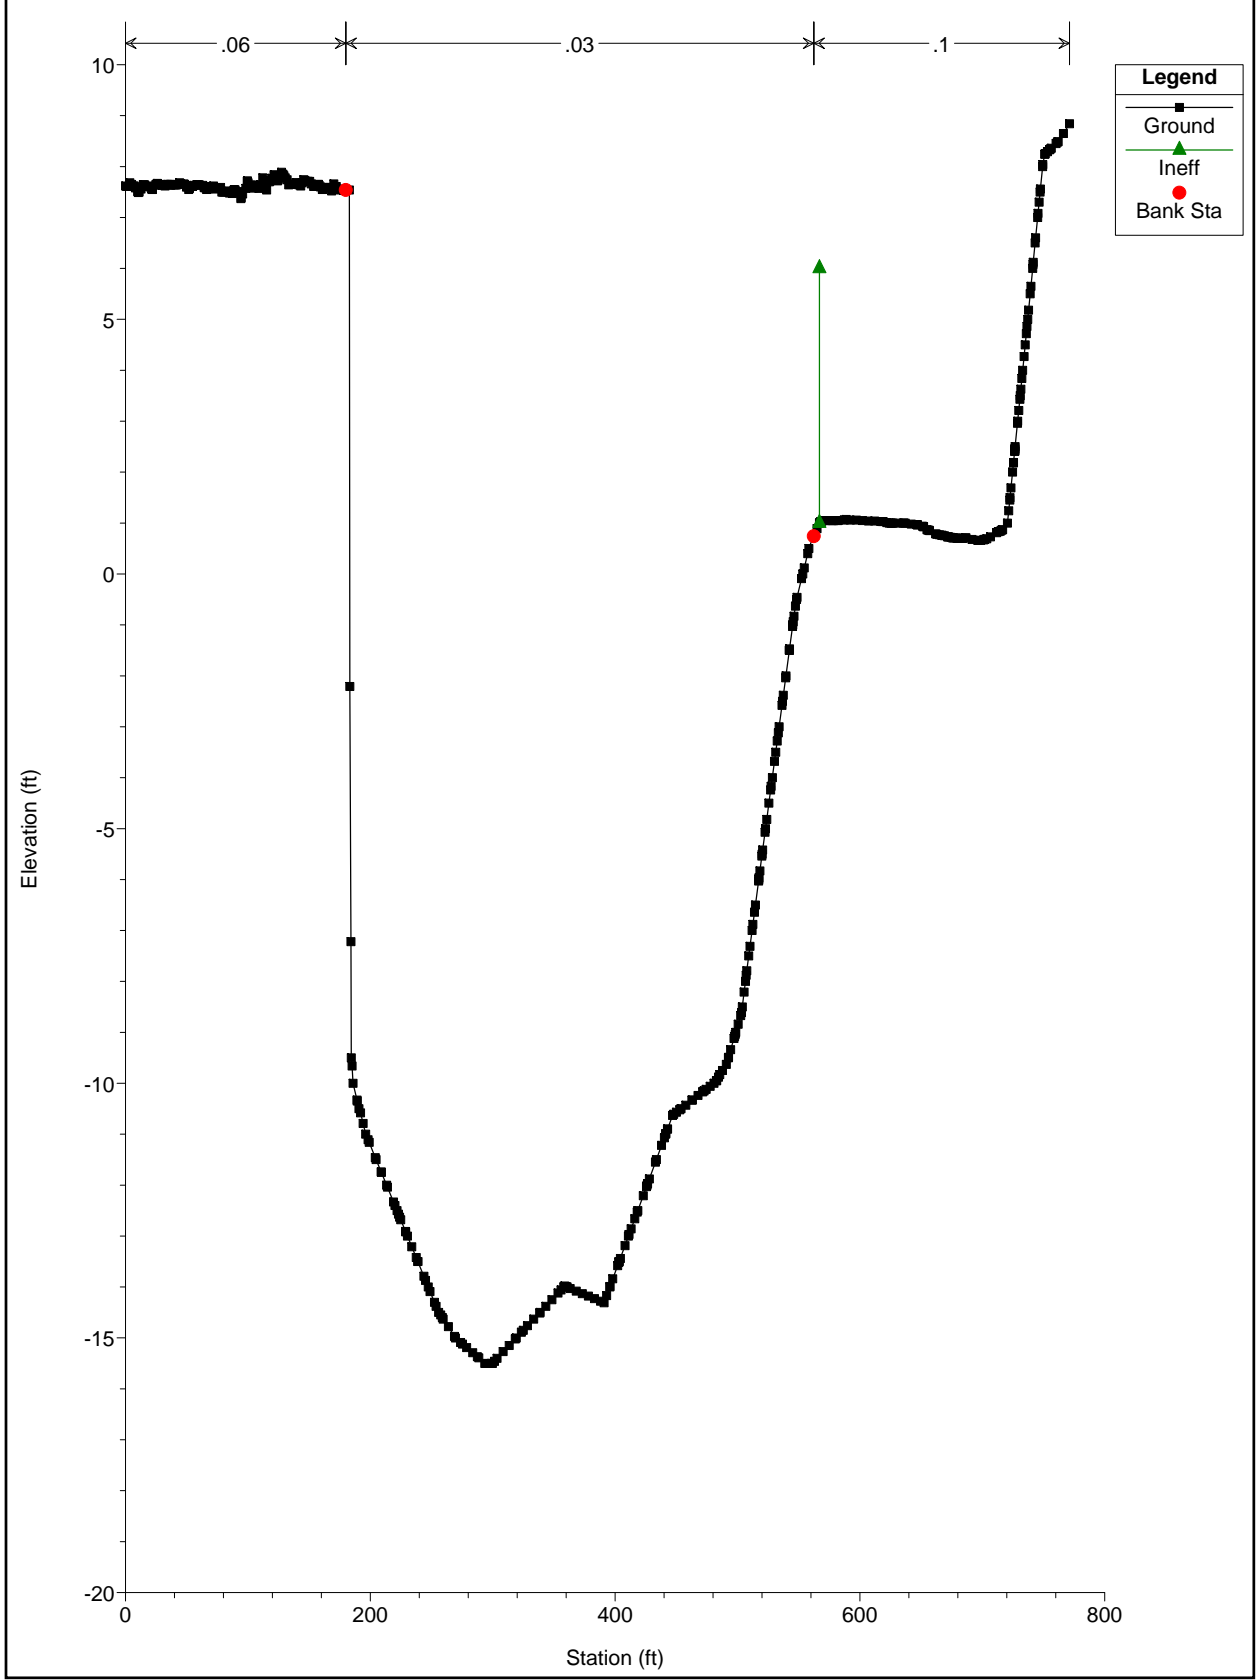


Bernard Bayou Plan: Proposed (slab) 4 Floods 3/4/2010

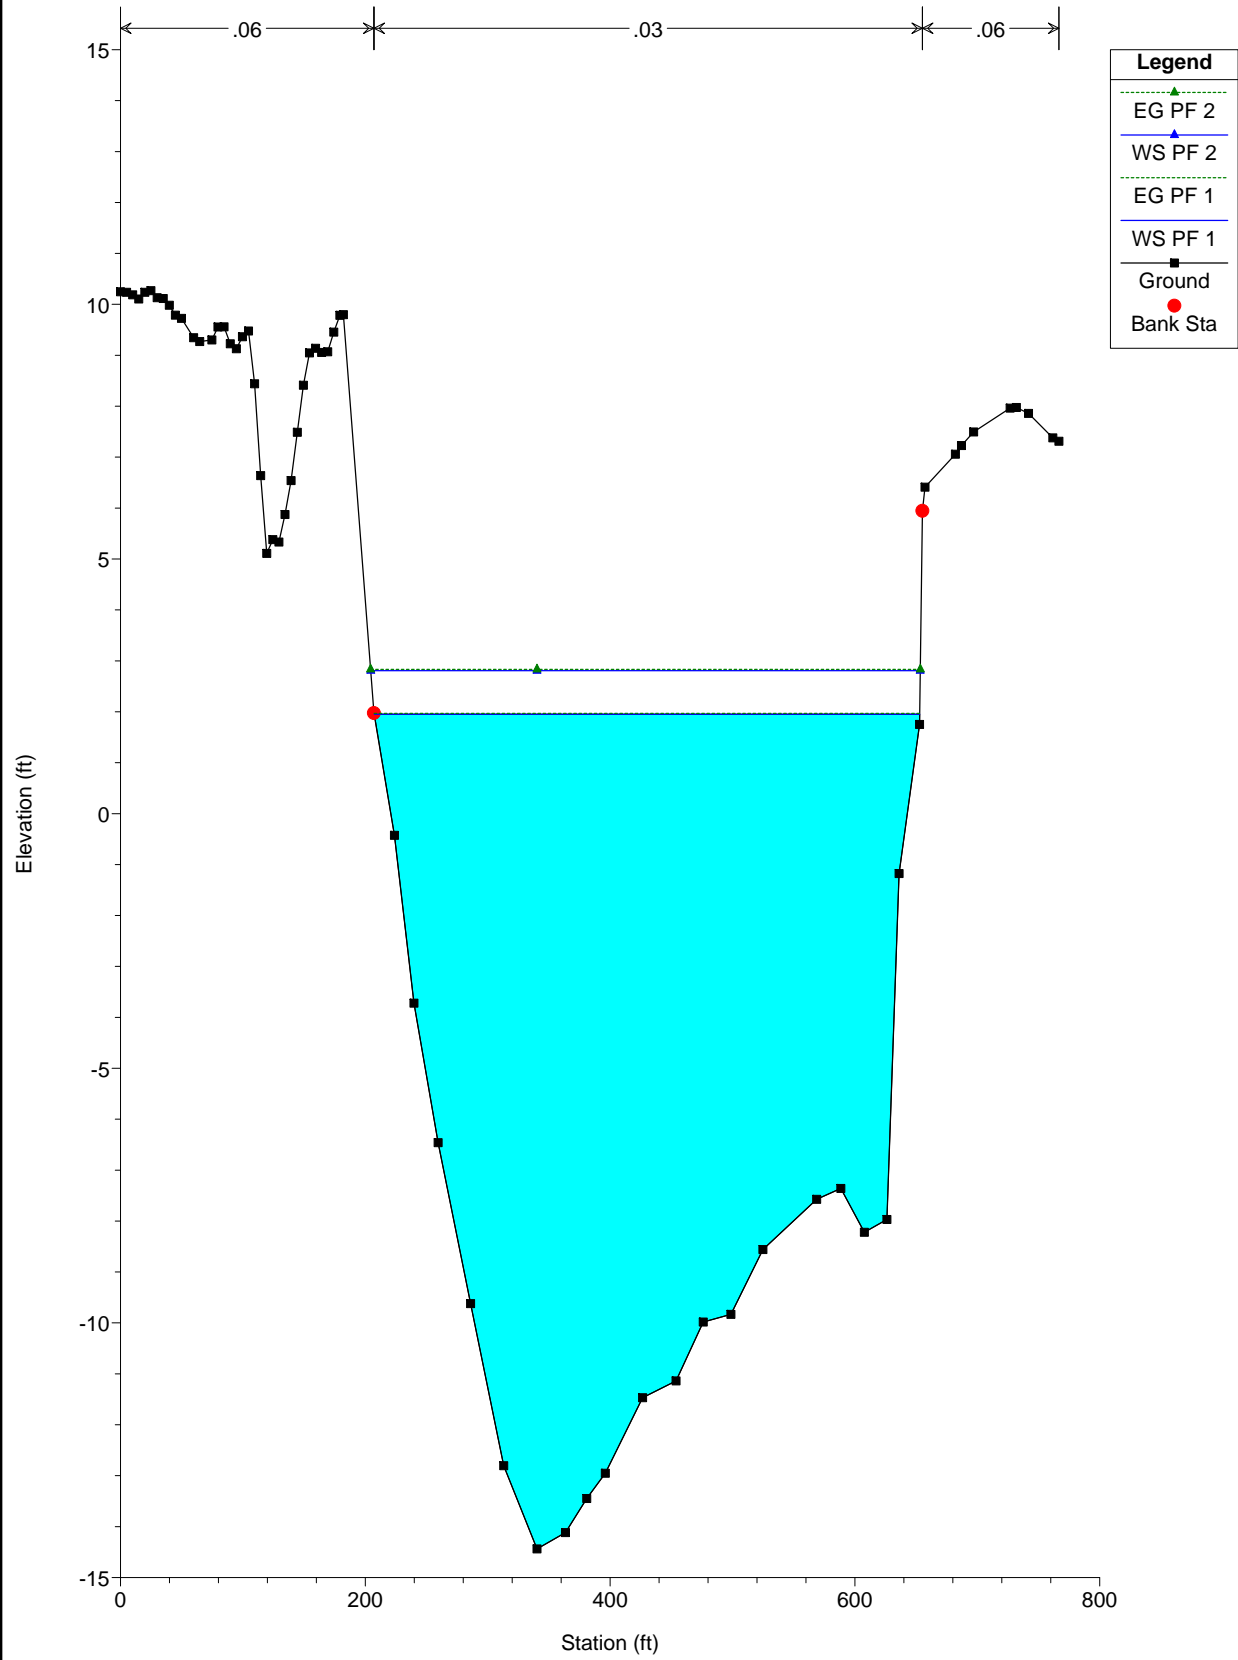

Bernard Bayou Plan: Proposed (slab) 4 Floods 3/4/2010

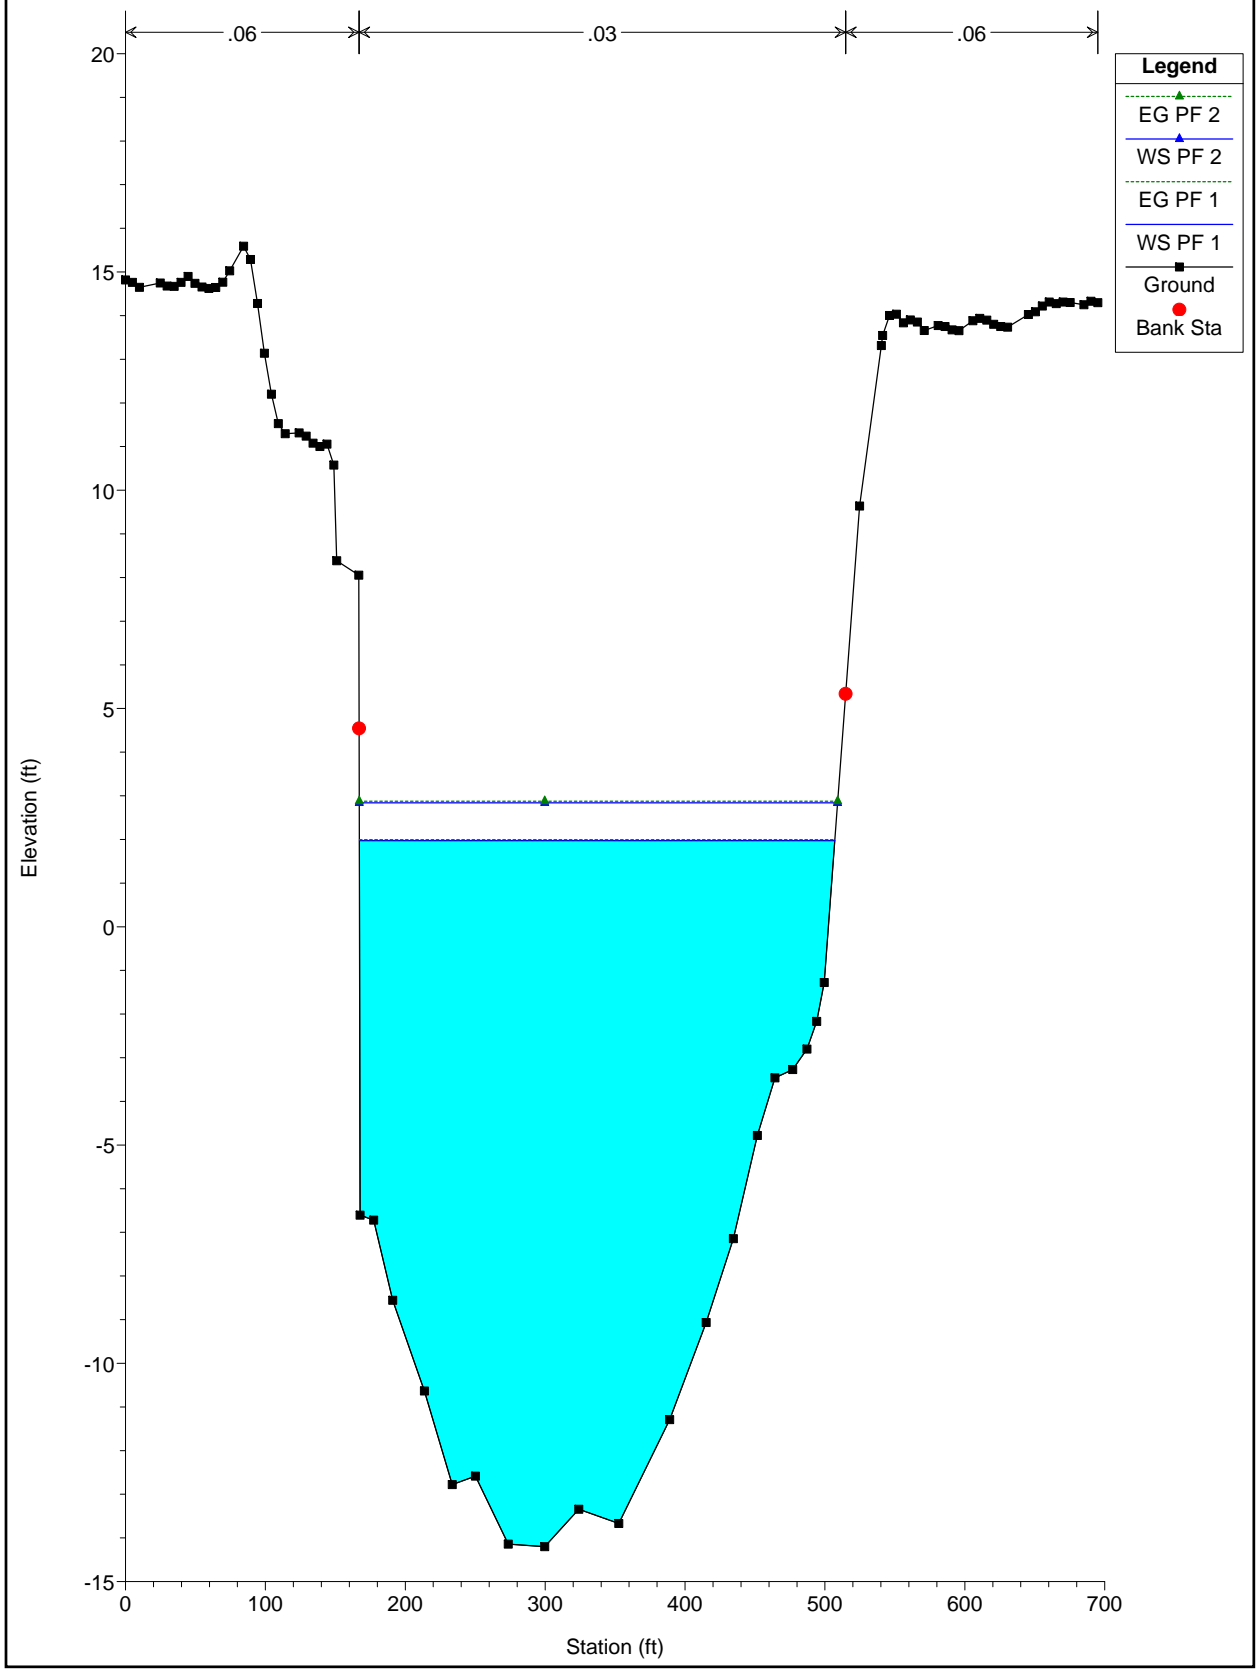

APPENDIX F
CERTIFIED PLANIMETRIC (BOUNDARY SURVEY)

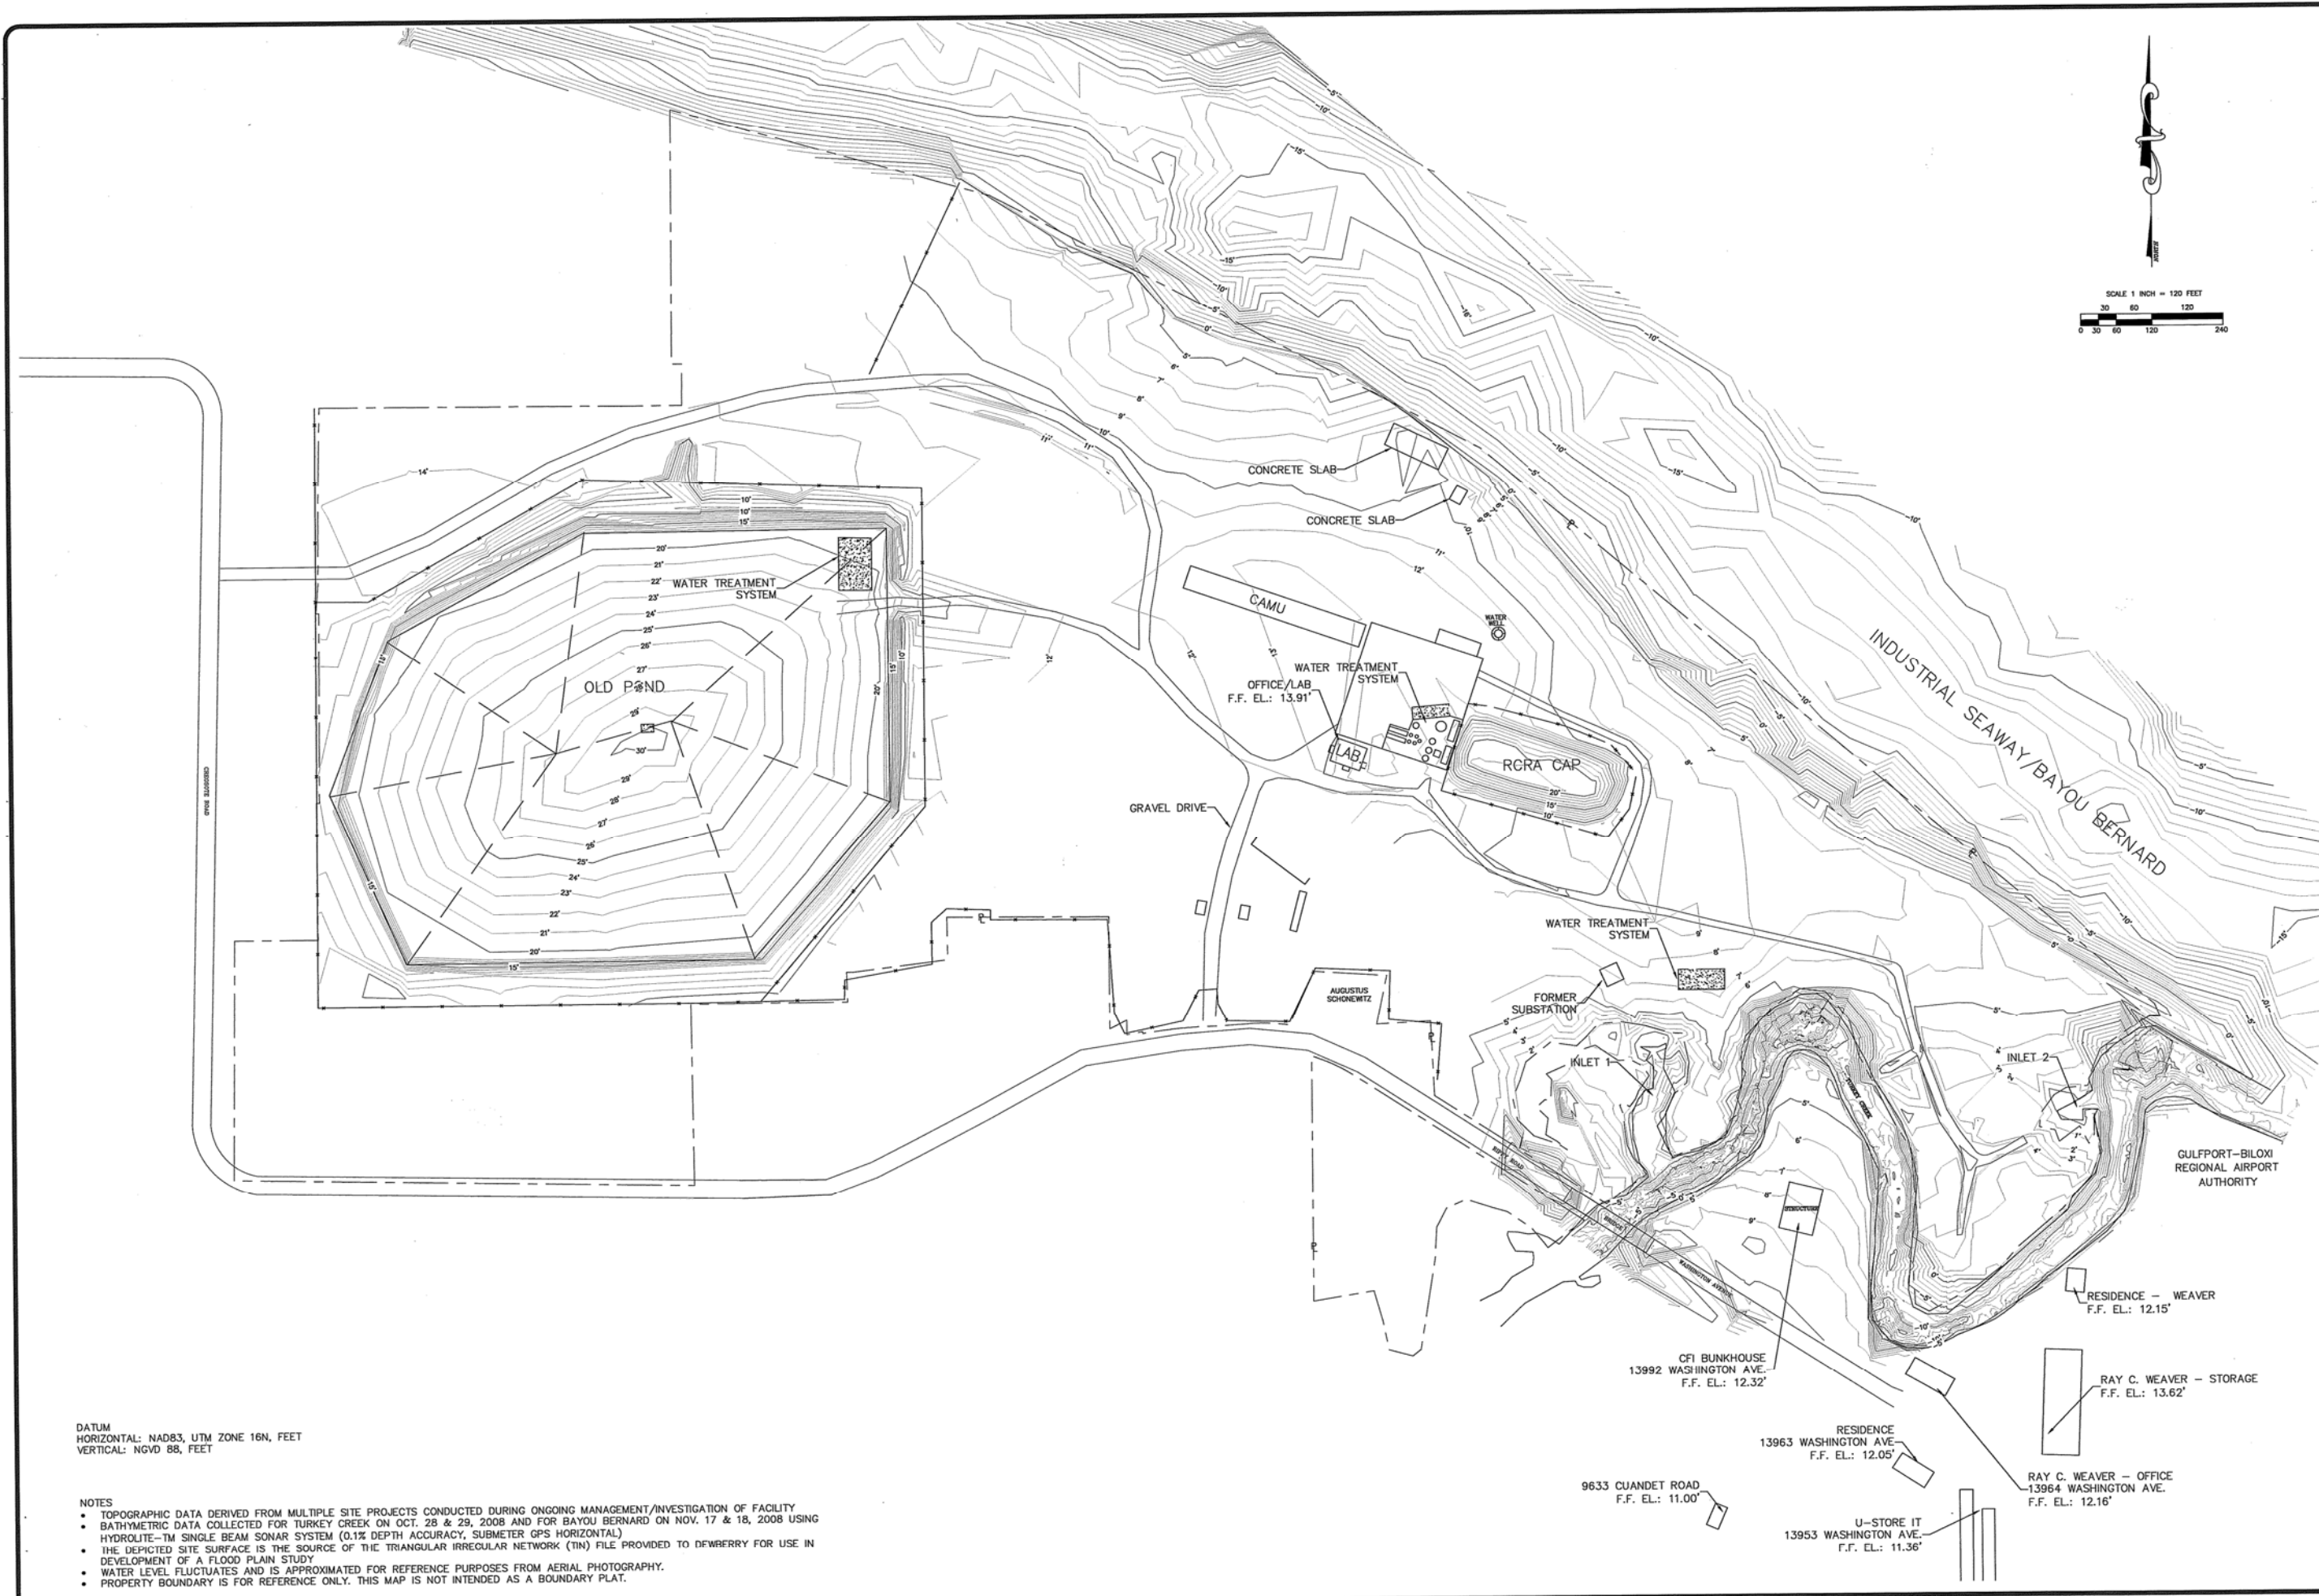

DATUM
 HORIZONTAL: NAD83, UTM ZONE 16N, FEET
 VERTICAL: NGVD 88, FEET

- NOTES
- TOPOGRAPHIC DATA DERIVED FROM MULTIPLE SITE PROJECTS CONDUCTED DURING ONGOING MANAGEMENT/INVESTIGATION OF FACILITY
 - BATHYMETRIC DATA COLLECTED FOR TURKEY CREEK ON OCT. 28 & 29, 2008 AND FOR BAYOU BERNARD ON NOV. 17 & 18, 2008 USING HYDROLITE-TM SINGLE BEAM SONAR SYSTEM (0.1% DEPTH ACCURACY, SUBMETER GPS HORIZONTAL)
 - THE DEPICTED SITE SURFACE IS THE SOURCE OF THE TRIANGULAR IRREGULAR NETWORK (TIN) FILE PROVIDED TO DEWFERRY FOR USE IN DEVELOPMENT OF A FLOOD PLAIN STUDY
 - WATER LEVEL FLUCTUATES AND IS APPROXIMATED FOR REFERENCE PURPOSES FROM AERIAL PHOTOGRAPHY.
 - PROPERTY BOUNDARY IS FOR REFERENCE ONLY. THIS MAP IS NOT INTENDED AS A BOUNDARY PLAT.

CAD FILE: 1 TOPO MAP
 PROJECT: HAND08100
 SCALE: 1" = 120'
 DATE: 4/16/2010
 CHECKED: C.J.
 DRAWN BY: K.K.



ENVIRONMENTAL
 MANAGEMENT SERVICES, INC.
 P.O. BOX 15399
 HATTIESBURG, MS 39404

PREPARED FOR:
CAVENHAM FOREST INDUSTRIES
 GULFPORT, MS















TOPOGRAPHIC SURVEY
 TURKEY CREEK FLOODPLAIN EVALUATION

SHEET NO.
1



DATUM
 HORIZONTAL: NAD83, MISSISSIPPI STATE PLANE EAST ZONE, US FOOT
 VERTICAL: NGVD 88, FEET

- NOTES**
- DEPICTED CROSS SECTIONS WERE PROVIDED TO EMS BY DEWBERRY TO ALLOW COLLECTION OF PERTINENT CROSS SECTIONS IN WATER INUNDATED AREAS ALONG TURKEY CREEK & BAYOU BERNARD.
 - CROSS SECTIONS SURVEYED ON SEPT. 21 & 22, 2009 USING A COMBINATION OF RTK GPS AND TOTAL STATION TECHNIQUES.
 - ACTUAL SURVEY POINTS HAVE BEEN PROJECTED ONTO EACH PROFILE LINE TO ALLOW A CROSS SECTION BEST REPRESENTING THE WIDTH AND DEPTH CHARACTERISTICS OF THE CREEK AND BAYOU ON FIGURE 3.
 - ACTUAL SURVEY POINTS COLLECTED ARE SHOWN ON AND ARE CONTAINED IN THE DATA FILE: "CROSS SECTION POINTS.TXT" PROVIDED TO DEWBERRY WITH THIS DRAWING SET.

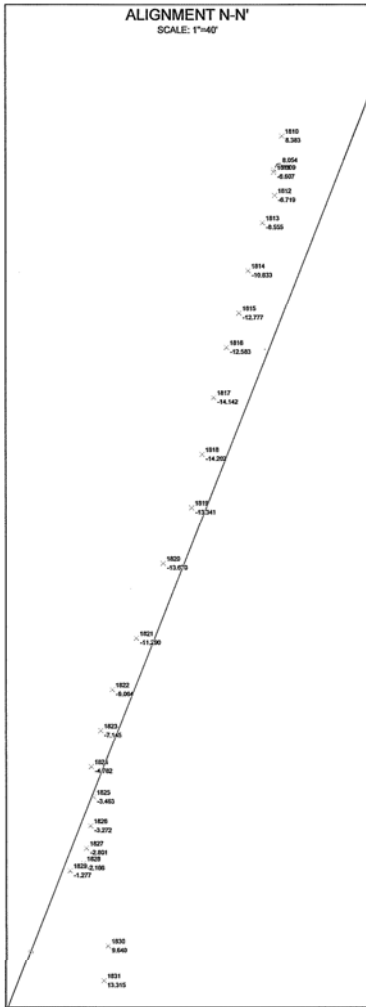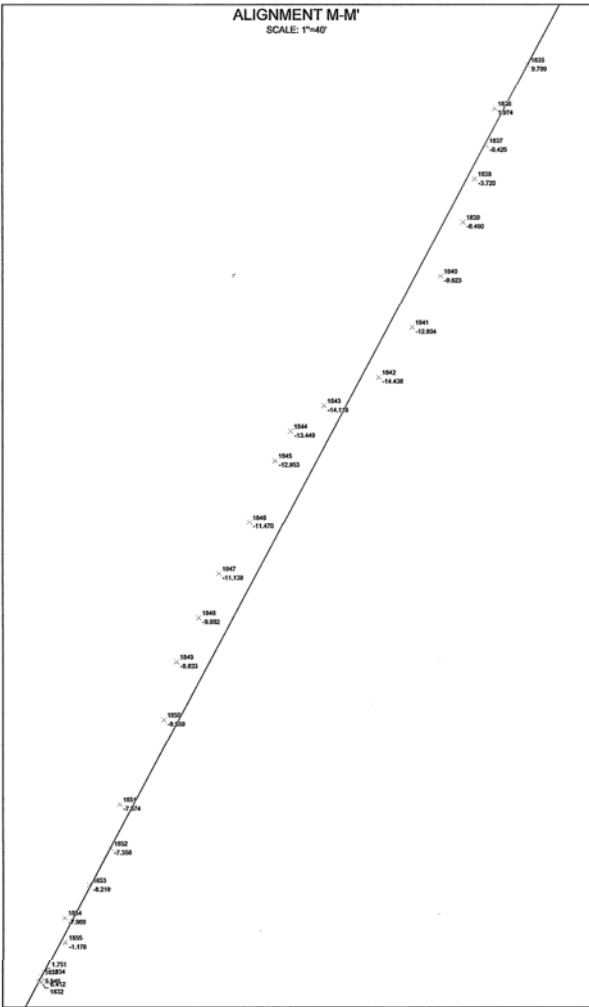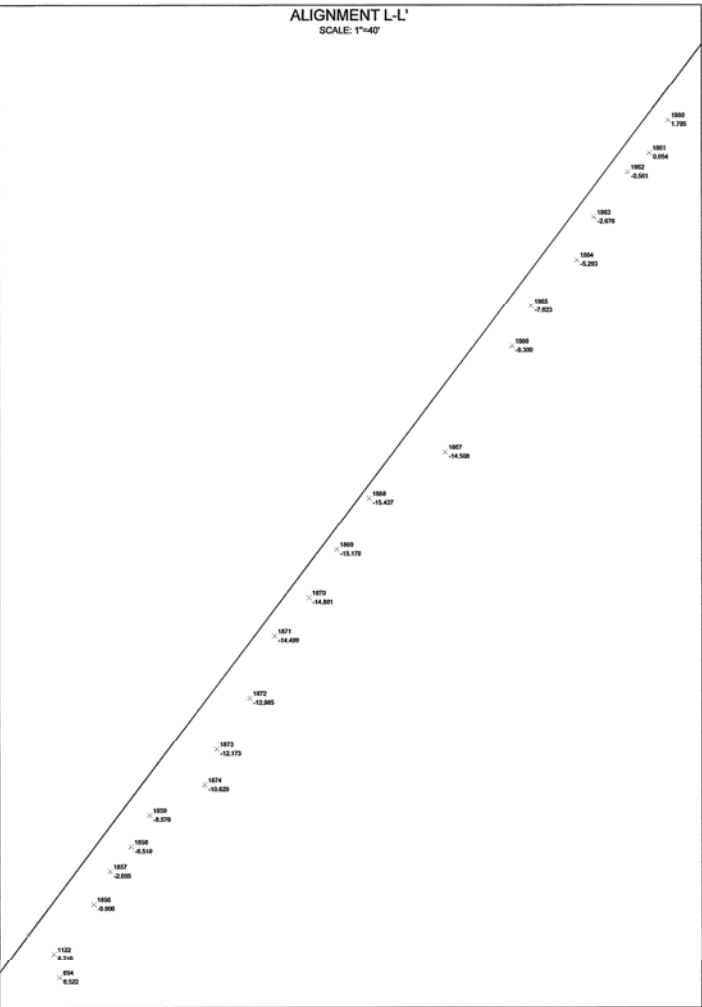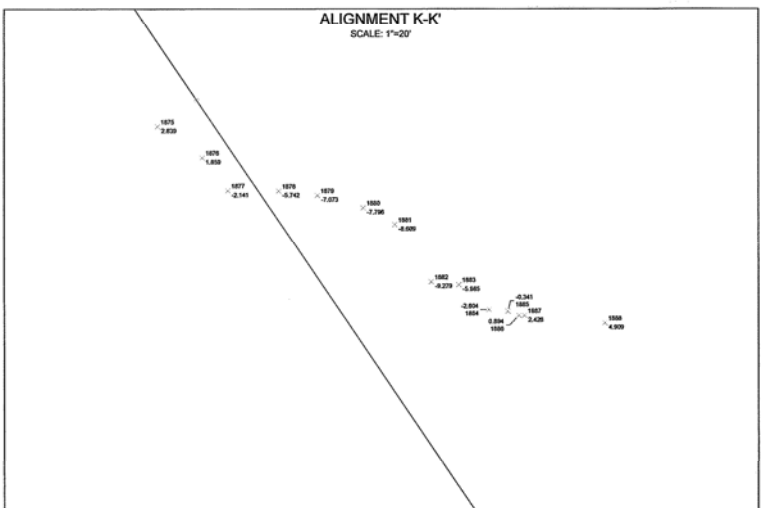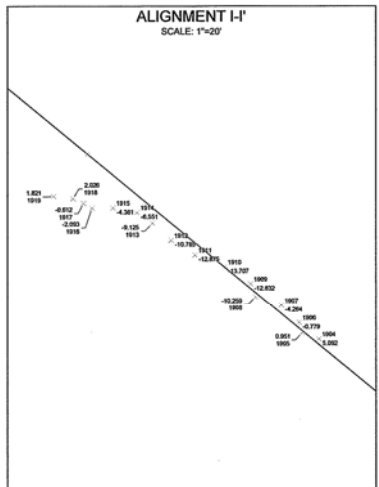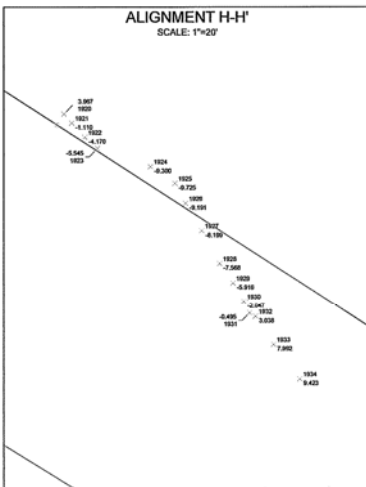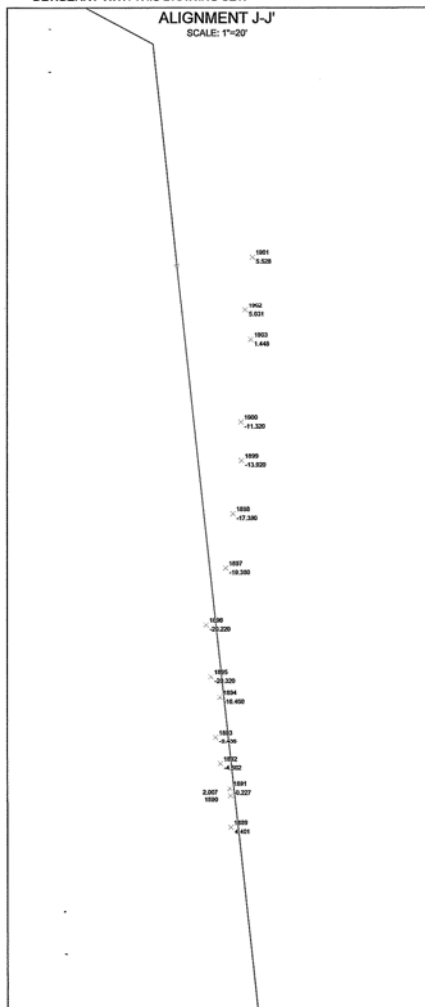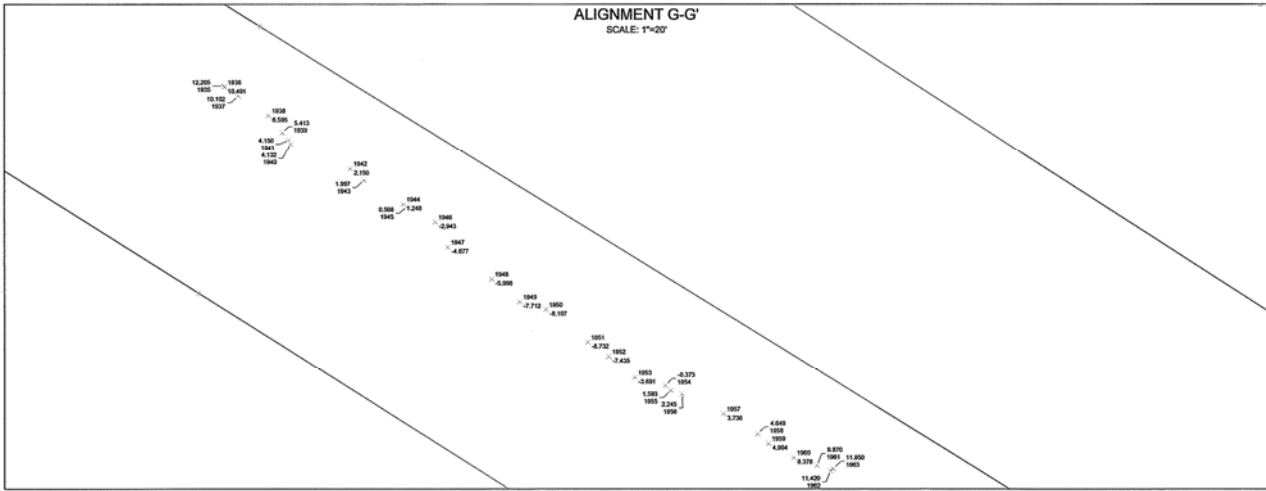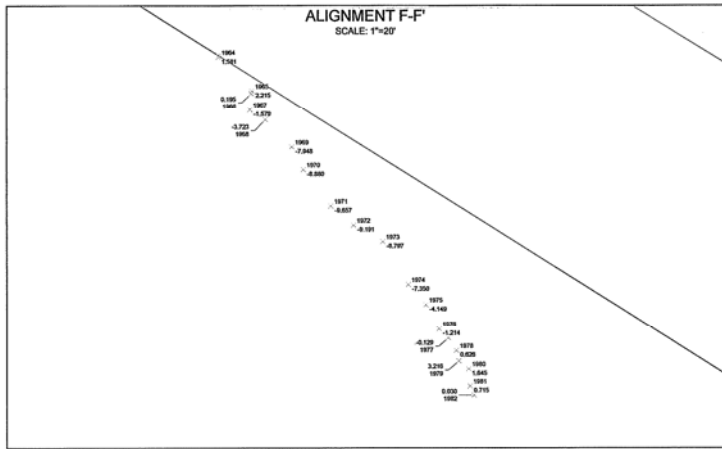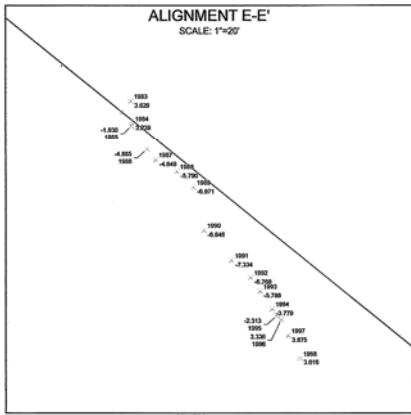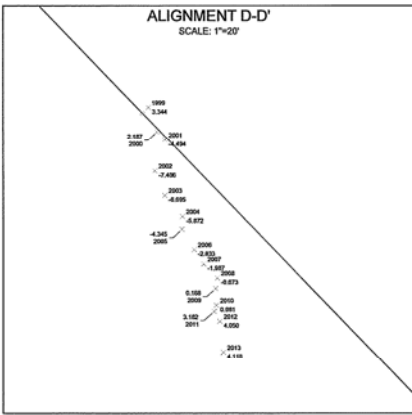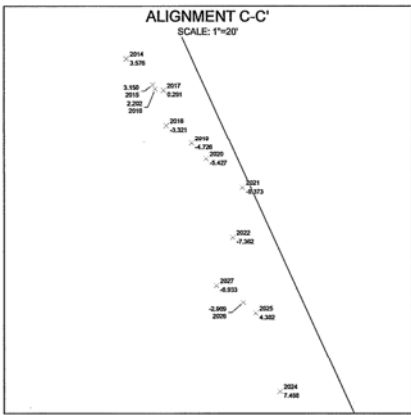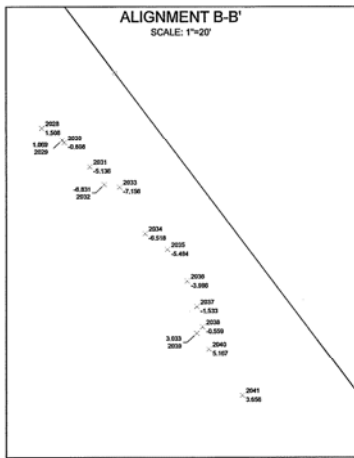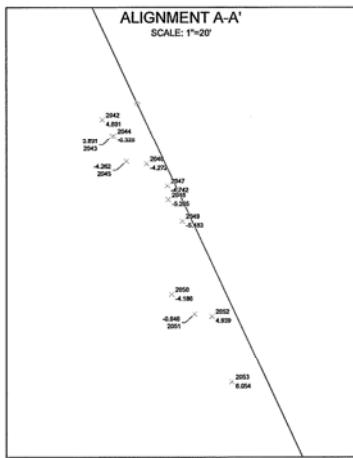

CAD FILE: CROSS SECTIONS
 PROJECT: HAND-08-100
 SCALE: AS SHOWN
 DATE: 10/30/09
 CHECKED: C.J.
 DRAWN BY: P.D.M.

















ENVIRONMENTAL
 MANAGEMENT SERVICES, INC.
 P.O. BOX 15369
 HATTIESBURG, MS 39404

PREPARED FOR:
CAVENHAM FOREST INDUSTRIES, INC.
 GULFPORT, MS

**BAYOU BERNARD / TURKEY CREEK
 CROSS SECTIONS - PLAN VIEW**
 TURKEY CREEK FLOODPLAIN EVALUATION

SHEET NO.
2

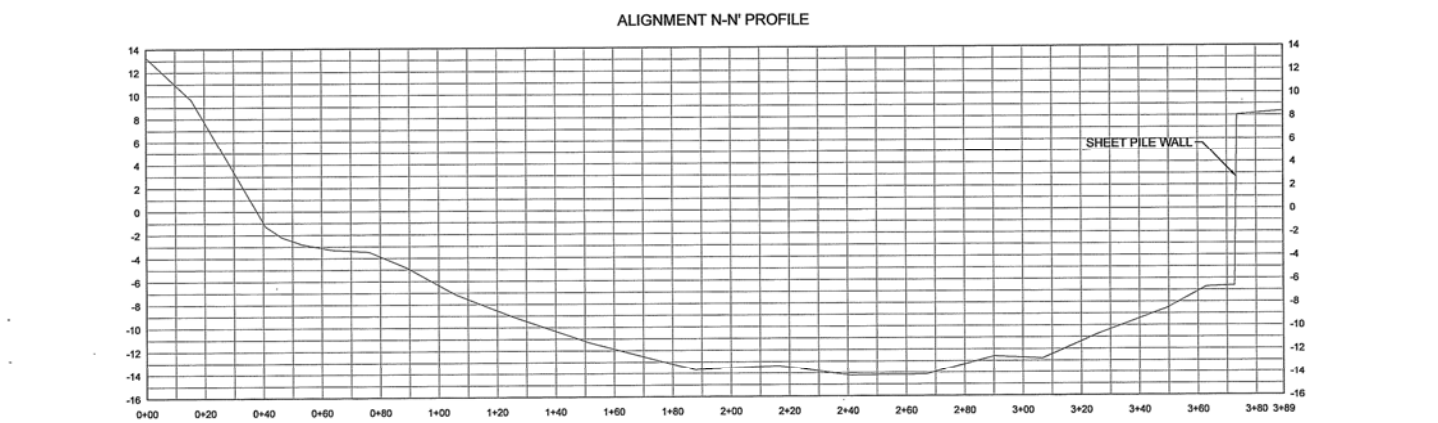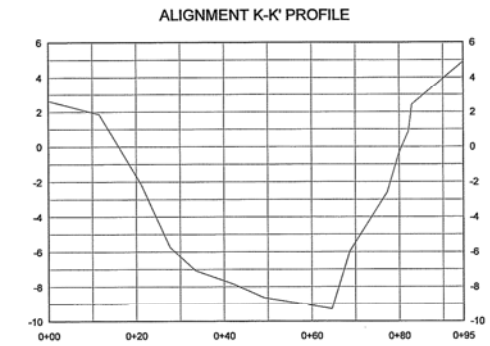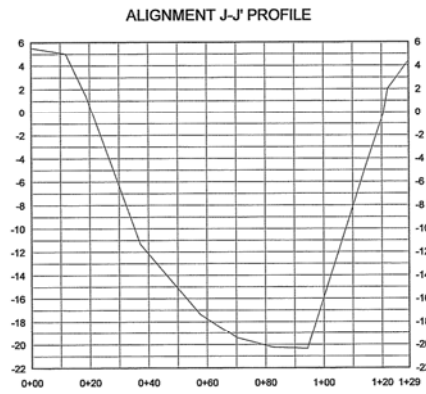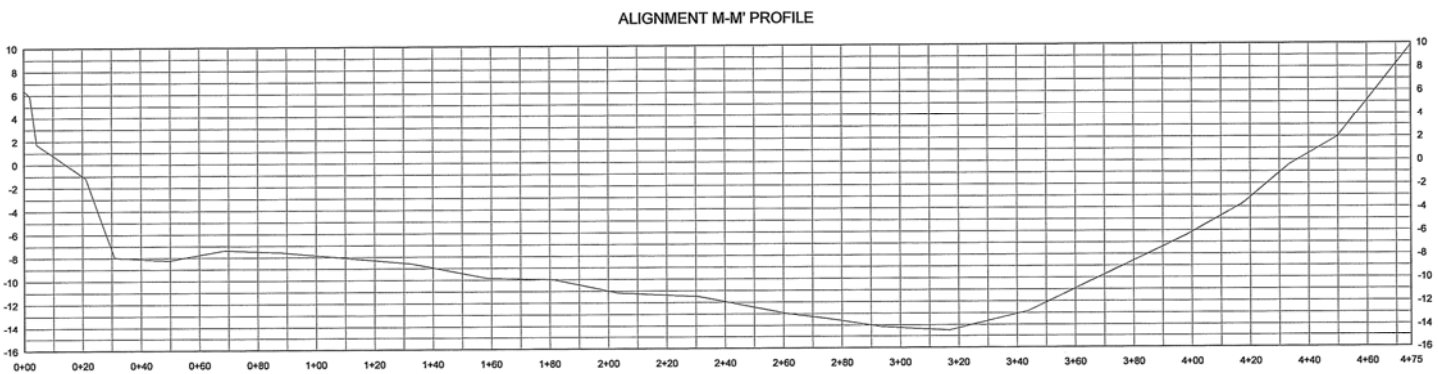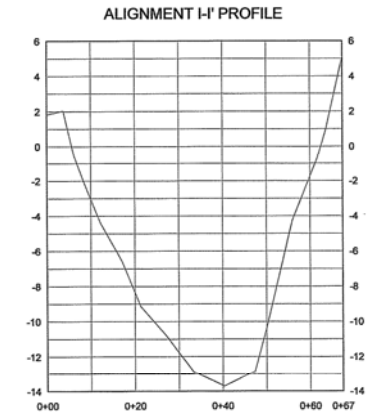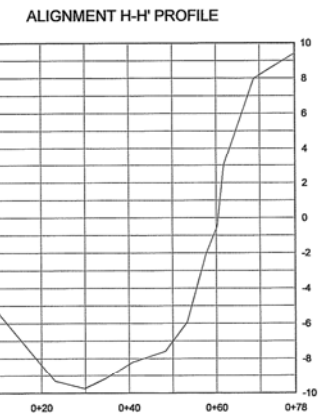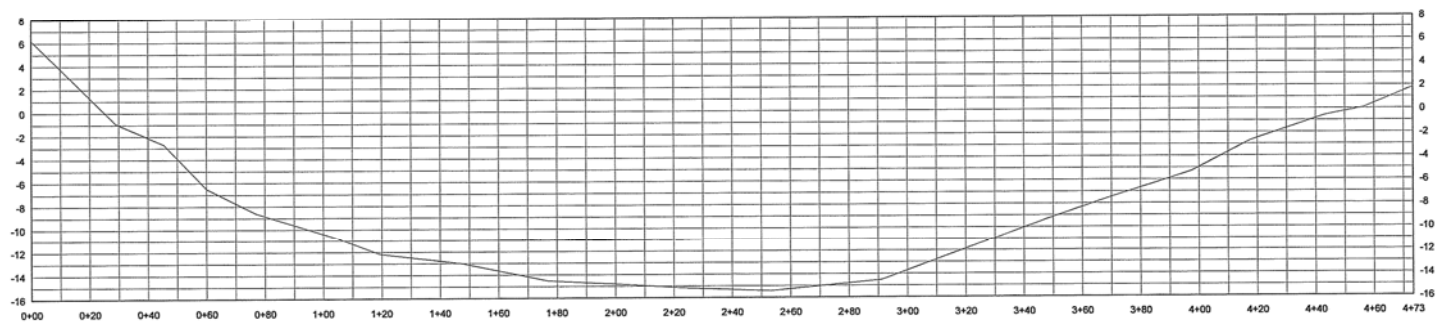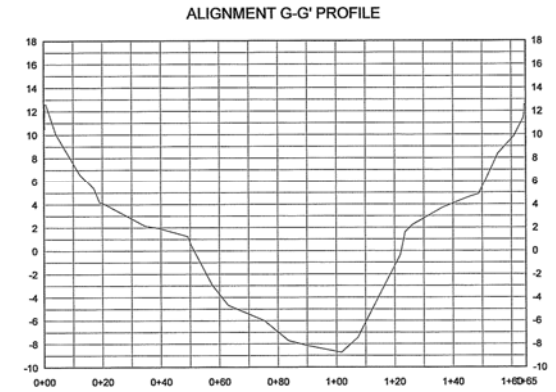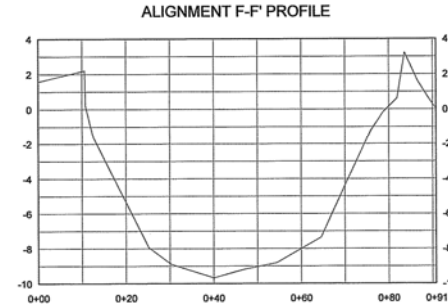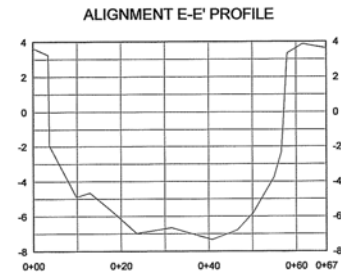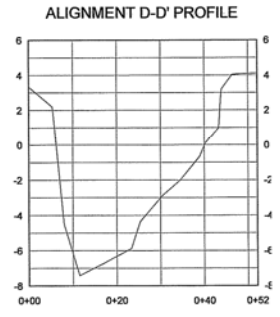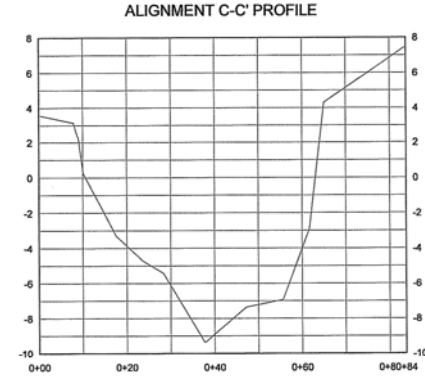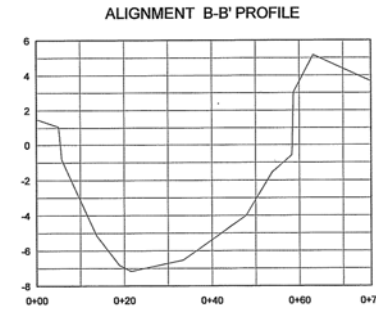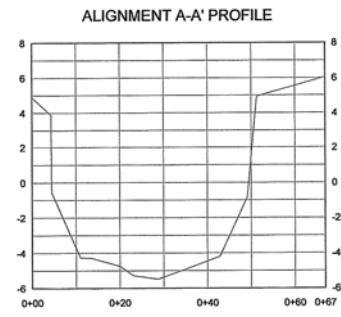

DATUM
HORIZONTAL: NAD83, MISSISSIPPI STATE PLANE EAST ZONE, US FOOT
VERTICAL: NGVD 88, FEET

- NOTES
- DEPICTED CROSS SECTIONS WERE PROVIDED TO EMS BY DEWBERRY TO ALLOW COLLECTION OF PERTINENT CROSS SECTIONS IN WATER INUNDATED AREAS ALONG TURKEY CREEK & BAYOU BERNARD.
 - CROSS SECTIONS SURVEYED ON SEPT. 21 & 22, 2009 USING A COMBINATION OF RTK GPS AND TOTAL STATION TECHNIQUES.
 - ACTUAL SURVEY POINTS HAVE BEEN PROJECTED ONTO EACH PROFILE LINE TO ALLOW A CROSS SECTION BEST REPRESENTING THE WIDTH AND DEPTH CHARACTERISTICS OF THE CREEK AND BAYOU.
 - ACTUAL SURVEY POINTS COLLECTED ARE SHOWN ON FIGURE 2 AND ARE CONTAINED IN THE DATA FILE: "CROSS SECTION POINTS.TXT" PROVIDED TO DEWBERRY WITH THIS DRAWING SET.

CAD FILE: CROSS SECTIONS.DWG
PROJECT: HAND-06-100
SCALE: AS SHOWN
DATE: 10/30/09
CHECKED: C.J.
DRAWN BY: K.K.





ENVIRONMENTAL
MANAGEMENT SERVICES, INC.
P.O. BOX 15369
HATTIESBURG, MS 39404

PREPARED FOR:
CAVENHAM FOREST INDUSTRIES, INC.
GULFPORT, MS

BAYOU BERNARD / TURKEY CREEK
CROSS SECTIONS
TURKEY CREEK FLOODPLAIN EVALUATION

SHEET NO.
3

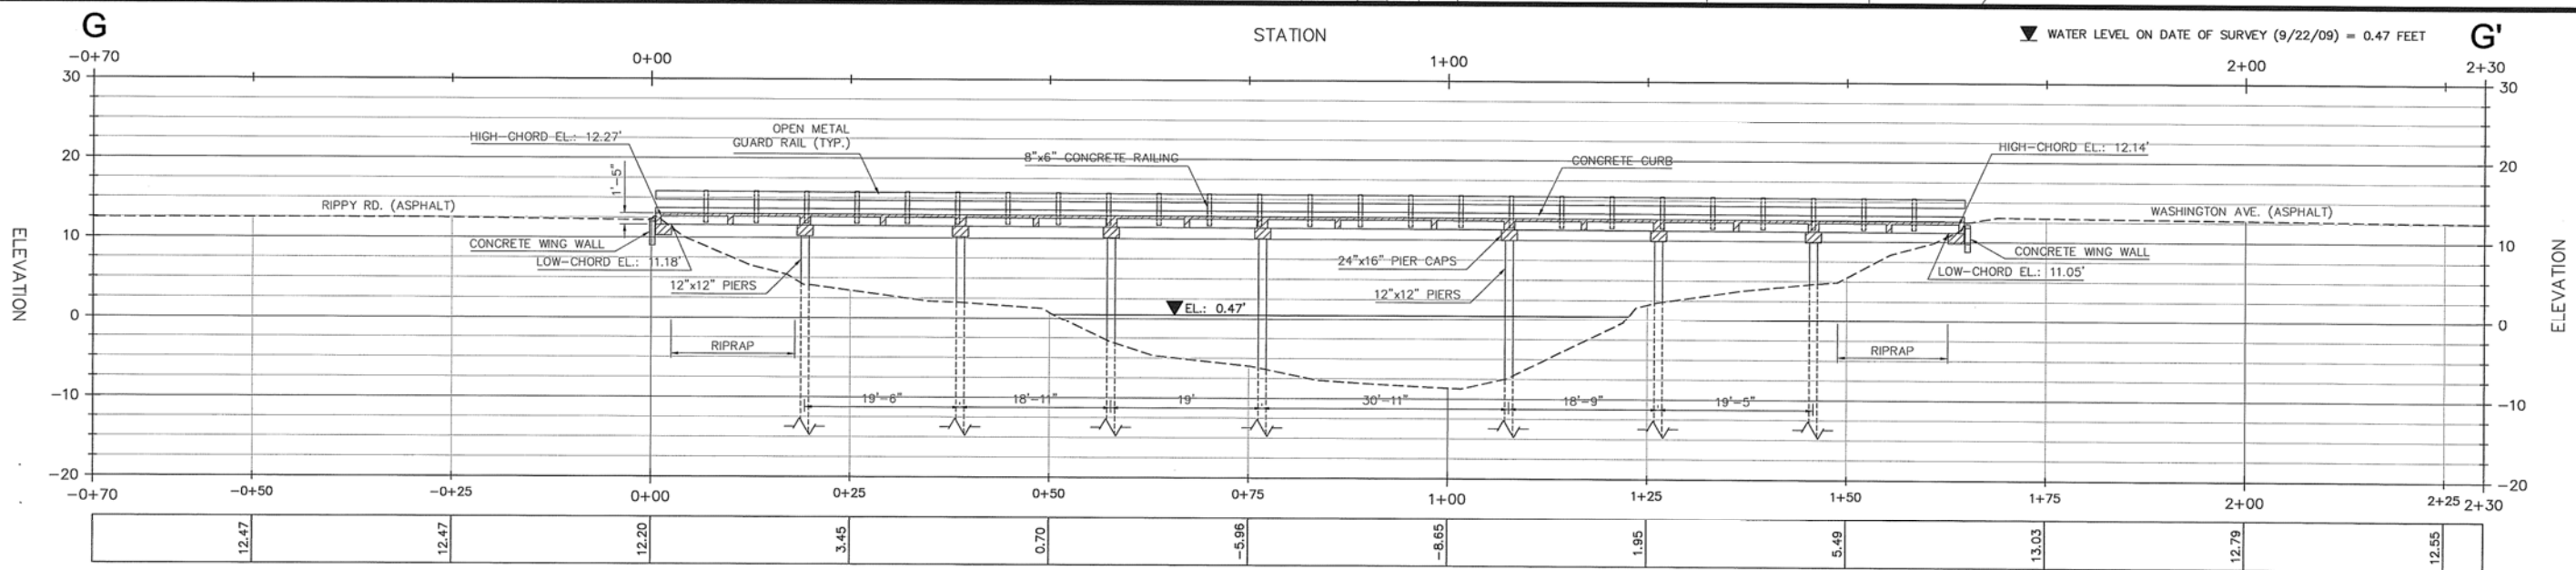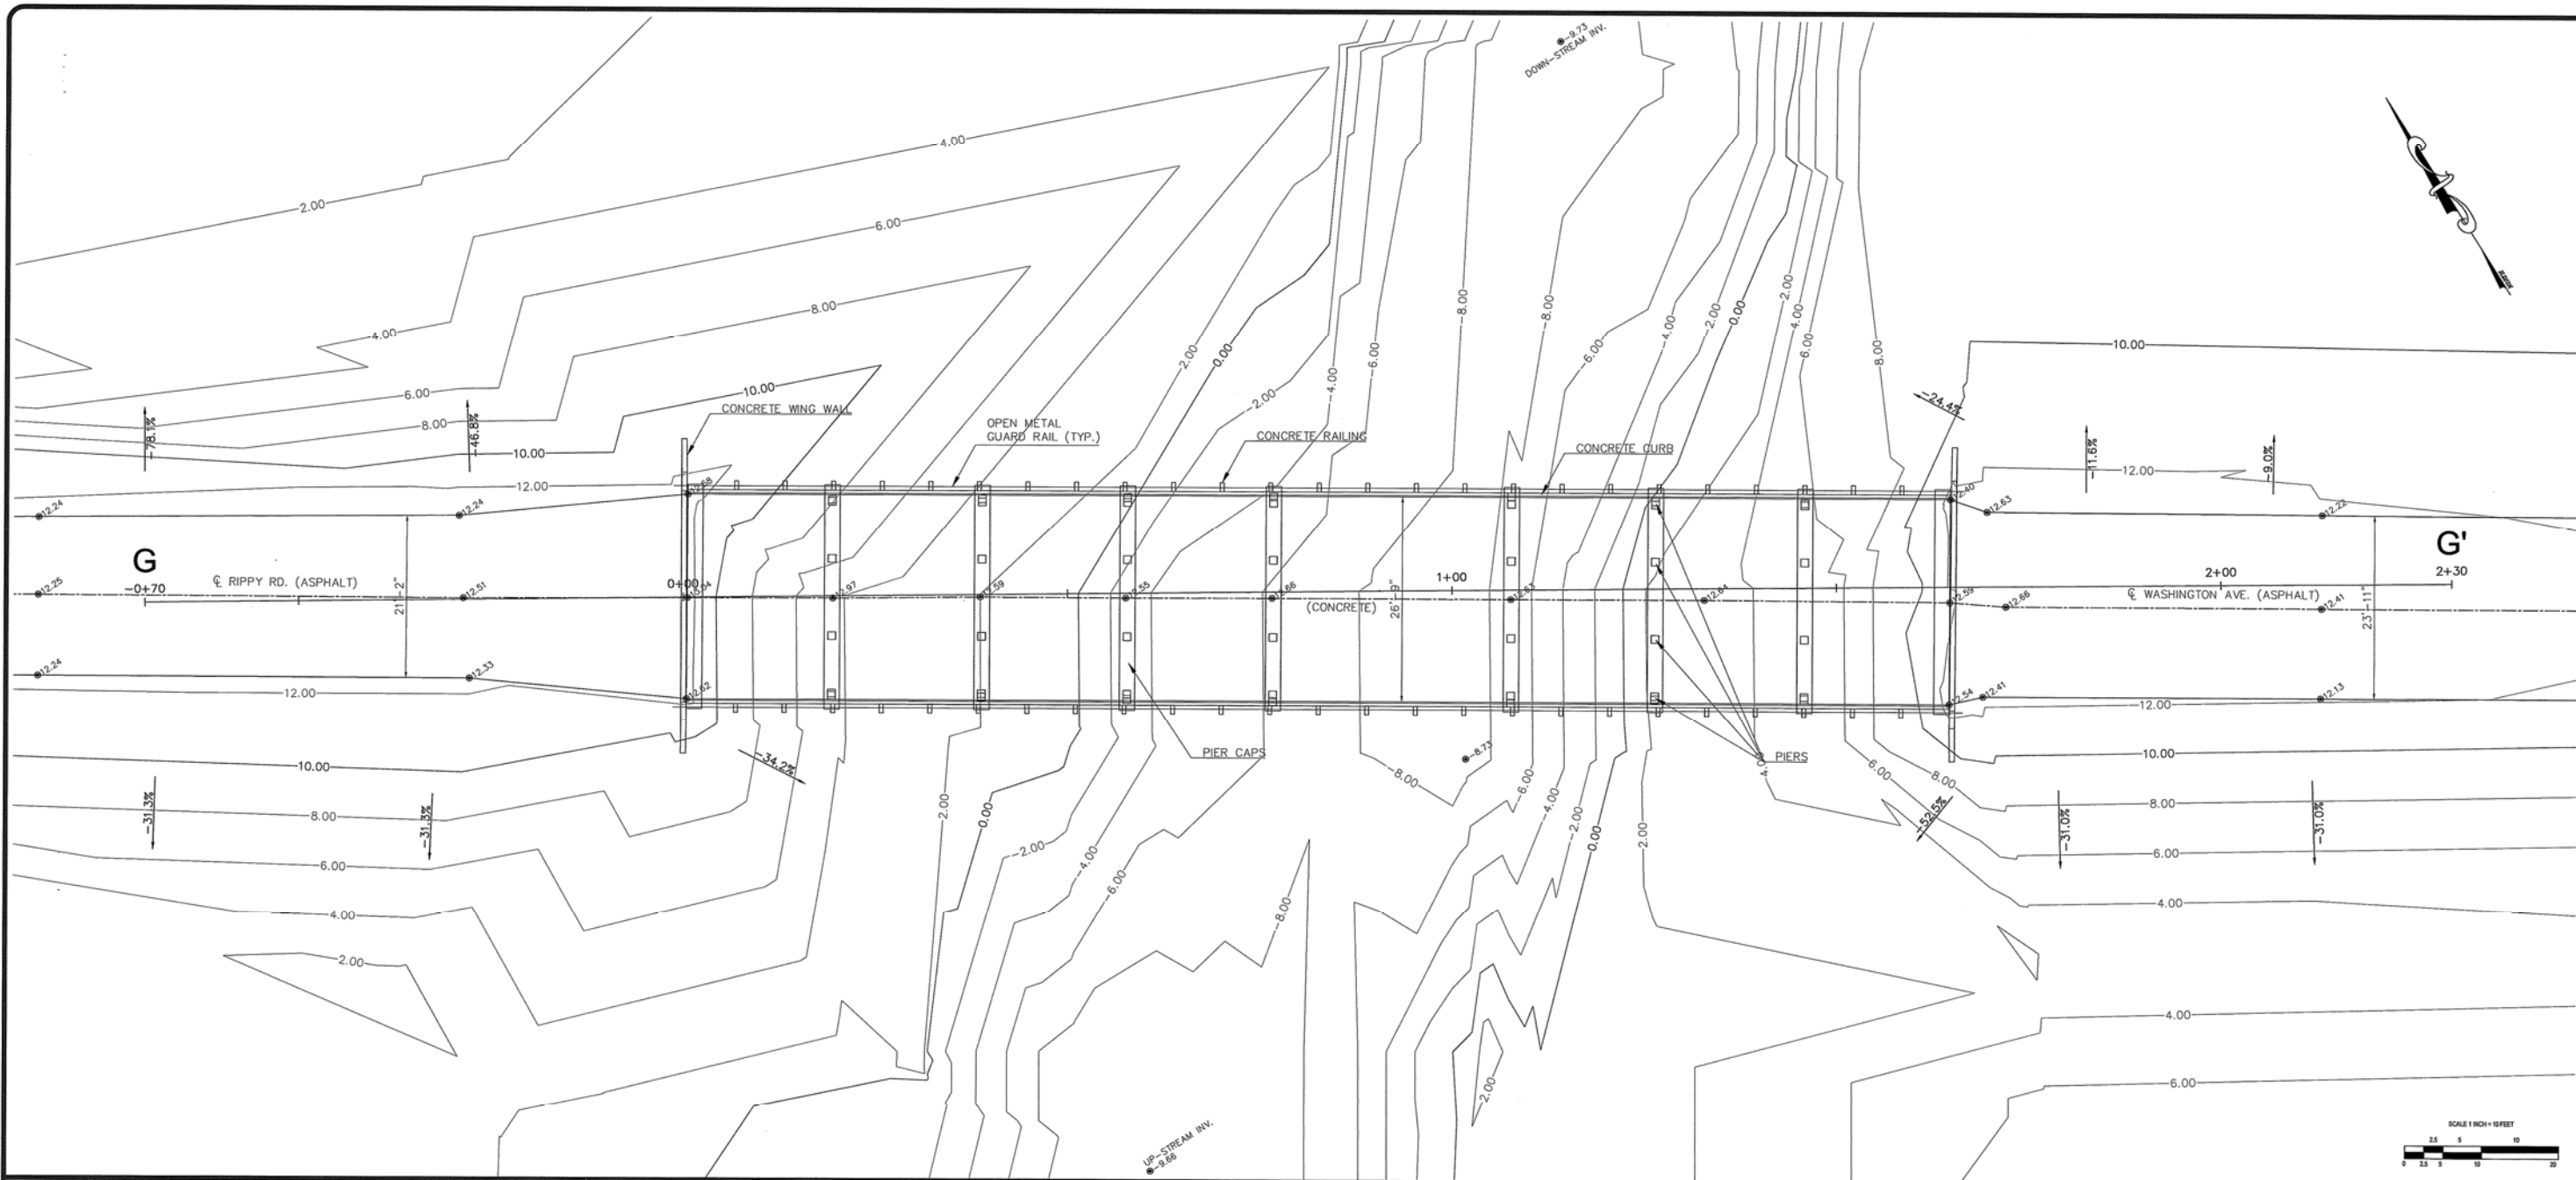

CAD FILE: BRIDGE.XSECTION
 PROJECT: HAND-08-100
 SCALE: 1" = 10'
 DATE: 10/21/09
 CHECKED: C.J.
 DRAWN BY: P.D.M.



ENVIRONMENTAL
 MANAGEMENT SERVICES, INC.
 P.O. BOX 45369
 HATTIESBURG, MS 39404

PREPARED FOR:
CAVENHAM FOREST INDUSTRIES, INC.
 GULFPORT, MS

WASHINGTON AVE. / RIPPY ROAD
BRIDGE DETAILS
 TURKEY CREEK FLOODPLAIN EVALUATION

SHEET NO.
4

APPENDIX G
HARD COPIES OF ALL OUTPUT FILES


HEC-RAS Plan: CorEffloodway River: Bernard Bayou Reach: Bernard Bayou

Reach	River Sta	W.S. Elev (ft)	Prof Delta WS (ft)	E.G. Elev (ft)	Top Wdth Act (ft)	Q Left (cfs)	Q Channel (cfs)	Q Right (cfs)	Enc Sta L (ft)	Ch Sta L (ft)	Ch Sta R (ft)	Enc Sta R (ft)
Bernard Bayou	5	5.02		6.04	124.00		9300.00			626.00	750.00	
Bernard Bayou	5	5.74	0.72	6.61	124.00		9300.00		626.00	626.00	750.00	750.00
Bernard Bayou	4	4.26		5.70	138.19	18.01	10179.09	2.90		626.00	750.00	
Bernard Bayou	4	5.17	0.91	6.36	124.00		10200.00		626.00	626.00	750.00	750.00
Bernard Bayou	3	4.36		4.45	432.79	21.56	10178.44			300.00	583.00	
Bernard Bayou	3	5.24	0.88	5.32	281.60		10200.00		300.00	300.00	583.00	583.00
Bernard Bayou	2.7	4.28		4.35	345.34		10200.00			167.00	514.80	
Bernard Bayou	2.7	5.17	0.89	5.24	347.43		10200.00		167.00	167.00	514.80	514.80
Bernard Bayou	2.5	4.23		4.28	454.31	1.34	10198.66			207.10	655.15	
Bernard Bayou	2.5	5.14	0.90	5.18	447.60		10200.00		207.10	207.10	655.15	655.15
Bernard Bayou	2.45	4.22		4.27	410.71		10188.83	11.17		180.04	562.30	
Bernard Bayou	2.45	5.13	0.90	5.17	379.32		10200.00		180.04	180.04	562.30	562.30
Bernard Bayou	2.44	4.21		4.26	381.85		10200.00			149.31	535.11	
Bernard Bayou	2.44	5.11	0.91	5.16	382.69		10200.00		149.31	149.31	535.11	535.11
Bernard Bayou	2.36	4.21		4.23	652.45		10200.00	0.00		114.60	775.69	
Bernard Bayou	2.36	5.11	0.91	5.14	661.09		10200.00		114.60	114.60	775.69	775.69
Bernard Bayou	2.35	4.19		4.22	685.30	26.31	10173.43	0.25		149.25	745.40	
Bernard Bayou	2.35	5.10	0.91	5.13	596.15		10200.00		149.25	149.25	745.40	745.40
Bernard Bayou	2.3	4.17		4.21	476.63		10200.00			84.75	570.61	
Bernard Bayou	2.3	5.08	0.91	5.12	481.23		10200.00		84.75	84.75	570.61	570.61
Bernard Bayou	2	4.15		4.18	746.84		14899.41	0.59		2450.00	3193.00	
Bernard Bayou	2	5.07	0.92	5.09	735.89		14900.00		2450.00	2450.00	3193.00	3193.00
Bernard Bayou	1	3.77		3.85	811.05		14898.06	1.94		2061.00	2811.00	
Bernard Bayou	1	4.77	1.00	4.83	749.59		14900.00		2061.00	2061.00	2811.00	2811.00

HEC-RAS Plan: PropFloodway River: Bernard Bayou Reach: Bernard Bayou

Reach	River Sta	W.S. Elev (ft)	Prof Delta WS (ft)	E.G. Elev (ft)	Top Wdth Act (ft)	Q Left (cfs)	Q Channel (cfs)	Q Right (cfs)	Enc Sta L (ft)	Ch Sta L (ft)	Ch Sta R (ft)	Enc Sta R (ft)
Bernard Bayou	5	5.02		6.04	124.00		9300.00			626.00	750.00	
Bernard Bayou	5	5.74	0.72	6.61	124.00		9300.00		626.00	626.00	750.00	750.00
Bernard Bayou	4	4.26		5.70	138.19	18.01	10179.09	2.90		626.00	750.00	
Bernard Bayou	4	5.17	0.91	6.36	124.00		10200.00		626.00	626.00	750.00	750.00
Bernard Bayou	3	4.36		4.45	432.78	21.56	10178.44			300.00	583.00	
Bernard Bayou	3	5.24	0.88	5.32	281.60		10200.00		300.00	300.00	583.00	583.00
Bernard Bayou	2.7	4.28		4.35	345.34		10200.00			167.00	514.80	
Bernard Bayou	2.7	5.17	0.89	5.24	347.43		10200.00		167.00	167.00	514.80	514.80
Bernard Bayou	2.5	4.23		4.28	454.31	1.34	10198.66			207.10	655.15	
Bernard Bayou	2.5	5.14	0.90	5.18	447.60		10200.00		207.10	207.10	655.15	655.15
Bernard Bayou	2.45	4.22		4.27	383.85		10197.11	2.89		180.04	562.30	
Bernard Bayou	2.45	5.13	0.90	5.17	379.32		10200.00		180.04	180.04	562.30	562.30
Bernard Bayou	2.44	4.21		4.26	381.85		10200.00			149.31	535.31	
Bernard Bayou	2.44	5.11	0.91	5.16	382.69		10200.00		149.31	149.31	535.31	535.11
Bernard Bayou	2.36	4.21		4.23	652.45		10200.00	0.00		114.60	775.69	
Bernard Bayou	2.36	5.11	0.91	5.14	661.09		10200.00		114.60	114.60	775.69	775.69
Bernard Bayou	2.35	4.19		4.22	690.30	26.30	10166.48	7.22		149.25	745.40	
Bernard Bayou	2.35	5.10	0.91	5.13	596.15		10200.00		149.25	149.25	745.40	745.40
Bernard Bayou	2.3	4.17		4.21	476.63		10200.00			84.75	570.61	
Bernard Bayou	2.3	5.08	0.91	5.12	481.23		10200.00		84.75	84.75	570.61	570.61
Bernard Bayou	2	4.15		4.18	746.84		14899.41	0.59		2450.00	3193.00	
Bernard Bayou	2	5.07	0.92	5.09	735.89		14900.00		2450.00	2450.00	3193.00	3193.00
Bernard Bayou	1	3.77		3.85	811.05		14898.06	1.94		2061.00	2811.00	
Bernard Bayou	1	4.77	1.00	4.83	749.59		14900.00		2061.00	2061.00	2811.00	2811.00

APPENDIX H
CERTIFIED WORKMAP BY DEWBERRY

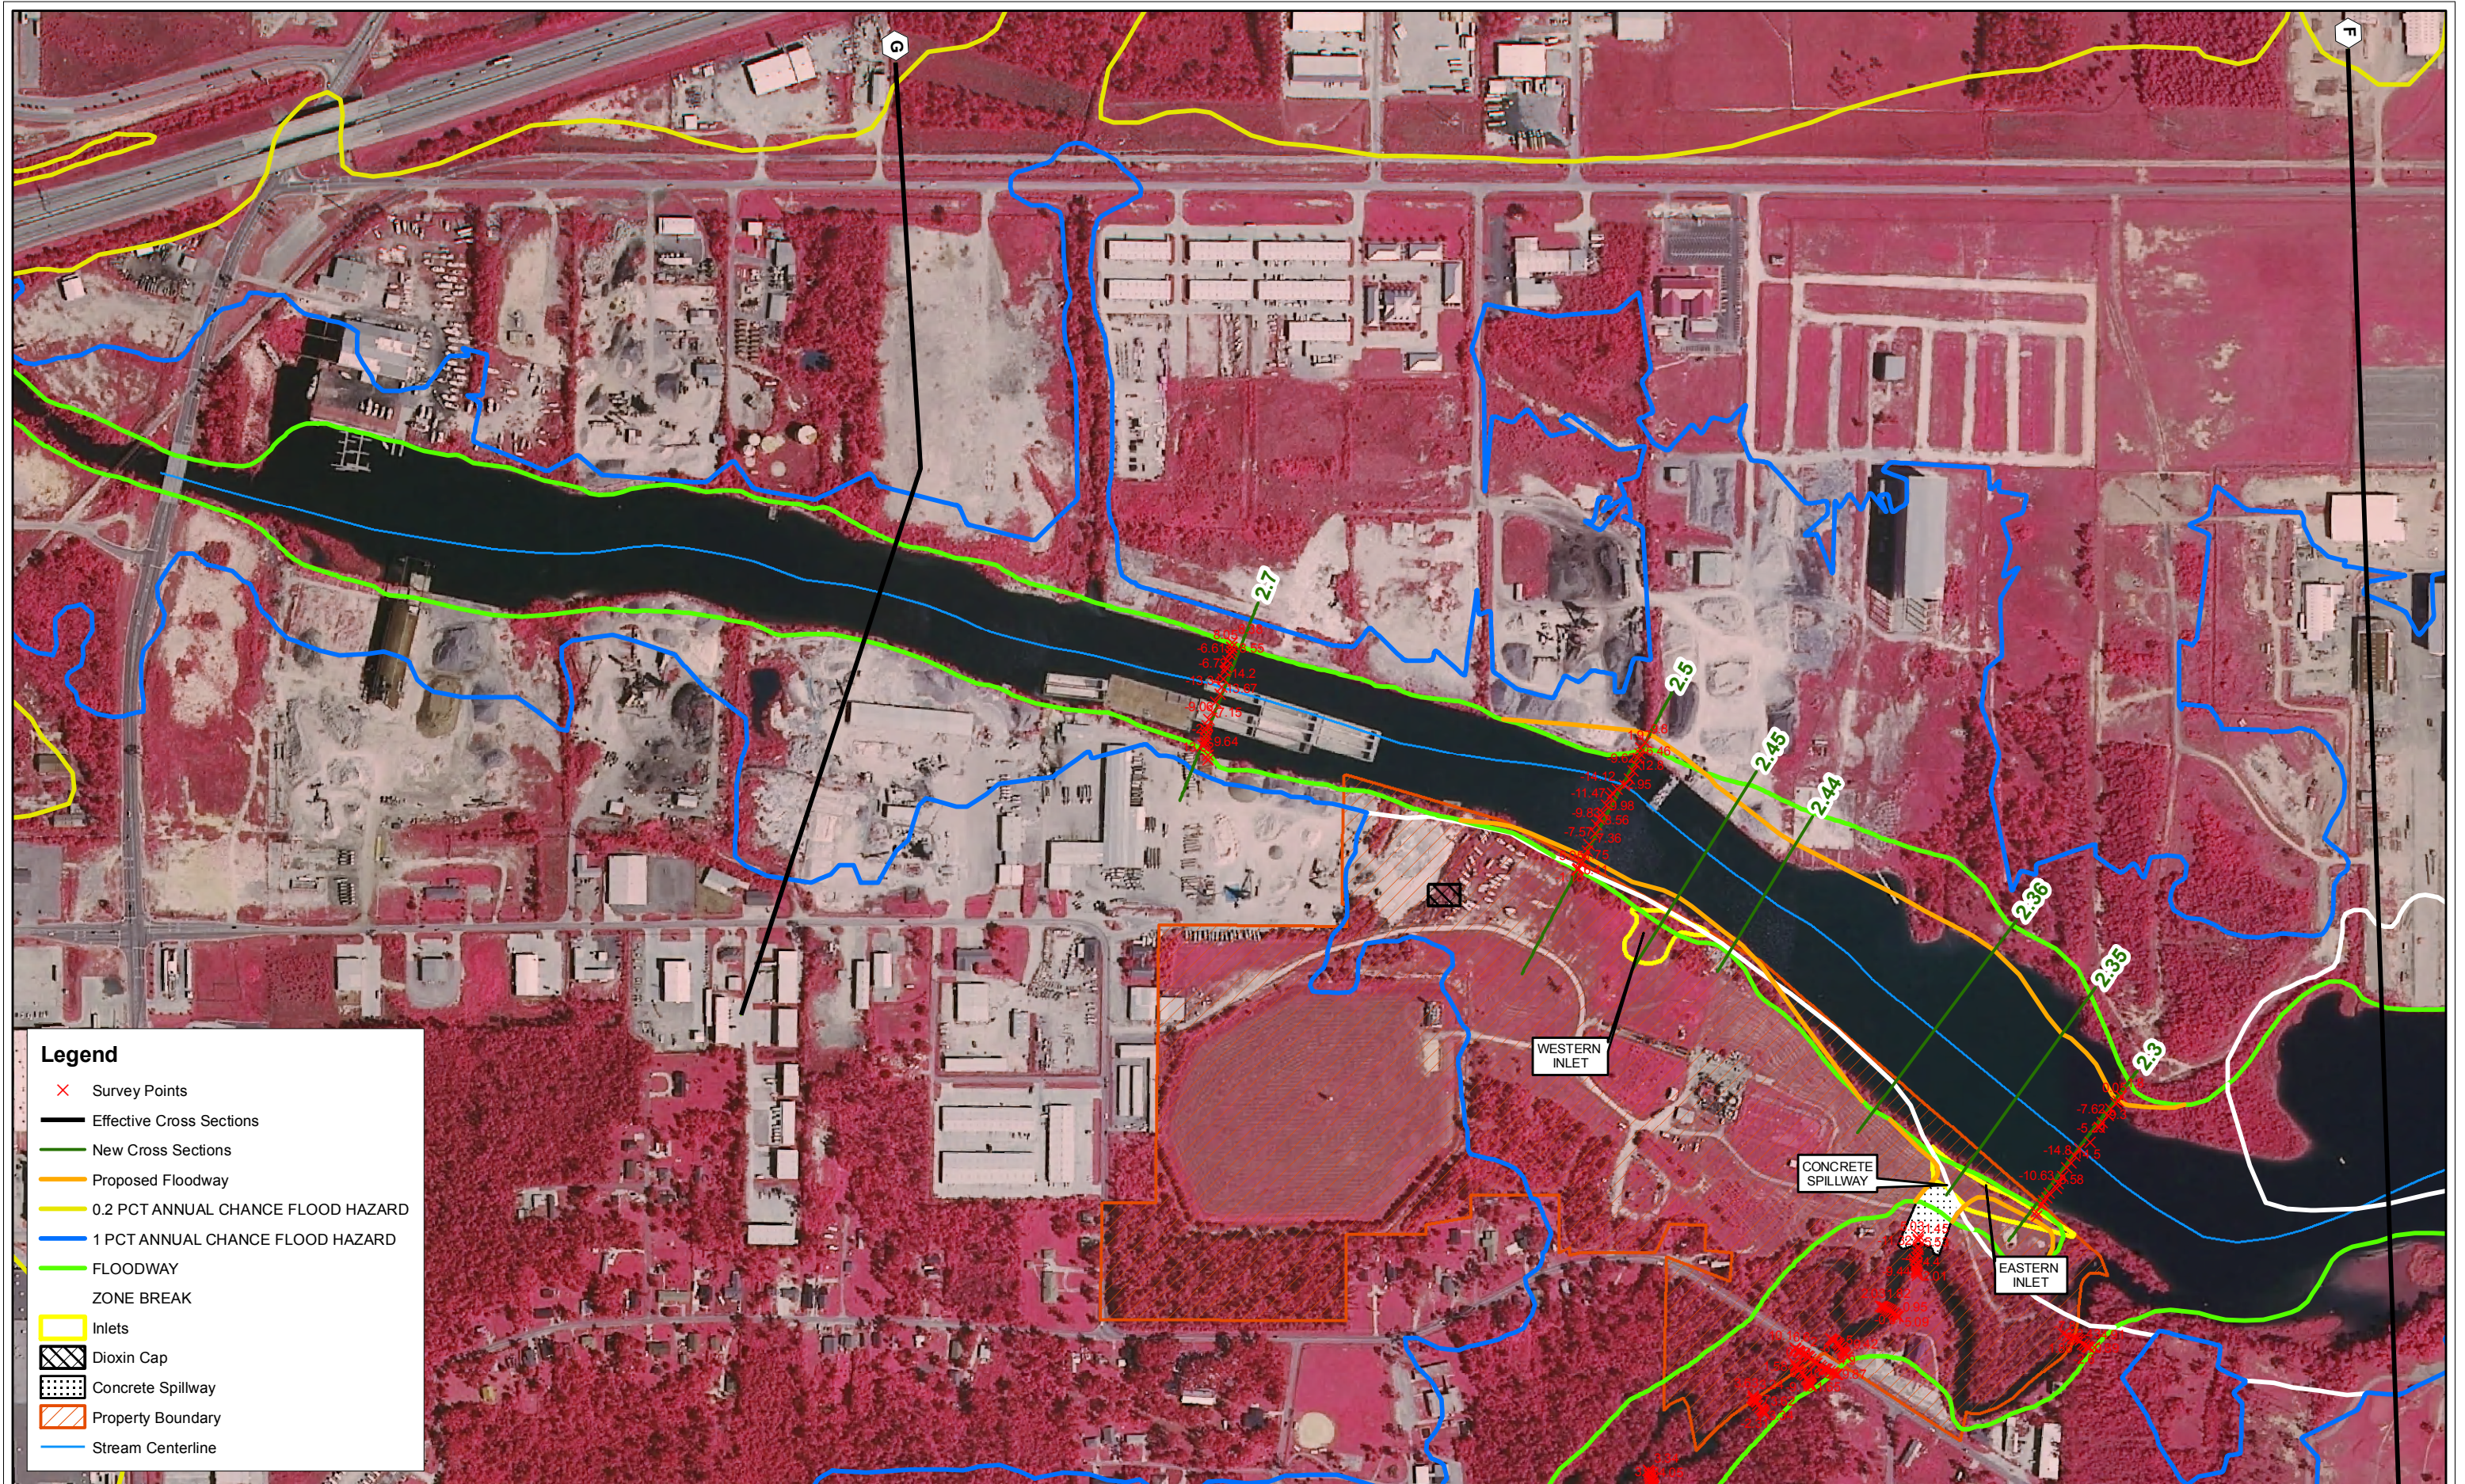


Legend

- X Survey Points
- Effective Cross Sections
- New Cross Sections
- Proposed Floodway
- 0.2 PCT ANNUAL CHANCE FLOOD HAZARD
- 1 PCT ANNUAL CHANCE FLOOD HAZARD
- FLOODWAY
- ZONE BREAK
- Inlets
- ▣ Dioxin Cap
- ▣ Concrete Spillway
- ▣ Property Boundary
- Stream Centerline

Cavenham Forest Industries, Inc.
 Topographic Work Map
 Turkey Creek & Bernard Bayou No Rise

Note: Property boundary based on extents shown in the Dioxin Cap Report



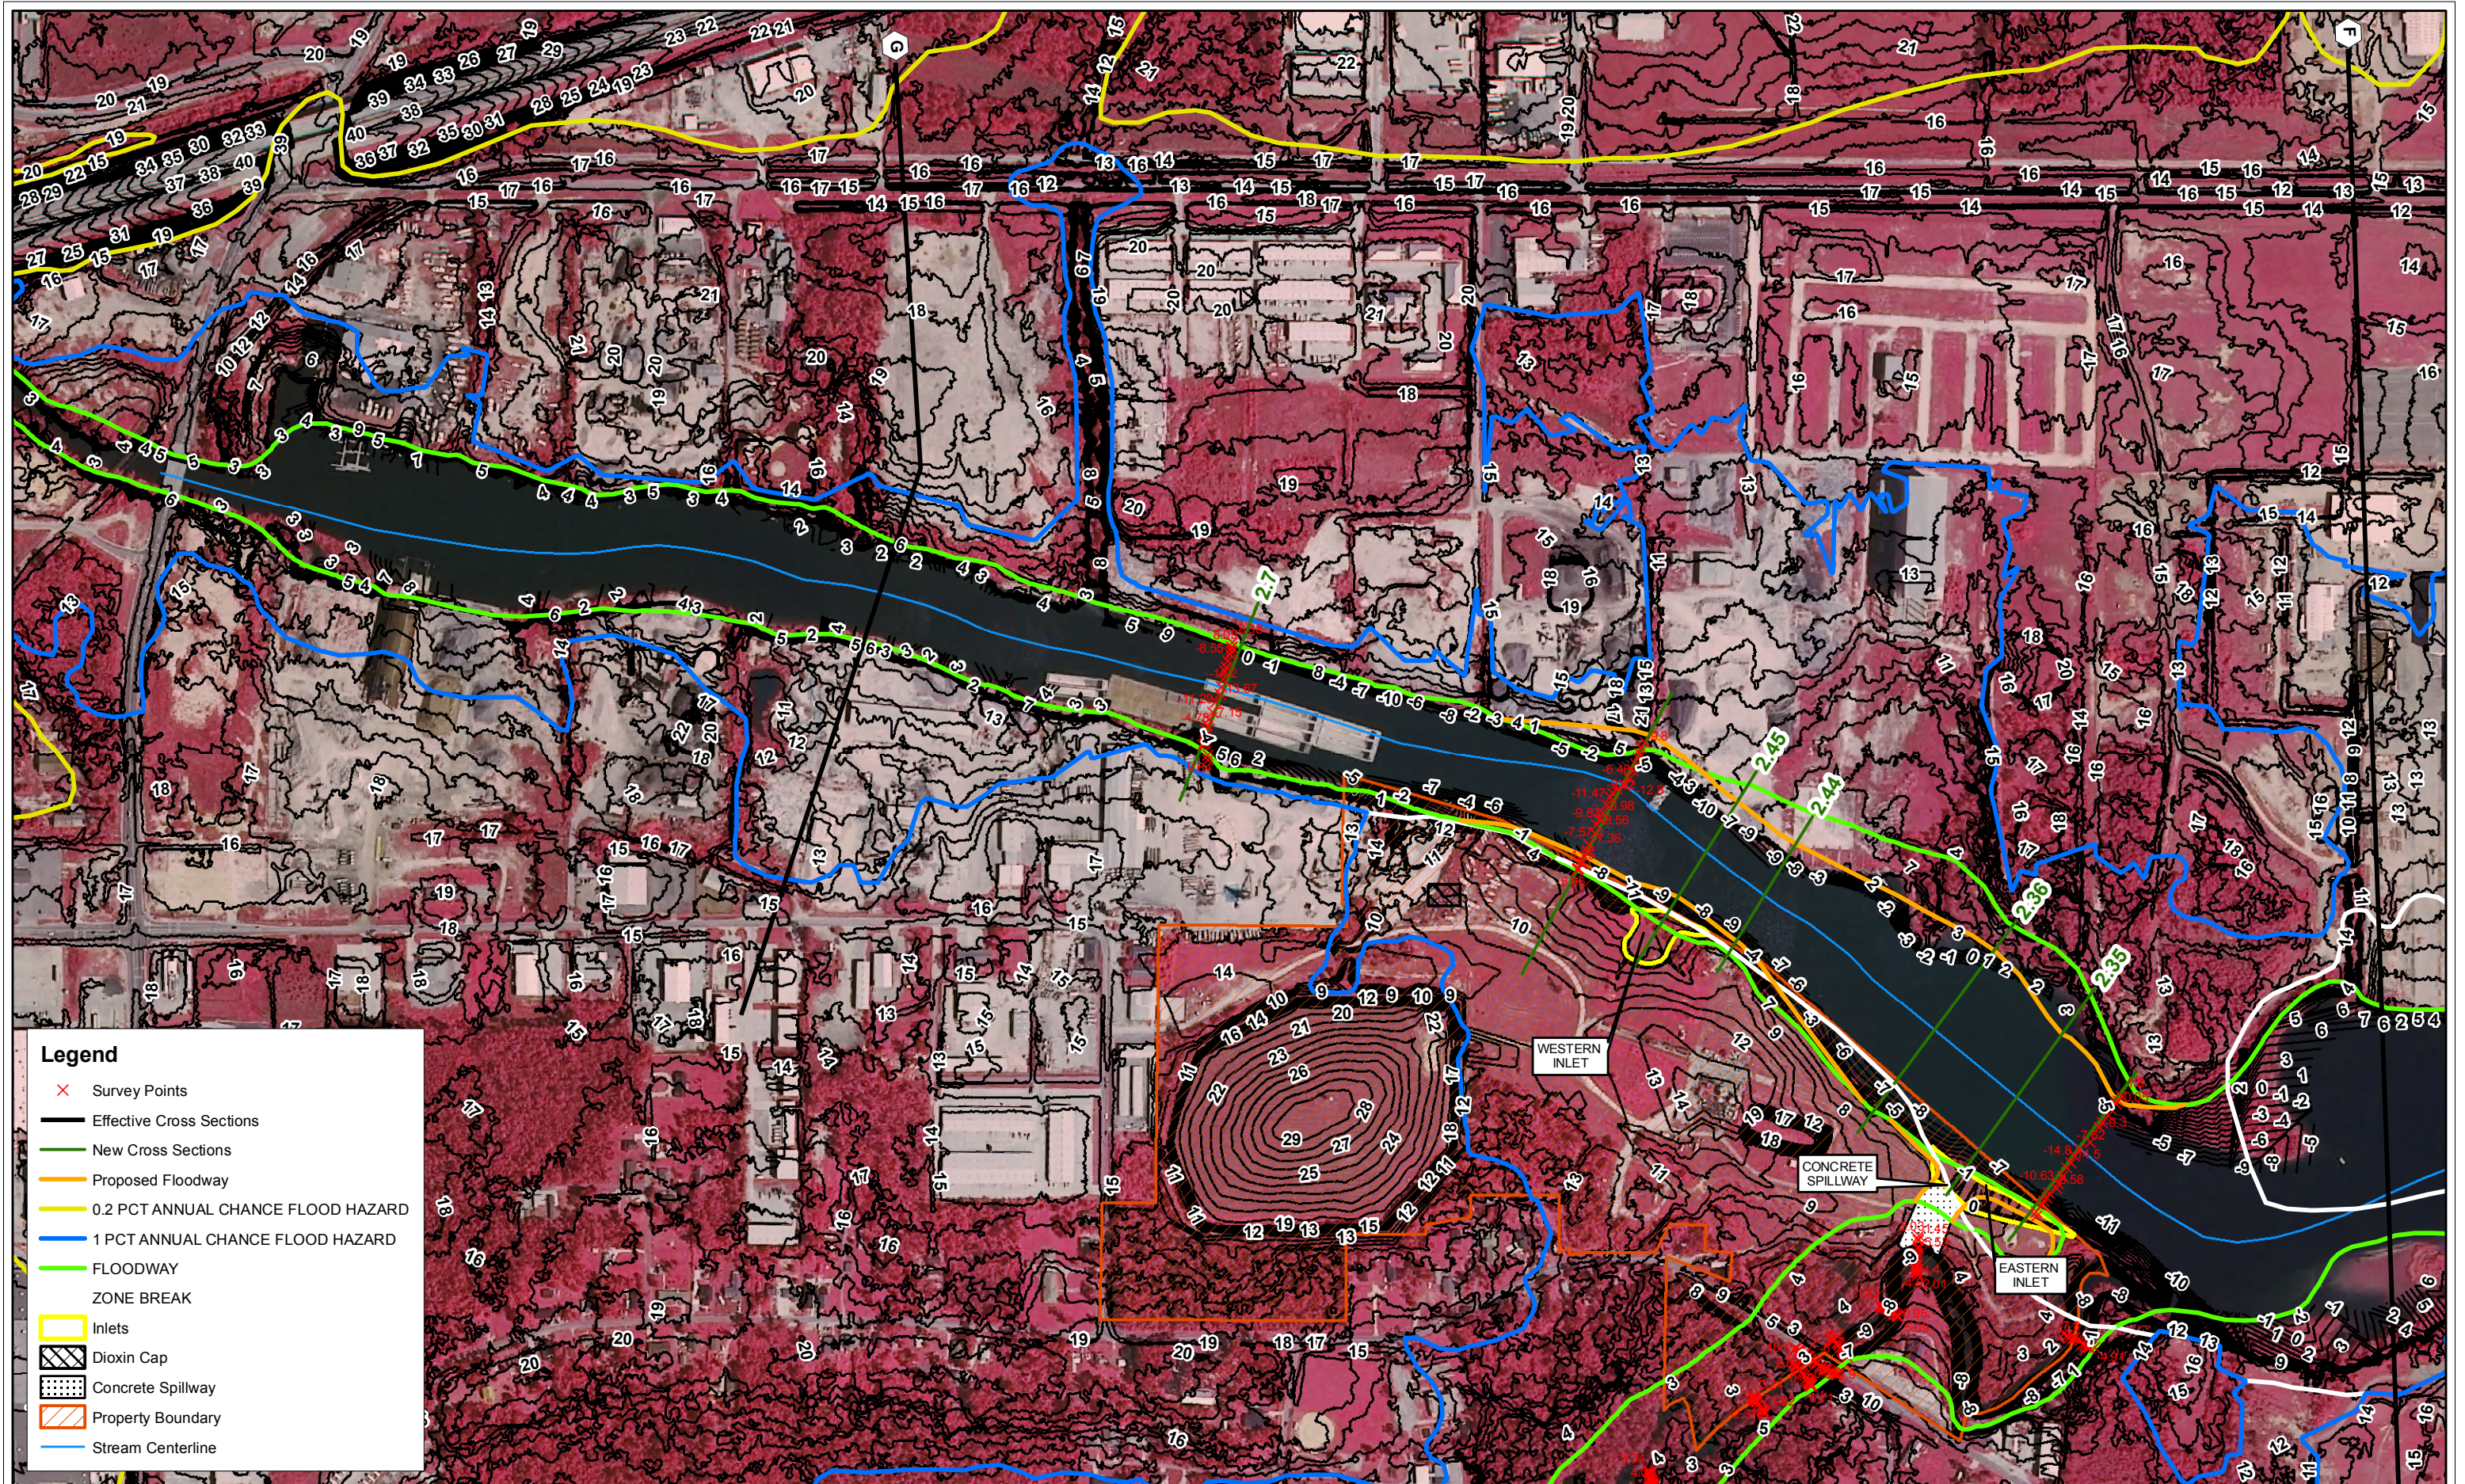


Legend

- x Survey Points
- Effective Cross Sections
- New Cross Sections
- Proposed Floodway
- 0.2 PCT ANNUAL CHANCE FLOOD HAZARD
- 1 PCT ANNUAL CHANCE FLOOD HAZARD
- FLOODWAY
- ZONE BREAK
- Inlets
- Dioxin Cap
- Concrete Spillway
- Property Boundary
- Stream Centerline

Cavenham Forest Industries, Inc.
 Topographic Work Map
 Turkey Creek & Bernard Bayou No Rise

Note: Property boundary based on extents
 shown in the Dioxin Cap Report



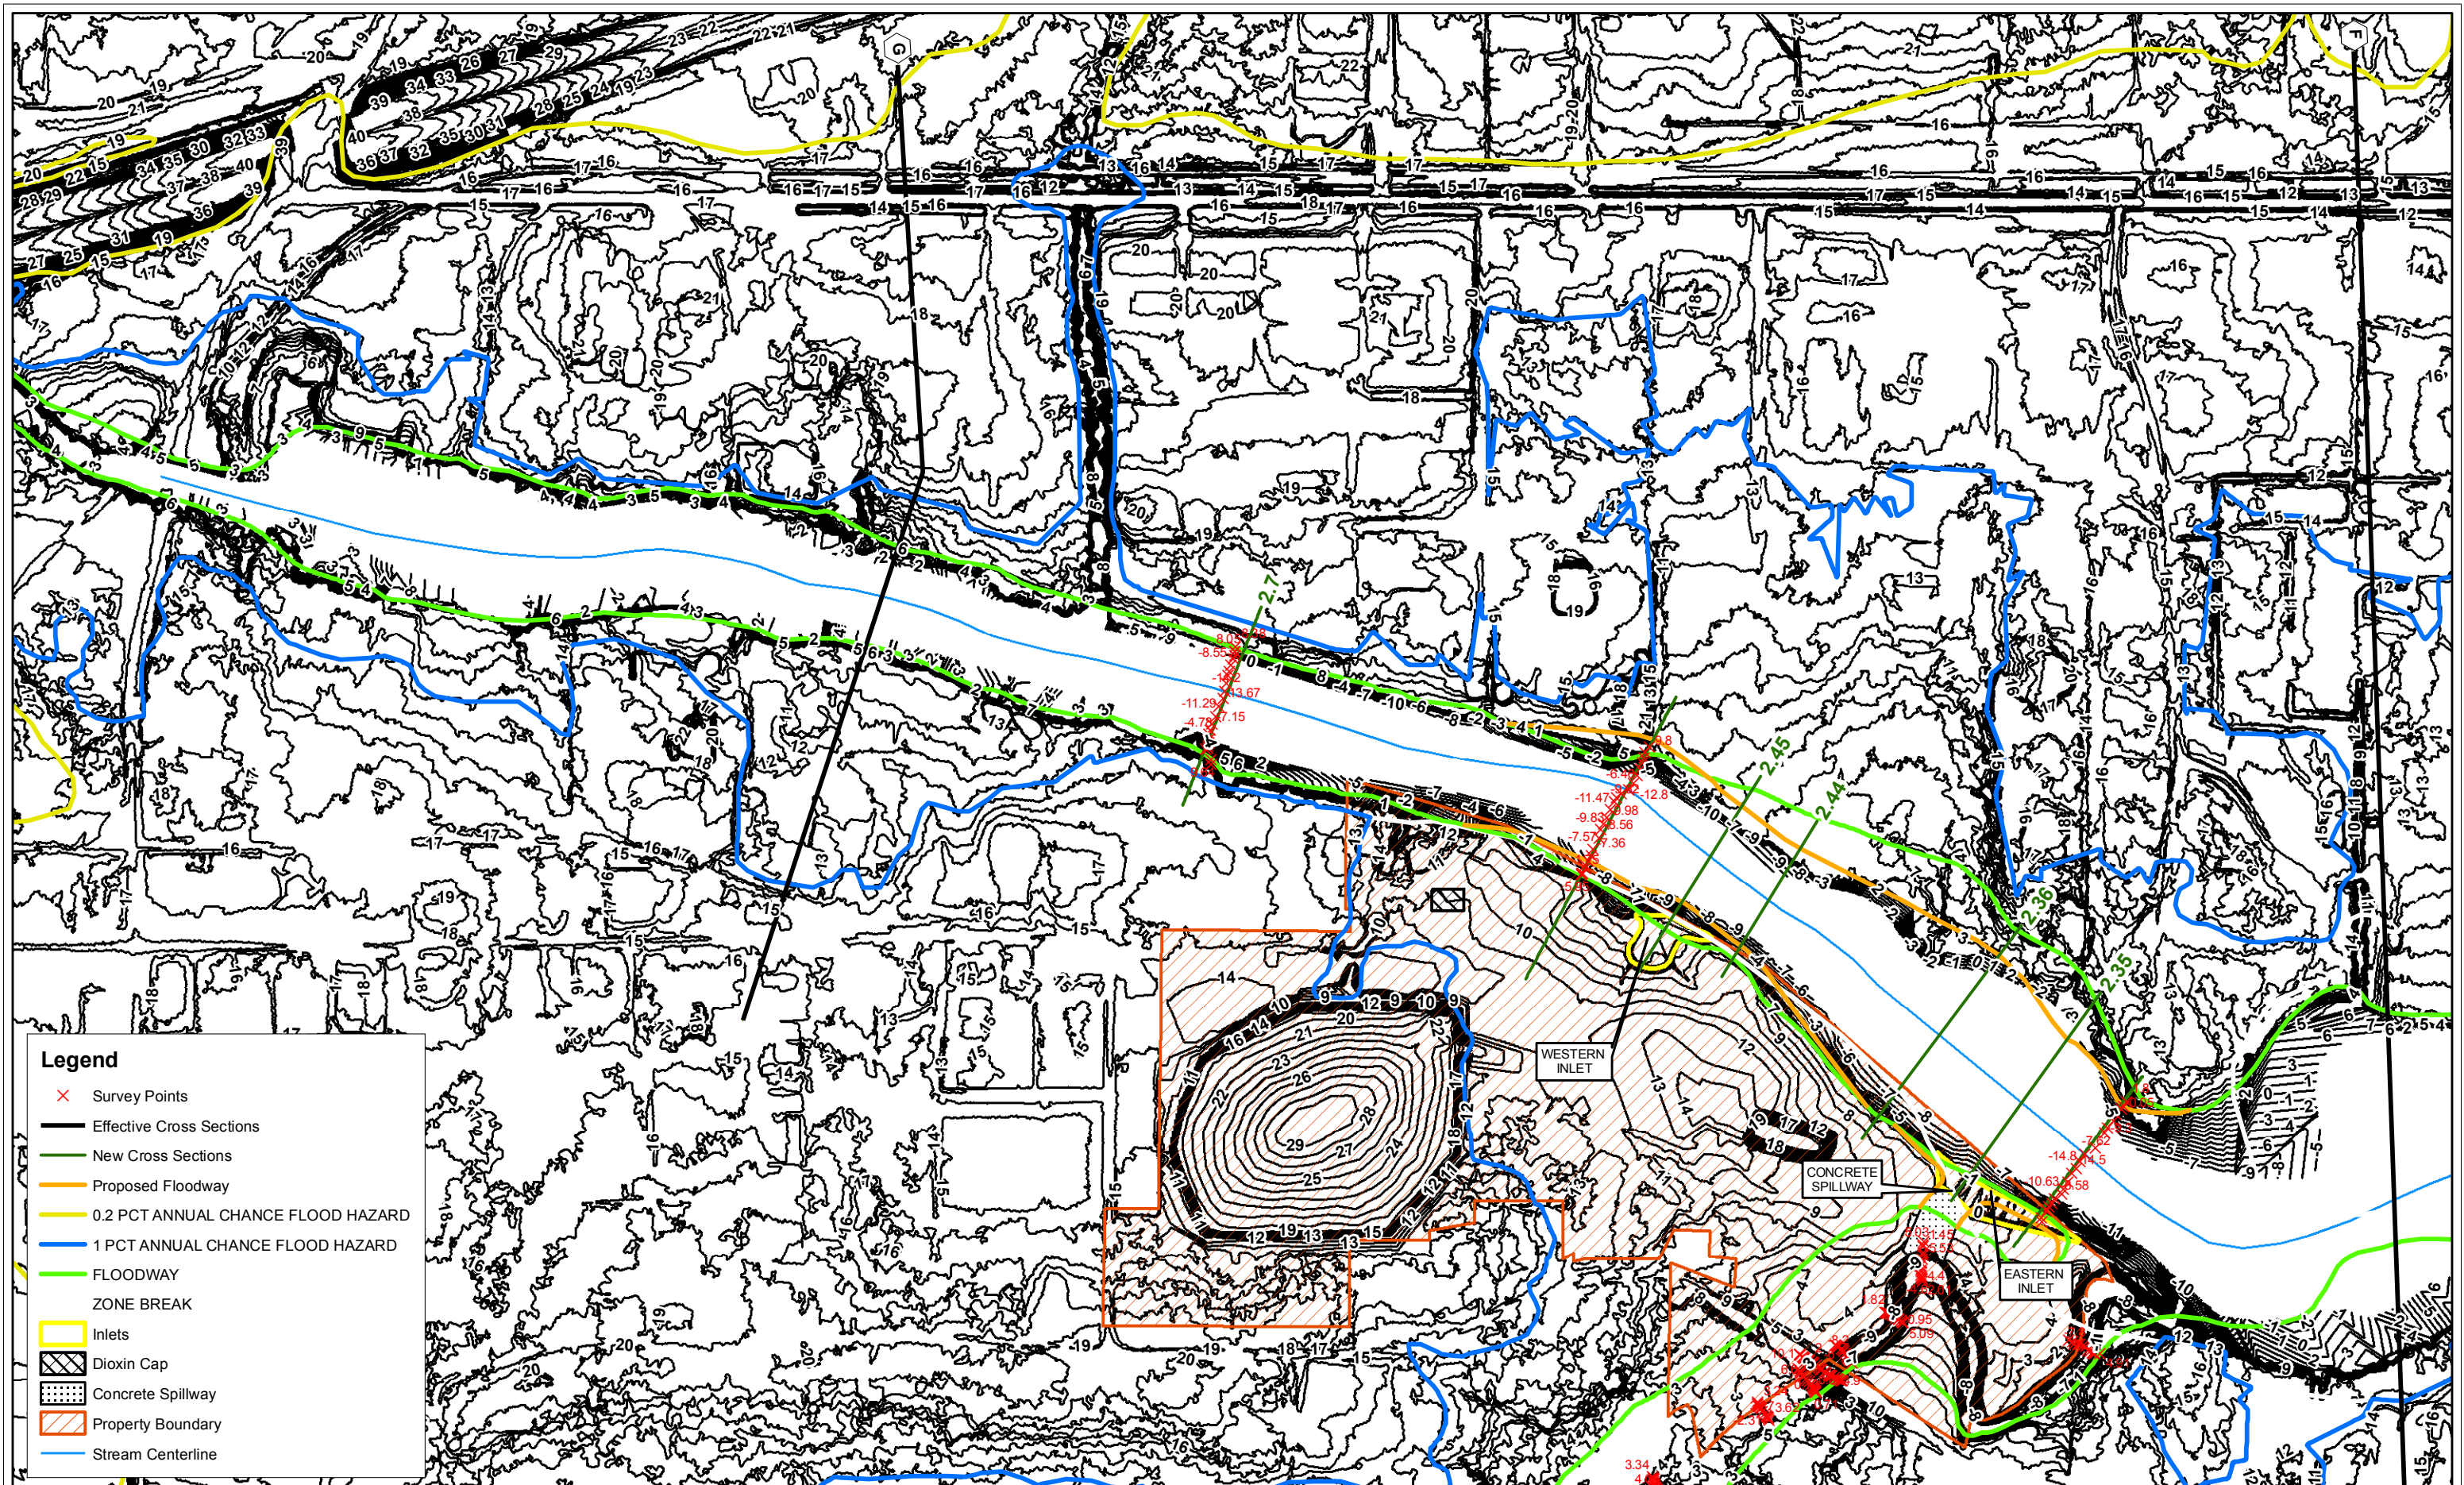

Legend

- ✕ Survey Points
- Effective Cross Sections
- New Cross Sections
- Proposed Floodway
- 0.2 PCT ANNUAL CHANCE FLOOD HAZARD
- 1 PCT ANNUAL CHANCE FLOOD HAZARD
- FLOODWAY
- ZONE BREAK
- Inlets
- ▨ Dioxin Cap
- ▤ Concrete Spillway
- ▧ Property Boundary
- Stream Centerline

Cavenham Forest Industries, Inc.
 Topographic Work Map
 Turkey Creek & Bernard Bayou No Rise

Note: Property boundary based on extents shown in the Dioxin Cap Report



APPENDIX I
ENGINEERING CERTIFICATION

**GUIDANCE FOR "NO-RISE / NO-IMPACT" CERTIFICATION
FOR PROPOSED DEVELOPMENTS IN REGULATORY FLOODWAYS**

The National Flood Insurance Program (NFIP) floodplain management criterion that is adopted by all participating communities in their local ordinances, as described in Title 44 of the Code of Federal Regulations, Section 60.3(d)(3), states:

"A community shall prohibit encroachments, including fill, new construction, substantial improvements, and other development within the adopted regulatory floodway unless it has been demonstrated through hydrologic and hydraulic analyses performed in accordance with standard engineering practice that the proposed encroachment would not result in any increase in flood levels within the community during the occurrence of the base flood discharge."

Prior to issuing any development permits involving activities in a regulatory floodway, the community must obtain a certification stating the proposed development will not impact the pre-project base flood elevations, regulatory floodway elevations, or regulatory floodway widths. The certification should be obtained from the permittee and be signed and sealed by a professional engineer in accordance with State Licensing Board specifications.

The engineering or "No-Rise / No-Impact" certification must be supported by technical data. The supporting technical data should be based upon the standard step-backwater hydraulic model utilized to develop the regulatory floodway shown on the community's effective Flood Insurance Rate Map (FIRM) or Flood Boundary and Floodway Map (FBFM) and the results tabulated in the community's Flood Insurance Study (FIS).

Communities are required to review and approve or disapprove the "No-Rise/No-Impact" submittals; however, they may request technical assistance and review from the FEMA regional office. If this alternative is chosen, the submittal will be treated as a Conditional Letter of Map Revision (CLOMR) by the National Service Provider, and will be subject to the same fees as such.

To support a "No-Rise / No-Impact" certification for proposed developments encroaching onto the regulatory floodway, a community will require that the following procedures be followed:

1. Currently Effective Model

Furnish a written request for the step-backwater hydraulic model for the specified stream and community, identifying the limits of the requested data. A fee will be assessed for providing the data. Send data requests to:

Federal Emergency Management Agency
http://www.fema.gov.fhm/st_order.shtm

or to:

MOD RMC Region 4
Faxed to (678) 459-1030 to the attention of:
“Back-up Technical Data Request”

2. Duplicate Effective Model

Upon receipt of the step-backwater hydraulic model, the engineer should run the effective hydraulic model to duplicate the data in the effective FIS.

3. Existing Conditions Model

Revise the duplicate effective model to reflect site-specific existing conditions by adding new cross-sections (two or more) in the area of the proposed development, without the proposed development in place. Regulatory floodway limits should be manually set at the new cross-section locations by measuring from the effective FIRM or FBFM. The cumulative reach lengths of the waterway should remain unchanged. The results of these analyses will indicate the base flood elevations and the regulatory floodway elevations for the effective hydraulic model revised to incorporate existing conditions at the proposed project site.

4. Proposed Conditions Model

Modify the existing conditions models to reflect the proposed development using the new cross-sections, while retaining the currently adopted regulatory floodway widths. The overbank roughness parameters should remain the same unless a valid explanation of how the proposed development will impact the roughness parameters is included with the supporting data. The results of this floodway hydraulic model will indicate the regulatory floodway elevations for proposed conditions at the project site. These results must indicate NO impact on the base flood elevations, regulatory floodway elevations, or regulatory floodway widths shown in the duplicate Effective Model or in the Existing Conditions Model (items 2 and 3 above, respectively).

The "no-impact" analysis along with supporting data and the original engineering certification must be reviewed by the appropriate community official prior to issuing a development permit. The original effective FIS model, the duplicate effective FIS model, the Existing Conditions Model, and the Proposed Conditions Model should be reviewed for any changes in the base flood elevations, regulatory floodway elevations and floodway widths.

The “No-Rise / No-Impact” supporting data should include, but may not be limited to:

- (1) Copy of the currently effective FIS hydraulic models (legible hard copy and a disc (if available))
- (2) Duplicate effective FIS hydraulic models (hard copy and a disc).
- (3) Existing conditions hydraulic models (hard copy and a disc).
- (4) Proposed conditions hydraulics models (hard copy and a disc)
- (5) Annotated effective FIRM or FBFM and topographic map, showing regulatory floodplain and floodway boundaries, the additional cross-sections, and the site location along with the proposed topographic modifications.
- (6) Documentation clearly stating analysis procedures. All modifications made to the duplicate effective hydraulic models to correctly represent existing conditions, as well as those made to the existing conditions models to represent proposed conditions should be well documented and submitted with all supporting data.
- (7) Annotated effective Floodway Data Table (from the FIS report).
- (8) Statement defining source of additional cross-sections, topographic data, and other supporting information.
- (9) Cross-section plots of the additional cross sections for existing and proposed conditions hydraulic models.
- (10) Certified planimetric (boundary survey) information indicating the location of structures on the property.
- (11) Hard copy of all output files.
- (12) Clear explanation of how roughness parameters were obtained (if different from those used in the effective hydraulic models).
- (13) Engineering certification (sample attached).


The engineering "No-Rise / No-Impact" certification and supporting technical data must stipulate NO impact or NO changes to the base flood elevations, regulatory floodway elevations, or regulatory floodway widths at the new cross-sections and at all existing cross-sections anywhere in the model. Therefore, the revised computer model should be run for a sufficient distance upstream and downstream of the development site to insure proper "No-Rise / No-Impact" certifications.

Attached is a SAMPLE “No-Rise / No-Impact” certification form that can be completed by a registered professional engineer and supplied to the community along with the supporting technical data when applying for a development permit. This form does not have to be utilized to submit for a “No-Rise / No-Impact” certification. It is provided as a guide, if needed.

Note: Definitions of terms base flood, development, and regulatory floodway are same as those included in Title 44 of the Code of Federal Regulations, Section 59.1. Additional regulations pertaining to this certification are described in Title 44 of the Code of Federal Regulations, Section 65.3.

FLOODWAY "NO-RISE / NO-IMPACT" CERTIFICATION

This document is to certify that I am duly qualified engineer licensed to practice in the State of Mississippi . It is to further certify that the attached technical data supports Mississippi (State) . It is to further certify that the attached technical data supports the fact that proposed Cavenham Forest Industries, Inc. will not impact the base flood Cavenham Forest Industries, Inc. (Name of Development) elevations, floodway elevations, and floodway widths on Bernard Bayou at published Bernard Bayou (Name of Stream) cross sections in the Flood Insurance Study for, City of Gulfport , dated August 31, 2011 City of Gulfport (Name of community) (Date) and will not impact the base flood elevations, floodway elevations, and floodway widths at the unpublished cross-sections in the area of the proposed development.

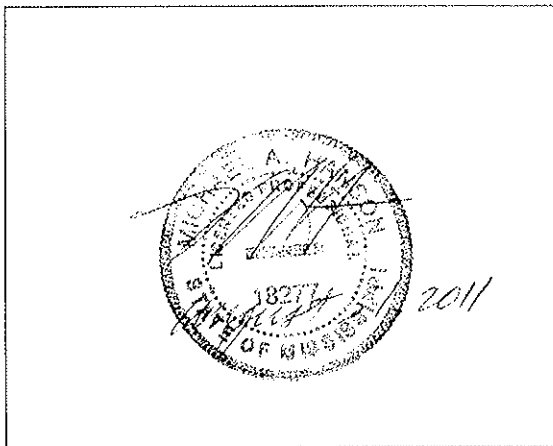

SEAL, SIGNATURE AND DATE

Michael A. Hanson, P.E., LEED AP BD+C
Name

Senior Associate
Title

Dewberry & Davis, Inc. of Mississippi

8401 Arlington Blvd.
Fairfax, VA, 22031
Address

FOR COMMUNITY USE ONLY:		
Community Approval		
<input type="checkbox"/> Approved	<input type="checkbox"/> Disapproved	
Community Official's Name	Community Official's Signature	Title

APPENDIX H
No-Rise Certification and Report for Turkey Creek
Dewberry & Davis, Inc. of Mississippi

CAVENHAM FOREST INDUSTRIES, LLC

SITE REMEDIATION ACTIVITIES

“NO-RISE” CERTIFICATION AND REPORT

FOR

TURKEY CREEK

IN

GULFPORT, MISSISSIPPI

HARRISON COUNTY

BY

DEWBERRY & DAVIS, INC. OF MISSISSIPPI

8401 ARLINGTON BLVD.

FAIRFAX, VA

22031

SEPTEMBER 12, 2011



Table of Contents

1.0 Narrative	3
1.1 Project Overview	3
1.2 Site Description	3
2.0 Data Acquisition	3
3.0 Data Analysis	3
3.1 Hydrology	3
3.2 Hydraulics.....	5
Published Data	5
Effective Model	5
3.2.1 Duplicate Effective Model	5
3.2.2 Corrected Effective / Existing Conditions Model	5
3.2.3 Proposed Conditions Model	6
4.0 Model Results	6
4.1 Alternative Analysis.....	9
5.0 Conclusion.....	9
Appendix 1 Effective FIRM Map.....	
Appendix 2 Annotated FIRM Map	
Appendix 3 Effective FIS Report Data	
Appendix 4 Annotated FIS Data	
Appendix 5 Corrected Effective versus Proposed Bypass (profiles and cross sections)	
Appendix 6 Hydraulic Models	
Appendix 7 Engineering Certification.....	

1.0 Narrative

1.1 Project Overview

Dewberry has been requested to evaluate alternatives which would mitigate impacts associated with fill on the left overbank of Turkey creek just upstream of Bernard Bayou and a small portion of fill in the stream bed of Turkey Creek. The goal of the study is to find a viable alternative resulting in a no-rise. The no-rise study will be based on the (preliminary) Effective Flood Insurance Study (FIS) to the degree possible. Turkey Creek does not have an effective hydraulic model on file, but its modeling parameters (Manning's N range, effective cross section locations, and hydrology) are available in the (preliminary) Effective FIS dated November 15, 2007. The map number of interest is 28047C0262G and is on panel 262.

Several alternatives were evaluated to achieve the desired no-rise. The selected alternative was a concrete lined bypass channel with a 66 ft bottom width, 3:1 side slopes and a 2 to 4 ft depth (depending on existing grade tie location) to allow increased flow capacity for higher recurrence interval flows.

1.2 Site Description

The project area can be seen in Figure 1: Project Site – Turkey Creek, City of Gulfport, MS. The project site is located on the left overbank looking downstream and is bound by Washington Avenue on the upstream side and Bernard Bayou on the downstream side.

2.0 Data Acquisition

A data request was made for the effective information available for Turkey Creek. Unfortunately, no effective hydraulic model was found on file. As a result, the published FIS information was used to recreate a duplicate effective model and then it was updated to reflect existing conditions.

The survey for this study was conducted by the Environmental Management Services, Inc (EMS). The survey conducted by EMS includes but not limited to cross sections geometry survey, bridge survey, and topographic survey. In addition, EMS provided Dewberry the digital terrain data which was generated by integrating the LiDAR data with the existing and proposed conditions site data.

3.0 Data Analysis

3.1 Hydrology

There was no new hydrologic analysis performed for this study. The discharges were obtained from the published FIS ('Preliminary' FIS dated Nov 15, 2007) information. The discharge values used in the hydraulic model for this study are indicated in Table 1.

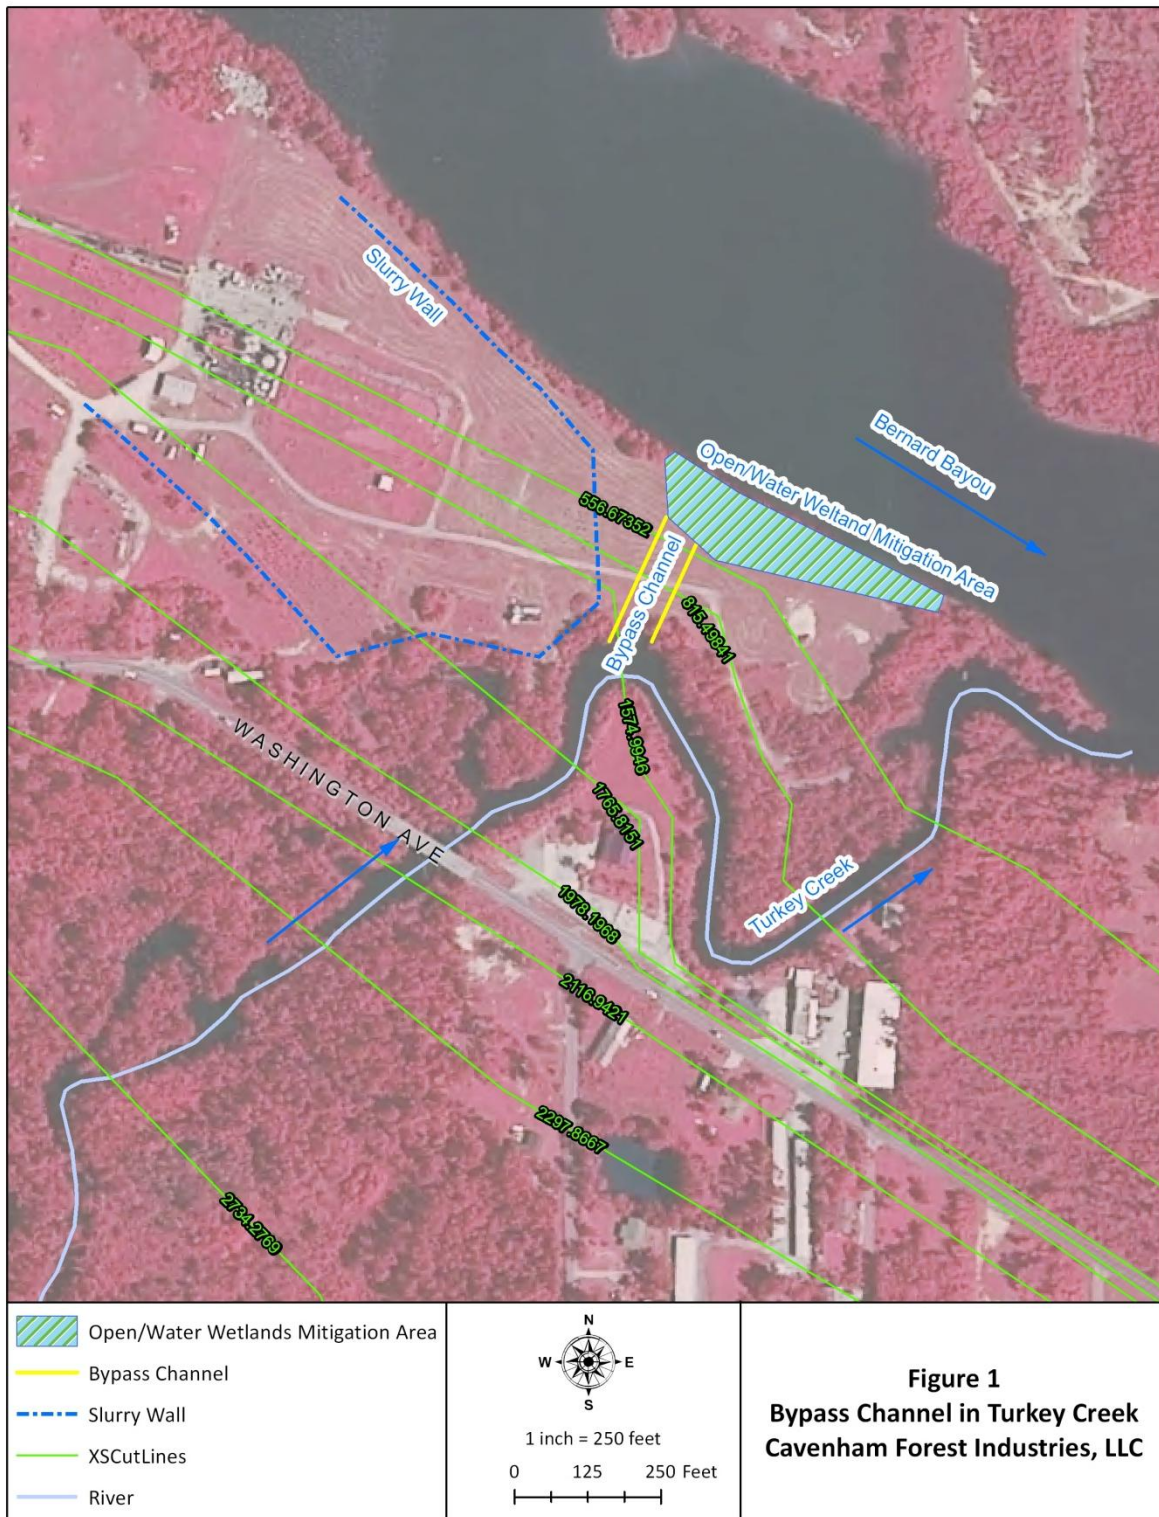


Figure 1
Bypass Channel in Turkey Creek
Cavenham Forest Industries, LLC

Figure 1: Proposed Bypass channel in Turkey Creek

Table 1: Discharges used in the study (from ‘Preliminary’ FIS dated Nov 15, 2007)

Flooding Source and Location	Drainage Area (sq. mi.)	Peak Discharges (cfs)			
		10-percent	2-percent	1-percent	0.2-percent
TURKEY CREEK					
At Washington Street	28.2	2,700	3,850	5,800	8,600

3.2 Hydraulics

Published Data

The published data consists of data contained in the Flood Insurance Study (FIS) for Harrison County, Mississippi which shows a ‘Preliminary’ FIS date of Nov 15, 2007 and FIRM panel number 262.

Effective Model

The Effective model was not available from FEMA. However, by using effective cross section locations of cross sections A and B as represented on FIRM panel 262 and other modeling parameters outlined in the FIS a duplicate effective model was able to be created. The model was run for 10, 50, 100, and 500 year flood event, as well as for 100-year floodway. A normal depth slope was selected for the downstream boundary condition. Similarly, the encroachment stationing and widths for the cross sections were obtained from the FIRM panel.

3.2.1 Duplicate Effective Model

The duplicate effective model is the reproduction of the effective hydraulic model used in the effective FIS and its creation was outlined in the effective model section.

3.2.2 Corrected Effective / Existing Conditions Model

This model is one that revises the duplicate effective model to reflect site-specific existing conditions by adding new cross sections in the area of the proposed development without the proposed development in place. The existing conditions model also allows the modeler to input any structures or features that were missing from the effective model. The following changes were made to the Duplicate Effective model thus creating the Corrected Effective Model:

- All cross sections downstream of effective cross section B (existing conditions cross section 6087) were removed and replaced with newly aligned cross sections to represent the existing topology and allow for comparison once the proposed conditions model is developed.
- The Washington Avenue Bridge was added to the model since it was omitted from the effective
- The Manning’ n values were put in the newly added cross sections based on survey photos and aerials. All the Manning’s n values in the model are within the range specified in the FIS (channel-0.035 to 0.055, overbanks-0.06 to 0.1)

- The model was first run using the floodway encroachment stations obtained from the FIRM. However, adjustments to the encroachment stations were made to amend the surcharges outside the acceptable limits and to account for the ineffective flow areas around the existing bridge. The cross sections where the encroachment stations were adjusted are: 557, 815, 1575, 1766, 1978 and 2117.

3.2.3 Proposed Conditions Model

The proposed conditions model will modify the existing conditions models to reflect the proposed development using the new cross sections. The following changes were made to the Corrected Effective/ Existing conditions model thus creating the Proposed Conditions Model:

- The Corrected Effective/ Existing conditions cross sections was modified to reflect the proposed fill conditions on site.
- The bypass channel to allow increased flow capacity for higher flows was placed just downstream of cross section 1766 that intersects cross sections 1575, 815, and 557. The channel dimensions for the bypass channel are represented in Table 2 below.
- Adjustments were made to the floodway encroachment stations from the corrected effective conditions model to amend the floodway surcharges outside the acceptable limits and to take into account the bypass channel. The cross sections where the encroachment stations were adjusted are: 557, 815, 1575, 1766, and 2298.
- Manning’s n values on the overbanks have been changed to 0.013 in the area of proposed concrete bypass channel.

Table 2: Bypass Channel Dimensions

Stations	Invert Elev.	Side Slope (ft/ft)	Channel Depth (ft)	Bypass Channel	
	(ft)			Bottom Width (ft)	Top Width (ft)
557	3.79	3:1	3	66	84
815	3.9	3:1	2.5	66	81
1575	4.15	3:1	2.5	66	81

4.0 Model Results

A comparison of the corrected effective and the proposed conditions model was made and the results are shown in Table 3. The 100 year proposed water surface elevations decreased when compared with the corrected effective water surface elevations at all cross sections. The smallest decrease being that of 0.04 ft at cross section 6087 and the maximum decrease is of 0.37 ft at cross section 1766. Floodway widths increased from the corrected effective model at some cross sections as indicated in Table 4. The floodway encroachment stations were revised from the corrected effective conditions model to place

the bypass channel inside the floodway and to amend the surcharges which were outside the acceptable limits.

Table 3: Hydraulic Modeling Results (HEC-RAS 4.0) -100 Year Data
 Vertical Datum: NAVD 88

Duplicate		Corrected		Proposed		Proposed-Corrected
River Station	W.S. ELEV (ft)	River Station	W.S. ELEV (ft)	River Station	W.S. ELEV (ft)	W.S. ELEV (ft)
5952	9.02	6087	11	6087	10.96	-0.04
		5008	10.7	5008	10.65	-0.05
		4167	9.84	4167	9.78	-0.06
		2734	8.69	2734	8.59	-0.1
		2298	8.39	2298	8.27	-0.12
2023	6.26	2117	7.93	2117	7.8	-0.13
		2076	Bridge	2076	Bridge	
		1978	7.04	1978	6.87	-0.17
		1766	7.03	1766	6.66	-0.37
		1575	7.04	1575	6.83	-0.21
		815	6.6	815	6.41	-0.19
		557	6.28	557	6.08	-0.2

Table 4: Hydraulic Modeling Results-Floodway Data

Duplicate				Corrected				Proposed				Proposed-Corrected		
River Station	Enc Station L (ft)	Enc Station R (ft)	Top Width (ft)	River Station	Enc Station L (ft)	Enc Station R (ft)	Top Width (ft)	River Station	Enc Station L (ft)	Enc Station R (ft)	Top Width (ft)	Enc Station L (ft)	Enc Station R (ft)	Top Width (ft)
5952	2152	2600	448	6087	2152	2600	448	6087	2152	2600	448	0	0	0
				5008	1800	2167	367	5008	1800	2167	367	0	0	0
				4167	1823	2046	223	4167	1823	2046	223	0	0	0
				2734	1869	2291	423	2734	1869	2291	423	0	0	0
				2298	2022	2346	324	2298	1950	2518	568	-72	172	244
2023	2300	2624	324	2117	2298	2485	186	2117	2298	2485	186	0	0	0
				2076	Bridge			2076	Bridge					
				1978	2298	2407	109	1978	2298	2407	109	0	0	0
				1766	2312	2603	291	1766	2238	2603	364	-74	0	73
				1575	2333	2577	244	1575	2288.8	2558	258	-44.24	-19	14
				815	2631	3166	535	815	2330	3166	831	-301	0	296
				557	2930	3143	213	557	2386	3143	747	-544	0	534

4.1 Alternative Analysis

There are three alternatives that were evaluated in addition to the selected 66 ft bottom width concrete lined bypass channel. The alternatives studied included the following:

1. Minimum sized concrete lined bypass channel
2. Maximum sized concrete lined bypass channel
3. Regional flood storage facility

The minimum sized bypass channel was a 48 ft top width concrete lined channel with deeper inverts that resulted in a no-rise. This alternative meet the criteria of mitigating the impacts of the fill associated with the project. However, it was discarded due to a desire to do more than just the minimum required.

The maximum sized bypass channel resulted in minor flood reduction benefit for a neighborhood of interest upstream. Due to the minor flood reduction benefit, added costs, and the fact that storm surge flooding actually controls this area, this alternative was discarded

A regional flood storage facility could provide flood stage reduction benefit for the entire area while providing a recreational facility for use during non-flood flows. However, benefits of this alternative exceed the needs of this project and the cost of this facility will likely require third party funding and community participation.

The bypass channel inverts were raised due to tidal concerns and a top width increase of 25% was added to the minimum bypass channel alternative and the results were evaluated. Ultimately this 66 ft bottom width channel was the selected alternative to mitigate project impacts.

5.0 Conclusion

The construction of the floodwater spillway from Turkey Creek to Bernard Bayou mitigates what would be considered adverse impacts due to the placement of fill in the 1% annual chance floodplain for site remediation activities. The placement of fill and then construction of the floodwater spillway allows for the placement of fill for site remediation activities without adversely affecting the 1% annual chance storm event water surface elevations.

It should be noted that the floodway was first modified in the corrected effective model to match the DFIRM and to show the constriction at the roadway. The floodway was further modified during the proposed conditions run to include the floodwater spillway and eliminate a negative surcharge upstream of the roadway.

The annotated FIRM shows the changes to the floodway and the riverine floodplain mapping. Please note that currently storm surge from the ocean controls flooding in this area and not the riverine floodplains as shown on the annotated FIRM. The floodway would be the only boundary revised on the FIRM.

It is recommended that a LOMR be completed to reflect the change in floodway at the time of project completion and that this study be kept on file as the no-rise study associated with the project so that the local community has record of this investigation.

Appendix 7 contains the Base Flood Elevation “No-Rise” Engineering Certification as required by FEMA for this case.

APPENDIX 1
EFFECTIVE FIRM MAP

This map is for use in administering the National Flood Insurance Program. It does not necessarily identify all areas subject to flooding, particularly from local drainage sources of small size. The community map repository should be consulted for possible updated or additional flood hazard information.

To obtain more detailed information in areas where **Base Flood Elevations (BFEs)** and/or **Floodways** have been determined, users are encouraged to consult the Flood Profiles and Floodway Data and/or Summary of Stillwater Elevations tables contained within the Flood Insurance Study (FIS) report that accompanies this FIRM. Users should be aware that BFEs shown on this FIRM represent rounded whole-foot elevations. These BFEs are intended for flood insurance rating purposes only and should not be used as the sole source of flood elevation information. Accordingly, flood elevation data presented in the FIS report should be utilized in conjunction with the FIRM for purposes of construction and/or floodplain management.

Coastal Base Flood Elevations (BFEs) shown on this map apply only landward of 0.0' North American Vertical Datum of 1988 (NAVD 88). Users of this FIRM should be aware that coastal flood elevations are also provided in the Summary of Stillwater Elevations table in the Flood Insurance Study report for this jurisdiction. Elevations shown in the Summary of Stillwater Elevations table should be used for construction and/or floodplain management purposes when they are higher than the elevations shown on this FIRM.

Boundaries of the floodways were computed at cross sections and interpolated between cross sections. The floodways were based on hydraulic considerations with regard to requirements of the National Flood Insurance Program. Floodway widths and other pertinent floodway data are provided in the Flood Insurance Study report for this jurisdiction.

Certain areas not in Special Flood Hazard Areas may be protected by **flood control structures**. Refer to Section 2.4 "Flood Protection Measures" of the Flood Insurance Study report for information on flood control structures for this jurisdiction.

The **projection** used in the preparation of this map was State Plane Mississippi East; FIPS Zone 2301. The **horizontal datum** was NAD83, GRS1980 spheroid. Differences in datum, spheroid, projection or UTM zones used in the production of FIRMs for adjacent jurisdictions may result in slight positional differences in map features across jurisdiction boundaries. These differences do not affect the accuracy of this FIRM.

Flood elevations on this map are referenced to the North American Vertical Datum of 1988. These flood elevations must be compared to structure and ground elevations referenced to the same vertical datum. For information regarding conversion between the National Geodetic Vertical Datum of 1929 and the North American Vertical Datum of 1988, visit the National Geodetic Survey website at <http://www.ngs.noaa.gov/> or contact the National Geodetic Survey at the following address:

NGS Information Services, NOAA, N/NGS12
National Geodetic Survey SSMC 3, #9022
1315 East-West Highway
Silver Spring, Maryland 20910-3282
(301) 713-3242

To obtain current elevation, description, and/or location information for **bench marks** shown on this map, please contact the Information Services Branch of the National Geodetic Survey at (301) 713-3242 or visit its website at <http://www.ngs.noaa.gov/>.

Base map information shown on this FIRM was provided in digital format by the State of Mississippi. This information was photogrammetrically compiled at a scale of 1:12,000 from aerial photography dated September 2004.

This map reflects more detailed and up-to-date **stream channel configurations** than those shown on the previous FIRM for this jurisdiction. The floodplains and floodways that were transferred from the previous FIRM may have been adjusted to conform to these new stream channel configurations. As a result, the Flood Profiles and Floodway Data tables in the Flood Insurance Study report (which contains authoritative hydraulic data) may reflect stream channel distances that differ from what is shown on this map.

Corporate limits shown on this map are based on the best data available at the time of publication. Because changes due to annexations or de-annexations may have occurred after this map was published, map users should contact appropriate community officials to verify current corporate limit locations.

Please refer to the separately printed **Map Index** for an overview map of the county showing the layout of map panels; community map repository addresses; and a Listing of Communities table containing National Flood Insurance Program dates for each community as well as a listing of the panels on which each community is located.


The AE Zone category has been divided by a **Limit of Moderate Wave Action (LIMWA)**. The LIMWA represents the approximate landward limit of the 1.5-foot breaking wave. Base flood conditions between the VE Zone and the LIMWA will be similar to, but less severe than those in the VE Zone.

Contact the **FEMA Map Service Center** at 1-800-358-9616 for information on available products associated with this FIRM. Available products may include previously issued Letters of Map Change, a Flood Insurance Study report, and/or digital versions of this map. The FEMA Map Service Center may also be reached by Fax at 1-800-358-9620 and its website at <http://www.fema.gov/>.

If you have **questions about this map** or questions concerning the National Flood Insurance Program in general, please call 1-877-FEMA-MAP (1-877-336-2627) or visit the FEMA website at <http://www.fema.gov/business/nfi/>.

Elevation Reference Marks


BH0861
BH1635

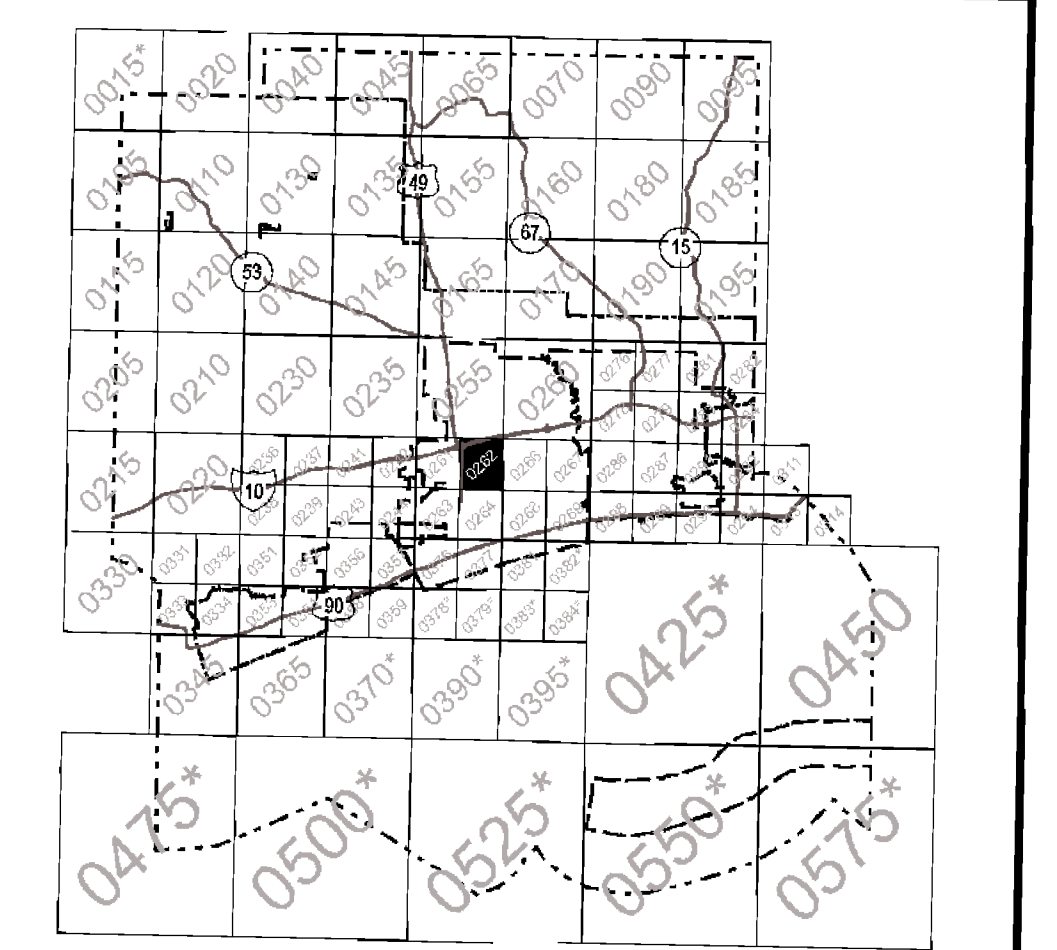

HARRISON COUNTY AND INCORPORATED COMMUNITIES FIRM PANEL LOCATOR



This map was produced through the Mississippi Flood Map Modernization Initiative, a cooperative partnership between the State of Mississippi and Department of Homeland Security - Federal Emergency Management Agency.

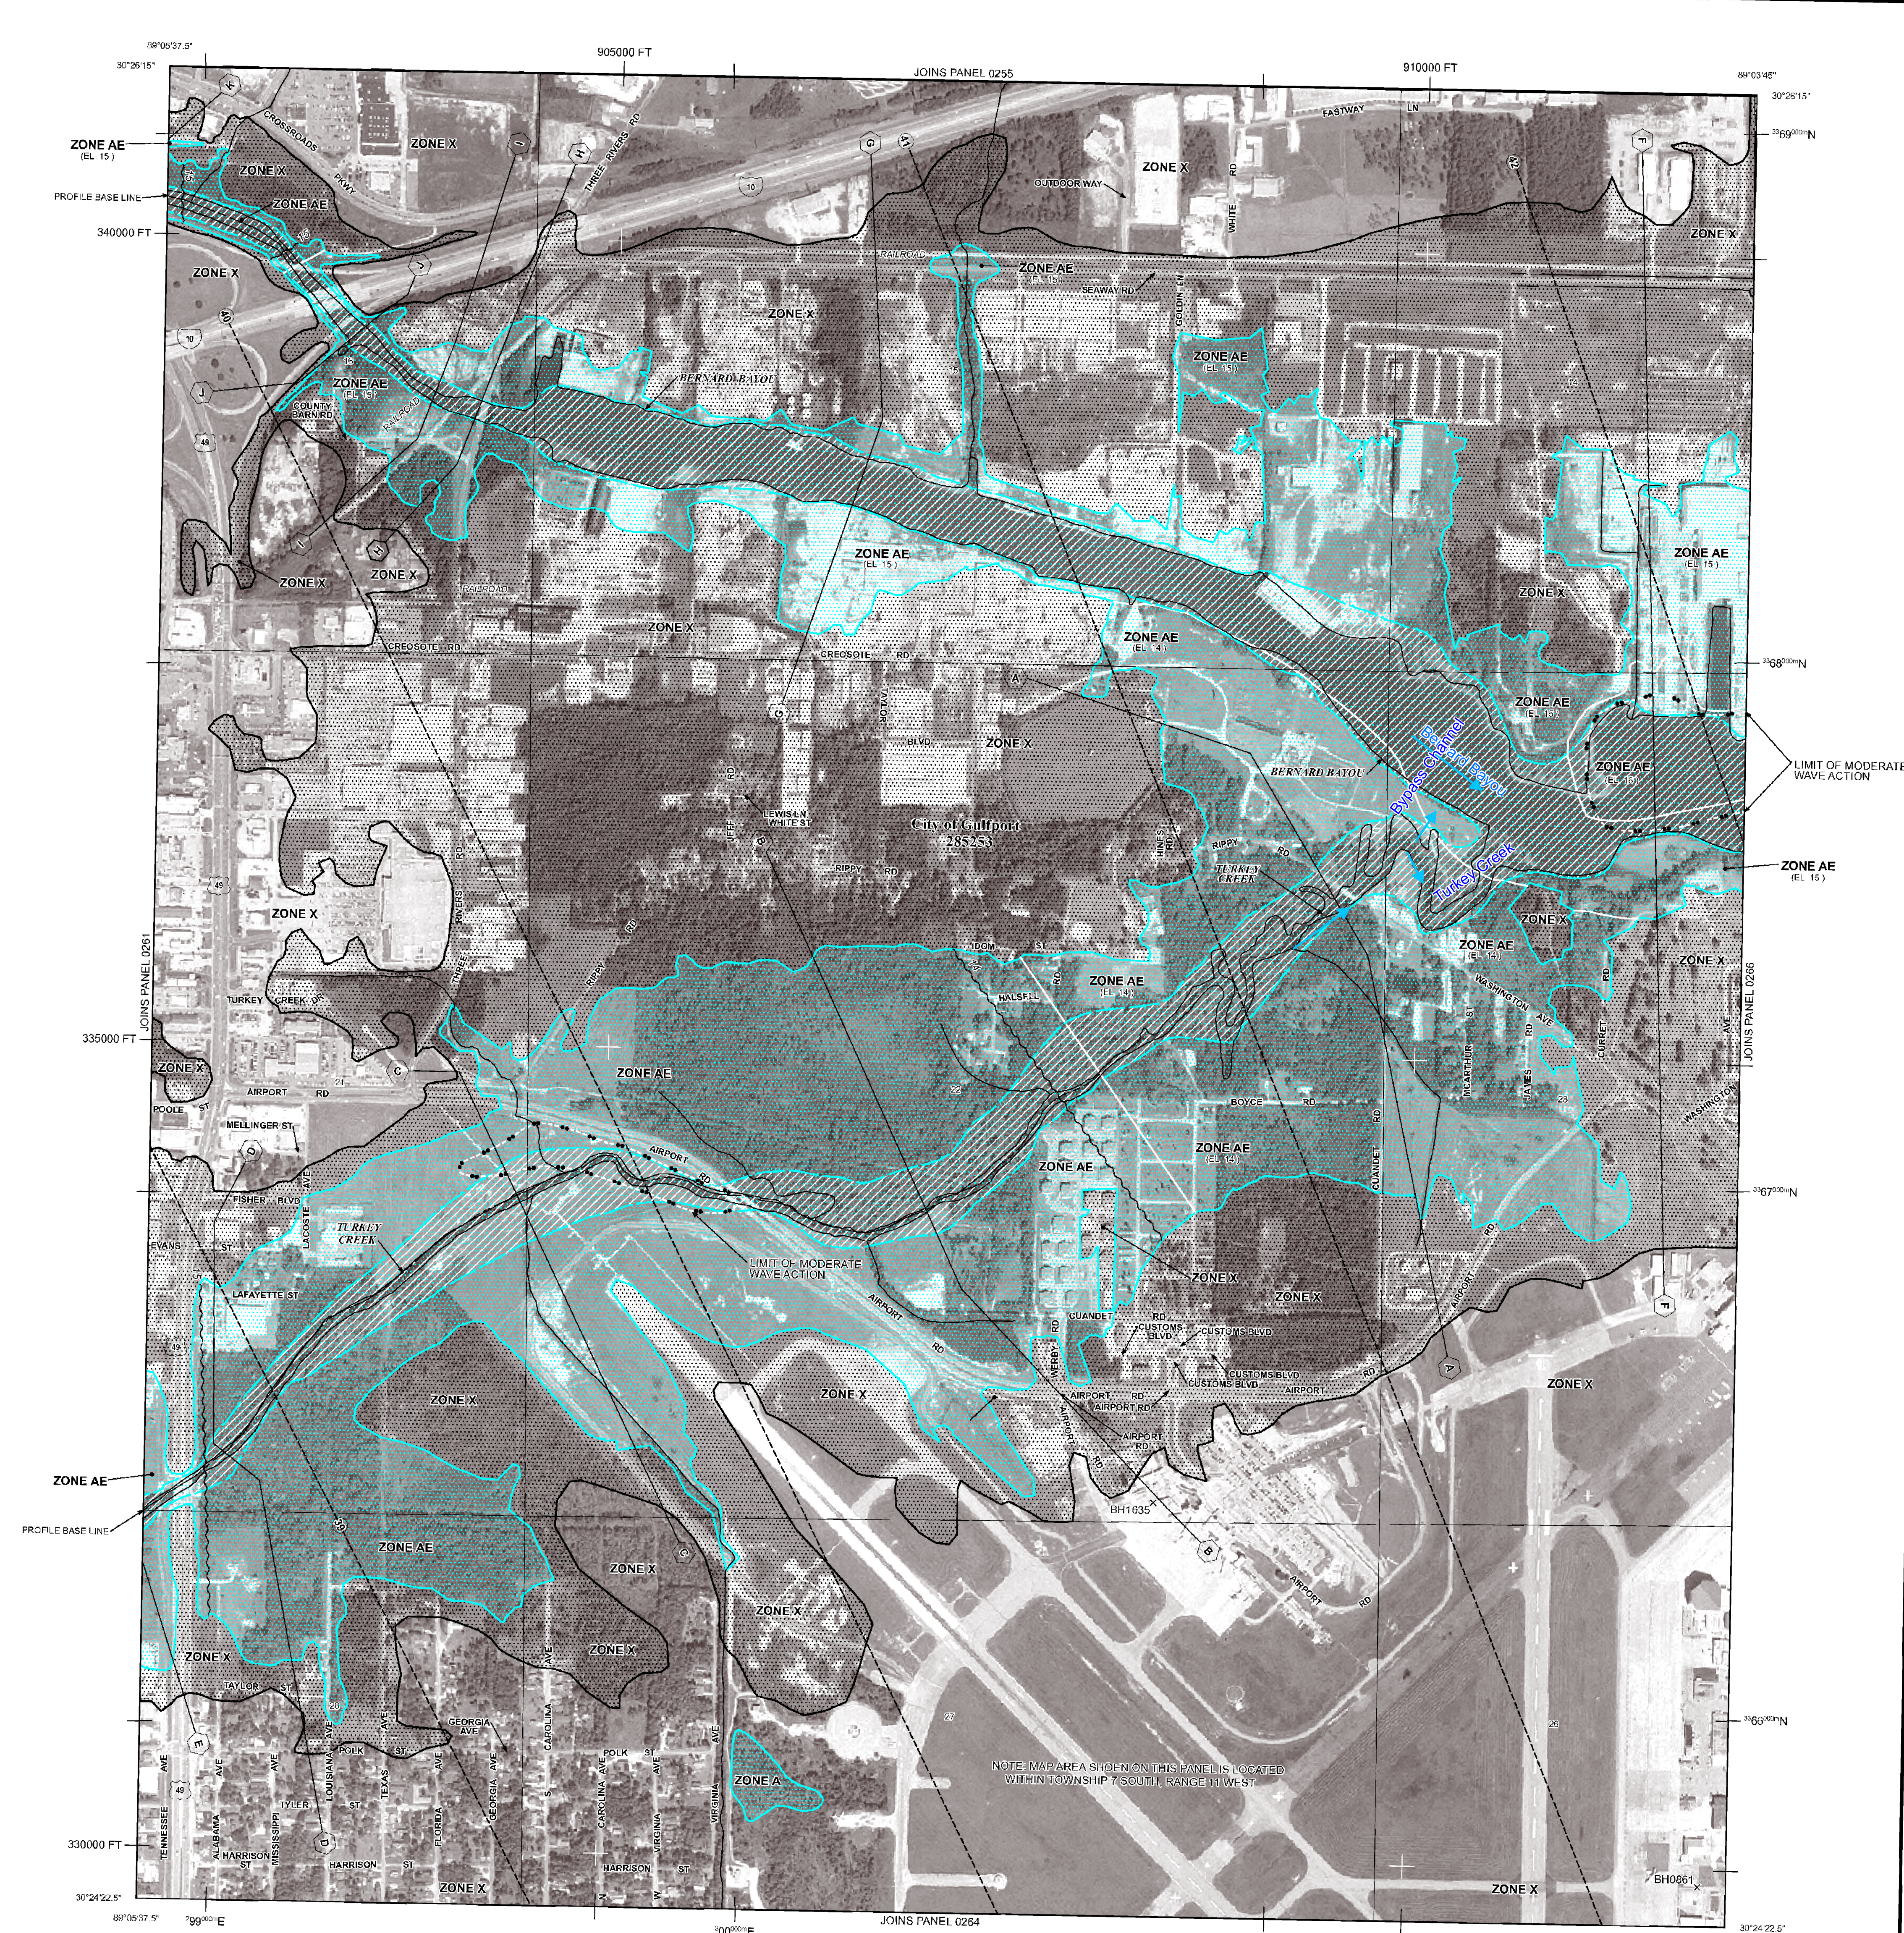

LEGEND

SPECIAL FLOOD HAZARD AREAS SUBJECT TO INUNDATION BY 1% ANNUAL CHANCE FLOOD

The 1% annual chance flood (100-year flood), also known as the base flood, is the flood that has a 1% chance of being equaled or exceeded in any given year. The Special Flood Hazard Areas are subject to flooding by the 1% annual chance flood. Areas of Special Flood Hazard include: A, AE, AH, AO, AR, A99, V, and VE. The Base Flood Elevation is the water-surface elevation of the 1% annual chance flood.

- ZONE AE** No Base Flood Elevations determined.
- ZONE A** Base Flood Elevations determined.
- ZONE AH** Flood depths of 1 to 3 feet (usually areas of ponding); Base Flood Elevation determined.
- ZONE AO** Flood depths of 1 to 3 feet (usually sheet flow on sloping terrain); average depth determined. For areas of attitudinal fan flooding, velocities also determined.
- ZONE AR** Special Flood Hazard Area formerly protected from the 1% annual chance flood by a flood control system that was subsequently identified. Zone AR indicates the former flood control system is being restored to provide protection from 1% annual chance or greater flood.
- ZONE A99** Areas to be protected from 1% annual chance flood event by a Federal flood protection system under construction; no Base Flood Elevations determined.
- ZONE V** Coastal flood zone with velocity hazard (wave action); no Base Flood Elevation determined.
- ZONE VE** Coastal flood zone with velocity hazard (wave action); Base Flood Elevation determined.

FLOODWAY AREAS IN ZONE AE

The floodway is the channel of a stream plus any adjacent floodplain areas that must be kept free of encroachment so that the 1% annual chance flood can be carried without substantial increase in flood heights.

OTHER FLOOD AREAS

- ZONE X** Areas of 0.2% annual chance flood; areas of 1% annual chance flood with average depths of less than 1 foot or with drainage areas less than 1 square mile; areas protected by levees from 1% annual chance flood.

OTHER AREAS

- ZONE X** Areas determined to be outside the 0.2% annual chance floodplain.
- ZONE D** Areas in which flood hazards are undetermined, but possible.

COASTAL BARRIER RESOURCES SYSTEM (CBRS) AREAS

OTHERWISE PROTECTED AREAS (OPAs)

CBRS areas and OPAs are normally located within or adjacent to Special Flood Hazard Areas.

- 1% annual chance floodplain boundary
- 0.2% annual chance floodplain boundary
- Floodway boundary
- Zone D boundary
- CBRS and OPA boundary
- Boundary dividing Special Flood Hazard Area Zones at boundary dividing Special Flood Hazard Areas of different Base Flood Elevations, flood depths, or flood velocities
- Limit of Moderate Wave Action Delineation
- 513 (EL 987) Base Flood Elevation line and value; elevation in feet*
- Base Flood Elevation value where uniform within zone; elevation in feet*

* Referenced to the North American Vertical Datum of 1988

(A) (A) Cross section line

(2) (2) Transect line

97°07'30", 32°32'25" Geographic coordinates referenced to the North America Datum of 1983 (NAD 83), Western Hemisphere

4275000E 1000-meter Universal Transverse Mercator grid ticks, zone 16

6000000 FT 5000-foot grid values; Mississippi State Plane coordinate system East Zone (FIPSZONE = 2301), Transverse Mercator projection

Benchmark (see explanation in Notes to Users section of this FIRM panel)

DX5610X

M1.5 River Mile

MAP REPOSITORIES

Ruler to Map Repositories list on Map Index


EFFECTIVE DATE OF COUNTYWIDE FLOOD INSURANCE RATE MAP

EFFECTIVE DATE(S) OF REVISION(S) TO THIS PANEL

Annotated FIRM Legend

For community map revision history prior to countywide mapping, refer to the Community Map History table located in the Flood Insurance Study report for this jurisdiction.

To determine if flood insurance is available in this community, contact your insurance agent or call the National Flood Insurance Program at 1-800-438-6626.

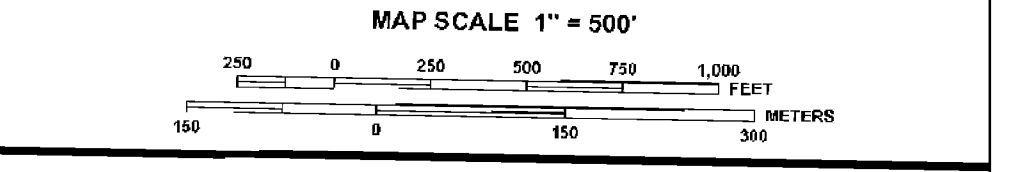

NATIONAL FLOOD INSURANCE PROGRAM

PANEL 0262G

FIRM

FLOOD INSURANCE RATE MAP

HARRISON COUNTY, MISSISSIPPI AND INCORPORATED AREAS

PANEL 262 OF 575
(SEE MAP INDEX FOR FIRM PANEL LAYOUT)

CONTAINS:

COMMUNITY	NUMBER	PANEL	SUFFIX
GULFPORT, CITY OF	264263	0262	G

PRELIMINARY

NOV 15 2007

MAP NUMBER
28047C0262G

EFFECTIVE DATE

Federal Emergency Management Agency

APPENDIX 2
ANNOTATED FIRM MAP

This map is for use in administering the National Flood Insurance Program. It does not necessarily identify all areas subject to flooding, particularly from local drainage sources of small size. The community map repository should be consulted for possible updated or additional flood hazard information.

To obtain more detailed information in areas where Base Flood Elevations (BFEs) and/or floodways have been determined, users are encouraged to consult the Flood Profiles and Floodway Data and/or Summary of Stillwater Elevations tables contained within the Flood Insurance Study (FIS) report that accompanies this FIRM. Users should be aware that BFEs shown on the FIRM represent rounded whole-foot elevations. These BFEs are intended for flood insurance rating purposes only and should not be used as the sole source of flood elevation information. Accordingly, flood elevation data presented in the FIS report should be utilized in conjunction with the FIRM for purposes of construction and/or floodplain management.

Coastal Base Flood Elevations (BFEs) shown on this map apply only landward of 0.0' North American Vertical Datum of 1988 (NAVD 88). Users of this FIRM should be aware that coastal flood elevations are also provided in the Summary of Stillwater Elevations table in the Flood Insurance Study report for this jurisdiction. Elevations shown in the Summary of Stillwater Elevations table should be used for construction and/or floodplain management purposes when they are higher than the elevations shown on this FIRM.

Boundaries of the floodways were computed at cross sections and interpolated between cross sections. The floodways were based on hydraulic considerations with regard to requirements of the National Flood Insurance Program. Floodway widths and other pertinent floodway data are provided in the Flood Insurance Study report for this jurisdiction.

Certain areas not in Special Flood Hazard Areas may be protected by flood control structures. Refer to Section 2.4 "Flood Protection Measures" of the Flood Insurance Study report for information on flood control structures for this jurisdiction.

The projection used in the preparation of this map was State Plane Mississippi East, FIPS Zone 2301. The horizontal datum was NAD83, GRS1980 spheroid. Differences in datum, spheroid, projection or UTM zones used in the production of FIRMs for adjacent jurisdictions may result in slight positional differences in map features across jurisdiction boundaries. These differences do not affect the accuracy of this FIRM.

Flood elevations on this map are referenced to the North American Vertical Datum of 1988. These flood elevations must be compared to structure and ground elevations referenced to the same vertical datum. For information regarding conversion between the National Geodetic Vertical Datum of 1929 and the North American Vertical Datum of 1988, visit the National Geodetic Survey website at <http://www.ngs.noaa.gov> or contact the National Geodetic Survey at the following address:

NGS Information Services, NOAA, N/NGS-12
National Geodetic Survey SSMC-3, #9202
1315 East-West Highway
Silver Spring, Maryland 20910-3282
(301) 713-3242

To obtain current elevation, description, and/or location information for bench marks shown on this map, please contact the Information Services Branch of the National Geodetic Survey at (301) 713-3242 or visit its website at <http://www.ngs.noaa.gov>.

Base map information shown on this FIRM was provided in digital format by the State of Mississippi. This information was photogrammetrically compiled at a scale of 1:12,000 from aerial photography dated September 2004.

This map reflects more detailed and up-to-date stream channel configurations than those shown on the previous FIRM for this jurisdiction. The floodplains and floodways that were transferred from the previous FIRM may have been adjusted to conform to these new stream channel configurations. As a result, the Flood Profiles and Floodway Data tables in the Flood Insurance Study report (which contains authoritative hydraulic data) may reflect stream channel distances that differ from what is shown on this map.

Corporate limits shown on this map are based on the best data available at the time of publication. Because changes due to annexations or de-annexations may have occurred after this map was published, map users should contact appropriate community officials to verify current corporate limit locations.

Please refer to the separately printed Map Index for an overview map of the county showing the layout of map panels, community map repository addresses, and a Listing of Communities table containing National Flood Insurance Program dates for each community as well as a listing of the panels on which each community is located.


The AE Zone category has been divided by a Limit of Moderate Wave Action (LMWA). The LMWA represents the approximate landward limit of the 1.5-foot breaking wave. Base flood conditions between the VE Zone and the LMWA will be similar to, but less severe than those in the VE Zone.

Contact the FEMA Map Service Center at 1-800-368-9616 for information on available products associated with this FIRM. Available products may include previously issued Letters of Map Change, a Flood Insurance Study report, and/or digital versions of this map. The FEMA Map Service Center may also be reached by Fax at 1-800-368-9620 and its website at <http://www.msc.fema.gov>.


If you have questions about this map or questions concerning the National Flood Insurance Program in general, please call 1-877-FEMA-MAP (1-877-336-2627) or visit the FEMA website at <http://www.fema.gov/business/nfp/>.

Elevation Reference Marks


BH0961
BH1635

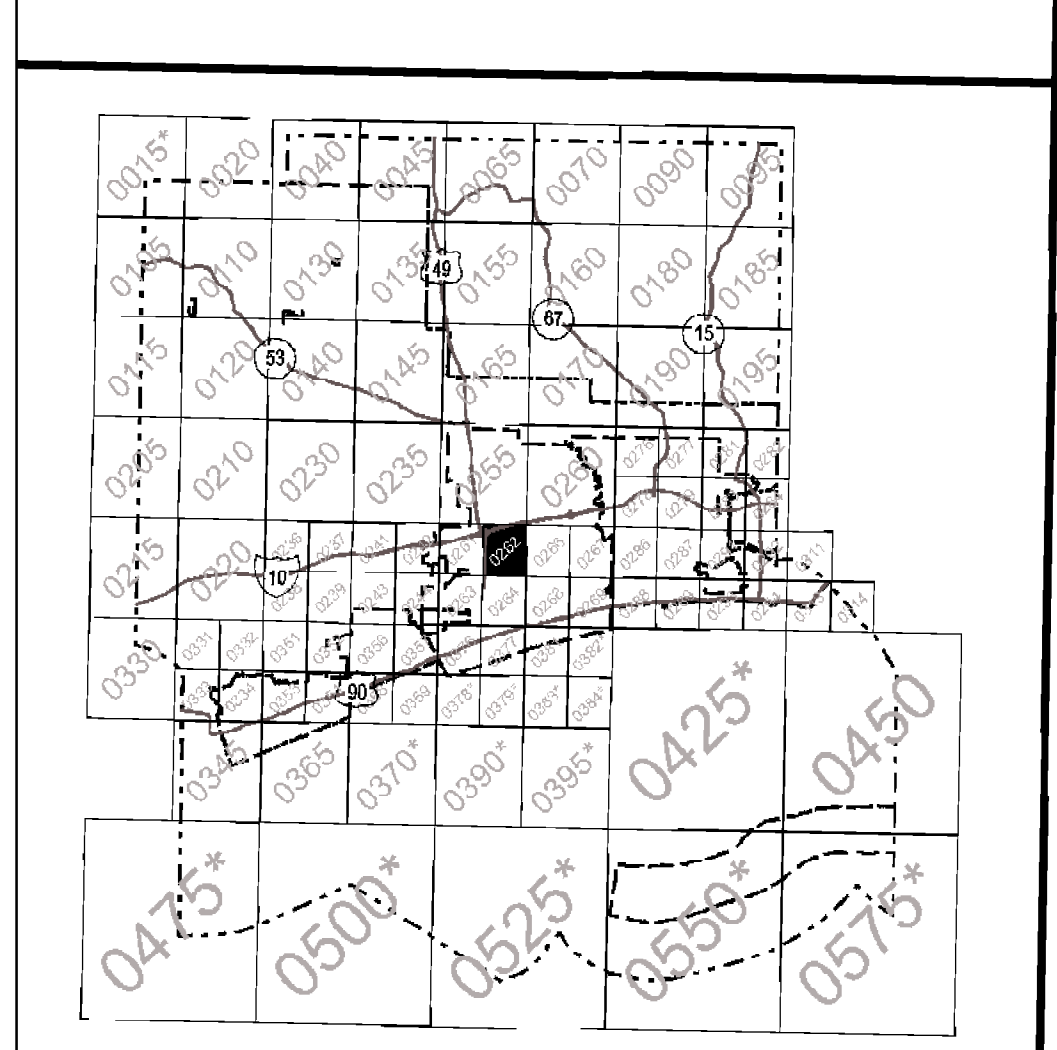

HARRISON COUNTY AND INCORPORATED COMMUNITIES FIRM PANEL LOCATOR

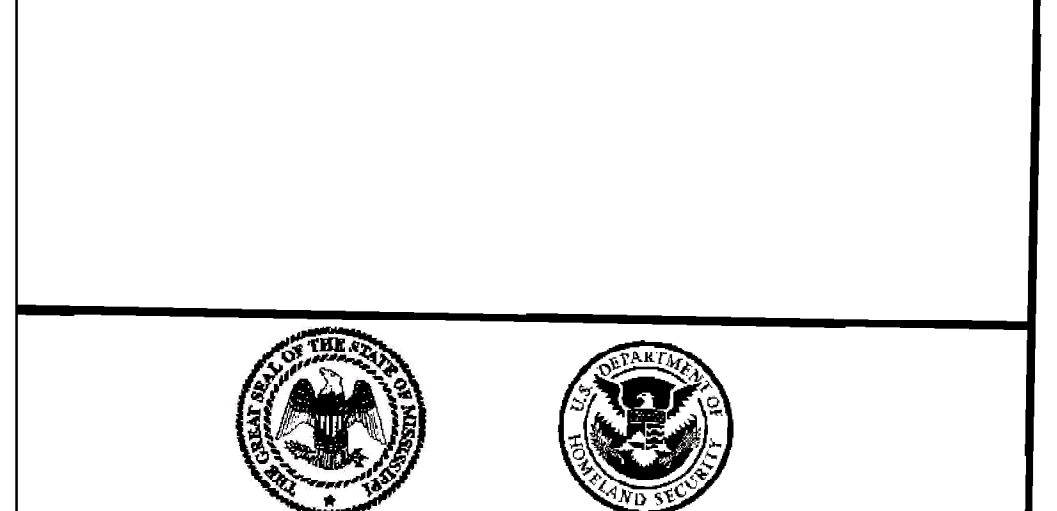

This map was produced through the Mississippi Flood Map Modernization Initiative, a cooperative partnership between the State of Mississippi and Department of Homeland Security - Federal Emergency Management Agency.

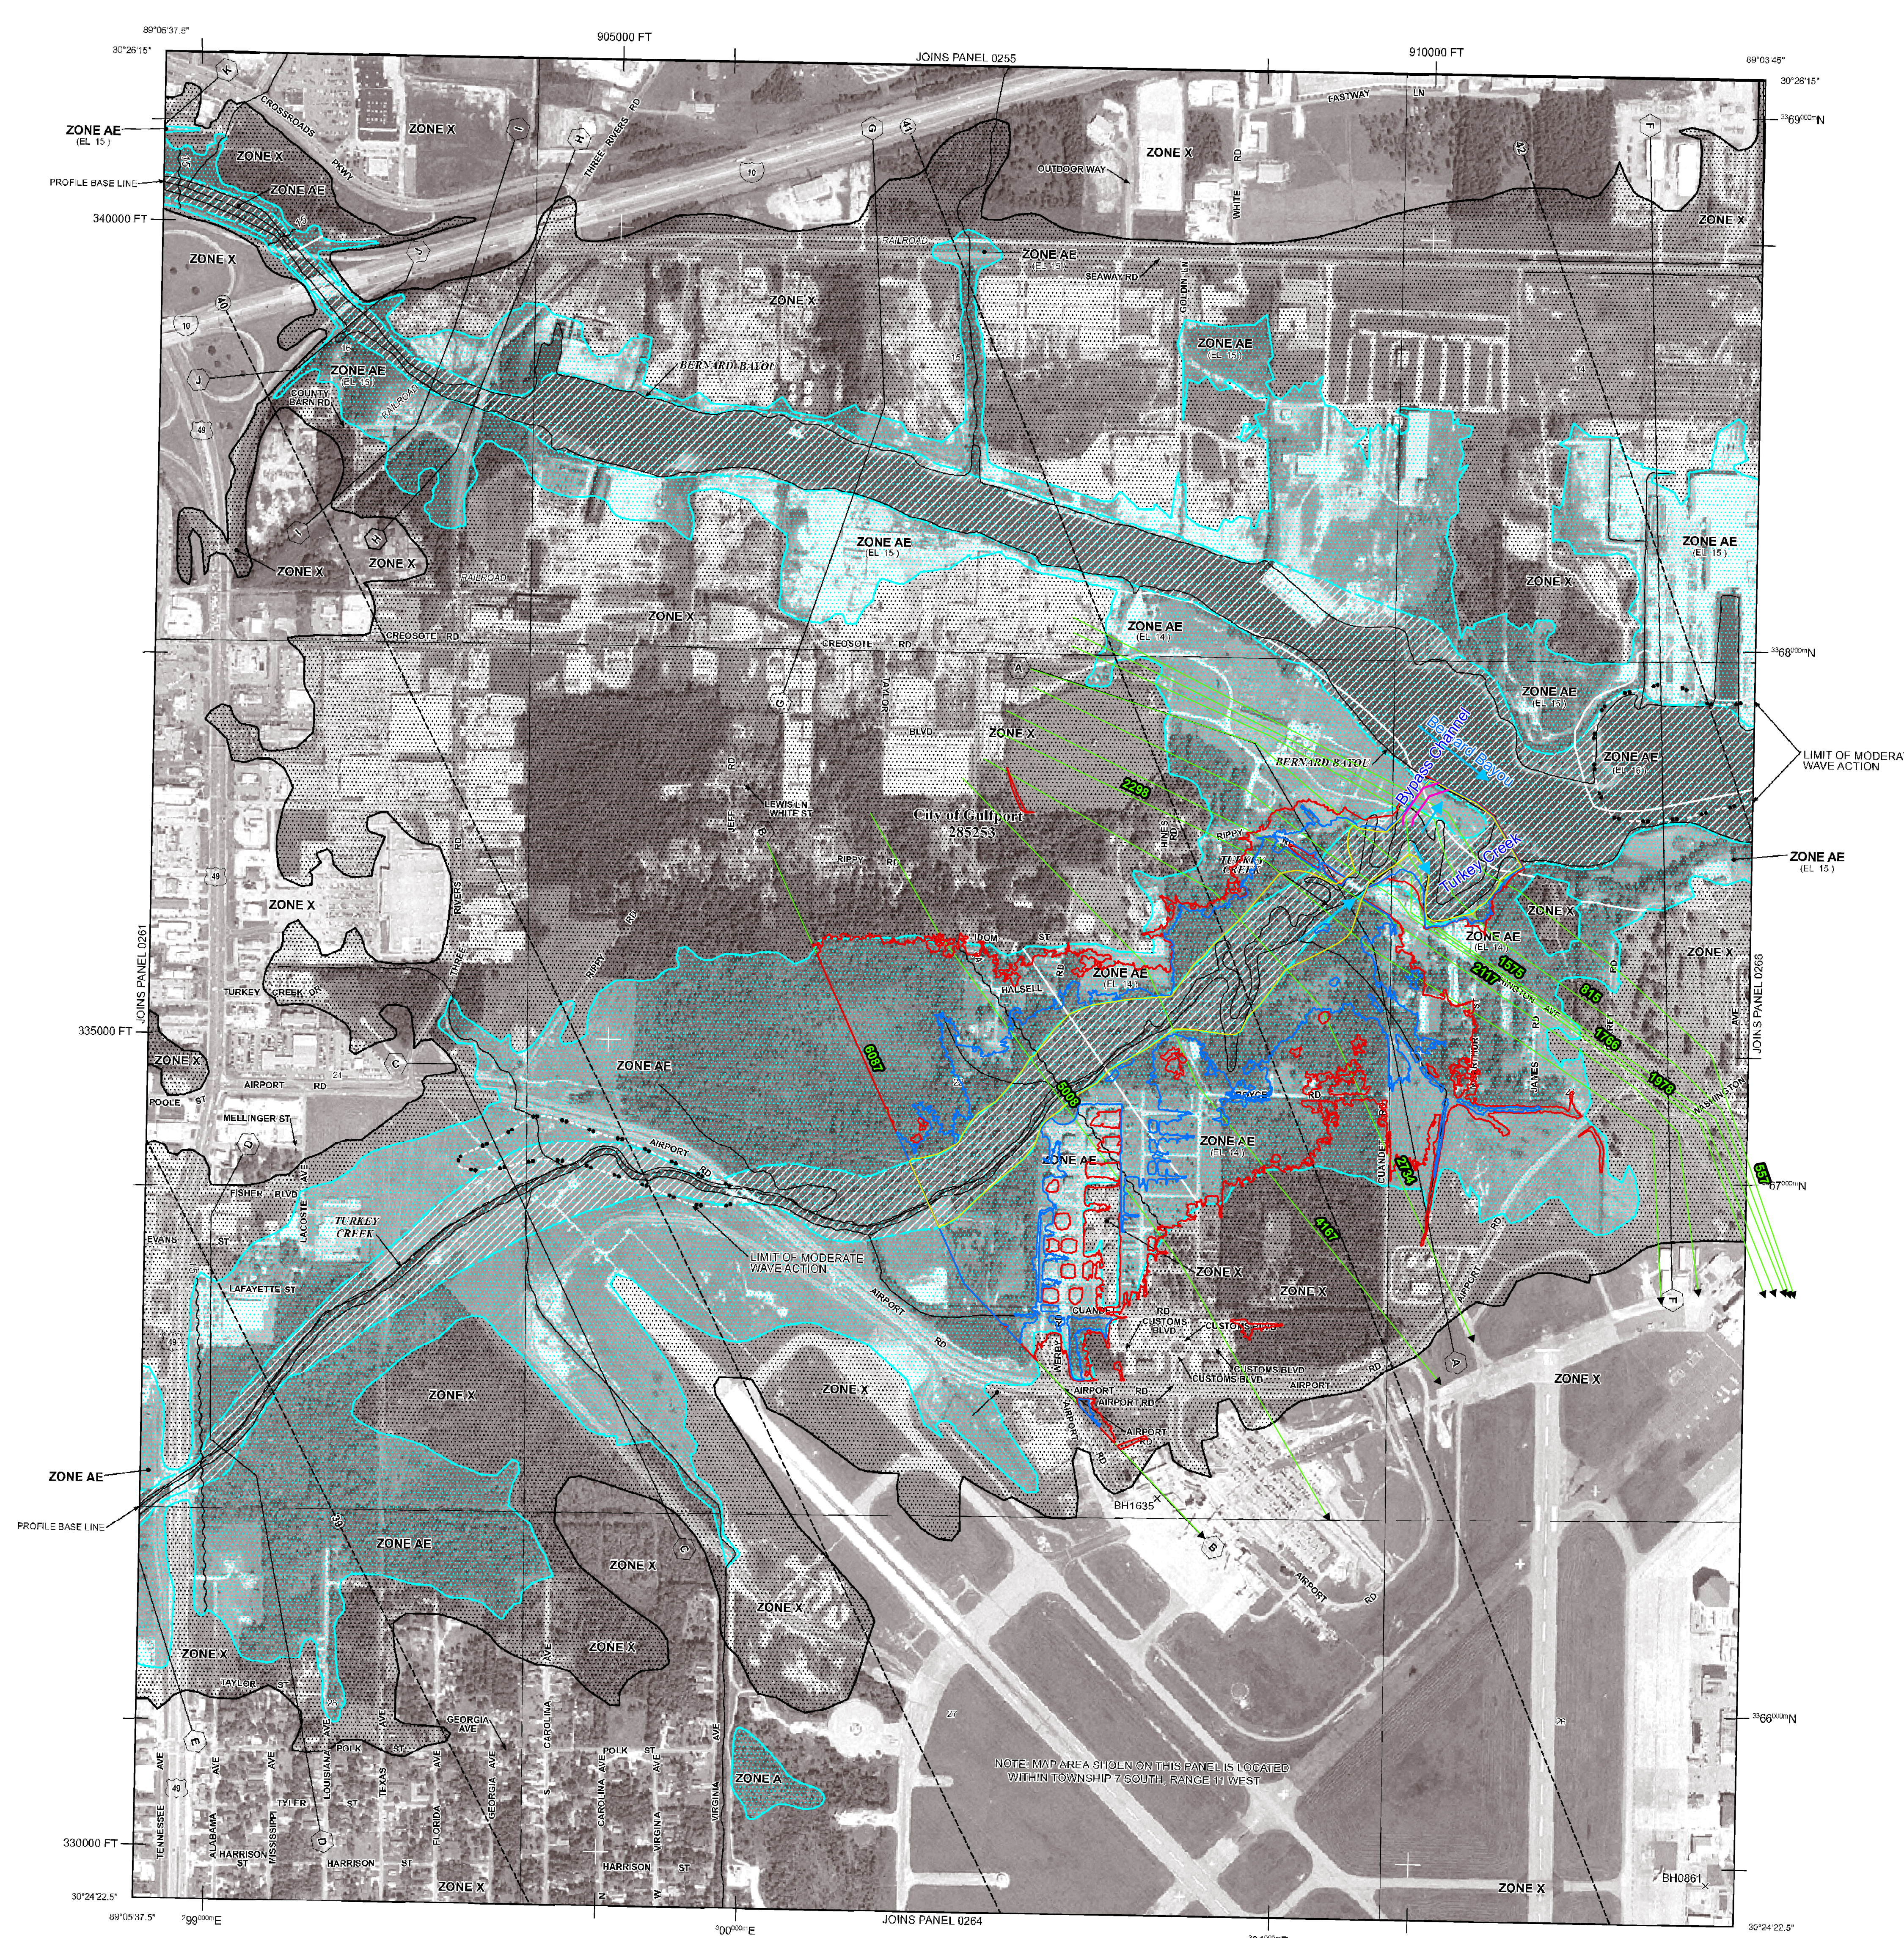

LEGEND

SPECIAL FLOOD HAZARD AREAS SUBJECT TO INUNDATION BY T 1% ANNUAL CHANCE FLOOD

The 1% annual chance flood (100-year flood), also known as the base flood, is the flood that has a 1% chance of being equaled or exceeded in any given year. The Special Flood Hazard Area is the area subject to flooding by the 1% annual chance flood. Areas of special flood hazard include ZONE A, AE, AH, AO, AR, A99, V, and VE. The Base Flood Elevation is the water-surface elevation of the 1% annual chance flood.

- ZONE A** No Base Flood Elevations determined.
- ZONE AE** Base Flood Elevations determined.
- ZONE AH** Flood depths of 1 to 3 feet (usually areas of ponding); Base Flood Elevation determined.
- ZONE AO** Flood depths of 1 to 3 feet (usually street flow on sloping terrain); average depth determined. For areas of alluvial fan flooding, velocities also determined.
- ZONE AR** Special Flood Hazard Area formerly protected from the 1% annual chance flood by a flood control system that was subsequently deauthorized. Zone AR indicates the former flood control system is being restored to provide protection from the 1% annual chance or greater flood.
- ZONE A99** Areas to be protected from 1% annual chance flood event by a Federal flood protection system under construction; no Base Flood Elevations determined.
- ZONE V** Coastal flood zone with velocity hazard (wave action); no Base Flood Elevation determined.
- ZONE VE** Coastal flood zone with velocity hazard (wave action); Base Flood Elevation determined.

FLOODWAY AREAS IN ZONE AE

The floodway is the channel of a stream plus any adjacent floodplain areas that must be kept free of encroachment so that the 1% annual chance flood can be carried without substantial increases in flood heights.

OTHER FLOOD AREAS

- ZONE X** Areas of 0.2% annual chance flood; areas of 1% annual chance flood with average depths of less than 1 foot or with drainage areas less than 1 square mile; or areas protected by levees from 1% annual chance flood.

OTHER AREAS

- ZONE X** Areas determined to be outside the 0.2% annual chance floodplain.
- ZONE D** Areas in which flood hazards are undetermined, but possible.

COASTAL BARRIER RESOURCES SYSTEM (CBRS) AREAS

OTHERWISE PROTECTED AREAS (OPAs)

CBRS areas and OPAs are normally located within or adjacent to Special Flood Hazard Areas.

- 1% annual chance floodplain boundary
- 0.2% annual chance floodplain boundary
- Floodway boundary
- Zone D boundary
- CBRS and OPA boundary
- Boundary dividing Special Flood Hazard Area Zones and boundary dividing Special Flood Hazard Areas of different Base Flood Elevations, flood depths, or flood velocities
- Limit of Moderate Wave Action Delineation
- 613 (EL 987)
- Base Flood Elevation line and value; elevation in feet*
- Base Flood Elevation value where uniform within zone; elevation in feet*

* Referenced to the North American Vertical Datum of 1988

MAP SCALE 1" = 500'

250 0 250 500 750 1,000 FEET
100 0 100 250 500 METERS

Annotated FIRM Legend

- Bypass Channel (top width 60 ft)**
- Floodway**
- 100-yr Proposed Riverine Floodplain**
- 500-yr Proposed Riverine Floodplain**
- Proposed XSCutLines**

For community map repository addresses, refer to the Community Map Repository table located in the Flood Insurance Study report for this jurisdiction.

To determine if flood insurance is available in this community, contact your insurance agent or call the National Flood Insurance Program at 1-800-639-6620.

NATIONAL FLOOD INSURANCE PROGRAM

PANEL 0262G

FIRM
FLOOD INSURANCE RATE MAP
HARRISON COUNTY,
MISSISSIPPI
AND INCORPORATED AREAS

PANEL 262 OF 575
(SEE MAP INDEX FOR FIRM PANEL LAYOUT)

CONTAINS:
COMMUNITY NUMBER PANEL SUFFIX
GULFPORT, CITY OF 285253 0262 G

PRELIMINARY
NOV 15 2007

Notice to User: The Map Number shown below should be used when placing map orders. The Community Number shown above should be used on insurance applications for the subject community.

MAP NUMBER
28047C0262G

EFFECTIVE DATE

Federal Emergency Management Agency

APPENDIX 3
EFFECTIVE FIS REPORT DATA


FLOOD INSURANCE STUDY



HARRISON COUNTY, MISSISSIPPI AND INCORPORATED AREAS

VOLUME 1 OF 3

COMMUNITY NAME	COMMUNITY NUMBER
BILOXI, CITY OF	285252
D'IBERVILLE, CITY OF	280336
GULFPORT, CITY OF	285253
HARRISON COUNTY (UNINCORPORATED AREAS)	285255
LONG BEACH, CITY OF	285257
PASS CHRISTIAN, CITY OF	285261

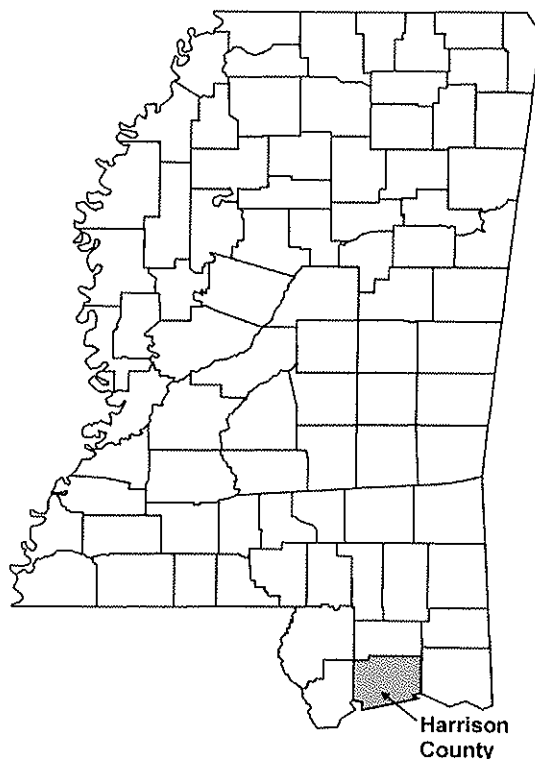

Federal Emergency Management Agency

FLOOD INSURANCE STUDY NUMBER

28047CV001A

NOTICE TO
FLOOD INSURANCE STUDY USERS

Communities participating in the National Flood Insurance Program (NFIP) have established repositories of flood hazard data for floodplain management and flood insurance purposes. This Flood Insurance Study (FIS) may not contain all data available within the repository. It is advisable to contact the community repository for any additional data.

Part or all of this FIS may be revised and republished at any time. In addition, part of this FIS may be revised by the Letter of Map Revision process, which does not involve republication or redistribution of the FIS. It is, therefore, the responsibility of the user to consult with community officials and to check the community repository to obtain the most current FIS components.

Initial Countywide FIS Effective Date:

TABLE OF CONTENTS

Table of Contents – Volume 1

	<u>Page</u>
1.0 <u>INTRODUCTION</u>	1
1.1 Purpose of Study	1
1.2 Authority and Acknowledgments	1
1.3 Coordination	3
2.0 <u>AREA STUDIED</u>	4
2.1 Scope of Study	4
2.2 Community Description	9
2.3 Principal Flood Problems	10
2.4 Flood Protection Measures	14
3.0 <u>ENGINEERING METHODS</u>	14
3.1 Hydrologic Analyses	14
3.2 Hydraulic Analyses	23
3.3 Vertical Datum	34
4.0 <u>FLOODPLAIN MANAGEMENT APPLICATIONS</u>	49
4.1 Floodplain Boundaries	49
4.2 Floodways	50
5.0 <u>INSURANCE APPLICATIONS</u>	65
6.0 <u>FLOOD INSURANCE RATE MAP</u>	67
7.0 <u>OTHER STUDIES</u>	70
8.0 <u>LOCATION OF DATA</u>	70
9.0 <u>BIBLIOGRAPHY AND REFERENCES</u>	71

Table of Contents – Volume 1 -continued

	<u>Page</u>
<u>FIGURES</u>	
Figure 1 – Transect Schematic	32
Figure 2 – Floodway Schematic	64

<u>TABLES</u>	
Table 1 – CCO Meeting Dates	3
Table 2 – Streams Studied by Detailed and Limited Detailed Methods	6
Table 3 – Summary of Discharges	15
Table 4 – Summary of Roughness Coefficients	25
Table 5 – Parameter Values for Surge Elevations	30
Table 6 – Coastal Data Table	35
Table 7 – Floodway Data	51
Table 8 – Community Map History	68

<u>EXHIBITS</u>	
Exhibit I – Flood Profiles	
Bernard Bayou	Panels 01P – 06P
Bernard Bayou Tributary 3	Panel 07P
Bernard Bayou Tributary 4	Panel 08P
Bernard Bayou Tributary 5	Panel 09P
Bernard Bayou Tributary 6	Panel 10P
Big Creek	Panels 11P – 13P
Biloxi River	Panels 14P – 21P

Table of Contents – Volume 2

EXHIBITS – continued

Exhibit I – Flood Profiles - continued	
Brickyard Bayou	Panels 22P – 24P
Canal No. 1	Panels 25P – 29P
Canal No. 3	Panels 30P – 31P
Choctaw Creek	Panel 32P
Crow Creek	Panels 33P – 34P
Flat Branch	Panels 35P – 38P
Flat Branch Tributary 1	Panel 39P
Flat Branch Tributary 2	Panel 40P
Fritz Creek	Panels 41P – 42P
Fritz Creek Tributary 1	Panels 43P – 45P
Fritz Creek Tributary 2	Panel 46P
Hickory Creek	Panels 47P – 48P
Hog Branch	Panels 49P – 51P
Howard Creek	Panels 52P – 54P

Table of Contents – Volume 2 – continued

EXHIBITS – continued

Exhibit 1 – Flood Profiles - continued

Little Biloxi River	Panels 55P – 61P
Mill Creek	Panels 62P – 63P
Palmer Creek	Panels 64P – 65P
Parker Creek	Panels 66P – 68P
Pole Branch	Panels 69P – 70P
Sandy Creek	Panels 71P – 73P
Saucier Creek	Panels 74P – 76P
Tchoutacabouffa River	Panels 77P – 81P
Turkey Creek	Panels 82P – 87P
Tuxachanie Creek	Panels 88P – 94P
West Creek	Panels 95P – 96P
Wolf River	Panels 97P – 103P

Exhibit 2 – 0.2% Annual Chance Wave Envelopes

Transect 1	Panel 01P
Transect 2	Panel 02P
Transect 3	Panel 03P
Transect 4	Panel 04P
Transect 5	Panel 05P
Transect 6	Panel 06P
Transect 7	Panel 07P
Transect 8	Panel 08P
Transect 9	Panel 09P

Table of Contents – Volume 3

EXHIBITS – continued

Exhibit 2 – 0.2% Annual Chance Wave Envelopes

Transect 10	Panels 10P – 11P
Transect 11	Panel 12P
Transect 12	Panel 13P
Transect 13	Panel 14P
Transect 14	Panels 15P – 16P
Transect 15	Panel 17P
Transect 16	Panel 18P
Transect 17	Panel 19P
Transect 18	Panel 20P
Transect 19	Panel 21P
Transect 20	Panel 22P
Transect 21	Panel 23P
Transect 22	Panels 24P – 25P
Transect 23	Panel 26P

Table of Contents – Volume 3 – continued

EXHIBITS – continued

Exhibit 2 – 0.2% Annual Chance Wave Envelopes – continued

Transect 24	Panel 27P
Transect 25	Panel 28P
Transect 26	Panels 29P – 30P
Transect 27	Panels 31P – 32P
Transect 28	Panel 33P
Transect 29	Panel 34P
Transect 30	Panel 35P
Transect 31	Panel 36P
Transect 32	Panel 37P
Transect 33	Panel 38P
Transect 34	Panel 39P
Transect 35	Panel 40P
Transect 36	Panel 41P
Transect 37	Panel 42P
Transect 38	Panel 43P
Transect 39	Panel 44P
Transect 40	Panels 45P – 46P
Transect 41	Panel 47P
Transect 42	Panel 48P
Transect 43	Panel 49P
Transect 44	Panel 50P
Transect 45	Panels 51P – 52P
Transect 46	Panels 53P – 54P
Transect 47	Panels 55P – 56P
Transect 48	Panels 57P – 58P
Transect 49	Panel 59P
Transect 50	Panel 60P
Transect 51	Panel 61P
Transect 52	Panel 62P
Transect 53	Panels 63P – 64P
Transect 54	Panels 65P – 66P
Transect 55	Panels 67P – 68P
Transect 56	Panel 69P
Transect 57	Panel 70P
Transect 58	Panel 71P
Transect 59	Panel 72P
Transect 60	Panel 73P
Transect 61	Panel 74P
Transect 62	Panel 75P
Transect 63	Panel 76P
Transect 64	Panel 77P
Transect 65	Panel 78P
Transect 66	Panel 79P
Transect 67	Panel 80P
Transect 68	Panel 81P

Exhibit 3 – Flood Insurance Rate Map Index
Flood Insurance Rate Map

FLOOD INSURANCE STUDY
HARRISON COUNTY, MISSISSIPPI AND INCORPORATED AREAS

1.0 **INTRODUCTION**

1.1 Purpose of Study

This Flood Insurance Study (FIS) revises and supersedes the FIS reports and/or Flood Insurance Rate Maps (FIRMs) in the geographic area of Harrison County, Mississippi, including the City of Biloxi, City of D'Iberville, City of Gulfport, City of Long Beach, City of Pass Christian, and unincorporated areas of Harrison County (hereinafter referred to collectively as Harrison County), and aids in the administration of the National Flood Insurance Act of 1968 and the Flood Disaster Protection Act of 1973. This study has developed flood risk data for various areas of the community that will be used to establish actuarial flood insurance rates. This information will also be used by Harrison County to update existing floodplain regulations as part of the Regular Phase of the National Flood Insurance Program (NFIP), and by local and regional planners to further promote sound land use and floodplain development. Minimum floodplain management requirements for participation in the NFIP are set forth in the Code of Federal Regulations at 44 CFR, 60.3.

In some States or communities, floodplain management criteria or regulations may exist that are more restrictive or comprehensive than the minimum Federal requirements. In such cases, the more restrictive criteria take precedence and the State (or other jurisdictional agency) will be able to explain them.

1.2 Authority and Acknowledgments

The sources of authority for this FIS report are the National Flood Insurance Act of 1968 and the Flood Disaster Protection Act of 1973.

This FIS was prepared to include the unincorporated areas of, and incorporated communities within, Harrison County in a countywide format. Information on the authority and acknowledgements for each jurisdiction included in this countywide FIS, as compiled from their previous printed FIS reports, is shown below.

Biloxi, City of: The hydrologic and hydraulic analyses for the March 18, 1987 FIS, were performed by Gee & Jenson Engineers, Architects, Planners, Inc. (the study contractor) for the Federal Emergency Management Agency (FEMA), under contract No. EMW-C-0159. This study was completed in March 1985 (Reference 1).

Gulfport, City of: For the July 4, 1988 FIS, the hydrologic and hydraulic analyses were prepared by Gee & Jenson Engineers, Architects, Planners, Inc., for FEMA, under Contract No. EMW-C-0159. That work was completed in August 1985.

For the October 4, 2002 FIS, a revision was performed to incorporate three Letters of Map Revision (LOMRs) effective May 25, 1990, February 13, 2001, and April 18, 2001, respectively. The May 25, 1990, LOMR reflected a revision to the floodway and stream alignment along Flat Branch. The hydraulic analysis was prepared by Neel-Schaffer, Inc. The February 13, 2001, LOMR reflected updated hydrologic and hydraulic analyses along Brickyard Bayou, prepared by URS Greiner Woodward Clyde under contract to FEMA under the Hazard Mitigation Technical Assistance Program. The April 19, 2001, LOMR reflected channelization along Bernard Bayou and Flat Branch and the construction of South Bridge at Crosswords Parkway along Bernard Bayou and North Bridge along Flat Branch. The hydraulic and hydrologic analyses were prepared by Jones & Carter, Inc. (Reference 2).

Harrison County, MS
(Unincorporated Areas):

For the August 4, 1988 FIS, the hydrologic and hydraulic analyses were prepared by Gee & Jenson Engineers, Architects, Planners, Inc., for FEMA, under Contract No. EMW-C-0159. That work was completed in March 1985.

For the October 4, 2002 FIS, a revision was performed to reflect updated corporate limits for the City of Gulfport, Mississippi, due to annexations and to incorporate a LOMR effective April 18, 2001. For this revision, no flooding sources have been revised (Reference 3).

Long Beach, City of:

The coastal hydrologic and hydraulic analyses for the Mississippi Sound and the riverine analyses for the May 4, 1988 FIS were performed by Gee & Jenson Engineers, Architects, Planners, Inc., (the study contractor) for FEMA, under Contract No. EMW-C-0159. This study was completed in March 1985 (Reference 4).

Pass Christian, City of:

The coastal hydrologic and hydraulic analyses for the Mississippi Sound and St. Louis Bay, and riverine analyses for the August 19, 1987 FIS, were performed by Gee & Jenson Engineers, Architects, Planners, Inc., (the study contractor) for FEMA, under Contract No. EMW-C-0159. This study was completed in March 1985 (Reference 5).

The hydrologic and hydraulic analyses for this countywide FIS were performed by the State of Mississippi for FEMA, under Contract No. EMA-2003-GR-5370. This study was completed in _____.

Base map information shown on the FIRM was provided in digital format by the State of Mississippi. This information was photogrammetrically compiled at a scale of 1:12,000 from aerial photography dated September 2004.

The digital FIRM was produced using the State Plane Coordinate System, Mississippi East, FIPZONE 2301. The horizontal datum was the North American Datum of 1983, GRS 80 spheroid. Distance units were measured in U.S. feet.

1.3 Coordination

An initial Consultation Coordination Officer's (CCO) meeting is held with representatives from FEMA, the community, and the study contractor to explain the nature and purpose of a FIS, and to identify the streams to be studied by detailed methods. A final CCO meeting is held with representatives from FEMA, the community, and the study contractor to review the results of the study.

The dates of the initial and final CCO meetings held for the communities within the boundaries of Harrison County are shown in Table I, "CCO Meeting Dates."

TABLE I. CCO MEETING DATES

<u>Community Name</u>	<u>Initial CCO Date</u>	<u>Final CCO Date</u>
Biloxi, City of	June 19, 1979	March 7, 1986
Gulfport, City of	April 16, 2001	*
Harrison County (Unincorporated Areas)	September 14, 2001	*
Long Beach, City of	*	July 8, 1986
Pass Christian, City of	June 19, 1979	*

* Data not available

For this FIS study, an initial Pre-Scoping Meeting was held on April 2, 2004. A Project Scoping Meeting was held on June, 11 2004, followed by a Post-Scoping Meeting on August 24, 2004. Attendees for these meetings included representatives from the Mississippi Department of Environmental Quality, Mississippi Emergency Management Agency, FEMA National Service Provider, Harrison County and the incorporated communities within Harrison County, and Mississippi Geographic Information, LLC, the State study contractor. Coordination with county officials and Federal, State, and regional agencies produced a variety of information pertaining to floodplain regulations, available community maps, flood history, and other hydrologic data. All problems raised in the meetings have been addressed.

2.0 AREA STUDIED

2.1 Scope of Study

This FIS report covers the geographic area of Harrison County, Mississippi, including the incorporated communities listed in Section 1.1.

The March 18, 1987 FIS for the City of Biloxi covered the incorporated area of the City. The areas studied by detailed methods were the entire coastal area of Biloxi, including the Biloxi Bayou, the Back Bay of Biloxi, the Biloxi River, and the Tchoutacabouffa River. The study analysis included coastline flooding due to hurricane induced storm surge and riverine flooding from the Biloxi River and the Tchoutacabouffa River. Both the open coast surge and its inland propagation were studied; in addition, the added effects of wave heights were also considered. The results of the previous study remained unchanged except for the addition of floodways.

Approximate analyses were used to study those areas having a low development potential or minimal flood hazards. The areas studied were selected with priority given to all known flood hazard areas and areas of projected development or proposed construction through March 1990. The scope and methods of study were proposed to and agreed upon by FEMA and the City of Biloxi (Reference 1).

The July 4, 1988 FIS for the City of Gulfport covered the entire incorporated areas of the city. Flooding caused by the overflow of Bernard Bayou, Brickyard Bayou, and Turkey Creek, and the coastal analysis of Mississippi Sound were studied in detail within the corporate limits.

The October 4, 2002 revision for the City of Gulfport incorporated three previously issued LOMRs. The May 25, 1990, LOMR reflected updated hydraulic analysis and relocation of Flat Branch. The February 13, 2001, LOMR reflected updated hydrologic and hydraulic analyses along Brickyard Bayou. The April 18, 2001, LOMR reflected channelization along Bernard Bayou and Flat Branch and the construction of South Bridge at Crossroads Parkway along Bernard Bayou and North Bridge along Flat Branch. Annexations of land made by the City of Gulfport from the unincorporated areas of Harrison County resulted in the inclusion of detailed flood hazards for Biloxi River, Canal No. 1, Flat Branch, Fritz Creek, and Fritz Creek Tributary.

The areas studied by detailed methods were selected with priority given to all known flood hazard areas and areas of projected development and proposed construction.

All or portions of numerous streams were studied by approximate methods. Approximate analyses were used to study those areas having a low development potential or minimal flood hazards. The scope and methods of study were proposed to, and agreed upon by, FEMA and the City of Gulfport (Reference 2).

The August 4, 1988 FIS for the unincorporated areas of Harrison County covered the unincorporated areas of the county. Riverine data obtained from the FIS for the unincorporated areas of Harrison County and the FIS for the unincorporated areas of Jackson County were used to merge with and extend the new study results upstream for the Tchoutacabouffa River and its backwater effects on Cypress Creek, Flat Branch, Bernard Bayou, Howard Creek, Parker Creek, Turkey Creek, and the Wolf River. Data

from the afore-mentioned studies were also used to develop floodways for the following streams: Tuxachanie Creek, Choctaw Creek, Hog Branch, Palmer Creek, Saucier Creek, West Creek, Hickory Creek, Crow Creek, Pole Branch, Sandy Creek, Big Creek, Mill Creek, and Little Biloxi River.

Riverine data obtained from the U.S. Army Corps of Engineers (USACE) study titled, "Special Flood Hazard Information Report – Biloxi River, Harrison County, Mississippi" (Reference 6), was used to delineate flooding and to develop floodways for the Biloxi River.

For the October 4, 2002 revision, the LOMR dated April 18, 2001, was incorporated and annexations of land made by the City of Gulfport from the unincorporated areas of Harrison County are shown. The LOMR reflected channelization along Bernard Bayou and Flat Branch and the construction of South Bridge at Crossroads Parkway along Bernard Bayou and North Bridge along Flat Branch in the City of Gulfport. A small area of the revision along Flat Branch is currently in the unincorporated areas. Due to the annexations of land made by the City of Gulfport, Flat Branch, Fritz Creek, and Fritz Creek Tributary are now currently in the City of Gulfport and are shown on its FIRM.

The areas studied by detailed methods were selected with priority given to all known flood hazard areas and areas of projected development and proposed construction. Approximate analyses were used to study those areas having a low development potential or minimal flood hazards. The areas studied were selected with priority given to all known flood hazard areas and areas of projected development or proposed construction through March 1990. The scope and methods of study were proposed to and agreed upon by FEMA and Harrison County (Reference 3).

The May 4, 1988 FIS for the City of Long Beach covers the incorporated area of the city. Flooding caused by overflow of a portion of Canal No. 1 and Canal No. 3 was studied in detail within the community. Approximate analyses were used to study those areas having a low development potential or minimal flood hazards. The remaining portions of Canal No. 1 and Canal No. 3 and an area along Canal No. 3 between Daugherty Road and Mitchell Road within the corporate limits were studied using approximate methods. The areas studied were selected with priority given to all known flood hazard areas and areas of projected development or proposed construction through March 1990. The scope and methods of study were proposed to and agreed upon by FEMA and the City of Long Beach (Reference 4).

The August 19, 1987 FIS for the City of Pass Christian covers the incorporated area of the City of Pass Christian. Flooding caused by overflow of Johnson Bayou (Canal No. 1) was studied in detail within the community. The areas studied were selected with priority given to all known flood hazard areas and areas of projected development of proposed construction through March 1990. The scope and methods of study were proposed to and agreed upon by FEMA and the City of Pass Christian (Reference 5).

Limited detailed analyses were used to study those areas having a low development potential or minimal flood hazards. For both Detailed and Limited Detailed studied streams, the scope and methods of study were proposed to, and agreed upon, by FEMA and the State of Mississippi. For this FIS study, the following table lists the streams which were restudied and/or newly studied by Detailed and Limited detailed methods:

TABLE 2. STREAMS STUDIED BY DETAILED AND LIMITED DETAILED METHODS

<u>Stream</u>	<u>Limits of Revision/New Detailed and Limited Detailed Study</u>
Bernard Bayou	From a point approximately 750 ft upstream of Mennonite Road to a point approximately 3,000 ft upstream of Mennonite Road.
Bernard Bayou Tributary 3	From the confluence with Bernard Bayou to a point approximately 1.1 mi upstream of Orange Grove Road.
Bernard Bayou Tributary 4	From the confluence with Bernard Bayou Tributary 3 to a point approximately 1,900 ft upstream of Lambrecht Road.
Bernard Bayou Tributary 5	From the confluence with Bernard Bayou Tributary 4 to a point approximately 850 ft upstream of Pheasant Drive.
Bernard Bayou Tributary 6	From the confluence with Bernard Bayou to a point approximately 300 ft upstream of Orange Grove Road.
Big Creek	From a point approximately 5.5 mi upstream of the confluence with Wolf River to a point approximately 6.1 mi upstream of the confluence with Wolf River.
Biloxi River	From a point approximately 250 ft upstream of Pete Hickman Road to the county boundary.
Brickyard Bayou	From just downstream of 25 th Avenue to a point approximately 250 ft upstream of Stewart Avenue.
Crow Creek	From a point approximately 3.6 mi. upstream of the confluence with Biloxi River to a point approximately 4.7 mi upstream of the confluence with Biloxi River.
Flat Branch	From a point approximately 4,750' downstream of U. S. Highway 49 to a point approximately 2,750 ft upstream of Old Highway 49
	From the confluence with Flat Branch Tributary 2 to a point approximately 1.7 mi upstream of the confluence with Flat Branch Tributary 2.
Flat Brach Tributary 1	From a point approximately 1,450 ft downstream of Hamilton Street to a point approximately 3,900 ft upstream of Robinson Road.

TABLE 2. STREAMS STUDIED BY DETAILED AND LIMITED DETAILED METHODS – continued

<u>Stream</u>	<u>Limits of Revision/New Detailed and Limited Detailed Study</u>
Flat Branch Tributary 2	From the confluence with Flat Branch to a point approximately 2,450 ft upstream of the confluence with Flat Branch.
Fritz Creek	From a point approximately 500 ft downstream of O’Neal Road to a point approximately 850 ft upstream of Three Rivers Road.
Fritz Creek Tributary 1	From a point approximately 100 ft upstream of Three Rivers Road to a point approximately 1,100 ft downstream of O’Neal Road. From a point approximately 1,100 ft downstream of O’Neal Road to a point approximately 1,050 ft upstream of O’Neal Road.
Fritz Creek Tributary 2	From the confluence with Fritz Creek to a point approximately 1,650 ft upstream of Three Rivers Road.
Hickory Creek	From a point approximately 3,850 ft upstream of McHenry Road to a point approximately 1.5 mi upstream of McHenry Road.
Hog Branch	From a point approximately 2,400 ft downstream of White Plains Road to a point approximately 3,800 ft upstream of White Plains Road. From a point approximately 1,800 ft upstream of South Carr Bridge Road to a point approximately 1.9 mi upstream of South Carr Bridge Road.
Little Biloxi River	From a point approximately 100 ft downstream of McHenry Road to a point approximately 6,700 ft upstream of McHenry Road.
Shallow ponding between railroad tracks and Pass Road in the City of Biloxi and unincorporated Harrison County	Shallow ponding bounded by Beauvoir Road approximately 1 mile to the west, Hercules Street on the east, Pass Road on the north, and railroad tracks on the south.
Mill Creek	From a point approximately 4,900 ft upstream of State Highway 53 to a point approximately 1.7 mi upstream of State Highway 53.

TABLE 2. STREAMS STUDIED BY DETAILED AND LIMITED DETAILED METHODS – continued

<u>Stream</u>	<u>Limits of Revision/New Detailed and Limited Detailed Study</u>
Palmer Creek	From a point approximately 3,800 ft upstream of Wortham Road to a point approximately 9,200 ft upstream of Wortham Road.
Parker Creek	From a point approximately 1.2 mi upstream of State Highway 67 to a point approximately 1.8 mi upstream of State Highway 67.
Pole Branch	From a point approximately 300 ft downstream of Cable Bridge Road to a point approximately 3,200 ft upstream of Cable Bridge Road.
Sandy Creek	From a point approximately 1,200 ft downstream of Steel Bridge Road to a point approximately 2,500 ft upstream of Steel Bridge Road.
Saucier Creek	From a point approximately 1,200 ft upstream of State Highway 67 to just upstream of Martha Redmond Road.
Tchoutacabouffa River	From a point approximately 5,500 ft downstream of the confluence with Tchoutacabouffa River Tributary 3 to a point approximately 5,000 ft upstream of the confluence with Railroad Creek.
Tuxachanic Creek	From a point approximately 4,000 ft downstream of White Plains Road to a point approximately 1.6 mi downstream of North Carr Bridge Road.
	From a point approximately 1.4 mi downstream of Bethel Road to a point approximately 4.0 mi upstream of Bethel Road.
West Creek	From a point approximately 2,000 ft downstream of State Highway 67 to a point approximately 1.9 mi upstream of State Highway 67.

Also, floodplain boundaries of streams that have been previously studied by detailed methods were redelineated based on up-to-date topographic information.

All remaining flooding sources in the county were studied by approximate methods, and are the basis of the revised Zone A mappings included on the FIRMs.

This countywide FIS reflects a vertical datum conversion from the National Geodetic Vertical Datum of 1929 (NGVD29) to the North American Vertical Datum of 1988 (NAVD88).

2.2 Community Description

Harrison County encompasses approximately 585 square miles and is bounded on the north by Stone County, on the east by Jackson County, on the west by Hancock County, and on the south by the Mississippi Sound. It is located approximately 140 miles south of the City of Jackson, Mississippi; 60 miles northeast of the City of New Orleans, Louisiana; and 60 miles west of the City of Mobile, Alabama. Primary east-west traffic in Harrison County is served by Interstate Highway 10 and U.S. Highway 90. North-south access is provided by U.S. Highway 49, which reaches the gulf coast area in the City of Gulfport, Mississippi, at its intersection with U.S. Highway 90. Railroad service is provided by the CSX Transportation, which runs from Mobile, Alabama, across coastal Mississippi west to New Orleans, Louisiana. The Illinois Central Railroad also provides service to the north. According to the U.S. Census Bureau, the population has decreased from 189,601 in 2000 to 171,875 in 2006, a -9.3% decrease (Reference 7).

Harrison County, lying on the Mississippi Gulf Coast, is one of the state's principal resort and recreation areas in addition to having a nationwide reputation for its extensive fisheries. The county was formed by the State of Mississippi in 1841 and was named for the ninth President of the United States, William H. Harrison.

The historic key to the county's development can be found in Ship Island. The island served as a supply point for French explorers in early colonial years. It later became a thriving seaport, serving as a transfer depot for larger ocean-going vessels that were restricted by their size from entering the Mississippi Sound. Ship Island eventually diminished in importance as New Orleans developed into a primary gulf port. The construction of a channel from Ship Island to the mainland in 1902 allowed Harrison County to regain its status as a major gulf coast deep-water port.

Harrison County is typified by two distinct, easily recognized, physiographic divisions. The Gulf Coast Flatwoods is a distinctly low, level strip of coastal lowland, forming an irregular belt approximately 5 miles in width along the entire southern boundary of the county. The uplands of the Southern Lower Coastal Plain represent an older region, where erosion has cut deep valleys creating a much more uneven terrain than that of the coastal flatwoods area. The coastal flatwood region has elevations ranging from 0 to 50 feet above the National Geodetic Vertical Datum of 1929 (NGVD29). Elevations increase greatly moving northerly through the lower coastal plain, which exhibits elevations ranging from 90 to 200 feet NGVD29.

The climate in Harrison County is mild with mean annual temperatures in the upper 60 degrees Fahrenheit. Average winter temperatures range from 53 to 60 degrees Fahrenheit and average summer temperatures range from 75 to 82 degrees Fahrenheit. Rainfall

averages approximately 62 inches annually with the majority of the accumulation in July through September. Winds in the area are generally southeasterly or southwesterly. Wind speeds usually remain under 10 miles per hour, but increase during storms. Thunderstorms occur between 70 and 80 days per year, many of which are accompanied by severe winds (Reference 8).

Three principle river systems drain Harrison County. The western portion of the county lies within the drainage basin of the Wolf River, which originates in Pearl River County and extends southward approximately 45 miles to its confluence with St. Louis Bay in the Mississippi Sound. The Little Biloxi and Big Biloxi Rivers flow from the north-central portion of the county in a southeasterly direction uniting 2.5 miles north of Wool Market to form the Biloxi River, which empties into the Back Bay of Biloxi. The Tchoutacabouffa River, which meanders along the eastern edge of the county from its origin at the confluence of Cypress Branch and Railroad Creek about 18 miles to the Back Bay of Biloxi, is the largest tributary in Harrison County.

The coastal strip of Harrison County is almost completely developed by both residential and commercial interest. Residential development extends northward to Interstate 10, beyond which woodlands exist containing individual residential home sites and small unincorporated communities. The recent completion of Interstate 10 is expected to increase development, both residential and commercial, along the northern boundaries of the coastal communities.

2.3 Principal Flood Problems

Coastal areas along the Mississippi Sound, St. Louis Bay, Biloxi Bay, and the Back Bay of Biloxi are primarily subject to coastal storm surge flooding and wave action as a result of hurricane and tropical storm activity in the gulf. The lower portions of the Biloxi, Wolf, and Tchoutacabouffa Rivers and other small streams and drainage-ways are subject to flooding from coastal storm surge. These streams are subject to riverine flooding during periods of heavy rainfall from frontal systems passing through or becoming stationary over the area. Severe rainfall can also cause flooding as a result of ponding in low-lying areas and areas with inadequate drainage.

Historical descriptions of past hurricanes and related damage are numerous for this area. During the 1800's, storms caused significant damage to the gulf coast (Reference 9).

Some of the more significant storms occurring in this century are as follows:

1909 (September 10-21)

Landfalling in Louisiana, the storm caused tides of 8 to 12 feet along the Mississippi coast. Three hundred and fifty lives were reported lost as a result of the storm (Reference 10).

1915 (September 22 – October 1)

This hurricane made landfall near the City of Grand Isle, Louisiana on September 29. Although the storm center passed well west of the Mississippi coast, a pressure of 28.02 inches of mercury (in. Hg) was recorded at the City of Biloxi. High-water elevations ranged from 11.8 feet NGVD29 at Bay St. Louis to 9.0 feet NGVD29 at the Cities of Gulfport and Biloxi. Two hundred and seventy-five lives were reportedly lost because of this storm (Reference 10).

1947 (September 4-21)

This hurricane entered the Gulf of Mexico after passing over Florida. Continuing across the gulf, the hurricane made landfall in southeastern Louisiana on September 19.

High-water marks surveyed after the storm showed elevations ranging from 8 feet NGVD29 at Pascagoula to 15 feet NGVD29 at the City of Bay St. Louis. Portions of the 28-mile seawall were breached during this storm. Fifty-one people were left dead in its wake with damages estimated at \$100 million (Reference 10).

1965 Hurricane Betsy (August 27 – September 12)

Entering the Gulf of Mexico on September 8, Hurricane Betsy proceeded on a northwesterly track making landfall west of Grand Isle, Louisiana, on the evening of the ninth. Betsy left many sections of U.S. Highway 90 along the shoreline damaged as a result of wave action and surge. High-water elevations surveyed after the storm were about 12 feet NGVD29 in the vicinity of the Cities of Waveland, Bay St. Louis and Pass Christian. The tide gage at Biloxi recorded a peak surge of 8.6 feet NGVD29 (approximately a 4-percent-annual-chance recurrence interval) (References 11 and 12).

1969 Hurricane Camille (August 14-22)

Camille reached hurricane strength on the morning of August 15, with estimated wind speeds of 90 mph near the center of the storm. Its location was 75 miles off the extreme southwestern tip of Cuba. The storm continued to develop rapidly while traveling on a north-northwest track.

Camille was located 155 miles southeast of New Orleans at 1 pm, on Sunday, August 17, and was tracking to the north-northwest at 12 to 15 mph. Maximum wind speeds were estimated at 160 mph with Weather Bureau predictions of 190 mph for that same afternoon. The center of Camille passed east of the mouth of the Mississippi River and then made landfall at Waveland and Bay St. Louis, Mississippi, at 10:30 pm, August 17. The eye was estimated to be 10 to 12 miles in diameter and a central pressure of 26.85 in. Hg. was recorded in Bay St. Louis.

In Pascagoula, high-water marks up to 11.2 feet NGVD29 were surveyed after the storm (Reference 13). Wind gusts of 81 mph were recorded at the Ingalls Shipyard from the east-southeast during the storm (Reference 14). Camille ranked 5 on the Saffir Simpson Hurricane Scale of 1 to 5 and was the most intense storm to ever hit the United States mainland (Reference 15).

1979 Hurricane Frederic (August 30 – September 14)

Landfalling east of Pascagoula on September 12, 1979, Jackson County was spared from the right front quadrant of the storm and thus from serious flooding. However, with gusts recorded up to 110 knots, the county did sustain heavy damages (Reference 16). The tide gage at the Pascagoula Coast Guard Station peaked at noon on the following day at 5.8 feet NGVD29. This elevation represents approximately a 10-percent-annual-chance recurrence interval.

1985 Hurricane Elena (August 28 – September 4)

Elena, named on August 28 over central Cuba, strengthened into a hurricane on August 29 in the open waters of the southeast Gulf of Mexico. A decrease in forward speed and a turn to the east-northeast threatened the Florida panhandle. Elena eventually made an anti-cyclonic loop off Cedar Key, Florida and began accelerating towards the west-northwest. The storm reached a central pressure of 951 mb on September 1 about 100 mi south of Apalachicola, Florida. Elena weakened after that and made landfall near Biloxi, Mississippi with a central pressure of 959 mb. The highest tides and the storm surge reached about 8 ft in Biloxi and Gulfport, and 10 ft in the Pascagoula area. Several commercial structures were damaged by high winds, estimated at 60 to 105 mph in Gulfport and 90 to 115 mph in Pascagoula. During the period Elena threatened Gulf Coast areas, nearly a million people were evacuated, which may account for the fact that there were no deaths in the area of landfall. Four deaths were attributed to Elena by falling trees, automobile accidents, and heart attacks. The overall economic loss was estimated at over \$1.25 billion.

1997 Hurricane Danny (July 16–26)

Danny became a tropical cyclone on July 16 off the southwestern coast of Louisiana. Danny continued to strengthen and became a hurricane early on July 18, but moved slowly and became nearly stationary at times. It finally made landfall just northwest of the Mississippi River Delta near Empire and Buras, Louisiana on July 18. Danny was back in the Gulf of Mexico later the same day and strengthened to Category 1 with 75 mph winds and a minimum central pressure of 984 mb. Danny moved east, then north-northeast near the mouth of Mobile Bay and passed over Dauphin Island before finally making landfall near Mullet Point, Alabama on July 19. The Mississippi coast experienced large amounts of rainfall and estimated winds of about 75 mph near the Mississippi-Alabama state line as Danny traveled toward landfall. Danny was responsible for five deaths in the region. The total reported damages were between \$60 and \$100 million.

1998 Hurricane Georges (September 15 – October 1)

Georges was named on September 15 while still a tropical storm. It continued to strengthen and reached category 4 status by September 19. Near-surface wind estimates indicated maximum winds of a strong Category 4 hurricane on September 20 about 300 mi east of Guadeloupe in the Lesser Antilles. After making several landfalls along its path from the eastern Atlantic Ocean to the Caribbean Sea, Georges intensified again and made landfall on September 25 in Key West, Florida with a minimum central pressure of 981 mb and maximum winds of 105 mph. The storm shifted eastward and made landfall again, near Biloxi, Mississippi, on the morning of September 28 with a sustained 1-min

wind speed of 150 mph and a minimum central pressure of 964 mb. High water marks were taken on the U.S. mainland. Along the Mississippi coast, the range of stillwater marks was 6.9 to 12.1 ft. Similarly, the debris line heights ranged from 5.6 to 12.5 ft in Mississippi. A total of 602 deaths were attributed to Georges making it the 19th-deadliest storm in the Atlantic basin during the twentieth century to date. Most of the deaths were in the Dominican Republic and Haiti, due to flash flooding and subsequent mud slides. One death occurred in the United States—a freshwater drowning in Mobile, Alabama. Insured property damage estimates totaled \$2.96 billion in the United States including Puerto Rico and the U.S. Virgin Islands. Based on the insured losses, the total estimated damage from Georges is \$5.9 billion, of which \$2.31 billion was outside the continental United States.

2005 Hurricane Katrina (August 23-30)

Katrina developed over the central Bahamas on the evening of August 23. The storm strengthened and reached hurricane status on the evening of August 25, less than 2 hours before it made landfall as a Category 1 storm near the border of Miami-Dade County and Broward County. Katrina continued moving west-southwest and entered the Gulf of Mexico early on August 26. The storm intensified to a Category 3 hurricane by noon on August 27 over 275 mi southeast of the mouth of the Mississippi River. Over the next day, Katrina doubled in size and turned toward the northwest. Katrina strengthened to a Category 5 in less than 12 hours and reached 160 mph winds by noon on August 28. Although Katrina did not make landfall near Buras, Louisiana until around noon on August 29 as a strong Category 3 storm (according to best estimates), the storm was large enough that hurricane force winds were reaching the coast as early as August 28.

Since most of the tide gauges failed along the coast and buildings were completely destroyed, it was difficult to determine the storm surge from Katrina. Post-storm assessments by FEMA estimate that the storm surge was 24 to 28 ft along the Mississippi coast across a swath about 20 miles wide, centered roughly on St. Louis Bay. For the eastern half of the Mississippi coast (roughly from Gulfport to Pascagoula), the storm surge was estimated to be 17 to 22 ft reaching up to 6 mi inland and up to 12 mi inland along bays and rivers. Compared to the 1969 storm (Hurricane Camille) that traveled along nearly the same path, Katrina was a weaker storm, but caused as much or more damage due to its large size. The radius of maximum winds was 25-30 n. mi. and hurricane force winds extended at least 75 n mi to the east from the center of the storm. Also, Katrina generated substantial wave setup along the northern Gulf coast while it was still a Category 4 and 5 before it made landfall.

Katrina was a powerful and deadly hurricane that ranks as one of the costliest and one of the five deadliest hurricanes to ever strike the United States. A total of 1,833 fatalities from Louisiana, Mississippi, Florida, Georgia and Alabama are directly and indirectly related to Katrina. Early estimates of the total damages place the losses at over \$81 billion.

2.4 Flood Protection Measures

Following the storms of 1909 and 1915 which damaged much of the coastal highway, a 28 mile protective seawall was constructed to prevent future damage. Completed in 1927, the seawall was the longest single concrete structure of its time. According to the Harrison County Civil Defense, the seawall varies in elevation from 5 feet NGVD29 to 11 feet NGVD29 with the majority of the wall being at 11 feet NGVD29.

After September 1947 hurricane, a manmade beach was placed seaward of the seawall to further attenuate damage along the coast. The seawall and beach system have been effective in minimizing wave damage north of the coastal highway.

The west end of Deer Island has been extended with a breakwater. This structure affords wave protection to the eastern Biloxi Marina and commercial fishing area.

A seawall exists in the study area that provides the community with some degree of protection against flooding. However, it has been ascertained that this seawall may not protect the community from rare events such as the 1-percent-annual-chance flood. The criteria use to evaluate protection against the 1-percent-annual-chance flood are 1) adequate design, including freeboard, 2) structural stability, and 3) proper operation and maintenance. Levees that do not protect against the 1-percent-annual-chance flood are not considered in the hydraulic analysis of the 1-percent-annual-chance floodplain.

In the communities of Pass Christian and Biloxi, a storm drainage system consisting of natural and manmade ditches handles storm runoff for the less intense rainfall events.

3.0 ENGINEERING METHODS

For the flooding sources studied by detailed methods in the community, standard hydrologic and hydraulic study methods were used to determine the flood hazard data required for this study. Flood events of a magnitude that are expected to be equaled or exceeded once on the average during any 10-, 50-, 100-, or 500-year period (recurrence interval) have been selected as having special significance for floodplain management and for flood insurance rates. These events, commonly termed the 10-, 50-, 100-, and 500-year floods, have a 10-, 2-, 1-, and 0.2-percent chance, respectively, of being equaled or exceeded during any year. Although the recurrence interval represents the long-term, average period between floods of a specific magnitude, rare floods could occur at short intervals or even within the same year. The risk of experiencing a rare flood increases when periods greater than 1 year are considered. For example, the risk of having a flood that equals or exceeds the 1-percent-annual-chance flood in any 50-year period is approximately 40 percent (4 in 10); for any 90-year period, the risk increases to approximately 60 percent (6 in 10). The analyses reported herein reflect flooding potentials based on conditions existing in the community at the time of completion of this study. Maps and flood elevations will be amended periodically to reflect future changes.

3.1 Hydrologic Analyses

Hydrologic analyses were carried out to establish peak discharge-frequency relationships for each flooding source studied by detailed methods affecting the community.

Pre-Countywide FIS Analyses

Hydrologic analyses were carried out to establish the peak discharge-frequency relationships for each riverine flooding source studied in detail affecting the community.

The discharges were determined by the study contractor, and were based on a method presented in "Flood Frequency of Mississippi Streams" (Reference 17). These streams were Bernard Bayou, Brickyard Bayou, Canal No. 1, Canal No. 3, Cypress Creek, Howard Creek, Parker Creek, the Tchoutacabouffa River, Turkey Creek, and Wolf River. This report outlined methods of determining the 10-, 4-, and 1-percent-annual-chance discharges. The computed discharges for the 10-, 4-, and 1-percent-annual-chance frequencies were then graphically extrapolated on log-probability paper to determine the 0.2-percent-annual-chance discharges. The peak flows for the Biloxi River were based on the regional analysis (Reference 6). The regional analyses were made by using 104 gaging stations in the surrounding area. The hydrologic investigation was a part of the Special Flood Hazard Information Report for the Biloxi River (Reference 6).

The peak discharge for the remaining streams studied in detail was obtained by utilizing the U.S. Geological Survey (USGS) publication, "Floods in Mississippi, Magnitude and Frequency" (Reference 18).

This Countywide Analyses

Peak discharges for the streams studied by Limited detailed methods were calculated based on USGS regional regression equations (Reference 19).

For the discharges calculated based on regional regression equations, the rural regression values were updated to reflect urbanization as necessary.

A summary of the drainage area-peak discharge relationships for all the streams is shown in Table 3, "Summary of Discharges."

TABLE 3. SUMMARY OF DISCHARGES

<u>FLOODING SOURCE AND LOCATION</u>	<u>Detailed Studied Streams</u>				
	<u>DRAINAGE AREA (sq. mi.)</u>	<u>PEAK DISCHARGES (cfs)</u>			
		<u>10-percent</u>	<u>2-percent</u>	<u>1-percent</u>	<u>0.2-percent</u>
BERNARD BAYOU					
At confluence	75.9	7,600	*	15,400	21,500
Just downstream of Three Rivers Road	33.8	4,930	6,750	10,200	15,000
At Three Rivers Road	10.6	4,600	6,300	9,300	13,500
At U.S. Highway 49	9.7	2,700	3,700	5,460	7,600
Just upstream of Old U.S. Highway 49	15.4	*	*	5,808	*
Just downstream of Canal Road	11.5	*	*	5,327	*
Just upstream of County Road	9.6	*	*	5,384	*
Just downstream of County Road	5.6	*	*	3,634	*

*Data not available

TABLE 3. SUMMARY OF DISCHARGES - continued

<u>FLOODING SOURCE AND LOCATION</u>	<u>DRAINAGE AREA (sq. mi.)</u>	<u>PEAK DISCHARGES (cfs)</u>			
		<u>10-percent</u>	<u>2-percent</u>	<u>1-percent</u>	<u>0.2-percent</u>
BERNARD BAYOU – continued					
Just downstream of Harrison County Farm Road	3.2	*	*	3,868	*
BILOXI RIVER					
At Three Rivers Road	240.3	17,000	26,000	31,000	43,800
Just upstream of the confluence of Little Biloxi River	163.1	13,900	21,500	25,200	36,500
Just downstream of the confluence of Saucier Creek	144.3	12,800	20,000	23,500	33,900
At U.S. Highway 49	96.6	10,200	15,700	19,000	27,200
At Lizana Saucier Road	83.3	9,300	14,800	17,500	25,800
BIG CREEK					
Approximately 1 mile upstream of the confluence with Wolf River	*	*	*	5,250	*
BRICKYARD BAYOU					
At Courthouse Road	5.5	1,370	1,960	2,190	2,780
At 37 th Street	4.9	1,350	1,920	2,140	2,710
At 28 th Street	3.7	1,230	1,720	1,920	2,400
At 25 th Street	2.1	1,060	1,450	1,600	1,980
CANAL NO. 1					
At mouth	7.4	1,085	1,769	2,384	3,500
At Menge Road	6.1	947	1,541	2,121	3,150
At Espy Avenue	5.3	864	1,402	1,952	2,900
At Beatline Road	4.0	704	1,132	1,604	2,400
At Pineville Road	2.0	375	591	886	1,400
At Klondike Road	1.4	329	504	734	1,130
CANAL NO. 3					
At mouth	8.2	1,278	2,085	2,807	4,050
At Menge Road	5.4	1,005	1,619	2,210	3,270
At Espy Avenue	4.9	941	1,511	2,103	3,050
Approximately 0.5 mile upstream of Espy Avenue	4.1	783	1,253	1,782	2,630
At Beatline Road	2.7	532	843	1,221	1,750
At Daugherty Road	0.8	158	243	366	530

*Data not available

TABLE 3. SUMMARY OF DISCHARGES - continued

Detailed Studied Streams - continued					
<u>FLOODING SOURCE AND LOCATION</u>	<u>DRAINAGE AREA (sq. mi.)</u>	<u>PEAK DISCHARGES (cfs)</u>			
		<u>10-percent</u>	<u>2-percent</u>	<u>1-percent</u>	<u>0.2-percent</u>
CHOCTAW CREEK					
Just downstream of Forestry Road	6.7	2,258	2,915	4,134	5,936
CROW CREEK					
Approximately 2 miles upstream of the confluence with Biloxi River	8.7	2,264	3,424	4,911	6,955
CYPRESS CREEK					
At Ramset Springs Road	8.9	1,760	2,420	3,645	5,300
FLAT BRANCH					
At confluence	13.6	2,535	3,450	5,075	7,000
Just downstream of O'Neal Road	*	*	*	4,900	*
FRITZ CREEK					
At Interstate 10	7.8	1,910	3,040	3,740	5,600
Just upstream of the confluence with Unnamed Tributary	3.3	1,040	1,620	1,960	2,800
FRITZ CREEK TRIBUTARY					
Just upstream of confluence with Fritz Creek	2.2	725	1,110	1,370	2,050
HICKORY CREEK					
Approximately 1 mile upstream of the confluence with Biloxi River	7.1	1,971	2,556	3,645	5,130
Just downstream of McHenry Road	3.9	1,783	2,289	3,312	4,715
HOG BRANCH					
Just upstream of White Plains Road	6.7	1,810	2,329	3,315	4,760
Just upstream of South Carr Bridge Road	4.2	1,500	1,932	2,760	3,956
HOWARD CREEK					
At Old Highway 67	4.1	1,375	1,794	2,490	3,400
Approximately 3.3 miles upstream of the confluence with Choctaw Creek	1.7	1,112	1,427	2,106	2,984

*Data not available

TABLE 3. SUMMARY OF DISCHARGES - continued

Detailed Studied Streams - continued

<u>FLOODING SOURCE AND LOCATION</u>	<u>DRAINAGE AREA (sq. mi.)</u>	<u>PEAK DISCHARGES (cfs)</u>			
		<u>10-percent</u>	<u>2-percent</u>	<u>1-percent</u>	<u>0.2-percent</u>
LITTLE BILOXI RIVER					
At confluence with Biloxi River	75.0	5,670	7,308	10,080	14,427
Approximately 2.8 miles upstream of the confluence with Biloxi River	71.6	5,775	7,392	10,230	14,652
Just downstream of Old Highway 49	64.7	5,658	7,245	10,143	14,490
Approximately 1 mile downstream of Harrison County Farm Road	59.2	5,616	7,200	10,080	14,328
Approximately 1.3 miles downstream Harrison County Farm Road	50.5	5,288	6,825	9,525	13,575
Just downstream of Lizana Saucier Road	45.3	5,280	6,800	9,520	13,600
Approximately 1 mile downstream of Herman Ladner Road	36.4	4,640	6,000	8,320	12,000
Just upstream of the confluence with Bully Creek	29.4	4,182	5,412	7,544	10,824
MILL CREEK					
Approximately 1.8 miles upstream of the confluence with Wolf River	*	*	*	4,870	*
PALMER CREEK					
Approximately 1 mile upstream of the confluence with Biloxi River	5.7	1,762	2,216	3,195	4,539
Approximately 0.5 mile upstream of Wortham Road	4.5	1,758	2,257	3,276	4,628
PARKER CREEK					
At Interstate 10	4.5	1,575	2,060	2,875	4,000
At Wolf Market Road	3.0	1,225	1,585	2,175	2,900
Approximately 0.6 mile upstream of U. S. Highway 67	1.48	720	1,075	1,565	2,232
Approximately 3.4 miles upstream of the confluence with Tchoutacabouffa River	0.77	785	988	1,496	2,128
POLE BRANCH					
Approximately 1 mile upstream of the confluence with Wolf River	*	*	*	485	*

*Data not available

TABLE 3. SUMMARY OF DISCHARGES - continued

Detailed Studied Streams - continued					
<u>FLOODING SOURCE AND LOCATION</u>	<u>DRAINAGE AREA (sq. mi.)</u>	<u>PEAK DISCHARGES (cfs)</u>			
		<u>10-percent</u>	<u>2-percent</u>	<u>1-percent</u>	<u>0.2-percent</u>
SANDY CREEK					
Just upstream of Sandy Ridge Cemetery Road	*	*	*	4,228	*
SAUCIER CREEK					
Just upstream of Wortham Road	40.2	5,828	7,520	10,434	15,040
Just upstream of Saucier Fairly Road	36.3	6,264	8,046	10,608	15,300
Just downstream of Bethel Road	12.8	2,688	3,440	4,902	7,052
TCHOUTACABOUFFA RIVER					
At mouth	241.6	15,600	21,420	31,280	44,000
Just upstream of the confluence with Tuxachanie Creek	78.8	8,832	11,424	15,840	22,560
Just upstream of the confluence with Unnamed Tributary	48.8	8,400	9,450	13,125	18,900
TURKEY CREEK					
At Canal Road	14.8	2,200	*	4,600	6,600
At Washington Street	28.2	2,700	3,850	5,800	8,600
At Illinois Central Railroad	25.2	2,600	3,650	5,500	7,950
At Tillman Road Extension	11.5	2,020	2,790	4,200	6,000
At Interstate 10	6.0	1,620	2,500	3,300	5,200
Approximately 1 mile upstream of Landon Road	*	*	*	3,200	*
TUXACHANIE CREEK					
Approximately 1 mile upstream of the confluence with Tchoutacabouffa River	24.9	7,650	9,825	13,650	19,500
Just downstream of Old Highway 15	23.8	7,700	10,010	13,860	19,866
Just downstream of State Highway 15	22.2	8,019	10,368	14,418	20,574
Just downstream of the confluence with Hog Branch	20.5	8,256	10,664	14,706	21,070
Just upstream of White Plains Road	19.4	7,783	9,976	13,846	19,780
Just downstream of Carr Bridge Road	16.0	6,930	8,910	12,420	17,820
Just downstream of the confluence of Choctaw Creek	13.2	7,000	9,100	12,500	18,000

*Data not available

TABLE 3. SUMMARY OF DISCHARGES - continued

Detailed Studied Streams - continued					
<u>FLOODING SOURCE AND LOCATION</u>	<u>DRAINAGE AREA (sq. mi.)</u>	<u>PEAK DISCHARGES (cfs)</u>			
		<u>10-percent</u>	<u>2-percent</u>	<u>1-percent</u>	<u>0.2-percent</u>
WEST CREEK					
Approximately 1 mile upstream of the confluence with Saucier Creek	15.9	3,337	4,277	6,110	8,648
WOLF RIVER					
At Interstate 10	348.2	16,380	21,150	27,860	38,400
Just downstream of the confluence with Big Creek	*	*	*	25,212	*
Approximately 3.25 miles upstream of the confluence with Sandy Creek	*	*	*	24,850	*
Limited Detailed Studied Streams					
<u>FLOODING SOURCE AND LOCATION</u>	<u>DRAINAGE AREA (sq. mi.)</u>	<u>PEAK DISCHARGES (cfs)</u>			
		<u>10-percent</u>	<u>2-percent</u>	<u>1-percent</u>	<u>0.2-percent</u>
BERNARD BAYOU					
Approximately 750 ft upstream of Mennonite Road	1.0	*	*	916	*
BERNARD BAYOU TRIBUTARY 3					
Just upstream of the confluence with Bernard Bayou	2.8	*	*	2,376	*
Just upstream of the confluence with Bernard Bayou Tributary 4	1.5	*	*	1,391	*
Approximately 4,250 ft upstream of Orange Grove Road	1.0	*	*	1,140	*
BERNARD BAYOU TRIBUTARY 4					
Just upstream of the confluence with Bernard Bayou Tributary 3	1.3	*	*	1,371	*
Approximately 1,750 ft upstream of Orange Grove Road	1.0	*	*	1,165	*
Approximately 1,500 ft downstream of Robinson Road	0.3	*	*	399	*

*Data not available

TABLE 3. SUMMARY OF DISCHARGES - continued

Limited Detailed Studied Streams - continued

<u>FLOODING SOURCE AND LOCATION</u>	<u>DRAINAGE AREA (sq. mi.)</u>	<u>PEAK DISCHARGES (cfs)</u>			
		<u>10-percent</u>	<u>2-percent</u>	<u>1-percent</u>	<u>0.2-percent</u>
BERNARD BAYOU TRIBUTARY 5 Approximately 200 ft upstream of the confluence with Bernard Bayou Tributary 4	0.5	*	*	651	*
BERNARD BAYOU TRIBUTARY 6 At the confluence with Bernard Bayou	0.3	*	*	589	*
BIG CREEK Approximately 4.5 miles upstream of the confluence with Wolf River	5.4	*	*	5,250	*
BILOXI RIVER Approximately 3,900 ft downstream of Pete Hickman Road	59.0	*	*	12,804	*
BRICKYARD BAYOU Just downstream of 21 st Street	1.0	*	*	1,307	*
CROW CREEK Approximately 3.6 miles upstream of the confluence with Biloxi River	5.8	*	*	2,613	*
FLAT BRANCH At confluence with Flat Branch Tributary 2	4.2	*	*	2,293	*
Approximately 650 ft upstream of the confluence with Flat Branch Tributary 3	2.9	*	*	1,686	*
FLAT BRANCH TRIBUTARY 1 At confluence with Flat Branch	1.6	*	*	1,844	*
Approximately 1,150 ft upstream of Saint Charles Street	1.1	*	*	1,390	*

*Data not available

TABLE 3. SUMMARY OF DISCHARGES - continued

Limited Detailed Studied Streams - continued

<u>FLOODING SOURCE AND LOCATION</u>	<u>DRAINAGE AREA (sq. mi.)</u>	<u>PEAK DISCHARGES (cfs)</u>			
		<u>10-percent</u>	<u>2-percent</u>	<u>1-percent</u>	<u>0.2-percent</u>
FLAT BRANCH TRIBUTARY 2 At confluence with Flat Branch	1.4	*	*	1,224	*
FRITZ CREEK Approximately 1,600 ft downstream of O'Neal Road	2.3	*	*	1,895	*
Approximately 5,000 ft upstream of O'Neal Road	1.3	*	*	1,386	*
FRITZ CREEK TRIBUTARY 1 Approximately 800 ft downstream of O'Neal Road	0.2	*	*	408	*
FRITZ CREEK TRIBUTARY 2 Approximately 300 ft upstream of the confluence with Fritz Creek	0.3	*	*	446	*
HOG BRANCH Approximately 0.6 mile upstream of South Carr Bridge Road	3.0	*	*	1,716	*
Approximately 1.9 miles upstream of South Carr Bridge Road	2.1	*	*	1,421	*
LITTLE BILOXI RIVER Approximately 750 ft downstream of McHenry Road	22.3	*	*	6,427	*
MILL CREEK Approximately 1.4 mi upstream of State Highway 53	3.9	*	*	4,870	*
PALMER BRANCH Approximately 2,400 ft upstream of Wortham Road	4.7	*	*	3,276	*
Approximately 6,100 ft upstream of Wortham Road	3.9	*	*	2,319	*

*Data not available

TABLE 3. SUMMARY OF DISCHARGES - continued

Limited Detailed Studied Streams - continued					
FLOODING SOURCE AND LOCATION	DRAINAGE AREA (sq. mi.)	PEAK DISCHARGES (cfs)			
		10-percent	2-percent	1-percent	0.2-percent
POLE BRANCH					
Just upstream of Cable Bridge Road	3.2	*	*	2,771	*
SAUCIER CREEK					
Approximately 3,200 ft upstream of State Highway 67	10.4	*	*	3,930	*
TCHOUTACABOUFFA RIVER					
At confluence with Hurricane Creek	21.8	*	*	7,991	**
Just upstream of the confluence with Railroad Creek	3.5	*	*	1,764	*
TUXACHANIE CREEK					
Approximately 1,800 ft downstream of Bethel Road	38.4	*	*	9,613	*
Just upstream of the confluence with Baymond Branch	27.8	*	*	7,589	*
Approximately 2.8 mi upstream of the confluence with Baymond Branch	21.1		*	6,622	*

*Data not available

3.2 Hydraulic Analyses

Analyses of the hydraulic characteristics of flooding from the sources studied were carried out to provide estimates of the elevations of floods of the selected recurrence intervals. Users should be aware that flood elevations shown on the Flood Insurance Rate Map (FIRM) represent rounded whole-foot elevations and may not exactly reflect the elevations shown on the Flood Profiles or in the Floodway Data table in the FIS report. Flood elevations shown on the FIRM are primarily intended for flood insurance rating purposes. For construction and/or floodplain management purposes, users are cautioned to use the flood elevation data presented in this FIS report in conjunction with the data shown on the FIRM.

Pre-countywide FIS Analyses

Analyses of the hydraulic characteristics of flooding from the riverine sources studied were carried out to provide estimates of the elevations of floods of the selected recurrence intervals.

Cross sections for the water-surface elevation analyses of Bernard Bayou, the Biloxi River, portions of Canal No. 1, Canal No. 3, Cypress Creek, Howard Creek, Parker Creek, the Tchoutacabouffa River (Reference 20), Turkey Creek, and the Wolf River were obtained from field surveys. The remaining cross sections for Canal No. 1 were obtained from the U. S. Soil Conservation Service (SCS) in Jackson (References 21 and 22). All bridges, dams, and culverts were field surveyed to obtain elevation data and structural geometry.

For stream segments for which a floodway was computed (Section 4.2), selected cross section locations are shown on the FIRM (Exhibit 3).

Water-surface elevations of floods of the selected recurrence intervals were computed using the USACE HEC-2 step-backwater computer program (Reference 23). Flood profiles were drawn showing computed water-surface elevations for floods of the selected recurrence intervals. Starting water-surface elevations were calculated using the slope-area method with the exception of the 10- and 4-percent-annual-chance floods for Bernard Bayou, and the 10-percent-annual-chance flood for Brickyard Bayou and the Tchoutacabouffa River. For the 10-percent-annual-chance flood, a mean tide elevation of 0.15 foot NGVD29 was used as starting water-surface elevation because the slope-area method resulted in a water-surface elevation lower than the mean tide elevation.

Roughness factors (Manning's n) used in hydraulic computations were chosen based on field observations of the channel and overbank areas.

Water-surface elevations of each stream previously studied by the SCS were computed by establishing rating curves for each cross section. These elevations were plotted and connected to form flood profiles.

Water-surface elevations of floods of the selected recurrence intervals of the streams studied in detail were computed through use of the COE HEC-2 step-backwater computer program (Reference 23). The starting water-surface elevations for Old Fort Bayou were calculated using the slope-area method, with exception of the 10-percent-annual-chance frequency flood. The mean high tide elevation of 0.15 foot NGVD29 was used as the starting water-surface elevation for the 10-percent-annual-chance frequency flood because the water-surface elevation computed by the slope-area method was lower than this.

This Countywide Analyses

Cross section geometries were obtained from a combination of terrain data and field surveys. Bridges and culverts located within the Limited detailed study limits were field surveyed to obtain elevation data and structural geometry.

Downstream boundary conditions for the hydraulics models were set to normal depth using a starting slope calculated from values taken from topographic data, or where applicable, derived from the water-surface elevations of existing effective flood elevations or recalculated flood elevations. Water-surface profiles were computed through the use of USACE HEC-RAS version 3.1.2 computer program (Reference 24). The model was run for the 1-percent-annual-chance storm for the Limited detailed and approximate studies.

Manning's n values used in the hydraulic computations for both channel and overbank areas were based on recent digital orthophotography and field investigations.

Table 4, "Summary of Roughness Coefficients," shows the ranges of the channel and overbank roughness factors used in the computations for all of the streams studied by Detailed and Limited detailed methods.

TABLE 4. SUMMARY OF ROUGHNESS COEFFICIENTS

Detailed Studied Streams		
<u>FLOODING SOURCE</u>	<u>CHANNEL "N"</u>	<u>OVERBANK "N"</u>
Bernard Bayou	0.035-0.080	0.030-0.100
Biloxi River	0.050-0.120	0.080-0.310
Brickyard Bayou	0.035-0.060	0.050-0.100
Canal No. 1	0.040-0.070	0.100-0.150
Canal No. 3	0.050-0.070	0.090-0.150
Cypress Creek	0.050-0.070	0.120-0.150
Flat Branch	0.040-0.045	0.080
Fritz Creek	0.040-0.045	0.075-0.080
Fritz Creek Tributary 1	0.020-0.055	0.075-0.080
Howard Creek	0.050-0.070	0.120-0.150
Parker Creek	0.012-0.060	0.075-0.150
Tchoutacabouffa River	0.030	0.070-0.120
Turkey Creek	0.035-0.055	0.060-0.100
Wolf River	0.030	0.070-0.120
Limited Detailed Studied Streams		
<u>FLOODING SOURCE</u>	<u>CHANNEL "N"</u>	<u>OVERBANK "N"</u>
Bernard Bayou	0.045	0.080
Bernard Bayou Tributary 3	0.045	0.080
Bernard Bayou Tributary 4	0.045	0.080
Bernard Bayou Tributary 5	0.030 - 0.040	0.120
Bernard Bayou Tributary 6	0.045	0.080
Big Creek	0.050	0.120-0.130
Biloxi River	0.050	0.120
Brickyard Bayou	0.040-0.060	0.080 - 0.150
Crow Creek	0.050	0.120
Flat Branch	0.045	0.080
Flat Branch Tributary 1	0.018 - 0.045	0.100 - 0.150
Flat Branch Tributary 2	0.045	0.080
Fritz Creek	0.050	0.080
Fritz Creek Tributary 1	0.050	0.080 - 0.100

TABLE 4. SUMMARY OF ROUGHNESS COEFFICIENTS - continued

Limited Detailed Studied Streams - continued		
<u>FLOODING SOURCE</u>	<u>CHANNEL "N"</u>	<u>OVERBANK "N"</u>
Fritz Creek Tributary 2	0.050	0.080
Hickory Creek	0.060	0.150
Hog Branch	0.050	0.100
Little Biloxi River	0.050	0.150
Mill Creek	0.050	0.150
Palmer Branch	0.050	0.150
Parker Creek	0.050	0.120
Pole Branch	0.050	0.100 - 0.120
Sandy Creek	0.040	0.120
Saucier Creek	0.050	0.150
Tchoutacabouffa River	0.050	0.150
Tuxachanie Creek	0.050	0.100
West Creek	0.050	0.150

Locations of selected cross sections used in the hydraulic analyses are shown on the Flood Profiles (Exhibit 1). For stream segments for which a floodway was computed (Section 4.2), selected cross section locations are also shown on the FIRM (Exhibit 3).

The hydraulic analyses for this study were based on unobstructed flow. The flood elevations shown on the Flood Profiles (Exhibit 1) are thus considered valid only if hydraulic structures remain unobstructed, operate properly, and do not fail.

All elevations are referenced to NAVD88.

Coastal Analysis

The hydraulic characteristics of flooding from the sources studied were analyzed to provide estimates of the elevations of floods of the selected recurrence intervals. Users should be aware that flood elevations shown on the FIRM represent rounded whole-foot elevations and may not exactly reflect the elevations shown in the coastal data tables and flood profiles in the FIS report.

Storm Surge Analysis and Modeling

For areas subject to tidal inundation, the 10-, 2-, 1-, and 0.2-percent-annual-chance stillwater elevations and delineations were taken directly from a detailed storm surge study documented in the Technical Study Data Notebook (TSDN) for this new Mississippi coastal flood hazard study.

The Advanced Circulation model for Coastal Ocean Hydrodynamics (ADCIRC) (Reference 25), developed by the USACE, was selected to develop the stillwater elevations or storm surge levels for coastal Mississippi. ADCIRC uses an unstructured

grid and is a finite-element long wave model. ADCIRC has the capability to simulate tidal circulation and storm surge propagation over large areas and is able to provide highly detailed resolution along the shorelines and areas of interest along the open coast and inland bays. It solves three dimensional equations of motion, including tidal potential, Coriolis, and nonlinear terms of the governing equations. The model is formulated from the depth averaged shallow water equations for conservation of mass and momentum which results in the generalized wave continuity equation.

The coastal wave model Simulating Waves Nearshore (SWAN) (Reference 26) is used to calculate the nearshore wave fields required for the addition of wave setup effects. This numerical model is a third-generation (phase-averaged) wave model for the simulation of waves in waters of extreme, intermediate, and finite depths. Model characteristics include the capping of the atmospheric drag coefficient, dynamic adjustment of bathymetry for changing water levels, and specification of the required save points. Three nested grids are used to obtain sufficient nearshore resolution to represent the radiation stress gradients required as ADCIRC inputs. Radiation stress fields output from the SWAN inner grids are used by ADCIRC to estimate the contribution of breaking waves (wave setup effects) to the total storm surge water level.

In order to model storm surge and wave fields using ADCIRC and SWAN, wind and pressure fields are required for input. A model called the Planetary Boundary Layer model (PBL), developed by V.J. Cardone (Reference 27), uses the parameters from a hurricane or storm to simulate the event and develop wind and pressure fields. The PBL model simulates hurricane induced wind and pressure fields by applying the vertically integrated equations of motion. Oceanweather Inc. provided support to run the PBL model and provide wind and pressure fields for each of the selected storms events.

The Joint Probability Method (JPM) was used to develop the stillwater frequency curves for the 10-, 2-, 1-, and 0.2-percent-annual-chance stillwater elevations. The original JPM application, while not called JPM, was developed by Larry Russell (Reference 28). The JPM approach is a simulation methodology that relies on the development of statistical distributions of key hurricane input variables such as central pressure, radius to maximum wind speed, maximum wind speed, translation speed, track heading, etc., and sampling from these distributions to develop model hurricanes. The resulting simulation results in a family of modeled storms that preserve the relationships between the various input model components, but provides a means to model the effects and probabilities of storms that historically have not occurred. The JPM approach was modified for this coastal study based on updated statistical methods developed by FEMA and the USACE for Mississippi and Louisiana. Further details on the JPM approach are included in the Technical Support Data Notebook (TSDN).

An existing ADCIRC grid mesh developed by the USACE was refined along the shoreline of Mississippi and surrounding areas using bathymetric and topographic data from various sources. Bathymetric data consisted of ETOPO5 and Digital Nautical Charts databases in the offshore regions, and was supplemented with NOAA hydrographic surveys. In the nearshore regions, bathymetric data came from the Northern Gulf Littoral Initiative, Naval Oceanographic Office multi-beam and single-beam bathymetry, NOAA bathymetric surveys, and NOAA charts. The topographic portion of the ADCIRC mesh was populated with topographic light detection and ranging (LIDAR) from several sources. For areas inland of the debris line from Hurricane Katrina, pre-Katrina LIDAR collected by EarthData International was used. For areas

seaward of the debris line from Hurricane Katrina, post-Katrina LIDAR collected by Woolpert Inc. was used. For the offshore barrier islands, topographic data was taken from LIDAR collected by the USACE. For rivers, channel bottom elevations were taken from riverine profiles from effective FISSs. All bathymetric and topographic data were brought to the NAVD88 datum for input to ADCIRC and SWAN. Further details about the terrain data and how it was processed can be found in the TSDN for this study.

The completed ADCIRC grid mesh resulted in a finite element model coded with over 900,000 grid nodes. The NOAA high definition vector shoreline was used to define the change between water and land elements. The grid includes other features, such as islands, roads, bridges, open waters, bays, and rivers. Field reconnaissance detailed the significant drainage and road features, and documentation of coastal structures in the form of seawalls, bulkheads, harbors, and casinos along the beachfront areas. The National Land Cover Dataset was used to define Manning's n values for bottom roughness coefficients input at each node in the mesh. A directional surface wind roughness value was also applied. Further details about the ADCIRC mesh creation and grid development process can be found in the TSDN.

Predicted tidal cycles were used to calibrate the ADCIRC model and refine the grid. Tidal boundary conditions were obtained from the EastCoast2001 tidal database, a digital tidal constituent database. Six tidal constituents were used (K1, O1, M2, S2, N2, and K2). The simulated water-surface elevation time series was compared to measured tides from tide gauge stations for over a 30-day period. Model validation, which tests the model hydraulics and ability to reproduce events, was performed against Hurricanes Katrina (2005), Betsy (1965), and Camille (1969). Simulated water levels for each event were compared to observed water levels from NOAA tidal gauges, as well as available high water marks. Hurricanes Georges and Katrina were used to validate the SWAN model. Modeled wave heights were compared to available historic wave data from NOAA wave buoys.

The SWAN model, used to calculate the wave setup component, used the same topographic and bathymetry data as the ADCIRC grid. The model is forced with wind and pressure fields and deepwater waves calculated by the WAM model from Oceanweather Inc. Results from the SWAN model, run on a low resolution grid, are input to a low resolution ADCIRC grid. Then the water level and wave effects results from ADCIRC are input to a high resolution SWAN grid to obtain the final radiation stress input for a high resolution ADCIRC grid. This process is repeated for the production run of each of the hundreds of synthetic hurricane simulations. The final radiation stress files are also modified to decrease the magnitude of wave radiation stress in vegetated areas before being input to ADCIRC.

Statistical Analysis

Due to the excessive number of simulations required for the traditional JPM method, the Joint Probability Method-Optimum Sampling (JPM-OS) was utilized to determine the stillwater elevations associated with tropical events. JPM-OS is a modification of the JPM method developed cooperatively by FEMA and the USACE for Mississippi and Louisiana coastal flood studies that were being performed simultaneously, and is intended to minimize the number of synthetic storms that are needed as input to the ADCIRC model. The methodology entails sampling from a distribution of model storm parameters (e.g., central pressure, radius to maximum wind speed, maximum wind speed,

translation speed, and track heading) whose statistical properties are consistent with historical storms impacting the region, but whose detailed tracks differ. The methodology inherently assumes that the hurricane climatology over the past 60 to 65 years (back to 1940) is representative of the past and future hurricanes likely to occur along the Mississippi coast.

Production runs were carried out with SWAN and ADCIRC on a set of hypothetical storm tracks and storm parameters in order to obtain the maximum water levels for input to the statistical analysis. The hypothetical (synthetic) population of storms was divided into two groups, one for hurricanes of Saffir-Simpson scale Category 3 and 4 strength or “greater storms” and another set for hurricanes of Category 2 strength or “lesser storms.” The parameters for each group of the greater storms and lesser storms are provided in Table 5, “Parameter Values for Surge Elevations.” A total of 228 individual storms with different tracks and various combinations of the storm parameters were chosen for the production run set of synthetic hurricane simulations. Each storm was run for at least 3 days of simulation and did not include tidal forcing. Wind and pressure fields obtained from the PBL model and wave radiation stress from the SWAN model were input to the ADCIRC model for each production storm. All stillwater results for this study include the effects of wave setup; stillwater without wave effects was not simulated with ADCIRC. Stations for maximum water-surface output were selected on a 500-meter grid with additional stations along drainage features. This resulted in a total of 4,205 stations where the JPM-OS method was applied to obtain return periods of the stillwater elevation. Further details about the production run process can be found in the TSDN.

Stillwater Elevations

The results of the ADCIRC model, as described above, provided stillwater elevations, including wave setup effects that are statistically analyzed to produce probability curves. The JPM-OS is applied to obtain the return periods associated with tropical storm events. The approach involves assigning statistical weights to each of the simulated storms and generating the flood hazard curves using these statistical weights. The statistical weights are chosen so that the effective probability distributions associated with the selected greater and lesser storm populations reproduce the modeled statistical distributions derived from all historical storms.

Stillwater elevations for each of the respective coastal counties of Mississippi (Hancock, Harrison, and Jackson Counties), obtained using the ADCIRC and JPM-OS models, are provided for JPM and ADCIRC grid node locations for the 10-, 2-, 1-, or 0.2-percent-annual-chance return period stillwater elevations in the “Summary of Stillwater Elevations” table in the TSDN. The location of these JPM and ADCIRC grid node stations for each set of return period elevations are listed by their geographic (longitude, latitude) coordinates for reference. A detailed accounting of the statistical analysis and final return period elevations are included in the TSDN.

TABLE 5. PARAMETER VALUES FOR SURGE ELEVATIONS (Greater Storms)

Track:	Holland's B		Radius of the scale pressure profile (Nmi)		Sea level pressure (mb)		Forward Speed (m/s)	Storm Direction (Degree)	Pre-Filling Model	Post-Filling Model	Prob.	Annual Rate (#Storm/Km/year)
	Offshore	Landfall	Offshore	Landfall	Offshore	Landfall						
1	1.27	1.00	18.61	24.20	933.70	946.31	6.047	-38.91	R	V	1.33E-01	1.32E-03
2	1.27	1.00	39.82	51.80	937.80	955.83	6.047	-13.49	R	V	1.20E-01	2.55E-03
3	1.27	1.00	22.93	29.80	946.30	963.28	6.047	-38.92	R	V	1.33E-01	1.63E-03
4	1.27	1.00	10.83	14.40	950.80	955.83	6.047	-13.49	R	V	1.20E-01	6.94E-04
5	1.27	1.00	20.77	27.00	941.10	955.83	6.047	56.66	R	V	1.08E-01	1.19E-03
6	1.27	1.00	14.70	19.10	911.30	920.05	5.943	-12.81	R	V	3.42E-02	2.68E-04
7	1.27	1.00	30.80	40.00	916.40	934.41	6.014	-12.82	R	V	5.34E-02	8.77E-04
8	1.27	1.00	16.56	21.50	923.80	934.41	4.349	47.33	R	V	4.20E-02	3.71E-04
9	1.27	1.00	8.90	8.90	934.40	934.41	6.014	-12.82	R	V	5.34E-02	2.54E-04
10	1.27	1.00	16.56	21.50	923.80	934.41	14.540	-12.86	R	V	3.49E-02	3.08E-04
11	1.27	1.00	17.98	23.40	931.00	942.98	5.943	-12.82	R	V	3.42E-02	3.28E-04
12	1.27	1.00	16.56	21.50	923.80	934.41	4.346	-71.04	R	V	4.20E-02	3.71E-04
13	1.27	1.00	11.66	15.20	878.60	884.30	5.943	-12.81	R	V	1.06E-02	6.58E-05
14	1.27	1.00	25.30	32.90	891.30	909.30	6.014	-12.82	R	V	1.65E-02	2.23E-04
15	1.27	1.00	13.60	17.70	901.70	909.30	4.349	47.33	R	V	1.30E-02	9.44E-05
16	1.27	1.00	7.31	7.30	909.30	909.30	6.014	-12.82	R	V	1.65E-02	6.44E-05
17	1.27	1.00	13.60	17.70	901.70	909.30	14.540	-12.86	R	V	1.08E-02	7.83E-05
18	1.27	1.00	14.53	18.90	910.00	918.53	5.943	-12.82	R	V	1.06E-02	8.20E-05
19	1.27	1.00	13.60	17.70	901.70	909.30	4.346	-71.04	R	V	1.30E-02	9.43E-05

TABLE 5. PARAMETER VALUES FOR SURGE ELEVATIONS (Lesser Storms)

Track:	Holland's B		Radius of the scale pressure profile (Nmi)		Sea level pressure (mb)		Forward Speed (m/s)	Storm Direction (Degree)	Pre-Filling Model	Post-Filling Model	Prob.	Annual Rate (#Storm/Km/Year)
	Offshore	Landfall	Offshore	Landfall	Offshore	Landfall						
1	1.27	1.00	41.59	54.10	948.60	966.62	5.42	8.76	R	V	7.29E-02	1.80E-03
2	1.27	1.00	53.63	69.70	957.20	975.25	3.00	23.55	R	V	6.45E-02	2.05E-03
3	1.27	1.00	21.64	28.10	953.10	968.72	3.40	63.87	R	V	7.18E-02	9.23E-04
4	1.27	1.00	12.72	16.50	965.60	972.29	4.93	-9.32	R	V	9.11E-02	6.88E-04
5	1.27	1.00	44.24	57.50	963.20	981.22	4.88	-11.27	R	V	6.85E-02	1.80E-03
6	1.27	1.00	17.19	22.40	969.70	980.89	6.10	31.22	R	V	4.98E-02	5.08E-04
7	1.27	1.00	24.32	31.60	960.30	978.33	6.94	-71.07	R	V	7.55E-02	1.09E-03
8	1.27	1.00	16.94	22.00	954.50	965.47	4.38	-31.63	R	V	5.07E-02	5.10E-04
9	1.27	1.00	27.82	36.20	952.90	970.91	3.71	-59.19	R	V	1.18E-01	1.95E-03
10	1.27	1.00	24.31	31.60	960.30	978.33	2.46	-5.25	R	V	7.55E-02	1.09E-03
11	1.27	1.00	21.64	28.10	953.10	968.72	10.50	-13.83	R	V	7.18E-02	9.23E-04
12	1.27	1.00	53.63	69.70	957.20	975.25	7.89	-45.75	R	V	6.45E-02	2.05E-03
13	1.27	1.00	29.79	38.70	958.00	975.96	6.64	46.64	R	V	1.26E-01	2.22E-03

Wave Height Analysis

Areas of coastline subject to significant wave attack are referred to as coastal high hazard zones. The USACE has established the 3-foot breaking wave as the criterion for identifying the limit of coastal high hazard zones (Reference 29). The 3-foot wave has been established as the minimum size wave capable of causing major damage to conventional wood frame and brick veneer structures.

Figure 1 shows a profile for a typical transect illustrating the effects of energy dissipation and regeneration on a wave as it moves inland. This figure shows the wave crest elevations being decreased by obstructions, such as buildings, vegetation, and rising ground elevations, and being increased by open, unobstructed wind fetches. Figure 1 also illustrates the relationship between the local stillwater elevation, the ground profile, and the location of the V/A boundary. This inland limit of the coastal high hazard area is delineated to ensure that adequate insurance rates apply and appropriate construction standards are imposed, should local agencies permit building in this coastal high hazard area.

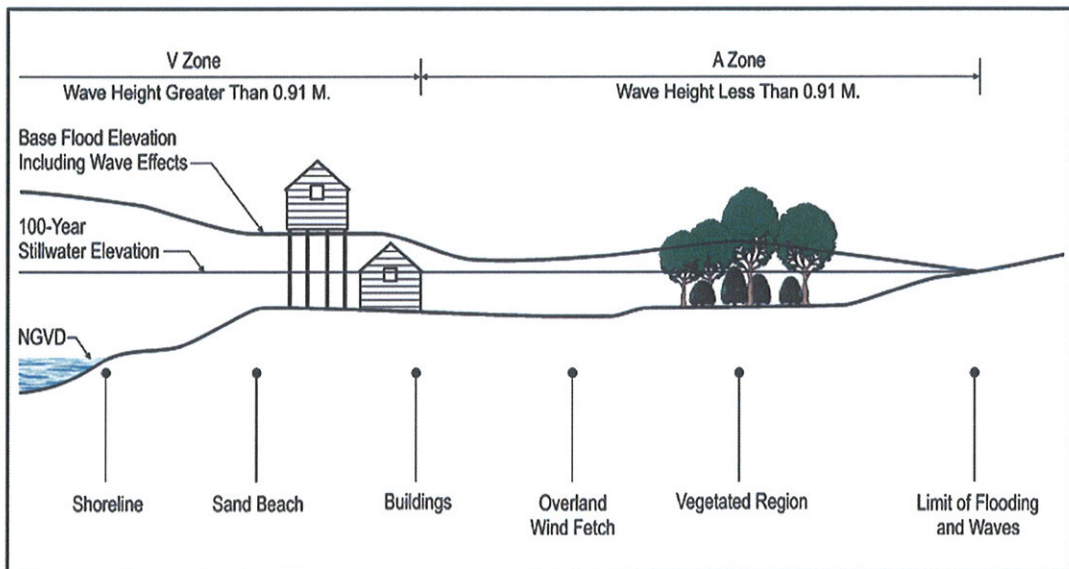


FIGURE 1. TRANSECT SCHEMATIC

Offshore wave characteristics representing a 1- and 0.2-percent-annual-chance flood event were determined using the SWAN 2-D wave model previously used for the wave setup modeling. The results from SWAN modeling for the storm surge study were used to apply a statistical analysis on the wave heights. Mean wave characteristics were determined as specified in the FEMA guidance for V-Zone mapping:

$$H_{\text{bar}} = (h_s)(0.625)$$

$$T_{\text{bar}} = (T_s)(0.85)$$

Wave H_{bar} is the average wave height of all waves, H_s is the significant wave height or the average over the highest one third of waves, T_{bar} is the average wave period, and T_s is the significant wave associated with the significant wave height.

The wave transects for this study were located considering the physical and cultural characteristics of the land so that they would closely represent conditions in their locality. Transects were spaced close together in areas of complex topography and dense development. In areas having more uniform characteristics, the transects were spaced at larger intervals. Transects are also located in areas where unique flooding existed and in areas where computer wave heights varied significantly between adjacent transects. Transects are shown on the respective FIRM panels for incorporated areas and unincorporated areas of Harrison, Hancock, and Jackson Counties.

The transect profiles were obtained using bathymetric and topographic data from various sources. Bathymetric data consisted of the Northern Gulf Littoral Initiative (NGLI), which reflects data gathered by multiple Federal and State agencies, universities, and private contractors. The NGLI data were augmented, where necessary, by NOAA navigation charts. The topographic data sources included pre-Hurricane Katrina LIDAR data, which were collected between 2003 and 2005 by the State of Mississippi and the NOAA, and were merged with post-Katrina (September-October 2005) LIDAR data collected along the coast by the USACE. All bathymetric and topographic data were brought to the NAVD88.

Post-Katrina aerial imagery was also utilized. This imagery, dated September 15, 2005, originated from the U.S. Department of Agriculture and was used to define features such as buildings, forested vegetation, and marsh grass for input to the wave height models. Detailed information about the features, such as building types and density and vegetation types was gathered during a ground field reconnaissance performed along each transect.

Standard erosion methods defined by FEMA are typically applied to new coastal studies. However, since post-Katrina topographic LIDAR is being used for the transect profiles, it was assumed that the topographic data already represented eroded conditions (post-Katrina) that match that of a 1-percent annual chance event. Thus, no storm-induced erosion analysis was performed for this study. Primary frontal dune mapping was only applied along a segment of the coast in Jackson County, but was not applied anywhere else along the coast of Mississippi due to post-Katrina erosion impacts.

Wave height calculation used in this study follows the methodology described in the Appendix D of the 2003 FEMA Guidelines and Specifications for Flood Hazard Mapping Partners (Reference 30). WHAFIS 4.0 was used to calculate overland wave height propagation and establish base flood elevations. In addition to the 1-percent-annual-chance event, the 0.2-percent-annual-chance event was also modeled with WHAFIS 4.0. The 0.2-percent wave height results are not included on the FIRMs but are provided as wave transect profiles in this FIS.

Stillwater elevations were applied to each ground station along a transect and input to WHAFIS. The stillwater elevations were obtained from the storm surge study at each station where return periods were calculated and values were interpolated between stations to the transects locations. Wave setup was not calculated separately because wave setup was included in the base stillwater elevations from the storm surge analysis.

Wave runup was calculated at selected transects where the slope was steeper than 1 on 10. FEMA "Procedure Memorandum No. 37" (Reference 31) now recommends the use of the 2-percent wave runup for determining base flood elevations. The 2-percent wave

runup was determined using the Technical Advisory Committee for Water Retaining Structures (TAW) method (Reference 32). For wave runup at the crest of a slope that transitions to a plateau or downslope, runup values were determined using the "Methodology for wave runup on a hypothetical slope" as described in Appendix D of the 2003 FEMA Guidelines and Specifications for Flood Hazard Mapping Partners (Reference 30).

Along each transect, wave envelopes were computed considering the combined effects of changes in ground elevation, vegetation, and physical features. Between transects, elevations were interpolated using topographic maps, land-use and land-cover data, and engineering judgment to determine the aerial extent of flooding. The results of the calculations are accurate until local topography, vegetation, or cultural developments within the community undergo major changes. The transect data for Harrison County is presented in Table 6, "Coastal Data Table," where the flood hazard zone and base flood elevations for each transect flooding source is provided. This table also describes the location of each transect, and provides the 10-, 2-, 1-, and 0.2-percent-annual-chance stillwater elevations at the start of the transect and the range found along the length of the transect.

3.3 Vertical Datum

All FIS reports and FIRMs are referenced to a specific vertical datum. The vertical datum provides a starting point against which flood, ground, and structure elevations can be referenced and compared. Until recently, the standard vertical datum in use for newly created or revised FIS reports and FIRMs was the National Geodetic Vertical Datum of 1929 (NGVD29). With the finalization of the North American Vertical Datum of 1988 (NAVD88), many FIS reports and FIRMs are being prepared using NAVD88 as the referenced vertical datum.

Qualifying bench marks within a given jurisdiction that are cataloged by the National Geodetic Survey (NGS) and entered into the National Spatial Reference System (NSRS) as First or Second Order Vertical and have a vertical stability classification of A, B, or C are shown and labeled on the FIRM with their 6-character NSRS permanent Identifier.

Bench marks cataloged by the NGS and entered into the NSRS vary widely in vertical stability classification. NSRS vertical stability classifications are as follows:

Stability A: Monuments of the most reliable nature, expected to hold position/elevation well (e.g., mounted in bedrock)

Stability B: Monuments which generally hold their position/elevation well (e.g., concrete bridge abutment)

Stability C: Monuments which may be affected by surface ground movements (e.g., concrete monuments below frost line)

Stability D: Mark of questionable or unknown vertical stability (e.g., concrete monument above frost line, or steel witness post)

TABLE 6. COASTAL DATA TABLE

Community Name	Transect	Description	Latitude & Longitude at Start of Transect	Starting Stillwater Elevations (feet NAVD88)				Zone Designation and BFE (feet NAVD 88)
				10% Annual Chance	2% Annual Chance	1% Annual Chance	0.2% Annual Chance	
Unincorporated Harrison County	1	St. Louis Bay/Gulf of Mexico at Pine Hills Blvd	(30.3739, -89.3334)	5.6 5.6-5.6	15.7 15.7-15.8	18.6 18.6-18.8	23.6 23.6-23.8	VE 21-26 AE 19-21
Unincorporated Harrison County	2	St. Louis Bay/Gulf of Mexico at Pine Hills Road	(30.3748, -89.3198)	5.6 5.5-5.6	15.7 15.7-15.9	18.7 18.6-18.8	23.6 23.6-23.9	VE 21-26 AE 19-21
Unincorporated Harrison County	3	St. Louis Bay/Gulf of Mexico east of Pine Hills Road	(30.3747, -89.3122)	5.6 5.5-5.6	15.6 15.6-15.9	18.4 18.1-18.7	23.6 23.6-24.0	VE 21-26 AE 18-21
Unincorporated Harrison County	4	St. Louis Bay/Gulf of Mexico south of Kiln Delisle Rd	(30.3664, -89.3001)	5.6 5.6-5.6	15.4 15.4-15.8	18.2 17.8-18.4	23.4 23.4-23.8	VE 20-25 AE 18-20
Unincorporated Harrison County	5	St. Louis Bay/Gulf of Mexico south of Kiln Delisle Rd	(30.3658, -89.2935)	5.6 5.6-5.6	15.3 15.3-15.6	18.1 18.1-18.5	23.3 23.3-23.8	VE 21-25 AE 18-21

TABLE 6 COASTAL DATA TABLE (Cont.)

Community Name	Transect	Description	Latitude & Longitude at Start of Transect	Starting Stillwater Elevations (feet NAVD88)				Zone Designation and BFE (feet NAVD 88)
				10% Annual Chance	2% Annual Chance	1% Annual Chance	0.2% Annual Chance	
Unincorporated Harrison County	6	St. Louis Bay/Gulf of Mexico south of Klin Delisle Rd	(30.3611, -89.2882)	5.6 5.6-5.6	15.2 15.2-15.5	18.0 18.0-18.4	23.2 23.2-23.8	VE 21-25 AE 18-20
Unincorporated Harrison County	7	St. Louis Bay/Gulf of Mexico west of Wittman Road	(30.3474, -89.2763)	5.6 5.6-5.6	15.0 15.0-15.4	17.8 17.8-18.2	22.9 22.9-23.8	VE 20-24 AE 18-20
Unincorporated Harrison County	8	Gulf of Mexico/Mississippi Sound at 1 st Street	(30.3061, -89.2936)	5.6 5.6-5.6	15.0 14.8-15.0	17.7 17.6-17.8	22.8 22.6-23.0	VE 20-26 AE 19-20
Unincorporated Harrison County	9	Gulf of Mexico/Mississippi Sound at 4 th Street	(30.3123, -89.2508)	5.7 5.6-5.7	15.1 14.8-15.2	17.9 17.6-18.2	23.0 23.0-23.9	VE 20-26 AE 18-20
Unincorporated Harrison County	10	Gulf of Mexico/Mississippi Sound at Lady Mary Ave	(30.3145, -89.2426)	5.7 5.6-5.7	15.1 14.8-15.1	17.9 17.6-17.9	23.1 22.6-23.8	VE 20-26 AE 18-20

TABLE 6 COASTAL DATA TABLE (Cont.)

Community Name	Transect	Description	Latitude & Longitude at Start of Transect	Starting Stillwater Elevations (feet NAVD 88)				Zone Designation and BFE (feet NAVD 88)
				10% Annual Chance	2% Annual Chance	1% Annual Chance	0.2% Annual Chance	
Pass Christian, City of Harrison County	11	Gulf of Mexico/Mississippi Sound east of Brown Ave	(30.3169, -89.2352)	5.8 5.6-5.8	15.1 14.8-15.2	17.9 17.6-17.9	23.2 22.5-23.2	VE 20-26 AE 18-20
Pass Christian, City of Harrison County	12	Gulf of Mexico/Mississippi Sound at Jackson Ave	(30.3196, -89.2279)	5.8 5.5-5.8	15.2 14.8-15.3	17.9 17.6-18.2	23.2 22.6-23.4	VE 20-26 AE 18-20
Pass Christian, City of Harrison County	13	Gulf of Mexico/Mississippi Sound at Clarence Ave	(30.3225, -89.2207)	5.8 5.4-5.8	15.2 14.8-15.3	18.4 17.6-18.4	23.2 22.6-23.5	VE 20-27 AE 18-20
Pass Christian, City of Harrison County	14	Gulf of Mexico/Mississippi Sound east of Church St	(30.3245, -89.2131)	5.9 5.3-5.9	15.2 14.8-15.4	18.4 17.5-18.4	23.6 22.5-23.6	VE 20-27 AE 18-20
Pass Christian, City of Harrison County	15	Gulf of Mexico/Mississippi Sound west of Davis Ave	(30.3265, -89.2055)	5.9 5.4-5.9	15.2 14.7-15.3	18.0 17.4-18.0	23.6 22.5-23.6	VE 20-26 AE 18-20

TABLE 6 COASTAL DATA TABLE (CONT.)

Community Name	Transect	Description	Latitude & Longitude at Start of Transect	Starting Stillwater Elevations (feet NAVD88)				Zone Designation and BFE (feet NAVD88)
				10% Annual Chance	2% Annual Chance	1% Annual Chance	0.2% Annual Chance	
Pass Christian, City of Harrison County	16	Gulf of Mexico/Mississippi Sound at Seal Ave	(30.3285, -89.1980)	5.9 5.4-5.9	15.1 14.7-15.2	18.0 17.4-18.2	23.4 22.5-23.5	VE 20-26 AE 18-20
Pass Christian, City of Harrison County	17	Gulf of Mexico/Mississippi Sound at Courtenay Ave	(30.3305, -89.1904)	5.9 5.5-5.9	15.1 14.7-15.1	18.0 17.4-18.0	23.4 22.5-23.4	VE 20-26 AE 18-20
Pass Christian, City of Harrison County	18	Gulf of Mexico/Mississippi Sound east of Lang Ave	(30.3320, -89.1827)	5.9 5.2-5.9	15.1 14.5-15.1	18.0 17.3-18.1	24.1 22.3-24.1	VE 20-26 AE 17-20
Pass Christian, City of Harrison County	19	Gulf of Mexico/Mississippi Sound east of Menge Rd	(30.3349, -89.1755)	6.0 5.2-6.0	15.1 14.5-15.1	18.0 17.3-18.0	23.5 22.4-23.6	VE 20-26 AE 17-20
Pass Christian, City of Harrison County	20	Gulf of Mexico/Mississippi Sound at Wisteria Dr	(30.3376, -89.1682)	6.0 4.9-6.0	15.1 14.4-15.1	18.0 17.2-18.0	23.8 22.3-23.8	VE 20-26 AE 17-20

TABLE 6 COASTAL DATA TABLE (Cont.)

Community Name	Transect	Description	Latitude & Longitude at Start of Transect	Starting Stillwater Elevations (feet NAVD88)				Zone Designation and BFE (feet NAVD 88)
				10% Annual Chance	2% Annual Chance	1% Annual Chance	0.2% Annual Chance	
Pass Christian, City of Harrison County	21	Gulf of Mexico/Mississippi Sound at Least Tern Dr	(30.3400, -89.1608)	6.0 6.0-6.0	15.3 14.3-15.3	18.0 17.0-18.0	23.5 21.9-23.7	VE 20-26 AE 17-20
Pass Christian, City of Harrison County	22	Gulf of Mexico/Mississippi Sound at Hayden Ave	(30.3427, -89.1535)	6.0 4.5-6.0	15.3 14.3-15.3	18.0 17.2-18.0	23.7 21.9-24.1	VE 20-26 AE 17-20
Long Beach, City of Harrison County	23	Gulf of Mexico/Mississippi Sound at White Harbor Rd	(30.3447, -89.1459)	6.0 6.0-6.0	15.1 14.3-15.3	18.0 17.9-18.0	23.5 21.1-23.6	VE 20-26 AE 18-20
Long Beach, City of Harrison County	24	Gulf of Mexico/Mississippi Sound at Arbor Station Dr	(30.3477, -89.1391)	6.0 3.9-6.0	15.2 14.1-15.2	18.0 17.6-18.0	23.6 20.0-23.5	VE 20-26 AE 18-20
Long Beach, City of Harrison County	25	Gulf of Mexico/Mississippi Sound at Boggs Dr	(30.3511, -89.1320)	6.0 6.0-6.0	15.3 13.9-15.3	18.0 17.5-18.4	23.5 20.6-23.5	VE 20-26 AE 18-20

TABLE 6 COASTAL DATA TABLE (Cont.)

Community Name	Transect	Description	Latitude & Longitude at Start of Transect	Starting Stillwater Elevations (feet NAVD88)				Zone Designation and BFE (feet NAVD88)
				10% Annual Chance	2% Annual Chance	1% Annual Chance	0.2% Annual Chance	
Long Beach, City of Harrison County	26	Gulf of Mexico/Mississippi Sound at West Ave	(30.3541, -89.1249)	6.0 6.0-6.0	15.3 13.6-15.9	18.0 17.8-19.8	23.5 21.5-24.0	VE 20-25 AE 18-20
Long Beach, City of Harrison County	27	Gulf of Mexico/Mississippi Sound at Russell Ave	(30.3556, -89.1173)	6.0 6.0-6.0	15.4 13.3-15.8	18.4 18.3-19.6	23.9 22.5-23.9	VE 20-26 AE 18-20
Long Beach, City of Harrison County	28	Gulf of Mexico/Mississippi Sound west of S. Burke Ave	(30.3583, -89.1100)	6.0 6.0-6.0	15.3 15.3-15.4	18.4 18.1-18.4	23.8 21.7-23.7	VE 20-26 AE 18-20
Long Beach, City of Harrison County	29	Gulf of Mexico/Mississippi Sound at S. Nicholson Ave	(30.3612, -89.1029)	6.0 6.0-6.0	15.2 15.2-15.4	18.0 17.9-18.0	23.6 23.1-23.5	VE 20-26 AE 18-20
Long Beach, City of Harrison County	30	Gulf of Mexico/Mississippi Sound east of Beach Park Place	(30.3610, -89.0936)	6.0 6.0-6.0	15.2 15.2-15.4	18.0 17.8-18.0	23.7 23.0-23.7	VE 20-26 AE 18-20

TABLE 6 COASTAL DATA TABLE (Cont.)

Community Name	Transect	Description	Latitude & Longitude at Start of Transect	Starting Stillwater Elevations (feet NAVD88)				Zone Designation and BFE (feet NAVD88)
				10% Annual Chance	2% Annual Chance	1% Annual Chance	0.2% Annual Chance	
Long Beach, City of Harrison County	31	Gulf of Mexico/Mississippi Sound at Central Ave	(30.3613, -89.0849)	6.0 6.0-6.0	15.3 15.3-15.4	18.3 18.3-18.3	23.9 23.9-23.9	VE 20-25 AE 18-20
Gulfport, City of Harrison County	32	Gulf of Mexico/Mississippi Sound at Fournieu Rd	(30.3687, -89.0810)	6.0 6.0-6.0	15.2 15.2-15.3	18.2 18.2-18.2	23.8 23.3-24.0	VE 20-25 AE 18-20
Gulfport, City of Harrison County	33	Gulf of Mexico/Mississippi Sound at 41 st Street	(30.3708, -89.0734)	6.0 6.0-6.0	15.3 15.1-15.3	18.0 18.0-18.0	24.0 24.0-24.0	VE 20-25 AE 18-20
Gulfport, City of Harrison County	34	Gulf of Mexico/Mississippi Sound between 36 th Ave and 33 rd Ave	(30.3731, -89.0660)	5.9 4.8-5.9	15.0 14.7-15.0	18.0 18.0-18.0	23.7 23.7-23.8	VE 20-25 AE 18-20
Gulfport, City of Harrison County	35	Gulf of Mexico/Mississippi Sound at Copa Blvd	(30.3761, -89.0506)	5.4 4.8-5.6	15.2 15.2-15.2	18.1 18.1-18.1	23.5 17.6-23.9	VE 20-25 AE 18-20

TABLE 6 COASTAL DATA TABLE (Cont.)

Community Name	Transect	Description	Latitude & Longitude at Start of Transect	Starting Stillwater Elevations (feet NAVD 88)				Zone Designation and BFE (feet NAVD 88)
				10% Annual Chance	2% Annual Chance	1% Annual Chance	0.2% Annual Chance	
Gulfport, City of Harrison County	36	Gulf of Mexico/Mississippi Sound at 20 th Ave	(30.3778, -89.0432)	5.8 5.6-5.8	15.0 9.8-15.3	18.2 18.2-18.2	23.4 17.6-24.3	VE 20-27 AE 18-20
Gulfport, City of Harrison County	37	Gulf of Mexico/Mississippi Sound west of Pratt Ave	(30.3794, -89.0356)	5.8 5.8-5.8	15.1 14.9-15.1	18.3 18.3-18.3	24.2 17.6-24.2	VE 20-25 AE 18-20
Gulfport, City of Harrison County	38	Gulf of Mexico/Mississippi Sound at Hill Place	(30.3810, -89.0279)	6.0 6.0-6.0	15.0 9.8-15.0	18.2 11.6-18.2	24.2 17.6-24.2	VE 20-27 AE 14-20
Gulfport, City of Harrison County	39	Gulf of Mexico/Mississippi Sound east of Evans Ave	(30.3830, -89.0204)	6.1 6.1-6.1	15.1 9.8-15.1	18.0 11.7-18.0	24.1 17.7-24.1	VE 20-25 AE 14-20
Gulfport, City of Harrison County	40	Gulf of Mexico/Mississippi Sound at Alfonso Dr	(30.3847, -89.0127)	6.0 6.0-6.0	15.2 9.8-15.3	18.1 12.4-18.1	24.1 17.3-24.1	VE 20-26 AE 12-20

TABLE 6 COASTAL DATA TABLE (Cont.)

Community Name	Transect	Description	Latitude & Longitude at Start of Transect	Starting Stillwater Elevations (feet NAVD88)				Zone Designation and BFE (feet NAVD 88)
				10% Annual Chance	2% Annual Chance	1% Annual Chance	0.2% Annual Chance	
Gulfport, City of Harrison County	41	Gulf of Mexico/Mississippi Sound west of Arkansas Ave	(30.3862, -89.0049)	6.0 5.0-6.1	15.2 10.7-15.3	18.3 13.7-18.3	23.6 18.0-23.6	VE 20-26 AE 14-20
Gulfport, City of Harrison County	42	Gulf of Mexico/Mississippi Sound at Courthouse Rd	(30.3873, -88.9971)	6.0 6.0-6.0	15.1 12.3-15.3	18.2 14.3-18.2	23.3 18.4-23.3	VE 20-26 AE 14-20
Gulfport, City of Harrison County	43	Gulf of Mexico/Mississippi Sound at Tegarden Rd	(30.3884, -88.9893)	6.0 5.2-6.0	15.2 12.3-15.2	18.2 14.3-18.2	23.4 18.3-24.4	VE 20-26 AE 14-20
Gulfport, City of Harrison County	44	Gulf of Mexico/Mississippi Sound at Laurel Rd	(30.3915, -88.9579)	6.0 5.2-6.0	15.0 12.3-15.1	18.1 14.3-18.1	23.3 18.2-23.4	VE 20-25 AE 14-20
Gulfport, City of Harrison County	45	Gulf of Mexico/Mississippi Sound at Allan Dr	(30.3924, -88.9342)	6.0 5.3-6.0	14.9 12.4-14.9	17.8 14.4-17.8	23.2 18.3-23.2	VE 20-26 AE 14-20

TABLE 6 COASTAL DATA TABLE (Cont.)

Community Name	Transect	Description	Latitude & Longitude at Start of Transect	Starting Stillwater Elevations (feet NAVD88)				Zone Designation and BFE (feet NAVD 88)
				10% Annual Chance	2% Annual Chance	1% Annual Chance	0.2% Annual Chance	
Gulfport, City of Harrison County	46	Gulf of Mexico/Mississippi Sound west of Southern Circle	(30.3938, -88.9105)	6.0 5.3-6.0	14.7 12.4-14.7	17.7 14.5-17.7	23.2 18.4-23.2	VE 20-25 AE 15-20
Gulfport, City of Harrison County	47	Gulf of Mexico/Mississippi Sound at Venetian Gardens	(30.3913, -88.8887)	6.0 4.6-6.0	14.8 11.5-14.8	17.7 13.7-17.7	23.2 17.6-23.2	VE 20-25 AE 14-20
Biloxi, City of Harrison County	48	Gulf of Mexico/Mississippi Sound at Gateway Dr	(30.3931, -88.8799)	6.0 5.0-6.0	14.7 12.5-14.9	17.9 14.6-17.9	23.5 16.8-23.5	VE 20-25 AE 15-20
Biloxi, City of Harrison County	49	Gulf of Mexico/Mississippi Sound east of Edgewater Gulf Dr	(30.3919, -88.8718)	5.9 5.4-5.9	14.6 12.4-14.7	17.6 14.6-17.6	23.5 18.6-23.5	VE 17-25 AE 15-17
Biloxi, City of Harrison County	50	Gulf of Mexico/Mississippi Sound at Briarfield Ave	(30.3837, -88.8699)	5.9 5.3-5.9	14.6 12.4-14.9	17.8 14.5-17.8	23.1 18.6-23.1	VE 20-25 AE 15-20

TABLE 6 COASTAL DATA TABLE (Cont.)

Community Name	Transect	Description	Latitude & Longitude at Start of Transect	Starting Stillwater Elevations (feet NAVD 88)				Zone Designation and BFE (feet NAVD 88)
				10% Annual Chance	2% Annual Chance	1% Annual Chance	0.2% Annual Chance	
Biloxi, City of Harrison County	51	Gulf of Mexico/Mississippi Sound west of Beauvoir Ave	(30.3805, -88.8622)	5.9 5.2-5.9	14.7 12.4-14.7	17.4 14.5-17.4	23.0 19.0-23.0	VE 17-25 AE 15-17
Biloxi, City of Harrison County	52	Gulf of Mexico/Mississippi Sound at Sadler Beach Dr	(30.3032, -89.2877)	5.9 5.3-5.9	14.5 12.1-14.5	17.4 14.7-17.4	23.1 18.9-23.1	VE 17-24 AE 15-17
Biloxi, City of Harrison County	53	Gulf of Mexico/Mississippi Sound west of Camellia St	(30.3038, -89.2798)	5.9 5.3-5.9	14.3 12.5-14.3	17.3 14.9-17.3	23.2 19-23.2	VE 17-24 AE 15-17
Biloxi, City of Harrison County	54	Gulf of Mexico/Mississippi Sound west of Veterans Ave	(30.3054, -89.2721)	5.8 5.3-5.8	14.2 12.7-14.2	17.2 13.1-17.2	23.1 19.1-23.1	VE 17-24 AE 14-17
Biloxi, City of Harrison County	55	Gulf of Mexico/Mississippi Sound west of Travis St	(30.3078, -89.2647)	5.8 5.2-5.8	14.3 12.6-14.3	17.2 13.3-17.2	23.0 19.1-23.0	VE 17-24 AE 14-17

TABLE 6 COASTAL DATA TABLE (Cont.)

Community Name	Transect	Description	Latitude & Longitude at Start of Transect	Starting Stillwater Elevations (feet NAVD88)				Zone Designation and BFE (feet NAVD88)
				10% Annual Chance	2% Annual Chance	1% Annual Chance	0.2% Annual Chance	
Biloxi, City of Harrison County	56	Gulf of Mexico/Mississippi Sound at Iberville Dr	(30.3103, -89.2573)	5.8 5.6-5.8	14.2 12.6-14.3	17.2 15.6-17.2	22.9 20.2-22.9	VE 18-24 AE 16-18
Biloxi, City of Harrison County	57	Gulf of Mexico/Mississippi Sound at St. George St	(30.3891, -88.9814) 57	5.8 5.6-5.8	14.1 13.1-14.1	17.1 15.7-17.1	22.8 20.4-22.8	VE 18-24 AE 16-18
Gulfport, City of Harrison County	58	Gulf of Mexico/Mississippi Sound at Chalmers St	(30.4017, -88.9832)	5.8 5.7-5.8	14.1 13.2-14.1	17.0 15.9-17.0	22.6 20.8-22.5	VE 18-24 AE 16-18
Biloxi, City of Harrison County	59	Gulf of Mexico/Mississippi Sound at White Ave	(30.3904, -88.9737)	5.7 5.7-5.7	14.0 13.4-14.0	17.0 16.2-17.0	22.5 21.2-22.5	VE 18-24 AE 16-18
Biloxi, City of Harrison County	60	Gulf of Mexico/Mississippi Sound at Porter Ave	(30.3910, -88.9658)	5.7 5.7-5.7	14.0 13.5-14.0	16.9 16.2-16.9	22.1 21.0-22.0	VE 18-23 AE 16-18

TABLE 6 COASTAL DATA TABLE (Cont.)

Community Name	Transect	Description	Latitude & Longitude at Start of Transect	Starting Stillwater Elevations (feet NAVD 88)				Zone Designation and BFE (feet NAVD 88)
				10% Annual Chance	2% Annual Chance	1% Annual Chance	0.2% Annual Chance	
Biloxi, City of Harrison County	61	Gulf of Mexico/Mississippi Sound at Seal Ave	(30.3918, -88.9500)	5.7 5.7-5.8	13.9 13.5-13.9	16.8 16.2-16.8	22.1 21.4-22.1	VE 18-23 AE 16-18
Gulfport, City of Harrison County	62	Gulf of Mexico/Mississippi Sound at G.E. Ohr St	(30.3923, -88.9421)	5.7 5.7-5.8	13.7 13.6-14.4	16.7 16.5-17.2	21.8 21.6-22.8	VE 19-24 AE 17-19
Biloxi, City of Harrison County	63	Gulf of Mexico/Mississippi Sound at Lee St	(30.3933, -88.9263)	5.7 5.7-5.8	13.7 13.7-13.8	16.7 16.5-16.7	22.2 21.8-22.2	VE 19-24 AE 17-19
Biloxi, City of Harrison County	64	Gulf of Mexico/Mississippi Sound at Kuhn St	(30.3938, -88.9184)	5.7 5.7-5.8	13.7 13.6-13.8	16.6 16.6-16.8	21.9 21.9-22.0	VE 19-23 AE 17-19
Unincorporated Harrison County	65	Gulf of Mexico/Mississippi Sound on Deer Island	(30.3937, -88.9026)	5.6 5.6-5.7	13.5 13.4-13.8	16.3 16.3-16.7	21.8 21.8-22.0	VE 19-23 AE 17-19

TABLE 6 COASTAL DATA TABLE (Cont.)

Community Name	Transect	Description	Latitude & Longitude at Start of Transect	Starting Stillwater Elevations (feet NAVD88)				Zone Designation and BFE (feet NAVD88)
				10% Annual Chance	2% Annual Chance	1% Annual Chance	0.2% Annual Chance	
Unincorporated Harrison County	66	Gulf of Mexico on Deer Island	(30.3938, -88.8970)	5.5 5.5-5.7	13.3 13.3-13.8	16.2 16.2-16.6	21.4 21.4-21.9	VE 19-23 AE 17-19
Biloxi, City of Harrison County	67	Gulf of Mexico at Cadet St	(30.3937, -88.8577)	5.7 5.7-5.7	13.7 13.7-13.8	16.5 16.5-16.7	21.8 21.8-22.0	VE 19-21 AE 17-19
Unincorporated Harrison County	68	Gulf of Mexico at Michael Blvd	(30.4034, -88.8585)	5.7 5.7-5.7	13.6 13.6-13.7	16.5 16.5-16.7	22.0 21.9-22.0	VE 19-20 AE 17-19

All flood elevations shown in this FIS report and on the FIRM are referenced to NAVD88. Structure and ground elevations in the community must, therefore, be referenced to NAVD88. It is important to note that adjacent communities may be referenced to NGVD29. This may result in differences in Base Flood Elevations (BFEs) across the corporate limits between the communities.

The elevations shown in the FIS report and on the FIRM for Harrison County are referenced to NAVD88. Ground, structure, and flood elevations may be compared and/or referenced to NGVD29 by applying a conversion factor. To convert elevations from NAVD88 to NGVD29, add -0.01 feet to the NGVD29 elevation. The -0.01 feet value is an average for the entire County. The BFEs shown on the FIRM represent whole-foot rounded values. For example, a BFE of 12.4 feet will appear as 12 feet on the FIRM, and 12.6 feet as 13 feet. Users who wish to convert the elevations in this FIS report to NGVD29 should apply the stated conversion factor to elevations shown on the Flood Profiles and supporting data tables in the FIS report, which are shown at a minimum to the nearest 0.1 foot.

To obtain current elevation, description, and/or location information for bench marks shown on the FIRM for this jurisdiction, or for information regarding conversion between the NGVD29 and NAVD88, see the FEMA publication entitled *Converting the National Flood Insurance Program to the North American Vertical Datum of 1988* (FEMA, June 1992), or contact the Vertical Network Branch, National Geodetic Survey, Coast and Geodetic Survey, National Oceanic and Atmospheric Administration, Rockville, Maryland 20910 (Internet address <http://www.ngs.noaa.gov>).

Temporary vertical monuments are often established during the preparation of a flood hazard analysis for the purpose of establishing local vertical control. Although these monuments are not shown on the FIRM, they may be found in the Technical Support Data Notebook associated with the FIS report and FIRM for this community. Interested individuals may contact FEMA to access these data.

4.0 FLOODPLAIN MANAGEMENT APPLICATIONS

The NFIP encourages State and local governments to adopt sound floodplain management programs. Therefore, each FIS provides 1-percent-annual-chance flood elevations and delineations of the 1- and 0.2-percent-annual-chance floodplain boundaries and 1-percent-annual-chance floodway to assist communities in developing floodplain management measures. This information is presented on the FIRM and in many components of the FIS report, including Flood Profiles and Floodway Data Table. Users should reference the data presented in the FIS report as well as additional information that may be available at the local map repository before making flood elevation and/or floodplain boundary determinations.

4.1 Floodplain Boundaries

To provide a national standard without regional discrimination, the 1-percent-annual-chance flood has been adopted by FEMA as the base flood for floodplain management purposes. The 0.2-percent-annual-chance flood is employed to indicate additional areas of flood risk in the community. For each stream studied by detailed methods, the 1- and 0.2-percent-annual-chance floodplain boundaries have been delineated using the flood elevations determined at each cross section.

For this study, LIDAR data from Earthdata International was used to delineate floodplain boundaries. The 1- and 0.2-percent-annual-chance floodplain boundaries are shown on the FIRM (Exhibit 3). On this map, the 1-percent-annual-chance floodplain boundary corresponds to the boundary of the areas of special flood hazards (Zones A, AE, AH, AO, and VE), and the 0.2-percent-annual-chance floodplain boundary corresponds to the boundary of areas of moderate flood hazards. In cases where the 1- and 0.2-percent-annual-chance floodplain boundaries are close together, only the 1-percent-annual-chance floodplain boundary has been shown. Small areas within the floodplain boundaries may lie above the flood elevations but cannot be shown due to limitations of the map scale and/or lack of detailed topographic data.

For the streams studied by Limited detailed and approximate methods, only the 1-percent-annual-chance floodplain boundary is shown on the FIRM (Exhibit 3).

4.2 Floodways

Encroachment on floodplains, such as structures and fill, reduces flood-carrying capacity, increases flood heights and velocities, and increases flood hazards in areas beyond the encroachment itself. One aspect of floodplain management involves balancing the economic gain from floodplain development against the resulting increase in flood hazard. For purposes of the NFIP, a floodway is used as a tool to assist local communities in this aspect of floodplain management. Under this concept, the area of the 1-percent-annual-chance floodplain is divided into a floodway and a floodway fringe. The floodway is the channel of a stream, plus any adjacent floodplain areas, that must be kept free of encroachment so that the 1-percent-annual-chance flood can be carried without substantial increases in flood heights. Minimum Federal standards limit such increases to 1.0 foot, provided that hazardous velocities are not produced. The floodways in this study are presented to local agencies as minimum standards that can be adopted directly or that can be used as a basis for additional floodway studies.

The floodway presented in this FIS report and on the FIRM was computed for certain stream segments on the basis of equal-conveyance reduction from each side of the floodplain. Floodway widths were computed at cross sections. Between cross sections, the floodway boundaries were interpolated. The results of the floodway computations have been tabulated for selected cross sections of detailed study streams (Table 7). In cases where the floodway and 1-percent-annual-chance floodplain boundaries are either close together or collinear, only the floodway boundary is shown.

Near the mouths of streams studied in detail, floodway computations are made without regard to flood elevations on the receiving water body. Therefore, "Without Floodway" elevations presented in Table 7, "Floodway Data," for certain downstream cross sections are lower than the regulatory flood elevations in that area, which must take into account the 1-percent-annual-chance flooding due to backwater from other sources.

FLOODING SOURCE		FLOODWAY			BASE FLOOD WATER SURFACE ELEVATION (FEET NAVD88)			
CROSS SECTION	DISTANCE ¹	WIDTH (FEET)	SECTION AREA (SQUARE FEET)	MEAN VELOCITY (FEET PER SECOND)	REGULATORY	WITHOUT FLOODWAY	WITH FLOODWAY	INCREASE
Bernard Bayou								
A	3,000	989	3,527	2.0	*	1.9 ²	2.9	1.0
B	9,450	816	3,446	2.0	*	2.4 ²	3.3	0.9
C	10,684	1,130	7,870	0.9	*	2.5 ²	3.4	0.9
D	19,584	979	2,103	3.3	*	3.0 ²	3.7	0.7
E	25,334	750	7,464	2.0	*	3.8 ²	4.8	1.0
F	33,059	736	11,381	1.3	*	4.1 ²	5.0	0.9
G	39,234	282	4,459	2.3	*	4.3 ²	5.2	0.9
H	41,634	124	1,166	8.7	*	4.2 ²	5.1	0.9
I	41,923	130	1,533	6.1	*	6.2 ²	7.1	0.9
J	42,623	218	1,966	4.7	*	7.5 ²	7.9	0.4
K	44,427	162	2,036	4.6	14.7	10.4 ²	10.6	0.2
L	46,282	100	636	8.6	15.0	11.6 ²	11.6	0.0
M	46,934	330	4,004	1.4	15.4	13.1 ²	13.5	0.4
N	47,199	80	778	7.0	15.4	13.1 ²	13.1	0.0
O	49,699	60	855	6.4	19.1	18.9 ²	19.8	0.9
P	50,849	397	3,066	1.9	22.0	21.9 ²	22.9	1.0
Q	59,499	530	2,741	1.9	30.0	30.0	31.0	1.0
R	69,149	573	2,950	1.8	43.8	43.8	44.8	1.0
S	76,999	596	2,811	1.3	56.5	56.5	57.5	1.0
T	87,599	542	2,815	1.4	73.6	73.6	74.6	1.0

¹ Feet above confluence with Back Bay of Biloxi

² Elevation computed without consideration of storm surge effects from Back Bay of Biloxi

* BFE determined by coastal storm surge flooding

TABLE 7

FEDERAL EMERGENCY MANAGEMENT AGENCY
HARRISON COUNTY, MS
 AND INCORPORATED AREAS

FLOODWAY DATA

BERNARD BAYOU

FLOODING SOURCE		FLOODWAY			BASE FLOOD WATER SURFACE ELEVATION (FEET NAVD88)			
CROSS SECTION	DISTANCE	WIDTH (FEET)	SECTION AREA (SQARE FEET)	MEAN VELOCITY (FEET PER SECOND)	REGULATORY	WITHOUT FLOODWAY	WITH FLOODWAY	INCREASE
Big Creek	20,360 ¹	588	3,274	1.6	54.1	54.1	55.1	1.0
Biloxi River								
A	13,675 ²	1,623	15,251	2.0	*	6.6 ³	7.6	1.0
B	20,117 ²	2,422	17,406	1.7	*	8.9 ³	9.7	0.8
C	24,605 ²	1,973	16,760	1.8	15.2	11.6 ³	12.0	0.4
D	36,168 ²	3,144	47,348	0.7	18.9	18.5 ³	19.5	1.0
E	40,498 ²	2,691	42,389	0.7	20.0	19.8 ³	20.8	1.0
F	49,421 ²	3,166	44,794	0.7	22.2	22.1 ³	23.1	1.0
G	55,440 ²	4,310	51,161	0.6	23.6	23.6	24.6	1.0
H	60,403 ²	3,736	48,790	0.6	25.4	25.4	26.4	1.0
I	71,122 ²	3,451	35,714	0.7	27.8	27.8	28.8	1.0
J	76,824 ²	1,750	15,049	1.7	29.7	29.7	30.7	1.0
K	80,256 ²	1,726	15,798	1.6	32.1	32.1	33.1	1.0
L	85,906 ²	2,778	19,287	1.3	35.2	35.2	36.1	0.9
M	89,443 ²	1,614	14,058	1.8	37.4	37.4	38.3	0.9
N	98,314 ²	1,541	16,056	1.5	43.4	43.4	44.3	0.9
O	105,283 ²	549	8,496	2.2	47.7	47.7	48.6	0.9
P	111,830 ²	1,663	13,938	1.4	51.6	51.6	52.6	1.0

¹ Feet above confluence with Wolf River

² Feet above confluence with Back Bay of Biloxi

³ Elevation computed without consideration of storm surge effects from Back Bay of Biloxi

* BFE determined by coastal storm surge flooding

TABLE 7

FEDERAL EMERGENCY MANAGEMENT AGENCY
HARRISON COUNTY, MS
 AND INCORPORATED AREAS

FLOODWAY DATA

BIG CREEK - BILOXI RIVER

FLOODING SOURCE		FLOODWAY			BASE FLOOD WATER SURFACE ELEVATION (FEET NAVD88)			
CROSS SECTION	DISTANCE	WIDTH (FEET)	SECTION AREA (SQUARE FEET)	MEAN VELOCITY (FEET PER SECOND)	REGULATORY	WITHOUT FLOODWAY	WITH FLOODWAY	INCREASE
Biloxi River (continued)								
Q	112,886 ¹	1,104	11,372	1.7	52.6	52.6	53.6	1.0
R	121,070 ¹	1,431	15,285	1.2	57.0	57.0	57.9	0.9
S	129,571 ¹	1,668	5,789	3.3	63.8	63.8	64.6	0.8
T	136,594 ¹	2,000	12,102	1.4	73.2	73.2	73.8	0.6
Brickyard Bayou								
A	930 ²	140	1,443	1.5	*	3.4 ³	4.4	1.0
B	1,120 ²	134	1,335	1.6	*	3.4 ³	4.4	1.0
C	1,531 ²	248	1,641	1.3	*	3.6 ³	4.6	1.0
D	2,671 ²	280	1,580	1.4	*	4.1 ³	4.9	0.8
E	3,721 ²	382	1,215	1.8	*	4.8 ³	5.3	0.5
F	4,135 ²	350	1,651	1.3	*	5.3 ³	5.7	0.4
G	6,395 ²	150	775	2.8	*	6.4 ³	6.5	0.1
H	6,671 ²	230	1,104	1.9	*	6.9 ³	7.0	0.1
I	7,784 ²	165	1,066	2.0	*	8.2 ³	8.2	0.0
J	8,259 ²	90	635	3.4	*	8.2 ³	8.2	0.0
K	8,648 ²	80	568	3.8	*	8.5 ³	8.5	0.0
L	9,968 ²	166	859	2.5	*	9.1 ³	9.5	0.4

¹ Feet above confluence with Back Bay of Biloxi

² Feet above confluence with Bernard Bayou

³ Elevation computed without consideration of storm surge effects from Back Bay of Biloxi

* BFE determined by coastal storm surge flooding

TABLE 7

FEDERAL EMERGENCY MANAGEMENT AGENCY
HARRISON COUNTY, MS
 AND INCORPORATED AREAS

FLOODWAY DATA

BILOXI RIVER - BRICKYARD BAYOU

FLOODING SOURCE		FLOODWAY			BASE FLOOD WATER SURFACE ELEVATION (FEET NAVD88)			
CROSS SECTION	DISTANCE ¹	WIDTH (FEET)	SECTION AREA (SQARE FEET)	MEAN VELOCITY (FEET PER SECOND)	REGULATORY	WITHOUT FLOODWAY	WITH FLOODWAY	INCREASE
Brickyard Bayou (continued)								
M	10,182	170	981	2.0	*	9.3 ²	9.7	0.4
N	11,337	232	1,708	1.1	*	9.5 ²	9.8	0.3
O	11,634	139	915	2.1	*	9.5 ²	9.8	0.3
P	13,064	125	704	2.7	*	9.9 ²	10.2	0.3
Q	13,371	125	930	2.1	13.0	10.3 ²	10.6	0.3
R	16,171	755	2,132	0.9	13.0	10.8 ²	11.2	0.4
S	18,246	133	631	3.1	13.0	11.2 ²	11.9	0.7
T	18,464	230	1,006	1.9	13.0	11.5 ²	12.2	0.7
U	20,344	90	597	3.2	13.0	12.7 ²	13.1	0.4
V	20,528	85	852	2.3	13.5	13.0 ²	13.5	0.5
W	21,328	65	482	4.0	13.5	13.1 ²	13.7	0.6
X	21,496	90	535	3.0	14.8	14.5 ²	15.1	0.6

¹ Feet above confluence with Bernard Bayou

² Elevation computed without consideration of storm surge effects from Back Bay of Biloxi

* BFE determined by coastal storm surge flooding

TABLE 7

FEDERAL EMERGENCY MANAGEMENT AGENCY
HARRISON COUNTY, MS
 AND INCORPORATED AREAS

FLOODWAY DATA

BRICKYARD BAYOU

FLOODING SOURCE		FLOODWAY			BASE FLOOD WATER SURFACE ELEVATION (FEET NAVD88)			
CROSS SECTION	DISTANCE ¹	WIDTH (FEET)	SECTION AREA (SQARE FEET)	MEAN VELOCITY (FEET PER SECOND)	REGULATORY	WITHOUT FLOODWAY	WITH FLOODWAY	INCREASE
Canal No. 1								
A	8,840	630	2,331	1.0	*	5.5 ²	6.5	1.0
B	15,240	185	1,071	2.0	*	8.2 ²	8.5	0.3
C	16,370	239	1,398	1.5	*	8.9 ²	9.4	0.5
D	18,090	342	1,139	1.9	*	10.2 ²	10.9	0.7
E	19,990	266	1,125	1.7	*	12.2 ²	13.0	0.8
F	20,890	386	1,086	1.8	*	13.6 ²	14.4	0.8
G	22,710	415	846	2.3	17.6	16.0 ²	17.0	1.0
H	24,650	118	724	2.2	18.7	18.2 ²	19.2	1.0
I	26,230	731	3,705	0.4	19.0	18.6 ²	19.6	1.0
J	27,330	365	2,359	0.7	19.0	18.7 ²	19.7	1.0
K	29,430	325	1,863	0.9	19.4	19.2 ²	20.2	1.0
L	31,530	385	1,736	0.9	19.9	19.8 ²	20.8	1.0
M	34,330	760	3,856	0.4	20.2	20.2	21.2	1.0
N	35,930	400	1,829	0.5	20.4	20.4	21.4	1.0
O	37,730	316	930	1.0	20.7	20.7	21.7	1.0
P	39,630	493	1,861	0.4	21.2	21.2	22.2	1.0
Q	40,530	415	1,330	0.6	21.3	21.3	22.3	1.0
R	41,330	350	1,061	0.7	21.6	21.6	22.6	1.0

¹ Feet above confluence with Saint Louis Bay

² Elevation computed without consideration of storm surge effects from Saint Louis Bay/ Mississippi Sound

* BFE determined by coastal storm surge flooding

TABLE 7

FEDERAL EMERGENCY MANAGEMENT AGENCY
HARRISON COUNTY, MS
 AND INCORPORATED AREAS

FLOODWAY DATA

CANAL NO. 1

FLOODING SOURCE		FLOODWAY			BASE FLOOD WATER SURFACE ELEVATION (FEET NAVD88)			
CROSS SECTION	DISTANCE	WIDTH (FEET)	SECTION AREA (SQARE FEET)	MEAN VELOCITY (FEET PER SECOND)	REGULATORY	WITHOUT FLOODWAY	WITH FLOODWAY	INCREASE
Canal No. 3								
A	5,650 ¹	327	1,494	1.9	*	2.7 ³	3.7	1.0
B	9,330 ¹	572	2,249	1.2	*	4.4 ³	5.4	1.0
C	12,830 ¹	73	589	3.8	*	6.4 ³	7.4	1.0
D	16,430 ¹	100	955	2.3	*	9.7 ³	10.7	1.0
E	16,974 ¹	100	1,015	2.2	*	10.3 ³	11.3	1.0
F	19,475 ¹	183	1,078	2.1	*	12.4 ³	13.3	0.9
G	20,615 ¹	96	695	3.2	17.1	13.9 ³	14.8	0.9
H	21,310 ¹	202	978	2.1	17.2	15.0 ³	16.0	1.0
I	22,550 ¹	486	1,904	1.1	17.5	16.1 ³	16.9	0.8
J	23,120 ¹	450	2,036	1.0	17.7	16.3 ³	17.2	0.9
K	24,350 ¹	365	990	1.8	18.0	17.0 ³	18.0	1.0
L	25,705 ¹	232	1,436	1.2	18.6	18.1 ³	19.1	1.0
M	28,195 ¹	336	1,086	1.1	20.1	20.0 ³	20.9	0.9
N	29,825 ¹	404	1,988	0.6	20.3	20.3	21.3	1.0
O	30,520 ¹	395	1,961	0.6	20.4	20.4	21.4	1.0
P	31,330 ¹	172	875	0.4	20.5	20.5	21.5	1.0
Q	33,195 ¹	138	429	0.9	21.1	21.1	22.1	1.0
R	34,545 ¹	150	516	0.7	21.4	21.4	22.4	1.0
Choctaw Creek								
A	6,680 ²	383	2,114	2.0	85.3	85.3	86.3	1.0

¹ Feet above confluence with Saint Louis Bay

² Feet above confluence with Tuxachanie Creek

³ Elevation computed without consideration of storm surge effects from Saint Louis Bay

* BFE determined by coastal storm surge flooding

TABLE 7

FEDERAL EMERGENCY MANAGEMENT AGENCY
HARRISON COUNTY, MS
 AND INCORPORATED AREAS

FLOODWAY DATA

CANAL NO. 3 - CHOCTAW CREEK

FLOODING SOURCE		FLOODWAY			BASE FLOOD WATER SURFACE ELEVATION (FEET NAVD88)			
CROSS SECTION	DISTANCE	WIDTH (FEET)	SECTION AREA (SQUARE FEET)	MEAN VELOCITY (FEET PER SECOND)	REGULATORY	WITHOUT FLOODWAY	WITH FLOODWAY	INCREASE
Crow Creek								
A	11,450 ¹	220	1,841	2.7	90.1	90.1	91.1	1.0
Cypress Creek								
A	2,500 ²	200	1,648	2.2	13.8	5.6 ⁴	6.5	0.9
Flat Branch								
A	1,050 ³	118	866	5.9	14.9	8.6 ⁵	9.0	0.4
B	1,276 ³	138	1,002	5.1	15.4	13.9 ⁵	14.2	0.3
C	4,131 ³	139	607	5.0	18.5	18.4 ⁵	18.4	0.0
D	4,299 ³	139	589	4.9	18.7	18.5 ⁵	18.5	0.0
E	12,794 ³	143	2,085	2.4	35.7	35.7	35.8	0.1
F	13,714 ³	59	723	6.8	35.7	35.7	35.9	0.2
G	16,000 ³	553	3,395	1.4	41.2	41.2	42.0	0.8
H	18,000 ³	364	2,331	2.1	42.3	42.3	43.1	0.8
I	21,055 ³	129	4,053	4.4	48.8	48.8	49.0	0.2
J	25,000 ³	500	4,621	1.1	52.9	52.9	53.9	1.0

¹ Feet above confluence with Biloxi River

² Feet above confluence with Tchoutacabouffa River

³ Feet above confluence with Bernard Bayou

⁴ Elevation computed without consideration of storm surge effects from Back Bay of Biloxi

⁵ Elevation computed without consideration of storm surge effects from Bernard Bayou

TABLE 7

FEDERAL EMERGENCY MANAGEMENT AGENCY
HARRISON COUNTY, MS
 AND INCORPORATED AREAS

FLOODWAY DATA

CROW CREEK - CYPRESS CREEK - FLAT BRANCH

FLOODING SOURCE		FLOODWAY			BASE FLOOD WATER SURFACE ELEVATION (FEET NAVD88)			
CROSS SECTION	DISTANCE	WIDTH (FEET)	SECTION AREA (SQUARE FEET)	MEAN VELOCITY (FEET PER SECOND)	REGULATORY	WITHOUT FLOODWAY	WITH FLOODWAY	INCREASE
Fritz Creek								
A	4,578 ¹	300	2,077	1.8	*	6.2 ⁴	7.2	1.0
B	8,808 ¹	276	1,932	1.9	*	8.0 ⁴	9.0	1.0
C	10,808 ¹	156	1,028	3.2	*	9.1 ⁴	9.8	0.7
D	14,908 ¹	205	943	3.5	15.7	14.6 ⁴	15.3	0.7
E	18,208 ¹	358	1,086	1.8	22.2	22.2	22.8	0.6
F	22,108 ¹	88	477	4.1	28.9	28.9	29.8	0.9
Fritz Creek Tributary 1								
A	4,024 ²	164	621	2.2	27.0	27.0	27.9	0.9
B	11,624 ²	117	397	3.4	52.0	52.0	52.8	0.8
C	13,596 ²	250	1,178	1.2	53.1	53.1	54.0	0.9
Hickory Creek								
A	4,600 ¹	170	1,040	3.5	78.0	75.4 ⁵	76.4	1.0
B	18,800 ¹	256	1,689	2.0	108.1	108.1	109.1	1.0
Hog Branch								
A	4,500 ³	550	3,318	1.1	43.8	43.8	44.7	0.9
B	5,900 ³	415	1,670	2.0	55.2	55.2	56.2	1.0
C	16,300 ³	268	1,453	1.9	75.4	75.4	76.4	1.0

¹ Feet above confluence with Biloxi River

² Feet above confluence with Fritz Creek

³ Feet above confluence with Tuxachanie Creek

⁴ Elevation computed without consideration of storm surge effects from Back Bay of Biloxi

⁵ Elevation computed without consideration of backwater effects from Biloxi River

* BFE determined by coastal storm surge flooding

TABLE 7

FEDERAL EMERGENCY MANAGEMENT AGENCY
HARRISON COUNTY, MS
 AND INCORPORATED AREAS

FLOODWAY DATA

**FRITZ CREEK - FRITZ CREEK TRIBUTARY 1 -
 HICKORY CREEK - HOG BRANCH**

FLOODING SOURCE		FLOODWAY			BASE FLOOD WATER SURFACE ELEVATION (FEET NAVD88)			
CROSS SECTION	DISTANCE	WIDTH (FEET)	SECTION AREA (SQUARE FEET)	MEAN VELOCITY (FEET PER SECOND)	REGULATORY	WITHOUT FLOODWAY	WITH FLOODWAY	INCREASE
Howard Creek	3,930 ¹	77	663	3.8	*	9.0 ⁴	9.9	0.9
	6,330 ¹	145	575	4.3	15.1	13.4 ⁴	14.2	0.8
	8,730 ¹	278	935	2.7	23.3	23.3	23.9	0.6
	17,180 ¹	587	3,410	0.6	62.4	62.4	63.4	1.0
Little Biloxi River	6,350 ²	632	4,289	2.4	26.2	26.2	27.2	1.0
	14,700 ²	774	6,209	1.6	32.1	32.1	33.1	1.0
	30,100 ²	464	3,983	2.5	40.6	40.6	41.6	1.0
	45,550 ²	677	4,041	2.5	54.8	54.8	55.8	1.0
	62,850 ²	730	5,257	1.8	68.5	68.5	69.5	1.0
	74,450 ²	704	4,784	2.0	79.8	79.8	80.8	1.0
	83,250 ²	635	4,505	1.8	89.6	89.6	90.6	1.0
	95,800 ²	789	4,915	1.5	100.2	100.2	101.2	1.0
Mill Creek	9,500 ³	418	1,840	2.6	103.3	103.3	104.3	1.0
Palmer Creek	5,130 ²	233	1,639	1.9	51.6	51.6	52.6	1.0
	11,920 ²	210	1,454	2.3	72.9	72.9	73.9	1.0

¹ Feet above confluence with Tchoutacabouffa River

² Feet above confluence with Biloxi River

³ Feet above confluence with Wolf River

⁴ Elevation computed without consideration of storm surge effects from Back Bay of Biloxi

* BFE determined by coastal storm surge flooding

TABLE 7

FEDERAL EMERGENCY MANAGEMENT AGENCY
HARRISON COUNTY, MS
 AND INCORPORATED AREAS

FLOODWAY DATA

**HOWARD CREEK - LITTLE BILOXI RIVER -
 MILL CREEK - PALMER CREEK**

FLOODING SOURCE		FLOODWAY			BASE FLOOD WATER SURFACE ELEVATION (FEET NAVD88)			
CROSS SECTION	DISTANCE	WIDTH (FEET)	SECTION AREA (SQUARE FEET)	MEAN VELOCITY (FEET PER SECOND)	REGULATORY	WITHOUT FLOODWAY	WITH FLOODWAY	INCREASE
Parker Creek	3,000 ¹	240	1,762	1.6	*	7.4 ⁴	8.3	0.9
	3,830 ¹	404	3,110	0.9	*	7.8 ⁴	8.8	1.0
	7,430 ¹	94	550	4.0	*	12.6 ⁴	13.4	0.8
	13,220 ¹	67	495	3.2	32.0	32.0	33.0	1.0
	17,880 ¹	238	738	2.0	66.4	66.4	67.4	1.0
Pole Branch	5,620 ²	230	**	**	53.8	53.8	54.8	1.0
	8,430 ²	160	**	**	49.0	49.0	50.0	1.0
Saucier Creek	11,400 ³	680	**	**	48.4	48.4	49.4	1.0
	27,550 ³	620	**	**	63.0	63.0	64.0	1.0
	42,250 ³	103	1,268	3.9	88.9	88.9	89.9	1.0

- ¹ Feet above confluence with Tchoutacabouffa River
- ² Feet above confluence with Wolf River
- ³ Feet above confluence with Biloxi River
- ⁴ Elevation computed without consideration of storm surge effects from Back Bay of Biloxi
- * BFE determined by coastal storm surge flooding
- ** Data not Available

TABLE 7

FEDERAL EMERGENCY MANAGEMENT AGENCY
HARRISON COUNTY, MS
 AND INCORPORATED AREAS

FLOODWAY DATA

**PARKER CREEK - POLE BRANCH -
 SANDY CREEK - SAUCIER CREEK**

FLOODING SOURCE		FLOODWAY			BASE FLOOD WATER SURFACE ELEVATION (FEET NAVD88)			
CROSS SECTION	DISTANCE	WIDTH (FEET)	SECTION AREA (SQUARE FEET)	MEAN VELOCITY (FEET PER SECOND)	REGULATORY	WITHOUT FLOODWAY	WITH FLOODWAY	INCREASE
Tchoutacabouffa River								
A	4,100 ¹	1,226	10,326	3.0	*	3.7 ³	4.7	1.0
B	14,900 ¹	1,000	8,960	3.5	*	5.7 ³	6.6	0.9
C	21,764 ¹	1,147	11,741	2.7	*	7.0 ³	7.9	0.9
D	25,464 ¹	580	11,788	2.7	*	7.6 ³	8.5	0.9
E	38,014 ¹	384	9,312	3.4	*	8.3 ³	9.2	0.9
F	52,464 ¹	300	6,546	4.8	13.9	11.1 ³	11.7	0.6
G	55,914 ¹	292	4,161	7.5	13.9	11.9 ³	12.6	0.7
H	71,514 ¹	108	1,408	11.2	15.2	14.6 ³	15.6	1.0
I	107,264 ¹	204	3,057	4.3	37.1	37.1	38.1	1.0
Turkey Creek								
A	2,680 ²	297	2,053	2.8	*	9.5 ³	10.3	0.8
B	7,730 ²	435	3,452	1.7	14.2	11.4 ³	12.4	1.0
C	10,430 ²	495	4,186	1.4	14.2	12.2 ³	13.2	1.0
D	12,830 ²	200	1,398	3.9	14.6	13.2 ³	14.2	1.0
E	13,530 ²	263	2,671	2.1	14.8	13.9 ³	14.8	0.9
F	14,570 ²	735	5,821	0.9	15.4	14.4 ³	15.4	1.0
G	21,430 ²	129	898	5.4	16.6	16.3 ³	17.2	0.9
H	25,230 ²	500	3,111	1.6	20.4	20.3 ³	21.3	1.0
I	28,330 ²	1,006	4,362	1.1	21.7	21.7	22.6	0.9
J	31,685 ²	798	1,770	2.6	24.9	24.9	25.8	0.9

¹ Feet above confluence with Biloxi River

² Feet above confluence with Bernard Bayou

³ Elevation computed without consideration of storm surge effects from Back Bay of Biloxi

* BFE determined by coastal storm surge flooding

TABLE 7

FEDERAL EMERGENCY MANAGEMENT AGENCY
HARRISON COUNTY, MS
 AND INCORPORATED AREAS

FLOODWAY DATA

TCHOUTACABOUFFA RIVER - TURKEY CREEK

FLOODING SOURCE		FLOODWAY			BASE FLOOD WATER SURFACE ELEVATION (FEET NAVD88)			
CROSS SECTION	DISTANCE	WIDTH (FEET)	SECTION AREA (SQARE FEET)	MEAN VELOCITY (FEET PER SECOND)	REGULATORY	WITHOUT FLOODWAY	WITH FLOODWAY	INCREASE
Turkey Creek (continued)								
K	34,285 ¹	1,767	9,435	0.4	25.6	25.6	26.6	1.0
L	37,845 ¹	1,369	7,388	0.6	25.8	25.8	26.7	0.9
M	40,245 ¹	2,622	8,968	0.5	26.0	26.0	26.9	0.9
N	41,805 ¹	1,705	9,180	0.5	26.1	26.1	27.0	0.9
O	45,745 ¹	277	1,163	2.8	26.6	26.6	27.5	0.9
P	47,005 ¹	600	2,682	1.2	27.7	27.7	28.4	0.7
Q	62,100 ¹	529	1,484	2.2	44.5	44.5	45.5	1.0
Tuxachanie Creek								
A	7,350 ²	395	3,756	3.6	14.6	12.7 ³	13.4	1.0
B	13,400 ²	91	1,474	9.4	17.5	17.5	18.5	1.0
C	24,200 ²	157	2,230	6.5	24.8	24.8	25.8	1.0
D	32,350 ²	194	2,864	5.1	30.6	30.6	31.6	1.0
E	36,338 ²	195	3,290	4.5	32.0	32.0	33.0	1.0
F	38,500 ²	184	5,704	4.4	34.3	34.3	35.2	0.9
G	43,500 ²	429	8,292	1.7	38.0	38.0	38.4	0.4
H	47,500 ²	362	5,127	3.3	40.5	40.5	41.2	0.7
I	53,000 ²	139	3,187	4.3	45.5	45.5	46.1	0.6
J	61,500 ²	410	4,298	3.2	51.6	51.6	52.3	0.7
K	67,500 ²	438	6,094	2.3	56.5	56.5	57.3	0.8
L	82,050 ²	157	2,338	5.3	69.7	69.7	70.7	1.0

¹ Feet above confluence with Bernard Bayou

² Feet above confluence with Tchoutacabouffa River

³ Elevation computed without consideration of storm surge effects from Tchoutacabouffa River

TABLE 7

FEDERAL EMERGENCY MANAGEMENT AGENCY
HARRISON COUNTY, MS
 AND INCORPORATED AREAS

FLOODWAY DATA

TURKEY CREEK - TUXACHANIE CREEK

FLOODING SOURCE		FLOODWAY			BASE FLOOD WATER SURFACE ELEVATION (FEET NAVD88)			
CROSS SECTION	DISTANCE	WIDTH (FEET)	SECTION AREA (SQUARE FEET)	MEAN VELOCITY (FEET PER SECOND)	REGULATORY	WITHOUT FLOODWAY	WITH FLOODWAY	INCREASE
West Creek								
A	4,200 ¹	77	1283	4.8	79.5	79.5	80.5	1.0
Wolf River								
A	3,600 ²	3,160	16127	1.7	**	3.6 ³	4.6	1.0
B	9,327 ²	2,928	17213	1.6	**	5.0 ³	5.8	0.8
C	24,749 ²	1,999	15039	1.9	**	8.0 ³	8.5	0.5
D	31,549 ²	1,950	12482	2.2	**	10.7 ³	11.2	0.5
E	38,389 ²	2,200	18595	1.5	**	13.2 ³	13.9	0.7
F	43,855 ²	1,714	11879	2.3	**	14.8 ³	15.8	1.0
G	51,655 ²	1,220	12856	2.2	20.2	18.9 ³	19.6	0.7
H	54,855 ²	1,077	8446	3.3	21.0	20.2 ³	21.0	0.8
I	65,185 ²	1,108	*	*	24.6	24.4 ³	25.4	1.0
J	119,855 ²	196	*	*	51.2	51.2	52.2	1.0

¹ Feet above confluence with Saucier Creek

² Feet above confluence with Saint Louis Bay

³ Elevation computed without consideration of storm surge effects from Saint Louis Bay

* Floodway data not computed

** BFE determined by coastal storm surge flooding

TABLE 7

FEDERAL EMERGENCY MANAGEMENT AGENCY
HARRISON COUNTY, MS
 AND INCORPORATED AREAS

FLOODWAY DATA

WEST CREEK - WOLF RIVER

Encroachment into areas subject to inundation by floodwaters having hazardous velocities aggravates the risk of flood damage, and heightens potential flood hazards by further increasing velocities. For detailed study streams, a listing of stream velocities at selected cross sections is provided in Table 7. In order to reduce the risk of property damage in areas where the stream velocities are high, the county may wish to restrict development in areas outside the floodway.

The area between the floodway and 1-percent-annual-chance floodplain boundaries is termed the floodway fringe. The floodway fringe encompasses the portion of the floodplain that could be completely obstructed without increasing the water-surface elevation of the 1-percent-annual-chance flood more than 1.0 foot at any point. Typical relationships between the floodway and the floodway fringe and their significance to floodplain development are shown in Figure 2.

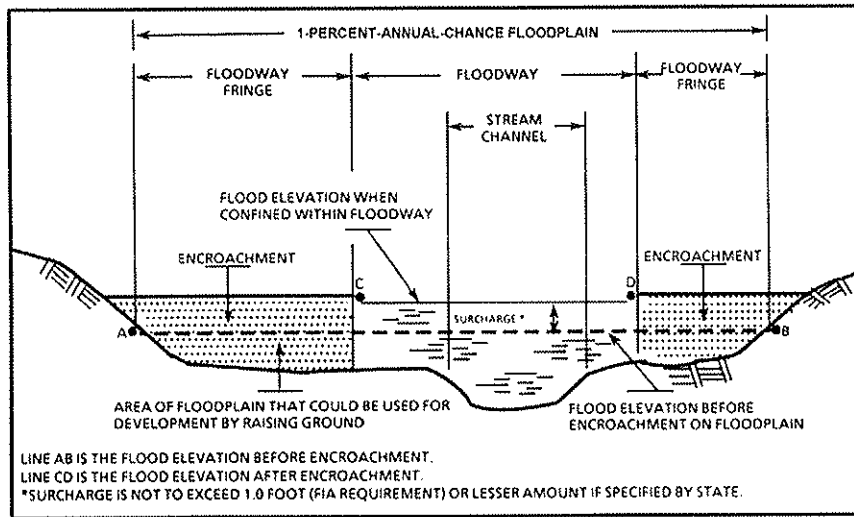


FIGURE 2. FLOODWAY SCHEMATIC

5.0 INSURANCE APPLICATION

For flood insurance rating purposes, flood insurance zone designations are assigned to a community based on the results of the engineering analyses. These zones are as follows:

Zone A

Zone A is the flood insurance risk zone that corresponds to the 1-percent-annual-chance floodplains that are determined in the FIS by approximate methods. Because detailed hydraulic analyses are not performed for such areas, no base (1-percent-annual-chance) flood elevations (BFEs), or base flood depths are shown within this zone.

Zone AE

Zone AE is the flood insurance risk zone that corresponds to the 1-percent-annual-chance floodplains that are determined in the FIS by detailed methods. In most instances, whole-foot BFEs derived from the detailed hydraulic analyses are shown at selected intervals within this zone.

Zone AH

Zone AH is the flood insurance risk zone that corresponds to the areas of the 1-percent-annual-chance shallow flooding (usually areas of ponding) where average depths are between 1 and 3 feet. Whole-foot BFEs derived from the detailed hydraulic analyses are shown at selected intervals within this zone.

Zone AO

Zone AO is the flood insurance risk zone that corresponds to the areas of the 1-percent-annual-chance shallow flooding (usually sheet flow on sloping terrain) where average depths are between 1 and 3 feet. Average whole-foot base flood depths derived from the detailed hydraulic analyses are shown within this zone.

Zone V

Zone V is the flood insurance risk zone that corresponds to the 1-percent-annual-chance coastal floodplains that have additional hazards associated with storm waves. Because approximate hydraulic analyses are performed for such areas, no BFEs are shown within this zone.

Zone VE

Zone VE is the flood insurance risk zone that corresponds to the 1-percent-annual-chance coastal floodplains that have additional hazards associated with storm waves. Whole-foot BFEs derived from the detailed hydraulic analyses are shown at selected intervals within this zone.

Zone X

Zone X is the flood insurance risk zone that corresponds to areas outside the 0.2-percent-annual-chance floodplain, areas within the 0.2-percent-annual-chance floodplain, areas of 1-percent-annual-chance flooding where average depths are less than 1 foot, areas of 1-percent-annual-chance flooding where the contributing drainage area is less than 1 square mile, and areas protected from the base flood by levees. No BFEs or depths are shown within this zone.

Zone D

Zone D is the flood insurance risk zone that corresponds to unstudied areas where flood hazards are undetermined, but possible.

6.0 FLOOD INSURANCE RATE MAP

The FIRM is designed for flood insurance and floodplain management applications.

For flood insurance applications, the map designates flood insurance risk zones as described in Section 5.0 and, in the 1-percent-annual-chance floodplains that were studied by detailed methods, shows selected whole-foot BFEs or average depths. Insurance agents use the zones and BFEs in conjunction with information on structures and their contents to assign premium rates for flood insurance policies.

For floodplain management applications, the map shows by tints, screens, and symbols, the 1- and 0.2-percent-annual-chance floodplains, floodways, and the locations of selected cross sections used in the hydraulic analyses and floodway computations.

The countywide FIRM presents flooding information for the entire geographic area of Harrison County. Previously, FIRMs were prepared for each incorporated community and the unincorporated areas of the County identified as flood-prone. This countywide FIRM also includes flood-hazard information that was presented separately on Flood Boundary and Floodway Maps (FBFMs), where applicable. Historical data relating to the maps prepared for each community up to and including this countywide FIS are presented in Table 8, "Community Map History."

COMMUNITY NAME	INITIAL IDENTIFICATION	FLOOD HAZARD BOUNDARY MAP REVISIONS DATE	FIRM EFFECTIVE DATE	FIRM REVISIONS DATE
Biloxi, City of	June 27, 1970	None	June 30, 1970	July 1, 1974 April 16, 1976 August 8, 1980 March 15, 1984 March 18, 1987
D'Iberville, City of	September 18, 1970 ¹	July 1, 1974 ¹	June 15, 1978 ¹	June 20, 1980 ¹ October 1, 1983 ¹ June 15, 1984 ¹ October 4, 2002 ¹
Gulfport, City of	May 26, 1970	None	May 29, 1970	July 1, 1974 February 20, 1976 November 16, 1983 July 4, 1988 October 4, 2002
Harrison County (Unincorporated Areas)	September 18, 1970	July 17, 1974	June 15, 1978	June 20, 1980 October 1, 1983 June 15, 1984 August 4, 1988 August 18, 1992 October 4, 2002

¹This community did not have its own FIRM prior to August 4, 1988. The land area for this community was previously shown on the FIRM for the unincorporated areas of Harrison County, but was not identified as a separate NFIP community. Therefore, the dates for this community were taken from the FIRM for Harrison County.

FEDERAL EMERGENCY MANAGEMENT AGENCY
HARRISON COUNTY, MS
 AND INCORPORATED AREAS

COMMUNITY MAP HISTORY

TABLE 8

COMMUNITY NAME	INITIAL IDENTIFICATION	FLOOD HAZARD BOUNDARY MAP REVISIONS DATE	FIRM EFFECTIVE DATE	FIRM REVISIONS DATE
Long Beach, City of	July 17, 1970	None	June 19, 1970	July 1, 1974 October 17, 1975 November 16, 1983 May 4, 1988
Pass Christian, City of	May 26, 1970	None	May 29, 1970	July 1, 1974 October 17, 1975 November 16, 1983 August 19, 1987

FEDERAL EMERGENCY MANAGEMENT AGENCY

**HARRISON COUNTY, MS
AND INCORPORATED AREAS**

COMMUNITY MAP HISTORY

TABLE 8

7.0 **OTHER STUDIES**

This is a multi-volume FIS. Each volume may be revised separately, in which case it supersedes the previously printed volume. Users should refer to the Table of Contents in Volume 1 for the current effective date of each volume; volumes bearing these dates contain the most up-to-date flood hazard data.

An FIS has been prepared for the City of Biloxi, the City of Gulfport, the City of Long Beach, the City of Pass Christian, and Harrison County Unincorporated areas.

This FIS report either supersedes or is compatible with all previous studies published on streams studied in this report and should be considered authoritative for the purposes of the NFIP.

8.0 **LOCATION OF DATA**


Information concerning the pertinent data used in the preparation of this study can be obtained by contacting Federal Insurance and Mitigation Division, FEMA Region IV, Koger-Center — Rutgers Building, 3003 Chamblee Tucker Road, Atlanta, GA 30341.

9.0 BIBLIOGRAPHY AND REFERENCES

1. Federal Emergency Management Agency, Flood Insurance Study, City of Biloxi, Harrison County, Mississippi, March 18, 1987.
2. Federal Emergency Management Agency, Flood Insurance Study, City of Gulfport, Harrison County, Mississippi, October 4, 2002.
3. Federal Emergency Management Agency, Flood Insurance Study, Harrison County, Unincorporated Areas, Mississippi, October 4, 2002.
4. Federal Emergency Management Agency, Flood Insurance Study, City of Long Beach, Harrison County, Mississippi, May 4, 1988.
5. Federal Emergency Management Agency, Flood Insurance Study, City of Pass Christian, Harrison County, Mississippi, August 19, 1987.
6. U. S. Army Corps of Engineers, Mobile District. Prepared for Gulf Regional Planning Commission. (January 1977). Special Flood Hazard Information Report – Biloxi River, Harrison County, Mississippi.
7. U. S. Department of Commerce, Bureau of the Census, <http://quickfacts.census.gov/qfd/states/28/28047.html>, 2006.
8. U. S. Department of Commerce, National Oceanic and Atmospheric Administration, Environmental Data Service, National Climatic Center, Climate of Mississippi, 1977.
9. American Meteorological Society, Early American Hurricanes 1491-1870, David M. Ludlum, 1963.
10. U. S. Department of Commerce, National Oceanic and Atmospheric Administration, National Weather Service, Memorable Hurricanes of the United States Since 1873, April 1971.
11. U. S. Army Corps of Engineers, Mobile District, Hurricane Betsy 8-11 September 1965, October 1967.
12. U. S. Army Corps of Engineers, New Orleans District, Hurricane Betsy 8-11 September 1965 After Action Report, July 1966.
13. U. S. Geological Survey, Hydrologic Investigations Atlas, HA-40.6, Hurricane Camille Tidal Floods of August 1969 Along the Gulf Coast, Pascagoula Quadrangle, Mississippi, 1969.
14. U. S. Weather Bureau, Monthly Weather Review, Vol. 98, No. 4, 1970.
15. U. S. Army Corps of Engineers, Mobile District, After Action Report Supplement No. 1 Hurricane Camille 17-18 August 1969, June 1971.

16. U. S. Army Corps of Engineers, Mobile District, Hurricane Frederic, 30 August – 14 September 1979, Post Disaster Report, February 1981.
17. U. S. Geological Survey, Flood Frequency of Mississippi Streams, B. E. Colson and J. W. Hudson, prepared for the Mississippi State Highway Department in cooperation with Federal Highway Administration Department of Transportation, 1976.
18. U. S. Department of the Interior, Geological Survey, Floods in Mississippi, Magnitude and Frequency, 1961.
19. U. S. Department of the Interior, Geological Survey, Flood Characteristics of Mississippi Streams, Water-Resources Investigations Report 91-4037, Jackson, Mississippi, 1991.
20. Civil Engineering Associates, Inc., Gulfport, Mississippi, subcontracted by Gee & Jenson, Engineers, Architects, Planners, Inc.
21. U. S. Department of Agriculture, Soil Conservation Service, Bay Springs, Mississippi, Surveyed Cross-section Data for Canal No. 1 Channel Reach Upstream of Beatline Road, 1984.
22. U. S. Department of Agriculture, Soil Conservation Service, Bay Springs, Mississippi, Surveyed Cross-section Data for Canal No. 3 Channel Reach Upstream of Menge Road, 1983.
23. U. S. Army Corps of Engineers, Hydrologic Engineering Center, HEC-2 Water-Surface Profiles, Generalized Computer Program, Davis, California, April 1984.
24. U. S. Army Corps of Engineers, Hydrologic Engineering Center, HEC-RAS River Analysis System, User's Manual, Version 3.1, Davis, California, November 2002.
25. Luettich, R.A., Westerink, J. J., and Scheffner, N. W. (1992), ADCIRC: An Advanced Three-Dimensional Circulation Model for Shelves, Coasts, and Estuaries, Report I: Theory and Methodology of ADCIRC-2DDI and ADCIRC-3DL, Technical Report DRP-92-6, U. S. Army Engineer Waterways Experiment Station, Vicksburg, Mississippi.
26. Booij, N., R. C. Ris, and L. H. Holtuijsen (1998). A Third-Generation Wave Model for Coastal Regions, Part I: Model Description and Validation. Journal of Geophysical Research. 104/C4, p.7649.
27. Cardone, V. J., Greenwood, C. V., and Greenwood, J. A., (1992). "Unified Program for the Specification of Hurricane Boundary Layer Winds Over Surfaces of Specified Roughness," Contract Report CERC-92-1, U. S. Army Engineer Waterways Experiment Station, Vicksburg, MS.
28. Russell, L. R.. (1968). Probability Distribution for Texas Gulf Coast Hurricane Effects of Engineering Interest. Ph.D. Thesis, Stanford University.
29. U. S. Army Corps of Engineers. (1975). Guidelines for Identifying Coastal High Hazard Zones. Galveston District Corps of Engineers. June.

30. Federal Emergency Management Agency. (2003). *Guidelines and Specifications for Flood Hazard Mapping Partners, Appendix D: Guidance for Coastal Flooding Analyses and Mapping*. Washington, D. C.
31. Federal Emergency Management Agency. (August 1, 2005). Procedure Memorandum no. 37 – Protocol for Atlantic and Gulf Coast Coastal Flood Insurance Studies in FY05. Washington, D. C.
32. Van der Meer, J. W. 2002. *Wave Run-up and Overtopping at Dikes*. Technical Report, Technical Advisory Committee for Water Retaining Structures (TAW), Delft, The Netherlands.

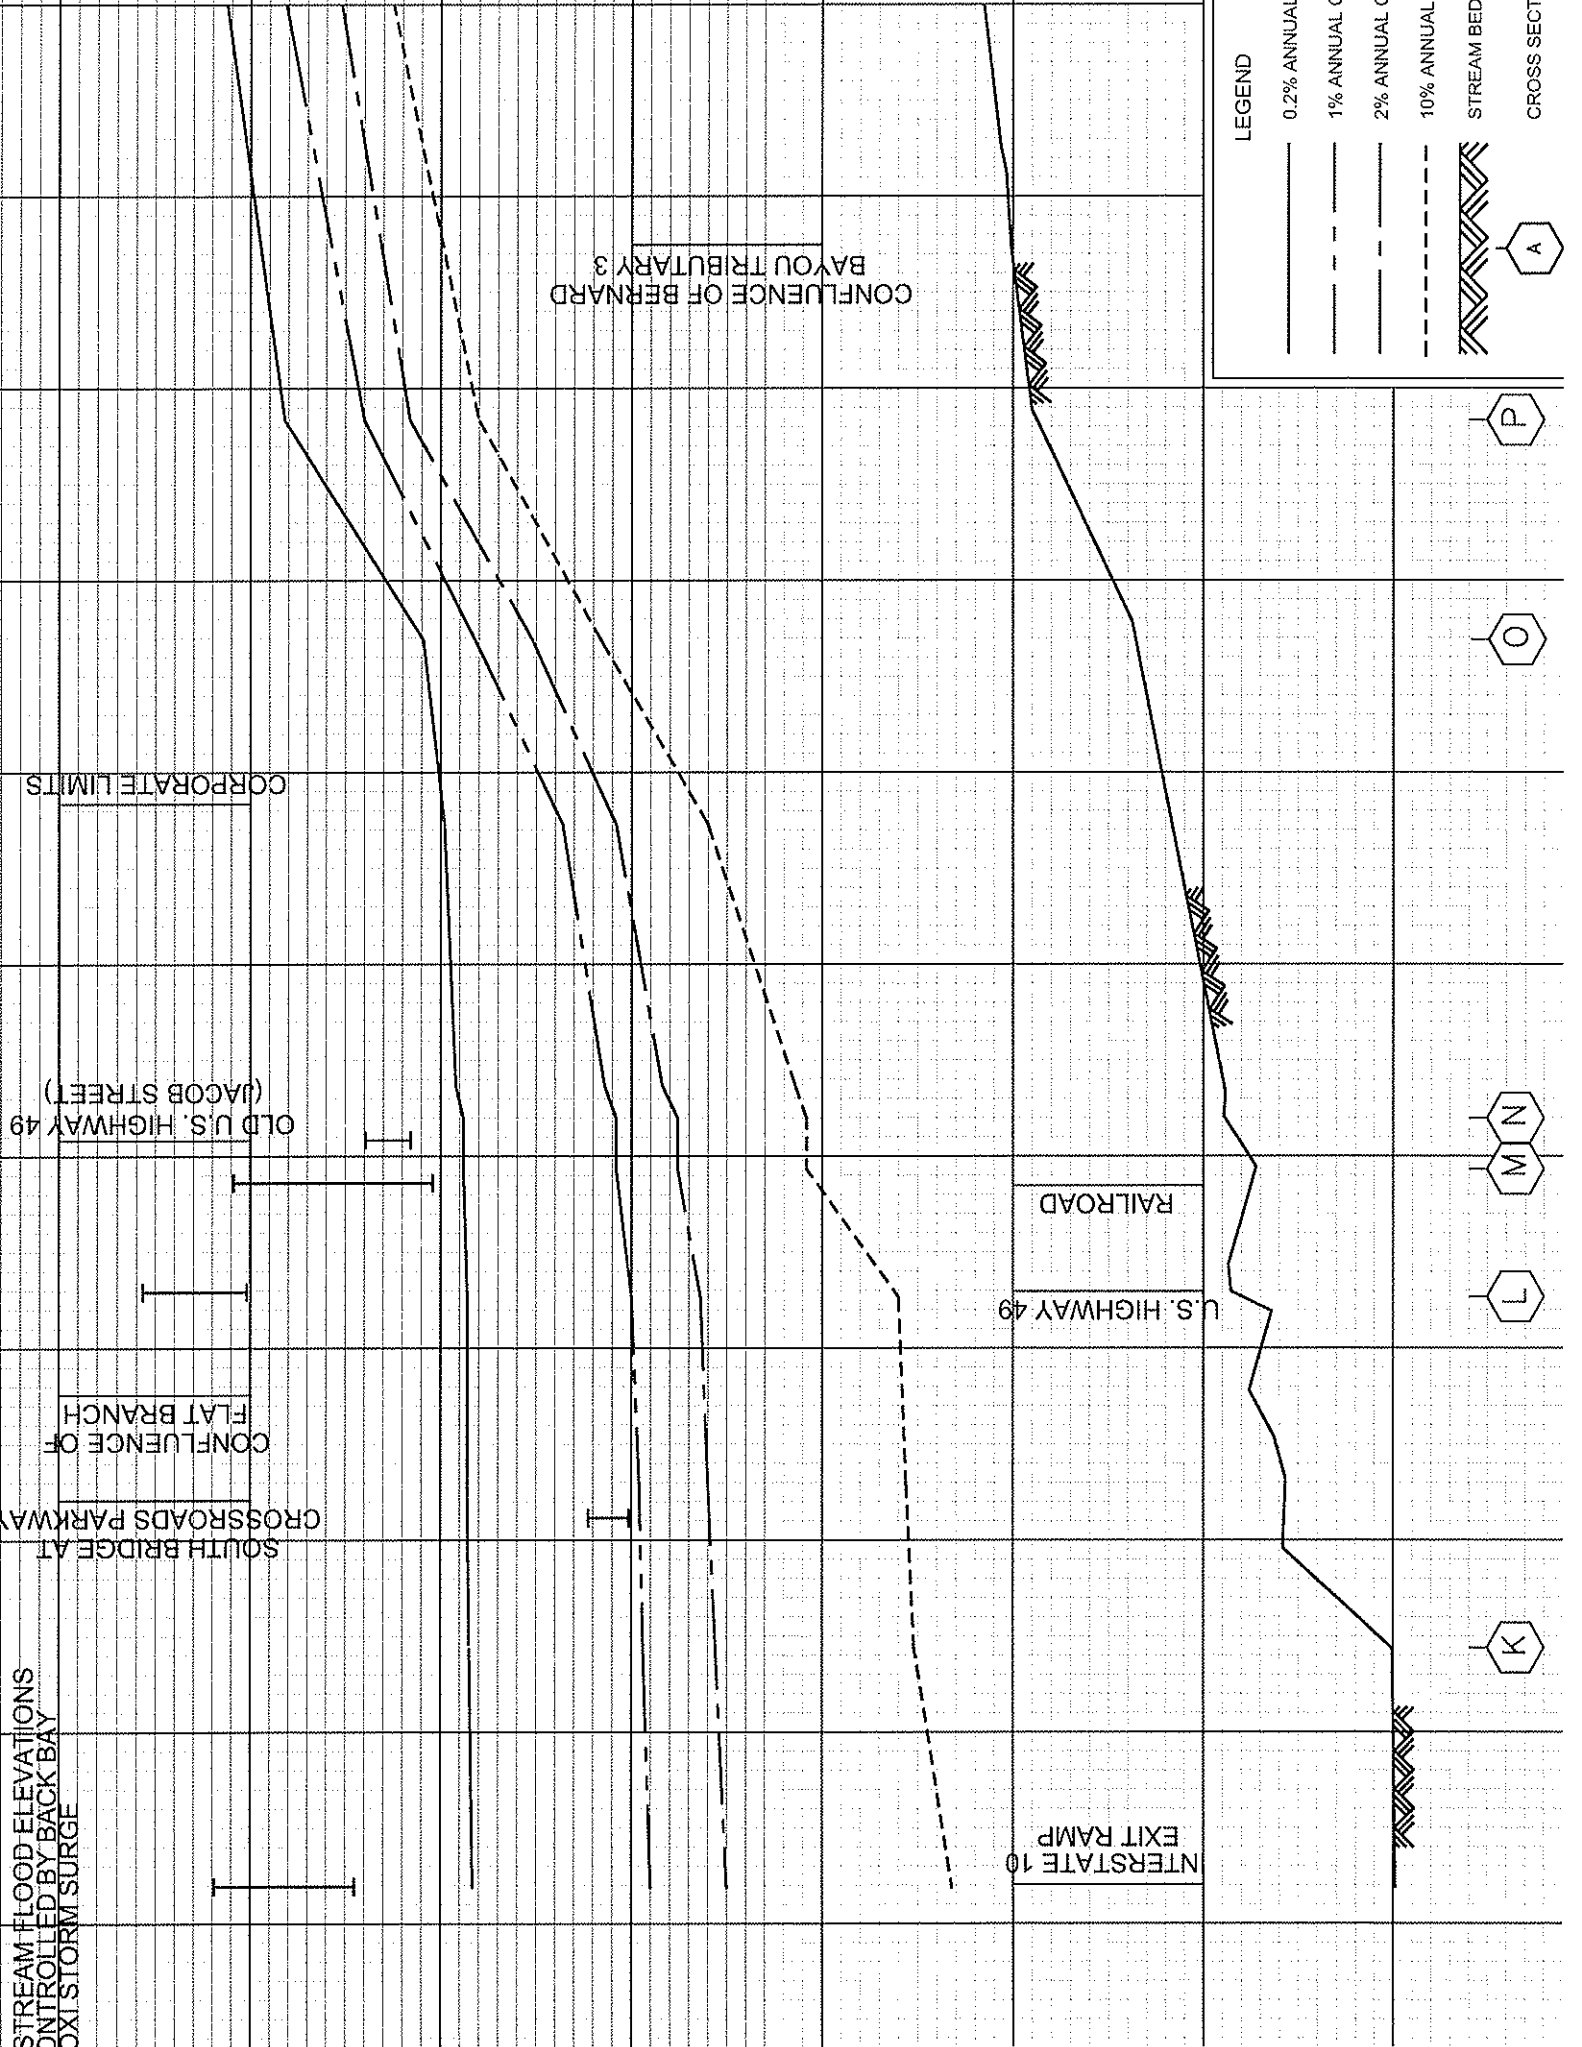

LEGEND

- 0.2% ANNUAL CHANCE FLOOD ELEVATION (solid line)
- 1% ANNUAL CHANCE FLOOD ELEVATION (dashed line)
- 2% ANNUAL CHANCE FLOOD ELEVATION (long dashed line)
- 10% ANNUAL CHANCE FLOOD ELEVATION (short dashed line)
- STREAM BED (hatched pattern)
- CROSS SECTION (hexagon with letter)

CONFLUENCE OF BERNARD
 BAYOU TRIBUTARY 3

CORPORATE LIMITS

OLD U.S. HIGHWAY 49
 (JACOB STREET)

CONFLUENCE OF
 FLAT BRANCH

SOUTH BRIDGE AT
 CROSSROADS PARKWAY

STREAM FLOOD ELEVATIONS
 CONTROLLED BY BACK BAY
 OXI STORM SURGE

RAILROAD

U.S. HIGHWAY 49

INTERSTATE 10
 EXIT RAMP

P

O


N

M

L

K

A

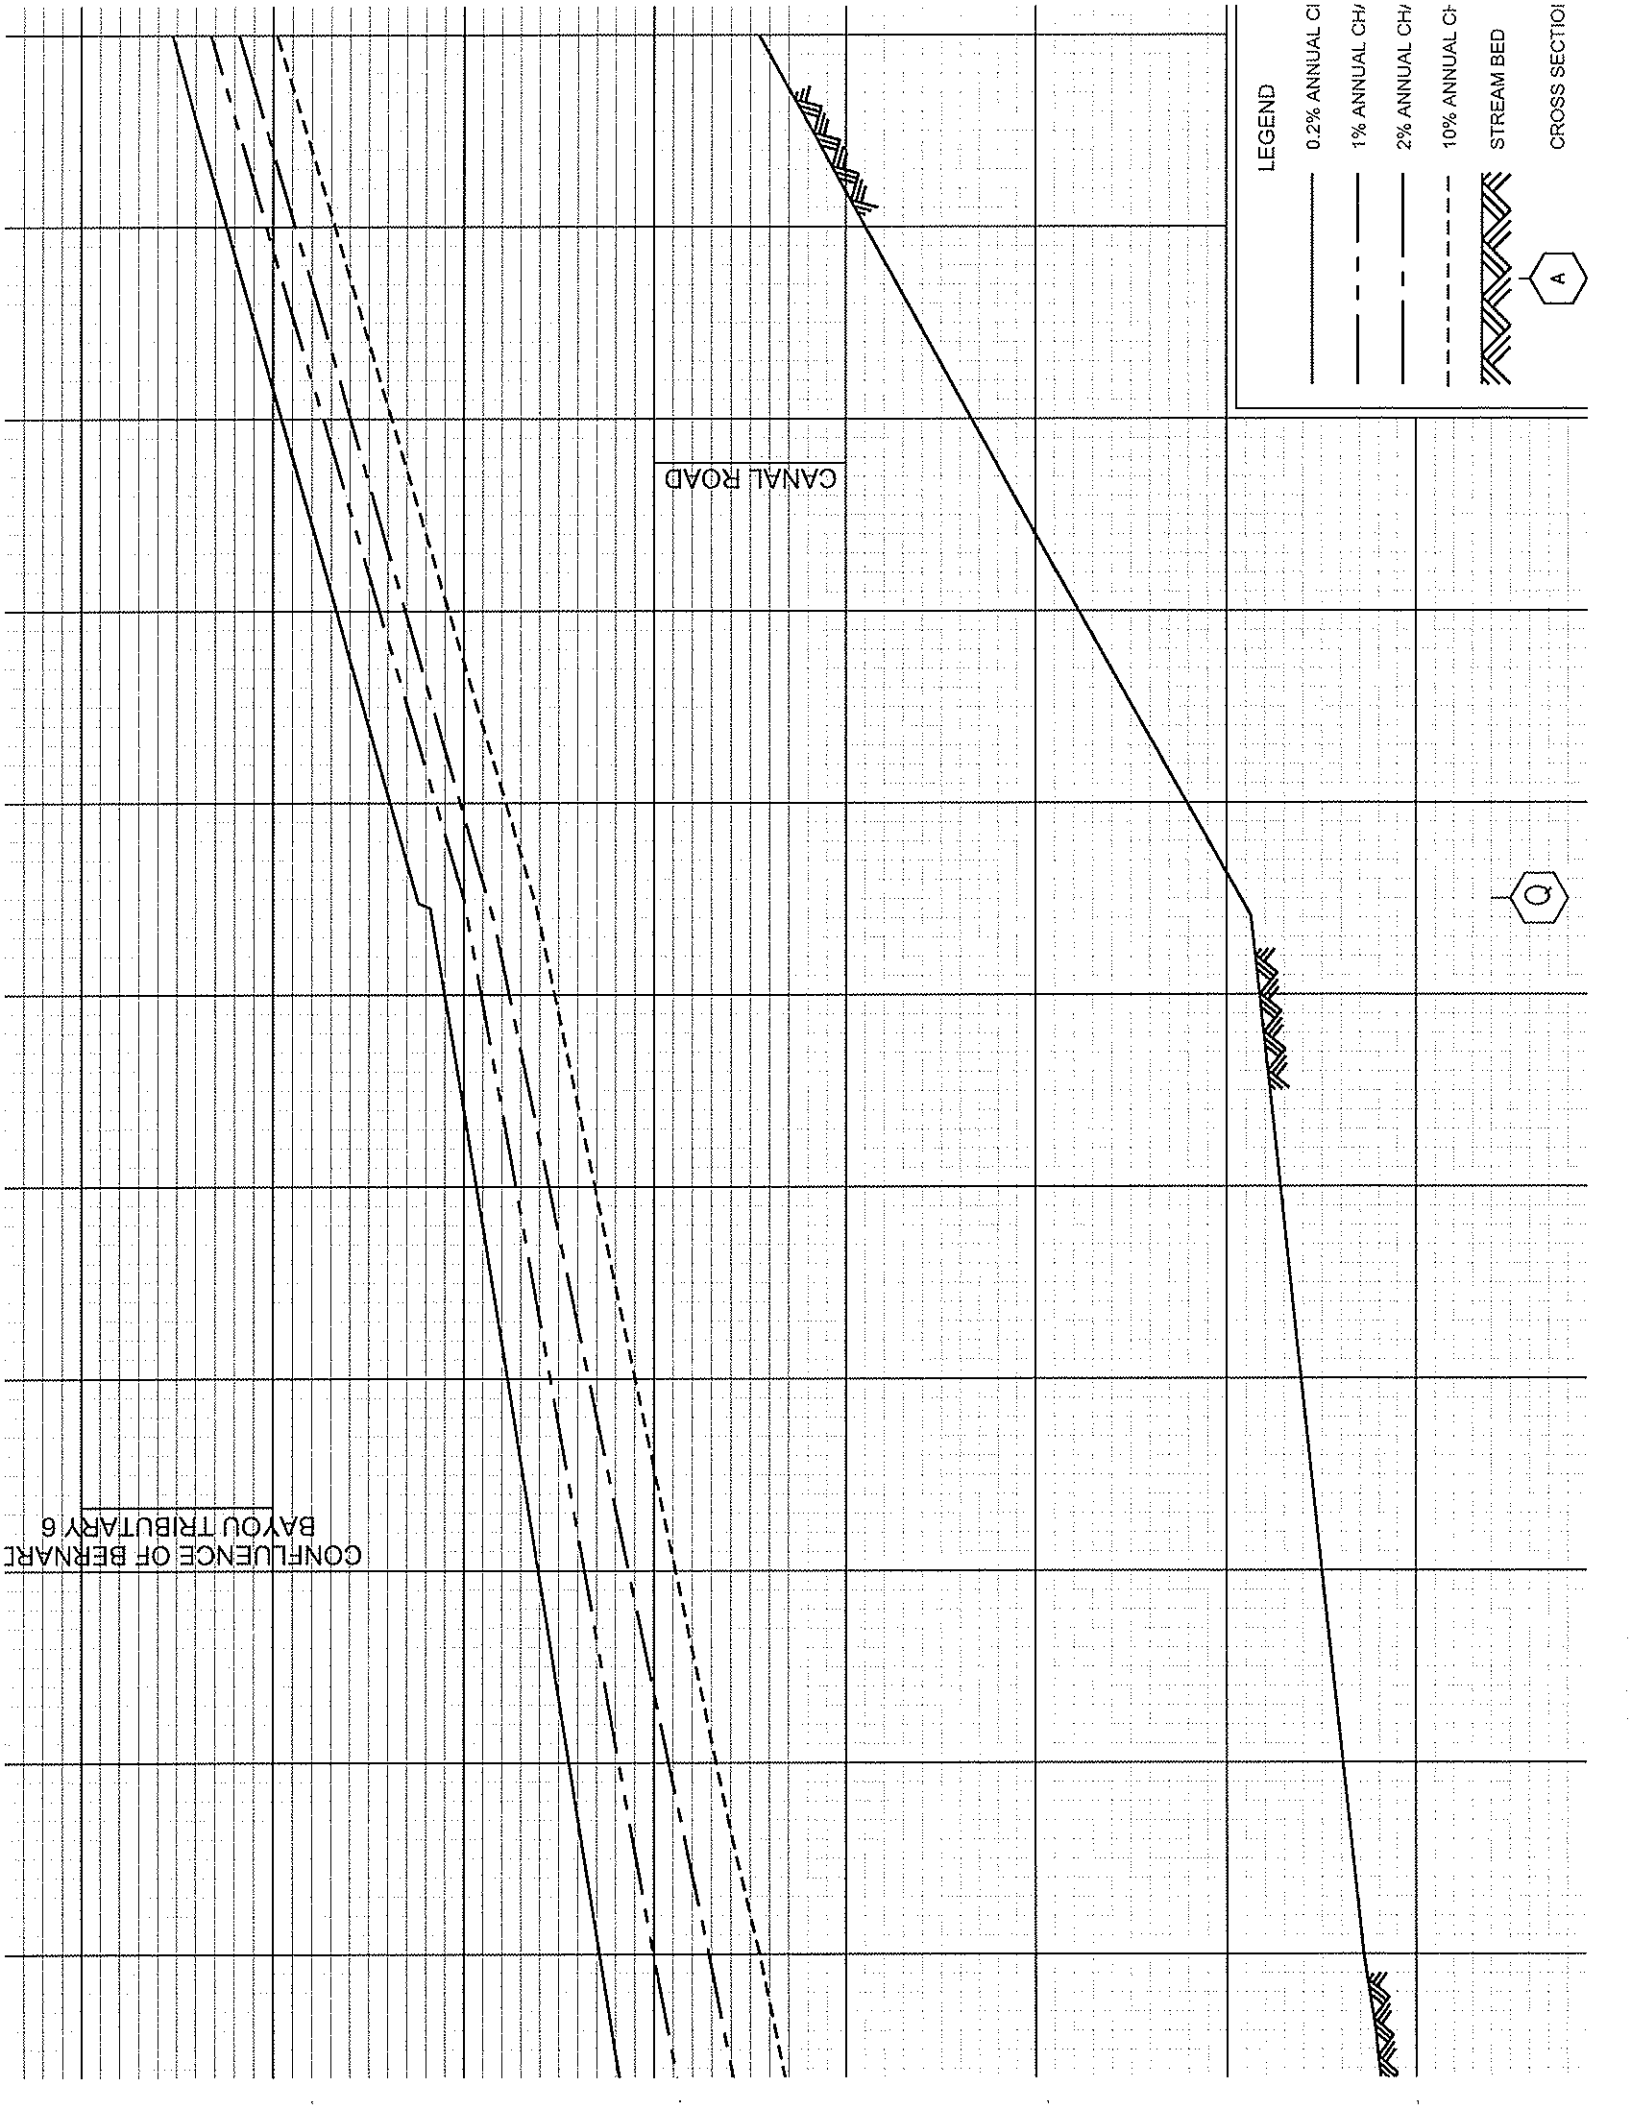

LEGEND


- 0.2% ANNUAL CF
- 1% ANNUAL CF
- 2% ANNUAL CF
- 10% ANNUAL CF
- STREAM BED

A

CANAL ROAD

C

CONFLUENCE OF BERNARD
BAYOU TRIBUTARY 6

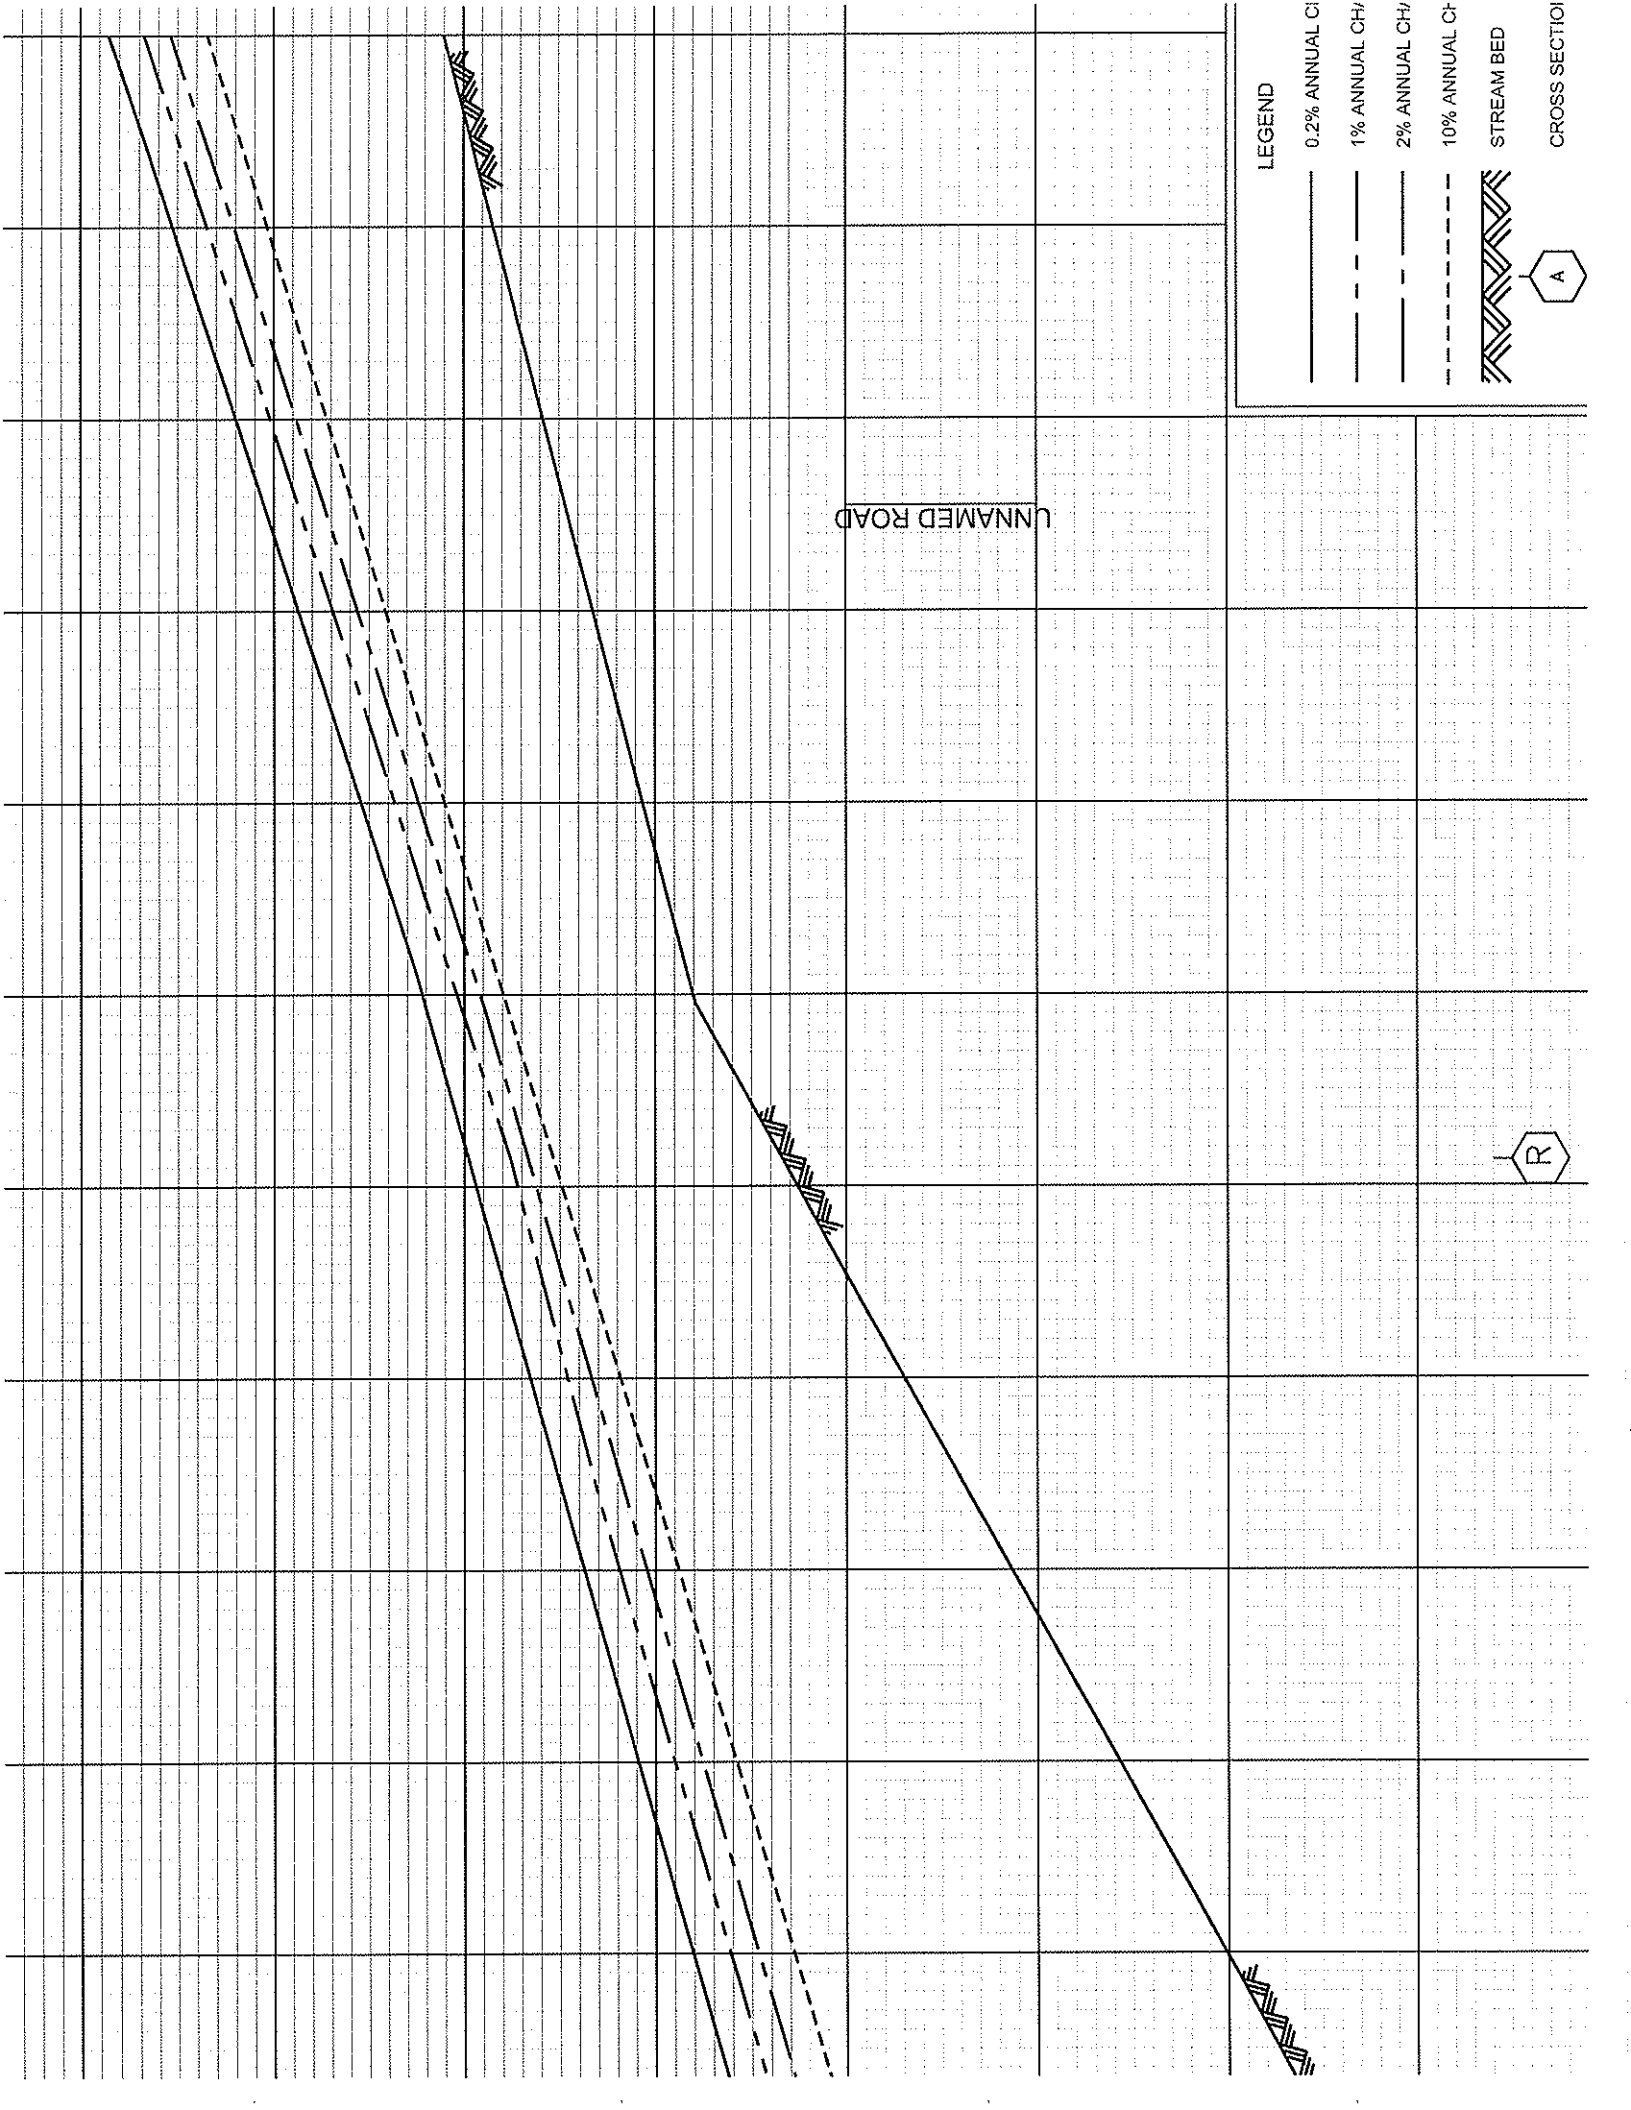

LEGEND

- 0.2% ANNUAL CH₂ (solid line)
- 1% ANNUAL CH₂ (dashed line)
- 2% ANNUAL CH₂ (solid line)
- 10% ANNUAL CH₂ (dashed line)
- STREAM BED (hatched pattern)

A

R


UNNAMED ROAD


UNNAMED ROAD

COUNTY FARM ROAD

LEGEND

- 0.2% ANNUAL CH
- 1% ANNUAL CH
- 2% ANNUAL CH
- 10% ANNUAL CH
- STREAM BED
- CROSS SECTION

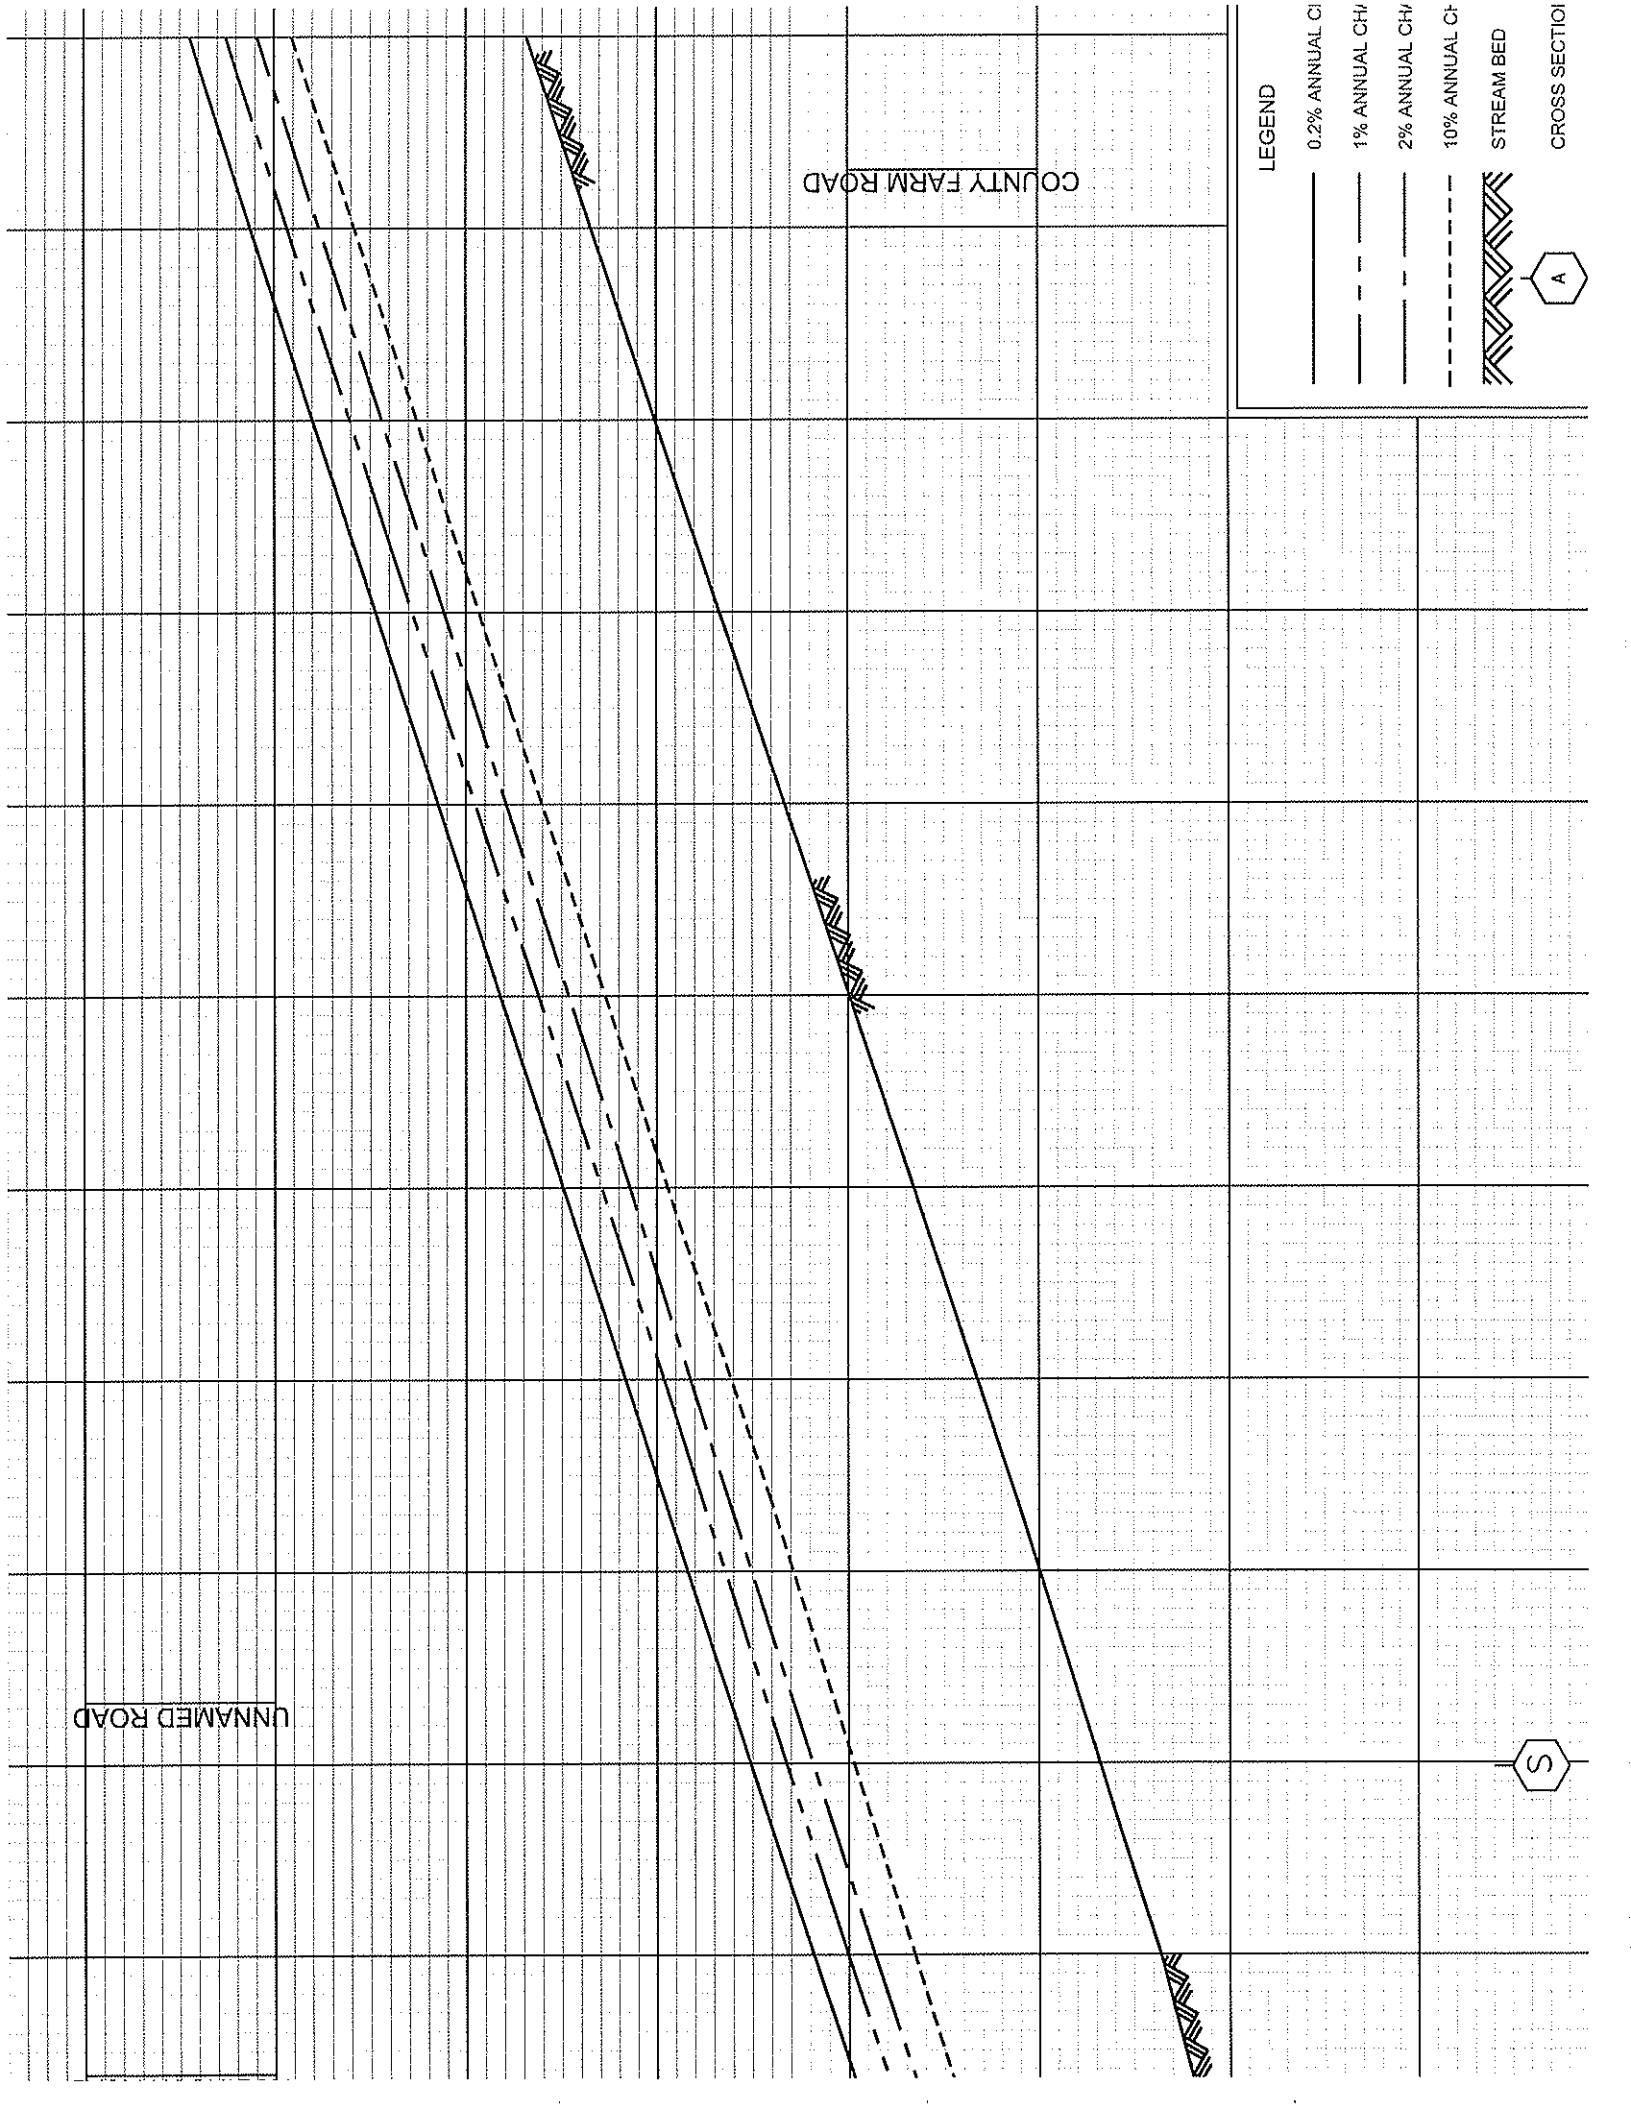

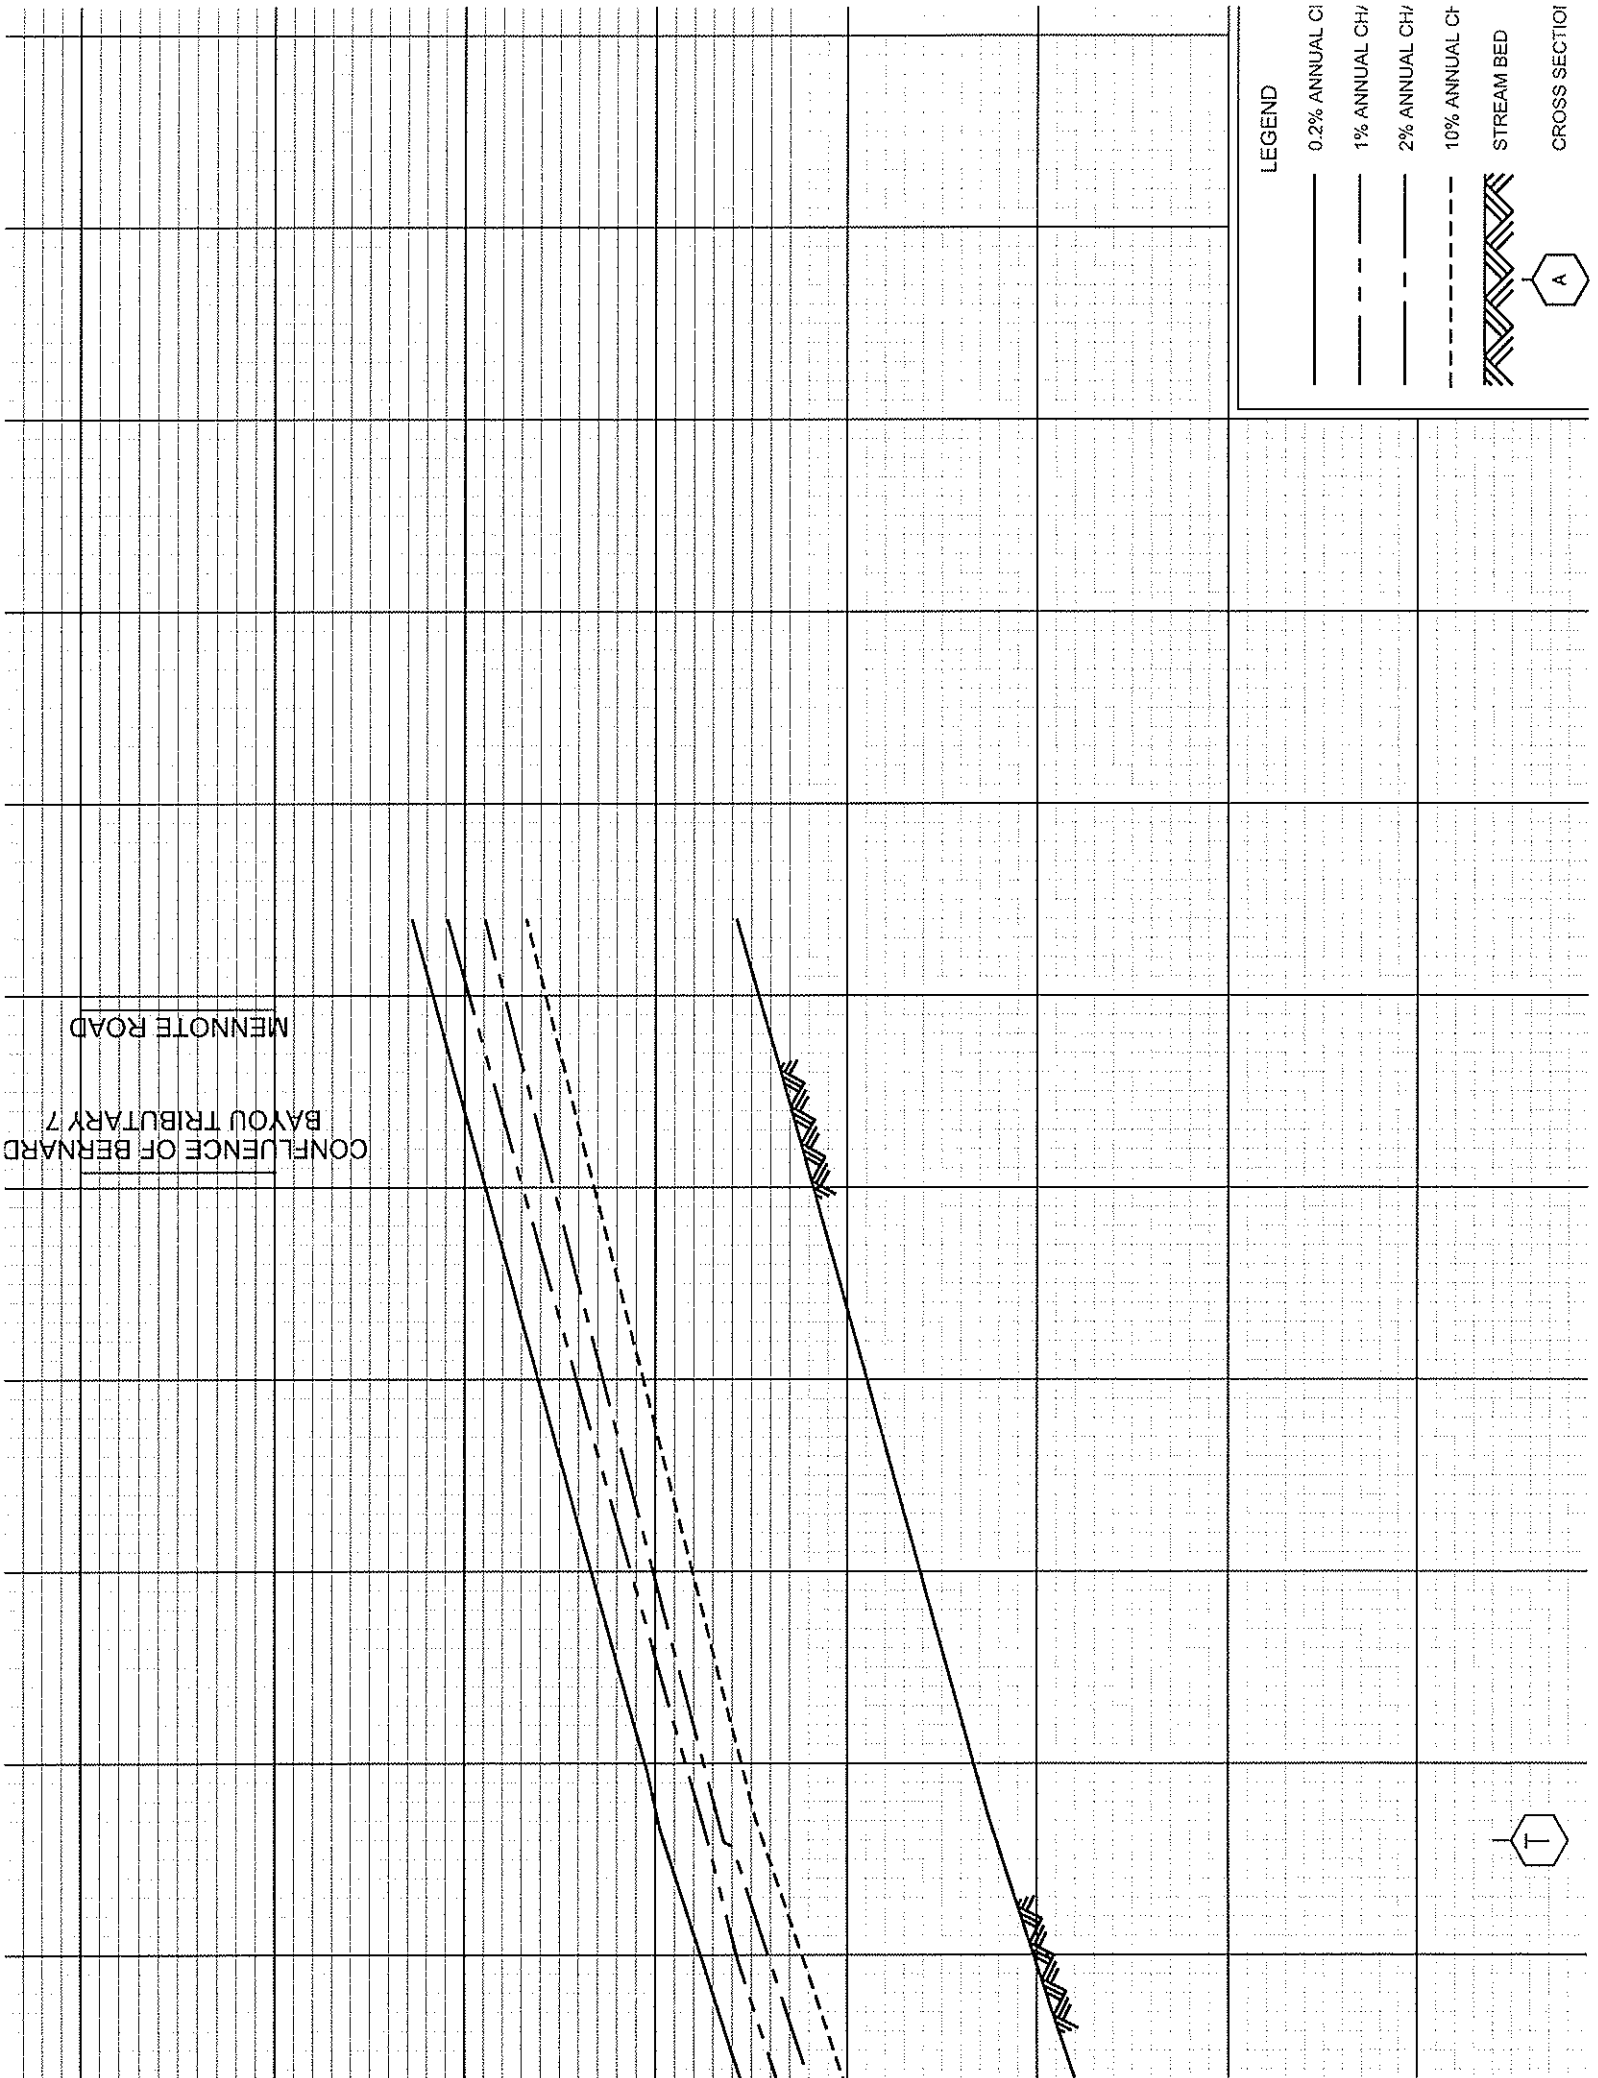


LEGEND

- 0.2% ANNUAL CF
- 1% ANNUAL CF
- 2% ANNUAL CF
- 10% ANNUAL CF
- STREAM BED
- CROSS SECTION



MENNOTE ROAD
CONFLUENCE OF BERNARD
BAYOU TRIBUTARY 7

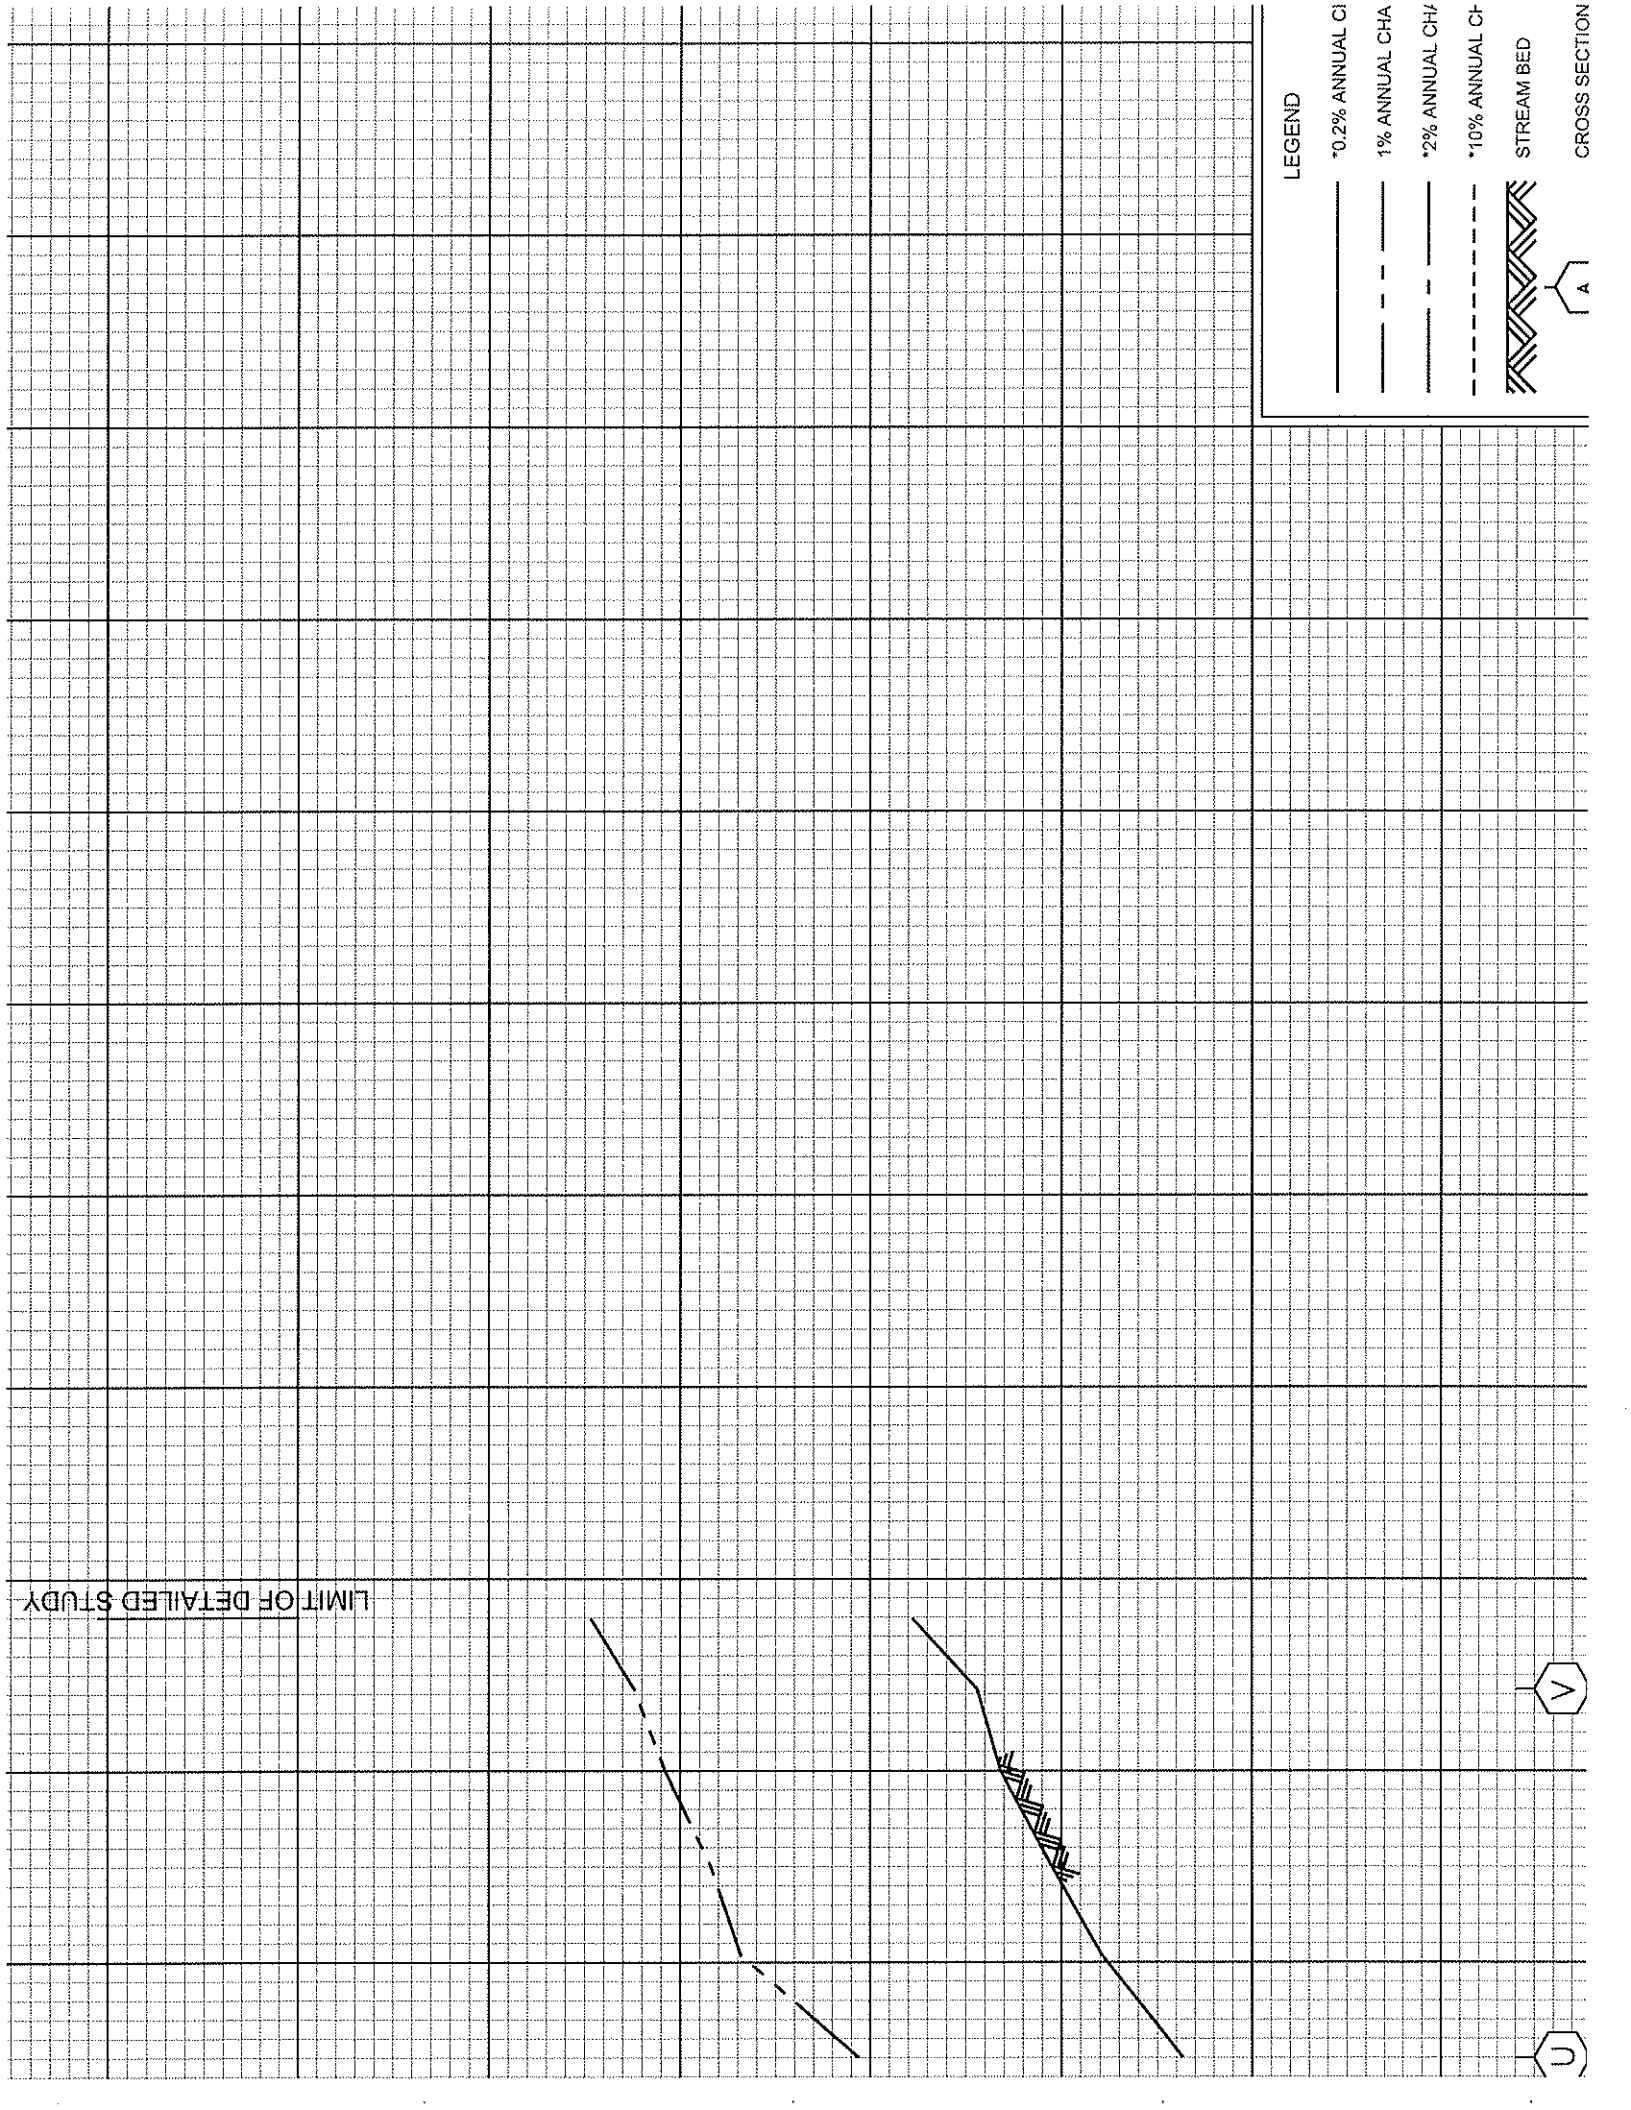

LIMIT OF DETAILED STUDY

LEGEND

*0.2% ANNUAL CH

1% ANNUAL CHA

*2% ANNUAL CH/

*10% ANNUAL CH-

STREAM BED


CROSS SECTION



CONFLUENCE OF
BERNARD BAYOU
TRIBUTARY 4
UNNAMED ROAD

ORANGE GROVE ROAD

LIMIT OF DETAILED STUDY

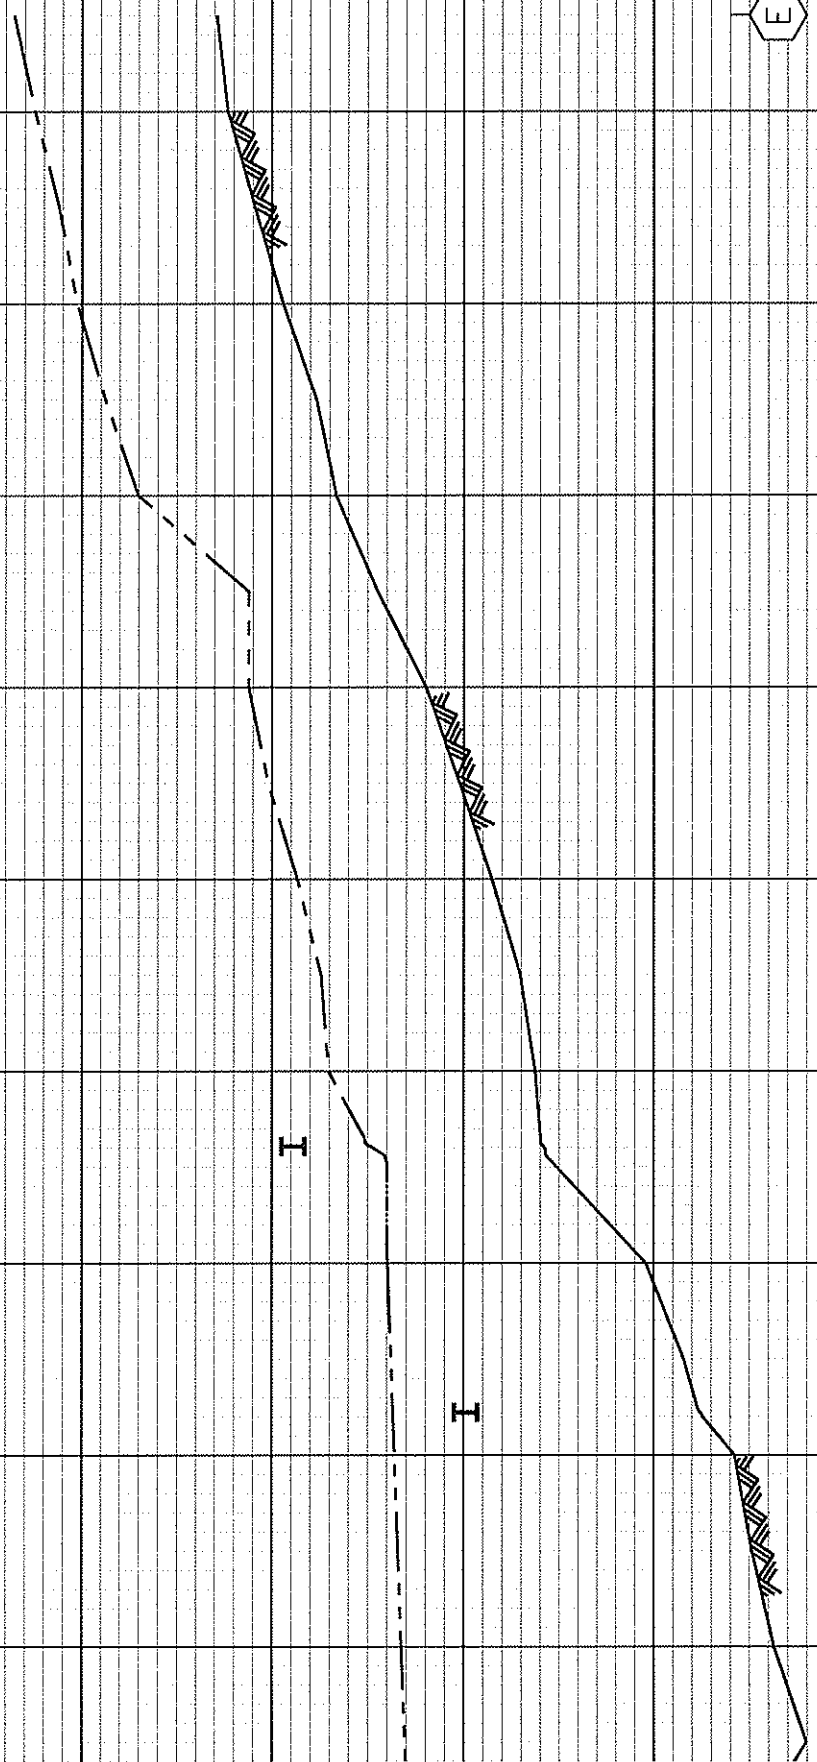

LEGEND

- 0.2% ANNUAL CH
- - - 1% ANNUAL CHA
- · - 2% ANNUAL CHA
- · · 10% ANNUAL CH
- STREAM BED
- CROSS SECTION


A

B

C

D

E

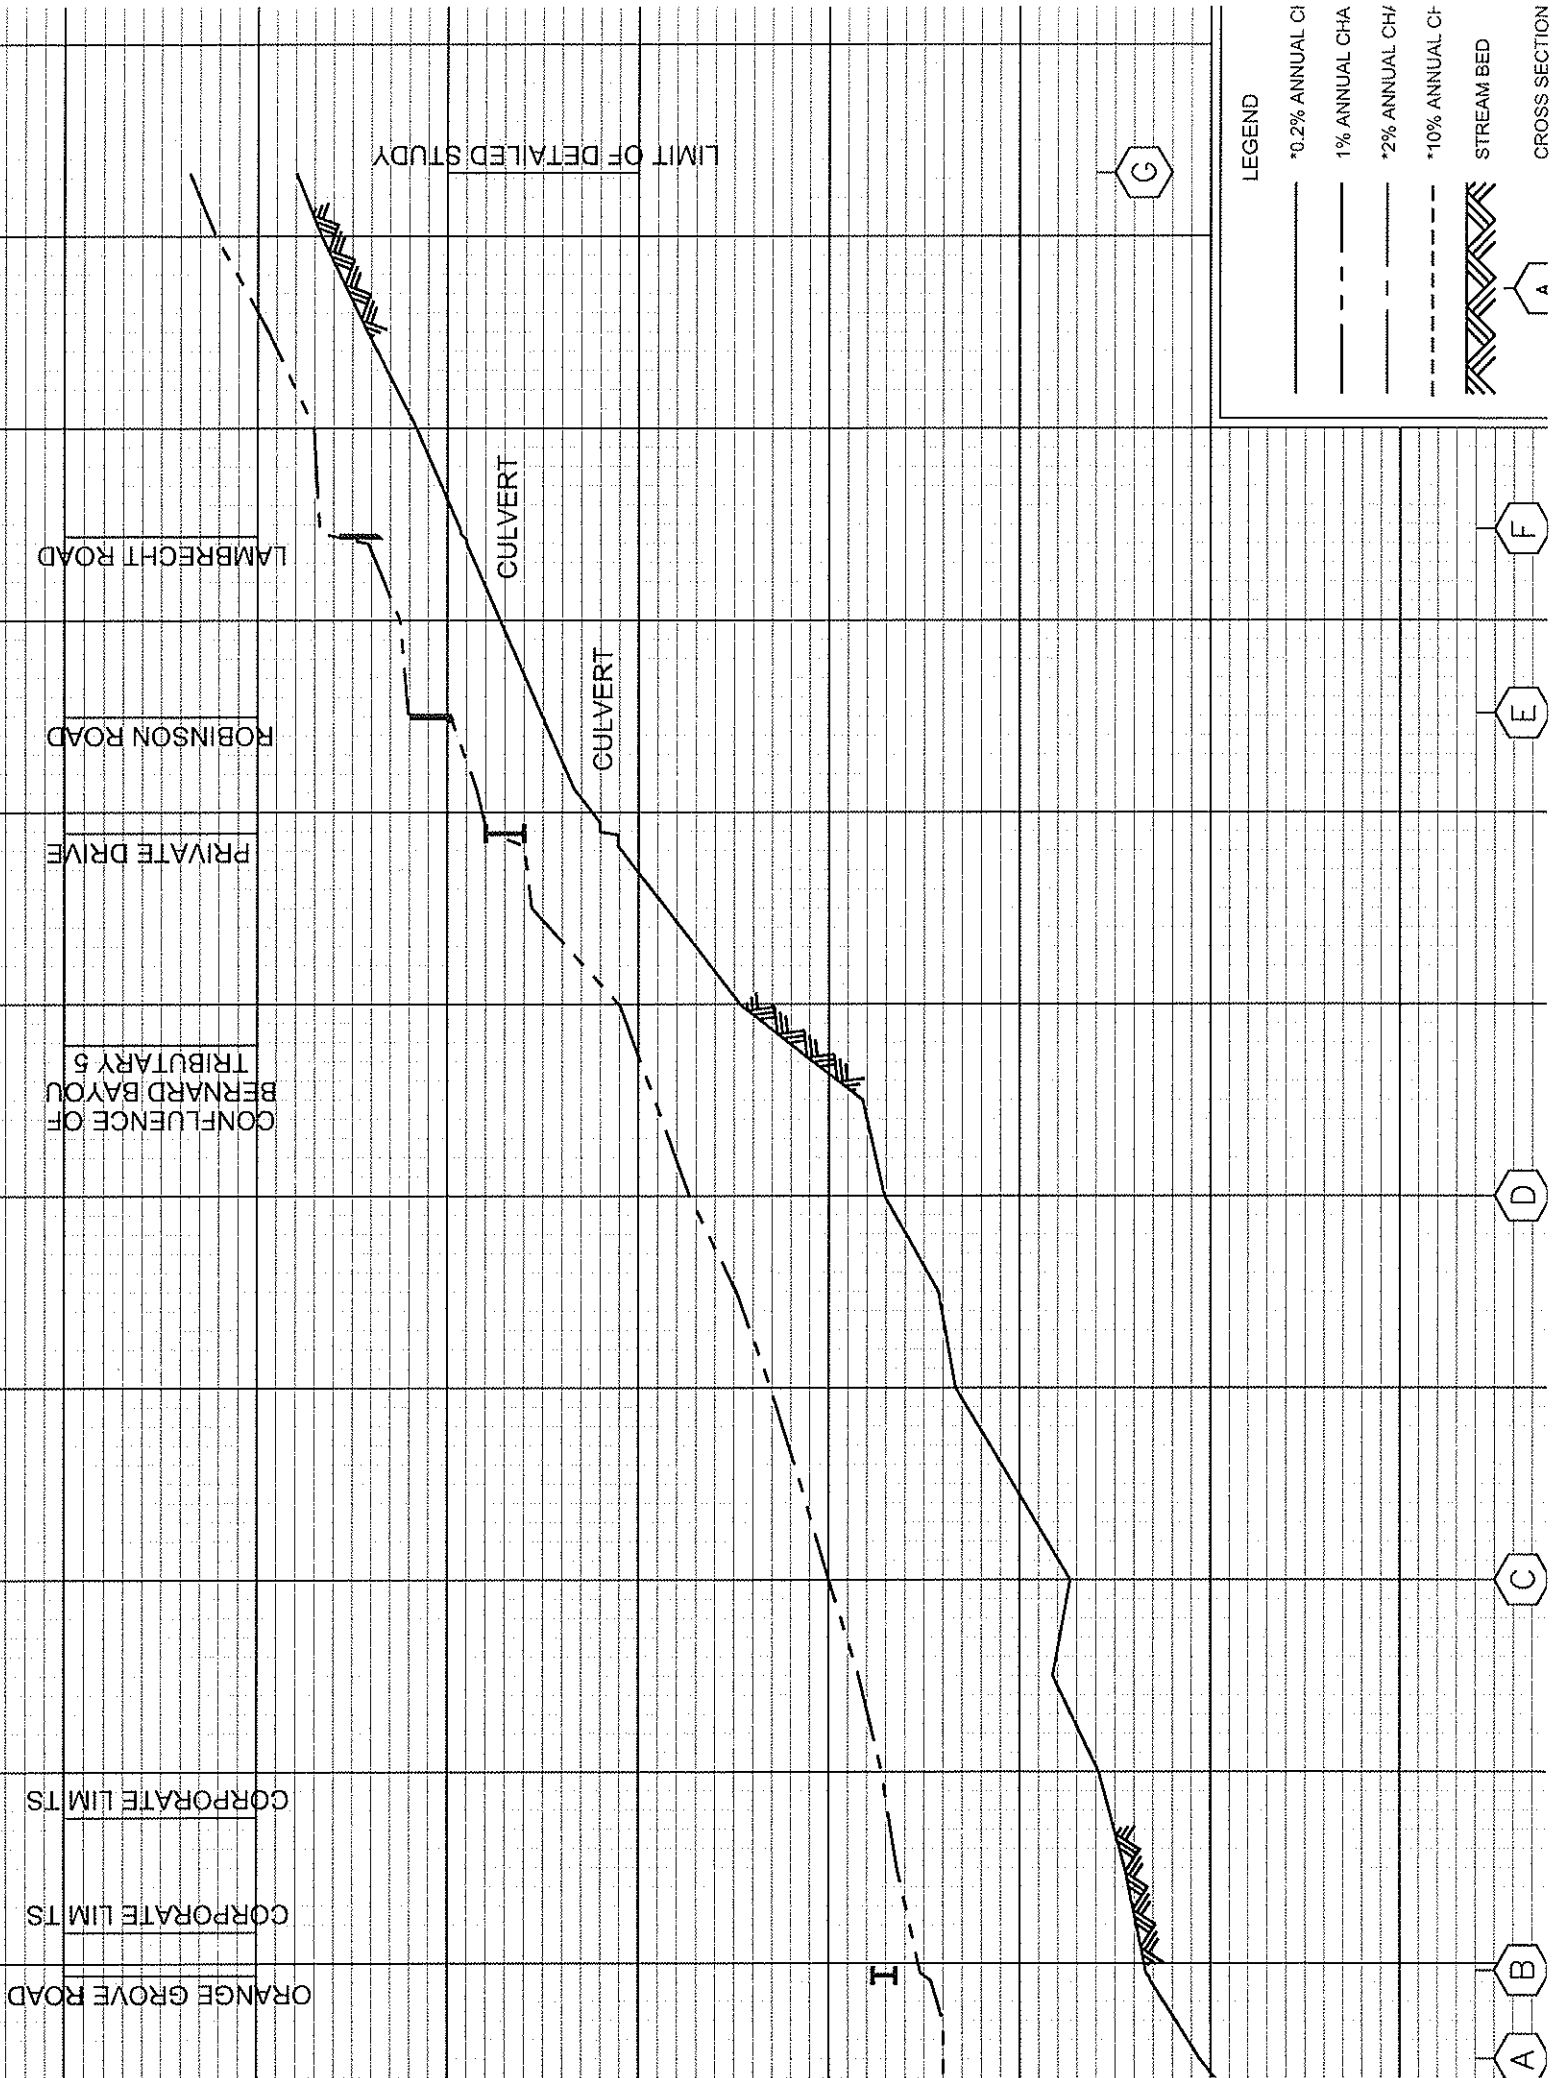

LEGEND

- 0.2% ANNUAL CH
- - - 1% ANNUAL CH
- · - · 2% ANNUAL CH
- · - · - · 10% ANNUAL CH
- ▨ STREAM BED
- ⬠ A CROSS SECTION
- ⬠ G

ORANGE GROVE ROAD
CORPORATE LIMITS
CORPORATE LIMITS

CONFLUENCE OF
BERNARD BAYOU
TRIBUTARY 5

PRIVATE DRIVE

ROBINSON ROAD

LAMBRECHT ROAD

LIMIT OF DETAILED STUDY

CULVERT

CULVERT

I

A B


C

D

E

F

G

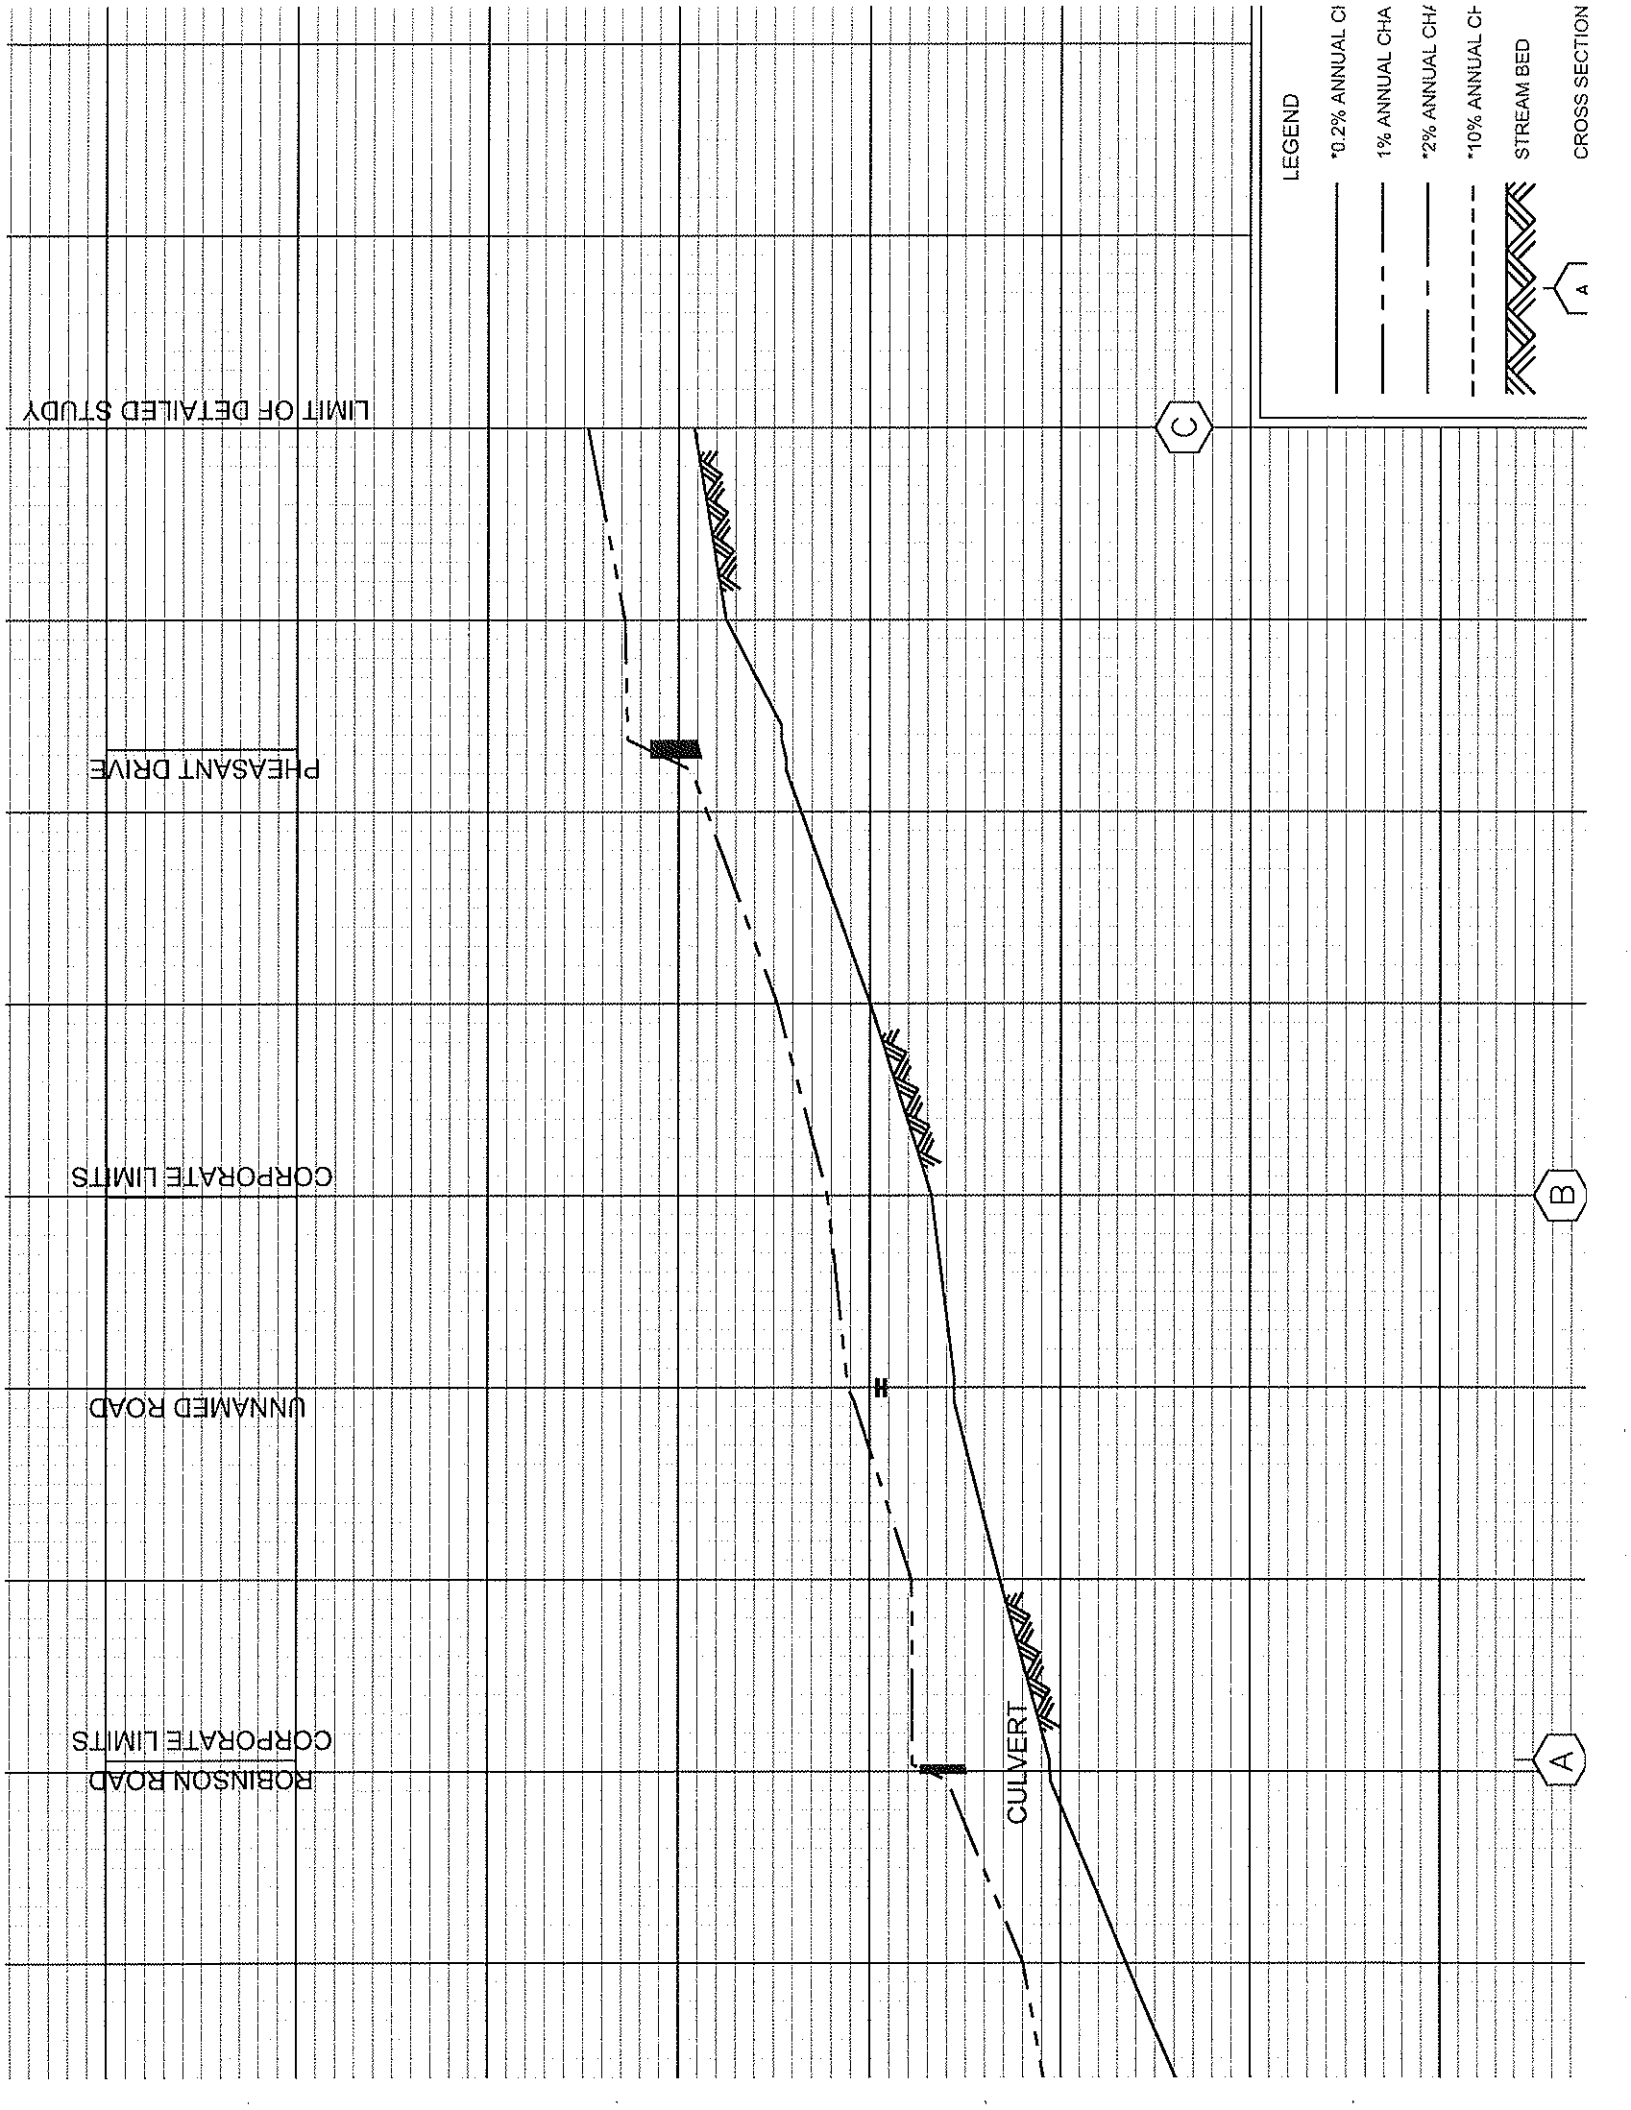

LEGEND
— 0.2% ANNUAL CH
- - - 1% ANNUAL CHA
- · - - 2% ANNUAL CH/
- - - - 10% ANNUAL CH
[Hatched Pattern] STREAM BED
[Pentagon] CROSS SECTION

LIMIT OF DETAILED STUDY

PHEASANT DRIVE

CORPORATE LIMITS

UNNAMED ROAD

CORPORATE LIMITS


ROBINSON ROAD

CULVERT

A

B

C

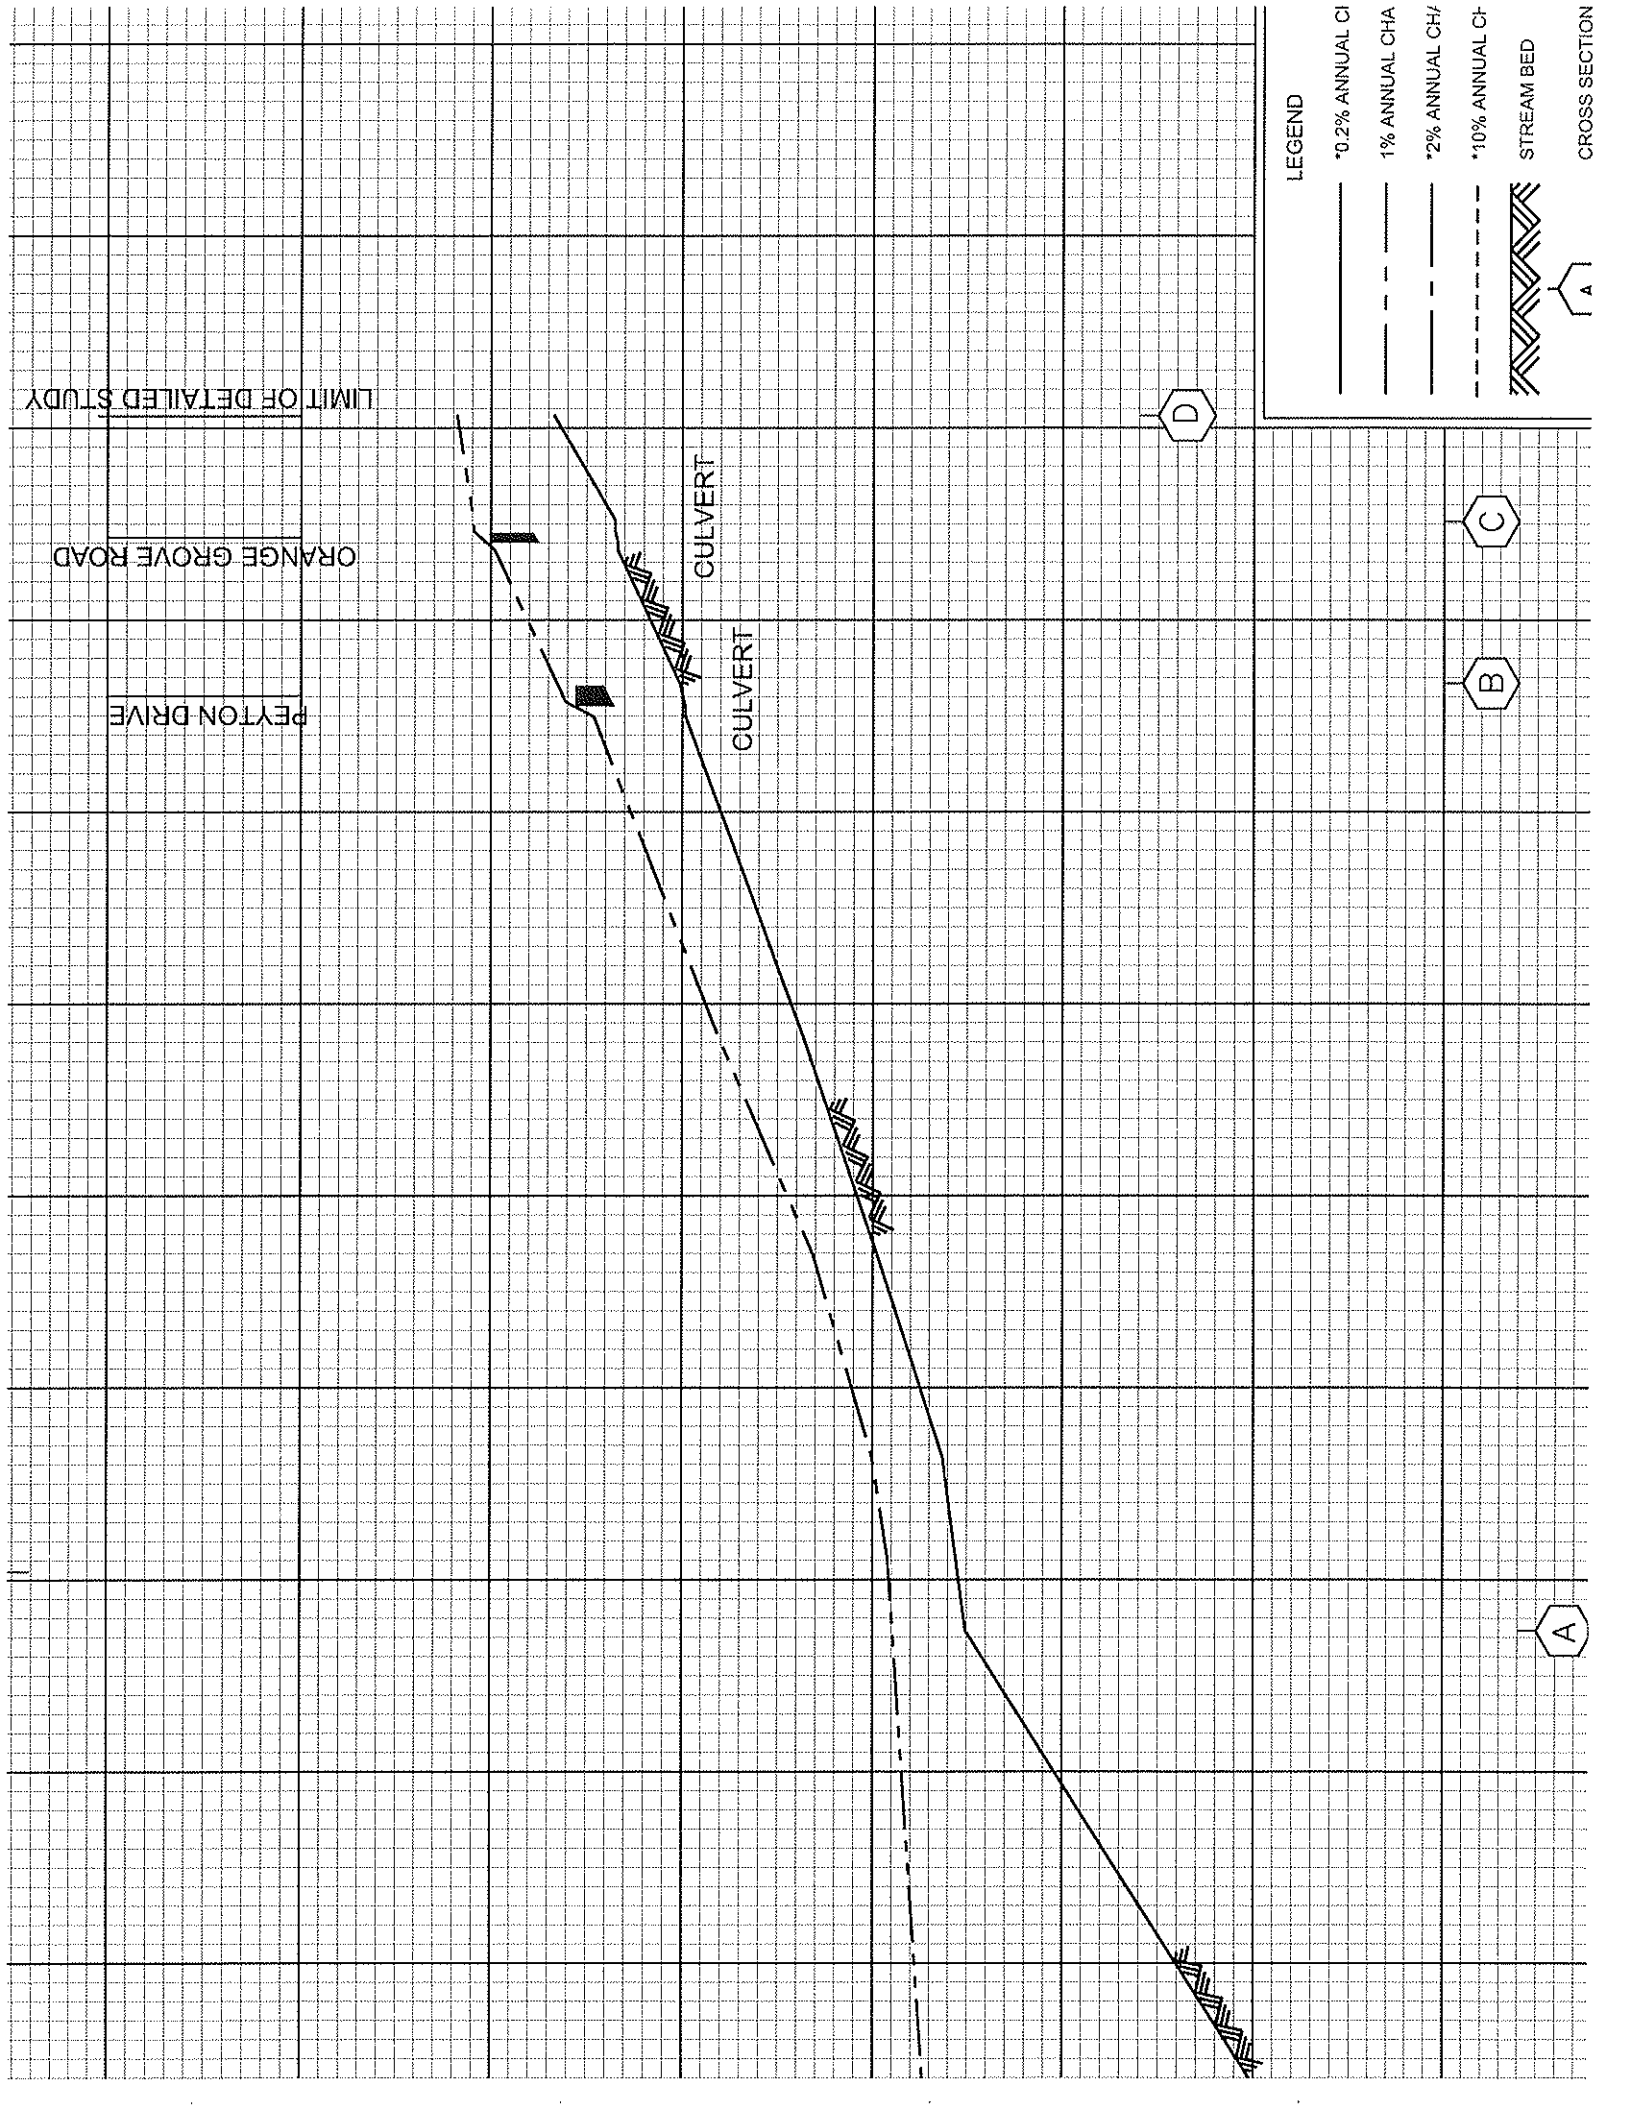


WOLF RIVER ROAD

LEGEND

- 0.2% ANNUAL CF (solid line)
- 1% ANNUAL CF (long dashed line)
- 2% ANNUAL CF (short dashed line)
- 10% ANNUAL CF (dash-dot line)
- STREAM BED (hatched pattern)

CROSS SECTION A

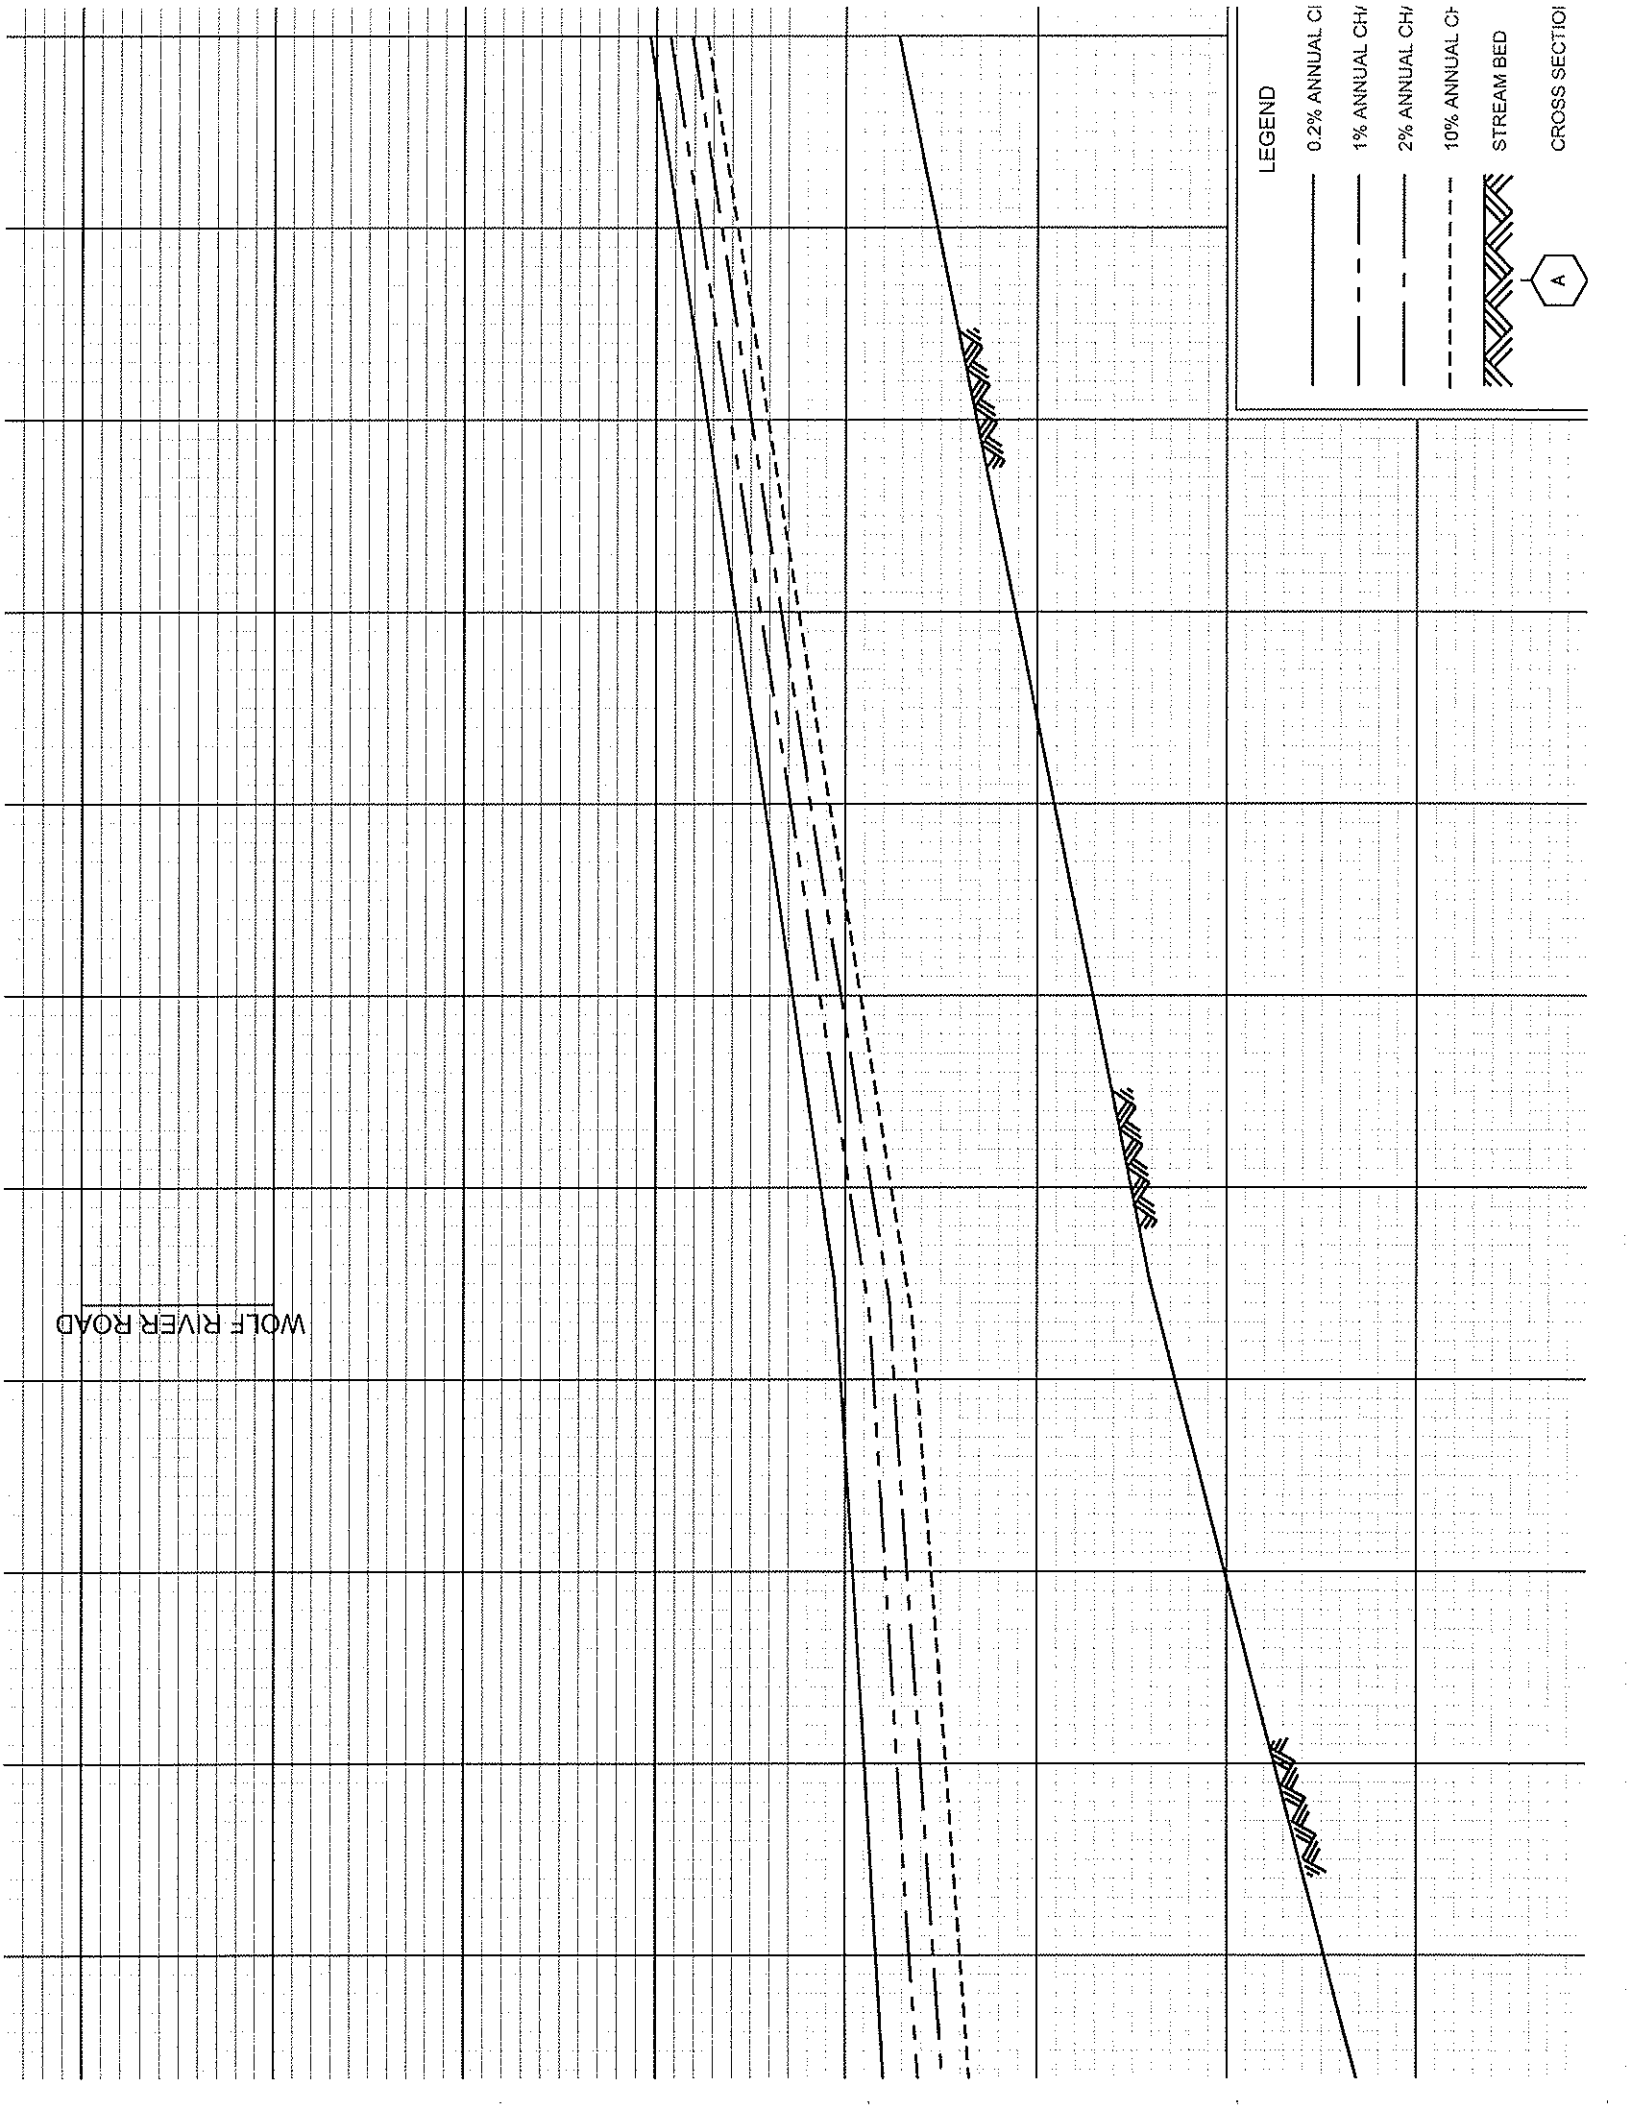

UNNAMED ROAD


A

LEGEND

- 0.2% ANNUAL CF
- 1% ANNUAL CH/
- 2% ANNUAL CH/
- 10% ANNUAL CF
- STREAM BED

A

CROSS SECTION

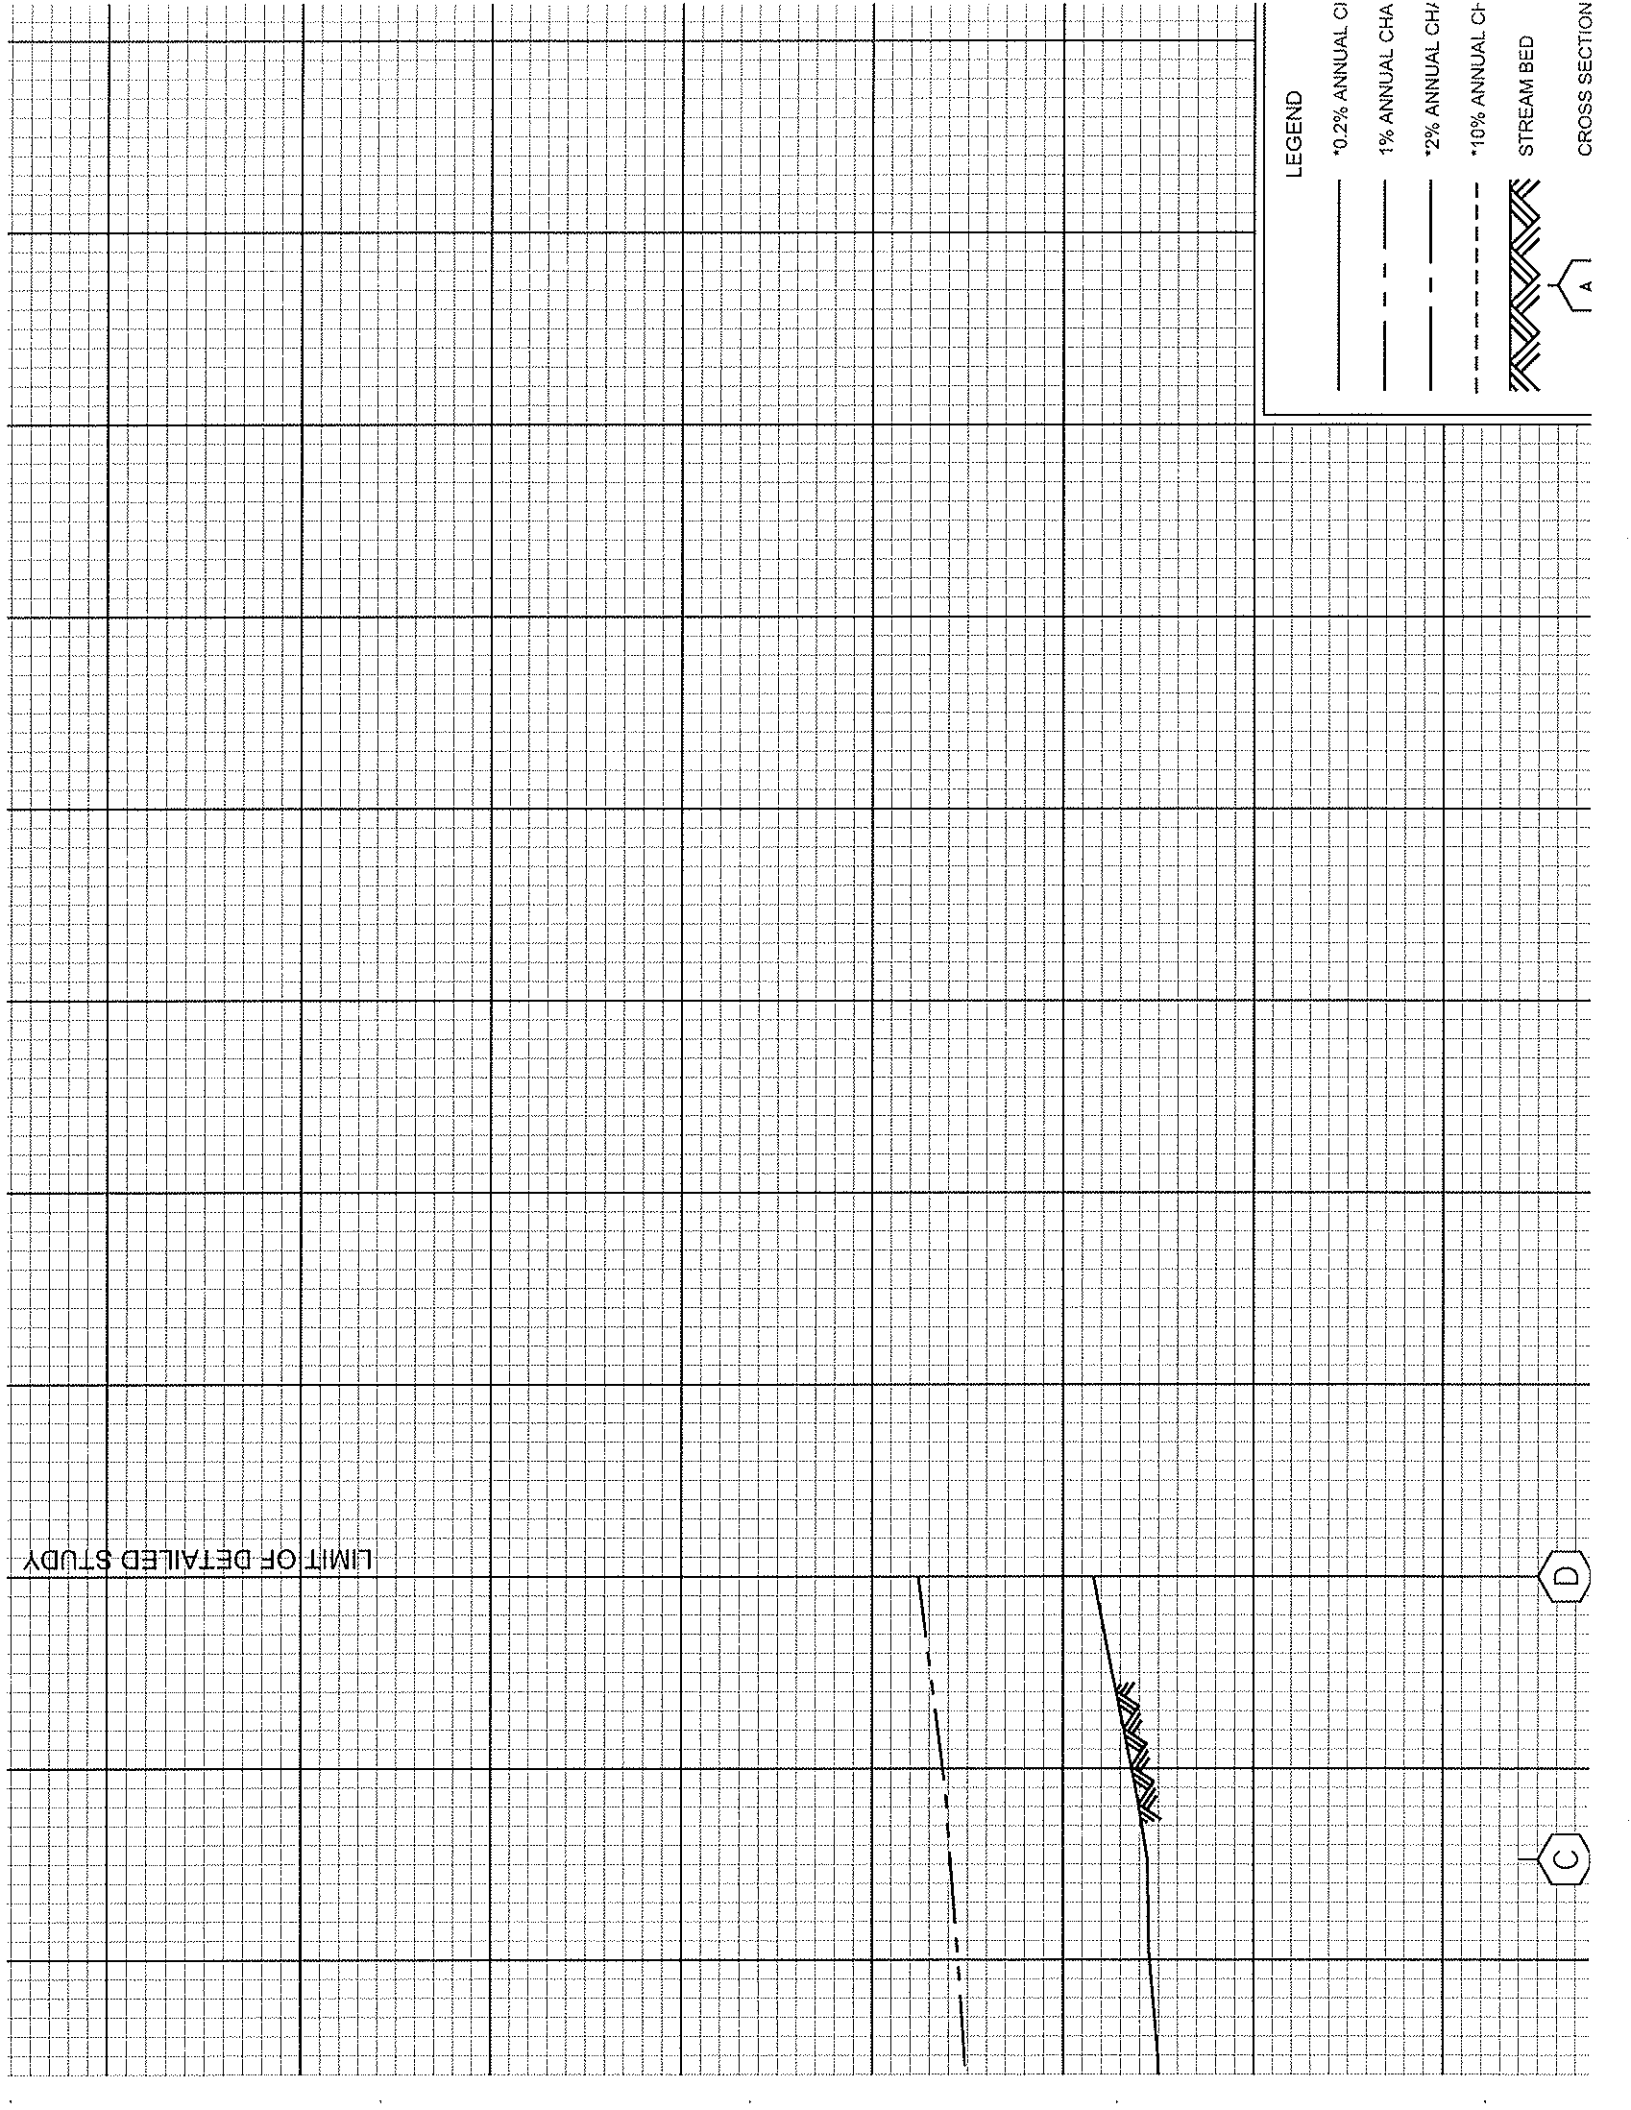


LEGEND

- *0.2% ANNUAL CF
- 1% ANNUAL CHA
- *2% ANNUAL CHA
- *10% ANNUAL CF
- STREAM BED
- CROSS SECTION






LIMIT OF DETAILED STUDY

A

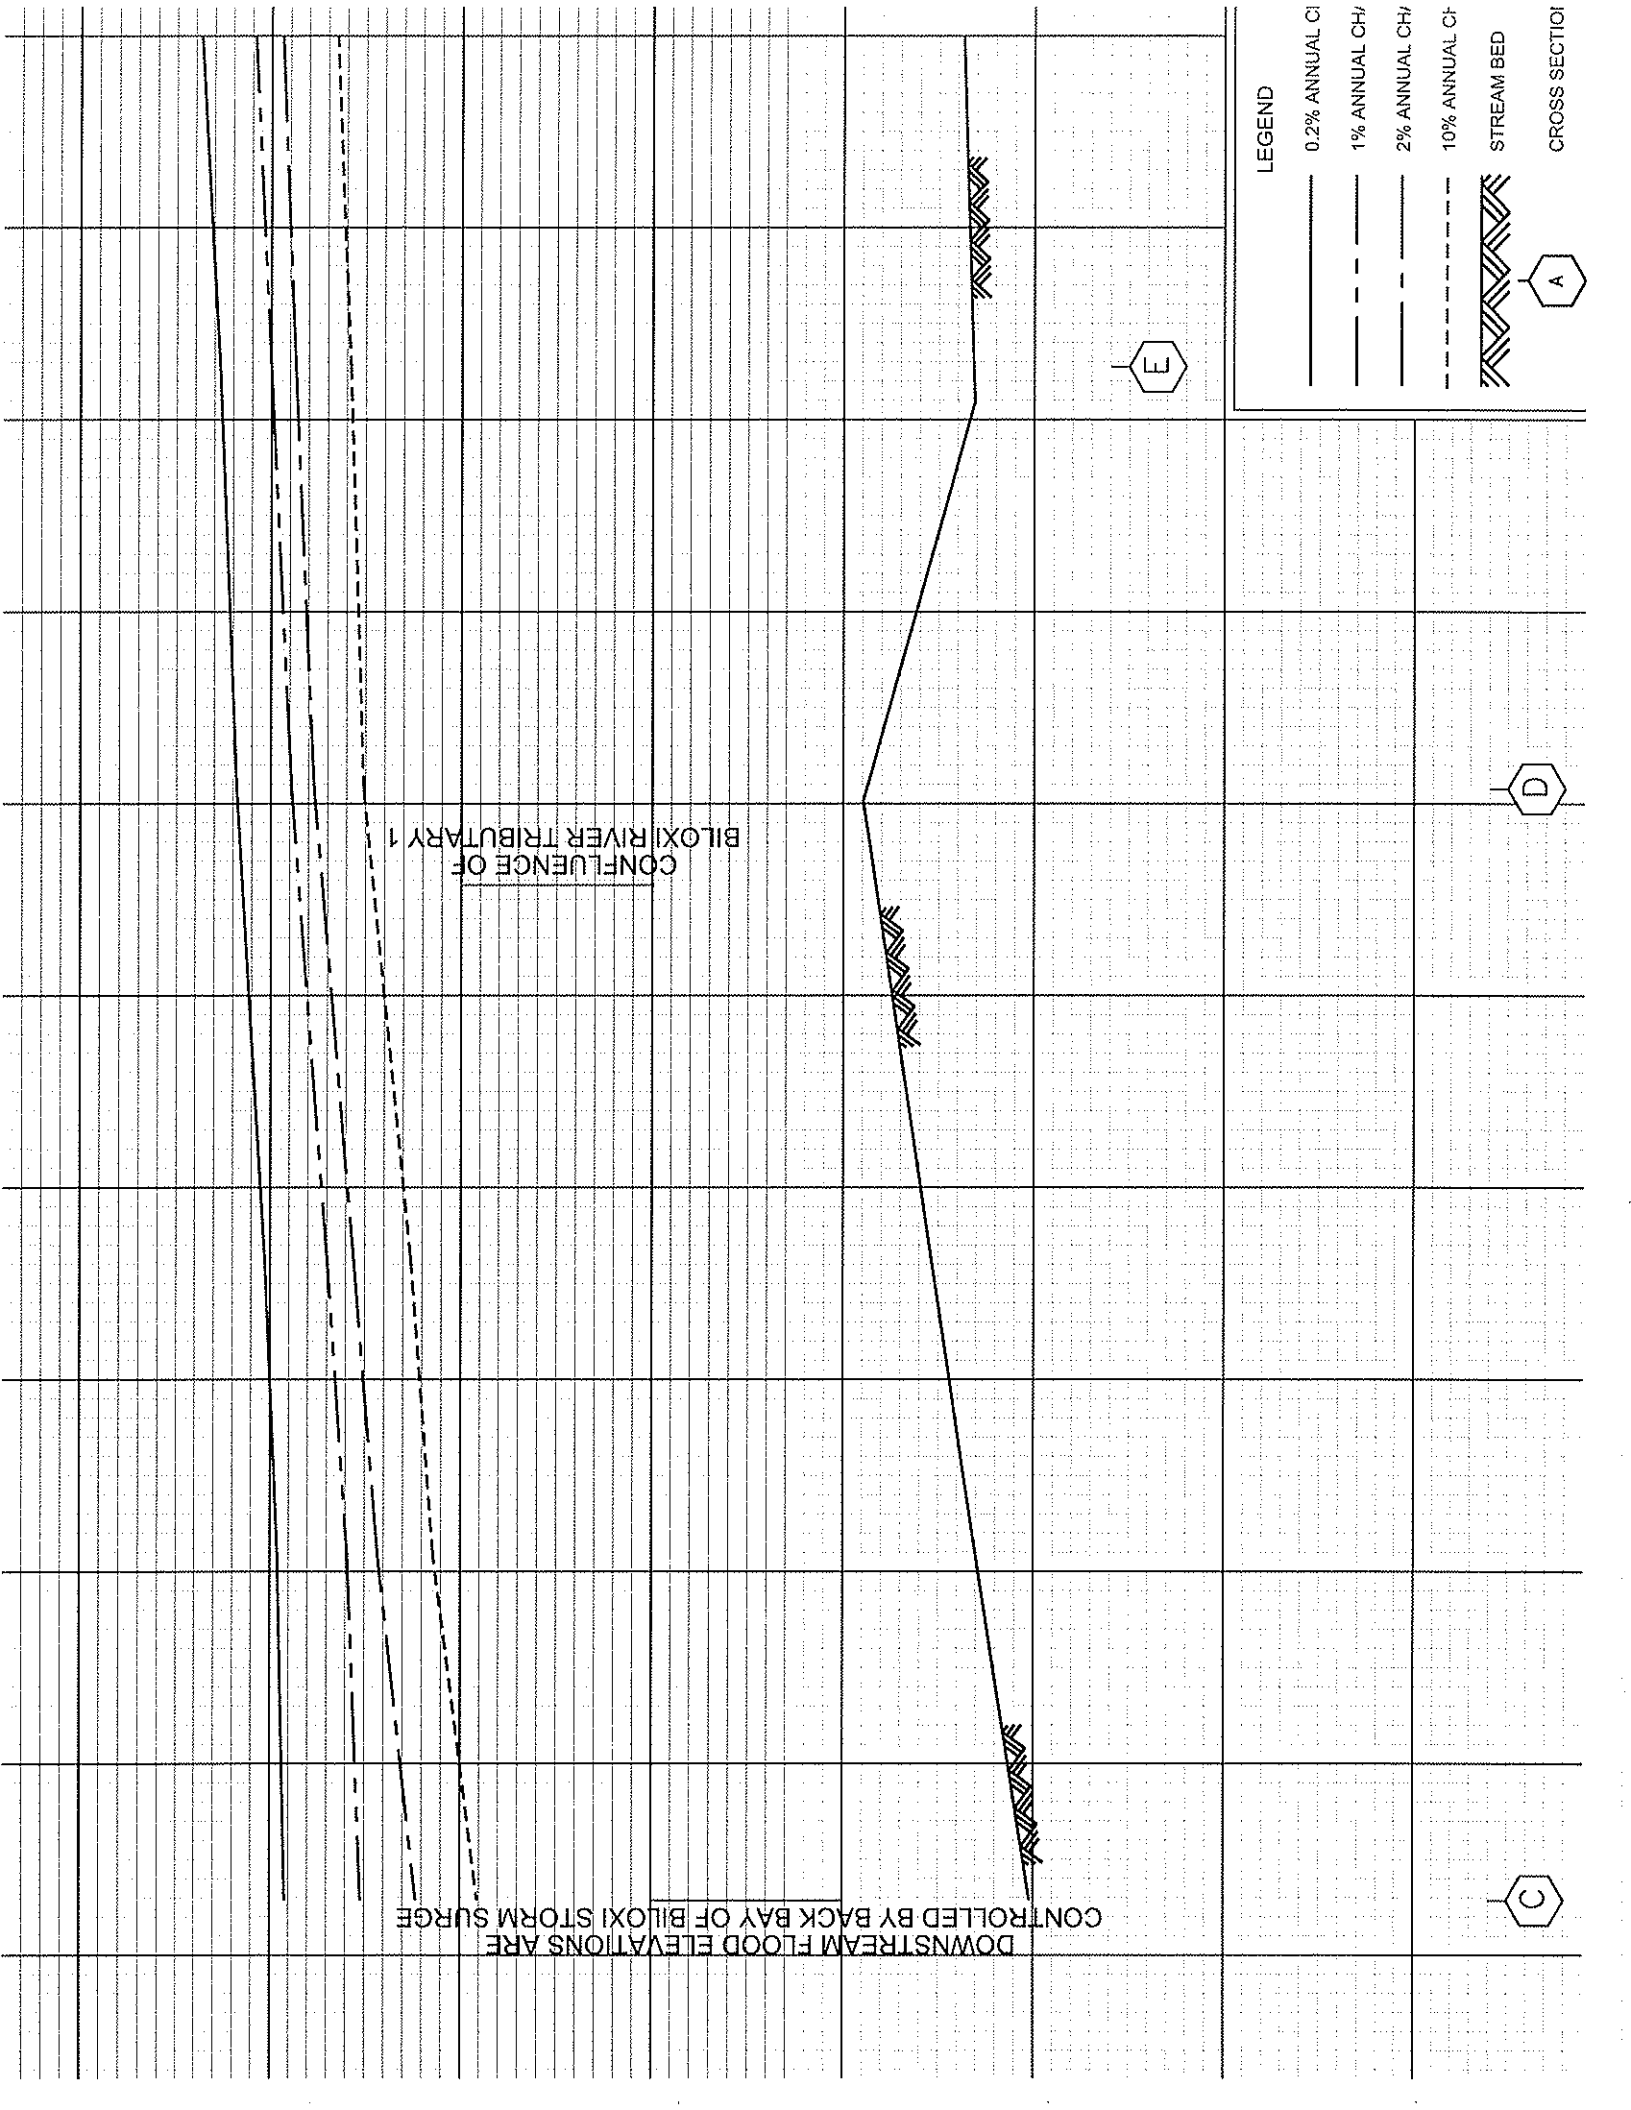A



LEGEND

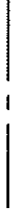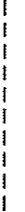- 0.2% ANNUAL CF 
- 1% ANNUAL CF 
- 2% ANNUAL CF 
- 10% ANNUAL CF 
- STREAM BED 

A


E

D

C

CONFLUENCE OF BILOXI RIVER TRIBUTARY 1

DOWNSTREAM FLOOD ELEVATIONS ARE CONTROLLED BY BACK BAY OF BILOXI STORM SURGE

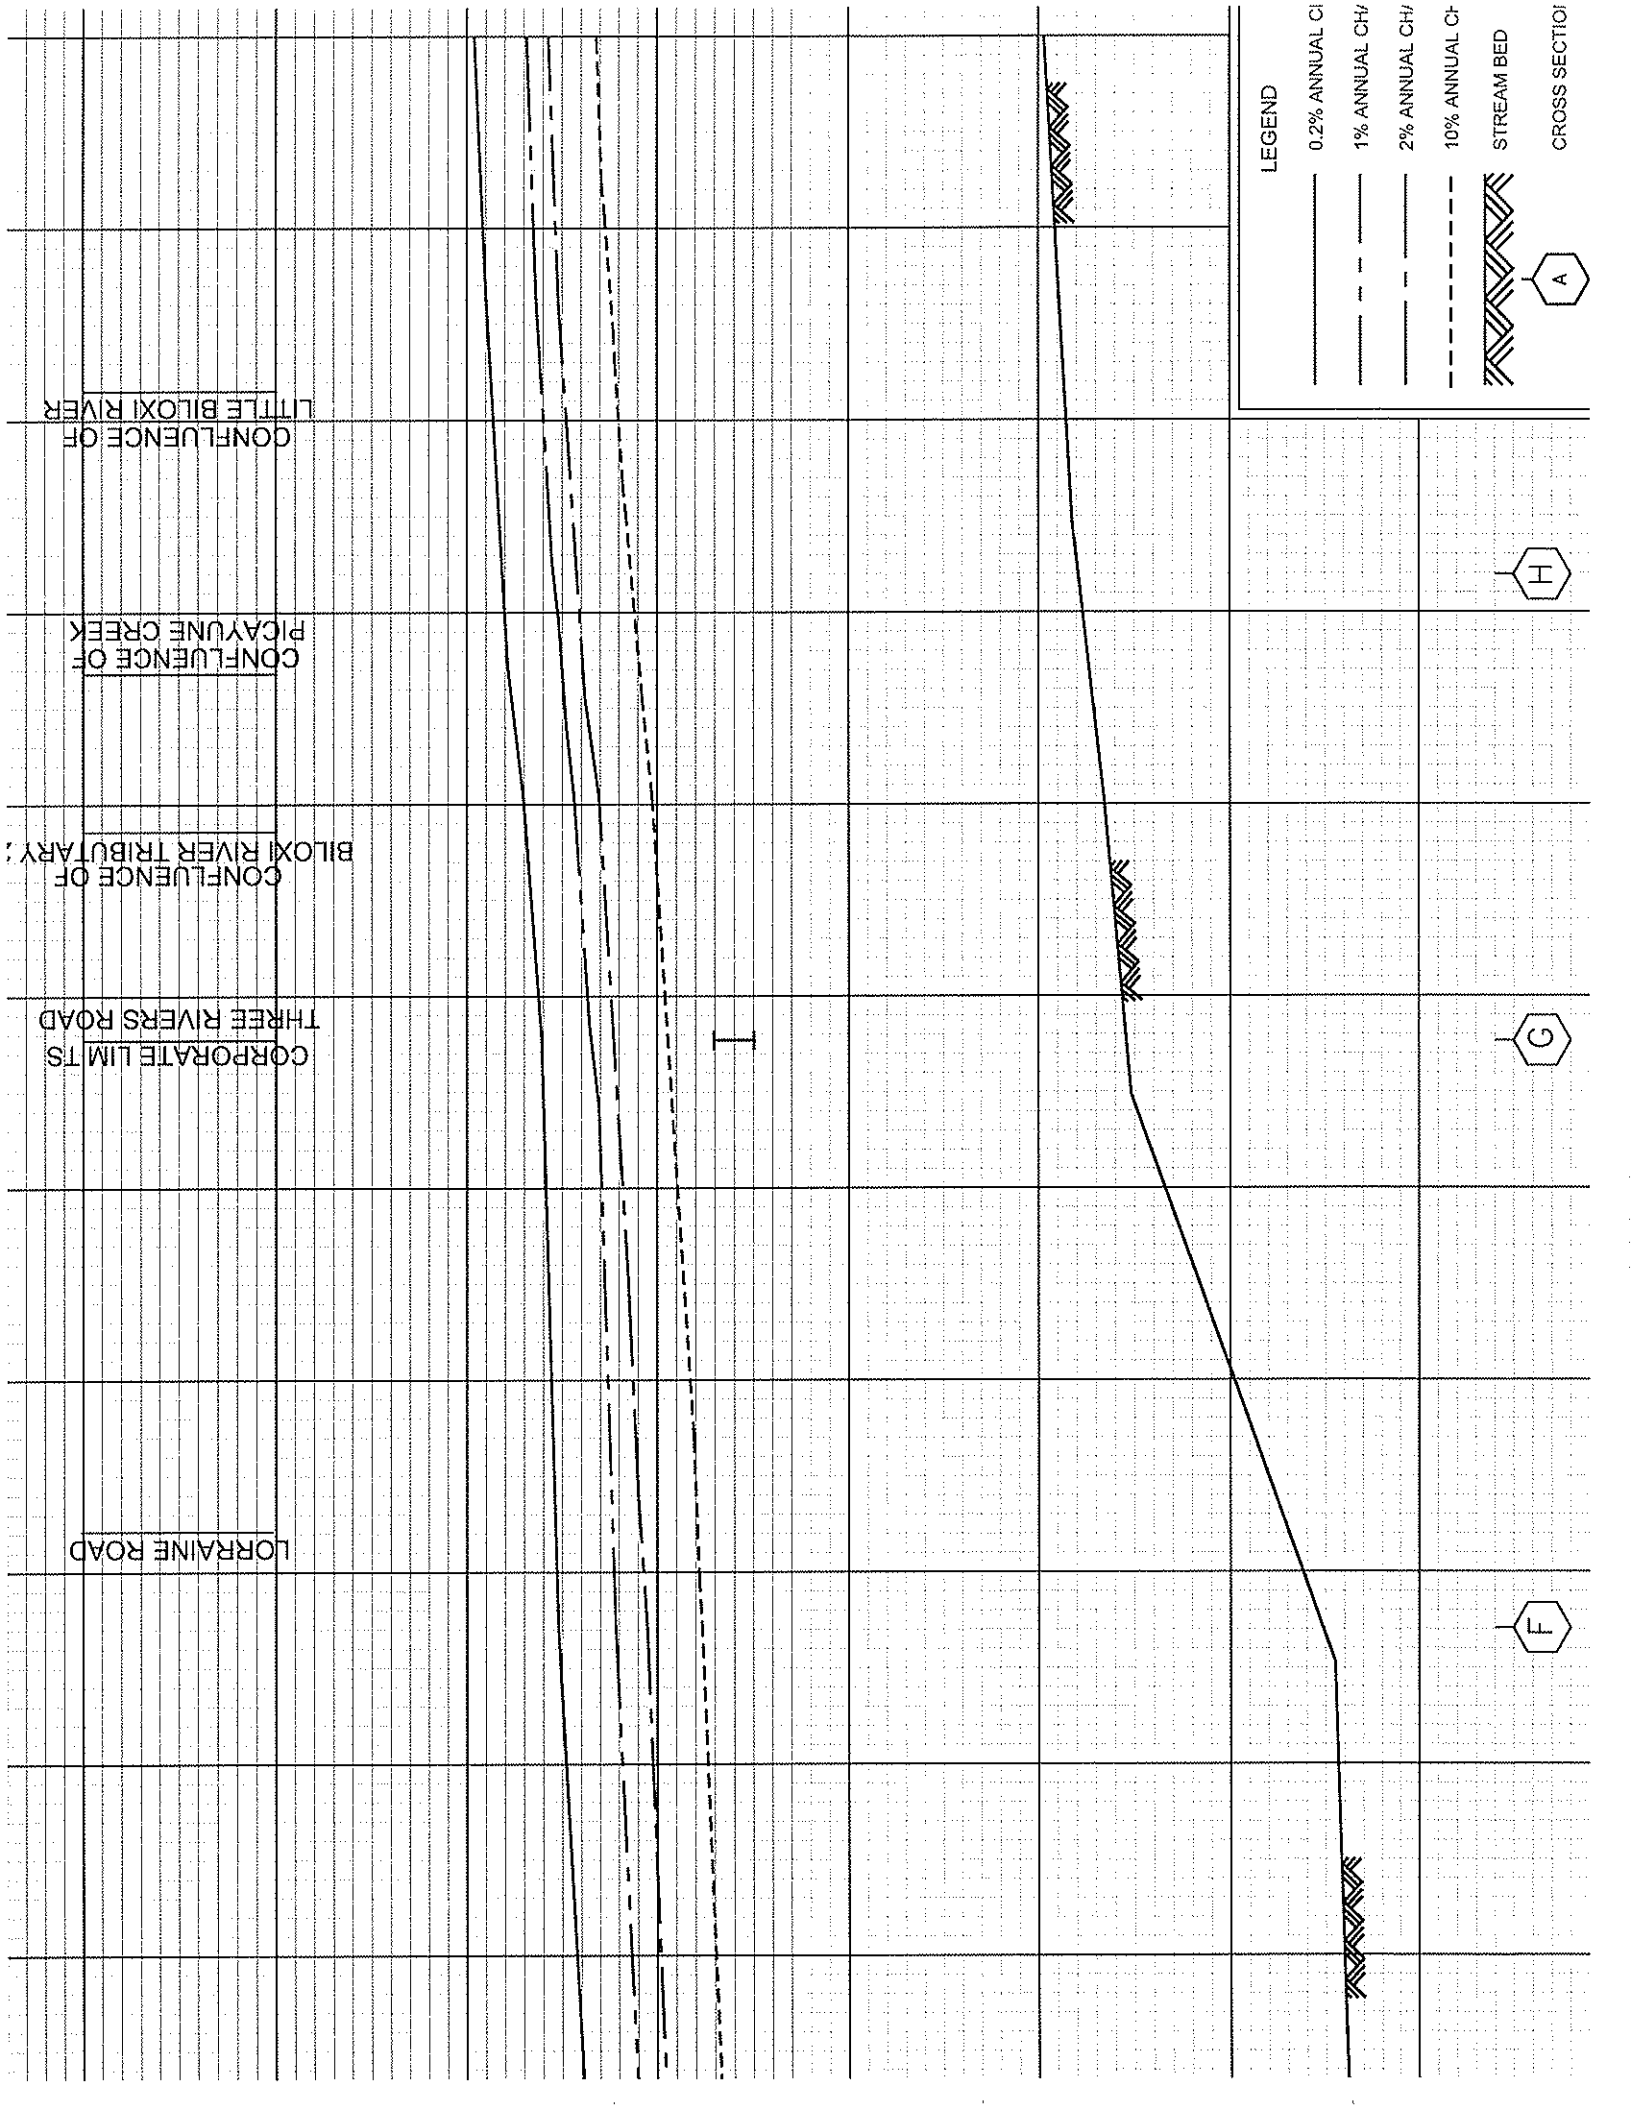

LITTLE BLOXI RIVER
CONFLUENCE OF

PICAYUNE CREEK
CONFLUENCE OF

BLOXI RIVER TRIBUTARY:
CONFLUENCE OF

THREE RIVERS ROAD
CORPORATE LIMITS

LORRAINE ROAD

LEGEND

- 0.2% ANNUAL CH#
- 1% ANNUAL CH#
- 2% ANNUAL CH#
- 10% ANNUAL CH#
- STREAM BED

A

C

F

CROSS SECTION

CONFLUENCE OF
RUDY BRANCH

CONFLUENCE OF
TIGER CREEK

LEGEND

- 0.2% ANNUAL CH
- 1% ANNUAL CH
- 2% ANNUAL CH
- 10% ANNUAL CH
- STREAM BED

CROSS SECTION


A

L

K

J

I

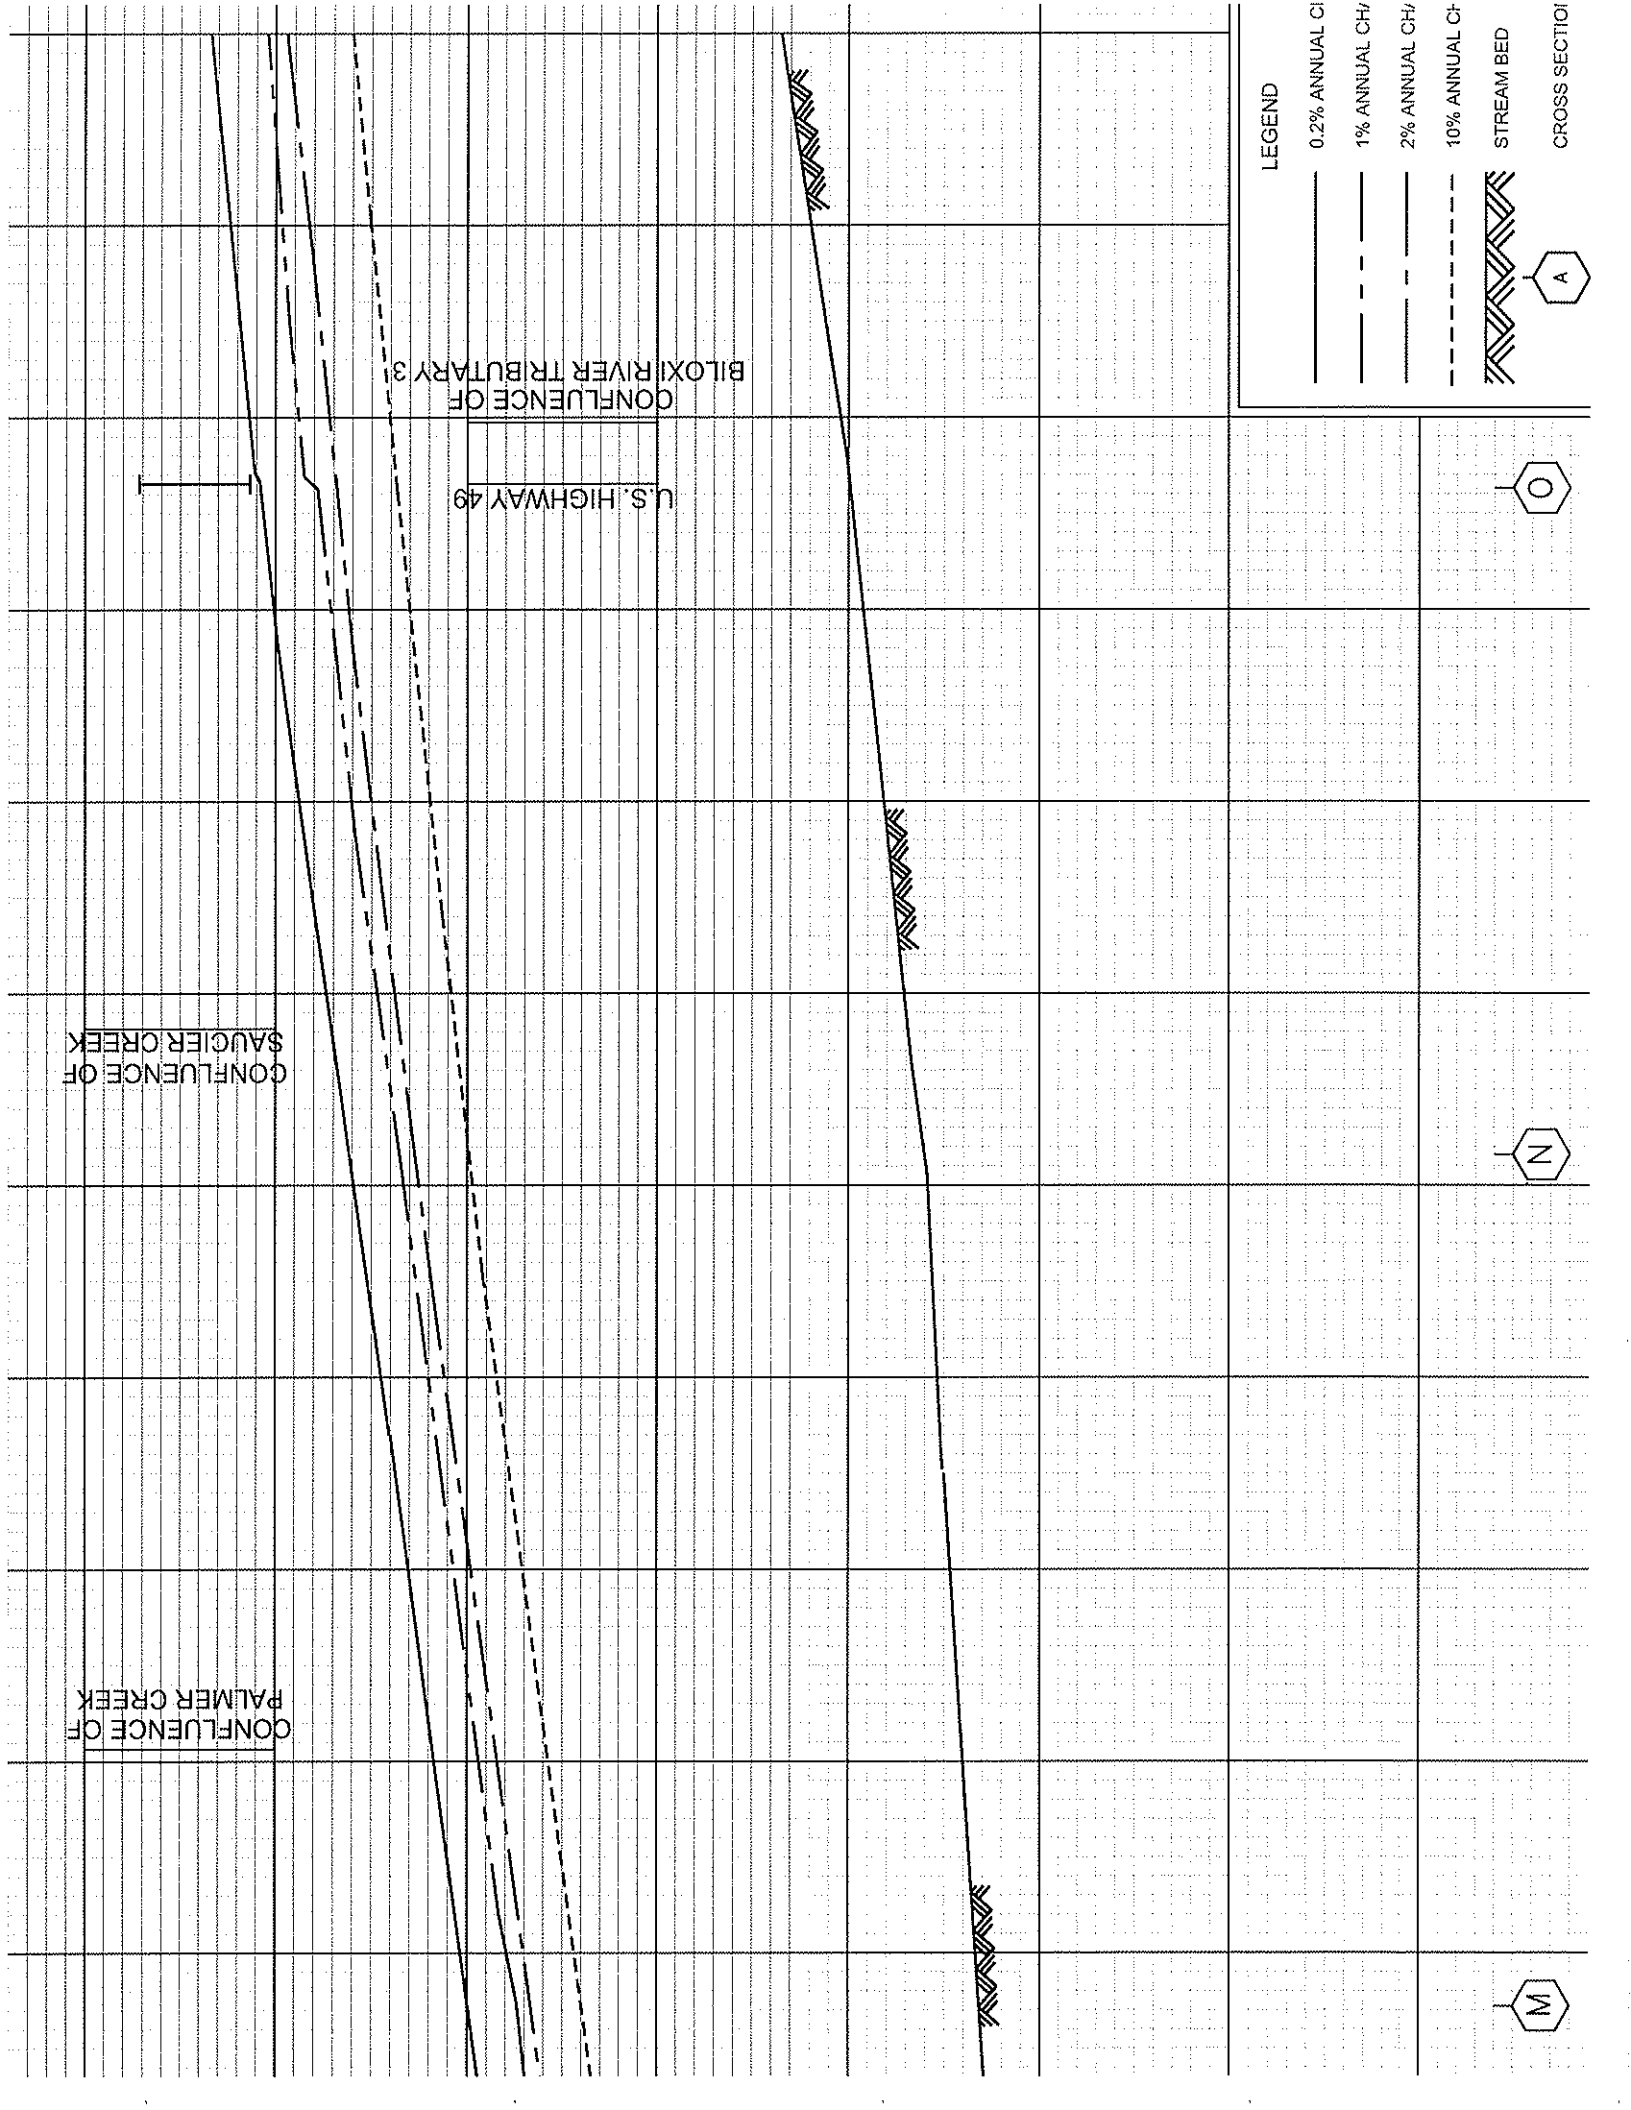

LEGEND

- 0.2% ANNUAL CHANCE FLOOD
- 1% ANNUAL CHANCE FLOOD
- 2% ANNUAL CHANCE FLOOD
- 10% ANNUAL CHANCE FLOOD
- STREAM BED



CONFLUENCE OF BILOXI RIVER TRIBUTARY 3


U.S. HIGHWAY 49

CONFLUENCE OF SAUGIER CREEK






CONFLUENCE OF PALMER CREEK

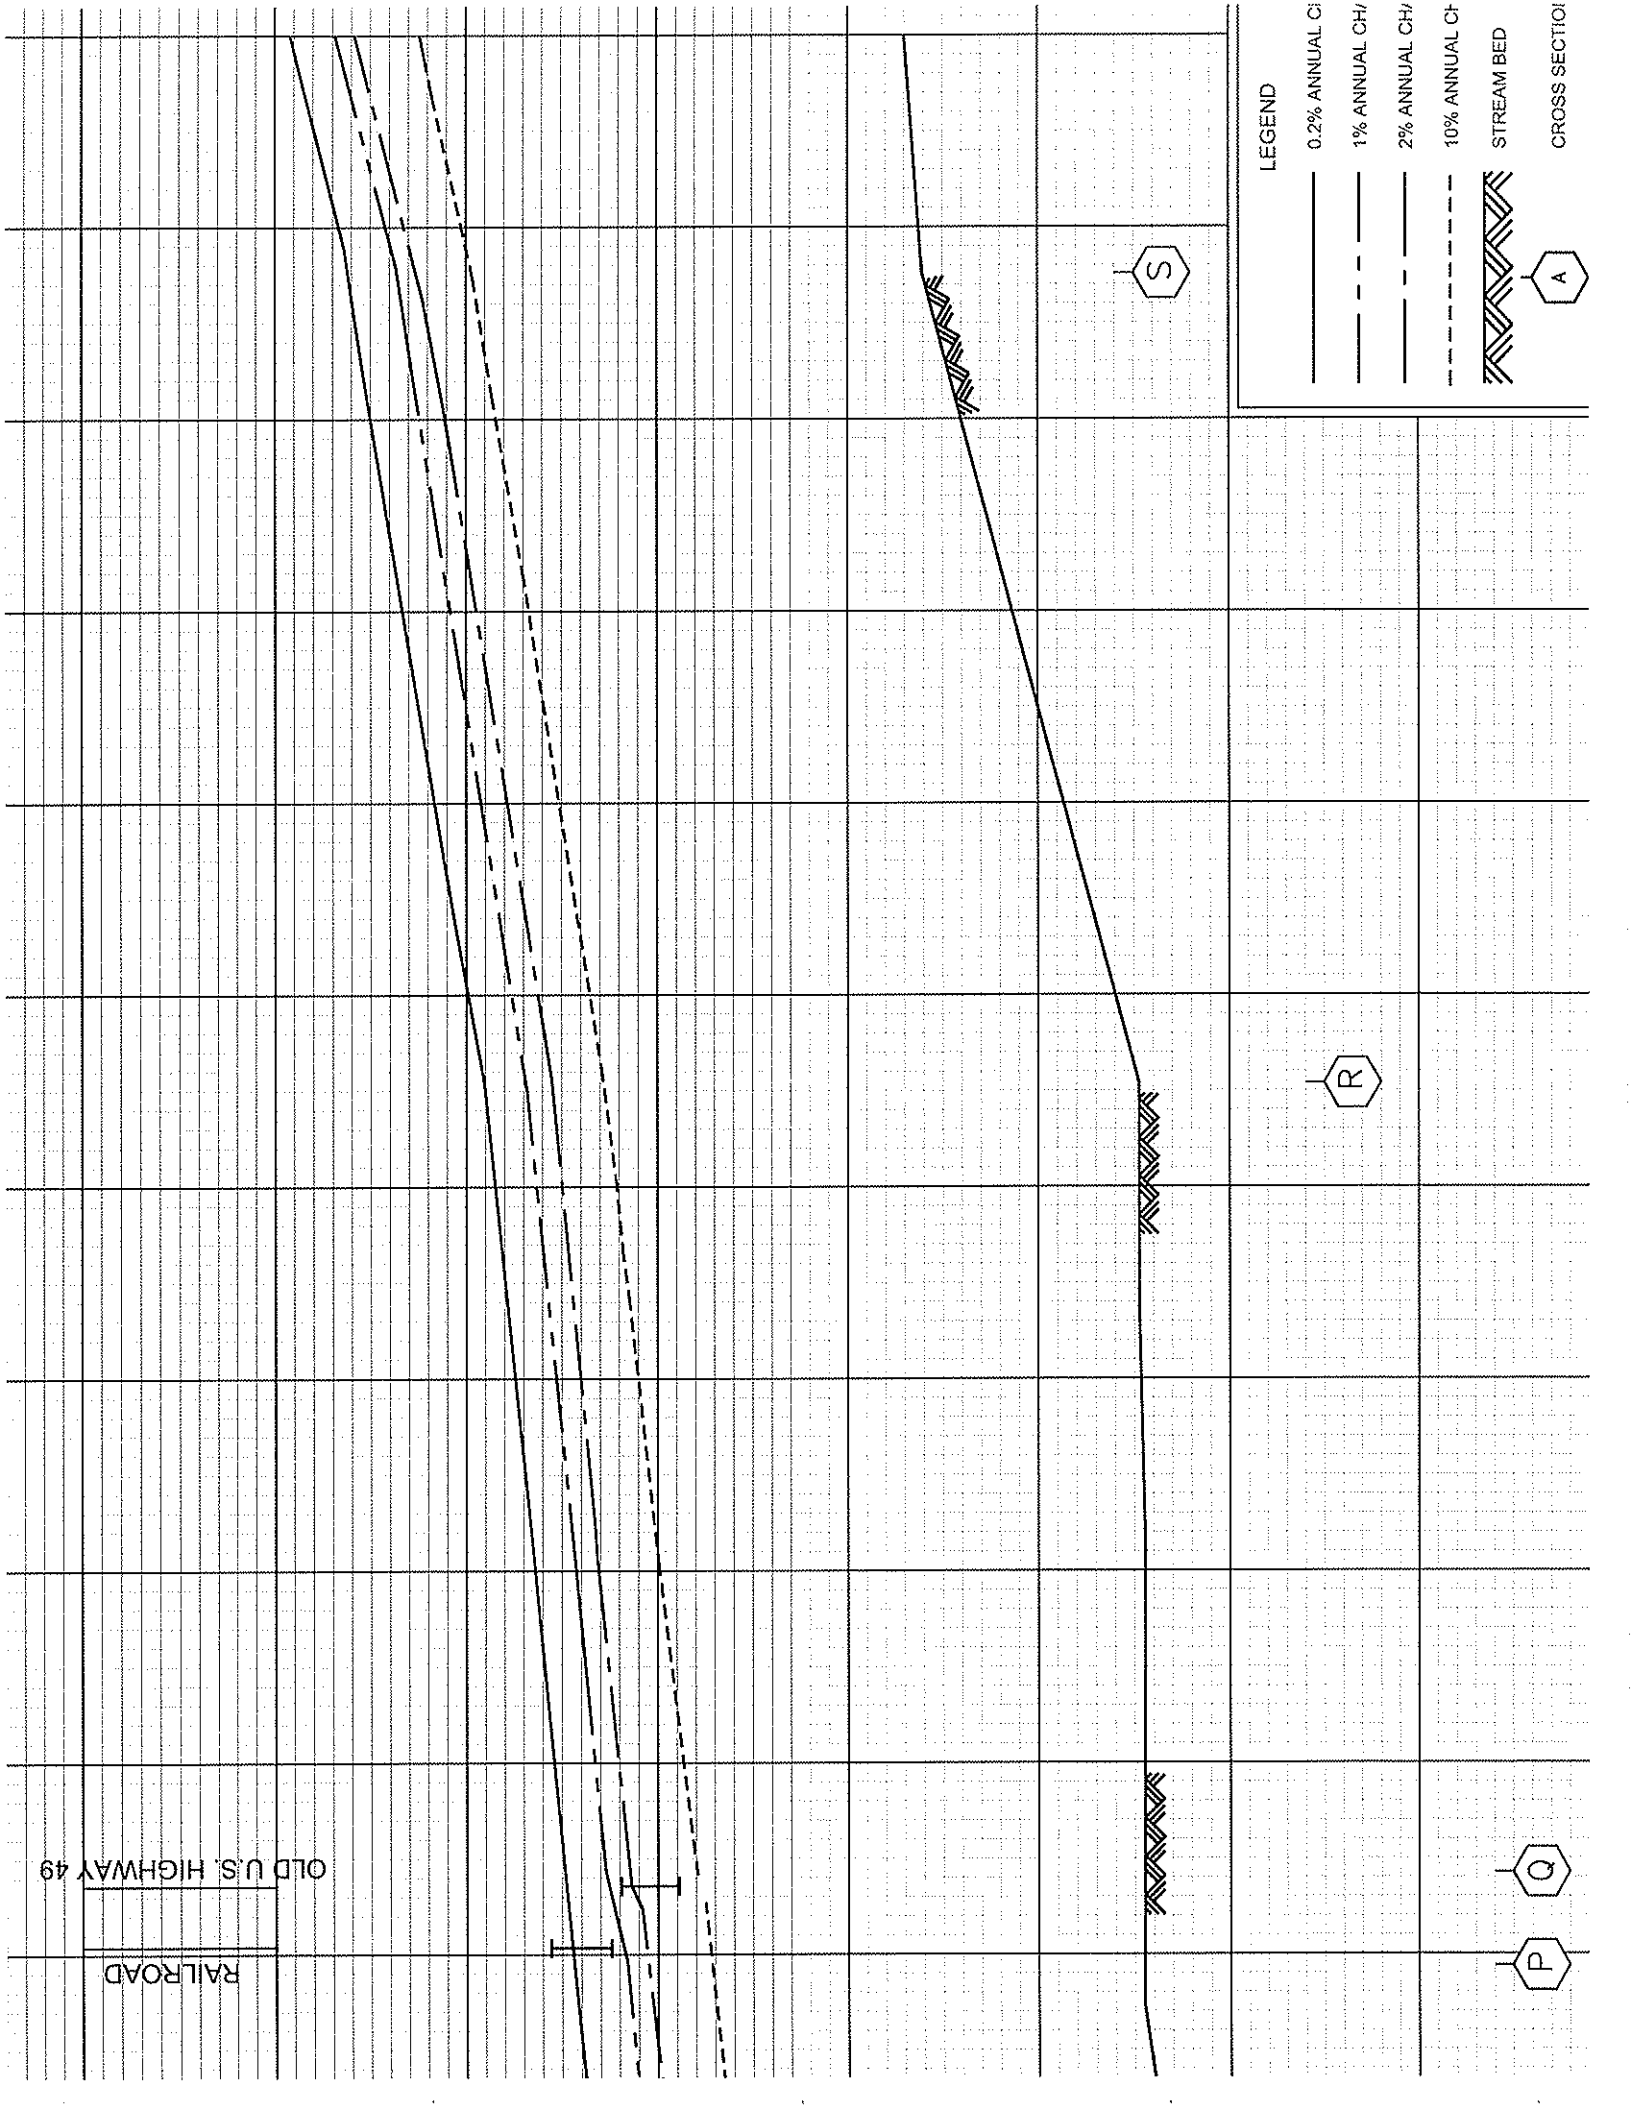

CROSS SECTION



LEGEND

- 0.2% ANNUAL CH/ 
- 1% ANNUAL CH/ 
- 2% ANNUAL CH/ 
- 10% ANNUAL CH/ 
- STREAM BED 
- CROSS SECTION

S


R

Q







P

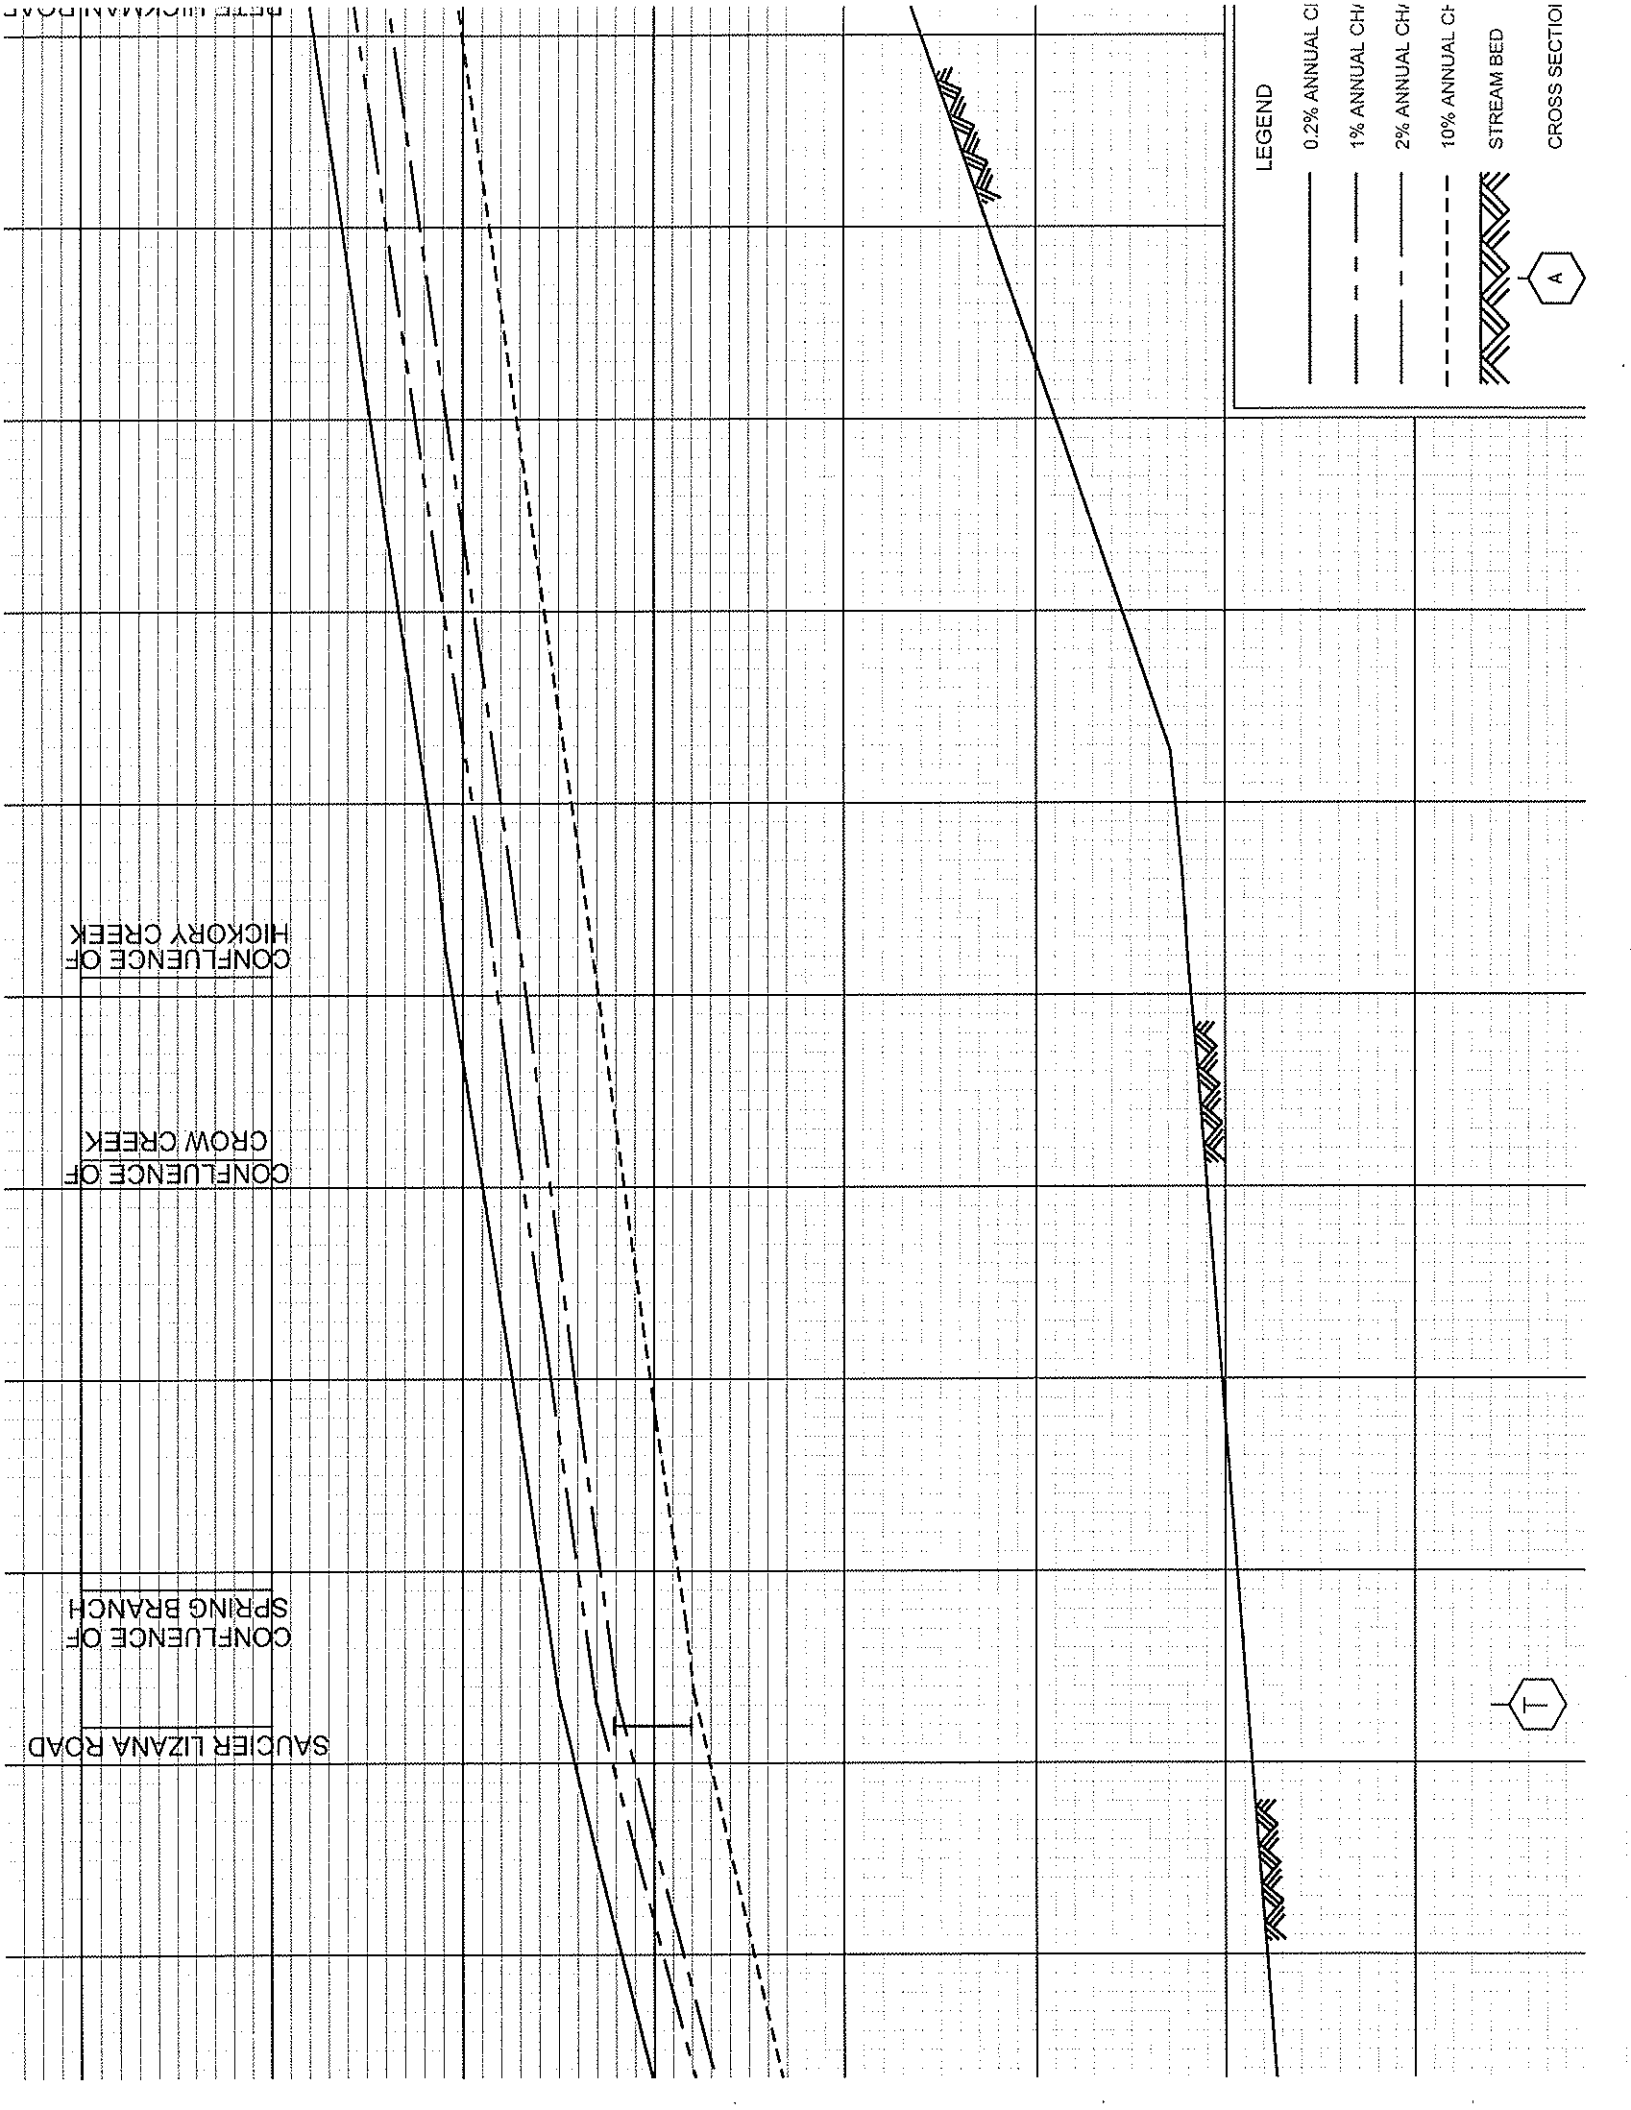OLD U.S. HIGHWAY 49

RAILROAD



LEGEND

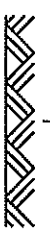	0.2% ANNUAL CHANCE FLOOD
	1% ANNUAL CHANCE FLOOD
	2% ANNUAL CHANCE FLOOD
	10% ANNUAL CHANCE FLOOD
	STREAM BED
	CROSS SECTION A

CONFLUENCE OF HICKORY CREEK

CONFLUENCE OF GROW CREEK

CONFLUENCE OF SPRING BRANCH


SAUCIER LIZANA ROAD

T

A

FRED DIAMOND ROAD

H

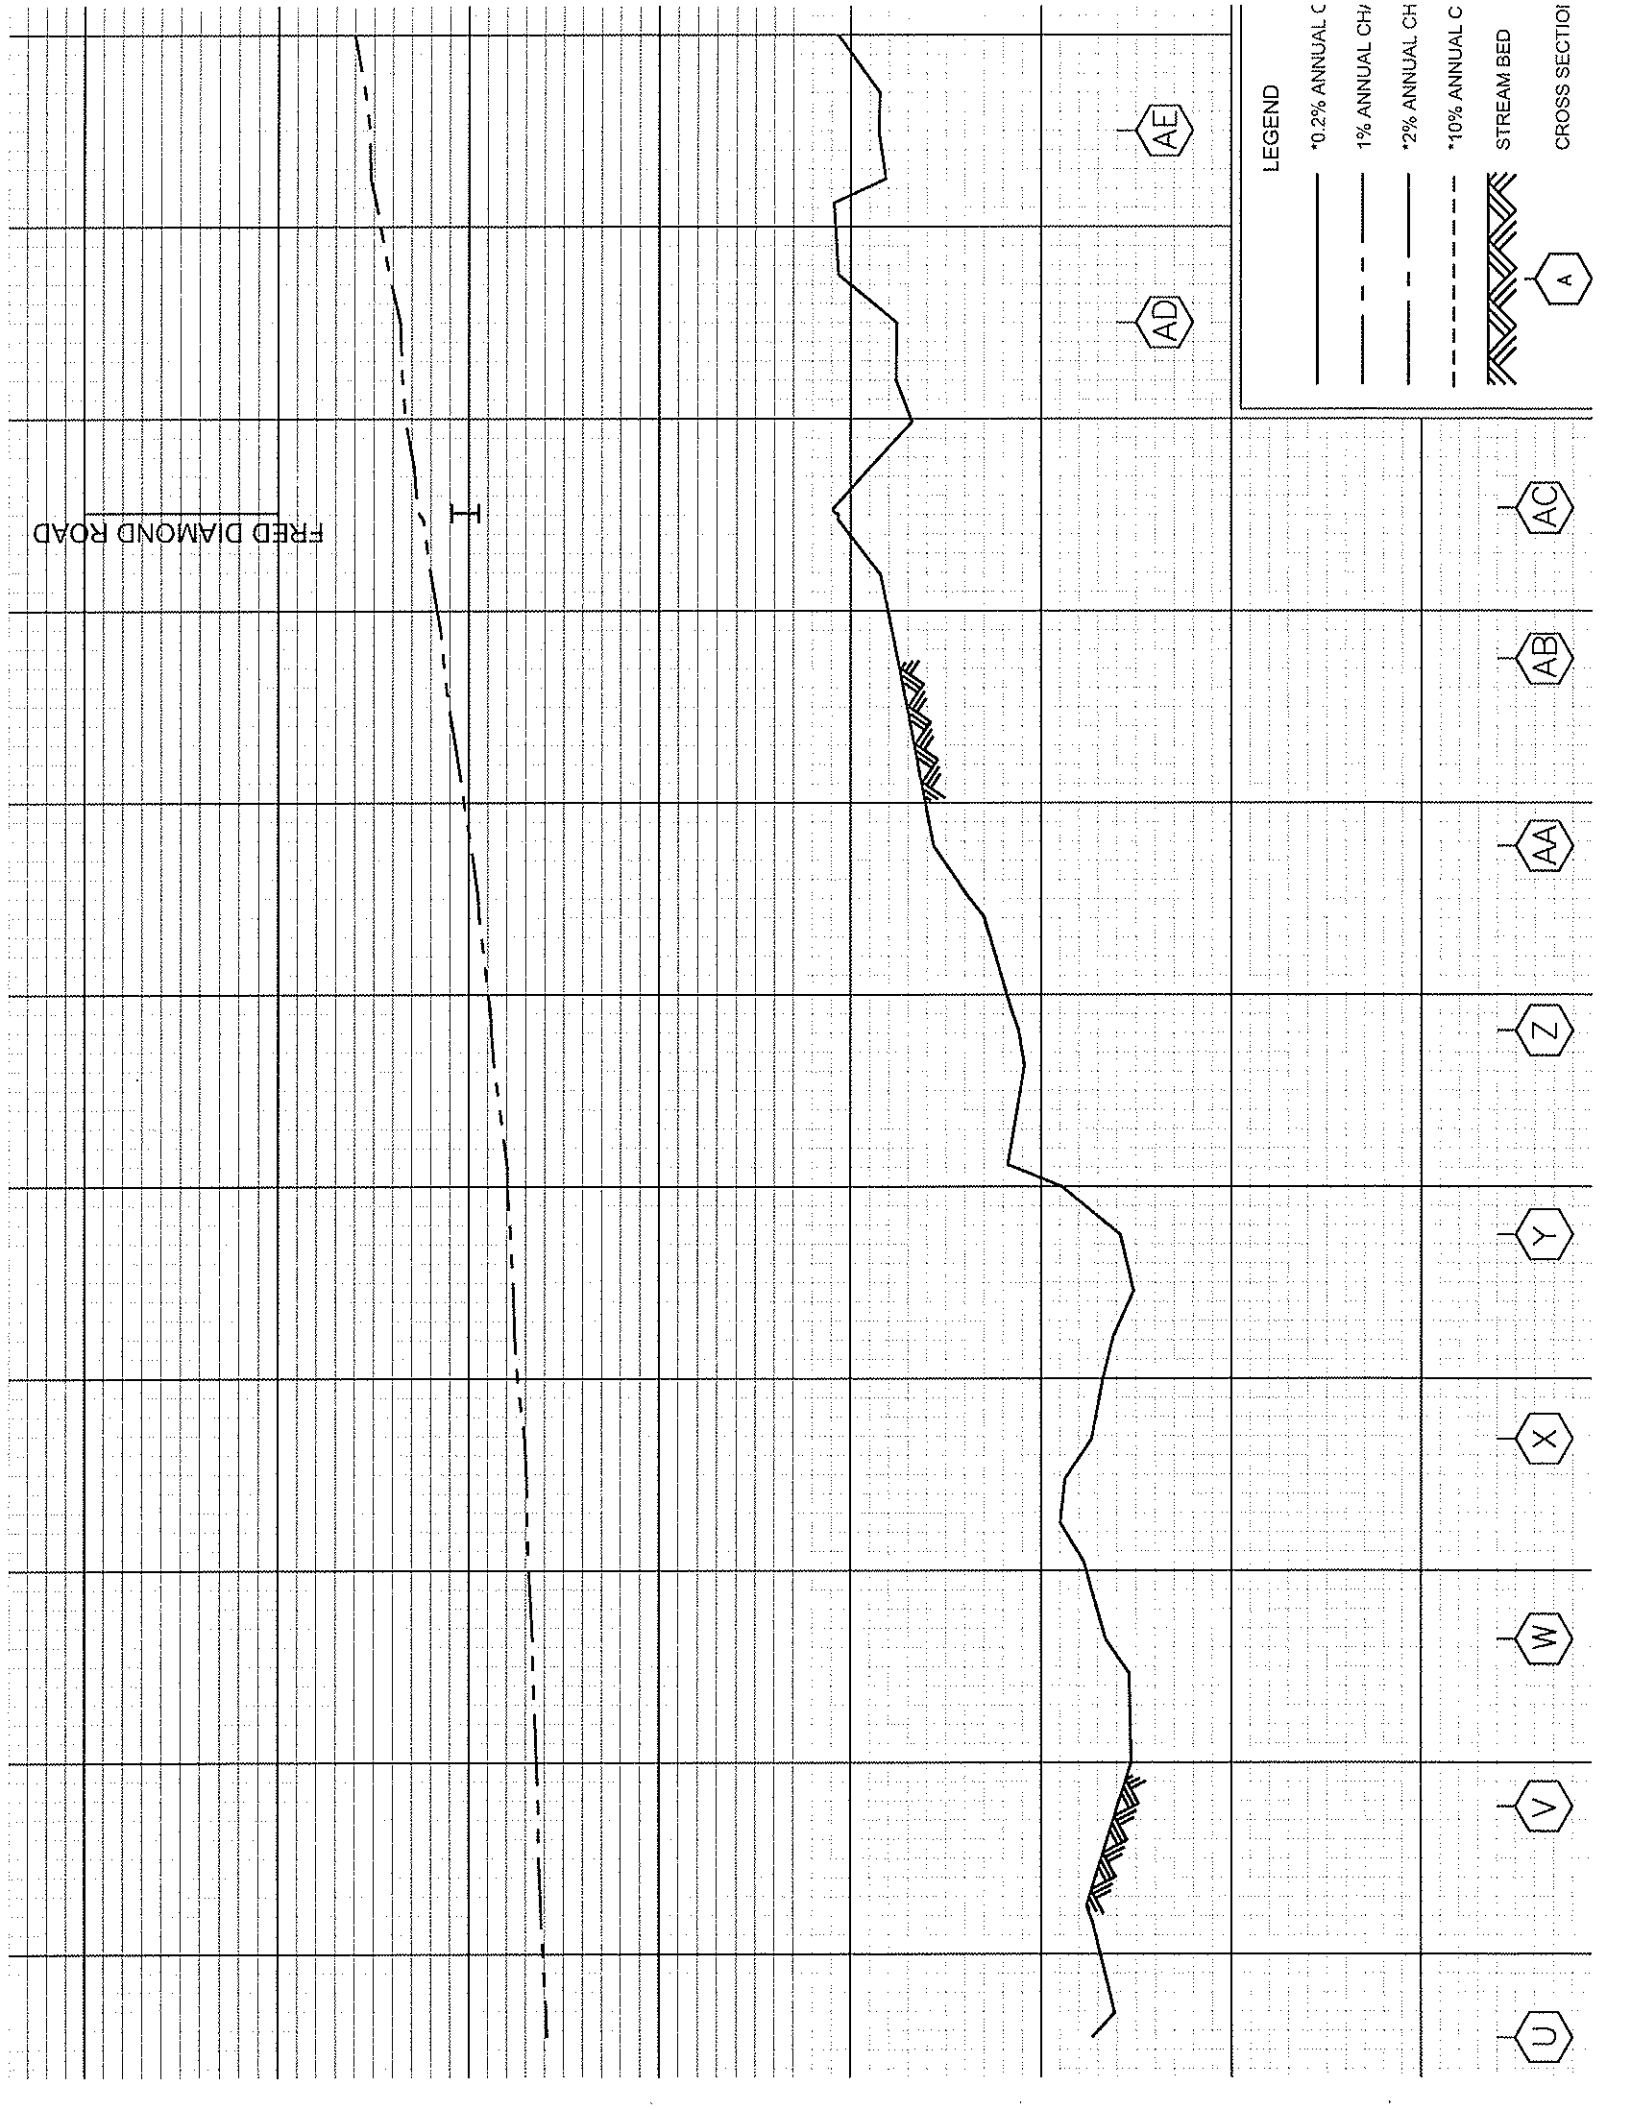

LEGEND

- *0.2% ANNUAL C
- - - 1% ANNUAL CH
- · - · 2% ANNUAL CH
- - - - *10% ANNUAL C
- [Hatched Area] STREAM BED
- [Hexagon with A] CROSS SECTION

U

V

W

X

Y

Z


AA

AB

AC

AD

AE

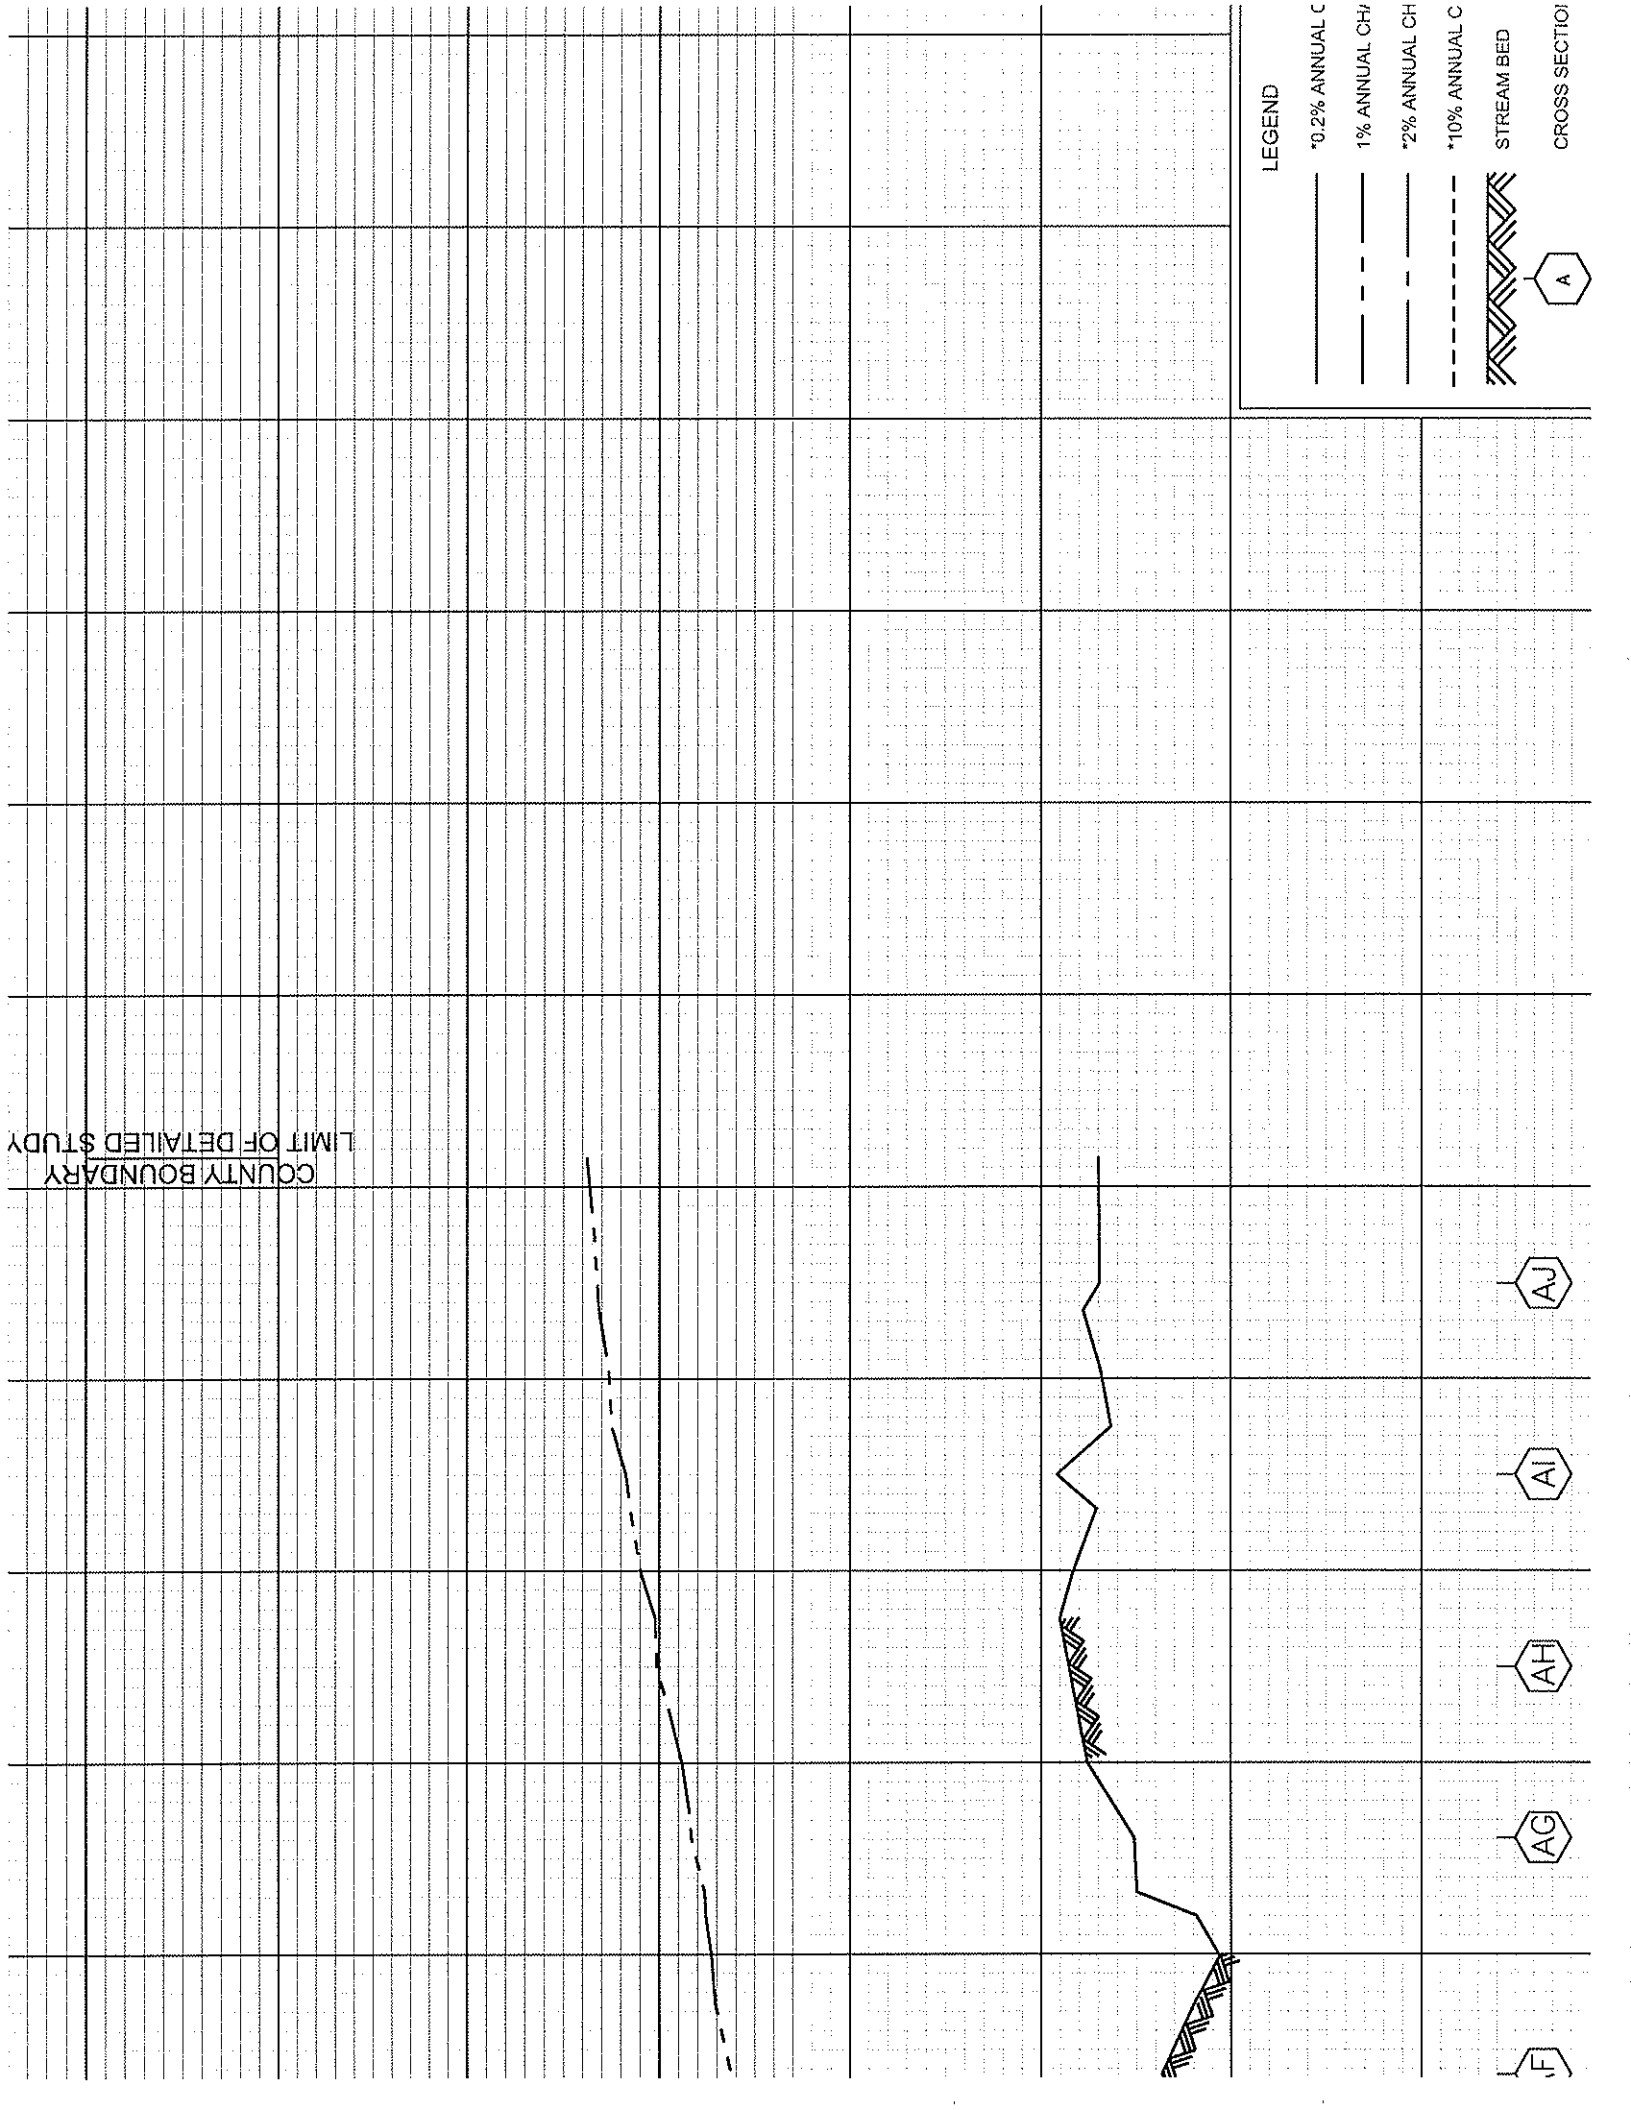

LEGEND

- *0.2% ANNUAL C
- - - 1% ANNUAL CH
- - - *2% ANNUAL CH
- - - *10% ANNUAL C
- ▨ STREAM BED
- ⬡ A

LIMIT OF DETAILED STUDY

COUNTY BOUNDARY

F

AG

AH

AI

AJ


FLOOD INSURANCE STUDY



HARRISON COUNTY, MISSISSIPPI AND INCORPORATED AREAS

VOLUME 2 OF 3

COMMUNITY NAME	COMMUNITY NUMBER
BILOXI, CITY OF	285252
D'IBERVILLE, CITY OF	280336
GULFPORT, CITY OF	285253
HARRISON COUNTY (UNINCORPORATED AREAS)	285255
LONG BEACH, CITY OF	285257
PASS CHRISTIAN, CITY OF	285261

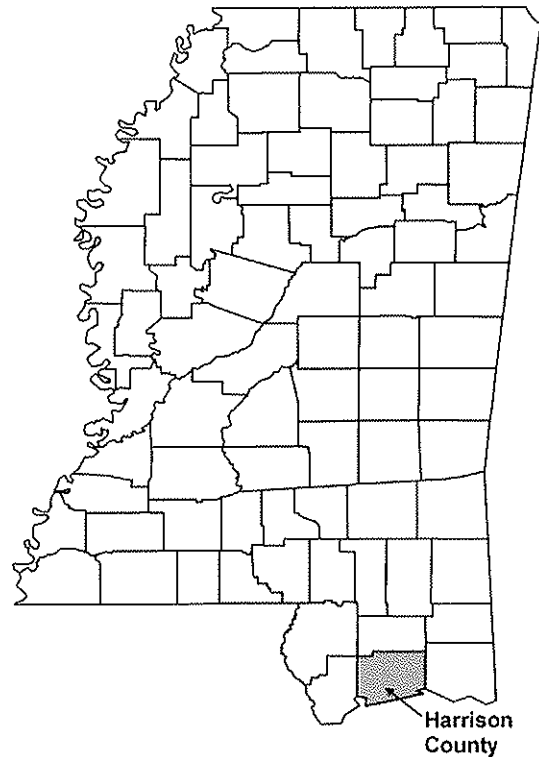

Federal Emergency Management Agency

FLOOD INSURANCE STUDY NUMBER

28047CV002A

NOTICE TO
FLOOD INSURANCE STUDY USERS

Communities participating in the National Flood Insurance Program (NFIP) have established repositories of flood hazard data for floodplain management and flood insurance purposes. This Flood Insurance Study (FIS) may not contain all data available within the repository. It is advisable to contact the community repository for any additional data.

Part or all of this FIS may be revised and republished at any time. In addition, part of this FIS may be revised by the Letter of Map Revision process, which does not involve republication or redistribution of the FIS. It is, therefore, the responsibility of the user to consult with community officials and to check the community repository to obtain the most current FIS components.

Initial Countywide FIS Effective Date:

TABLE OF CONTENTS

Table of Contents – Volume 1

	<u>Page</u>
1.0 <u>INTRODUCTION</u>	1
1.1 Purpose of Study	1
1.2 Authority and Acknowledgments	1
1.3 Coordination	3
2.0 <u>AREA STUDIED</u>	4
2.1 Scope of Study	4
2.2 Community Description	9
2.3 Principal Flood Problems	10
2.4 Flood Protection Measures	14
3.0 <u>ENGINEERING METHODS</u>	14
3.1 Hydrologic Analyses	14
3.2 Hydraulic Analyses	23
3.3 Vertical Datum	34
4.0 <u>FLOODPLAIN MANAGEMENT APPLICATIONS</u>	49
4.1 Floodplain Boundaries	49
4.2 Floodways	50
5.0 <u>INSURANCE APPLICATIONS</u>	65
6.0 <u>FLOOD INSURANCE RATE MAP</u>	67
7.0 <u>OTHER STUDIES</u>	70
8.0 <u>LOCATION OF DATA</u>	70
9.0 <u>BIBLIOGRAPHY AND REFERENCES</u>	71

Table of Contents – Volume 1 -continued

	<u>Page</u>
<u>FIGURES</u>	
Figure 1 – Transect Schematic	32
Figure 2 – Floodway Schematic	64

<u>TABLES</u>	
Table 1 – CCO Meeting Dates	3
Table 2 – Streams Studied by Detailed and Limited Detailed Methods	6
Table 3 – Summary of Discharges	15
Table 4 – Summary of Roughness Coefficients	25
Table 5 – Parameter Values for Surge Elevations	30
Table 6 – Coastal Data Table	35
Table 7 – Floodway Data	51
Table 8 – Community Map History	68

<u>EXHIBITS</u>	
Exhibit 1 – Flood Profiles	
Bernard Bayou	Panels 01P – 06P
Bernard Bayou Tributary 3	Panel 07P
Bernard Bayou Tributary 4	Panel 08P
Bernard Bayou Tributary 5	Panel 09P
Bernard Bayou Tributary 6	Panel 10P
Big Creek	Panels 11P – 13P
Biloxi River	Panels 14P – 21P

Table of Contents – Volume 2

<u>EXHIBITS – continued</u>	
Exhibit 1 – Flood Profiles - continued	
Brickyard Bayou	Panels 22P – 24P
Canal No. 1	Panels 25P – 29P
Canal No. 3	Panels 30P – 31P
Choctaw Creek	Panel 32P
Crow Creek	Panels 33P – 34P
Flat Branch	Panels 35P – 38P
Flat Branch Tributary 1	Panel 39P
Flat Branch Tributary 2	Panel 40P
Fritz Creek	Panels 41P – 42P
Fritz Creek Tributary 1	Panels 43P – 45P
Fritz Creek Tributary 2	Panel 46P
Hickory Creek	Panels 47P – 48P
Hog Branch	Panels 49P – 51P
Howard Creek	Panels 52P – 54P

Table of Contents – Volume 2 – continued

EXHIBITS – continued

Exhibit 1 – Flood Profiles - continued

Little Biloxi River	Panels 55P – 61P
Mill Creek	Panels 62P – 63P
Palmer Creek	Panels 64P – 65P
Parker Creek	Panels 66P – 68P
Pole Branch	Panels 69P – 70P
Sandy Creek	Panels 71P – 73P
Saucier Creek	Panels 74P – 76P
Tchoutacabouffa River	Panels 77P – 81P
Turkey Creek	Panels 82P – 87P
Tuxachanie Creek	Panels 88P – 94P
West Creek	Panels 95P – 96P
Wolf River	Panels 97P – 103P

Exhibit 2 – 0.2% Annual Chance Wave Envelopes

Transect 1	Panel 01P
Transect 2	Panel 02P
Transect 3	Panel 03P
Transect 4	Panel 04P
Transect 5	Panel 05P
Transect 6	Panel 06P
Transect 7	Panel 07P
Transect 8	Panel 08P
Transect 9	Panel 09P

Table of Contents – Volume 3

EXHIBITS – continued

Exhibit 2 – 0.2% Annual Chance Wave Envelopes

Transect 10	Panels 10P – 11P
Transect 11	Panel 12P
Transect 12	Panel 13P
Transect 13	Panel 14P
Transect 14	Panels 15P – 16P
Transect 15	Panel 17P
Transect 16	Panel 18P
Transect 17	Panel 19P
Transect 18	Panel 20P
Transect 19	Panel 21P
Transect 20	Panel 22P
Transect 21	Panel 23P
Transect 22	Panels 24P – 25P
Transect 23	Panel 26P


Table of Contents – Volume 3 – continued

EXHIBITS – continued


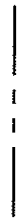

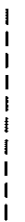


Exhibit 2 – 0.2% Annual Chance Wave Envelopes – continued

Transect 24	Panel 27P
Transect 25	Panel 28P
Transect 26	Panels 29P – 30P
Transect 27	Panels 31P – 32P
Transect 28	Panel 33P
Transect 29	Panel 34P
Transect 30	Panel 35P
Transect 31	Panel 36P
Transect 32	Panel 37P
Transect 33	Panel 38P
Transect 34	Panel 39P
Transect 35	Panel 40P
Transect 36	Panel 41P
Transect 37	Panel 42P
Transect 38	Panel 43P
Transect 39	Panel 44P
Transect 40	Panels 45P – 46P
Transect 41	Panel 47P
Transect 42	Panel 48P
Transect 43	Panel 49P
Transect 44	Panel 50P
Transect 45	Panels 51P – 52P
Transect 46	Panels 53P – 54P
Transect 47	Panels 55P – 56P
Transect 48	Panels 57P – 58P
Transect 49	Panel 59P
Transect 50	Panel 60P
Transect 51	Panel 61P
Transect 52	Panel 62P
Transect 53	Panels 63P – 64P
Transect 54	Panels 65P – 66P
Transect 55	Panels 67P – 68P
Transect 56	Panel 69P
Transect 57	Panel 70P
Transect 58	Panel 71P
Transect 59	Panel 72P
Transect 60	Panel 73P
Transect 61	Panel 74P
Transect 62	Panel 75P
Transect 63	Panel 76P
Transect 64	Panel 77P
Transect 65	Panel 78P
Transect 66	Panel 79P
Transect 67	Panel 80P
Transect 68	Panel 81P

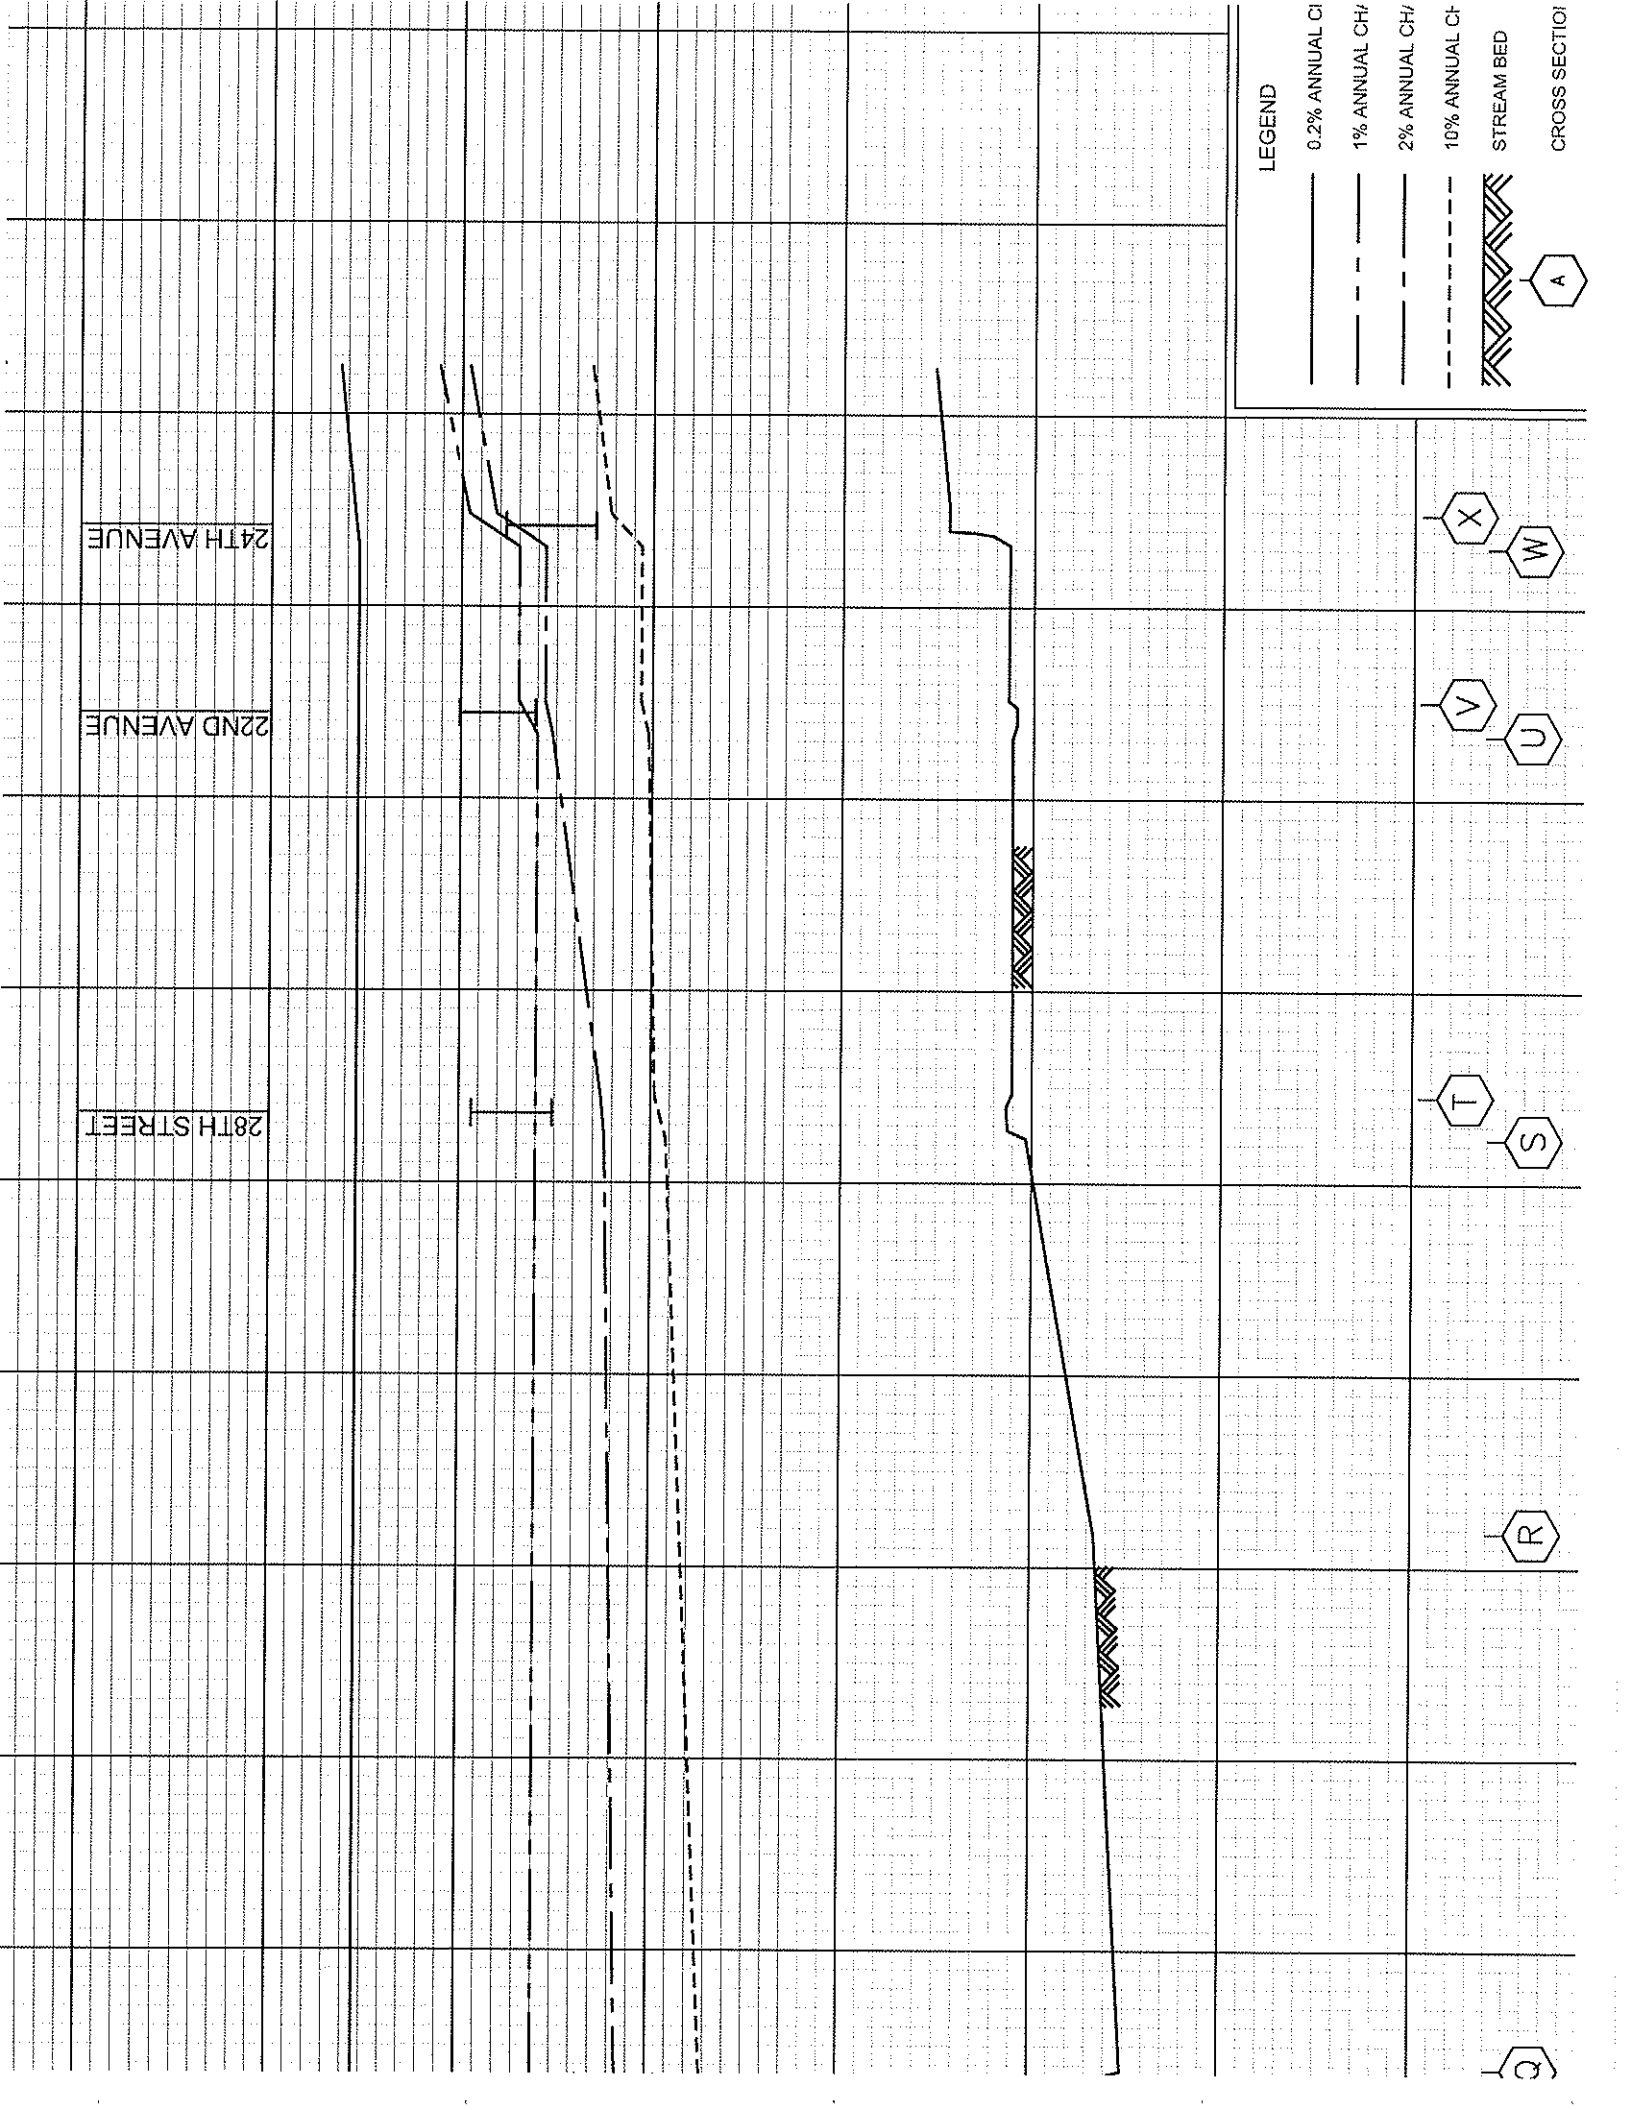Exhibit 3 – Flood Insurance Rate Map Index
Flood Insurance Rate Map



LEGEND

- 0.2% ANNUAL CF 
- 1% ANNUAL CF 
- 2% ANNUAL CF 
- 10% ANNUAL CF 
- STREAM BED 
- CROSS SECTION 

24TH AVENUE

22ND AVENUE

28TH STREET

X
W

V
U

T
S

R

Q

U.S. HIGHWAY 49

PASS ROAD

RAILROAD

30TH AVENUE

31ST AVENUE

32ND AVENUE

33RD AVENUE

36TH AVENUE

38TH AVENUE


20TH STREET

40TH AVENUE

41ST AVENUE

42ND STREET

44TH AVENUE

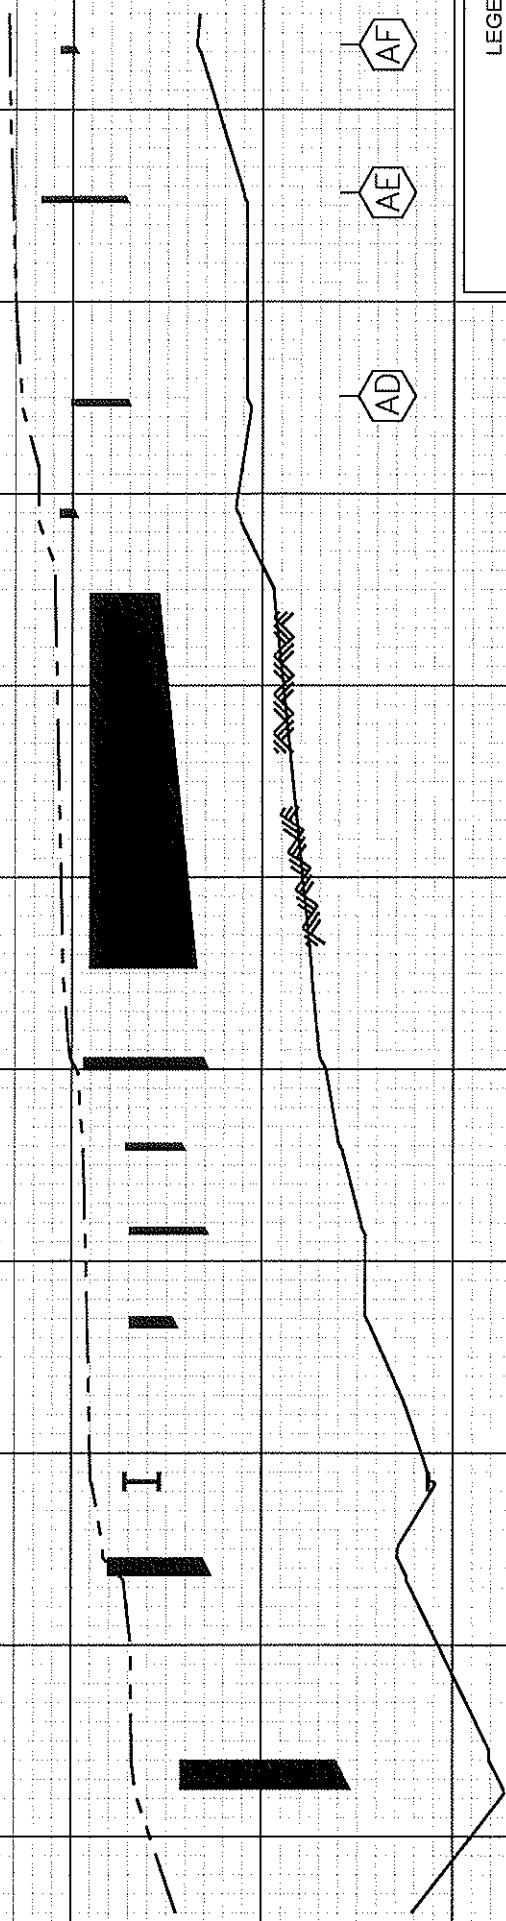

LEGEND

- 0.2% ANNUAL CHANCE FLOOD
- 1% ANNUAL CHANCE FLOOD
- 2% ANNUAL CHANCE FLOOD
- 10% ANNUAL CHANCE FLOOD
- STREAM BED

123

Y

Z

AA


AB

AC

AD

AE

AF

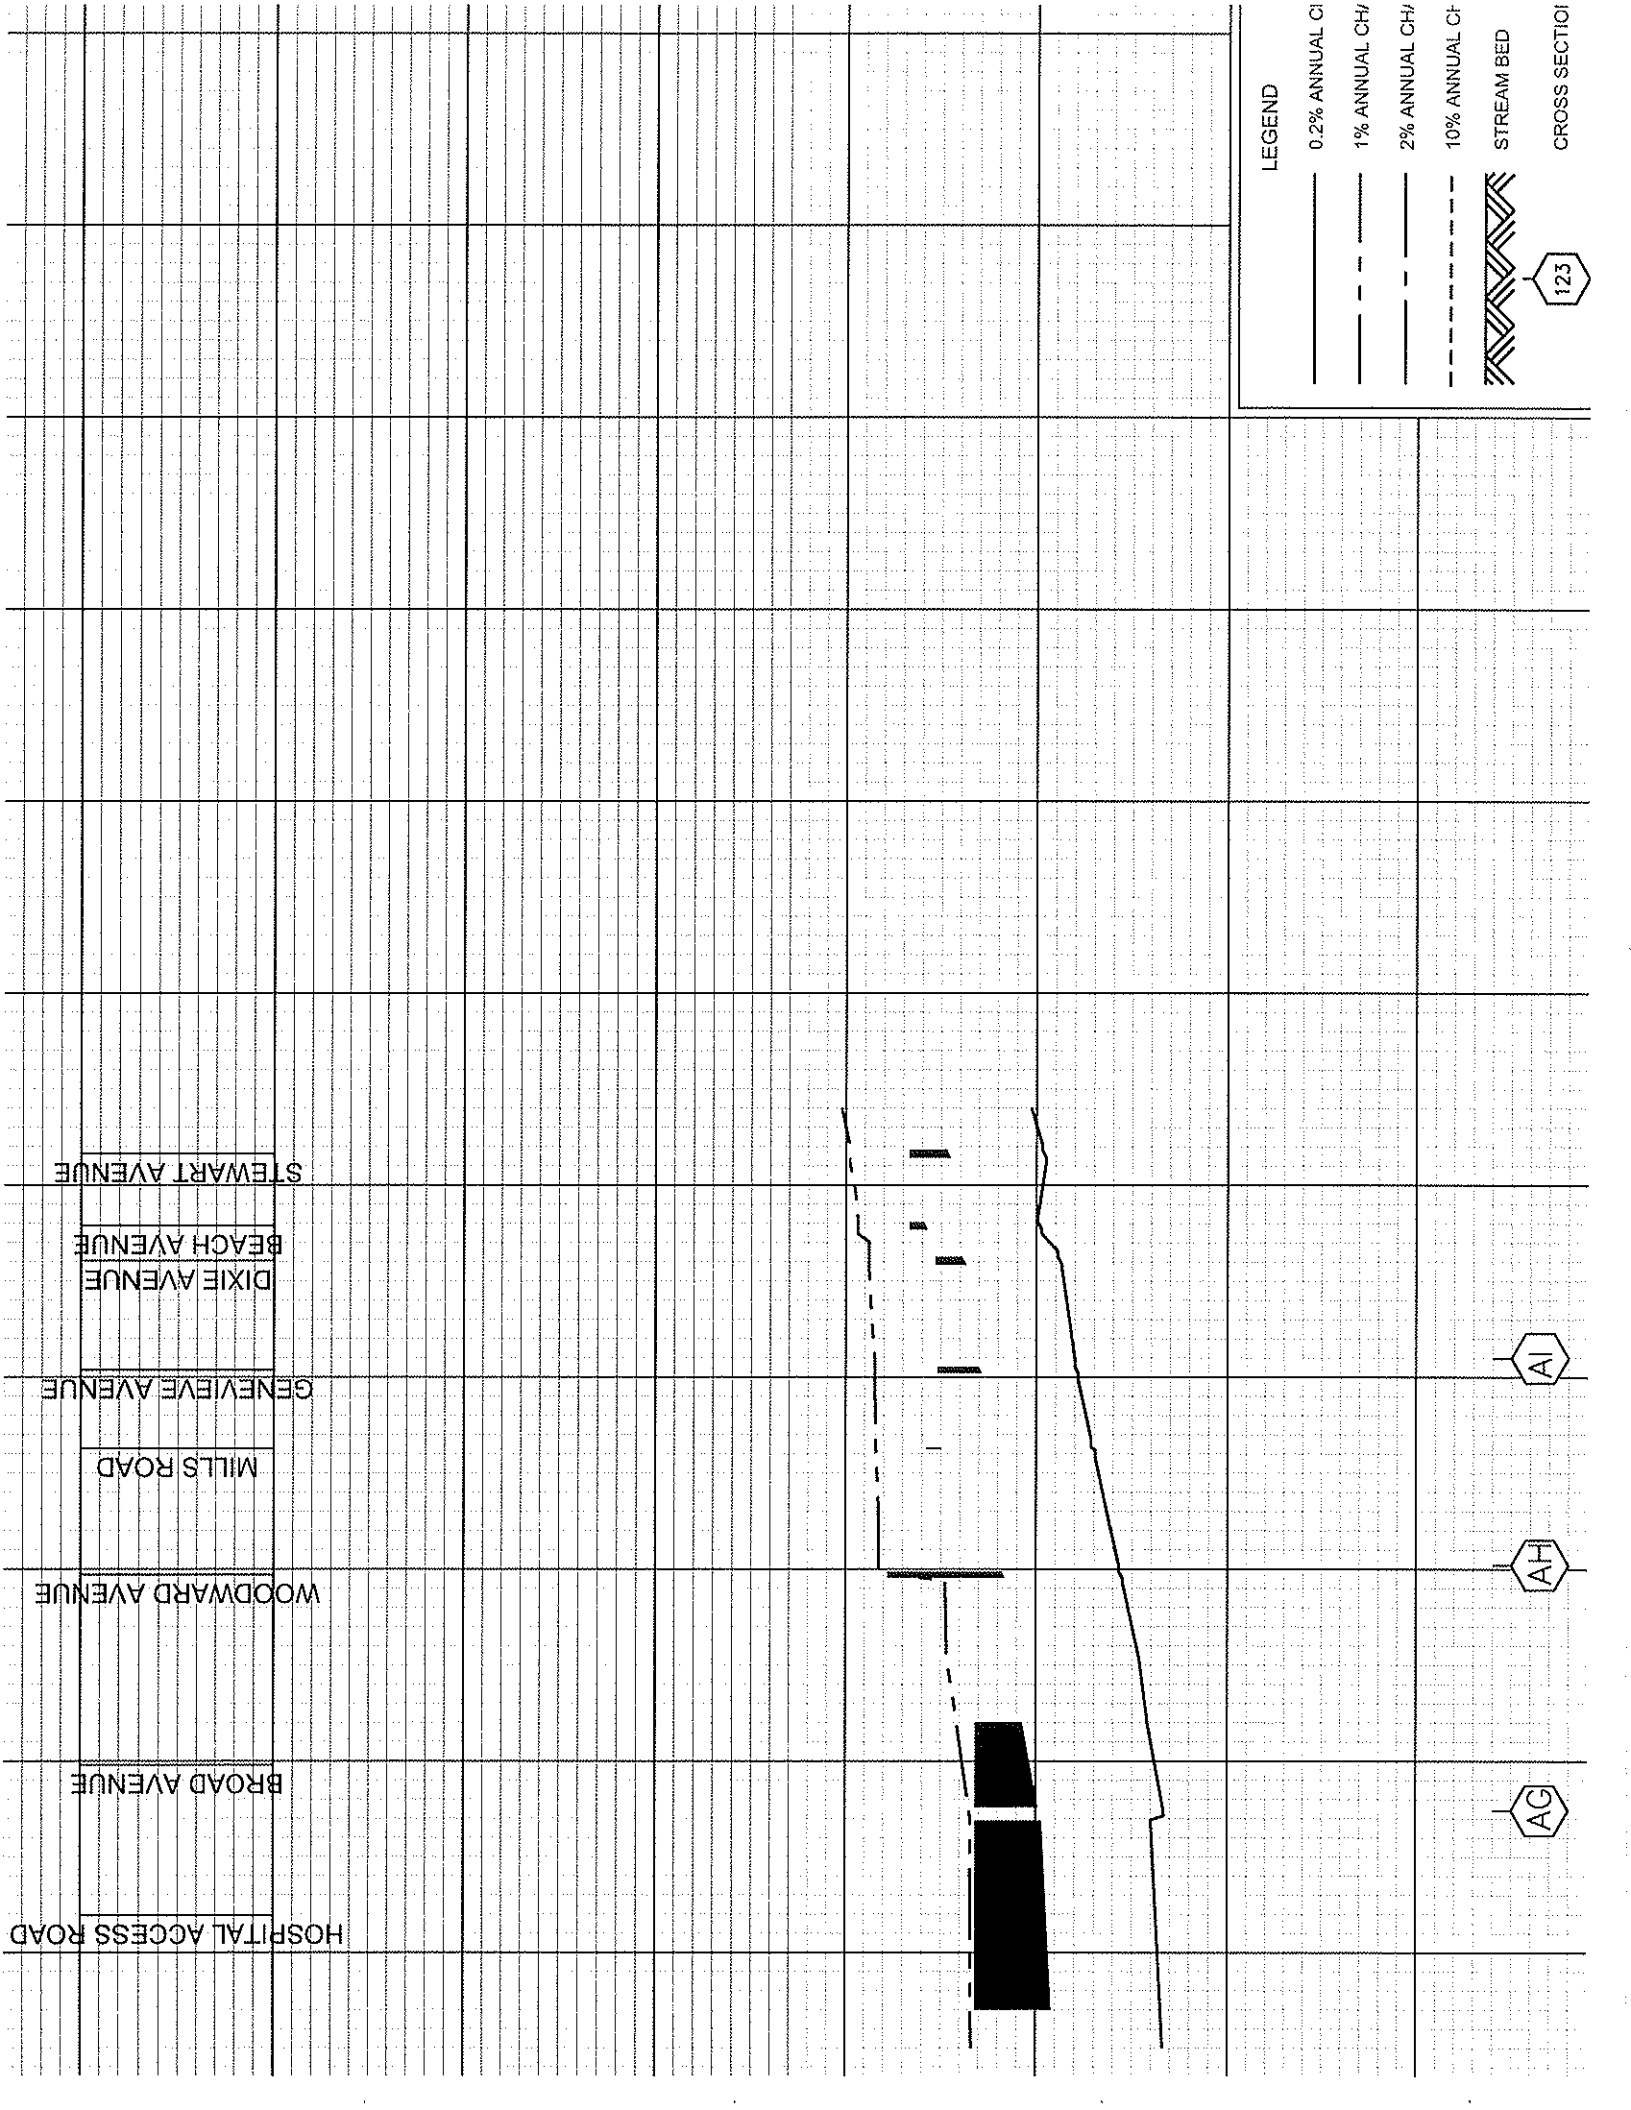

LEGEND

- 0.2% ANNUAL FLOOD
- - - 1% ANNUAL FLOOD
- · - · 2% ANNUAL FLOOD
- - - 10% ANNUAL FLOOD
- ▨ STREAM BED

123

CROSS SECTION

STEWART AVENUE

DIXIE AVENUE
BEACH AVENUE

GENEVIEVE AVENUE

MILLS ROAD

WOODWARD AVENUE

BROAD AVENUE

HOSPITAL ACCESS ROAD

AI

AH


AG

DOWNSTREAM FLOOD ELEVATIONS
ARE CONTROLLED BY
ST. LOUIS BAY STORM SURGE

BEAT LINE ROAD

CORPORATE LIMITS

CORPORATE LIMITS

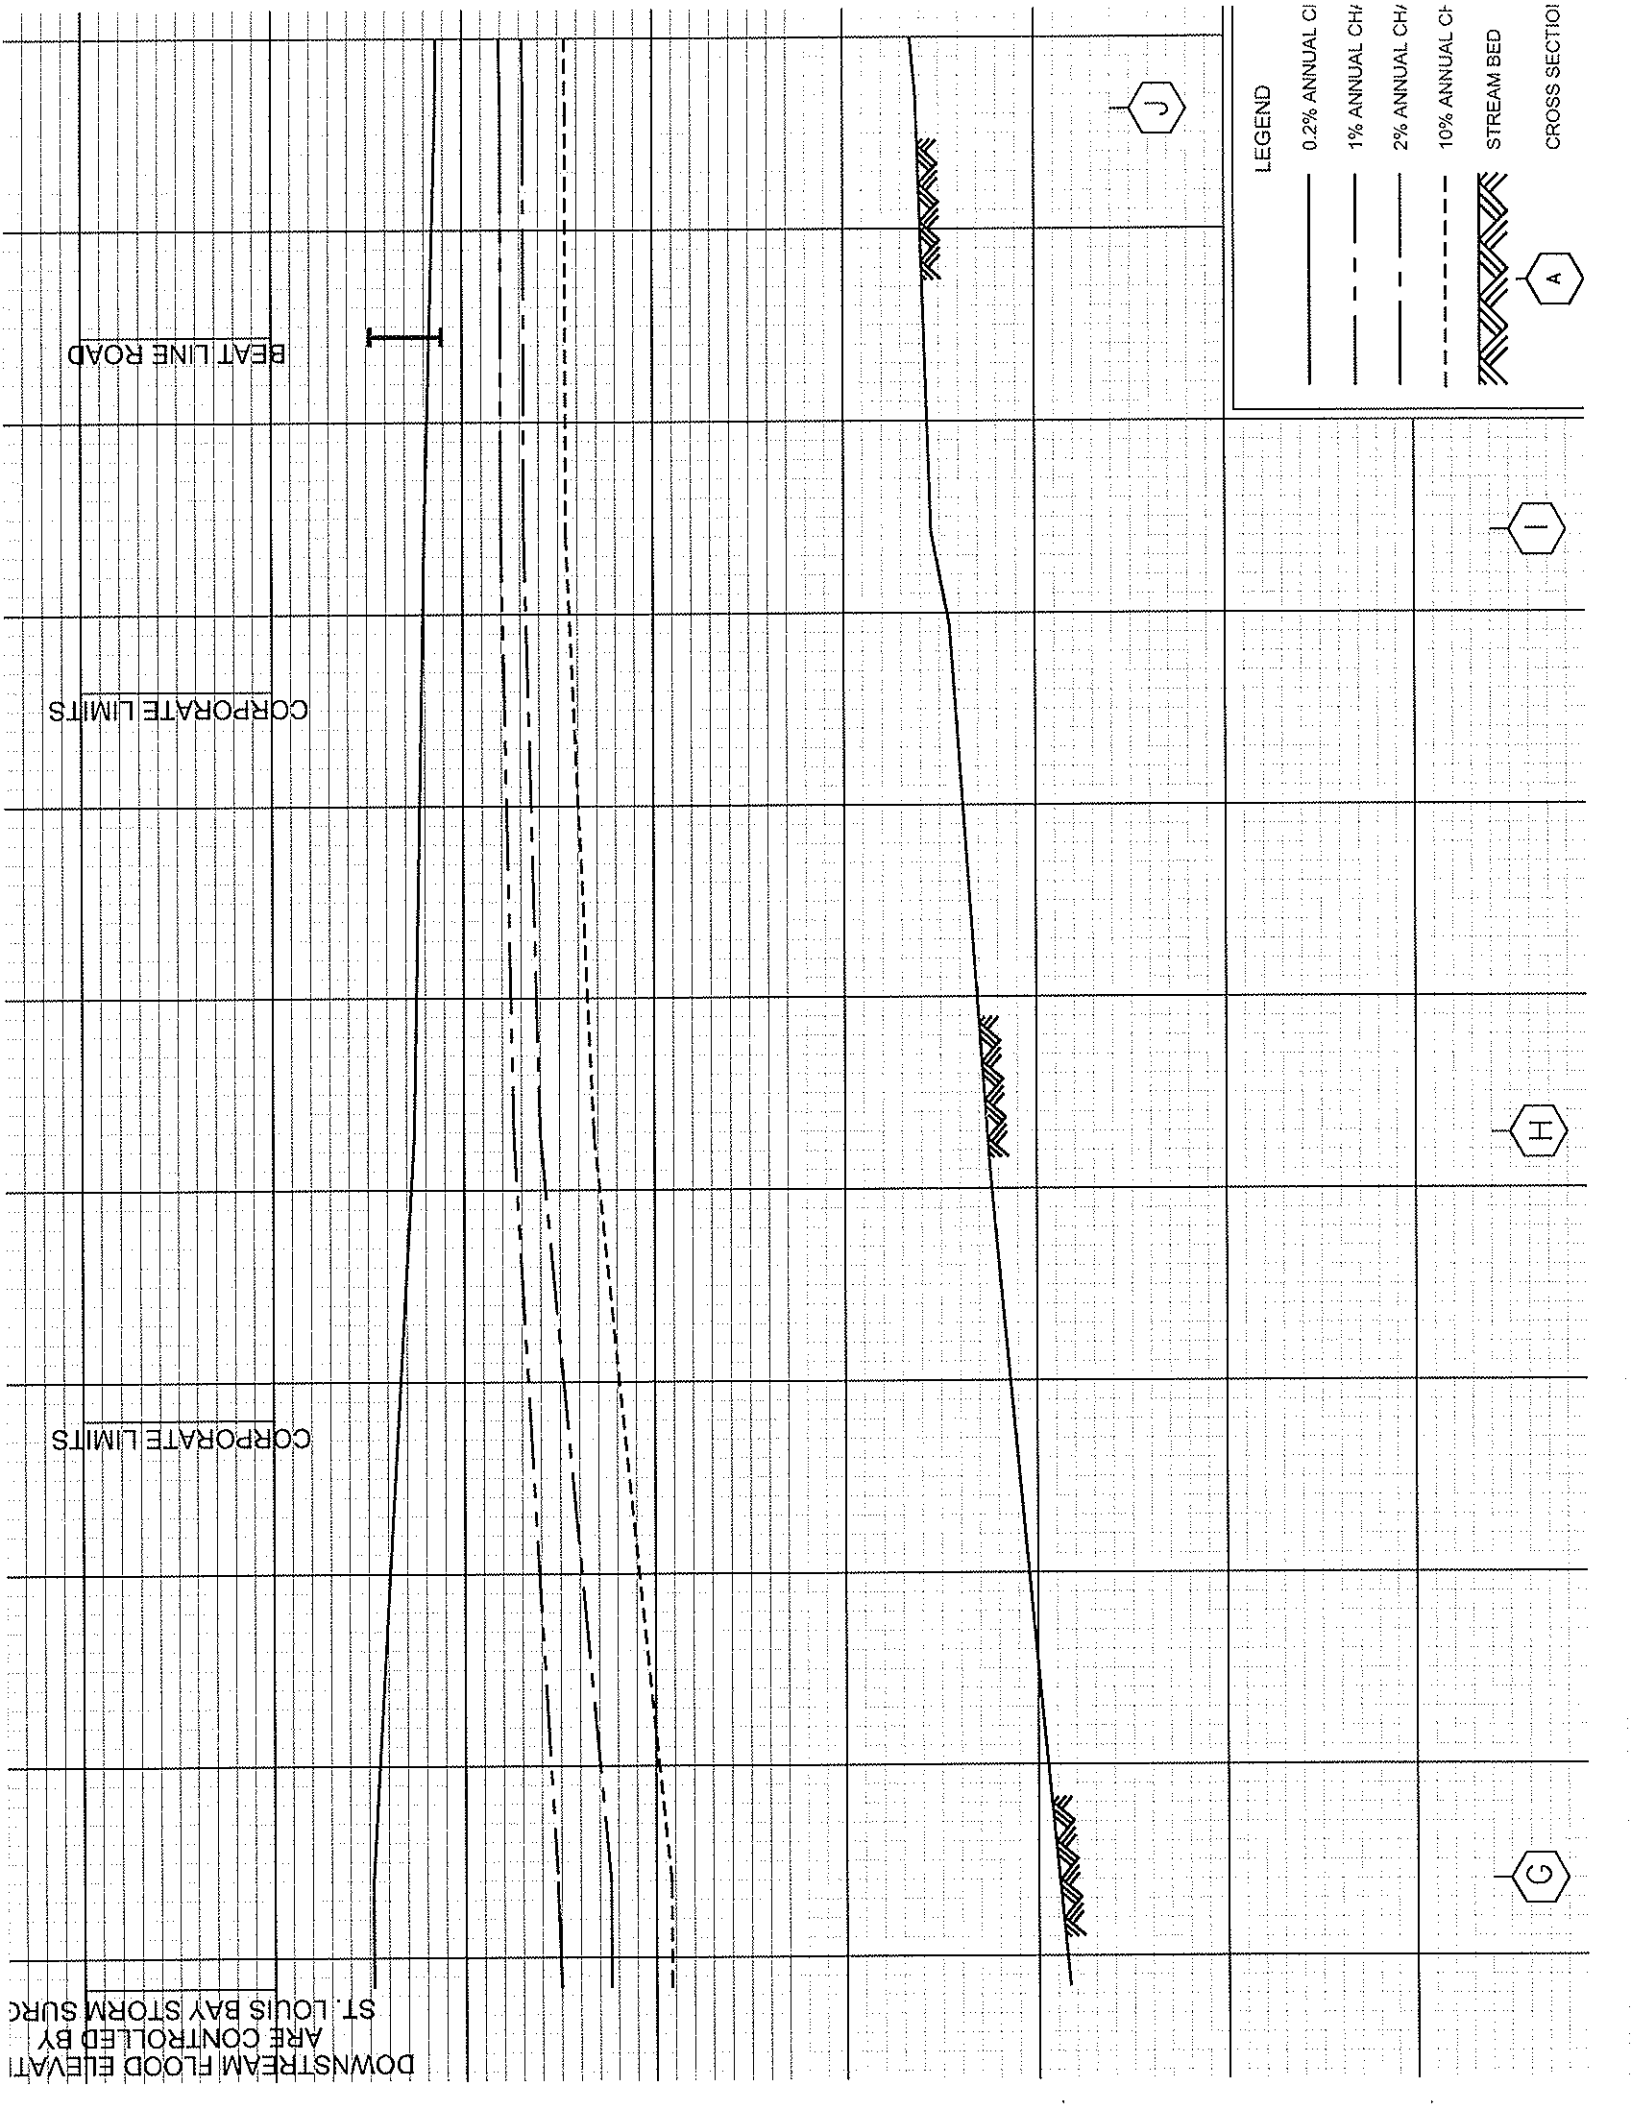

LEGEND

- 0.2% ANNUAL CF (Solid line)
- 1% ANNUAL CF (Dashed line)
- 2% ANNUAL CF (Dash-dot line)
- 10% ANNUAL CF (Long-dashed line)
- STREAM BED (Hatched pattern)

CROSS SECTION


A

J


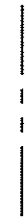



I

H

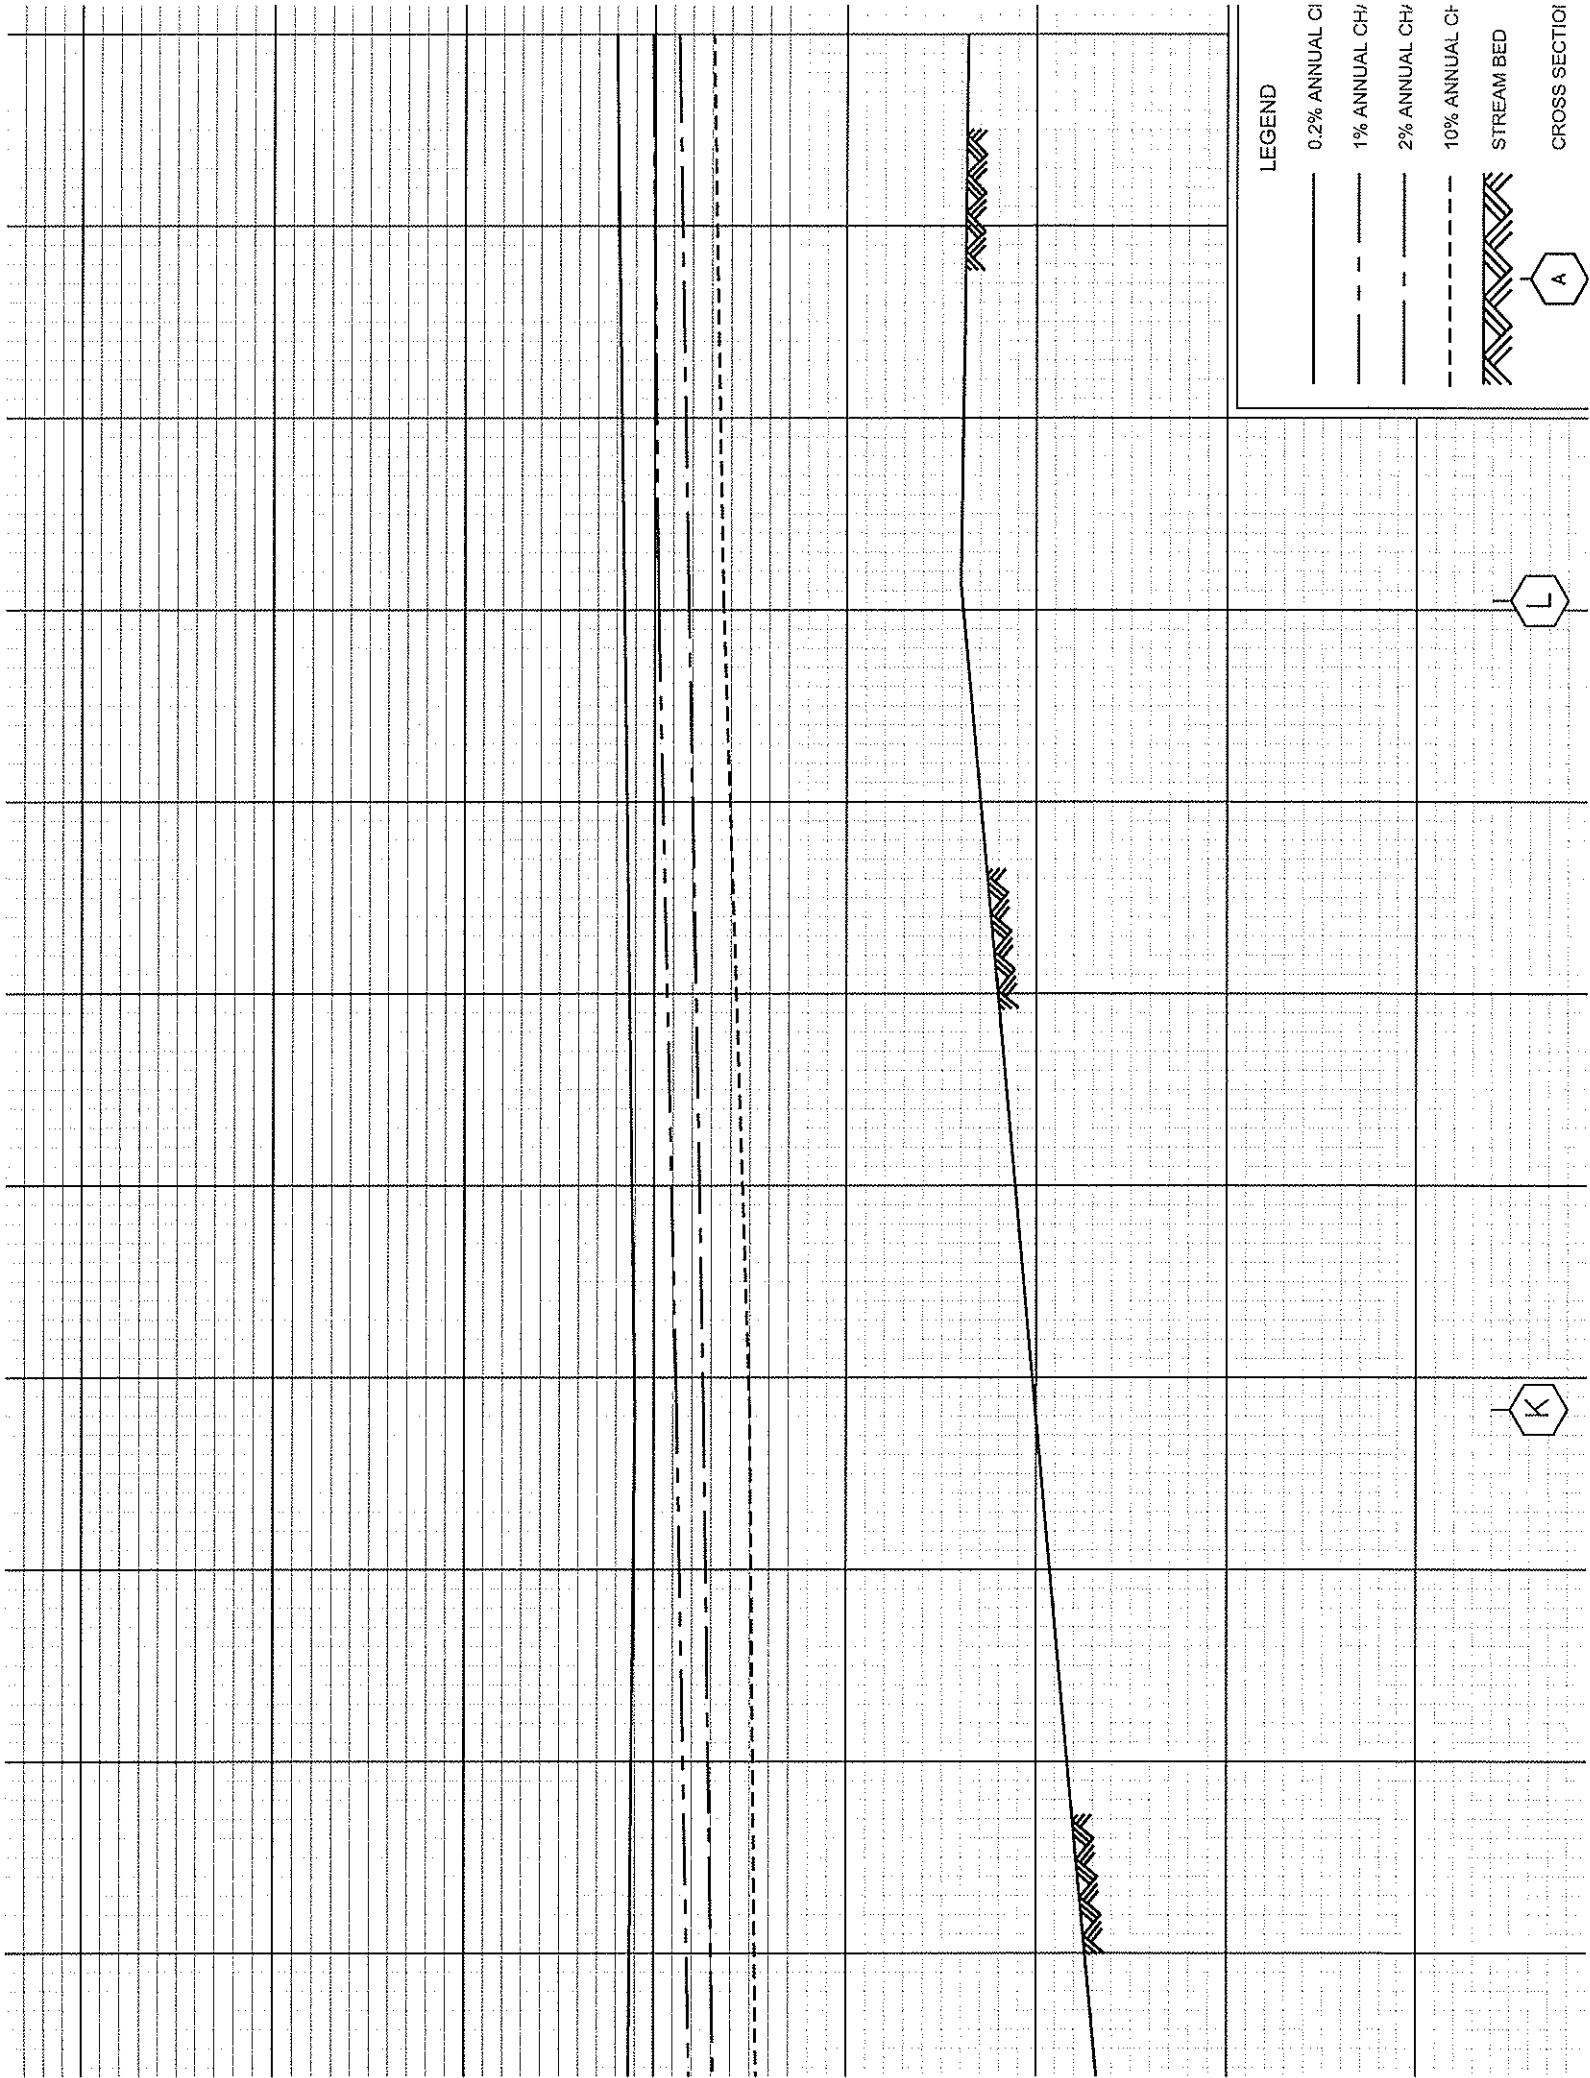G



LEGEND

- 0.2% ANNUAL CF 
- 1% ANNUAL CF 
- 2% ANNUAL CF 
- 10% ANNUAL CF 
- STREAM BED 


A

L

K

CROSS SECTION

PINEVILLE ROAD

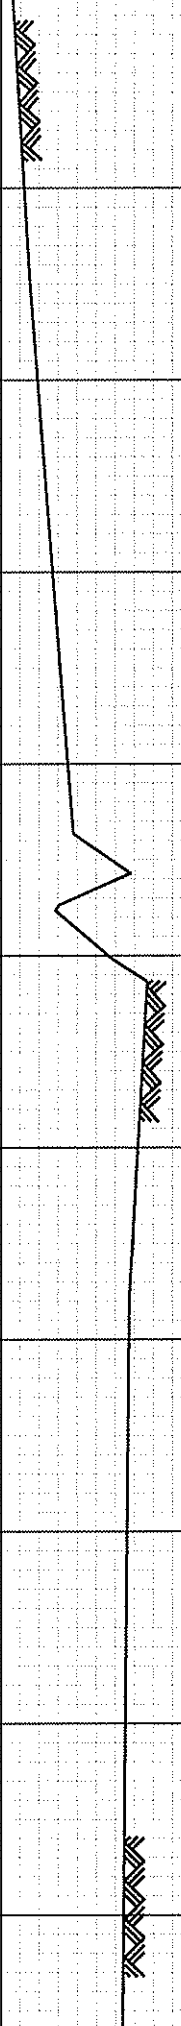


LEGEND

- 0.2% ANNUAL CH
- 1% ANNUAL CH
- 2% ANNUAL CH
- 10% ANNUAL CH
- STREAM BED



A

CROSS SECTION

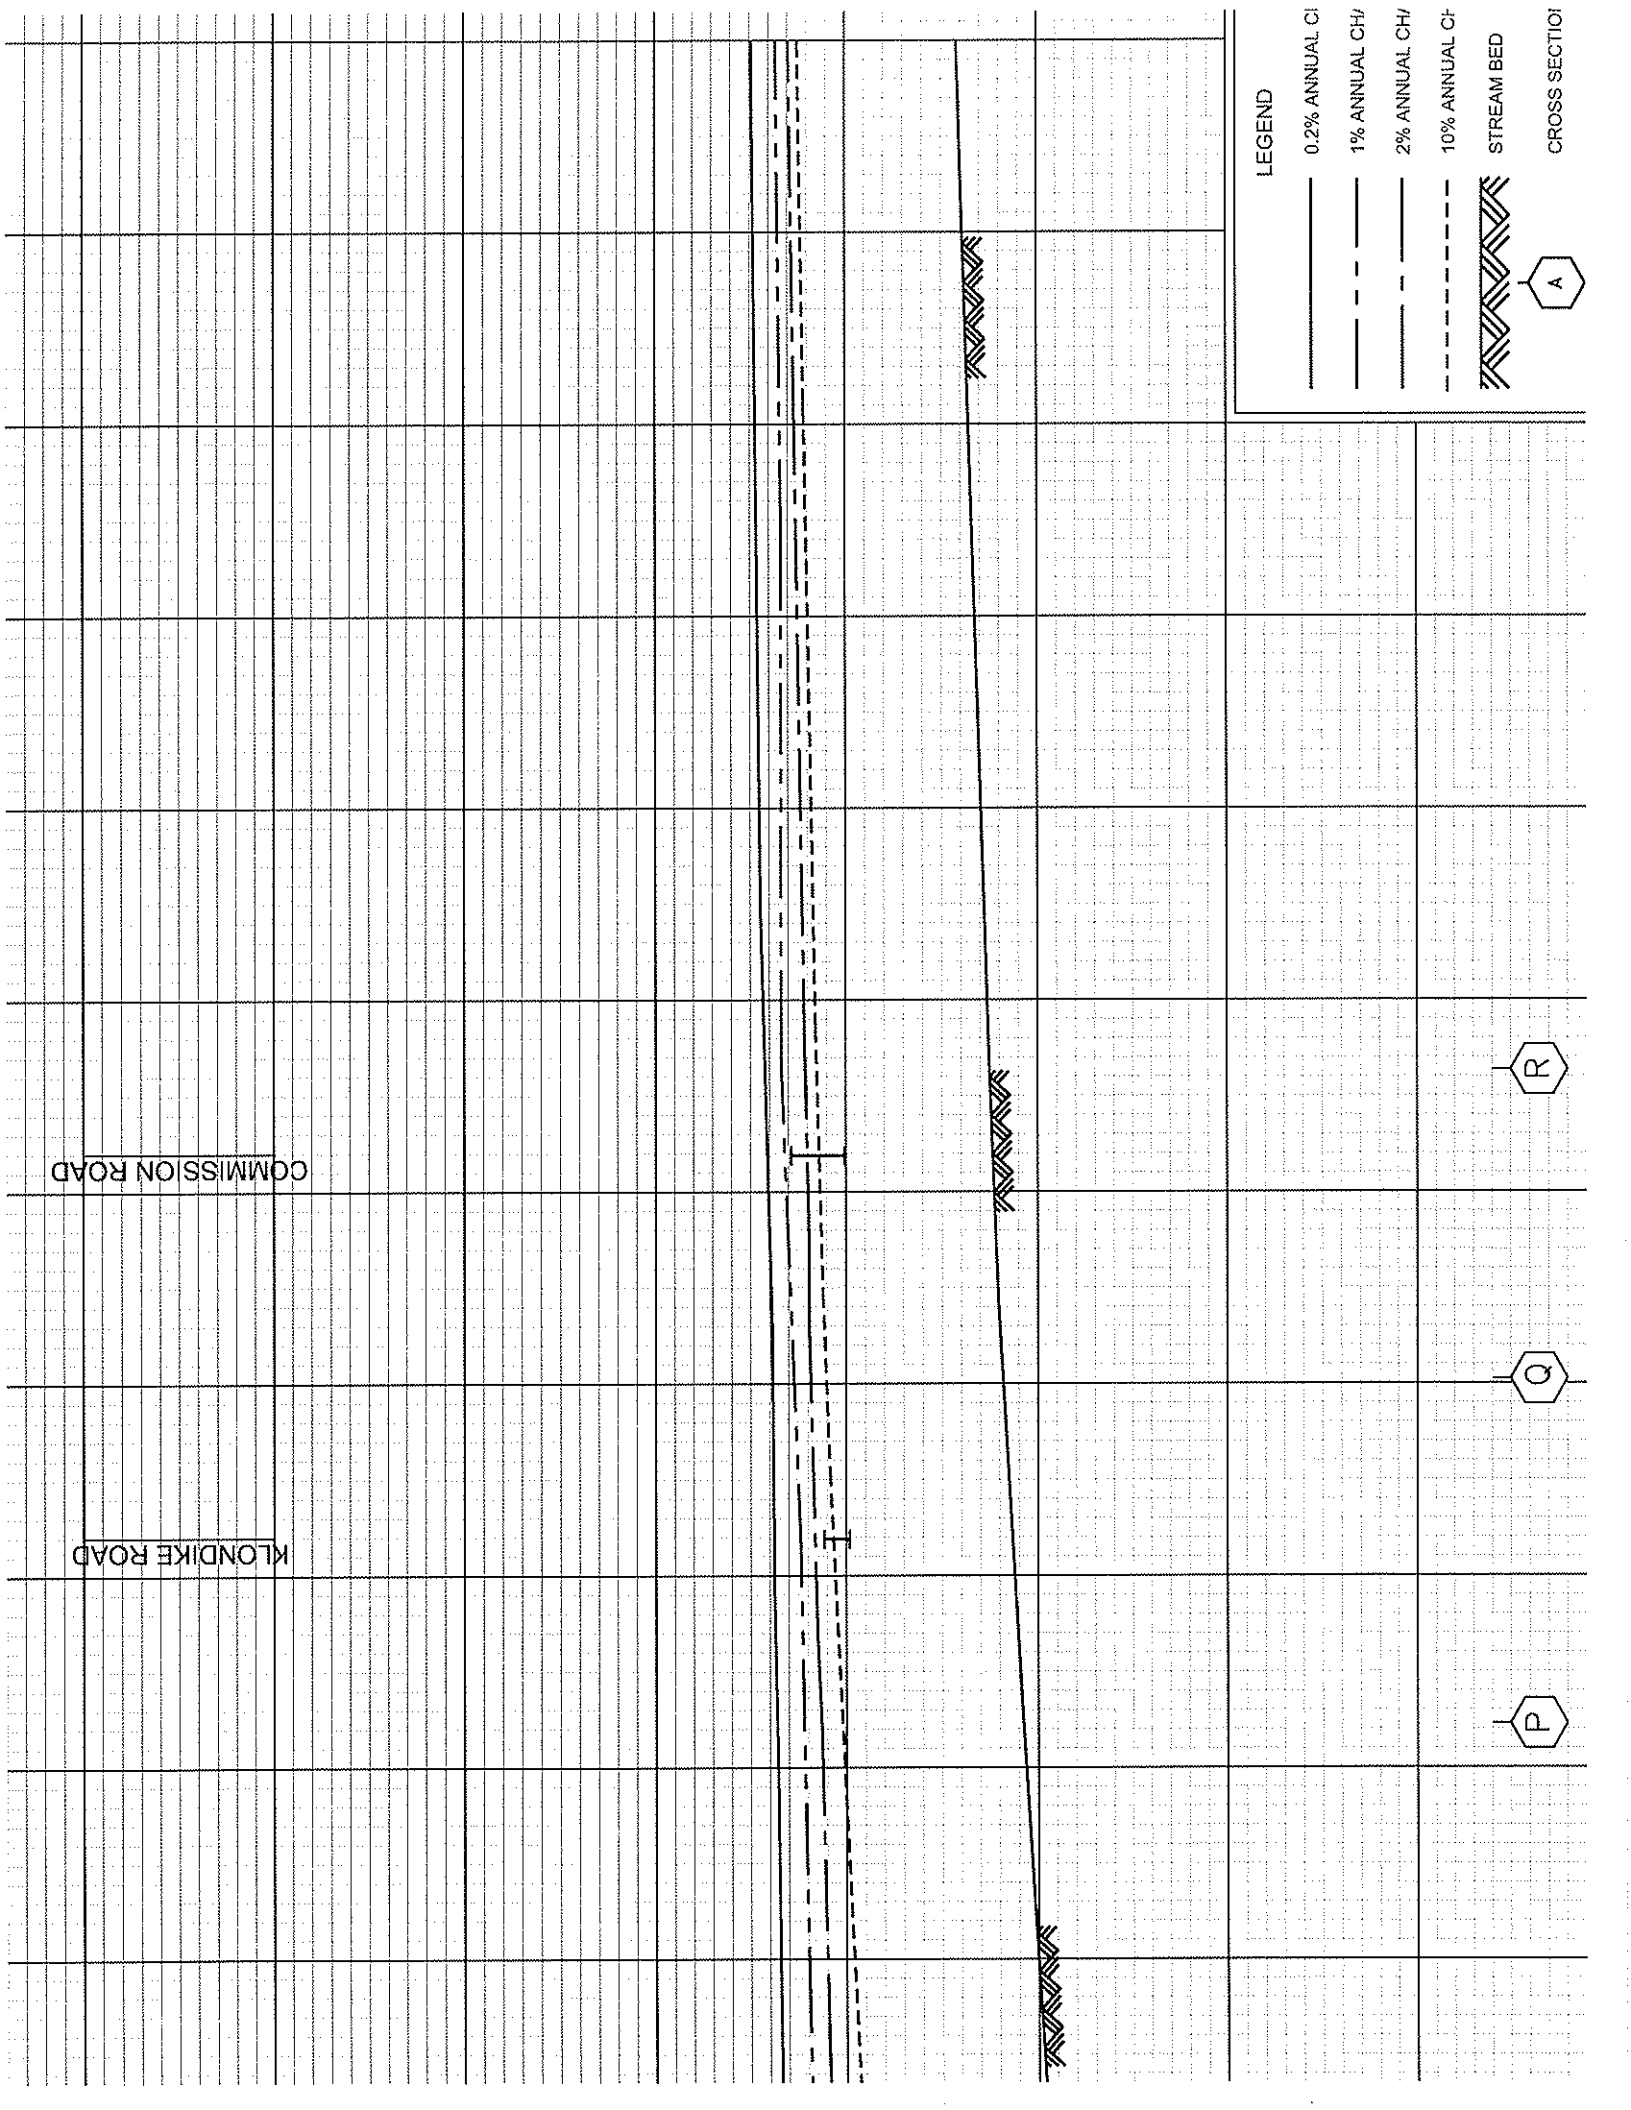

LEGEND

- 0.2% ANNUAL CH
- - - 1% ANNUAL CH
- · - 2% ANNUAL CH
- - - 10% ANNUAL CH
- ▨ STREAM BED
- ⬡ A

CROSS SECTION


COMMISSION ROAD

KLONDIKE ROAD

R

Q

P

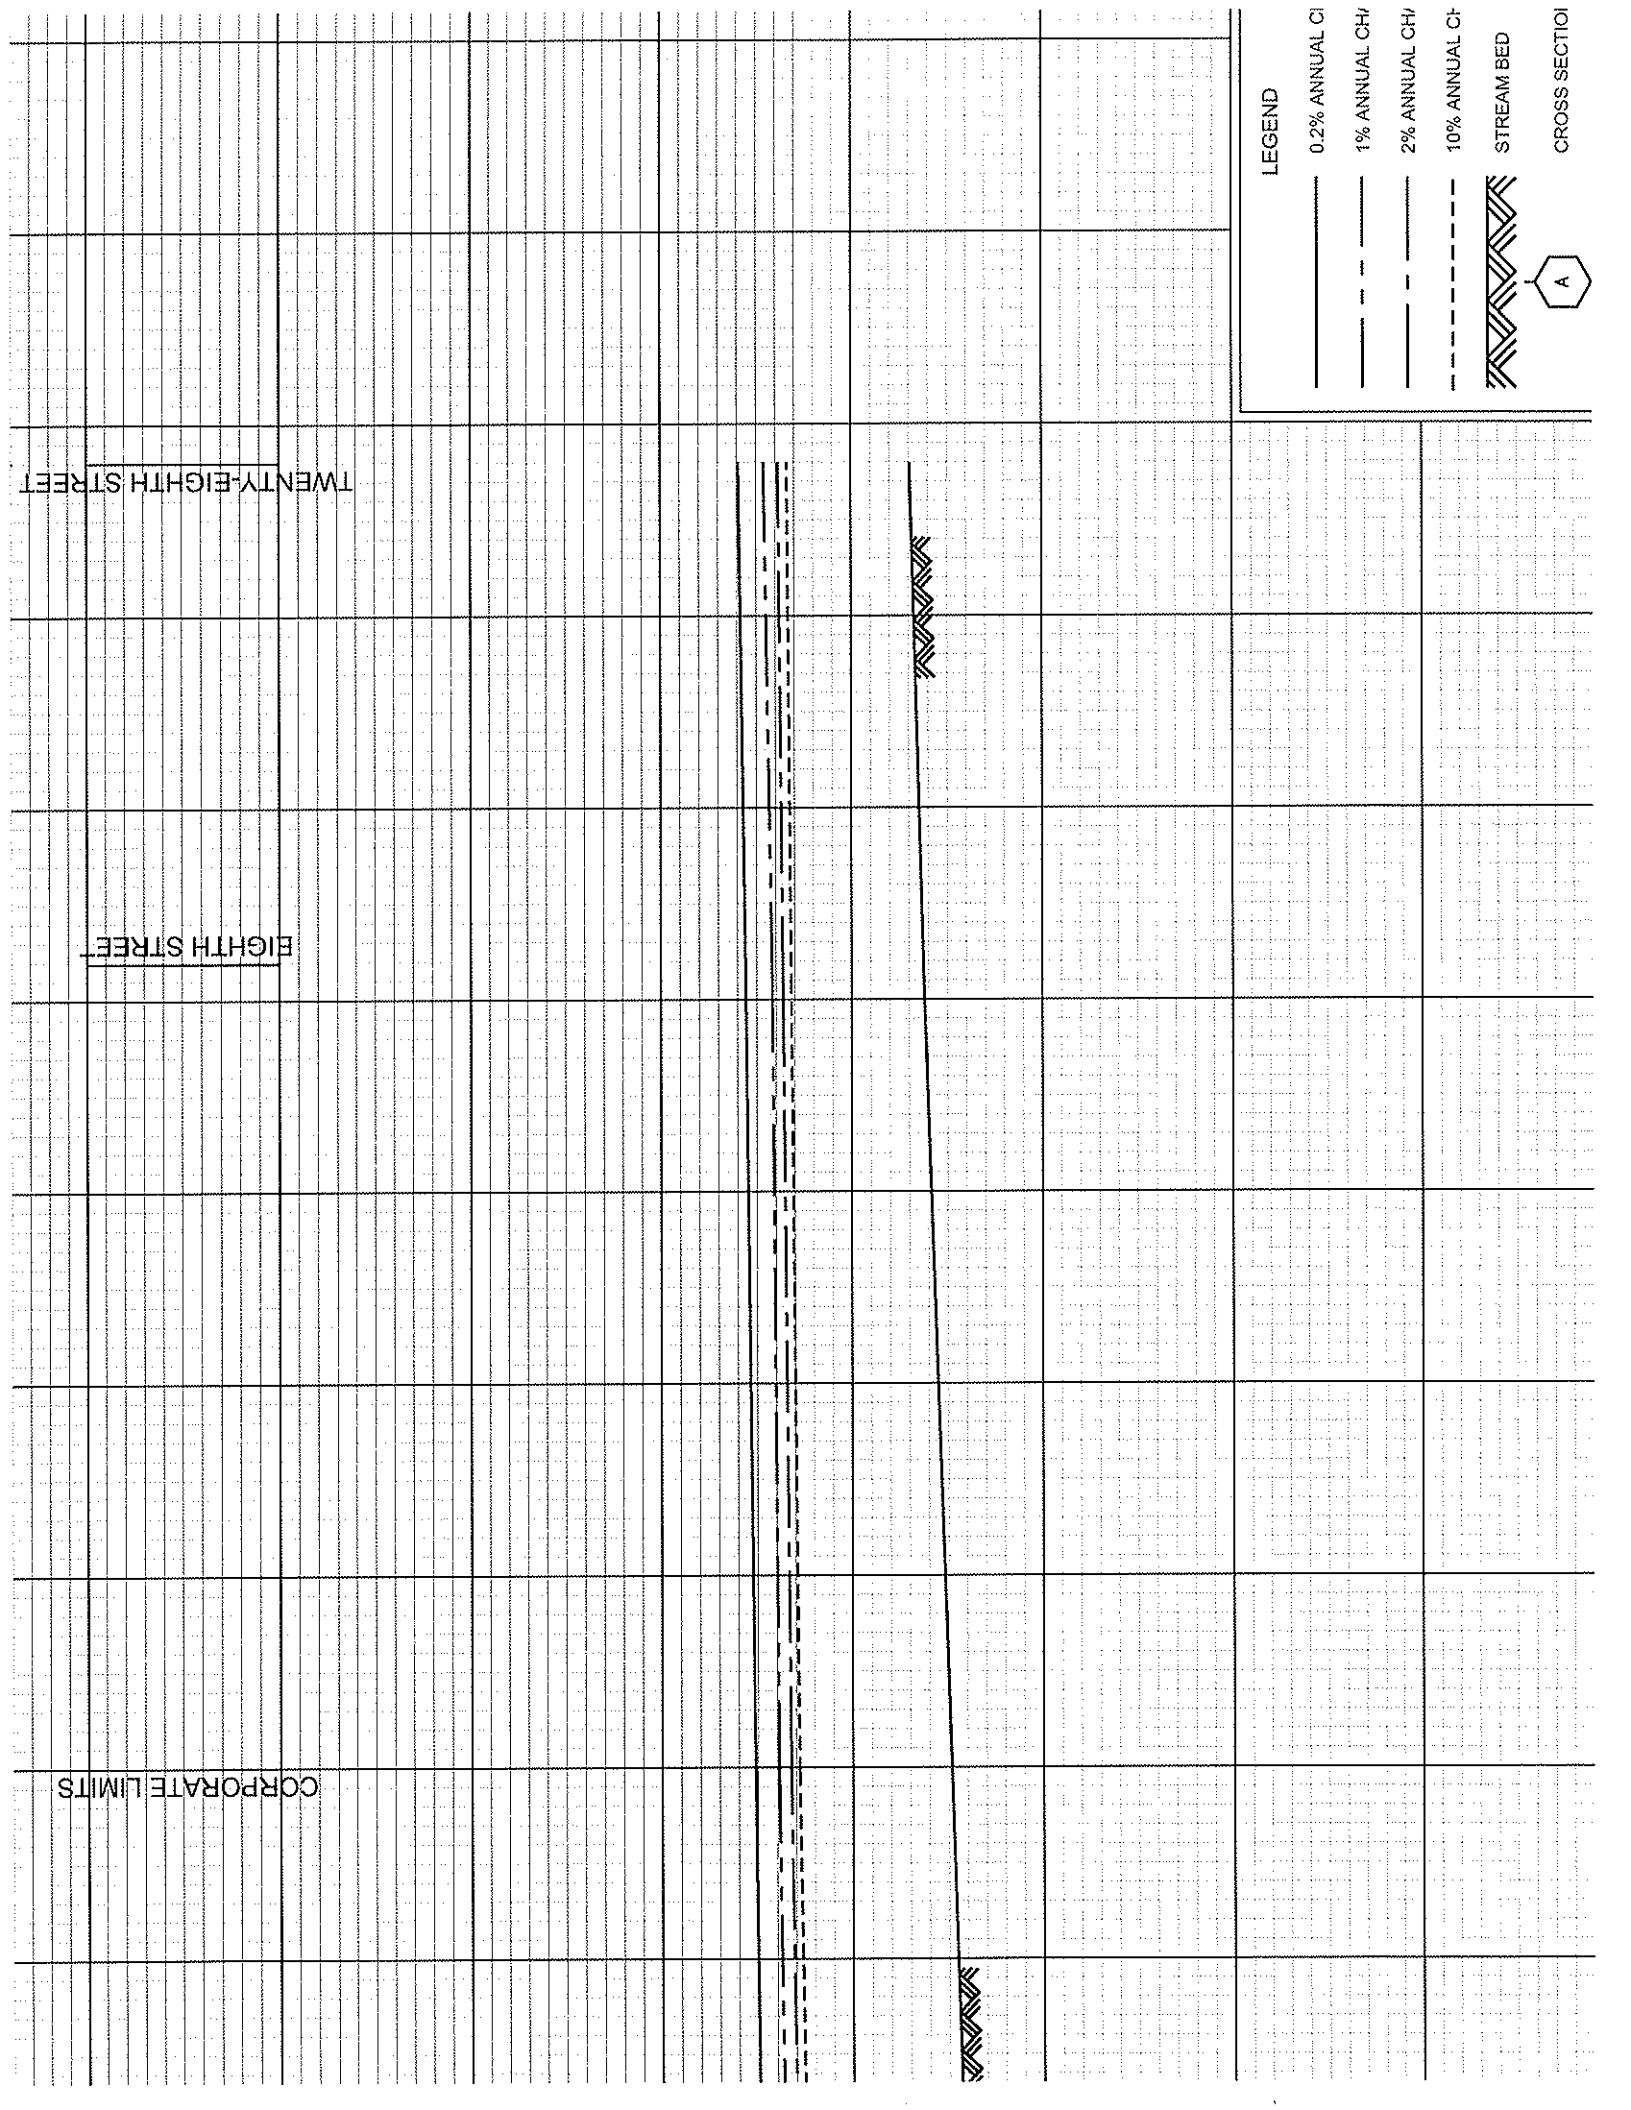

CORPORATE LIMITS

EIGHTH STREET


TWENTY-EIGHTH STREET

LEGEND

- 0.2% ANNUAL CF
- 1% ANNUAL CF
- 2% ANNUAL CF
- 10% ANNUAL CF
- STREAM BED

A

CROSS SECTION

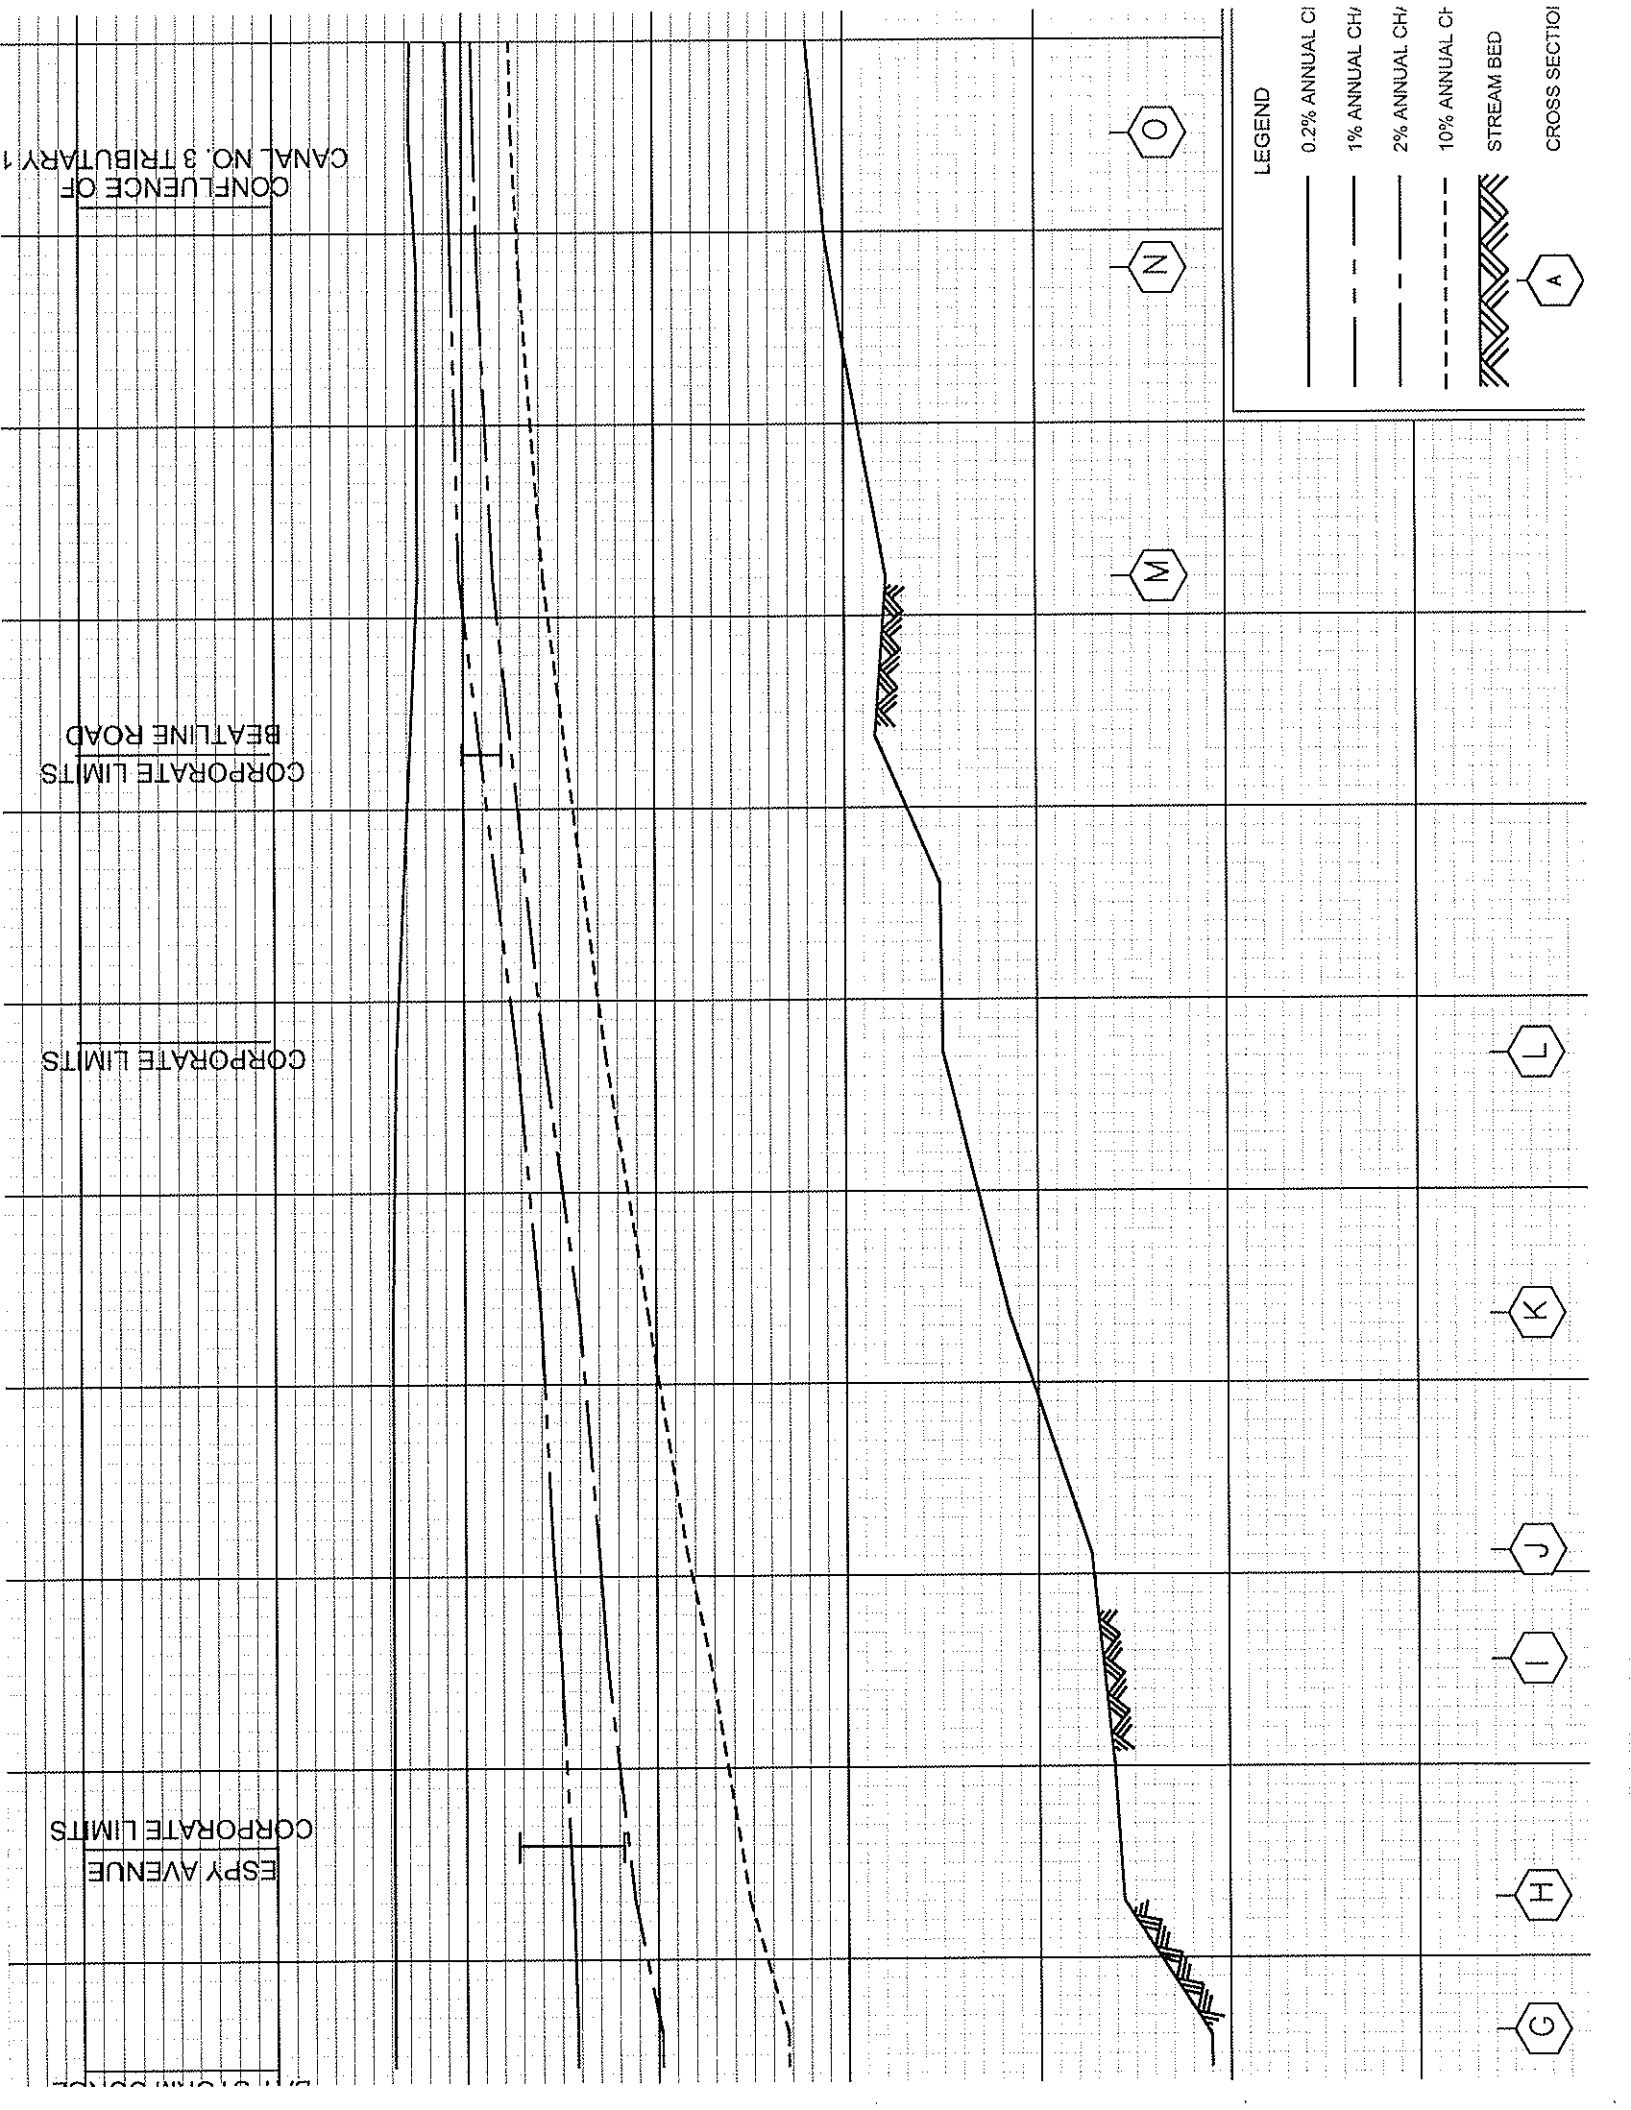

LEGEND

- 0.2% ANNUAL CI
- - - 1% ANNUAL CHI
- · - 2% ANNUAL CH2
- - - 10% ANNUAL CI
- ▨ STREAM BED

A
N
O

CONFLUENCE OF
CANAL NO. 3 TRIBUTARY 1

CORPORATE LIMITS
BEATLINE ROAD

CORPORATE LIMITS

CORPORATE LIMITS
ESPY AVENUE

G

H

I

J

K

L

M

N

O


CROSS SECTION

CORPORATE LIMITS
28TH STREET

DAUGHTERY ROAD

LEGEND


- 0.2% ANNUAL CH/
- 1% ANNUAL CH/
- 2% ANNUAL CH/
- 10% ANNUAL CH/
- STREAM BED
- CROSS SECTION

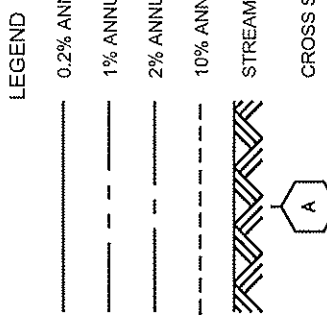


R

Q

P

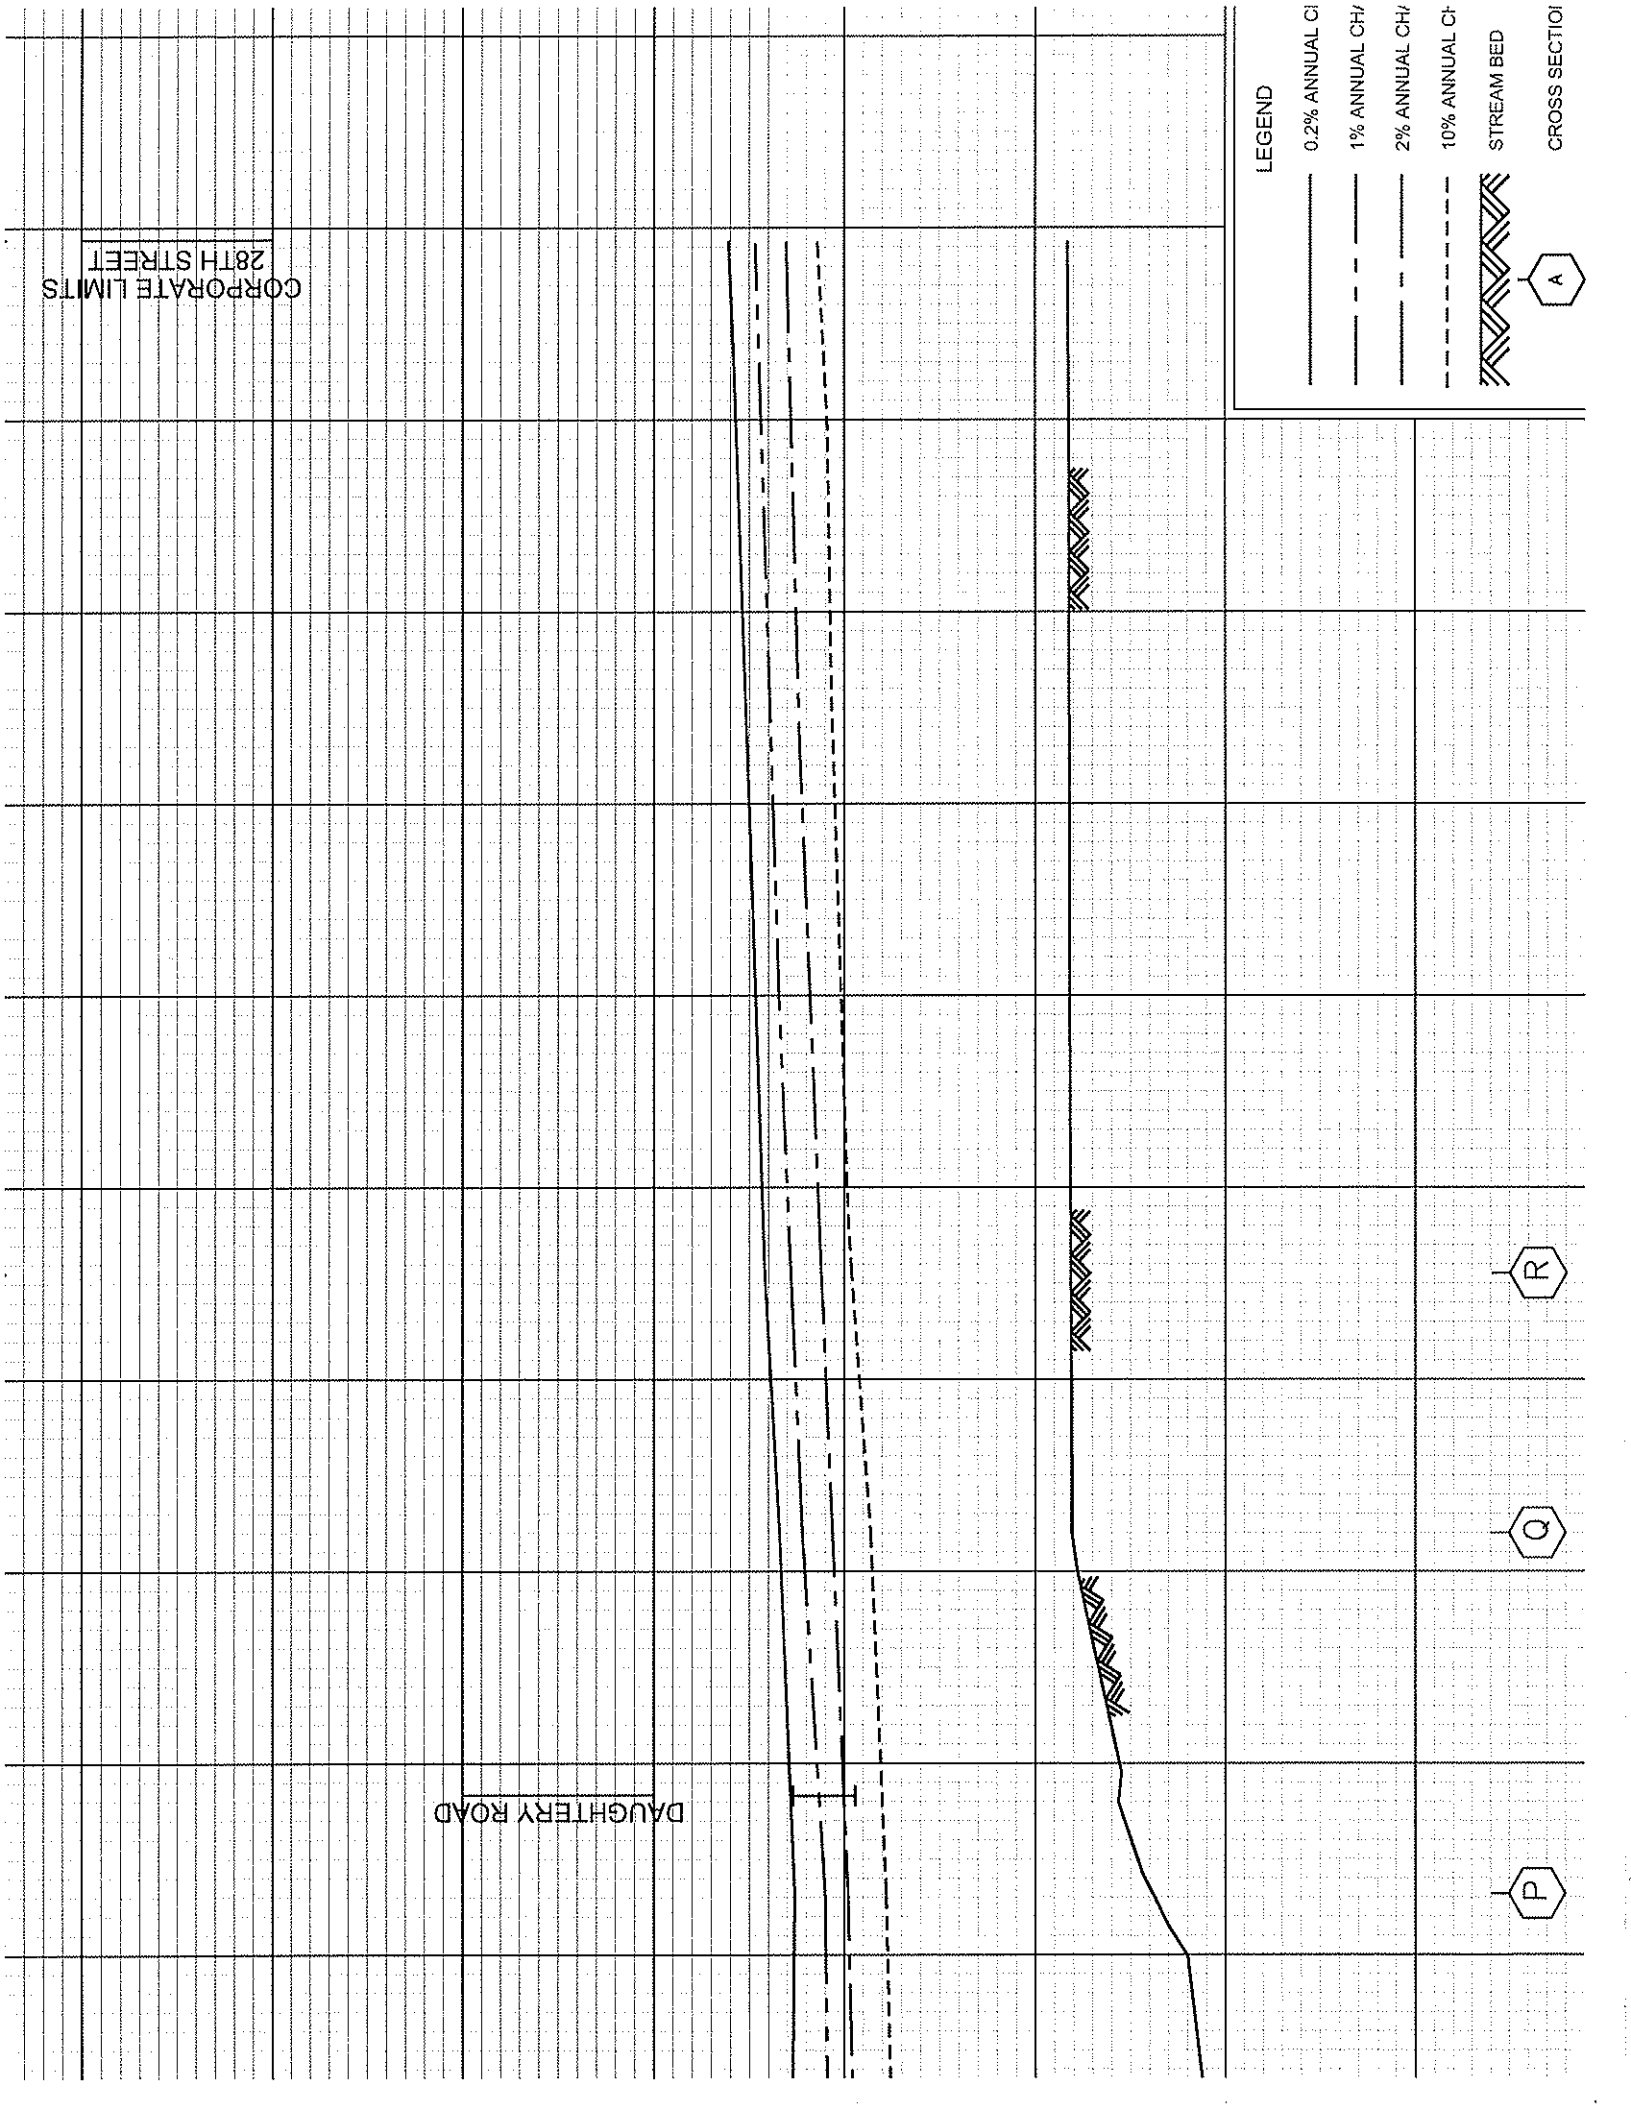

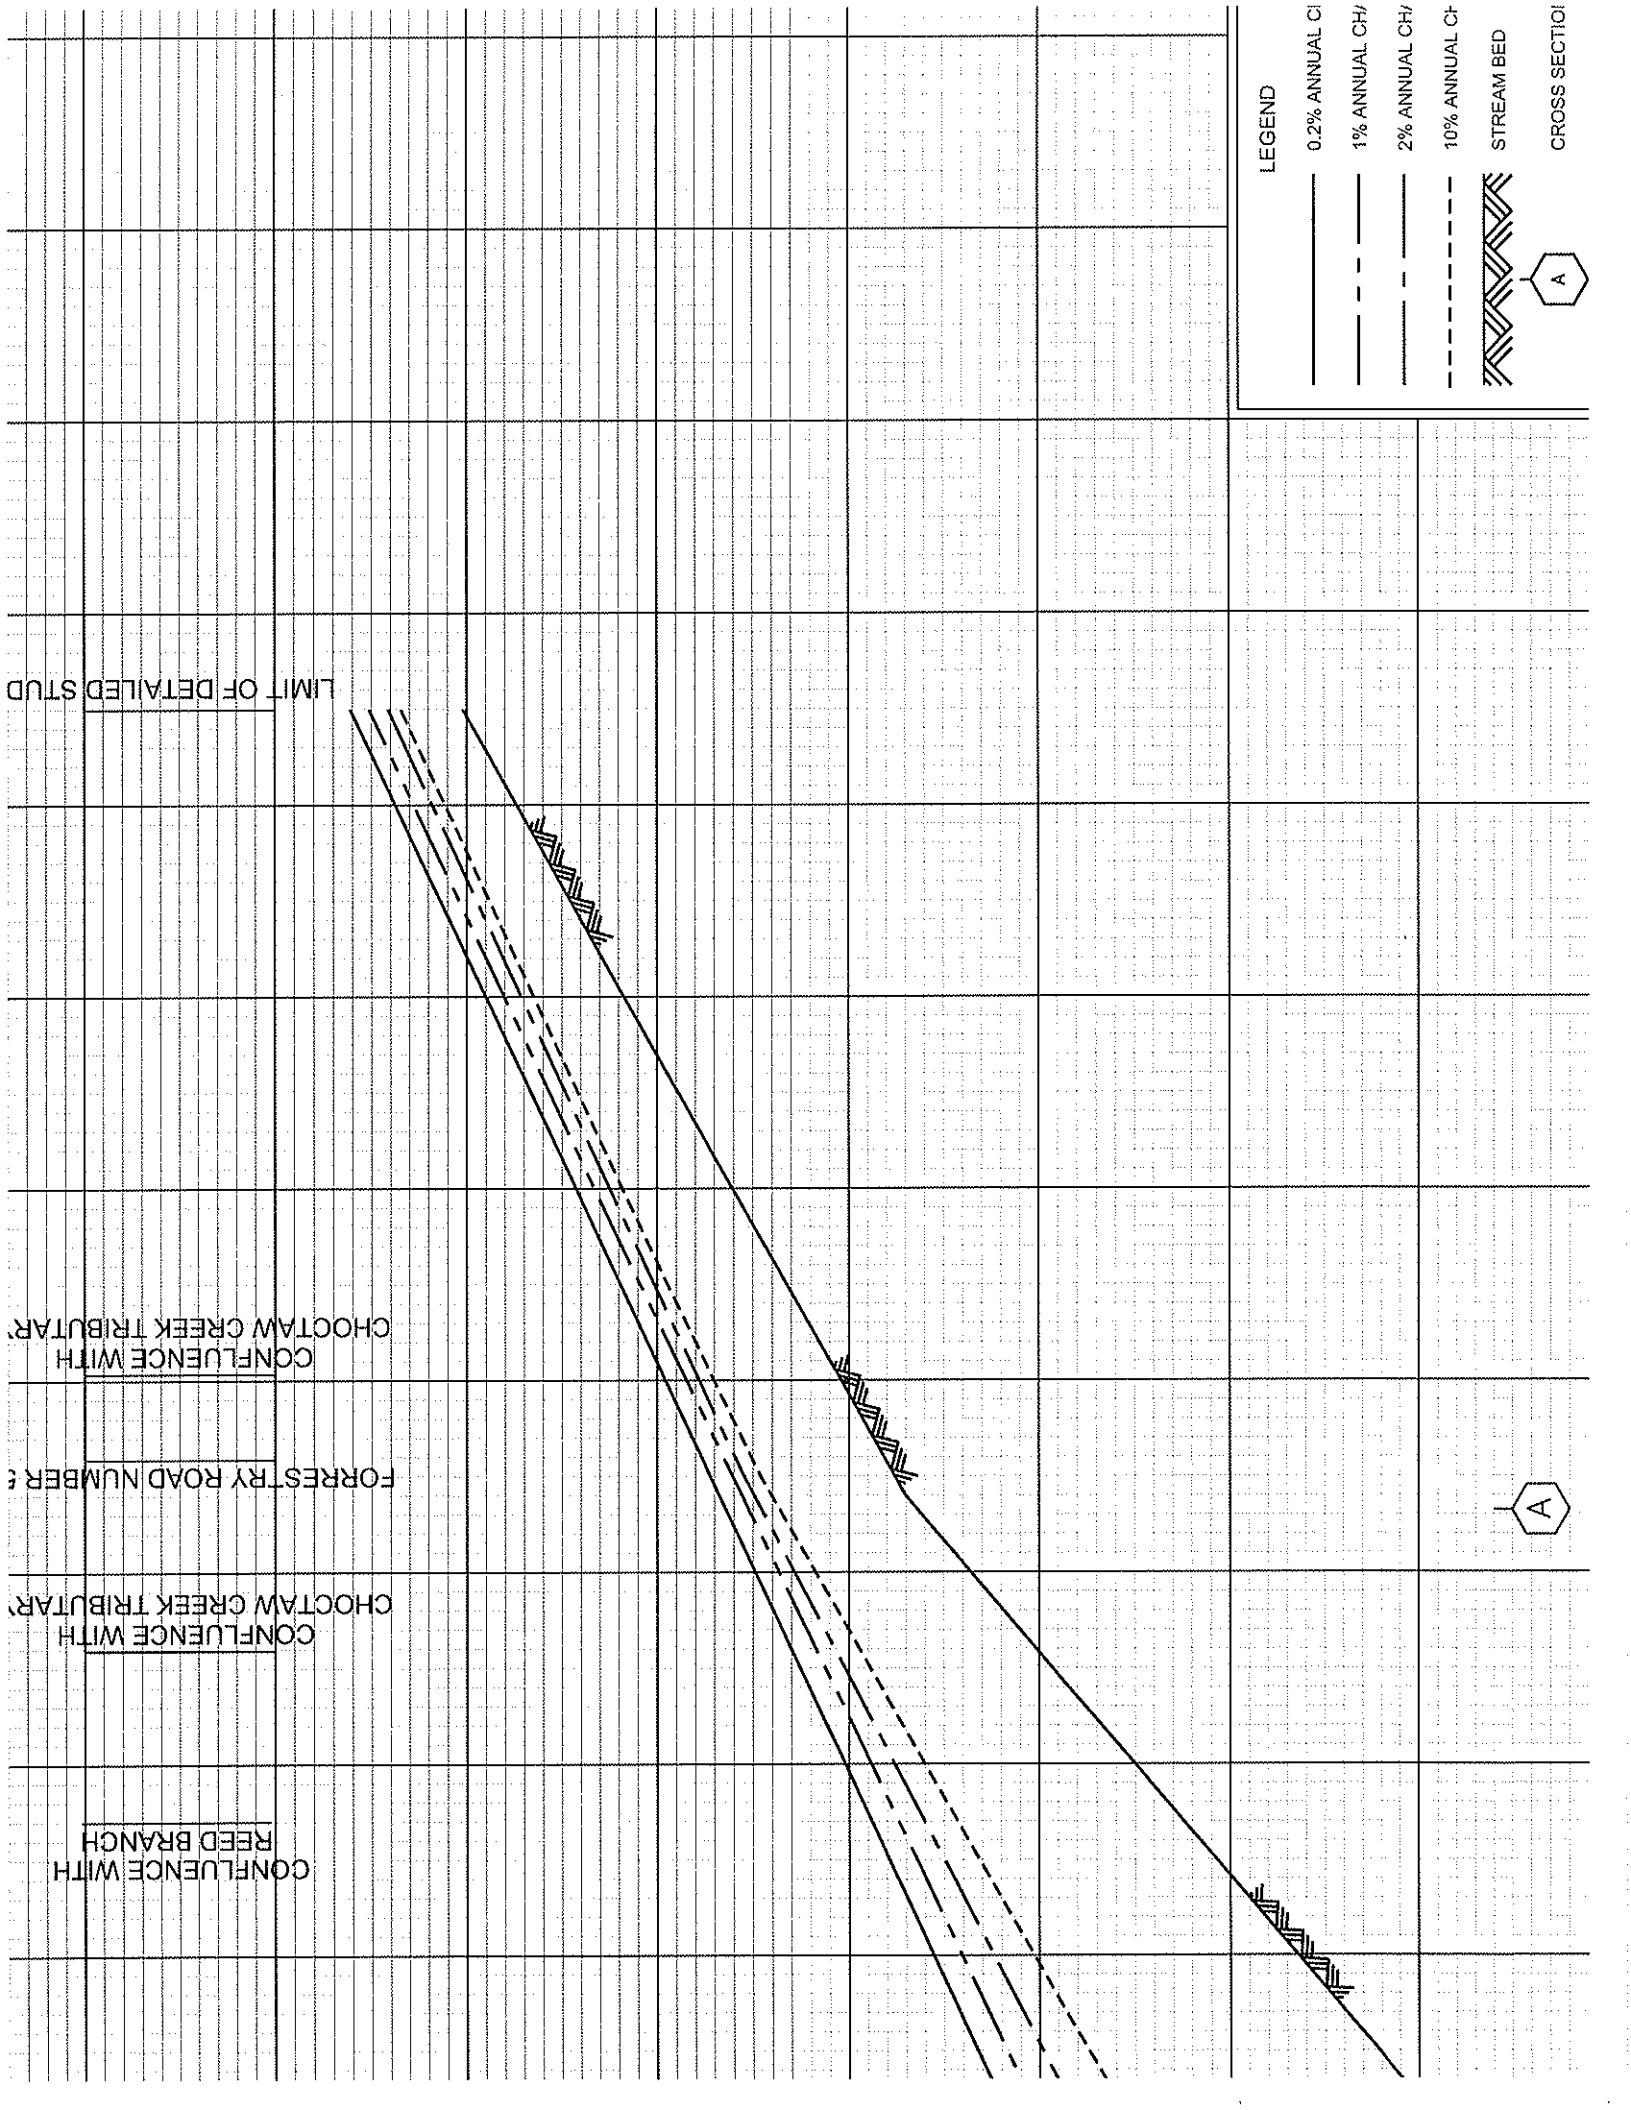

LEGEND

- 0.2% ANNUAL CHANCE FLOOD
- 1% ANNUAL CHANCE FLOOD
- 2% ANNUAL CHANCE FLOOD
- 10% ANNUAL CHANCE FLOOD
- STREAM BED
- CROSS SECTION A

CONFLUENCE WITH REED BRANCH

CONFLUENCE WITH CHOCTAW CREEK TRIBUTARY

CONFLUENCE WITH CHOCTAW CREEK TRIBUTARY

CONFLUENCE WITH CHOCTAW CREEK TRIBUTARY


FORRESTRY ROAD NUMBER 6

LIMIT OF DETAILED STUDY

LEGEND

- 0.2% ANNUAL CH/
- 1% ANNUAL CH/
- 2% ANNUAL CH/
- 10% ANNUAL CH/
- STREAM BED
- CROSS SECTION A

UNNAMED ROAD

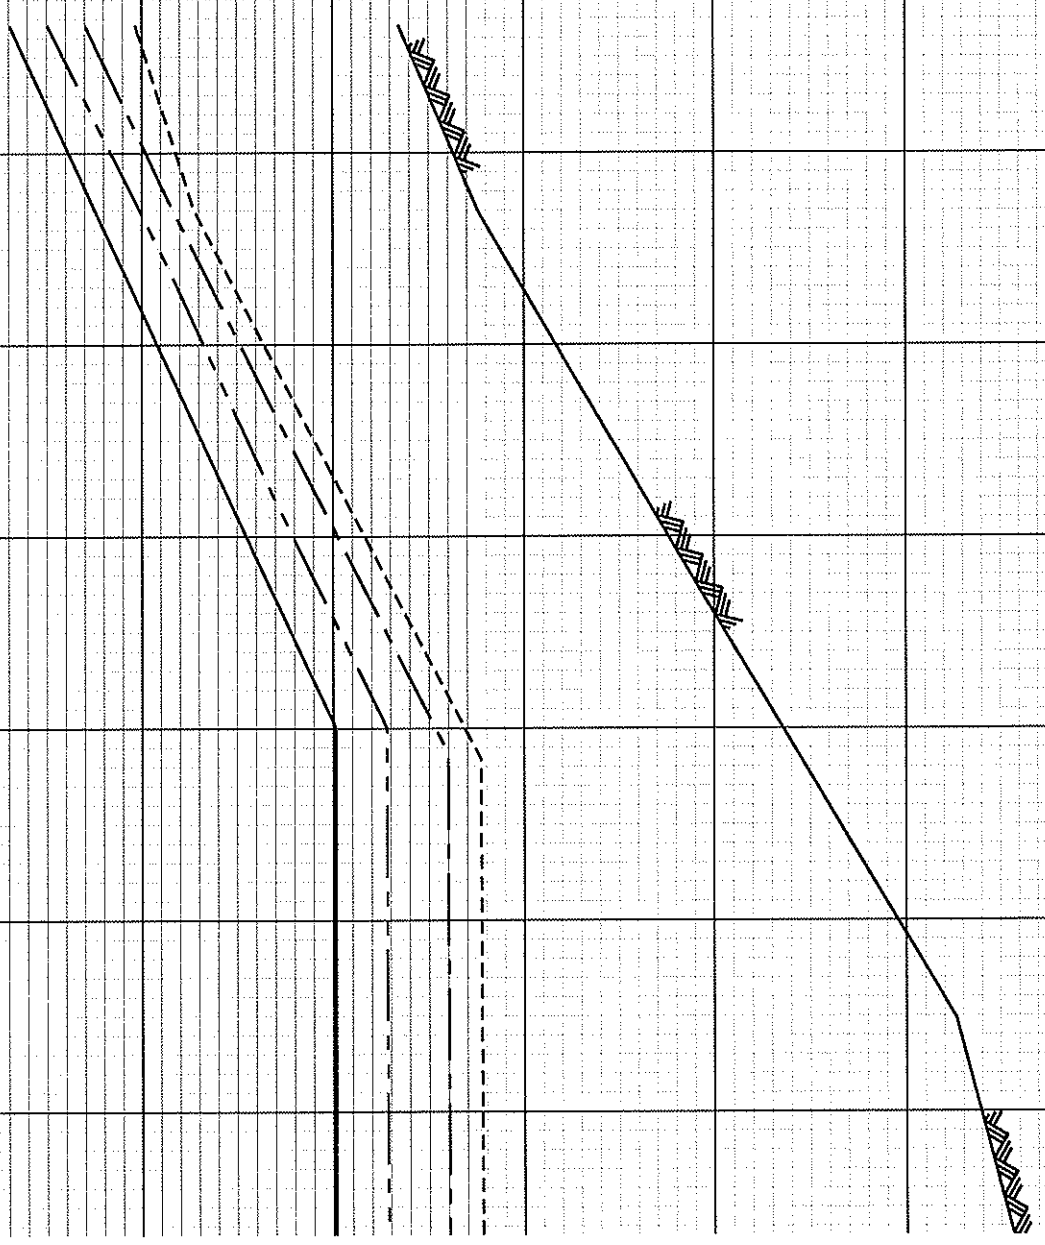

A


LIMIT OF DETAILED STUDY



LEGEND

- *0.2% ANNUAL CF
- 1% ANNUAL CHA
- *2% ANNUAL CHF
- *10% ANNUAL CF
- STREAM BED
- CROSS SECTION

B C D E

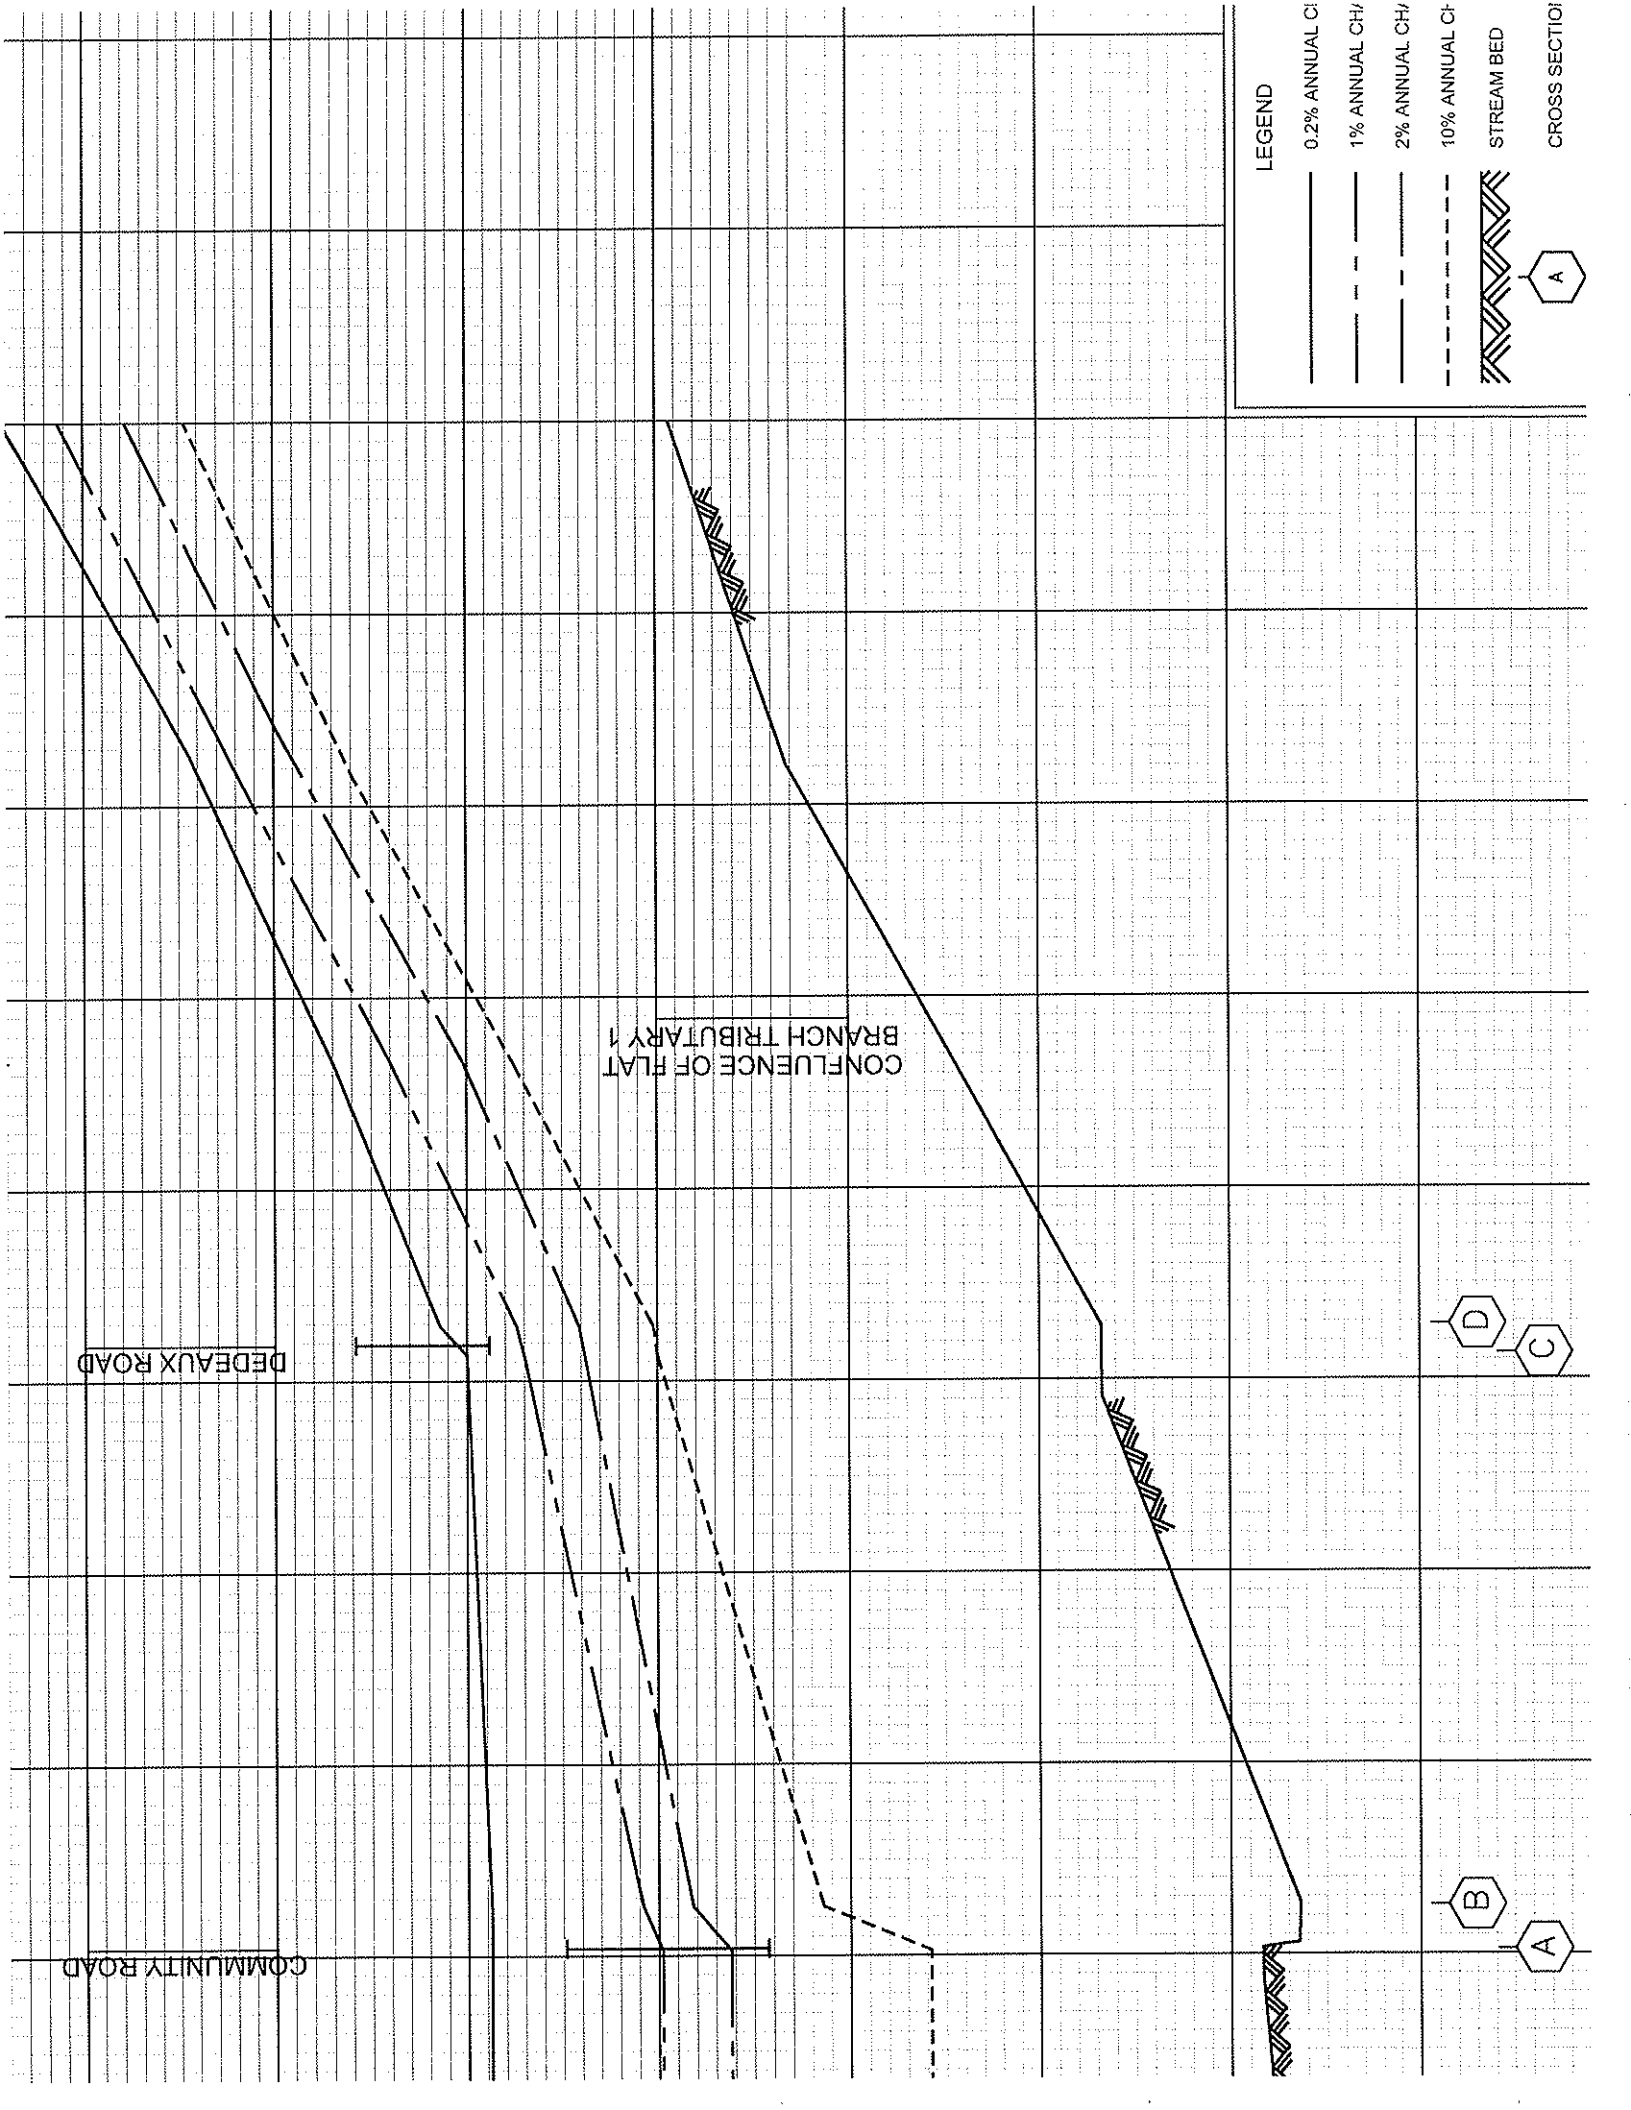

LEGEND

- 0.2% ANNUAL CHANCE FLOOD
- 1% ANNUAL CHANCE FLOOD
- 2% ANNUAL CHANCE FLOOD
- 10% ANNUAL CHANCE FLOOD
- STREAM BED
- CROSS SECTION

CONFLUENCE OF FLAT
BRANCH TRIBUTARY 1

DEDEAUX ROAD


COMMUNITY ROAD

D
C

B
A

O'NEAL ROAD

LEGEND

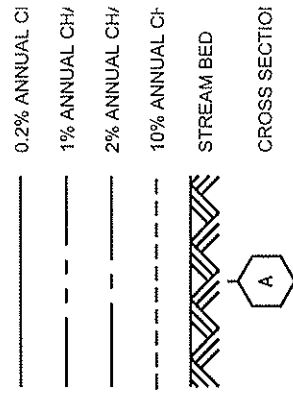

F

E

CROSS SECTION

LEGEND


- 0.2% ANNUAL CH
- 1% ANNUAL CHA
- 2% ANNUAL CHA
- 10% ANNUAL CH
- STREAM BED

CROSS SECTION

CONFLUENCE OF FLAT
BRANCH TRIBUTARY 2

OLD HIGHWAY 49

STATE ROAD 49
RAILROAD

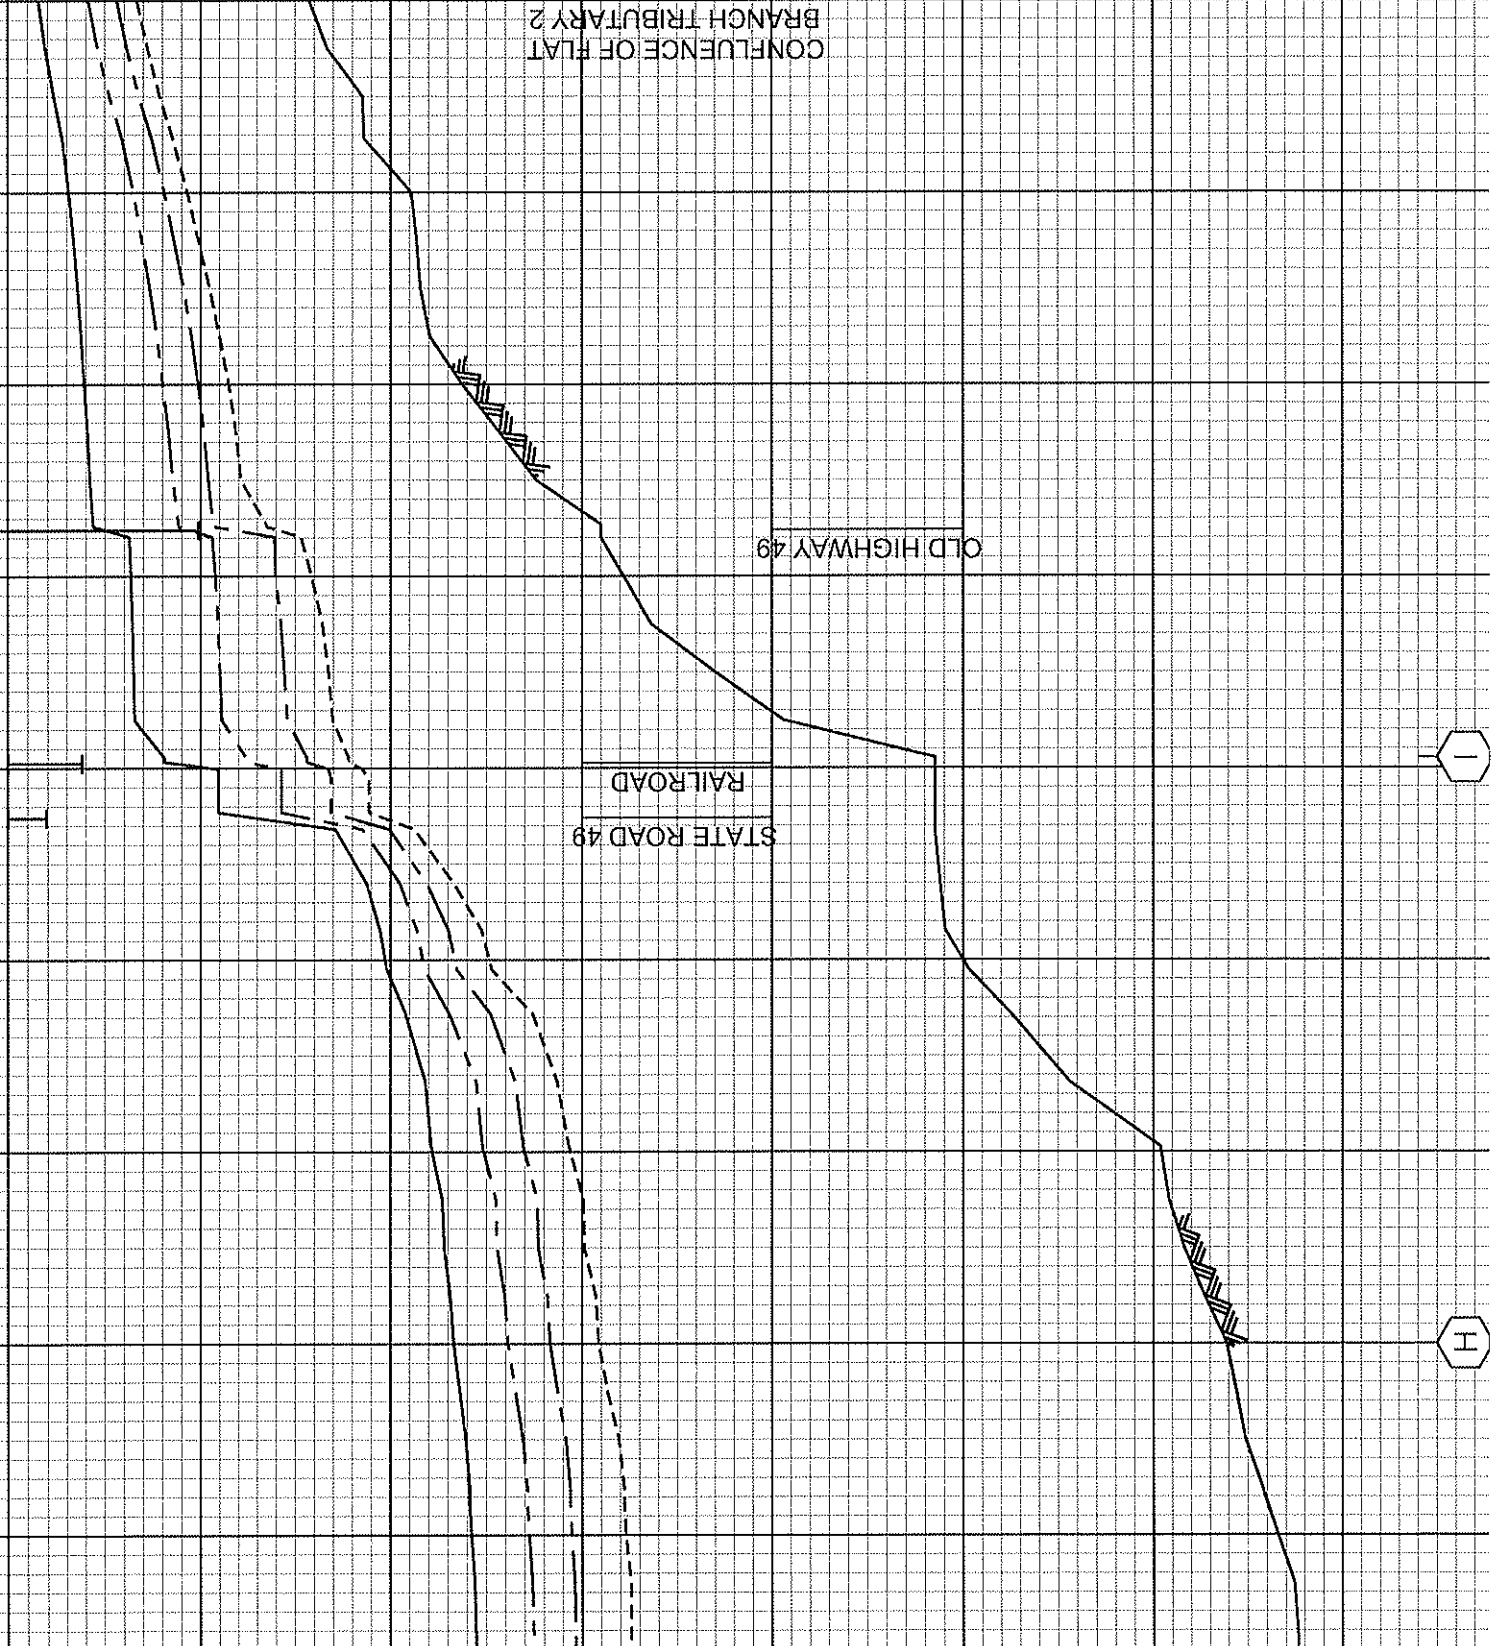

LIMIT OF DETAILED STUDY

CORPORATE LIMITS

LEGEND

- *0.2% ANNUAL CF (Solid line)
- 1% ANNUAL CHA (Dashed line)
- *2% ANNUAL CH (Dash-dot line)
- *10% ANNUAL CF (Long-dashed line)
- STREAM BED (Hatched area)
- CROSS SECTION (Symbol with 'A')


N

M

L

K



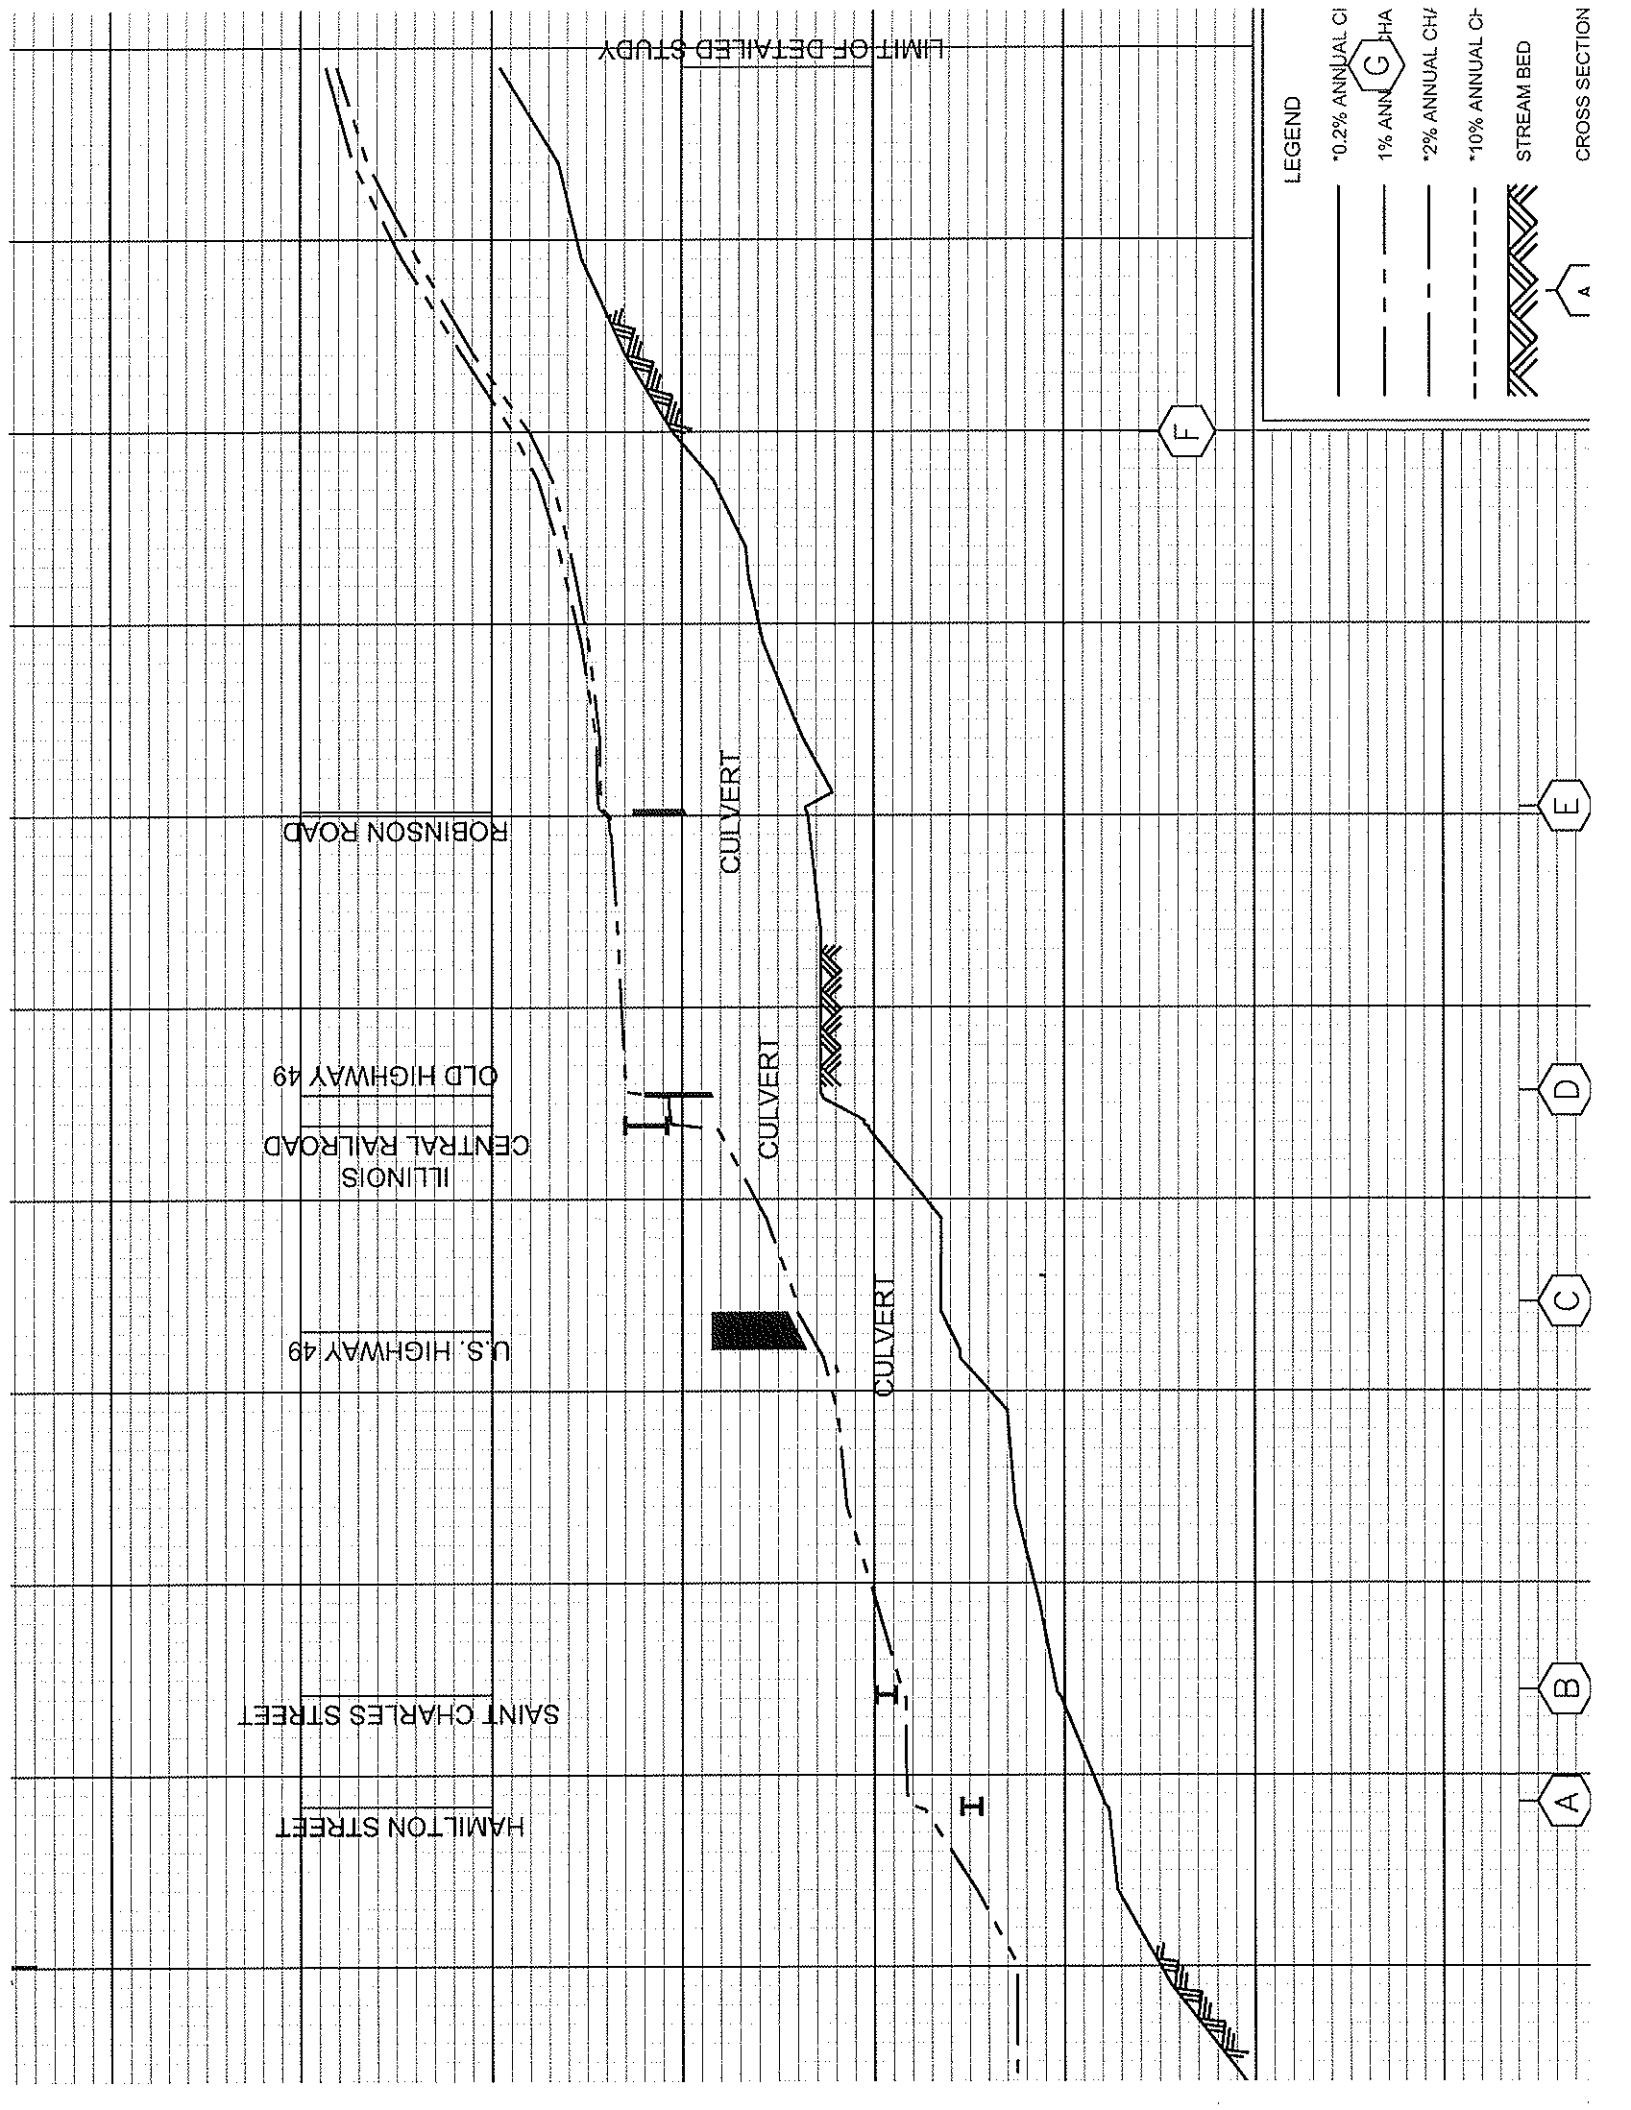

LIMIT OF DETAILED STUDY

ROBINSON ROAD

OLD HIGHWAY 49
ILLINOIS
CENTRAL RAILROAD

U.S. HIGHWAY 49

SAINT CHARLES STREET

HAMILTON STREET

CULVERT

CULVERT

CULVERT

LEGEND

- 0.2% ANNUAL CHANCE FLOOD
- - - 1% ANNUAL CHANCE FLOOD
- - - 2% ANNUAL CHANCE FLOOD
- - - 10% ANNUAL CHANCE FLOOD
- ▨ STREAM BED

CROSS SECTION

F

E

D

C


B

A






H

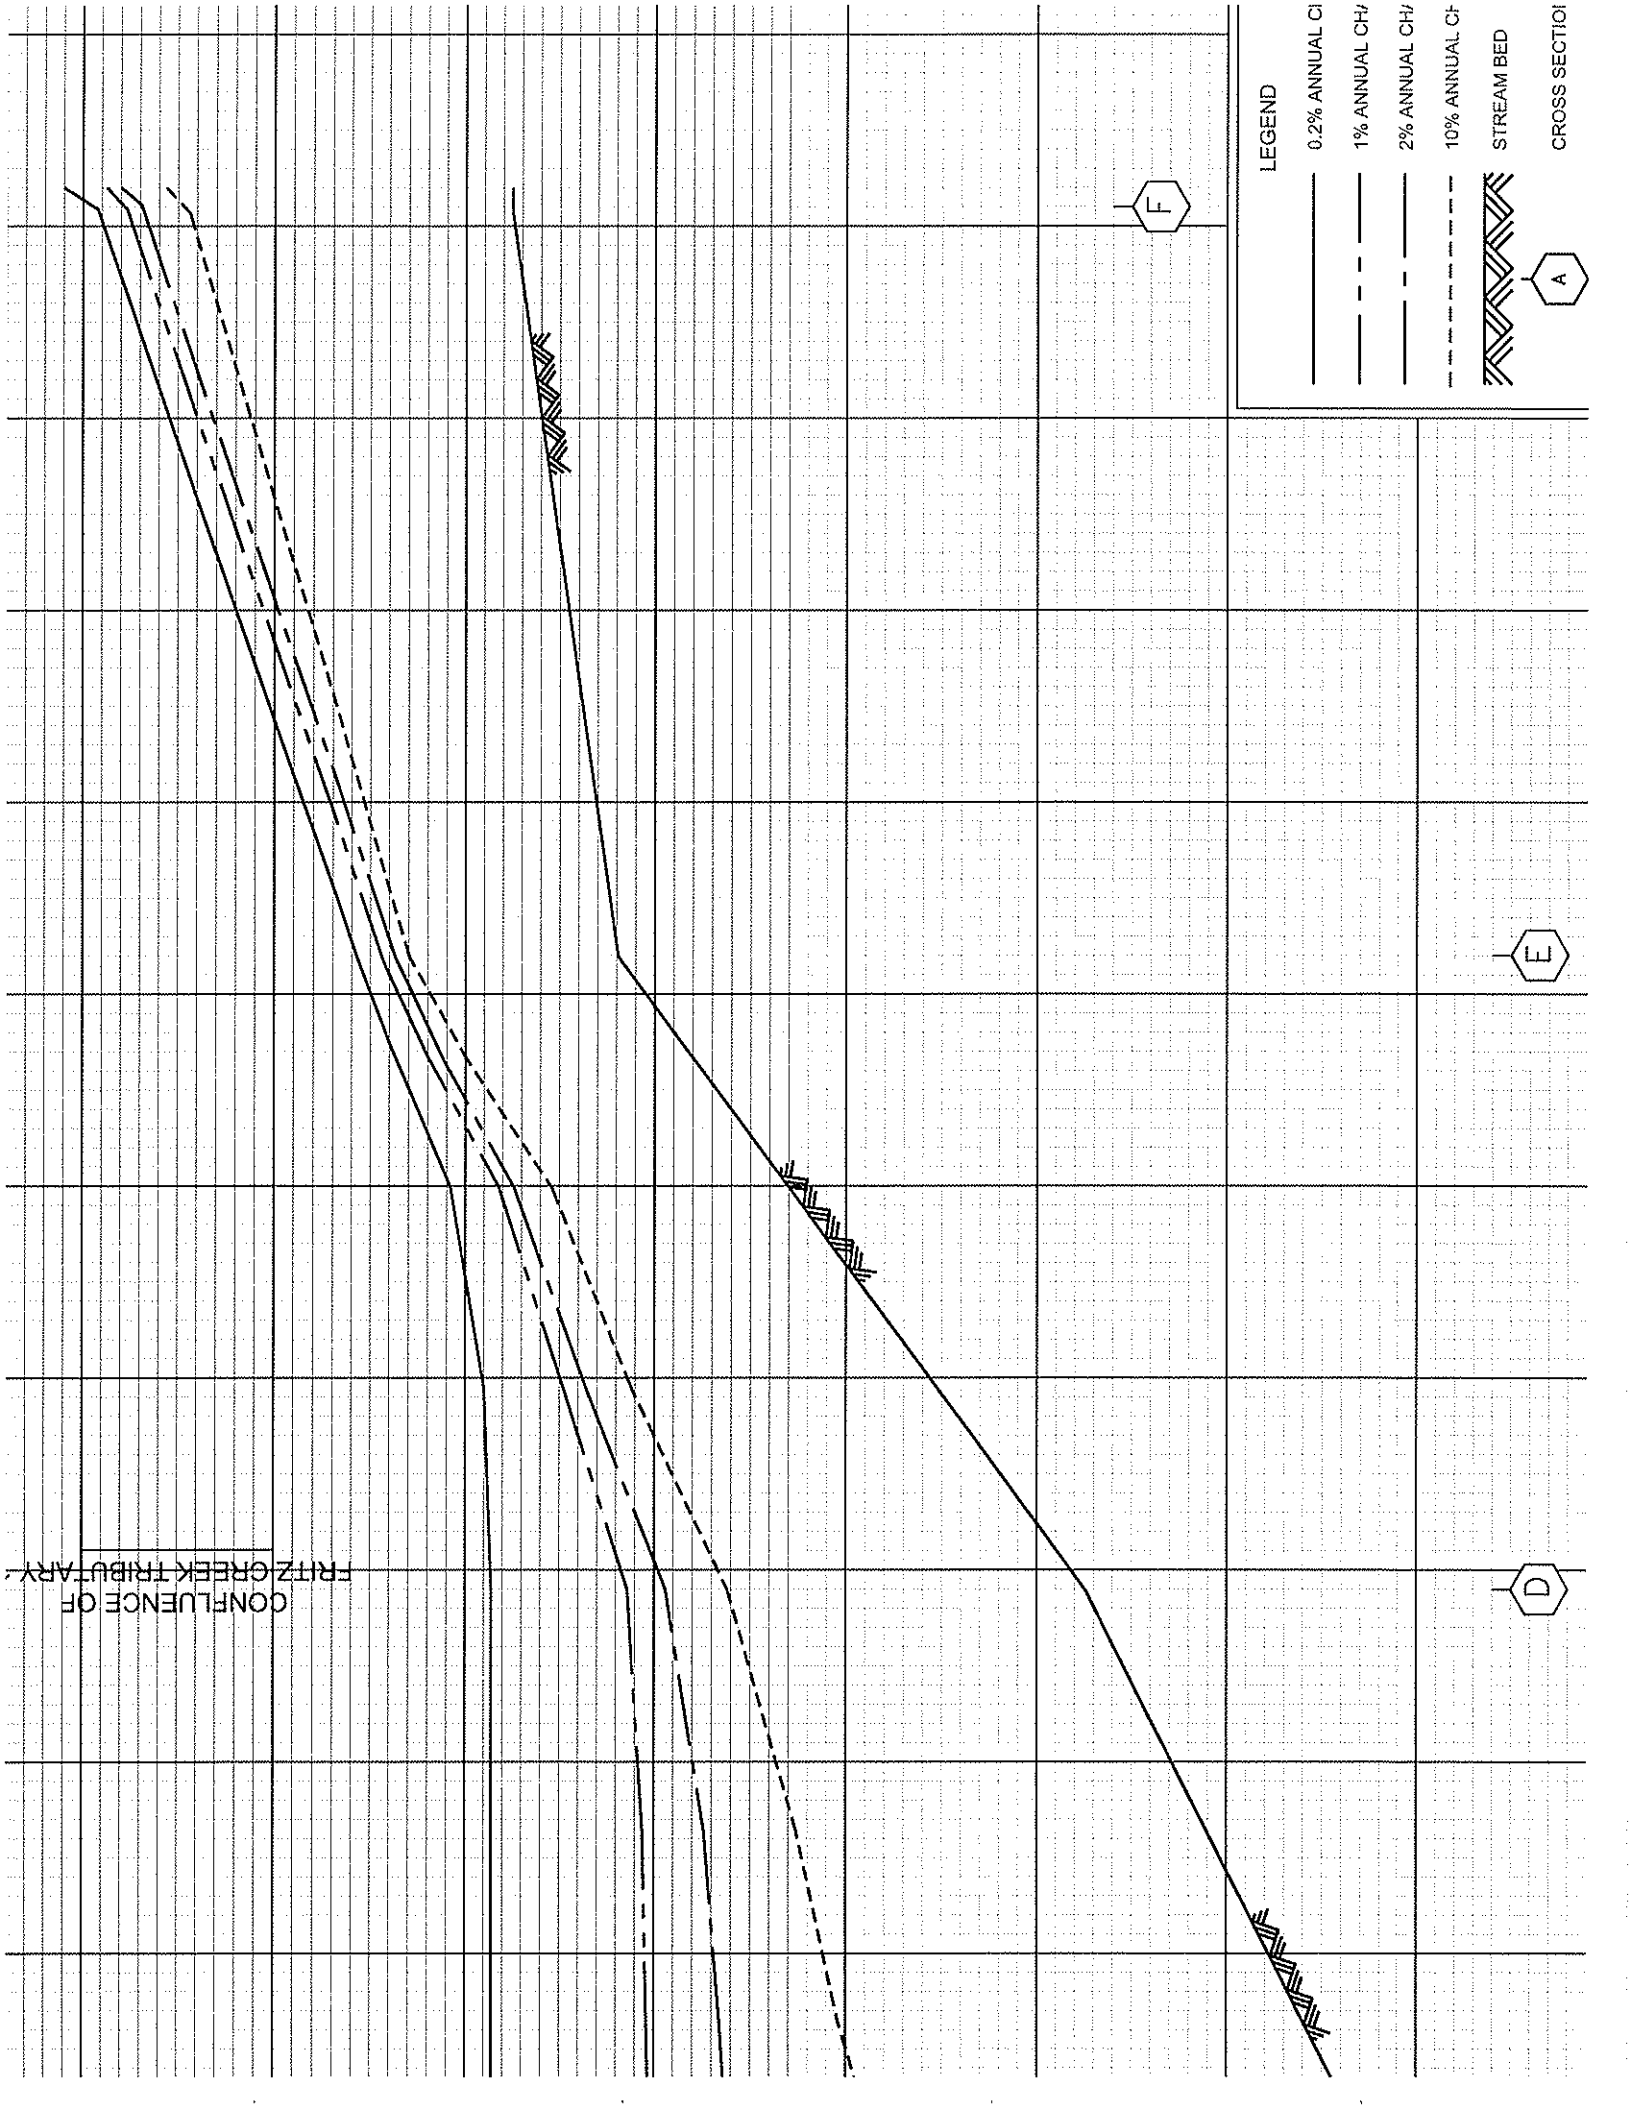I

I



LEGEND

- 0.2% ANNUAL CF 
- 1% ANNUAL CF 
- 2% ANNUAL CF 
- 10% ANNUAL CF 
- STREAM BED 


A

E

D

F

CONFLUENCE OF
FRITZ CREEK TRIBUTARY

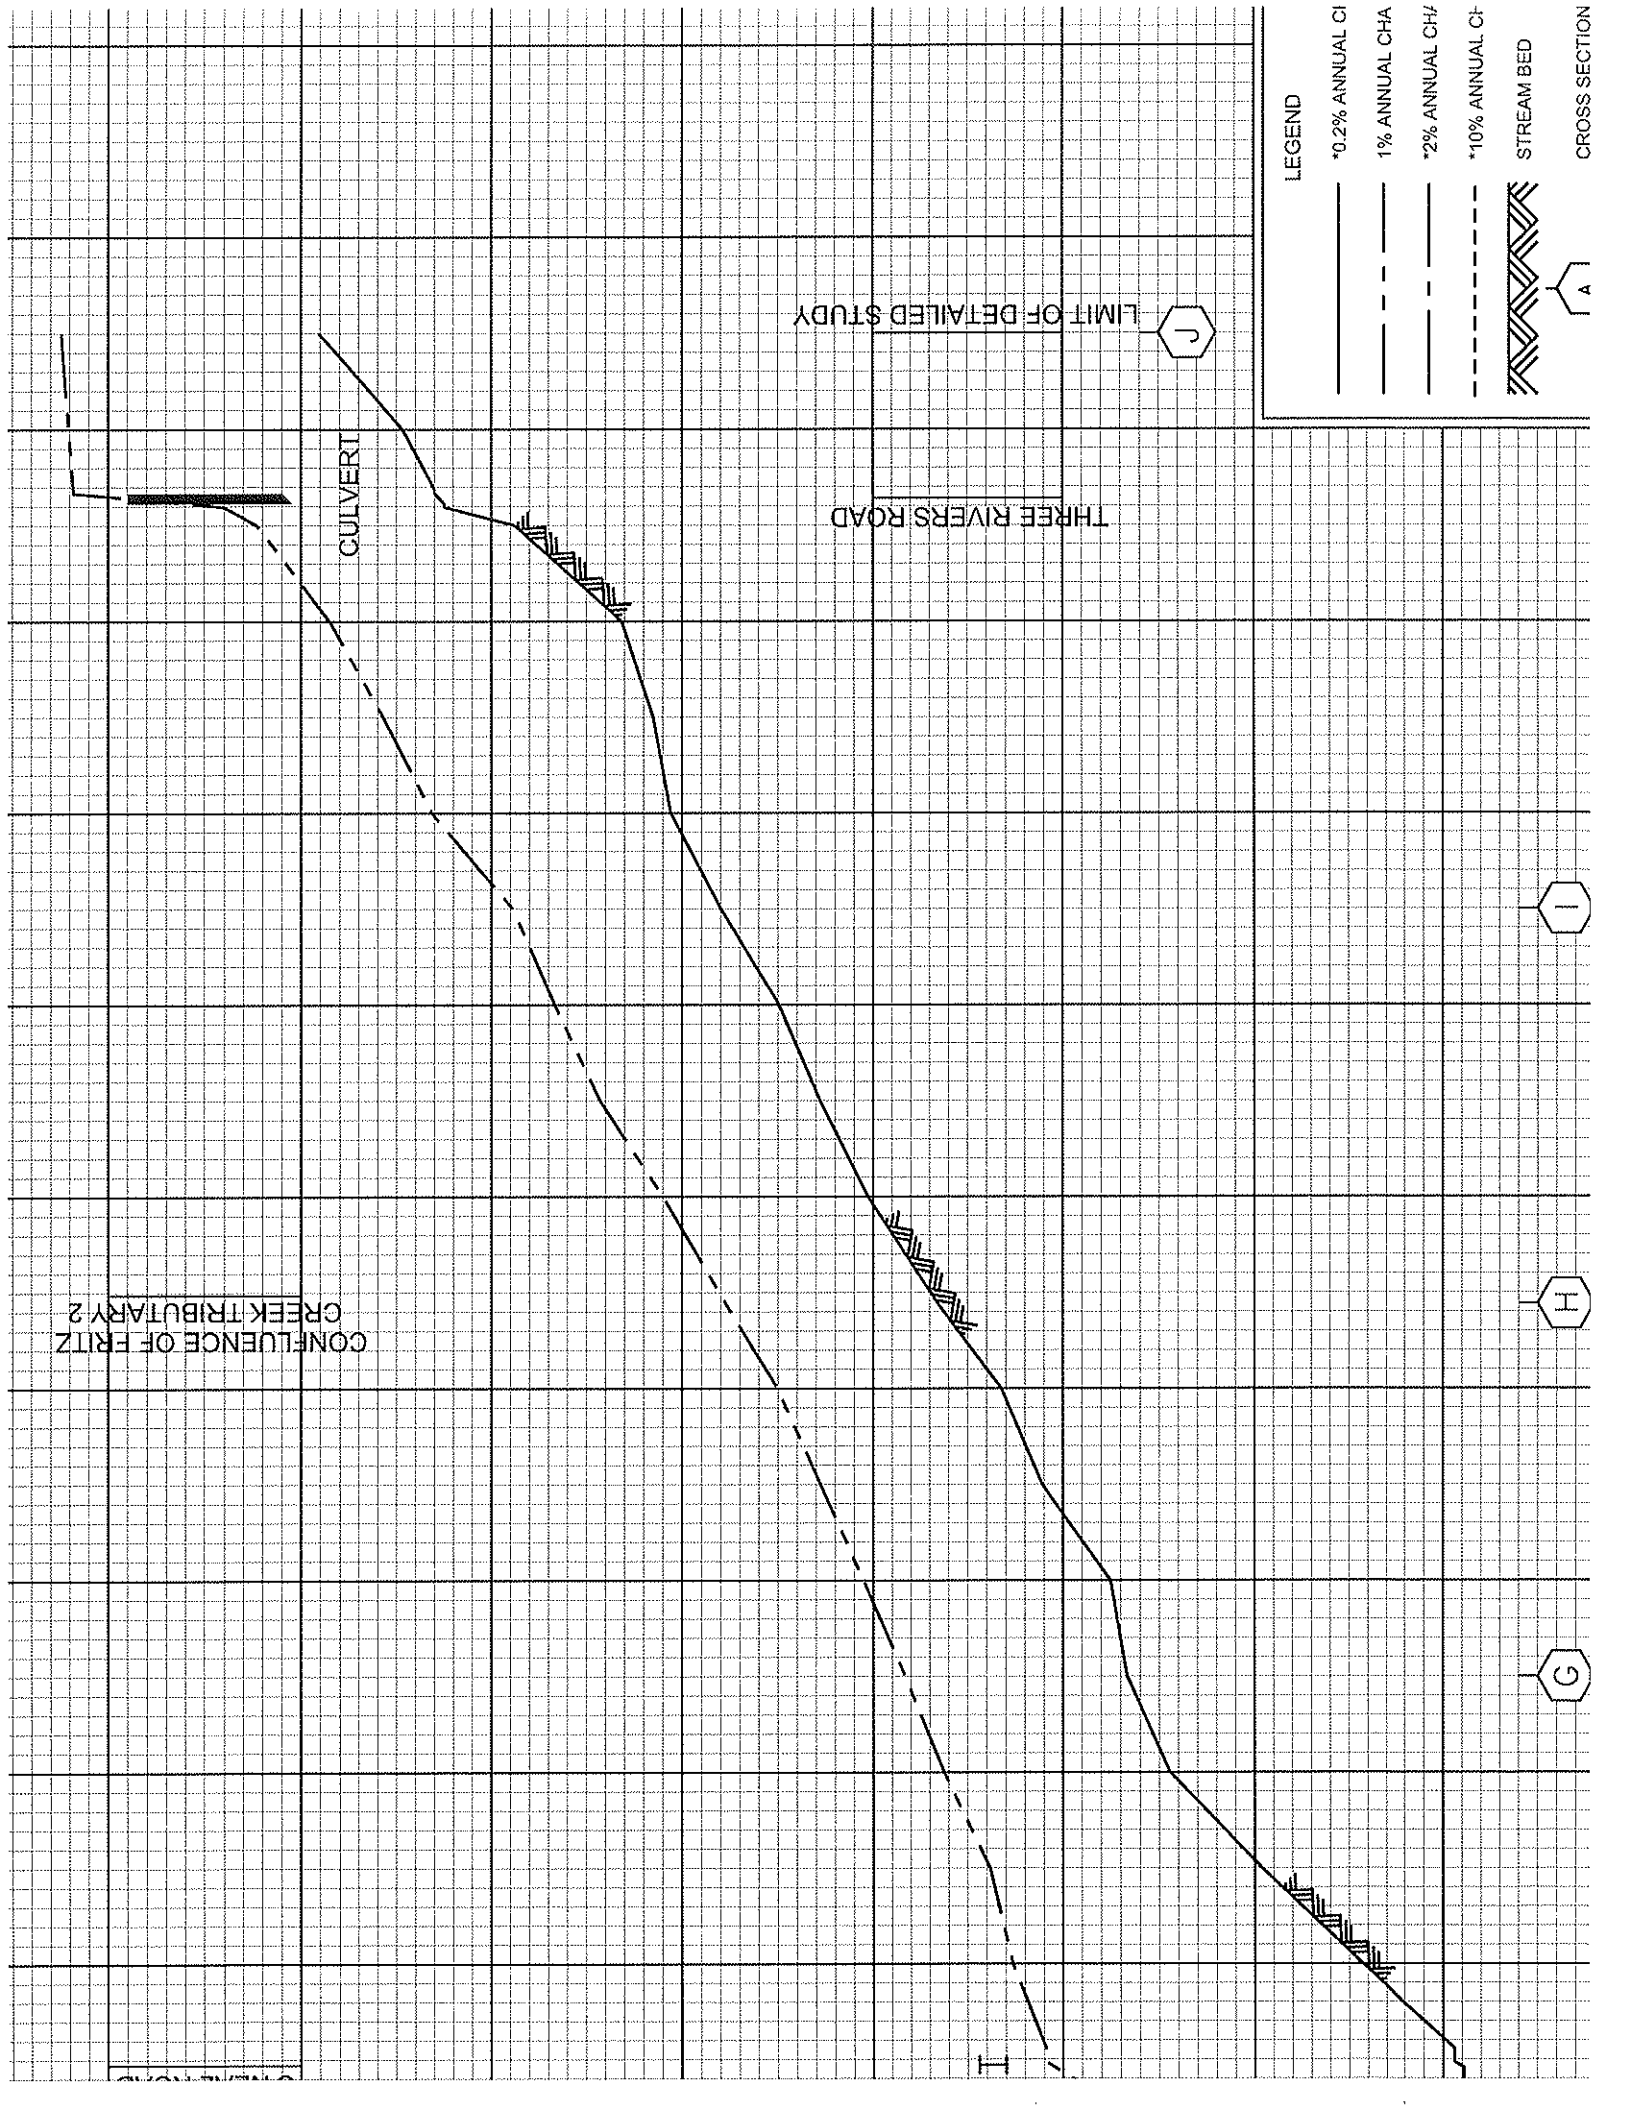

LEGEND

	*0.2% ANNUAL CF
	1% ANNUAL CHA
	*2% ANNUAL CHA
	*10% ANNUAL CF
	STREAM BED
	CROSS SECTION

LIMIT OF DETAILED STUDY

THREE RIVERS ROAD

CULVERT

CONFLUENCE OF ERITZ CREEK TRIBUTARY 2


C

I

H

G


I

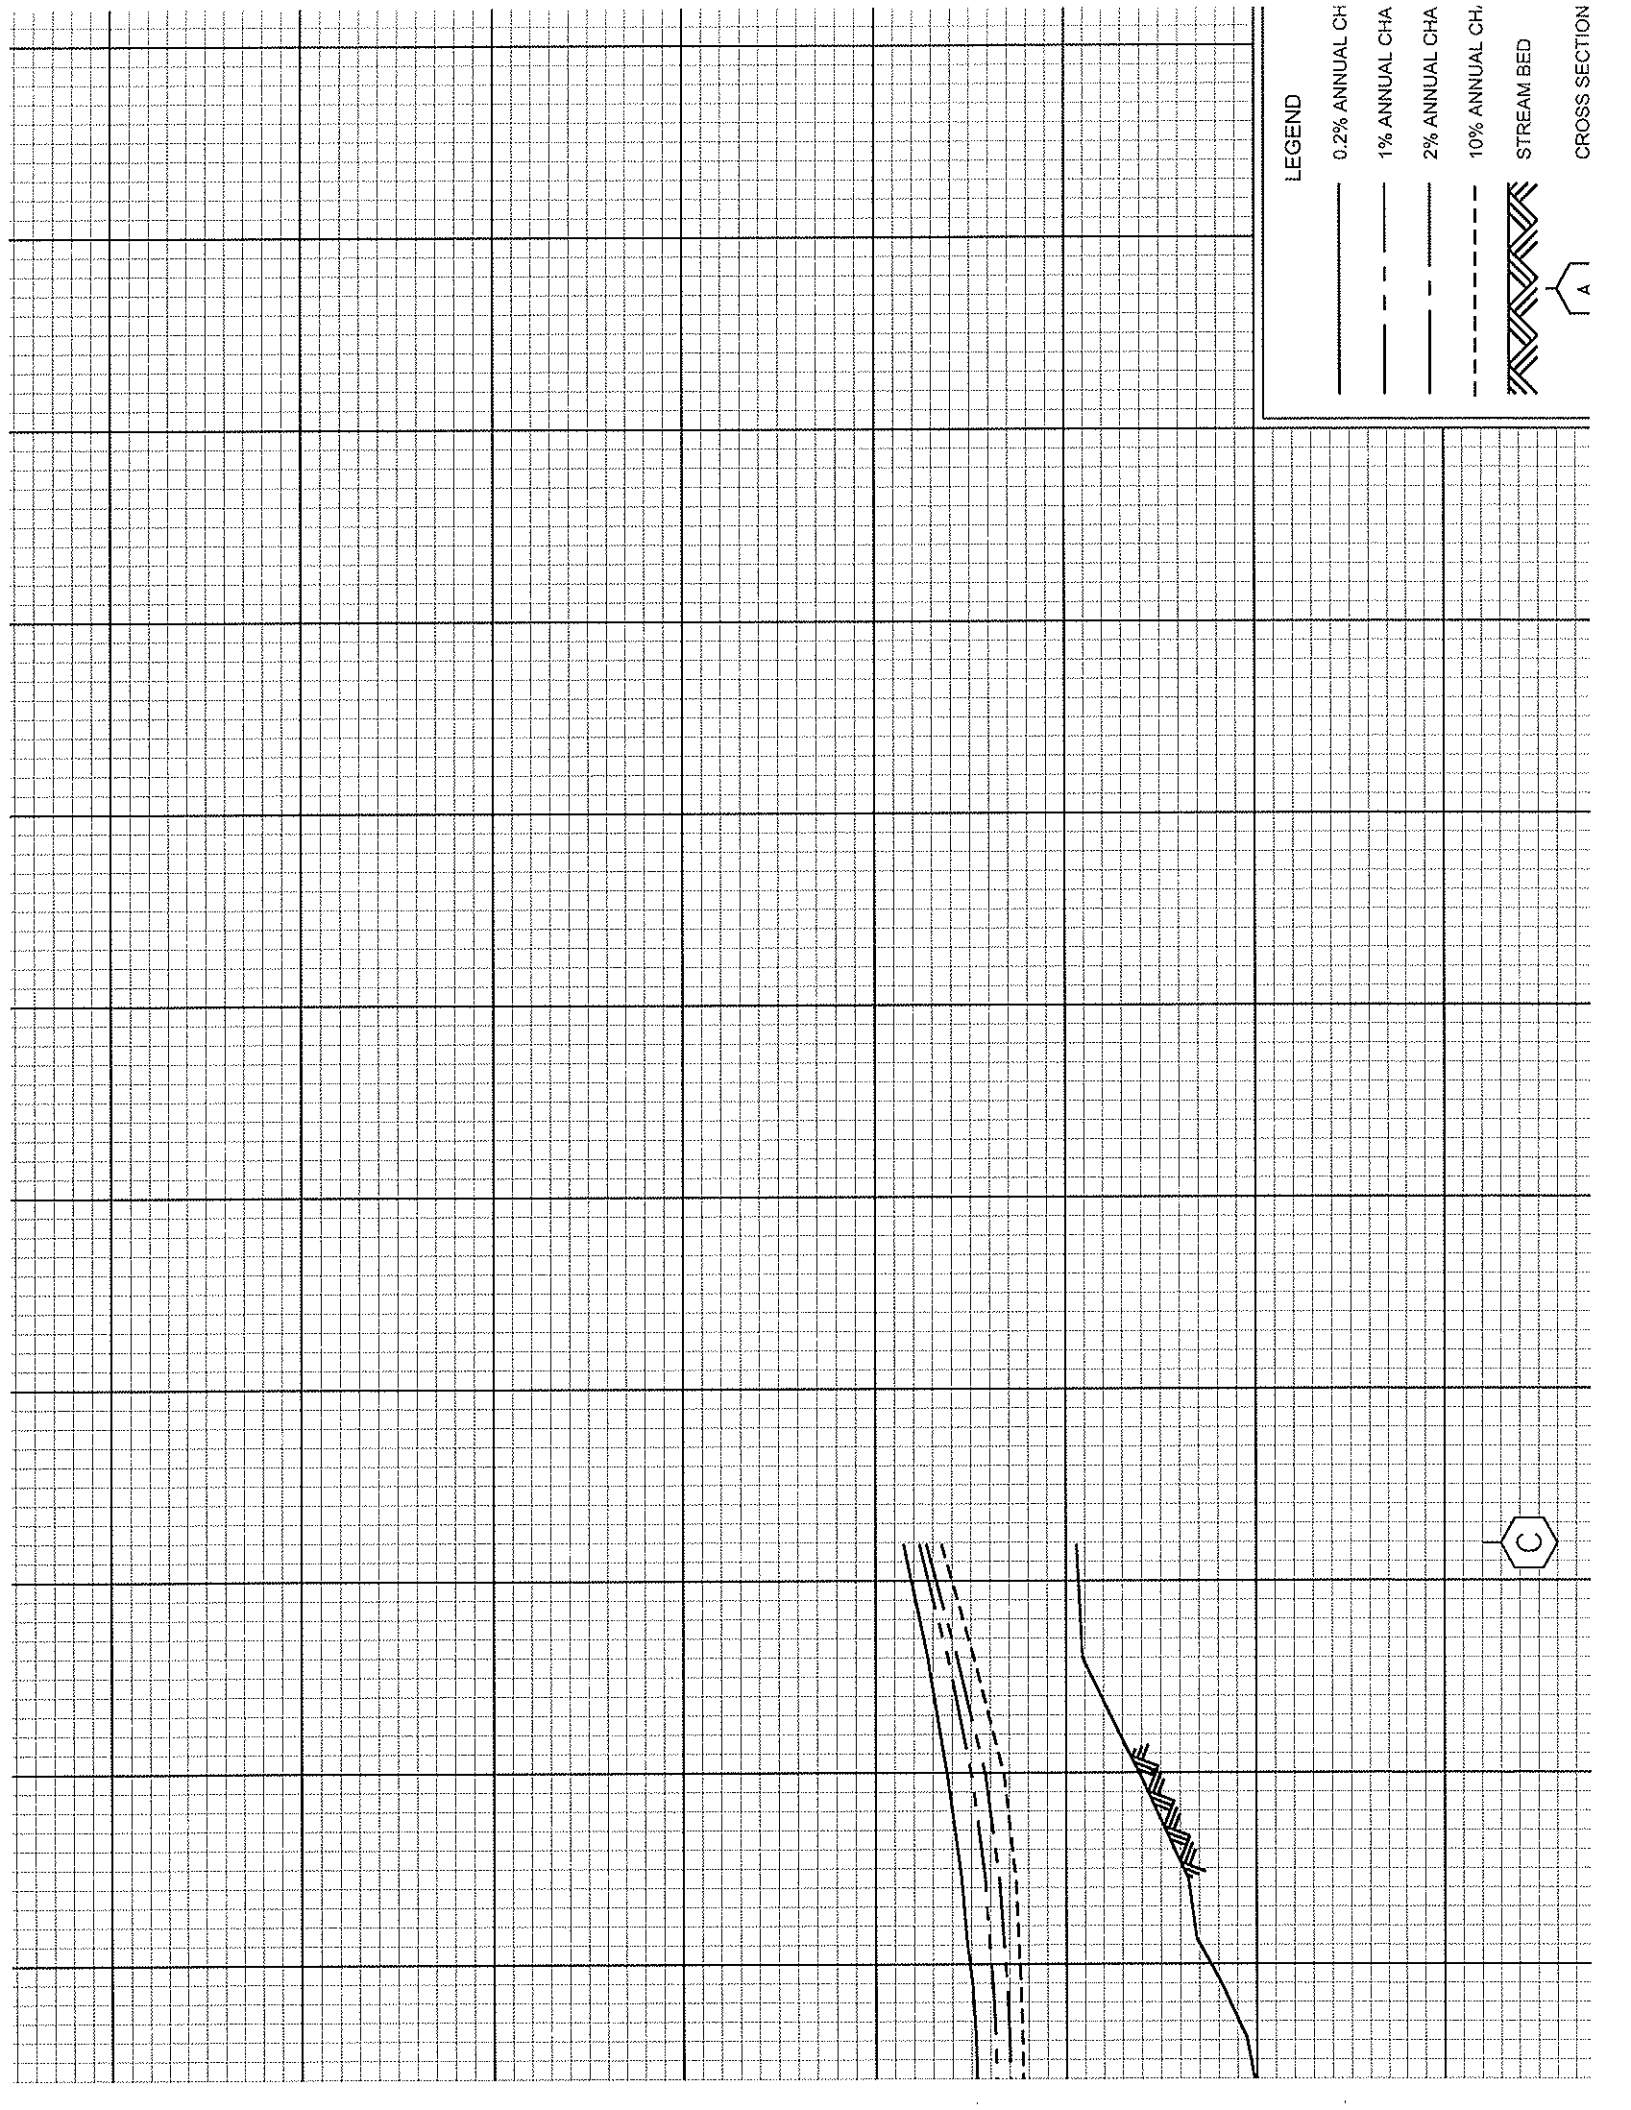

LEGEND

- 0.2% ANNUAL CH
- 1% ANNUAL CHA
- 2% ANNUAL CHA
- 10% ANNUAL CH
- STREAM BED
- CROSS SECTION

C

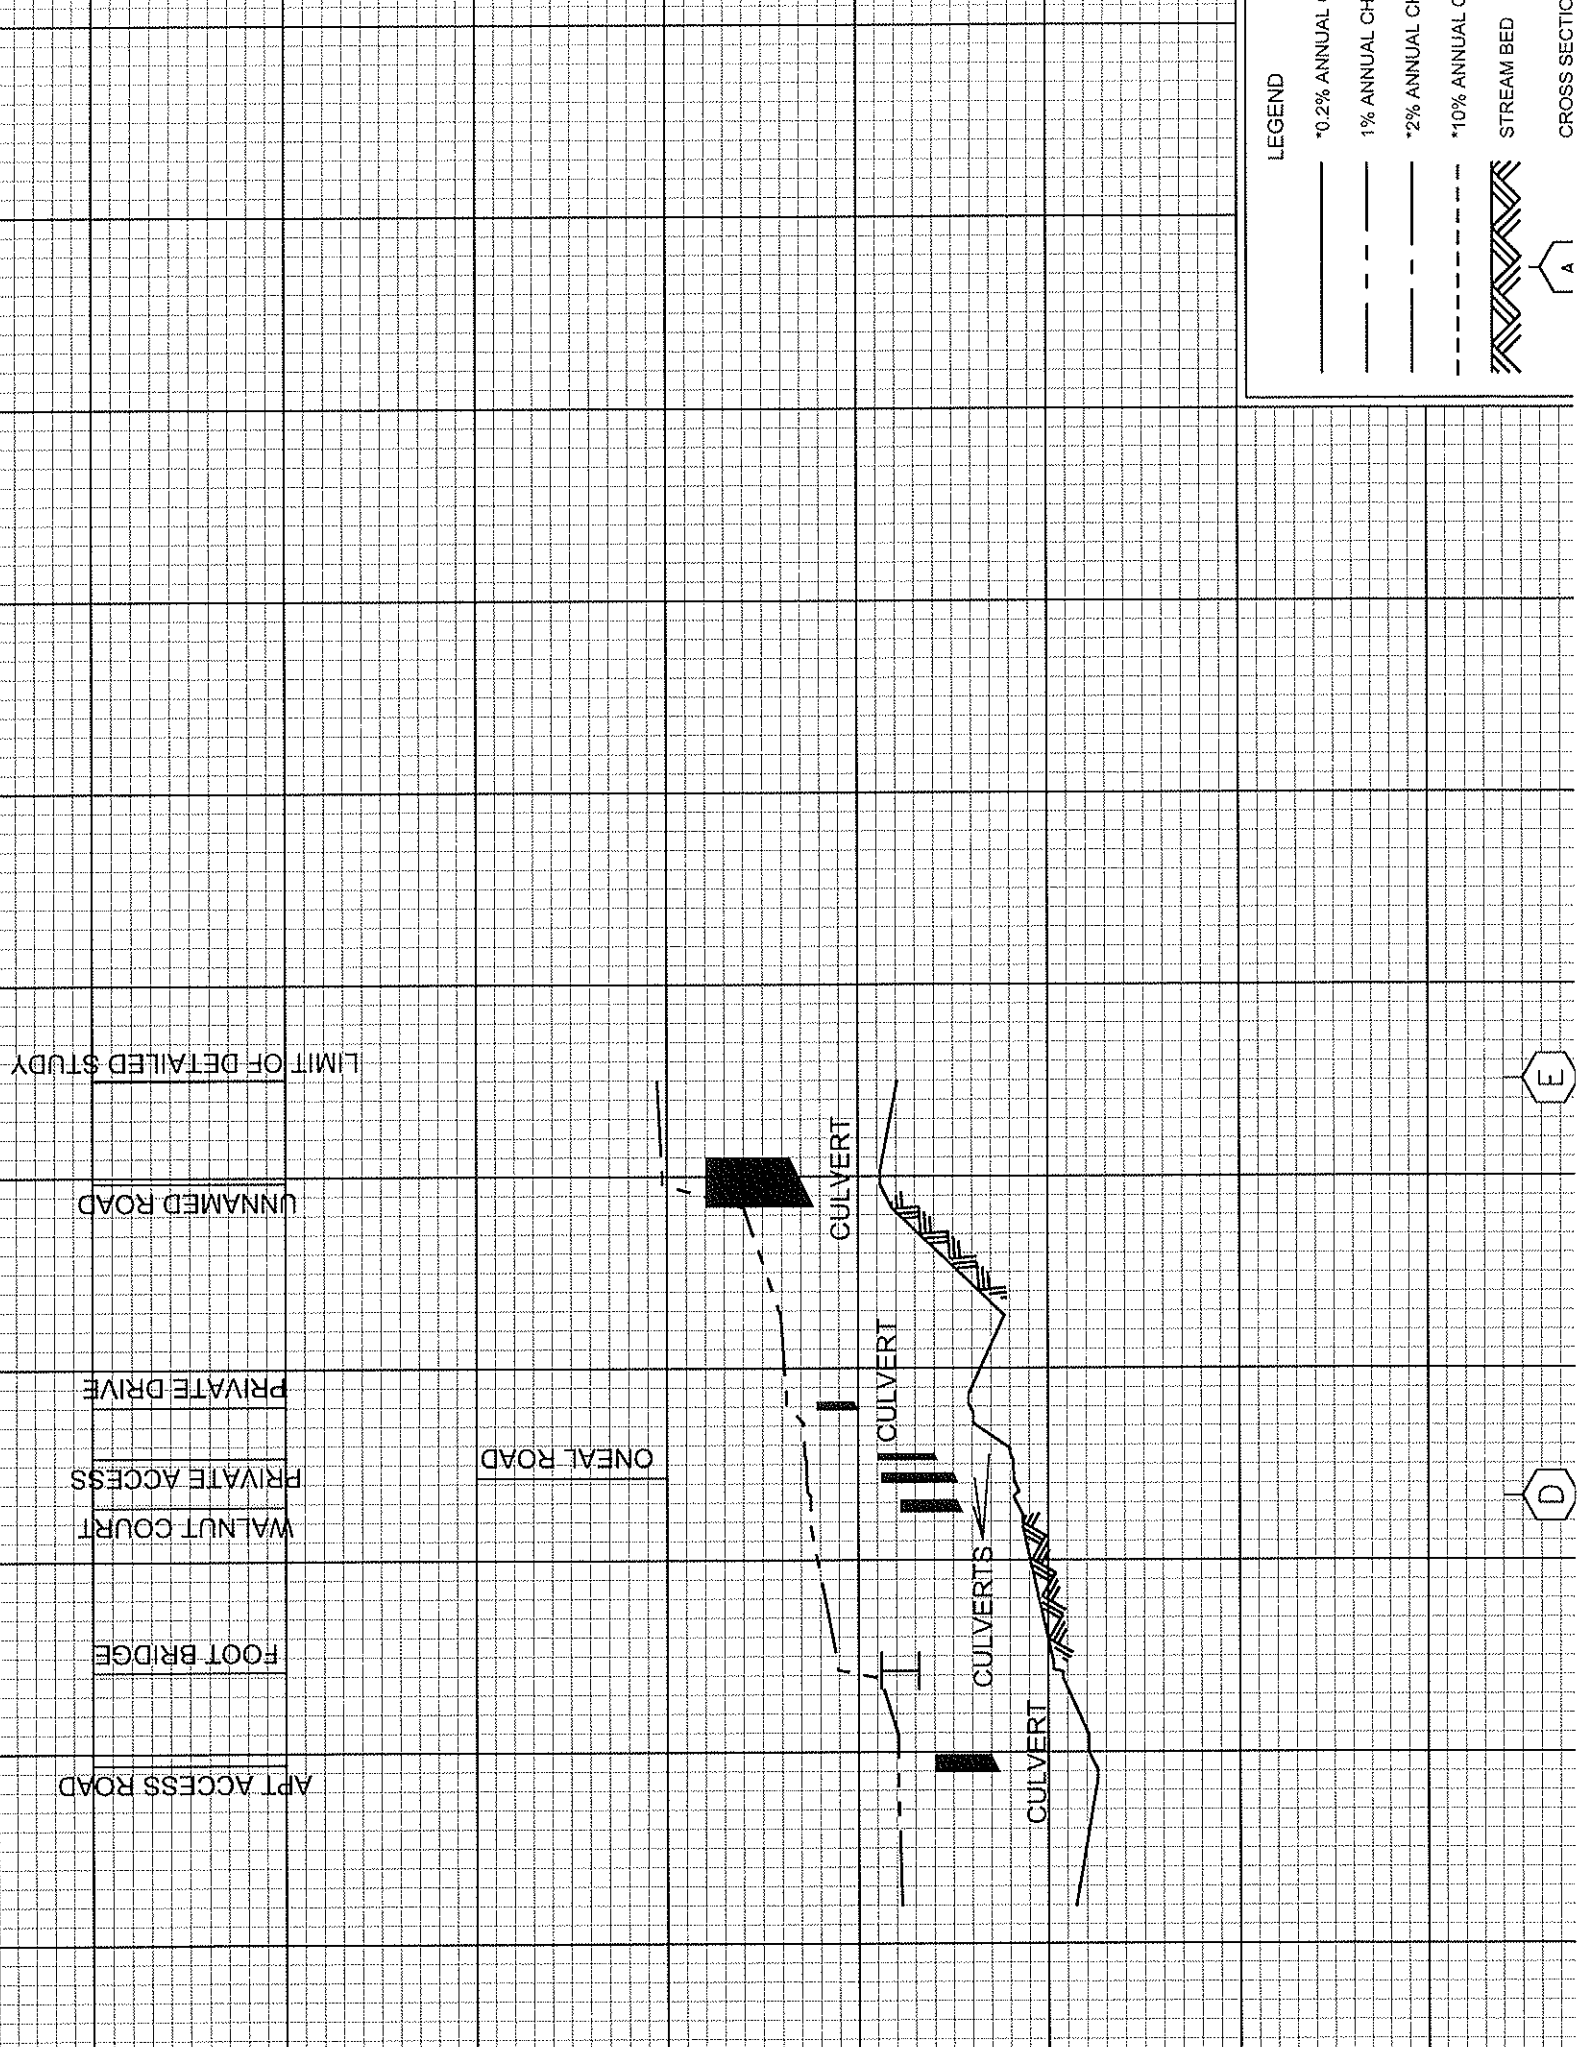

LEGEND

- 0.2% ANNUAL CI
- - - 1% ANNUAL CHA
- · - · 2% ANNUAL CH/
- - - - 10% ANNUAL CI
- ▨ STREAM BED
- ⏏ A CROSS SECTION

LIMIT OF DETAILED STUDY

UNNAMED ROAD

PRIVATE DRIVE

PRIVATE ACCESS

WALNUT COURT

FOOT BRIDGE

APT. ACCESS ROAD

ONEAL ROAD

CULVERT

CULVERT

CULVERTS

CULVERT

E

D

LIMIT OF DETAILED STUDY

THREE RIVERS ROAD

CULVERT

C

B


A

LEGEND


- *0.2% ANNUAL CF
- 1% ANNUAL CHA
- *2% ANNUAL CHA
- *10% ANNUAL CF
- STREAM BED

CROSS SECTION



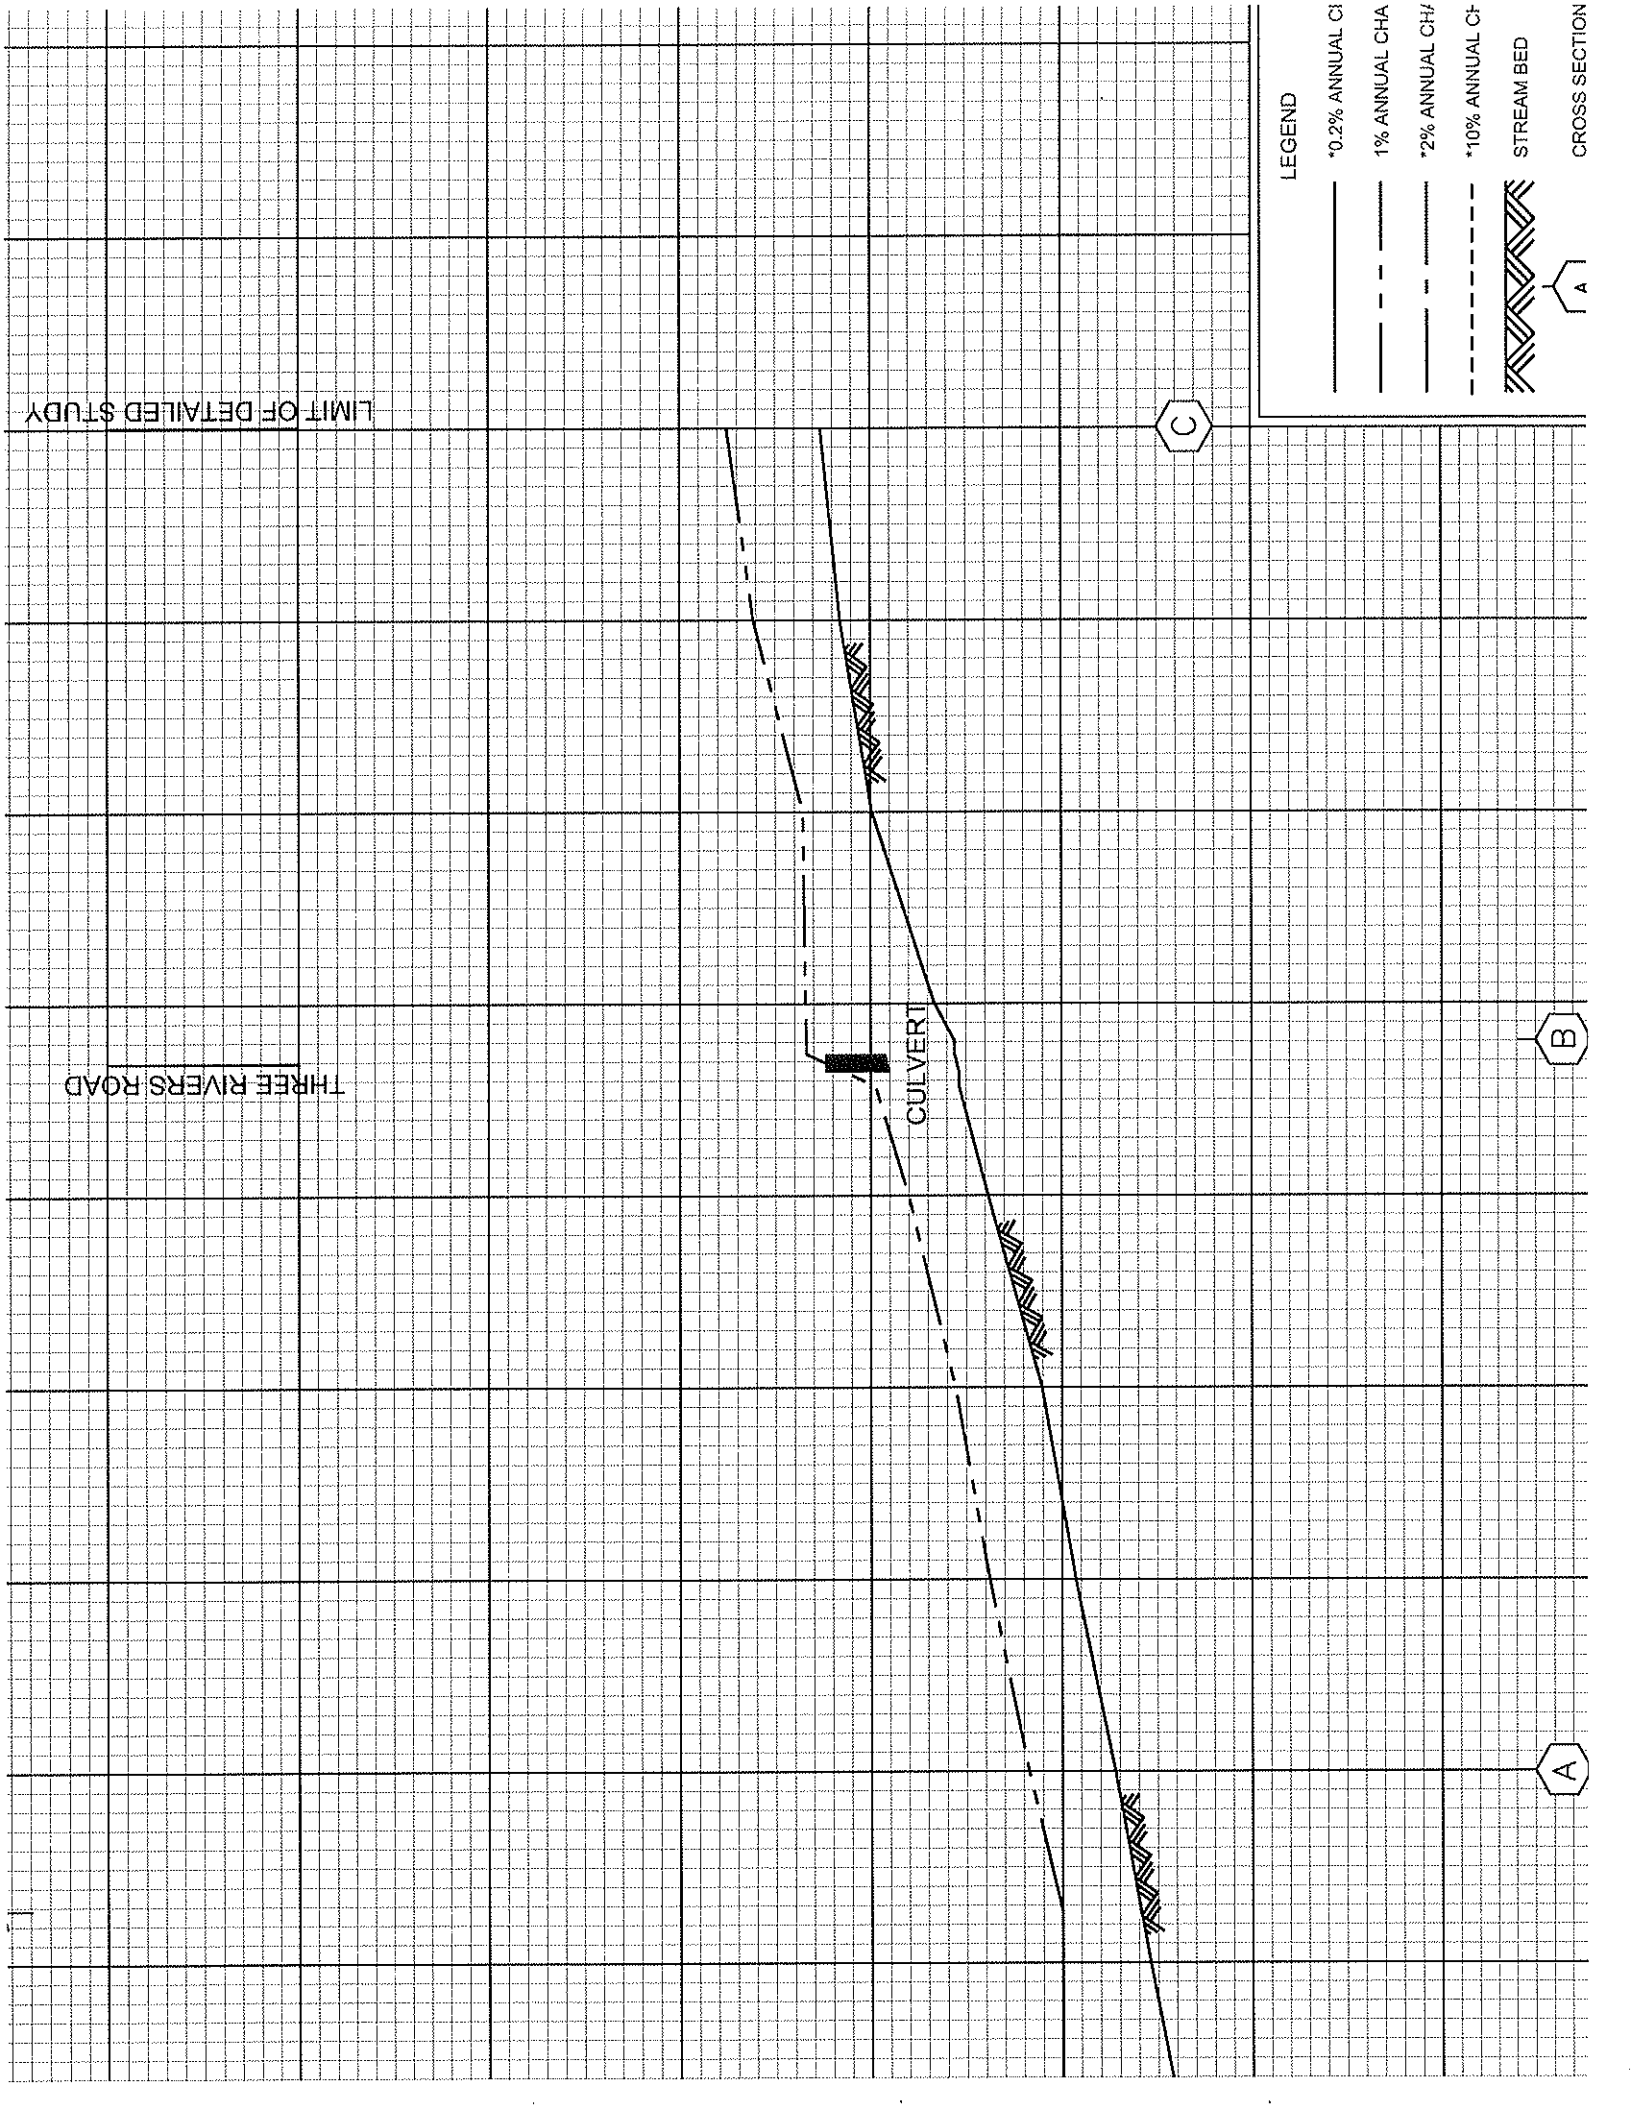

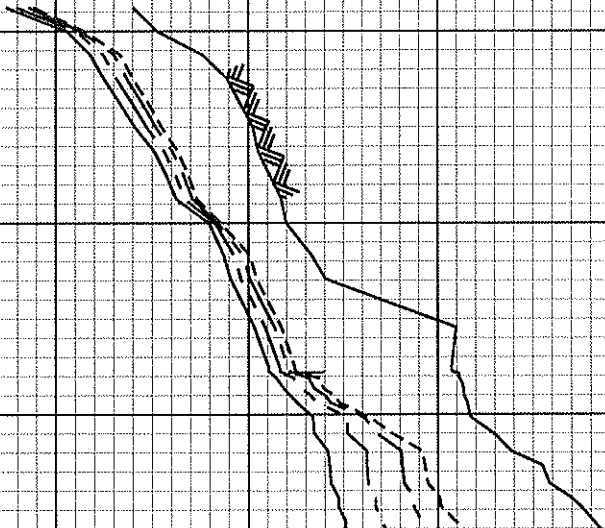

A




WHITE PLAINS ROAD



LEGEND

- 0.2% ANNUAL CH 
- 1% ANNUAL CHA 
- 2% ANNUAL CHA 
- 10% ANNUAL CH 
- STREAM BED 
- CROSS SECTION 

A

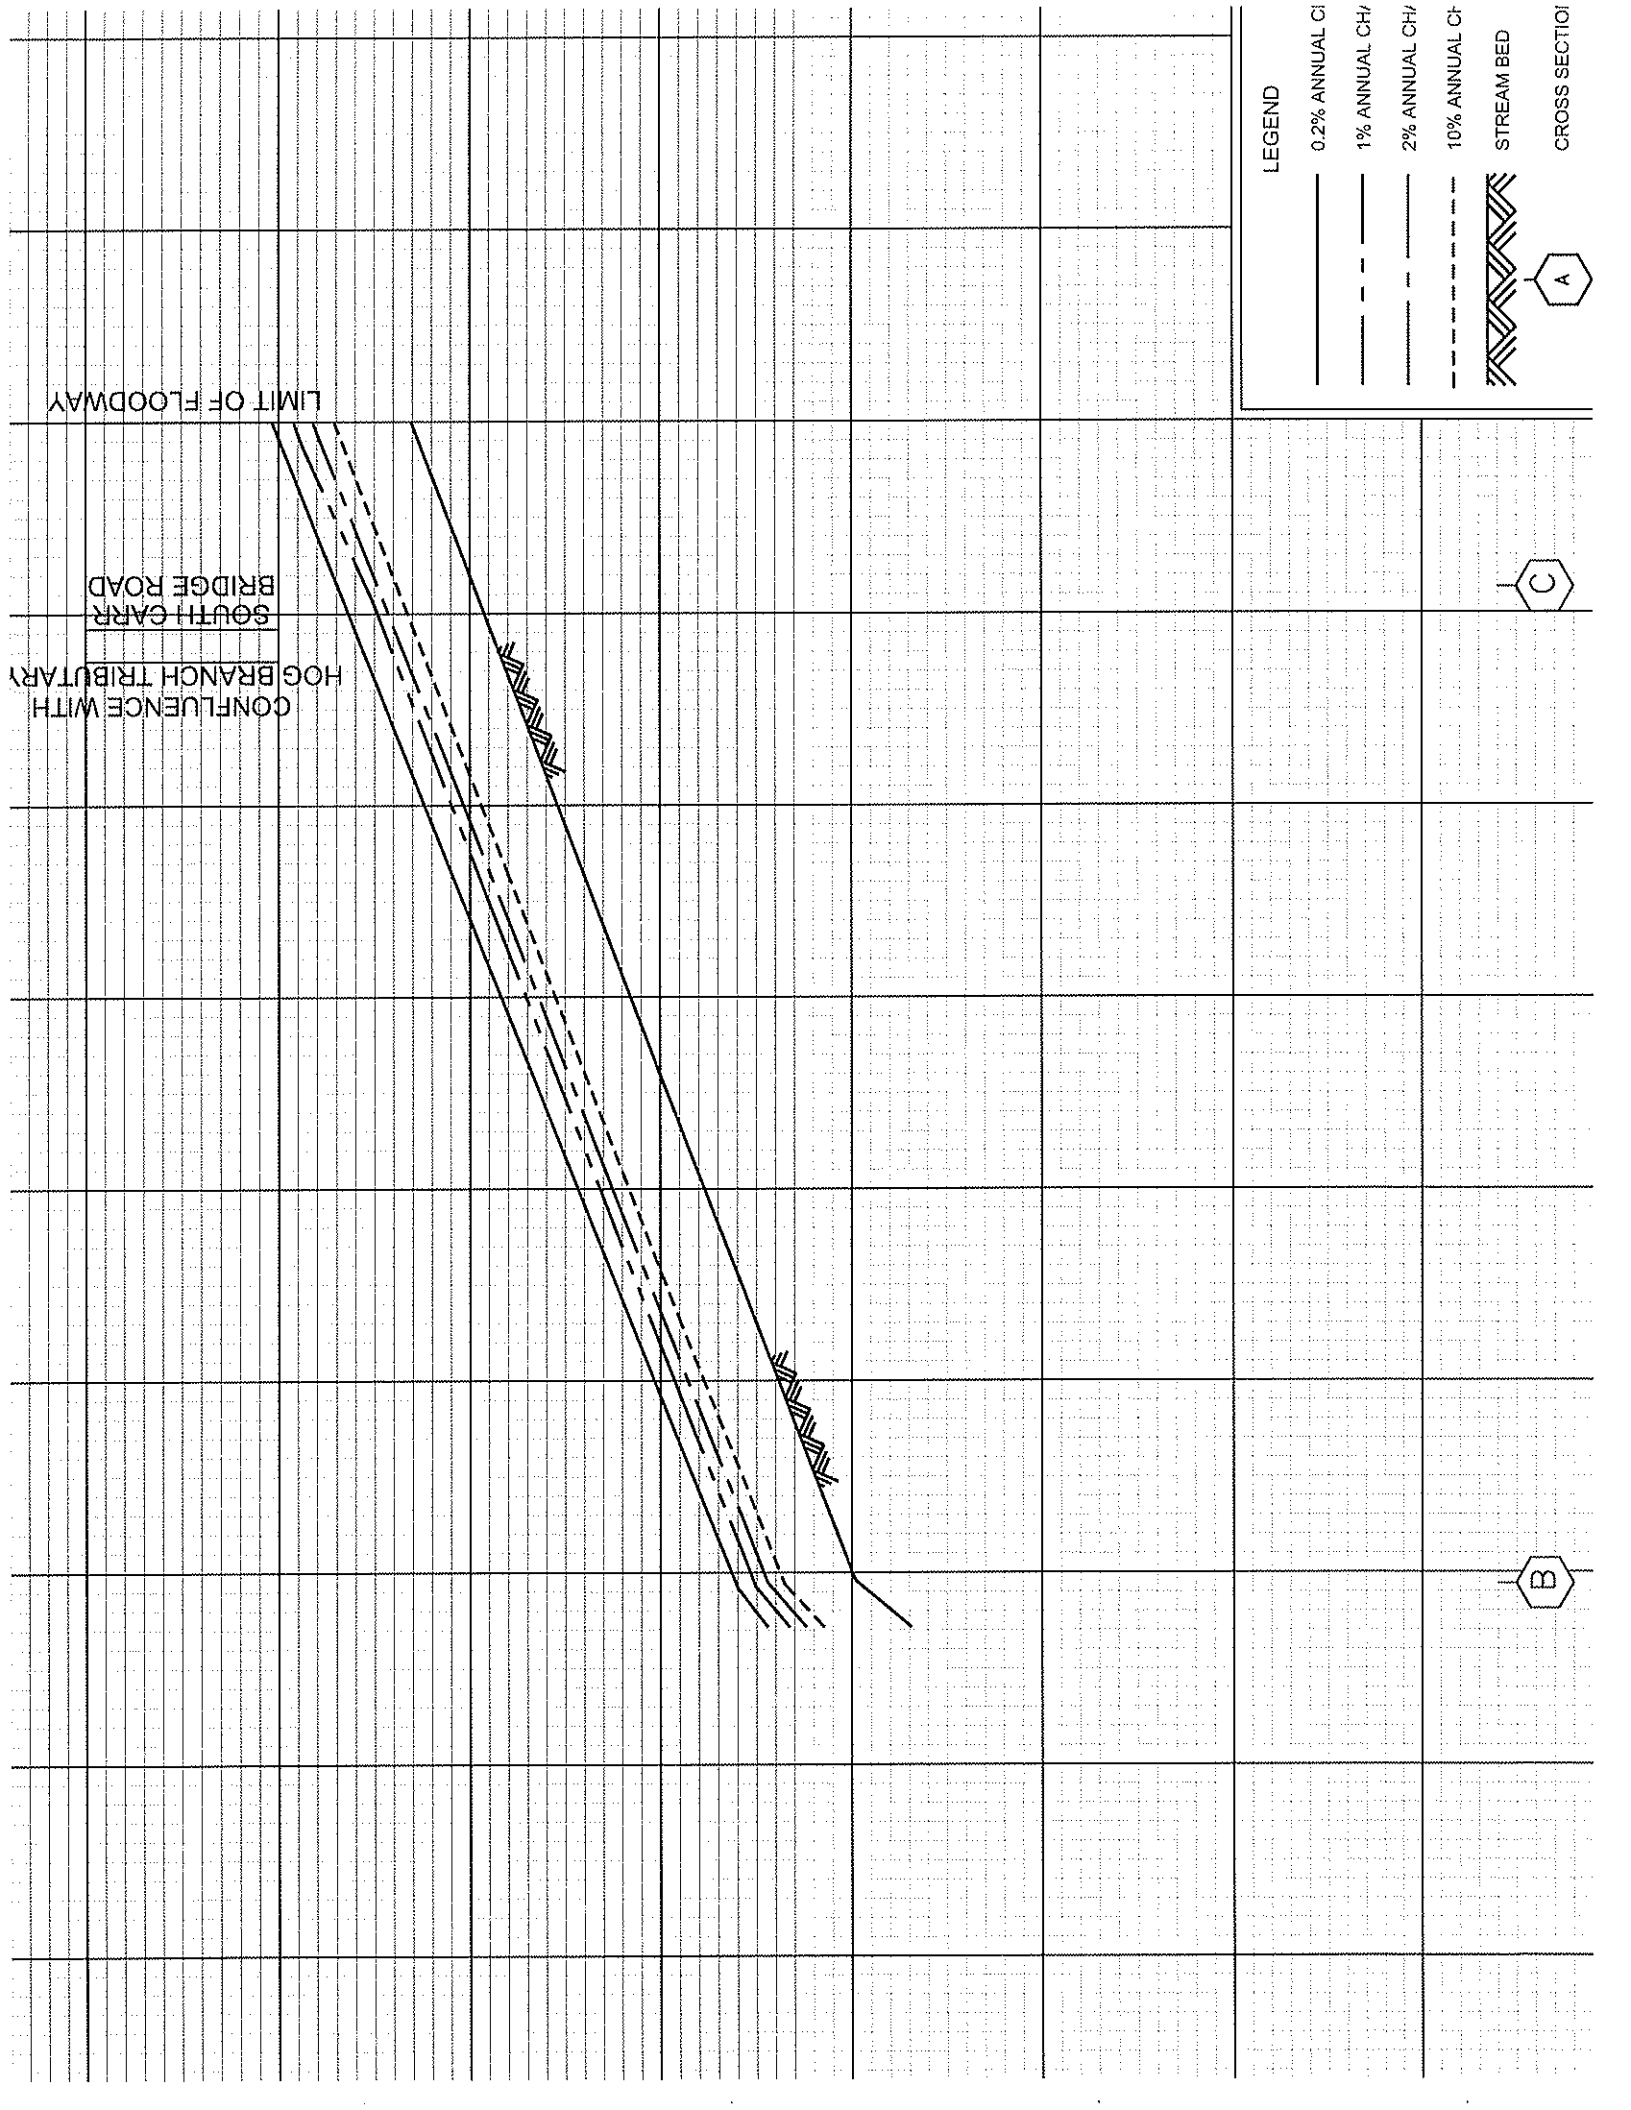

LIMIT OF FLOODWAY

CONFLUENCE WITH
HOG BRANCH TRIBUTARY
SOUTH GARR
BRIDGE ROAD

A

C

B

LEGEND

- 0.2% ANNUAL CF
- 1% ANNUAL CF
- 2% ANNUAL CF
- 10% ANNUAL CF
- STREAM BED


CROSS SECTION

LIMIT OF DETAILED STUDY


D E F G H

LEGEND

- *0.2% ANNUAL CI
- 1% ANNUAL CHA
- *2% ANNUAL CH#
- *10% ANNUAL C#
- STREAM BED
- CROSS SECTION A

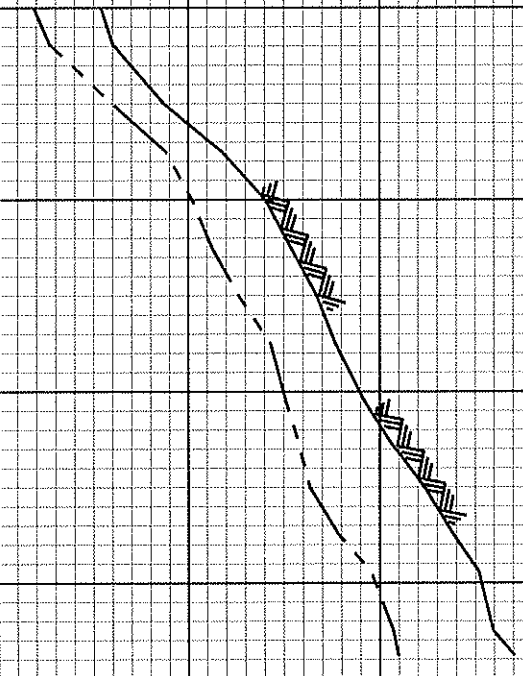

STORM SURGE FROM BACK BAY OF BILOXI

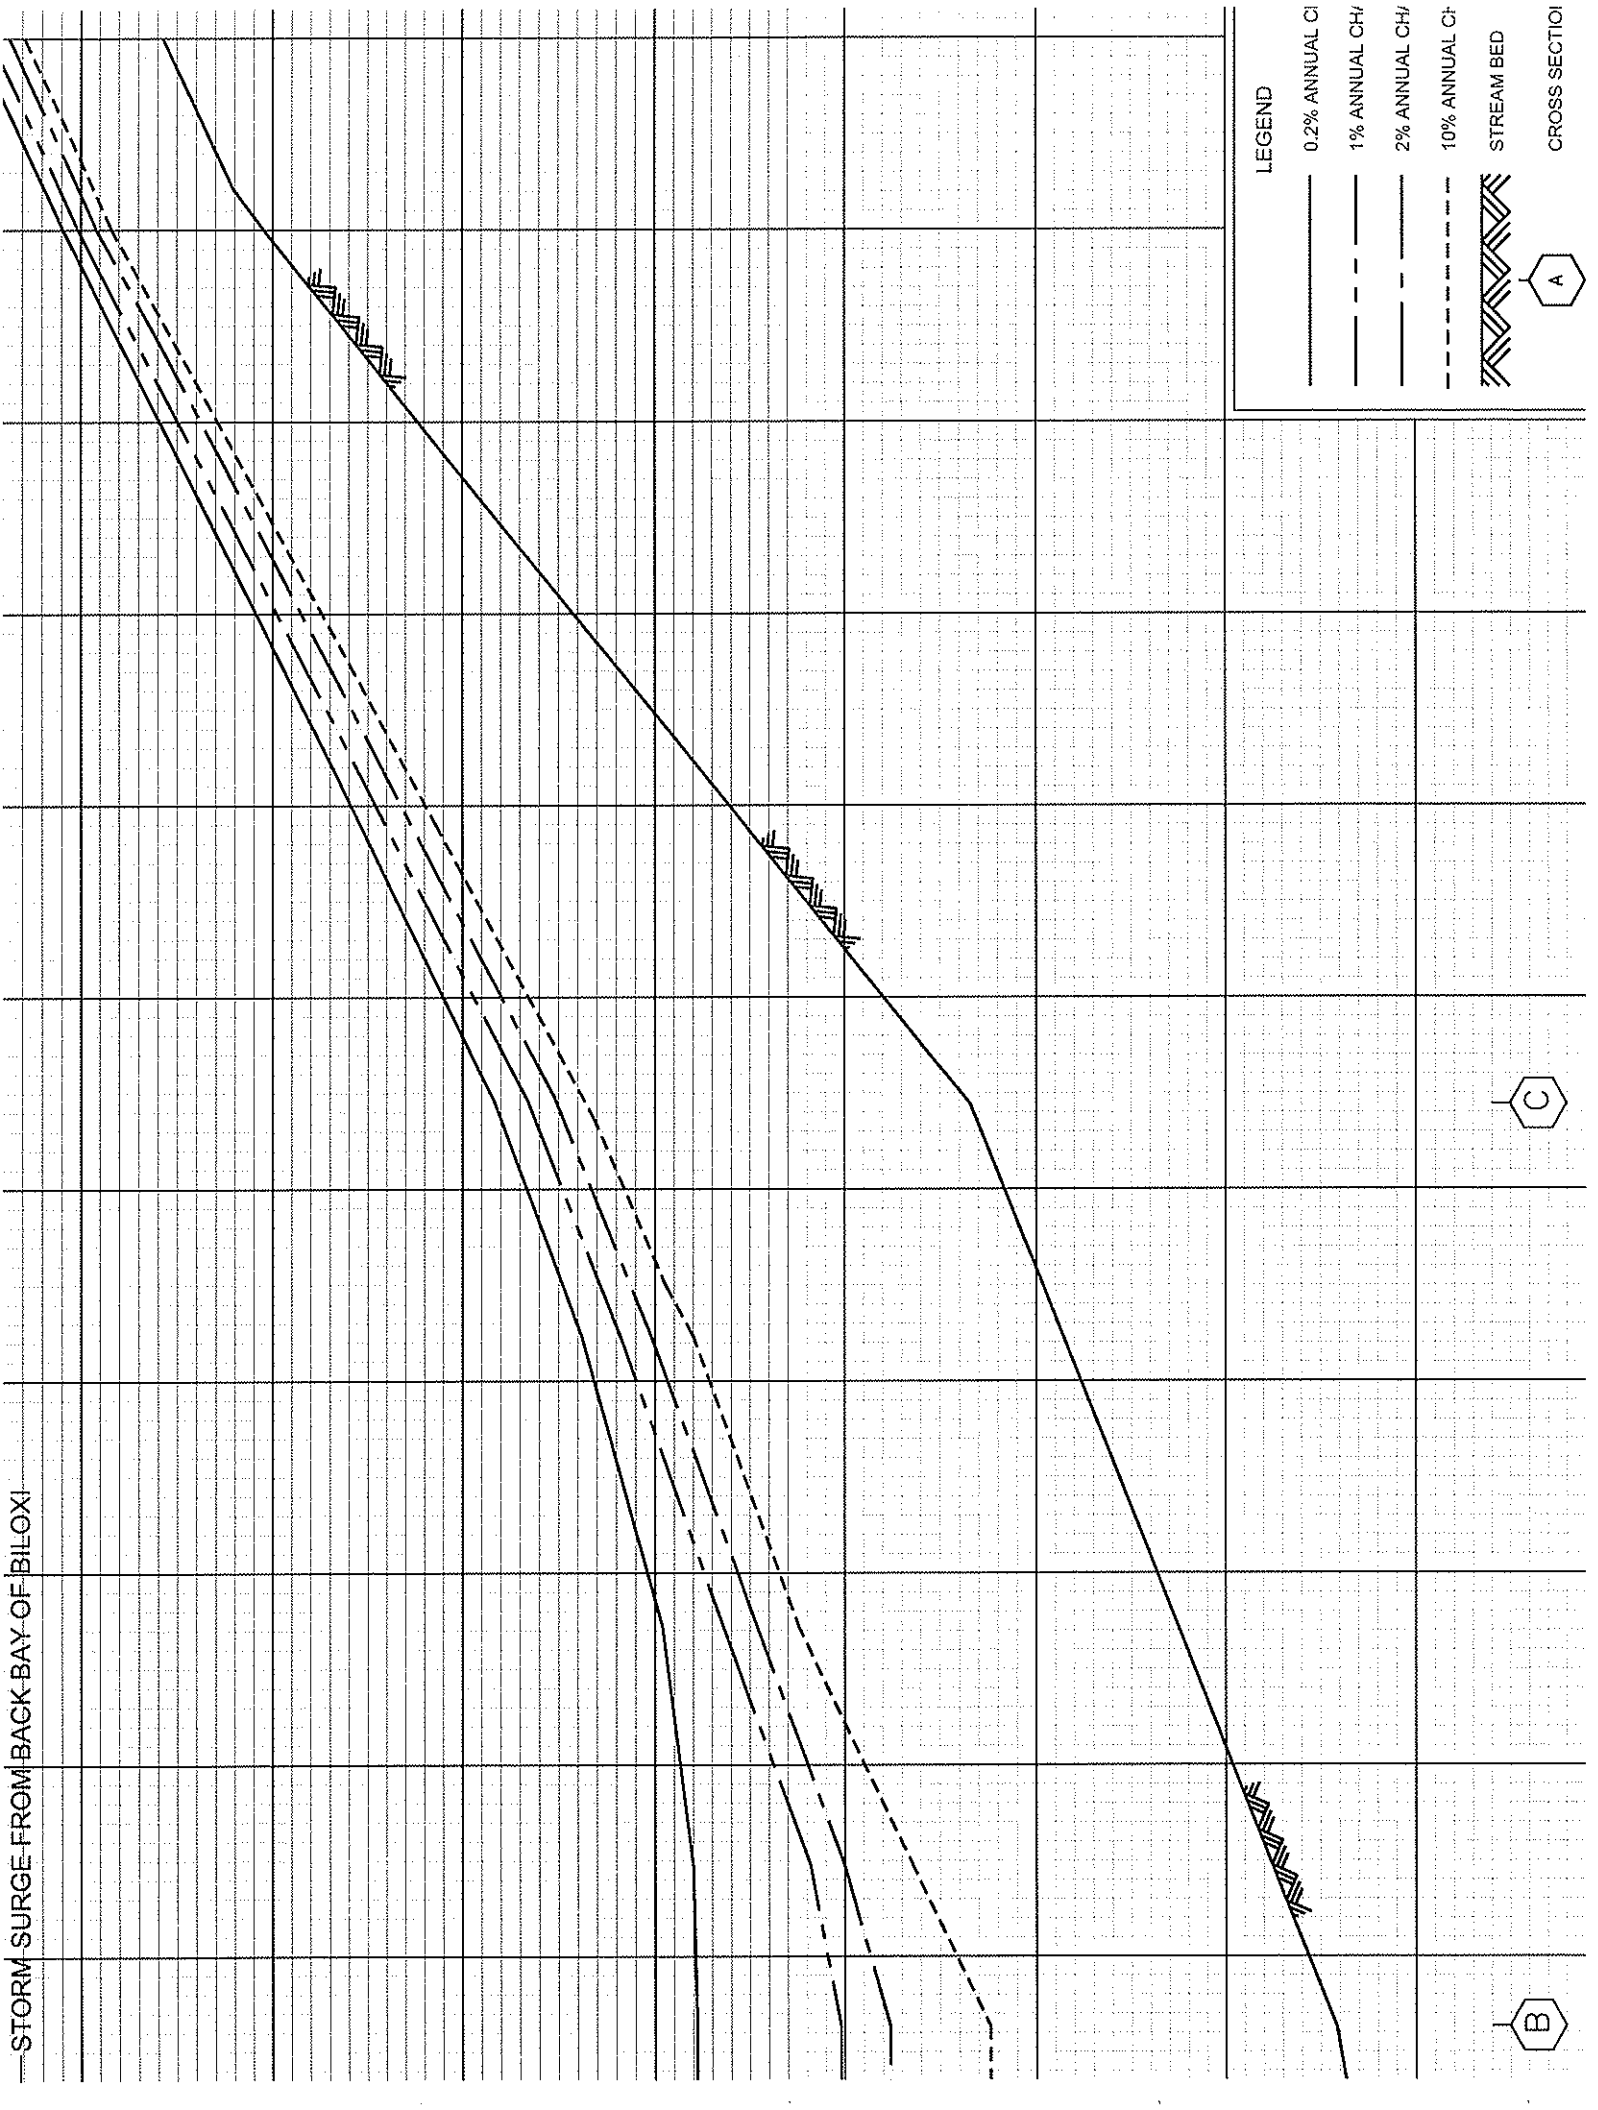


LEGEND

- 0.2% ANNUAL CH (dashed line)
- 1% ANNUAL CH (dashed line)
- 2% ANNUAL CH (dashed line)
- 10% ANNUAL CH (dashed line)
- STREAM BED (hatched area)
- CROSS SECTION (hexagon with letter)

B

C

A

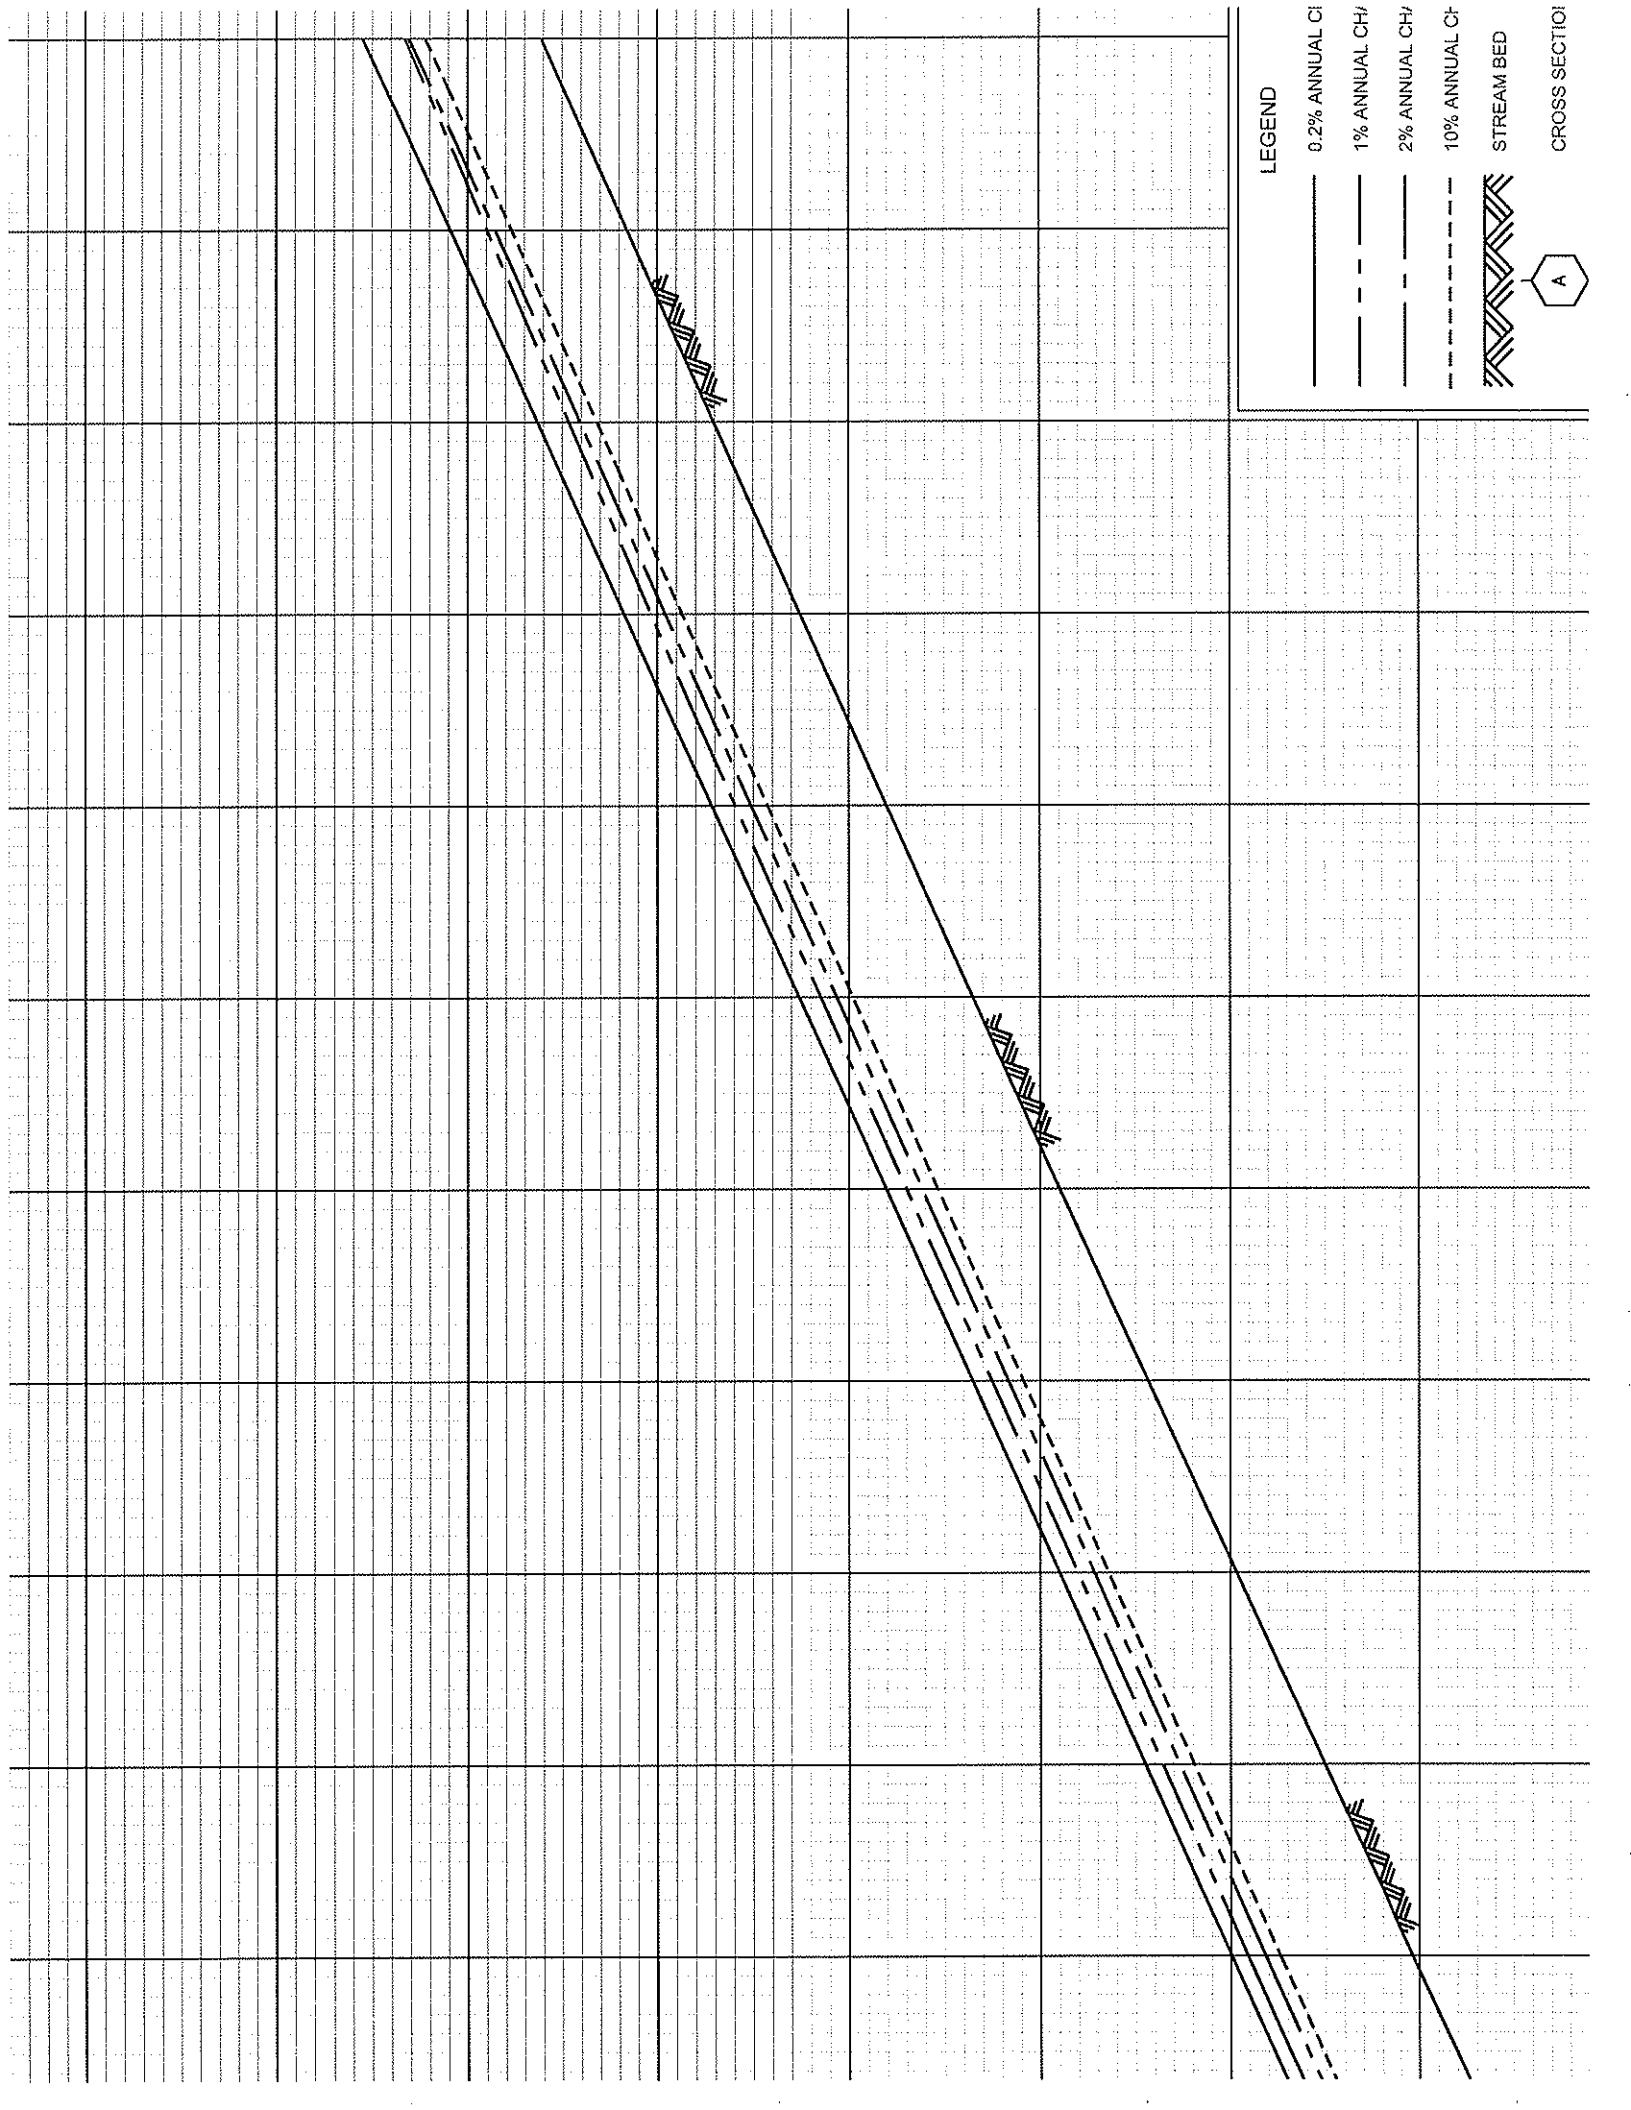


LEGEND

- 0.2% ANNUAL CF
- 1% ANNUAL CH
- 2% ANNUAL CH
- 10% ANNUAL CF
- STREAM BED

A

CROSS SECTION

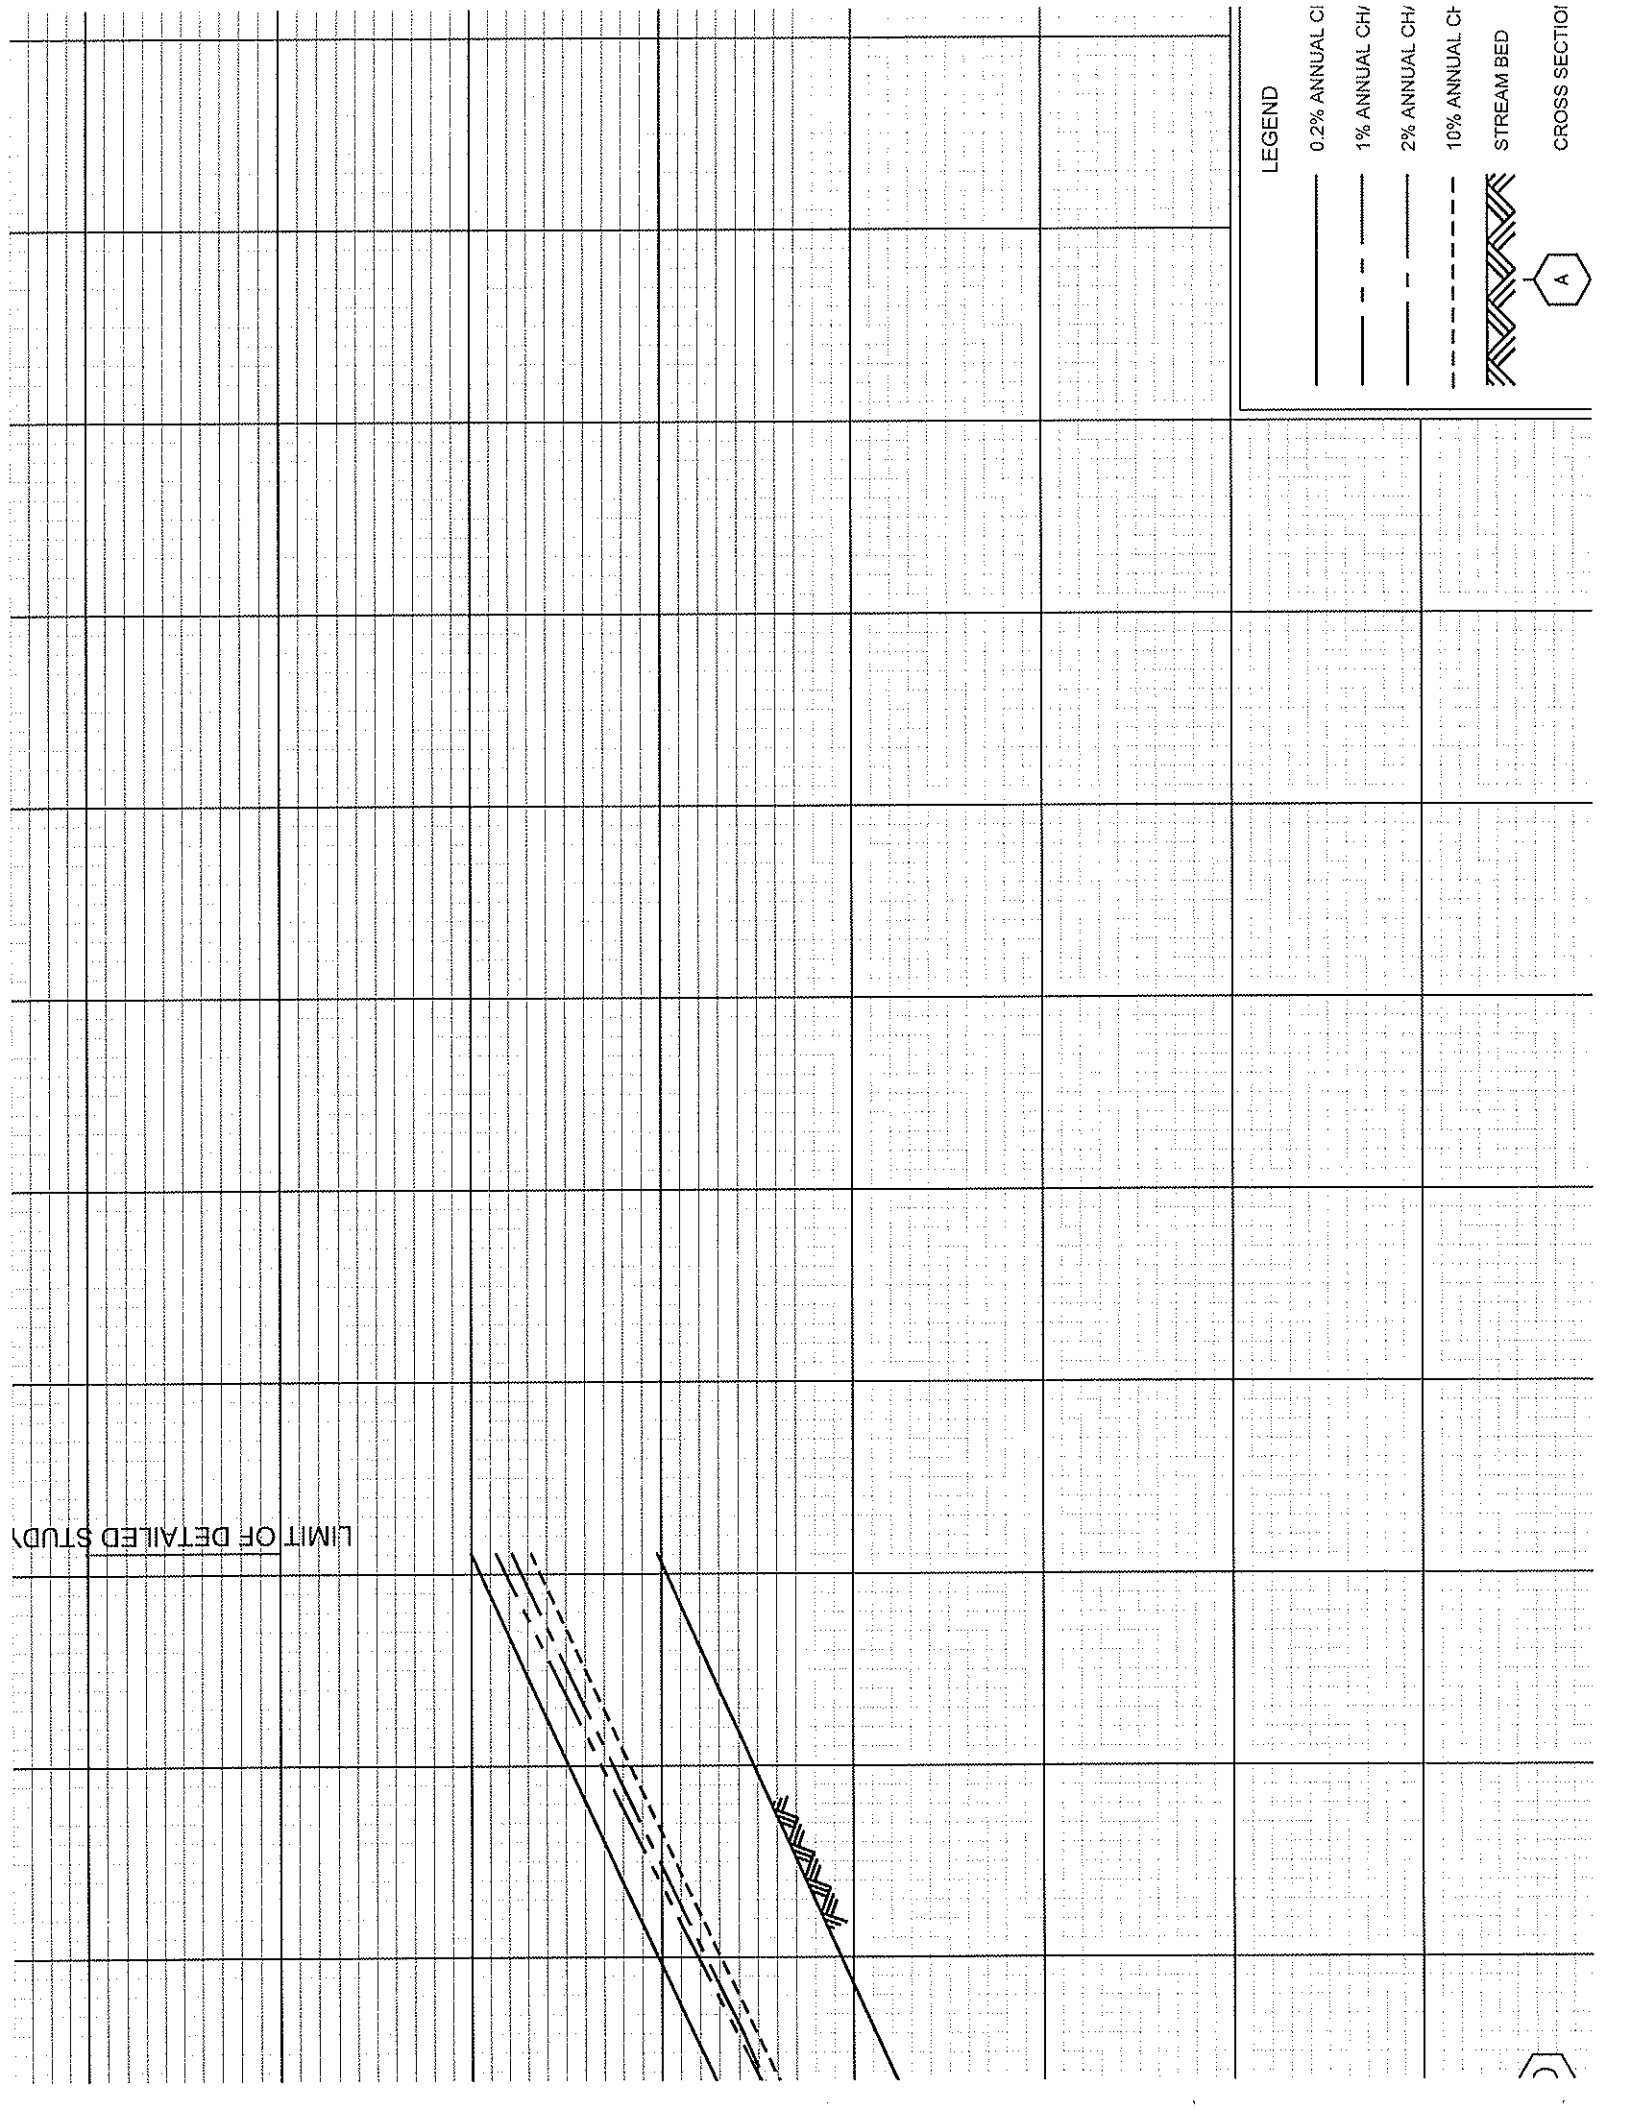


LEGEND

- 0.2% ANNUAL CF
- 1% ANNUAL CF
- 2% ANNUAL CF
- 10% ANNUAL CF
- STREAM BED

A

LIMIT OF DETAILED STUDY

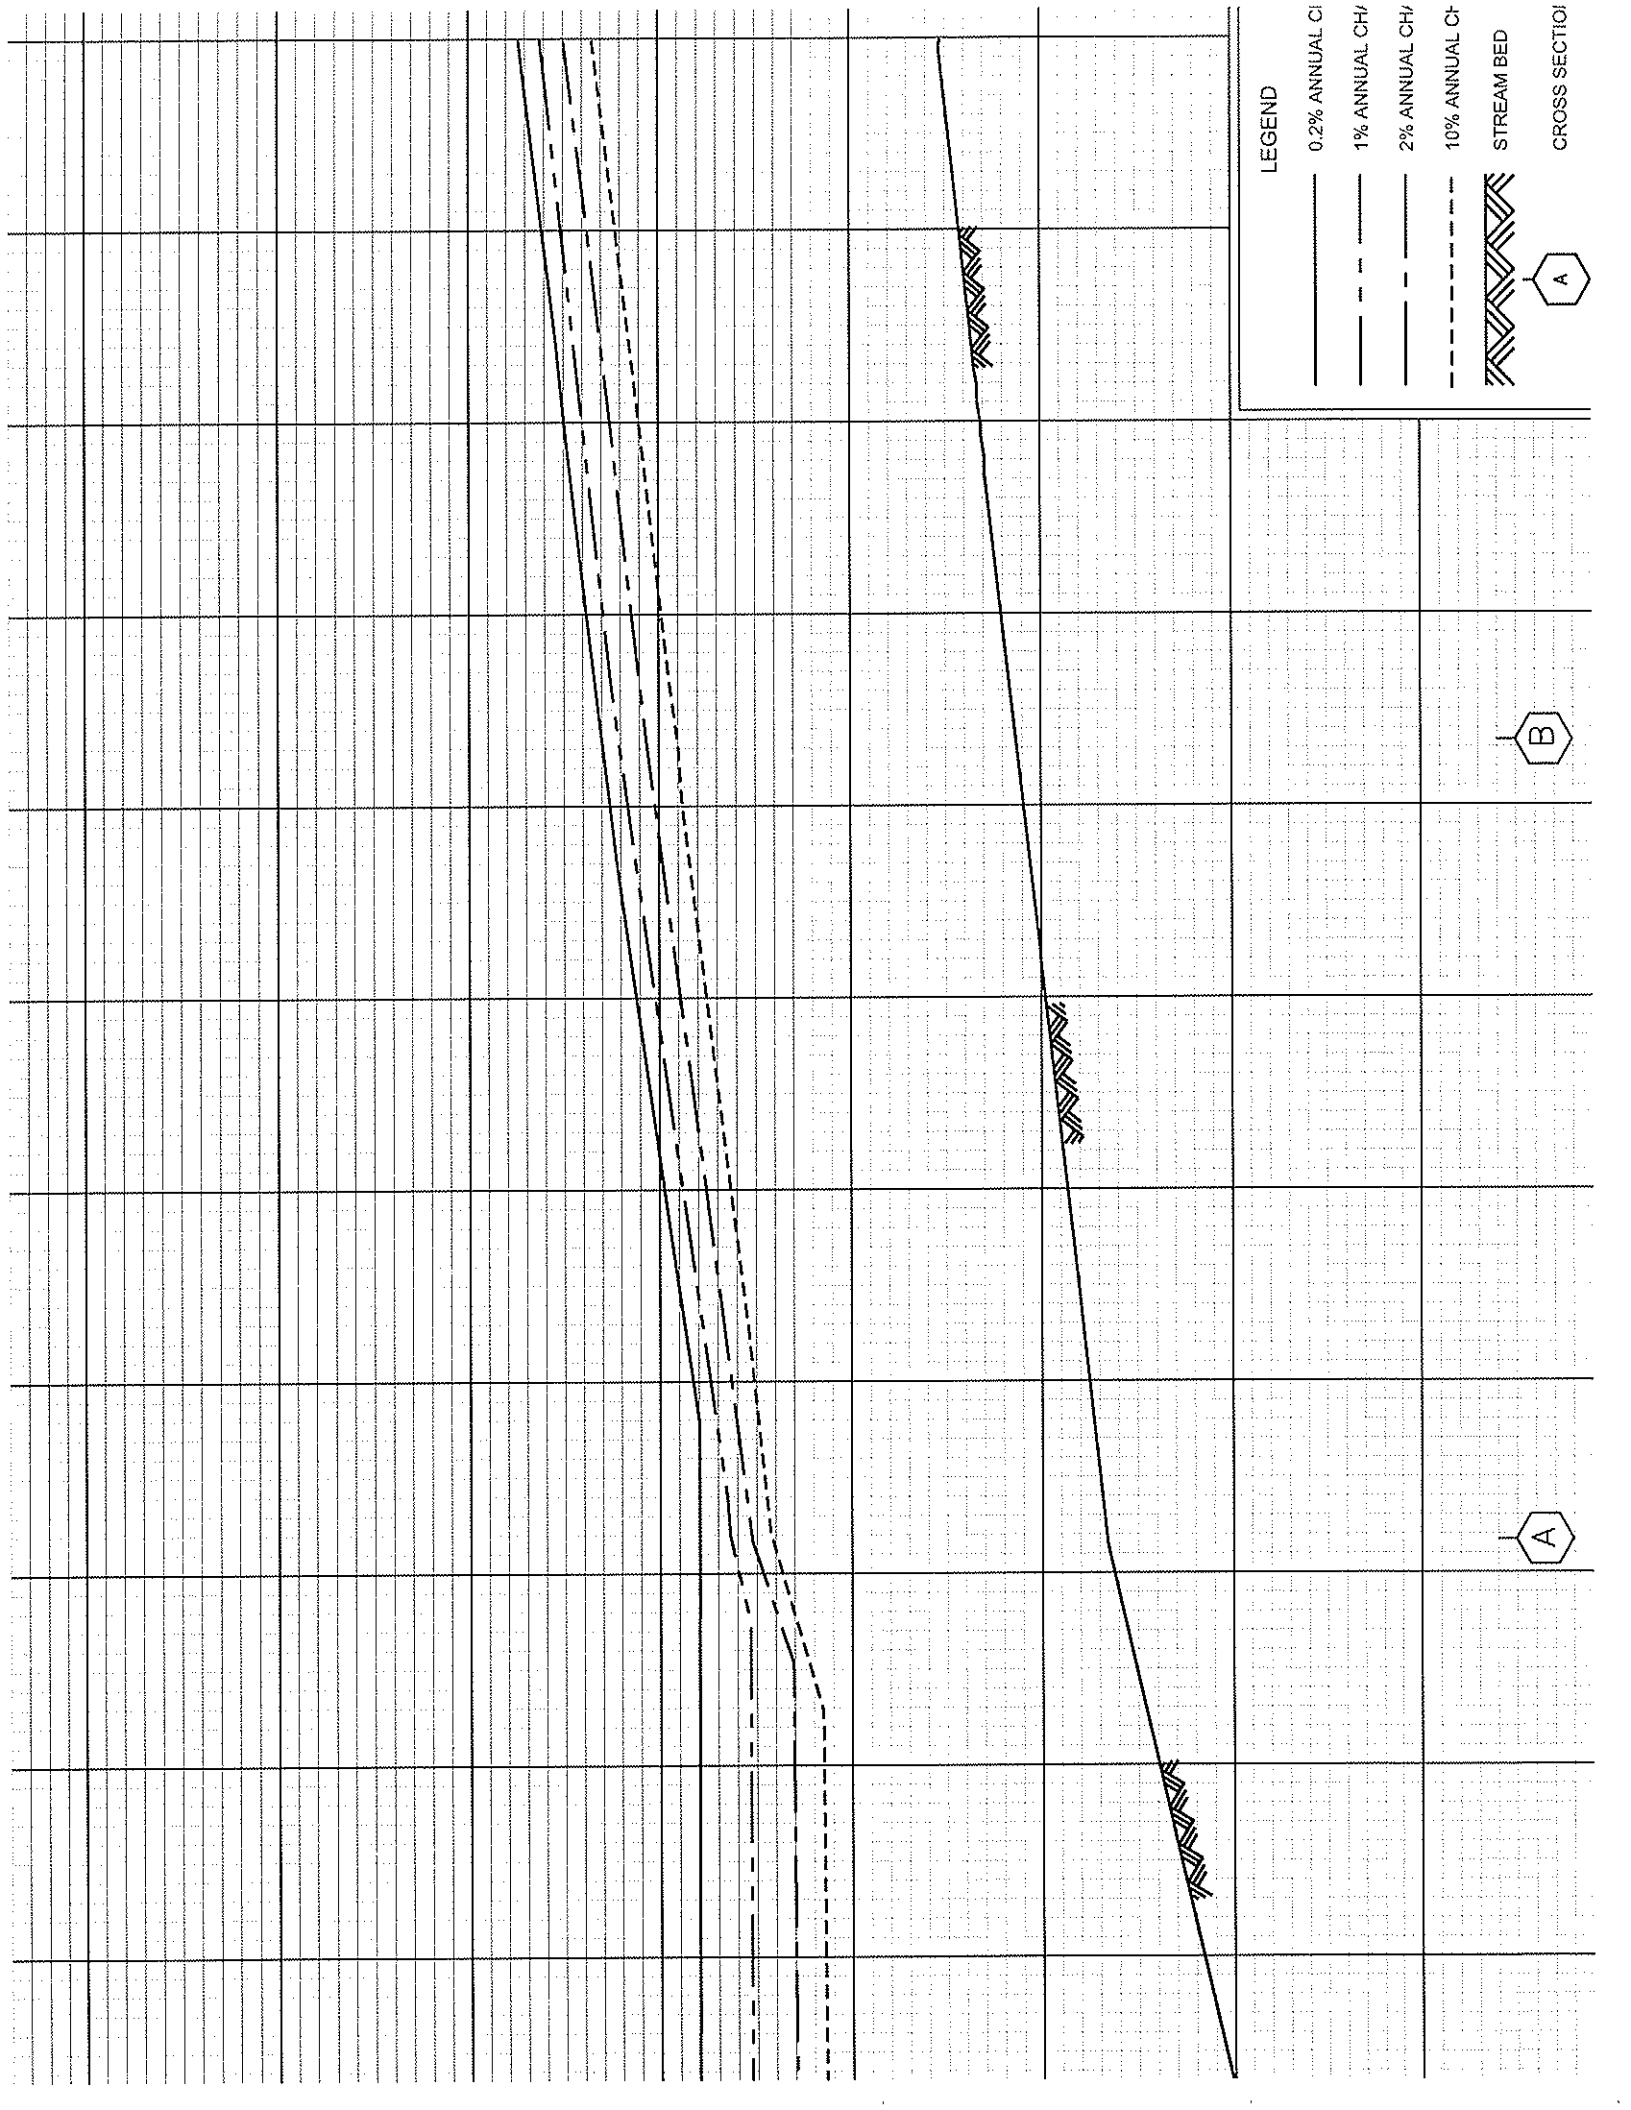

LEGEND

- 0.2% ANNUAL CH/
- 1% ANNUAL CH/
- 2% ANNUAL CH/
- 10% ANNUAL CH/
- STREAM BED
- CROSS SECTION/




LEGEND

- 0.2% ANNUAL CH
- 1% ANNUAL CHA
- 2% ANNUAL CHA
- 10% ANNUAL CH
- STREAM BED

A

C


CROSS SECTION

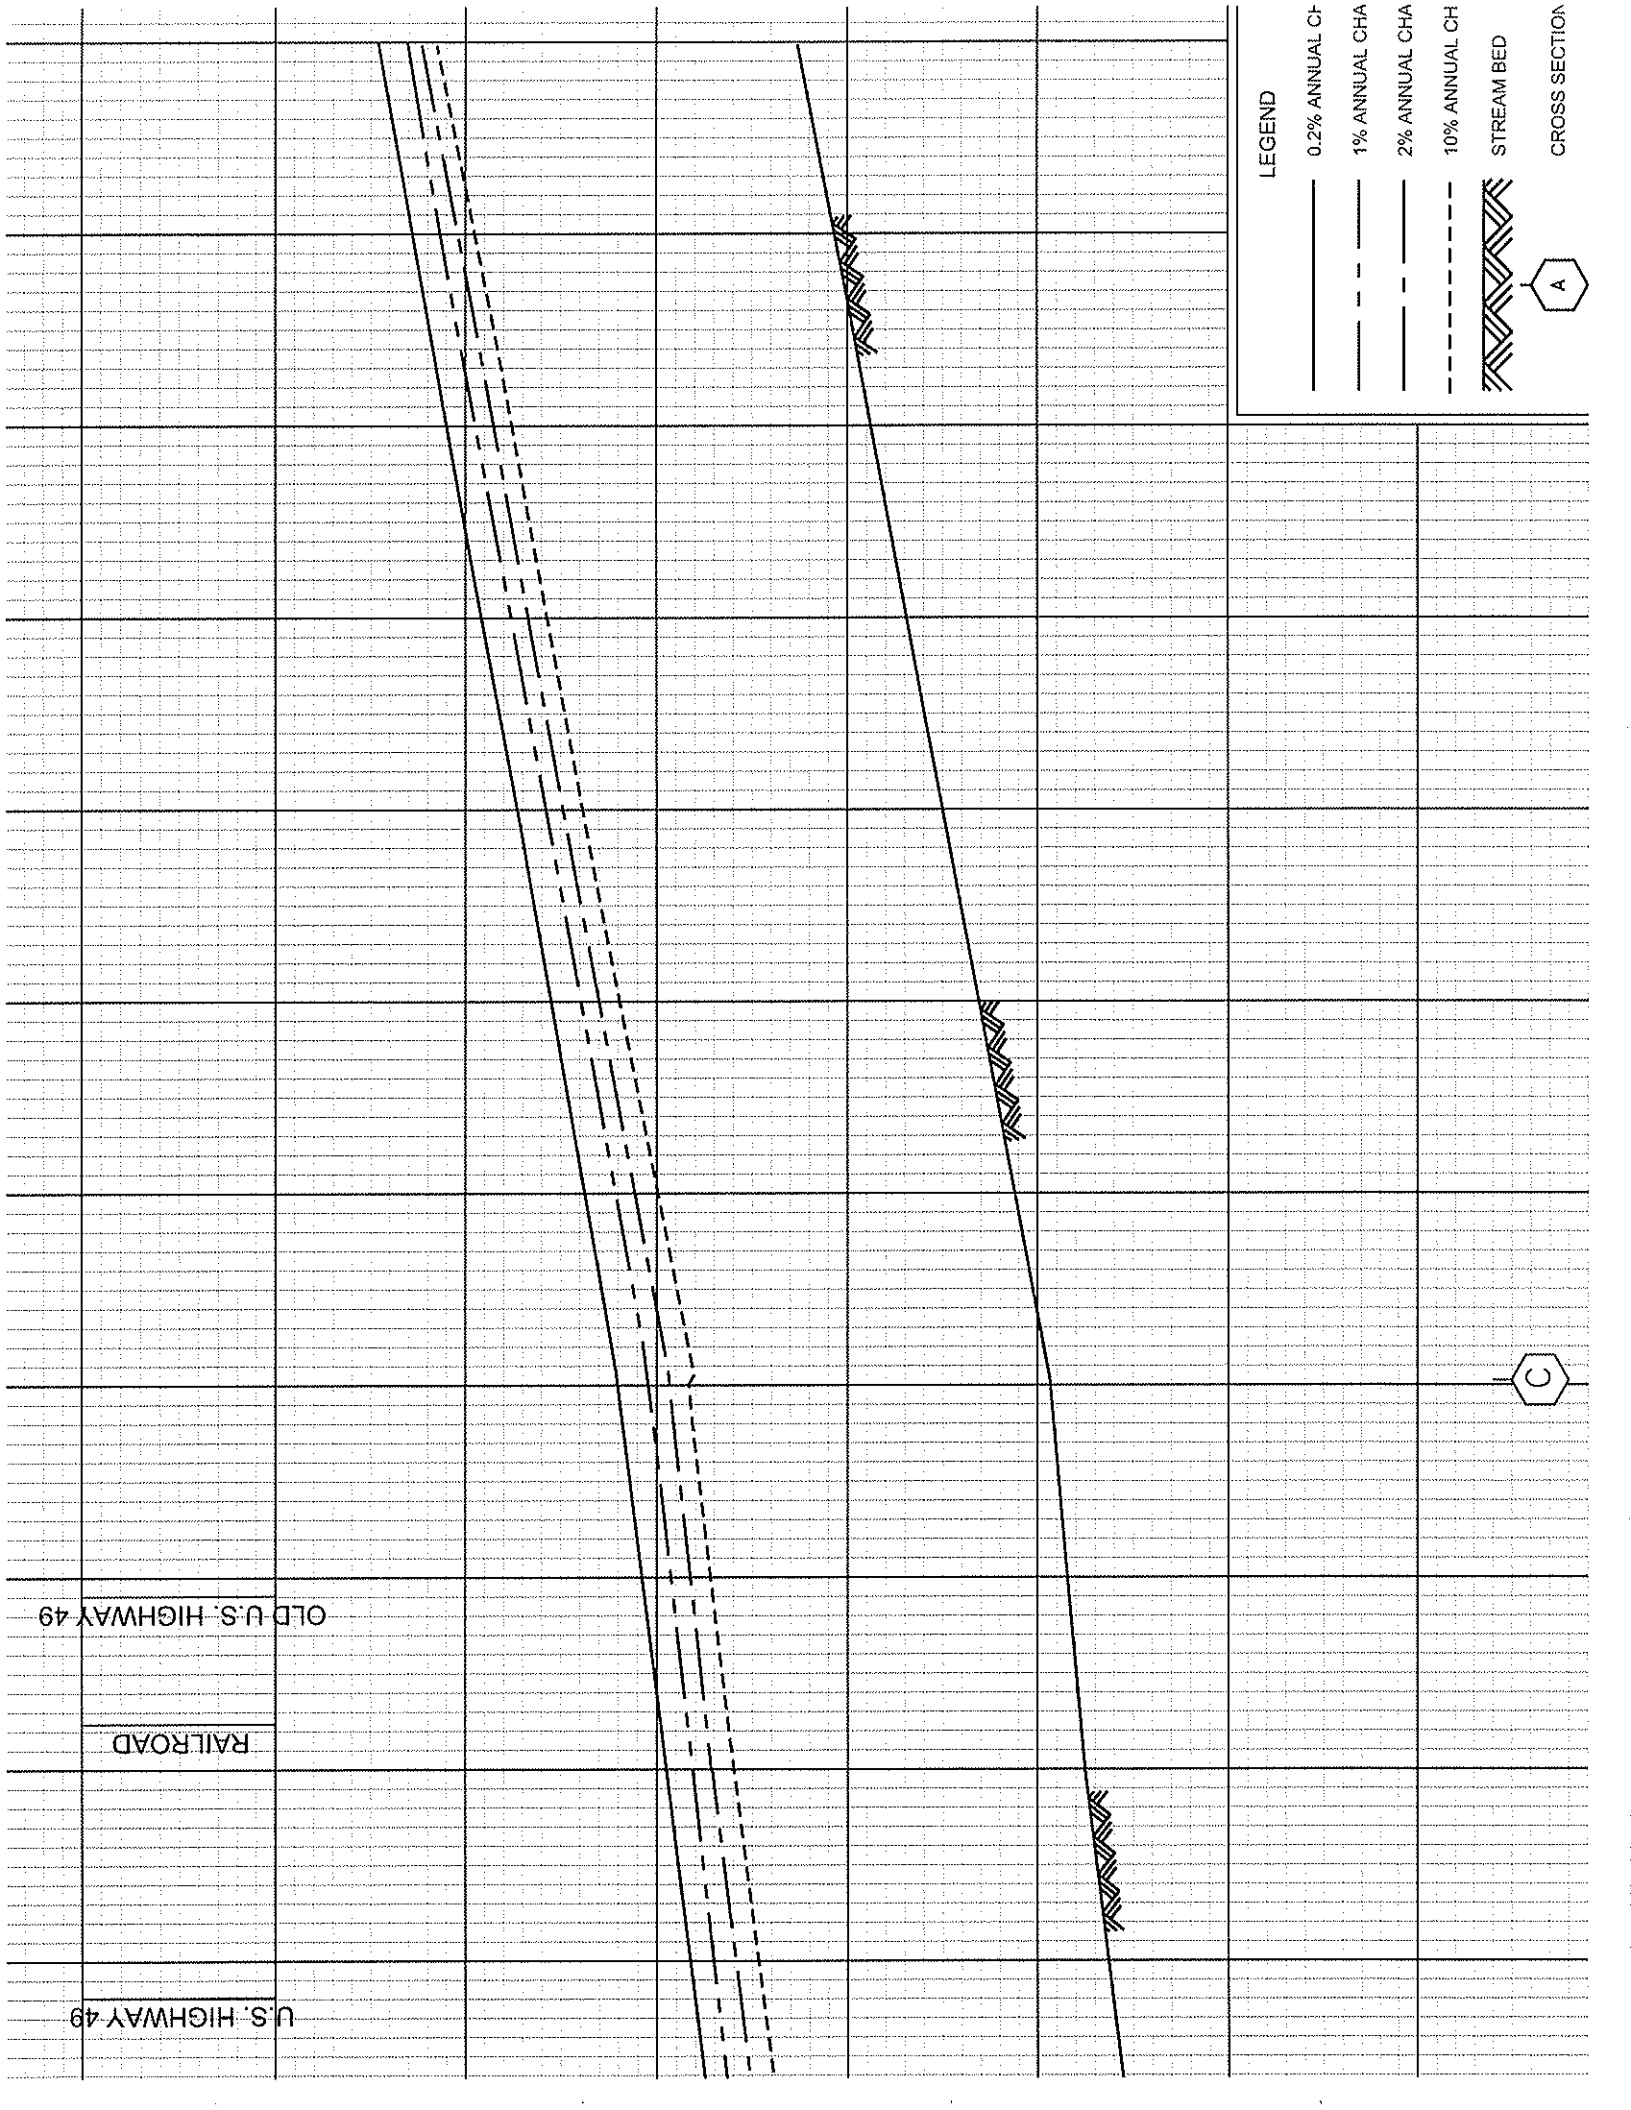


OLD U.S. HIGHWAY 49

RAILROAD

U.S. HIGHWAY 49

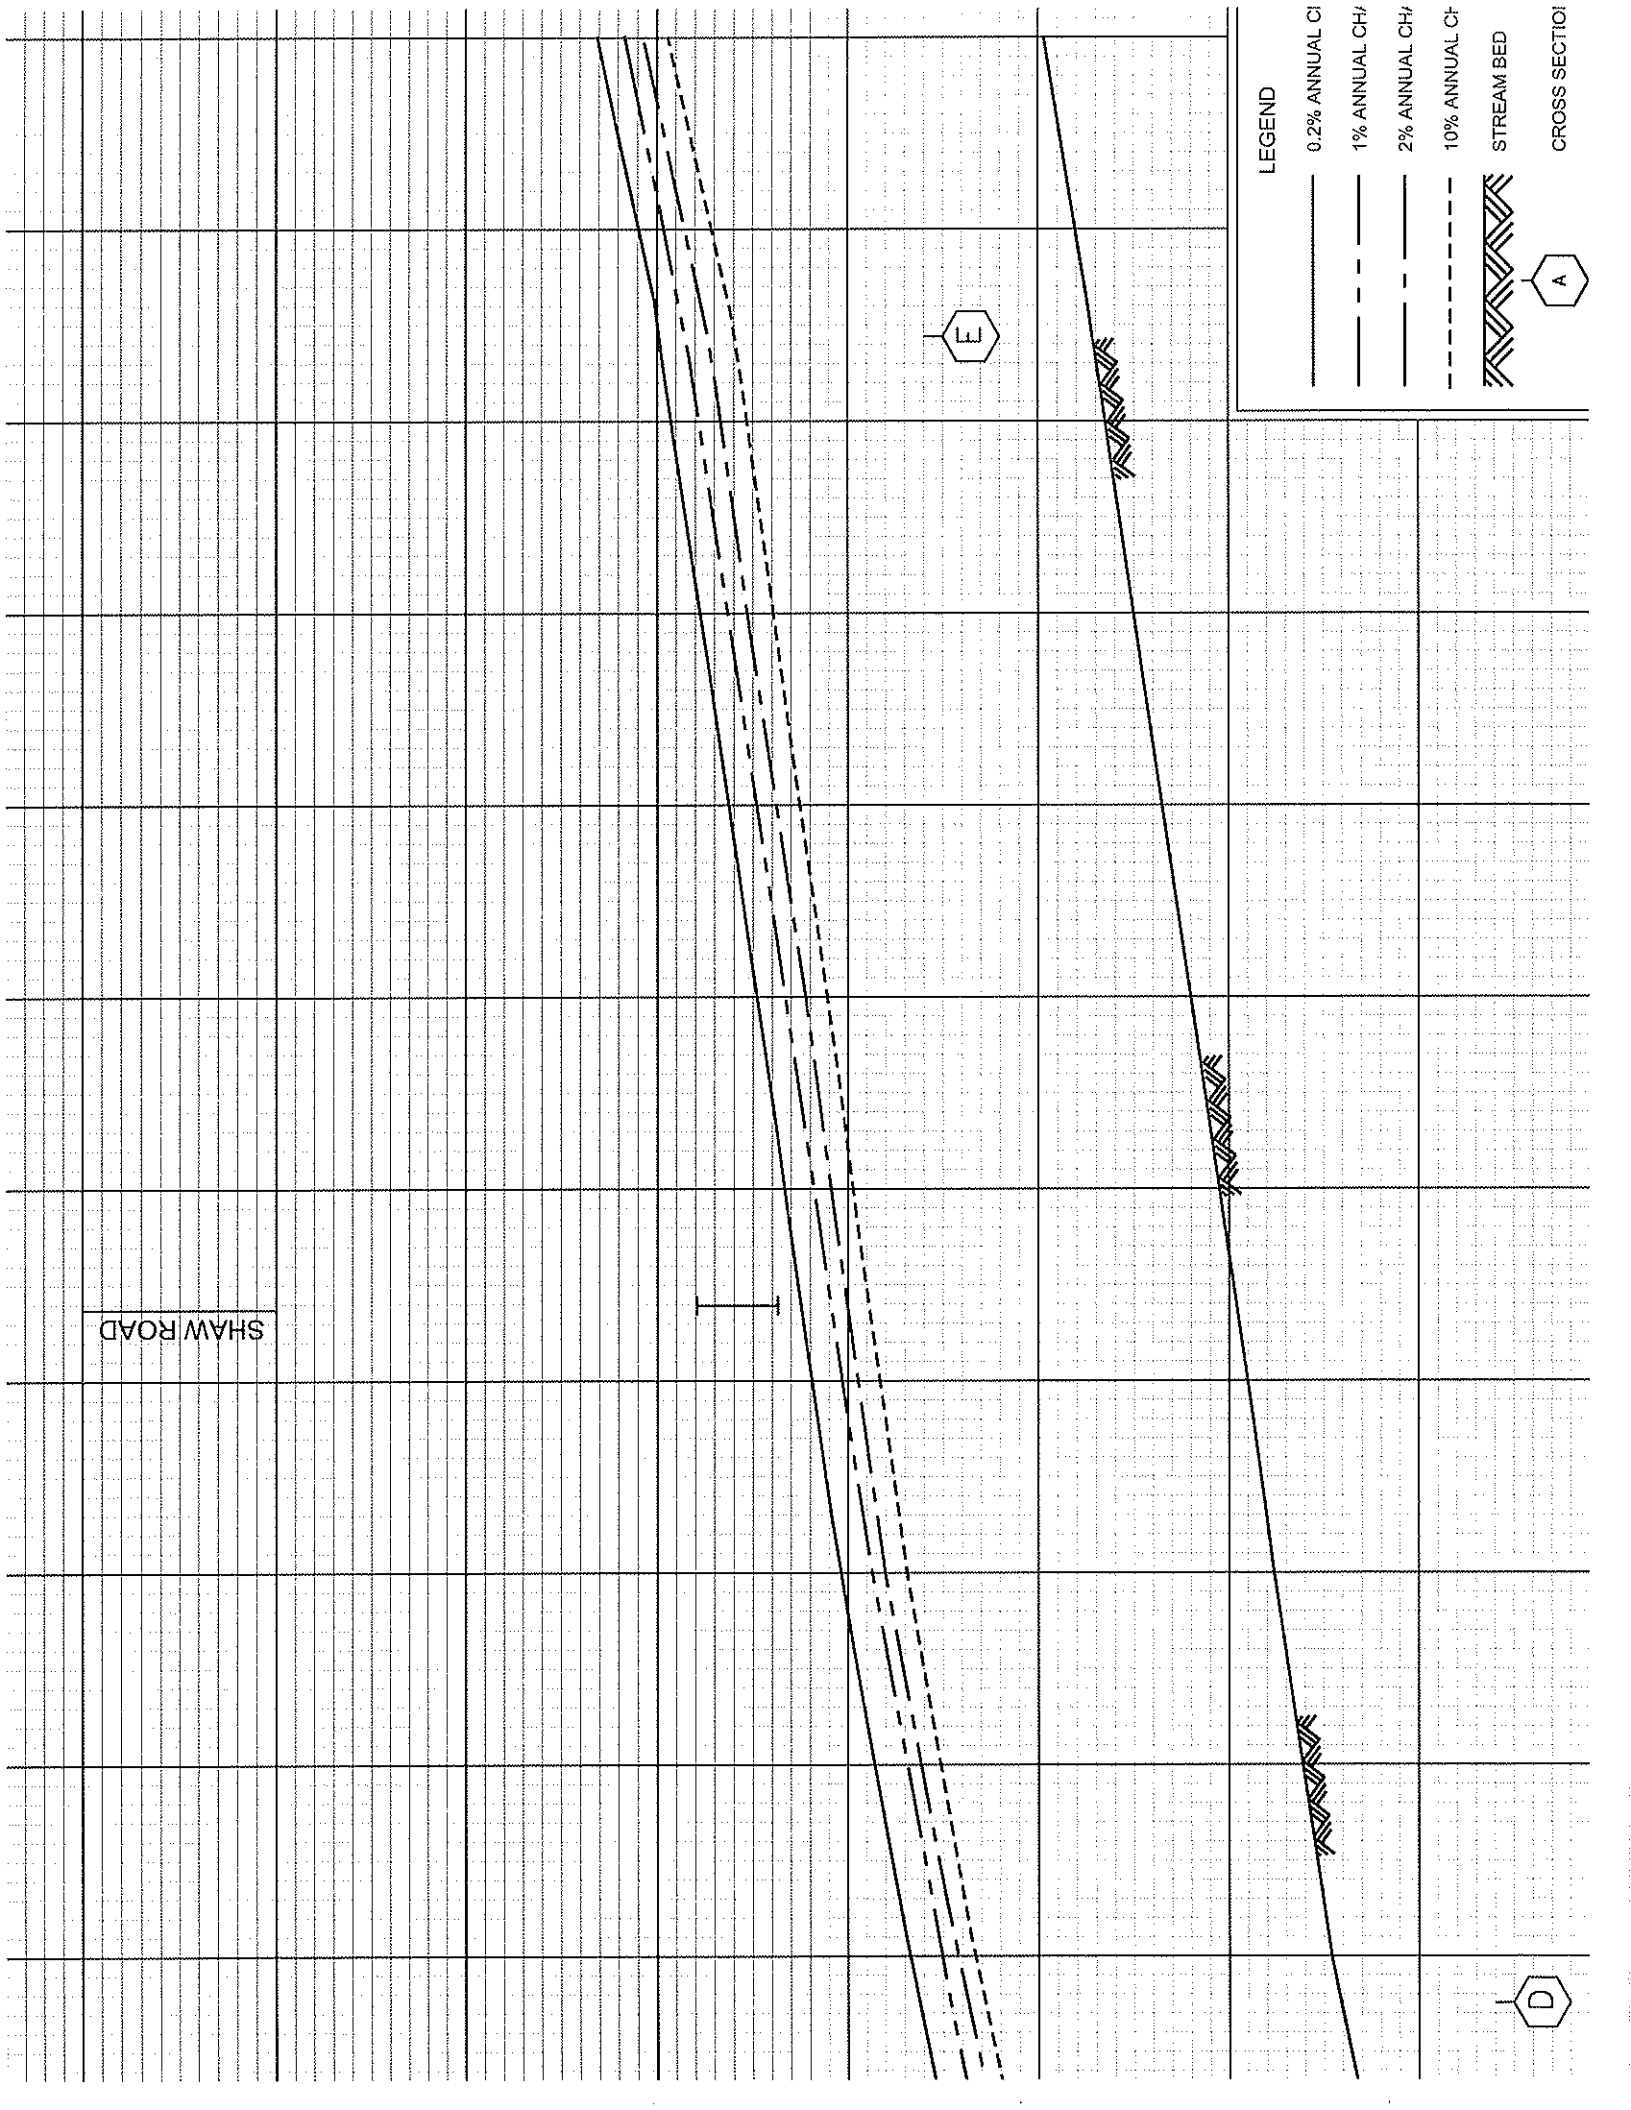

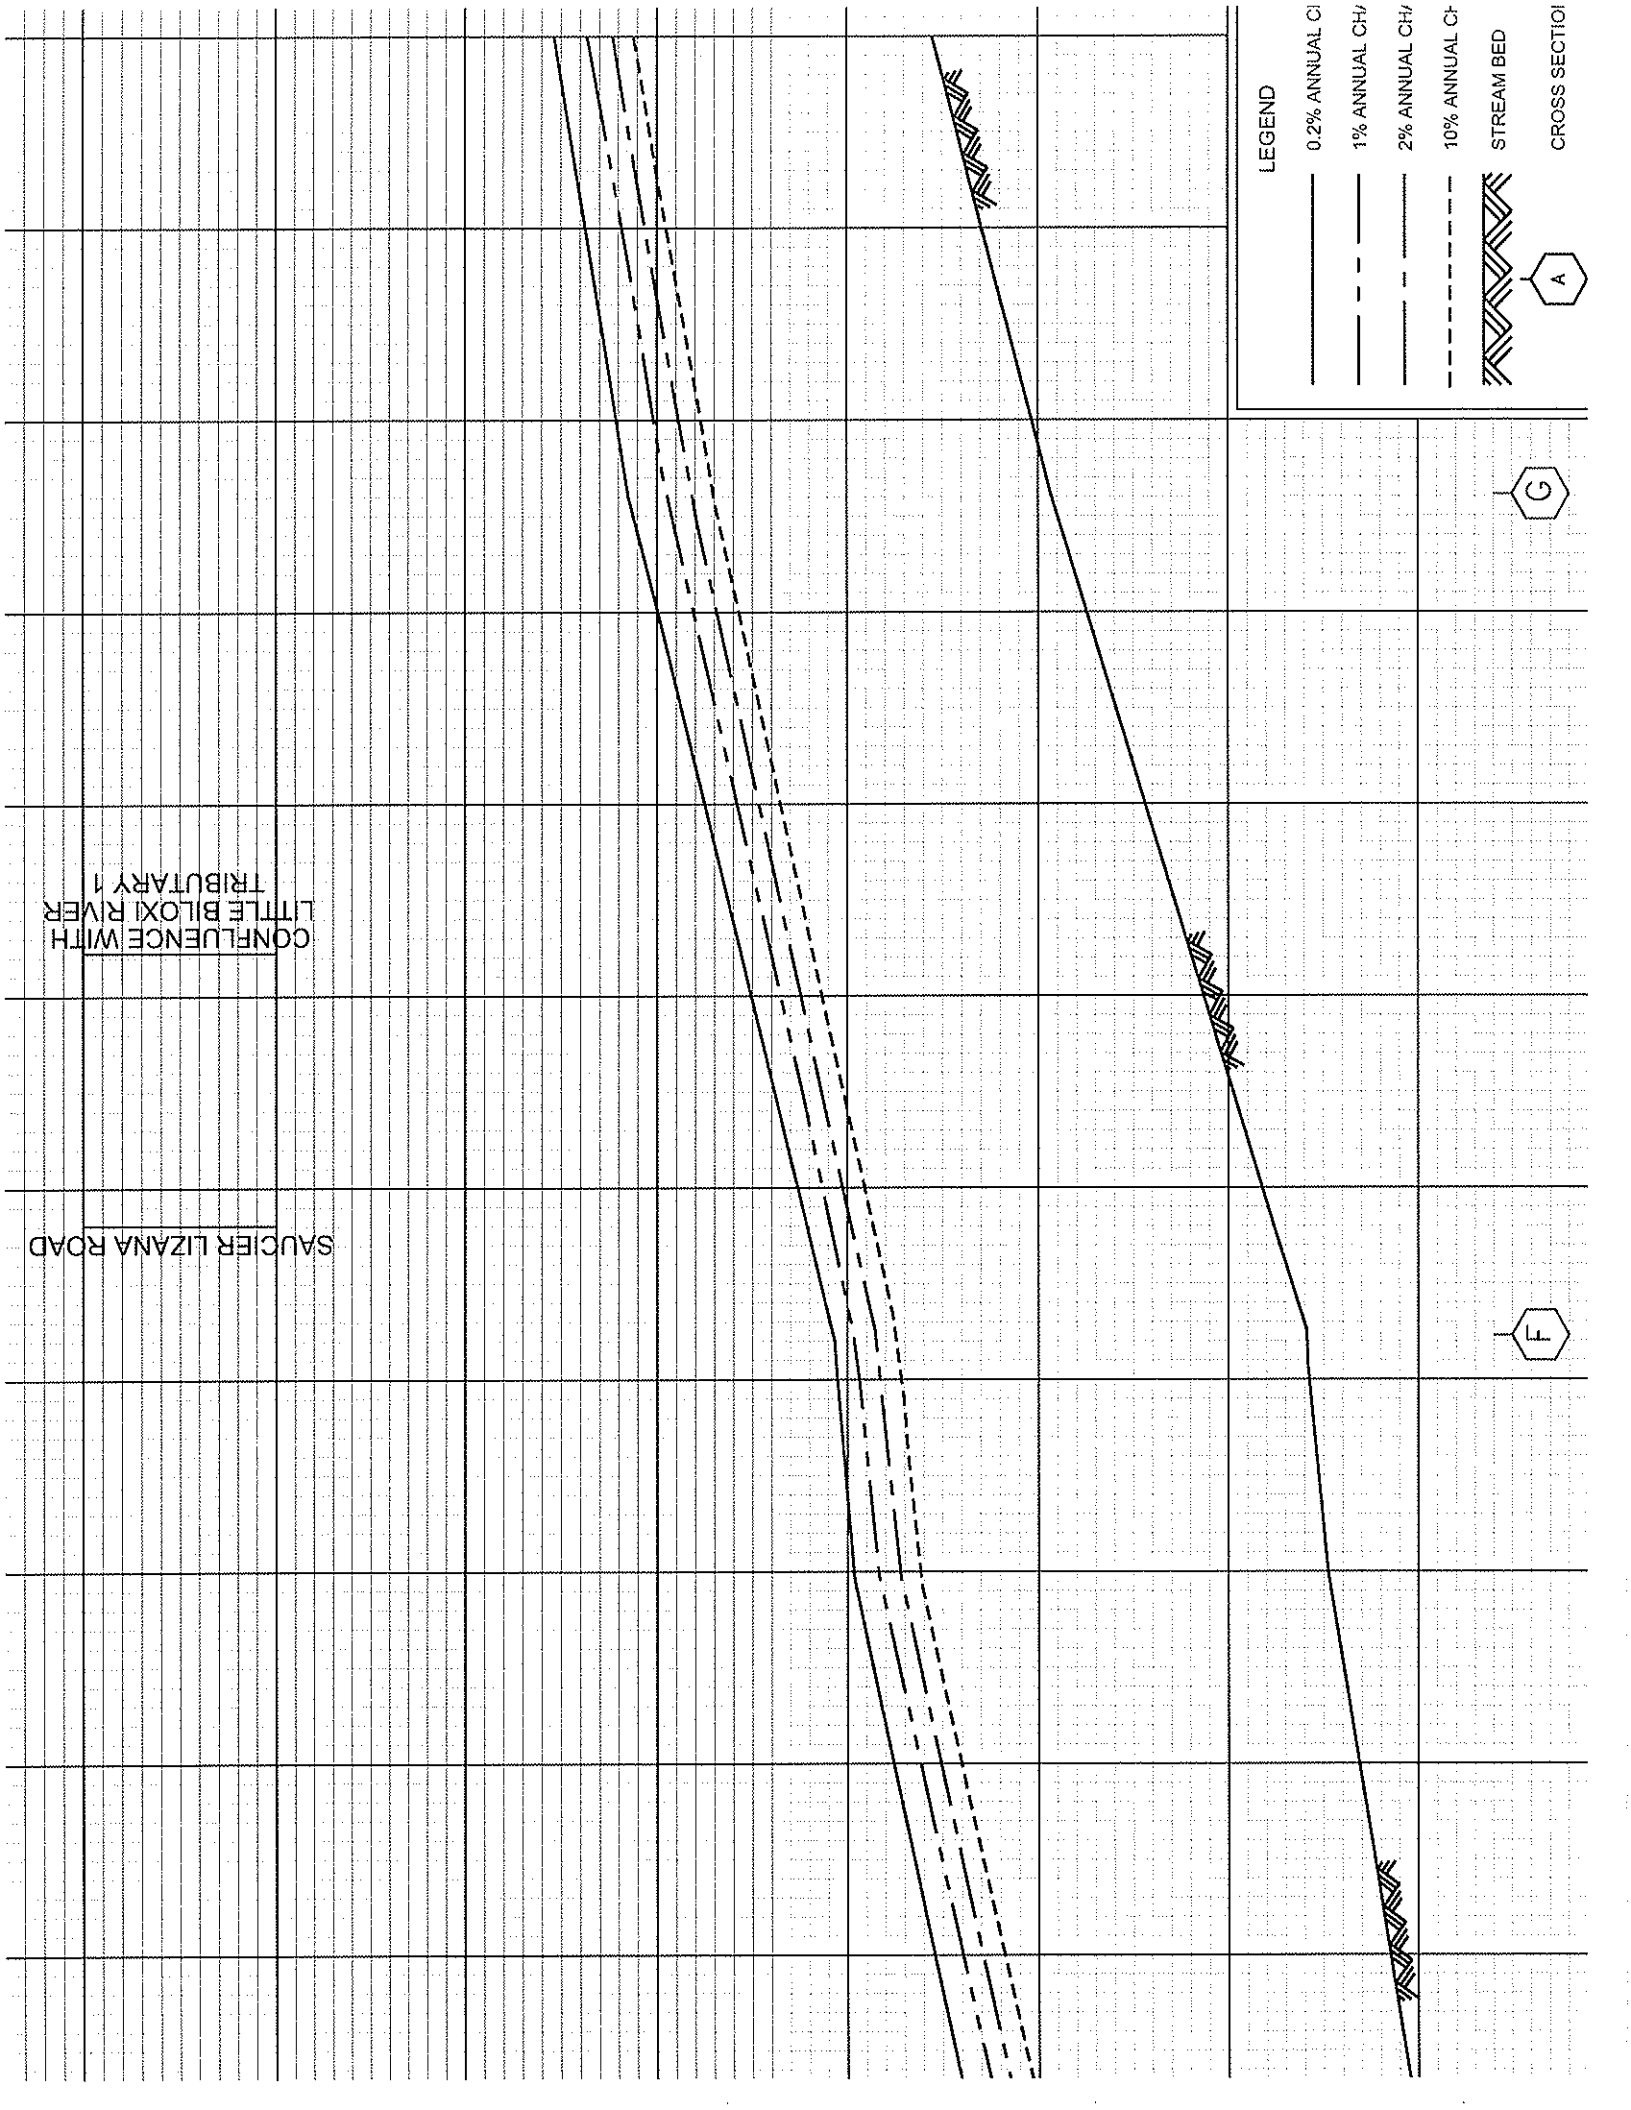

LEGEND

- 0.2% ANNUAL CH/
- 1% ANNUAL CH/
- 2% ANNUAL CH/
- 10% ANNUAL CH/
- STREAM BED
- CROSS SECTION

SAUCIER LIZANA ROAD

CONFLUENCE WITH
LITTLE BLOXI RIVER
TRIBUTARY 1

A

G

F


HERMAN LADNER ROAD

CONFLUENCE WITH
BULLY CREEK

LEGEND

- 0.2% ANNUAL CF
- 1% ANNUAL CF
- 2% ANNUAL CF
- 10% ANNUAL CF
- STREAM BED

CROSS SECTION
A

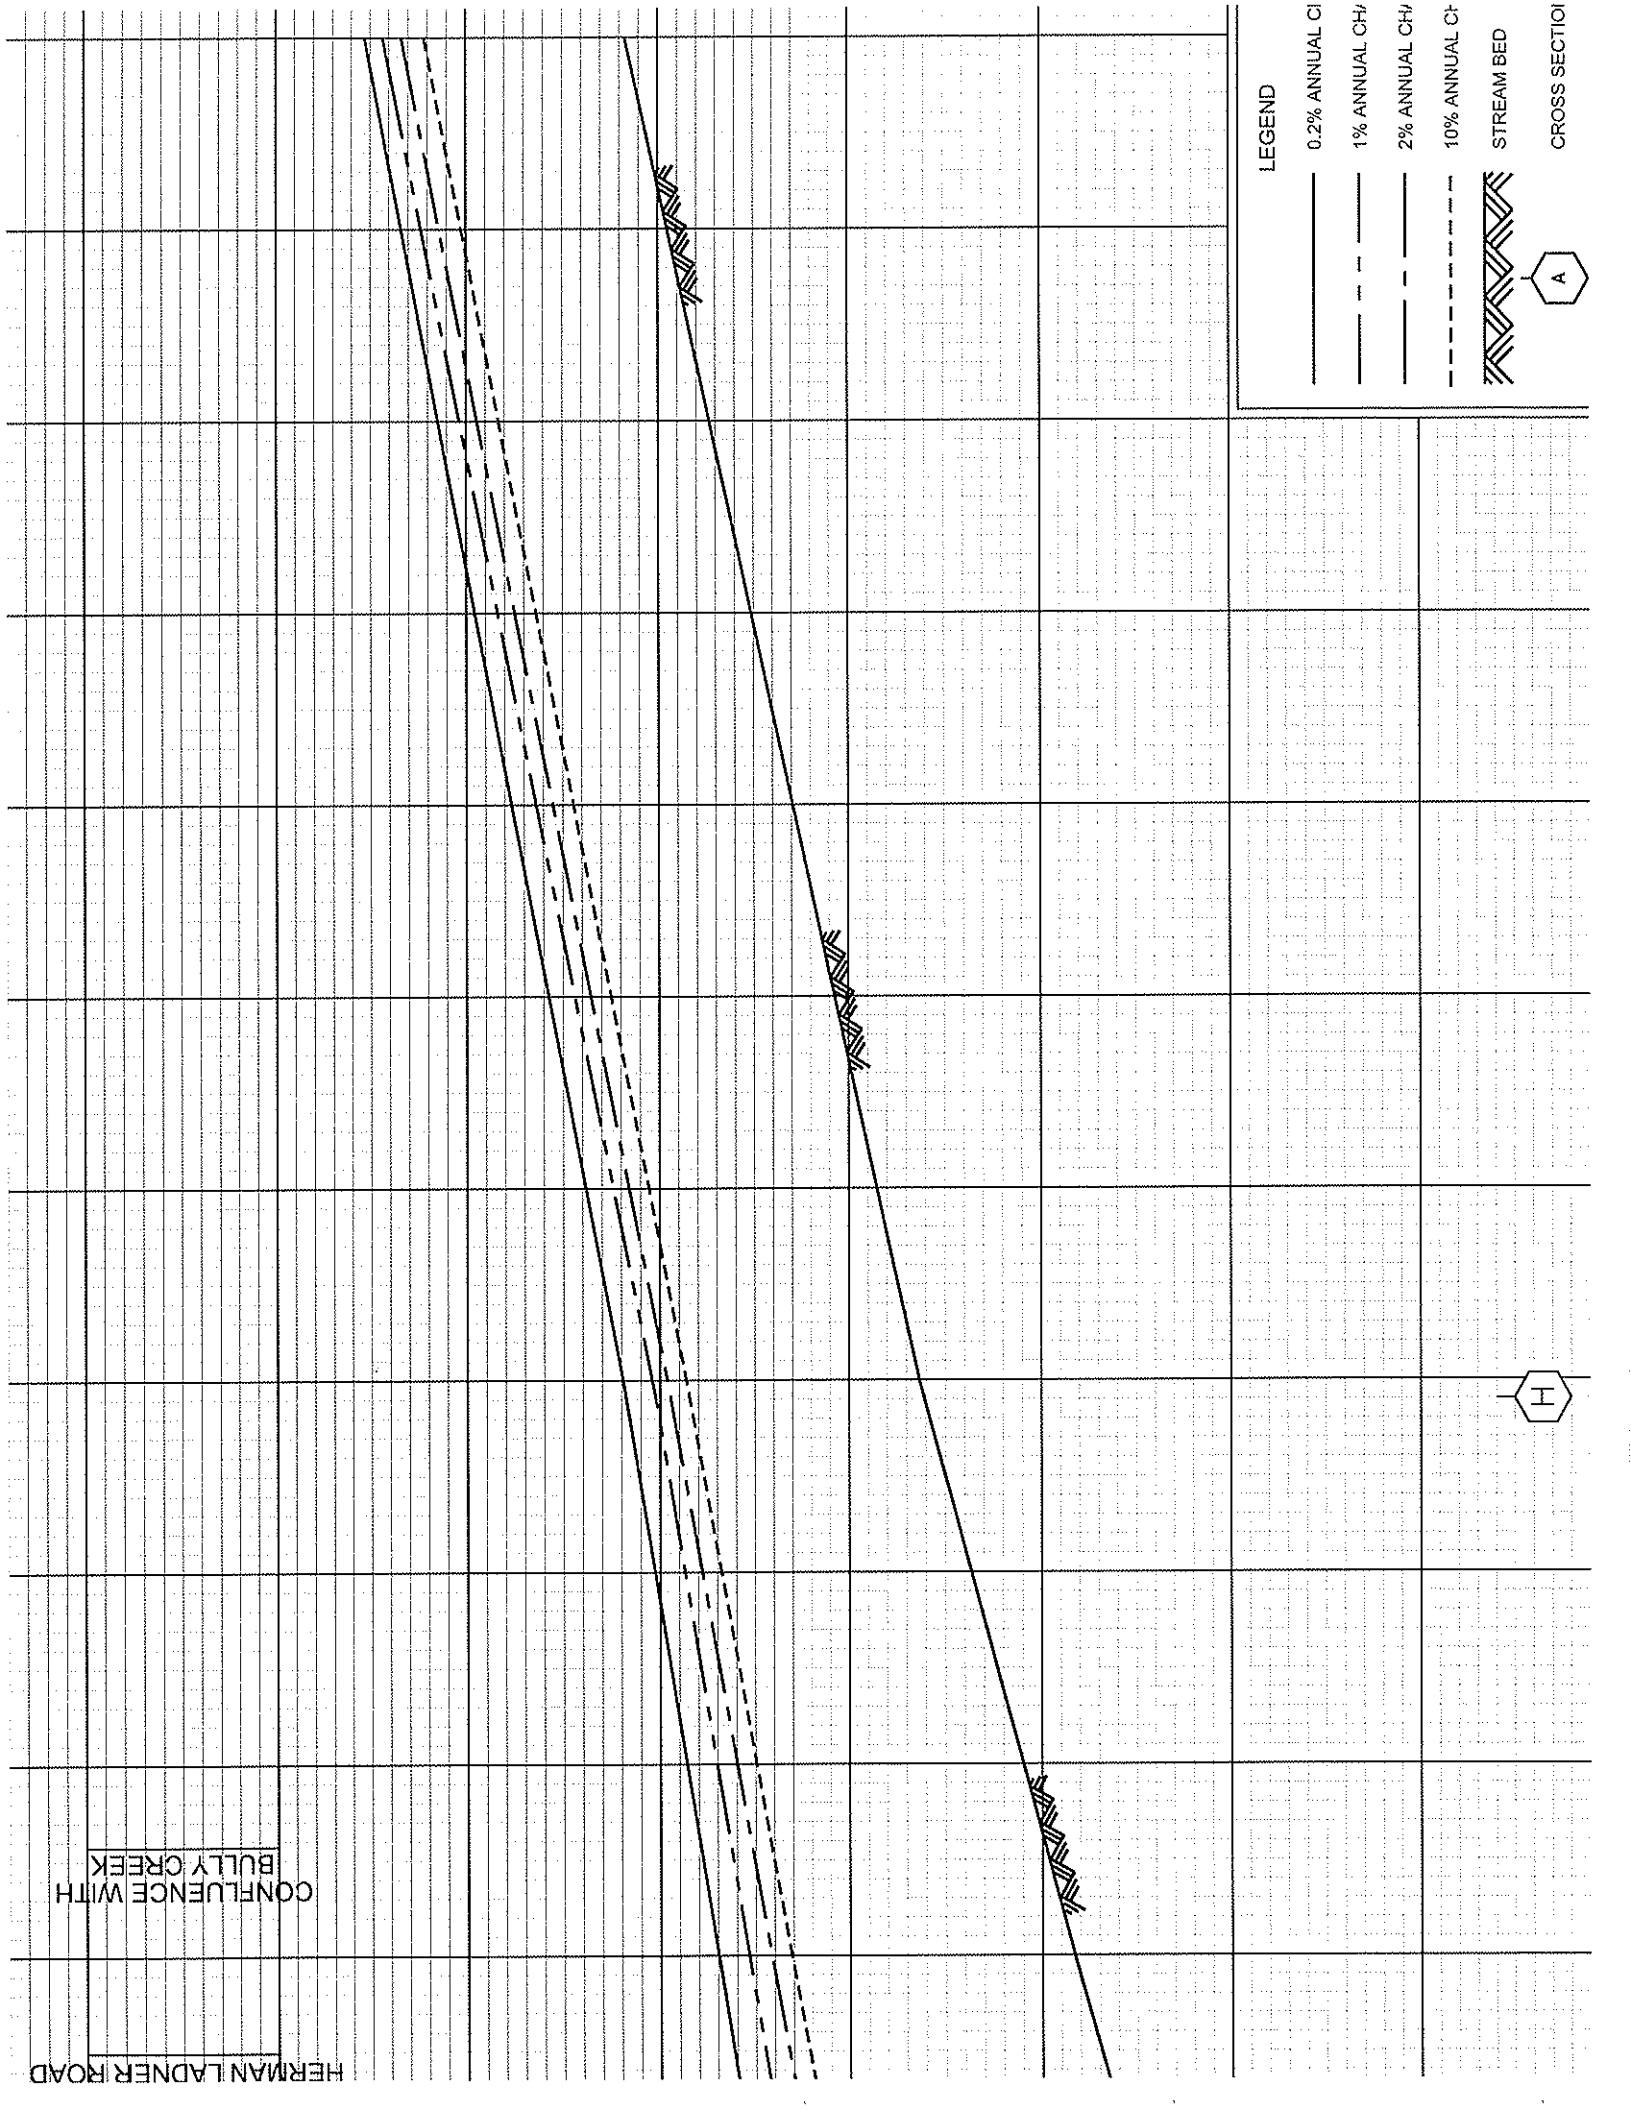


LIMIT OF FLOODWAY



LEGEND

- 0.2% ANNUAL CF
- 1% ANNUAL CF
- 2% ANNUAL CF
- 10% ANNUAL CF
- STREAM BED
- CROSS SECTION A

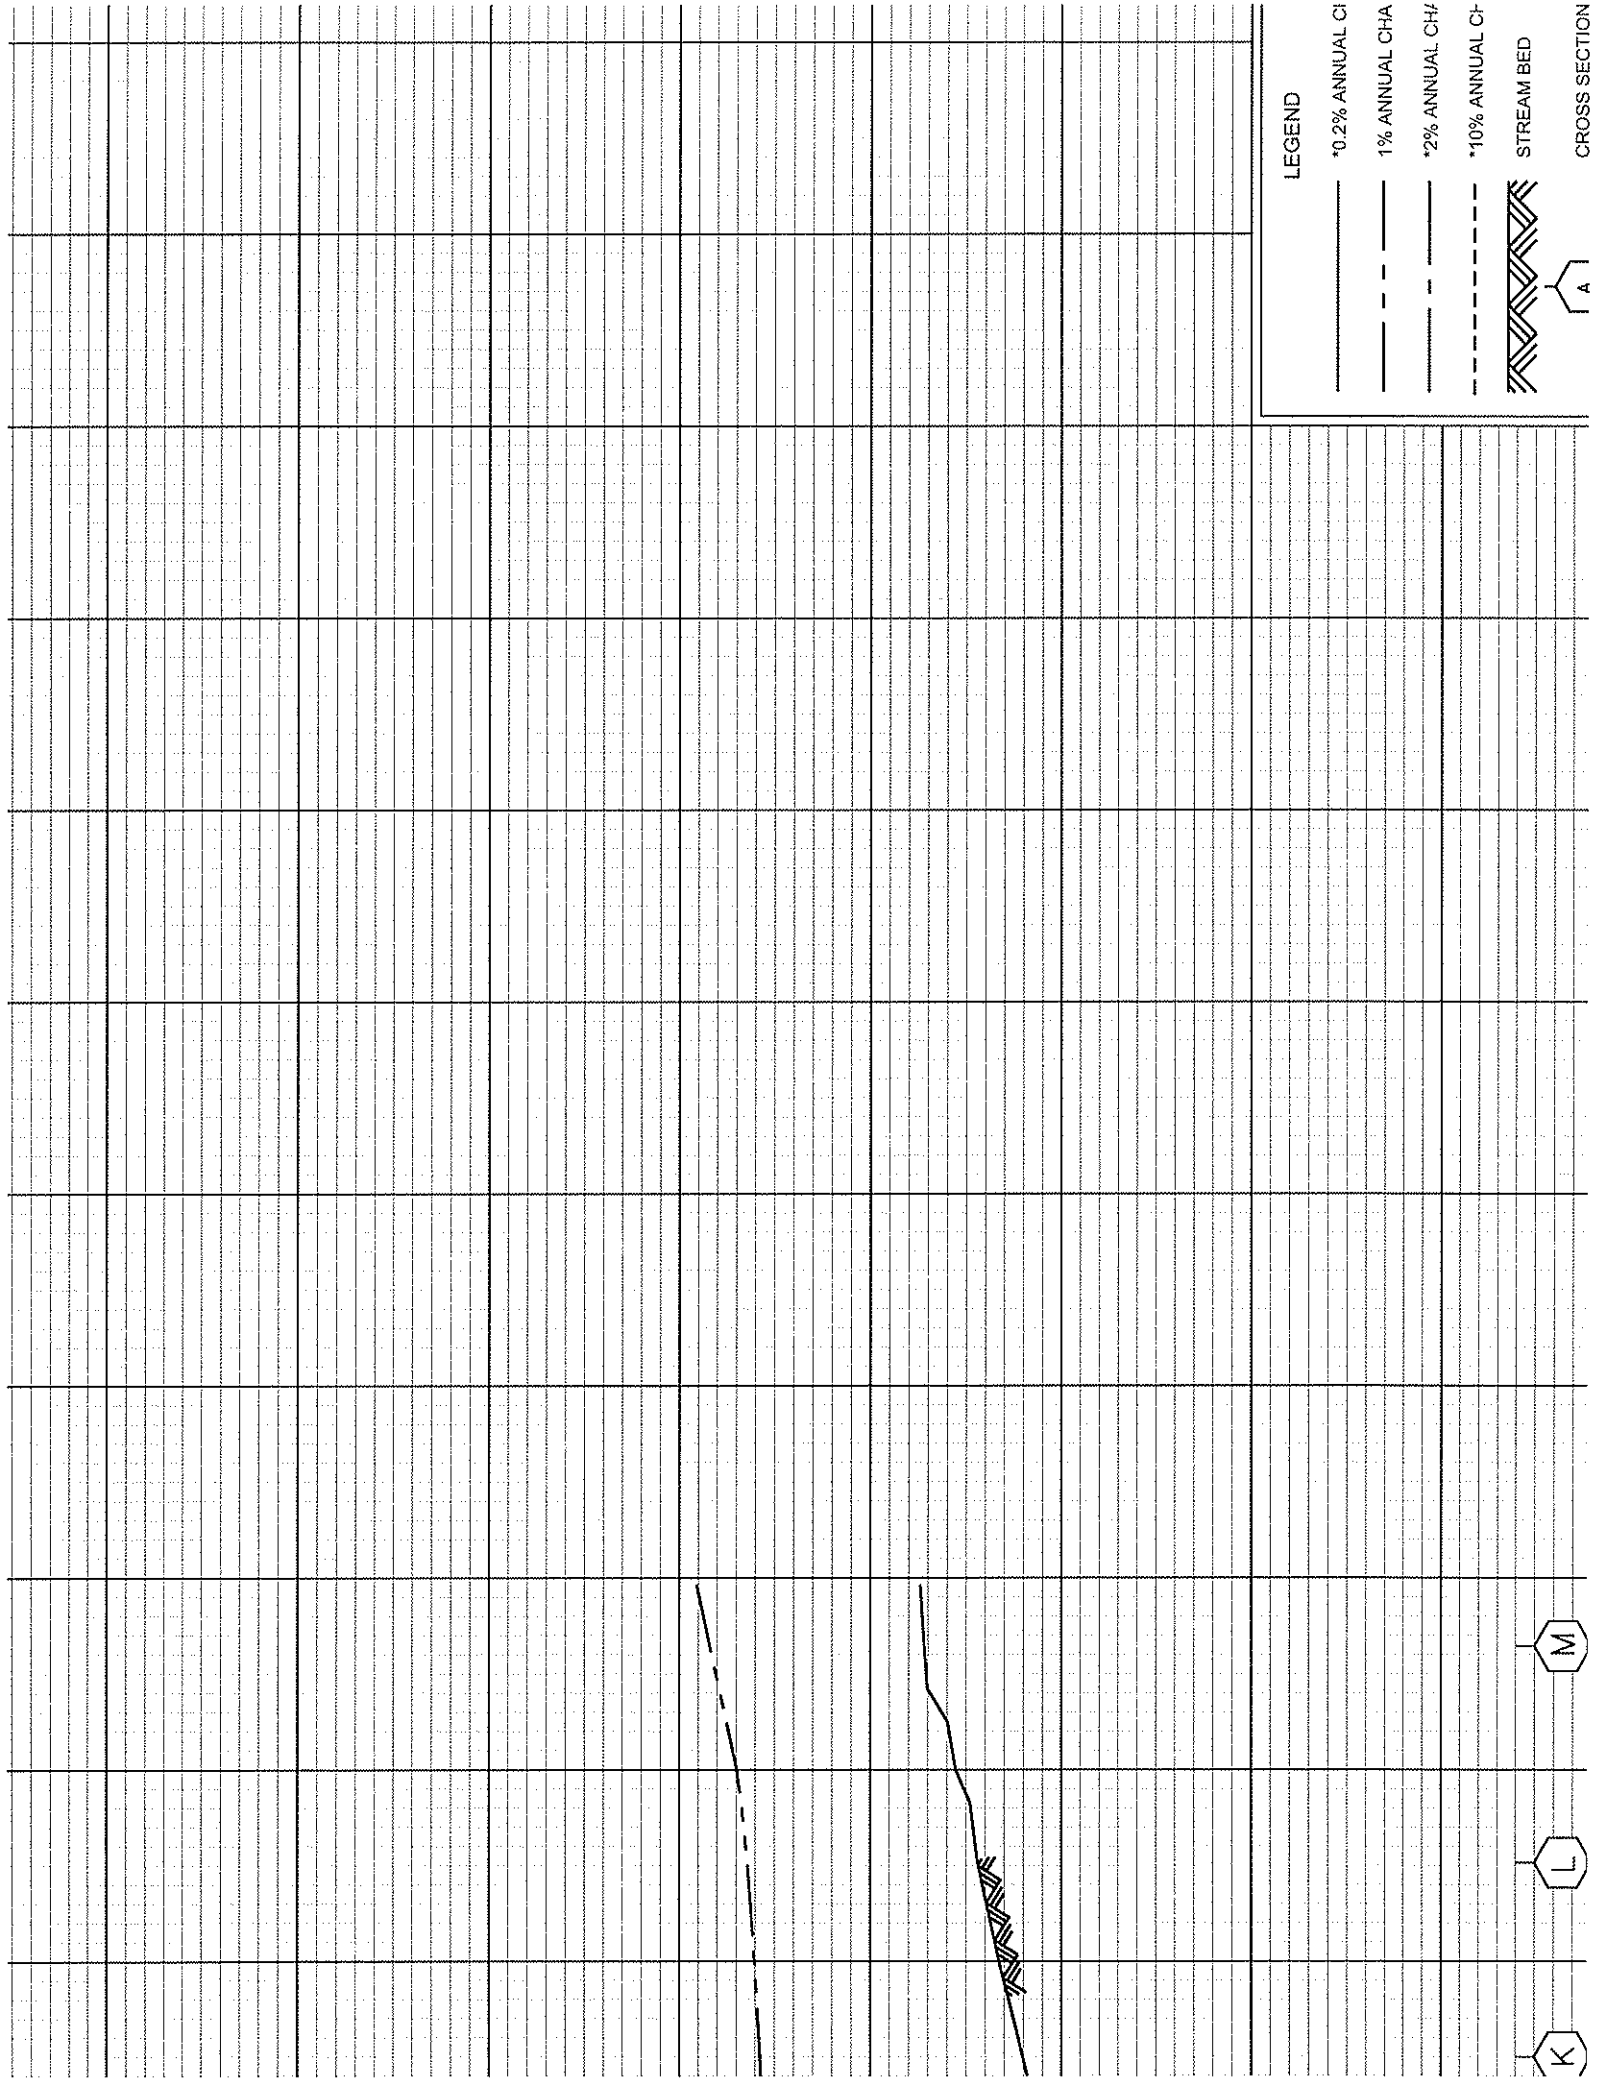


LEGEND

- 0.2% ANNUAL CHANCE
- 1% ANNUAL CHANCE
- 2% ANNUAL CHANCE
- 10% ANNUAL CHANCE
- STREAM BED



STATE HIGHWAY 53

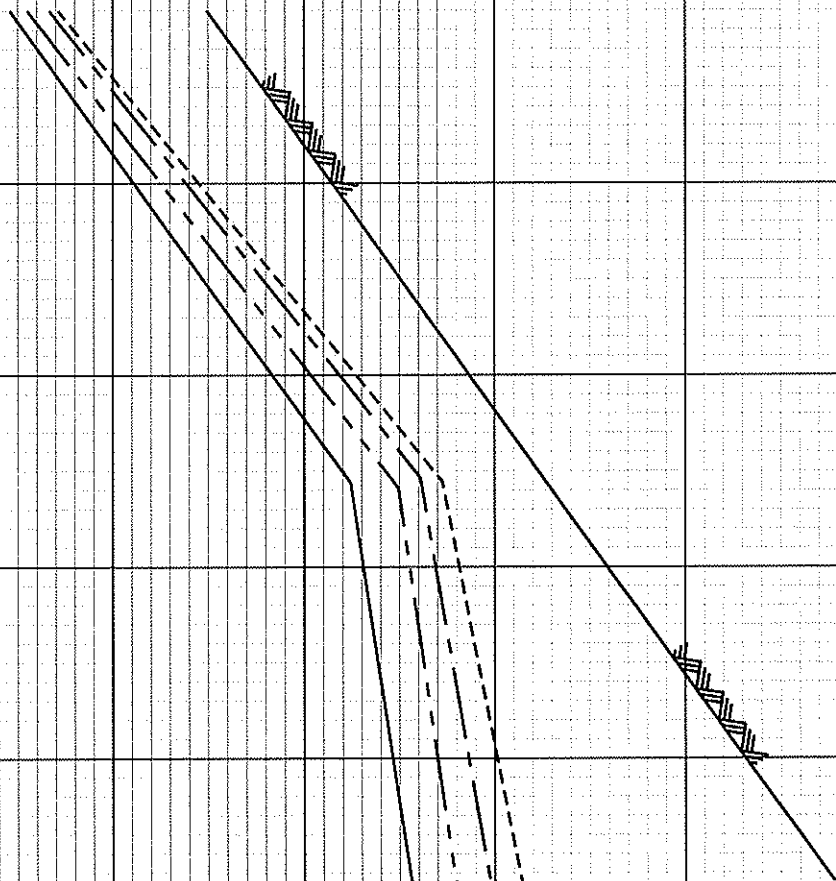


LEGEND

- 0.2% ANNUAL CH/
- 1% ANNUAL CH/
- 2% ANNUAL CH/
- 10% ANNUAL CH/
- STREAM BED
- CROSS SECTION A

LEGEND

- 0.2% ANNUAL CF
- 1% ANNUAL CF
- 2% ANNUAL CF
- 10% ANNUAL CF
- STREAM BED
- CROSS SECTION

WORTHAM ROAD

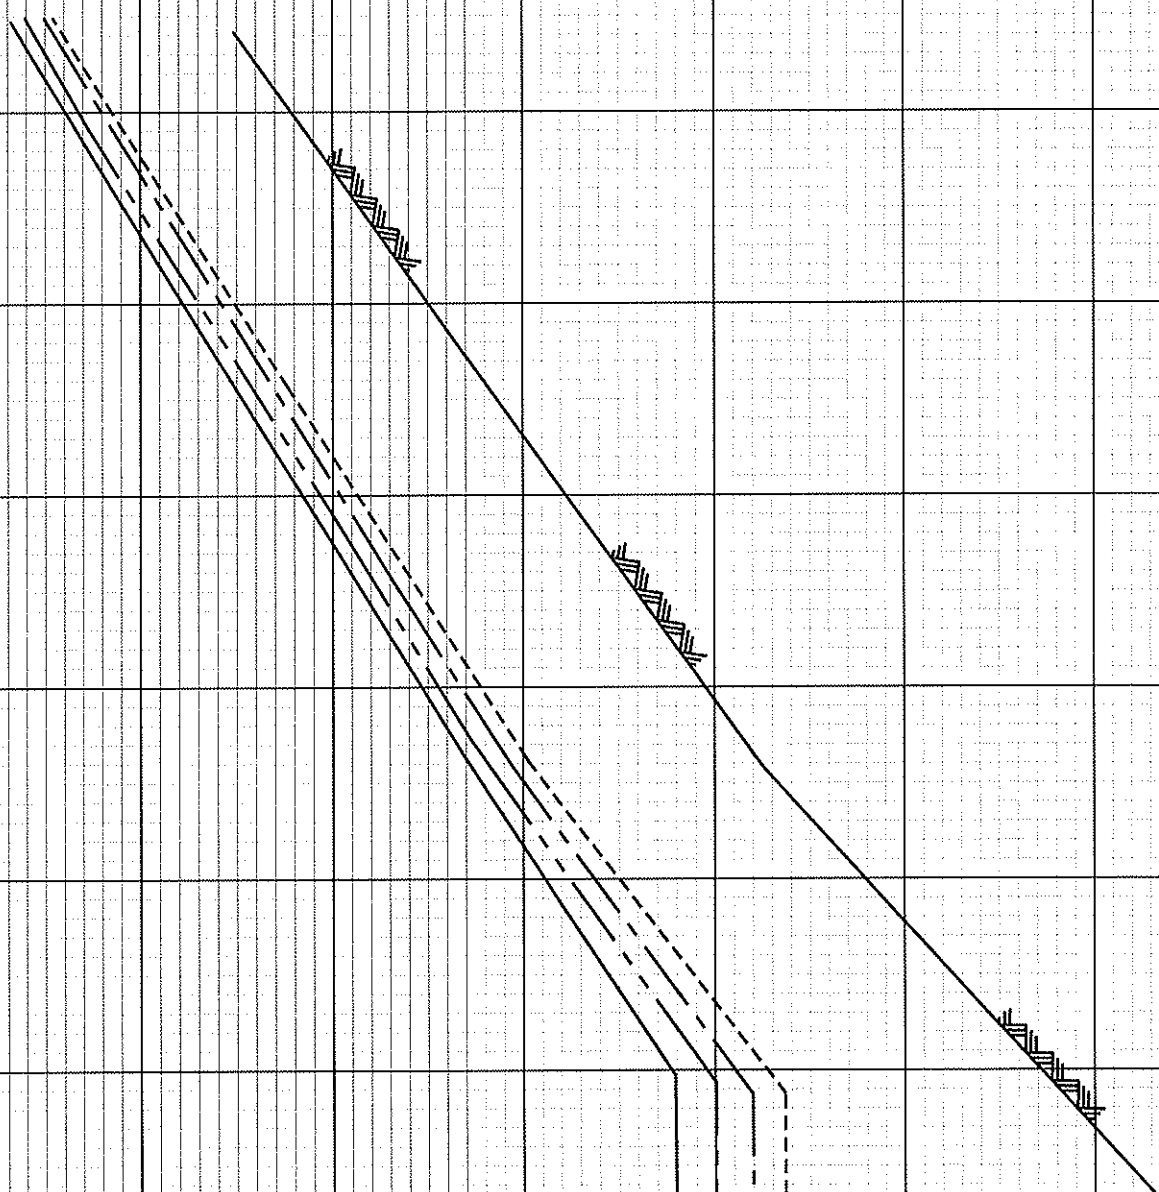

A

B

LIMIT OF DETAILED STUDY



LEGEND

- 0.2% ANNUAL CI
- - - 1% ANNUAL CHA
- - - 2% ANNUAL CH/
- - - 10% ANNUAL CI
- STREAM BED
- A

C


D

E

F

CROSS SECTION

BAY OF BILLOXI STORM SURC
WOOLMARKET ROAD

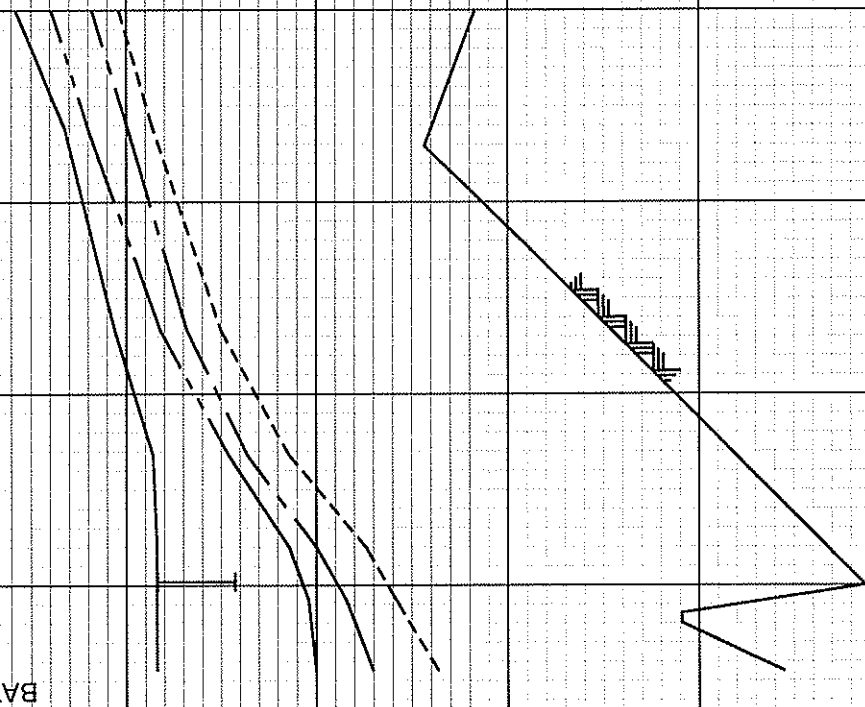

LEGEND


- 0.2% ANNUAL CF
- 1% ANNUAL CH/
- 2% ANNUAL CH/
- 10% ANNUAL CF
- STREAM BED
- A

CROSS SECTION

STATE HIGHWAY 67

LEGEND

- 0.2% ANNUAL CF
- 1% ANNUAL CF
- 2% ANNUAL CF
- 10% ANNUAL CF
- STREAM BED
- CROSS SECTION A

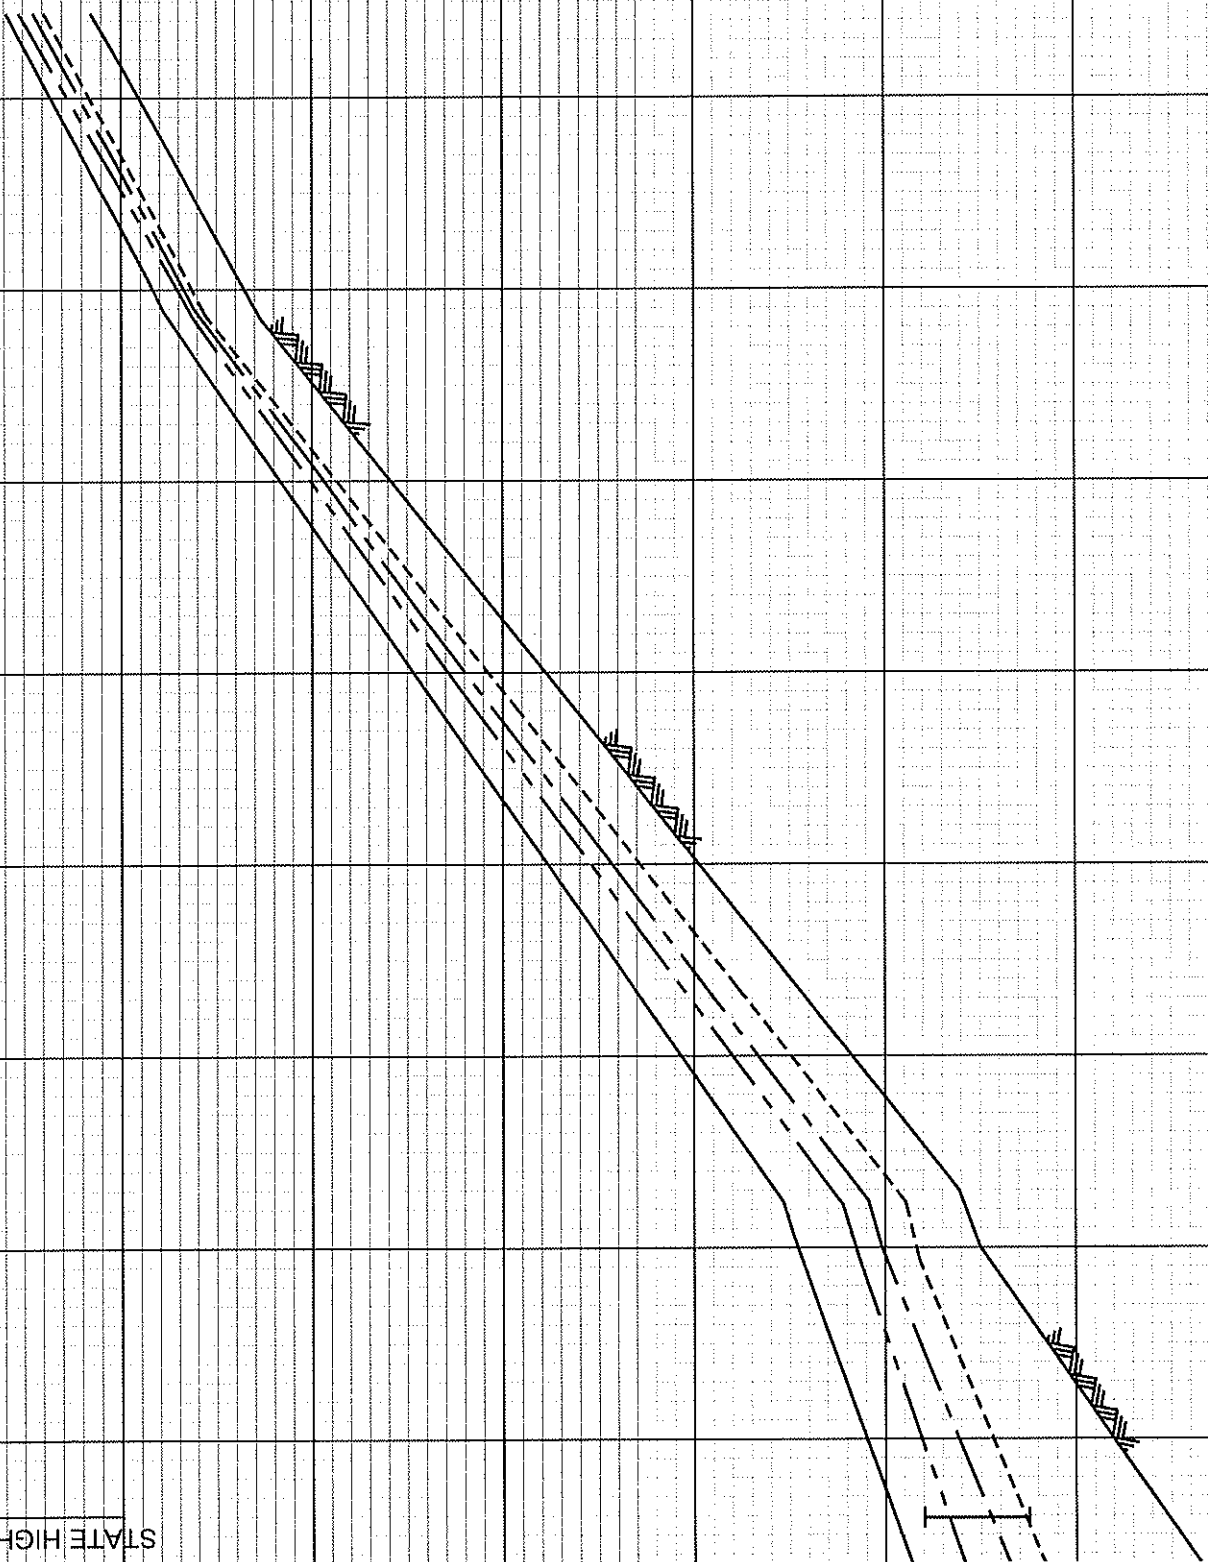

A

D

E


LIMIT OF DETAILED STUDY

LEGEND

- *0.2% ANNUAL C
- 1% ANNUAL CH
- *2% ANNUAL CH
- *10% ANNUAL C
- STREAM BED

CROSS SECTION


F

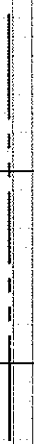



WOLF RIVER ROAD

LEGEND

- 0.2% ANNUAL CF (solid line)
- 1% ANNUAL CF (dashed line)
- 2% ANNUAL CF (dash-dot line)
- 10% ANNUAL CF (long dashed line)
- STREAM BED (hatched pattern)
- CROSS SECTION A (hexagon with 'A')

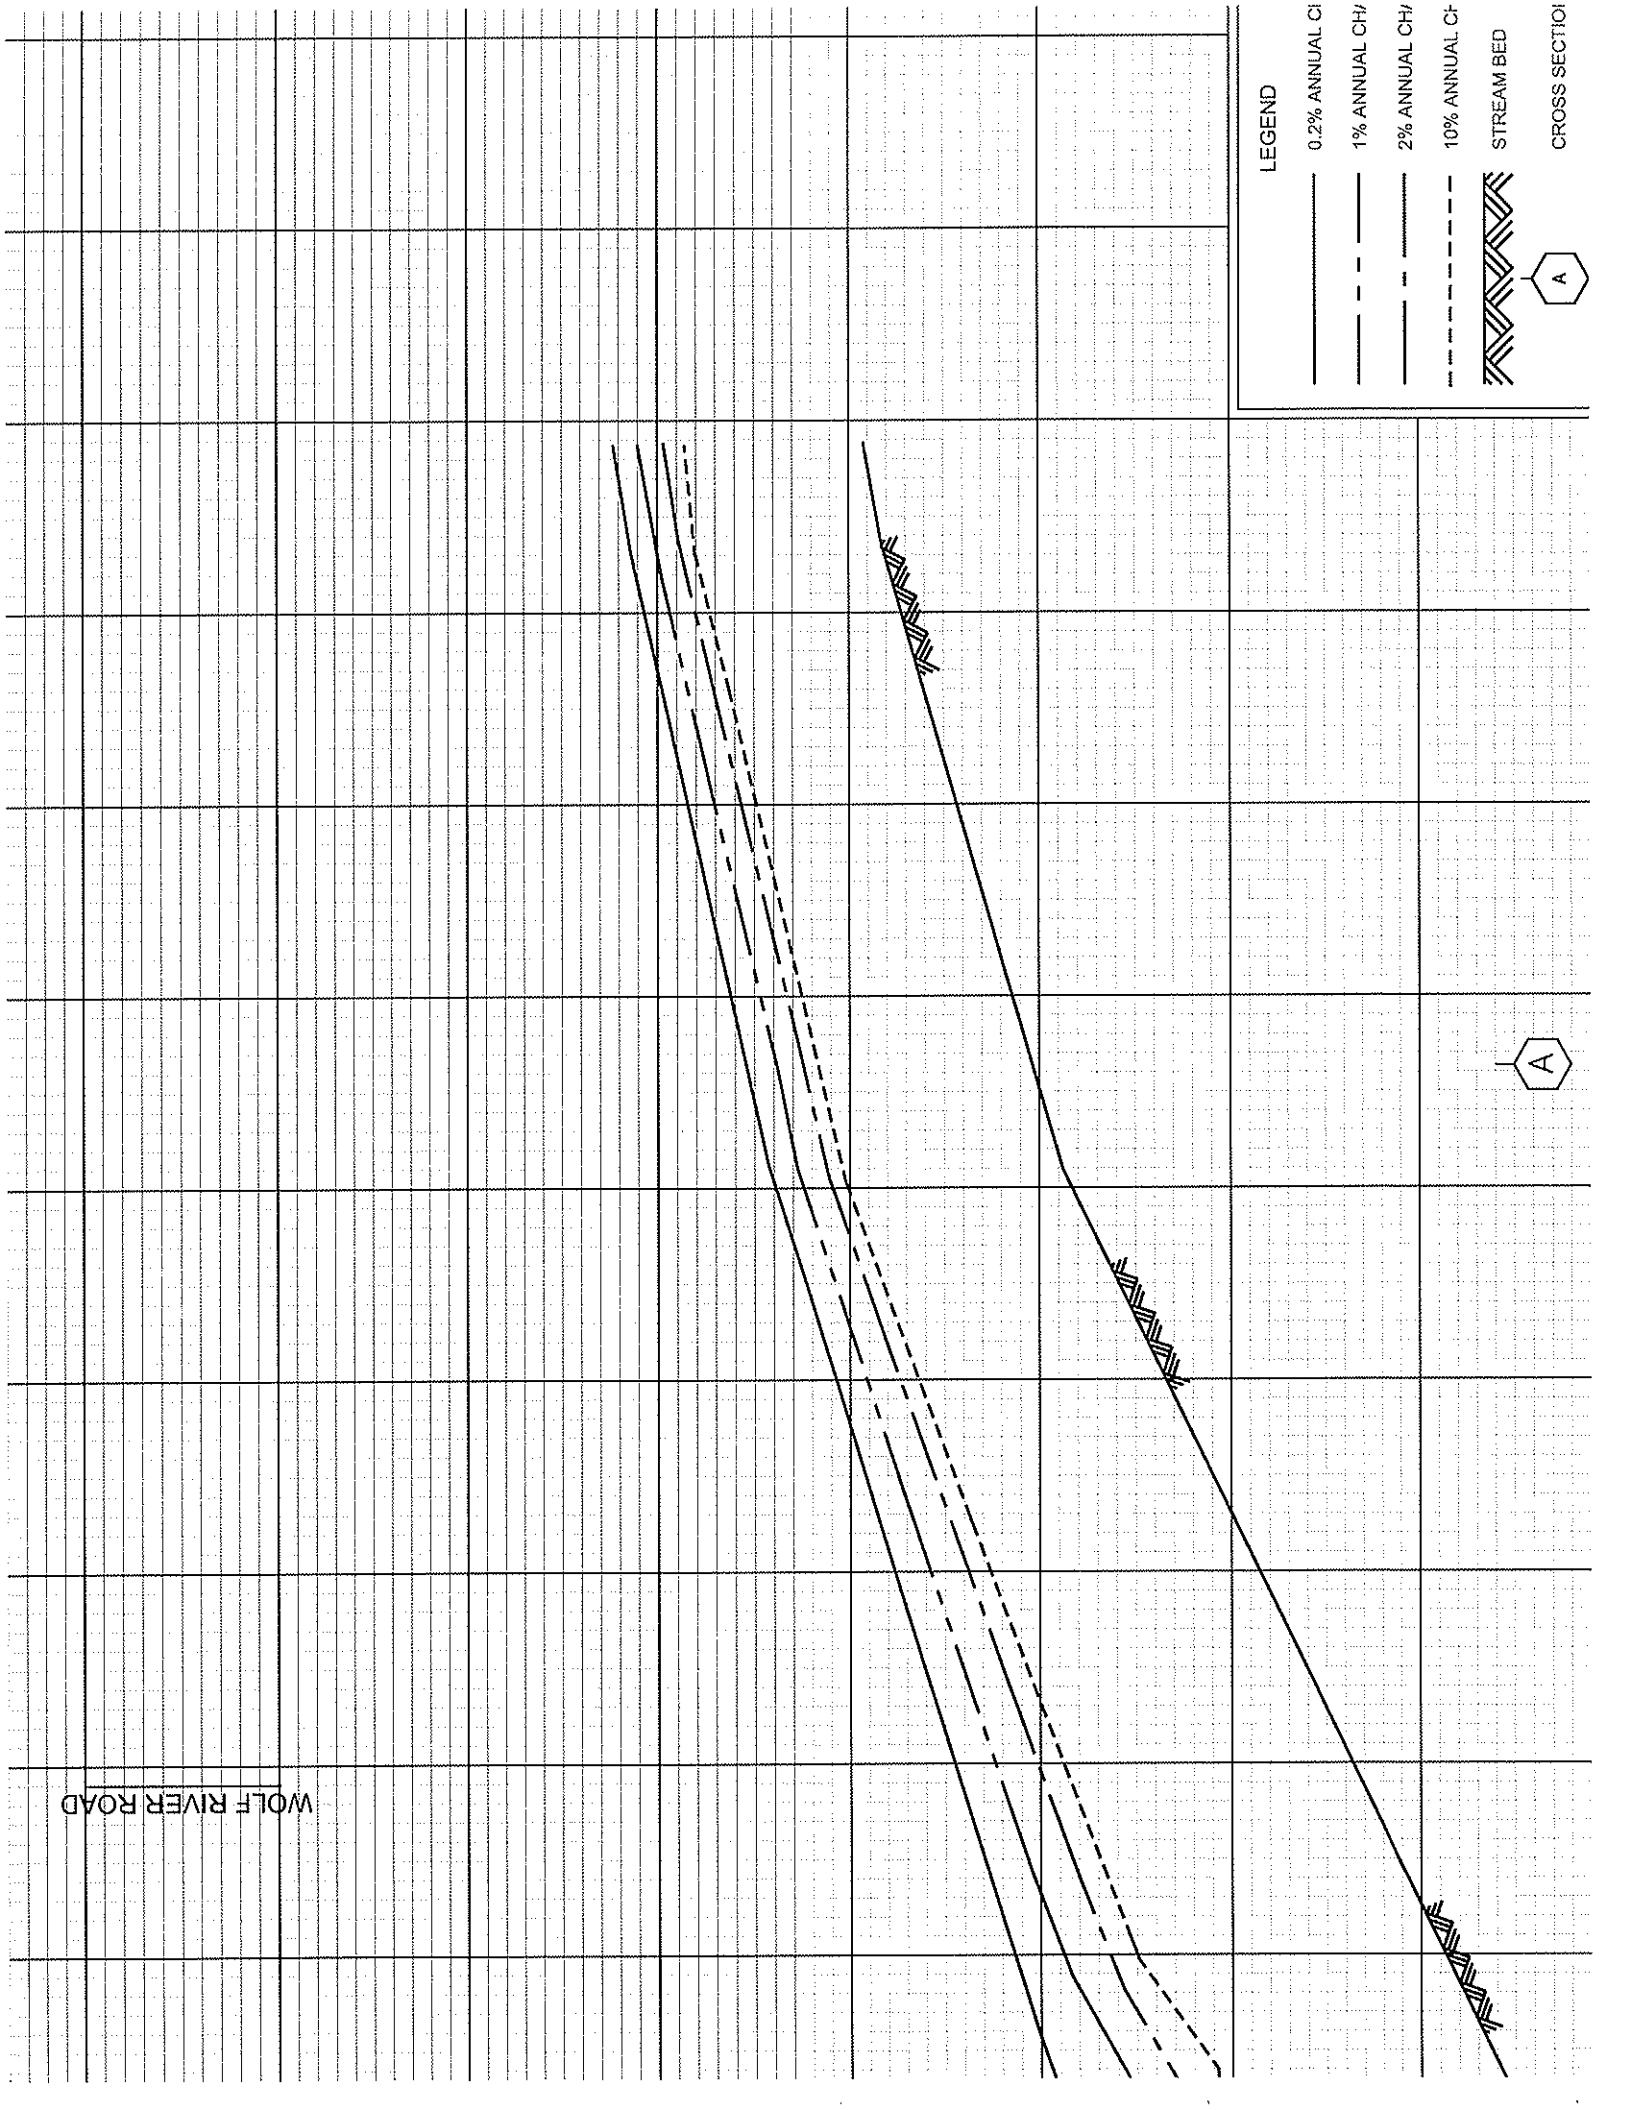

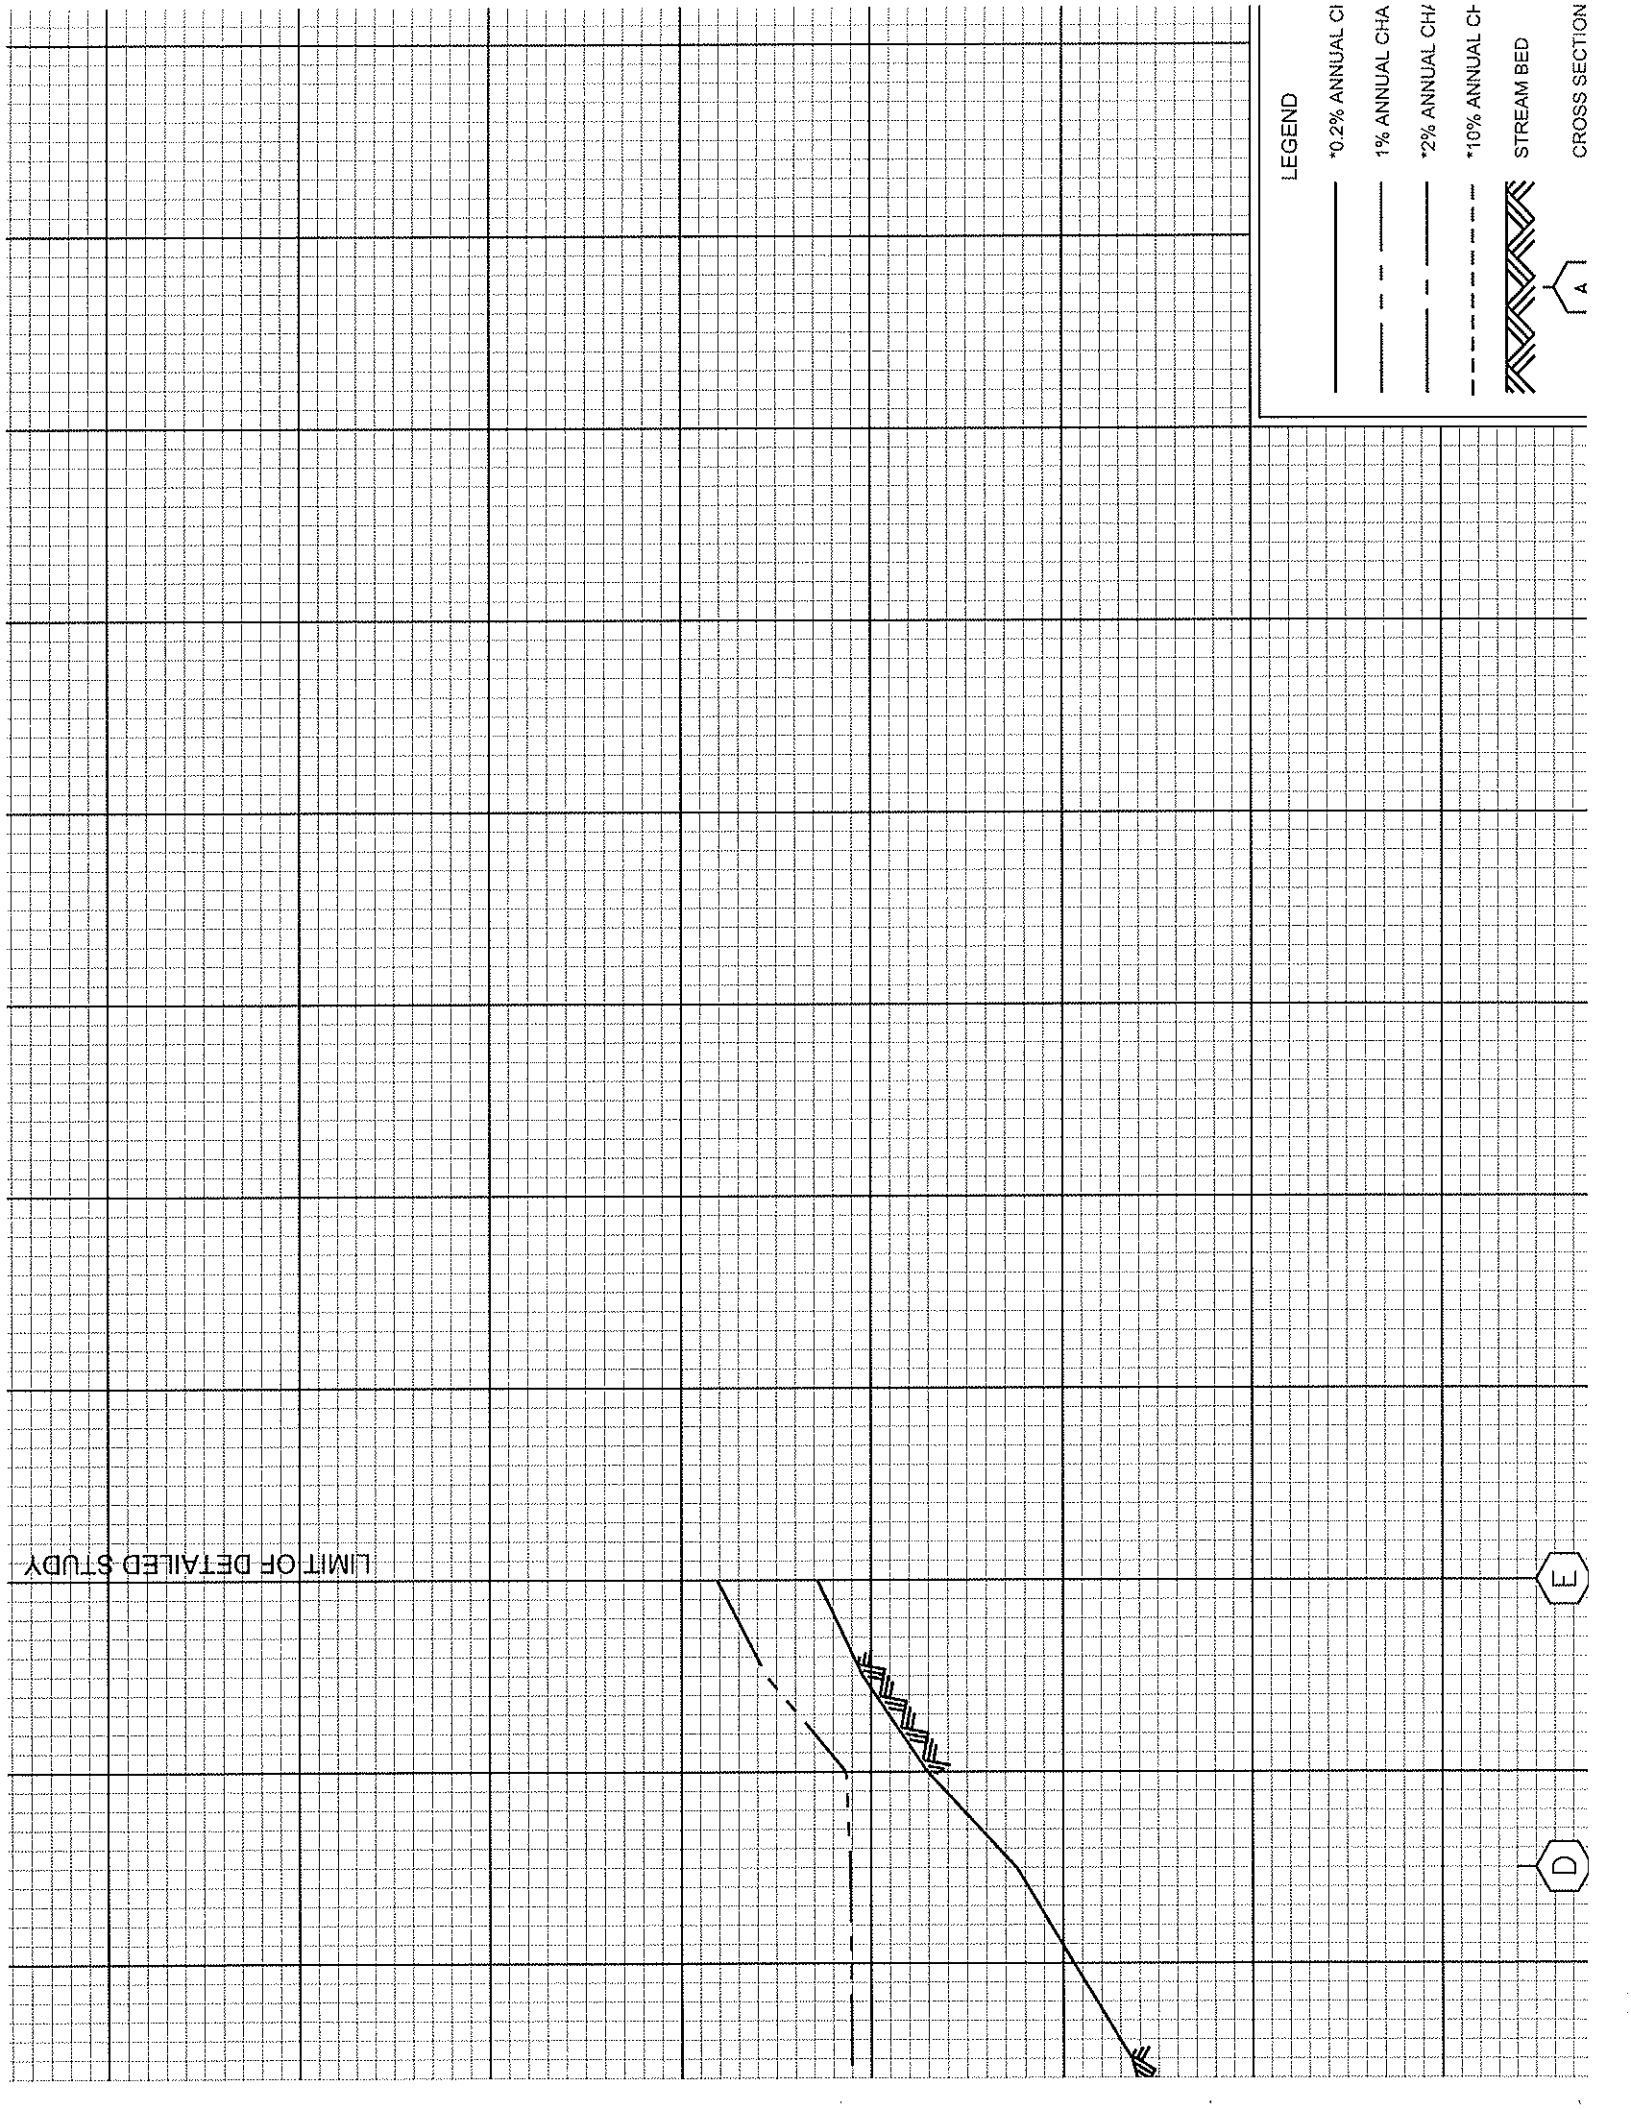

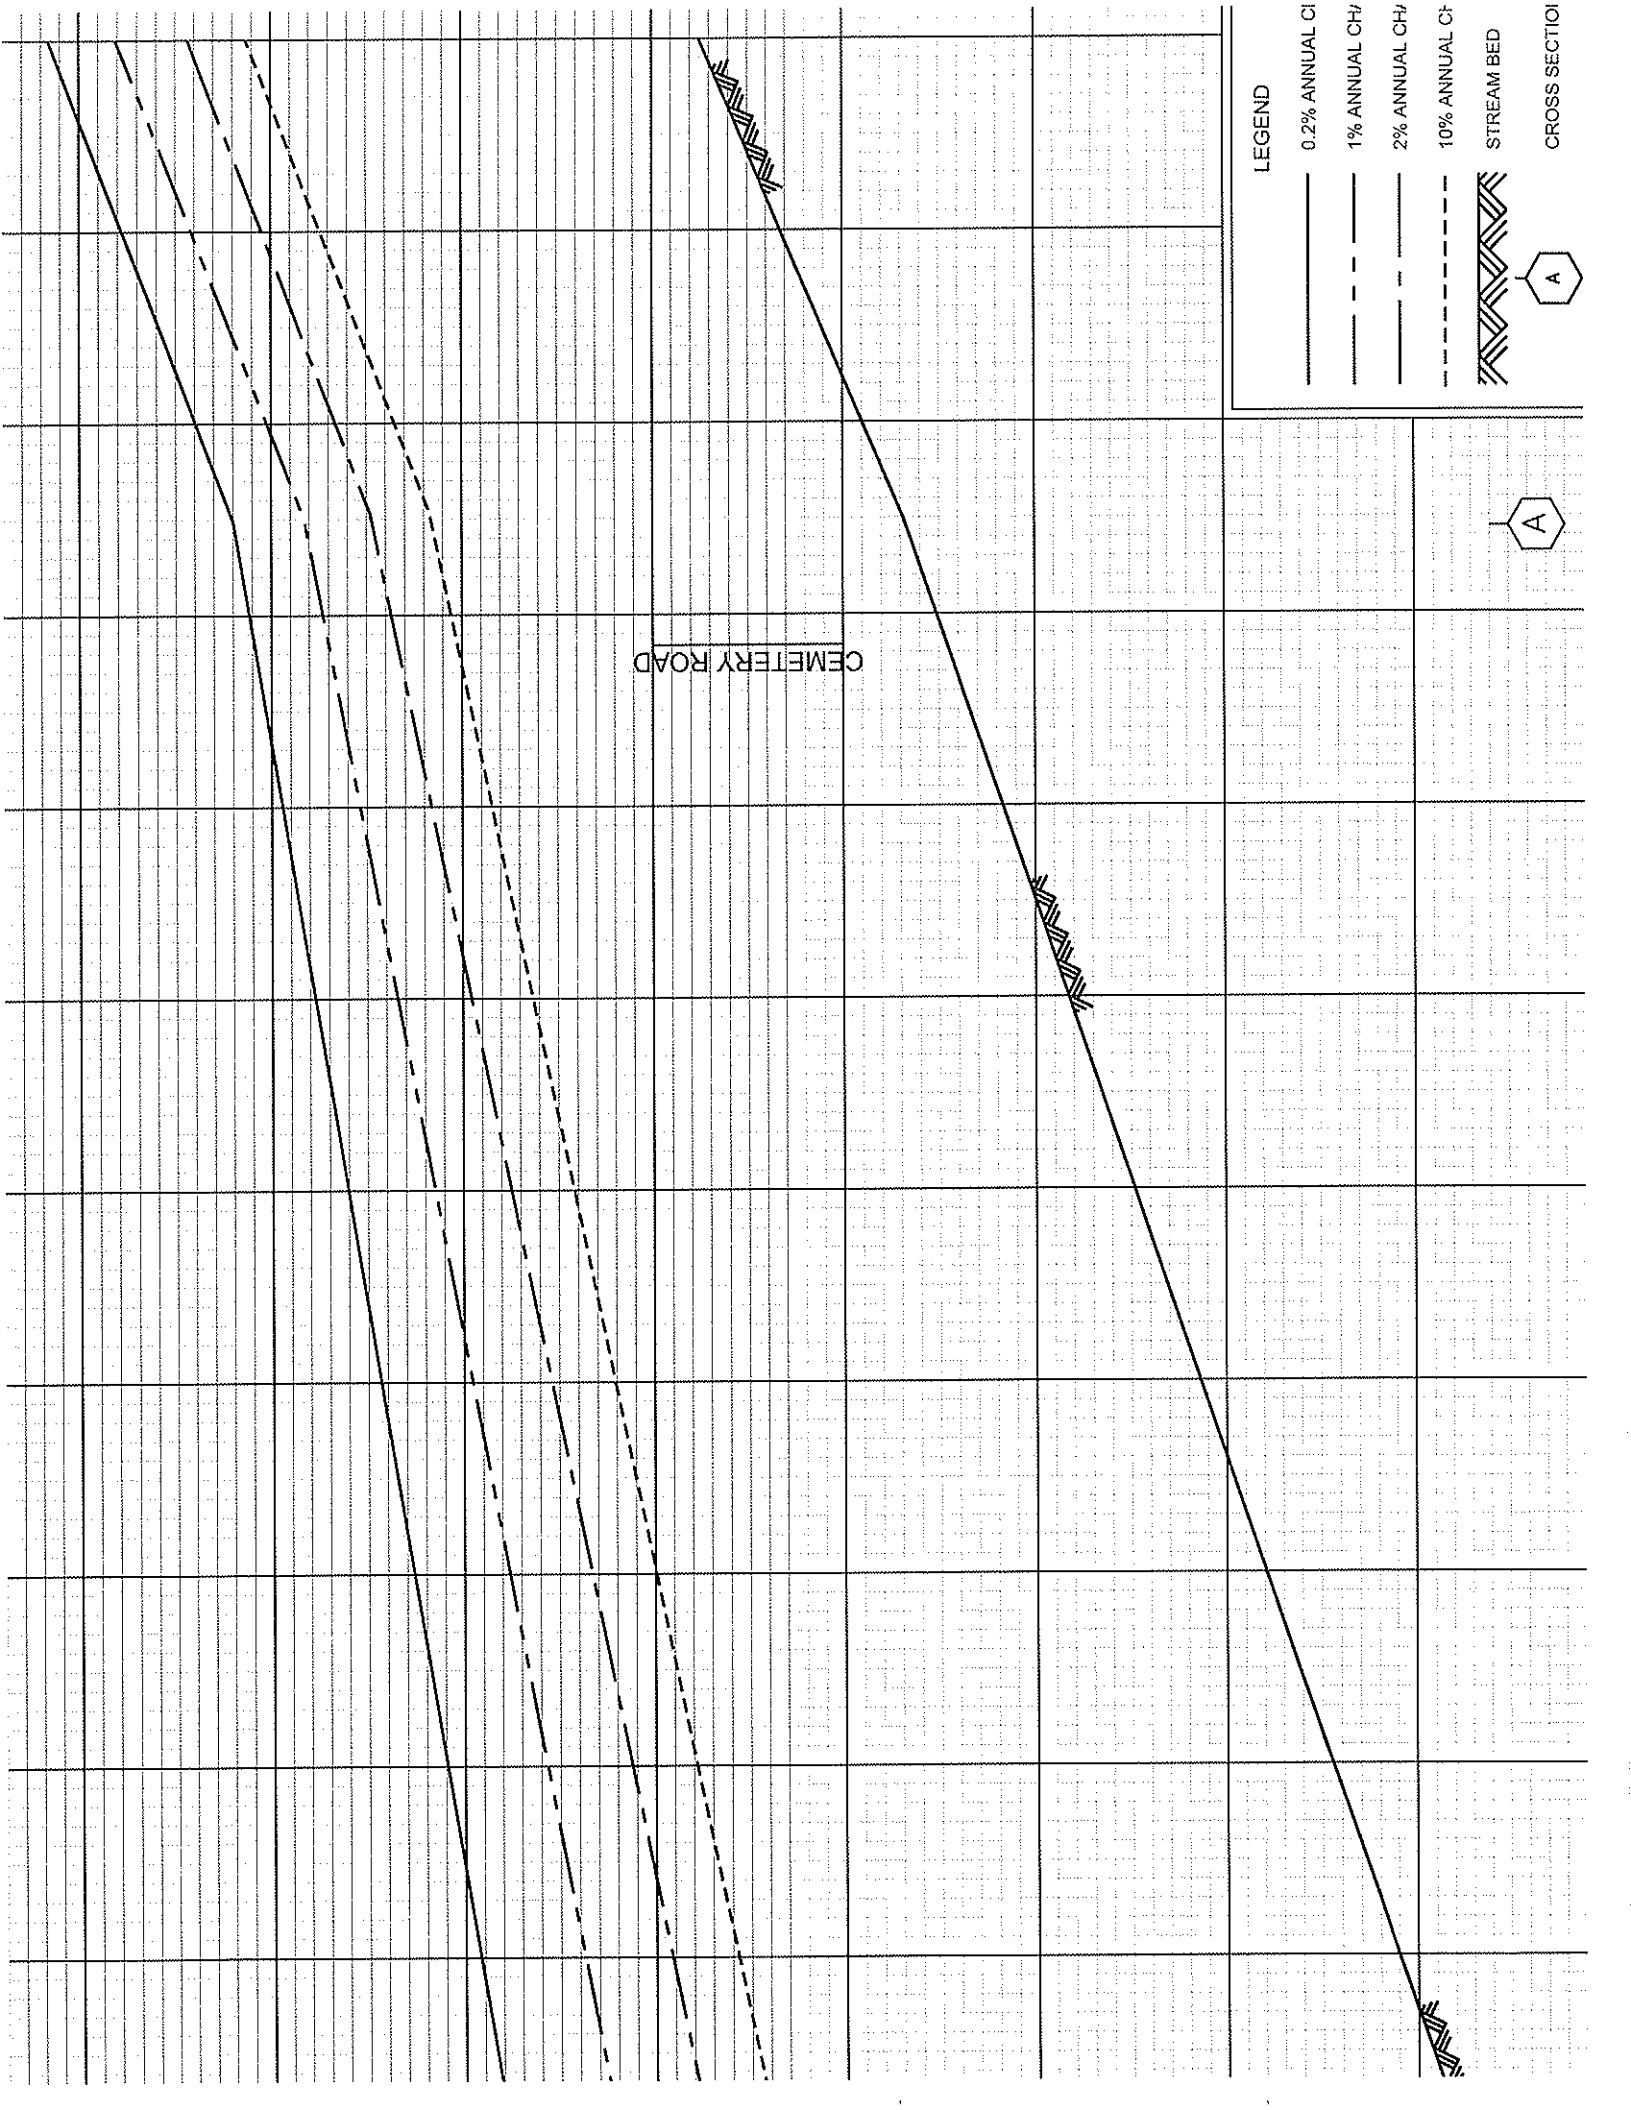


CEMETERY ROAD







LEGEND

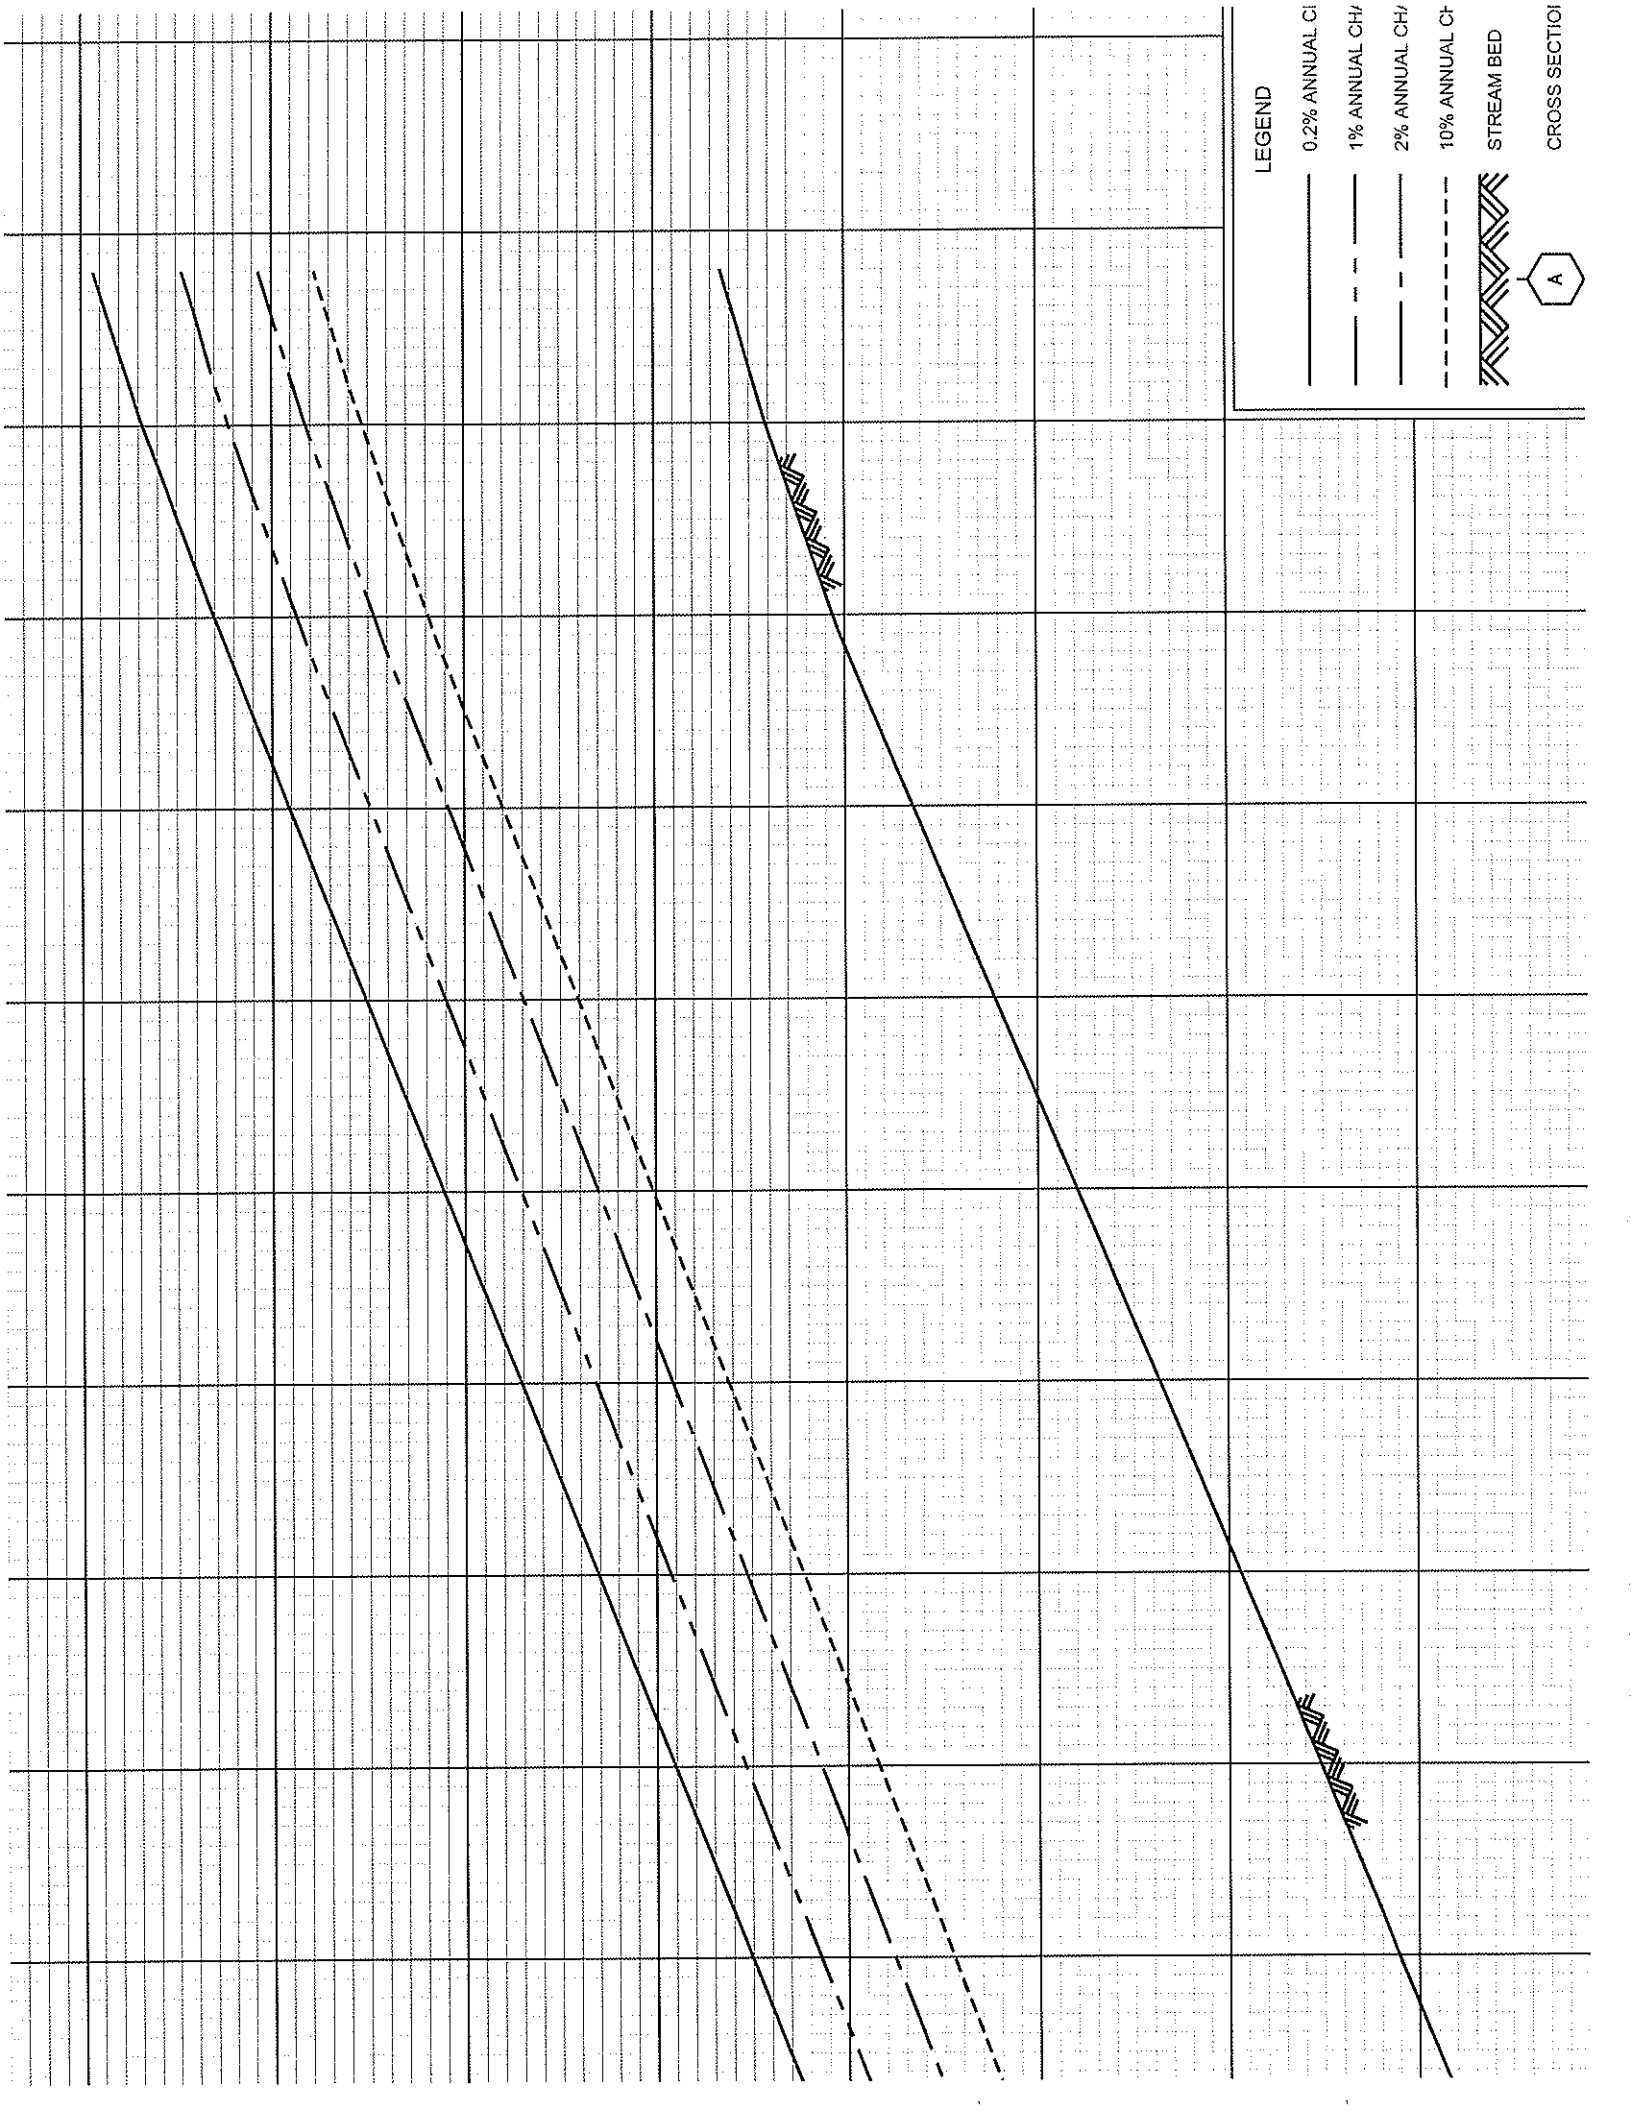
- 0.2% ANNUAL CF
- 1% ANNUAL CF
- 2% ANNUAL CF
- 10% ANNUAL CF
- STREAM BED
- CROSS SECTION A

A



LEGEND

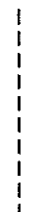- 0.2% ANNUAL CF 
- 1% ANNUAL CF 
- 2% ANNUAL CF 
- 10% ANNUAL CF 
- STREAM BED 
- CROSS SECTION 

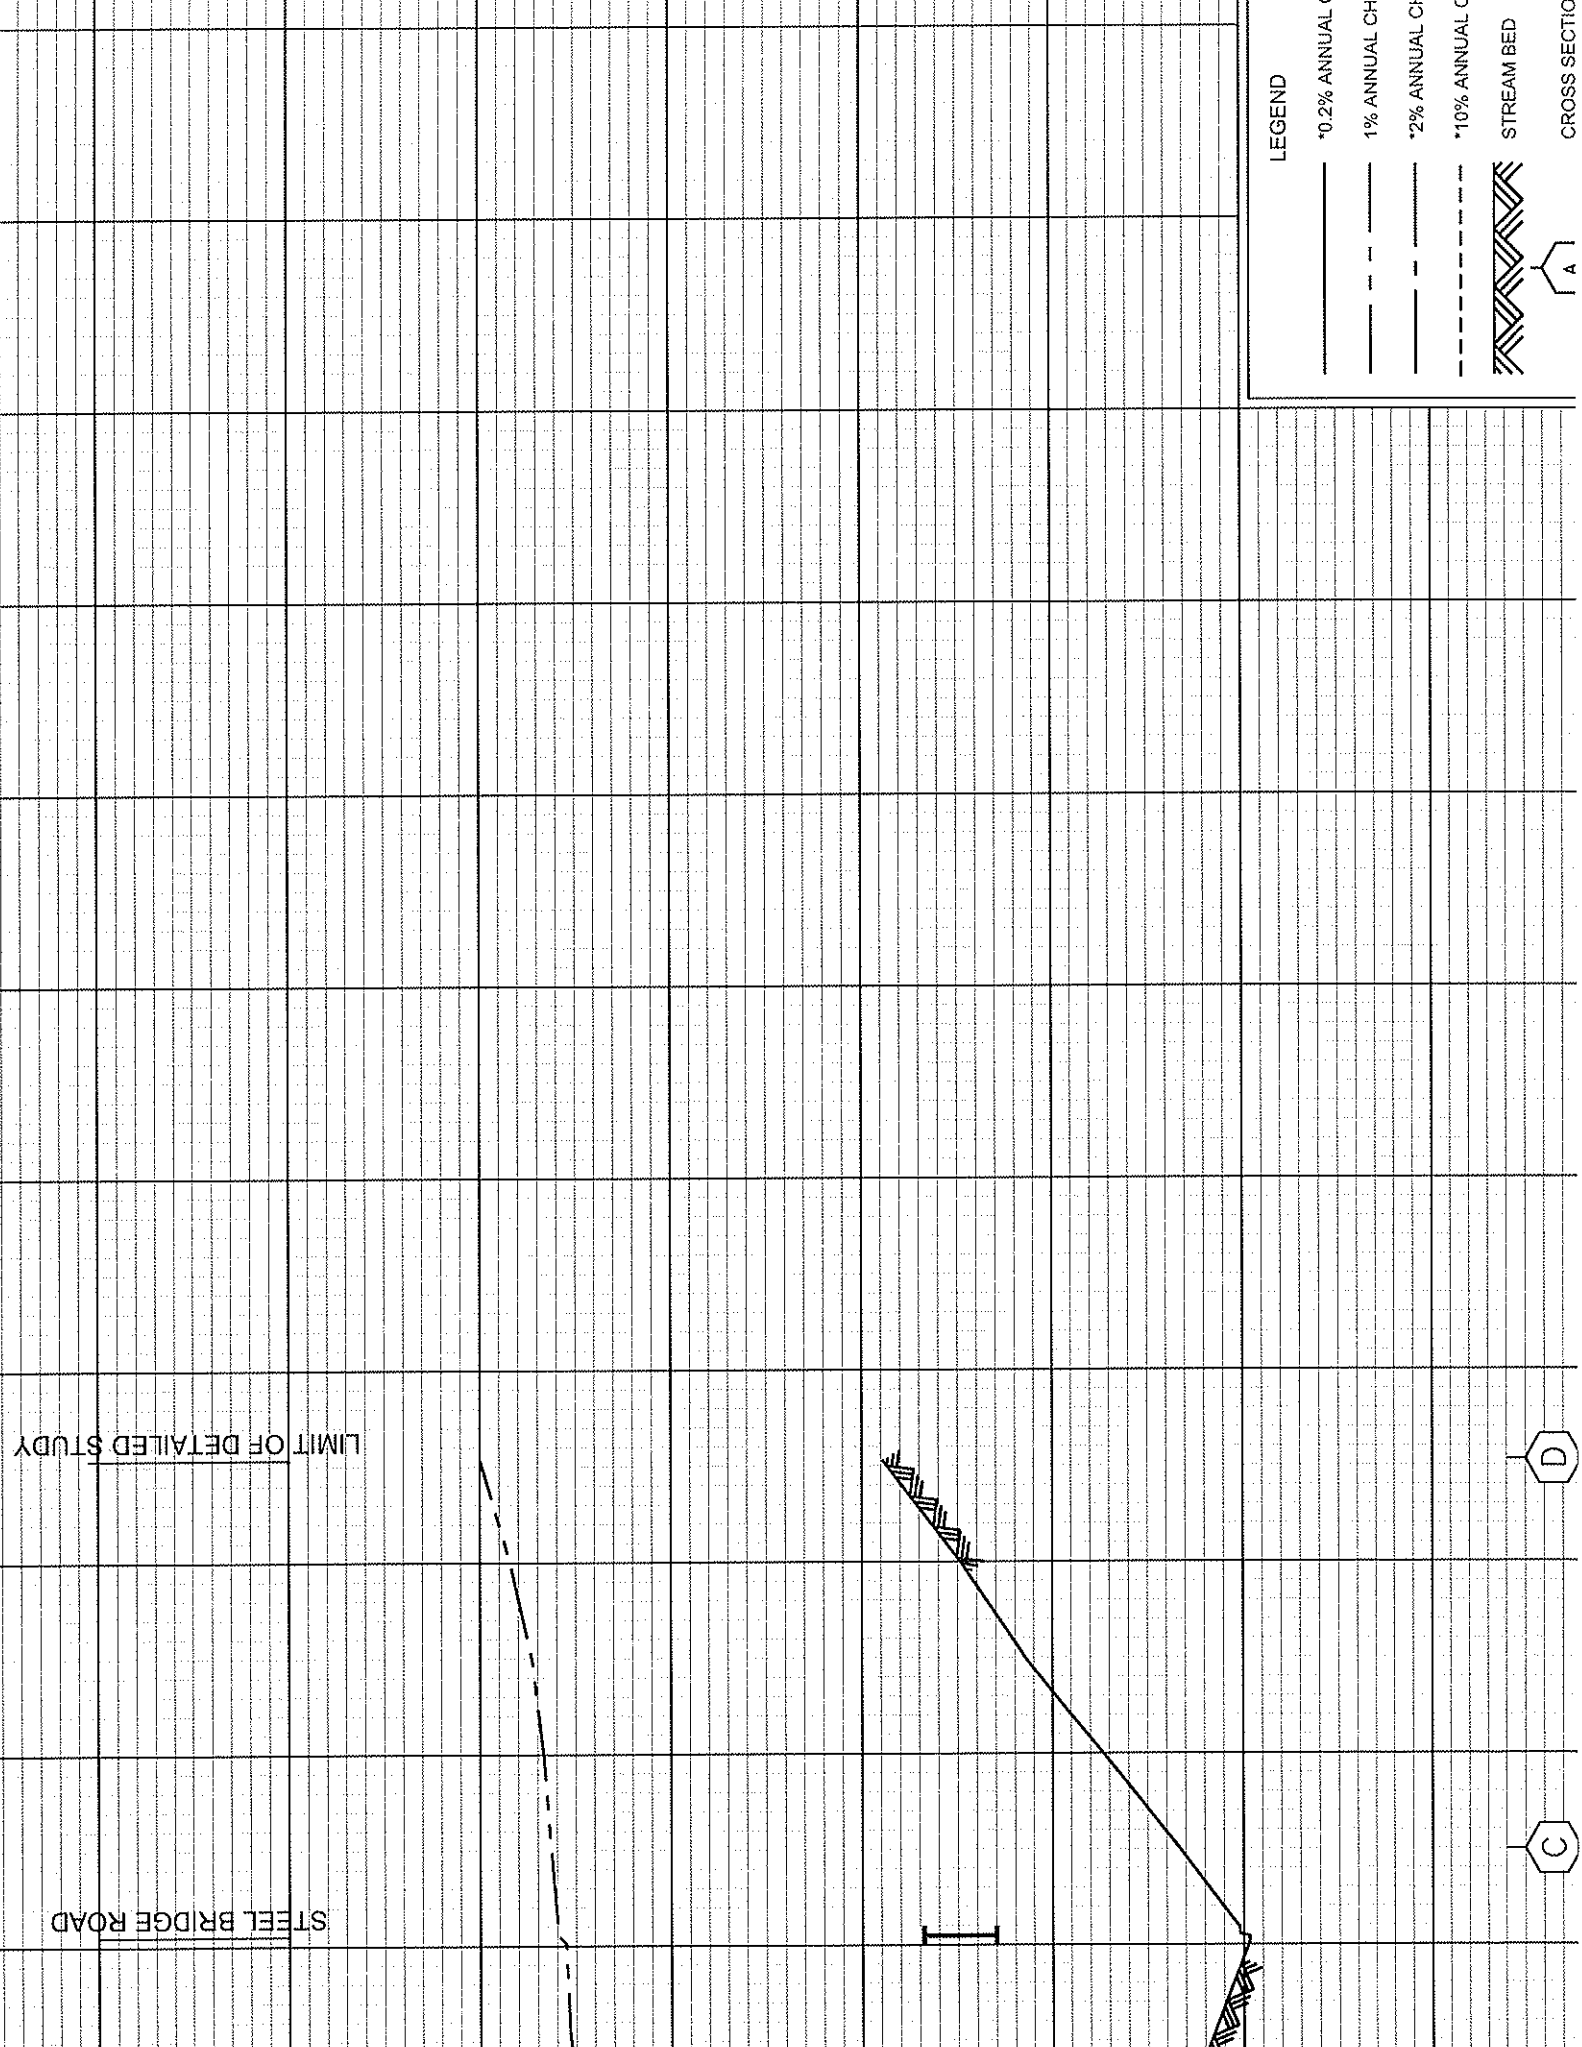

LIMIT OF DETAILED STUDY

STEEL BRIDGE ROAD

I

D

C

LEGEND

- 0.2% ANNUAL CHANCE FLOOD
- - - 1% ANNUAL CHANCE FLOOD
- - - 2% ANNUAL CHANCE FLOOD
- - - 10% ANNUAL CHANCE FLOOD
- ▨ STREAM BED


CROSS SECTION

WORTHAM ROAD


CONFLUENCE WITH
LAVA BRANCH


LEGEND

- 0.2% ANNUAL CF
- 1% ANNUAL CF
- 2% ANNUAL CF
- 10% ANNUAL CF
- STREAM BED
- CROSS SECTION A

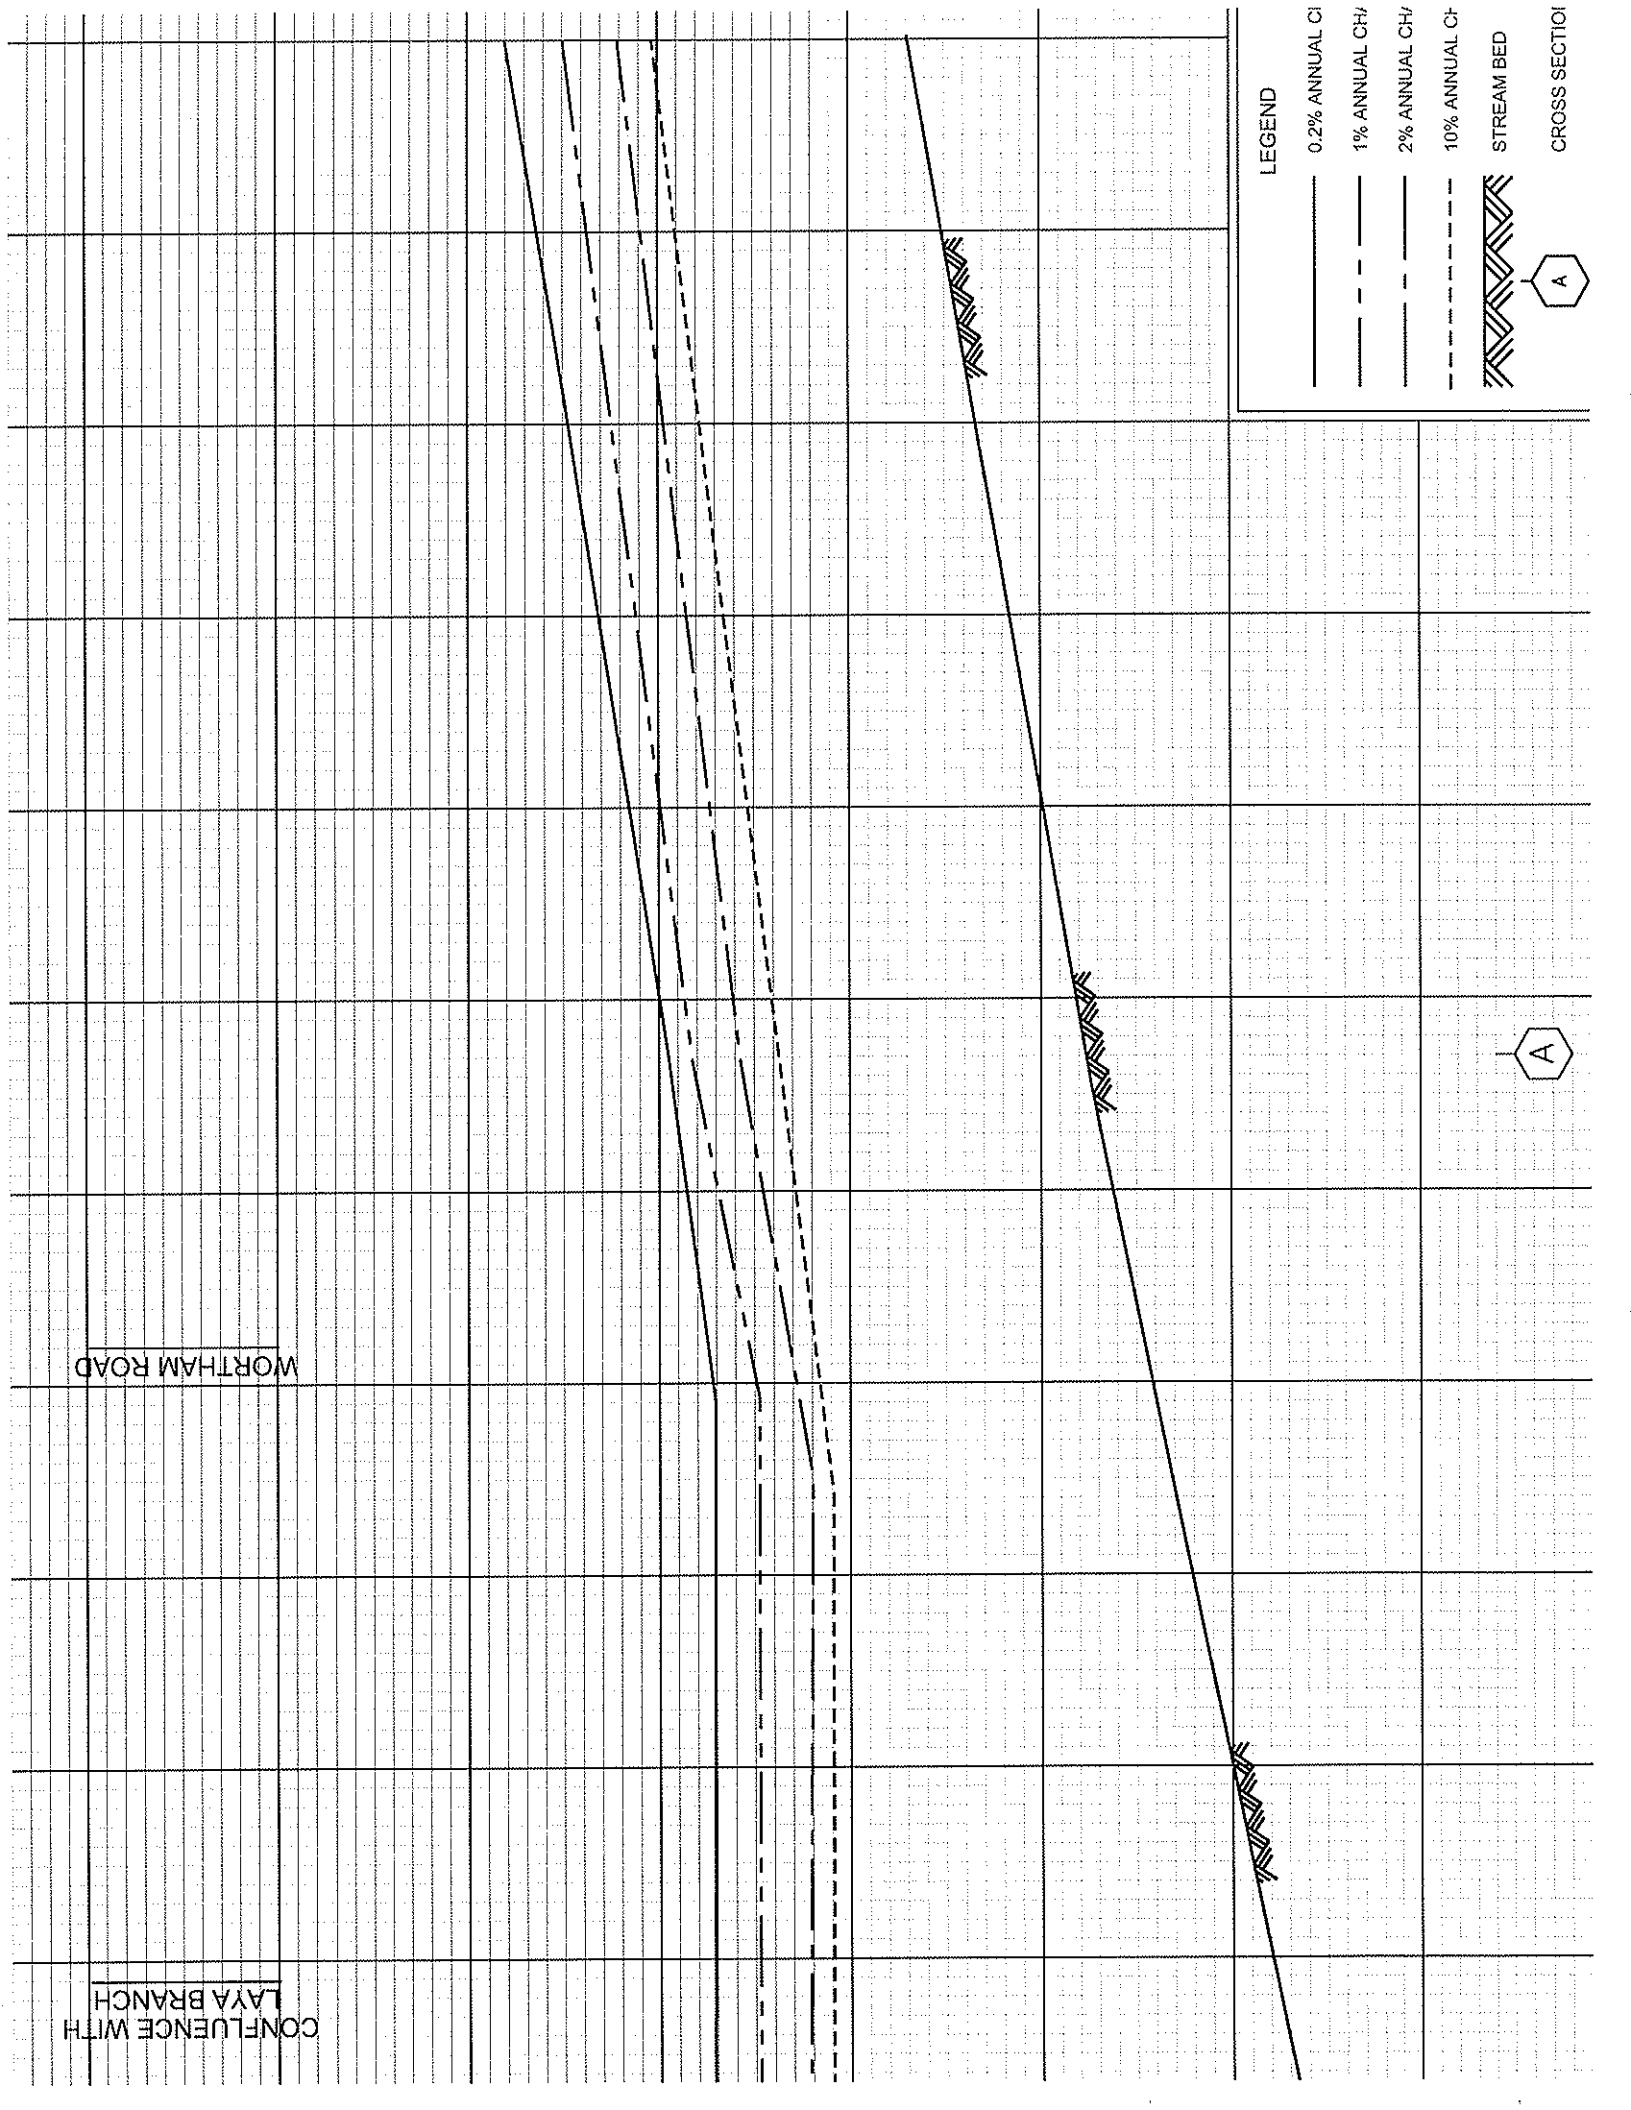

MARTHA REDMOND ROAD
LIMIT OF DETAILED STUDY

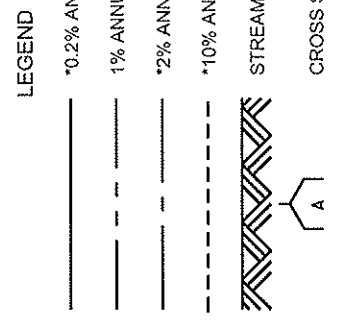

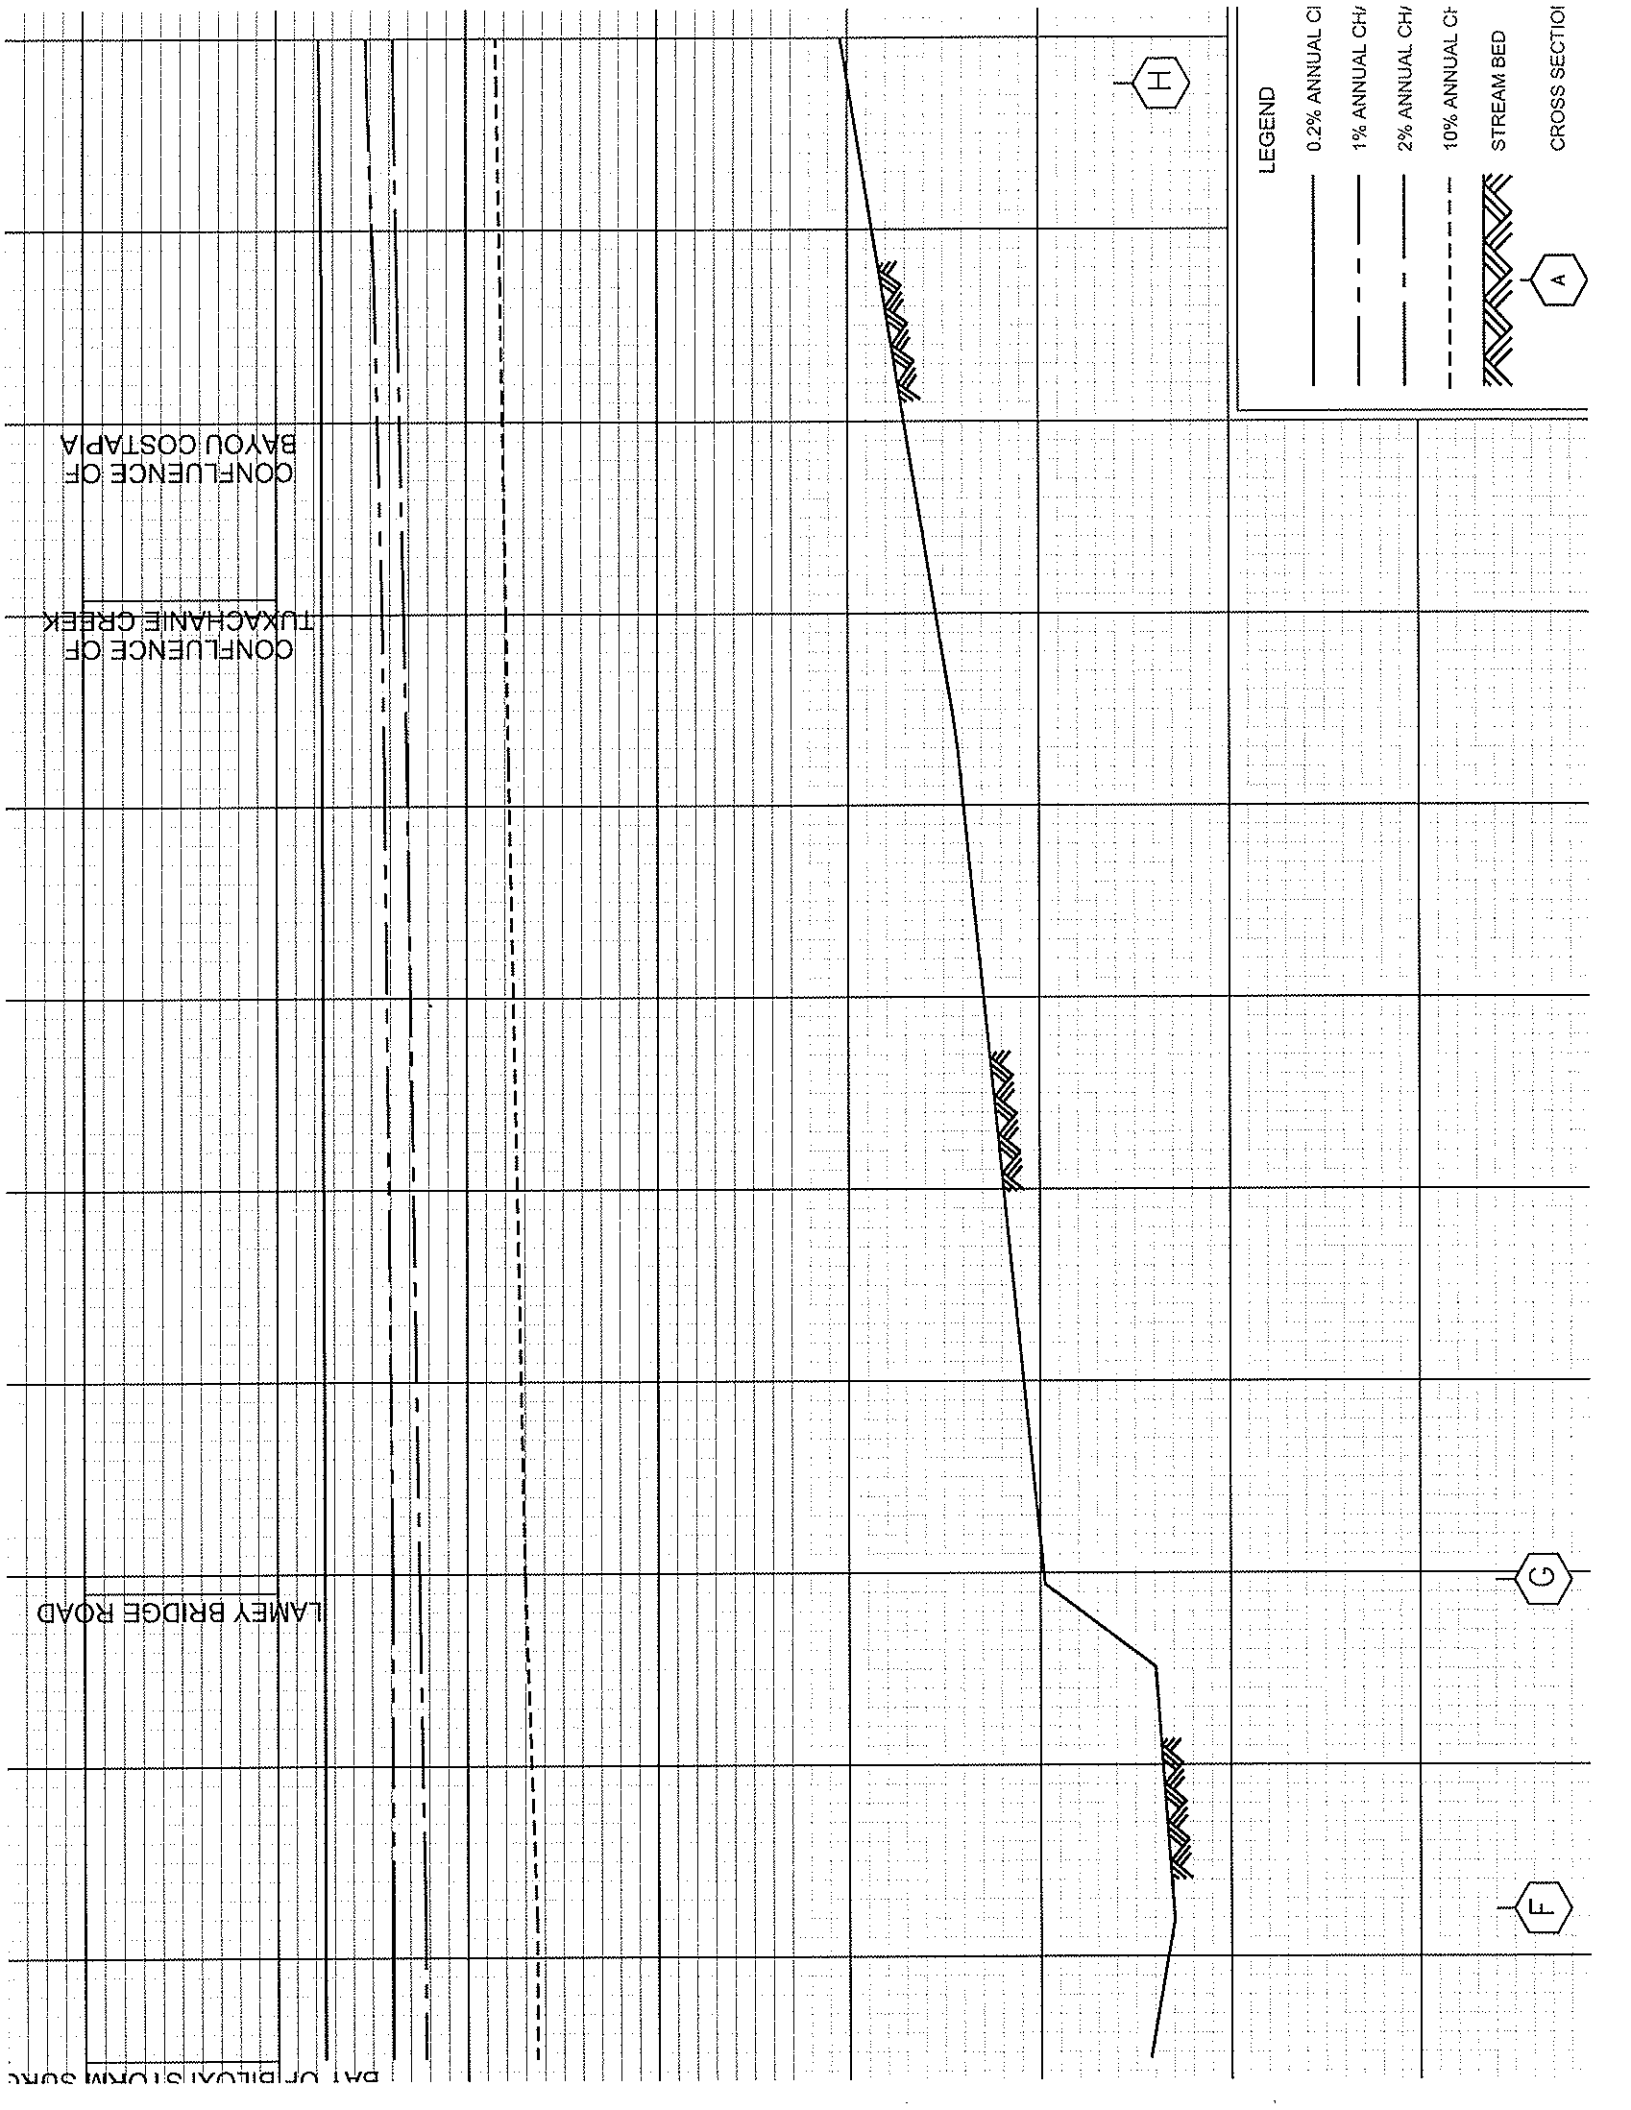

CONFLUENCE OF
BAYOU COSTAPA

CONFLUENCE OF
TUKACHANIE CREEK

LAMEY BRIDGE ROAD

LEGEND

- 0.2% ANNUAL CHANCE FLOOD
- 1% ANNUAL CHANCE FLOOD
- 2% ANNUAL CHANCE FLOOD
- 10% ANNUAL CHANCE FLOOD
- STREAM BED

A

C

F


H

COUNTY BOUNDARY

LEGEND

- 0.2% ANNUAL CF
- 1% ANNUAL CF
- 2% ANNUAL CF
- 10% ANNUAL CF
- STREAM BED
- CROSS SECTION

A

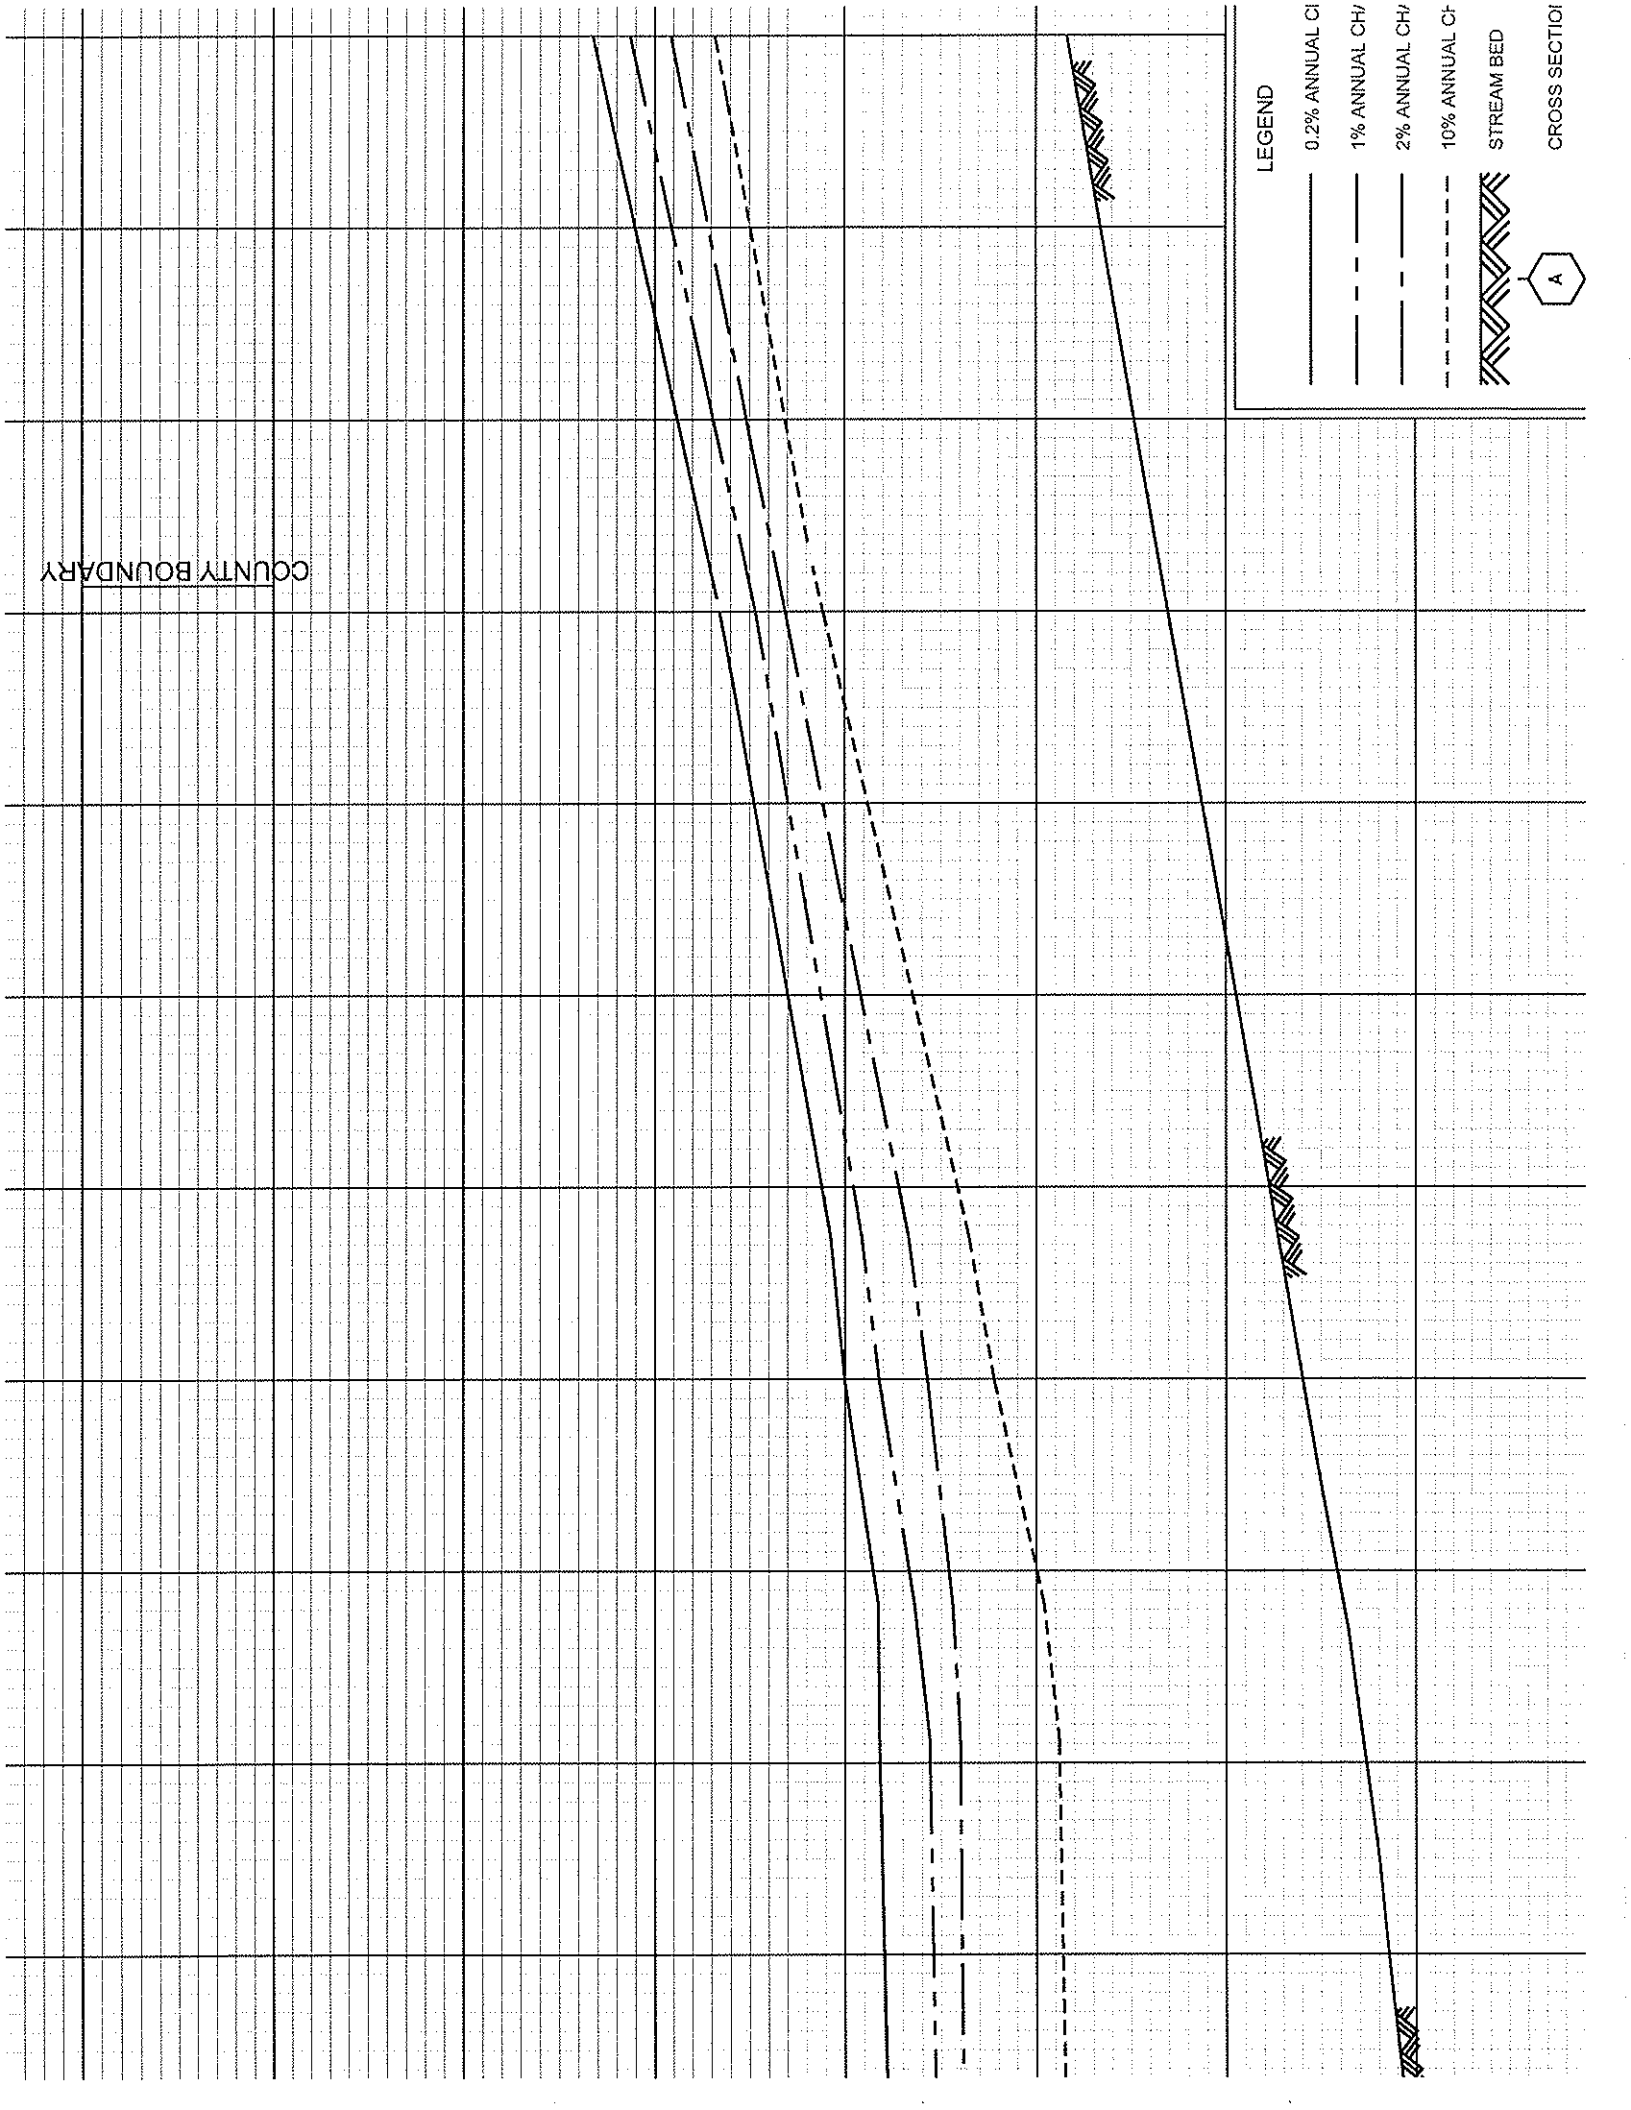


COUNTY BOUNDARY

CC ROAD



LEGEND

- 0.2% ANNUAL CF
- 1% ANNUAL CF
- 2% ANNUAL CF
- 10% ANNUAL CF
- STREAM BED
- CROSS SECTION A

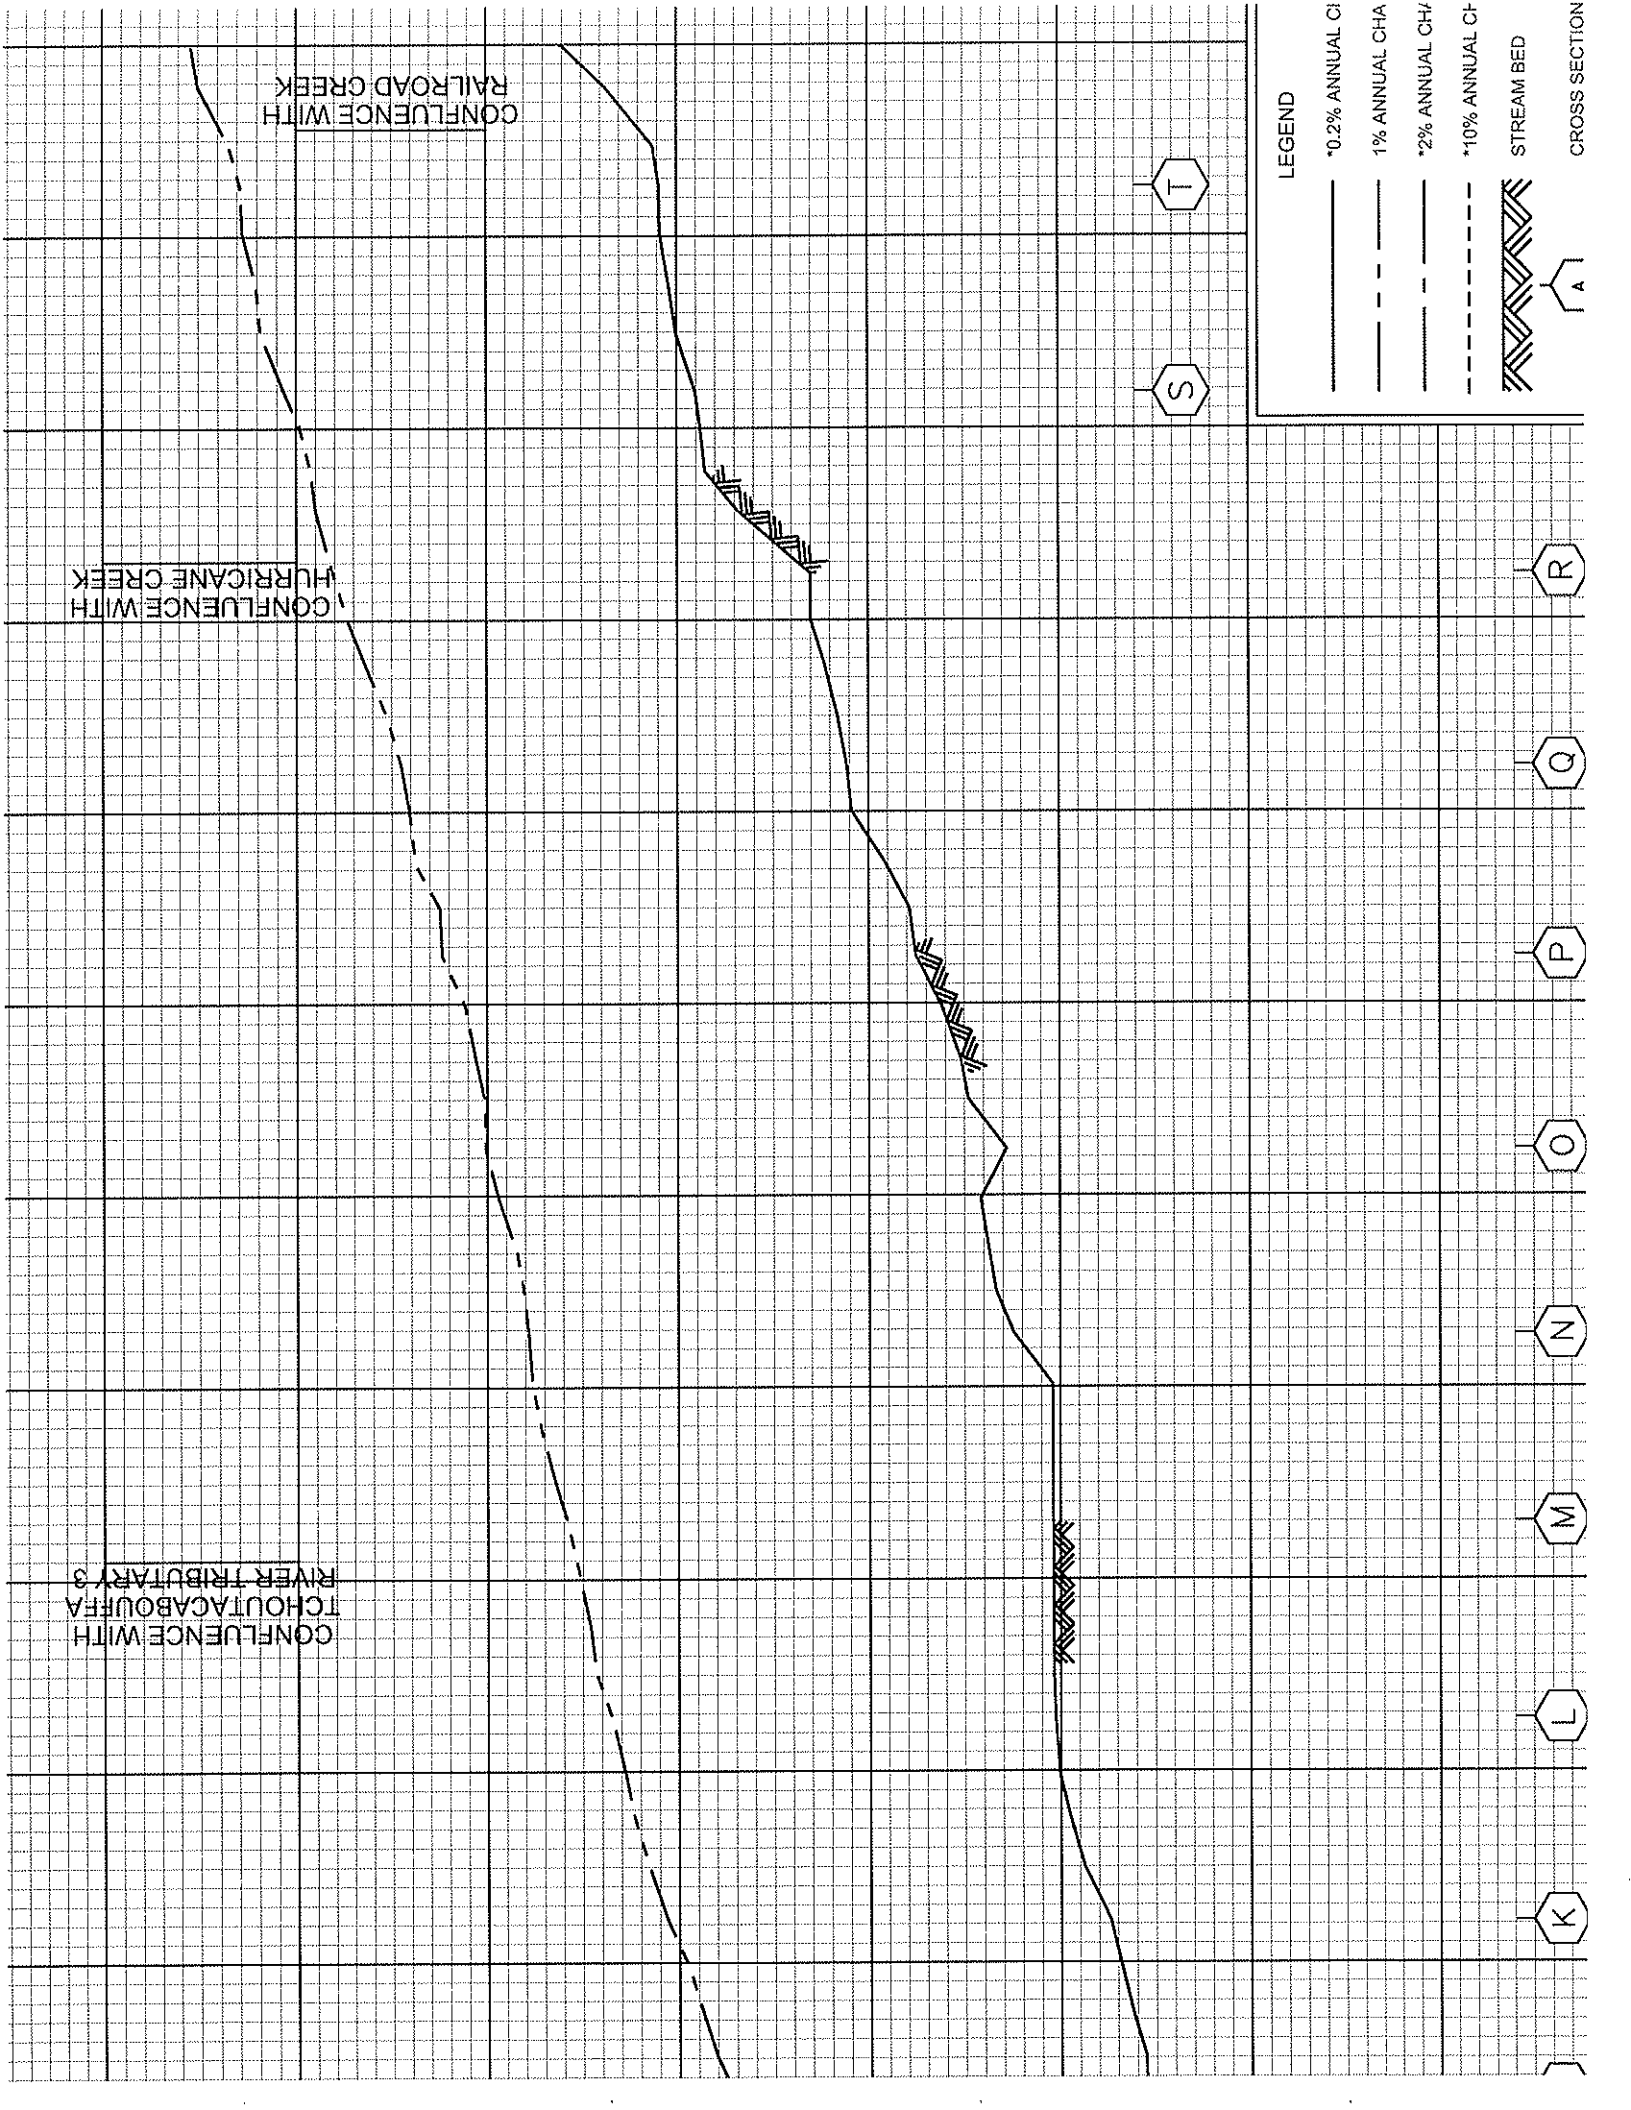

CROSS SECTION

STREAM BED

*10% ANNUAL CH

*2% ANNUAL CH

1% ANNUAL CH

*0.2% ANNUAL CH

LEGEND

K

L

M

N

O

P

Q

R

S

T

CONFLUENCE WITH
RIVER TRIBUTARY 3

CONFLUENCE WITH
HURRICANE CREEK


CONFLUENCE WITH
RAILROAD CREEK


LIMIT OF DETAILED STUDY

W
V
U

LEGEND

- *0.2% ANNUAL CF
- 1% ANNUAL CHA
- *2% ANNUAL CHF
- *10% ANNUAL CF
- STREAM BED
- CROSS SECTION

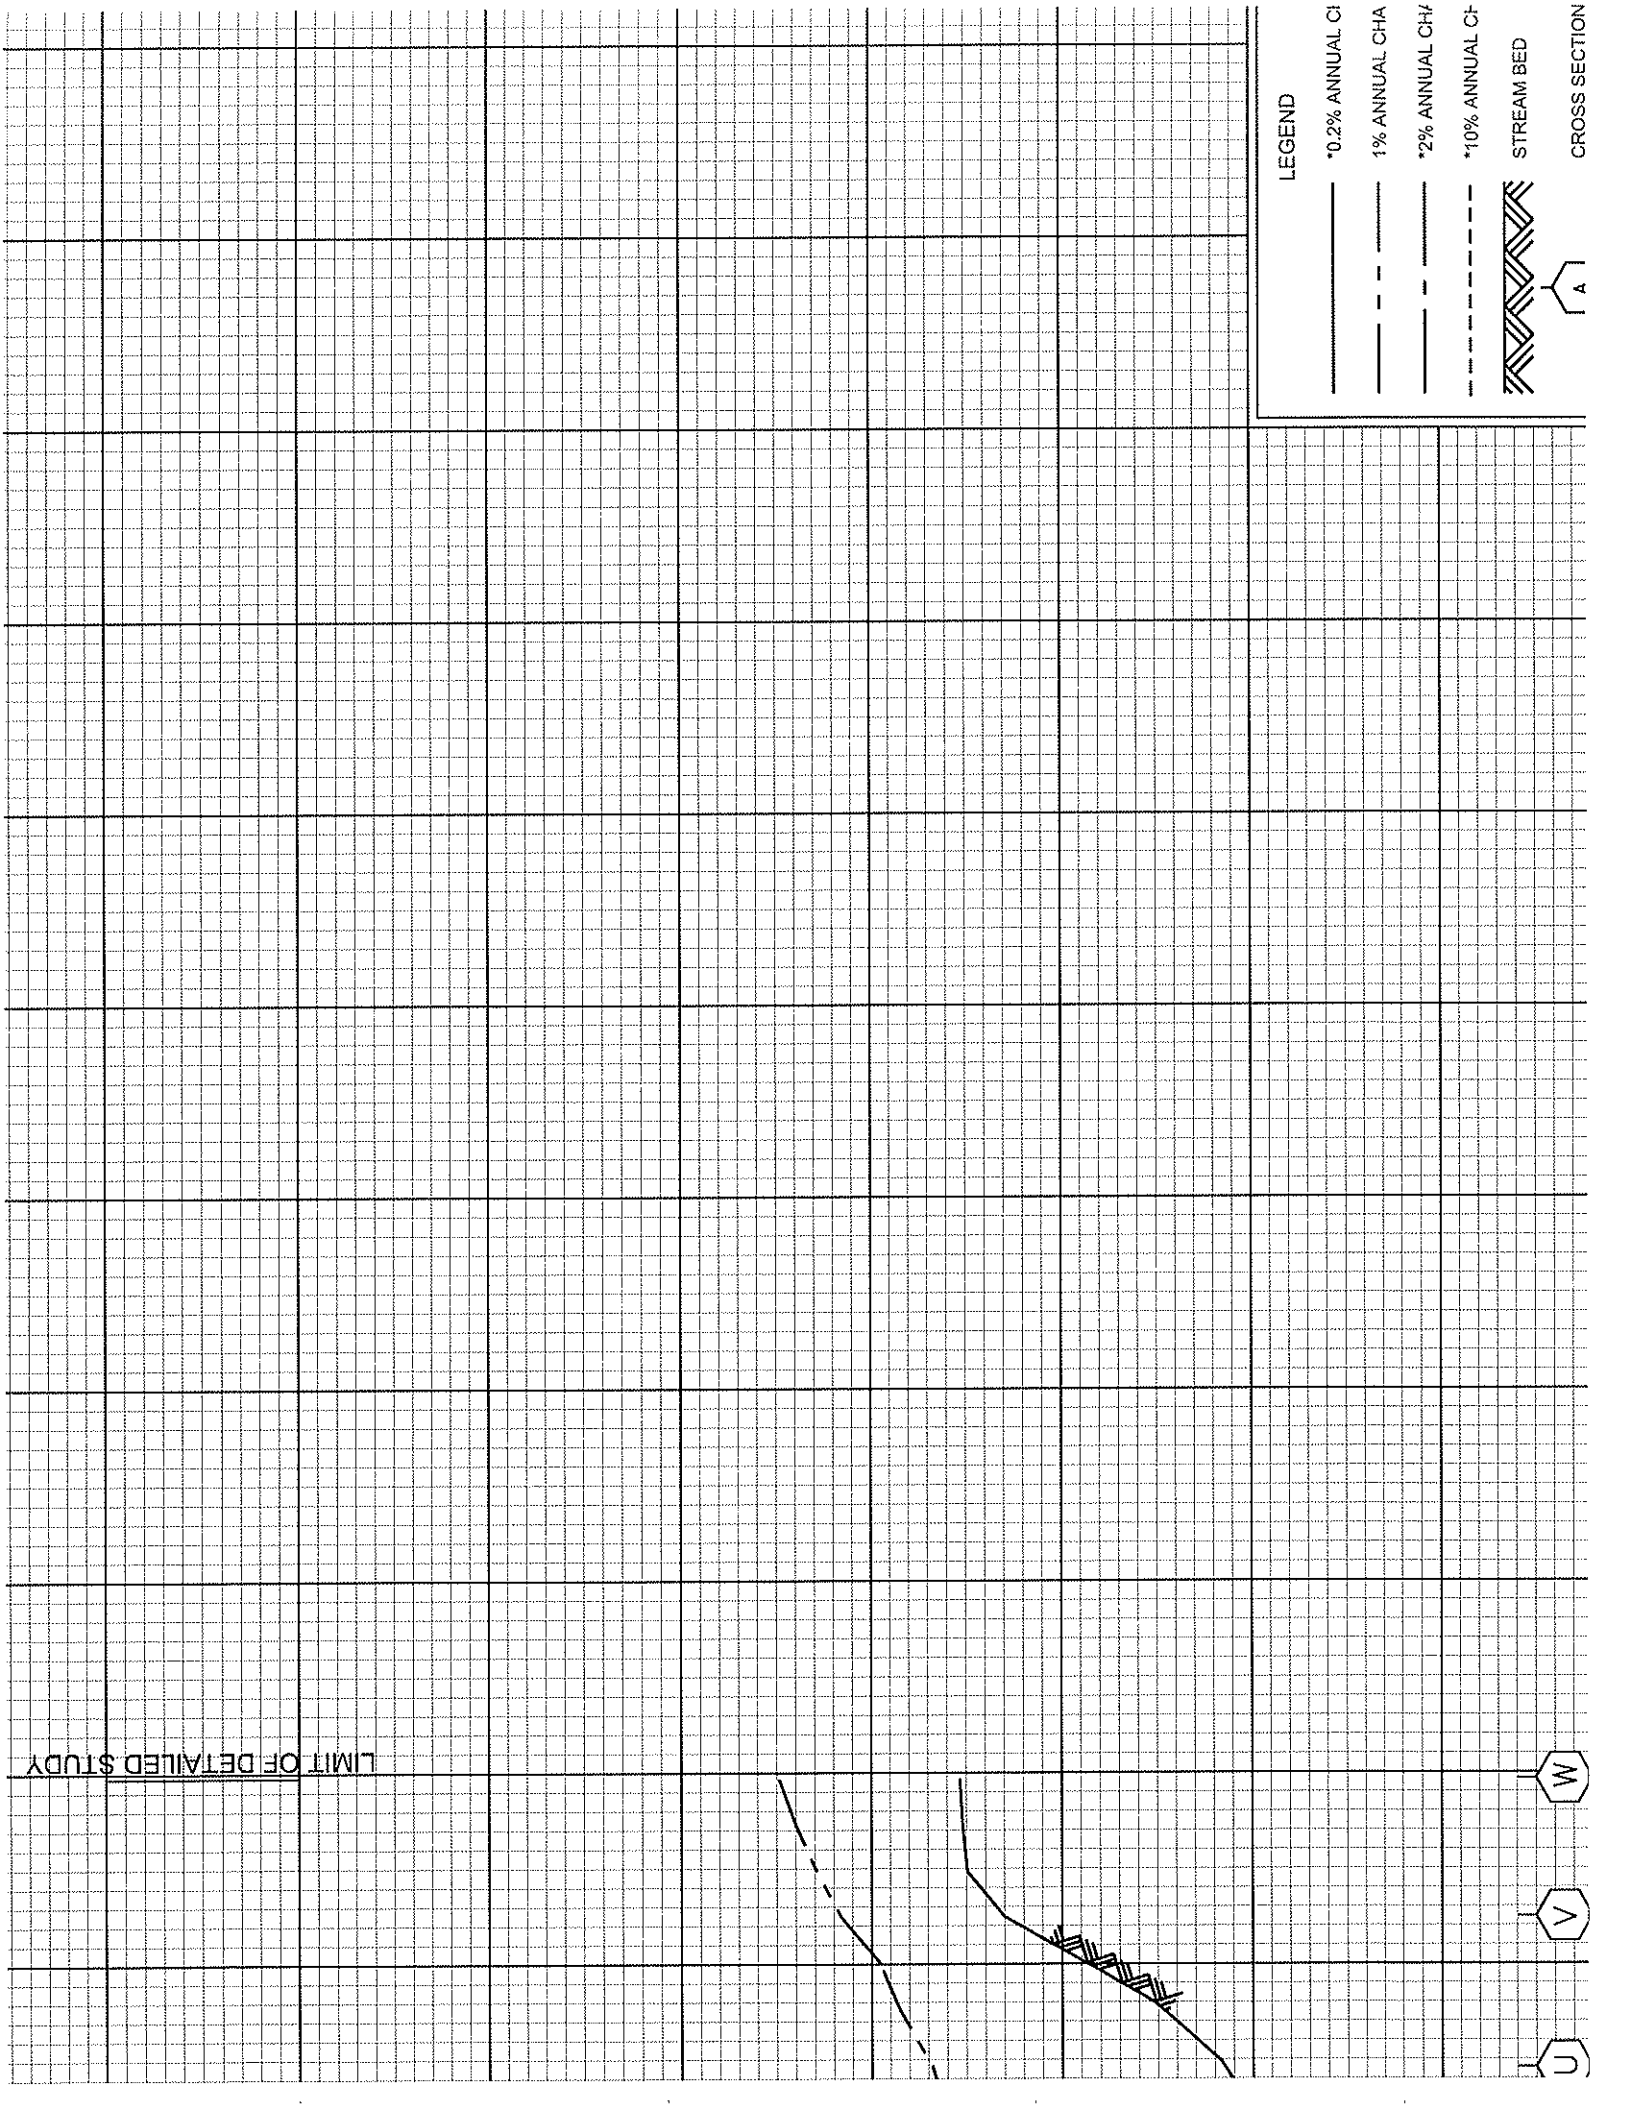

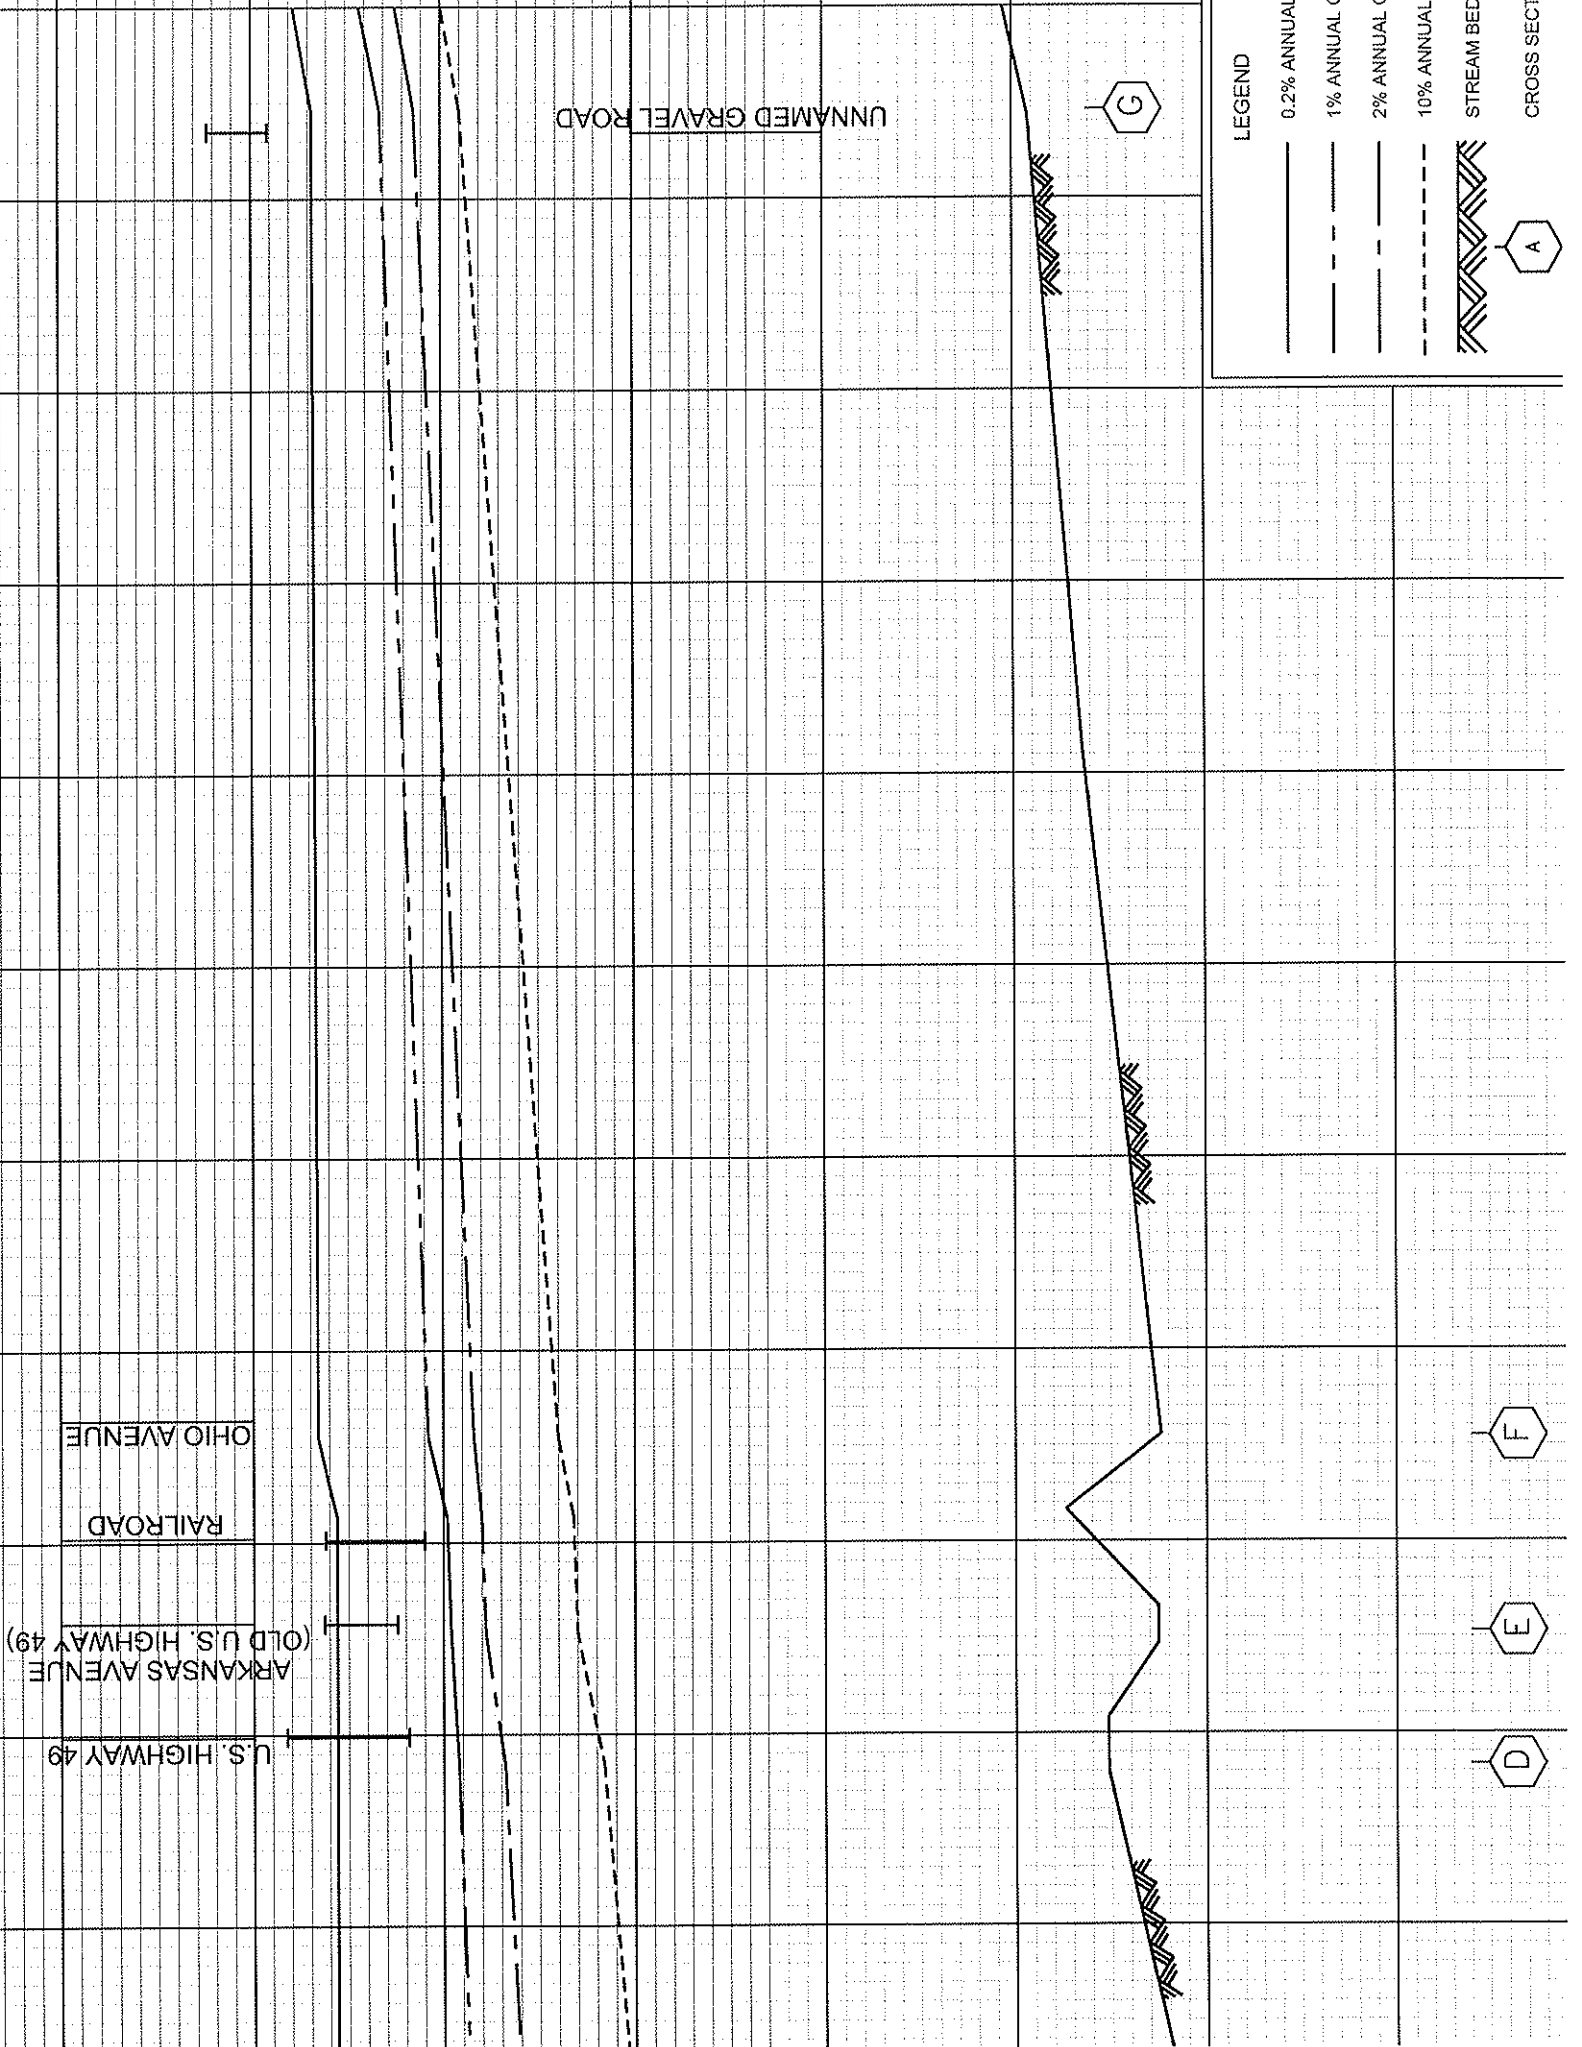

LEGEND

	0.2% ANNUAL CHANCE FLOOD
	1% ANNUAL CHANCE FLOOD
	2% ANNUAL CHANCE FLOOD
	STREAM BED

UNNAMED GRAVEL ROAD

G

A

OHIO AVENUE

RAILROAD

ARKANSAS AVENUE
(OLD U.S. HIGHWAY 49)

U.S. HIGHWAY 49

F



E

D

CANAL ROAD
CORPORATE LIMITS

LEGEND


- 0.2% ANNUAL CF
- 1% ANNUAL CF
- 2% ANNUAL CF
- 10% ANNUAL CF
- STREAM BED
- CROSS SECTION

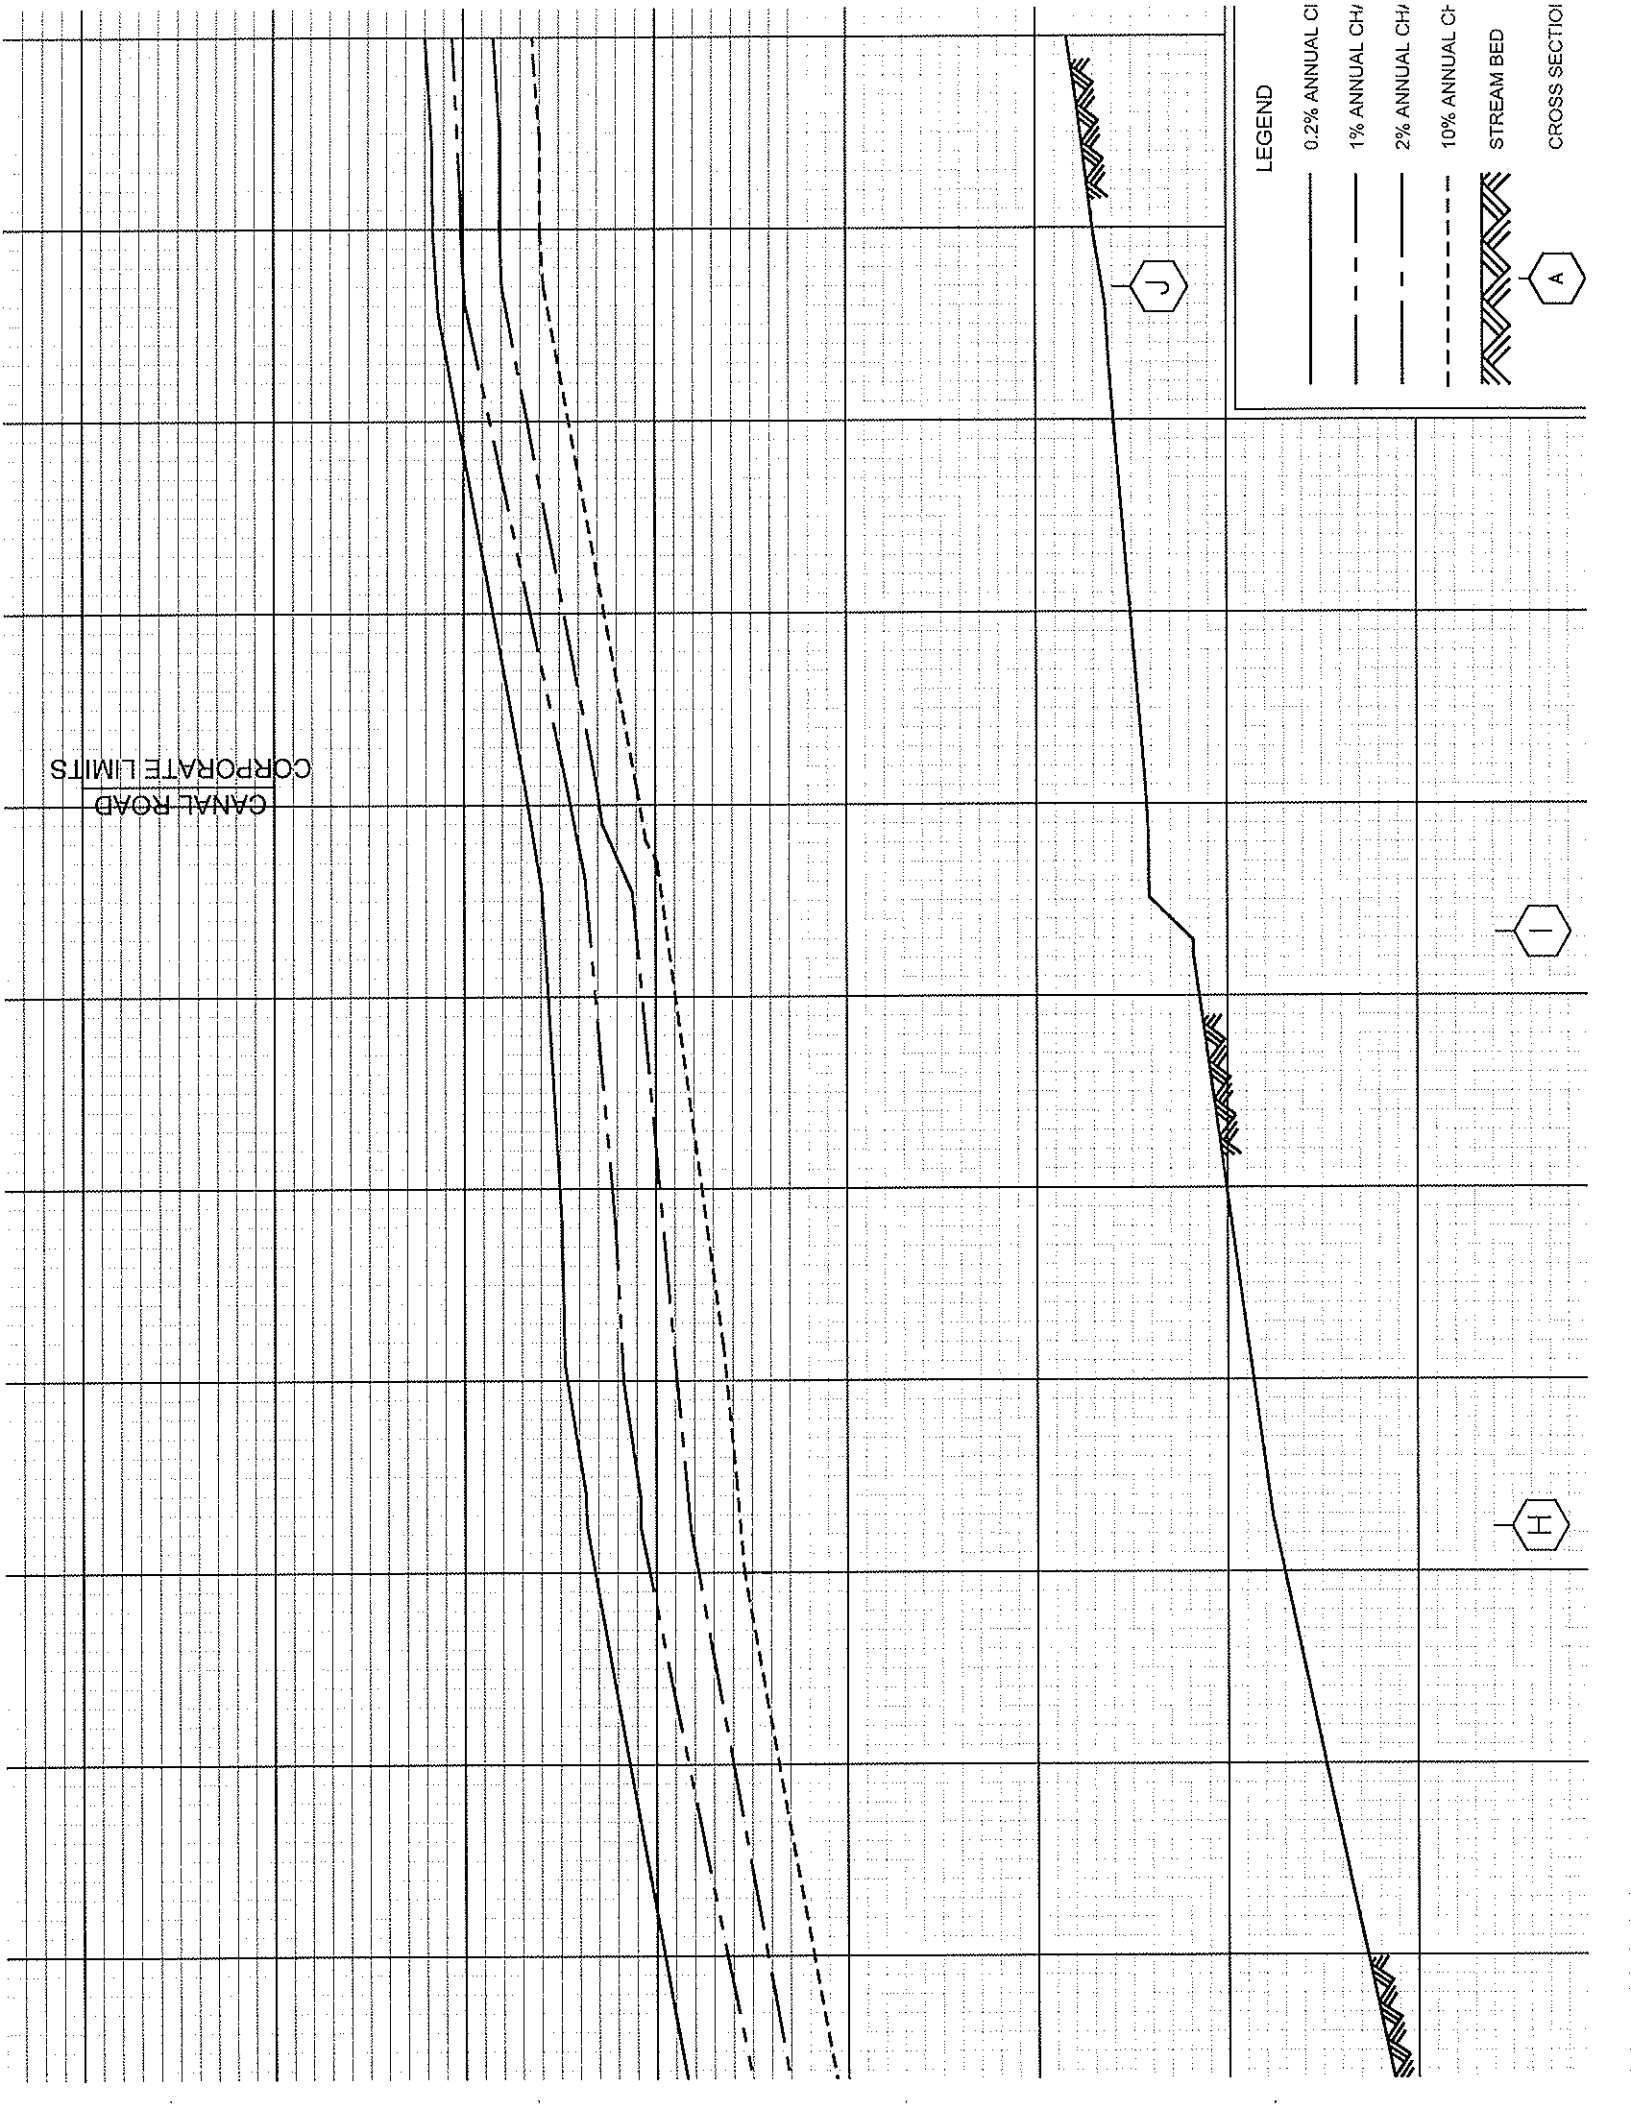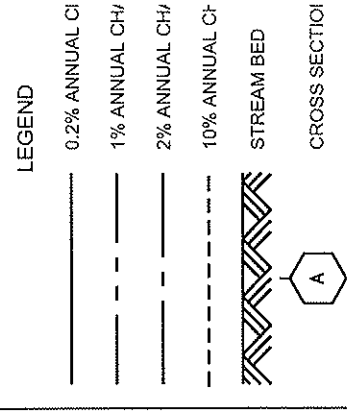



RAILROAD

LEGEND

- 0.2% ANNUAL CH
- 1% ANNUAL CH
- 2% ANNUAL CH
- 10% ANNUAL CH
- STREAM BED
- CROSS SECTION

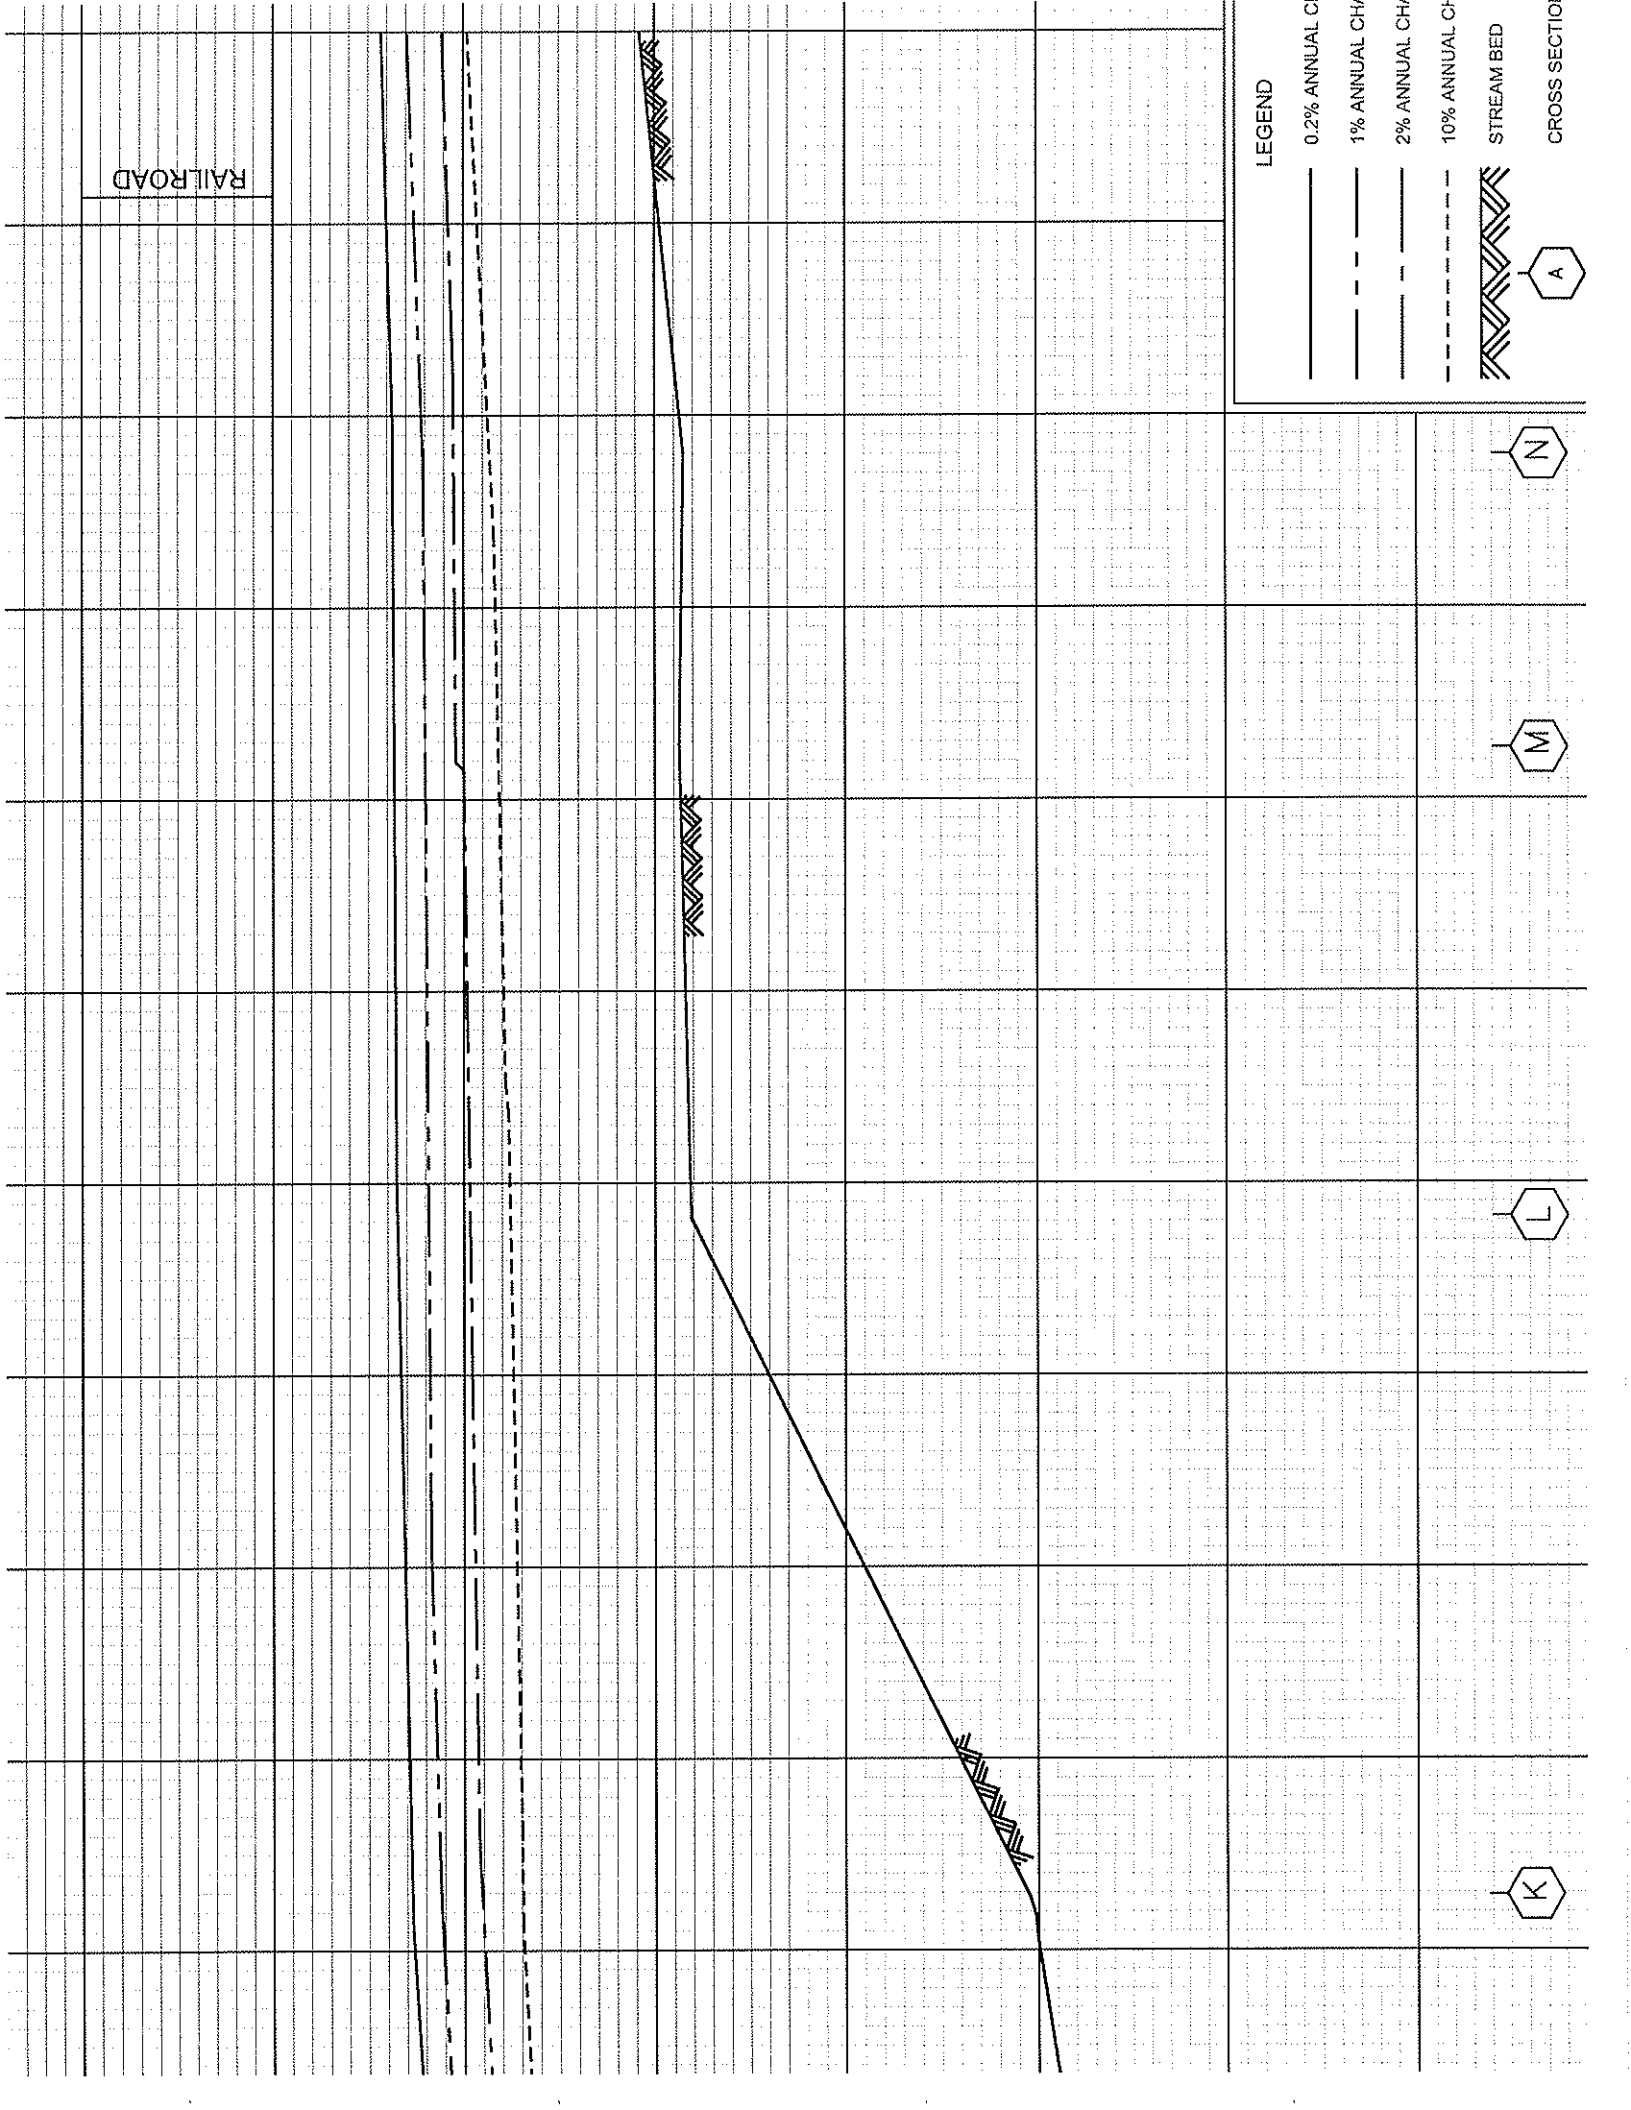

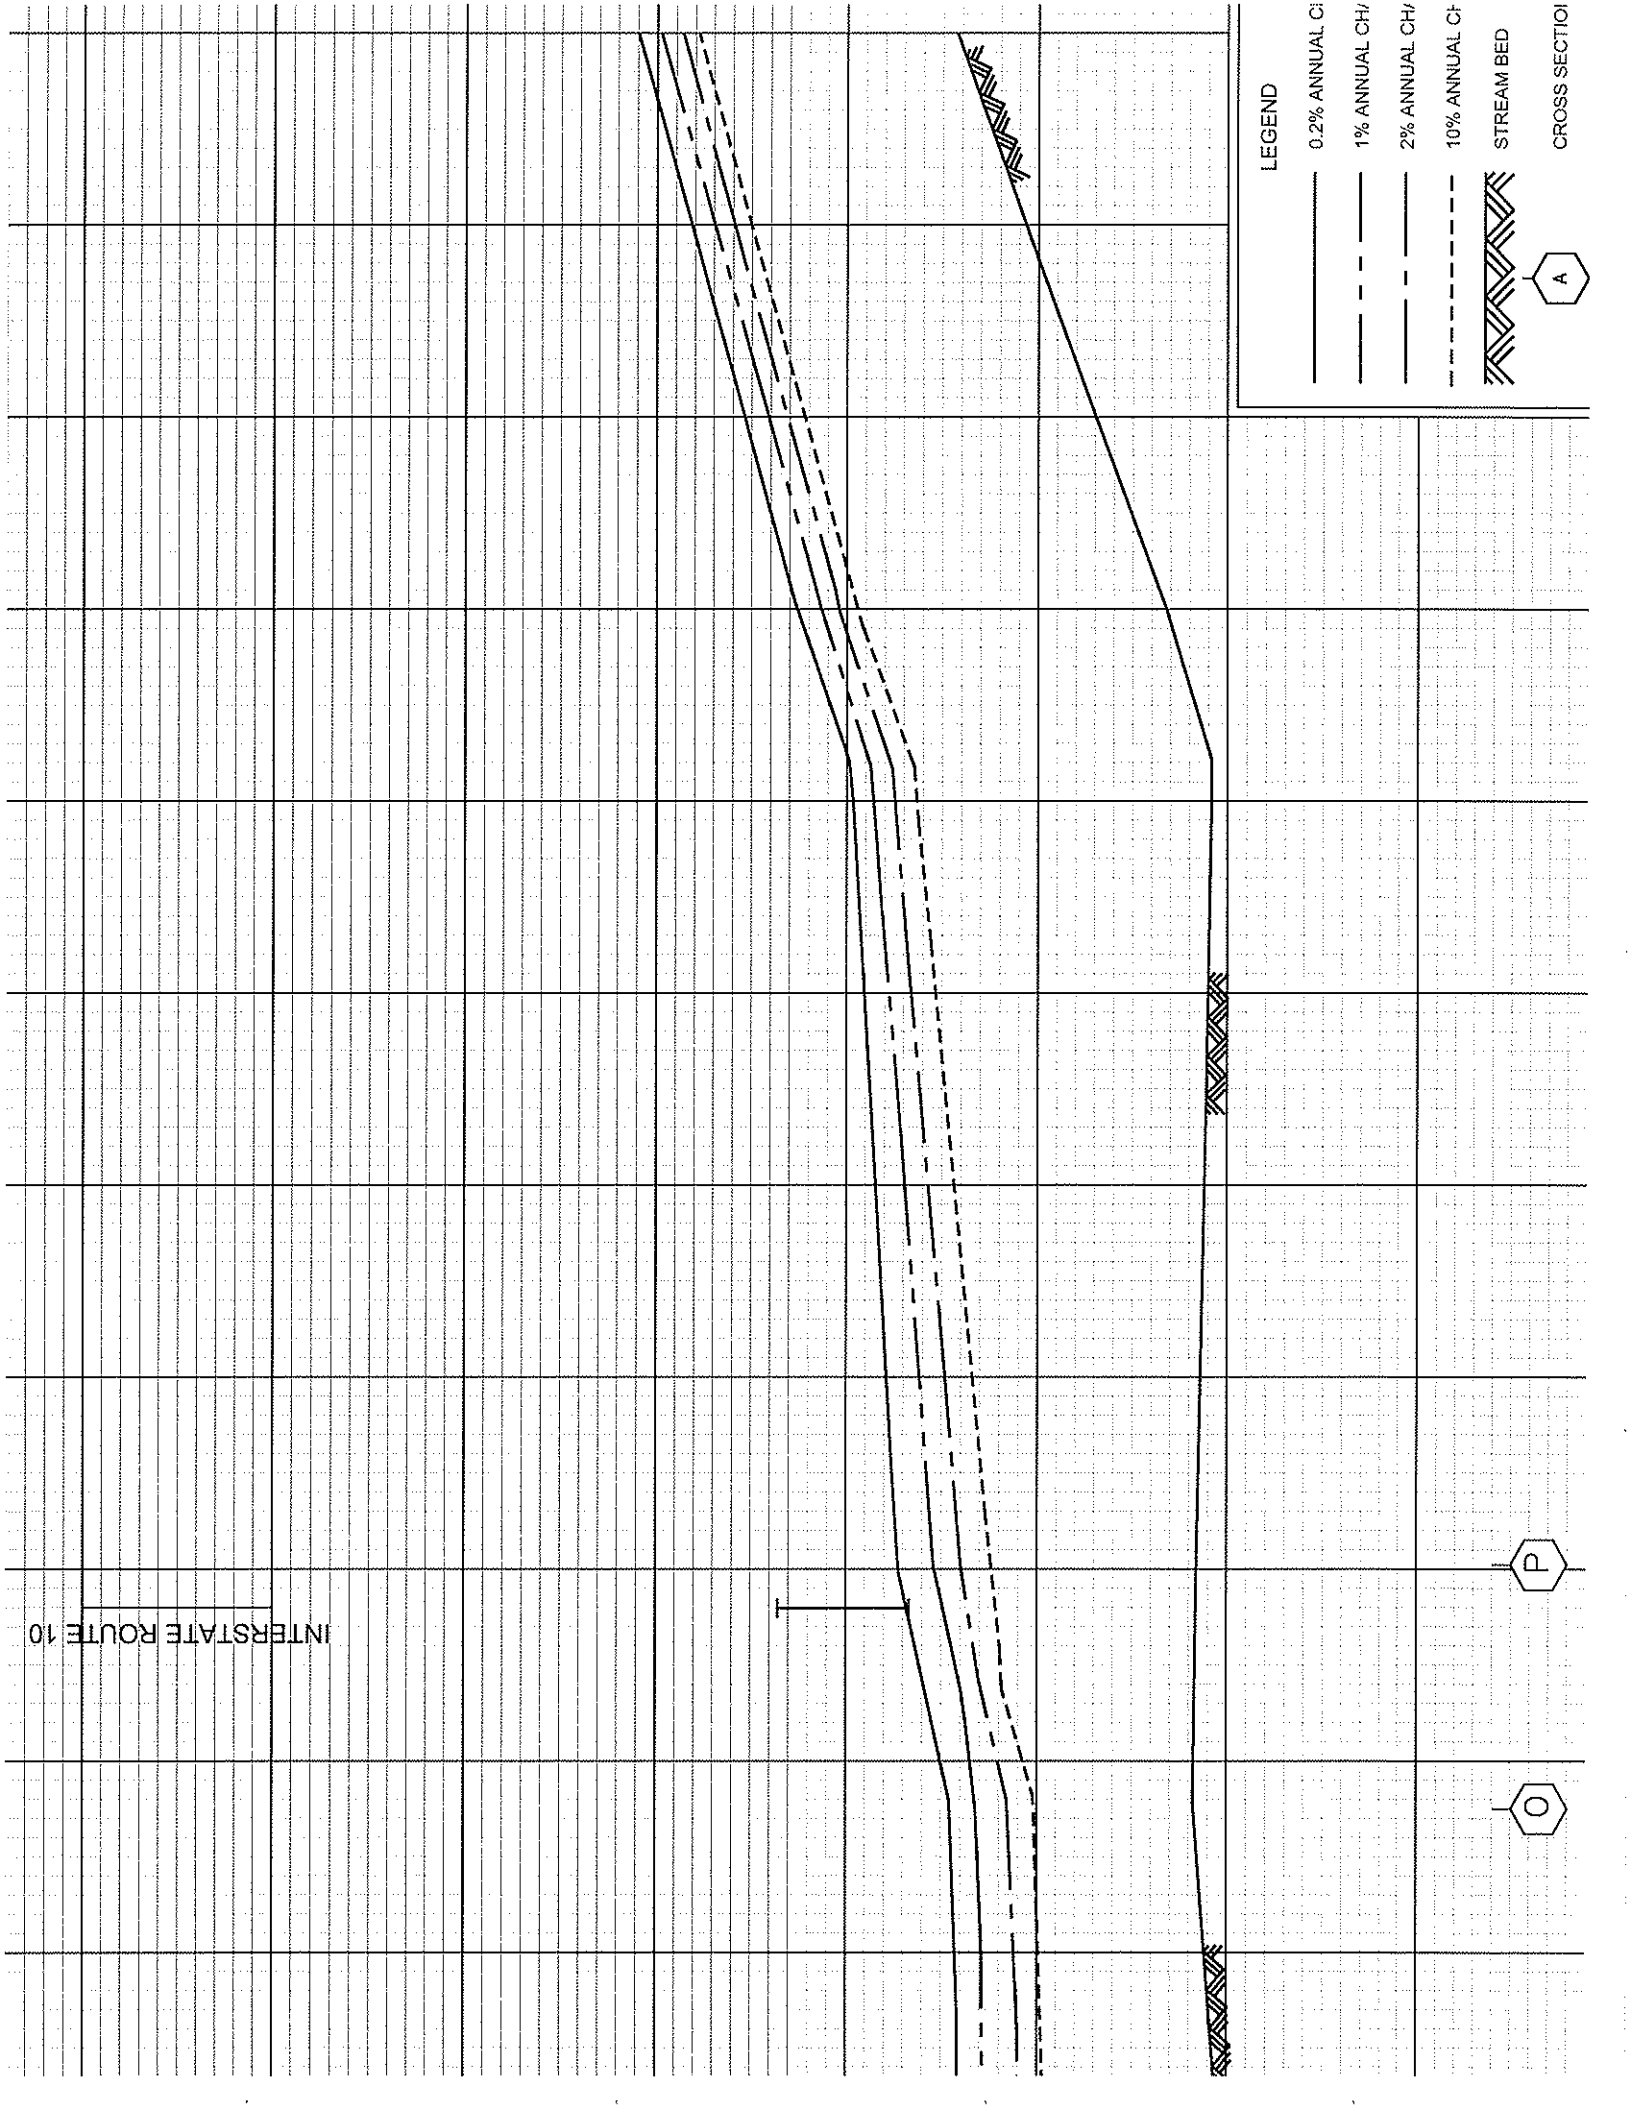

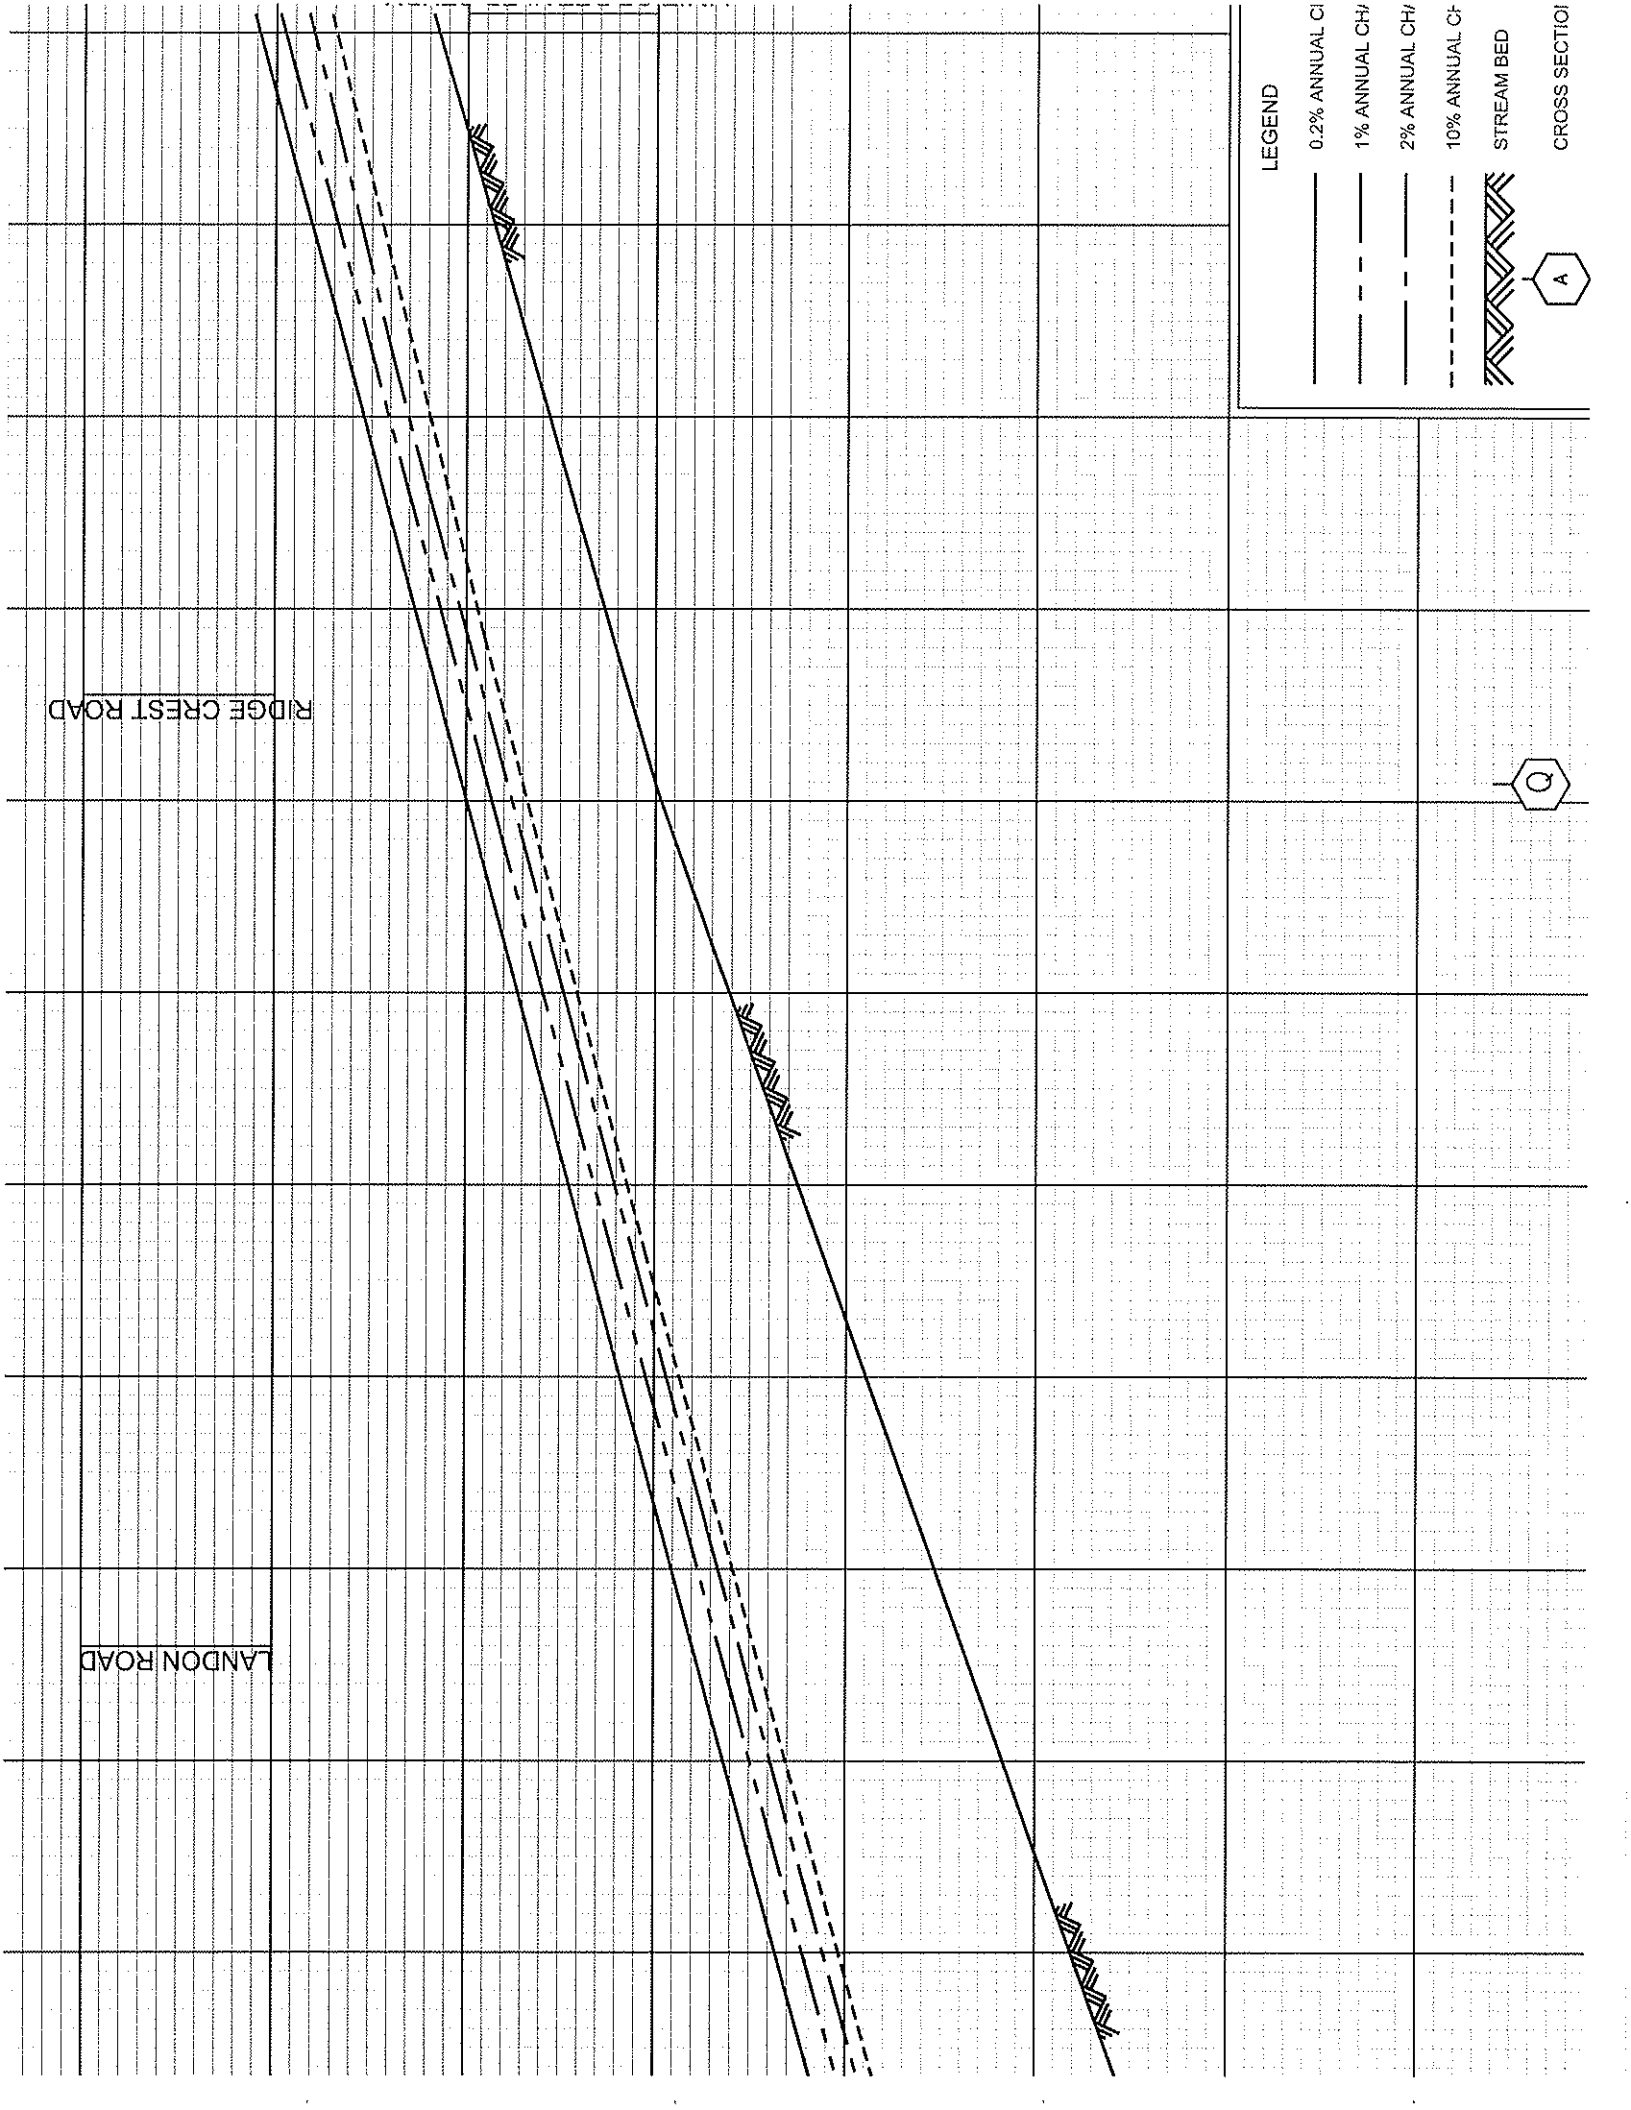

LEGEND

- 0.2% ANNUAL Cf (solid line)
- 1% ANNUAL Cf (long dashed line)
- 2% ANNUAL Cf (short dashed line)
- 10% ANNUAL Cf (dash-dot line)
- STREAM BED (hatched line)

A

C


RIDGE CREST ROAD

LONDON ROAD

OLD STATE HIGHWAY 15

LEGEND

- 0.2% ANNUAL CF
- 1% ANNUAL CF
- 2% ANNUAL CF
- 10% ANNUAL CF
- STREAM BED
- CROSS SECTION

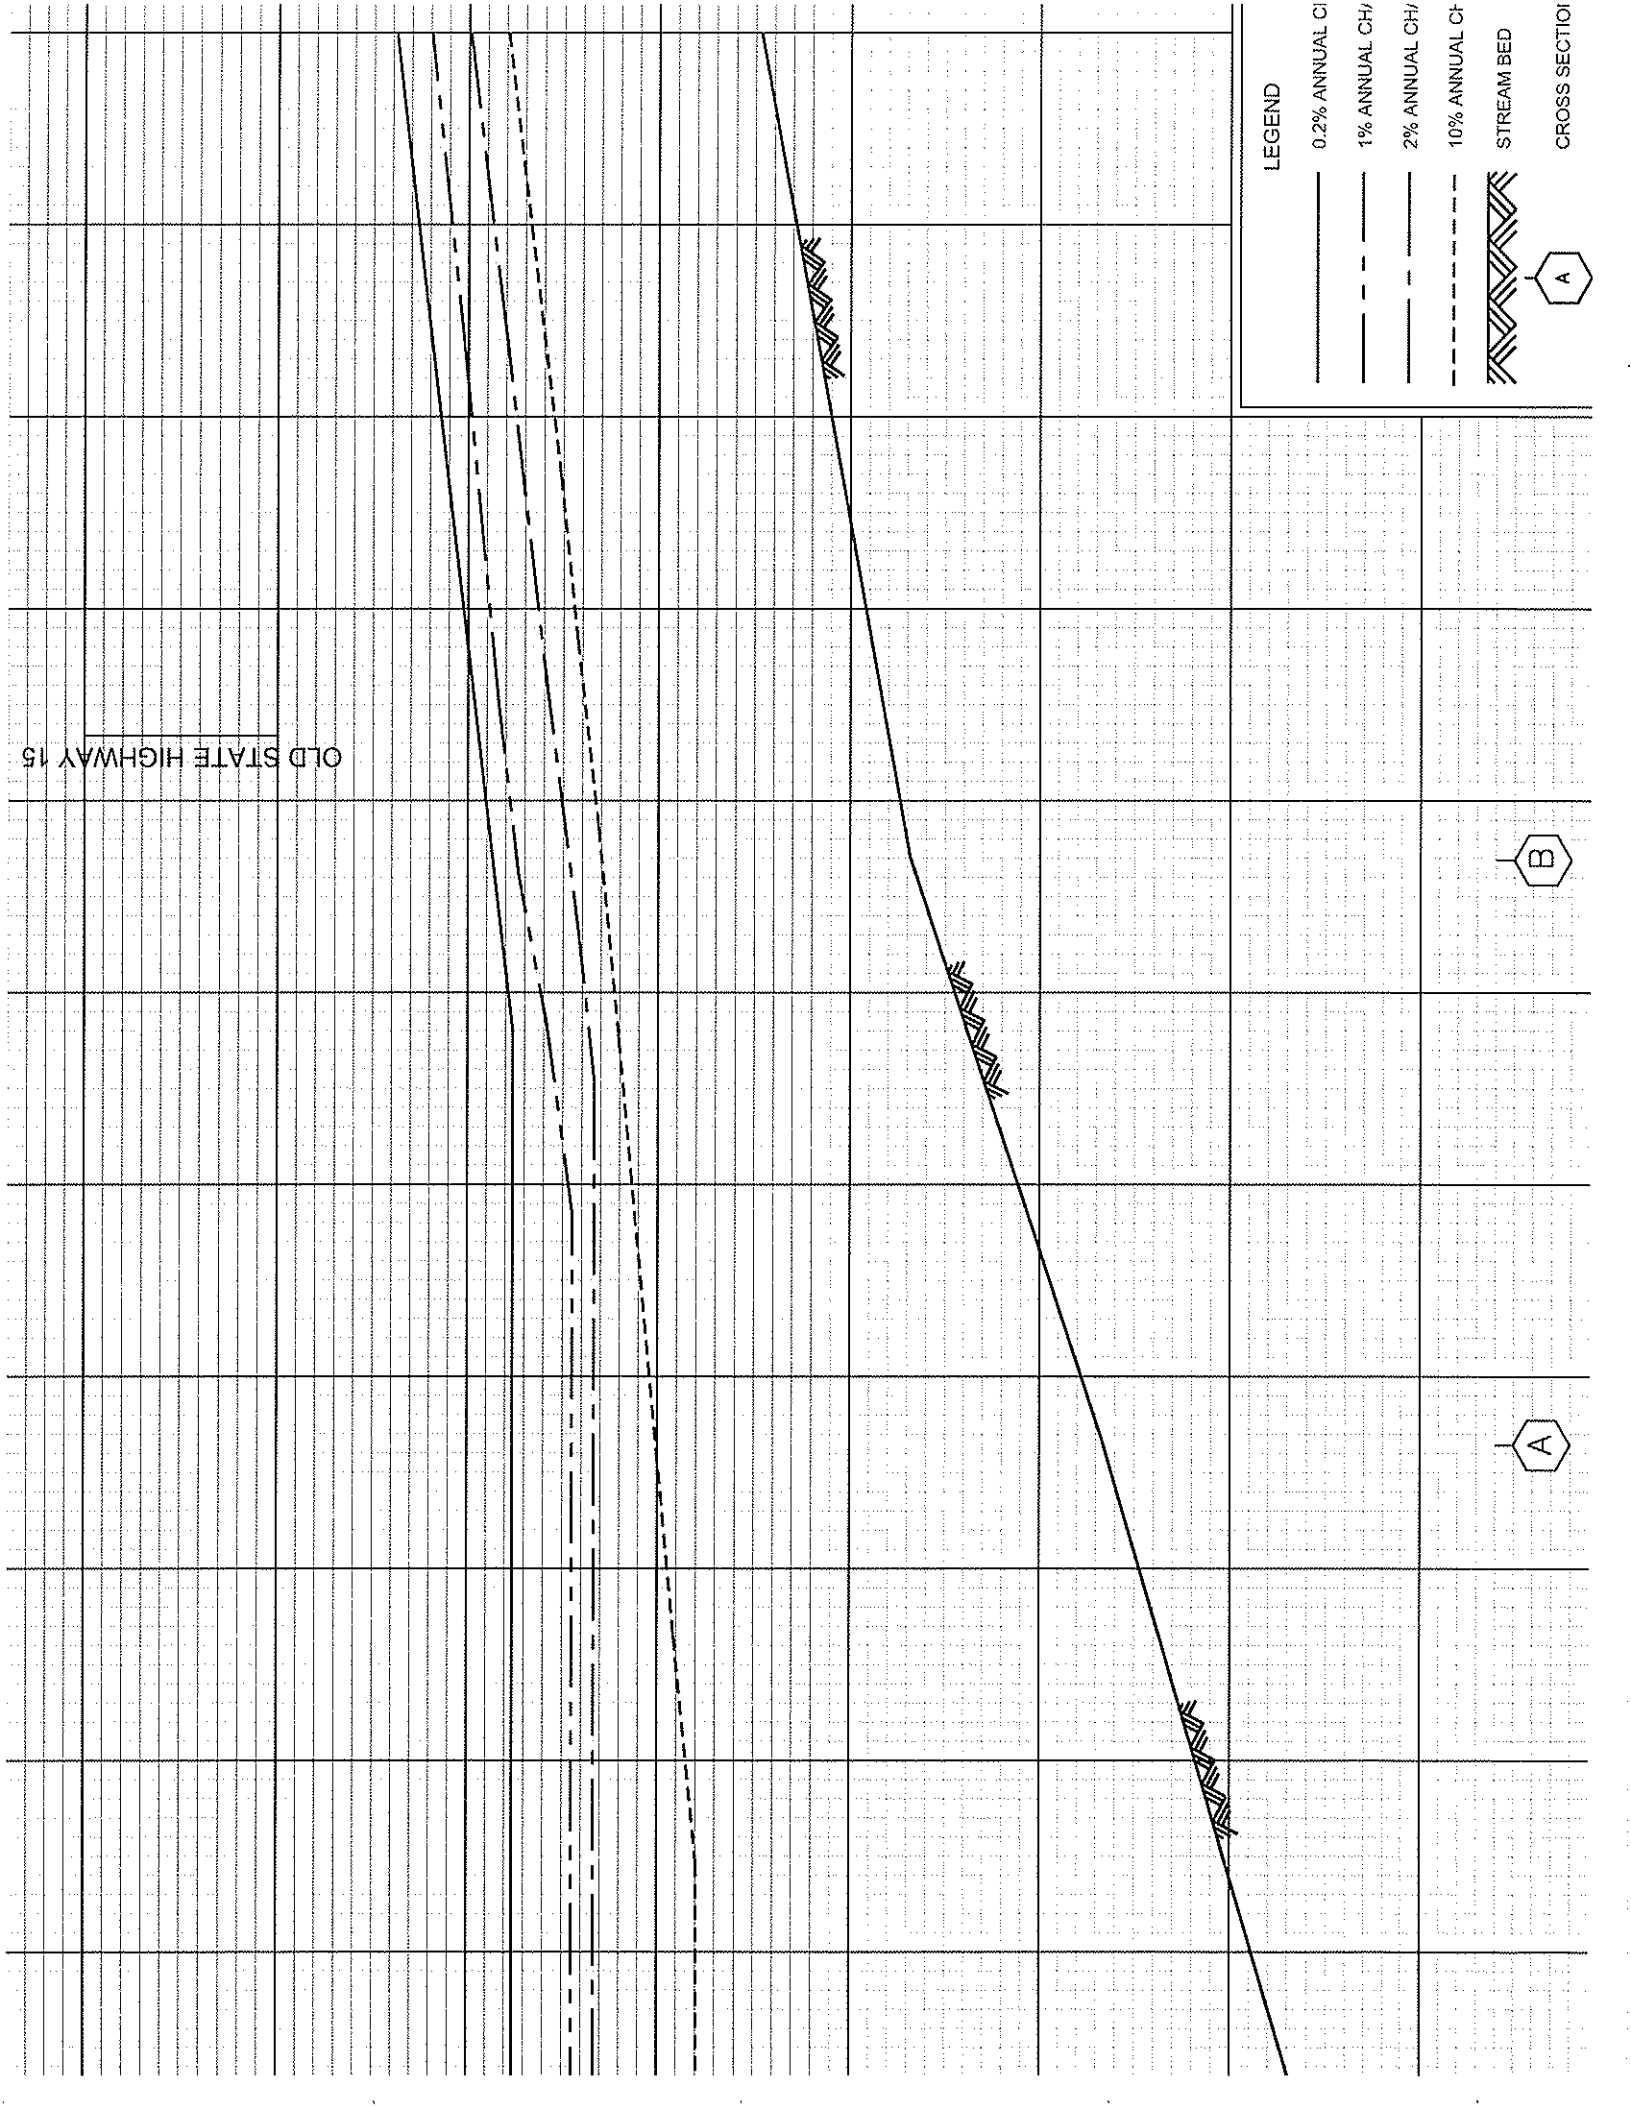

STATE HIGHWAY 15

C


D

A

LEGEND

- 0.2% ANNUAL CF
- 1% ANNUAL CF
- 2% ANNUAL CF
- 10% ANNUAL CF
- STREAM BED

CROSS SECTION

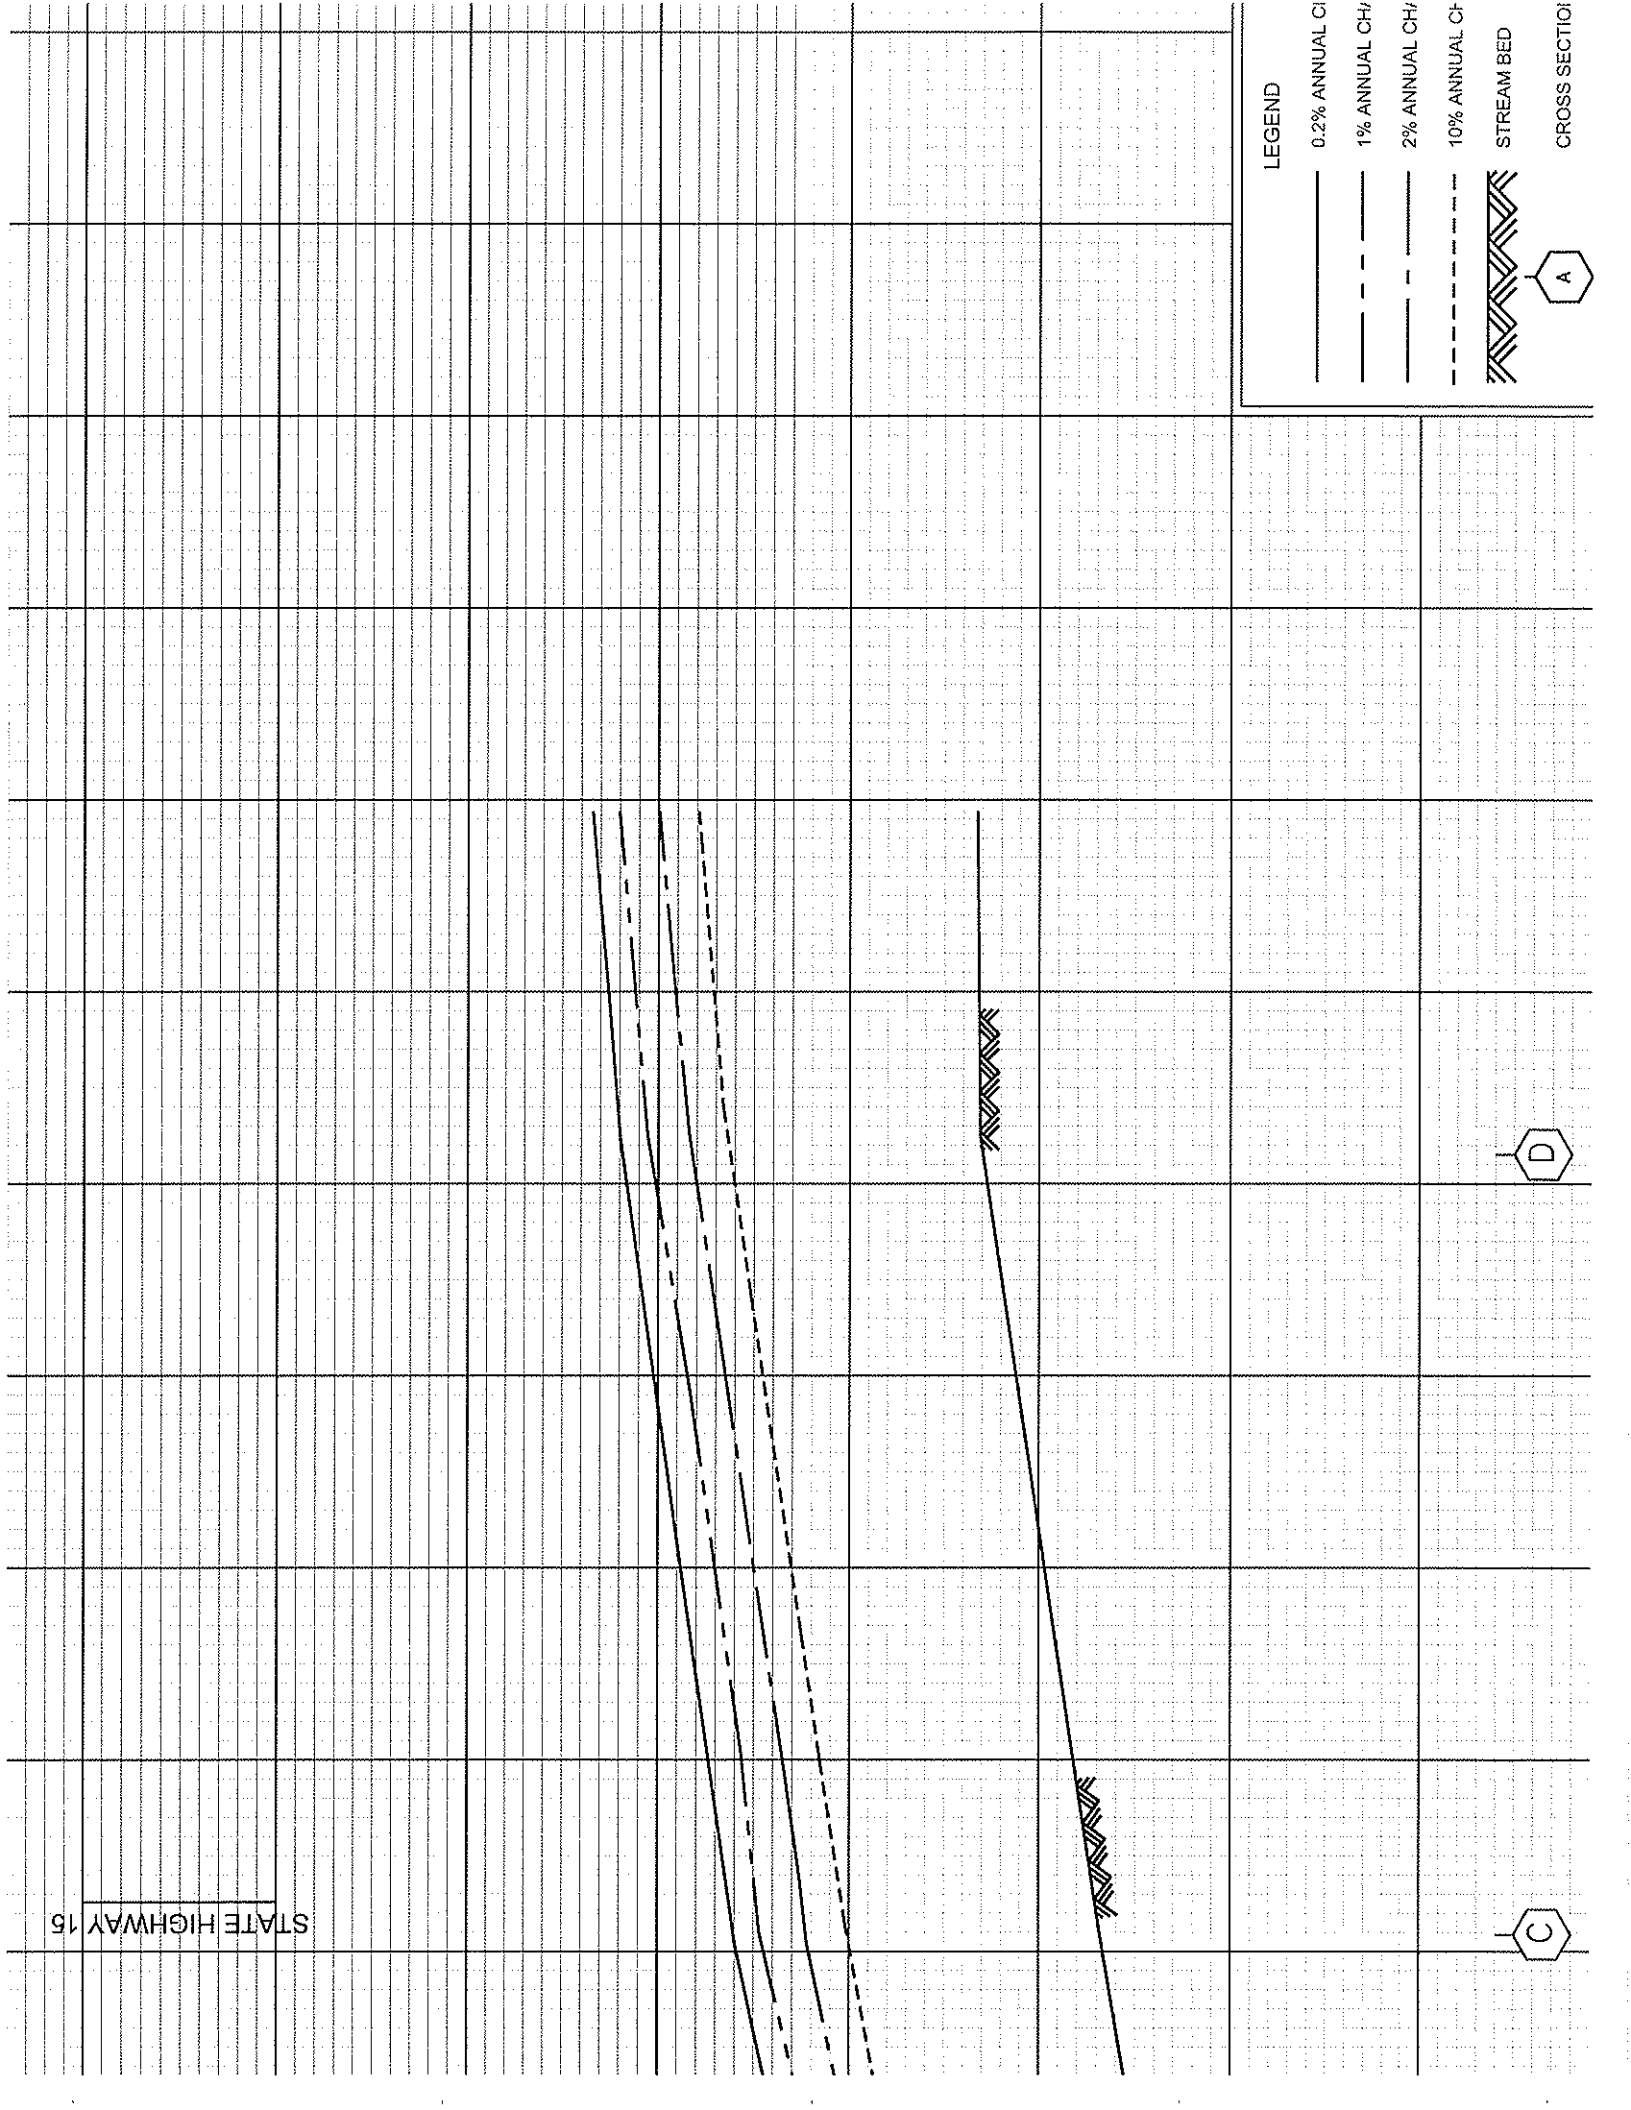

HOG BRANCH

WHITE PLAINS ROAD

LEGEND


- 0.2% ANNUAL CH
- 1% ANNUAL CHA
- 2% ANNUAL CHA
- 10% ANNUAL CH
- STREAM BED
- CROSS SECTION


F

G

H

I

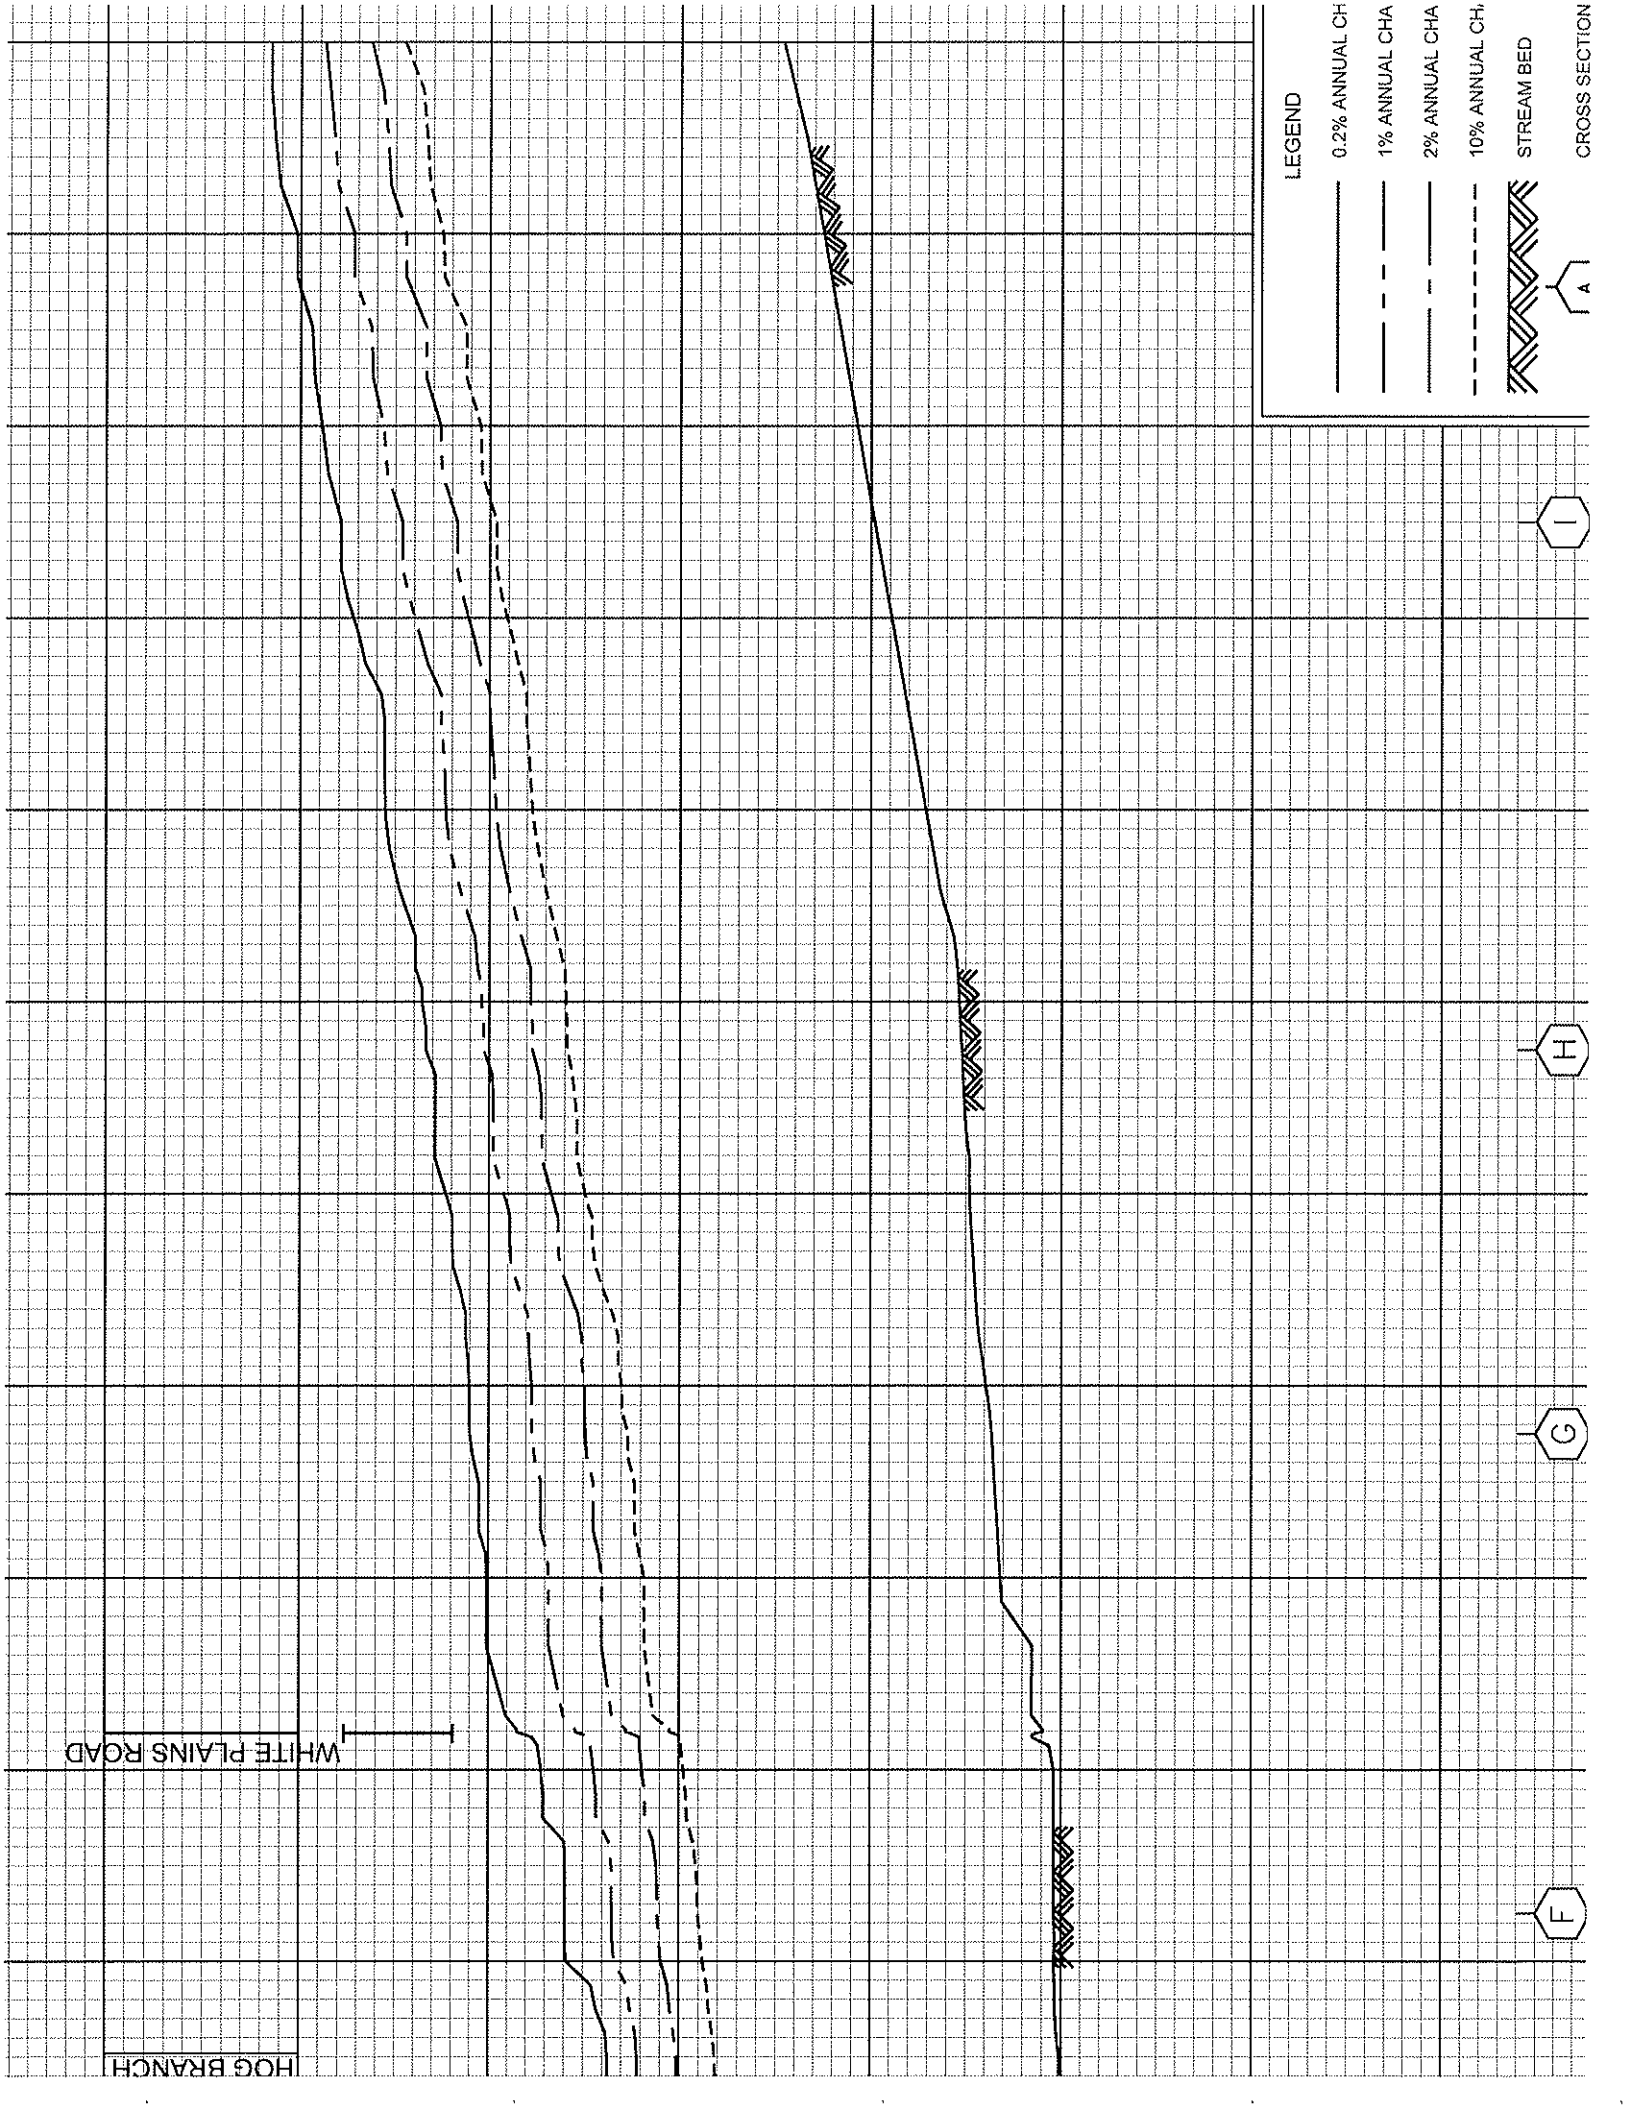

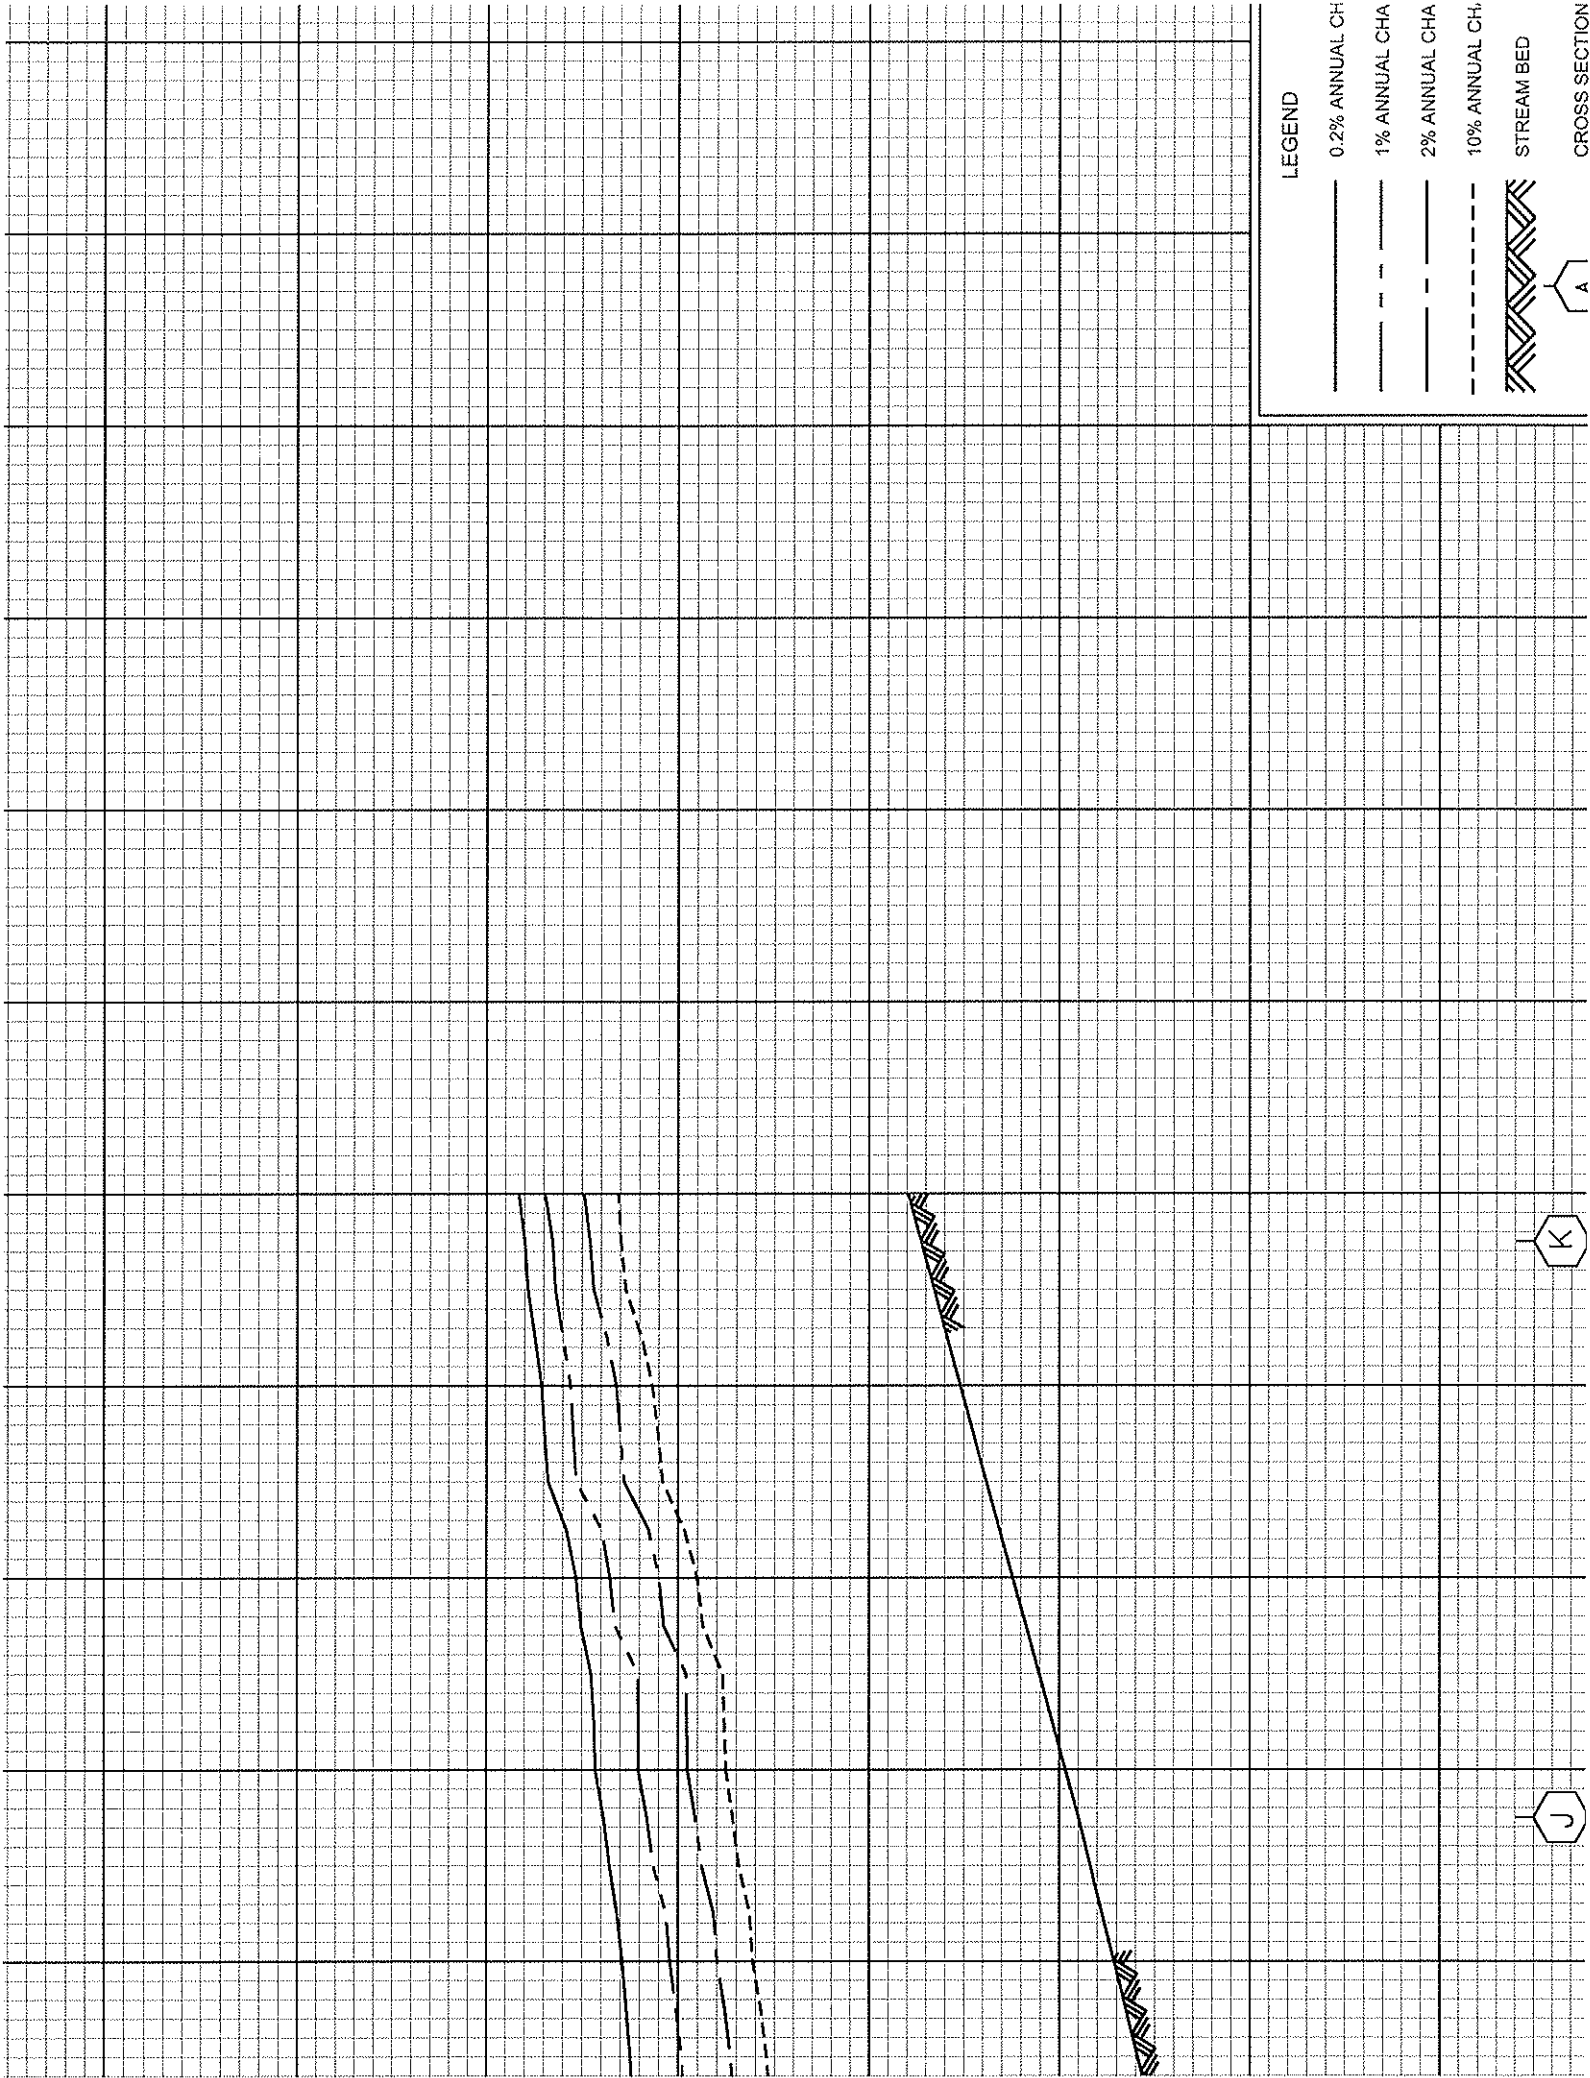


LEGEND

- 0.2% ANNUAL CHA
- 1% ANNUAL CHA
- 2% ANNUAL CHA
- 10% ANNUAL CHA
- STREAM BED

CROSS SECTION

K

J


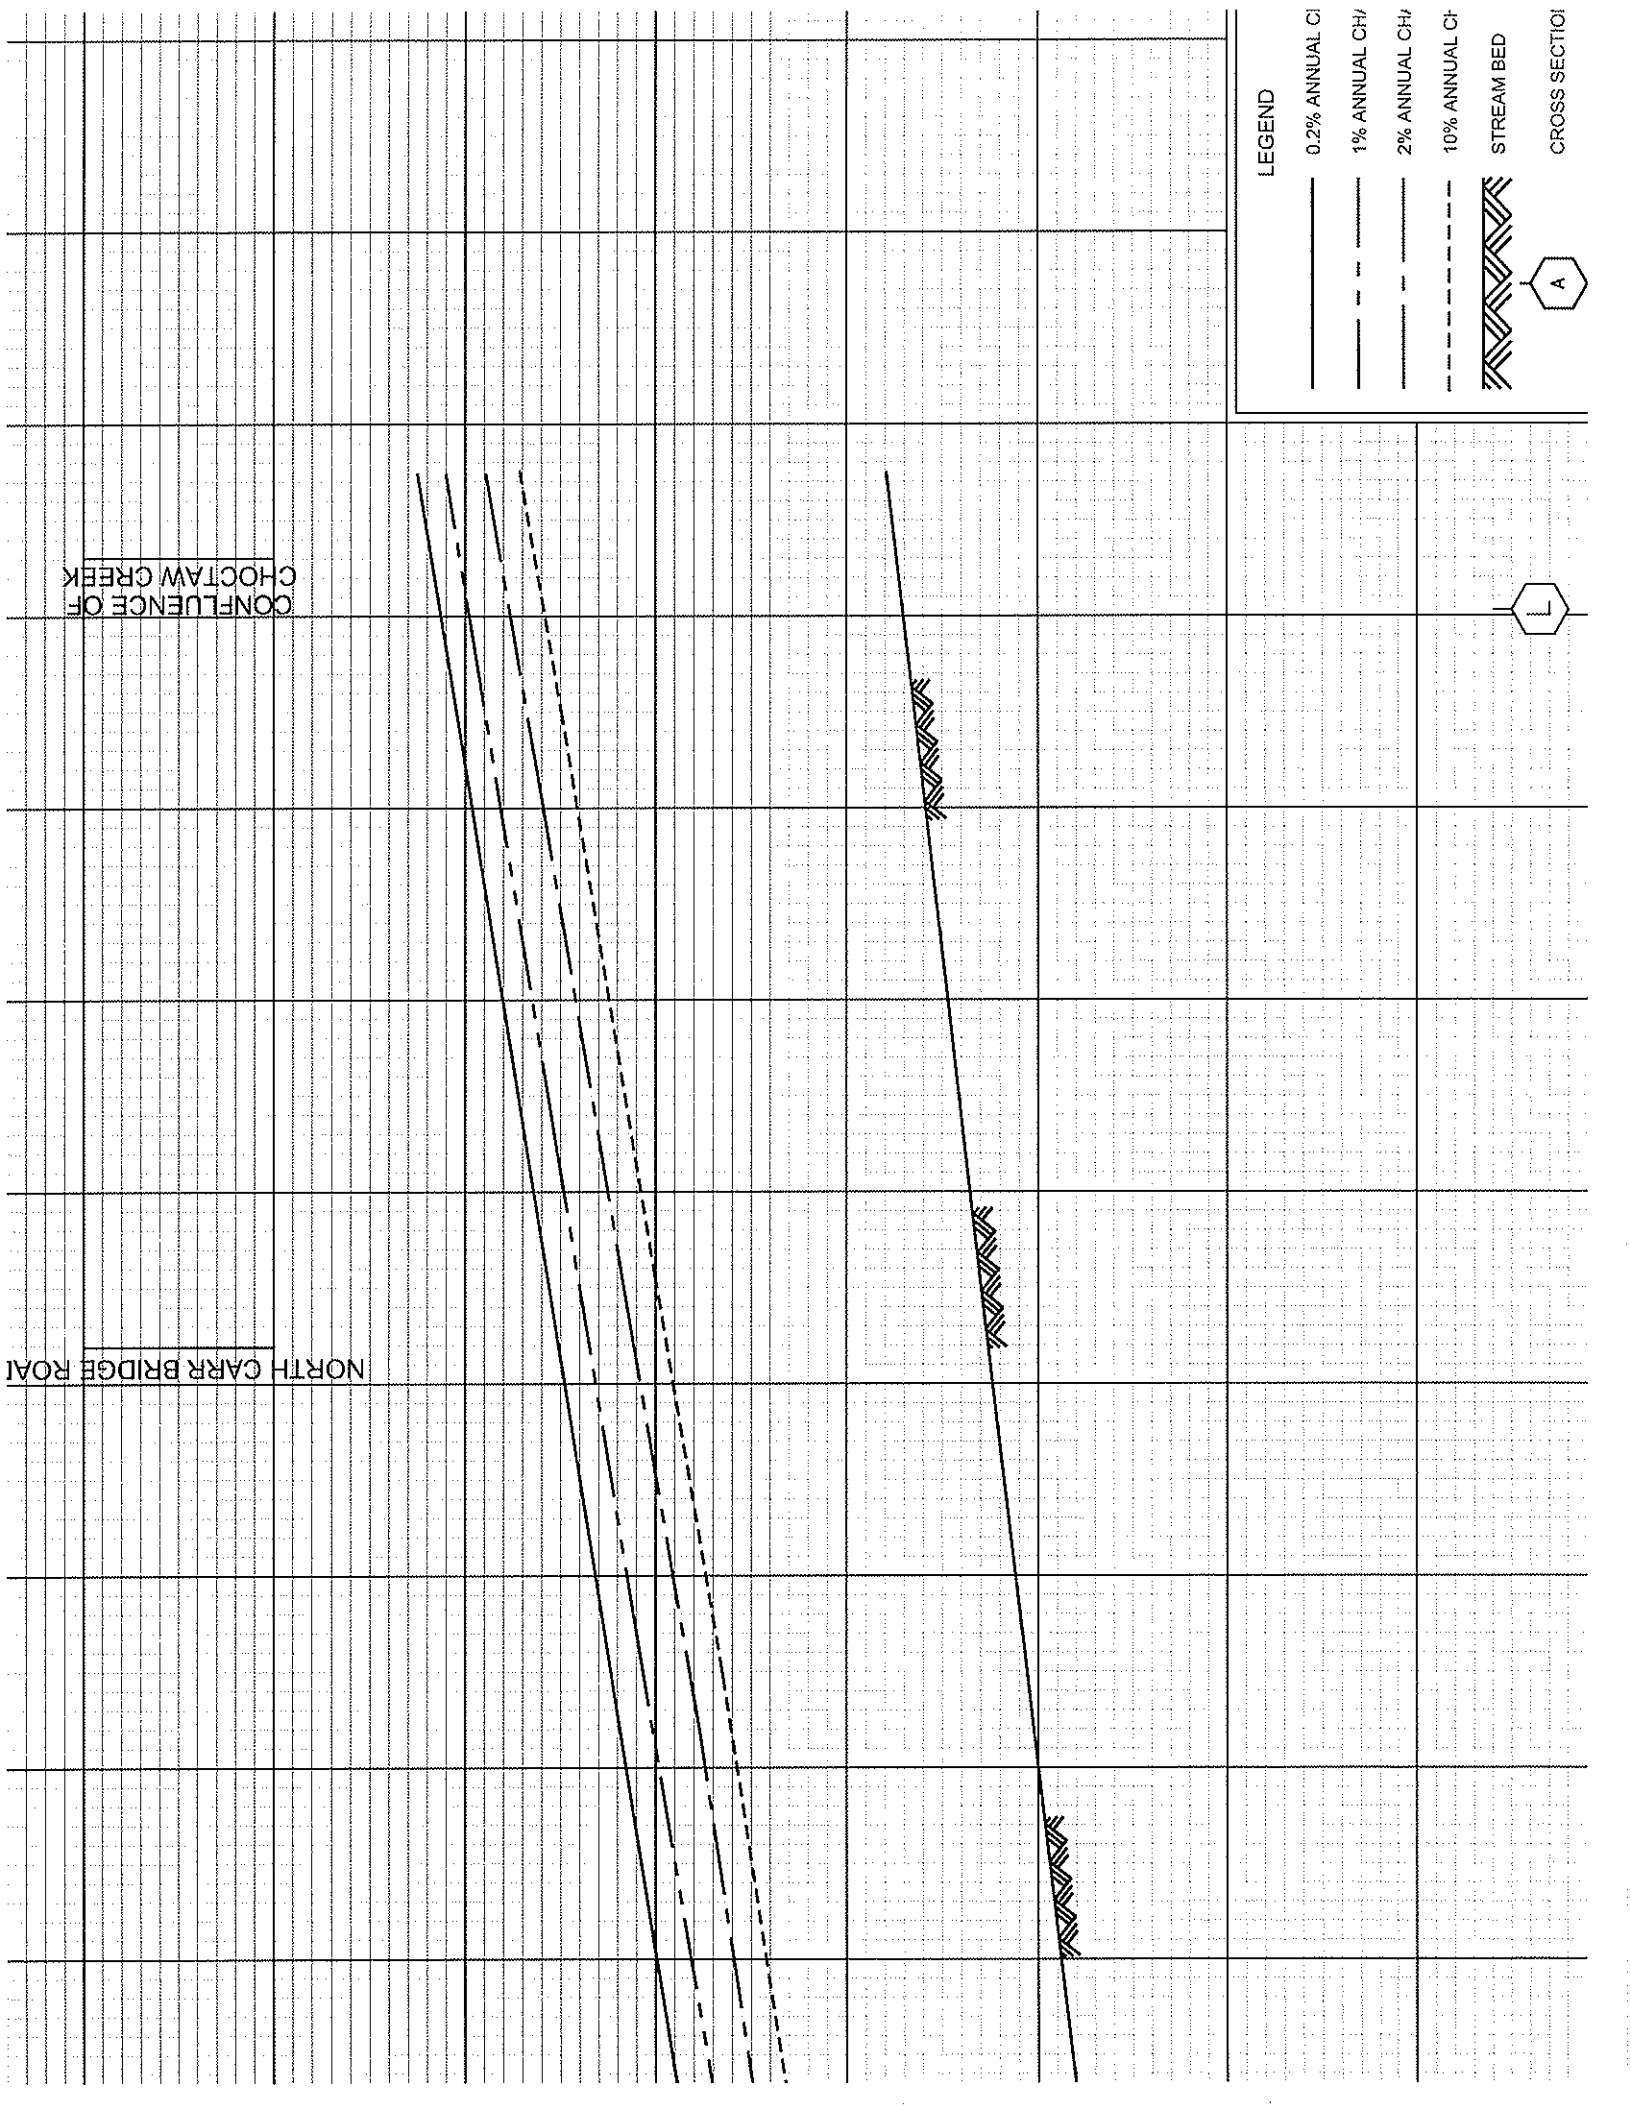


BETHEL ROAD
CONFLUENCE OF
BAYMOND BRANCH

I

LEGEND

- *0.2% ANNUAL CF
- 1% ANNUAL CHA
- *2% ANNUAL CH/
- *10% ANNUAL CF
- STREAM BED
- CROSS SECTION

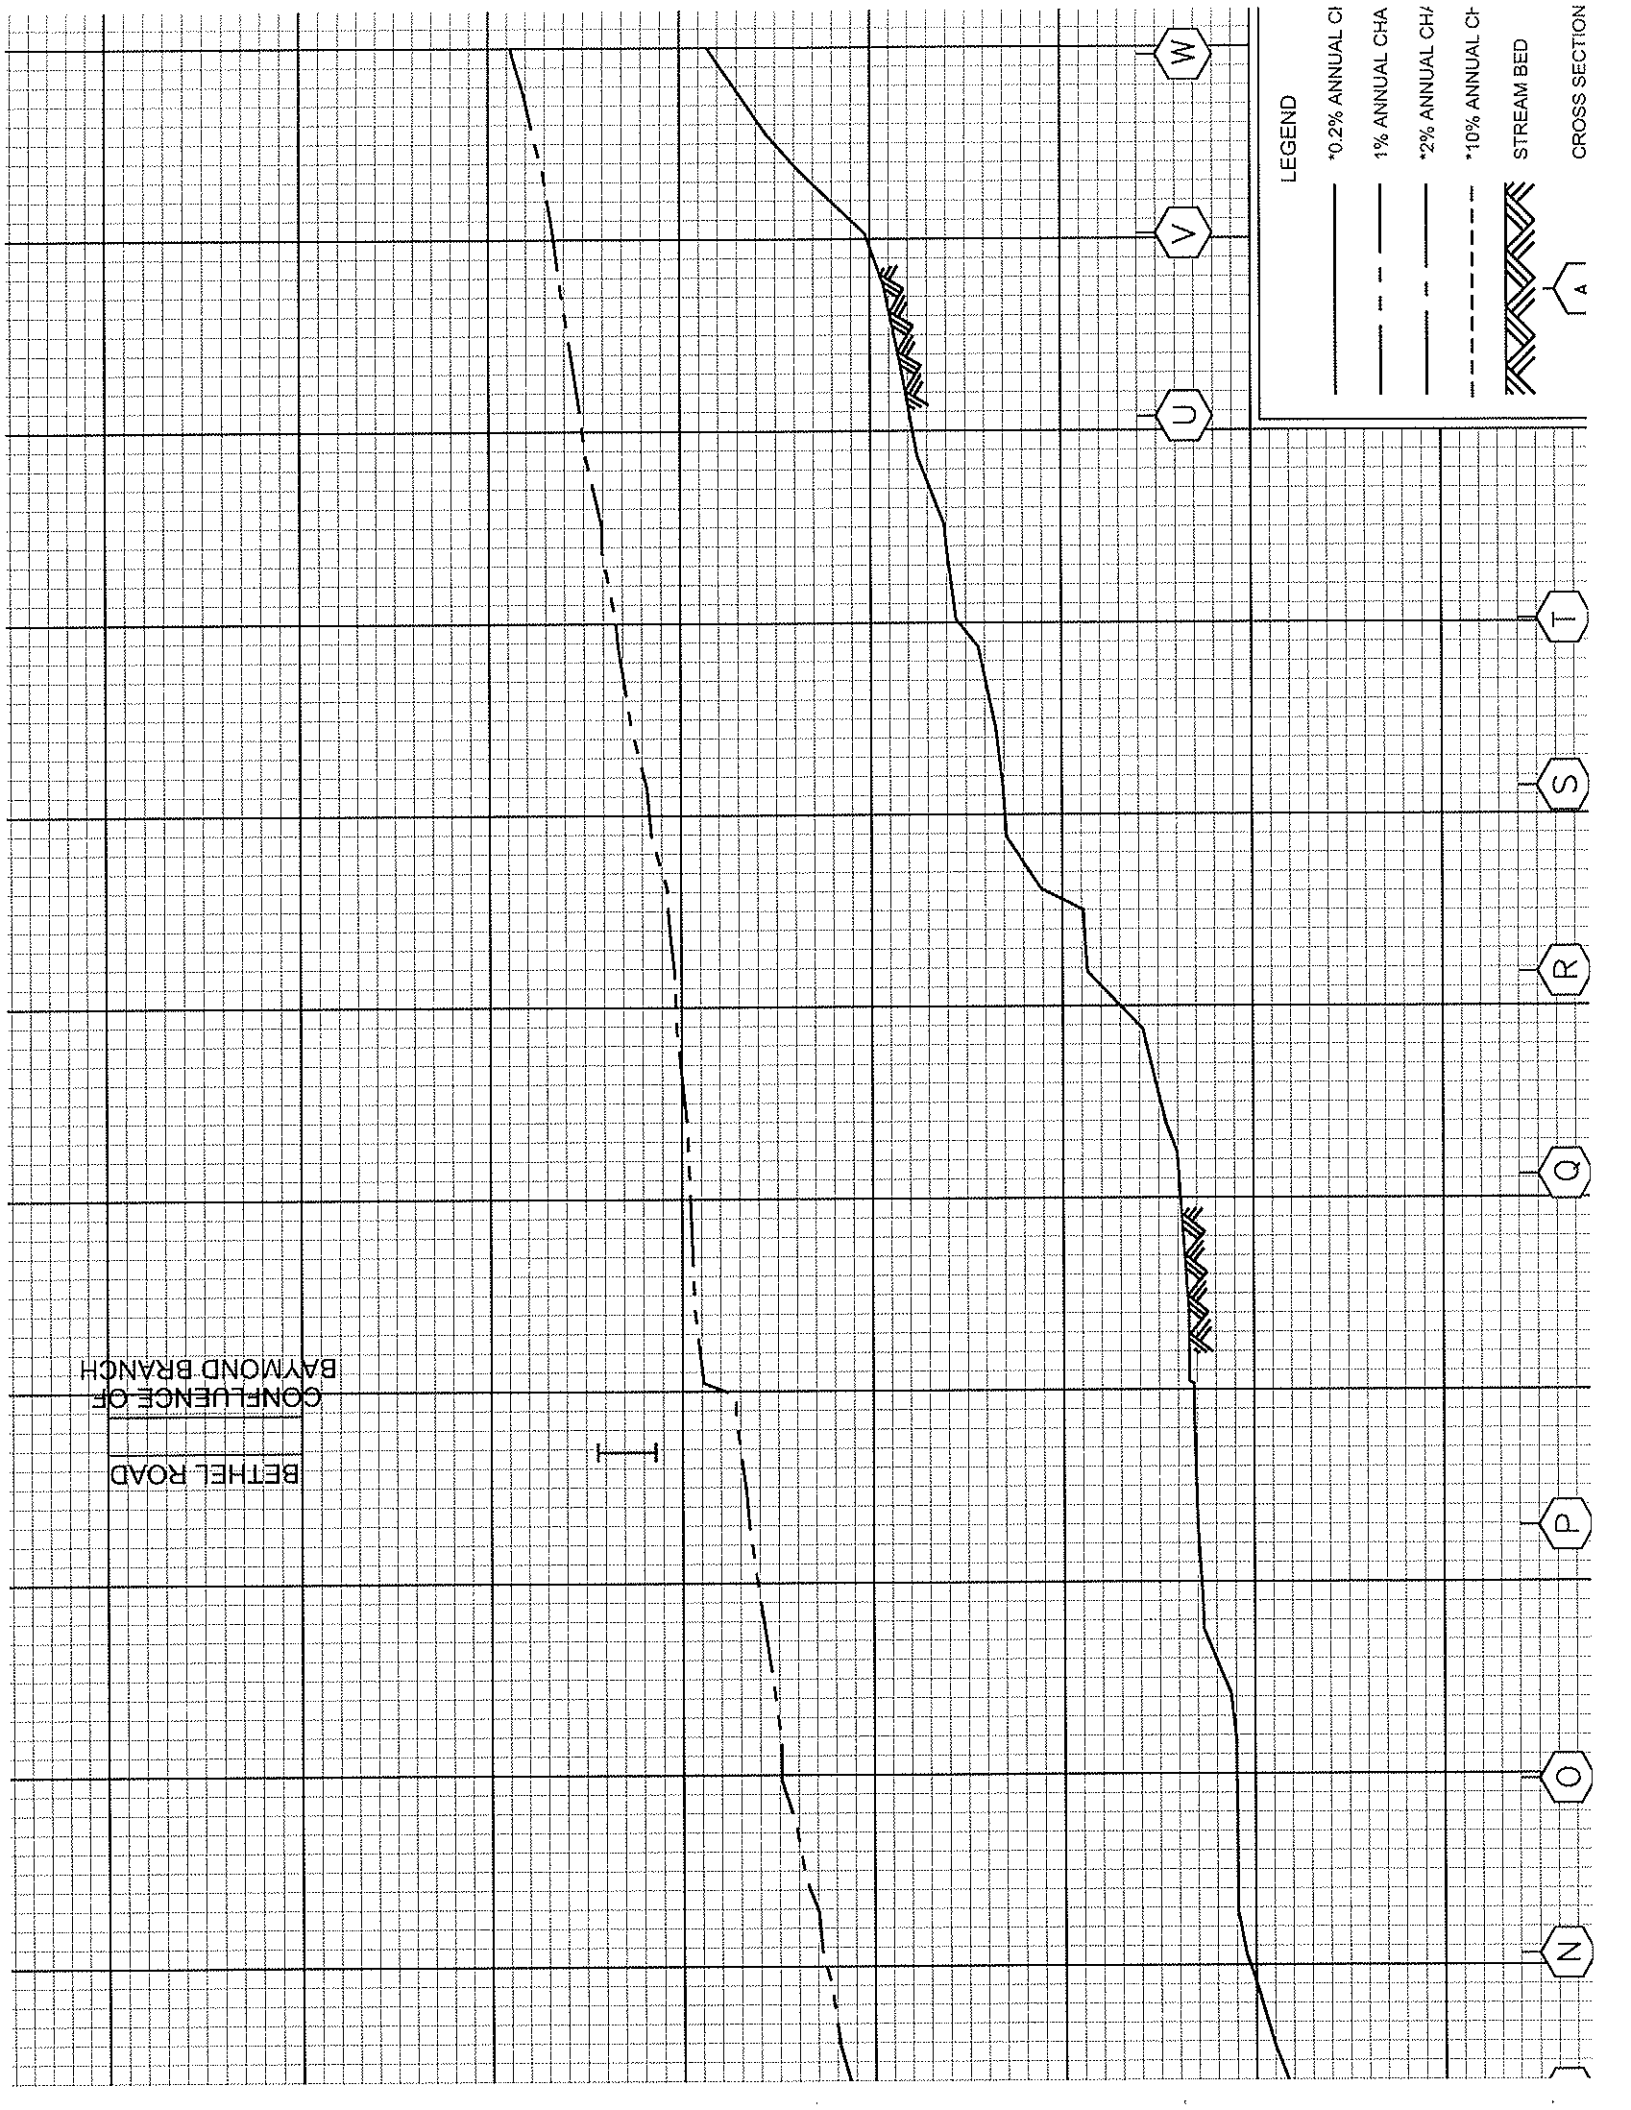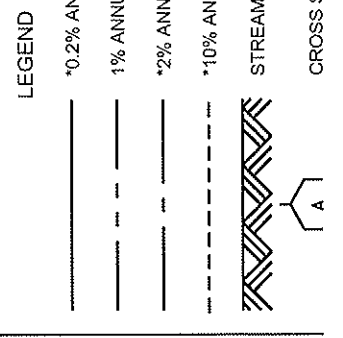

LIMIT OF DETAILED STUDY


LEGEND


- *0.2% ANNUAL CF
- 1% ANNUAL CHA
- *2% ANNUAL CHA
- *10% ANNUAL CF
- STREAM BED
- CROSS SECTION

Z

Y


X

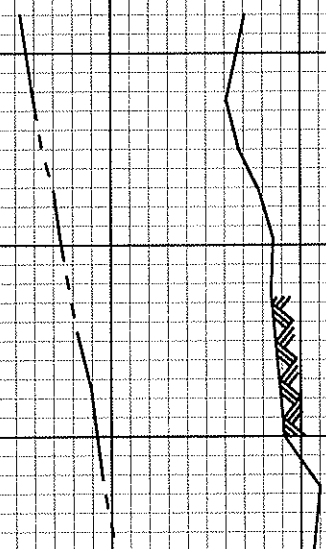


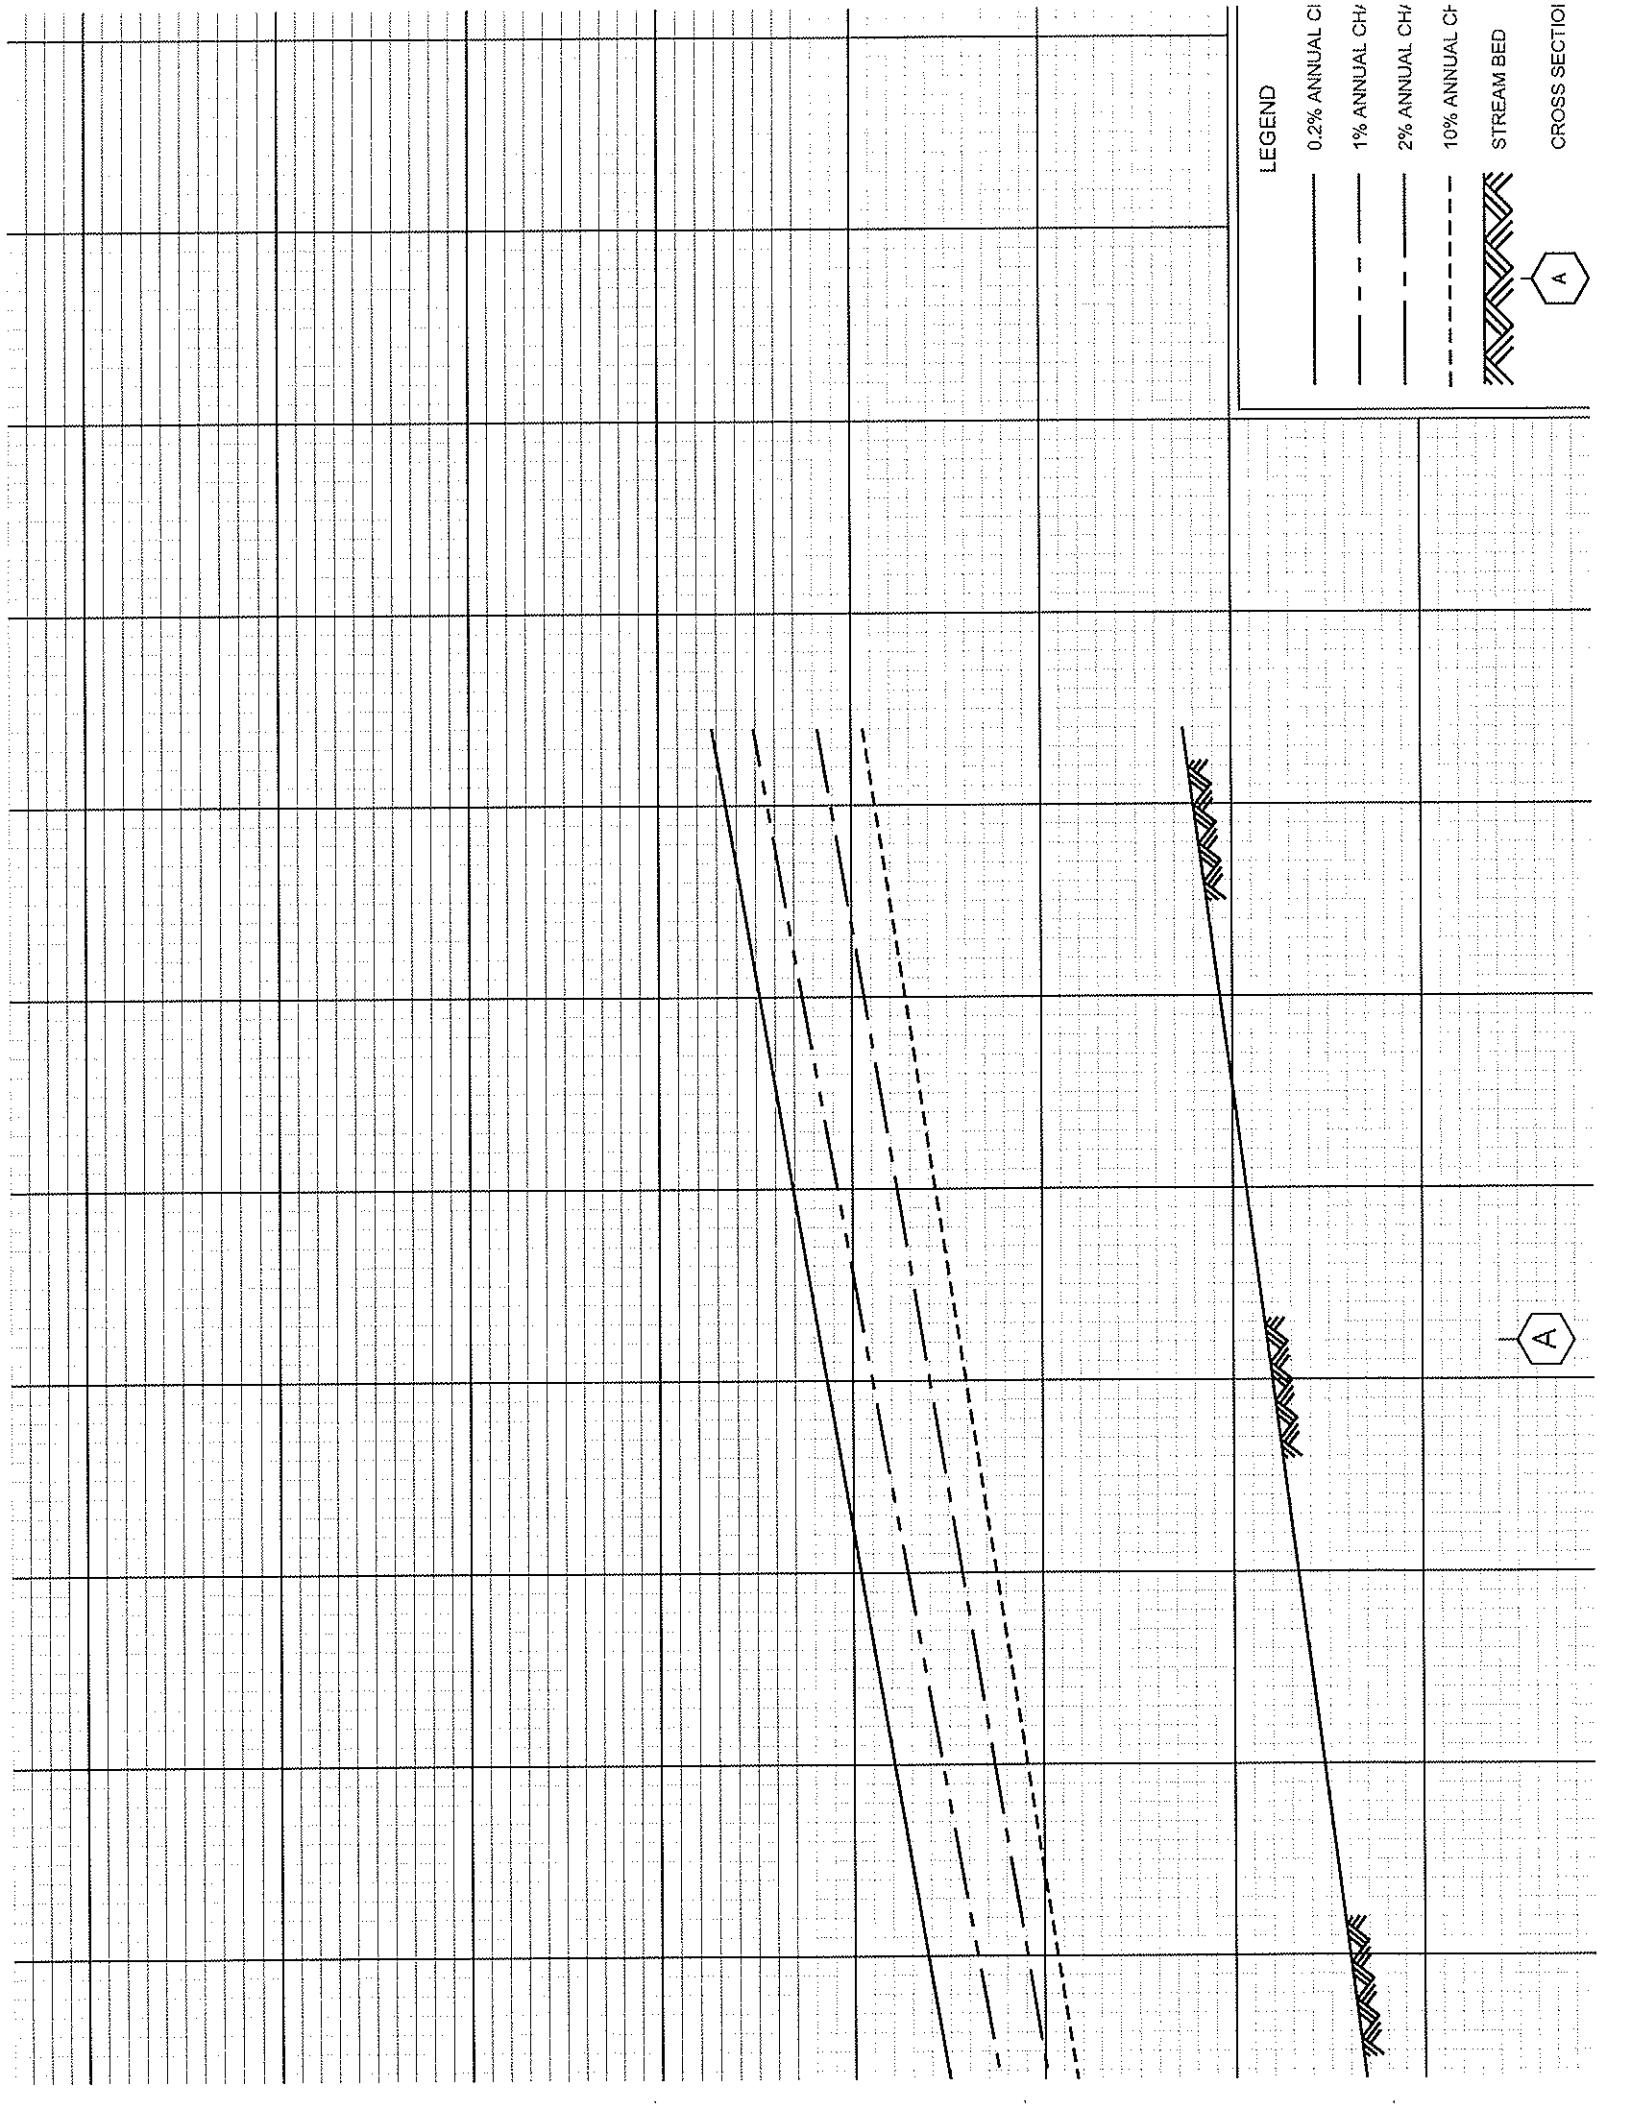

LEGEND

- 0.2% ANNUAL CHANCE FLOOD
- 1% ANNUAL CHANCE FLOOD
- 2% ANNUAL CHANCE FLOOD
- 10% ANNUAL CHANCE FLOOD
- STREAM BED
- CROSS SECTION A

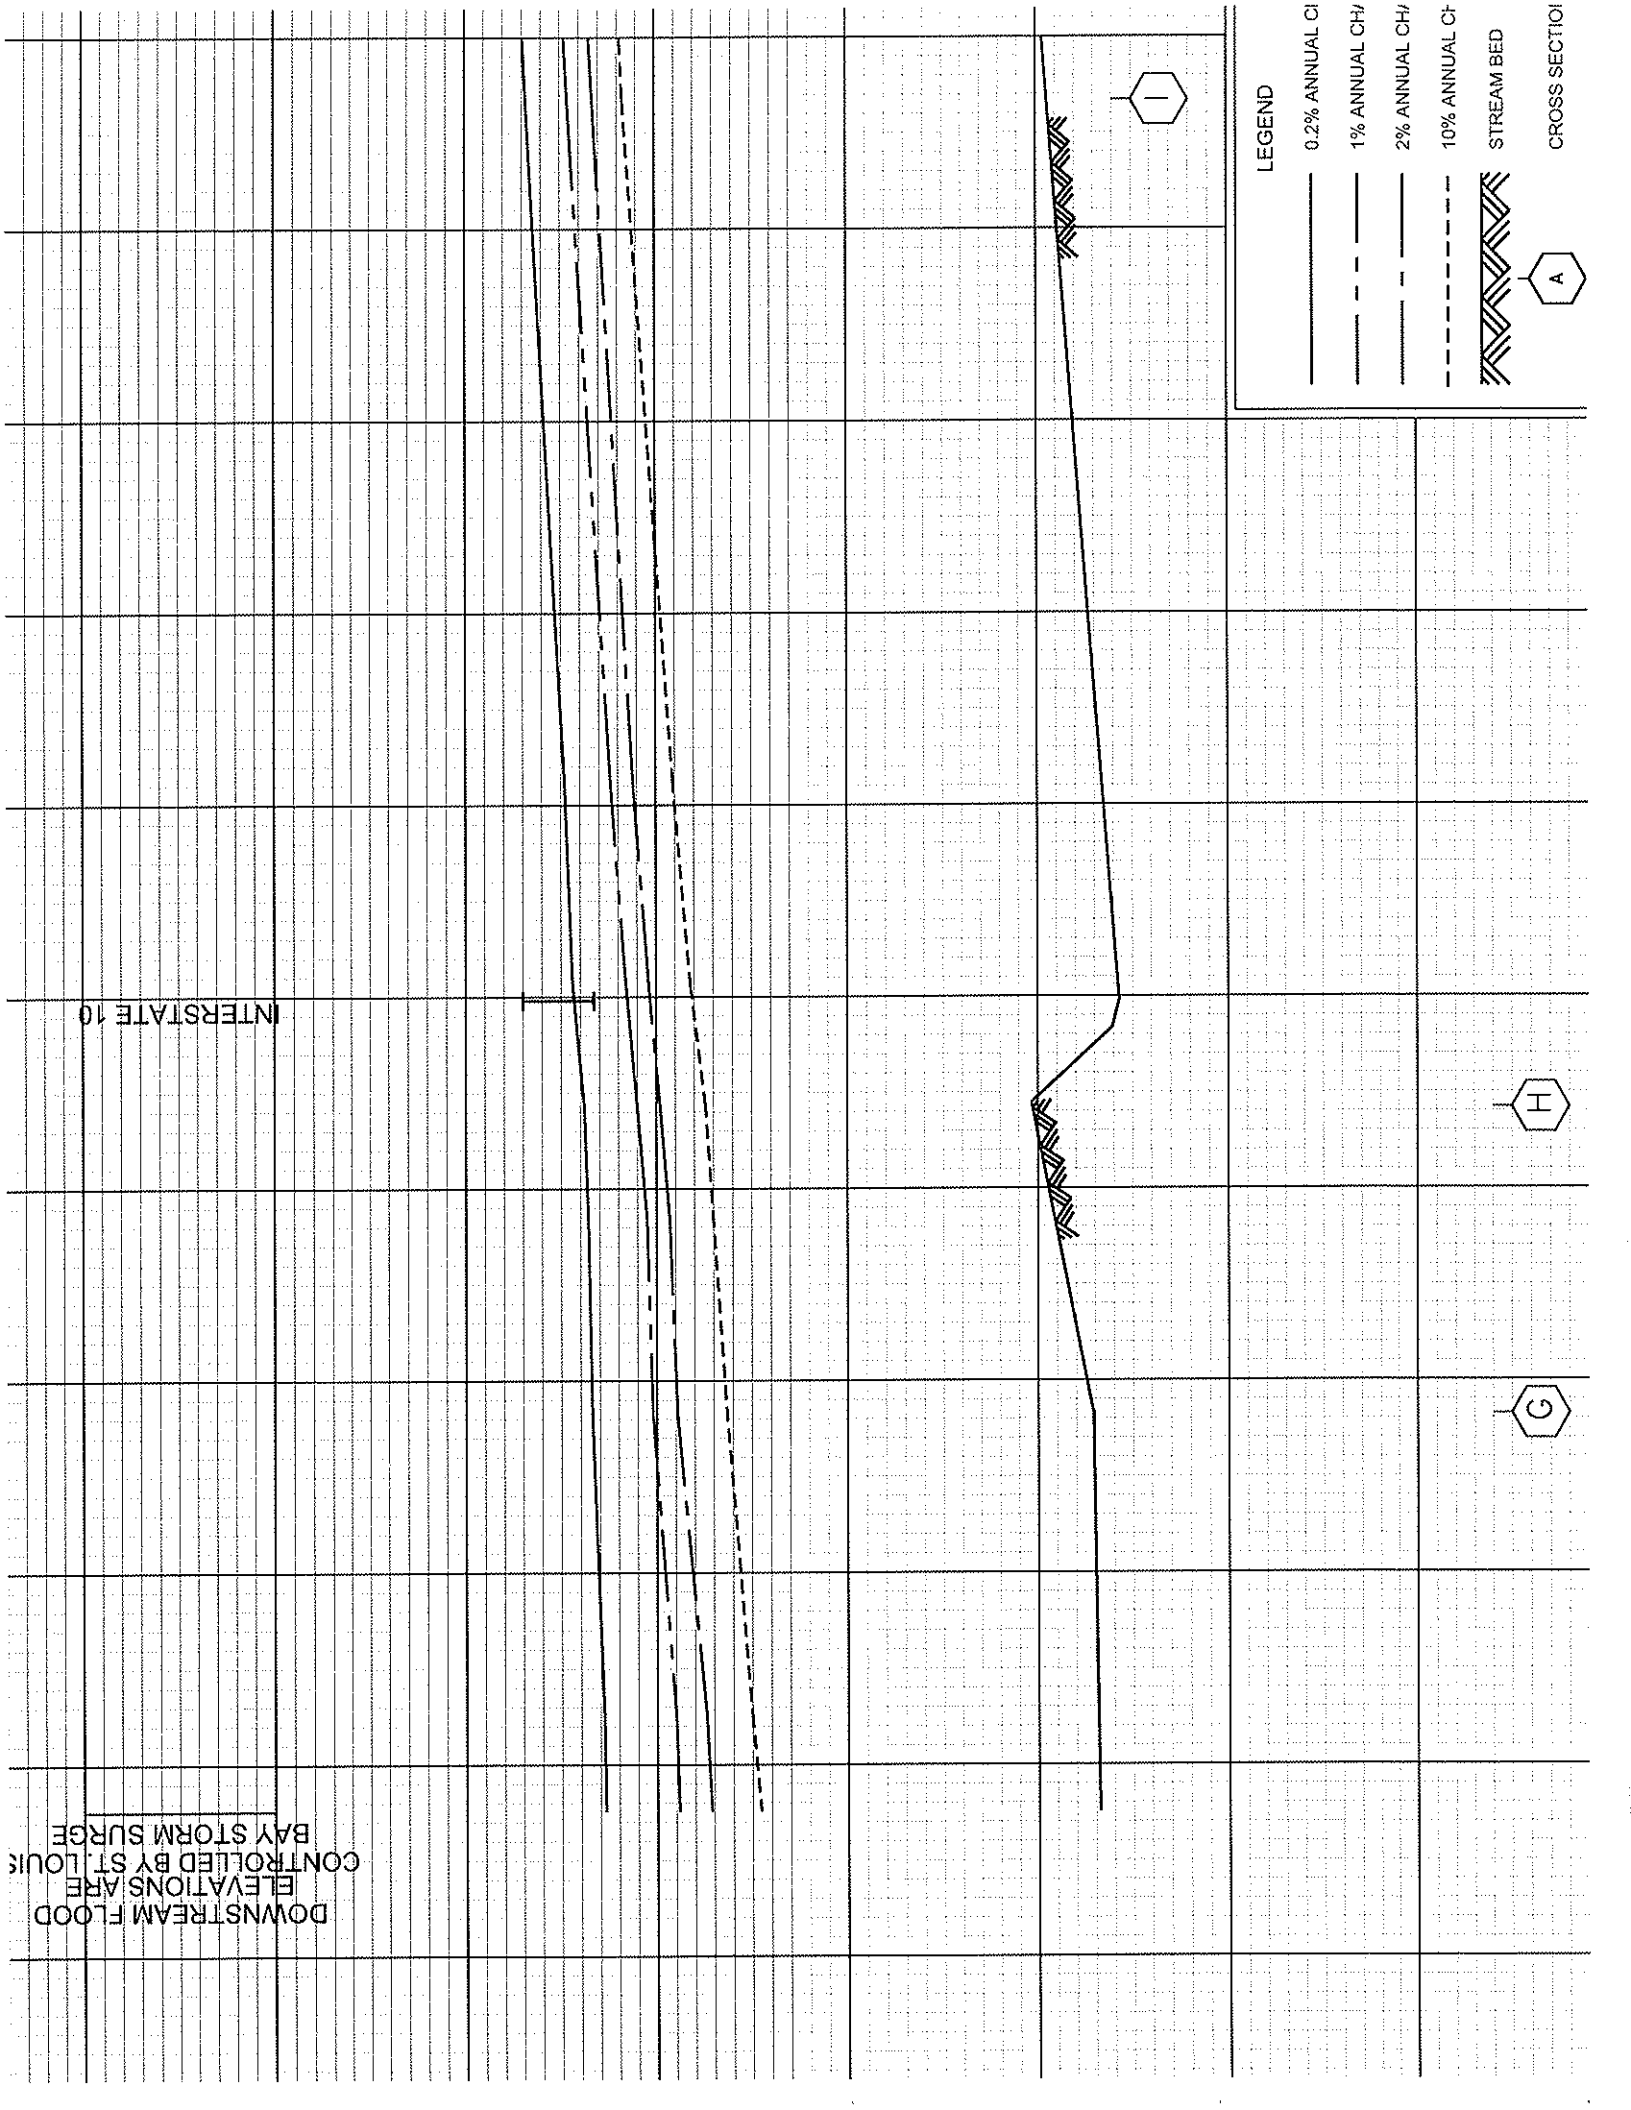

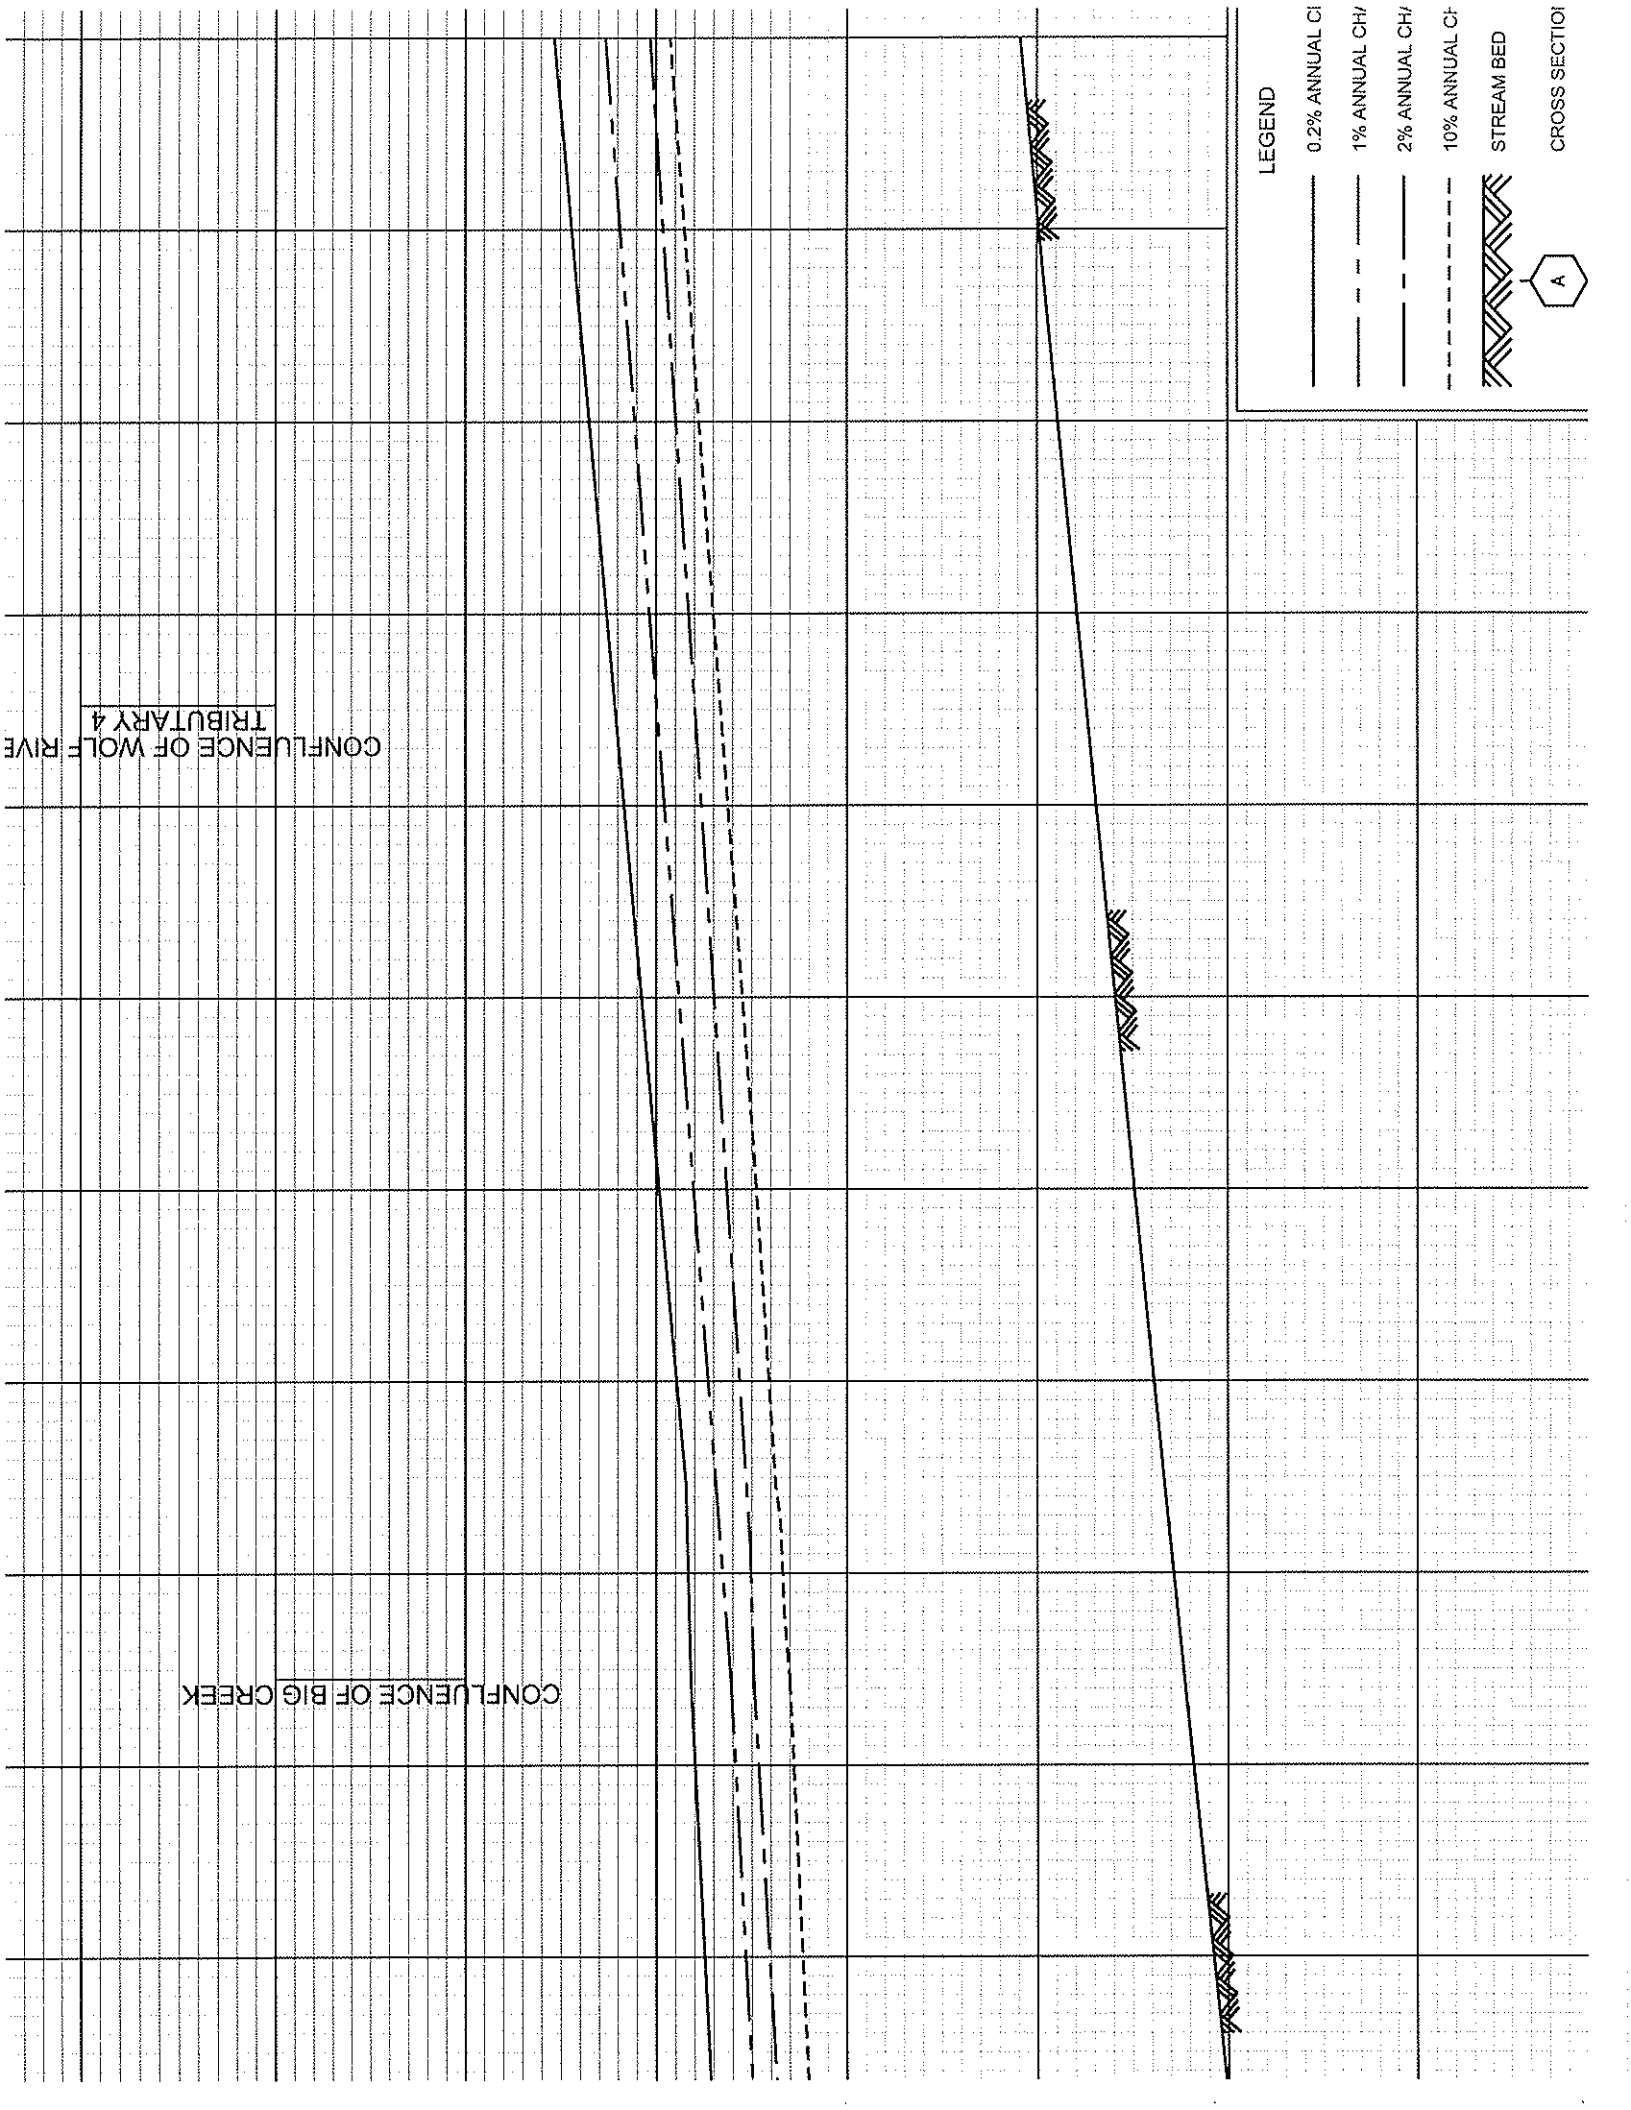

LEGEND

- 0.2% ANNUAL CF
- 1% ANNUAL CF
- 2% ANNUAL CF
- 10% ANNUAL CF
- STREAM BED



CROSS SECTION

CONFLUENCE OF WOLF RIVER
TRIBUTARY 4

CONFLUENCE OF BIG CREEK


LEGEND


- 0.2% ANNUAL CH
- 1% ANNUAL CH
- 2% ANNUAL CH
- 10% ANNUAL CH
- STREAM BED
- CROSS SECTION A

CONFLUENCE OF SANDY CREEK

CABLE BRIDGE ROAD

CONFLUENCE OF POLE BRANCH

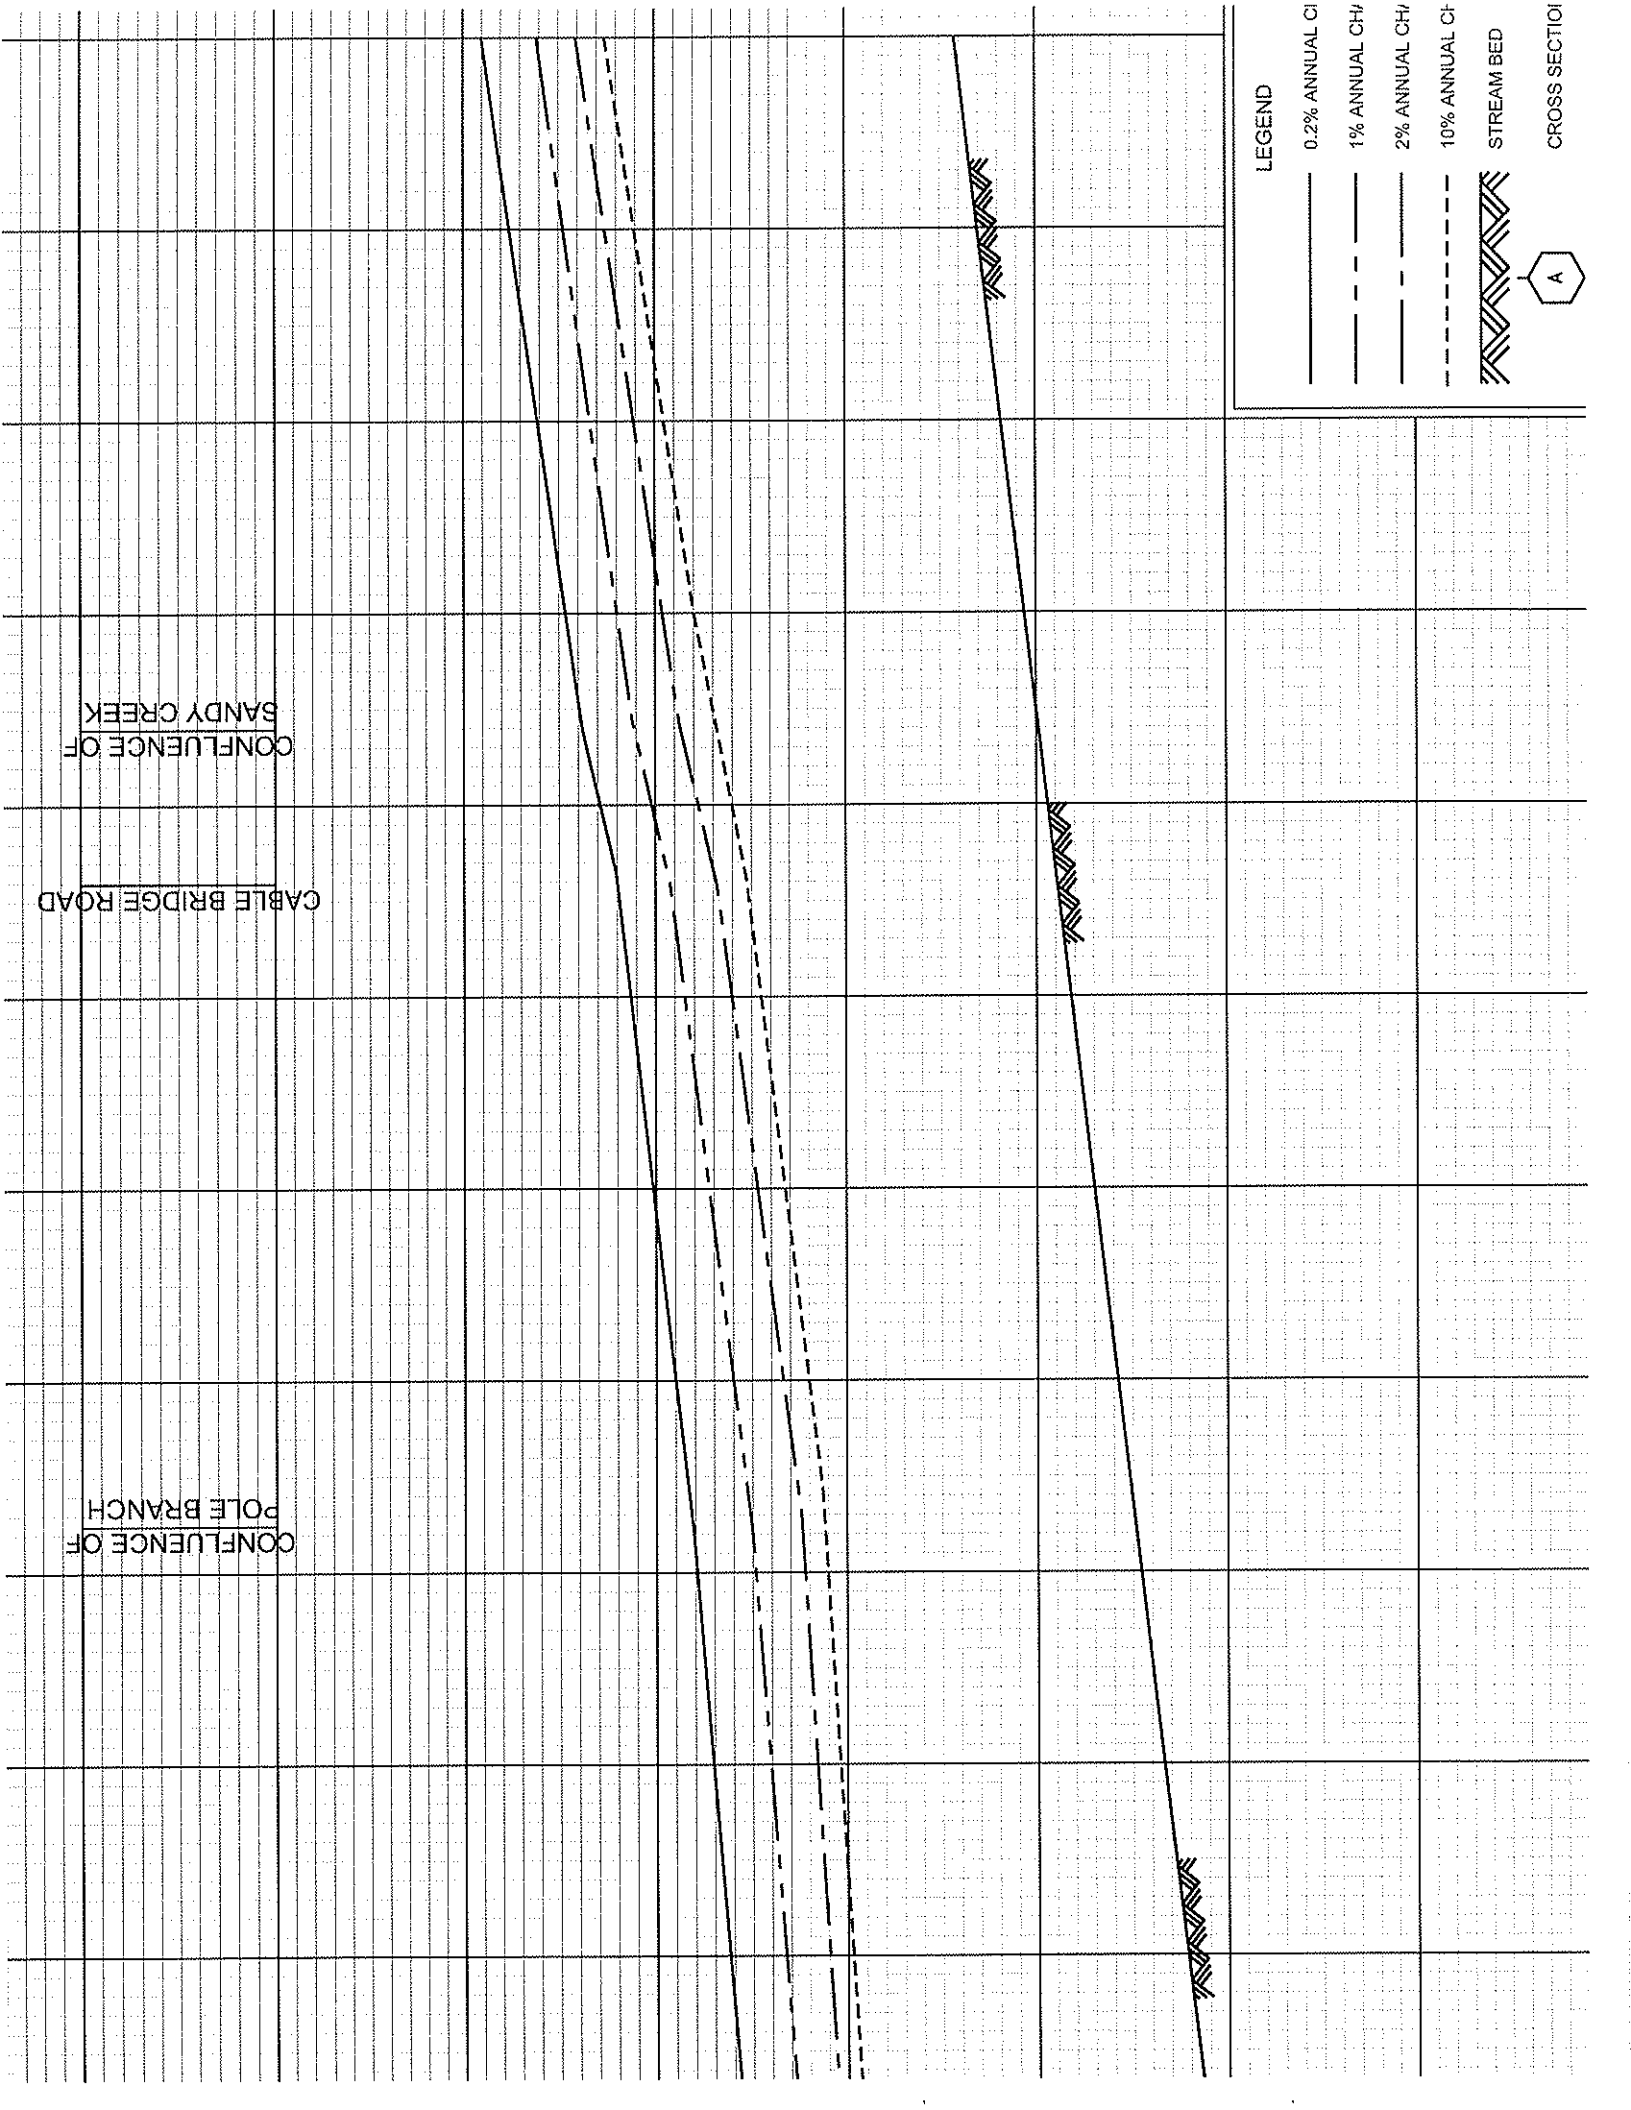

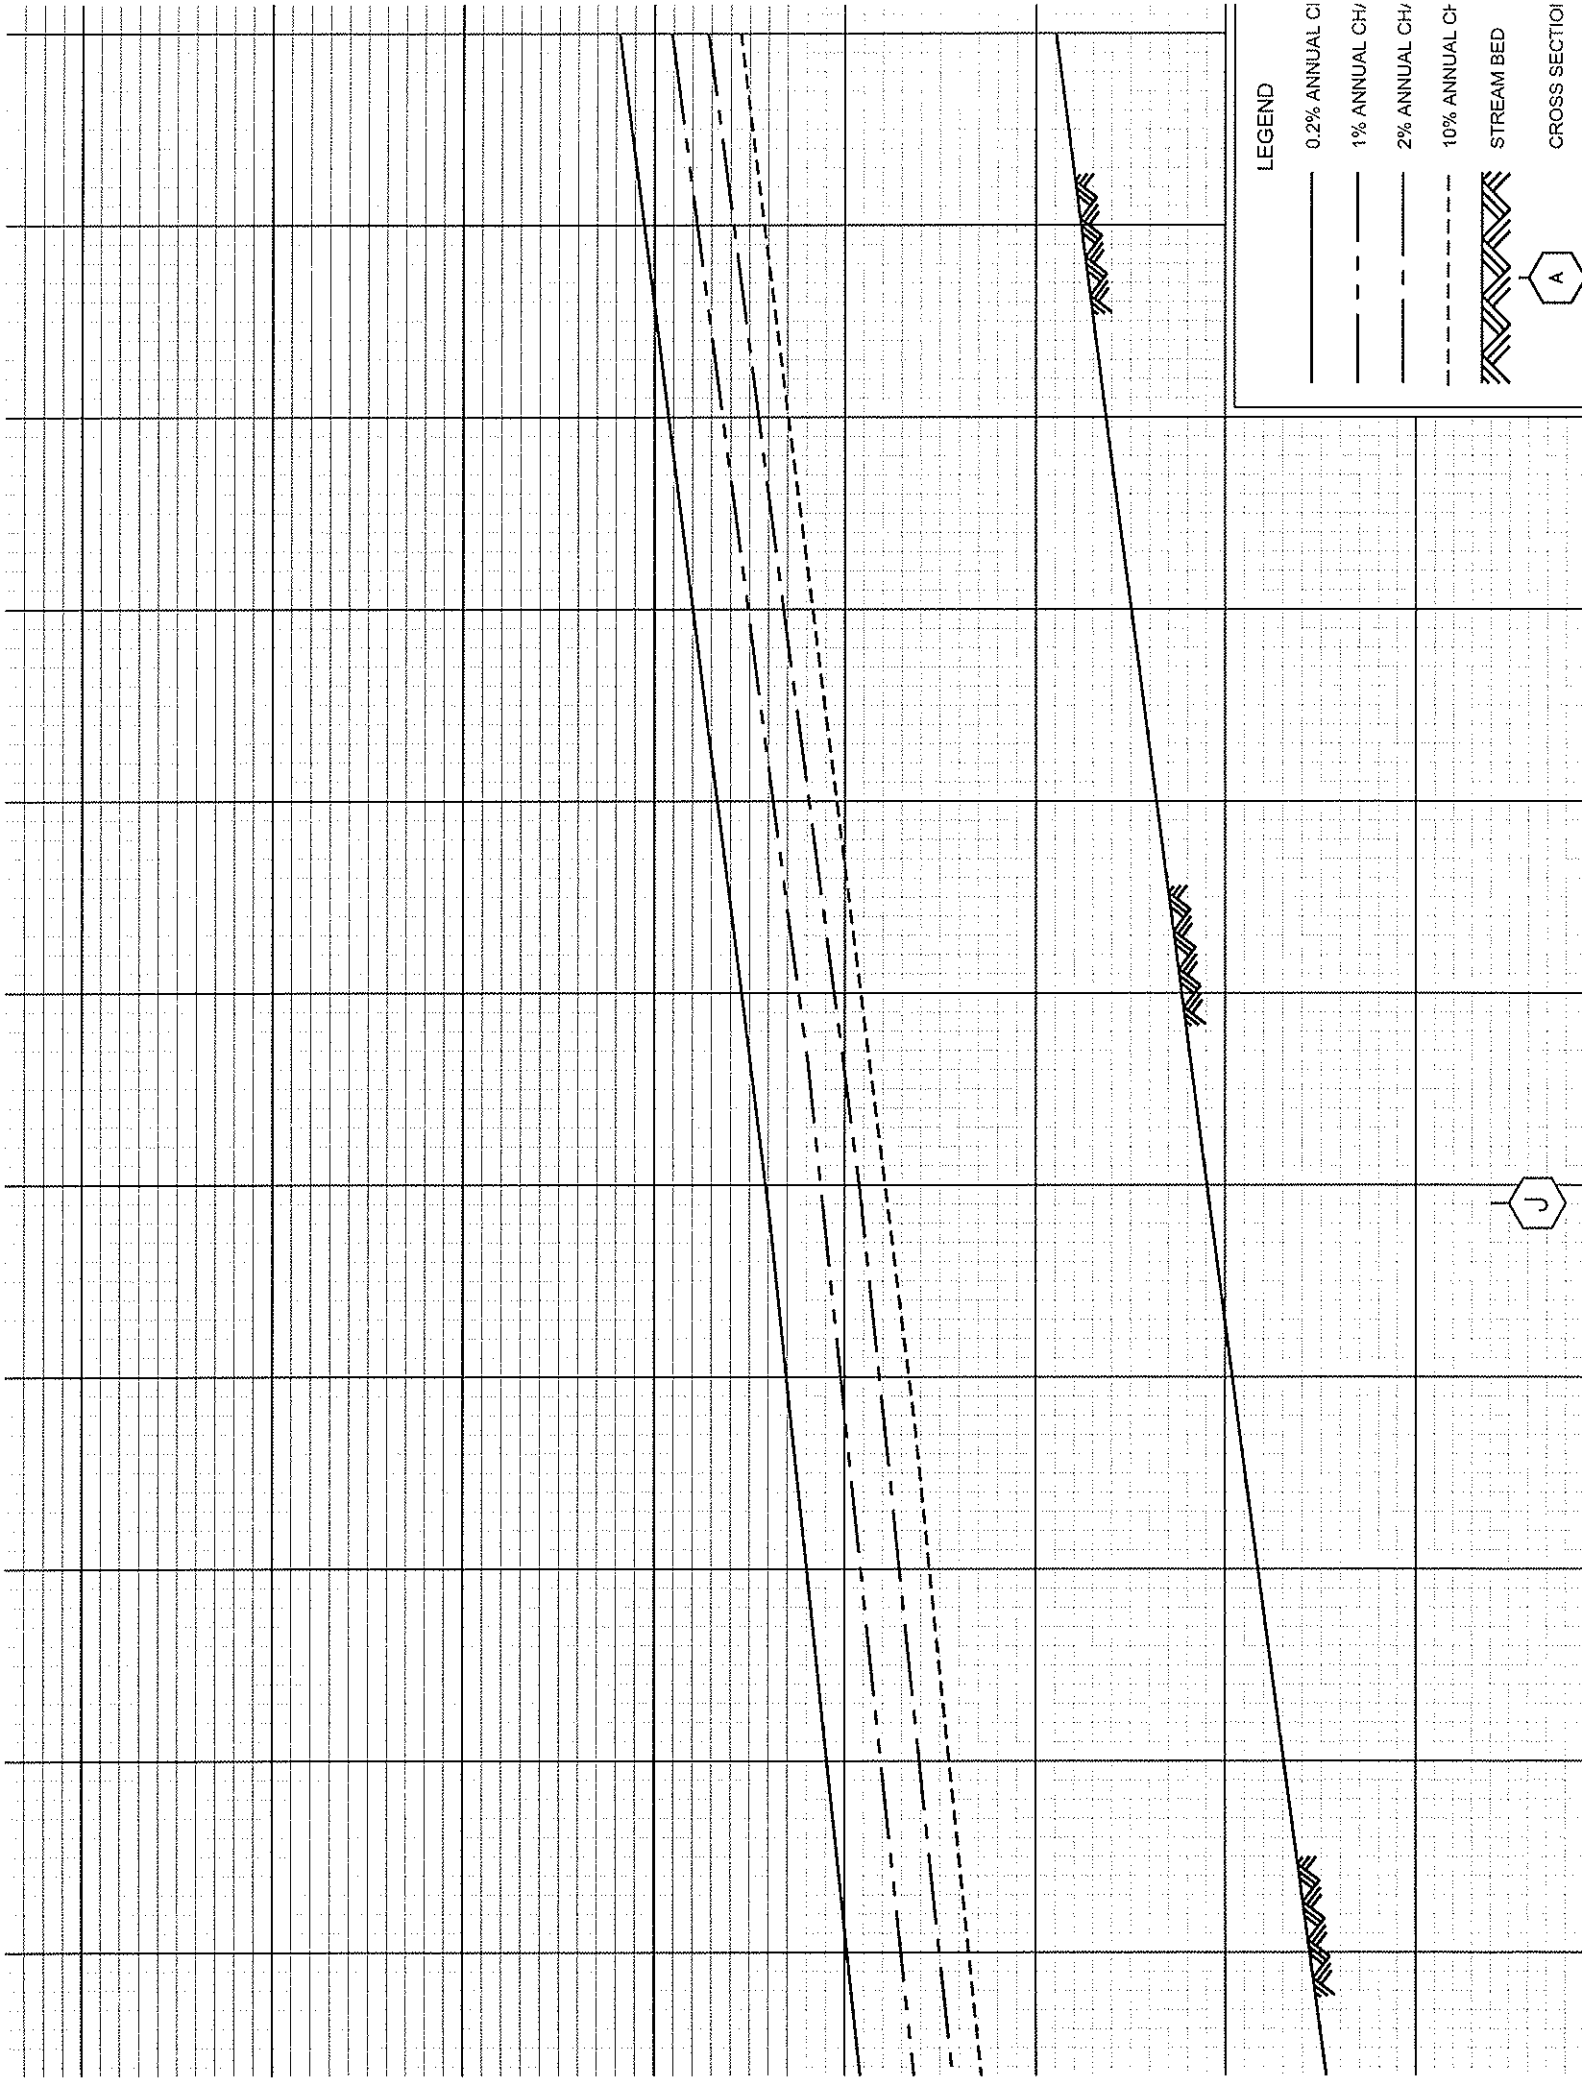


LEGEND

- 0.2% ANNUAL CH/
- 1% ANNUAL CH/
- 2% ANNUAL CH/
- 10% ANNUAL CH/
- STREAM BED
- CROSS SECTION

A

J

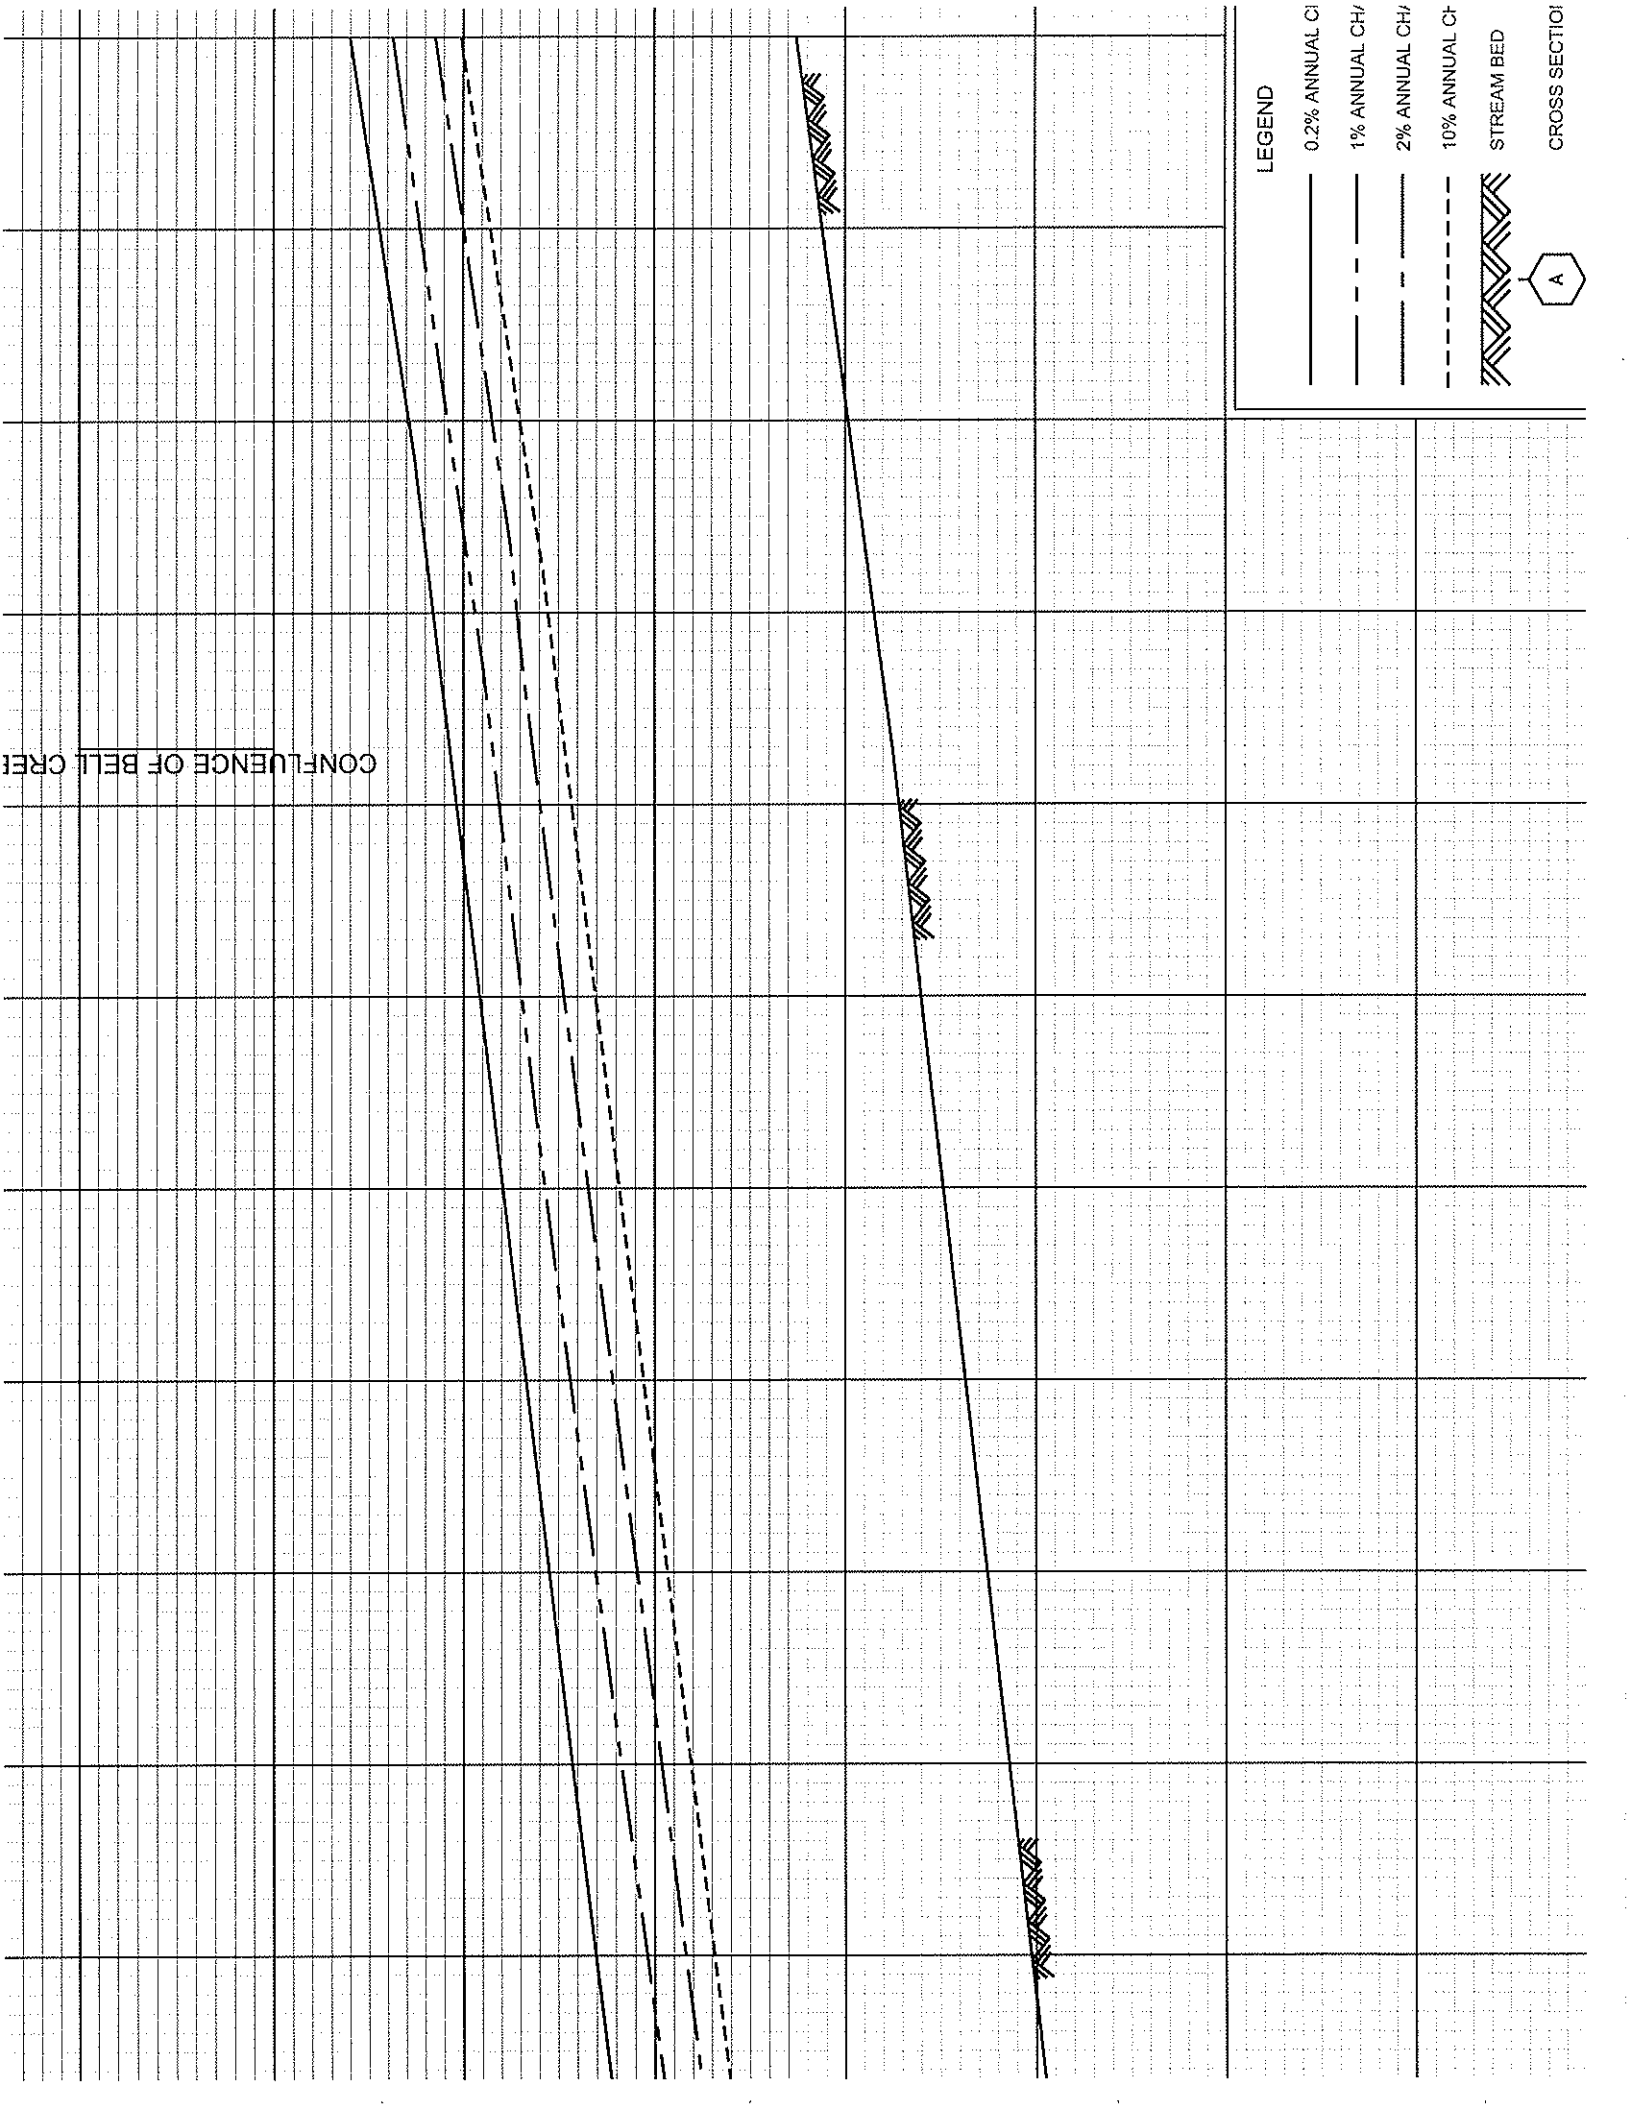


CONFLUENCE OF BELL CREEK

LEGEND

- 0.2% ANNUAL CF
- - - 1% ANNUAL CF
- - - 2% ANNUAL CF
- - - 10% ANNUAL CF
- ▨ STREAM BED

A

CROSS SECTION

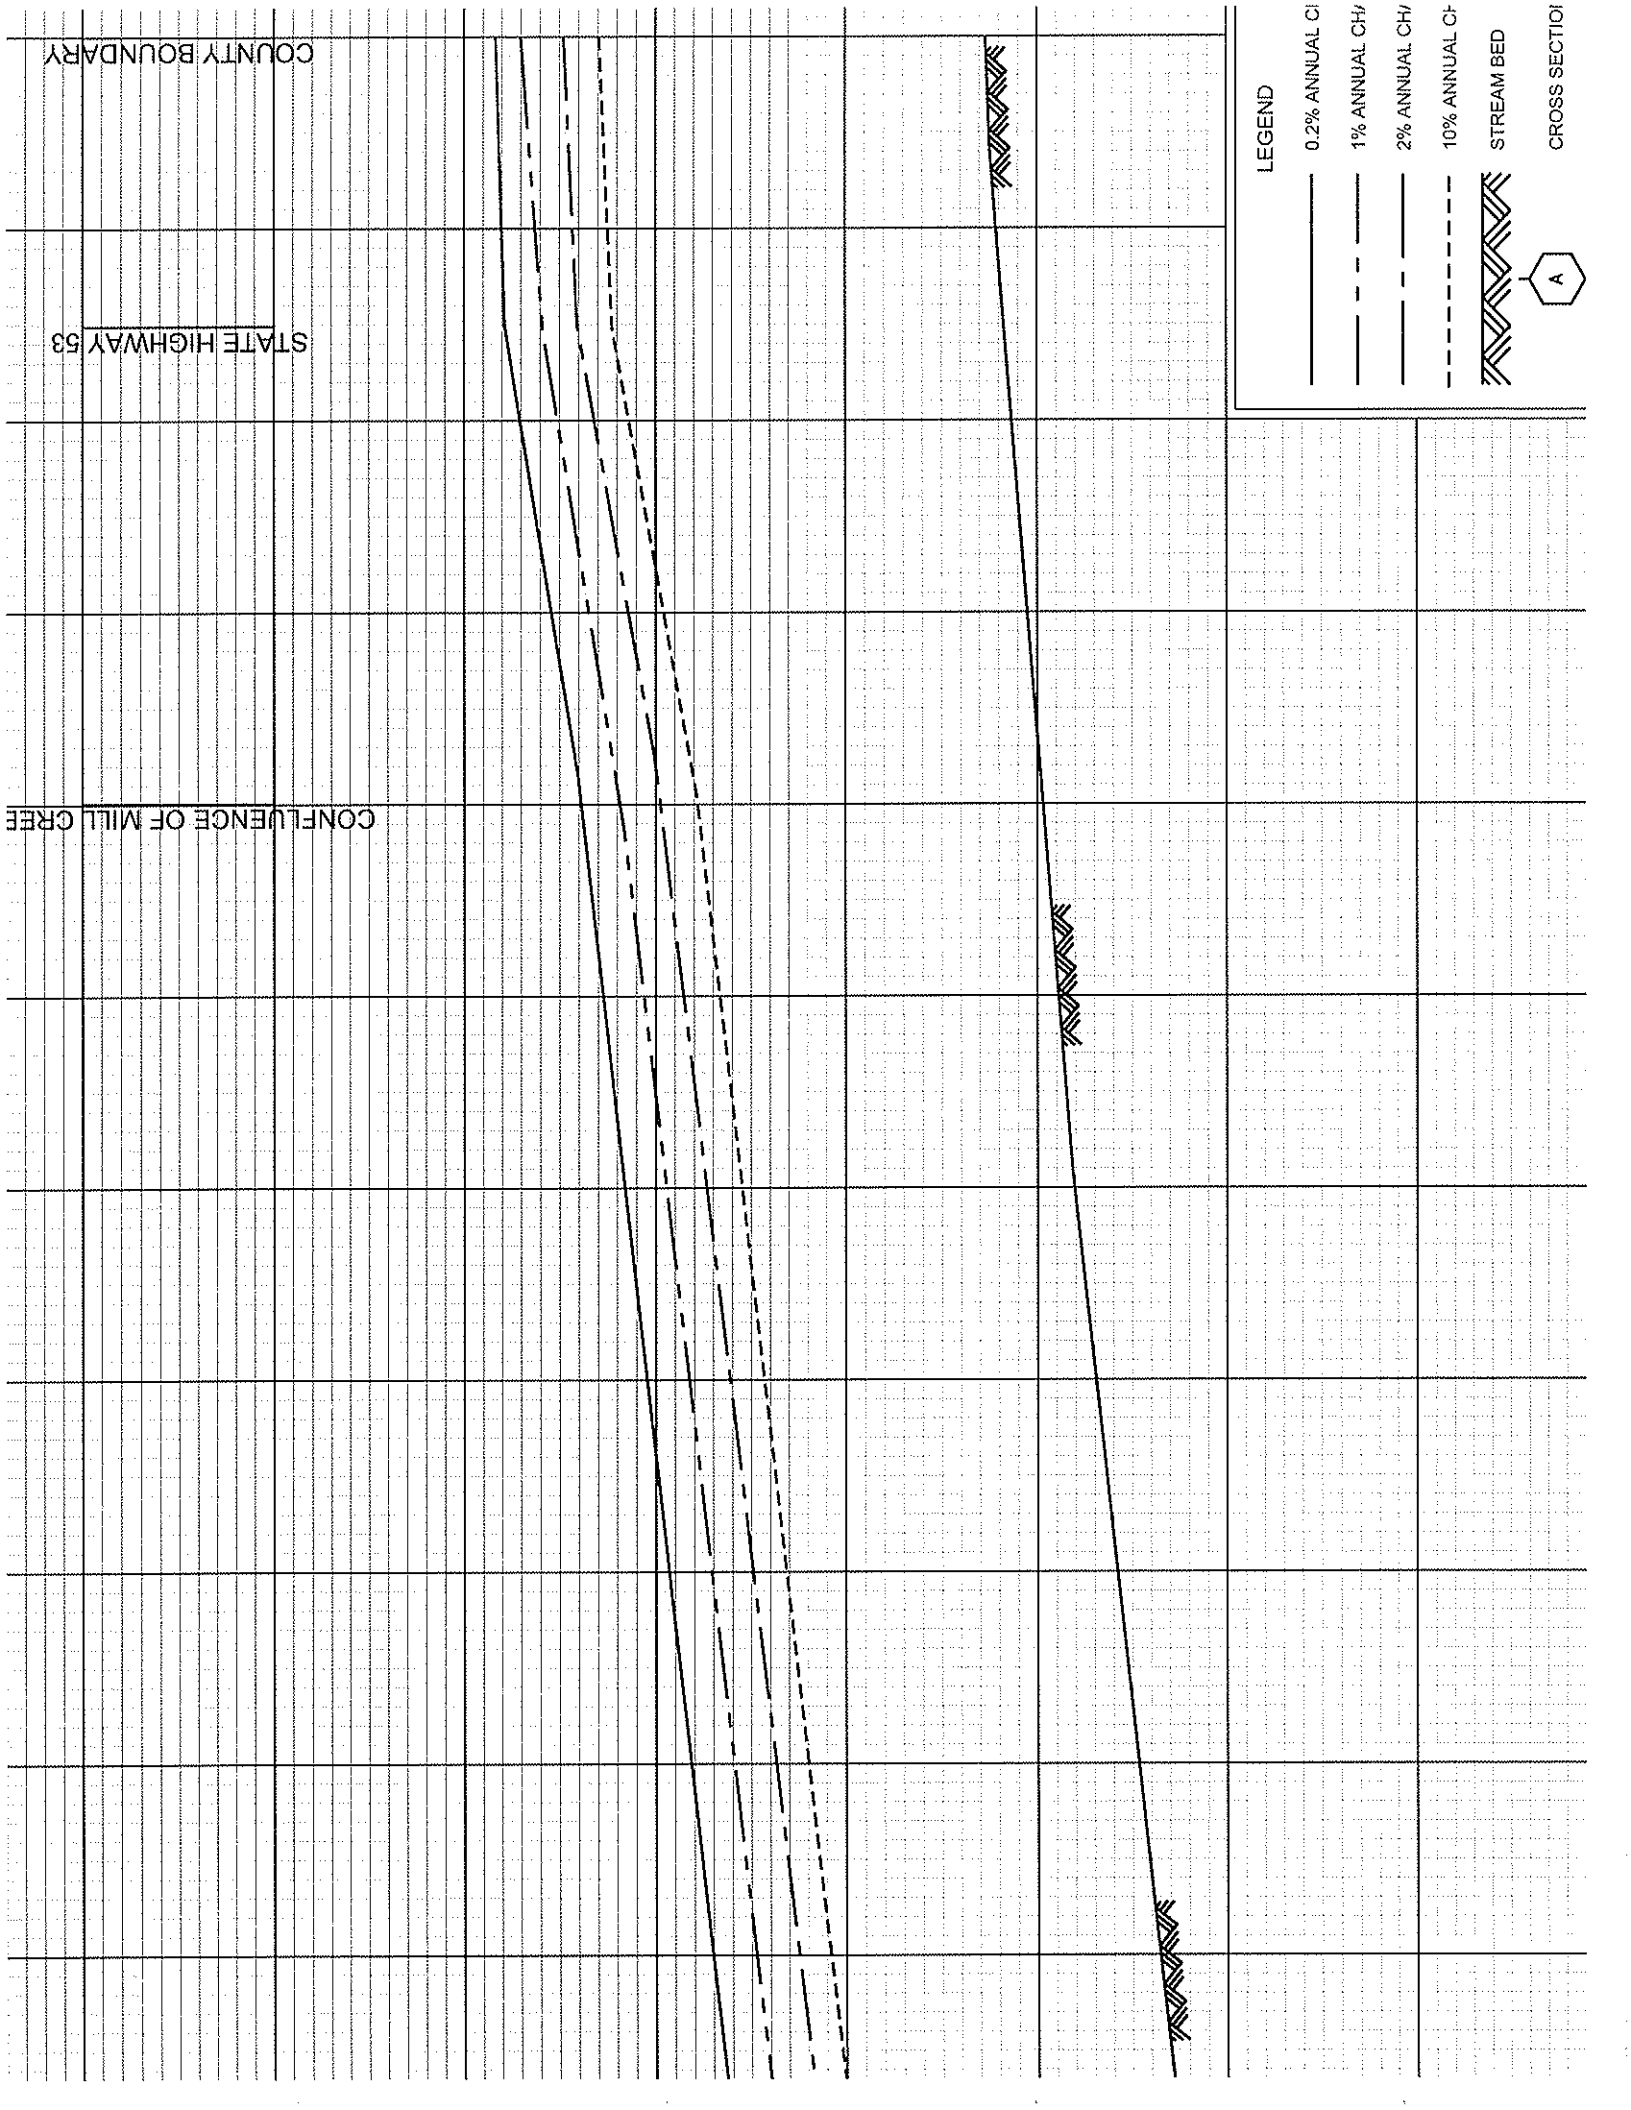

COUNTY BOUNDARY

STATE HIGHWAY 53


CONFLUENCE OF MILL CREEK

LEGEND


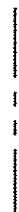

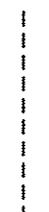


- 0.2% ANNUAL CHANCE FLOOD
- - - 1% ANNUAL CHANCE FLOOD
- · - 2% ANNUAL CHANCE FLOOD
- · · 10% ANNUAL CHANCE FLOOD
- ▨ STREAM BED

A

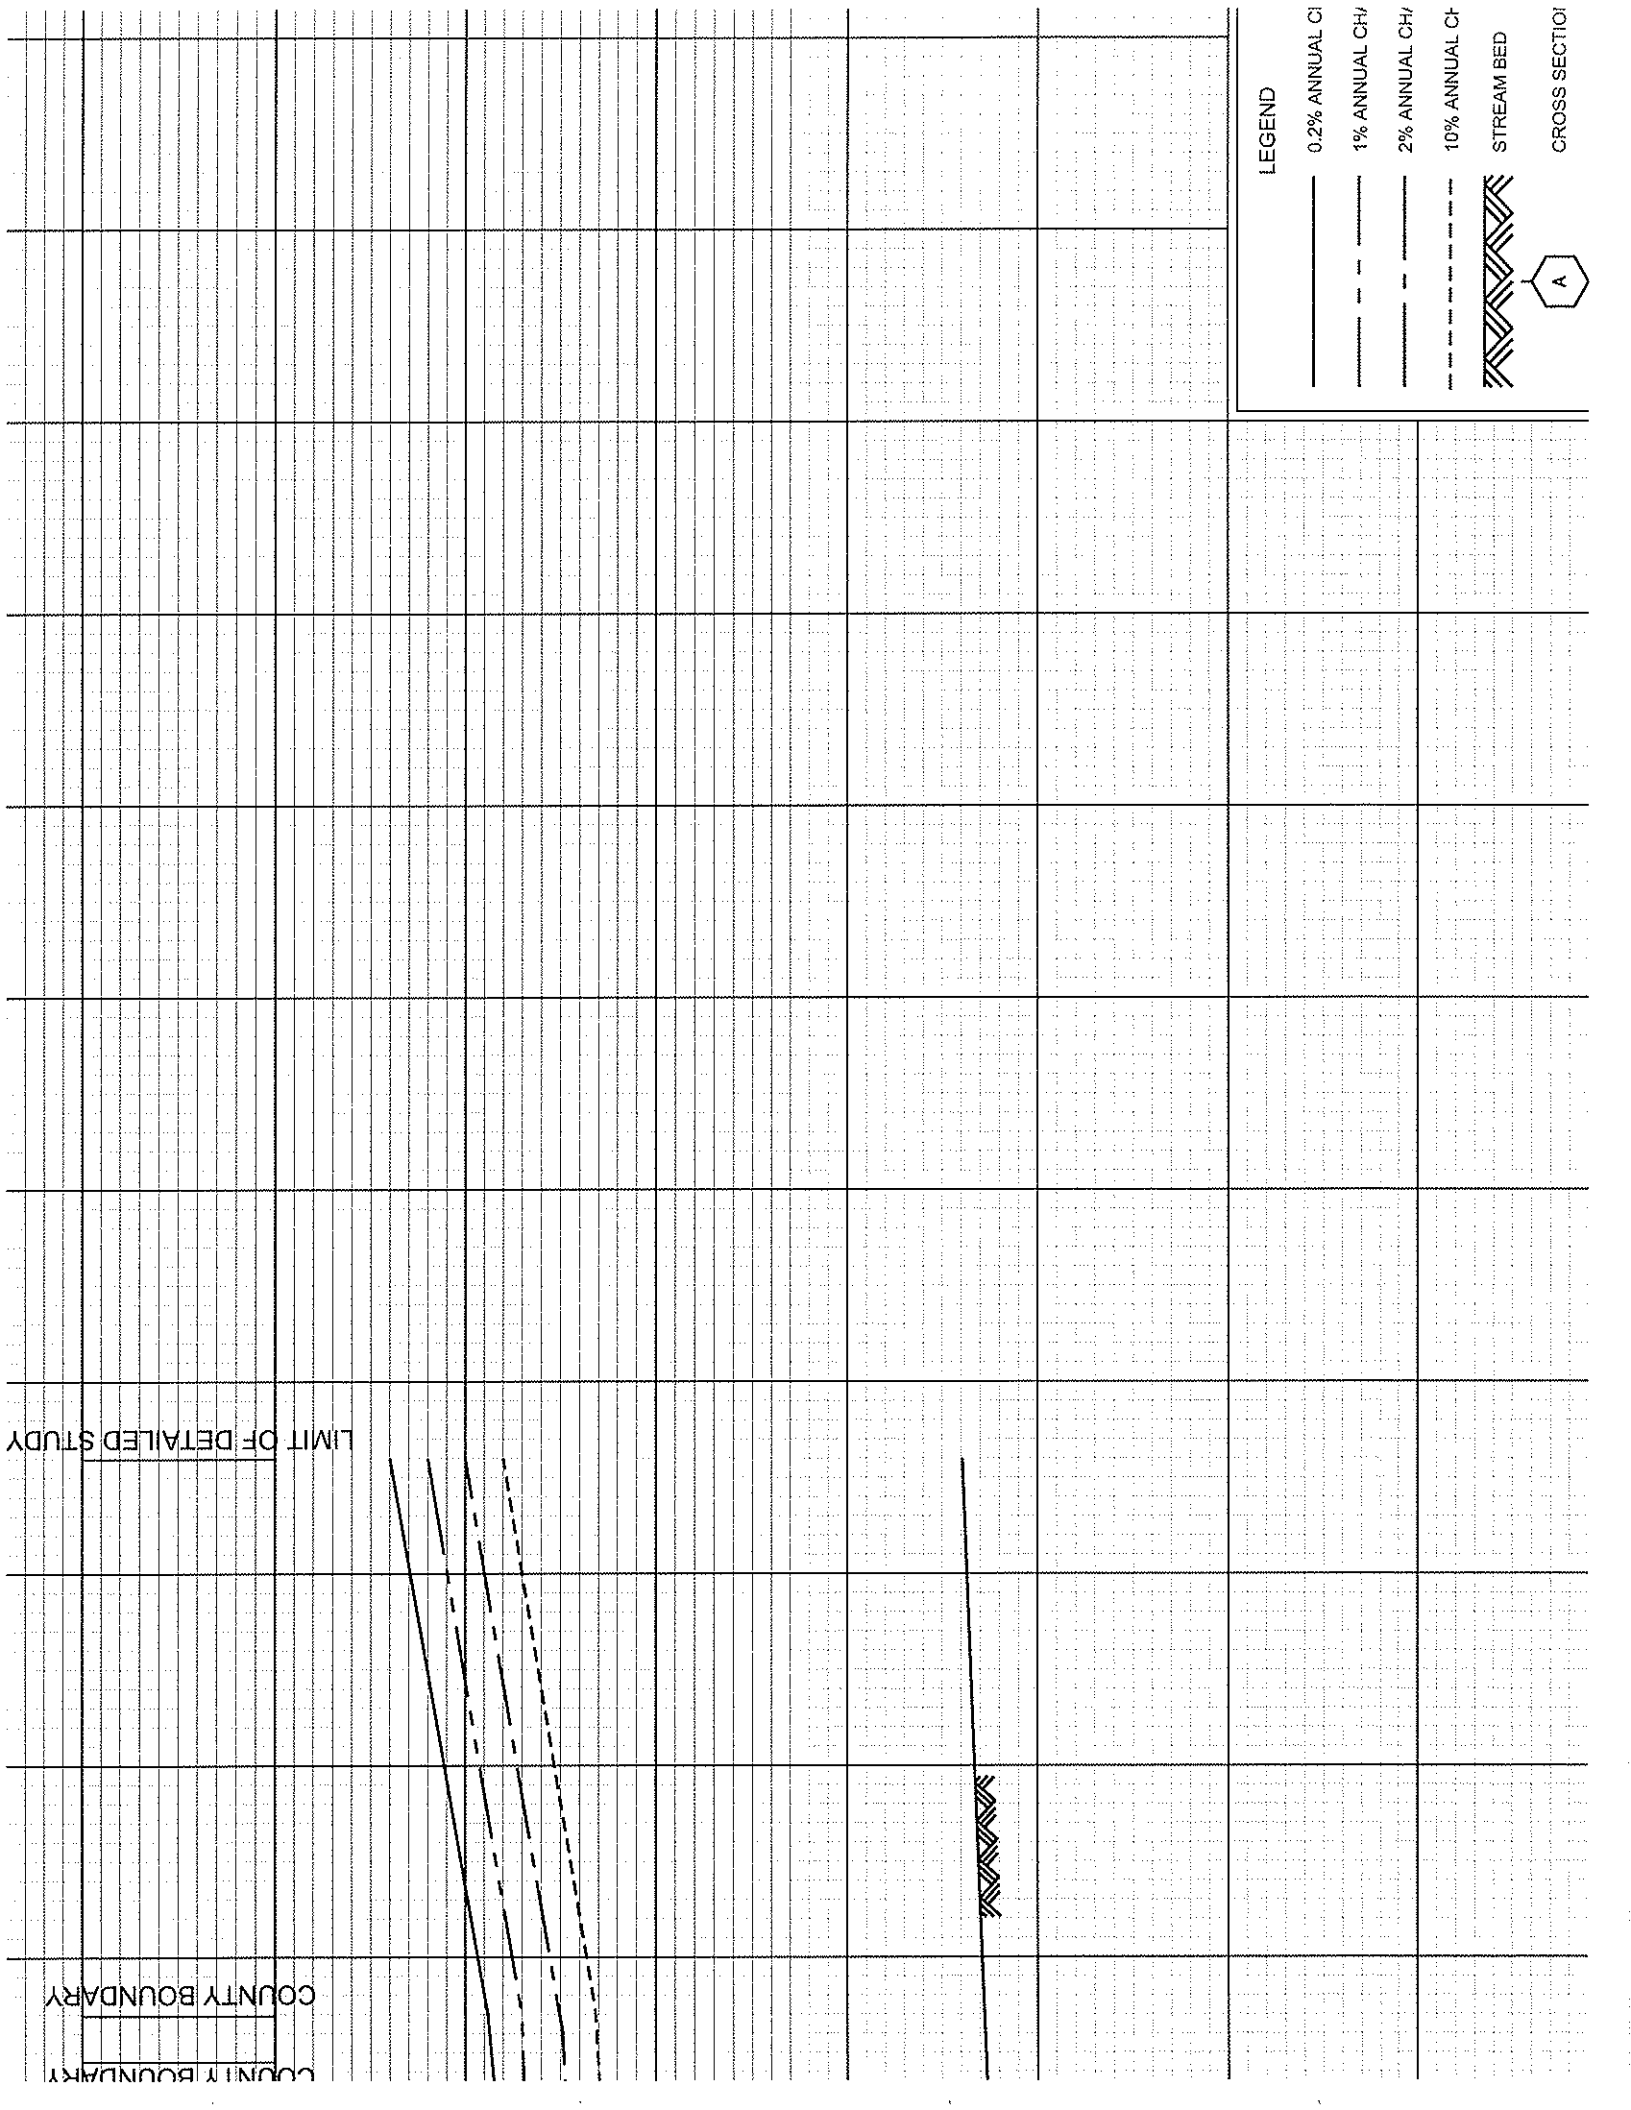CROSS SECTION A




LEGEND

- 0.2% ANNUAL CF 
- 1% ANNUAL CF 
- 2% ANNUAL CF 
- 10% ANNUAL CF 
- STREAM BED 
- CROSS SECTION 

LIMIT OF DETAILED STUDY


COUNTRY BOUNDARY


COUNTRY BOUNDARY

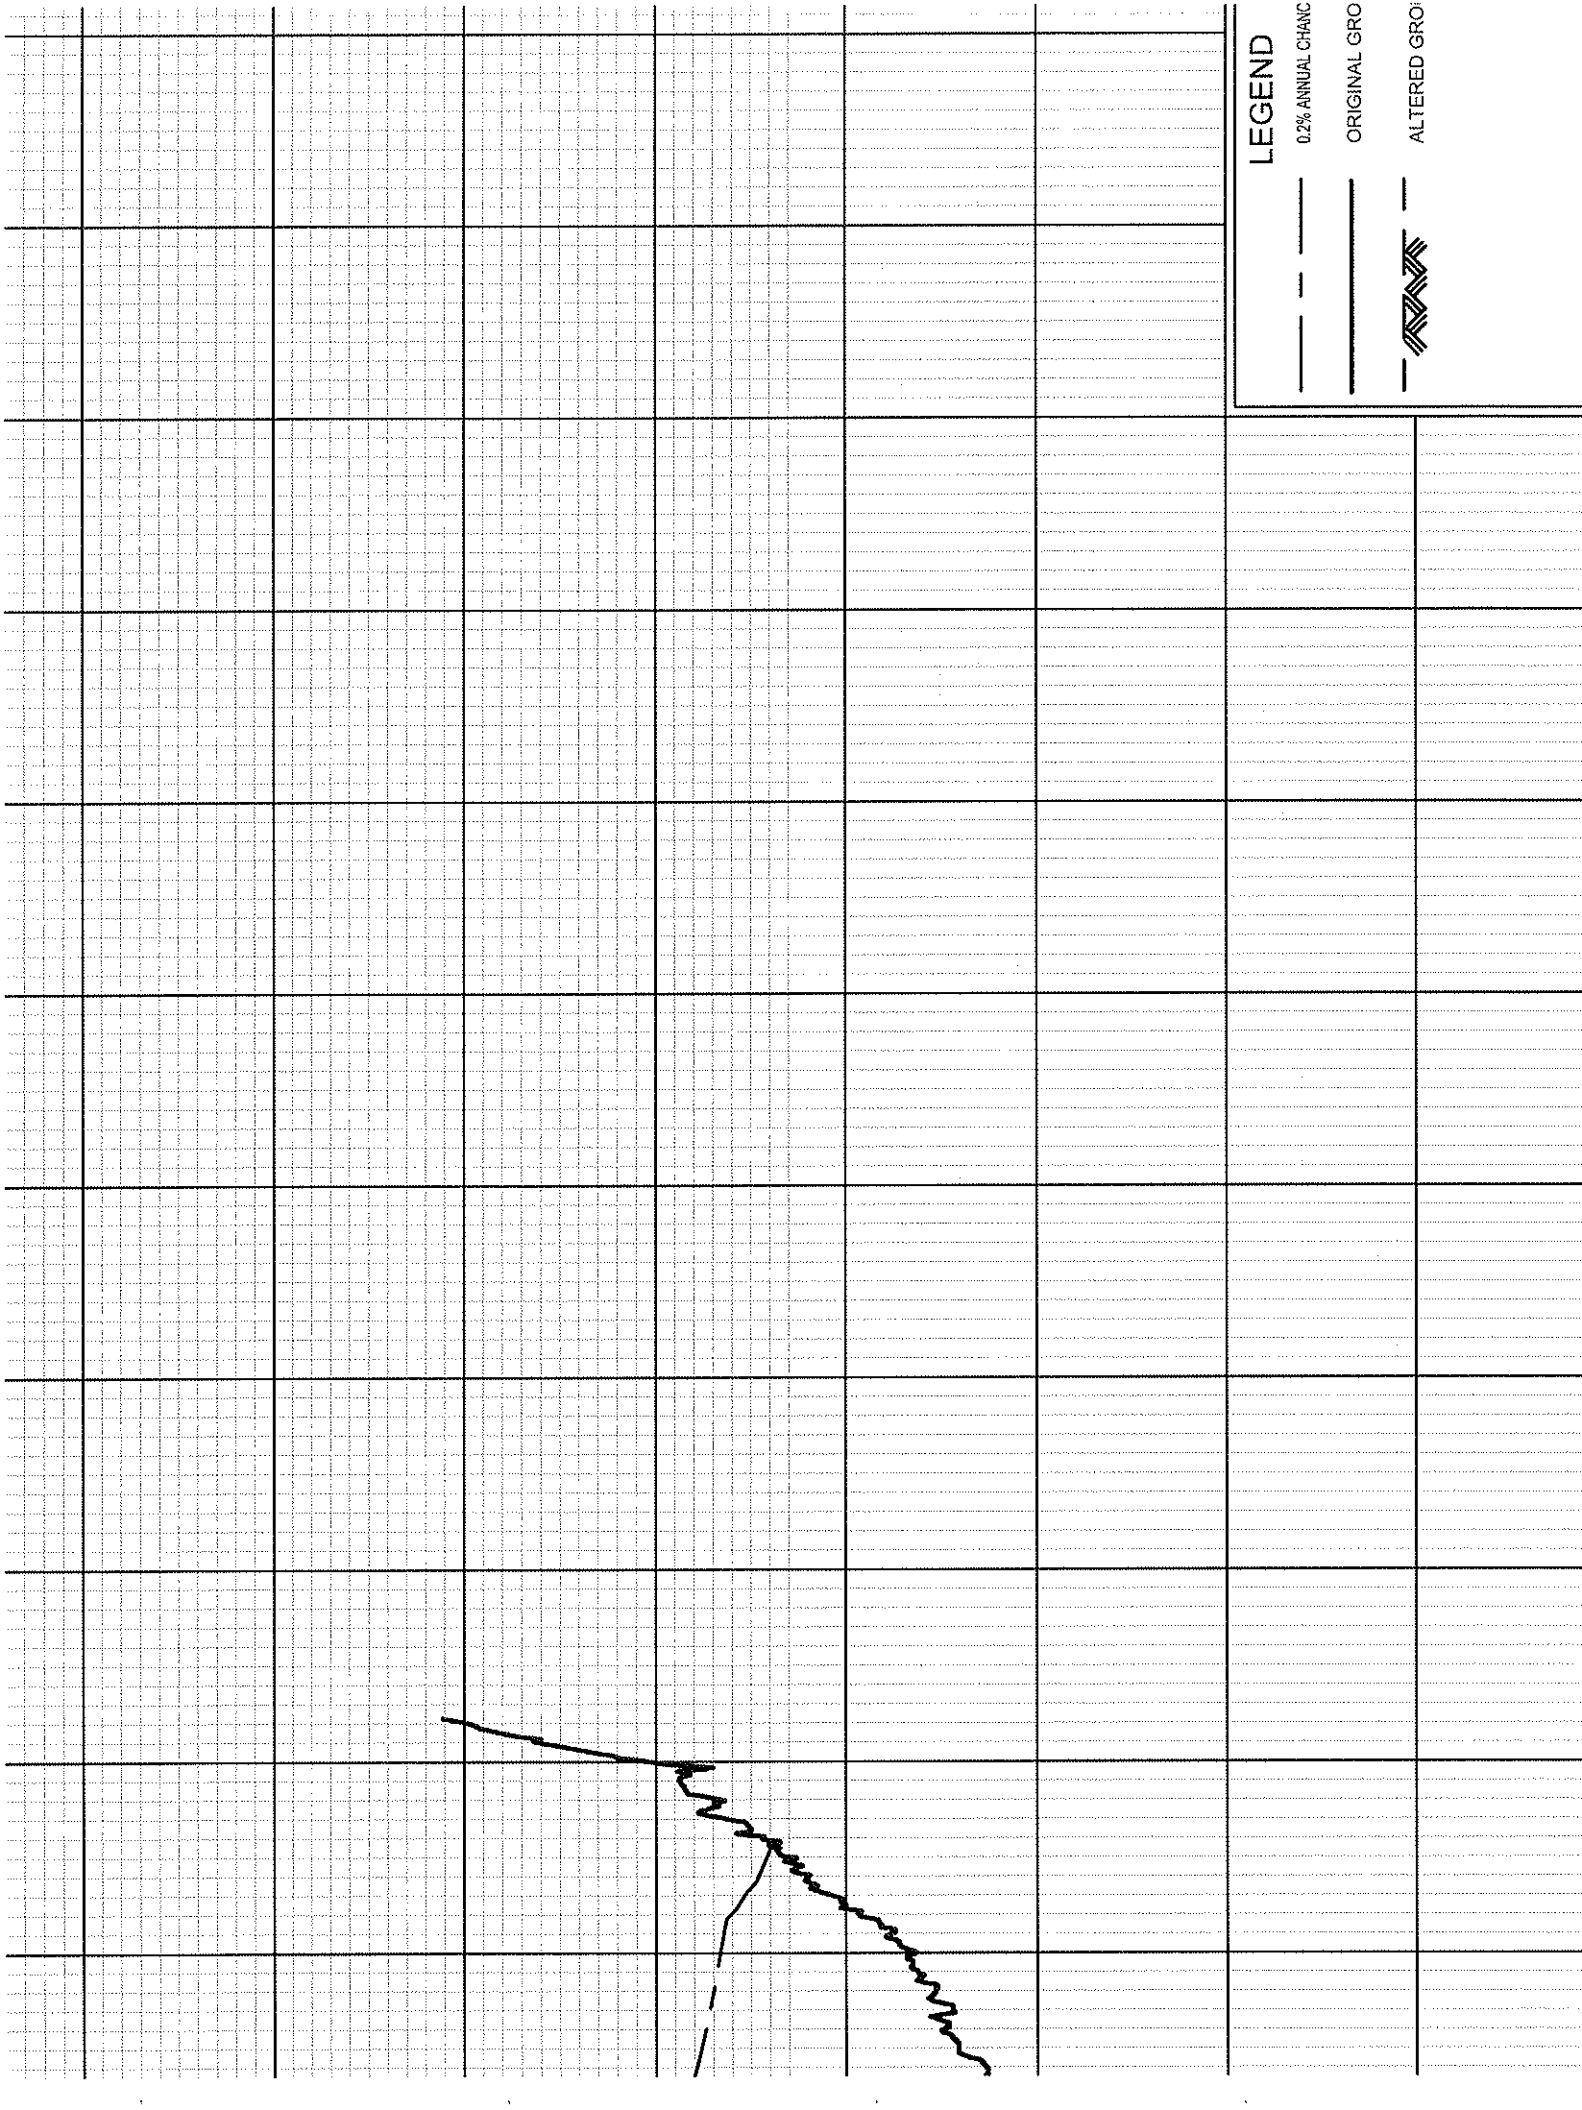

LEGEND


- 0.2% ANNUAL CHANC
- ORIGINAL GRO
- ALTERED GRO

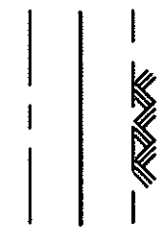

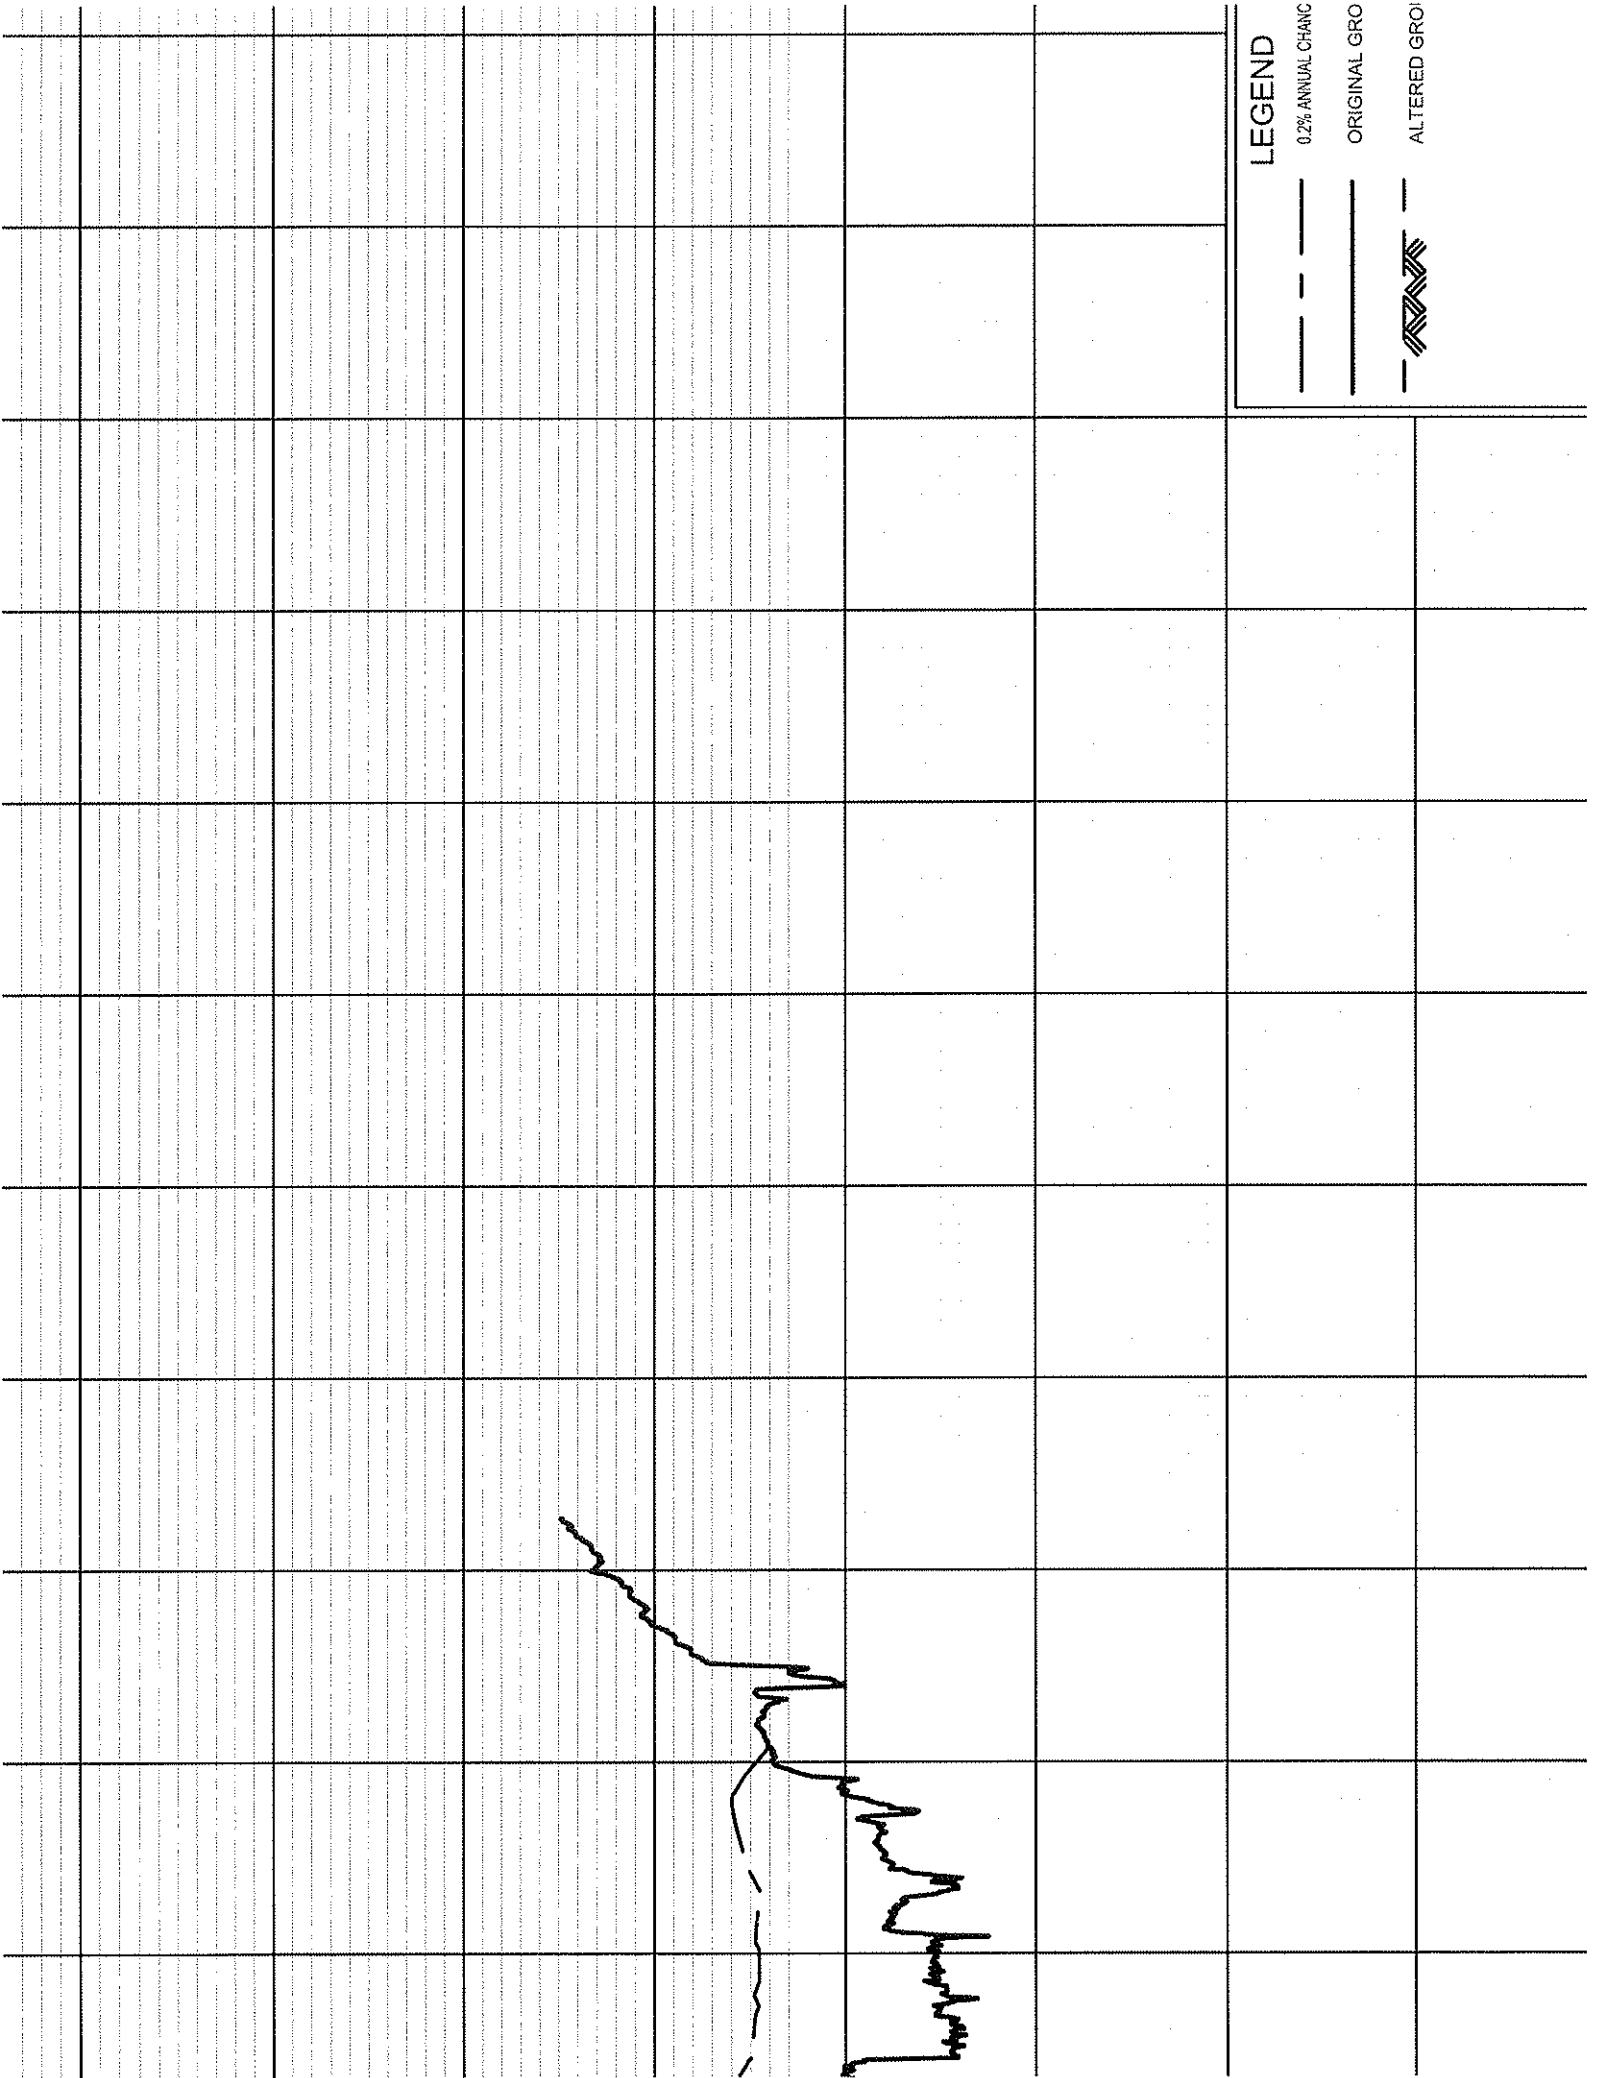

LEGEND

- 0.2% ANNUAL CHANG
- ORIGINAL GRO
- ALTERED GRO

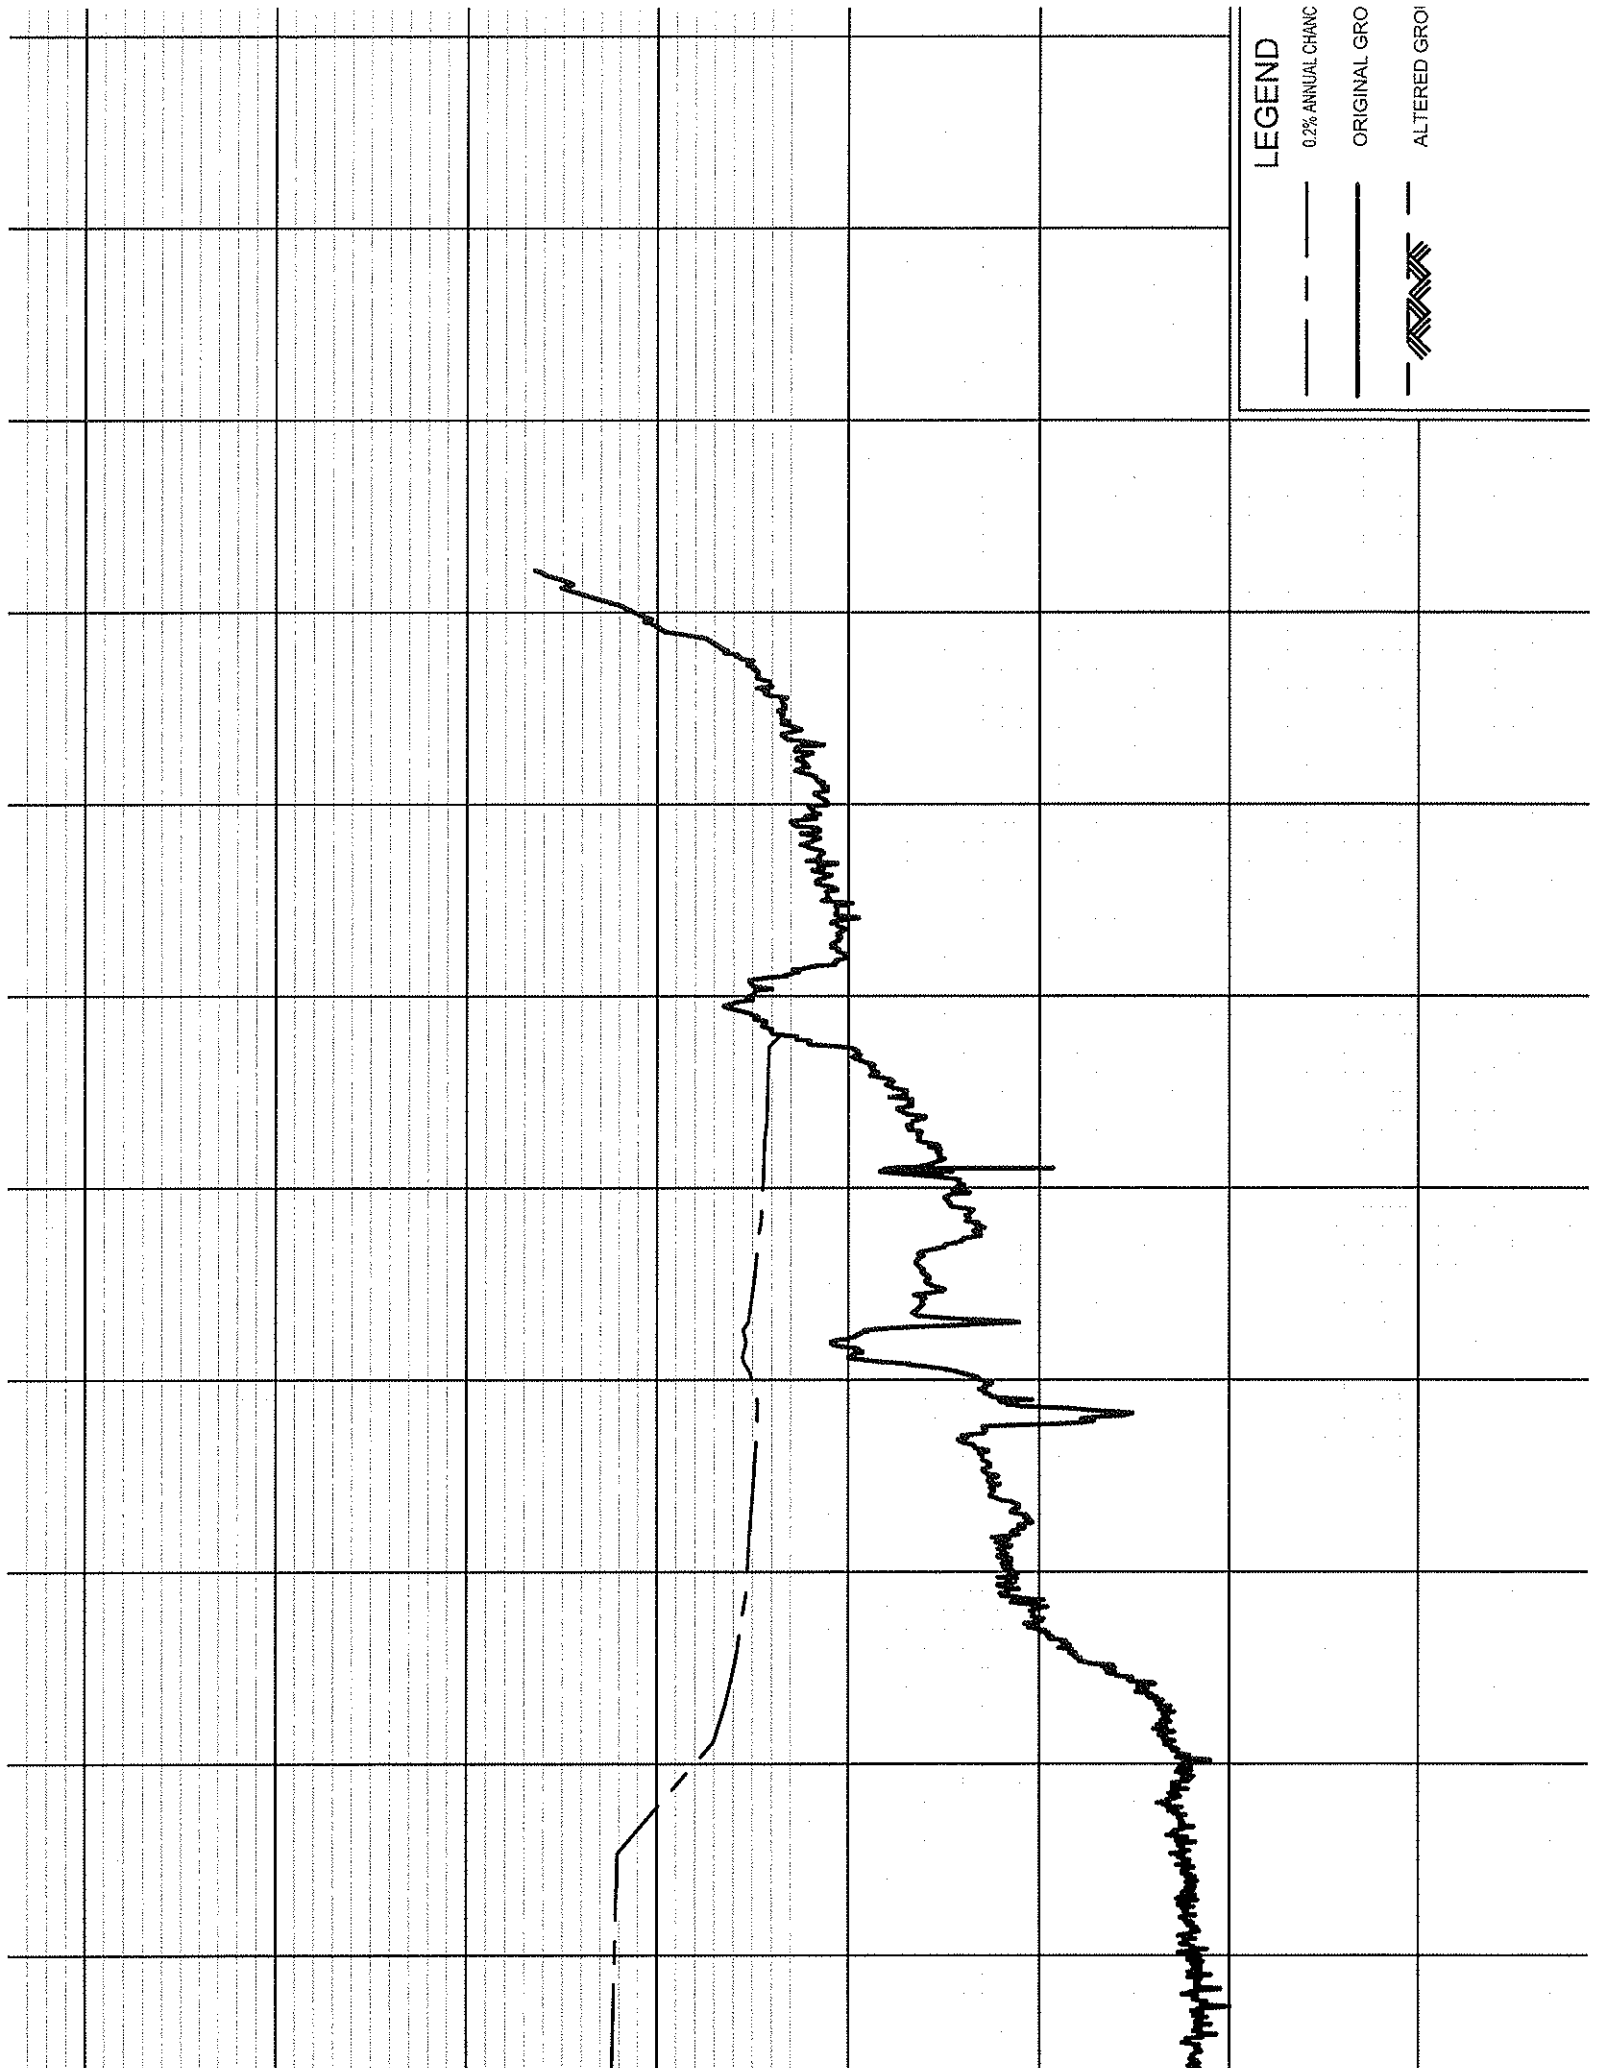


LEGEND

0.2% ANNUAL CHANG

ORIGINAL GRO


ALTERED GRO



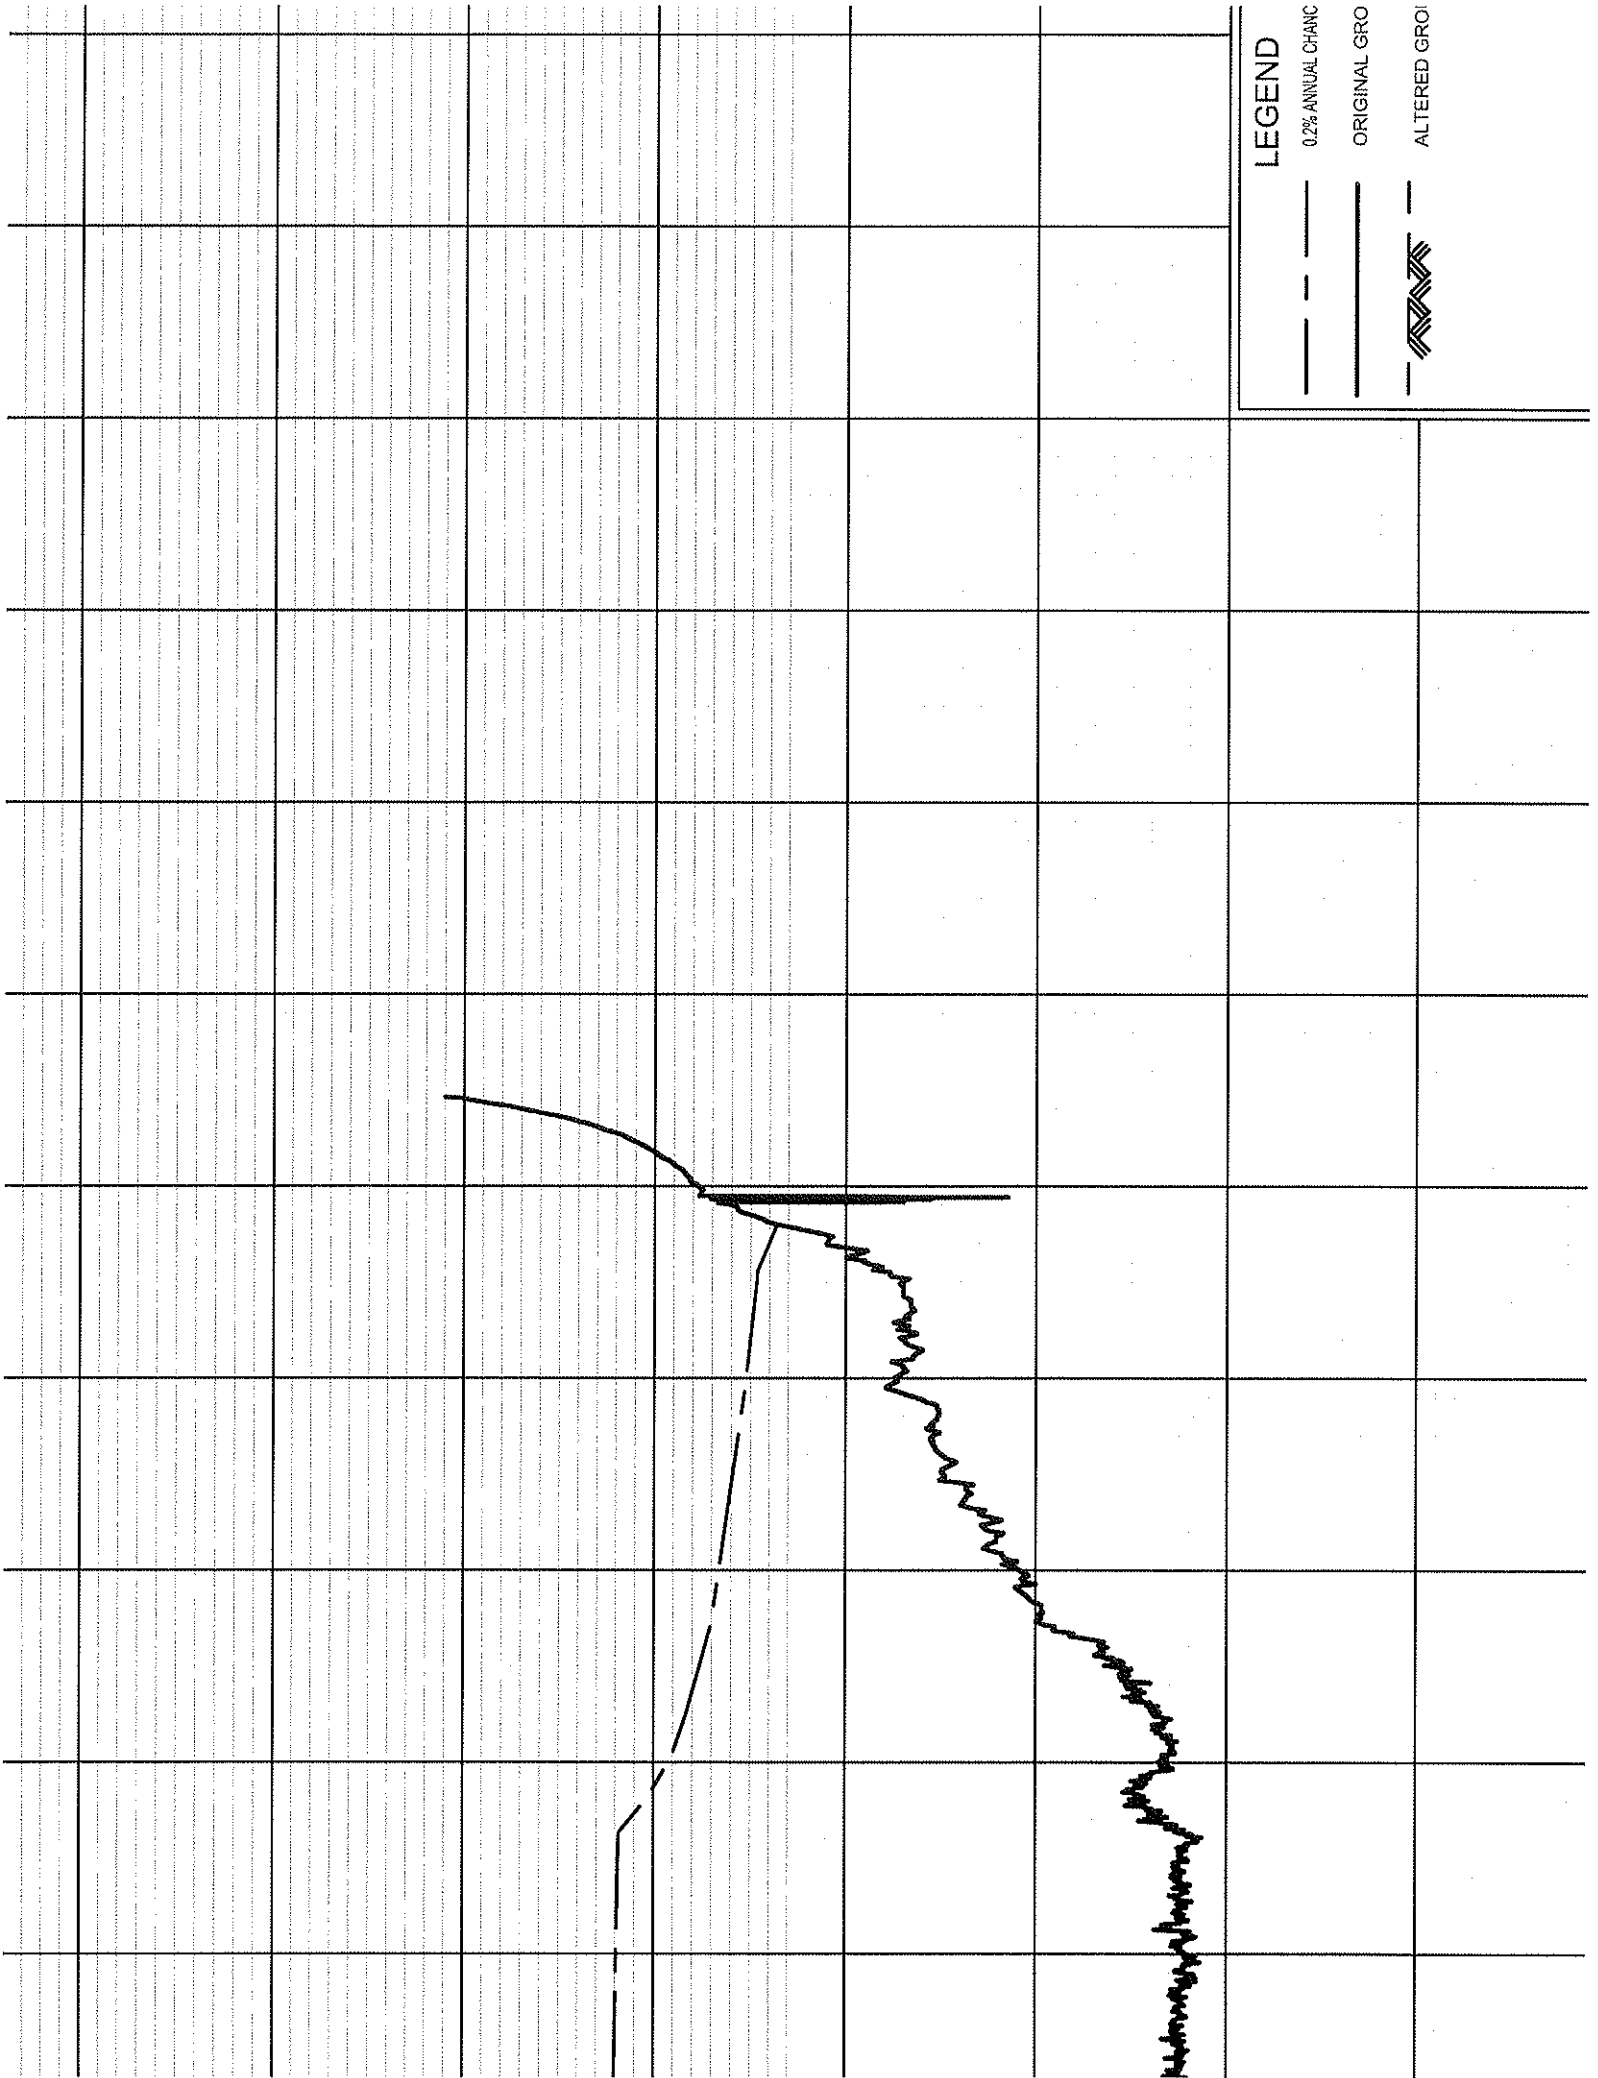

LEGEND

- 0.2% ANNUAL CHANG
- ORIGINAL GRO
- ALTERED GRO

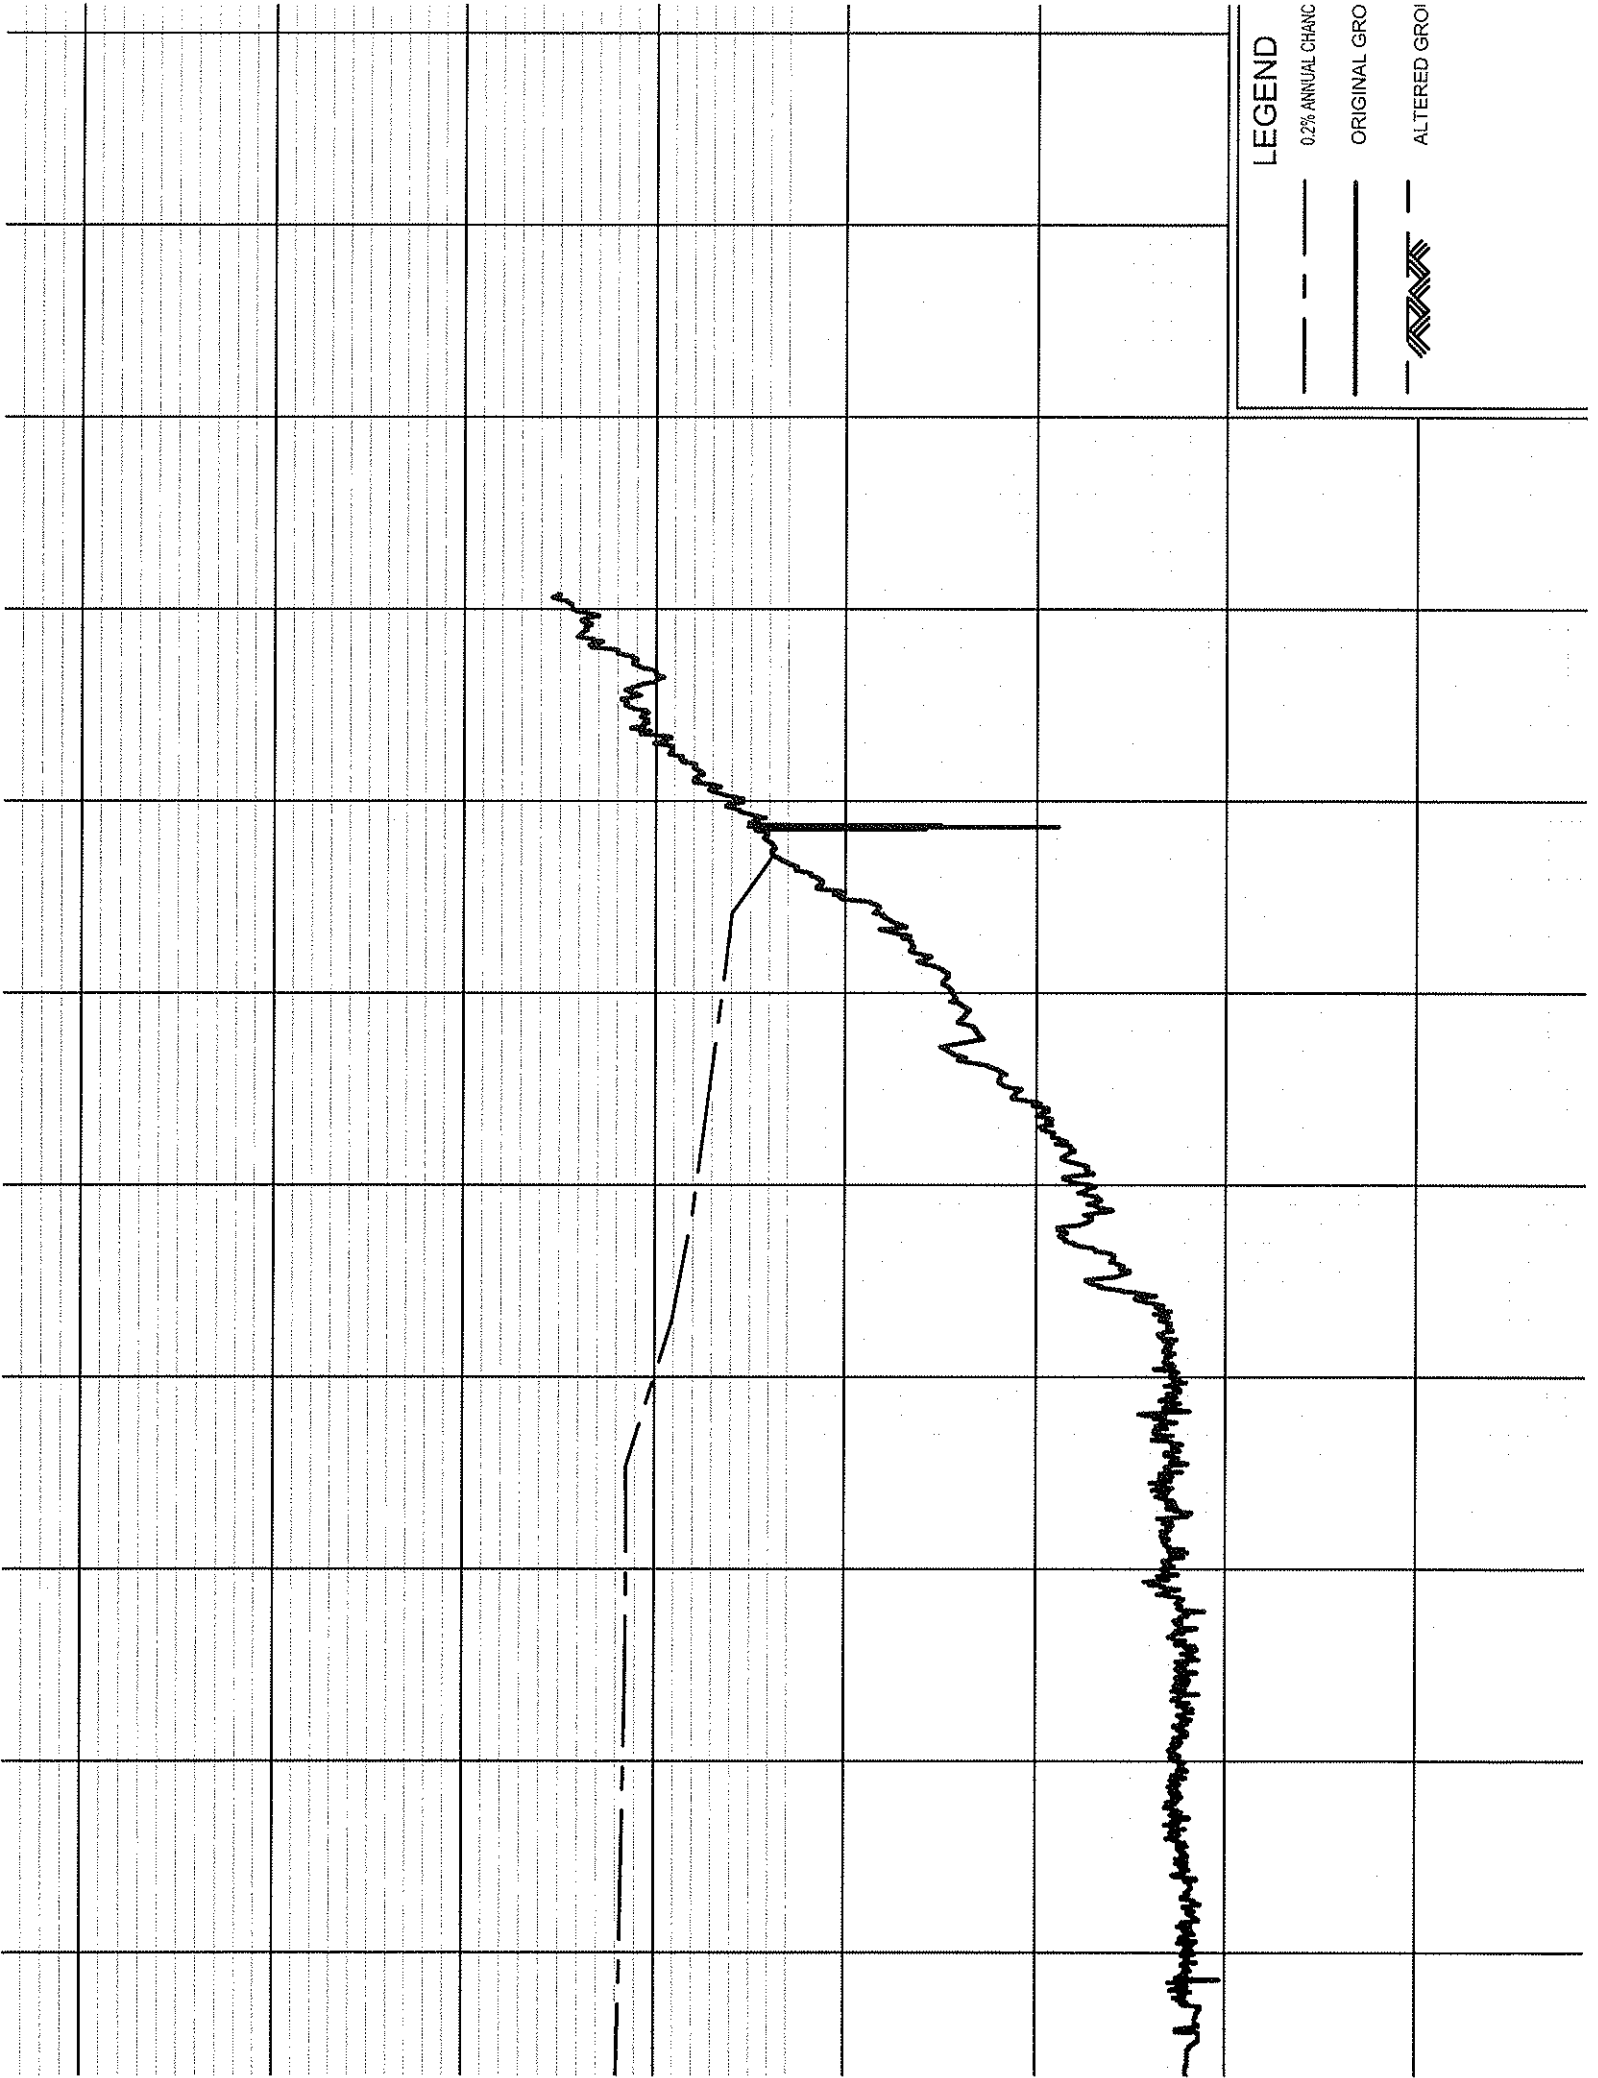


LEGEND

0.2% ANNUAL CHANG

ORIGINAL GRO


ALTERED GRO



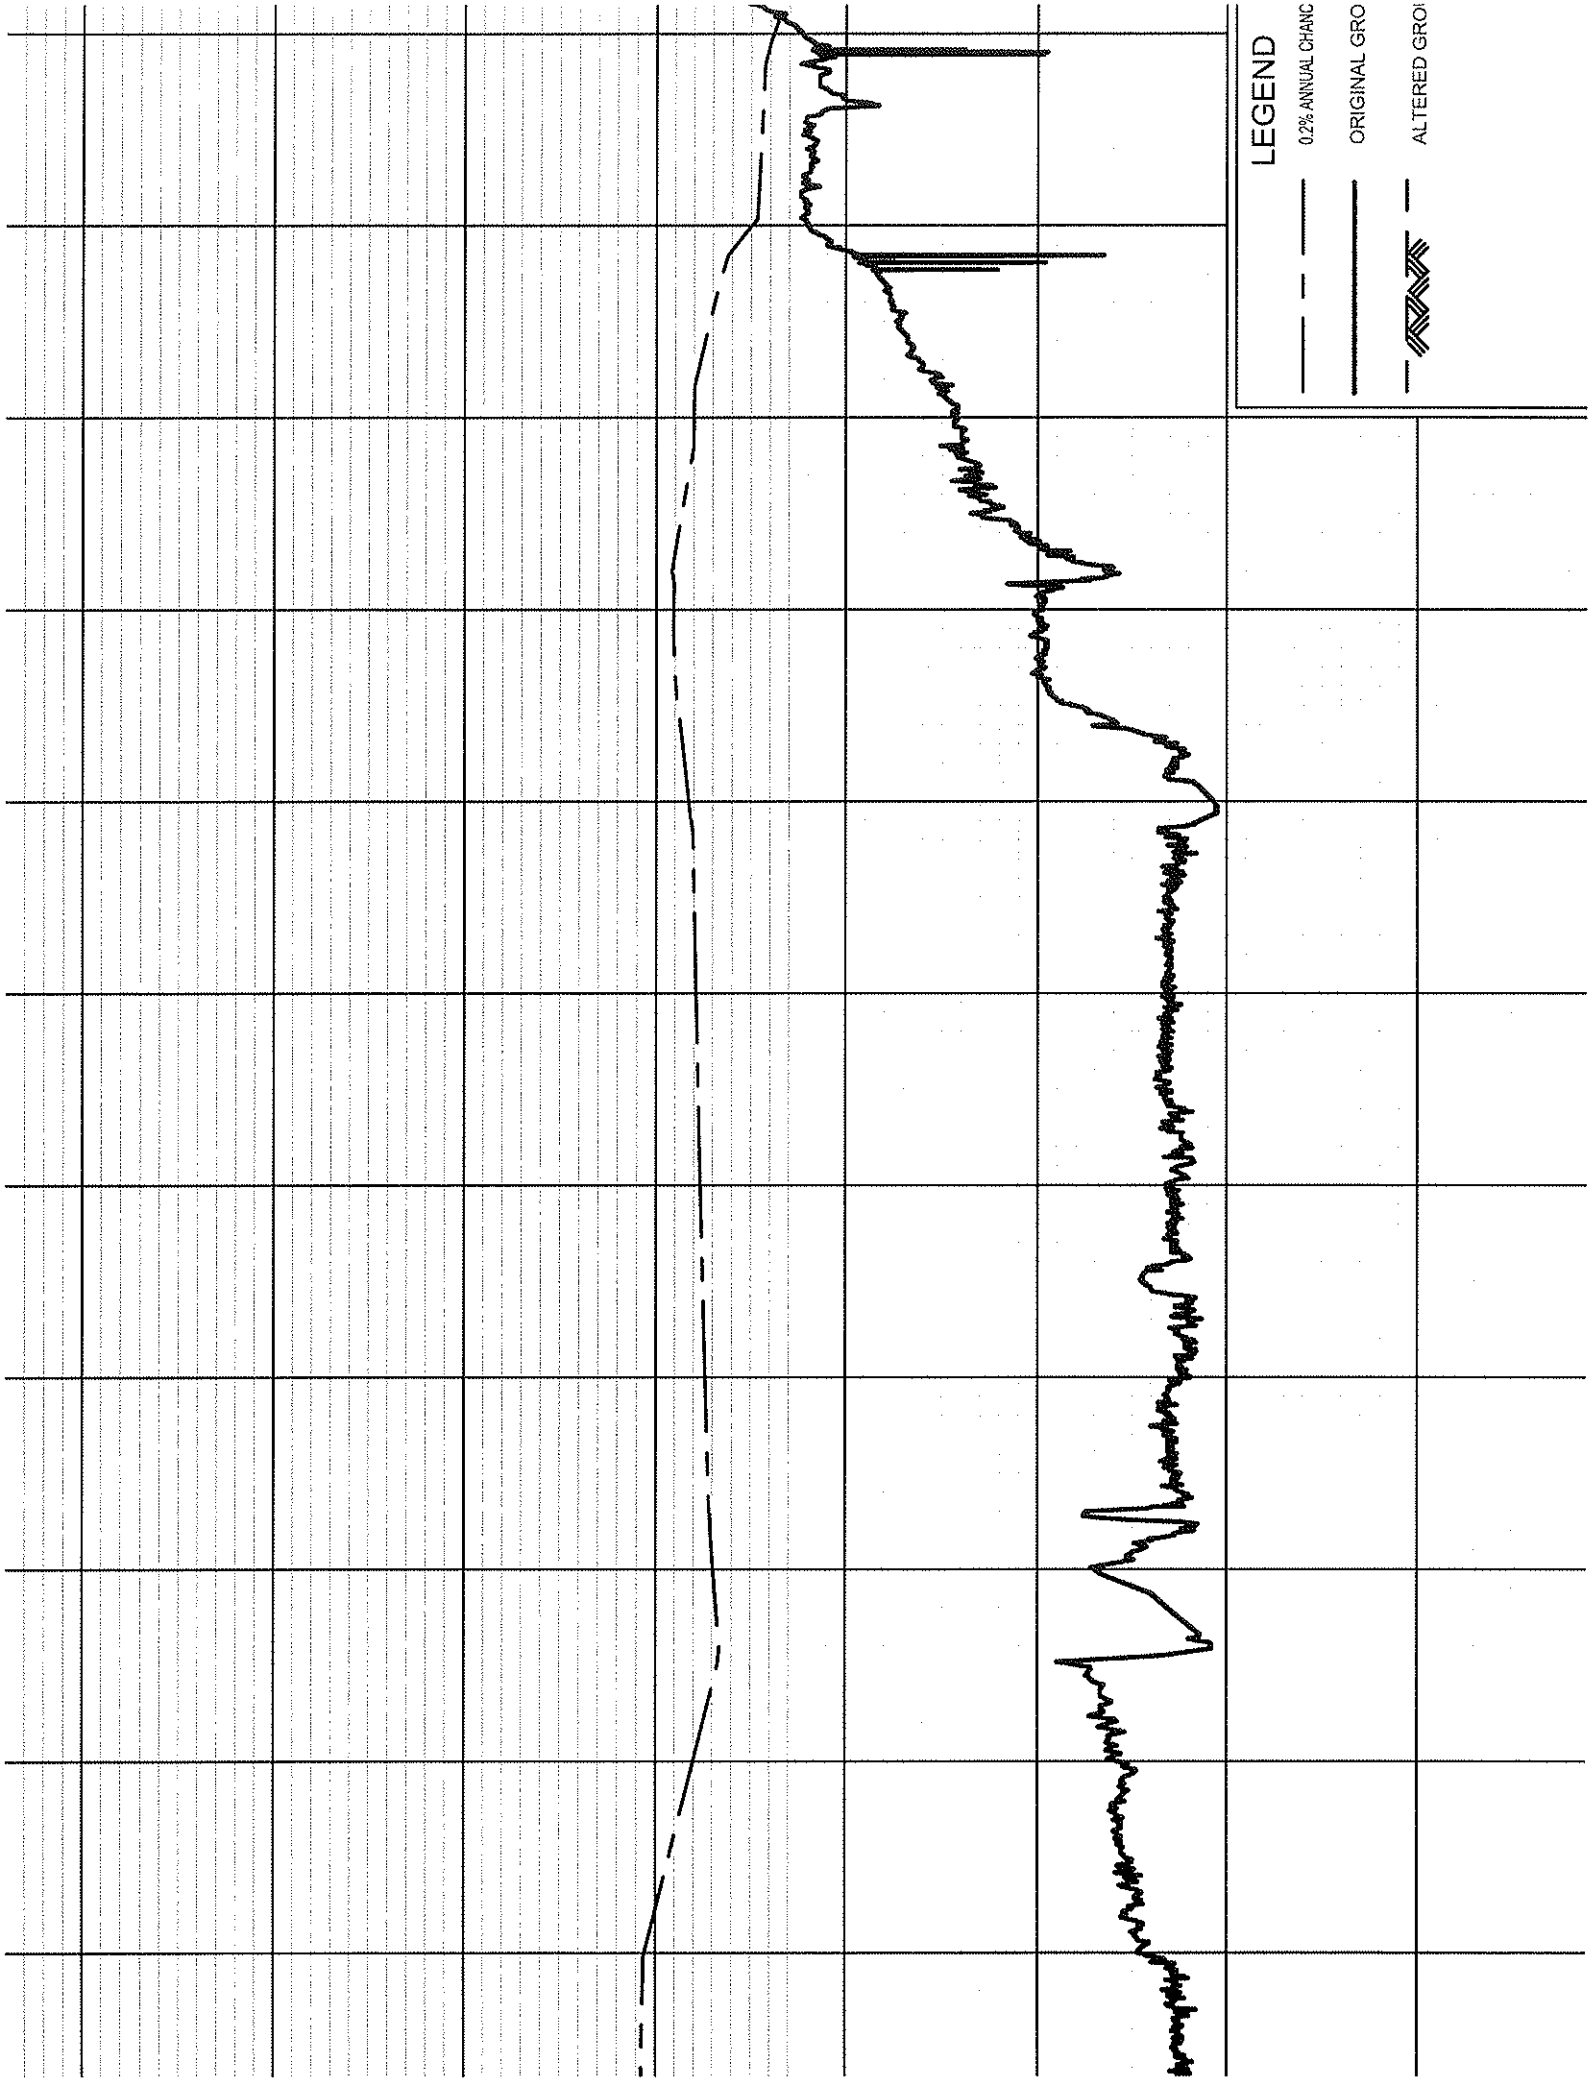

LEGEND

- 0.2% ANNUAL CHANG
- ORIGINAL GRO
- ALTERED GRO

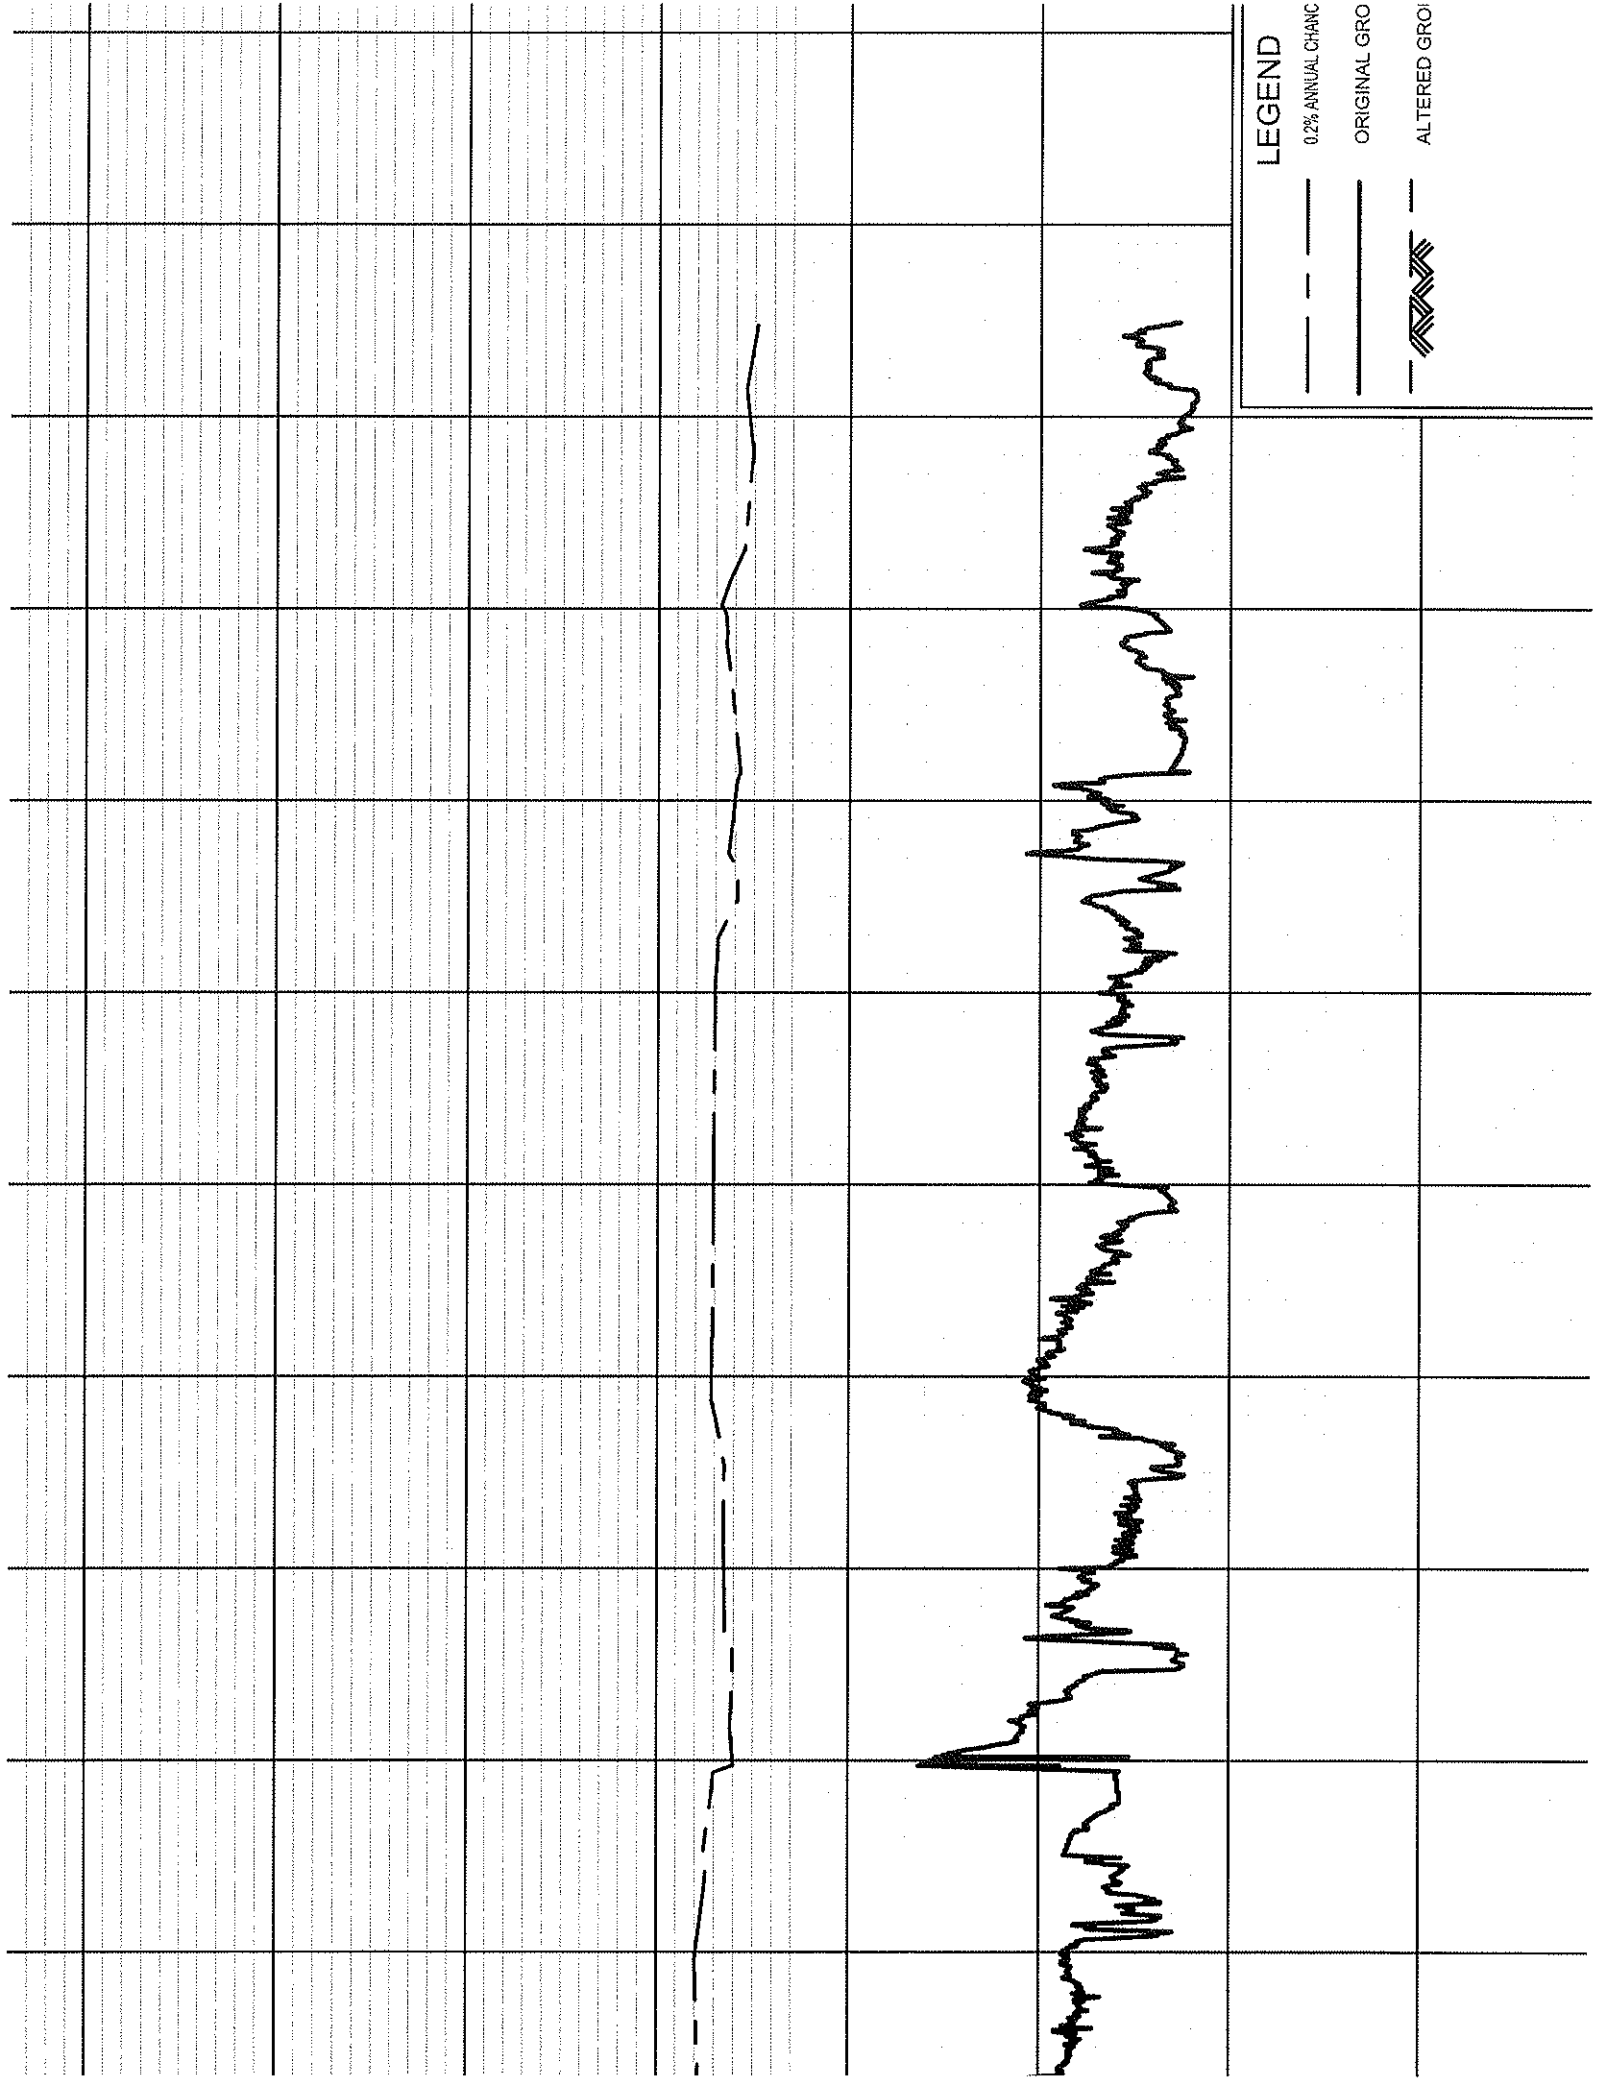

LEGEND

- - - 0.2% ANNUAL CHANG
 ——— ORIGINAL GRO
 ▨▨▨ ALTERED GRO


FLOOD INSURANCE STUDY



HARRISON COUNTY, MISSISSIPPI AND INCORPORATED AREAS

VOLUME 3 OF 3

COMMUNITY NAME	COMMUNITY NUMBER
BILOXI, CITY OF	285252
D'IBERVILLE, CITY OF	280336
GULFPORT, CITY OF	285253
HARRISON COUNTY (UNINCORPORATED AREAS)	285255
LONG BEACH, CITY OF	285257
PASS CHRISTIAN, CITY OF	285261

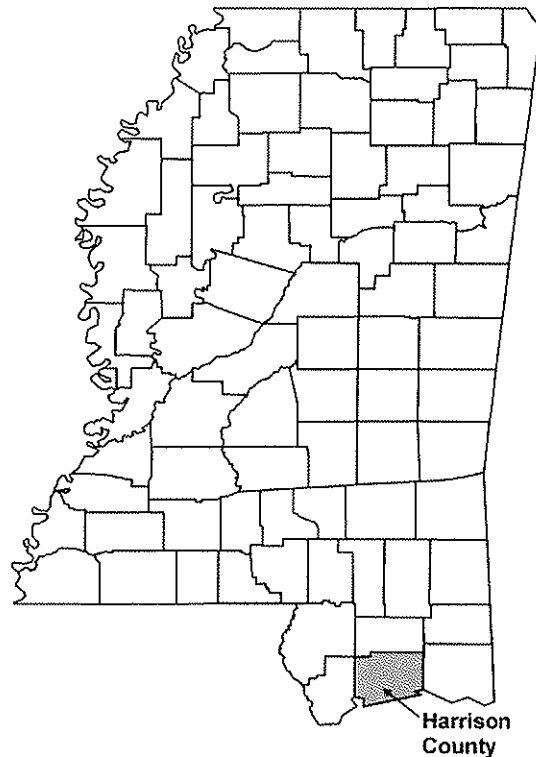

Federal Emergency Management Agency

FLOOD INSURANCE STUDY NUMBER
28047CV003A

NOTICE TO
FLOOD INSURANCE STUDY USERS

Communities participating in the National Flood Insurance Program (NFIP) have established repositories of flood hazard data for floodplain management and flood insurance purposes. This Flood Insurance Study (FIS) may not contain all data available within the repository. It is advisable to contact the community repository for any additional data.

Part or all of this FIS may be revised and republished at any time. In addition, part of this FIS may be revised by the Letter of Map Revision process, which does not involve republication or redistribution of the FIS. It is, therefore, the responsibility of the user to consult with community officials and to check the community repository to obtain the most current FIS components.

Initial Countywide FIS Effective Date:

TABLE OF CONTENTS

Table of Contents – Volume 1

	<u>Page</u>
1.0 <u>INTRODUCTION</u>	1
1.1 Purpose of Study	1
1.2 Authority and Acknowledgments	1
1.3 Coordination	3
2.0 <u>AREA STUDIED</u>	4
2.1 Scope of Study	4
2.2 Community Description	9
2.3 Principal Flood Problems	10
2.4 Flood Protection Measures	14
3.0 <u>ENGINEERING METHODS</u>	14
3.1 Hydrologic Analyses	14
3.2 Hydraulic Analyses	23
3.3 Vertical Datum	34
4.0 <u>FLOODPLAIN MANAGEMENT APPLICATIONS</u>	49
4.1 Floodplain Boundaries	49
4.2 Floodways	50
5.0 <u>INSURANCE APPLICATIONS</u>	65
6.0 <u>FLOOD INSURANCE RATE MAP</u>	67
7.0 <u>OTHER STUDIES</u>	70
8.0 <u>LOCATION OF DATA</u>	70
9.0 <u>BIBLIOGRAPHY AND REFERENCES</u>	71

Table of Contents – Volume 1 -continued

Page

FIGURES

Figure 1 – Transect Schematic	32
Figure 2 – Floodway Schematic	64

TABLES

Table 1 – CCO Meeting Dates	3
Table 2 – Streams Studied by Detailed and Limited Detailed Methods	6
Table 3 – Summary of Discharges	15
Table 4 – Summary of Roughness Coefficients	25
Table 5 – Parameter Values for Surge Elevations	30
Table 6 – Coastal Data Table	35
Table 7 – Floodway Data	51
Table 8 – Community Map History	68

EXHIBITS

Exhibit 1 – Flood Profiles

Bernard Bayou	Panels 01P – 06P
Bernard Bayou Tributary 3	Panel 07P
Bernard Bayou Tributary 4	Panel 08P
Bernard Bayou Tributary 5	Panel 09P
Bernard Bayou Tributary 6	Panel 10P
Big Creek	Panels 11P – 13P
Biloxi River	Panels 14P – 21P

Table of Contents – Volume 2

EXHIBITS – continued

Exhibit 1 – Flood Profiles - continued

Brickyard Bayou	Panels 22P – 24P
Canal No. 1	Panels 25P – 29P
Canal No. 3	Panels 30P – 31P
Choctaw Creek	Panel 32P
Crow Creek	Panels 33P – 34P
Flat Branch	Panels 35P – 38P
Flat Branch Tributary 1	Panel 39P
Flat Branch Tributary 2	Panel 40P
Fritz Creek	Panels 41P – 42P
Fritz Creek Tributary 1	Panels 43P – 45P
Fritz Creek Tributary 2	Panel 46P
Hickory Creek	Panels 47P – 48P
Hog Branch	Panels 49P – 51P
Howard Creek	Panels 52P – 54P

Table of Contents – Volume 2 – continued

EXHIBITS – continued

Exhibit 1 – Flood Profiles - continued

Little Biloxi River	Panels 55P – 61P
Mill Creek	Panels 62P – 63P
Palmer Creek	Panels 64P – 65P
Parker Creek	Panels 66P – 68P
Pole Branch	Panels 69P – 70P
Sandy Creek	Panels 71P – 73P
Saucier Creek	Panels 74P – 76P
Tchoutacabouffa River	Panels 77P – 81P
Turkey Creek	Panels 82P – 87P
Tuxachanie Creek	Panels 88P – 94P
West Creek	Panels 95P – 96P
Wolf River	Panels 97P – 103P

Exhibit 2 – 0.2% Annual Chance Wave Envelopes

Transect 1	Panel 01P
Transect 2	Panel 02P
Transect 3	Panel 03P
Transect 4	Panel 04P
Transect 5	Panel 05P
Transect 6	Panel 06P
Transect 7	Panel 07P
Transect 8	Panel 08P
Transect 9	Panel 09P

Table of Contents – Volume 3

EXHIBITS – continued

Exhibit 2 – 0.2% Annual Chance Wave Envelopes

Transect 10	Panels 10P – 11P
Transect 11	Panel 12P
Transect 12	Panel 13P
Transect 13	Panel 14P
Transect 14	Panels 15P – 16P
Transect 15	Panel 17P
Transect 16	Panel 18P
Transect 17	Panel 19P
Transect 18	Panel 20P
Transect 19	Panel 21P
Transect 20	Panel 22P
Transect 21	Panel 23P
Transect 22	Panels 24P – 25P
Transect 23	Panel 26P


Table of Contents – Volume 3 – continued

EXHIBITS – continued

Exhibit 2 – 0.2% Annual Chance Wave Envelopes – continued

Transect 24	Panel 27P
Transect 25	Panel 28P
Transect 26	Panels 29P – 30P
Transect 27	Panels 31P – 32P
Transect 28	Panel 33P
Transect 29	Panel 34P
Transect 30	Panel 35P
Transect 31	Panel 36P
Transect 32	Panel 37P
Transect 33	Panel 38P
Transect 34	Panel 39P
Transect 35	Panel 40P
Transect 36	Panel 41P
Transect 37	Panel 42P
Transect 38	Panel 43P
Transect 39	Panel 44P
Transect 40	Panels 45P – 46P
Transect 41	Panel 47P
Transect 42	Panel 48P
Transect 43	Panel 49P
Transect 44	Panel 50P
Transect 45	Panels 51P – 52P
Transect 46	Panels 53P – 54P
Transect 47	Panels 55P – 56P
Transect 48	Panels 57P – 58P
Transect 49	Panel 59P
Transect 50	Panel 60P
Transect 51	Panel 61P
Transect 52	Panel 62P
Transect 53	Panels 63P – 64P
Transect 54	Panels 65P – 66P
Transect 55	Panels 67P – 68P
Transect 56	Panel 69P
Transect 57	Panel 70P
Transect 58	Panel 71P
Transect 59	Panel 72P
Transect 60	Panel 73P
Transect 61	Panel 74P
Transect 62	Panel 75P
Transect 63	Panel 76P
Transect 64	Panel 77P
Transect 65	Panel 78P
Transect 66	Panel 79P
Transect 67	Panel 80P
Transect 68	Panel 81P

Exhibit 3 – Flood Insurance Rate Map Index
Flood Insurance Rate Map

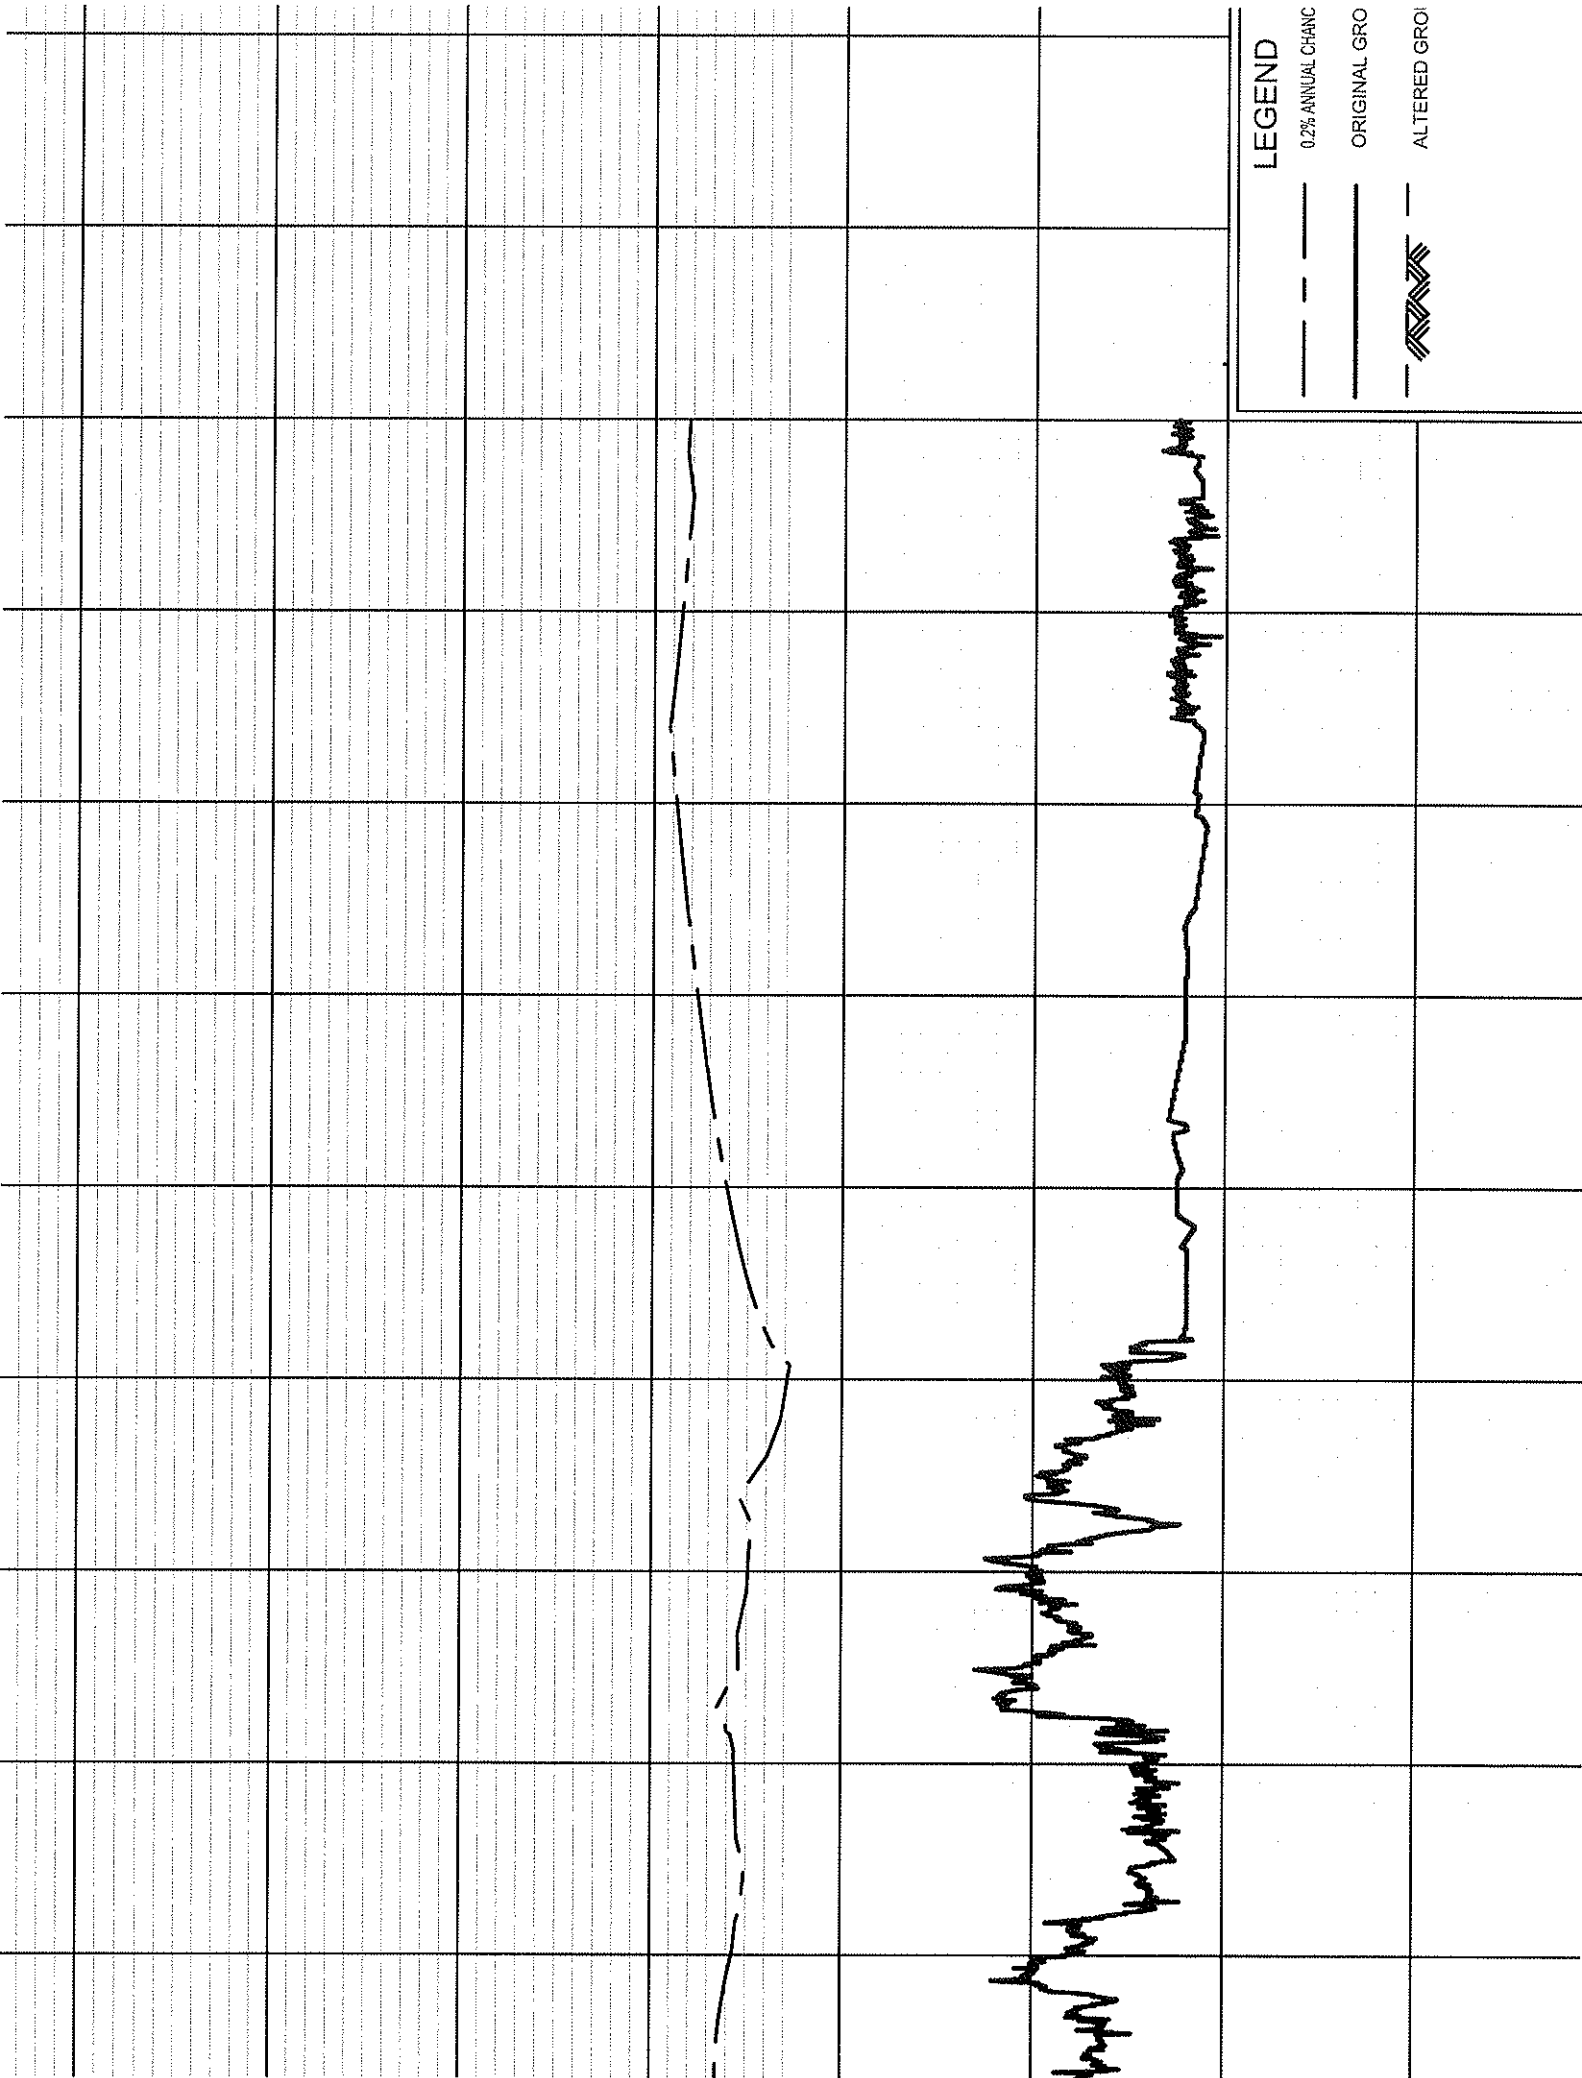


LEGEND

--- 0.2% ANNUAL CHANC

— ORIGINAL GRO


▨ ALTERED GRO

Handwritten notes in the right margin:
 1. 10' high
 2. 10' high
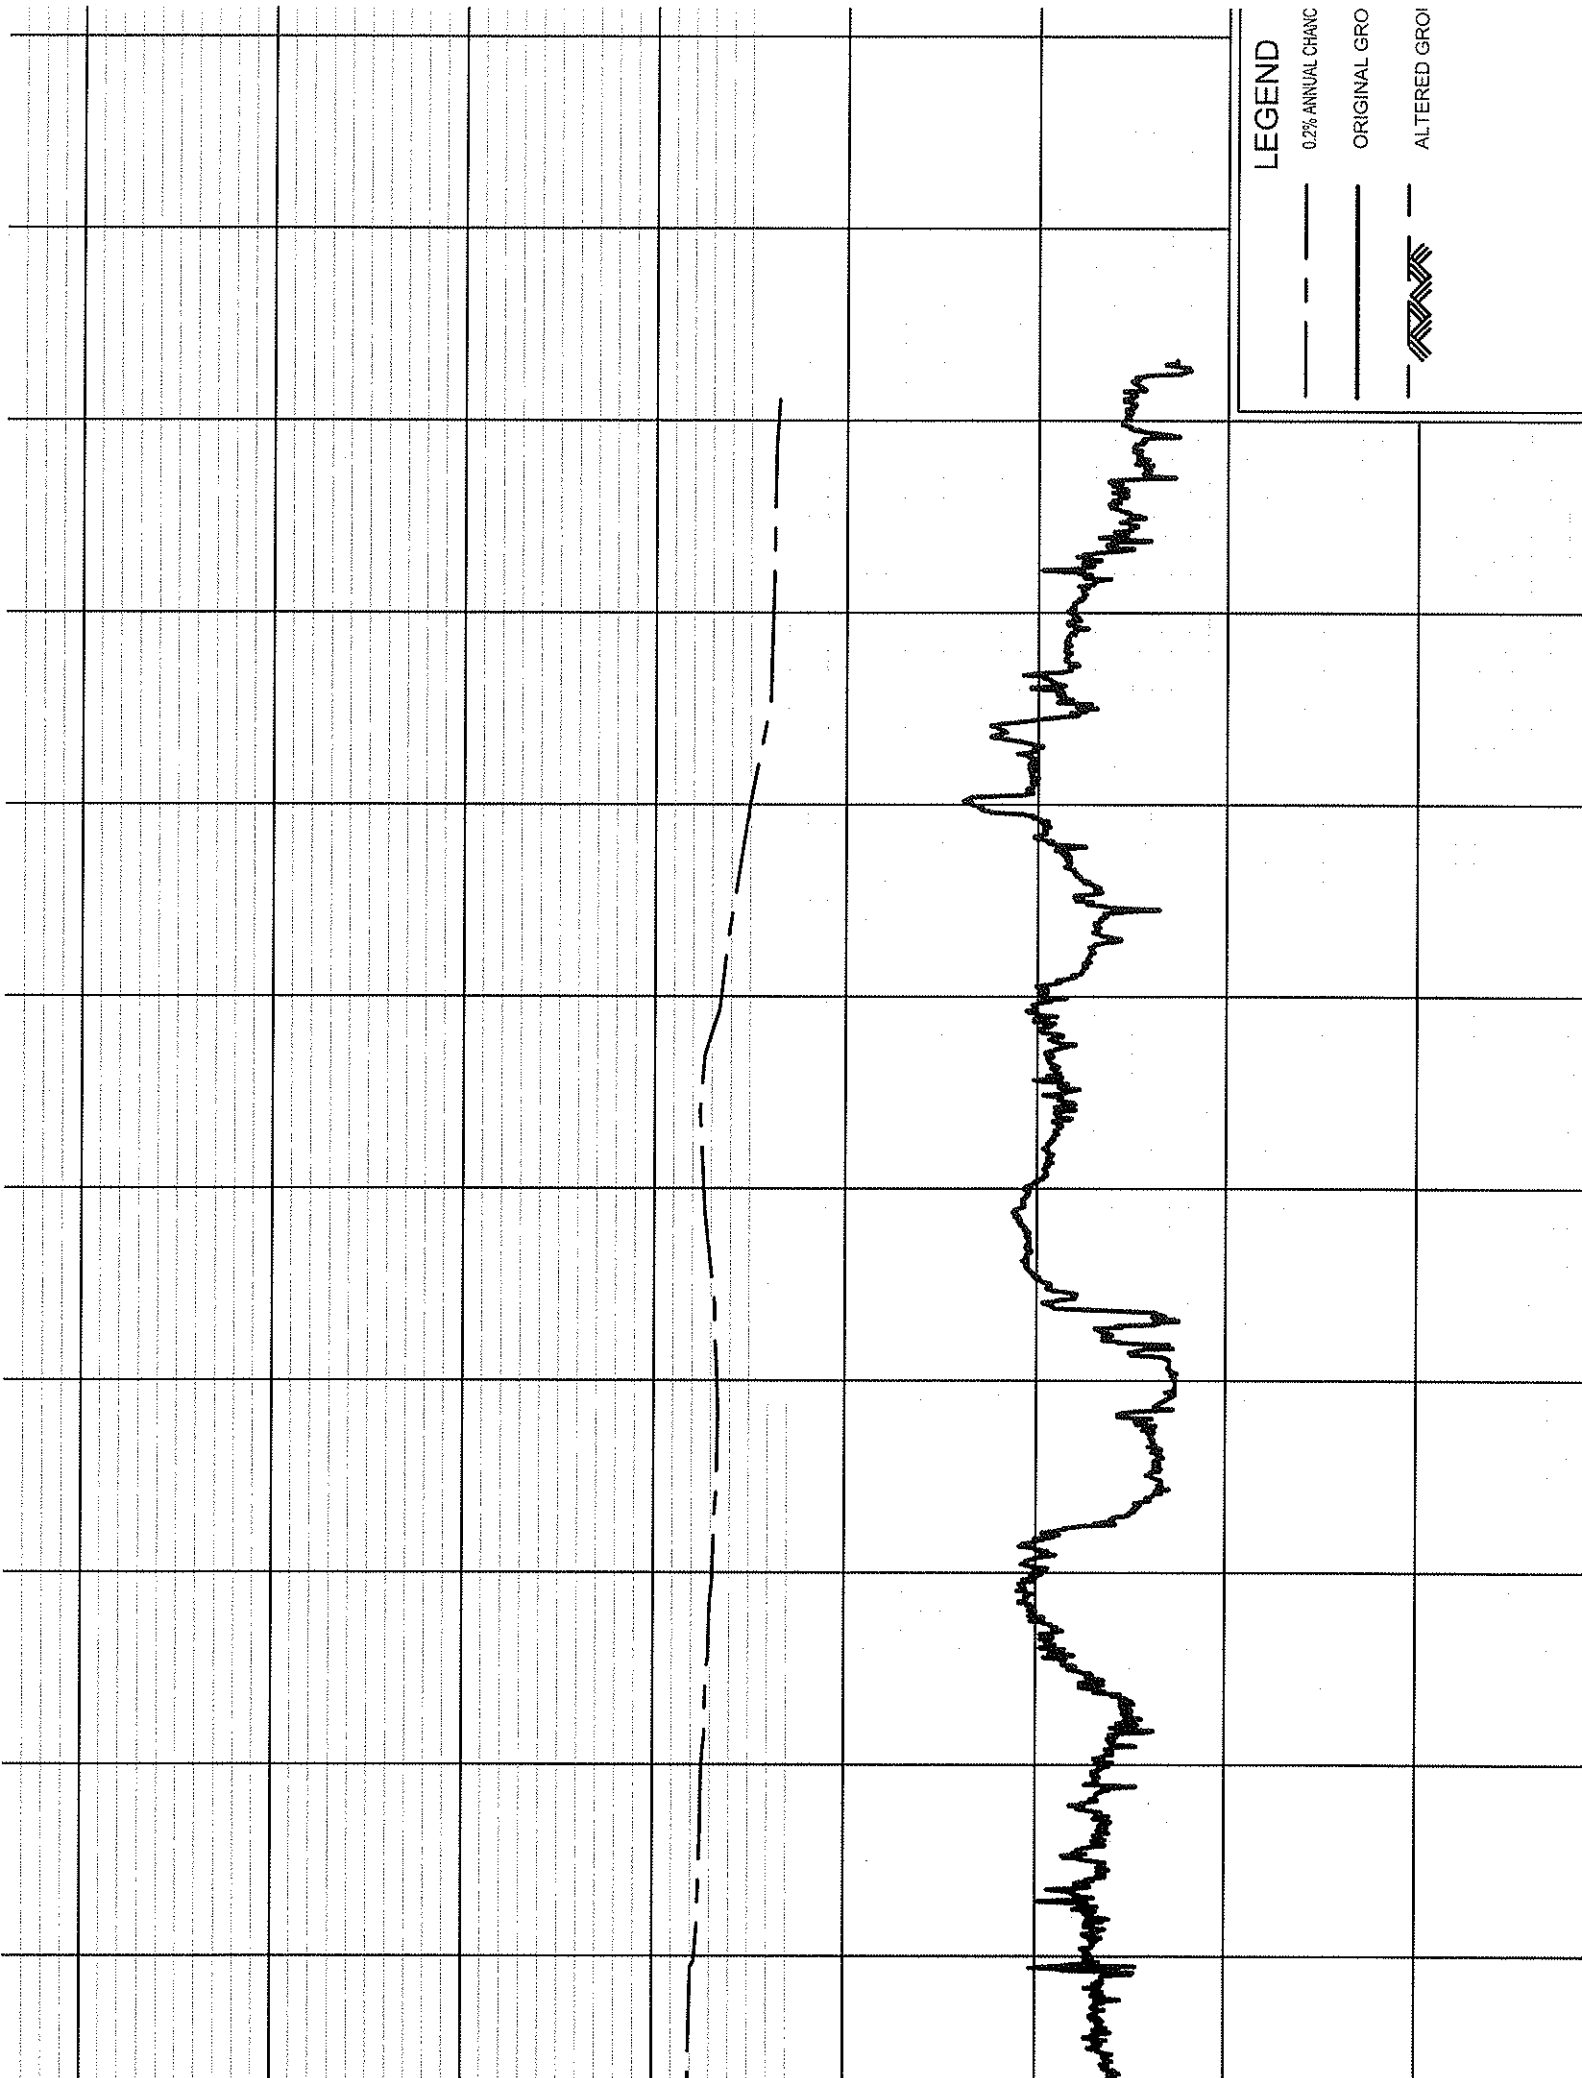

LEGEND

- 0.2% ANNUAL CHANG
- ORIGINAL GRO
- ALTERED GRO

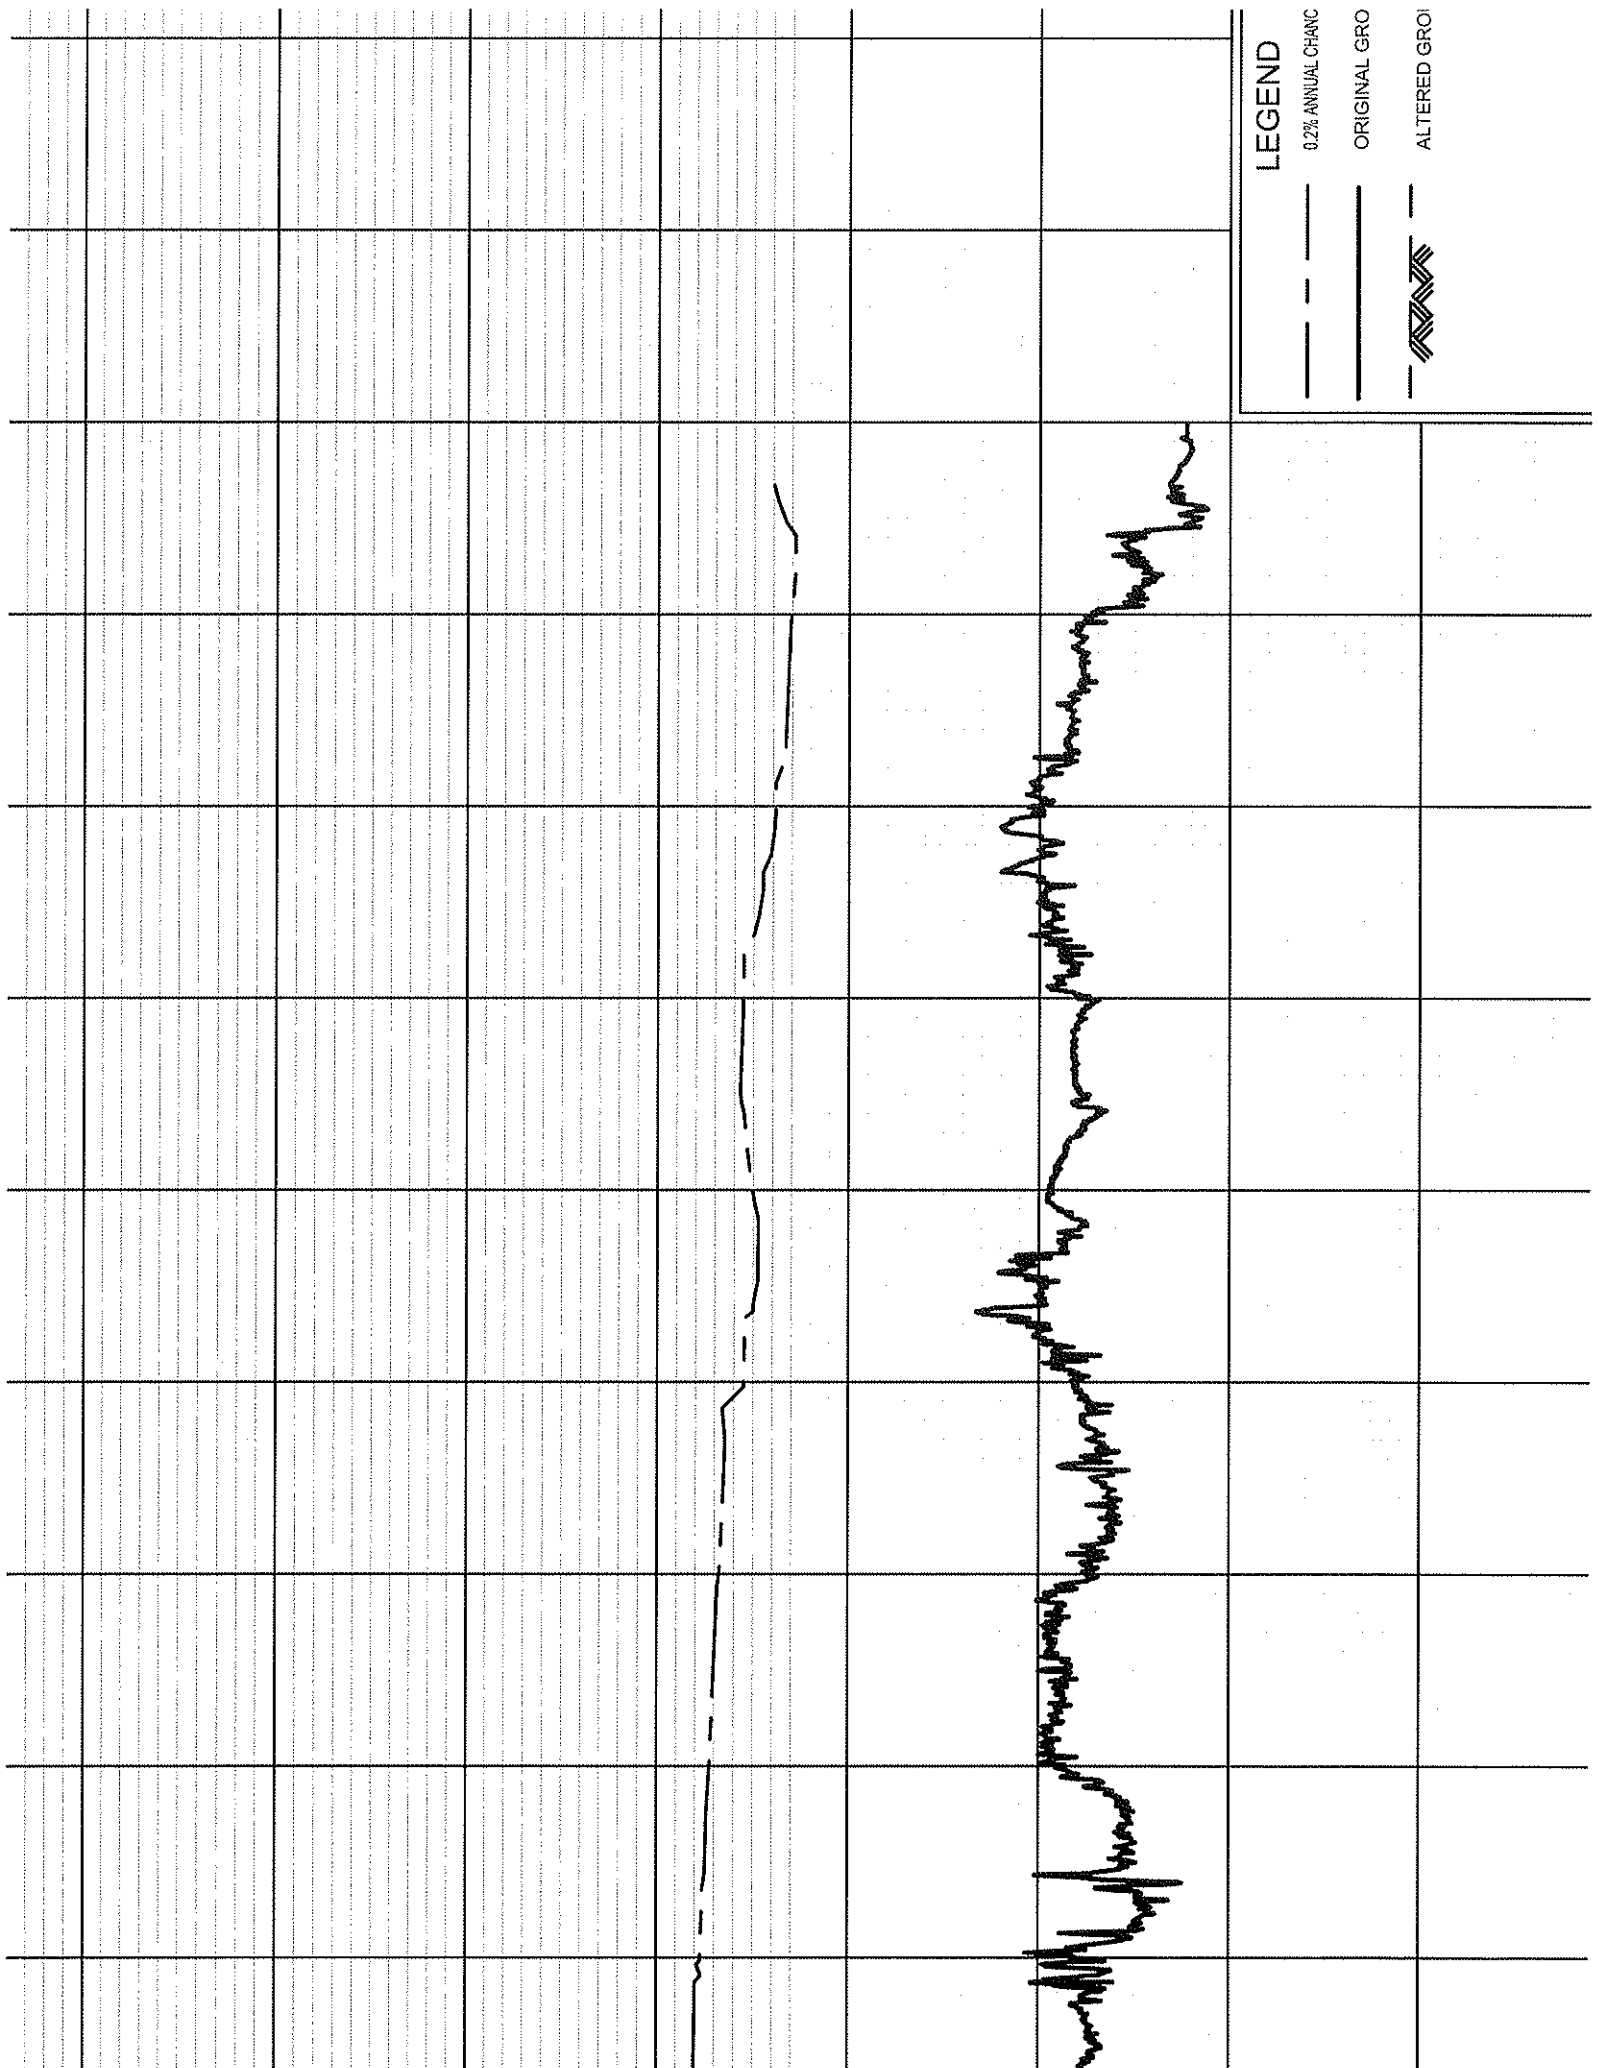


LEGEND

— 0.2% ANNUAL CHANG

— ORIGINAL GRO


— ALTERED GRO



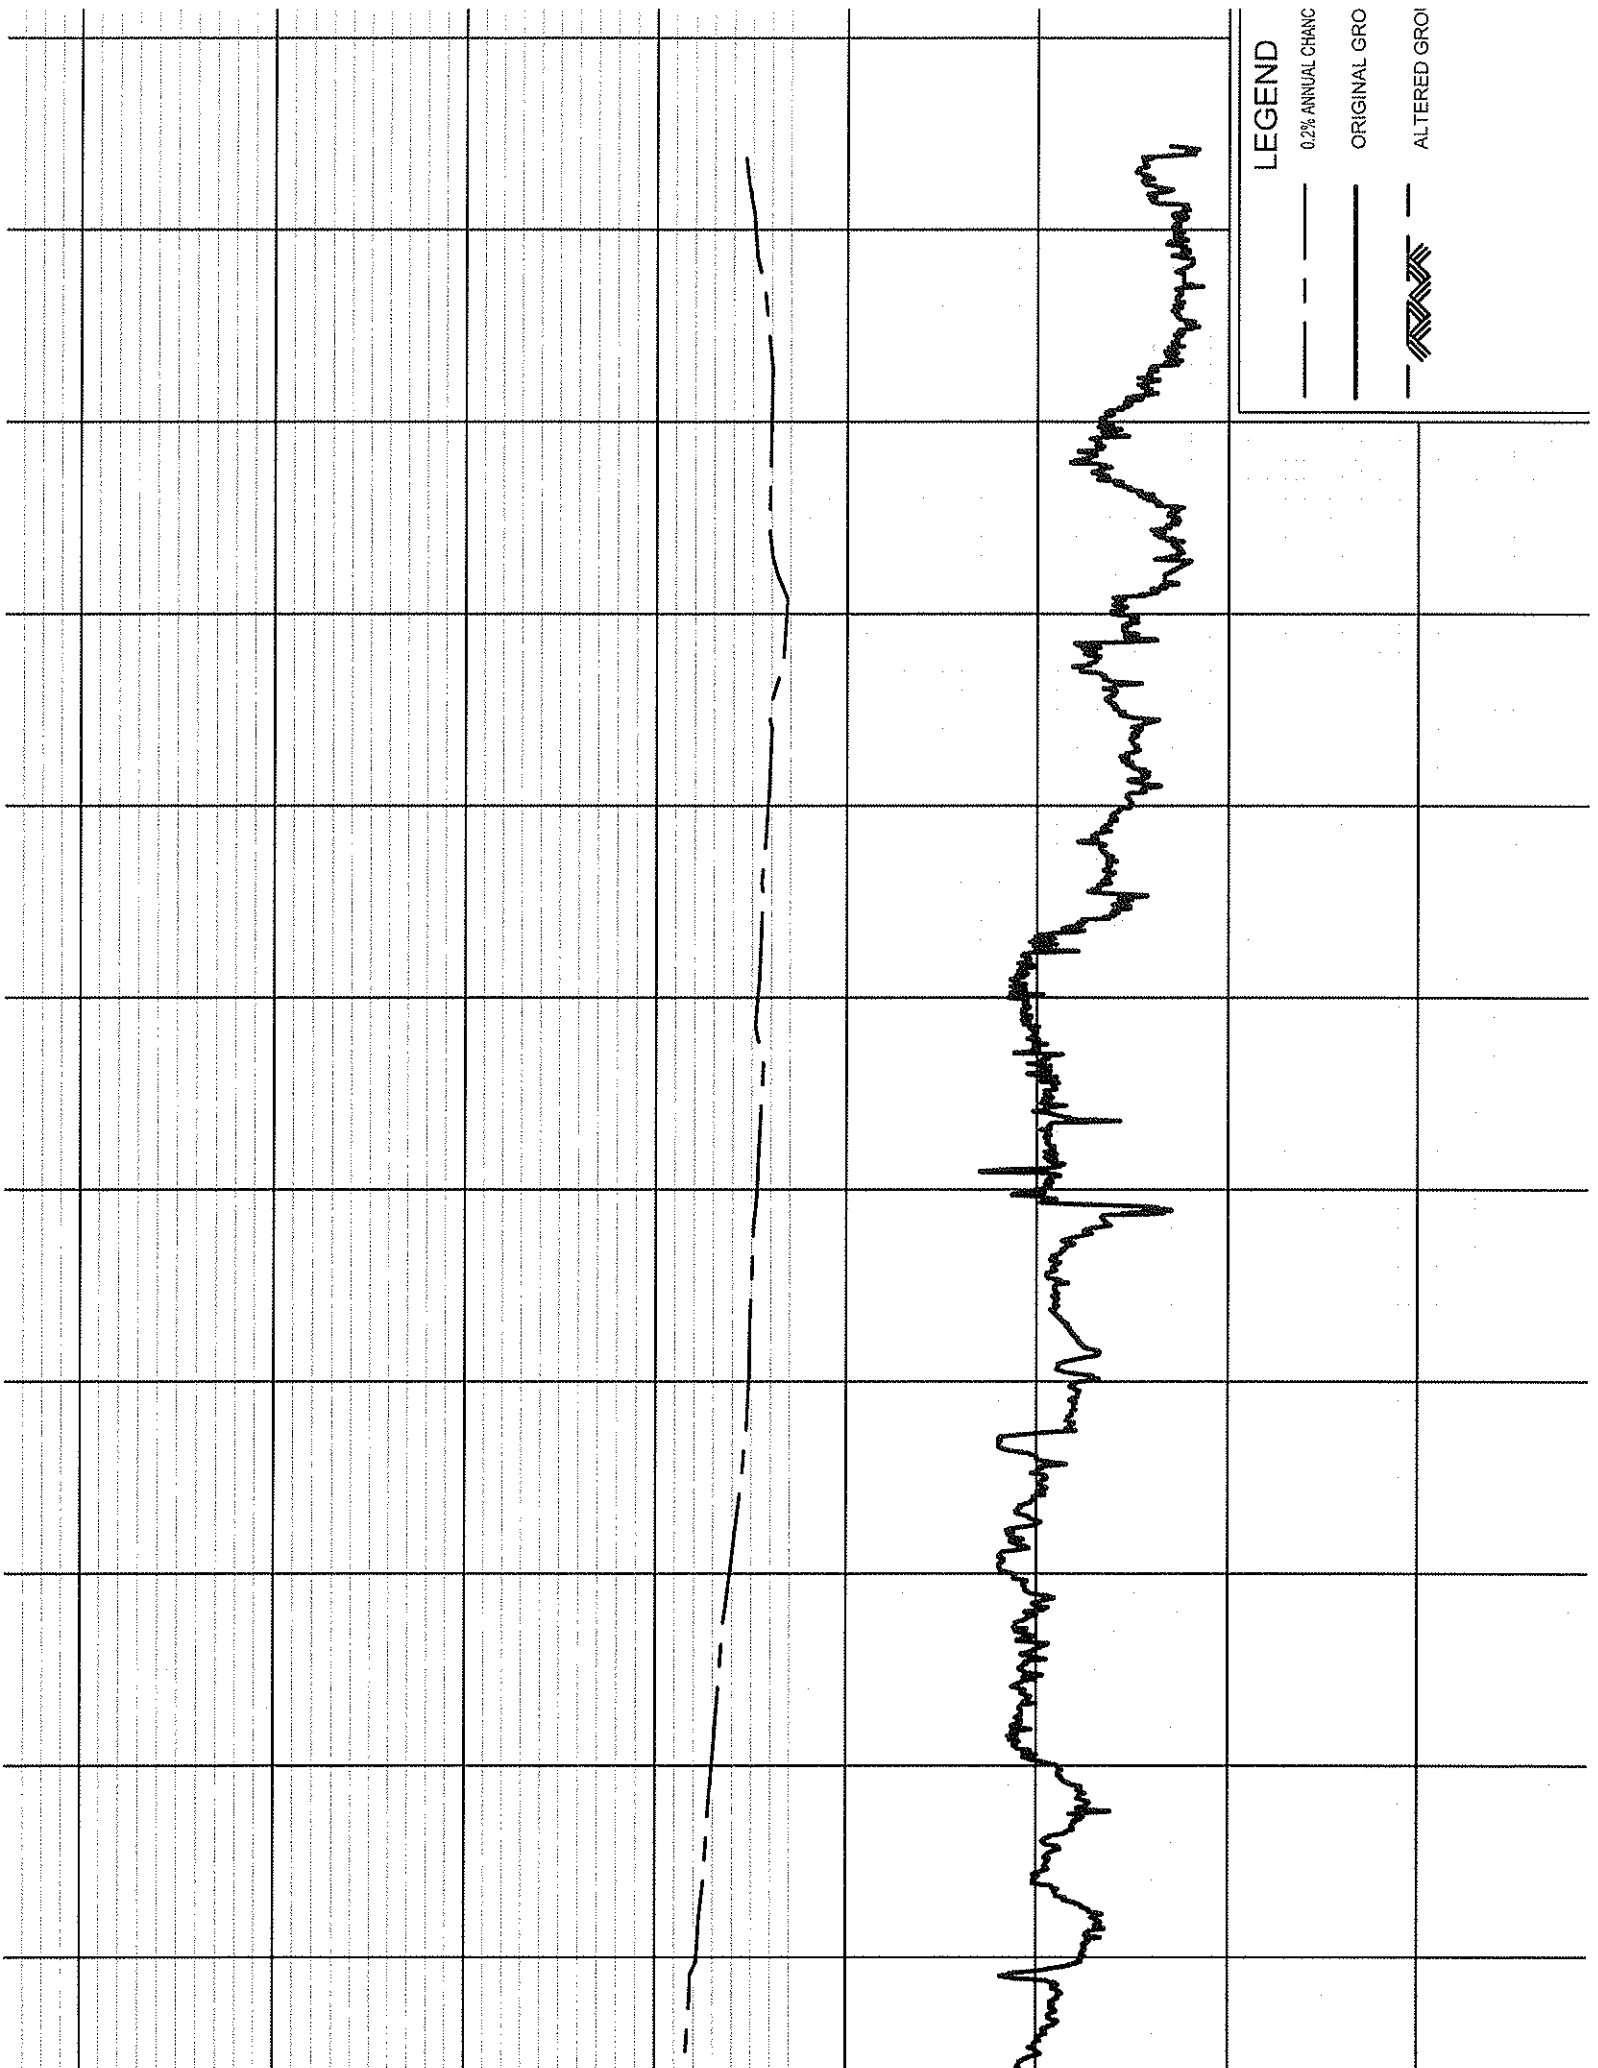

LEGEND

- 0.2% ANNUAL CHANG
- ORIGINAL GRO
- ALTERED GRO

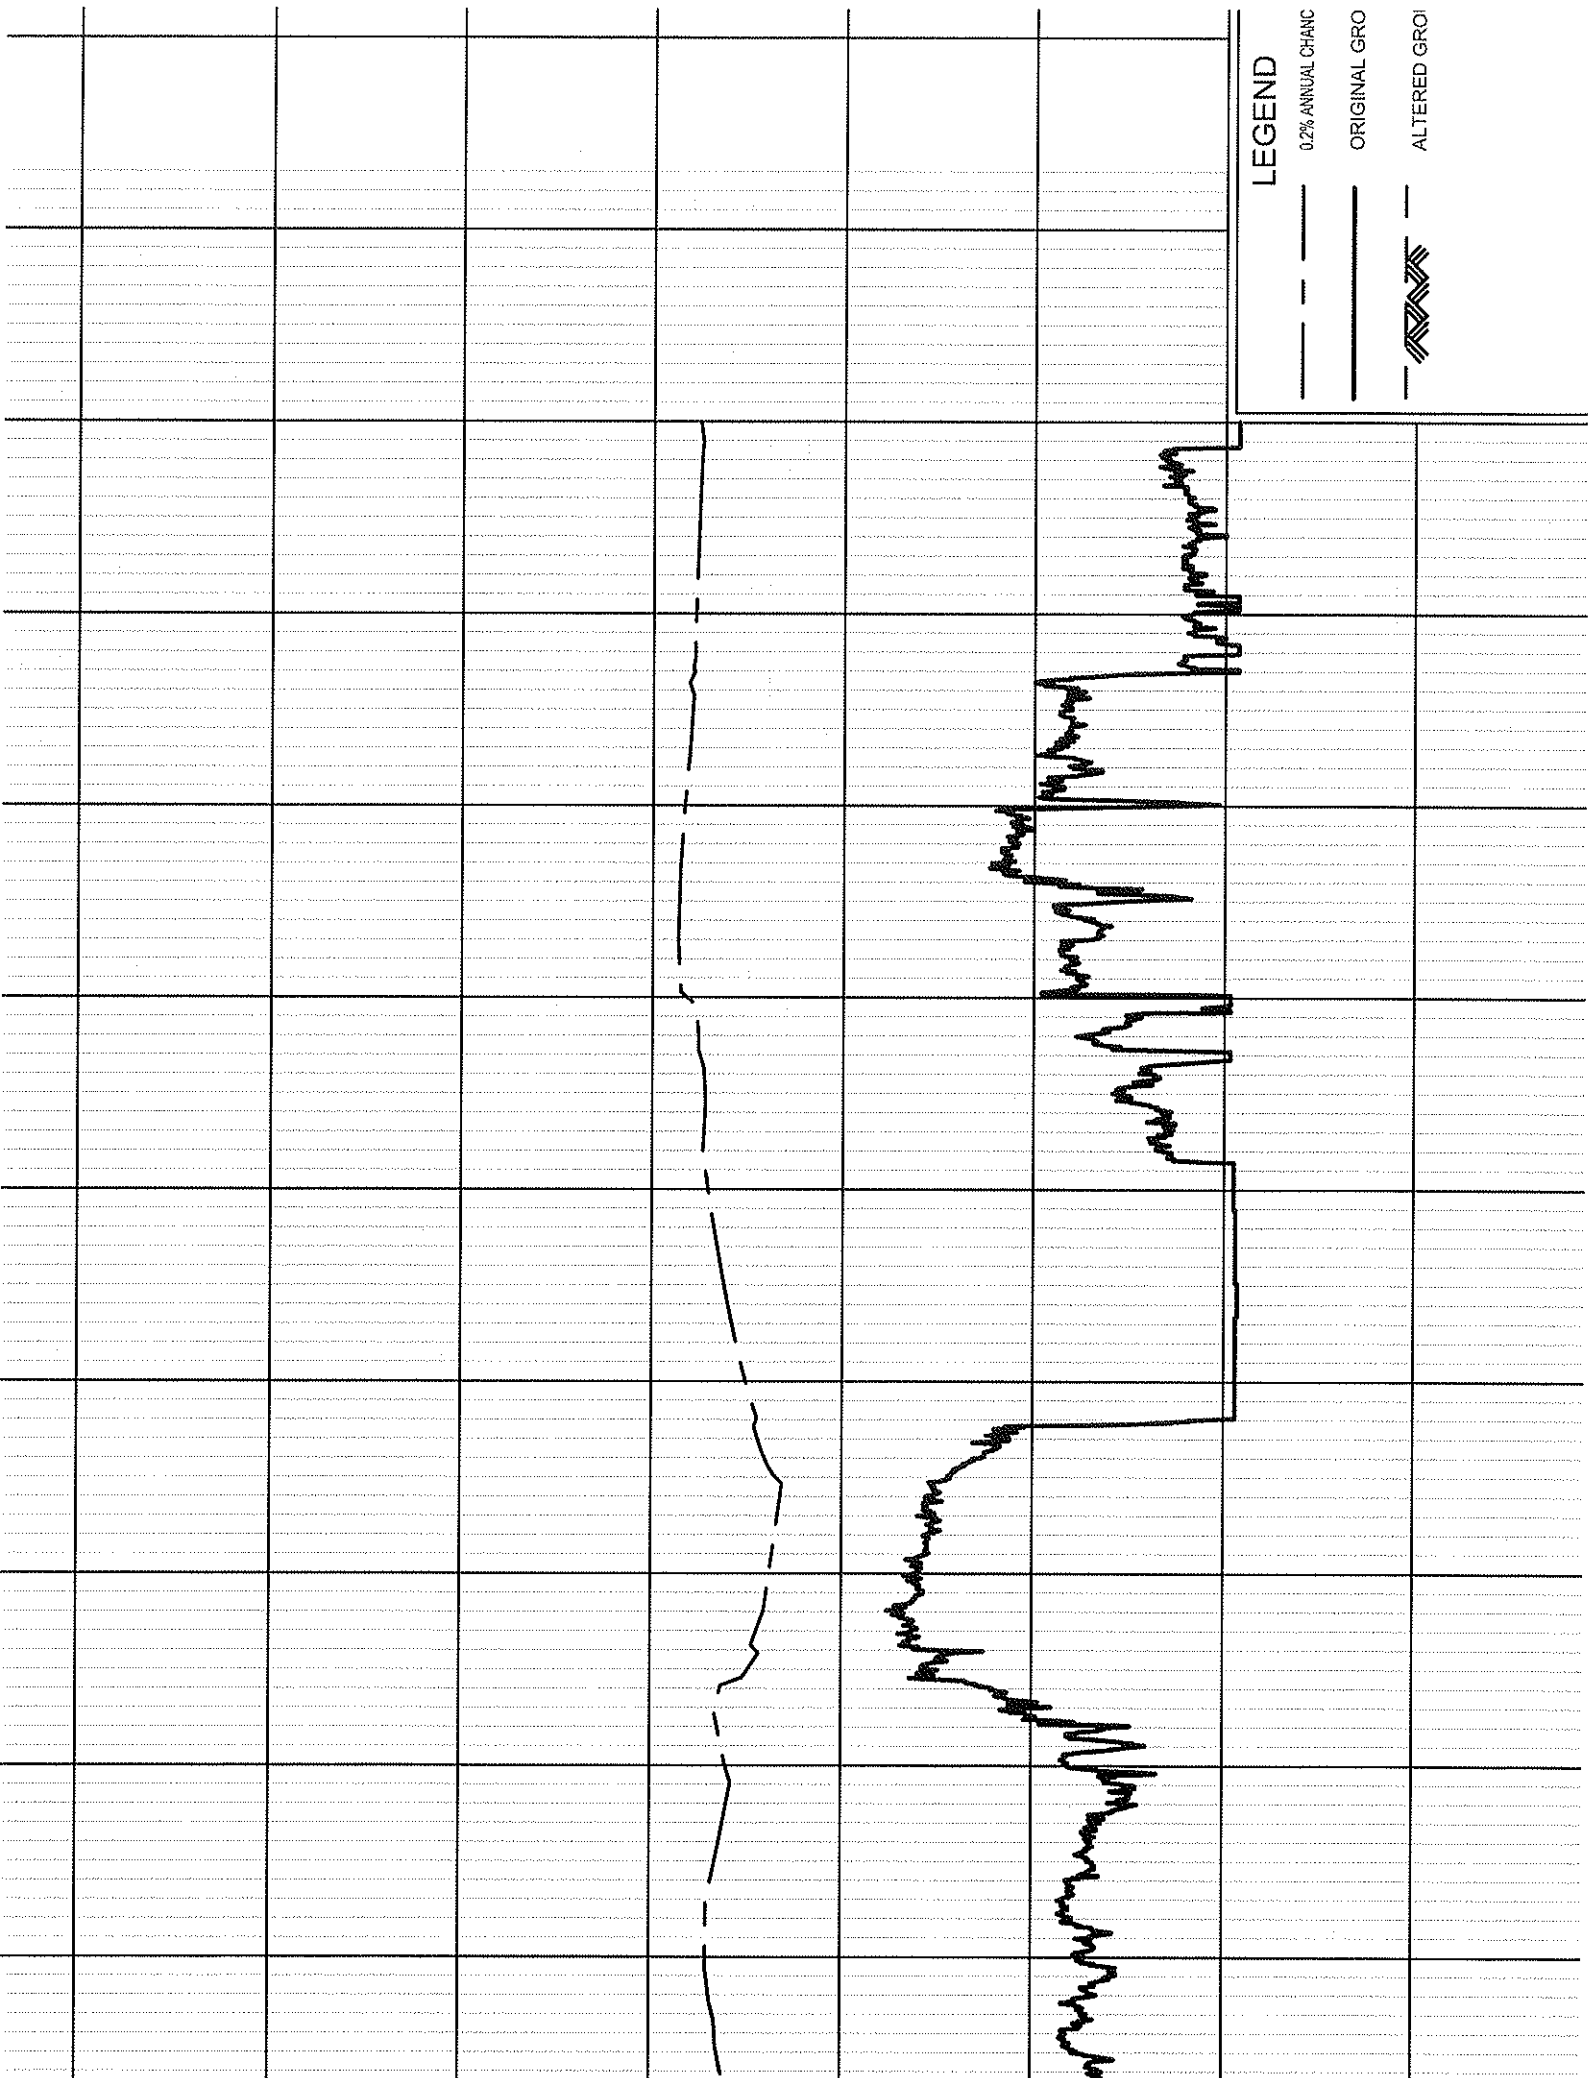

LEGEND

0.2% ANNUAL CHANG

ORIGINAL GRO

ALTERED GRO





LEGEND

0.2% ANNUAL CHANG

ORIGINAL GRO

ALTERED GRO

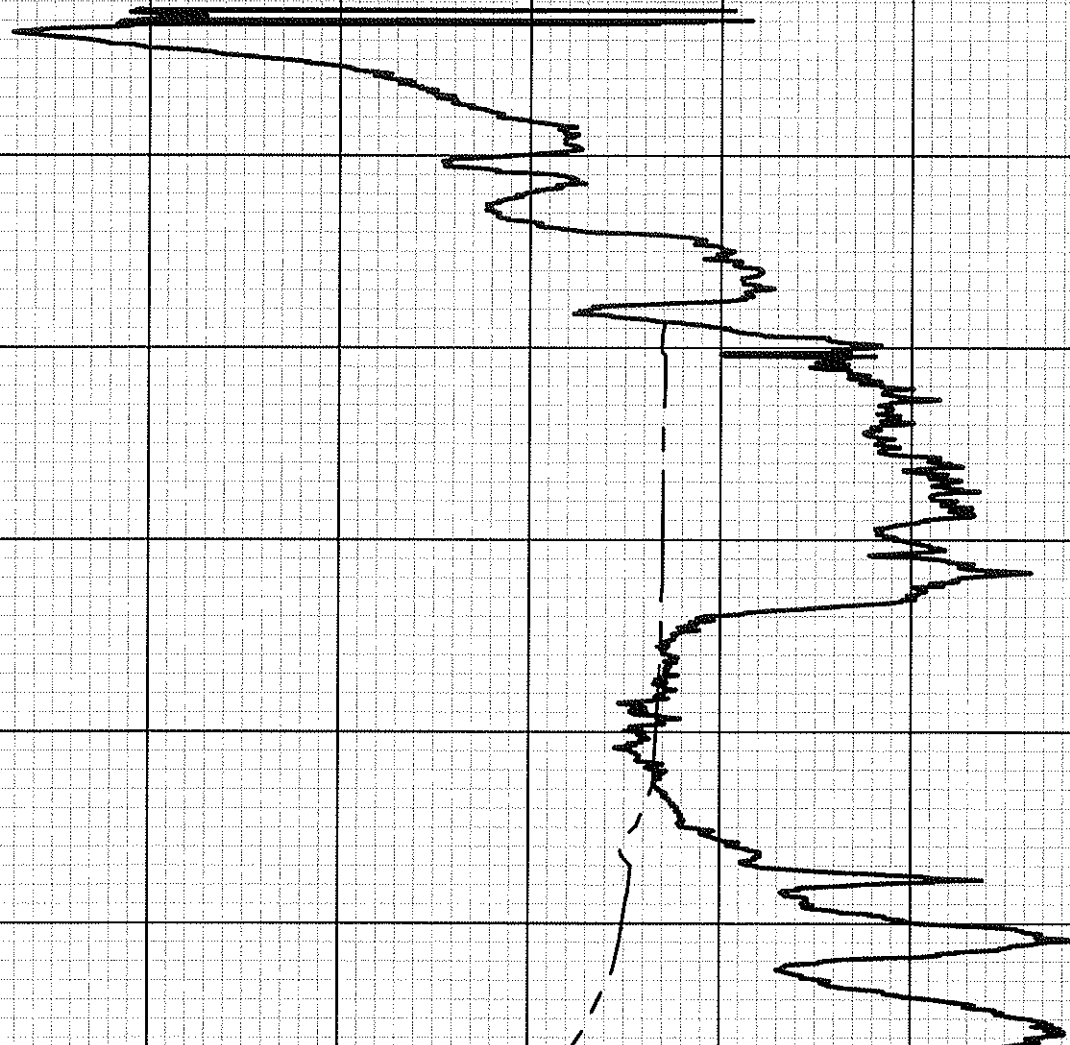

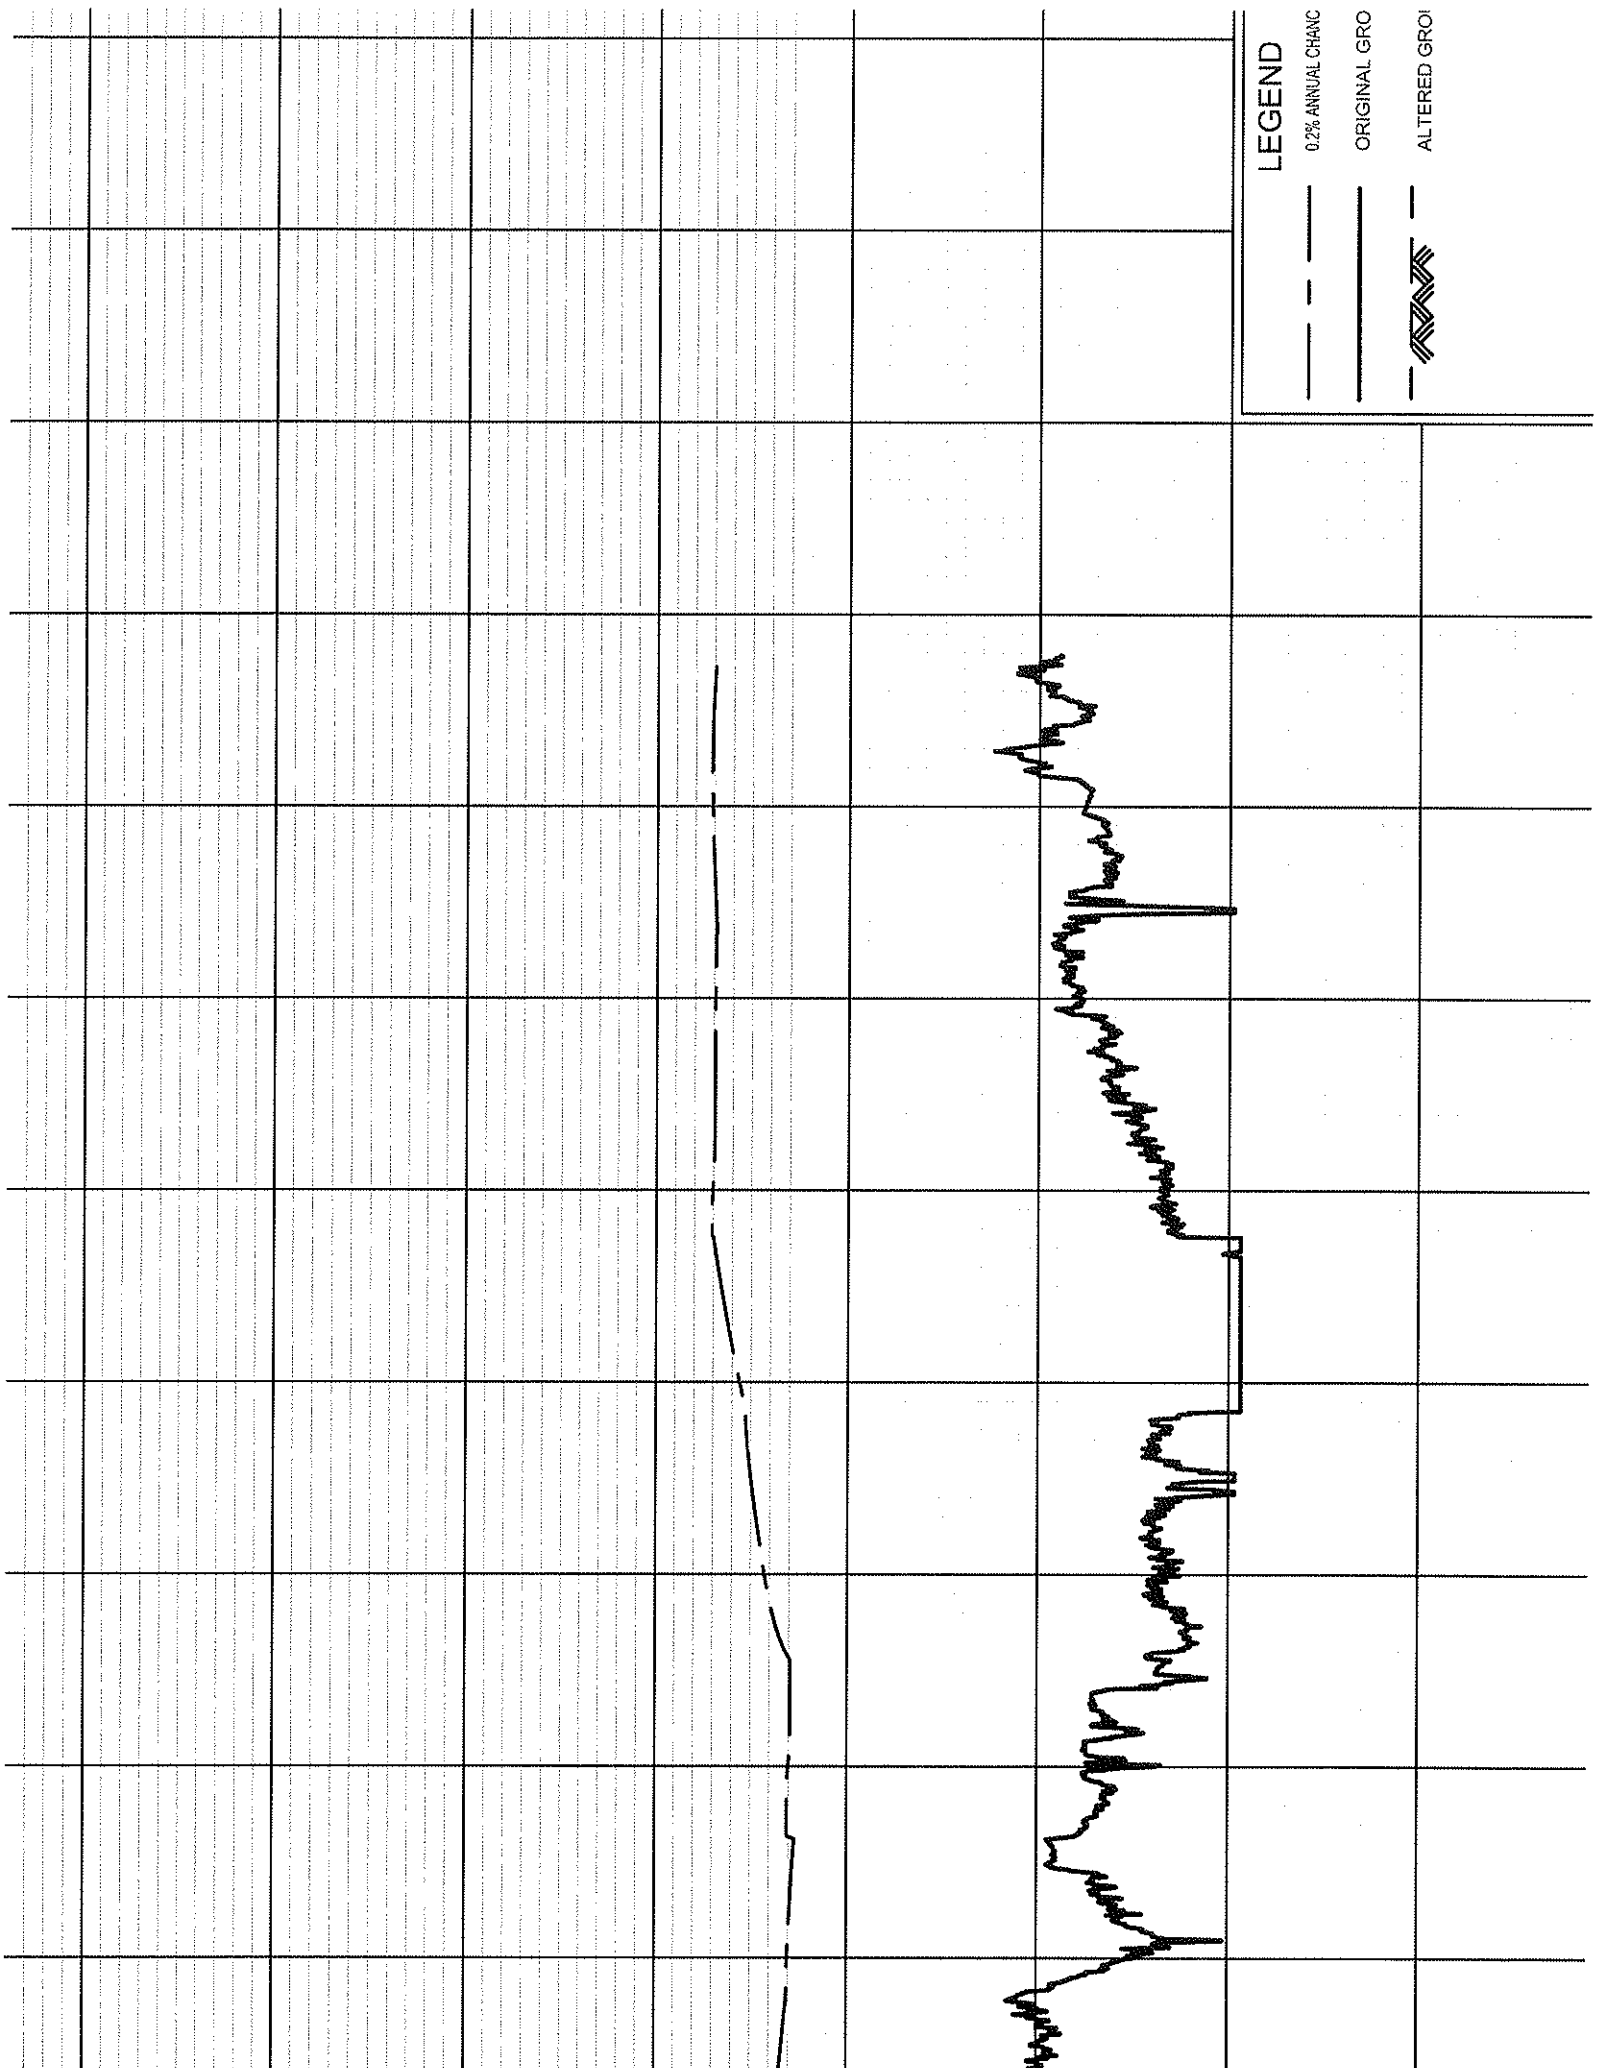


LEGEND

--- 0.2% ANNUAL CHANG

— ORIGINAL GRO

— ALTERED GRO

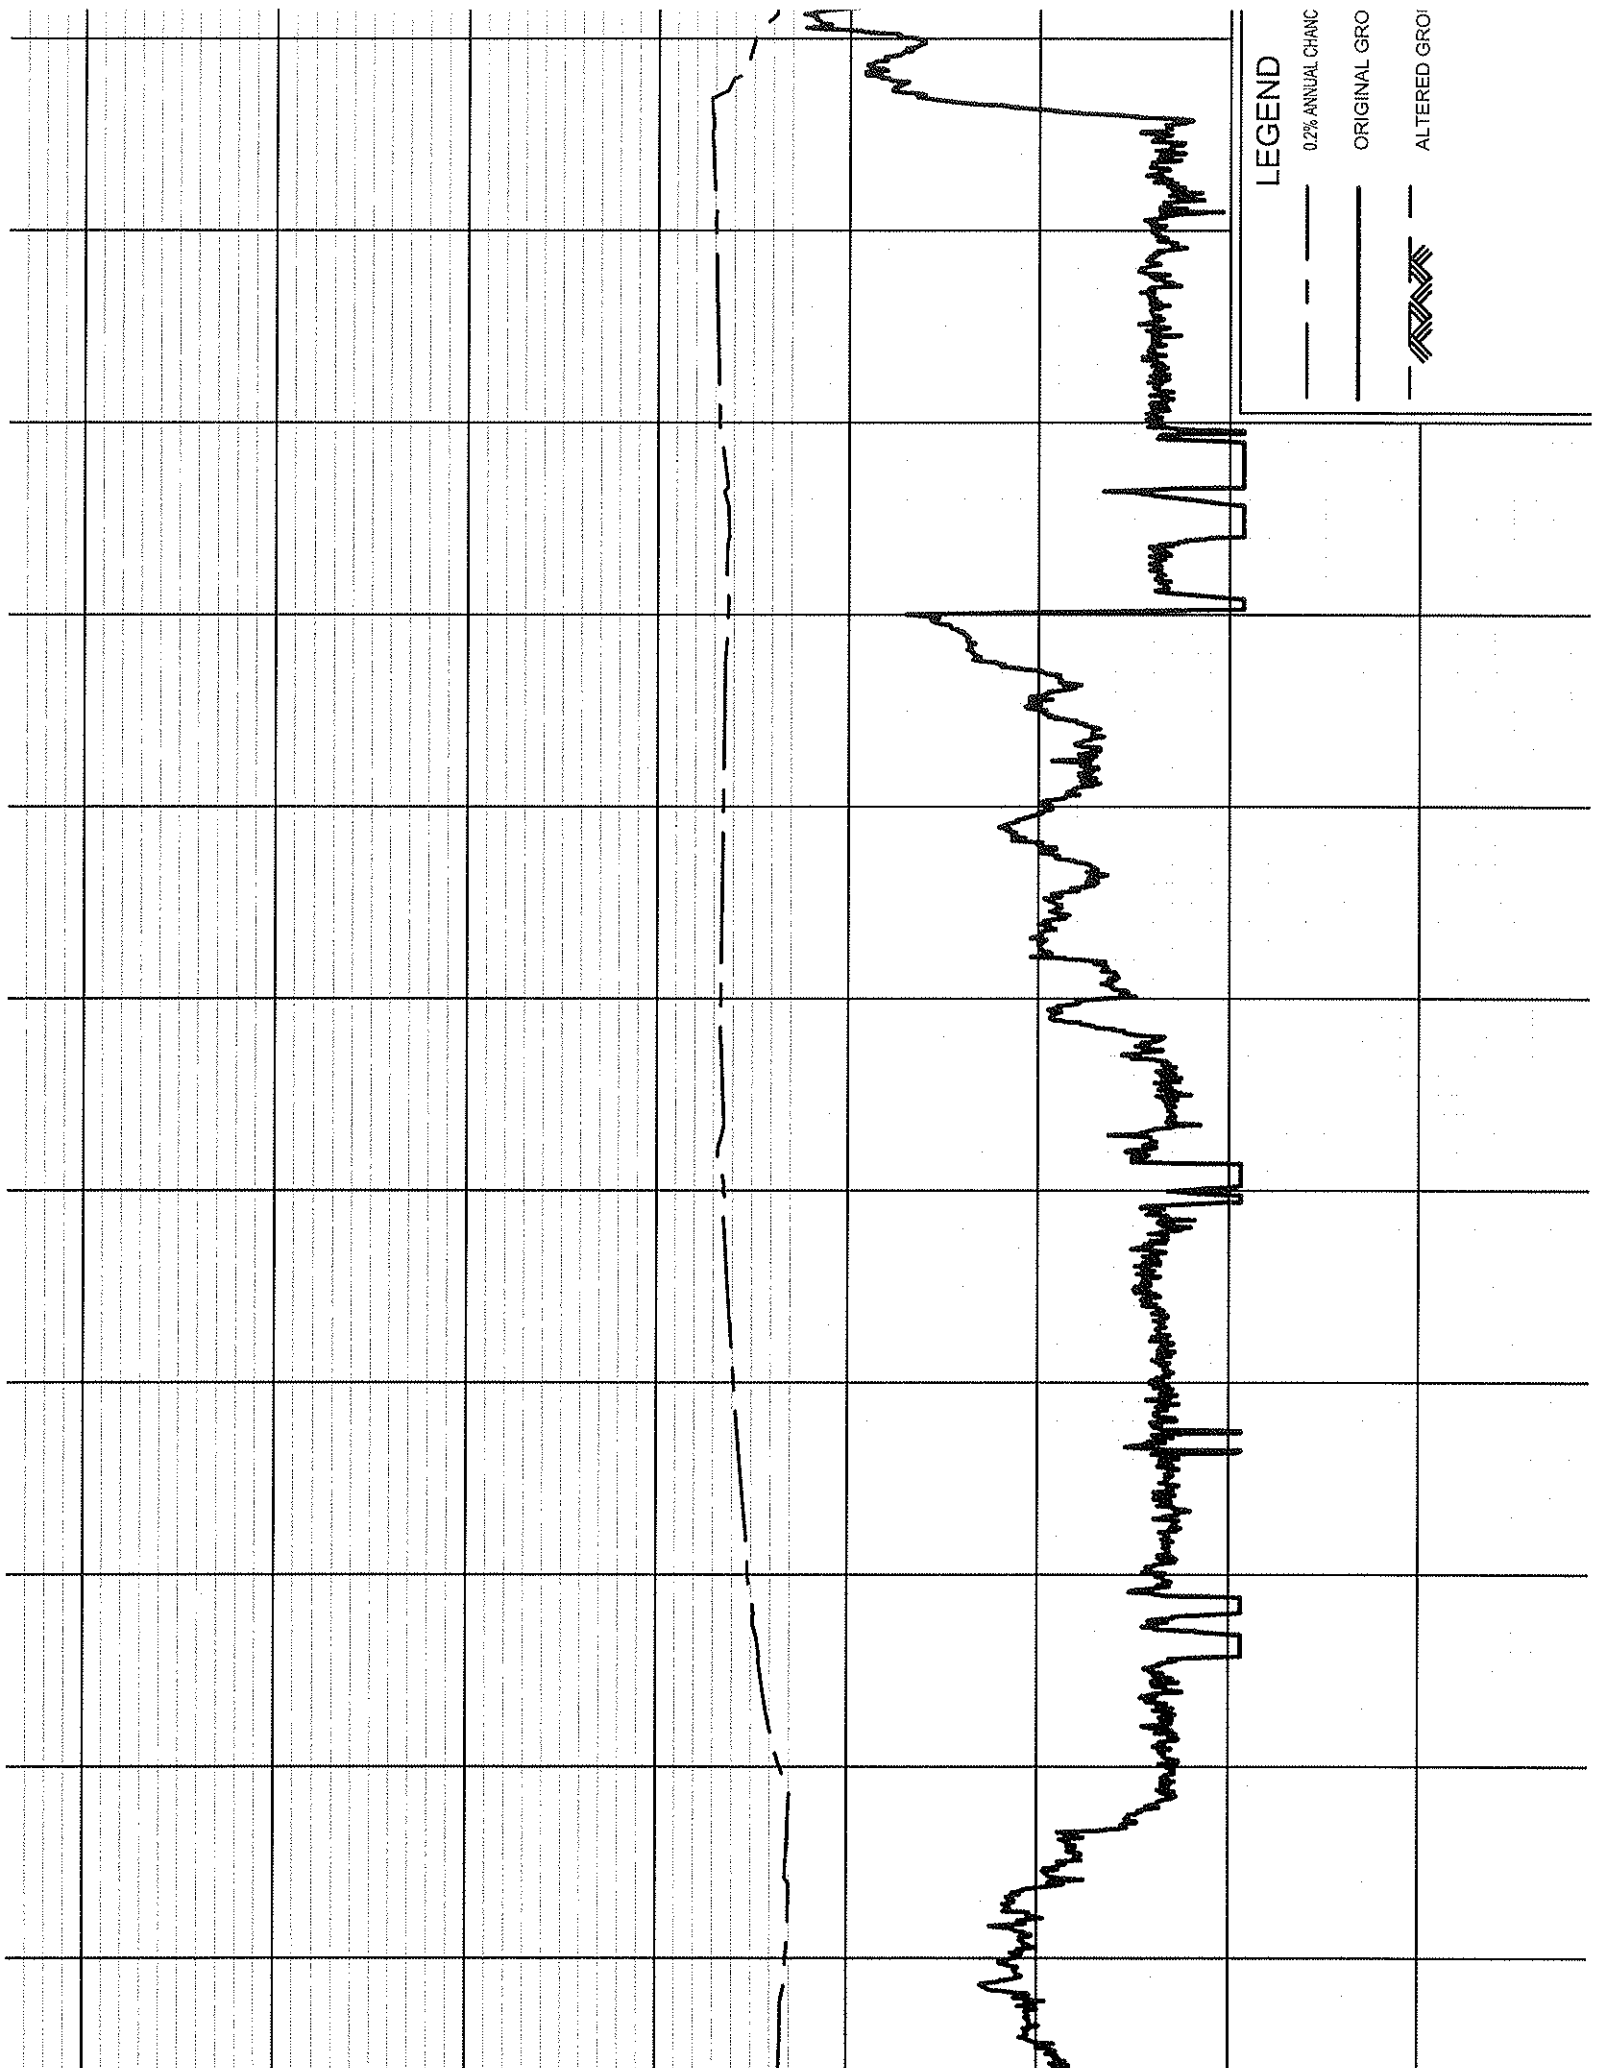


LEGEND

0.2% ANNUAL CHANG

ORIGINAL GRO

ALTERED GRO

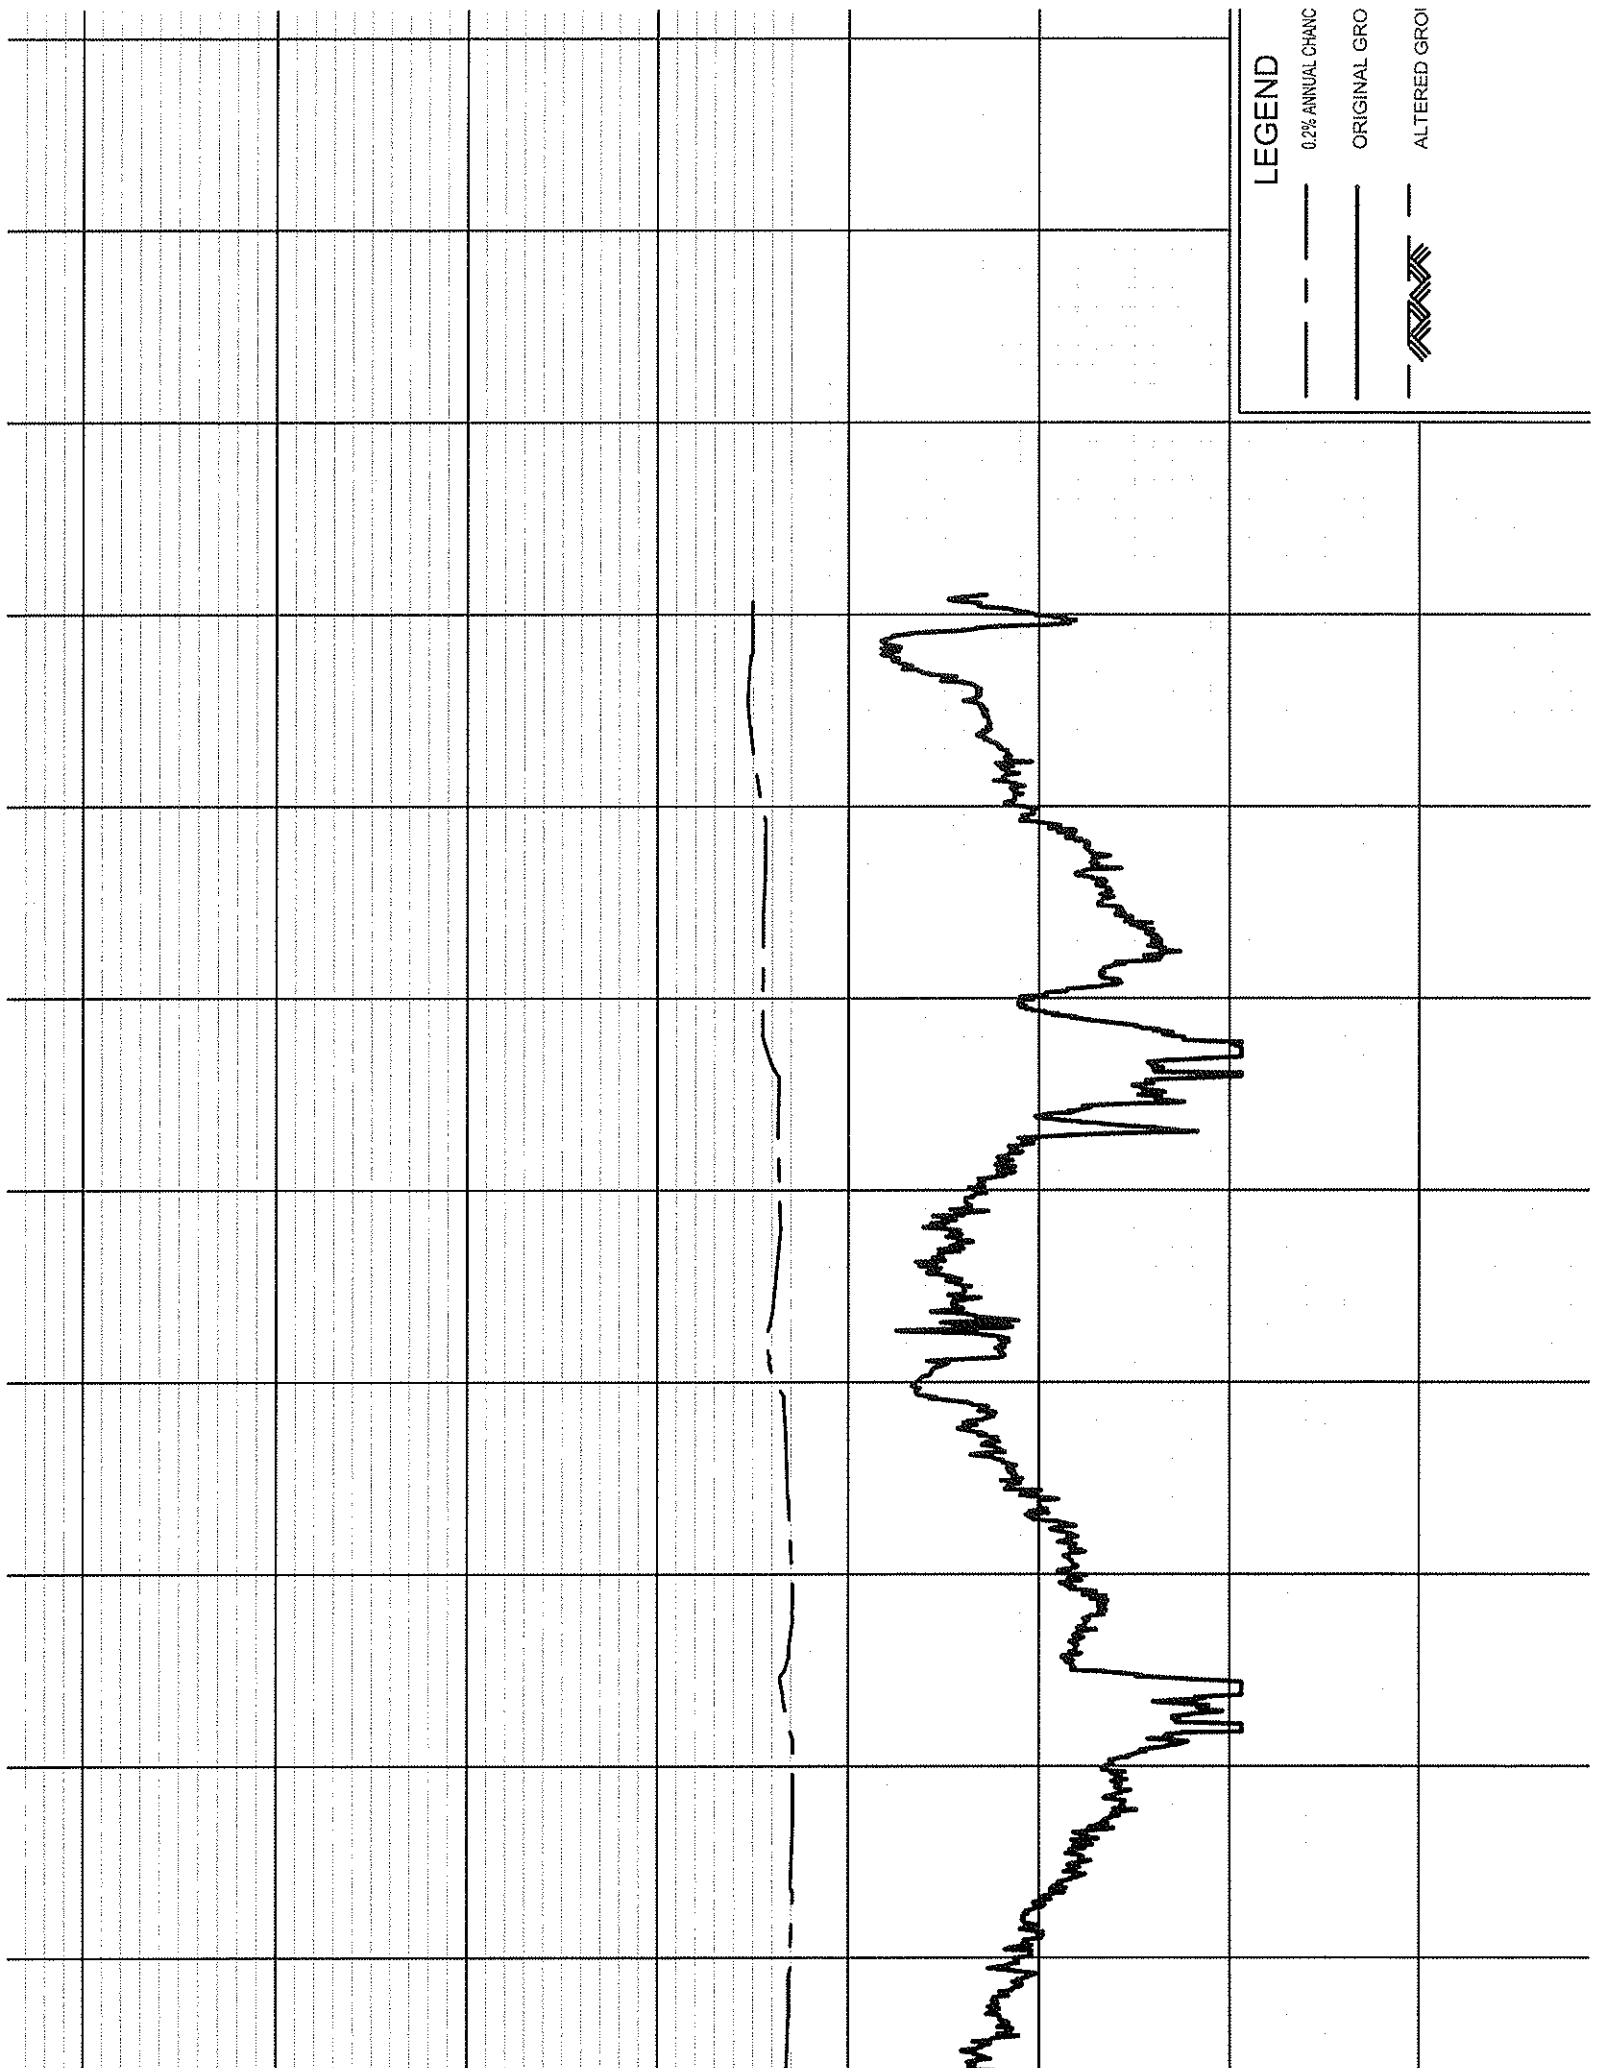



LEGEND

--- 0.2% ANNUAL CHANG

— ORIGINAL GRO


— ALTERED GRO

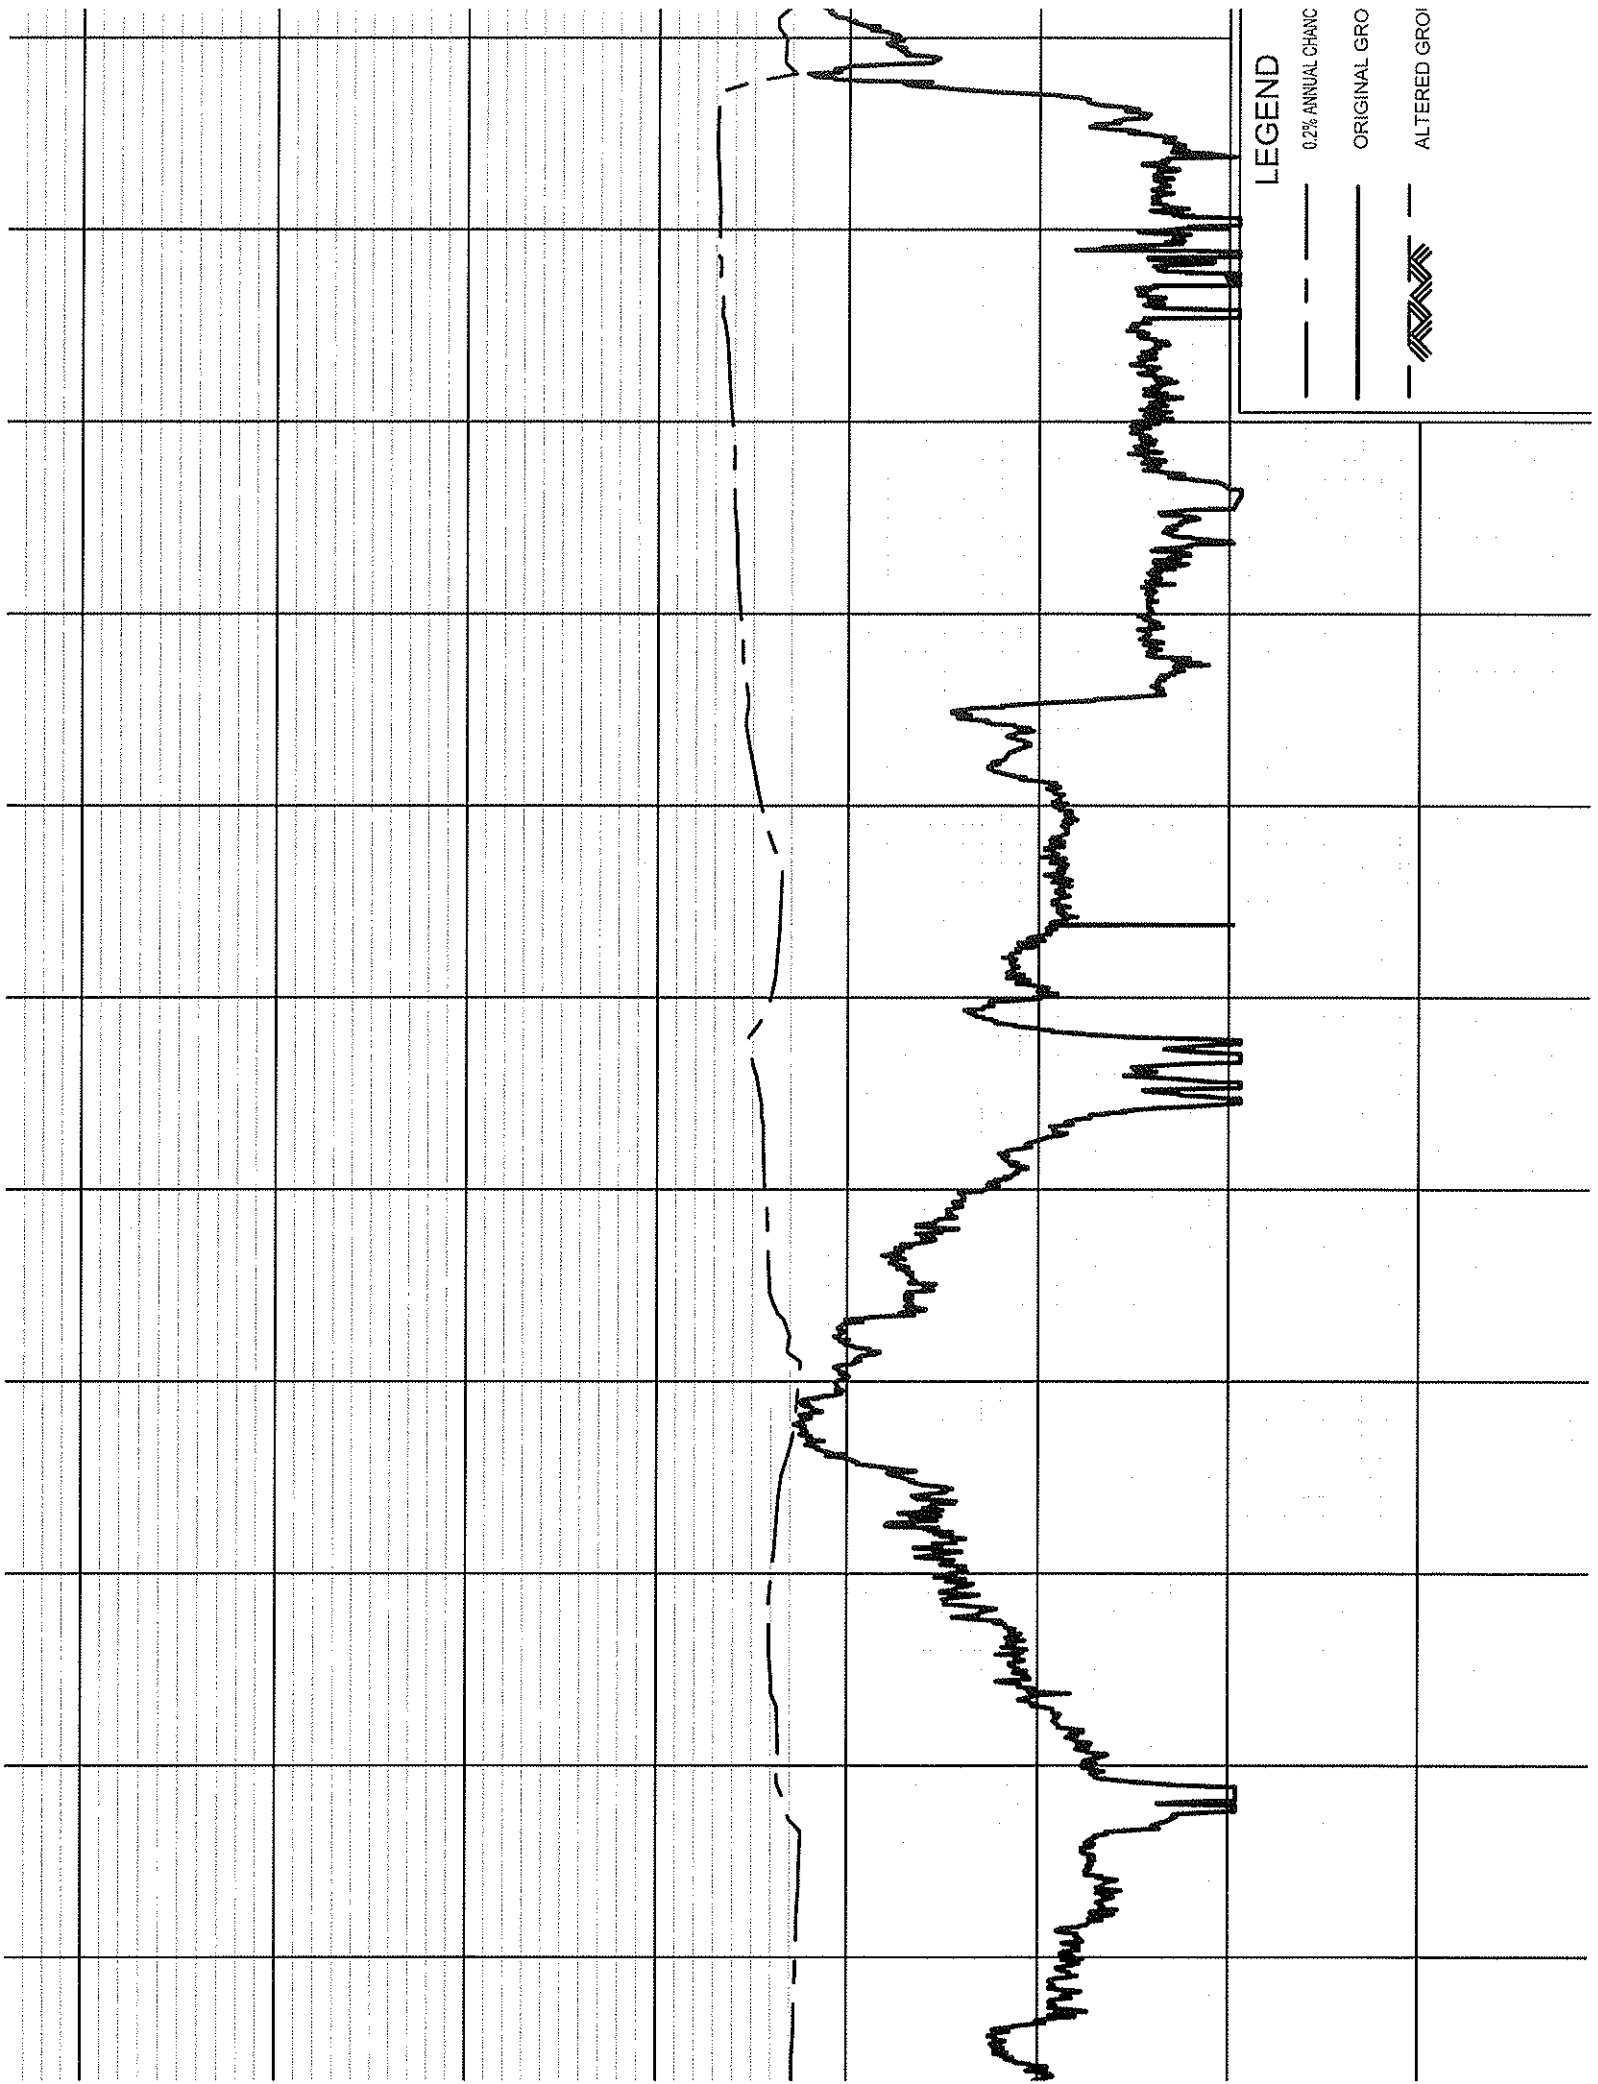


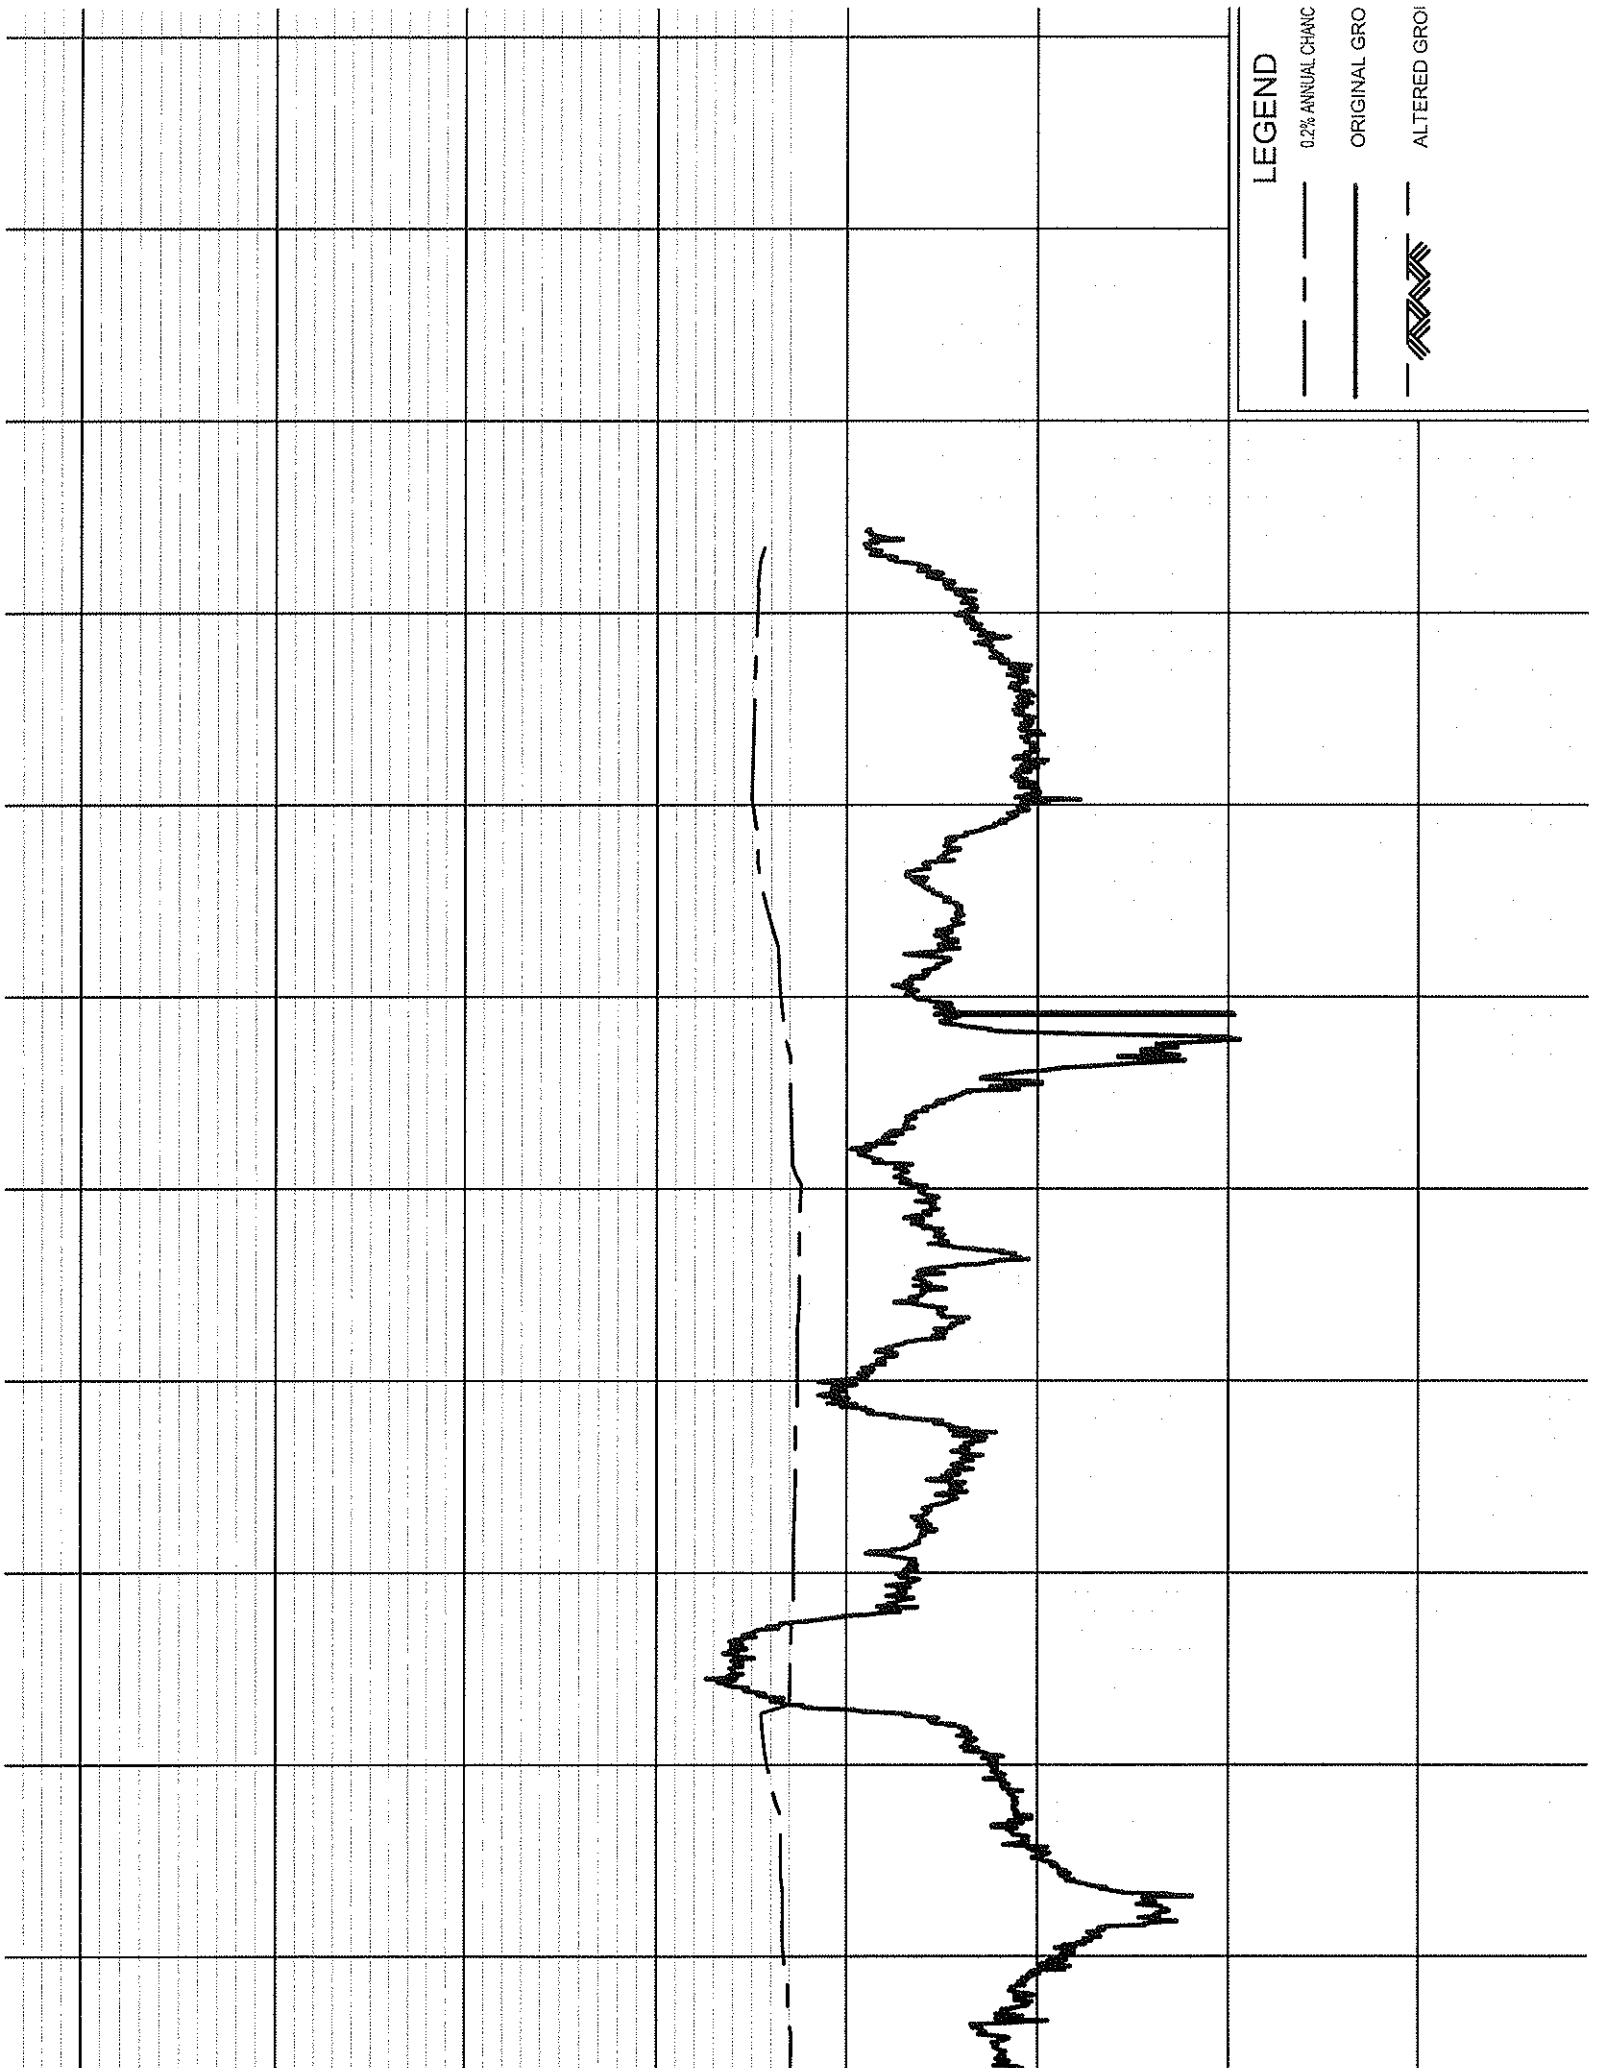

LEGEND

- — — — 0.2% ANNUAL CHANG
- ORIGINAL GRO
- ALTERED GRO

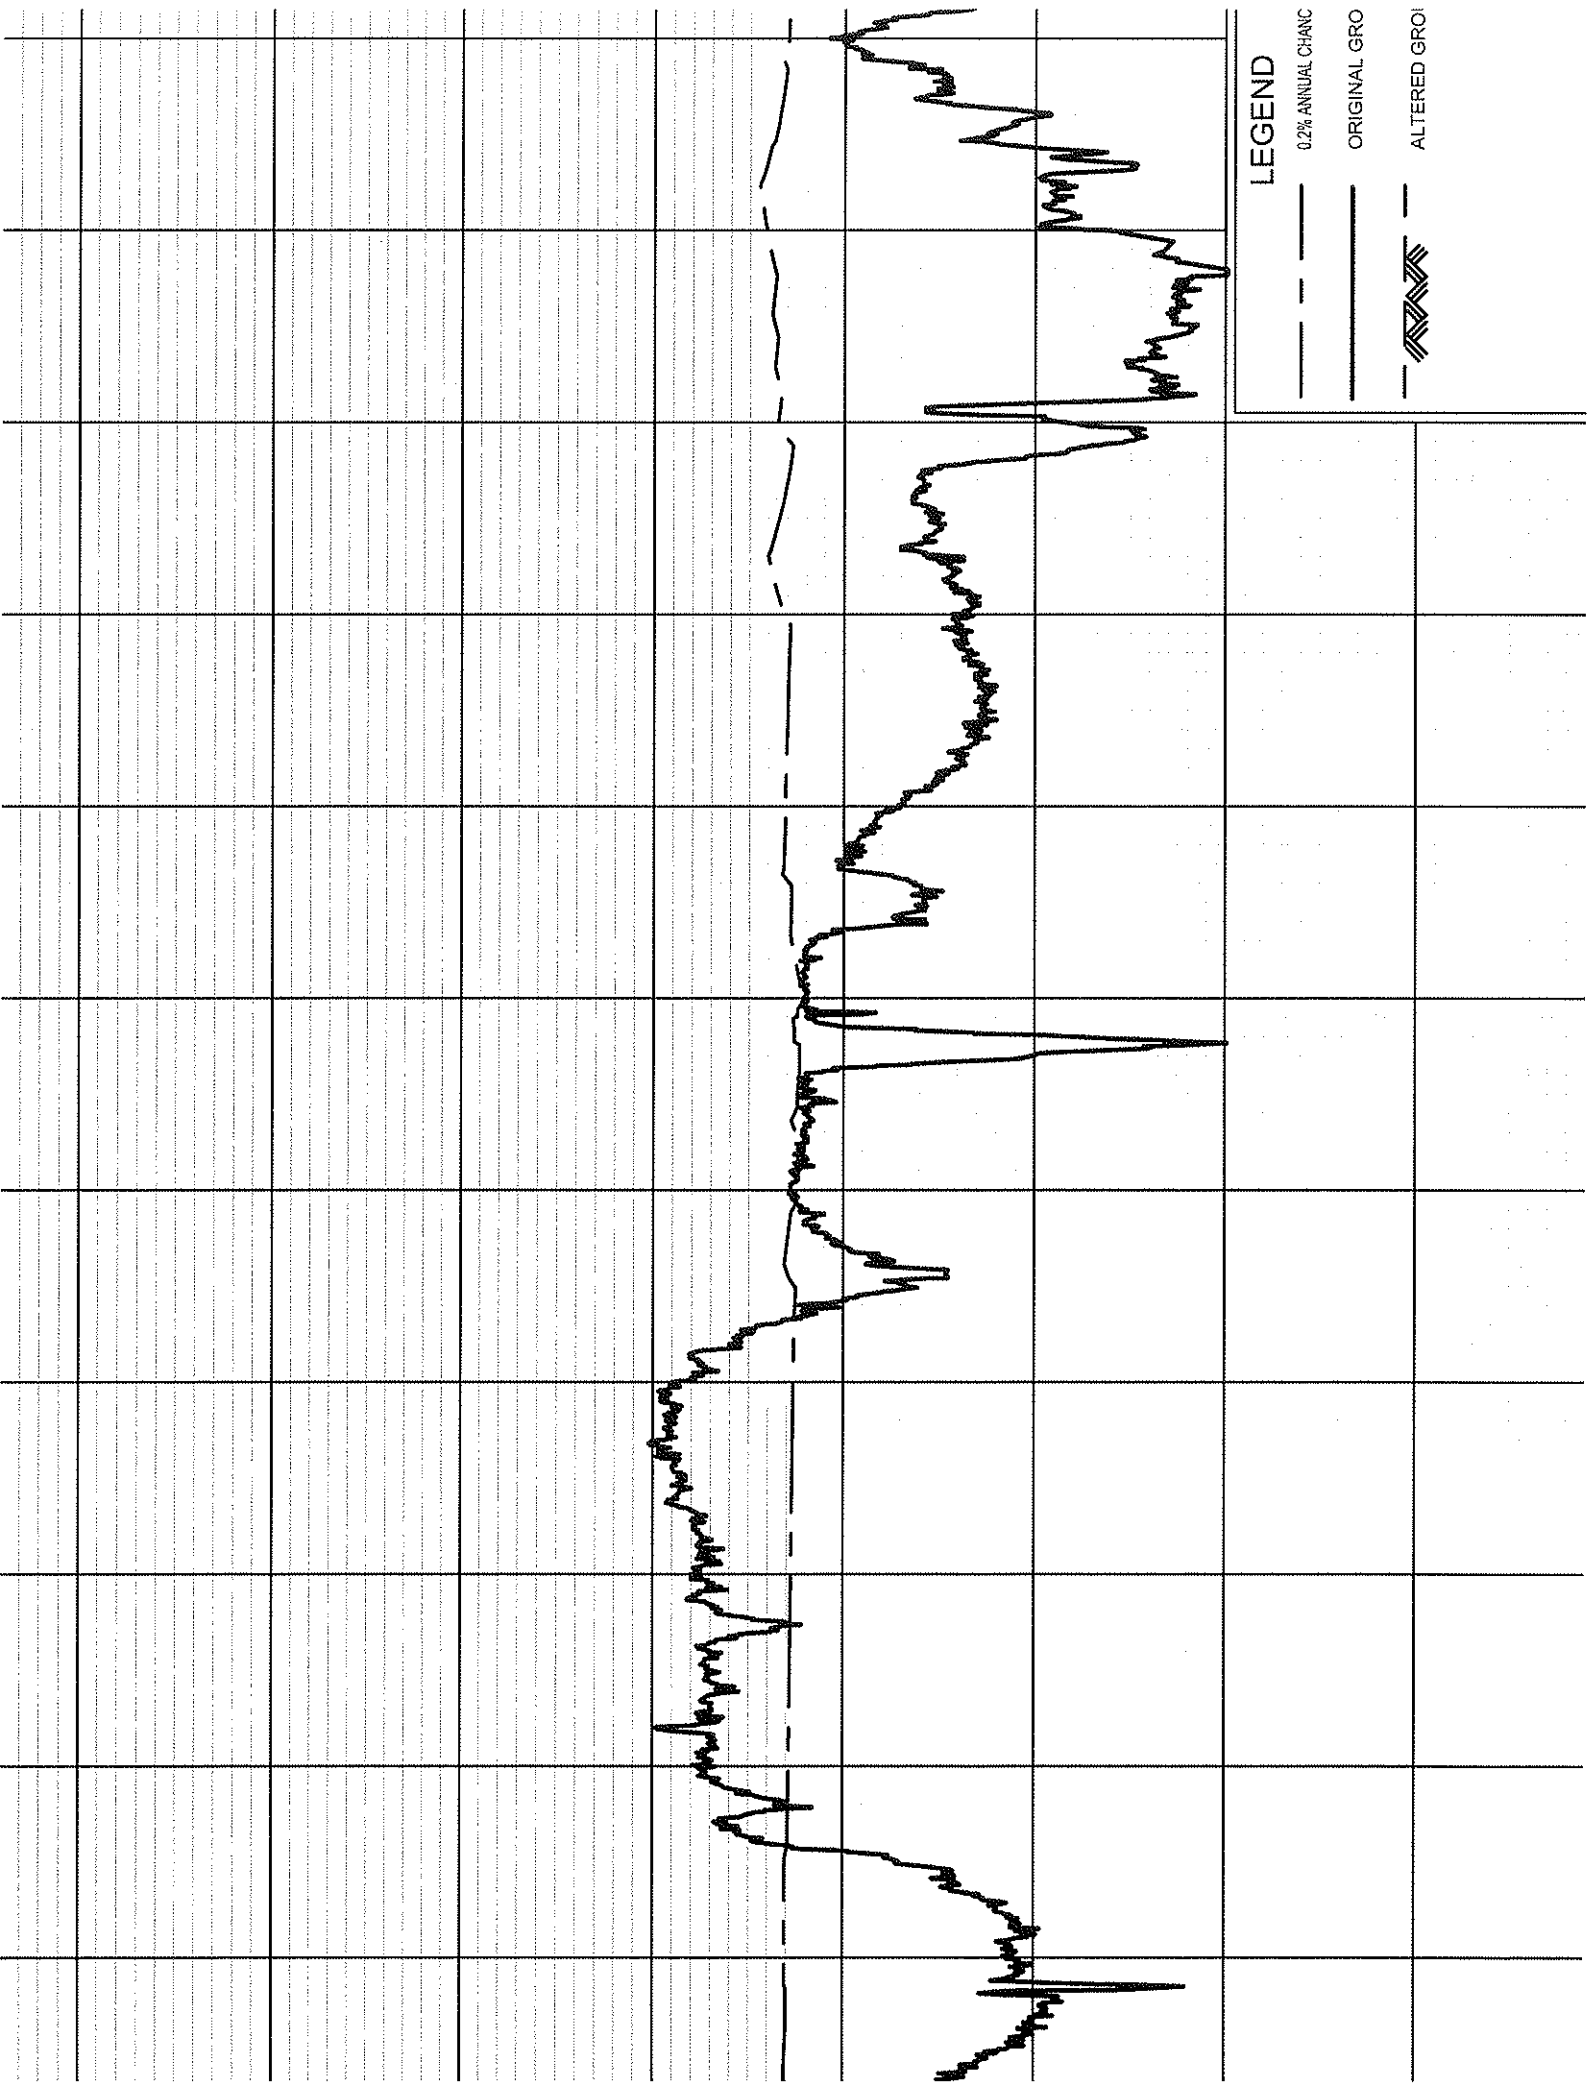

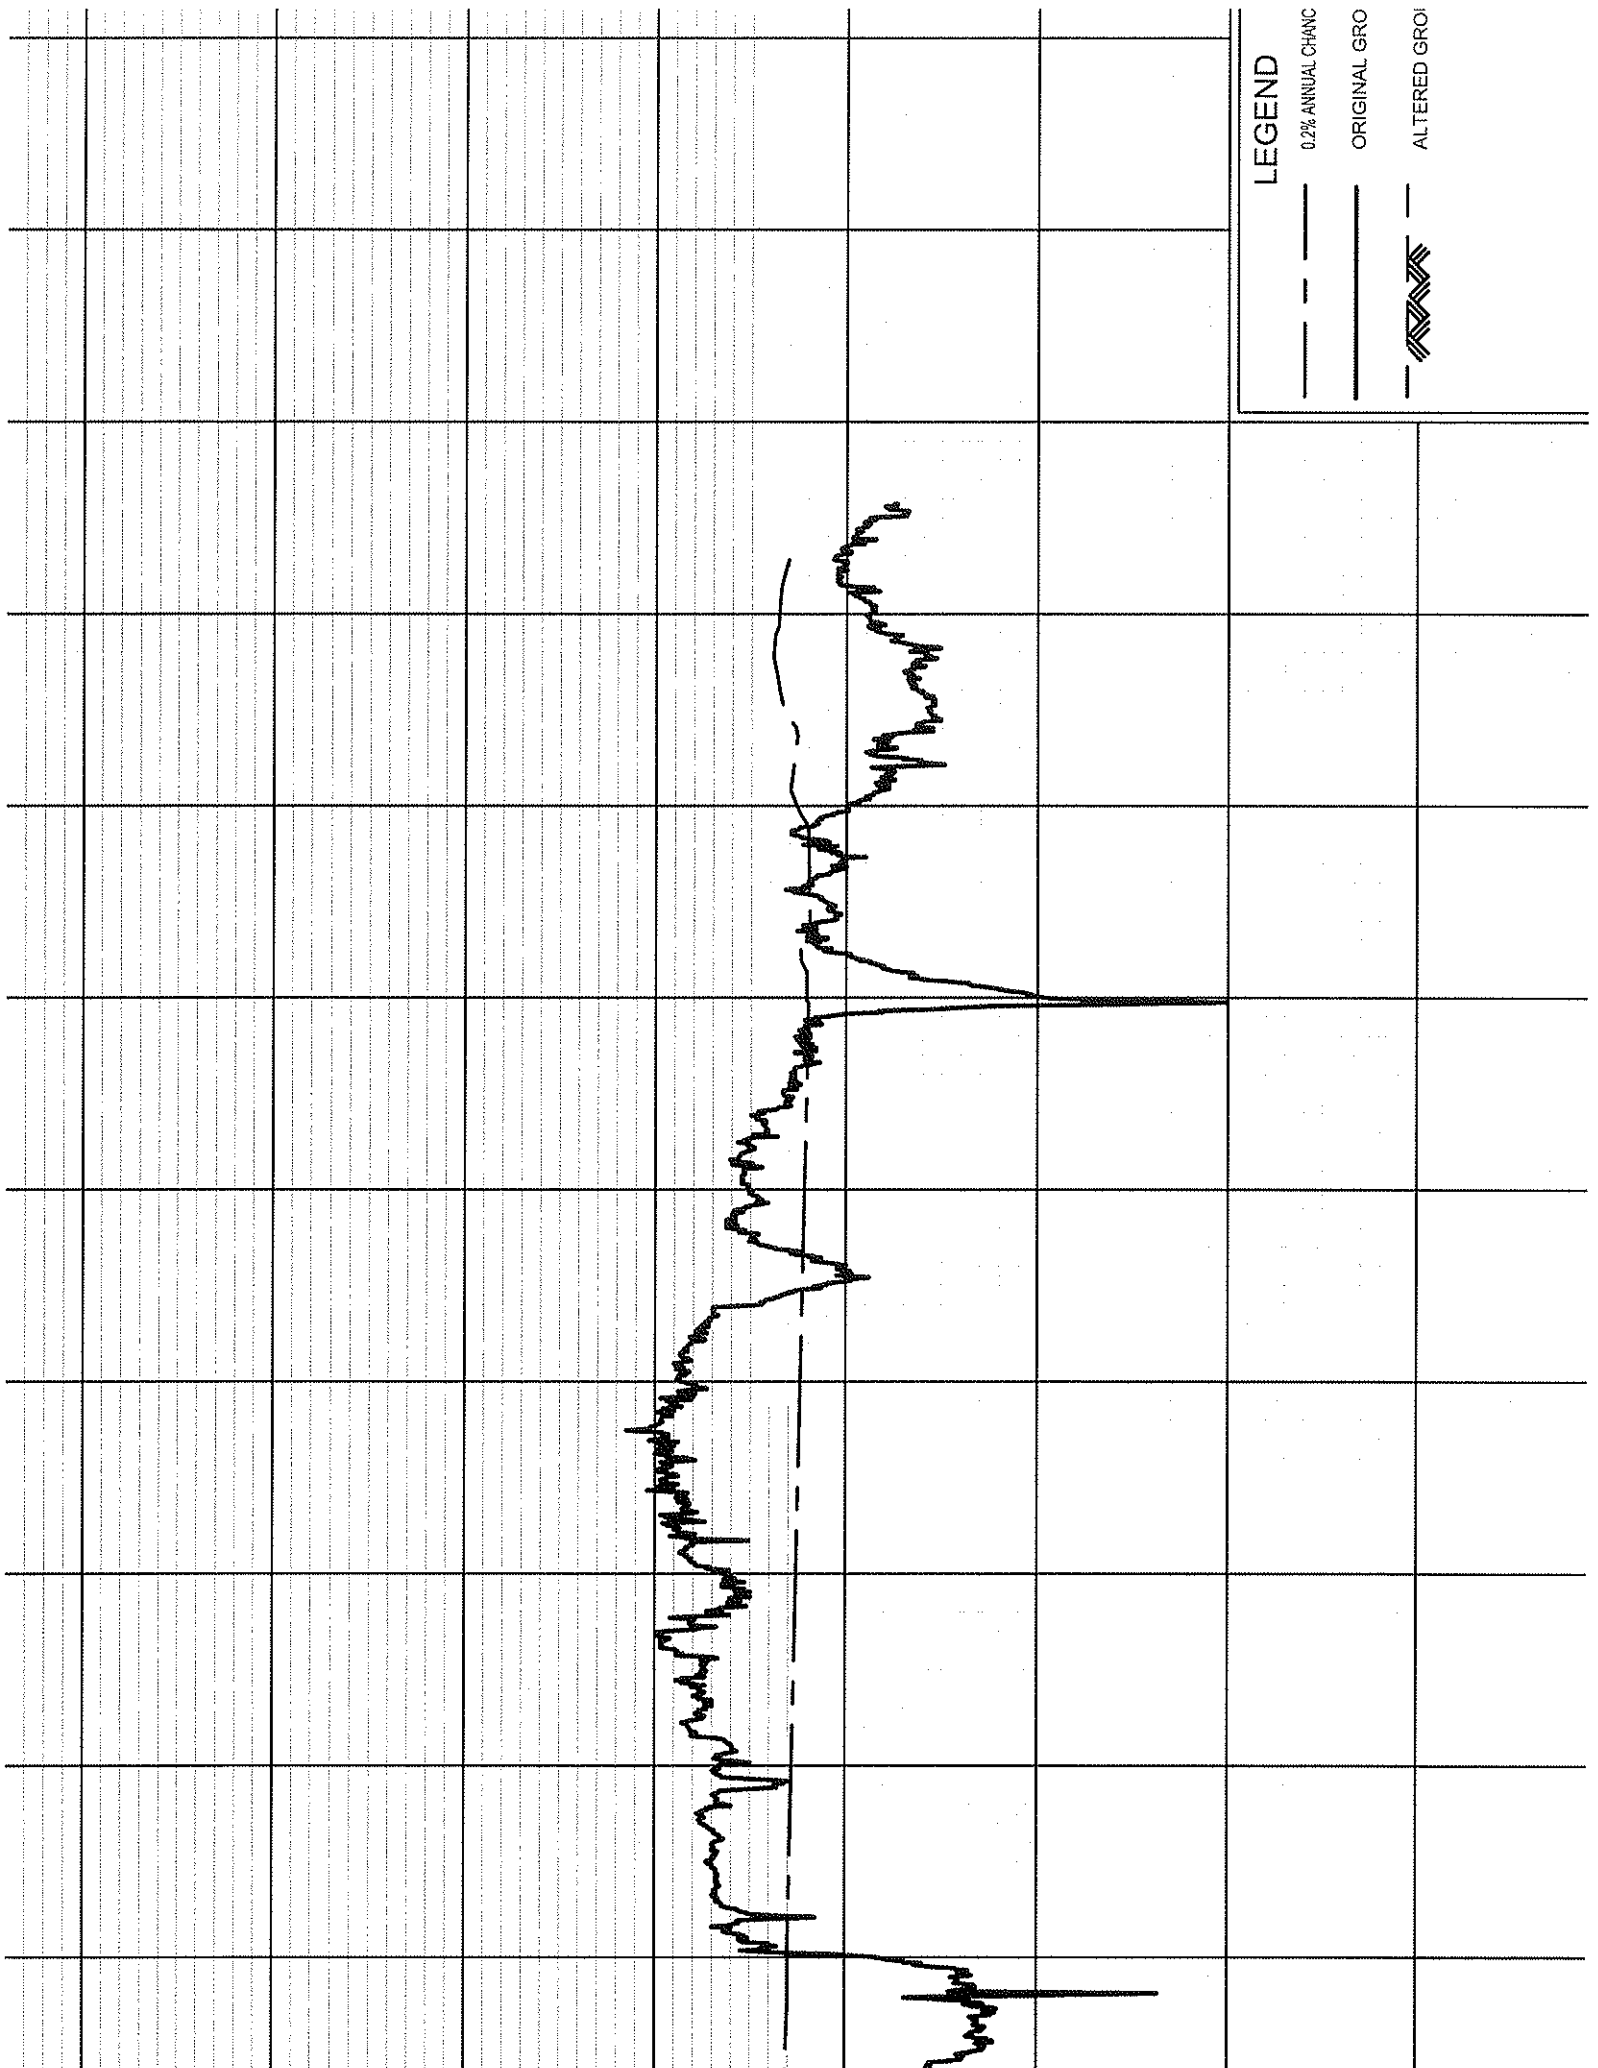


LEGEND

— 0.2% ANNUAL CHANG

— ORIGINAL GRO

— ALTERED GRO

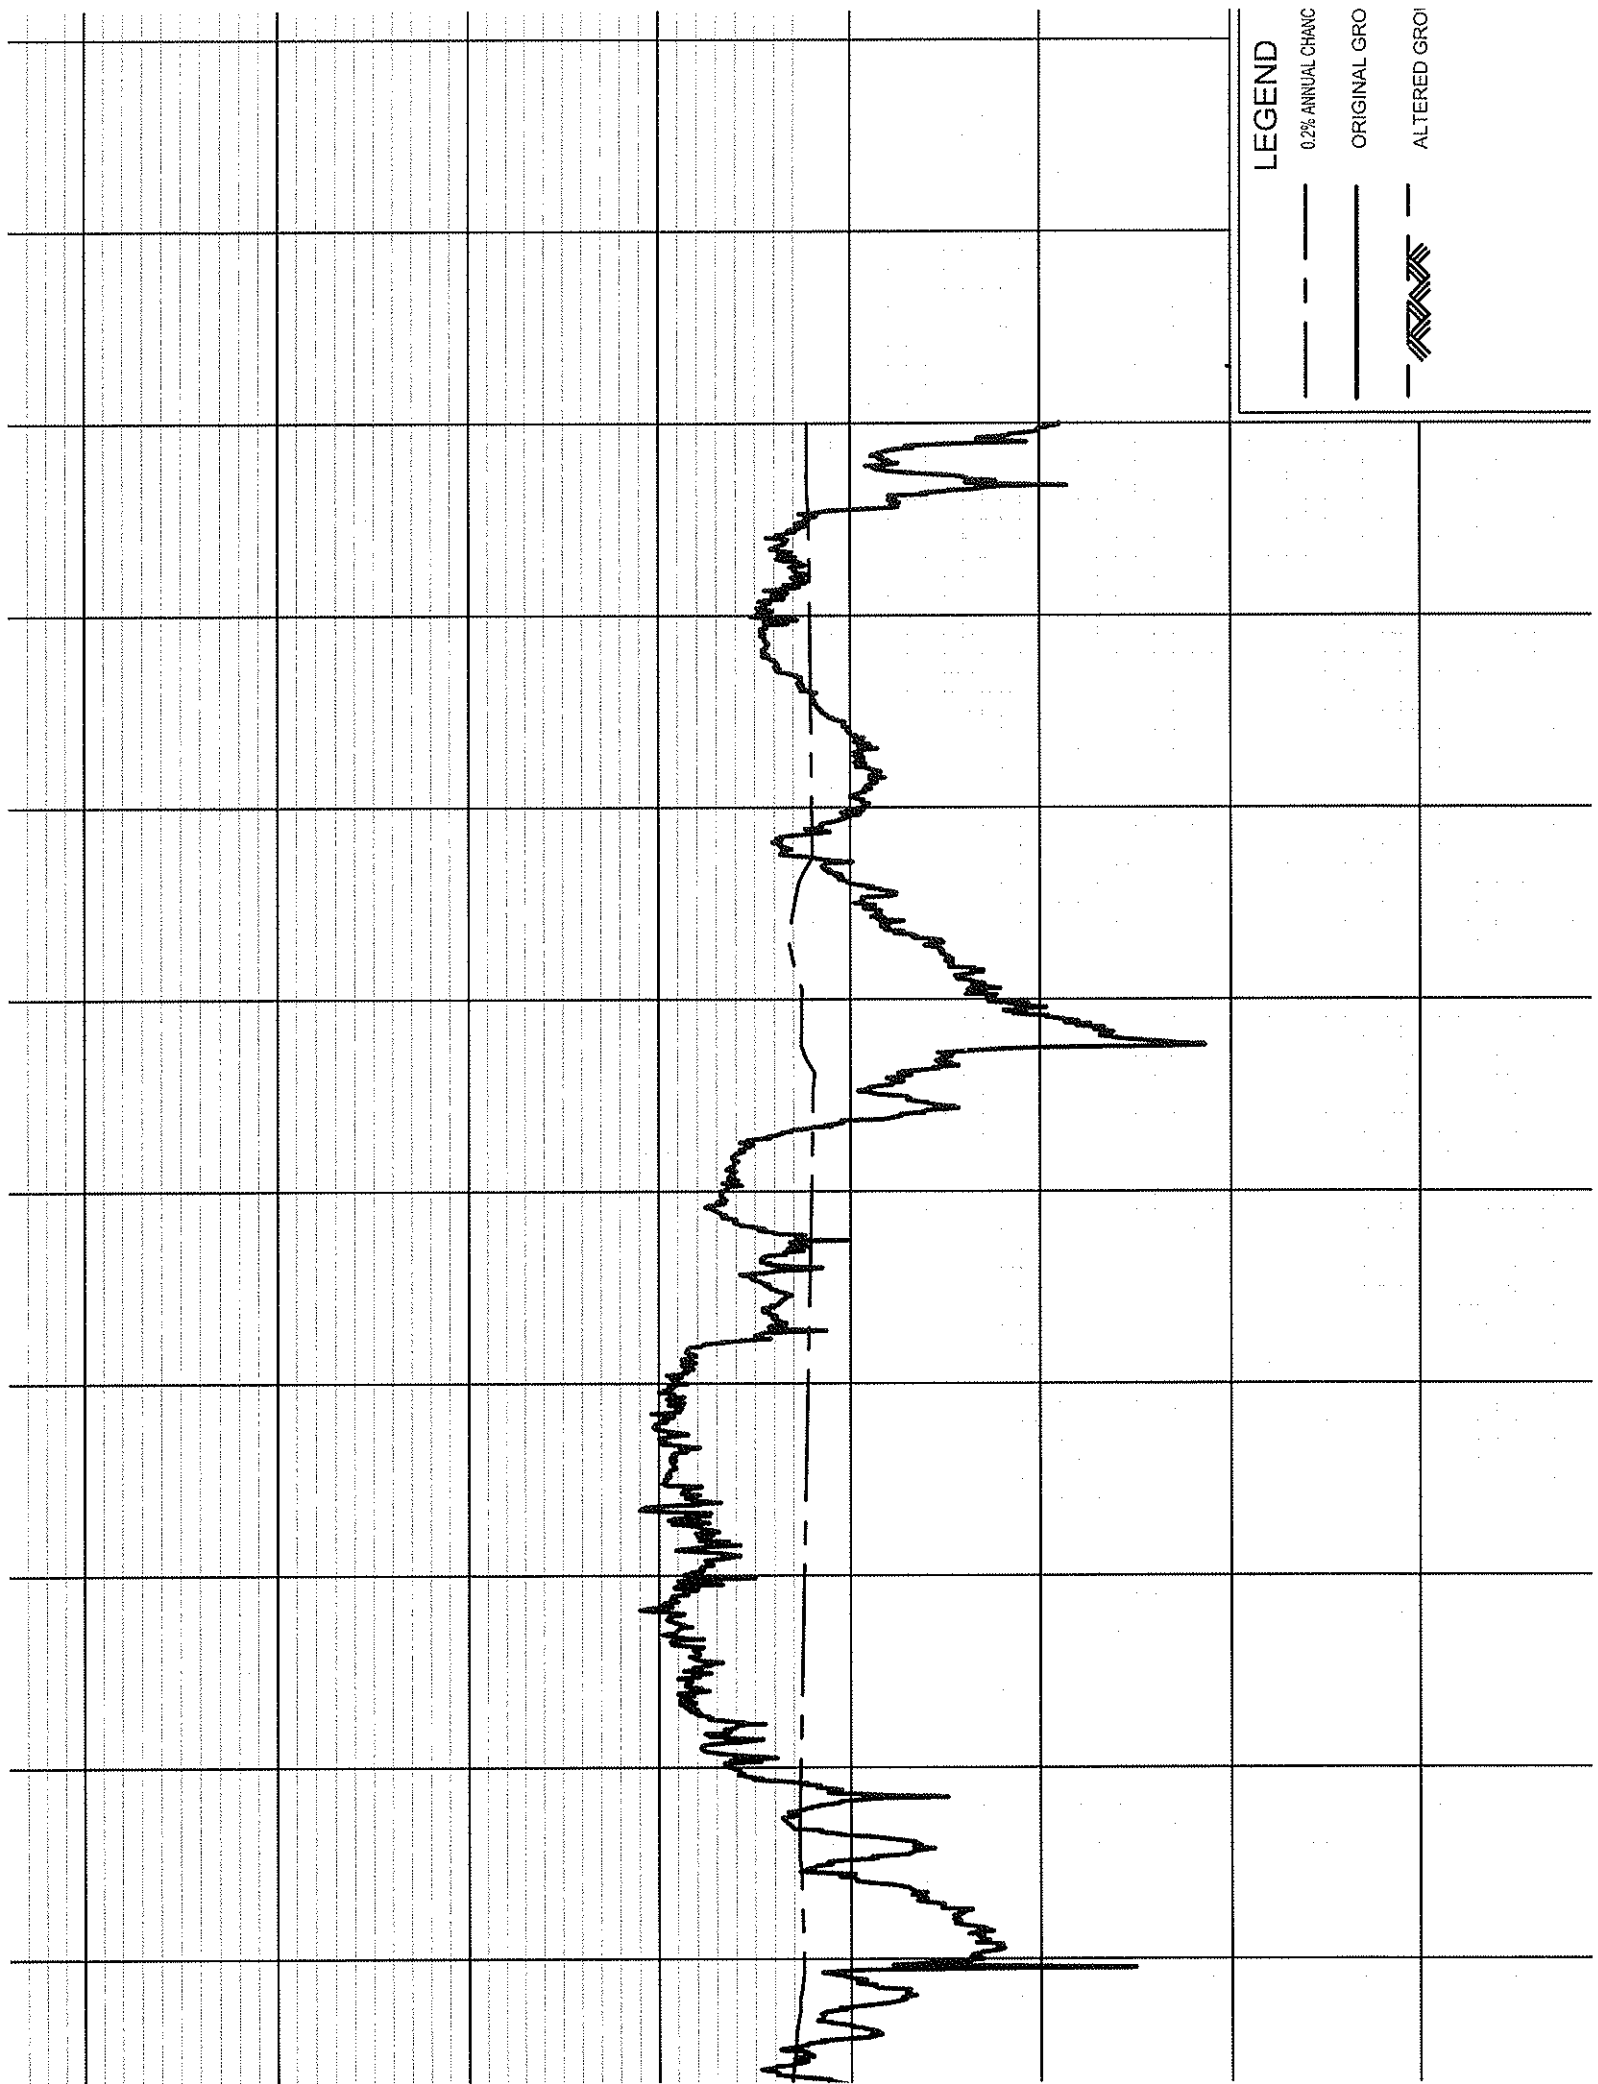


LEGEND

0.2% ANNUAL CHANG

ORIGINAL GRO

ALTERED GRO



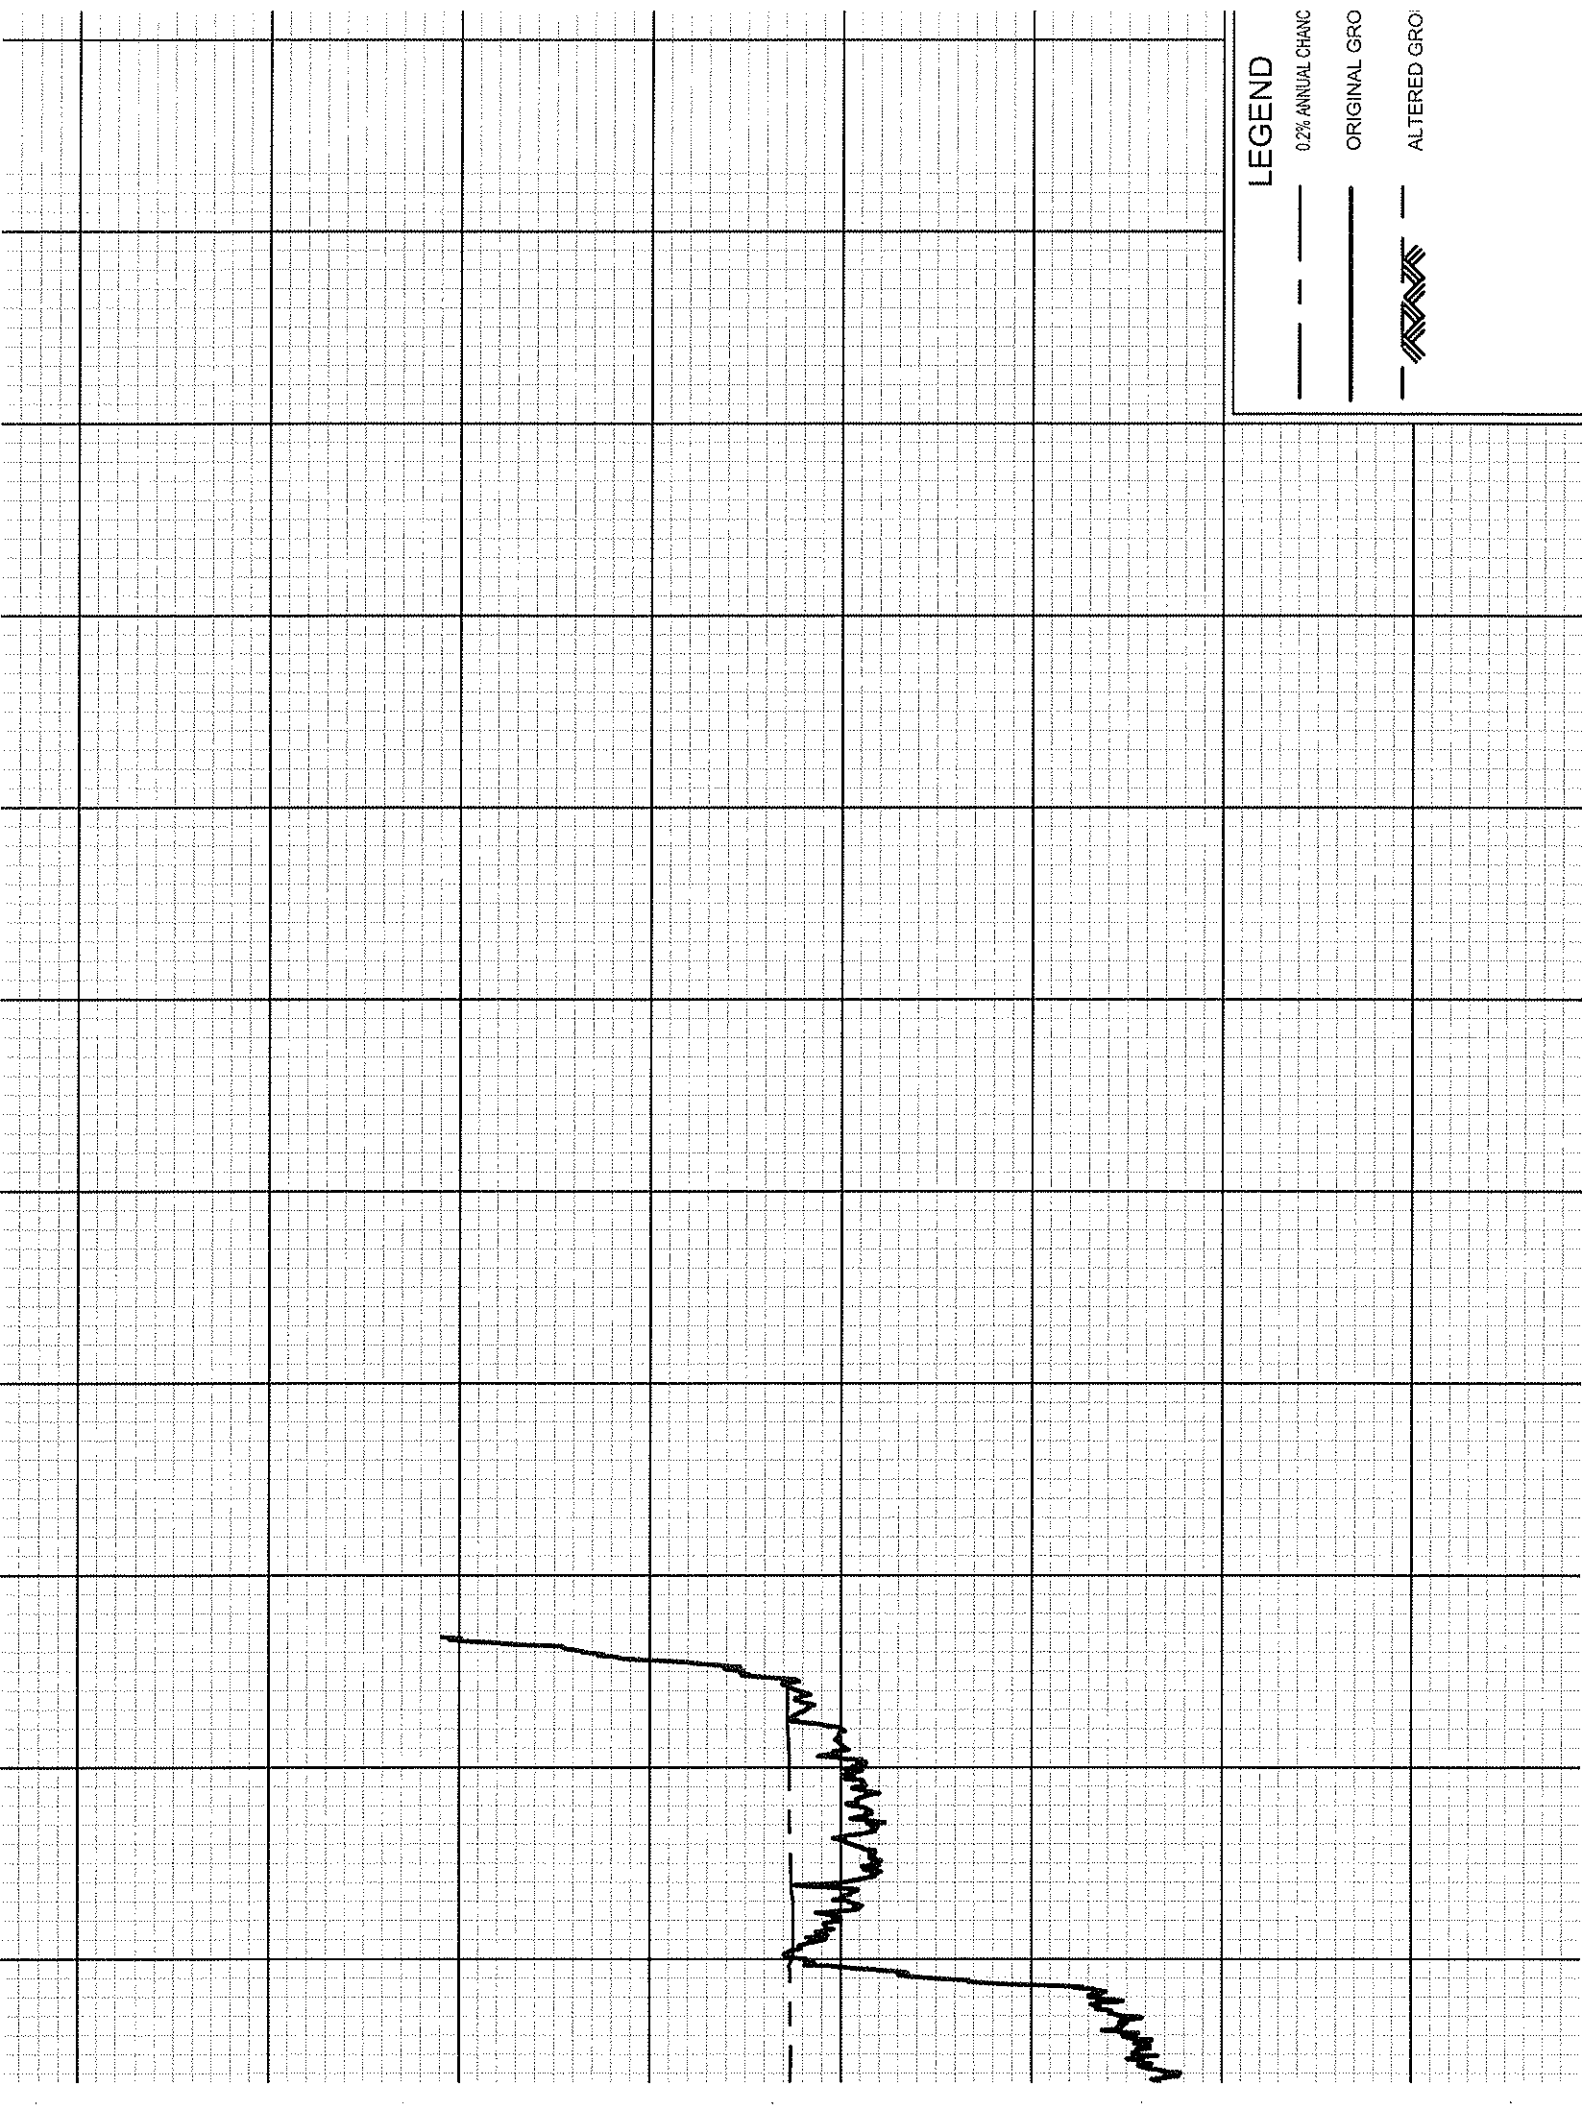


LEGEND

0.2% ANNUAL CHANG

ORIGINAL GRO


ALTERED GRO



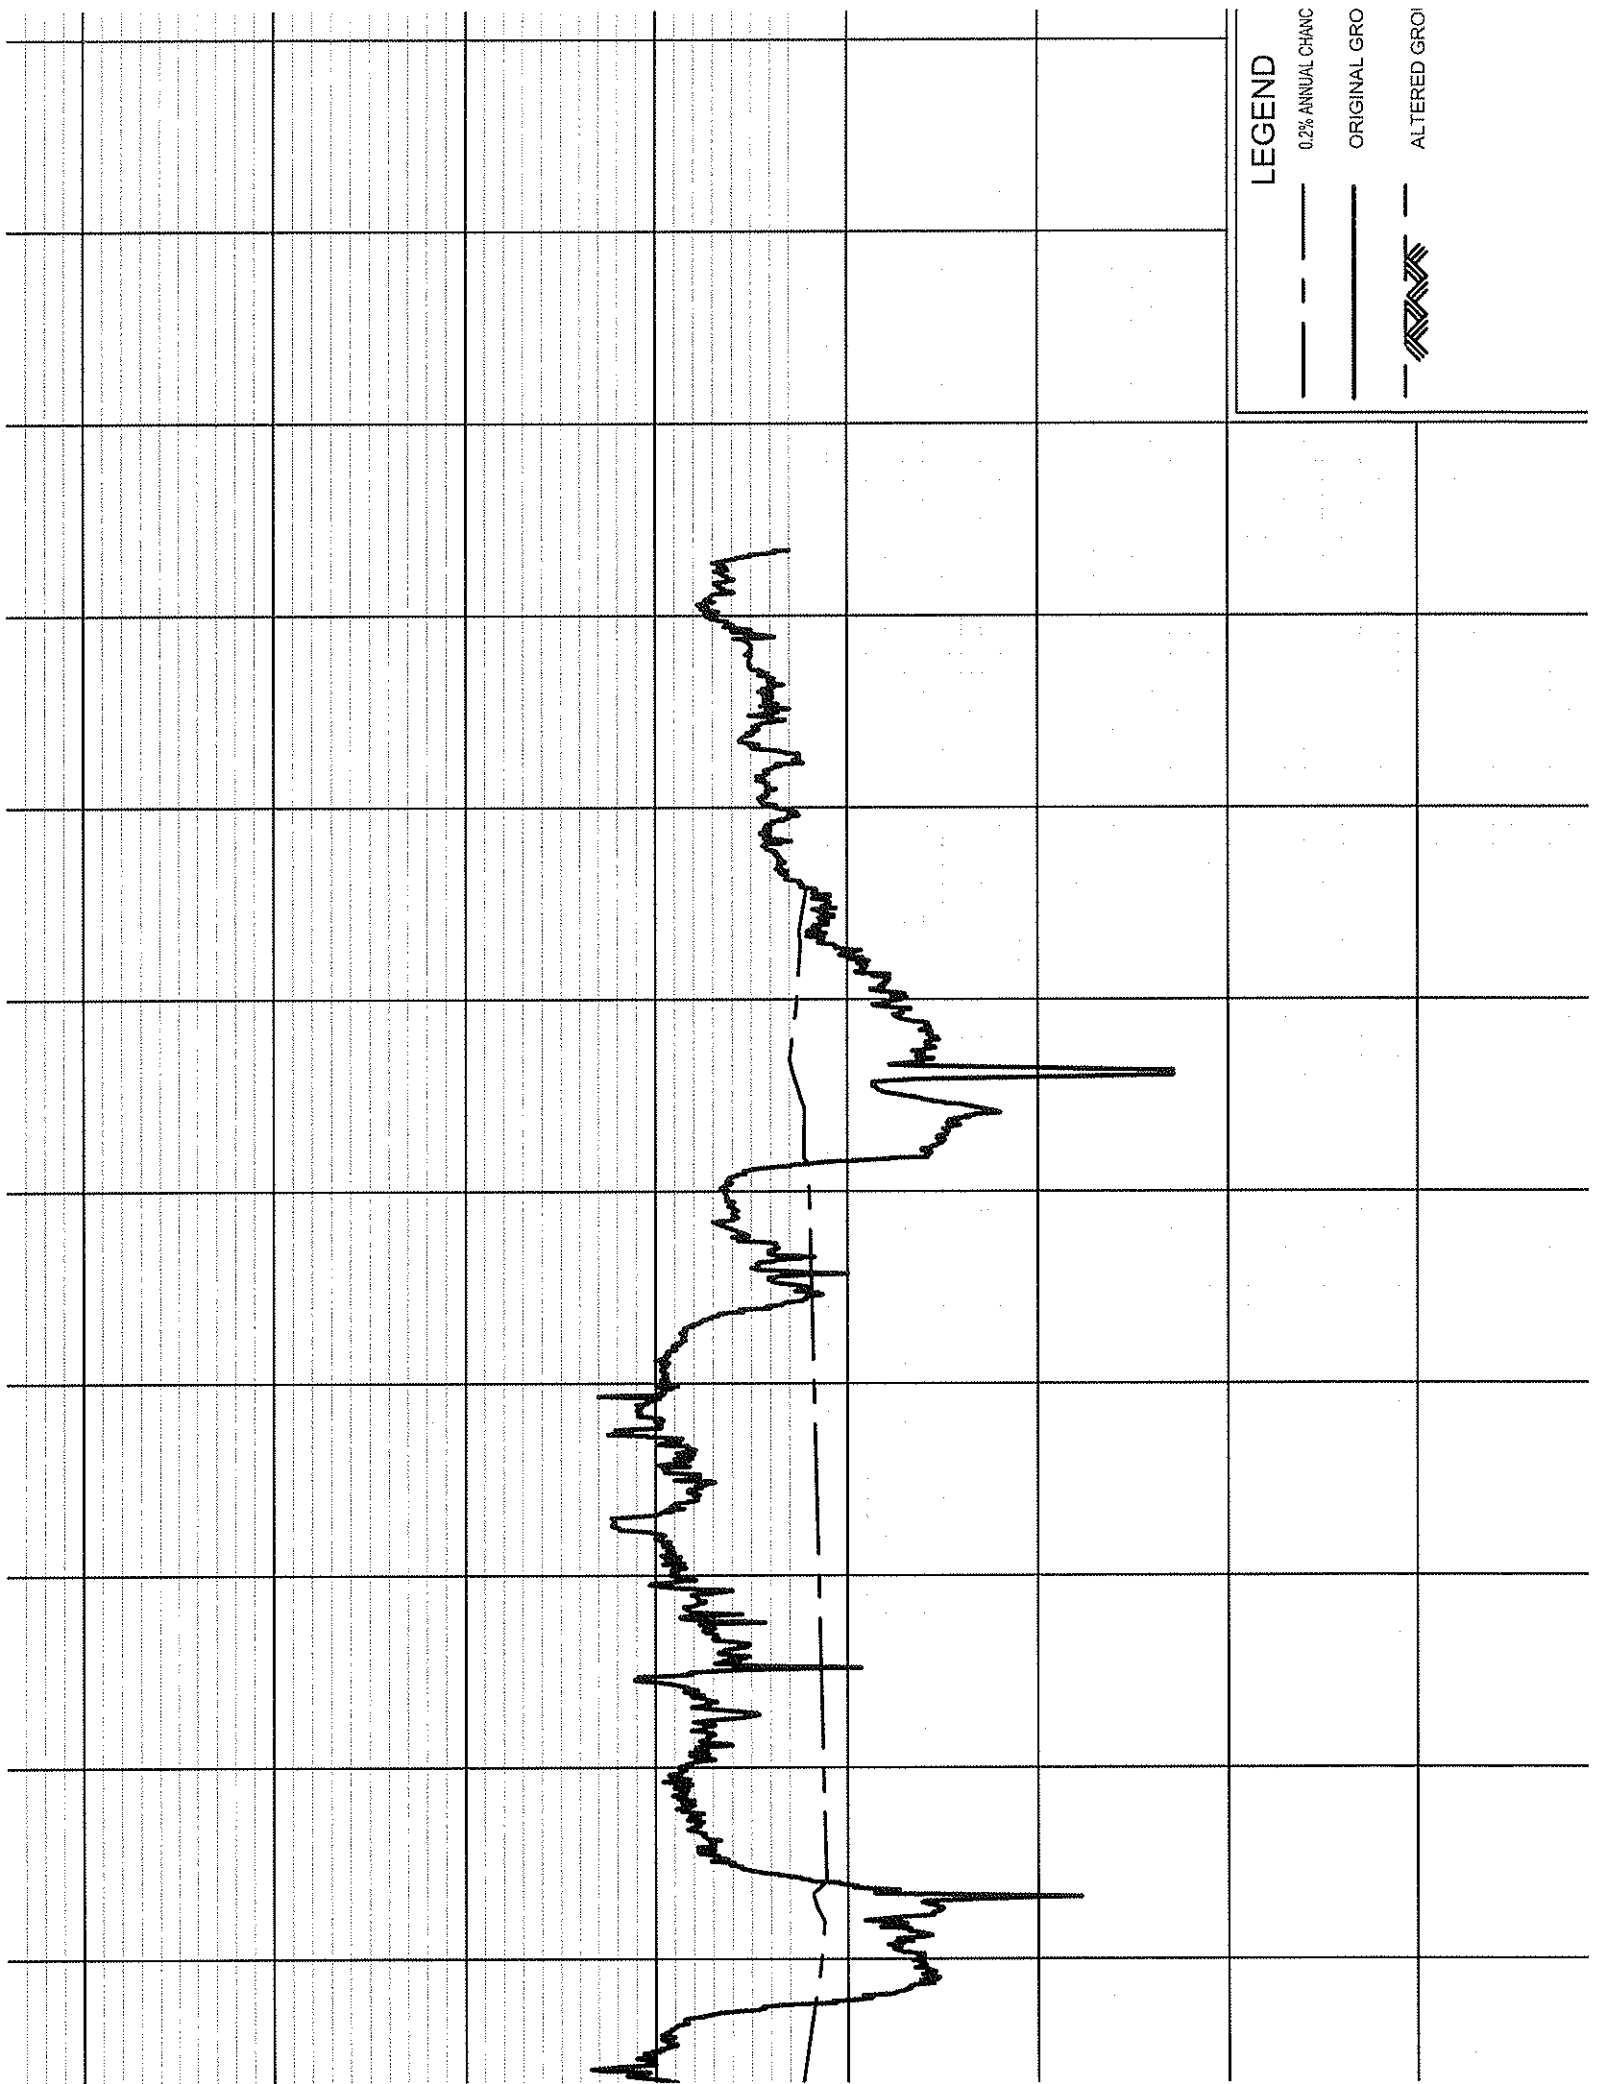


LEGEND

- 0.2% ANNUAL CHANG
- ORIGINAL GRO
- ALTERED GRO

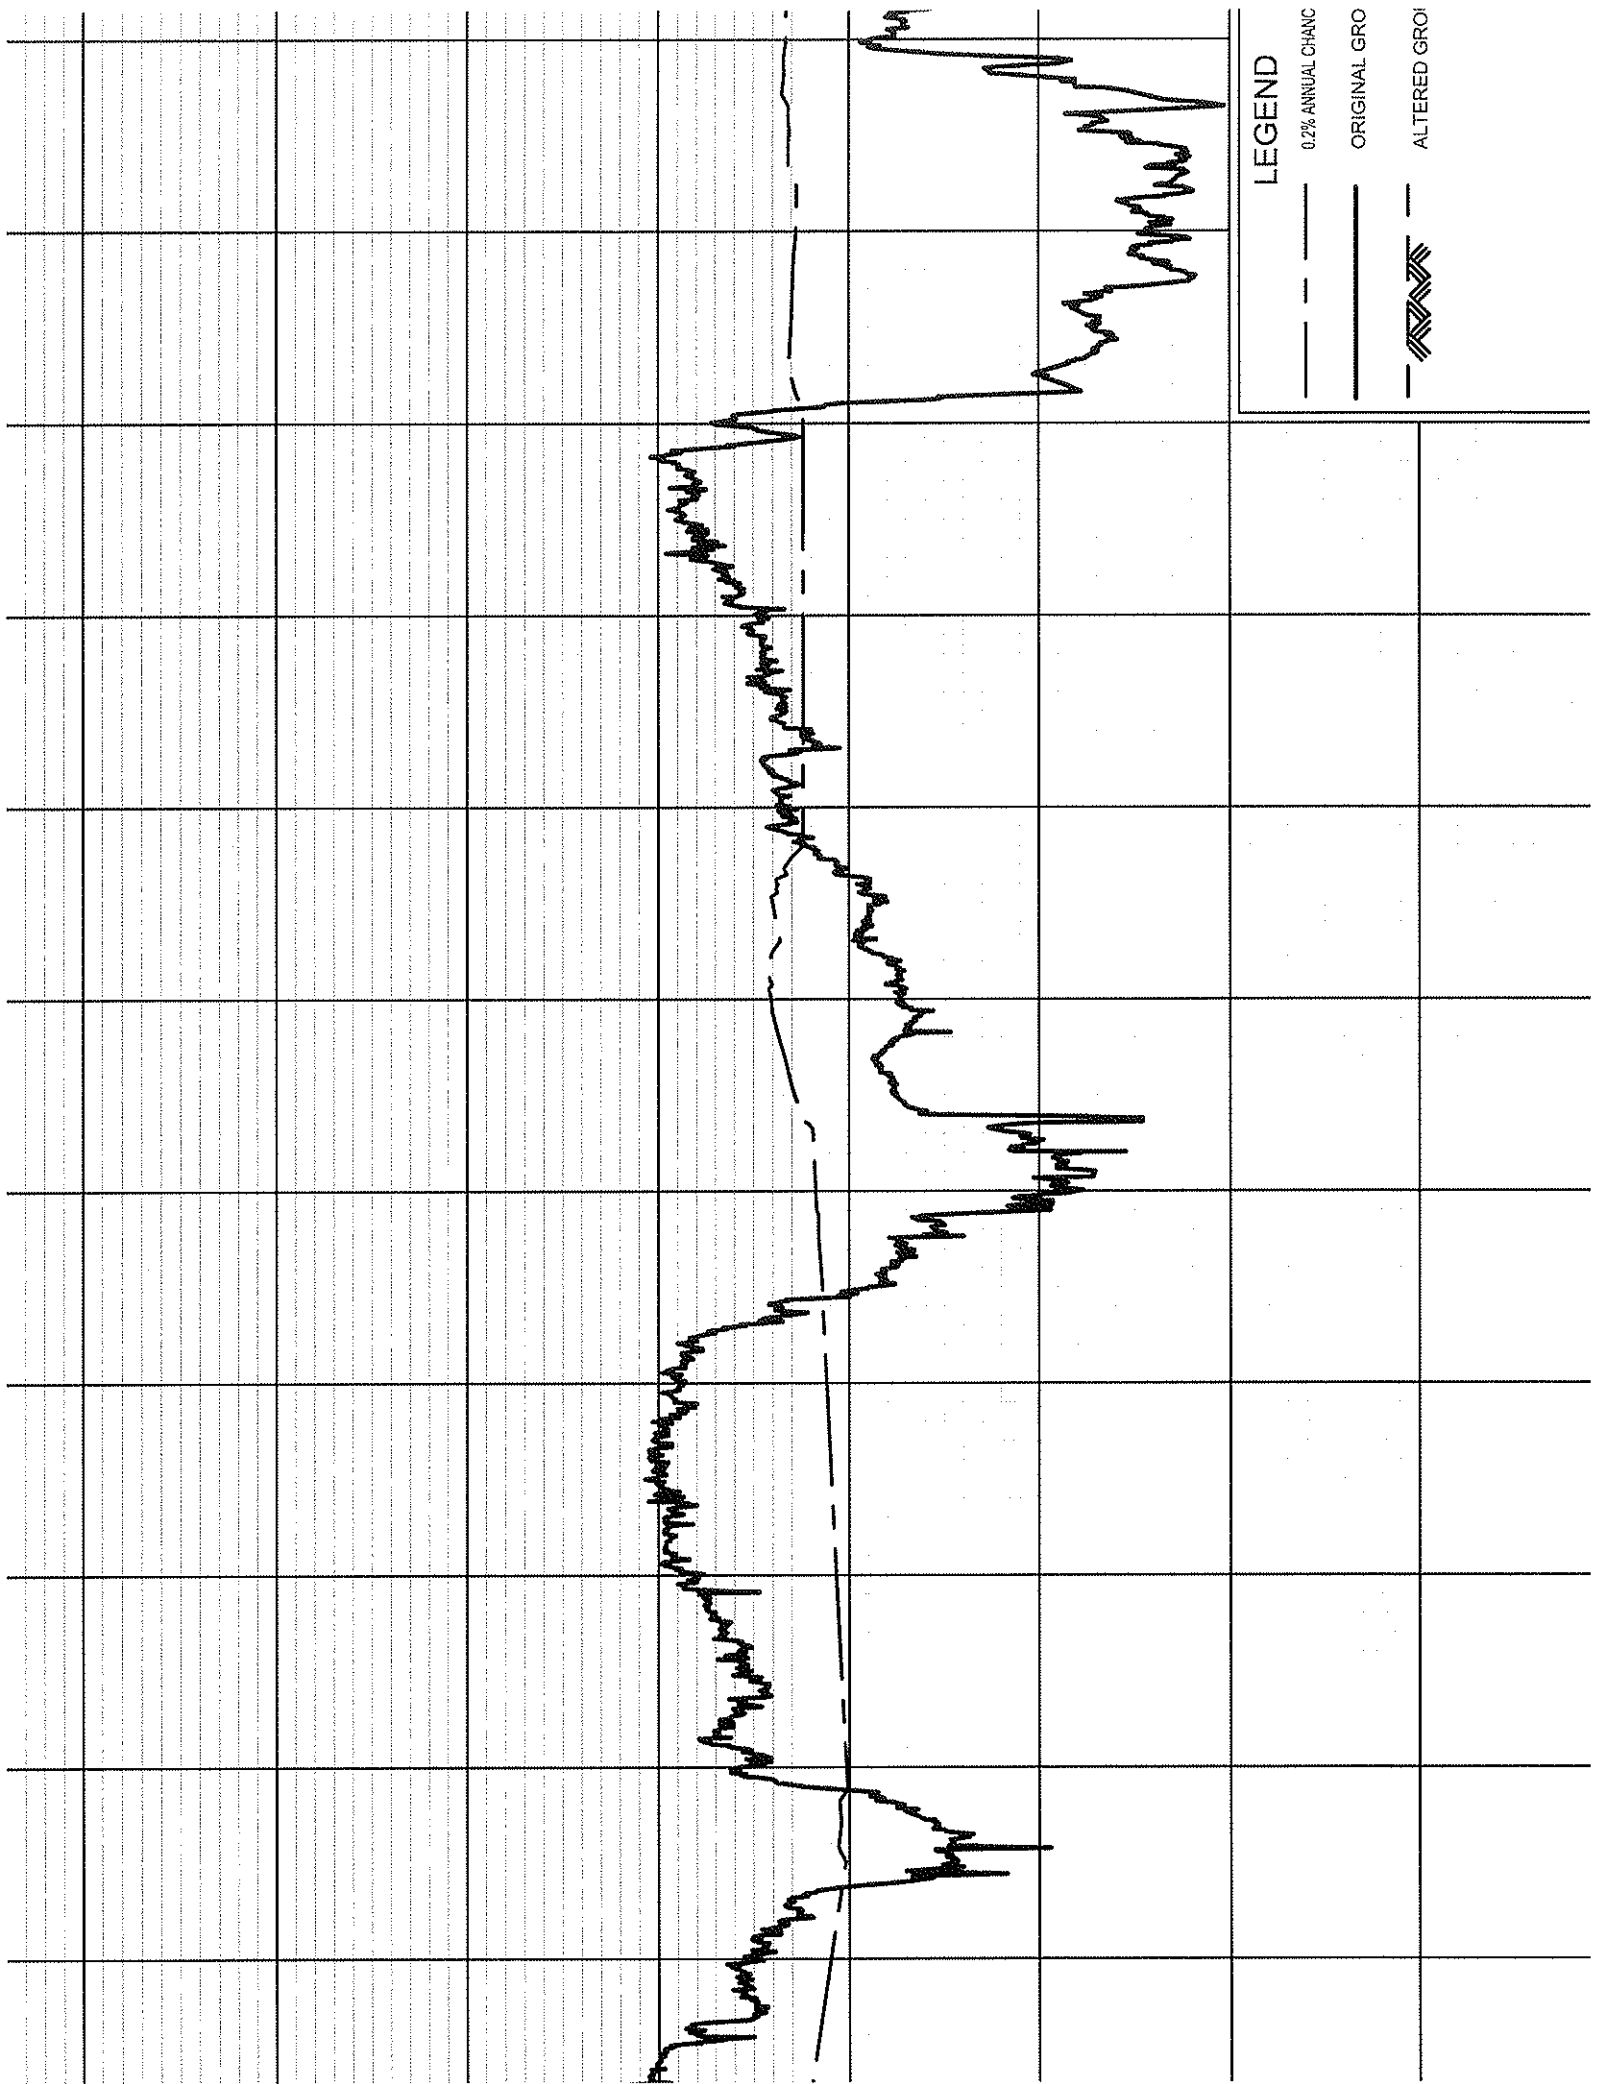


LEGEND

- 0.2% ANNUAL CHANG
- ORIGINAL GRO
- ALTERED GRO

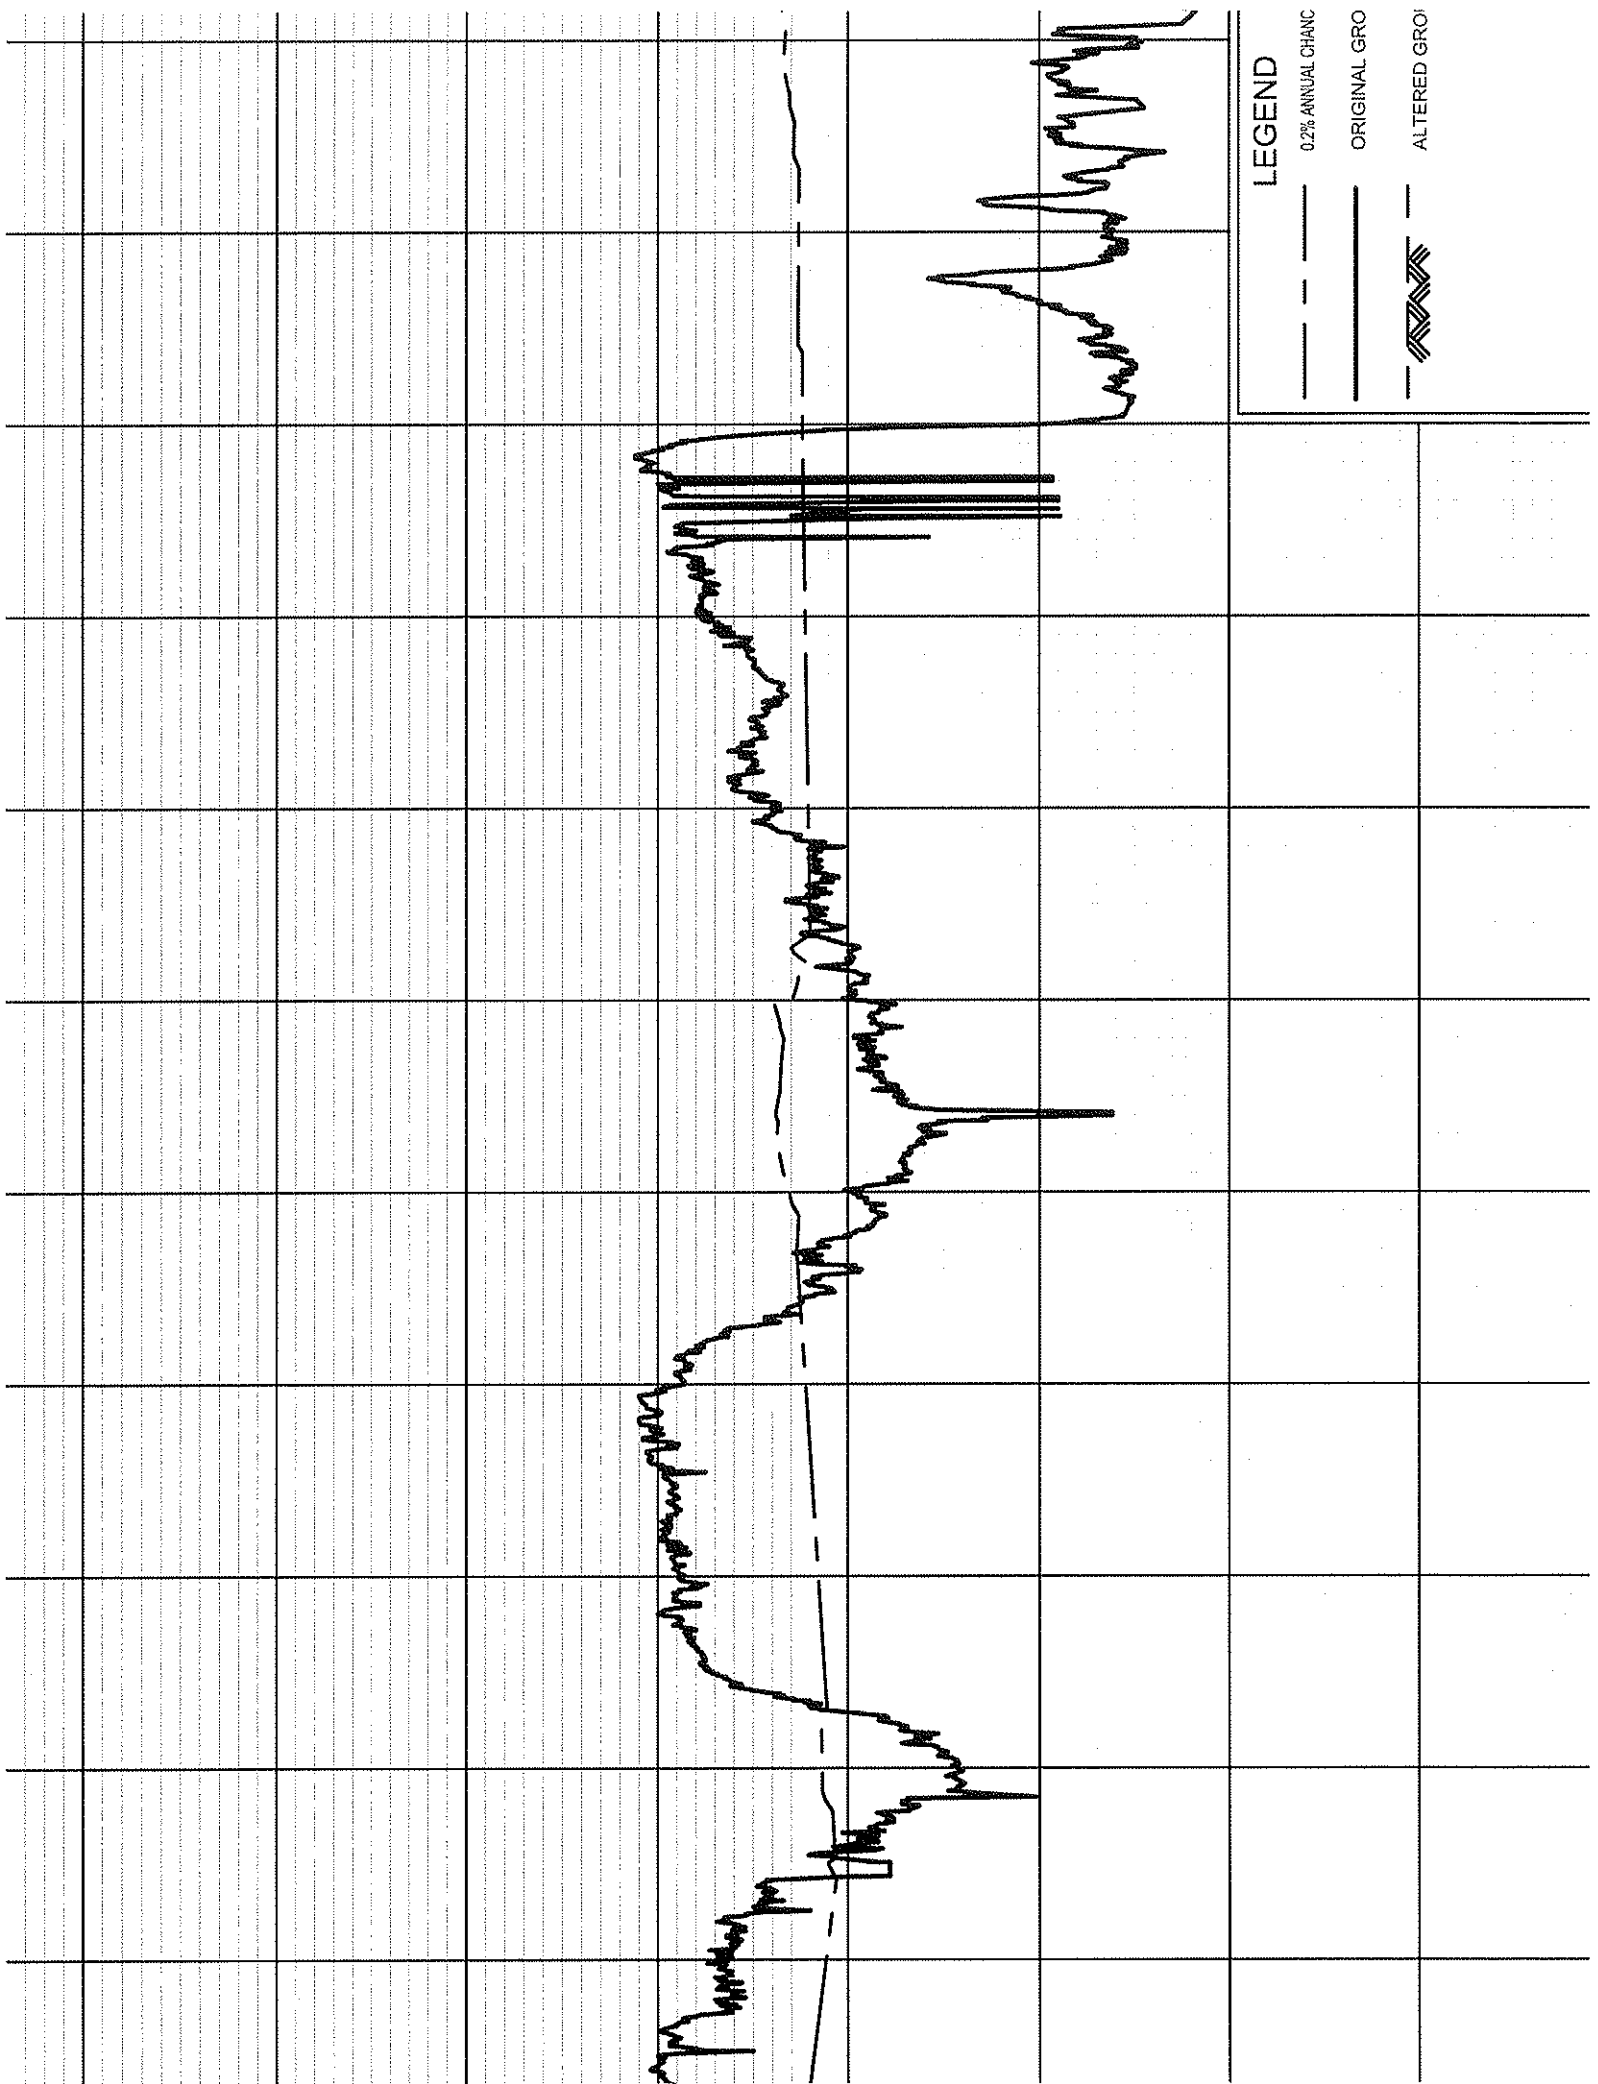


LEGEND

- 0.2% ANNUAL CHANG
- ORIGINAL GRO
- ▨ ALTERED GRO

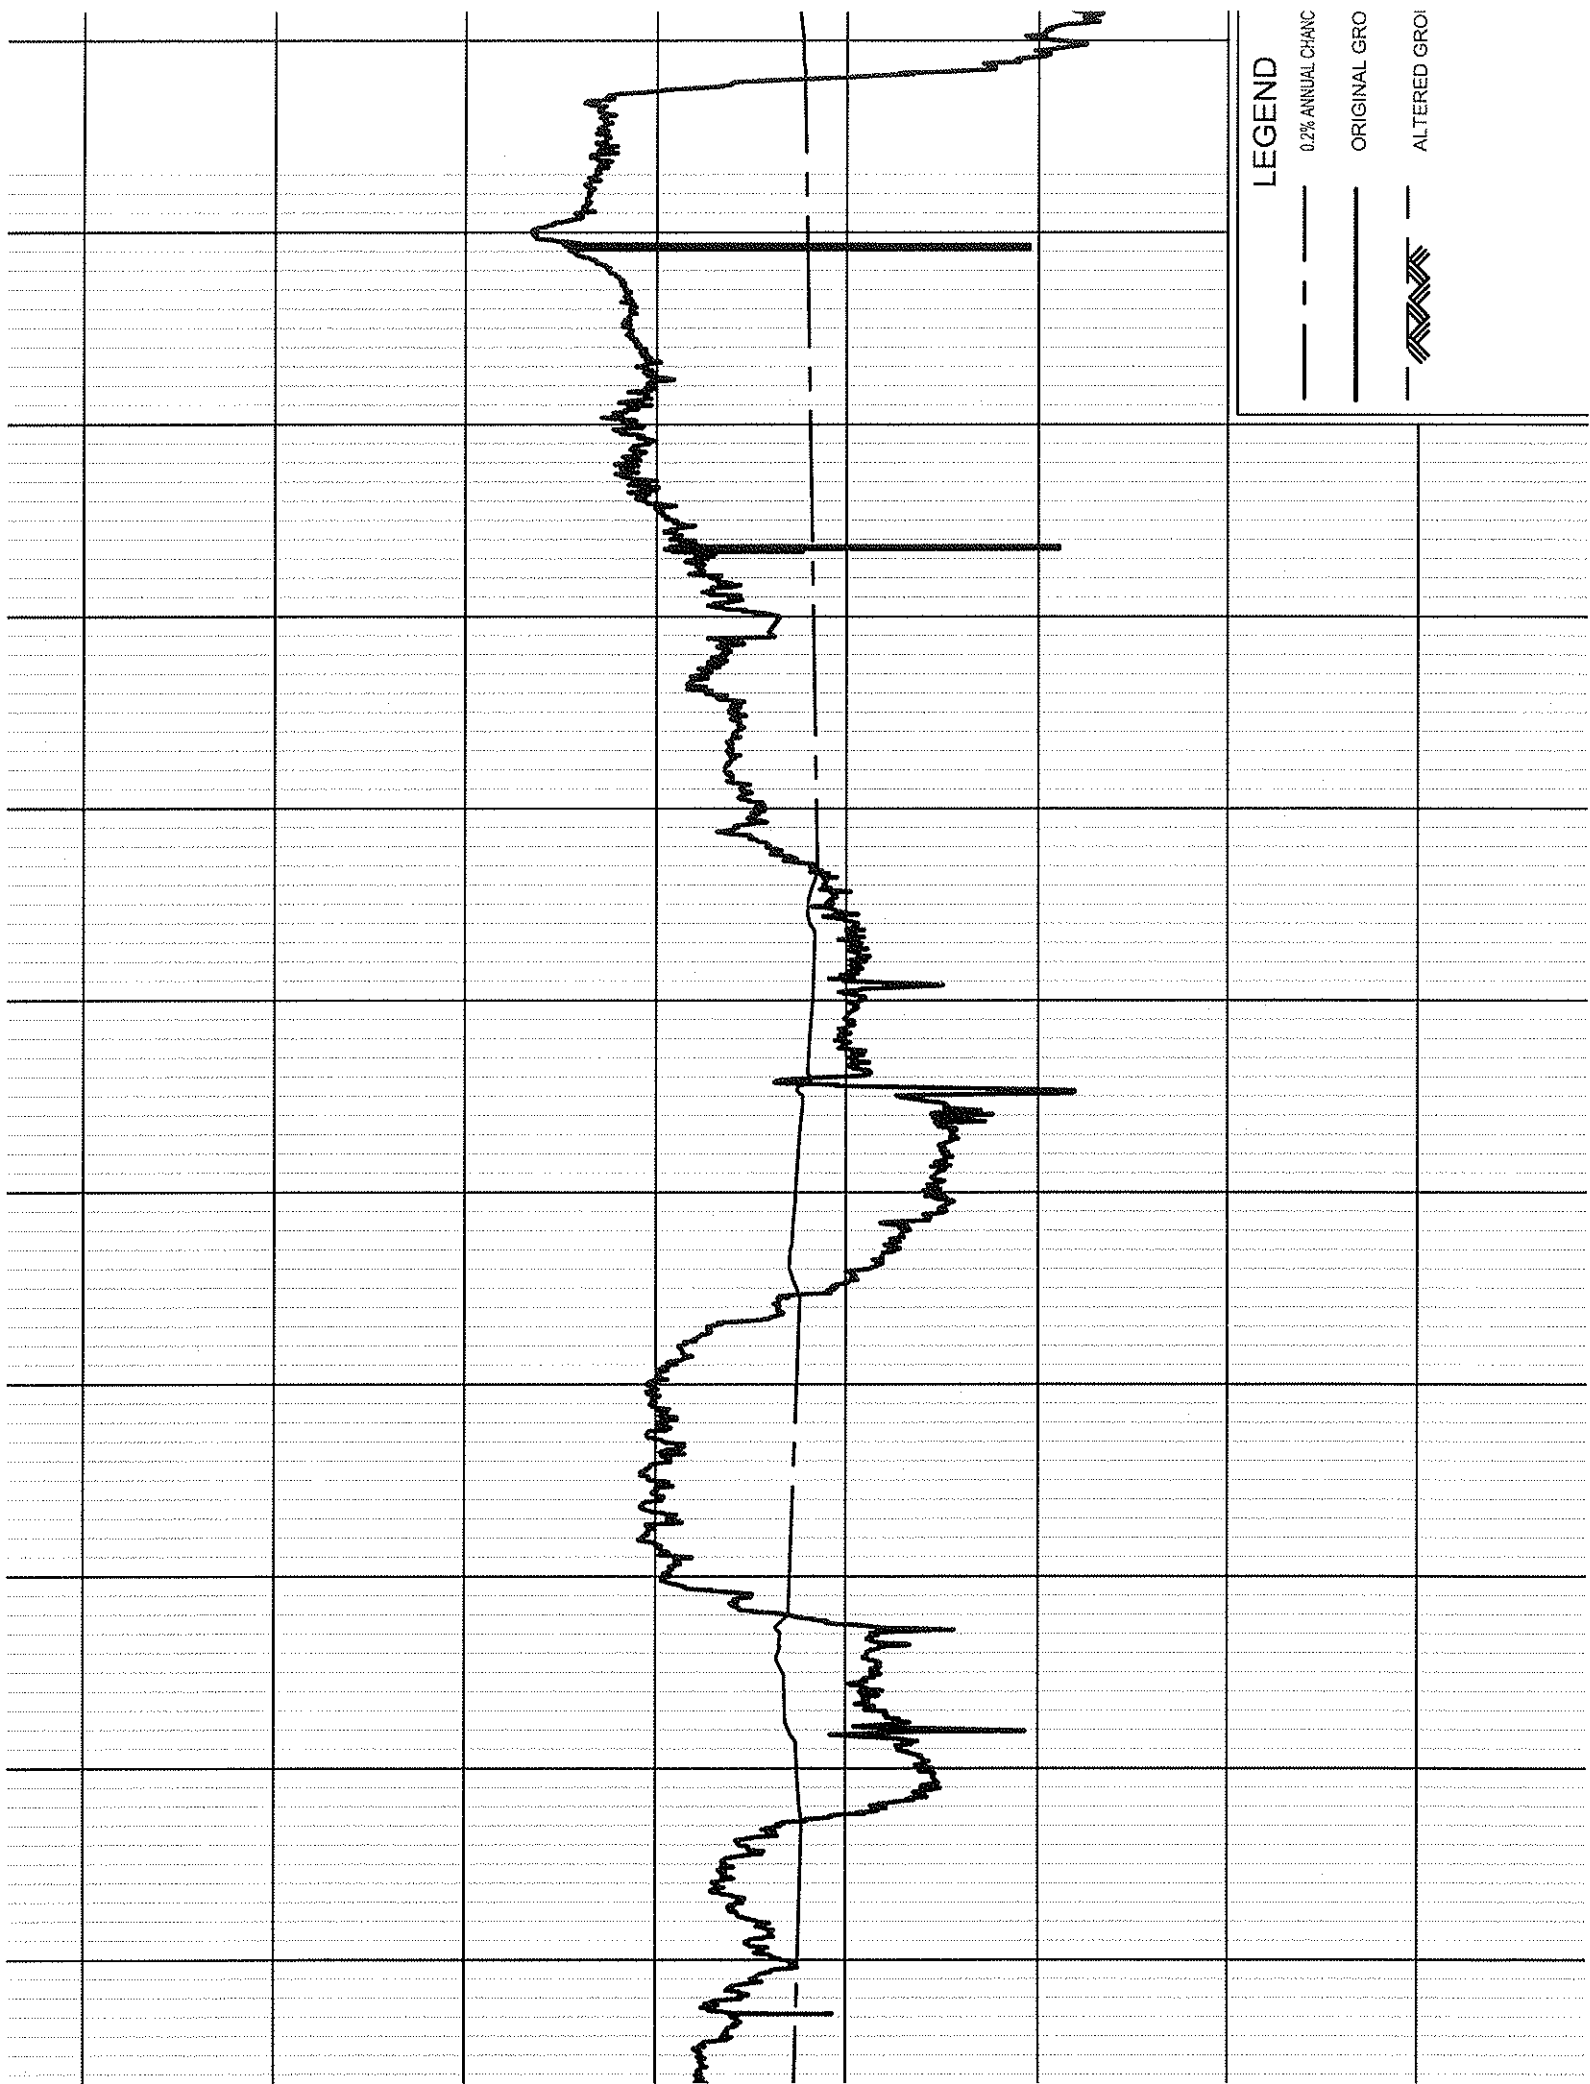

LEGEND

- 0.2% ANNUAL CHANG
- ORIGINAL GRO
- ALTERED GRO

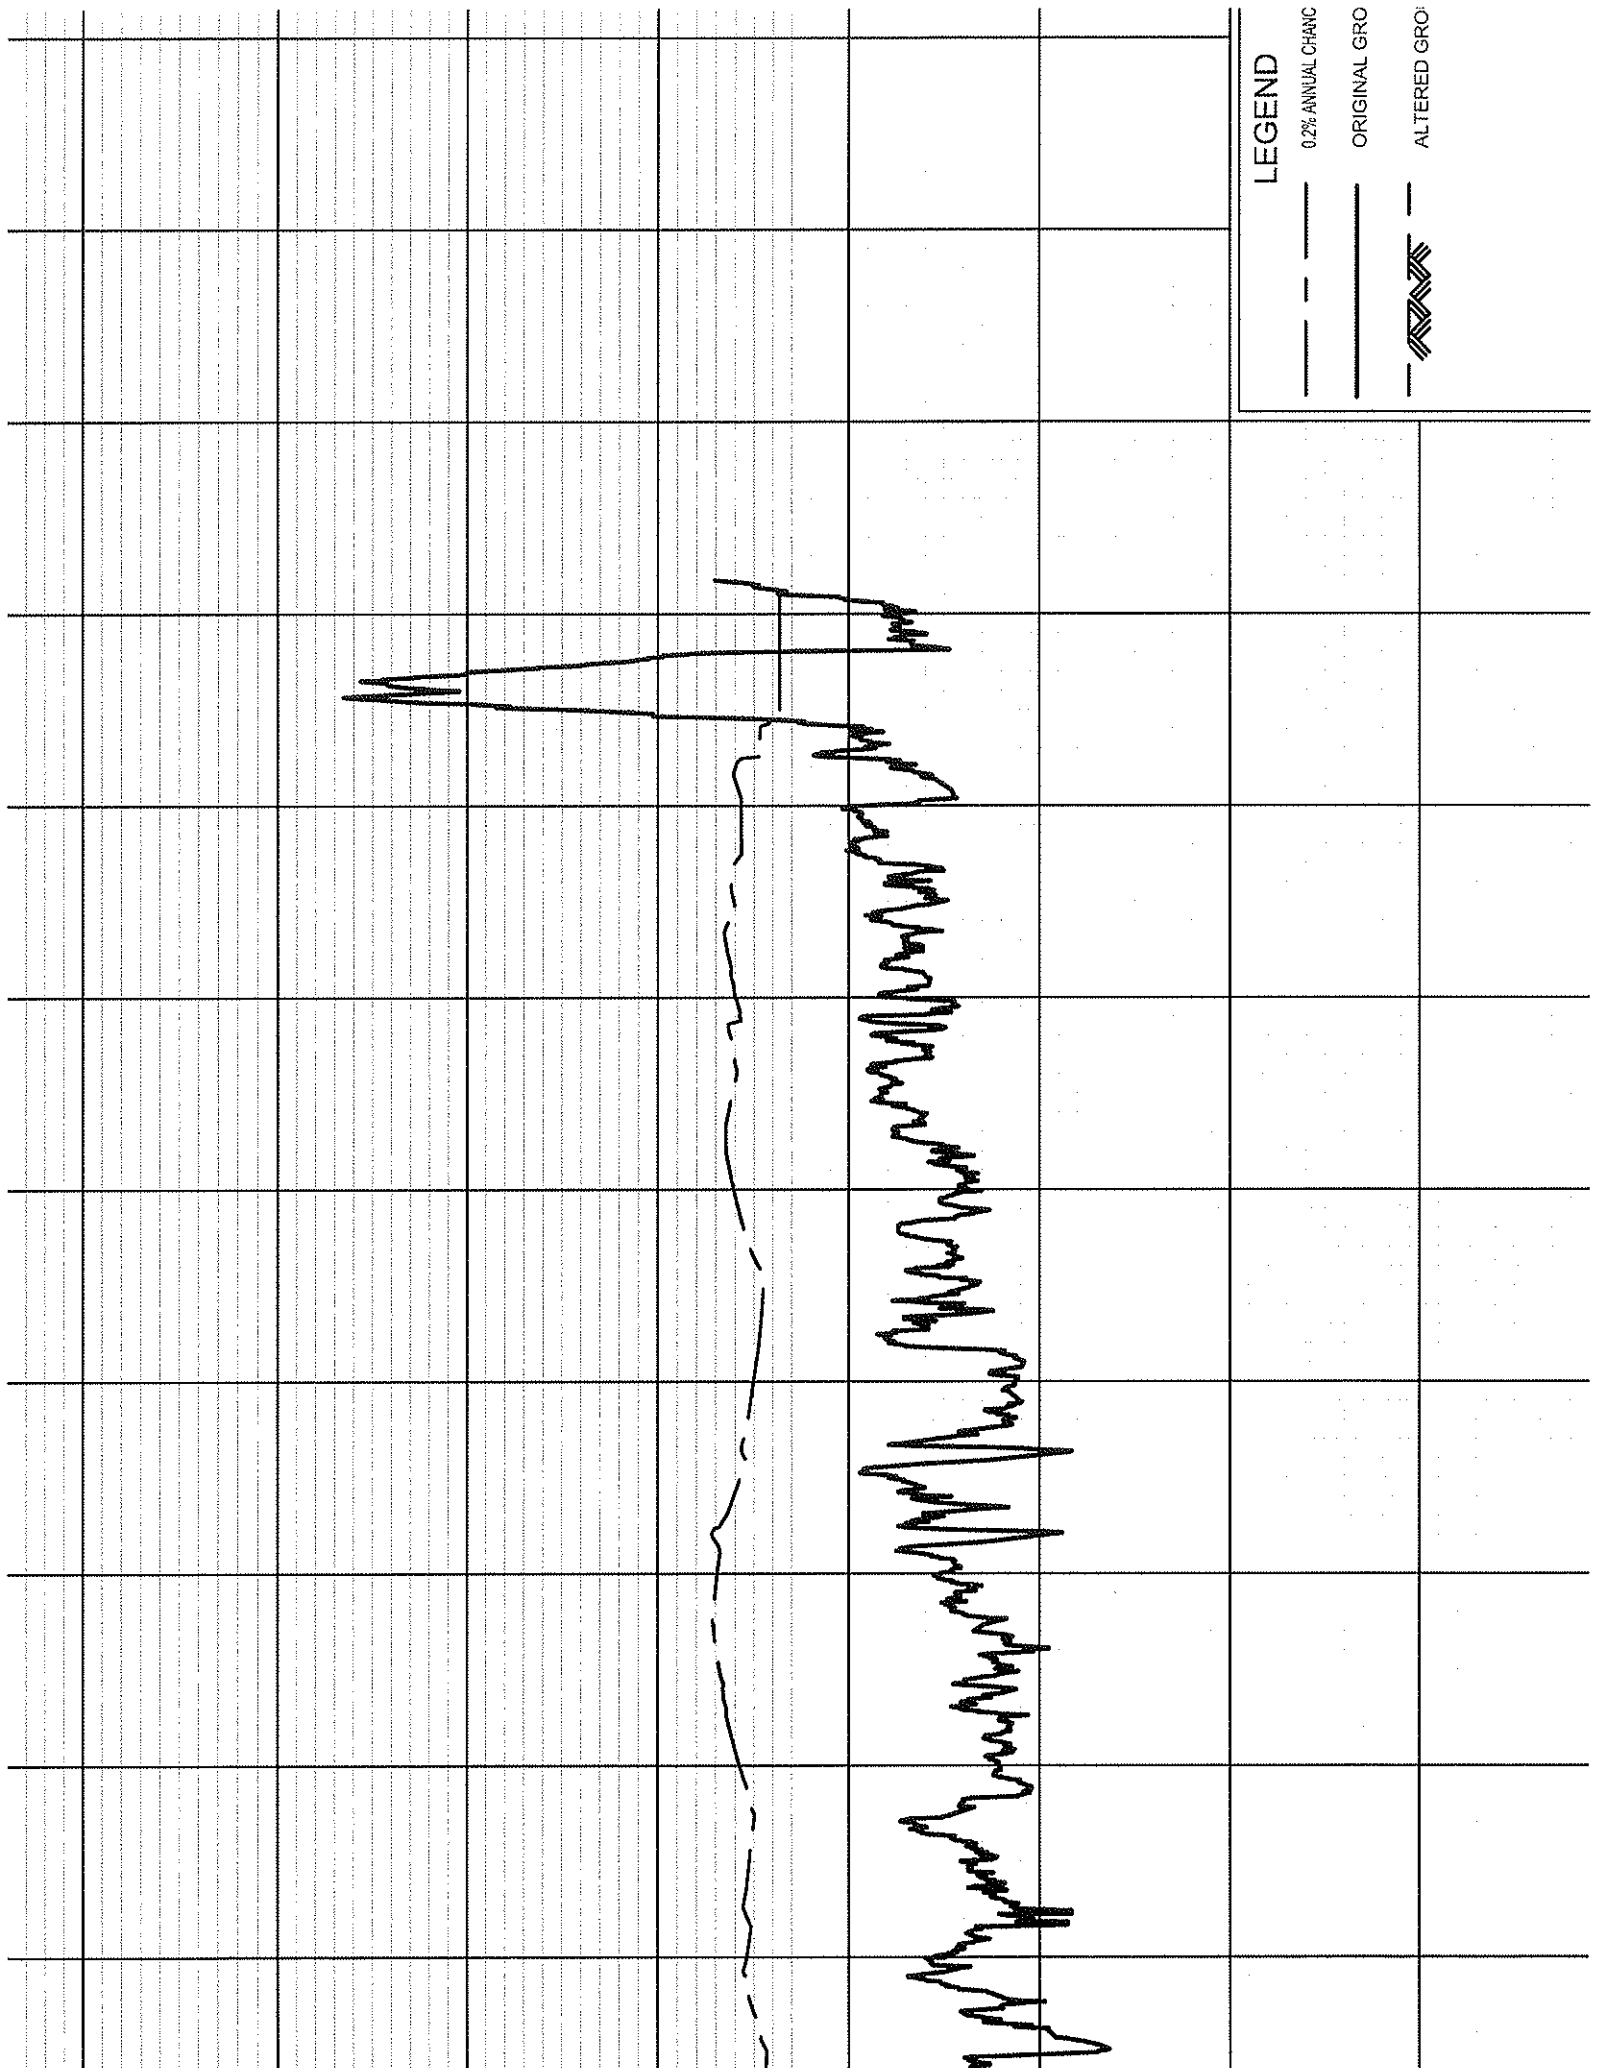

LEGEND


- 0.2% ANNUAL CHANG
- ORIGINAL GRO
- ALTERED GRO


LEGEND

0.2% ANNUAL CHANG

ORIGINAL GRO

ALTERED GRO

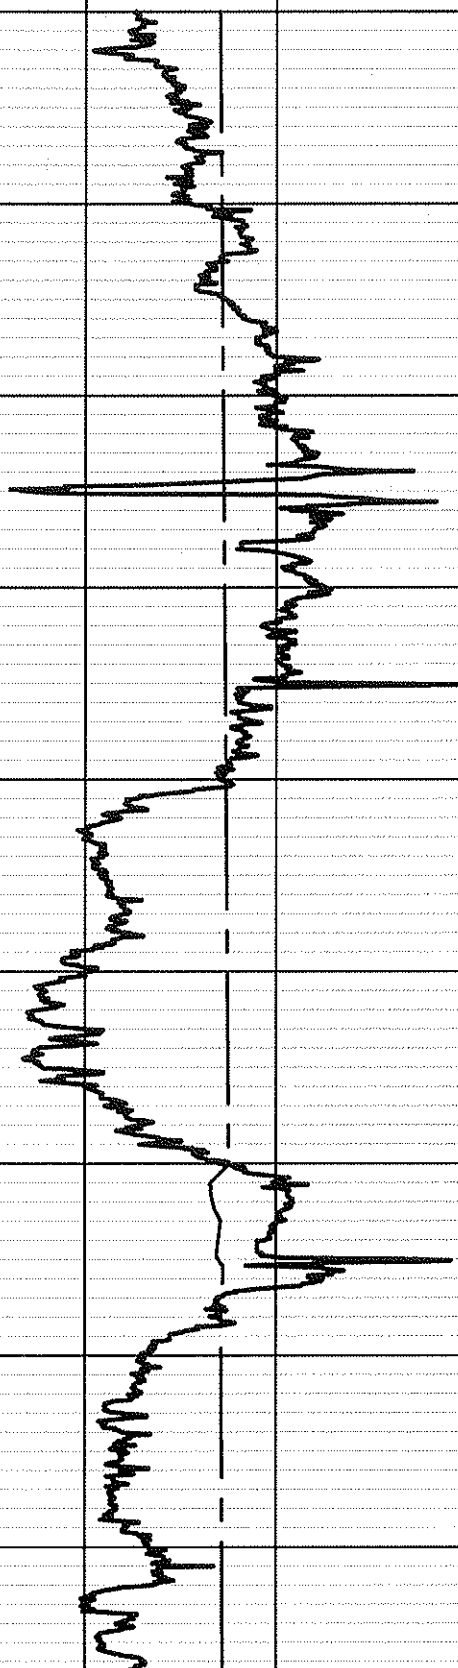

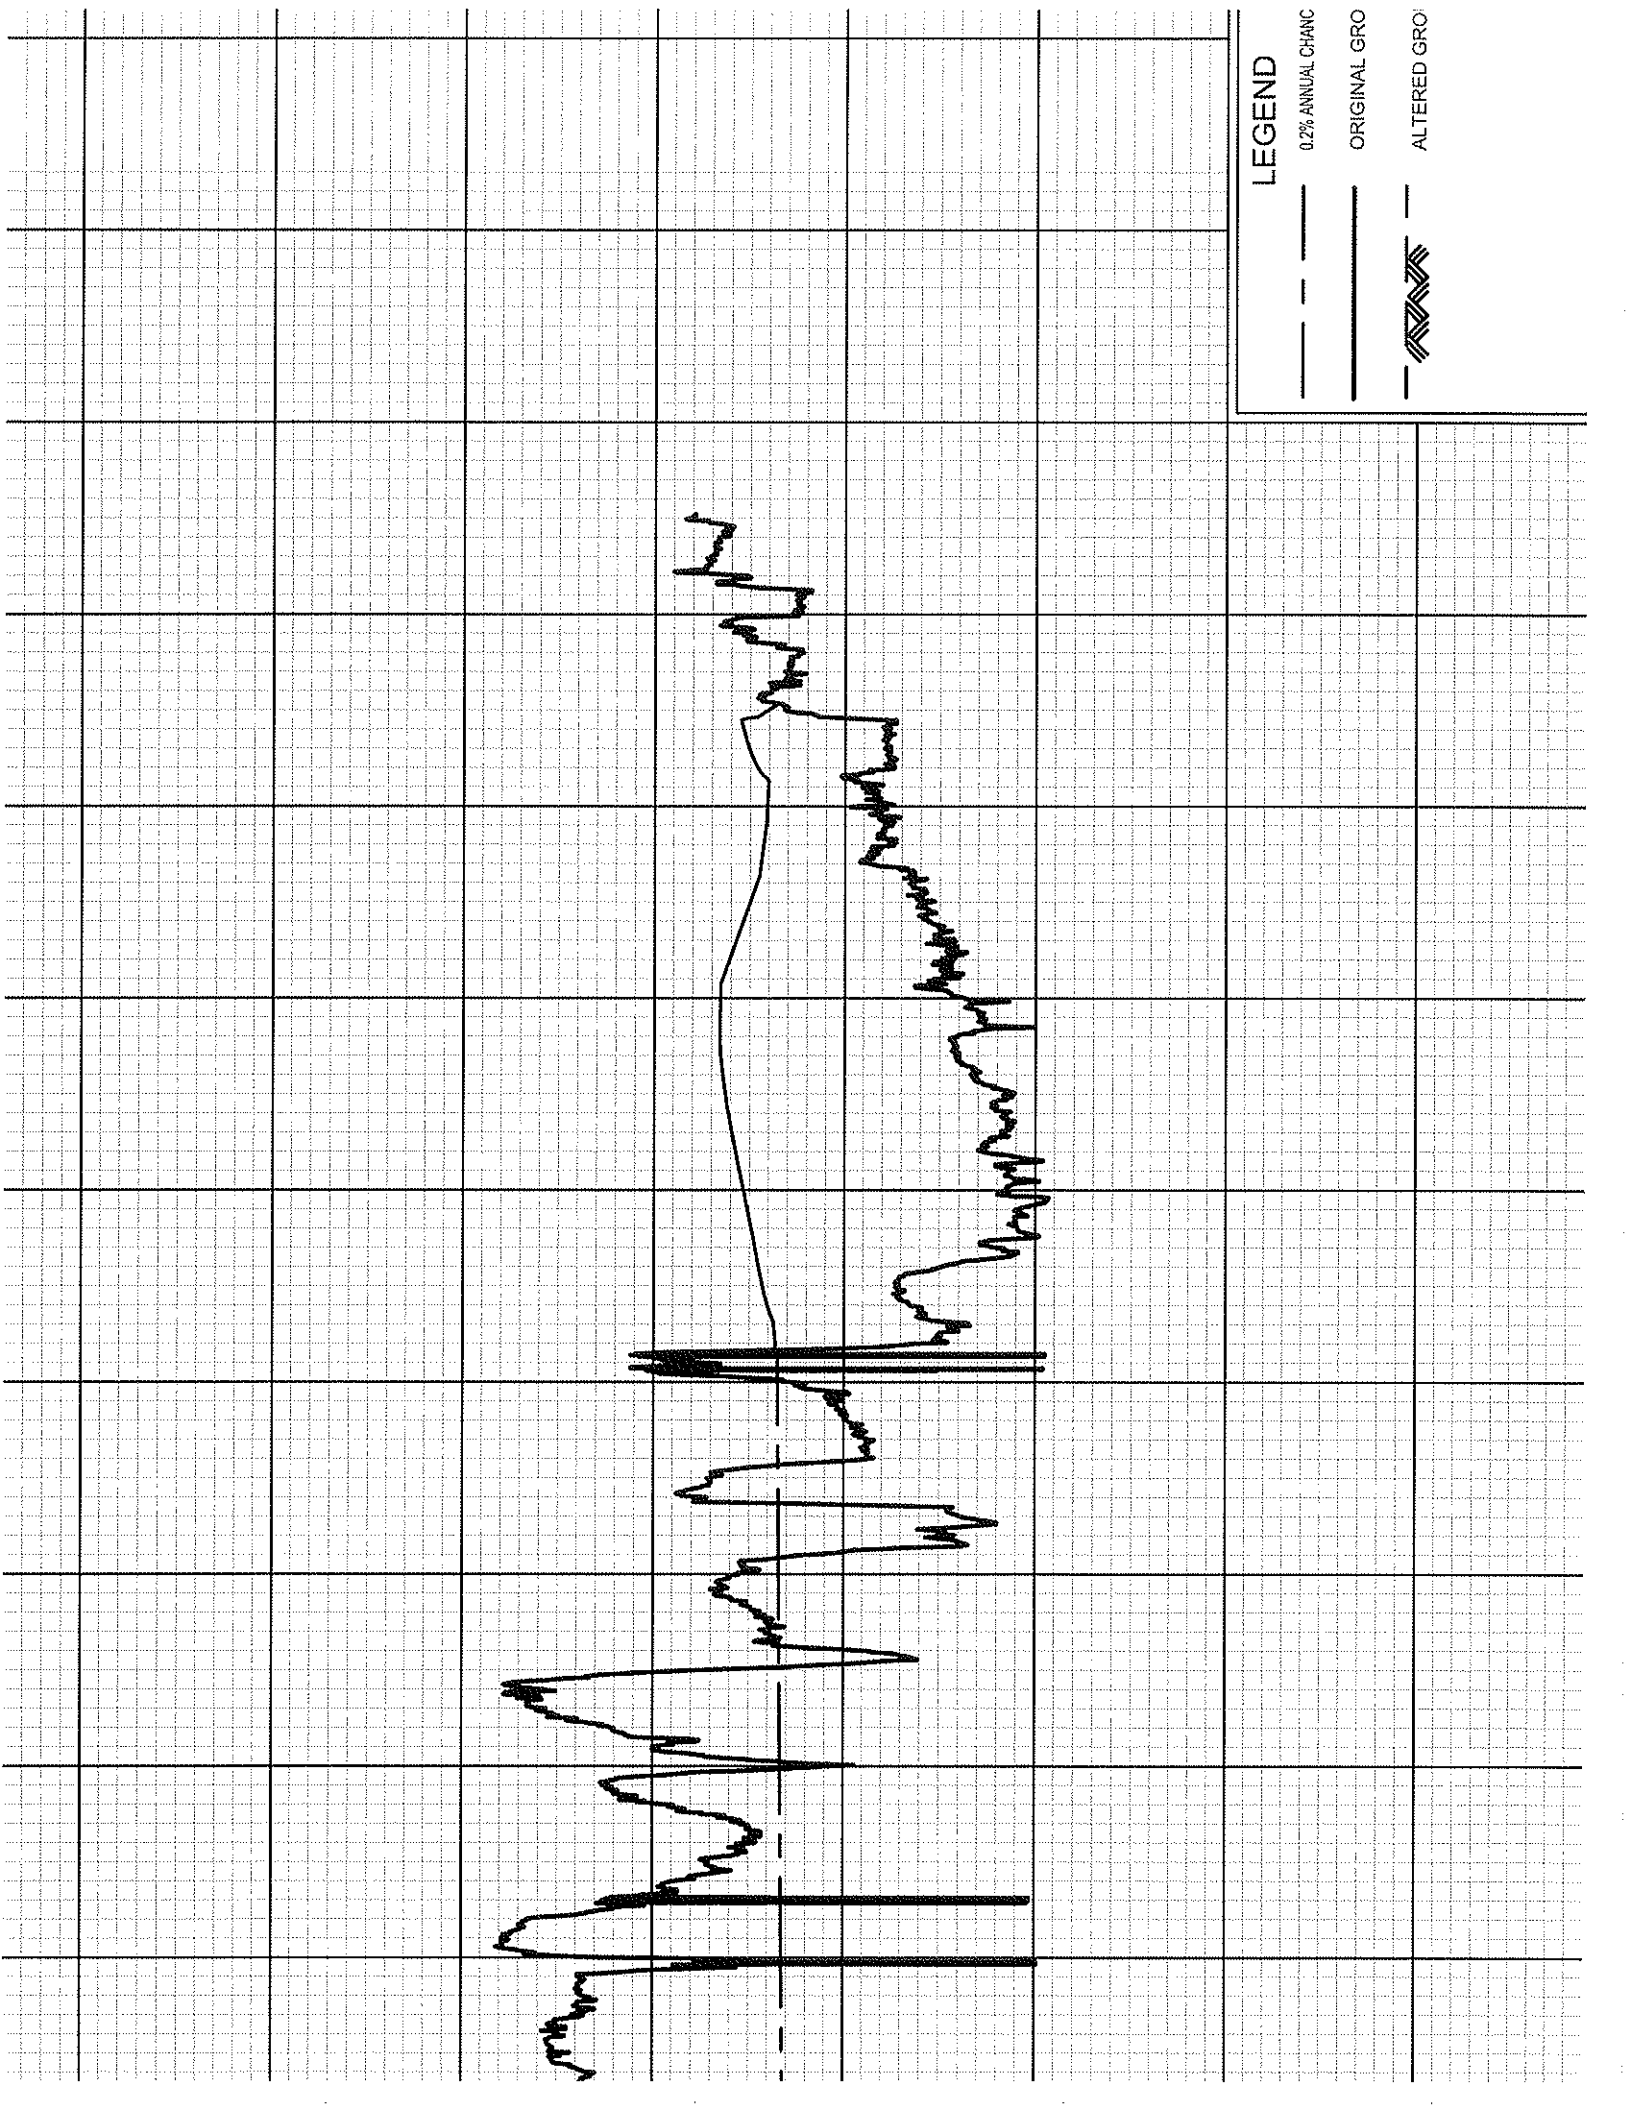


LEGEND

0.2% ANNUAL CHANG

ORIGINAL GRO

ALTERED GRO

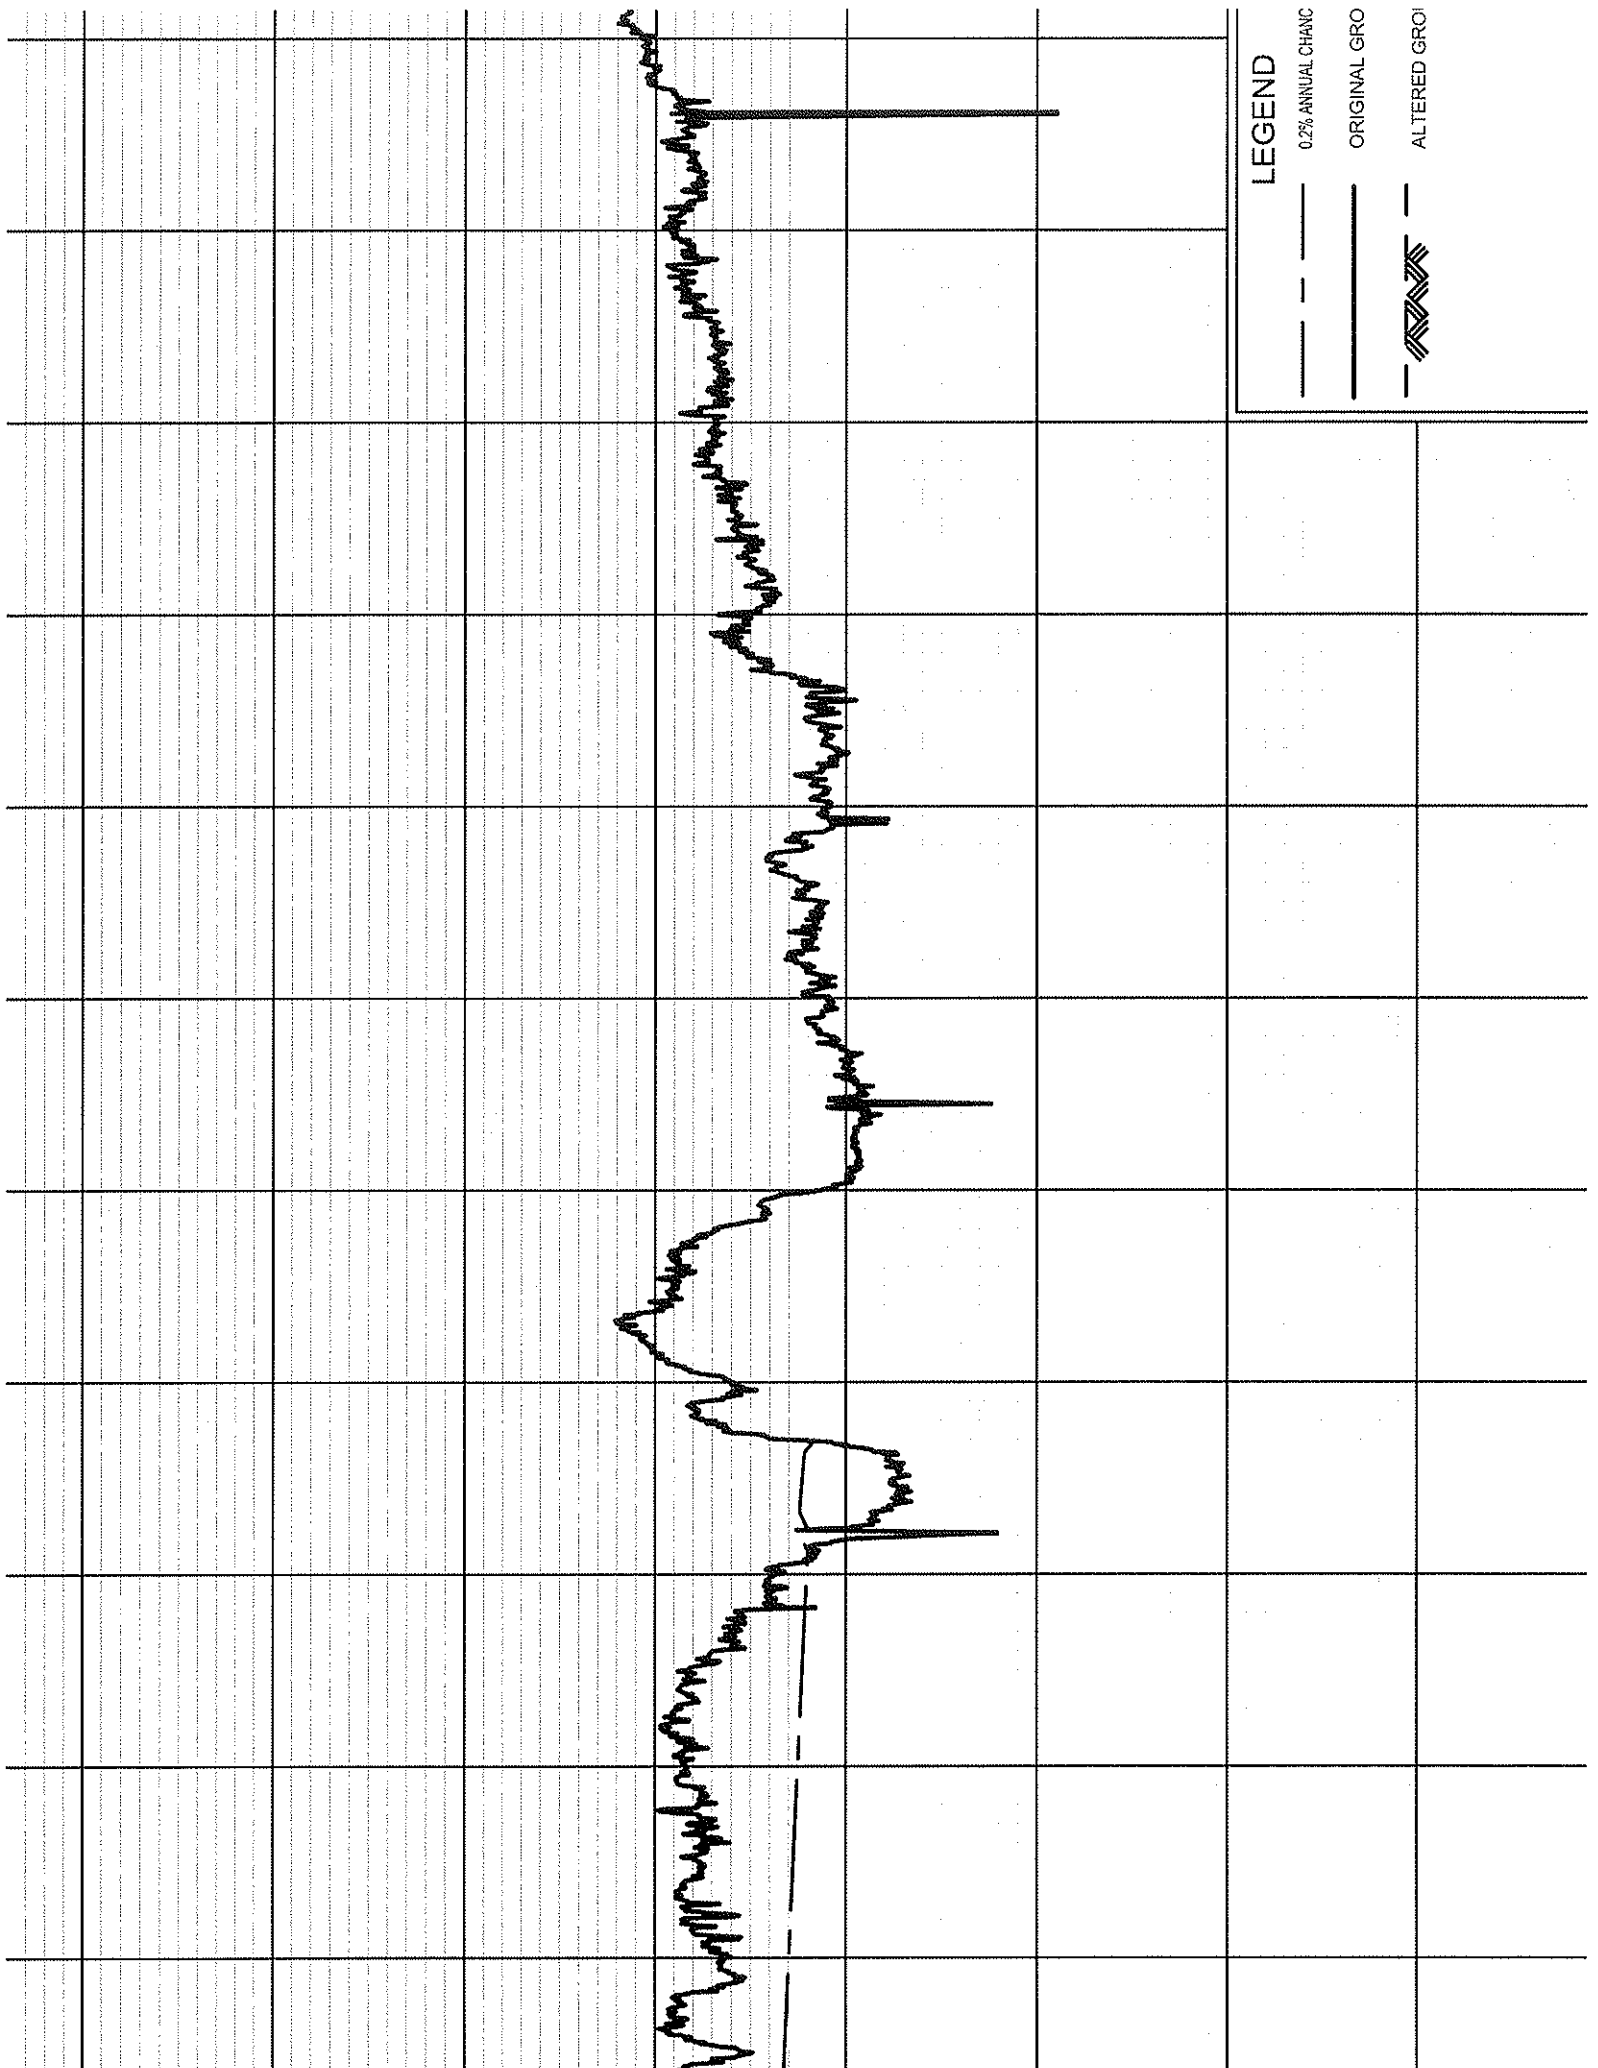

LEGEND

- 0.2% ANNUAL CHANG
- ORIGINAL GRO
- ALTERED GRO

Very Wet



Wet


Normal

Dry

Very Dry


Extremely Dry

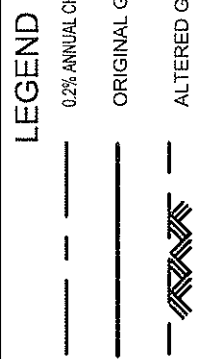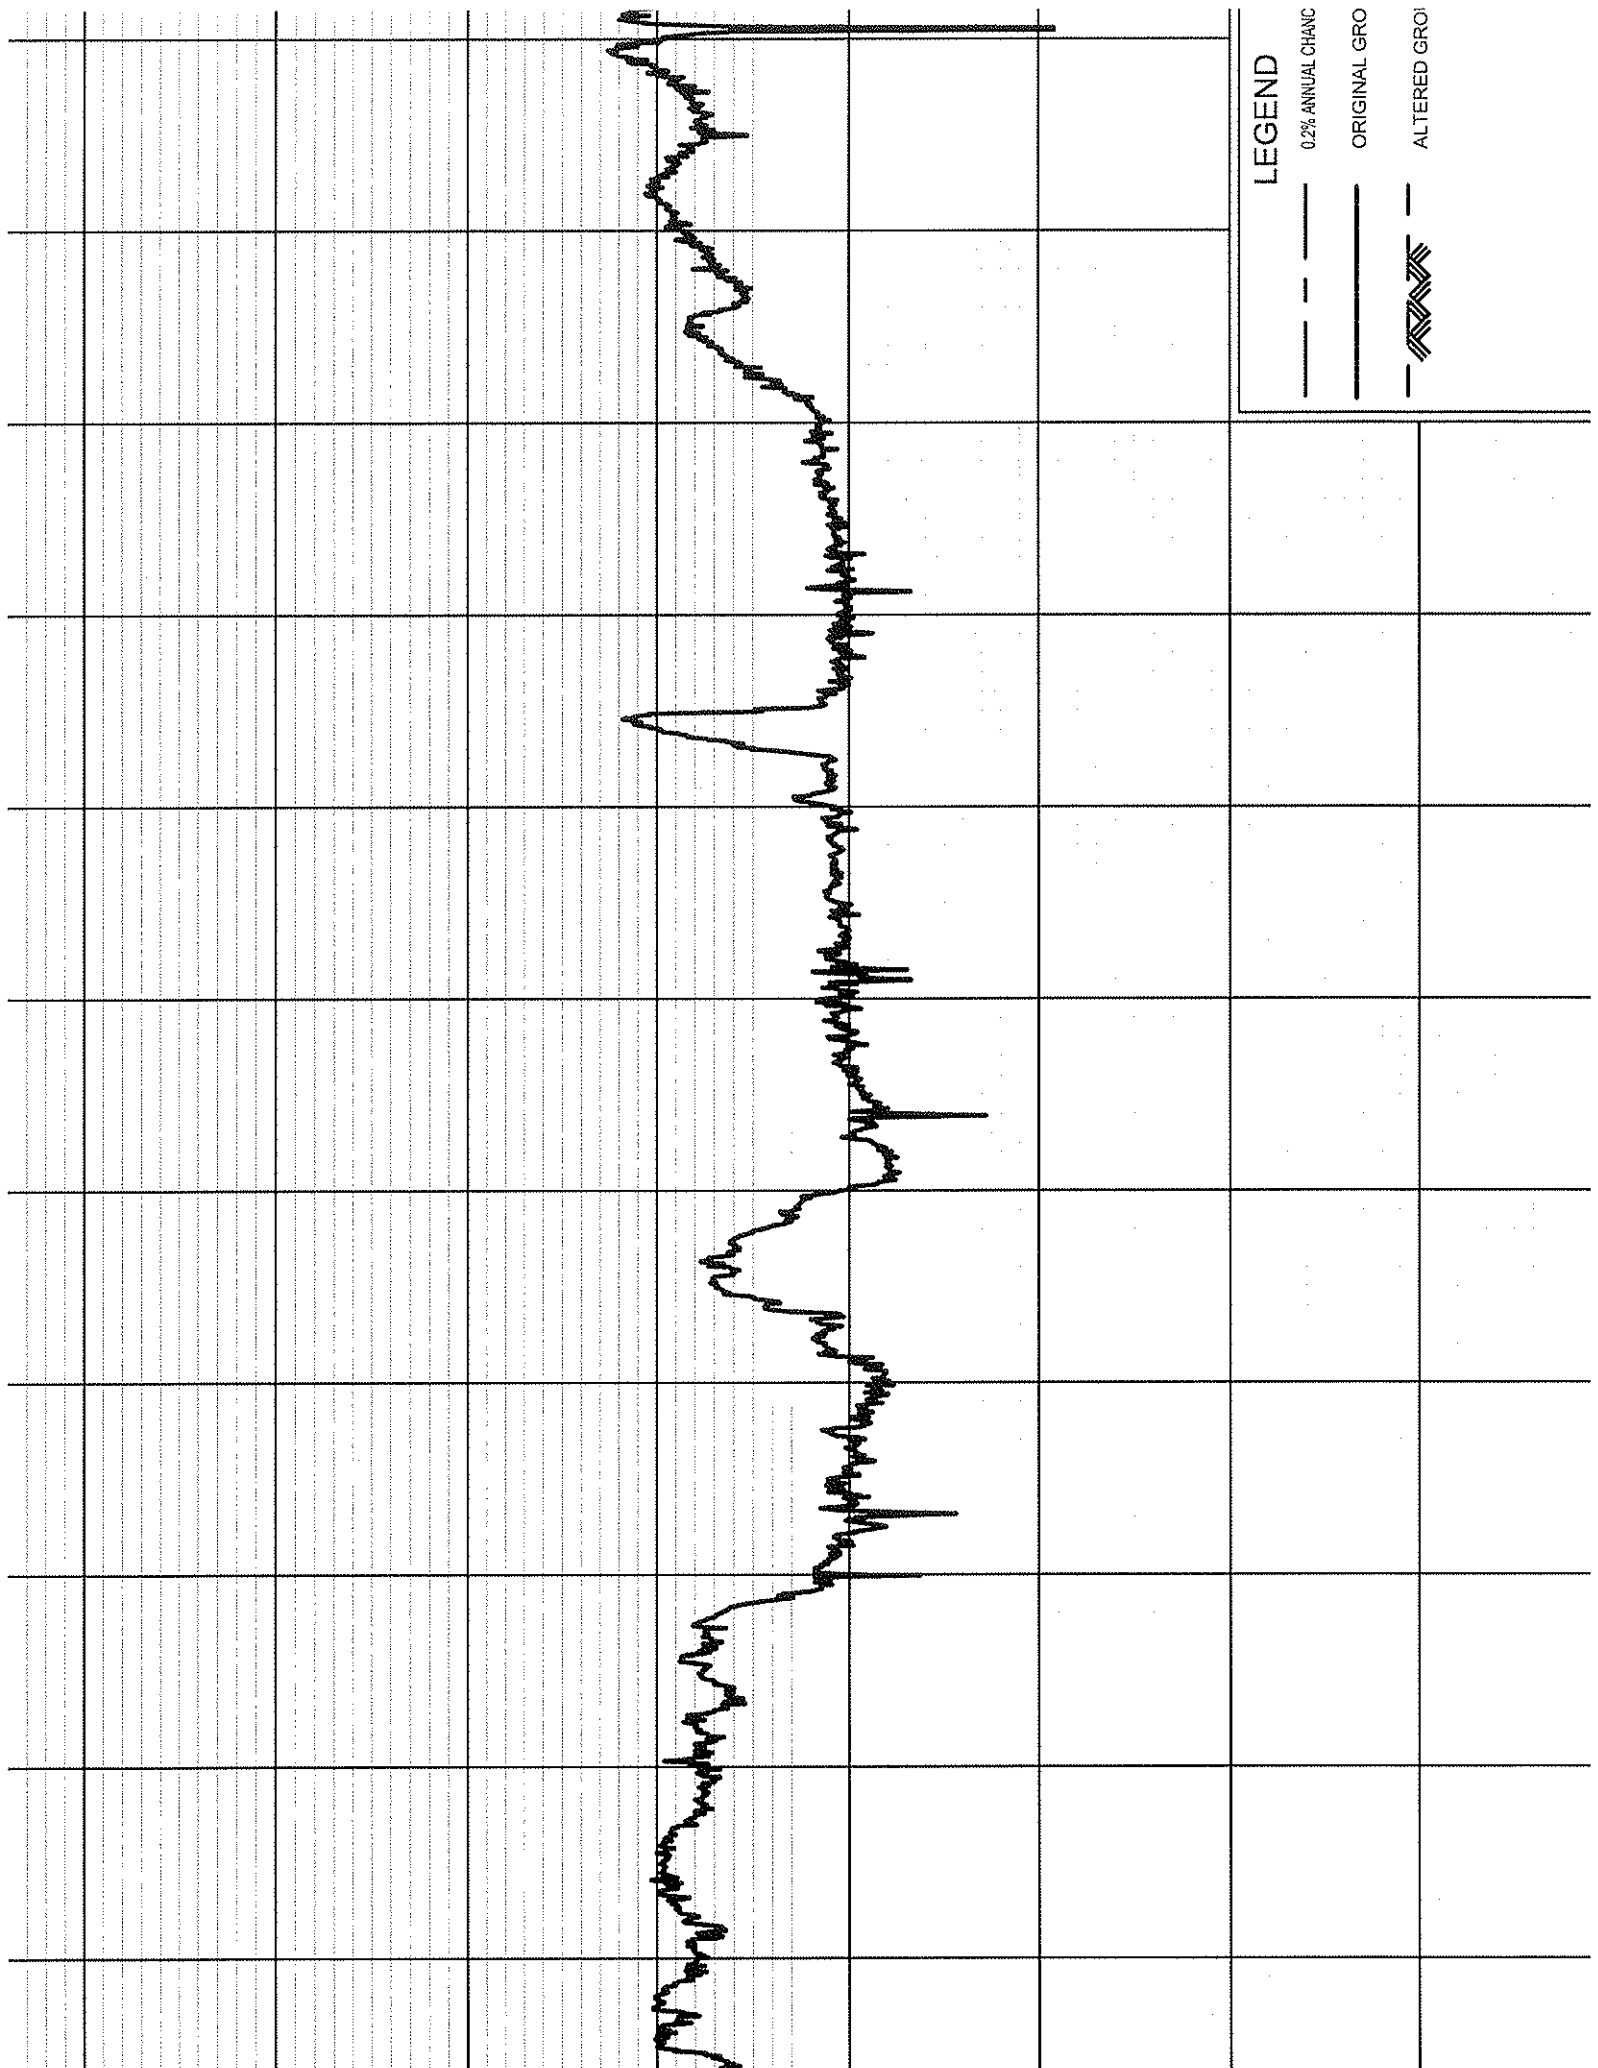

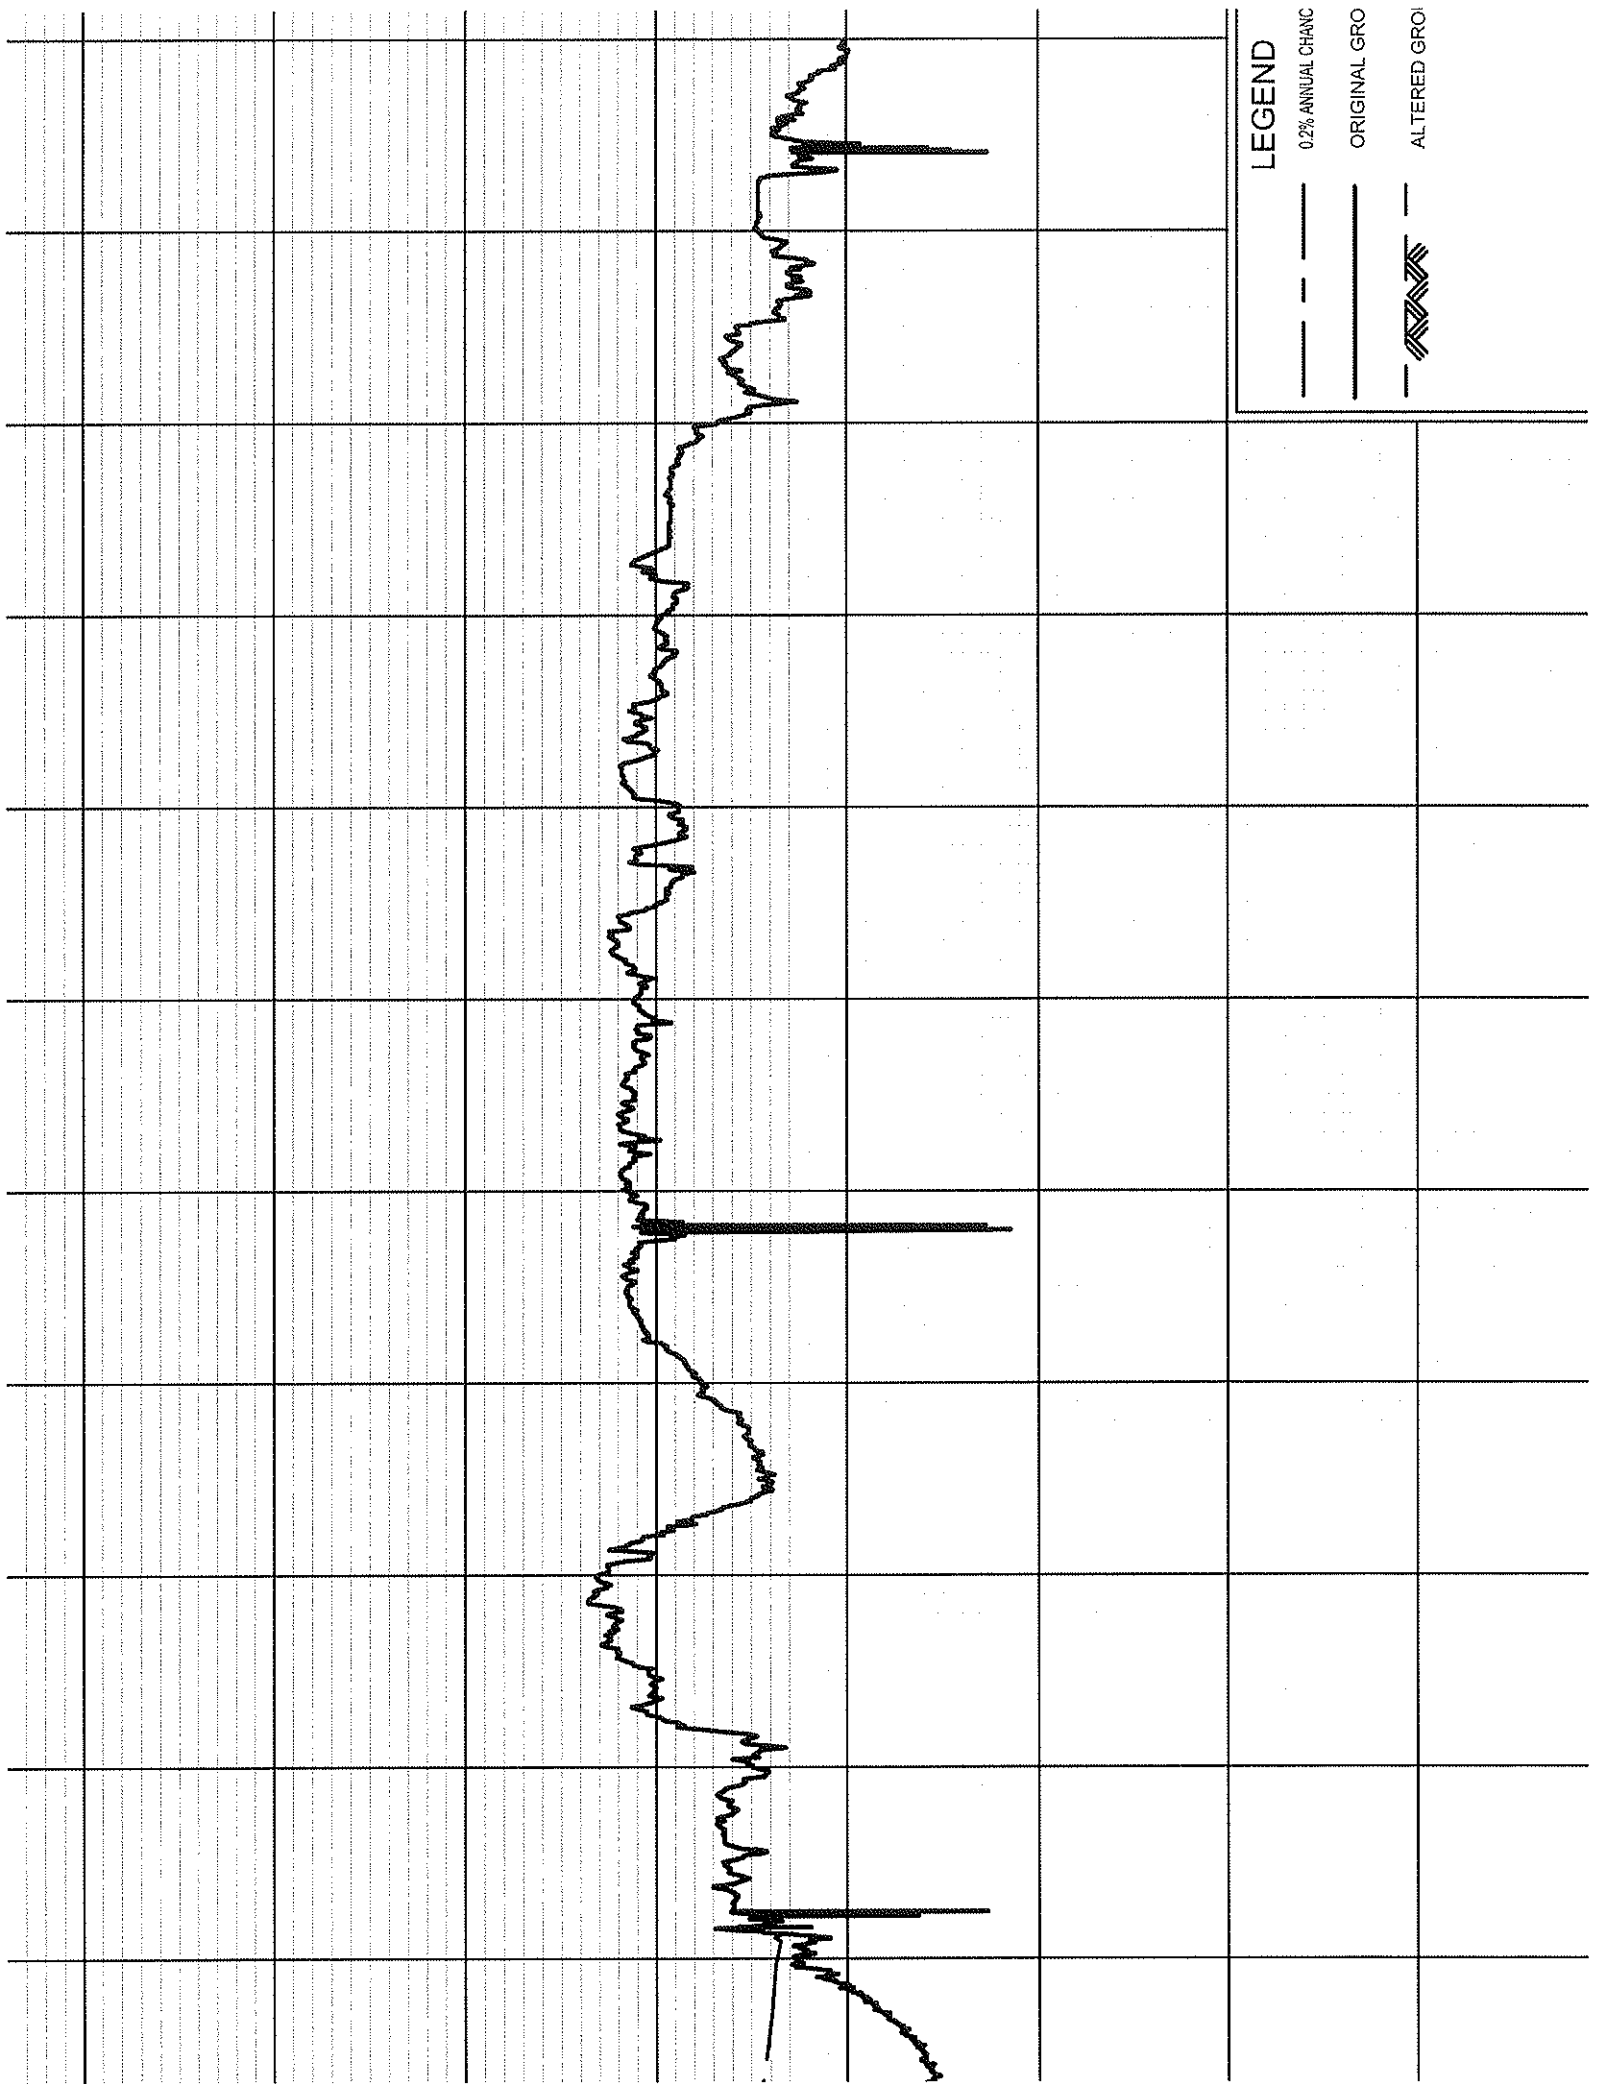


LEGEND

- 0.2% ANNUAL CHANG
- ORIGINAL GRO
- ALTERED GRO

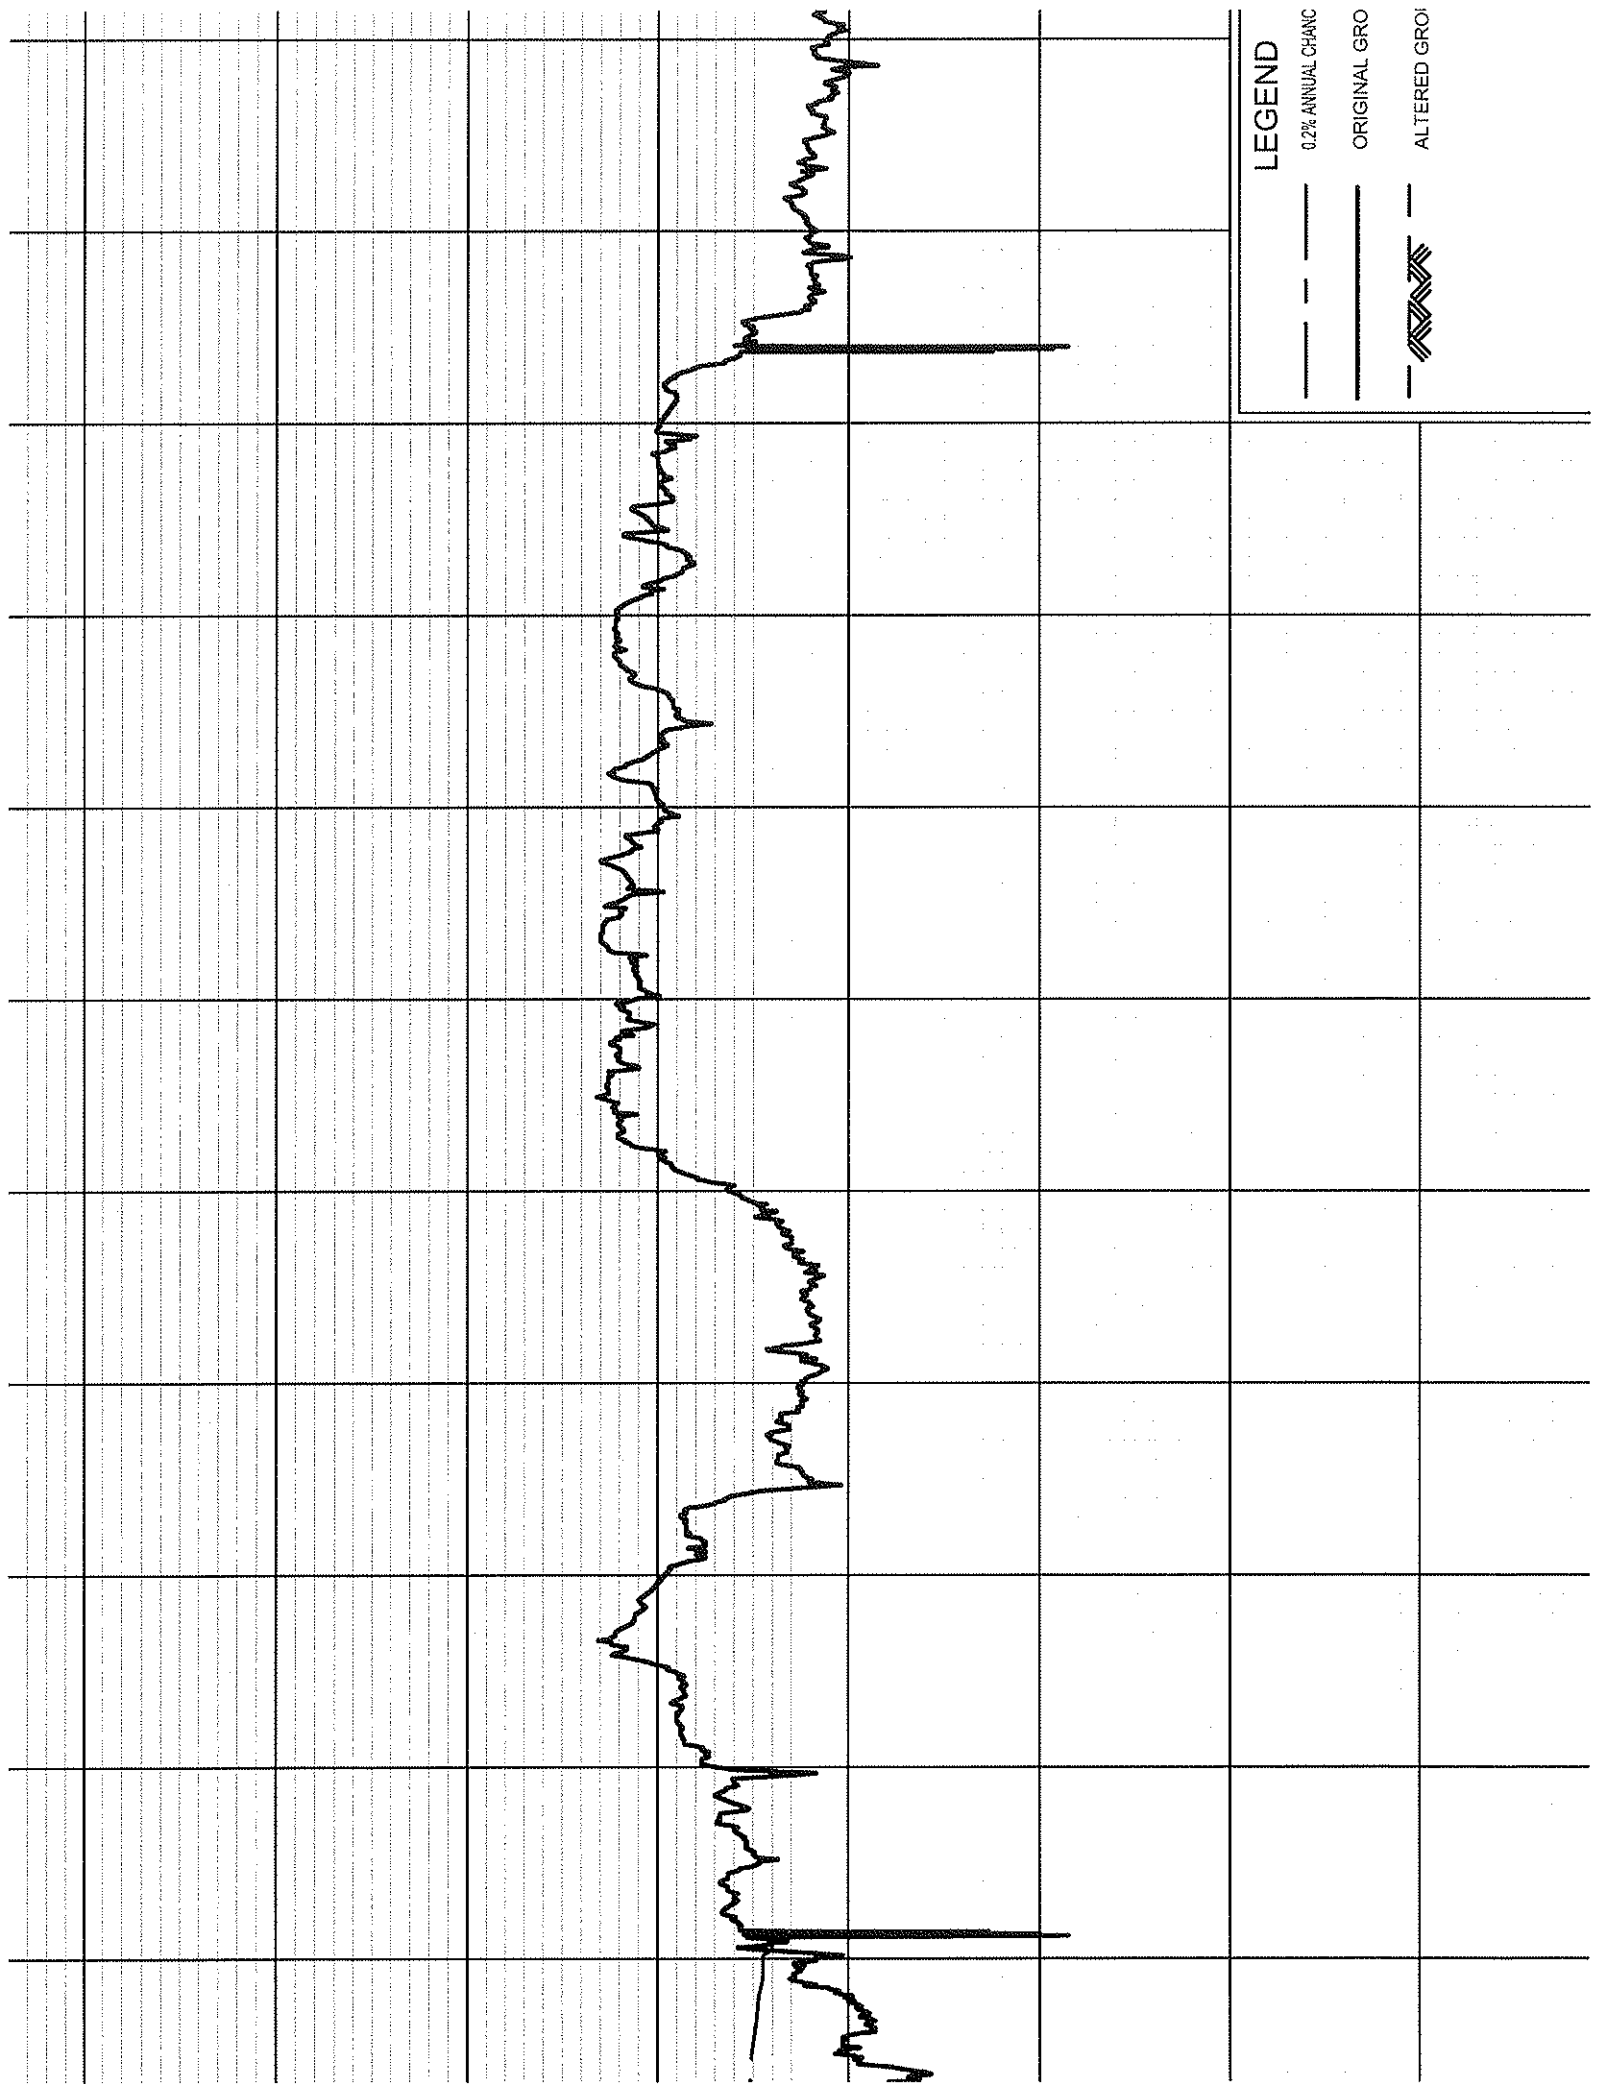

LEGEND

- 0.2% ANNUAL CHANG
- ORIGINAL GRO
- ALTERED GRO

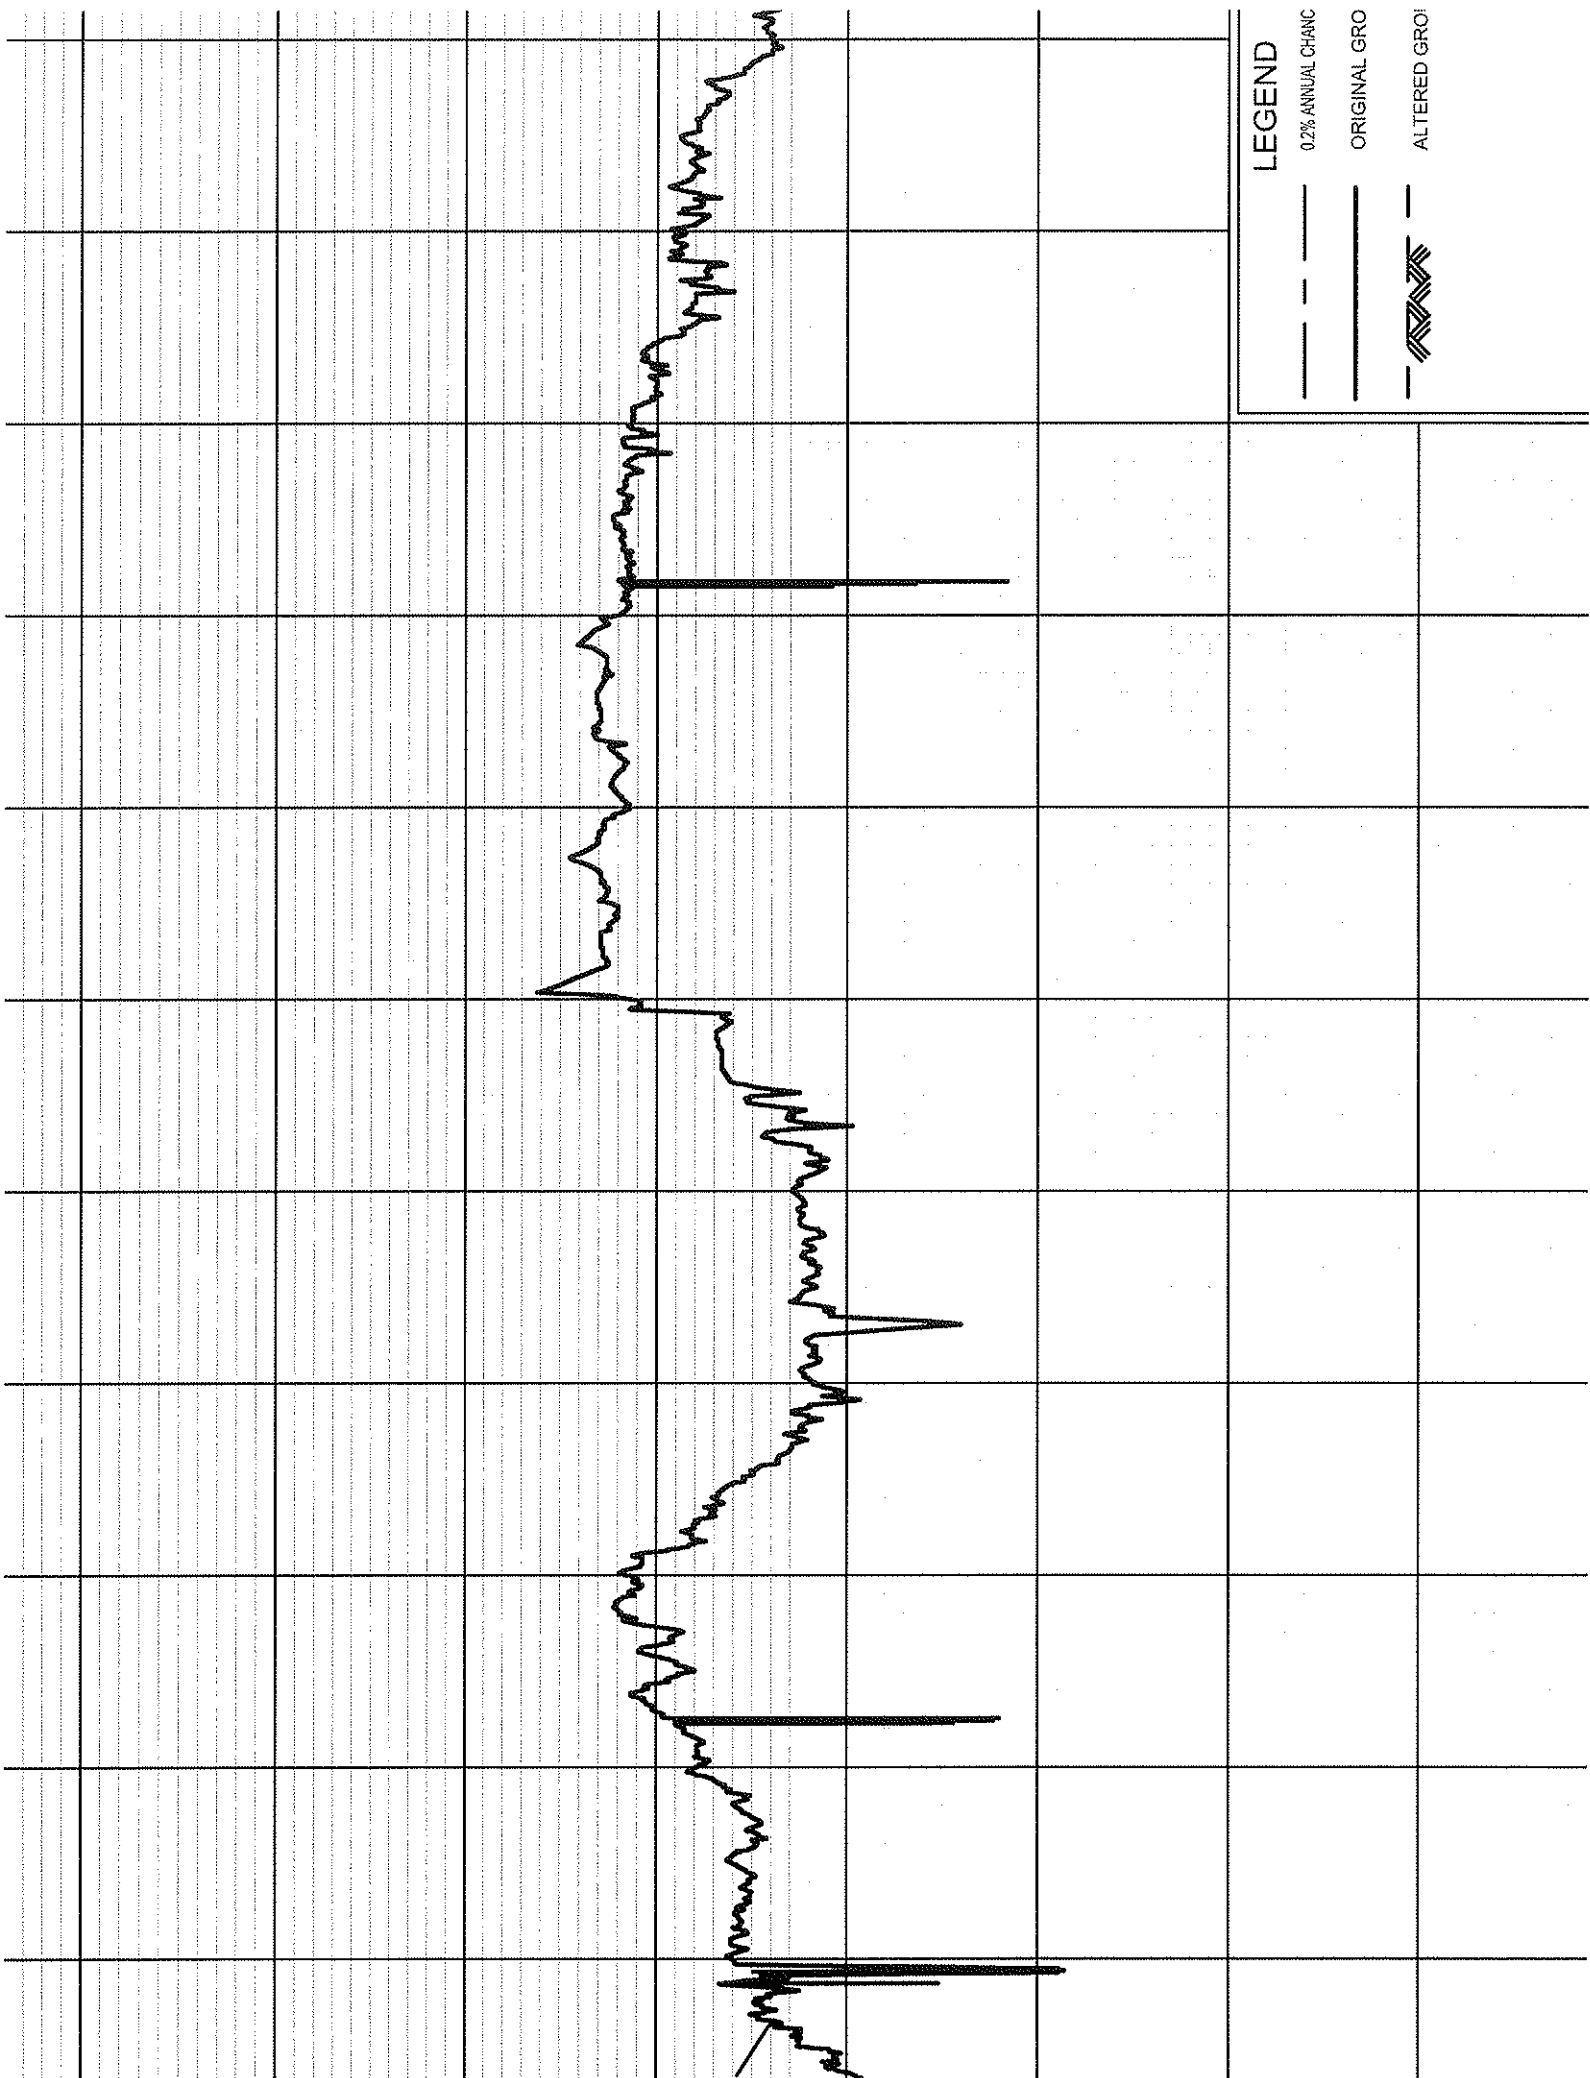


LEGEND

— 0.2% ANNUAL CHANGE


— ORIGINAL GRO

— ALTERED GRO

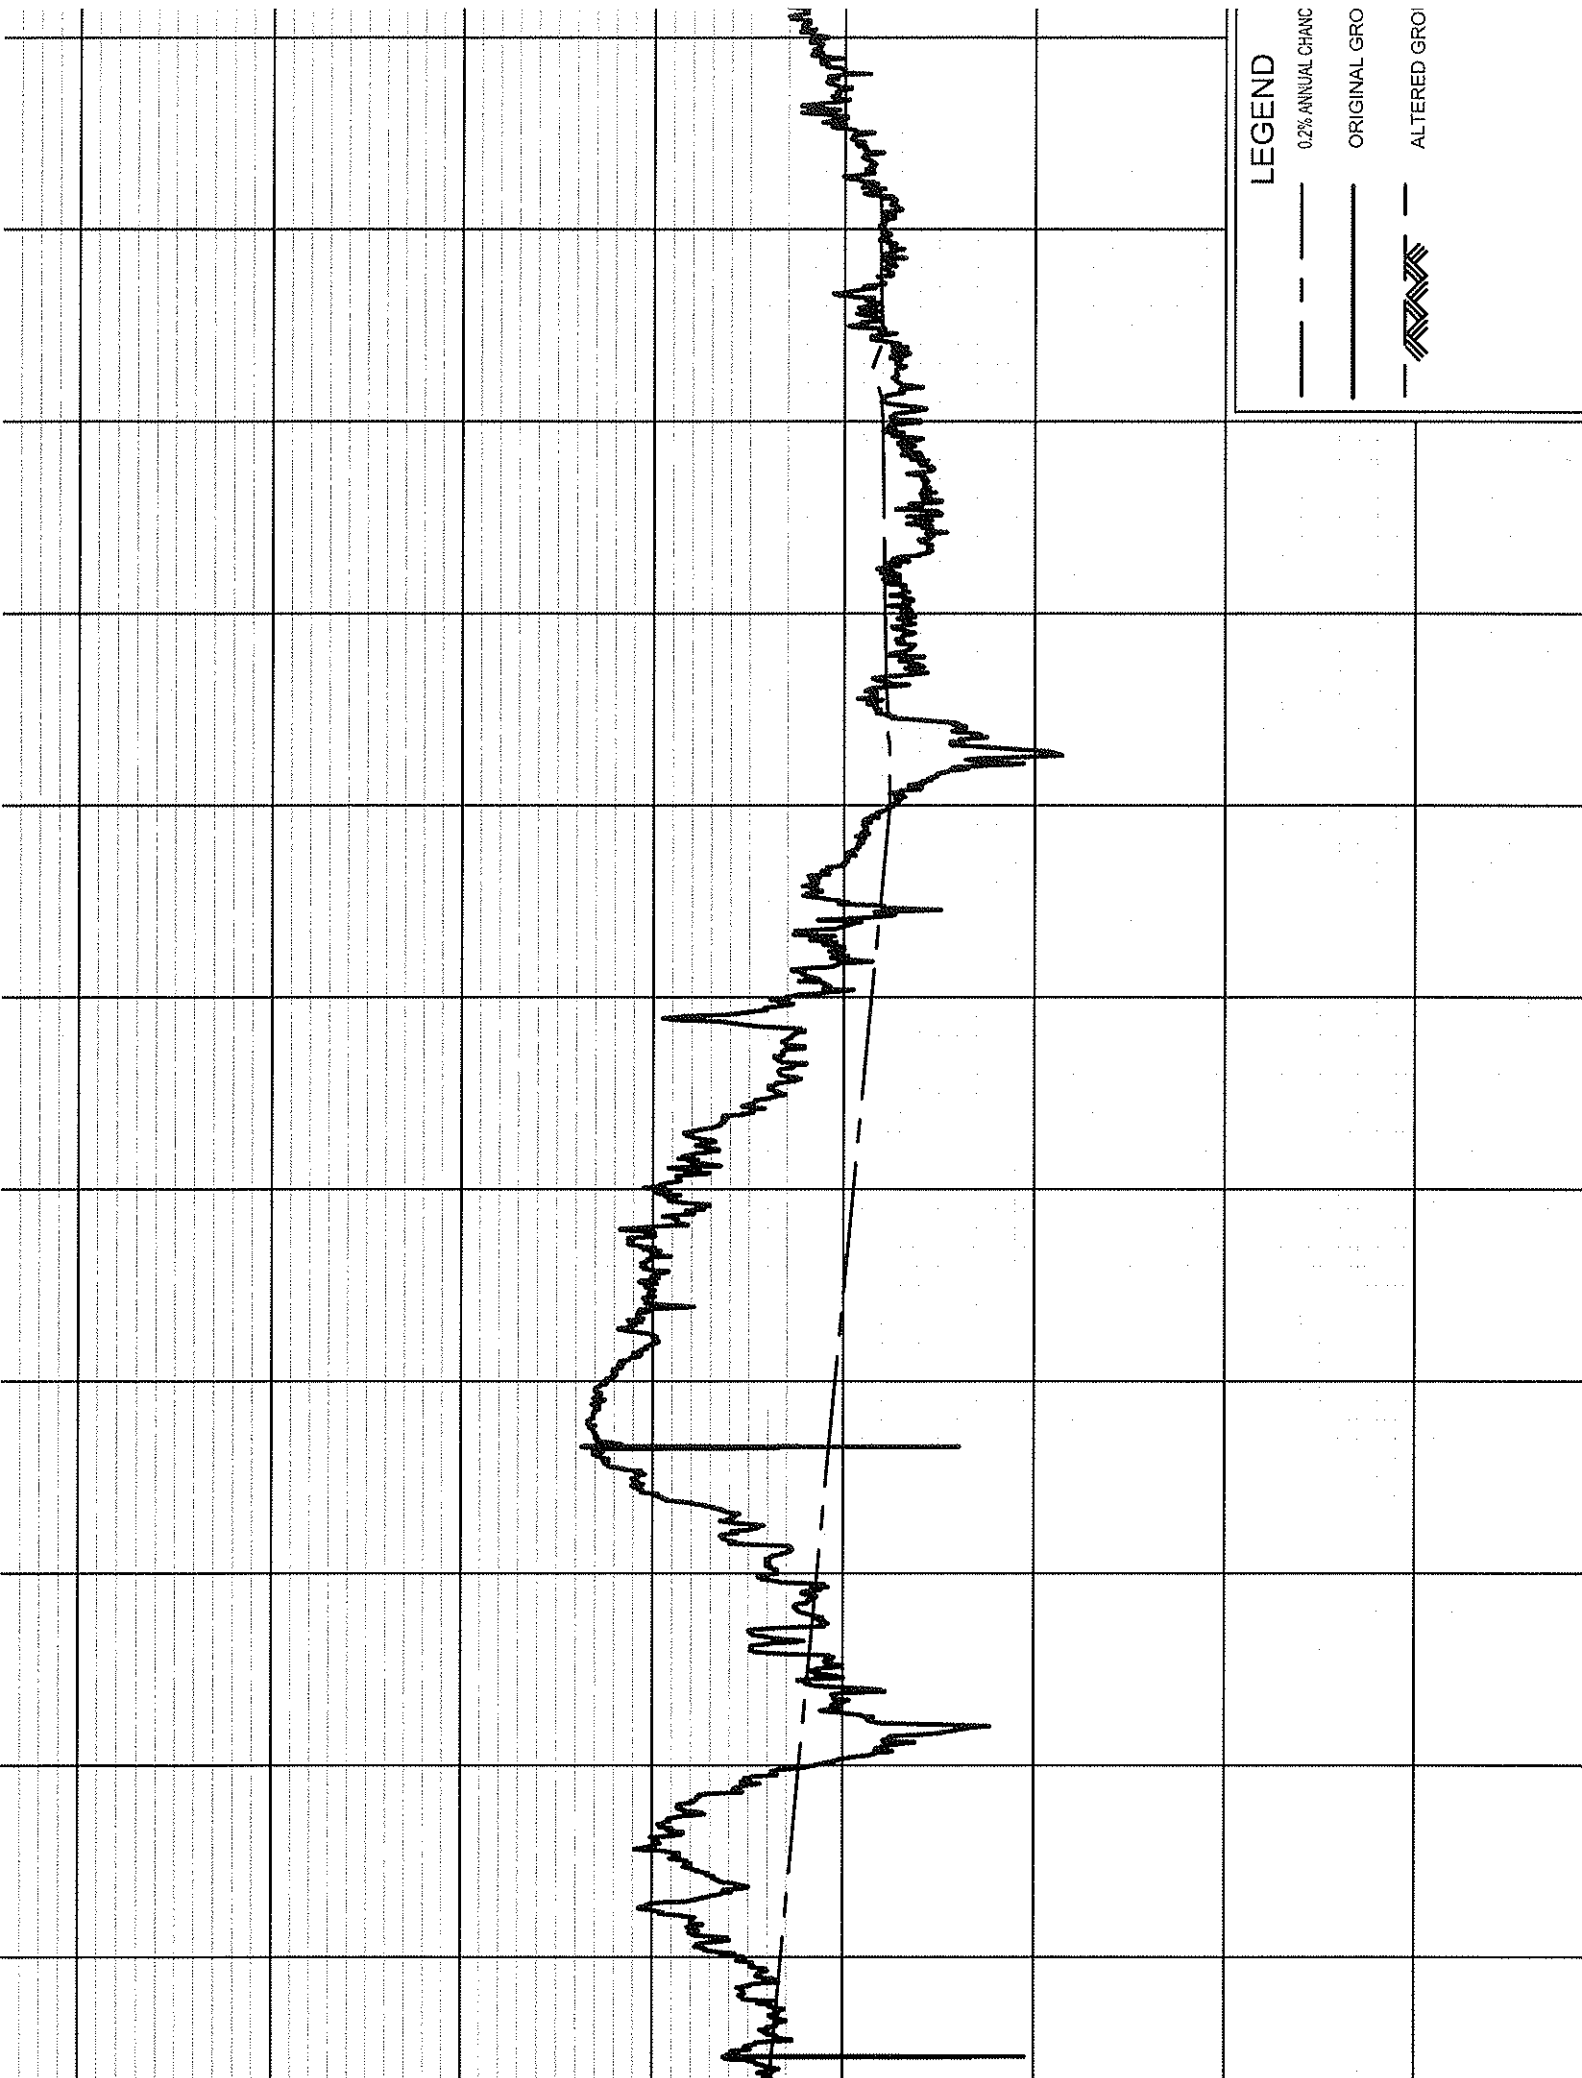


LEGEND


- 0.2% ANNUAL CHANG
- ORIGINAL GRO
- ALTERED GRO

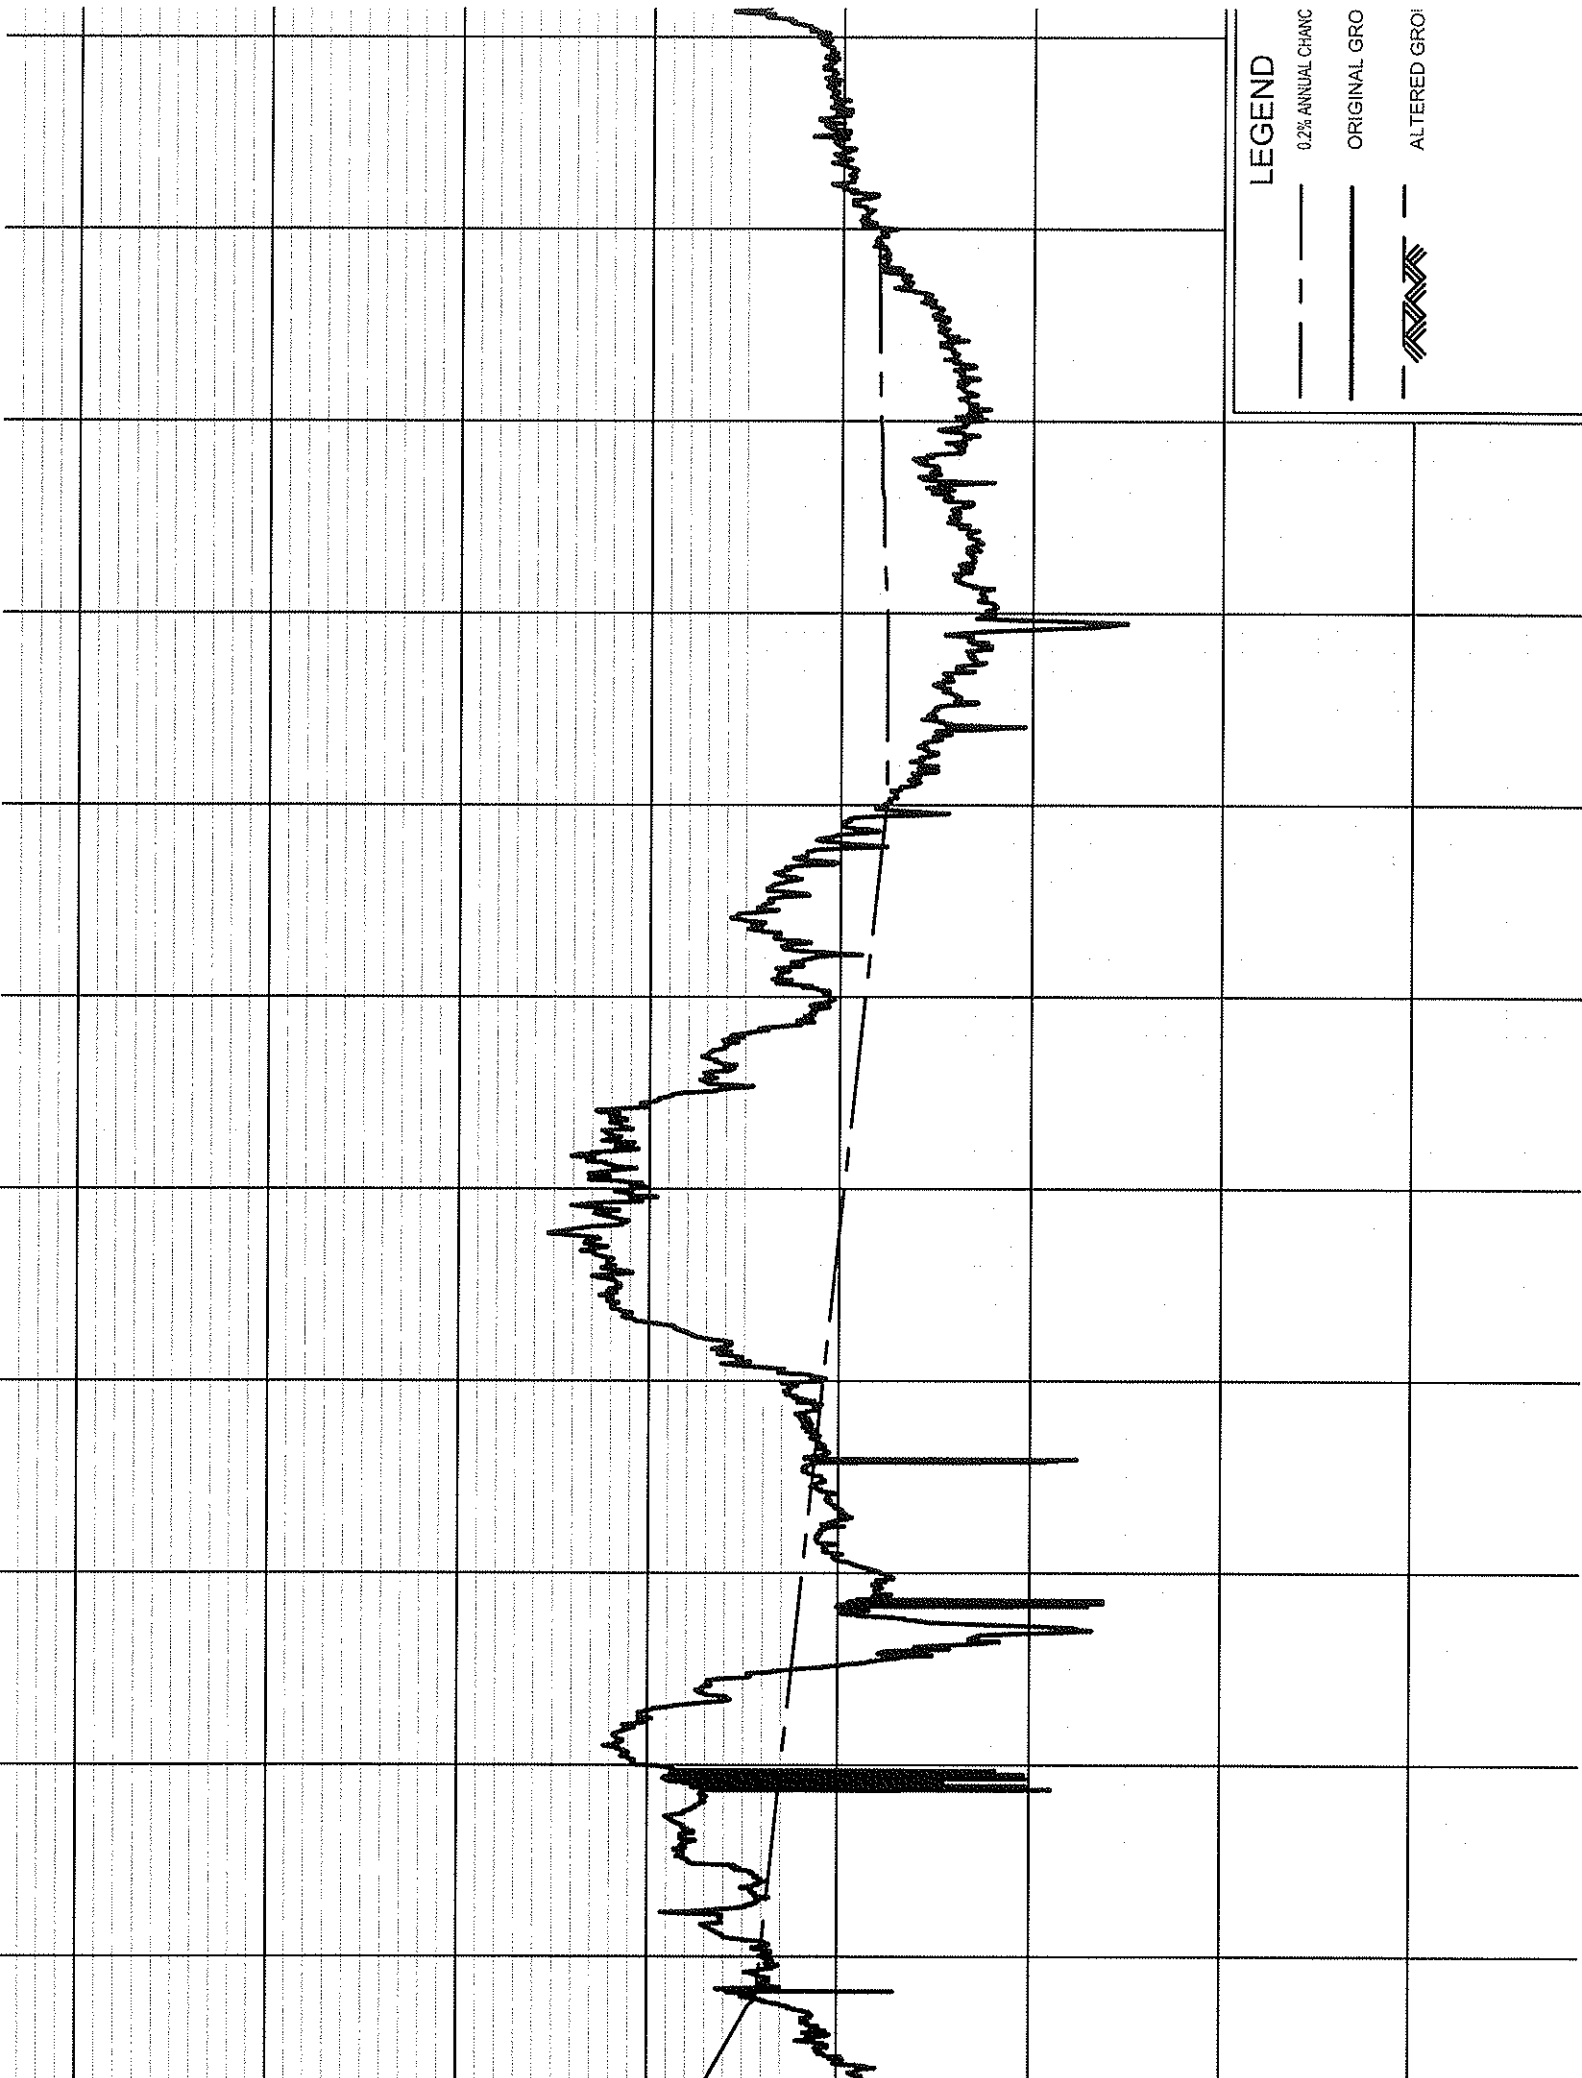


LEGEND

- 0.2% ANNUAL CHANG
- ORIGINAL GRO
- ▨ ALTERED GRO

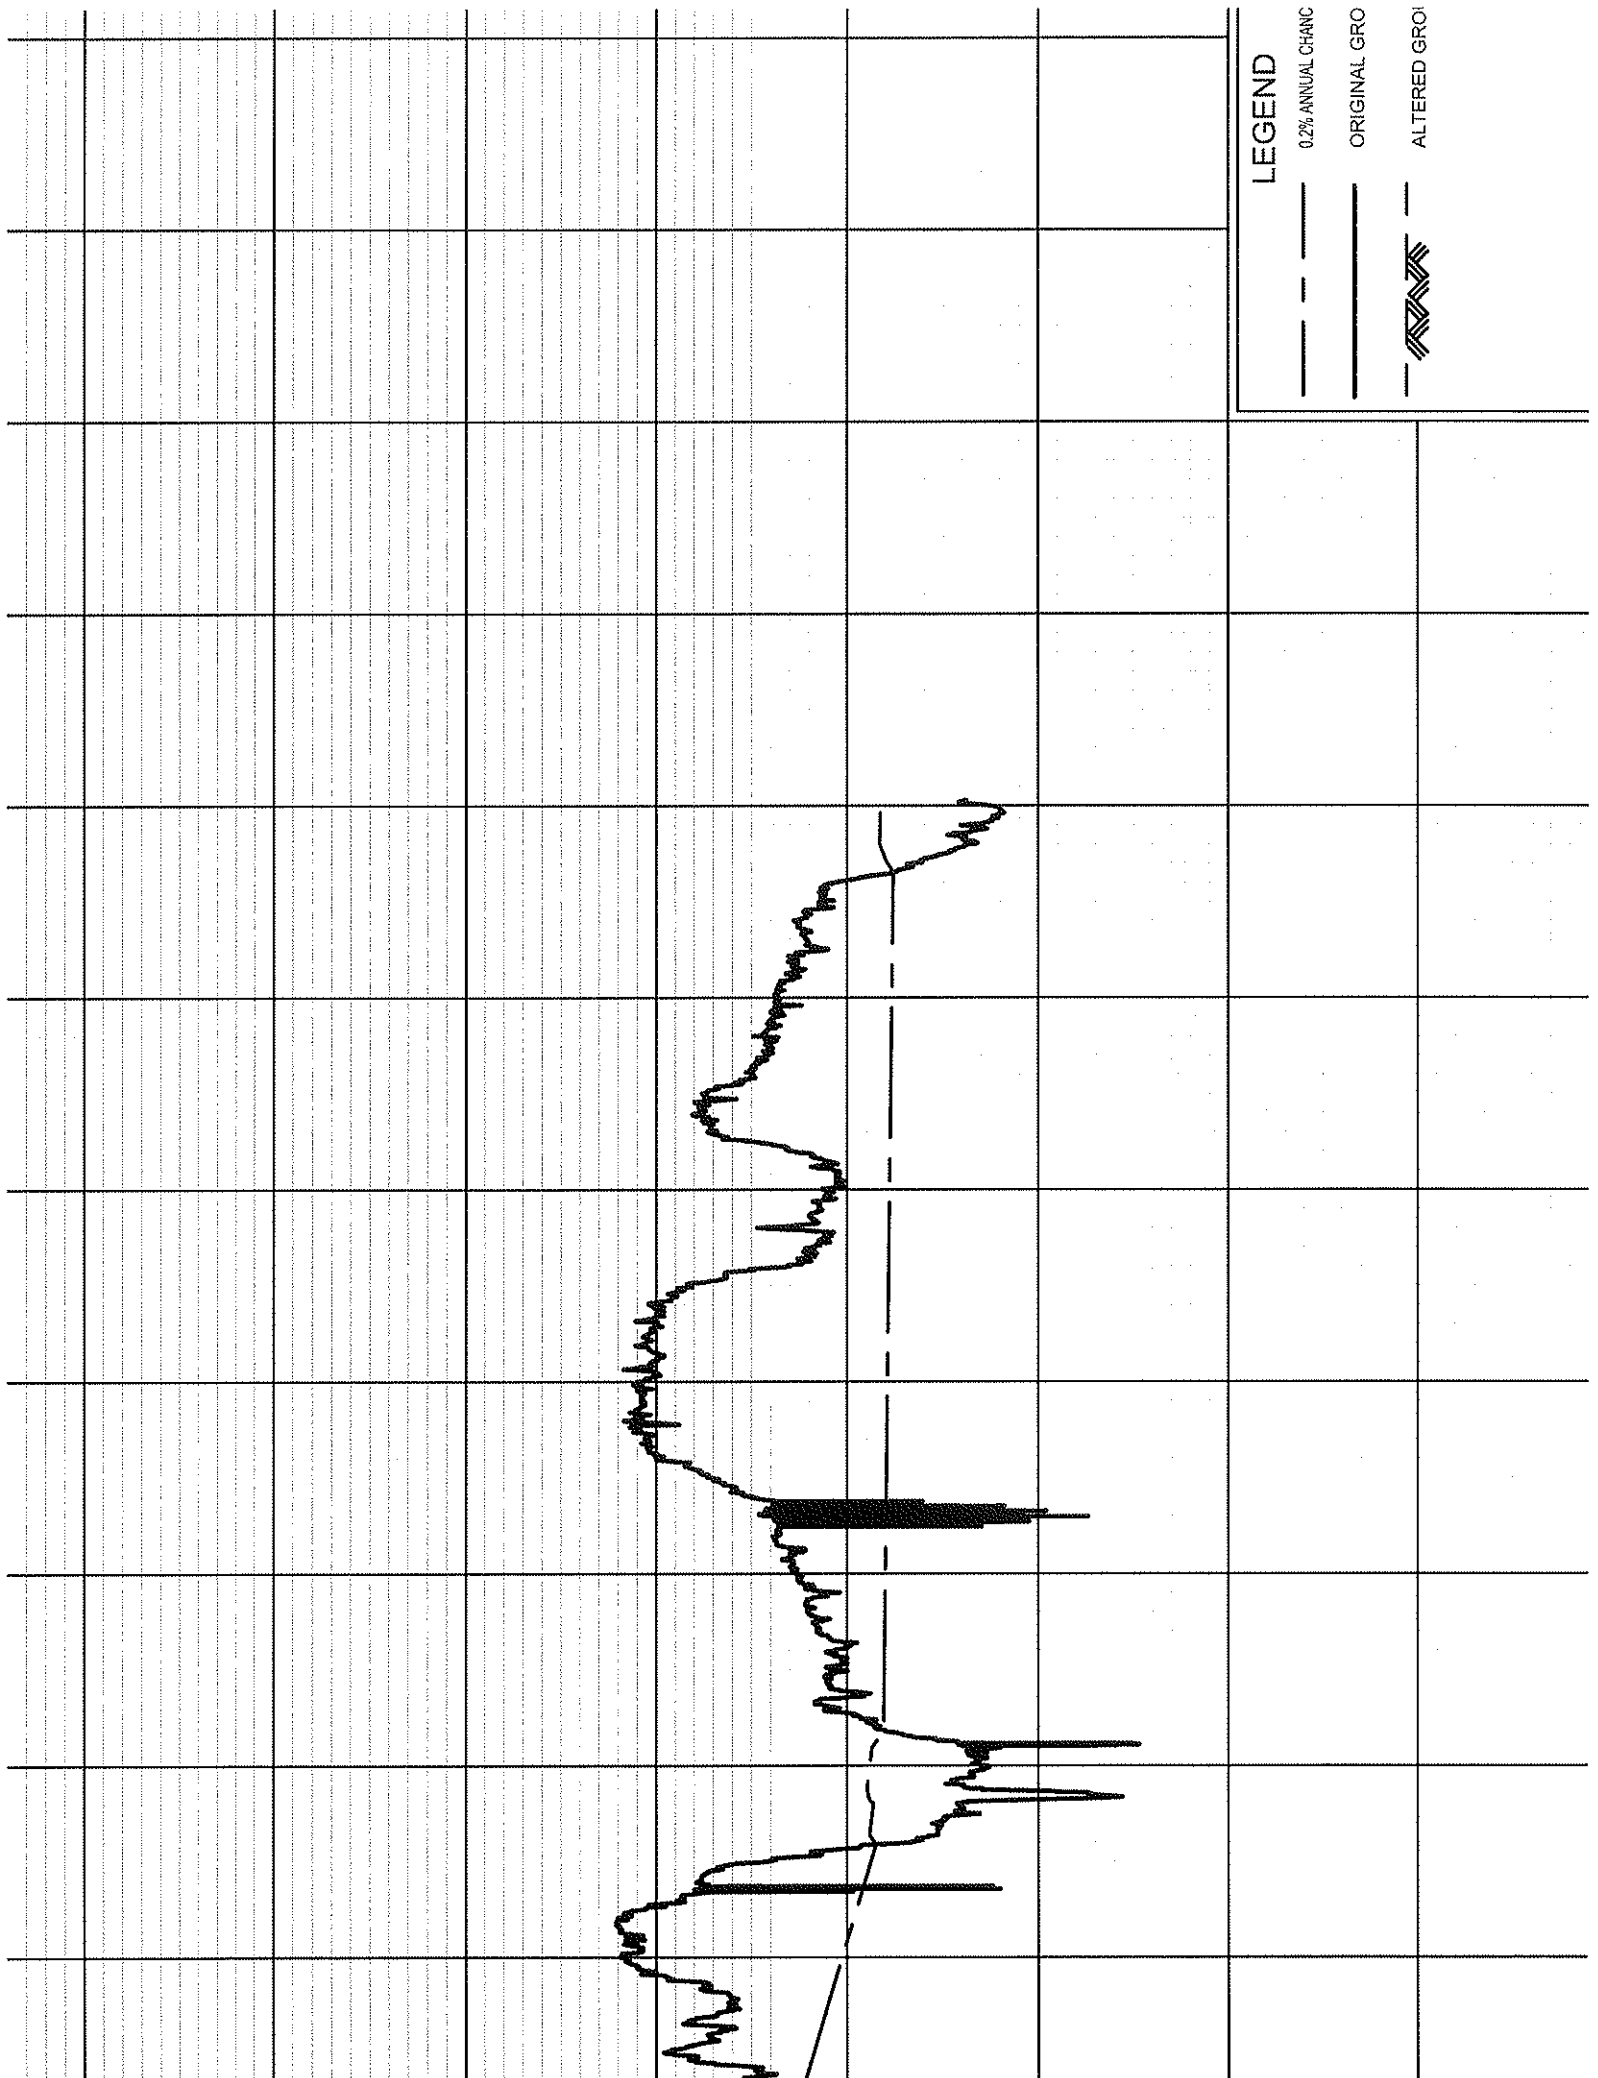

LEGEND
 - - - 0.2% ANNUAL CHANC
 ——— ORIGINAL GRO
 ALTERED GRO

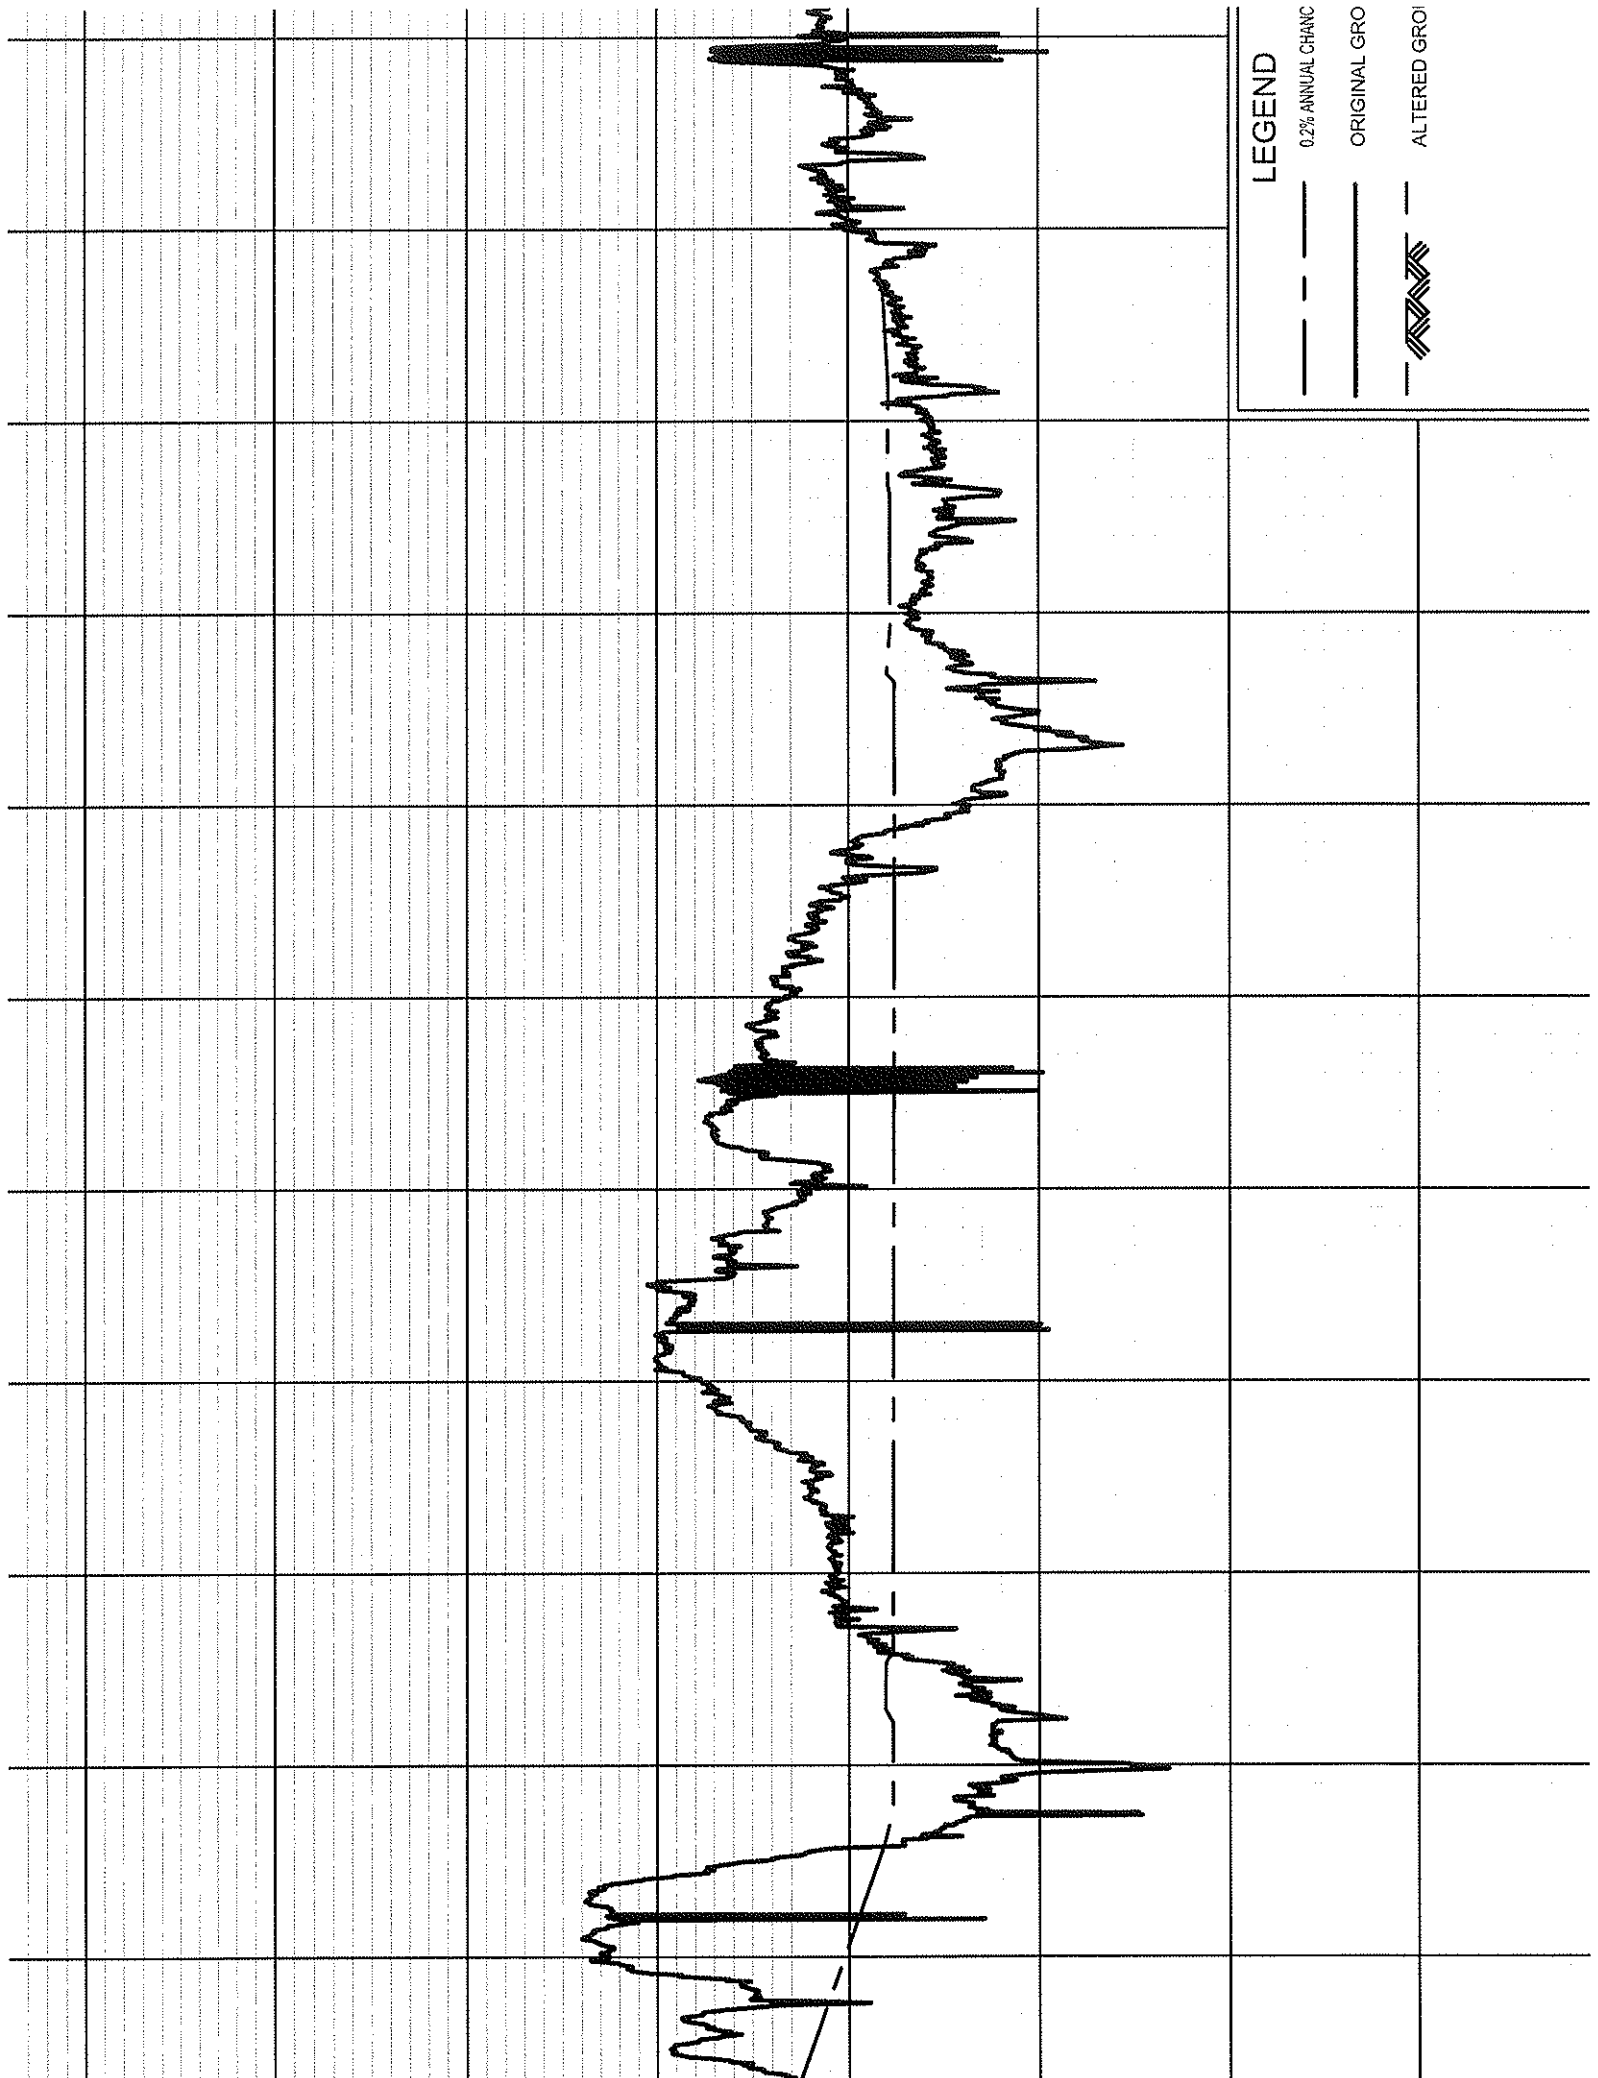


LEGEND

— 0.2% ANNUAL CHANG

- - - ORIGINAL GRO

ALTERED GRO

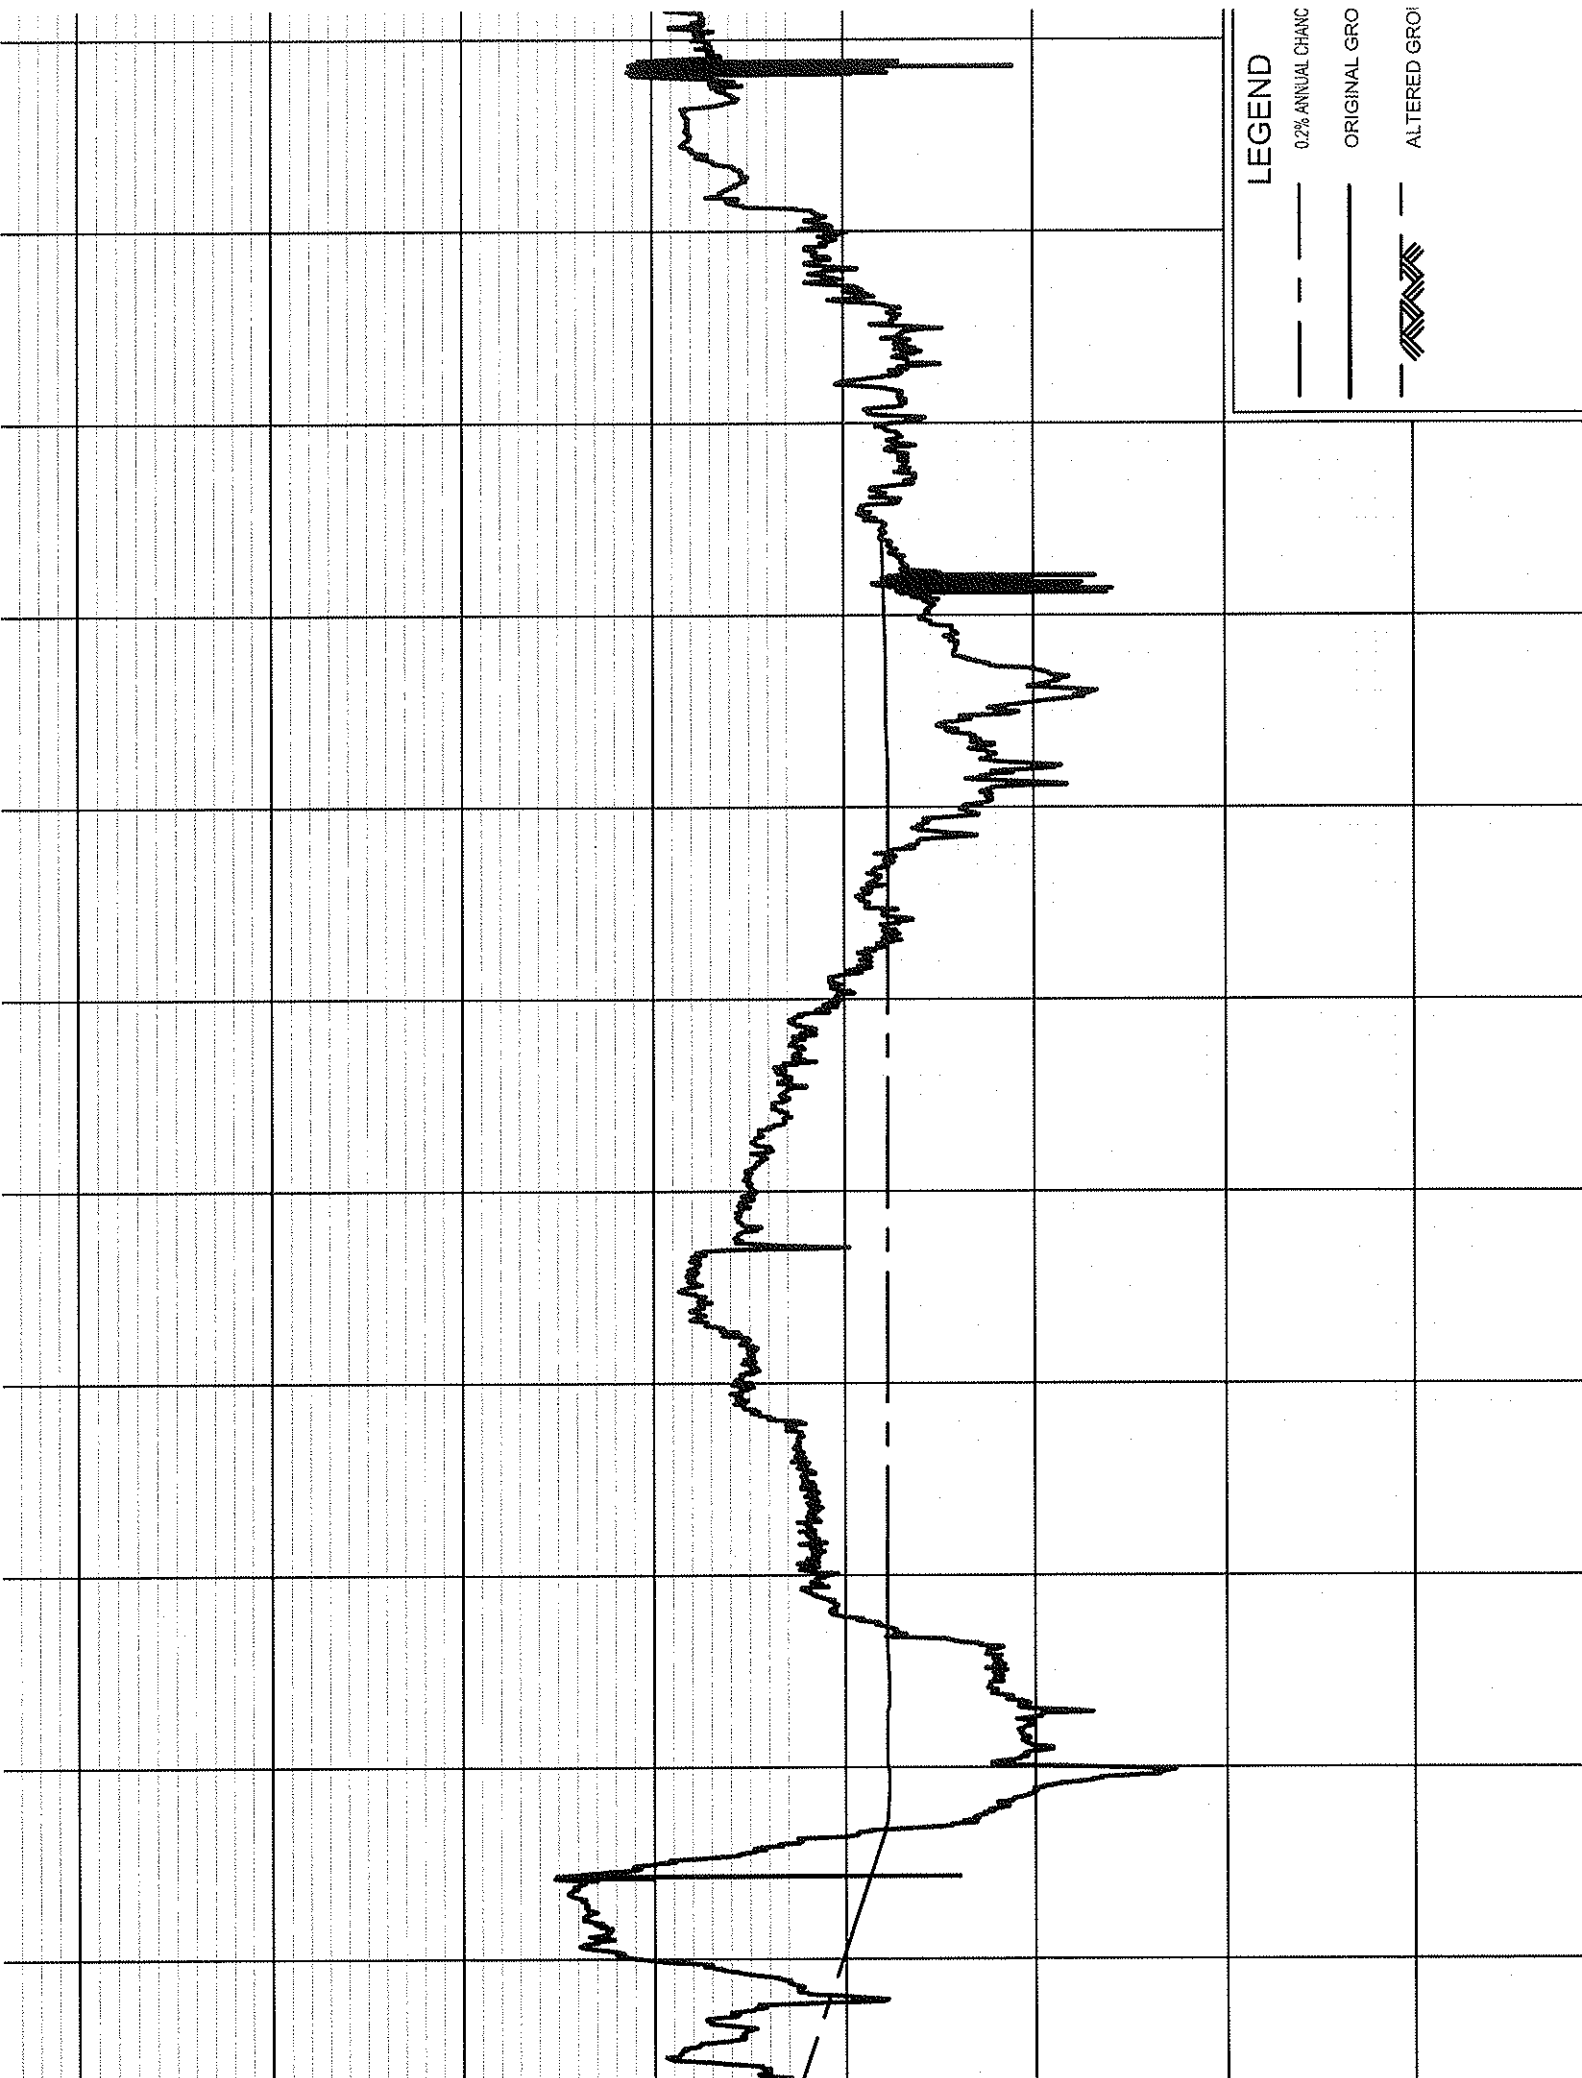

LEGEND

--- 0.2% ANNUAL CHANG

— ORIGINAL GRO


— ALTERED GRO


LEGEND

0.2% ANNUAL CHANC

ORIGINAL GRO


ALTERED GRO

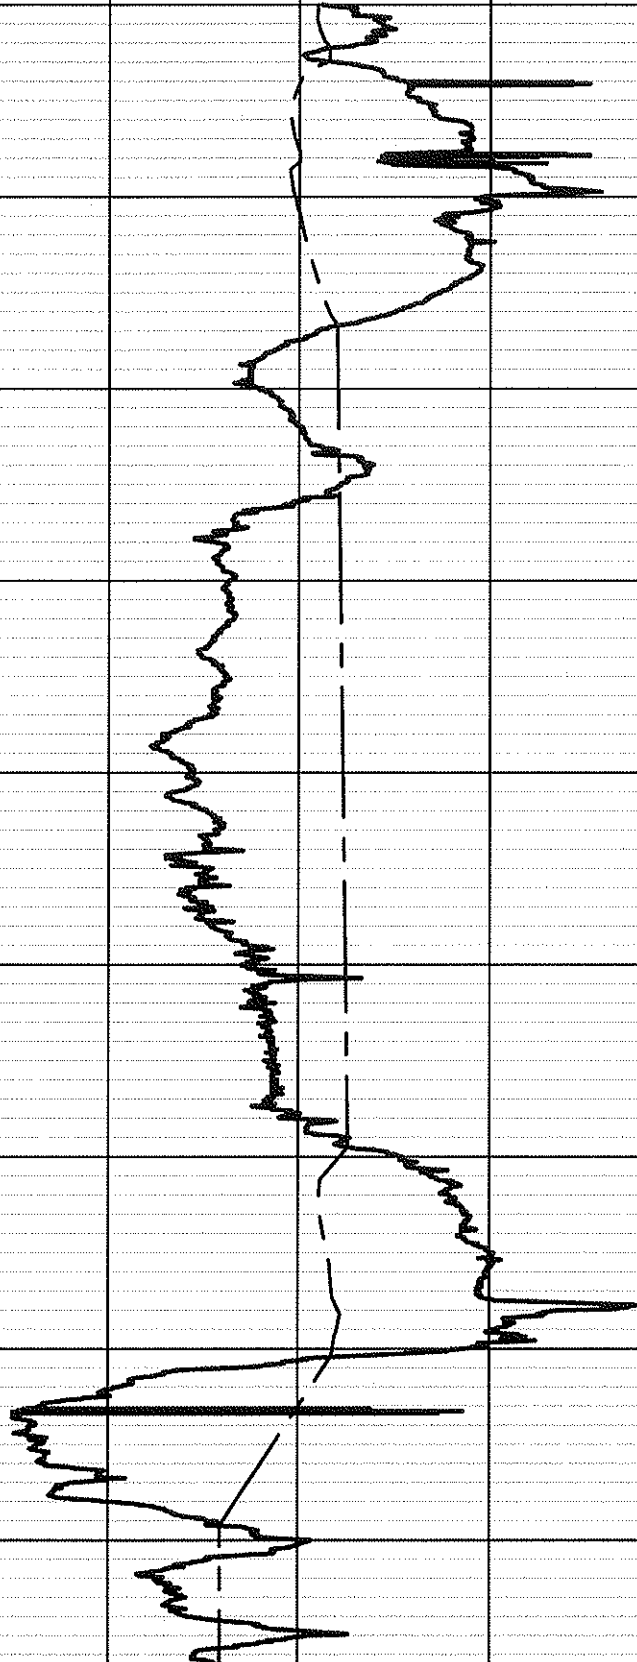

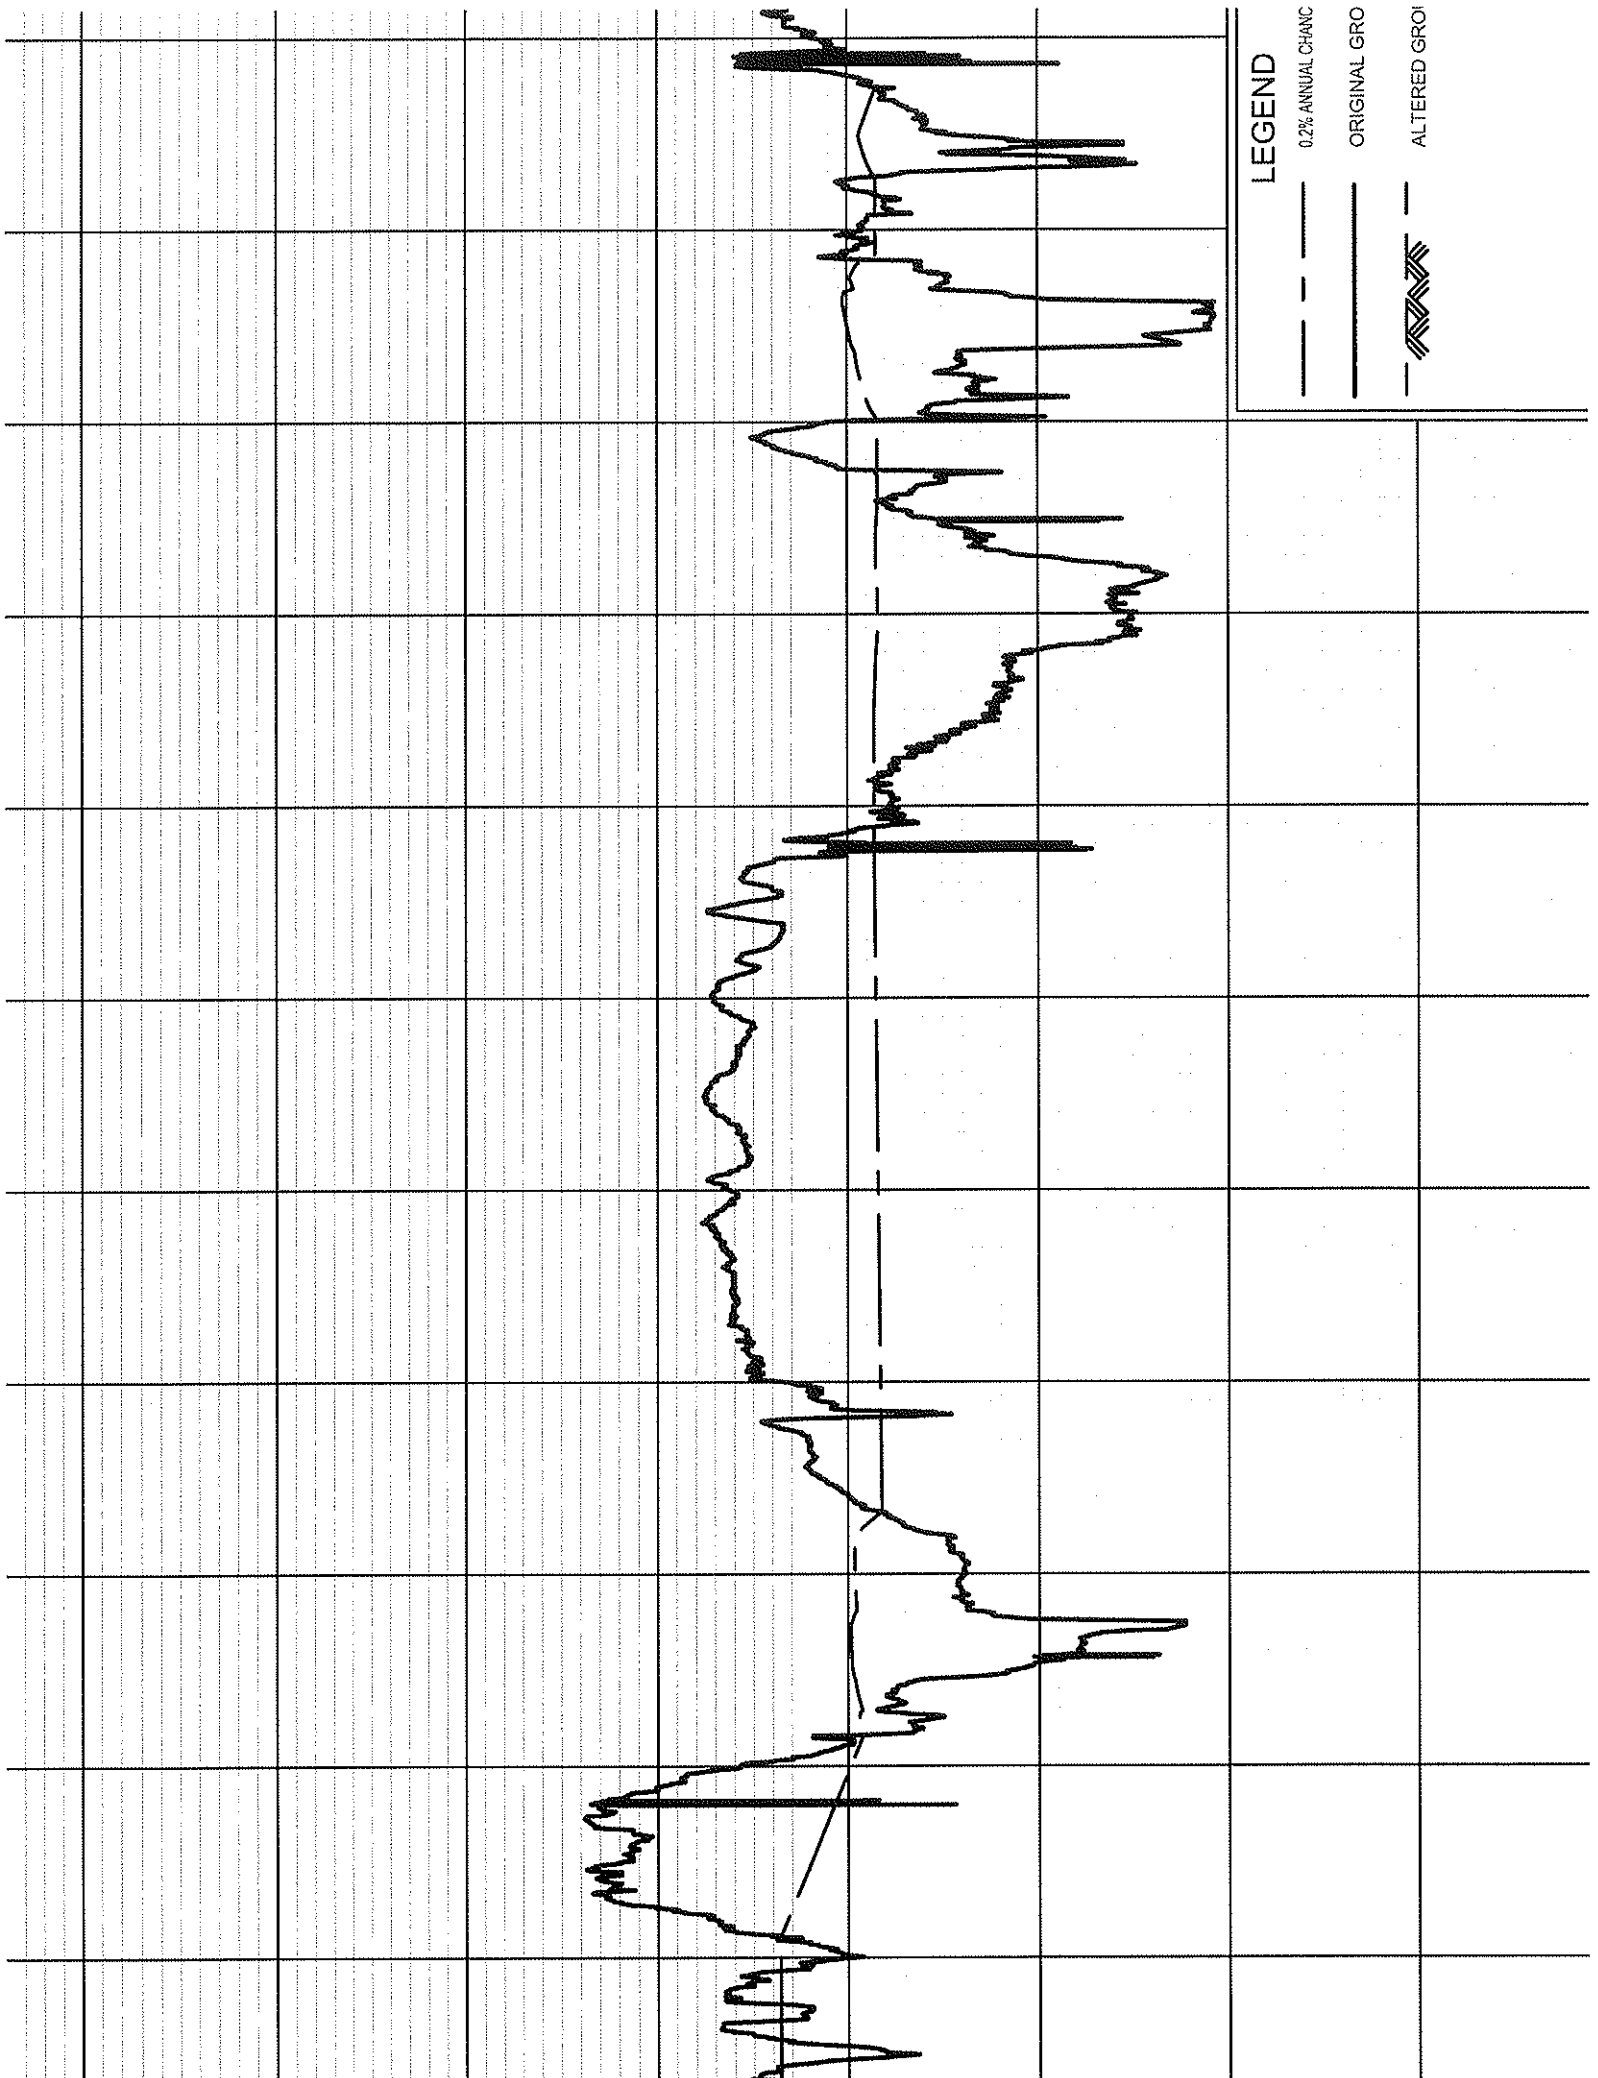


LEGEND

- 0.2% ANNUAL CHANG
- ORIGINAL GRO
- ▨ ALTERED GRO

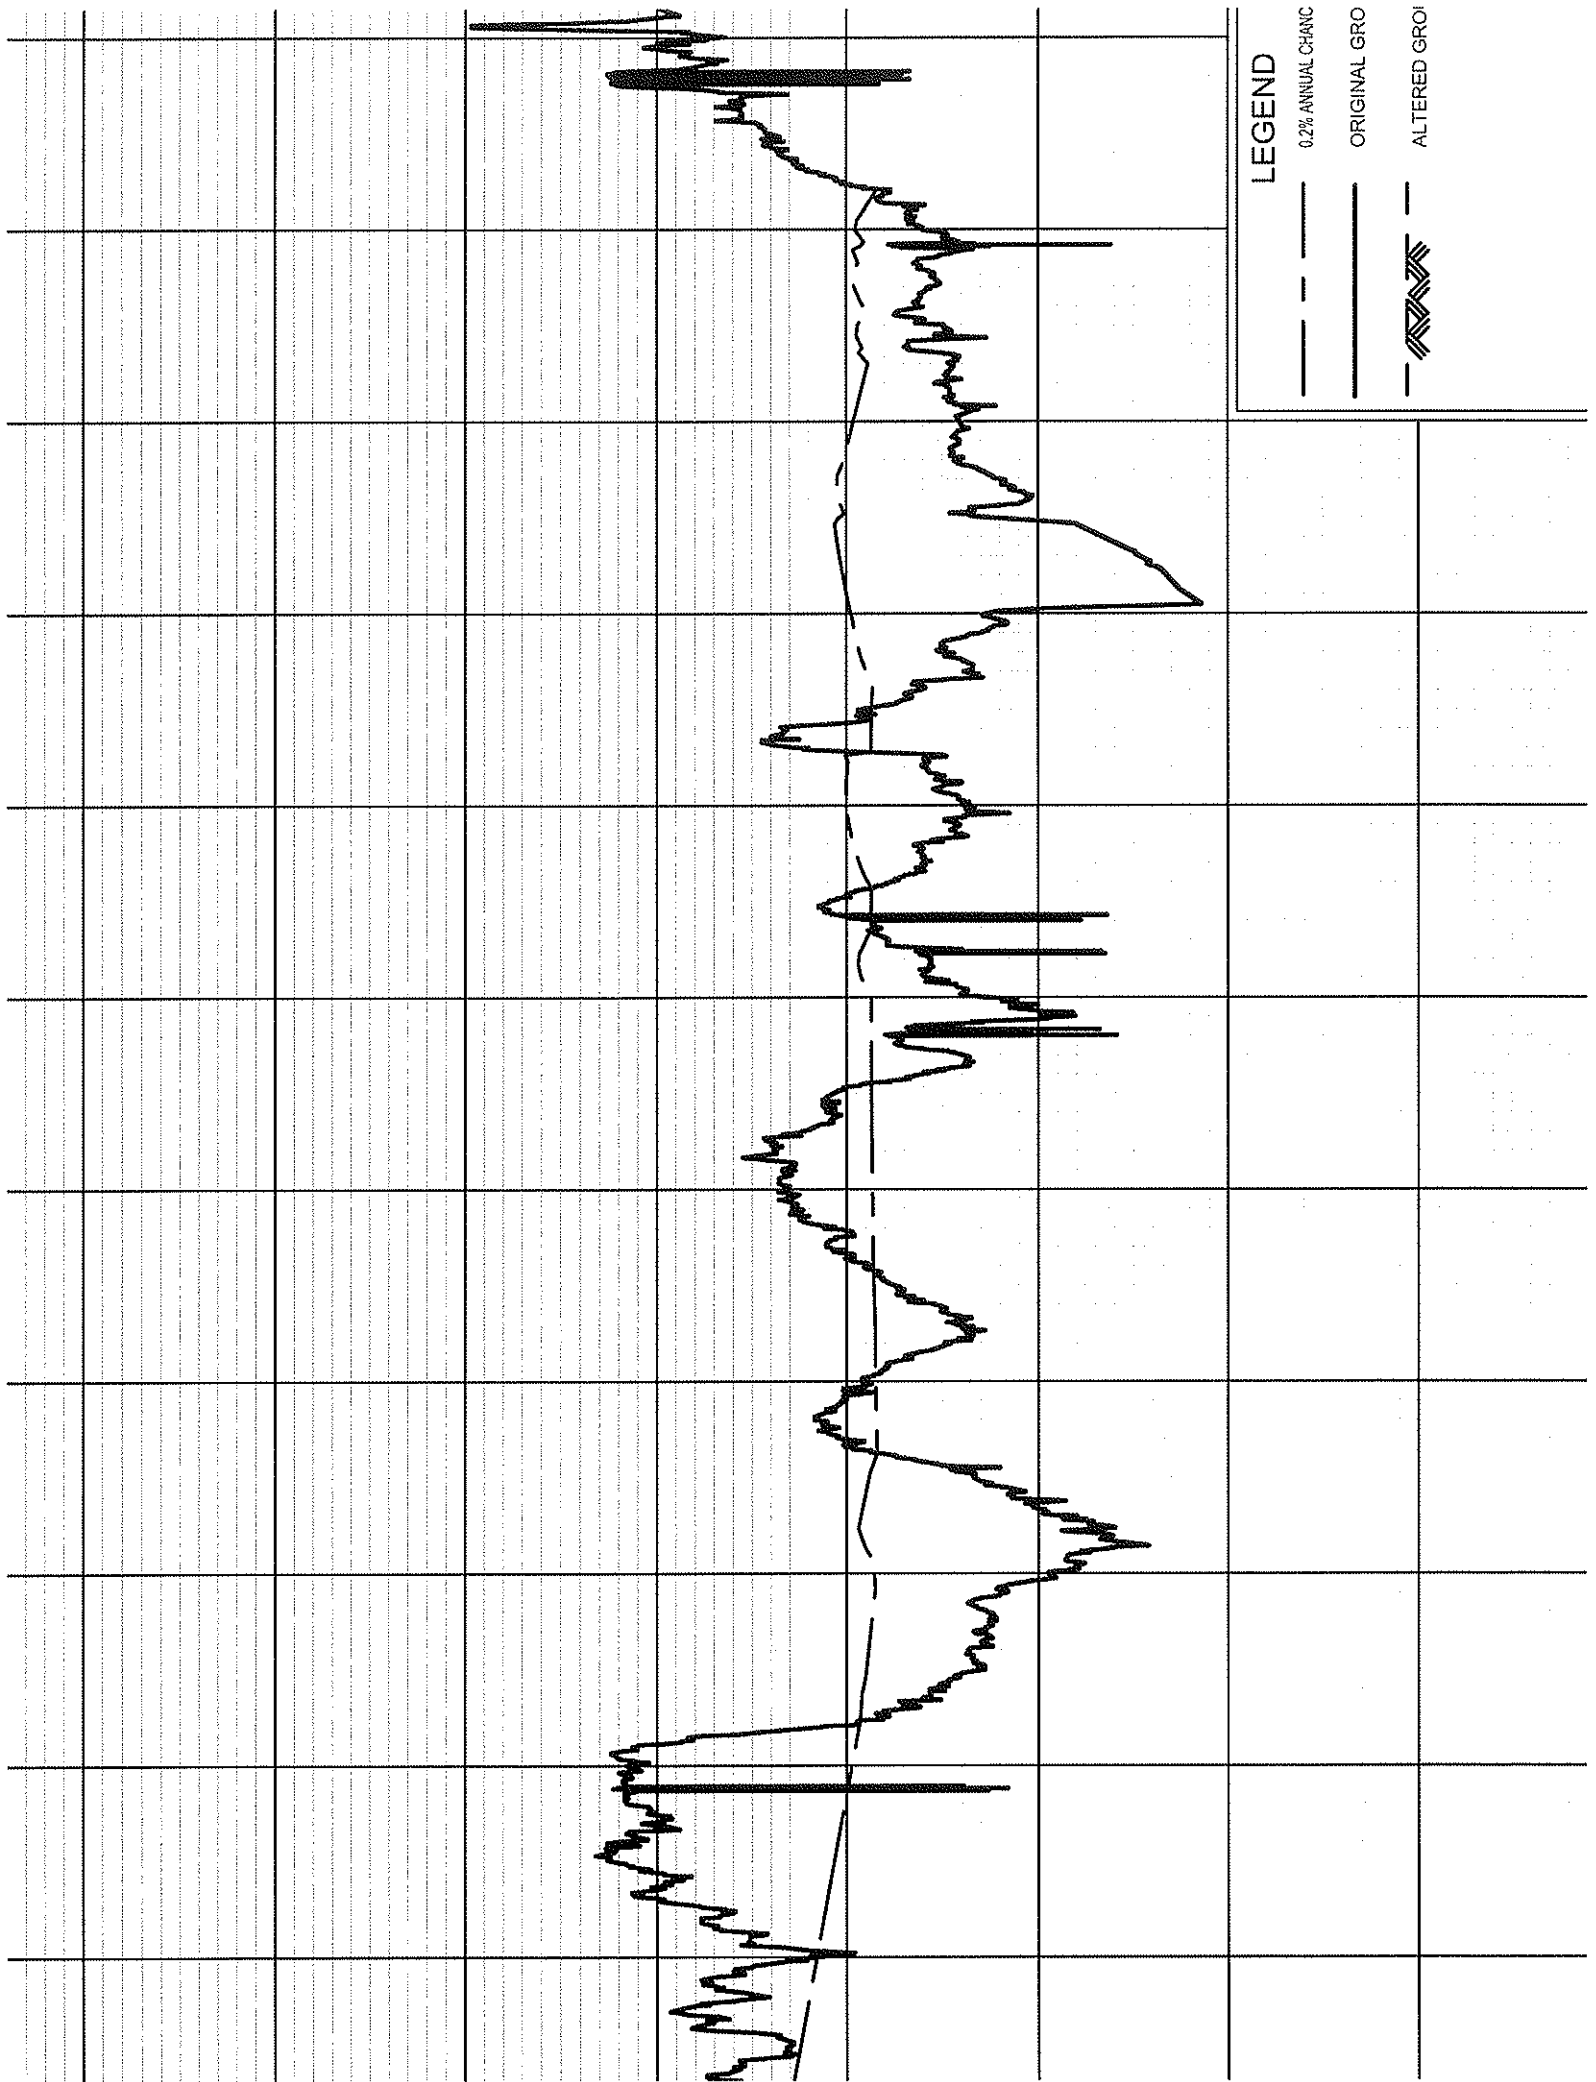

LEGEND


- 0.2% ANNUAL CHANG
- ORIGINAL GRO
- ALTERED GRO

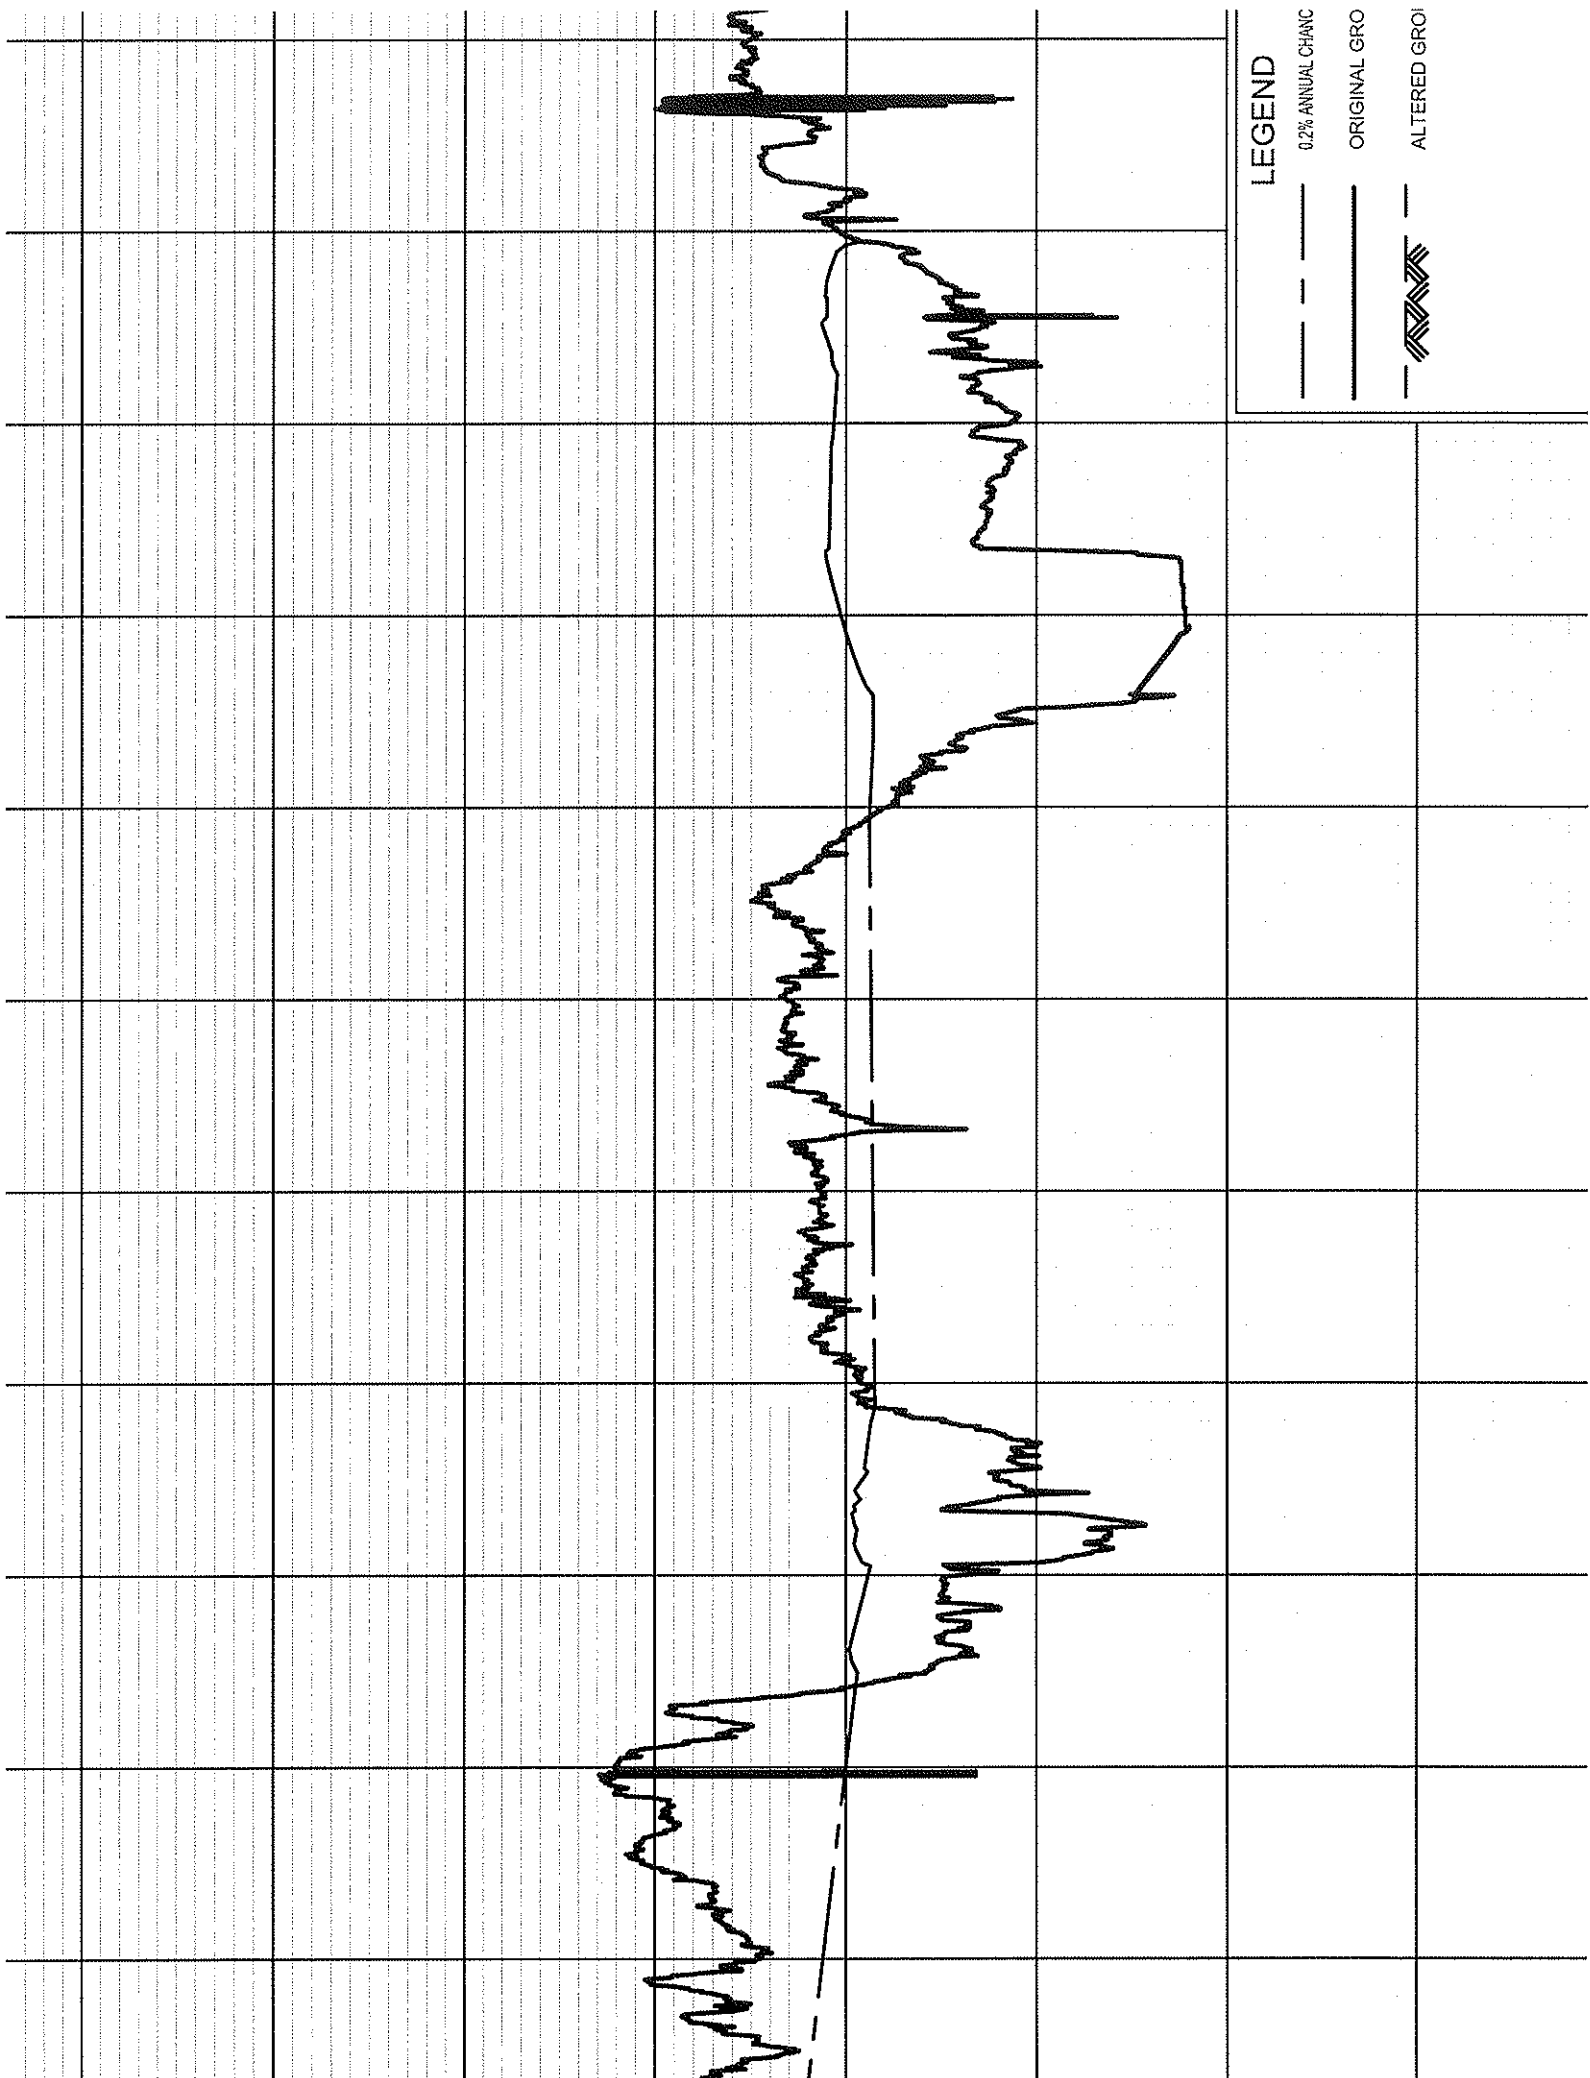

LEGEND


- 0.2% ANNUAL CHANG
- ORIGINAL GRO
- ALTERED GRO



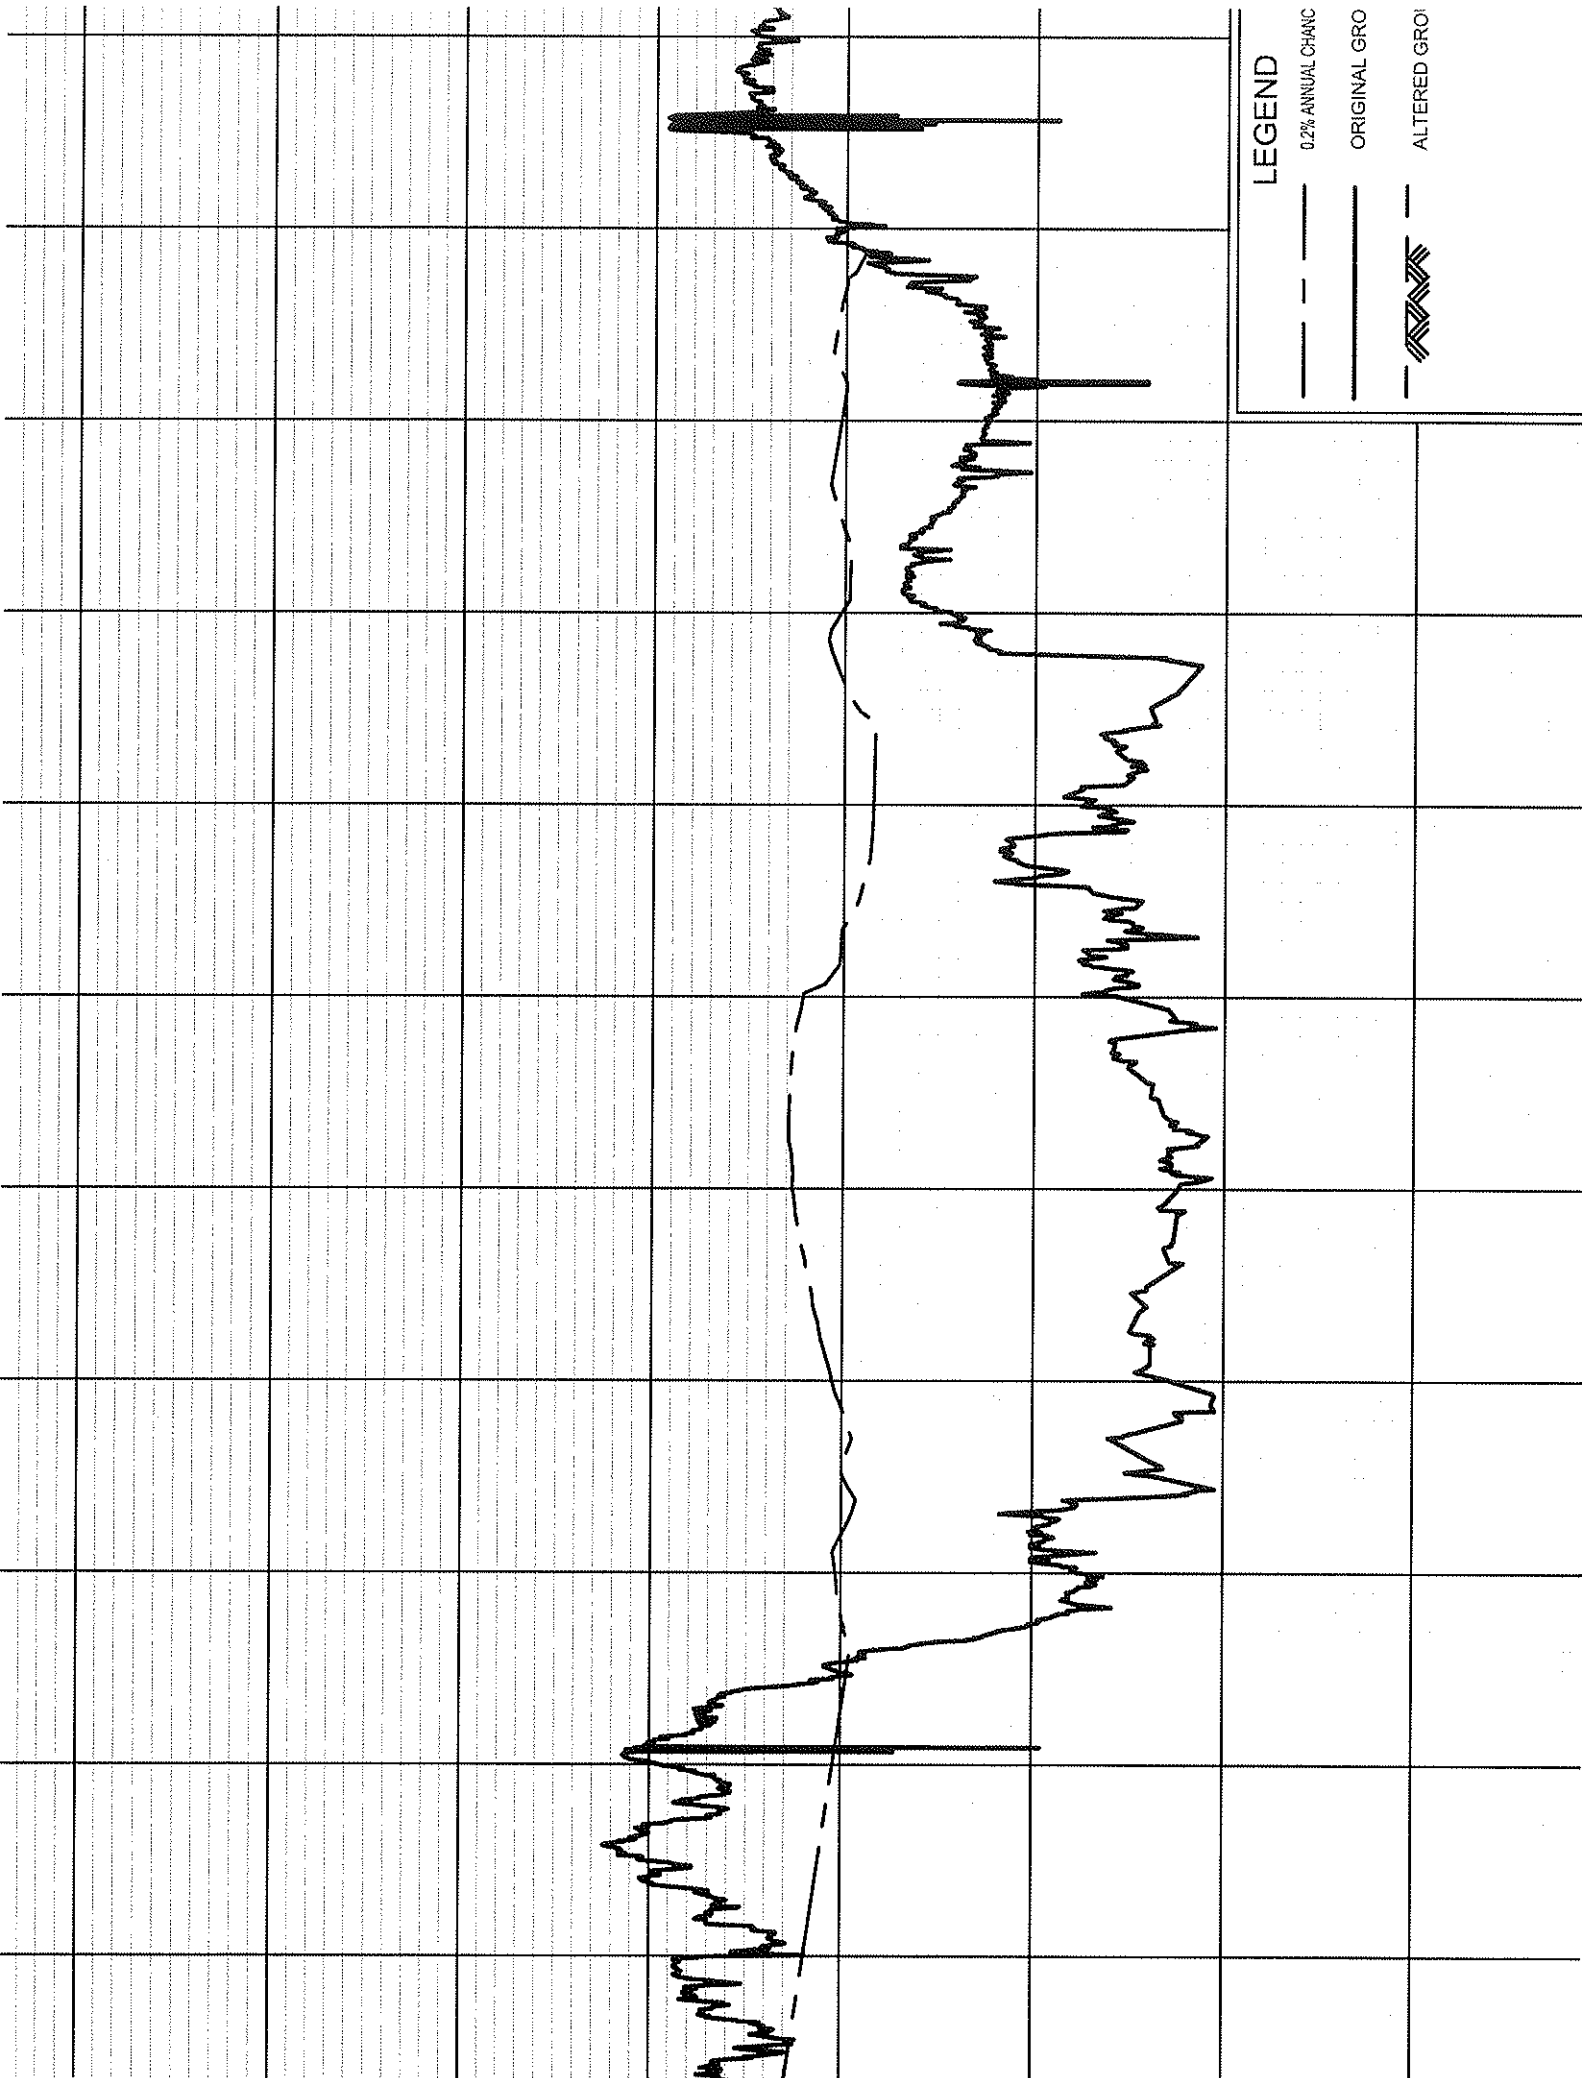


LEGEND

- 0.2% ANNUAL CHANC
- ORIGINAL GRO
- ALTERED GRO

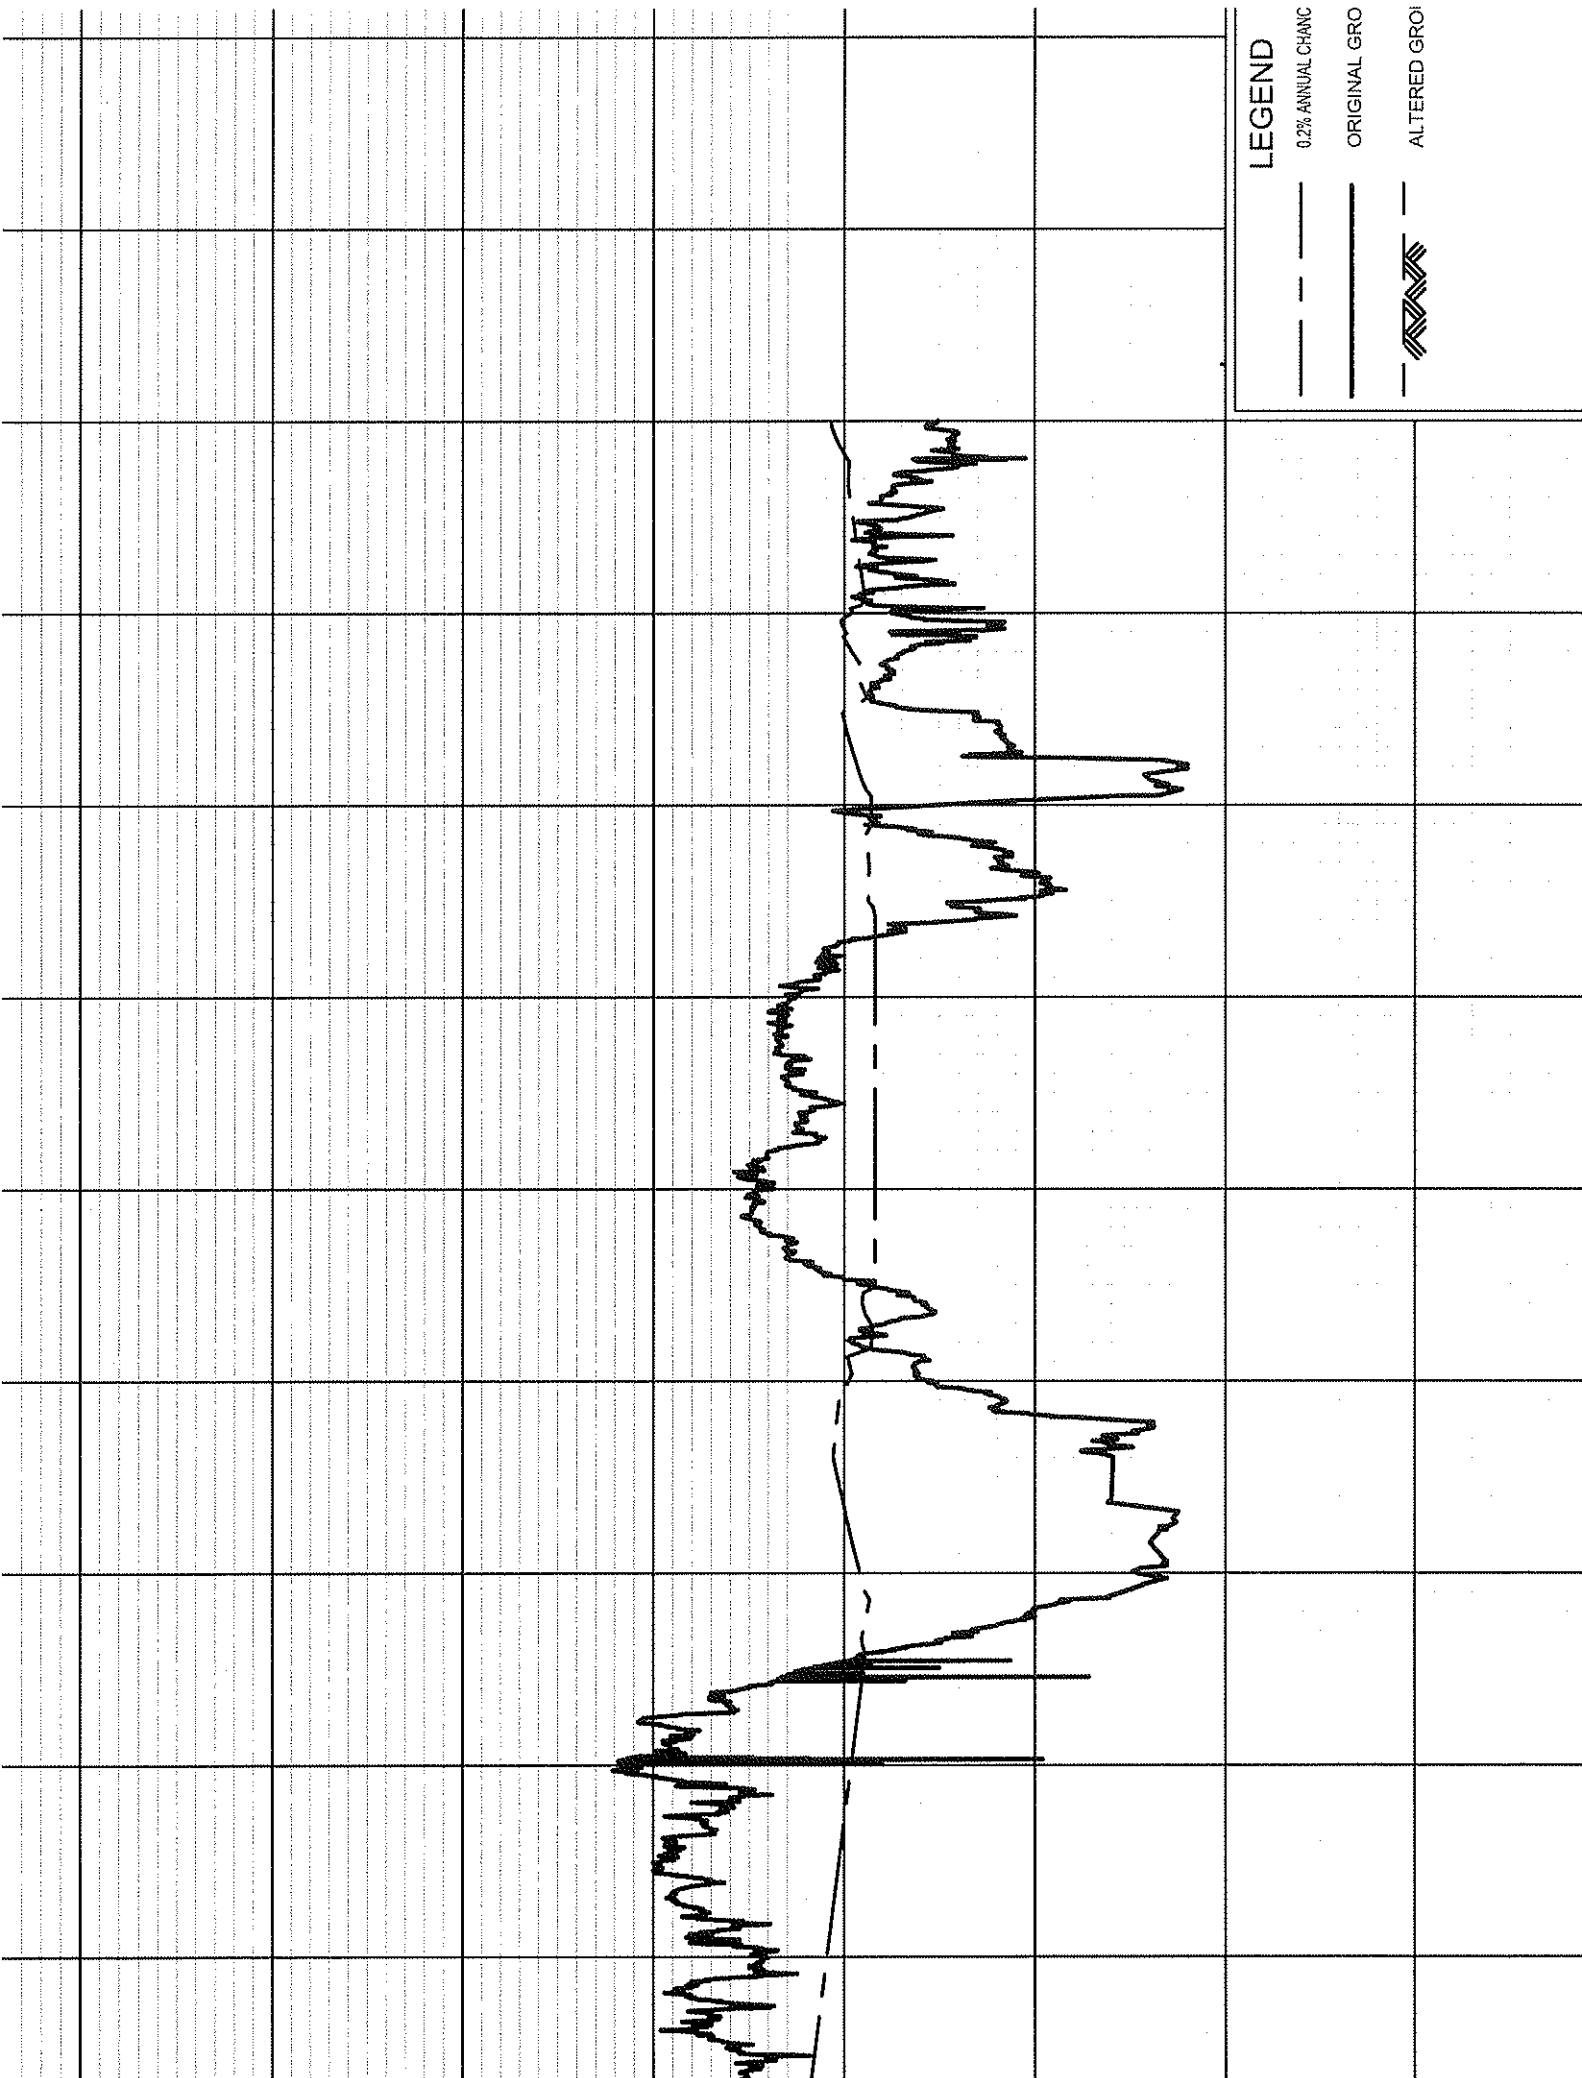

LEGEND

- 0.2% ANNUAL CHANG
- ORIGINAL GRO
- ALTERED GRO

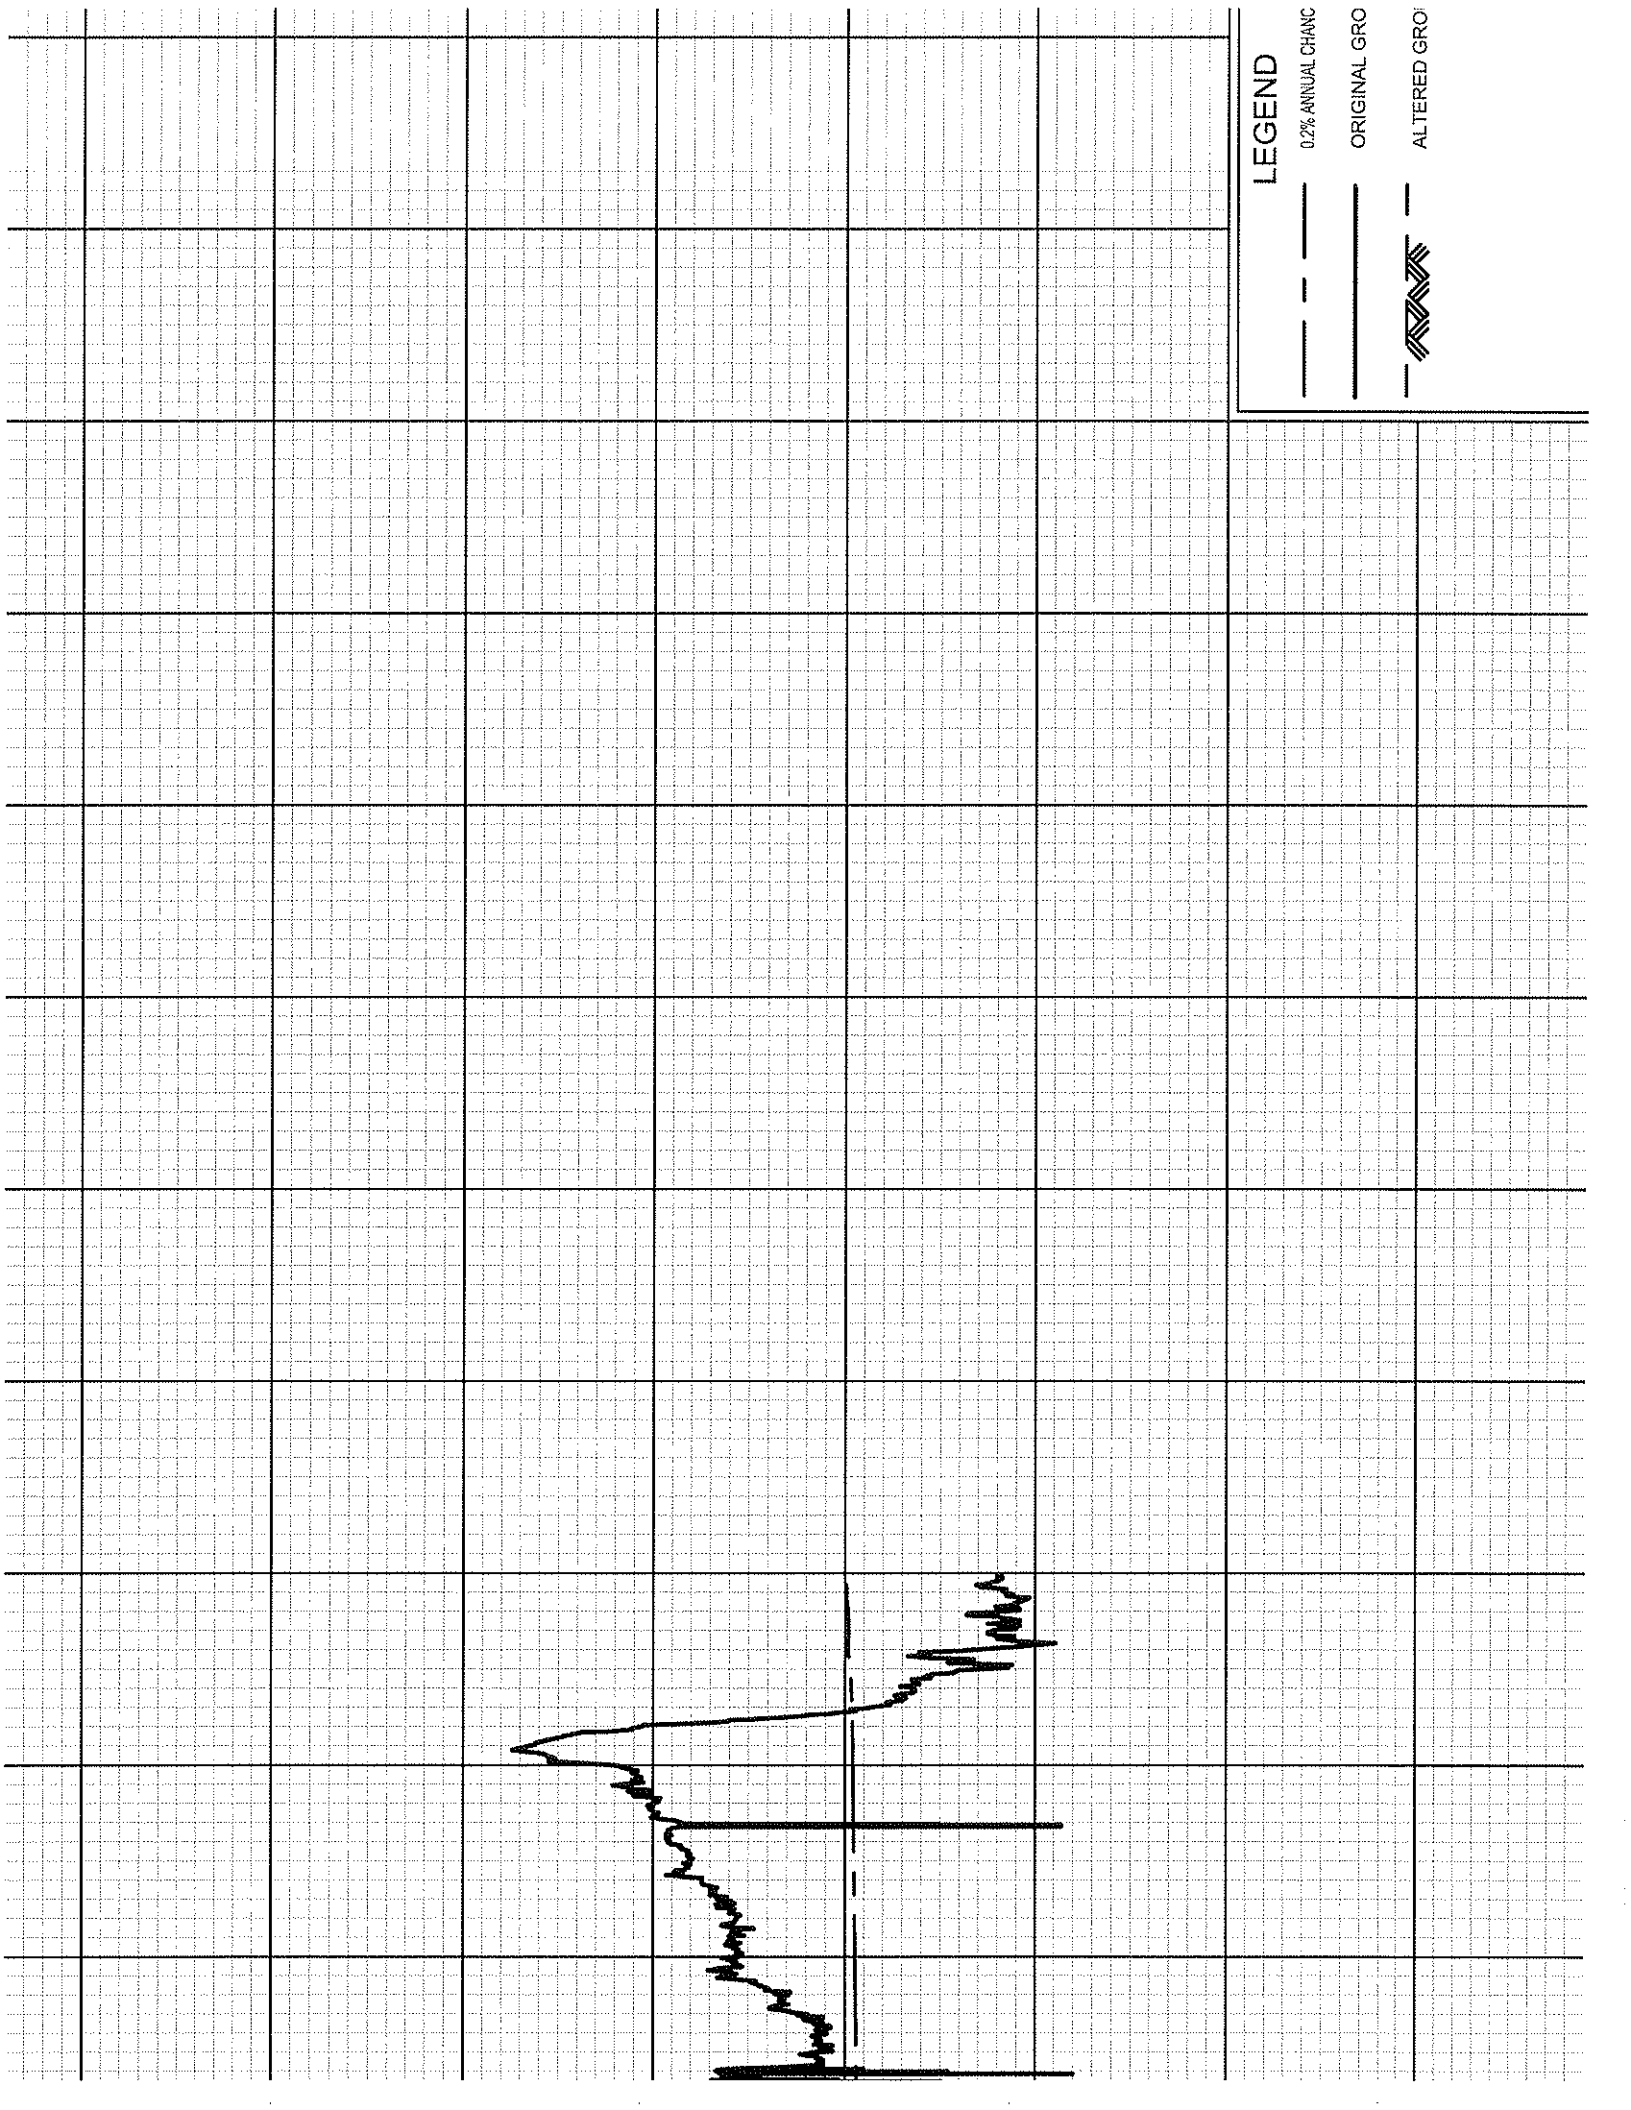


LEGEND

0.2% ANNUAL CHANG

ORIGINAL GRO

ALTERED GRO



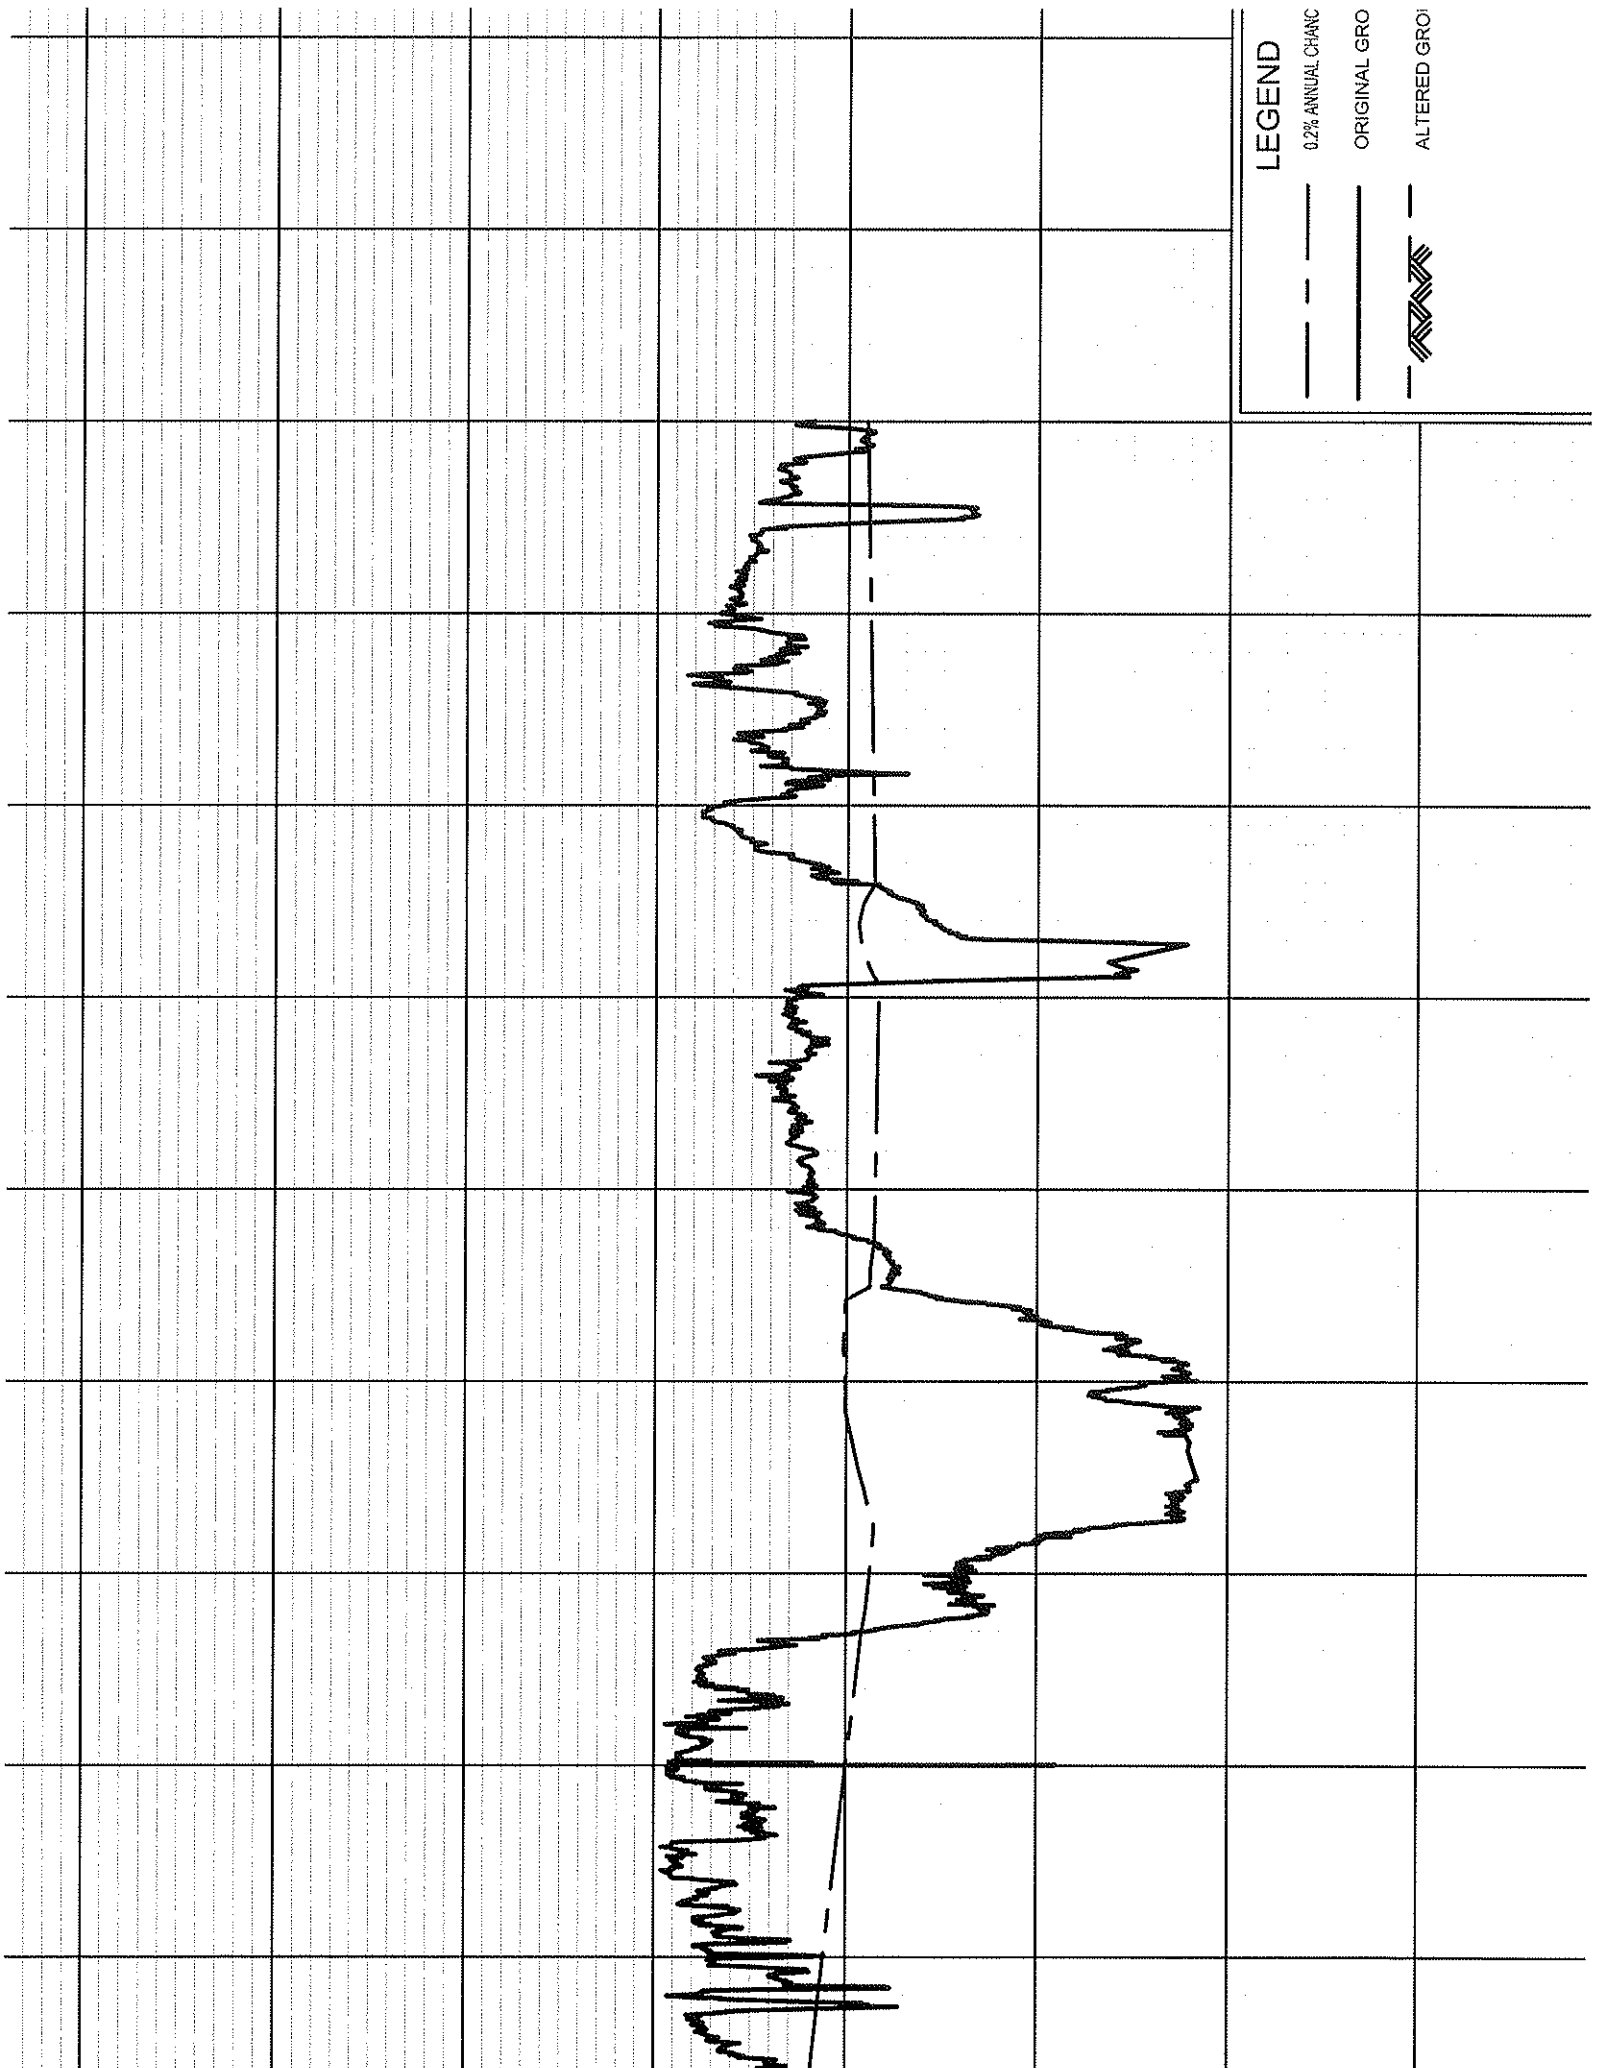


LEGEND

— 0.2% ANNUAL CHANG

— ORIGINAL GRO

— ALTERED GRO

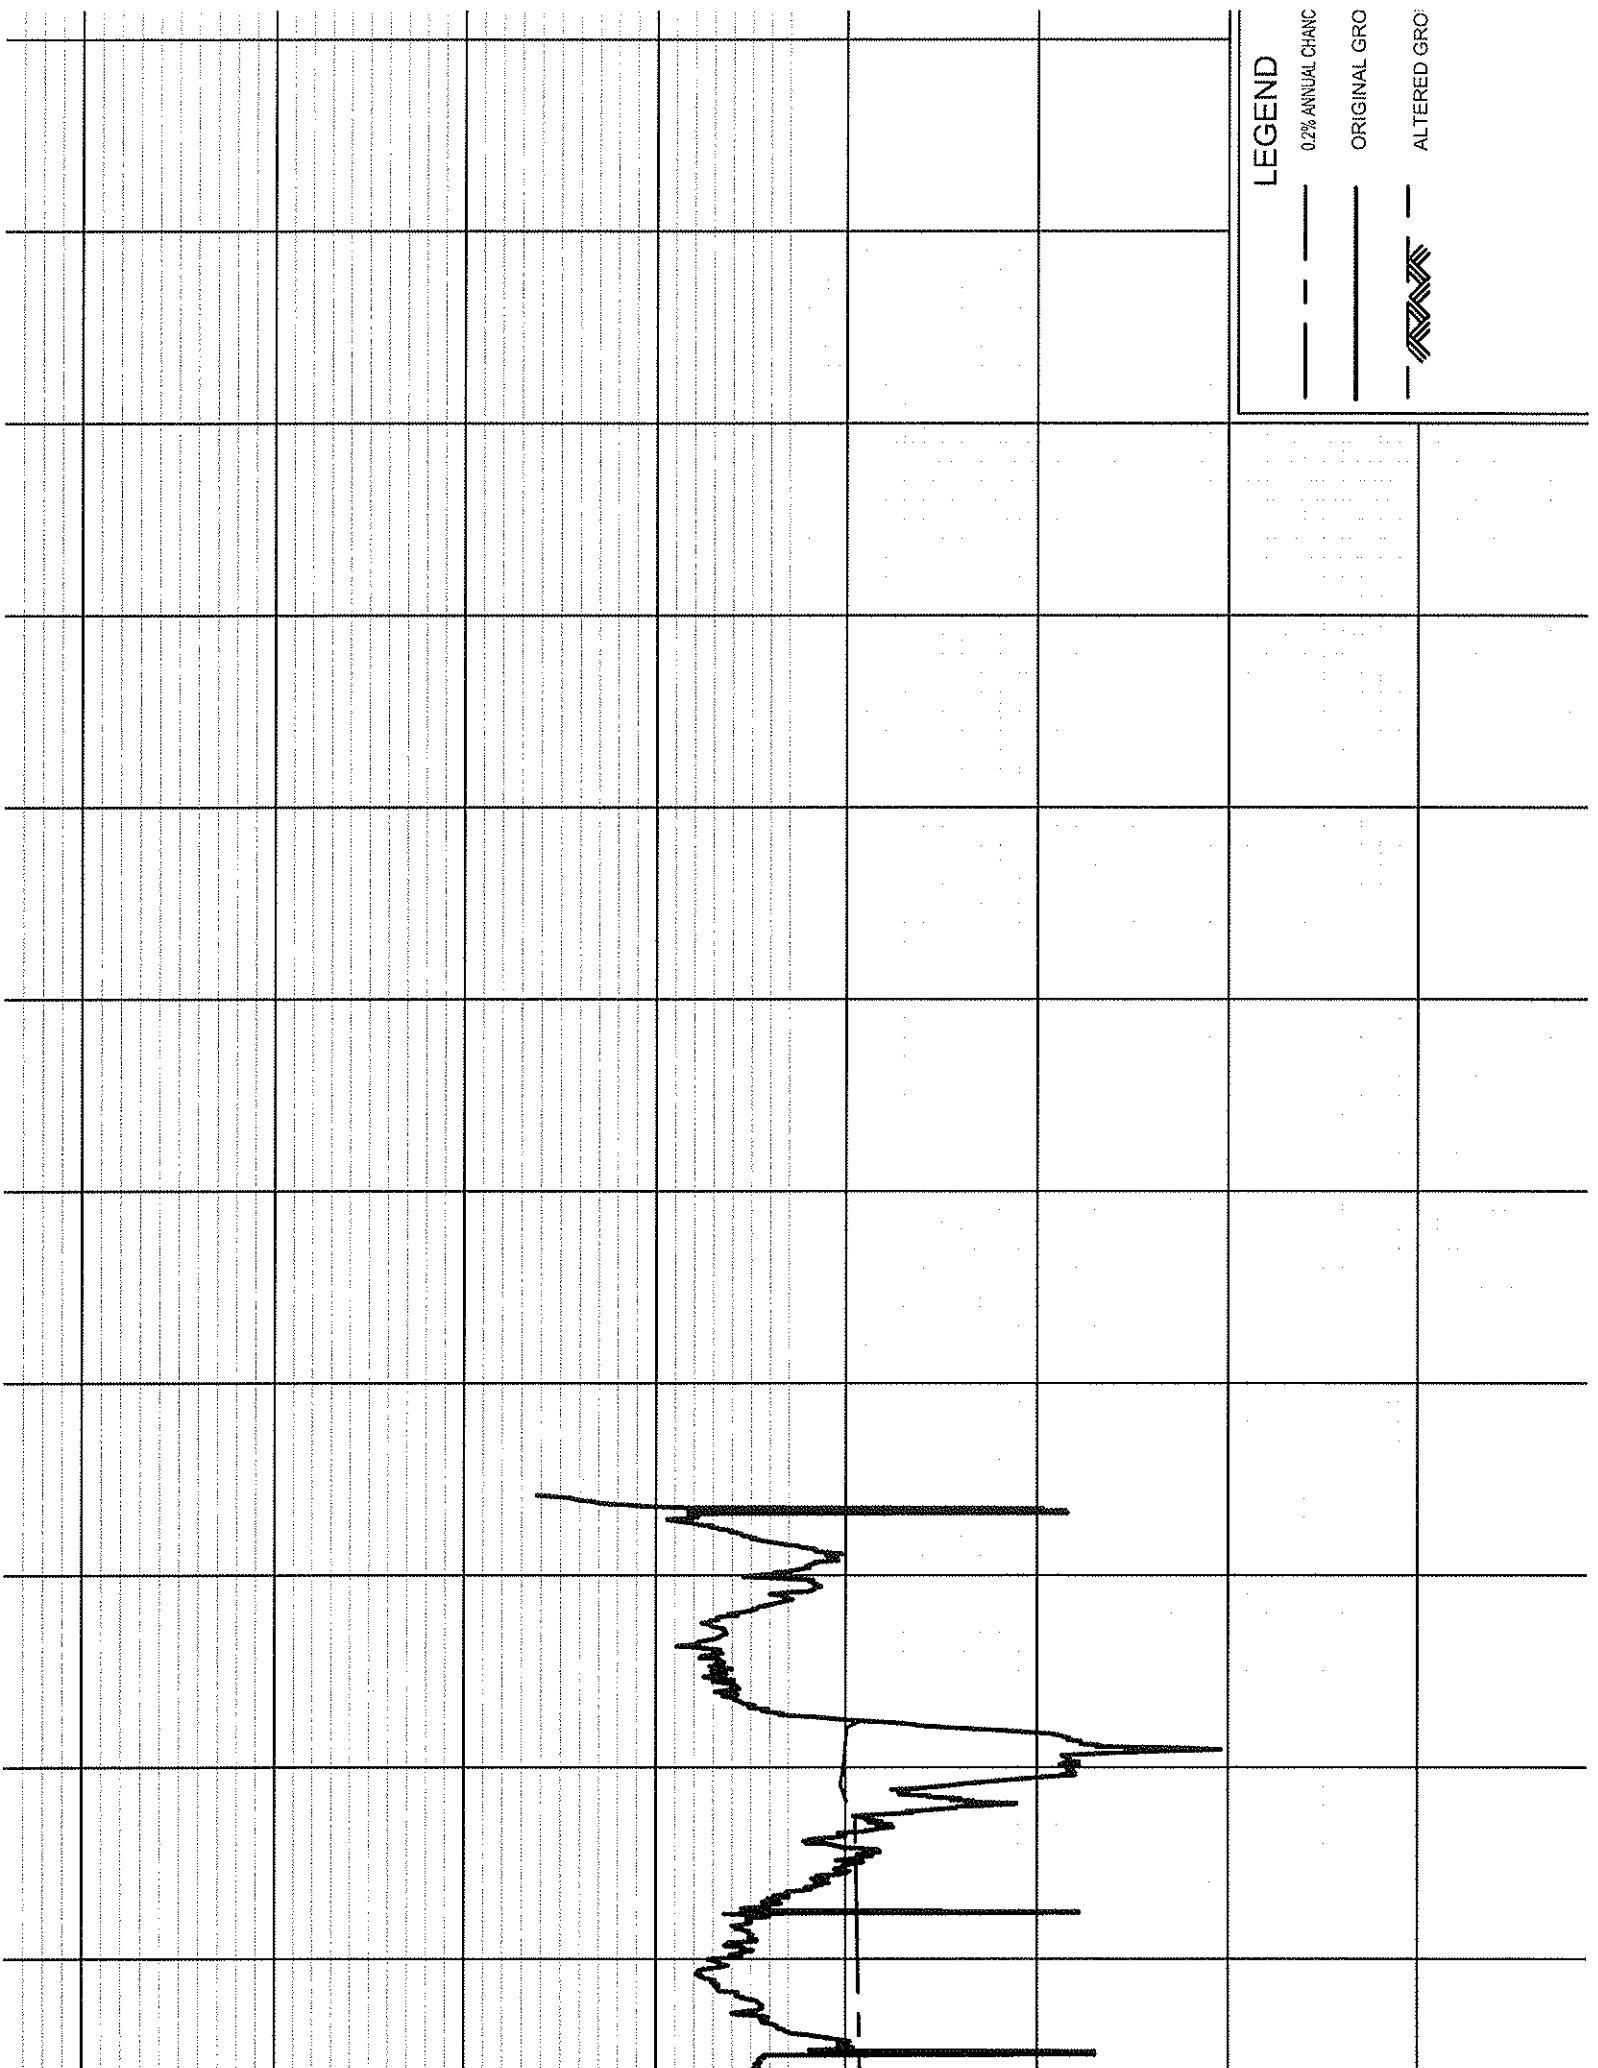


LEGEND

0.2% ANNUAL CHANG

ORIGINAL GRO

ALTERED GRO



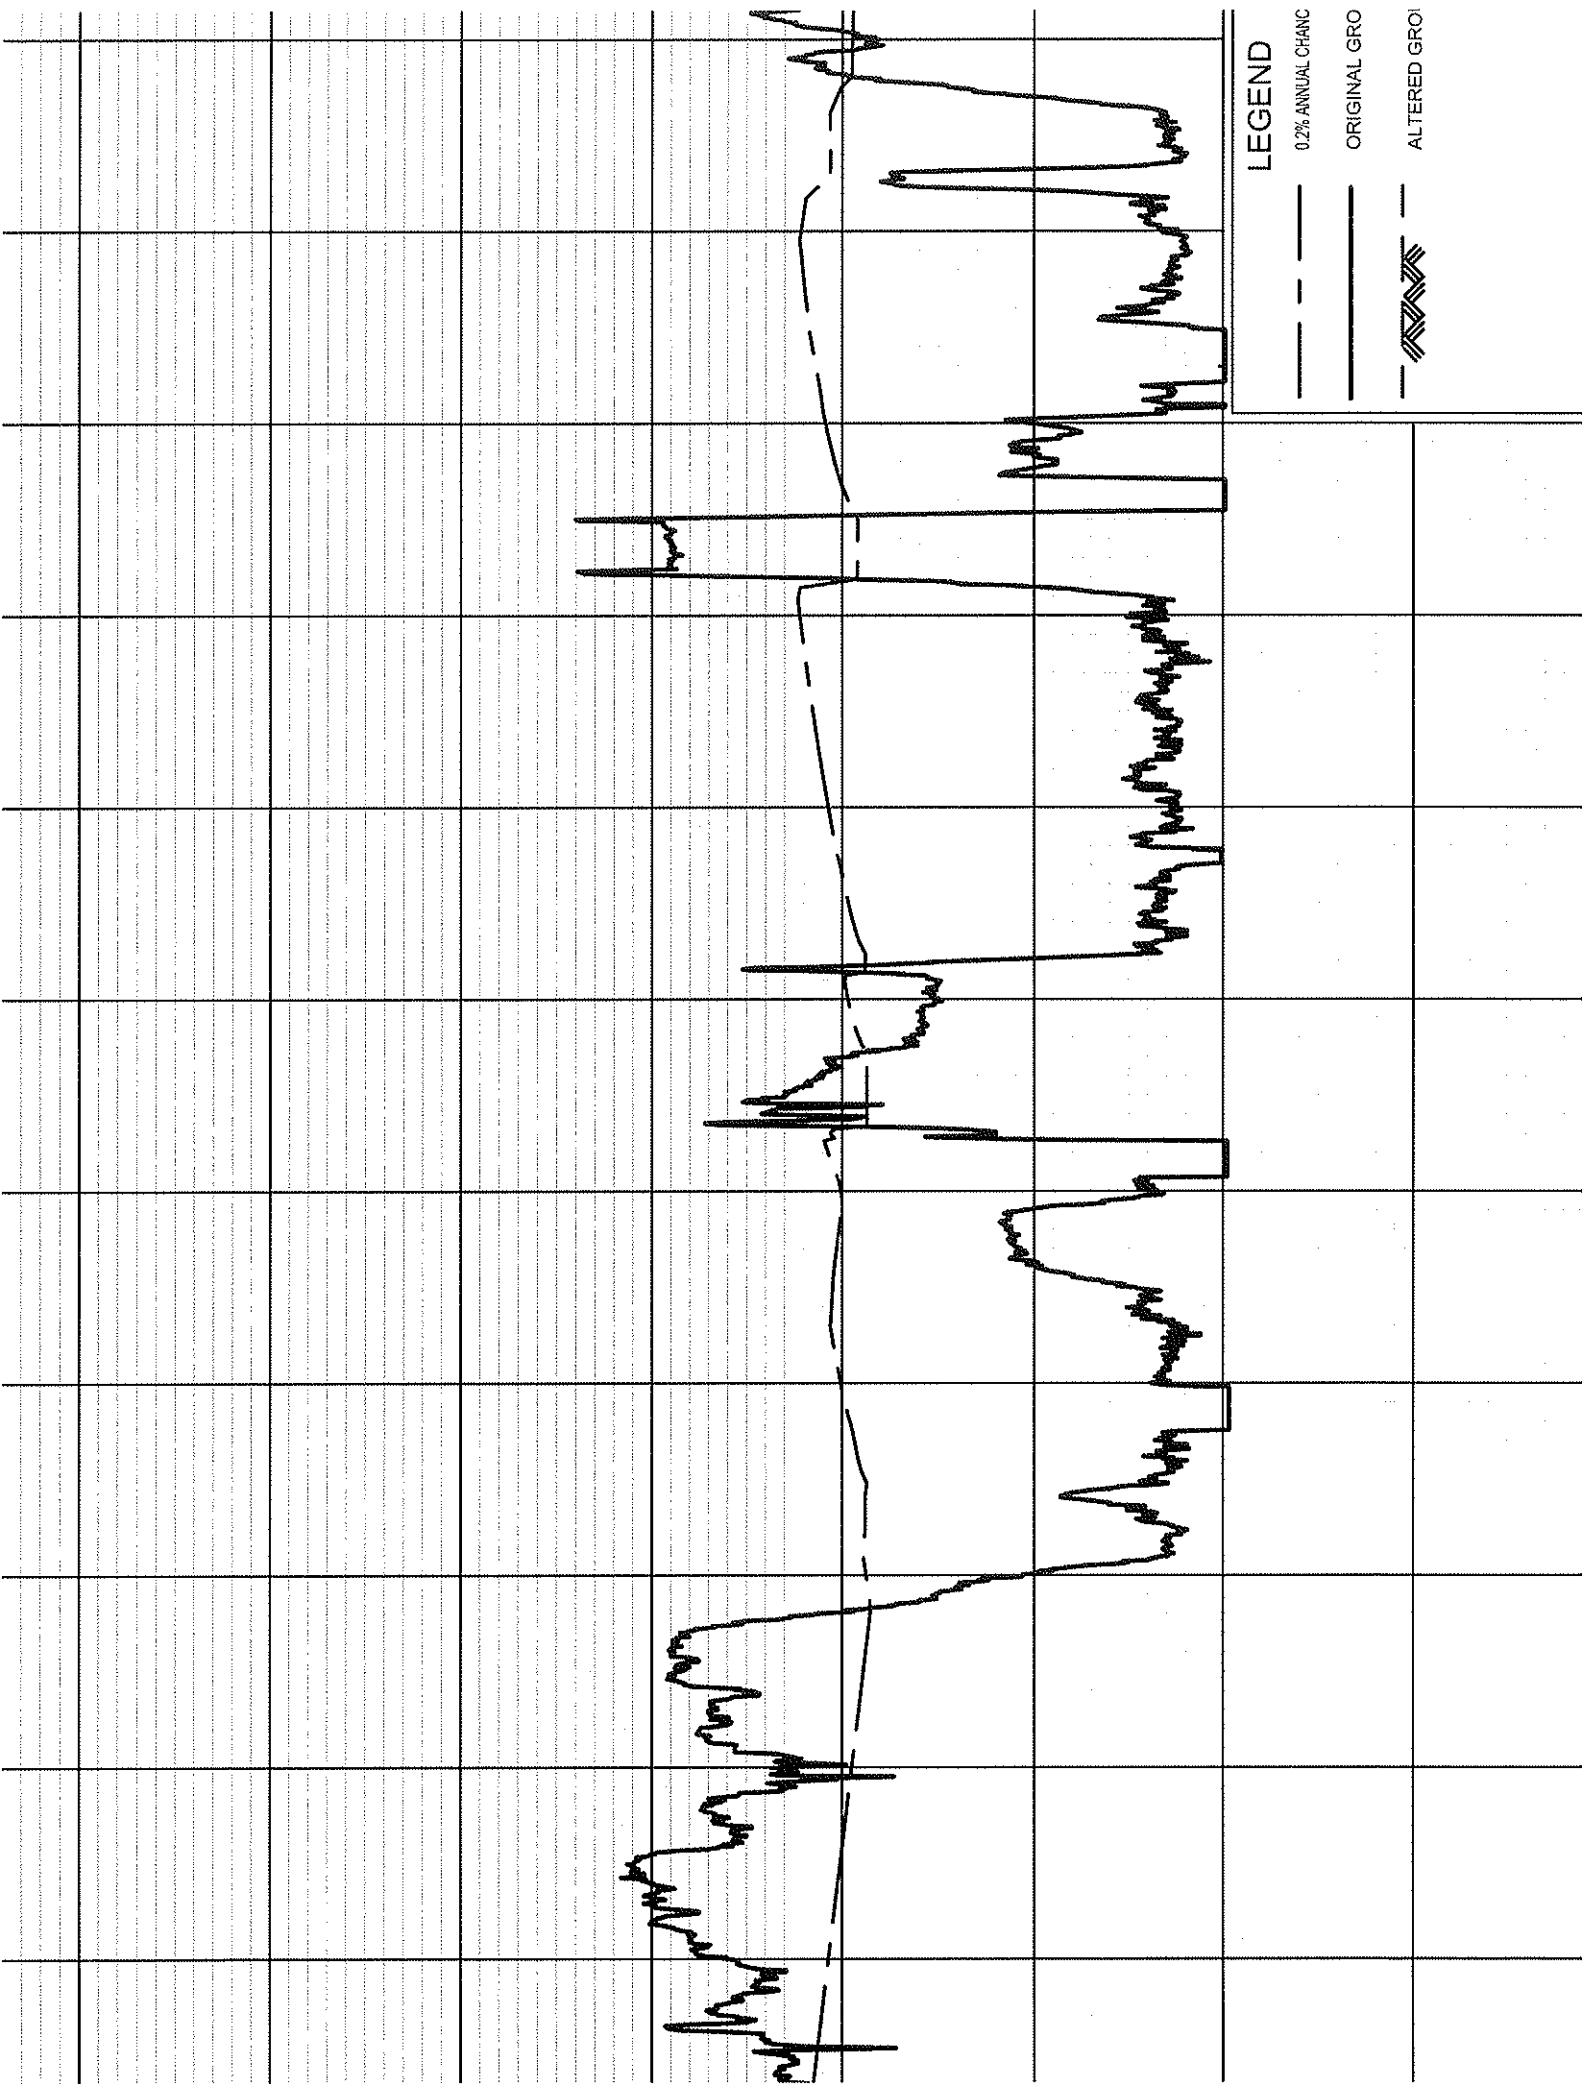


LEGEND

0.2% ANNUAL CHANG

ORIGINAL GRO

ALTERED GRO



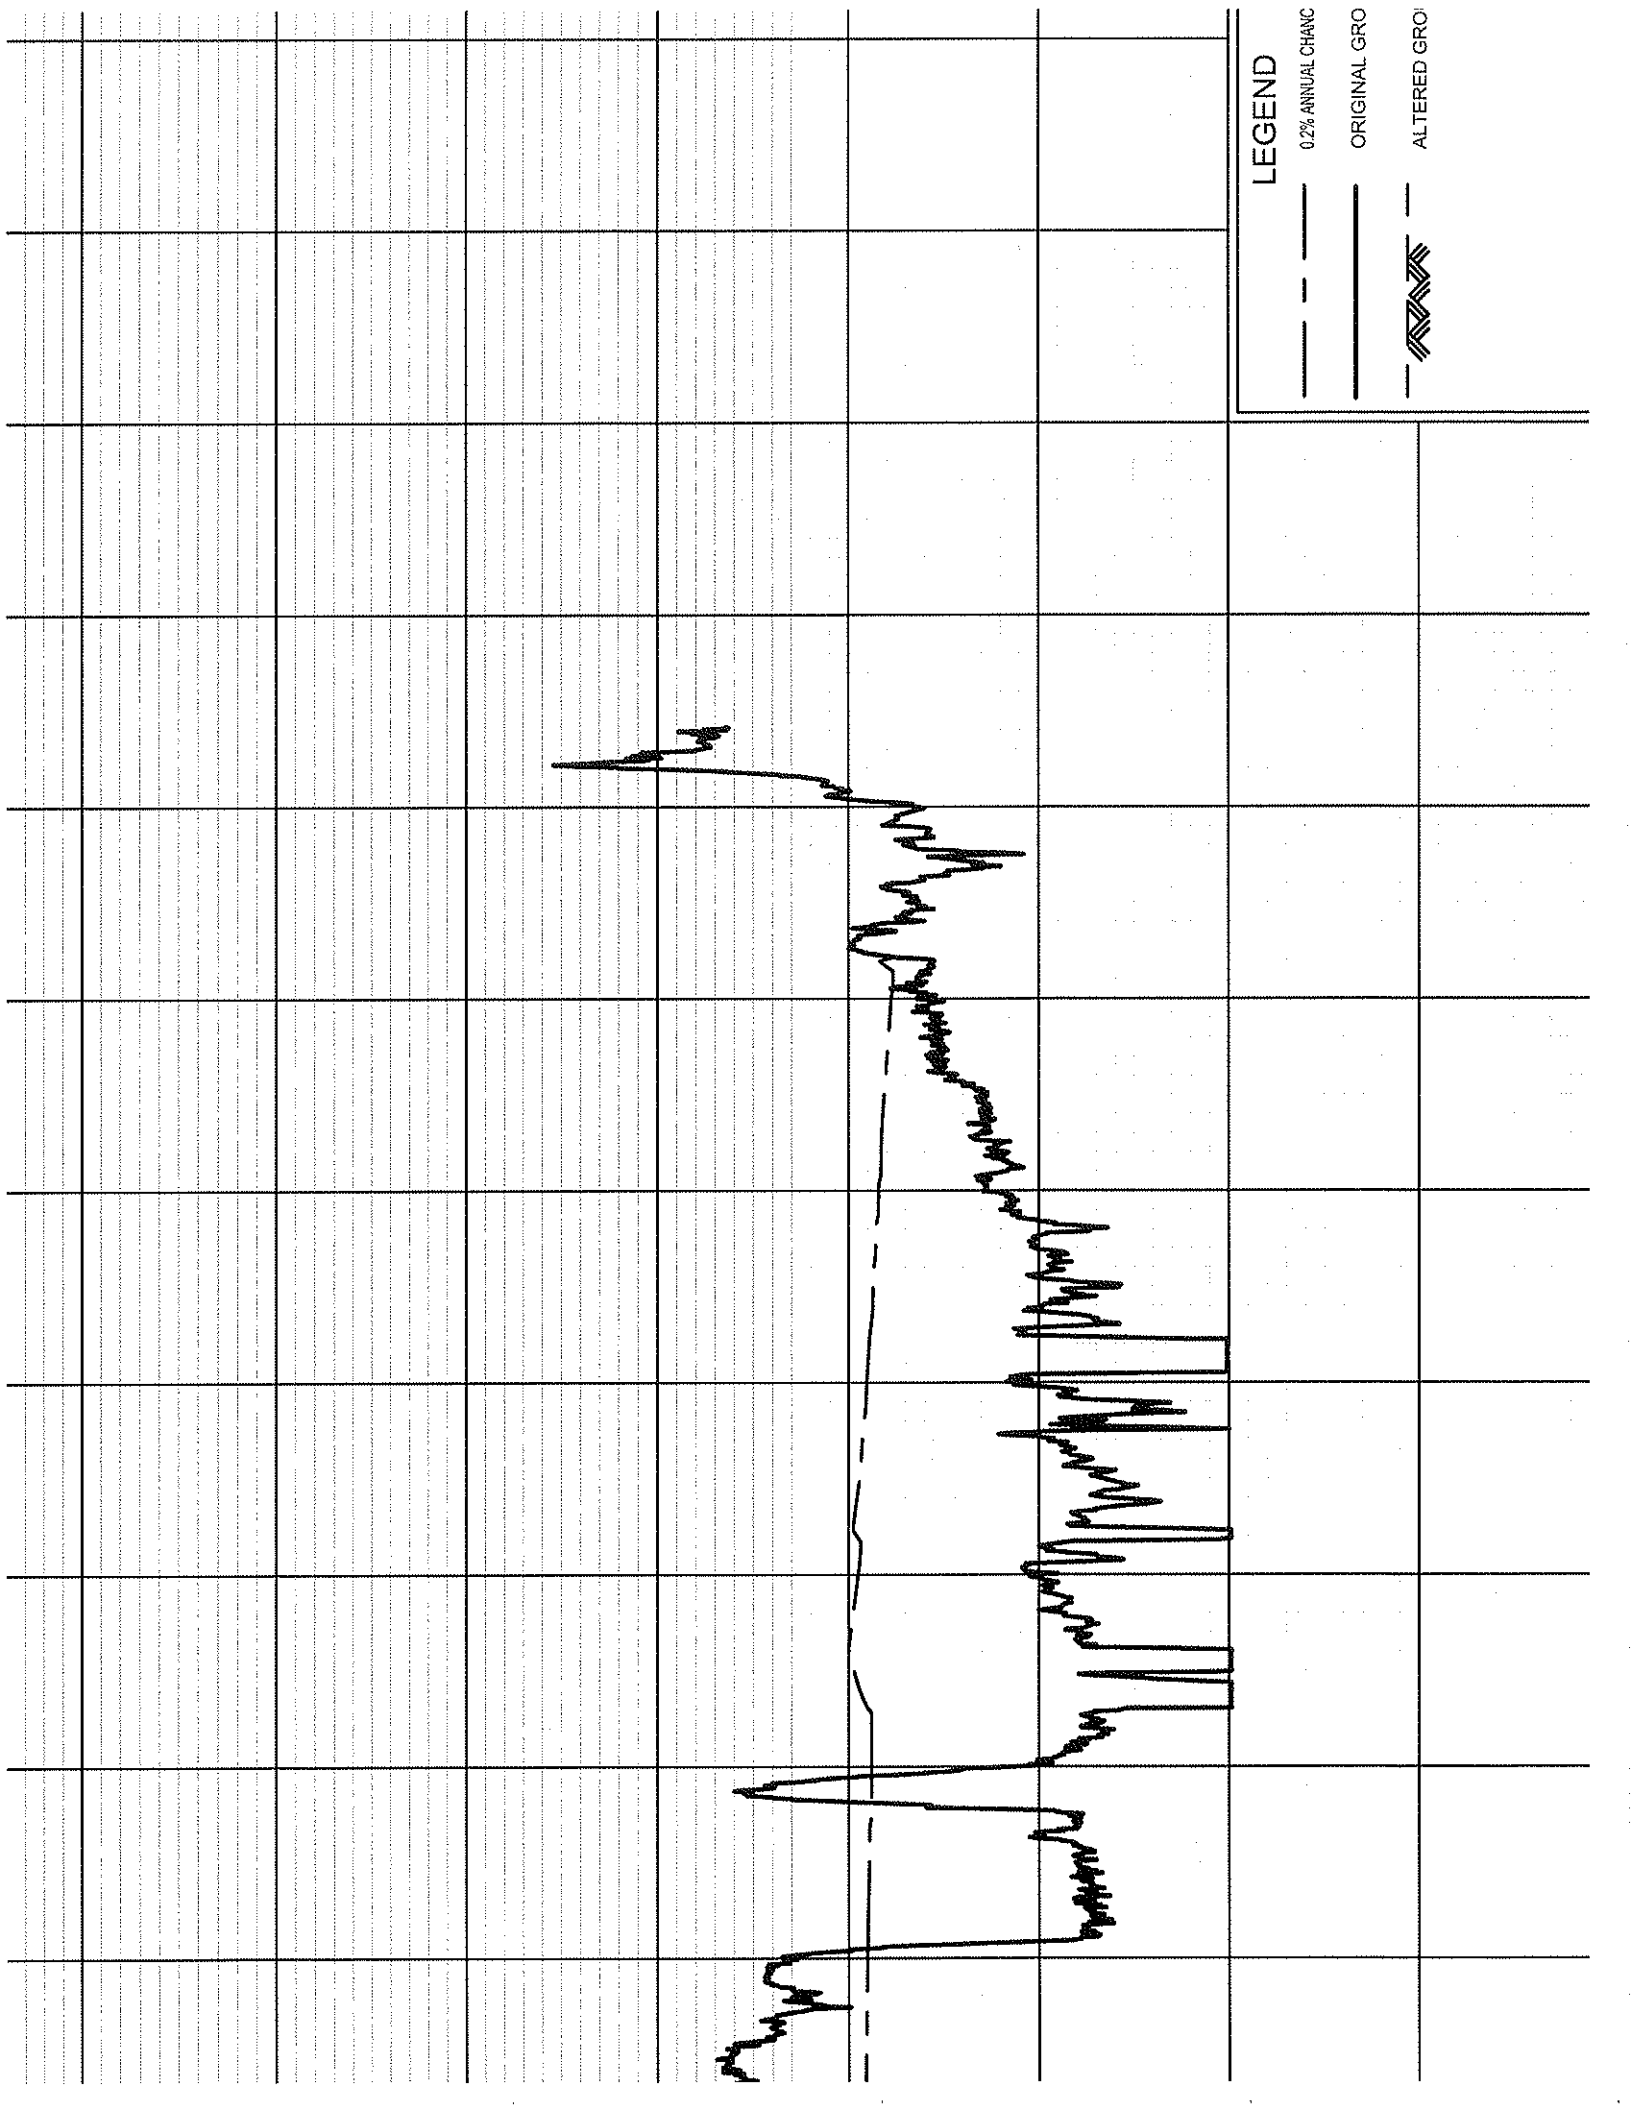


LEGEND

0.2% ANNUAL CHANG

ORIGINAL GRO

ALTERED GRO



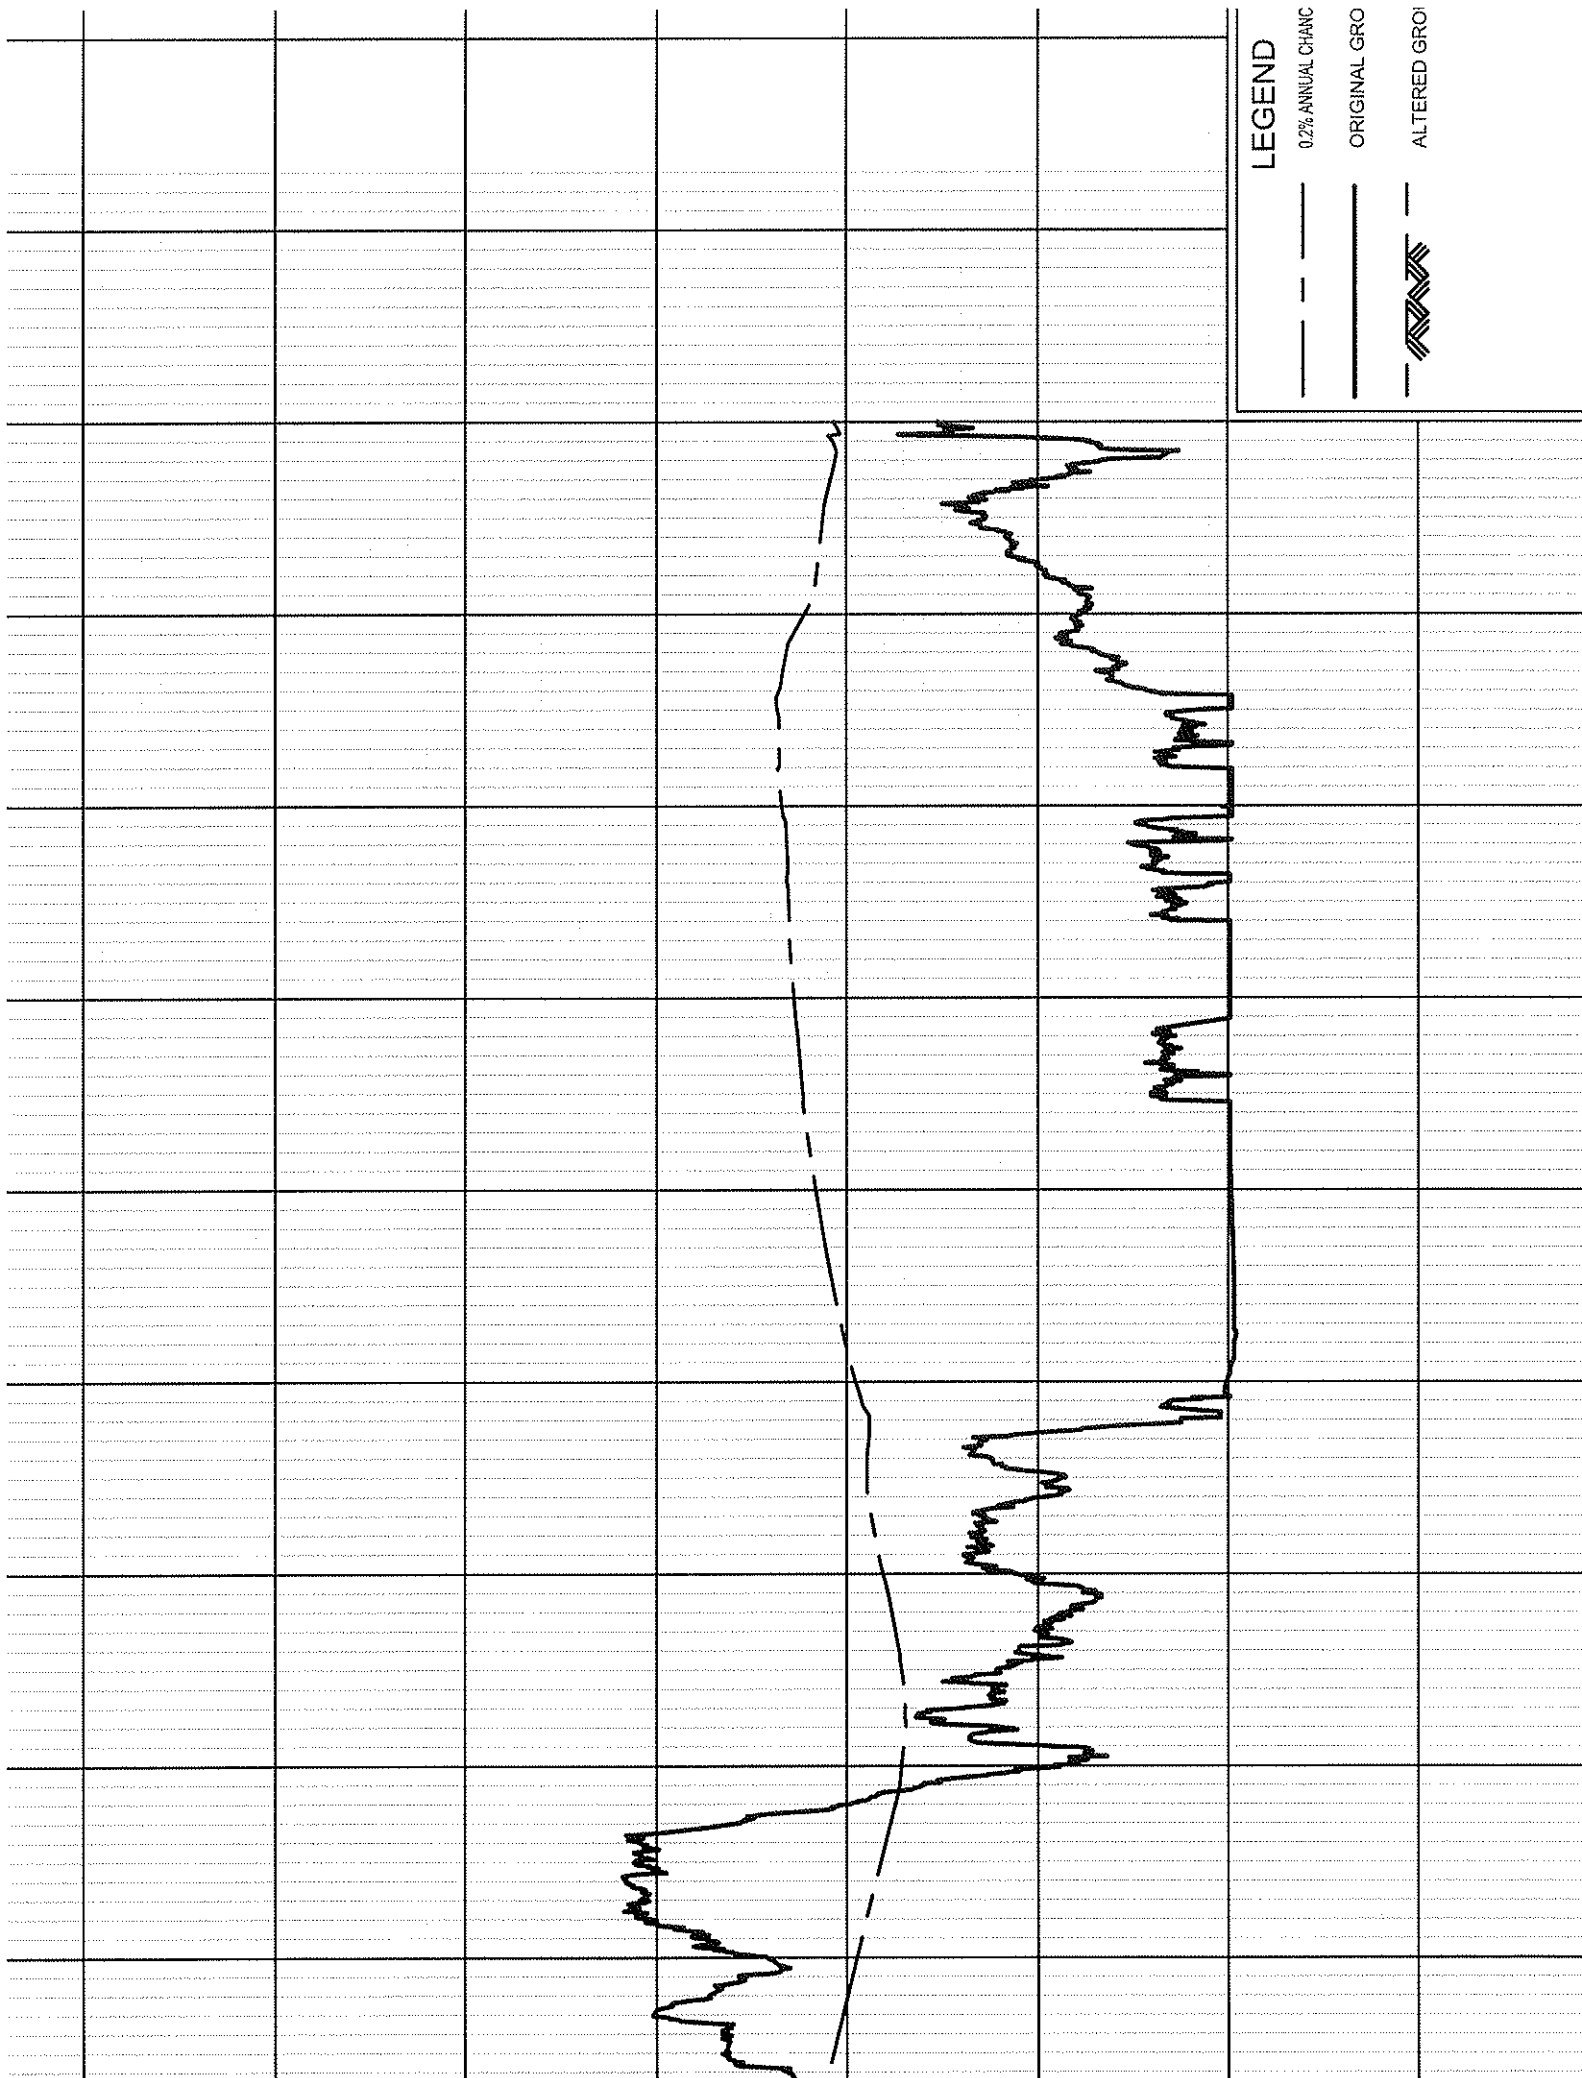



LEGEND

0.2% ANNUAL CHANG

ORIGINAL GRO


ALTERED GRO

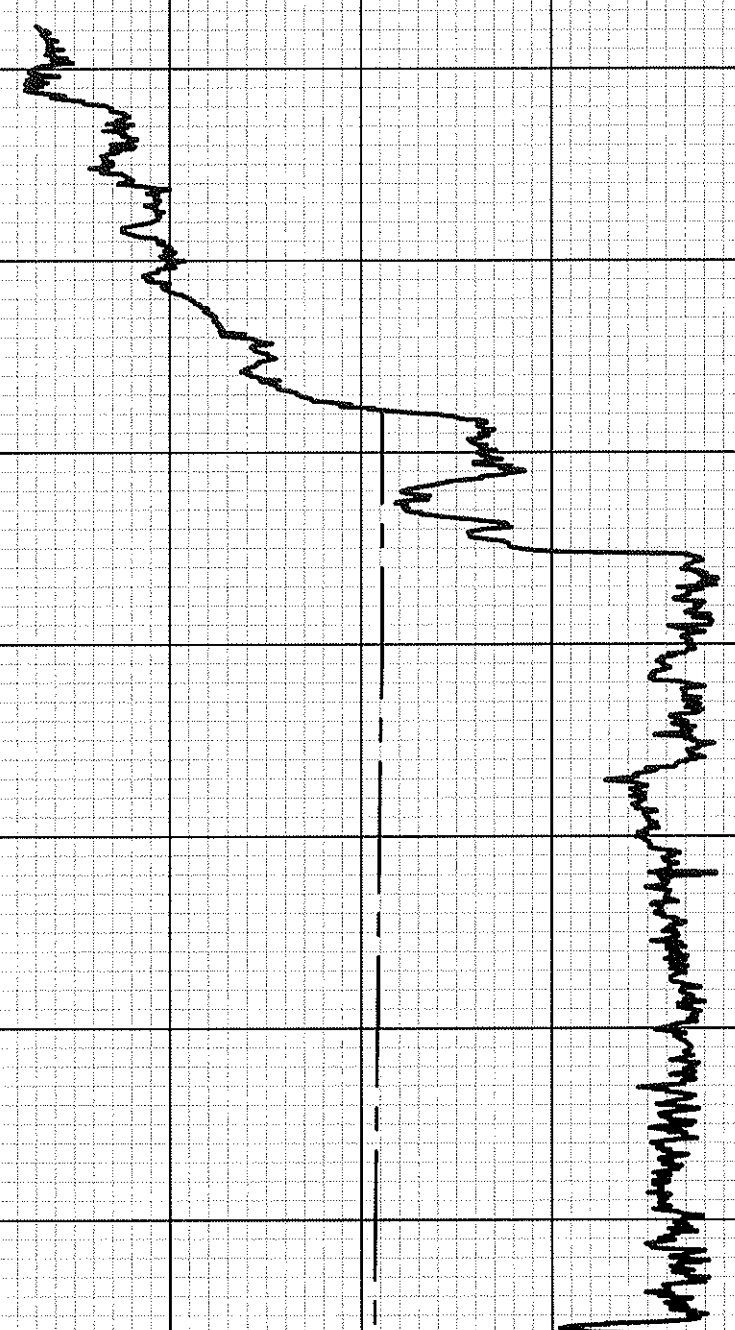

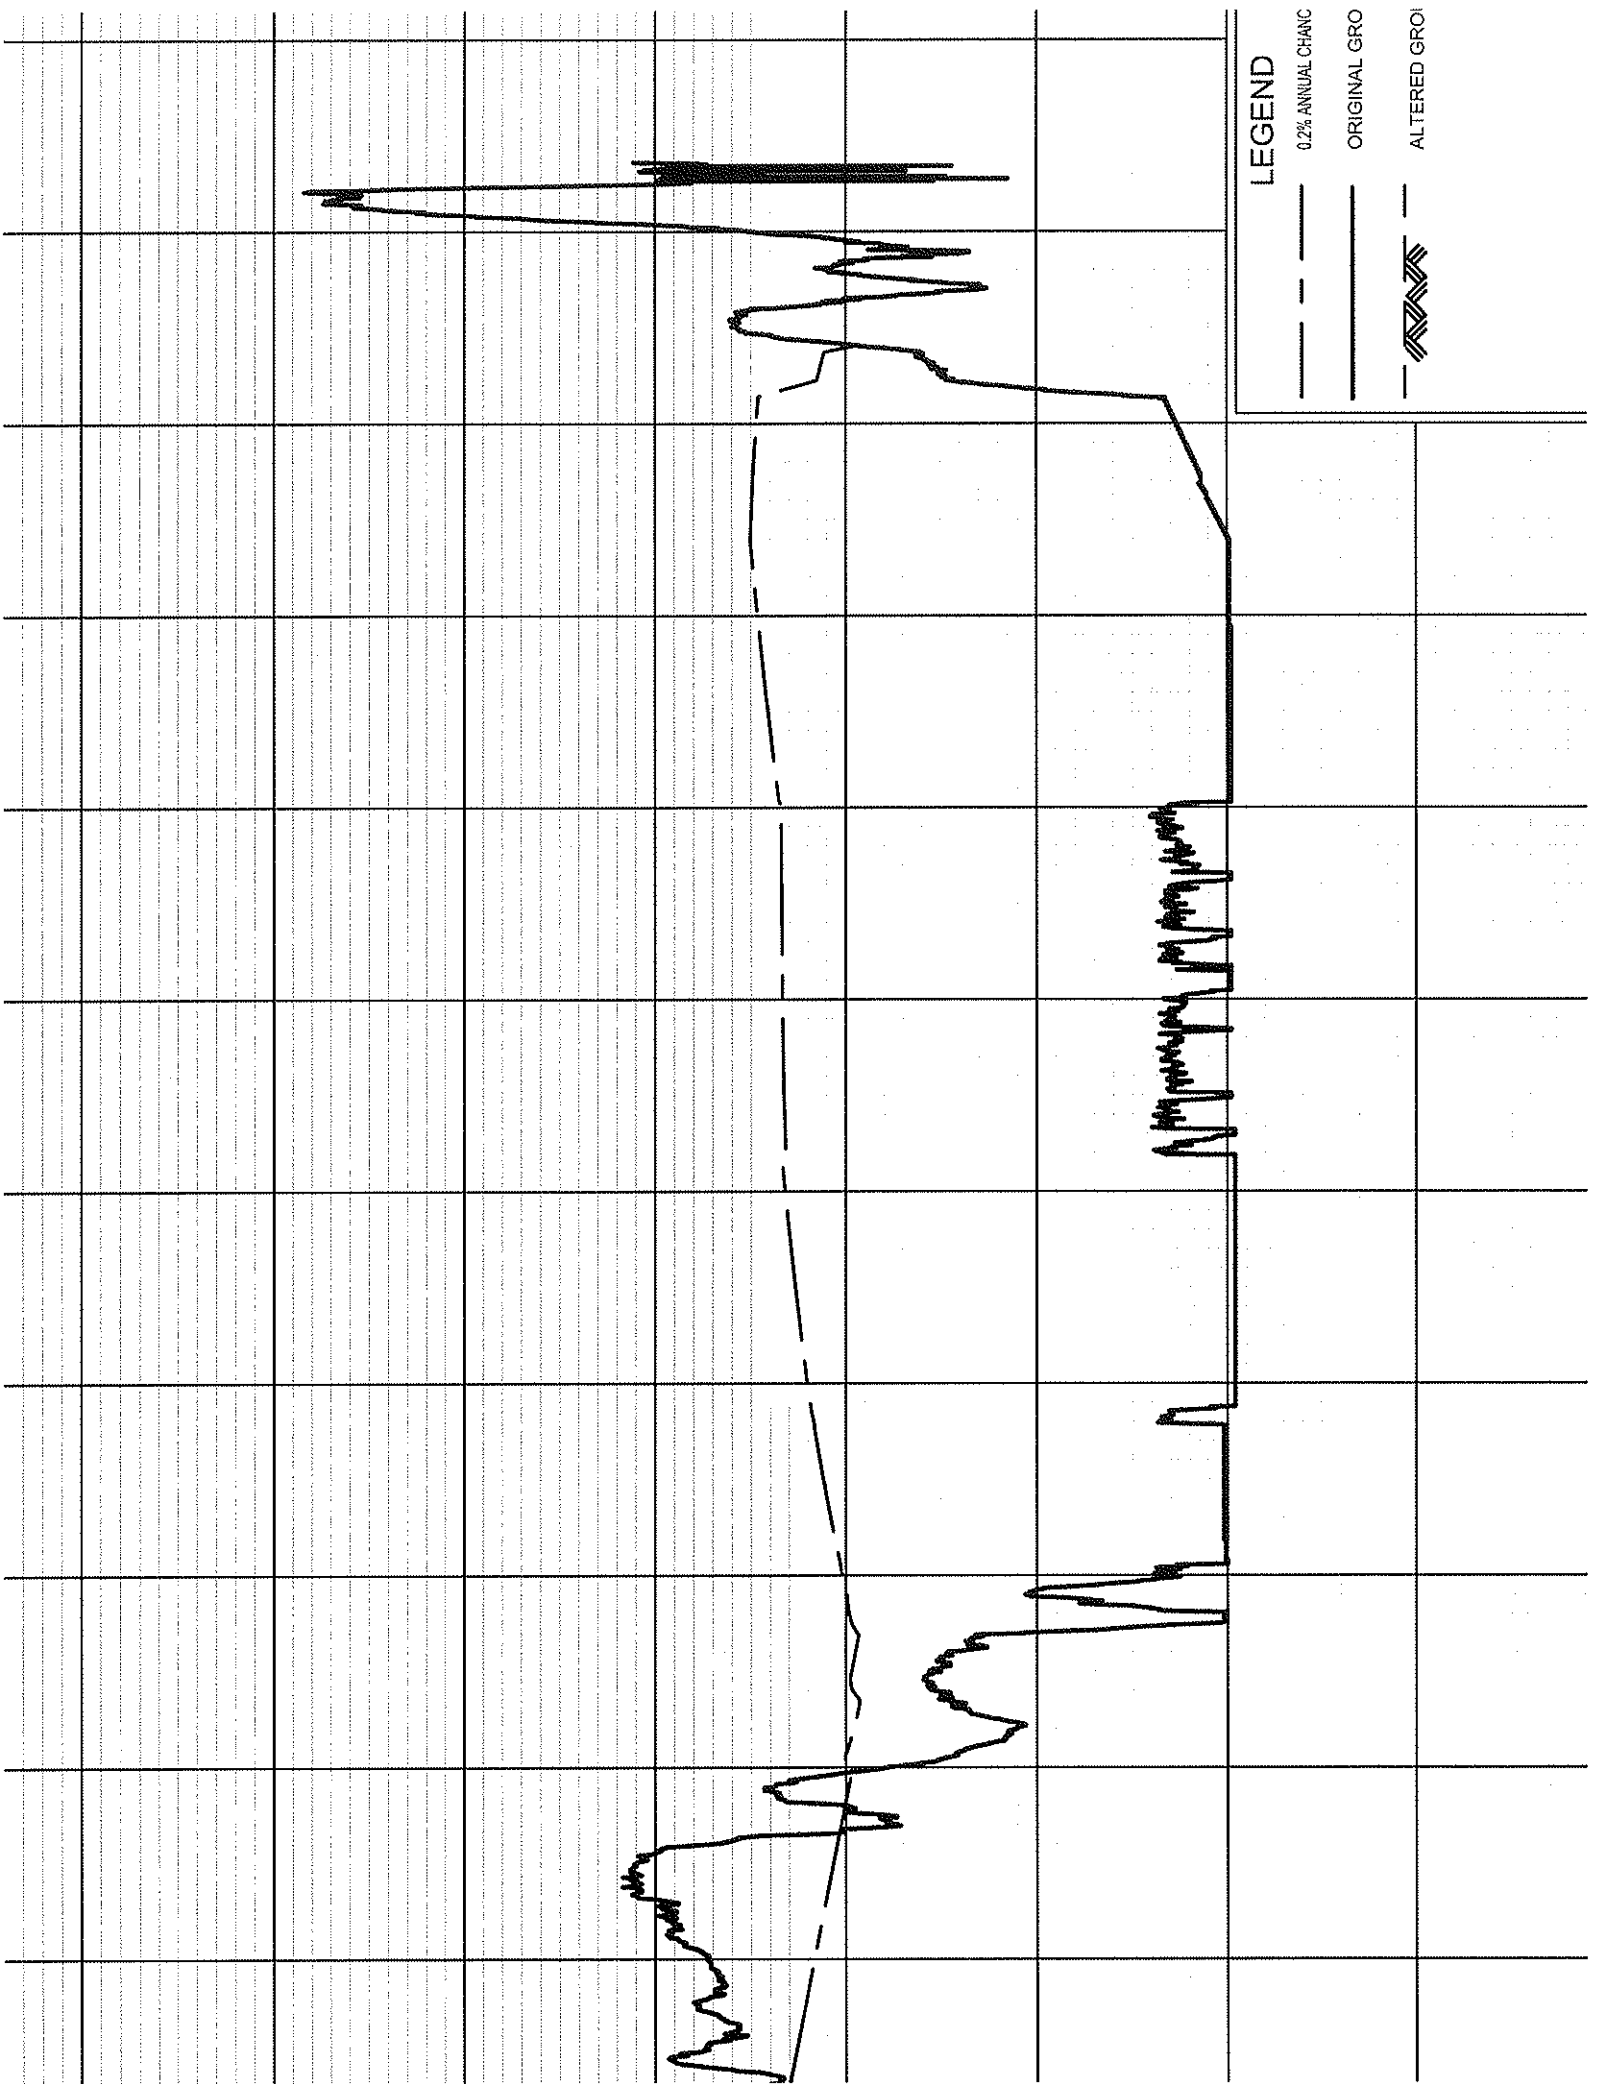


LEGEND

- 0.2% ANNUAL CHANG
- ORIGINAL GRO
- ALTERED GRO

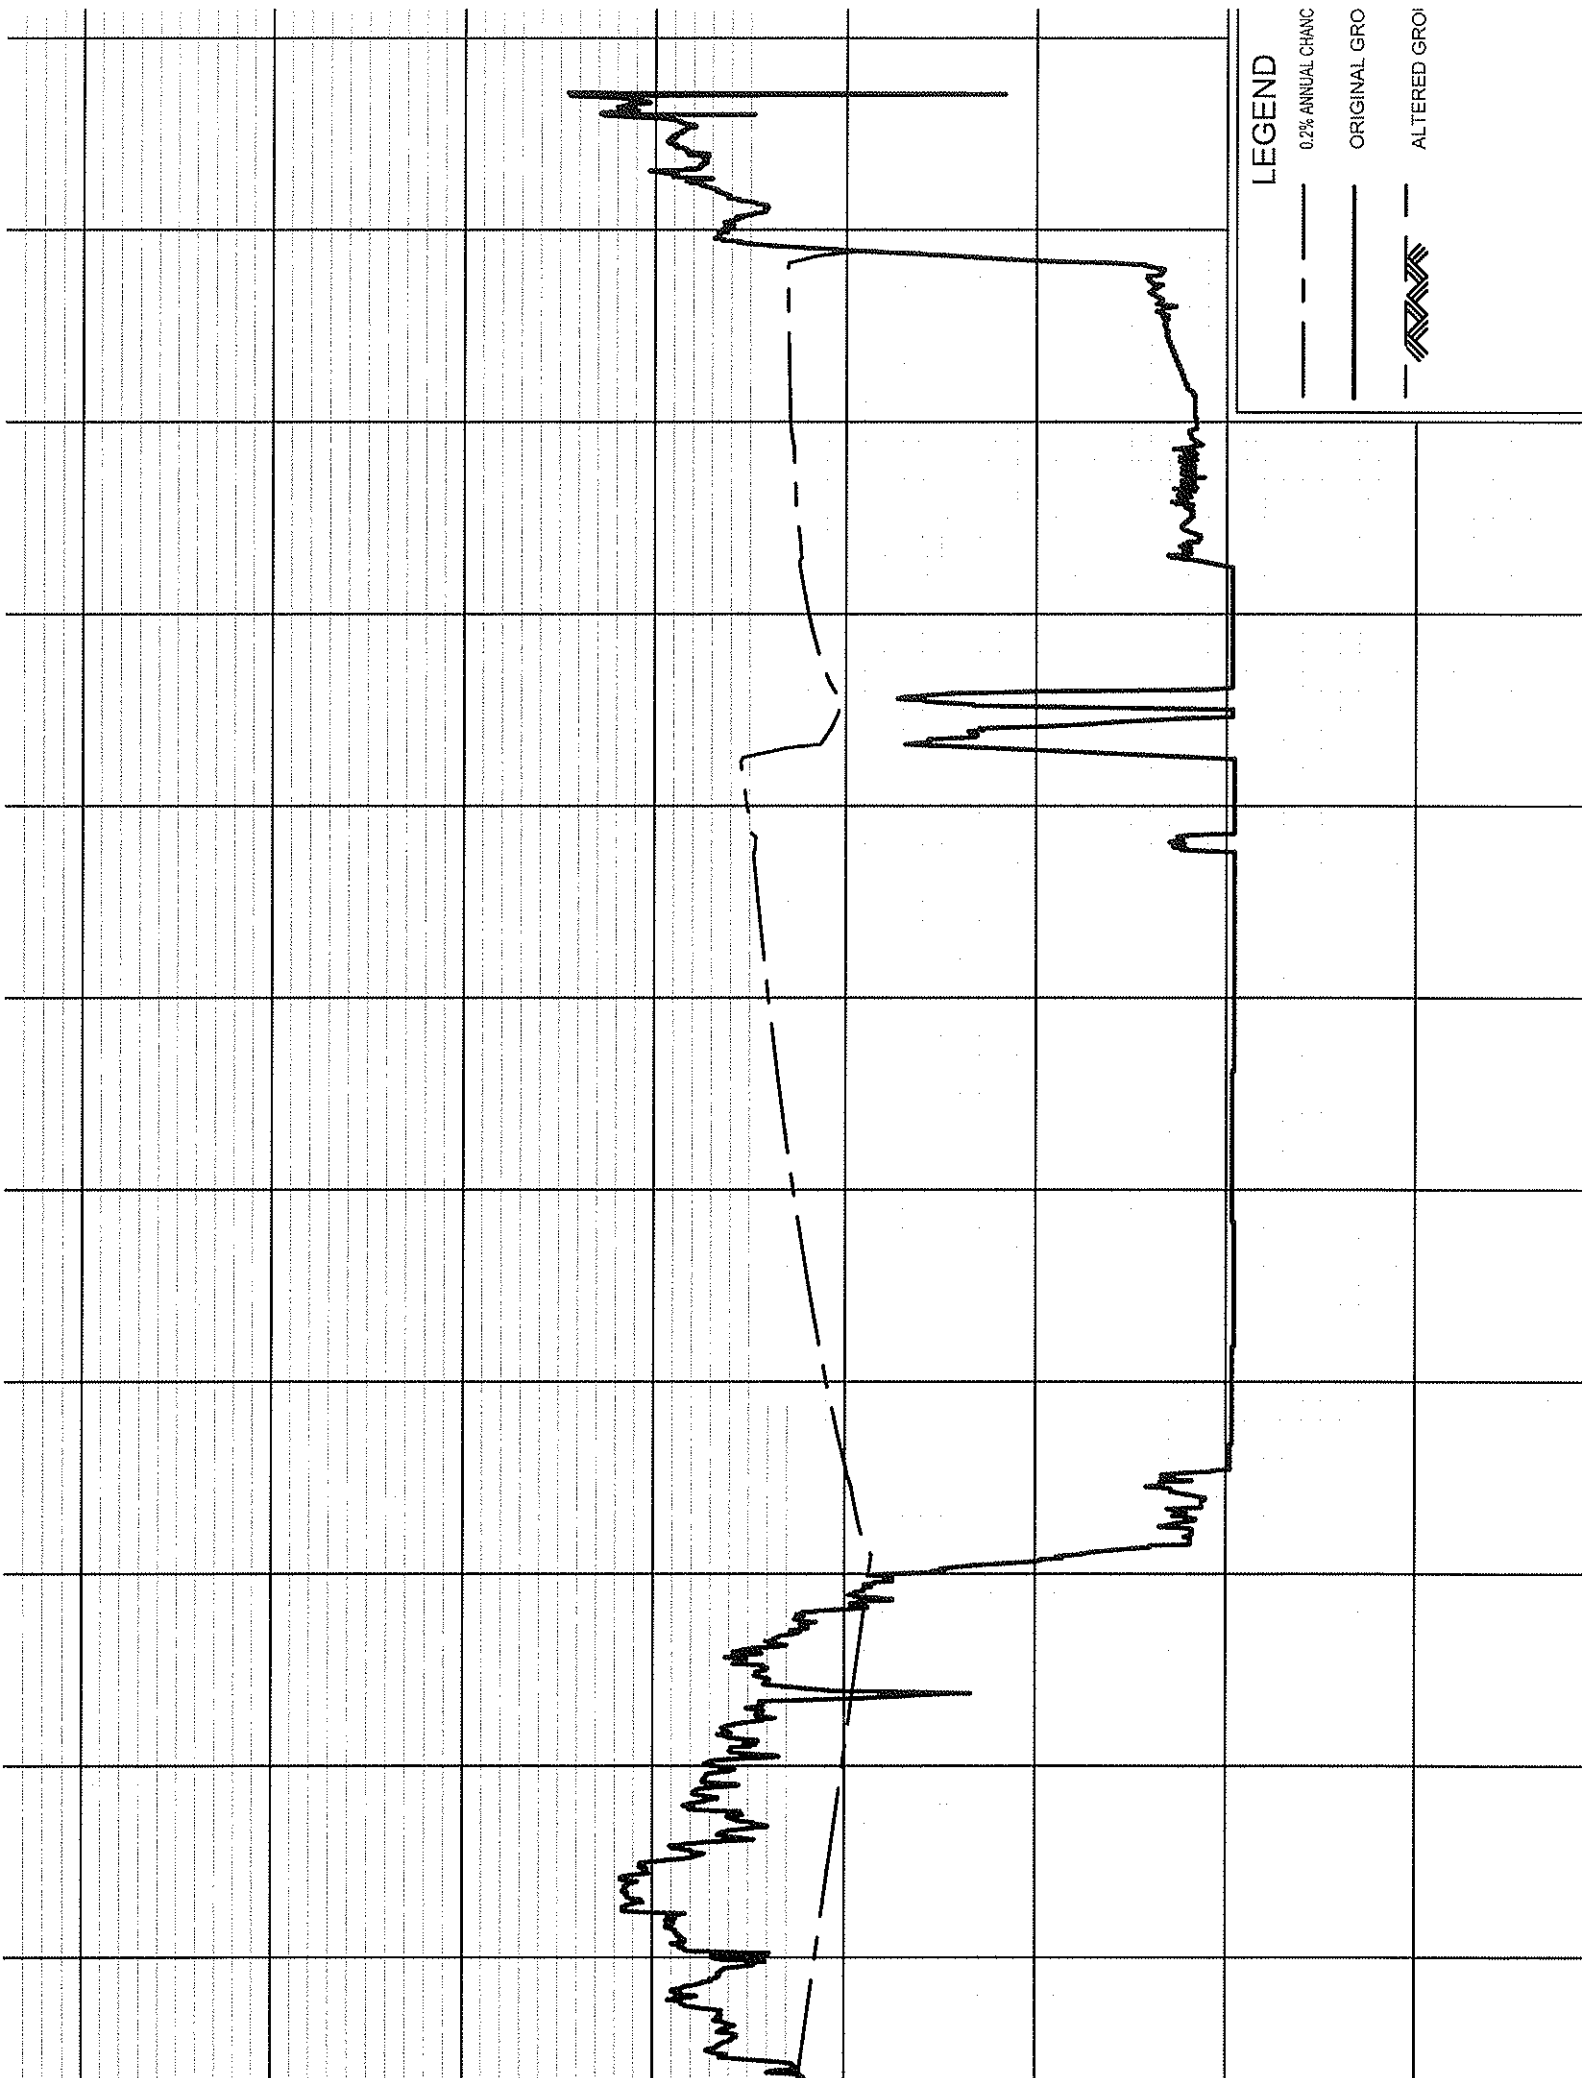


LEGEND

- 0.2% ANNUAL CHANG
- ORIGINAL GRO
- ▨ ALTERED GRO

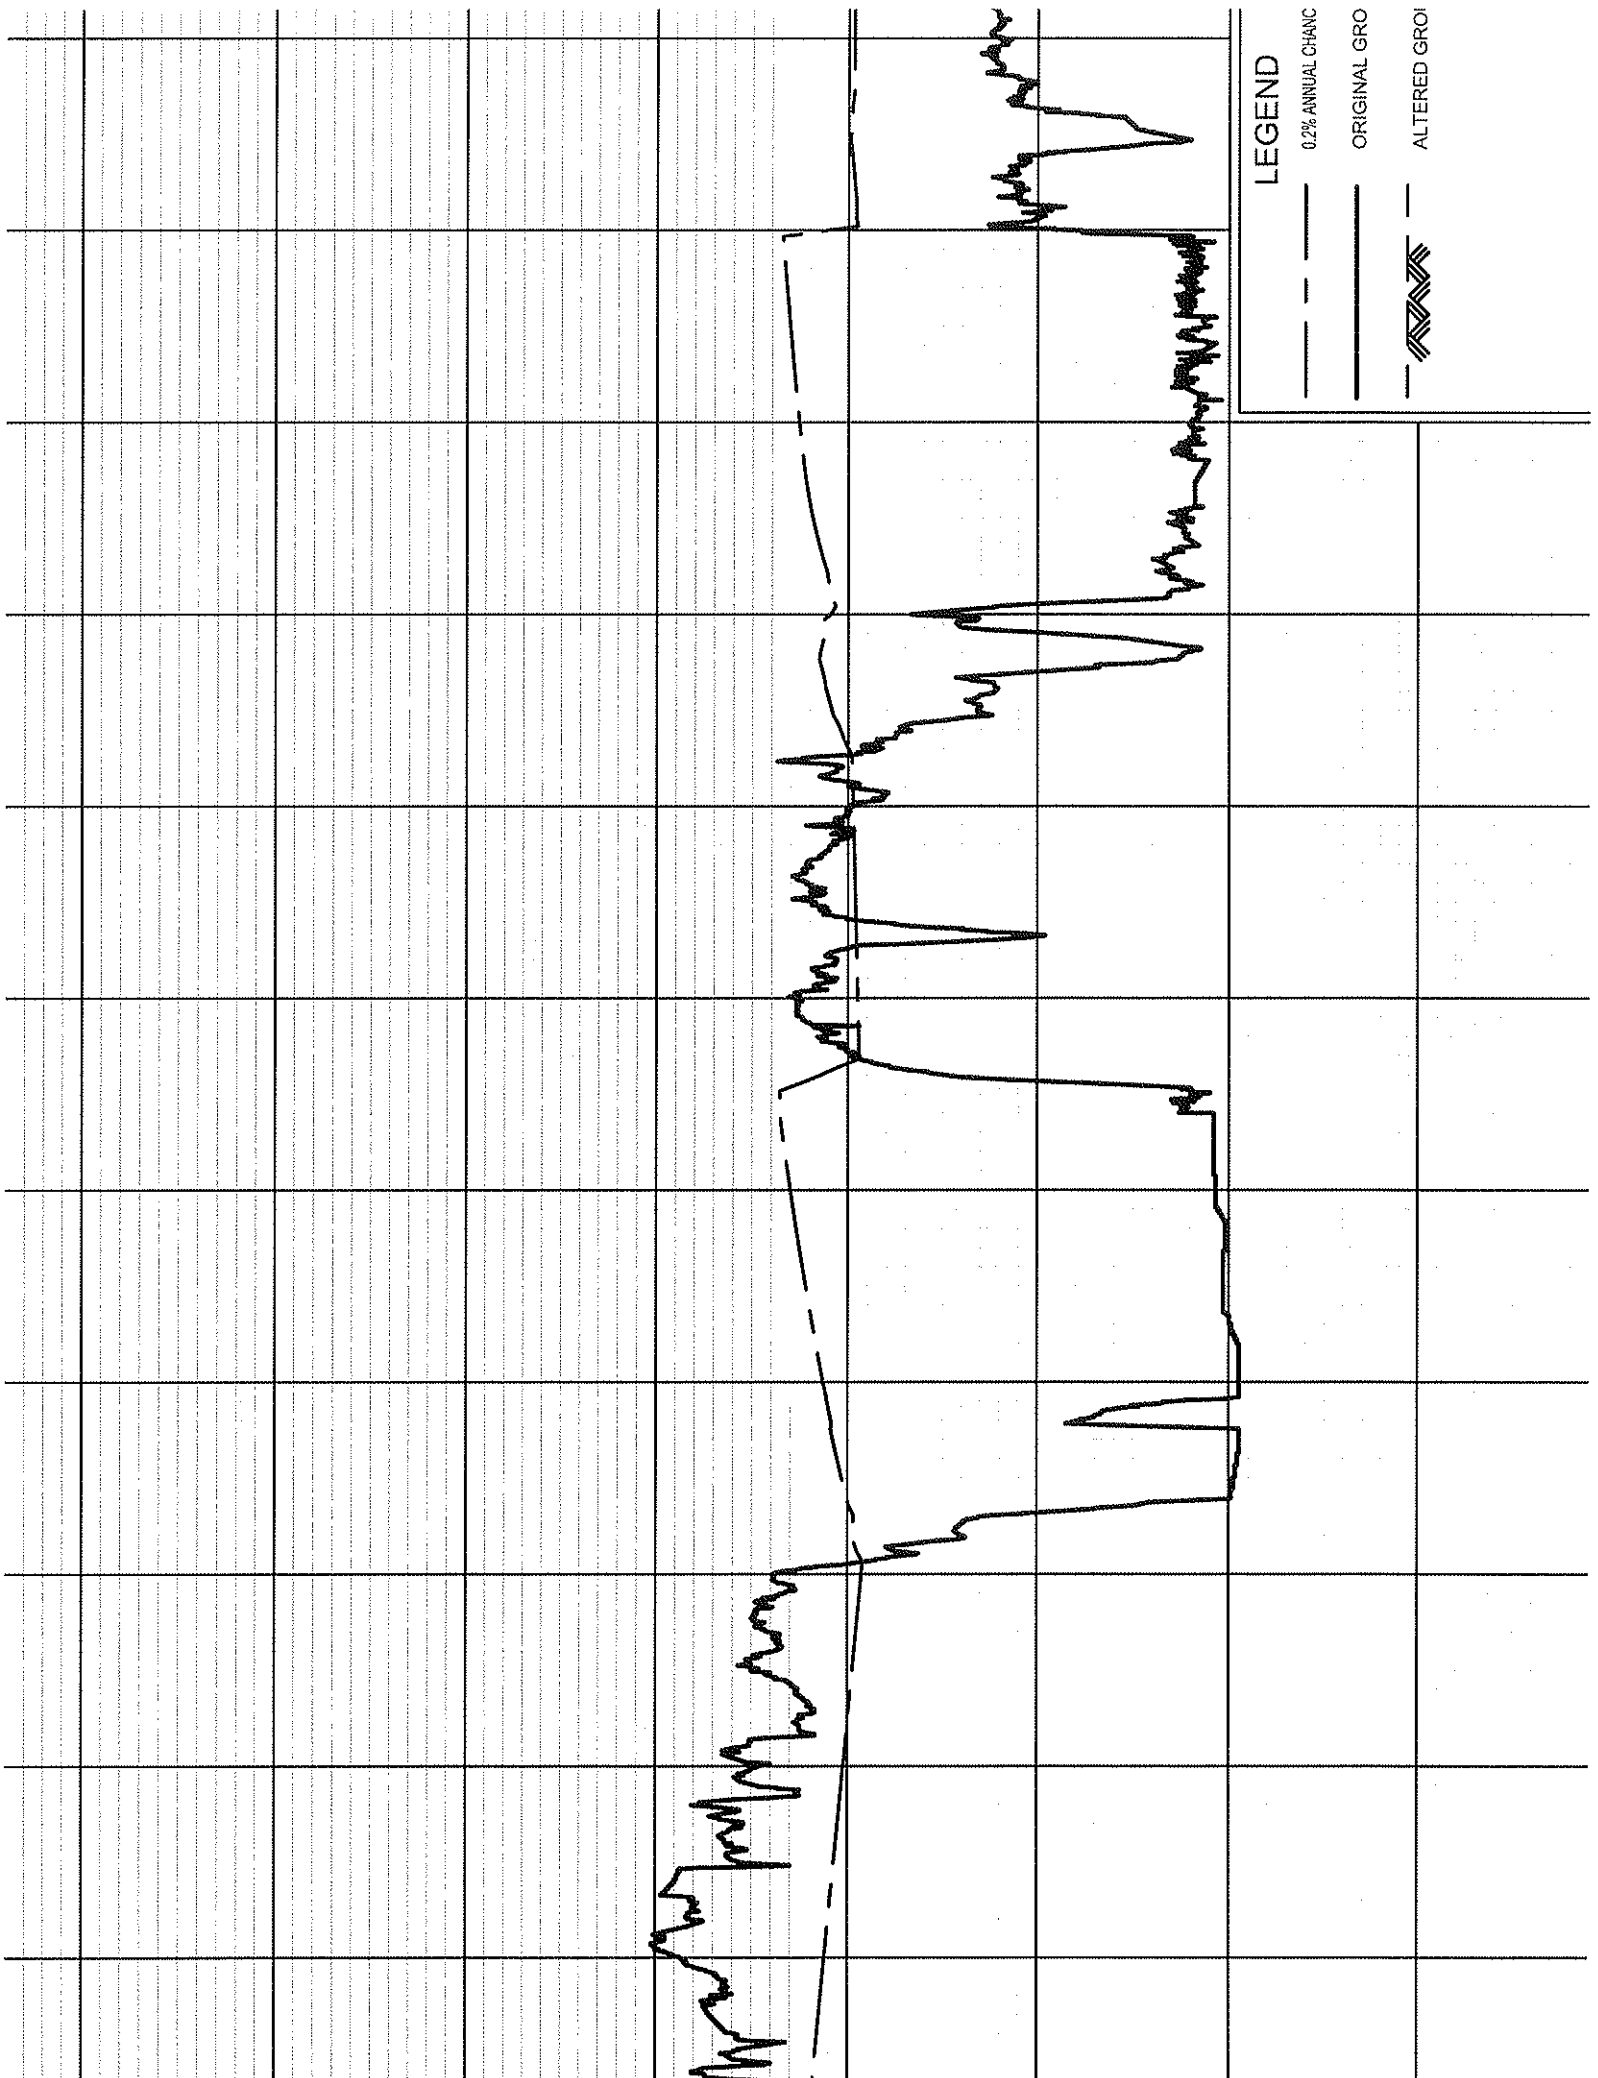


LEGEND

- 0.2% ANNUAL CHANG
- ORIGINAL GRO
- ▨ ALTERED GRO

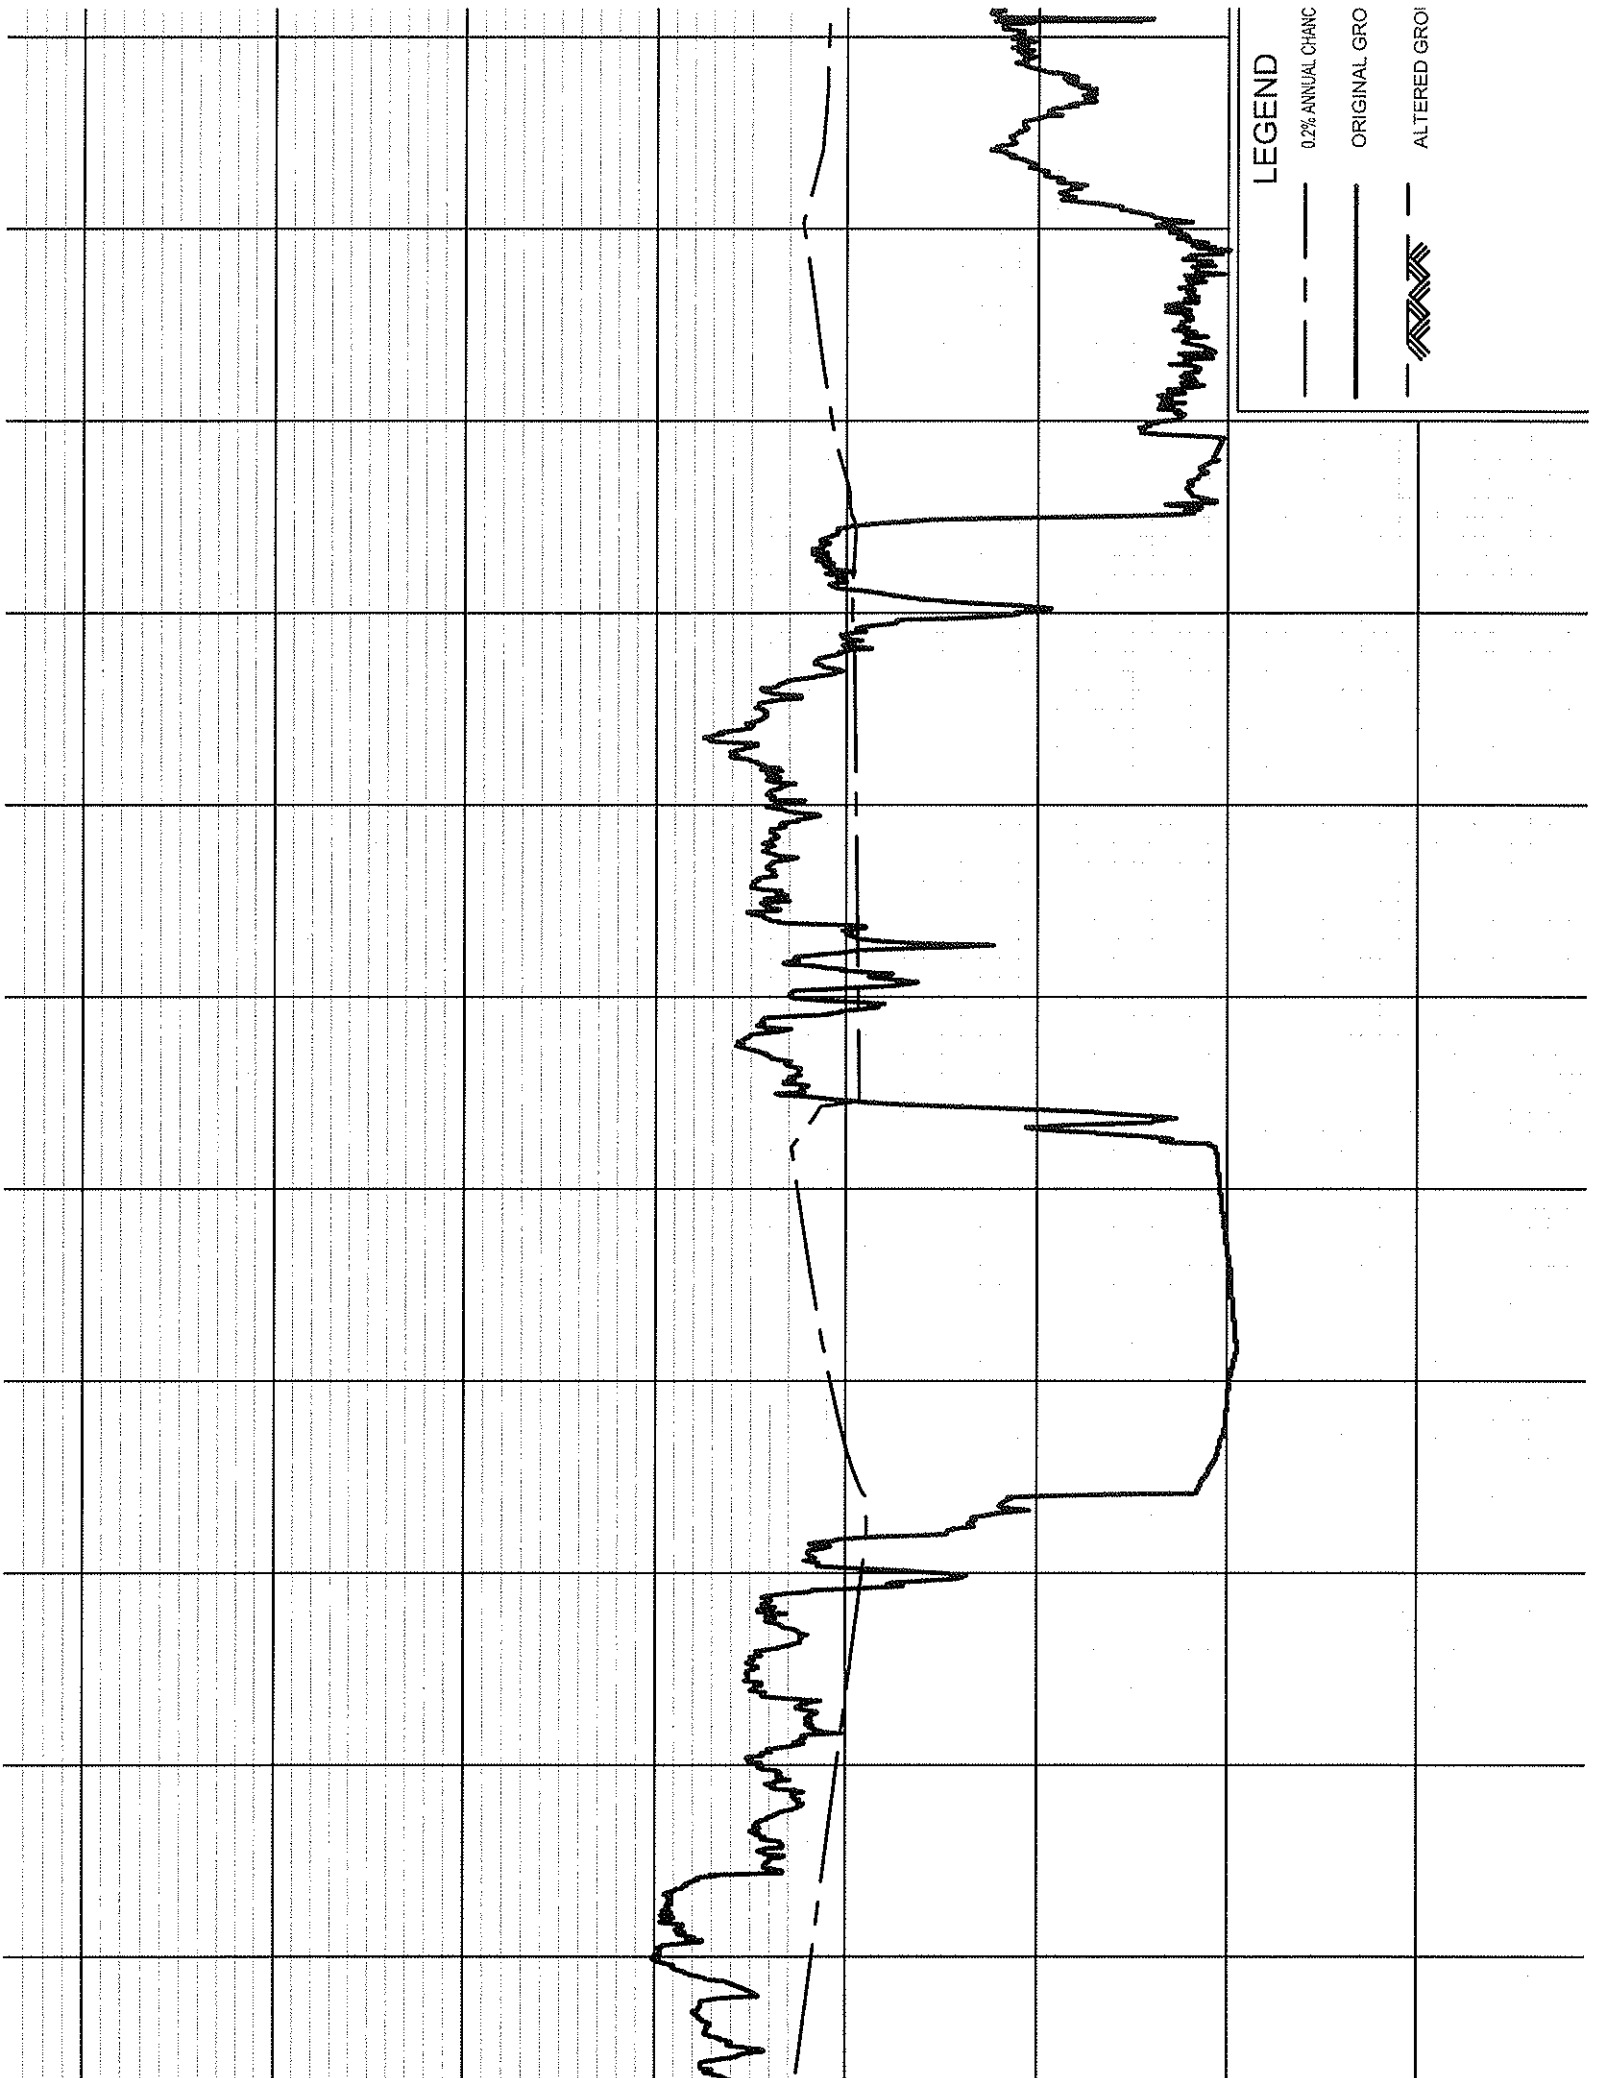


LEGEND

- 0.2% ANNUAL CHANC
- ORIGINAL GRO
- ALTERED GRO
- ALTERED GRO

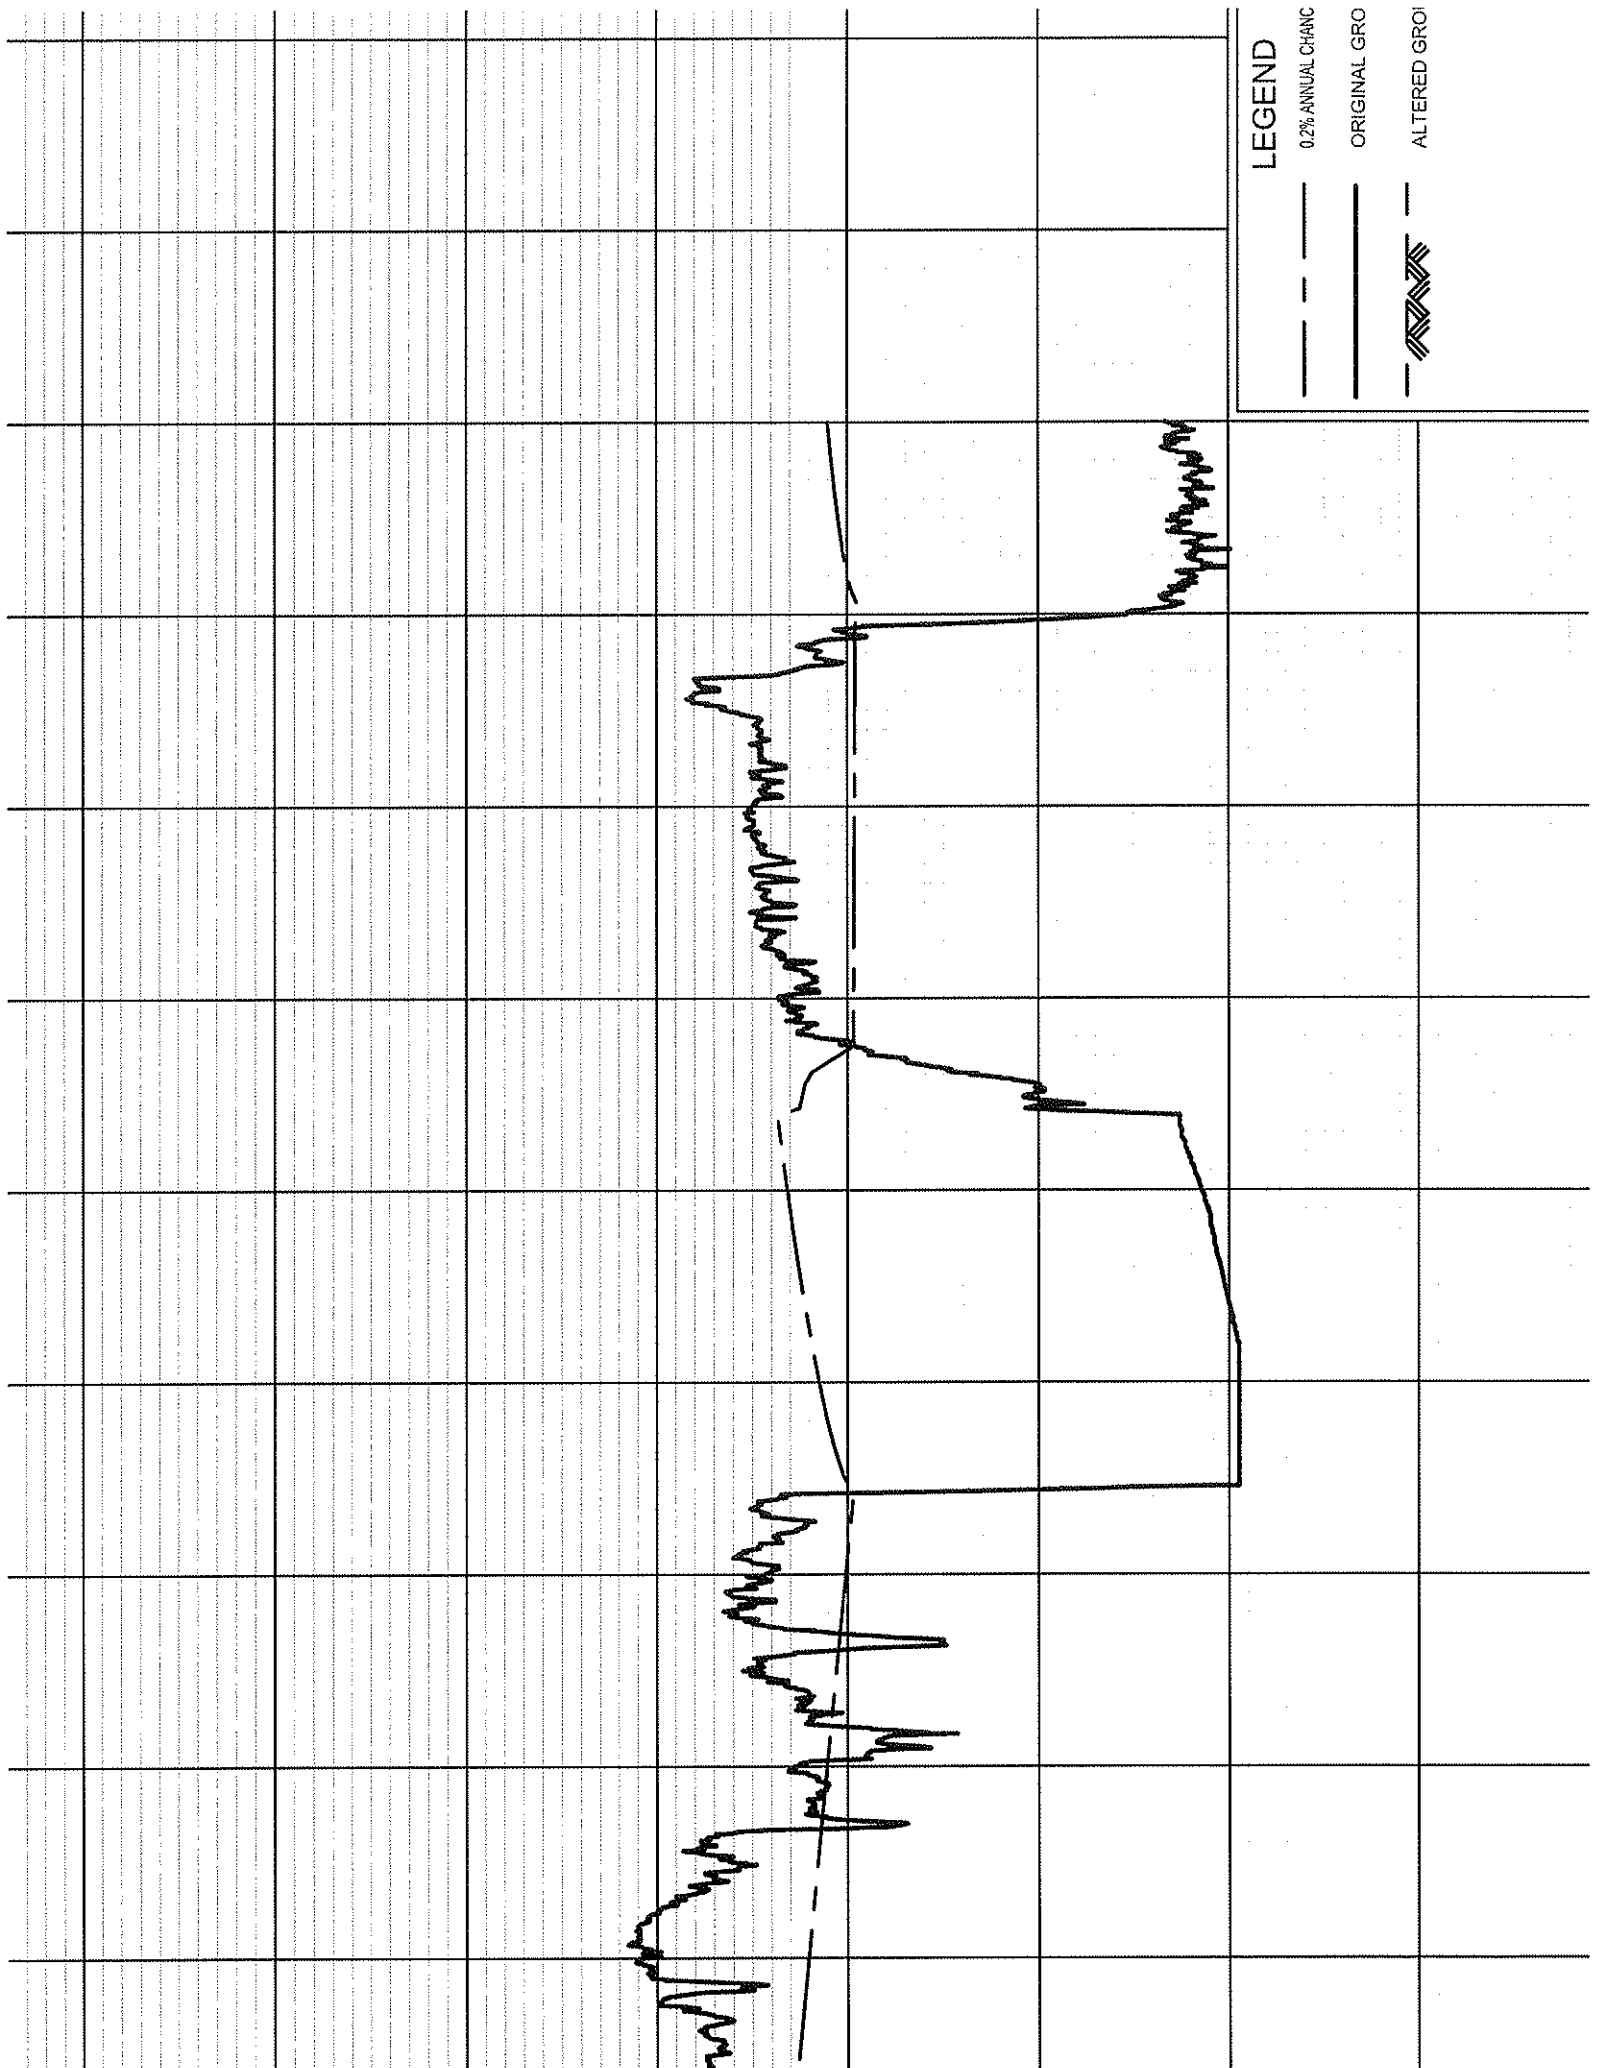

LEGEND

- 0.2% ANNUAL CHANG
- ORIGINAL GRO
- ALTERED GRO

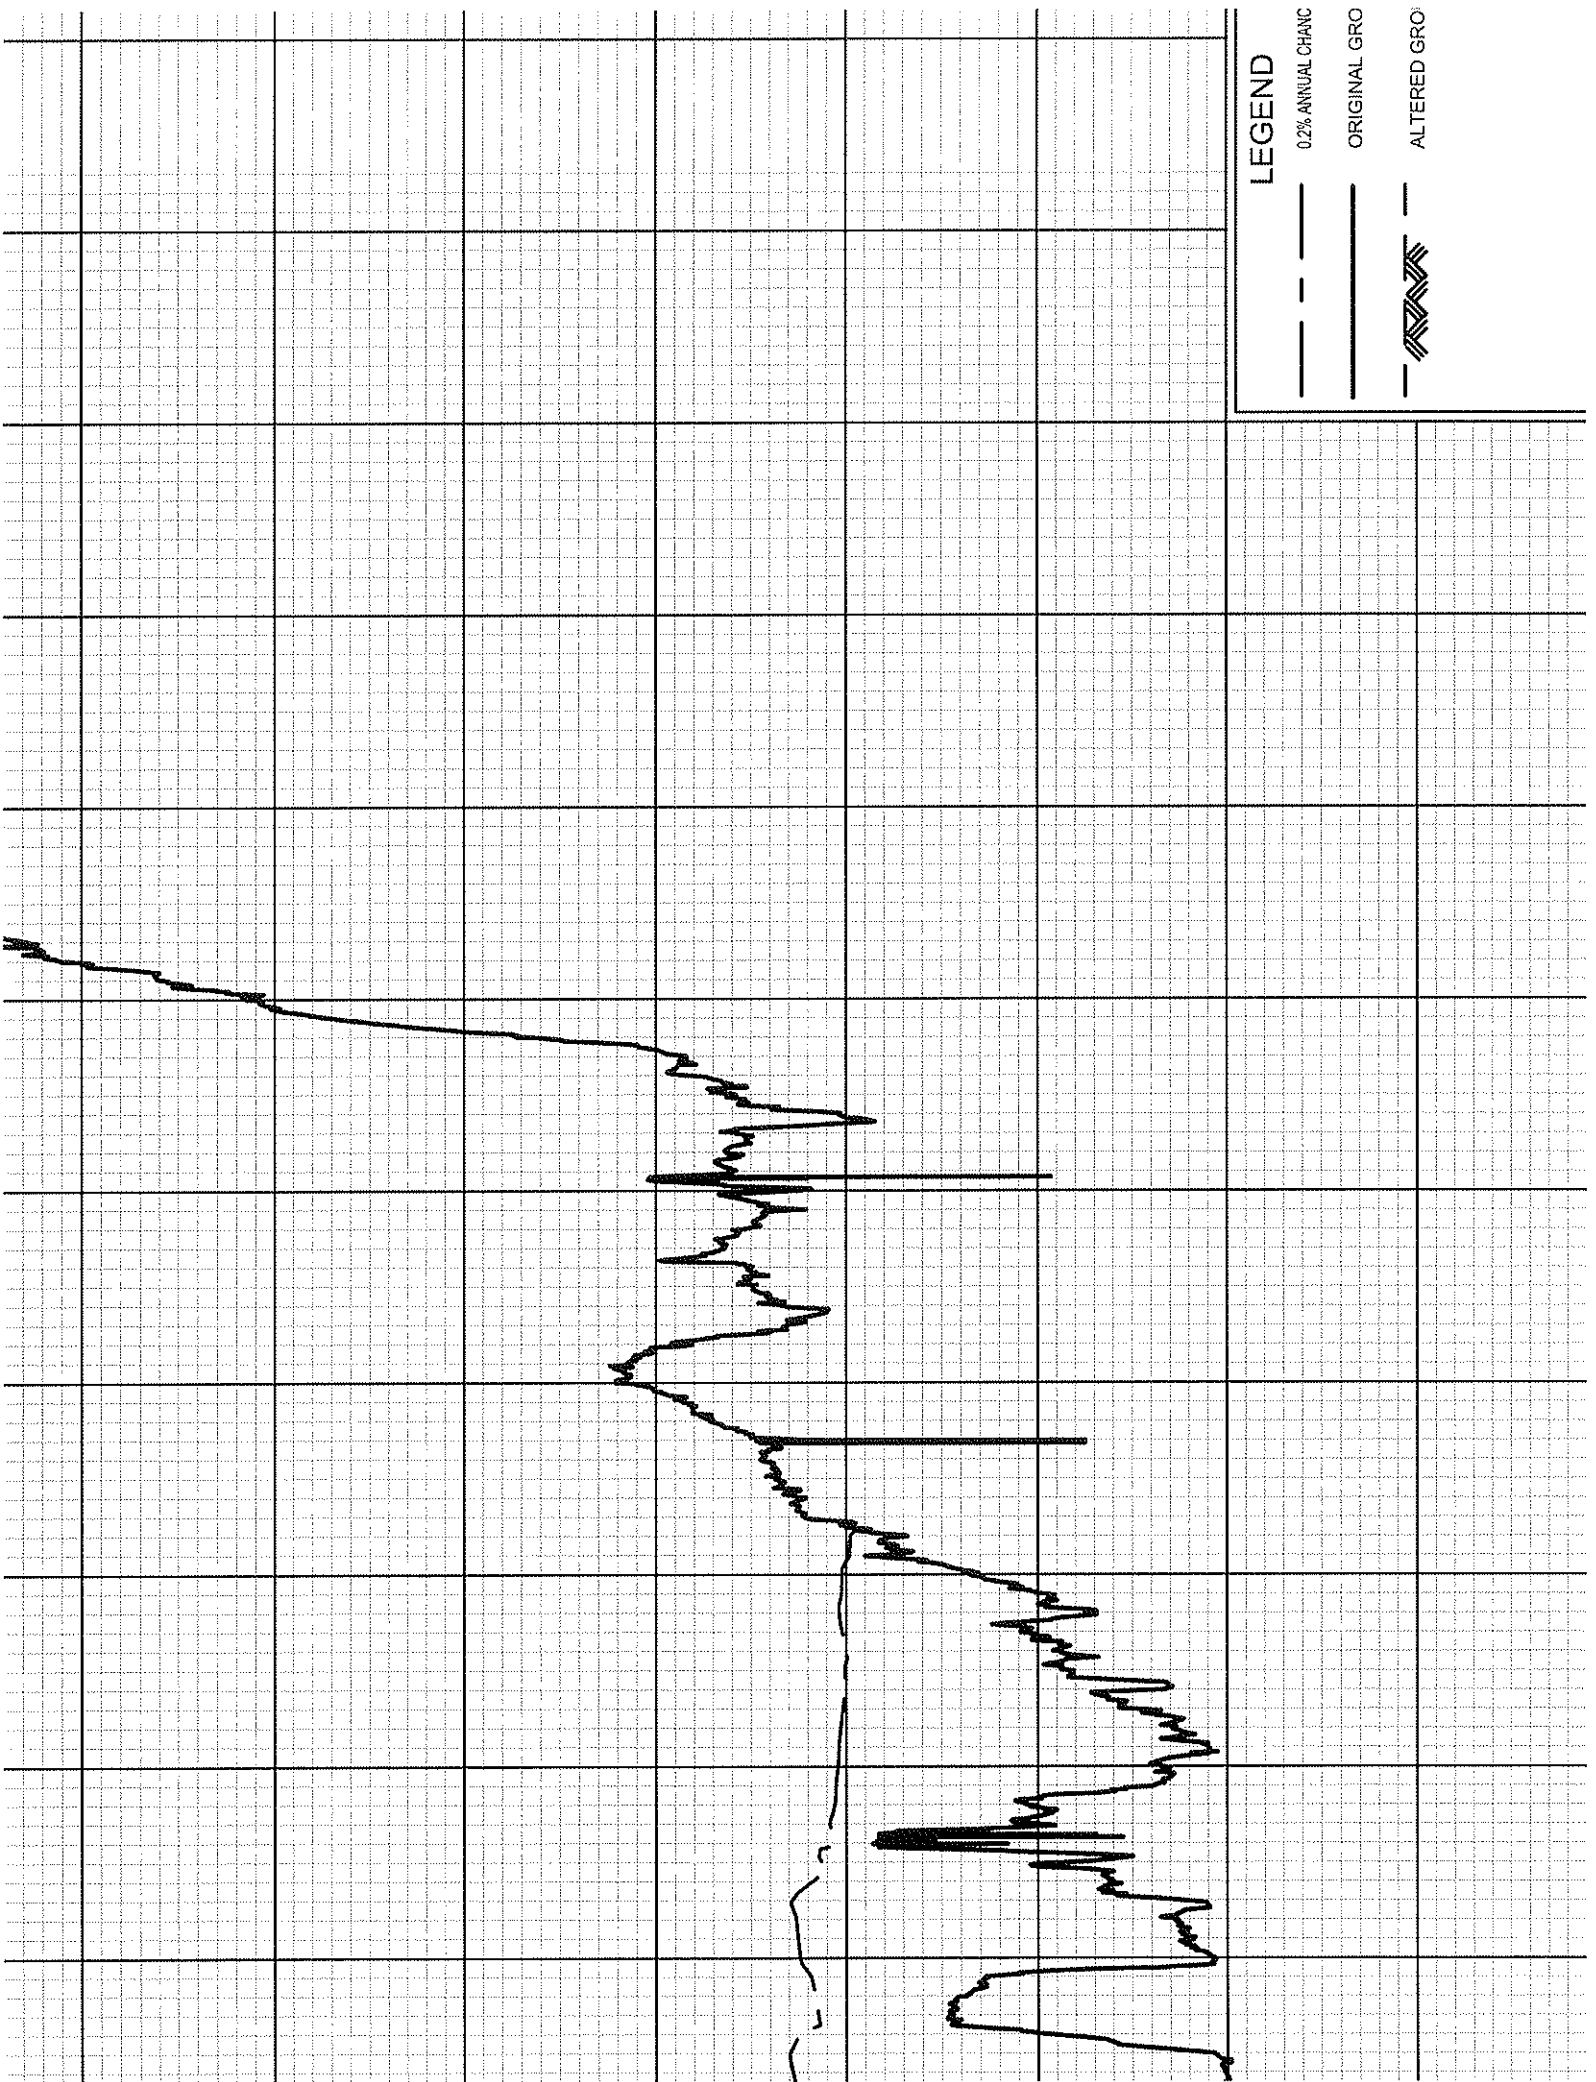

LEGEND

0.2% ANNUAL CHANG

ORIGINAL GRO



ALTERED GRO


LEGEND


0.2% ANNUAL CHANG

ORIGINAL GRO

ALTERED GRO

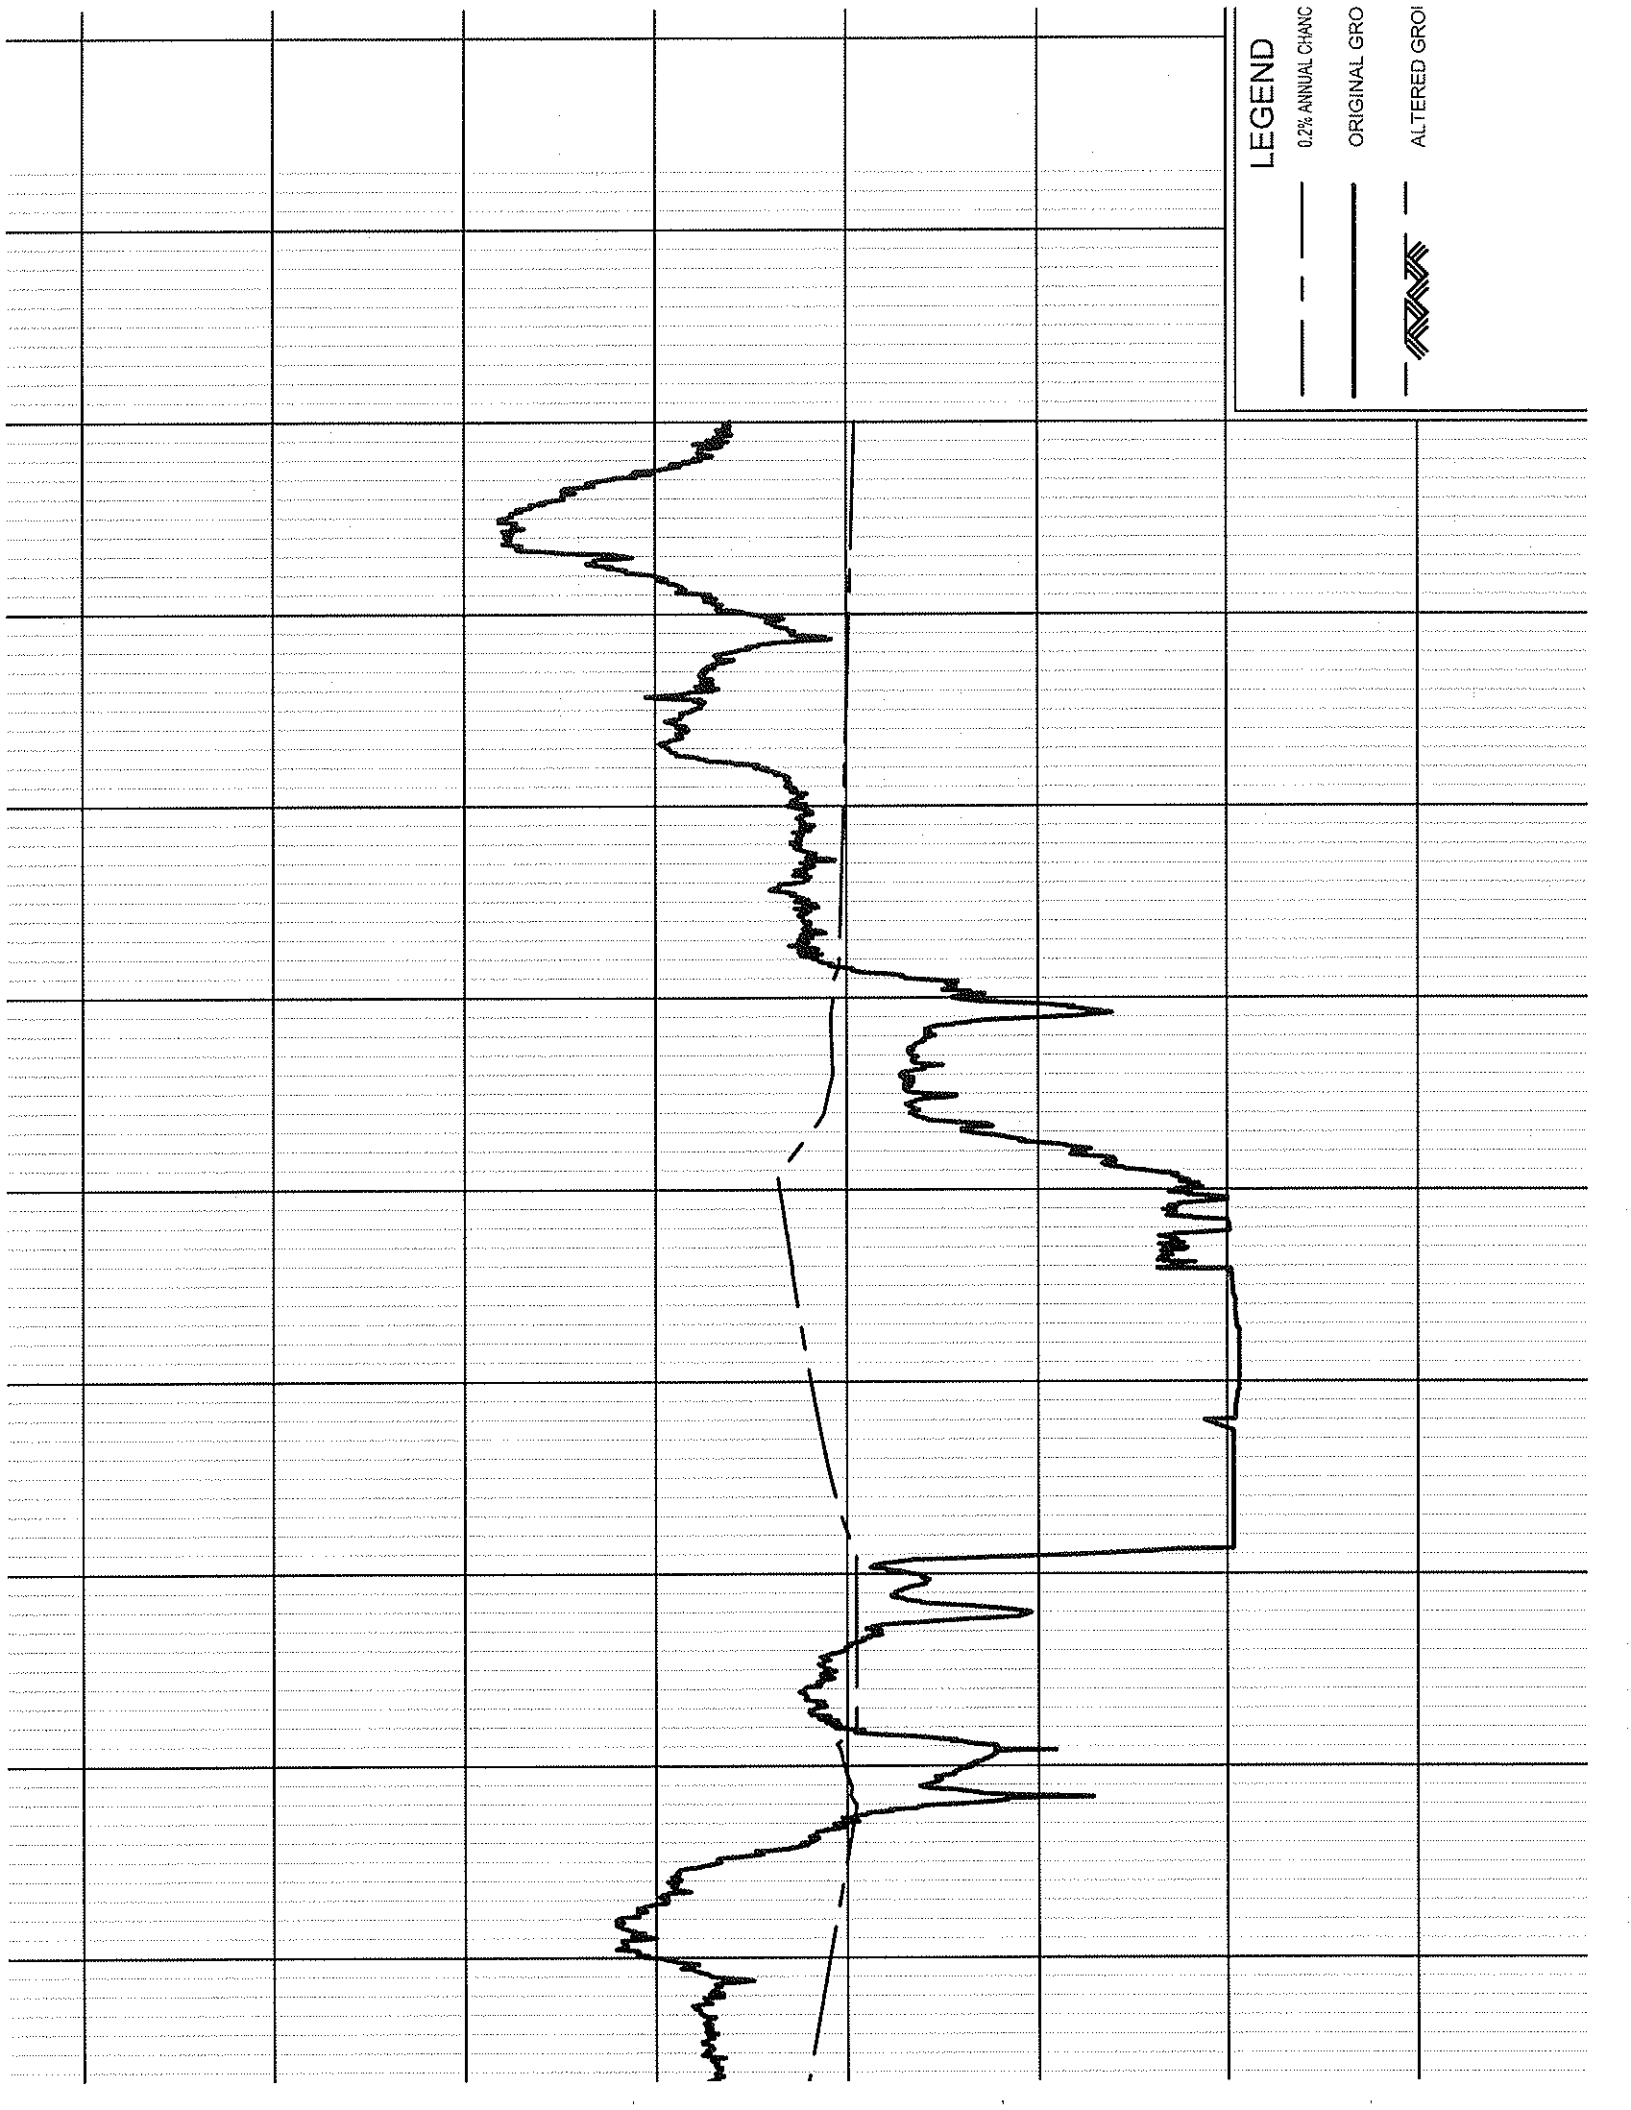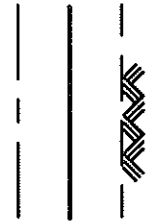


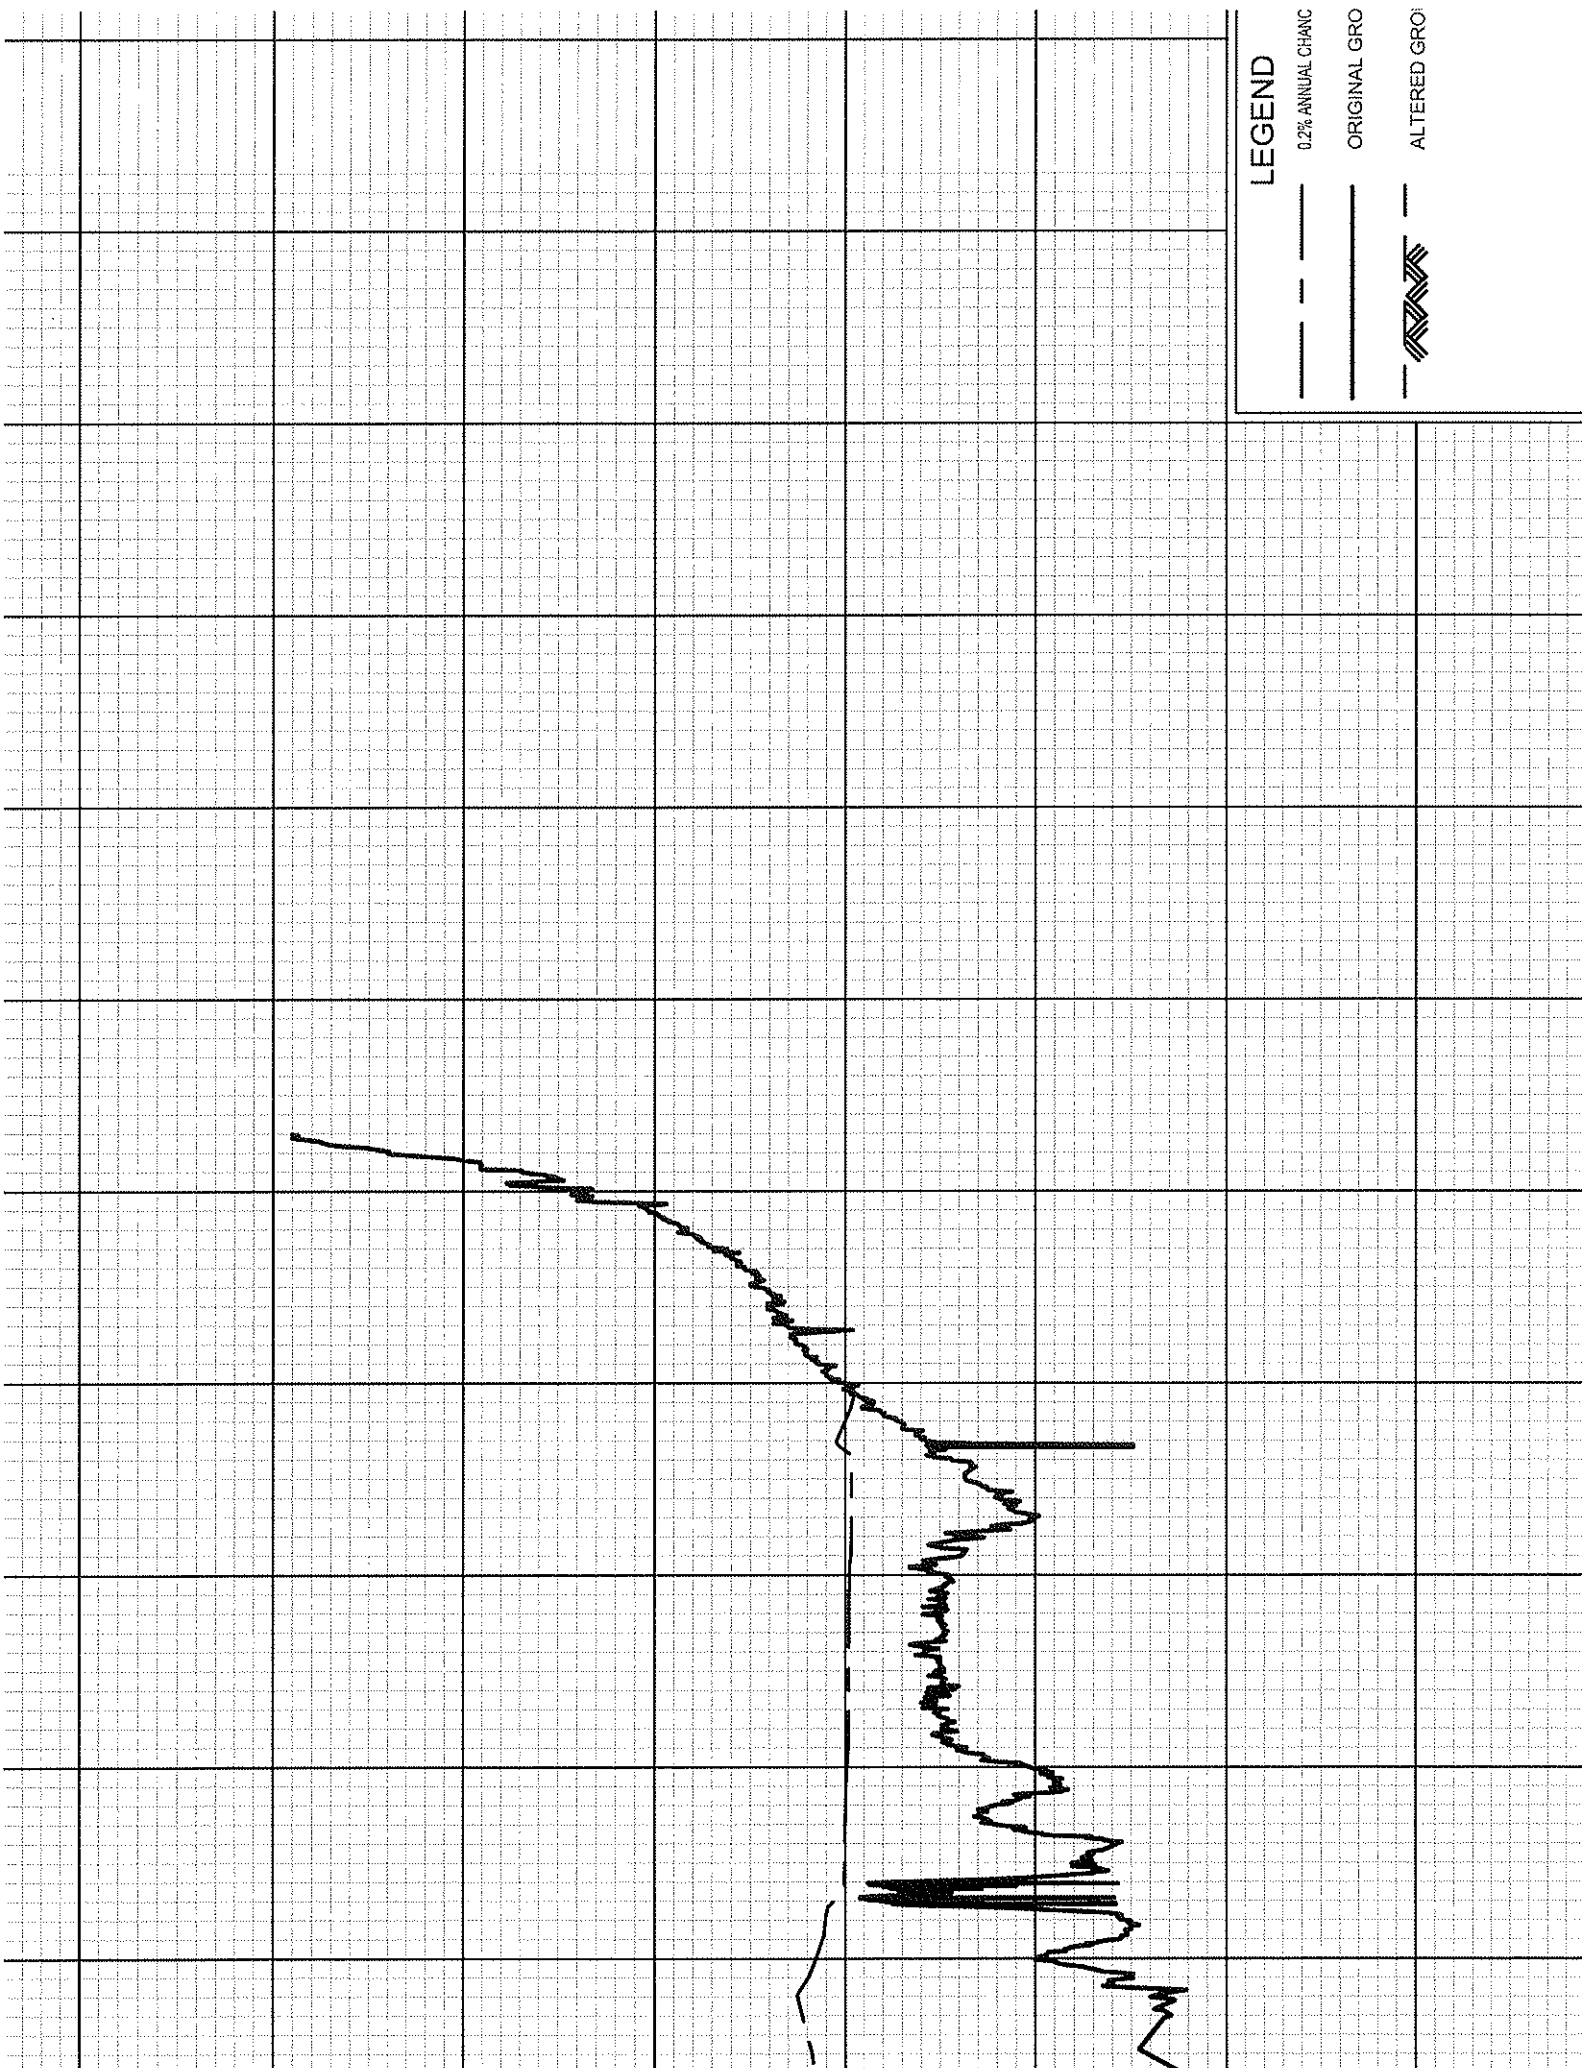

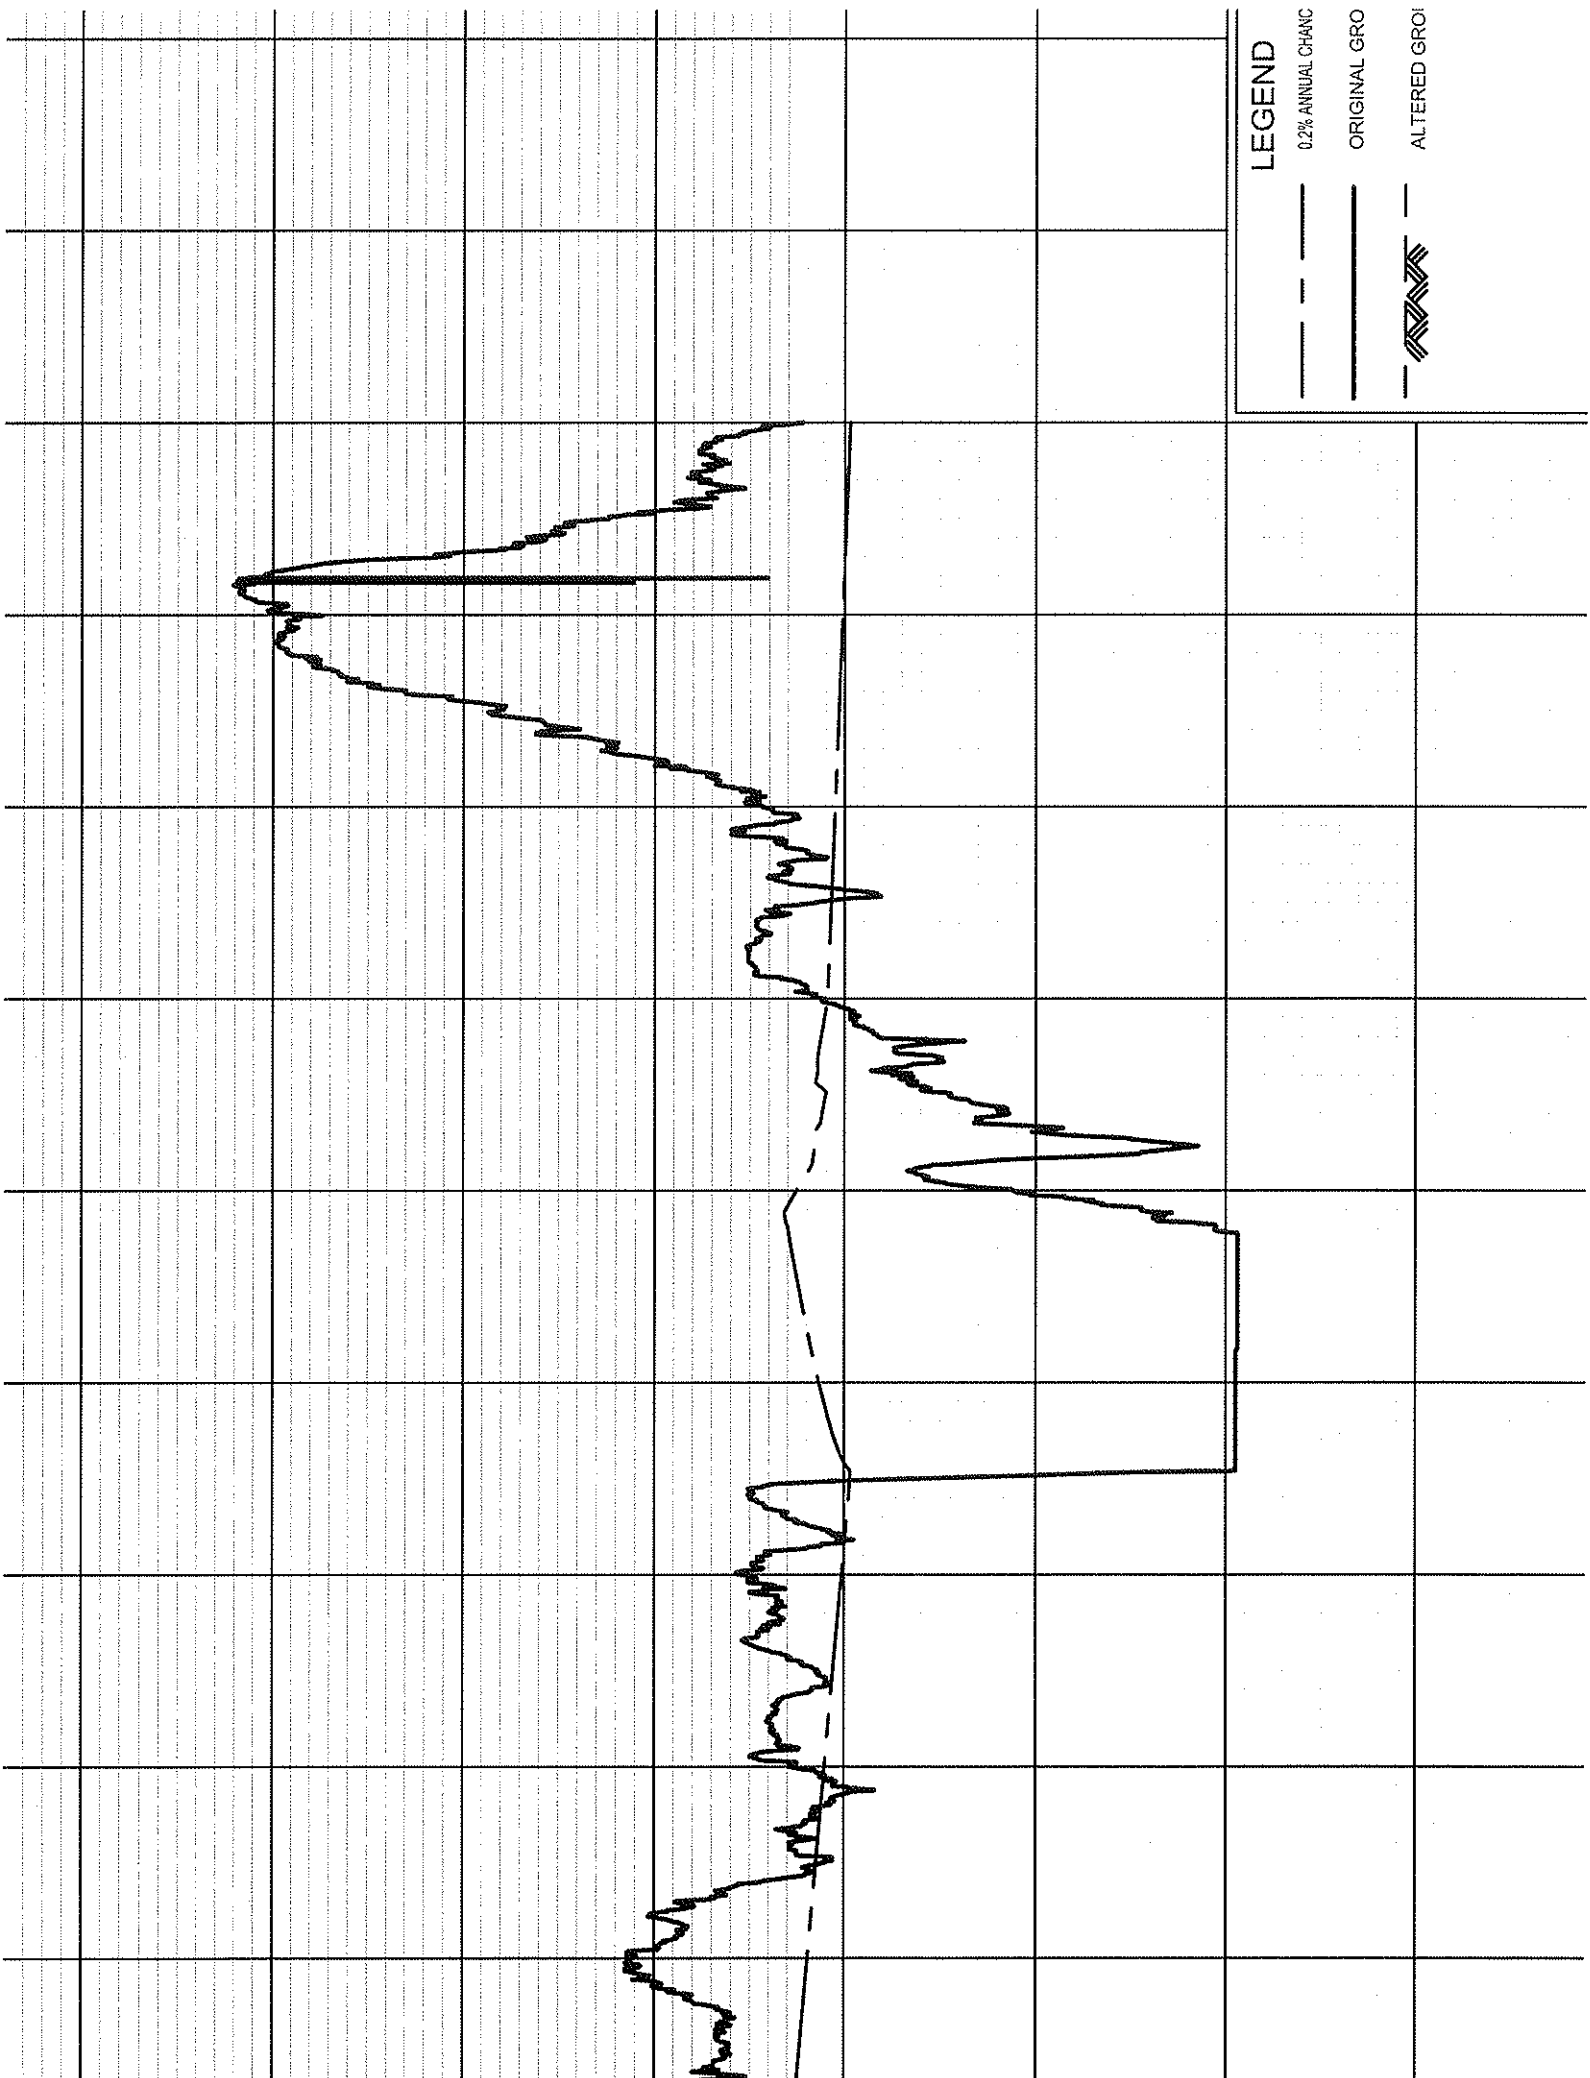

LEGEND

- — — — — 0.2% ANNUAL CHANG
- — — — — ORIGINAL GRO
- — — — — ALTERED GRO

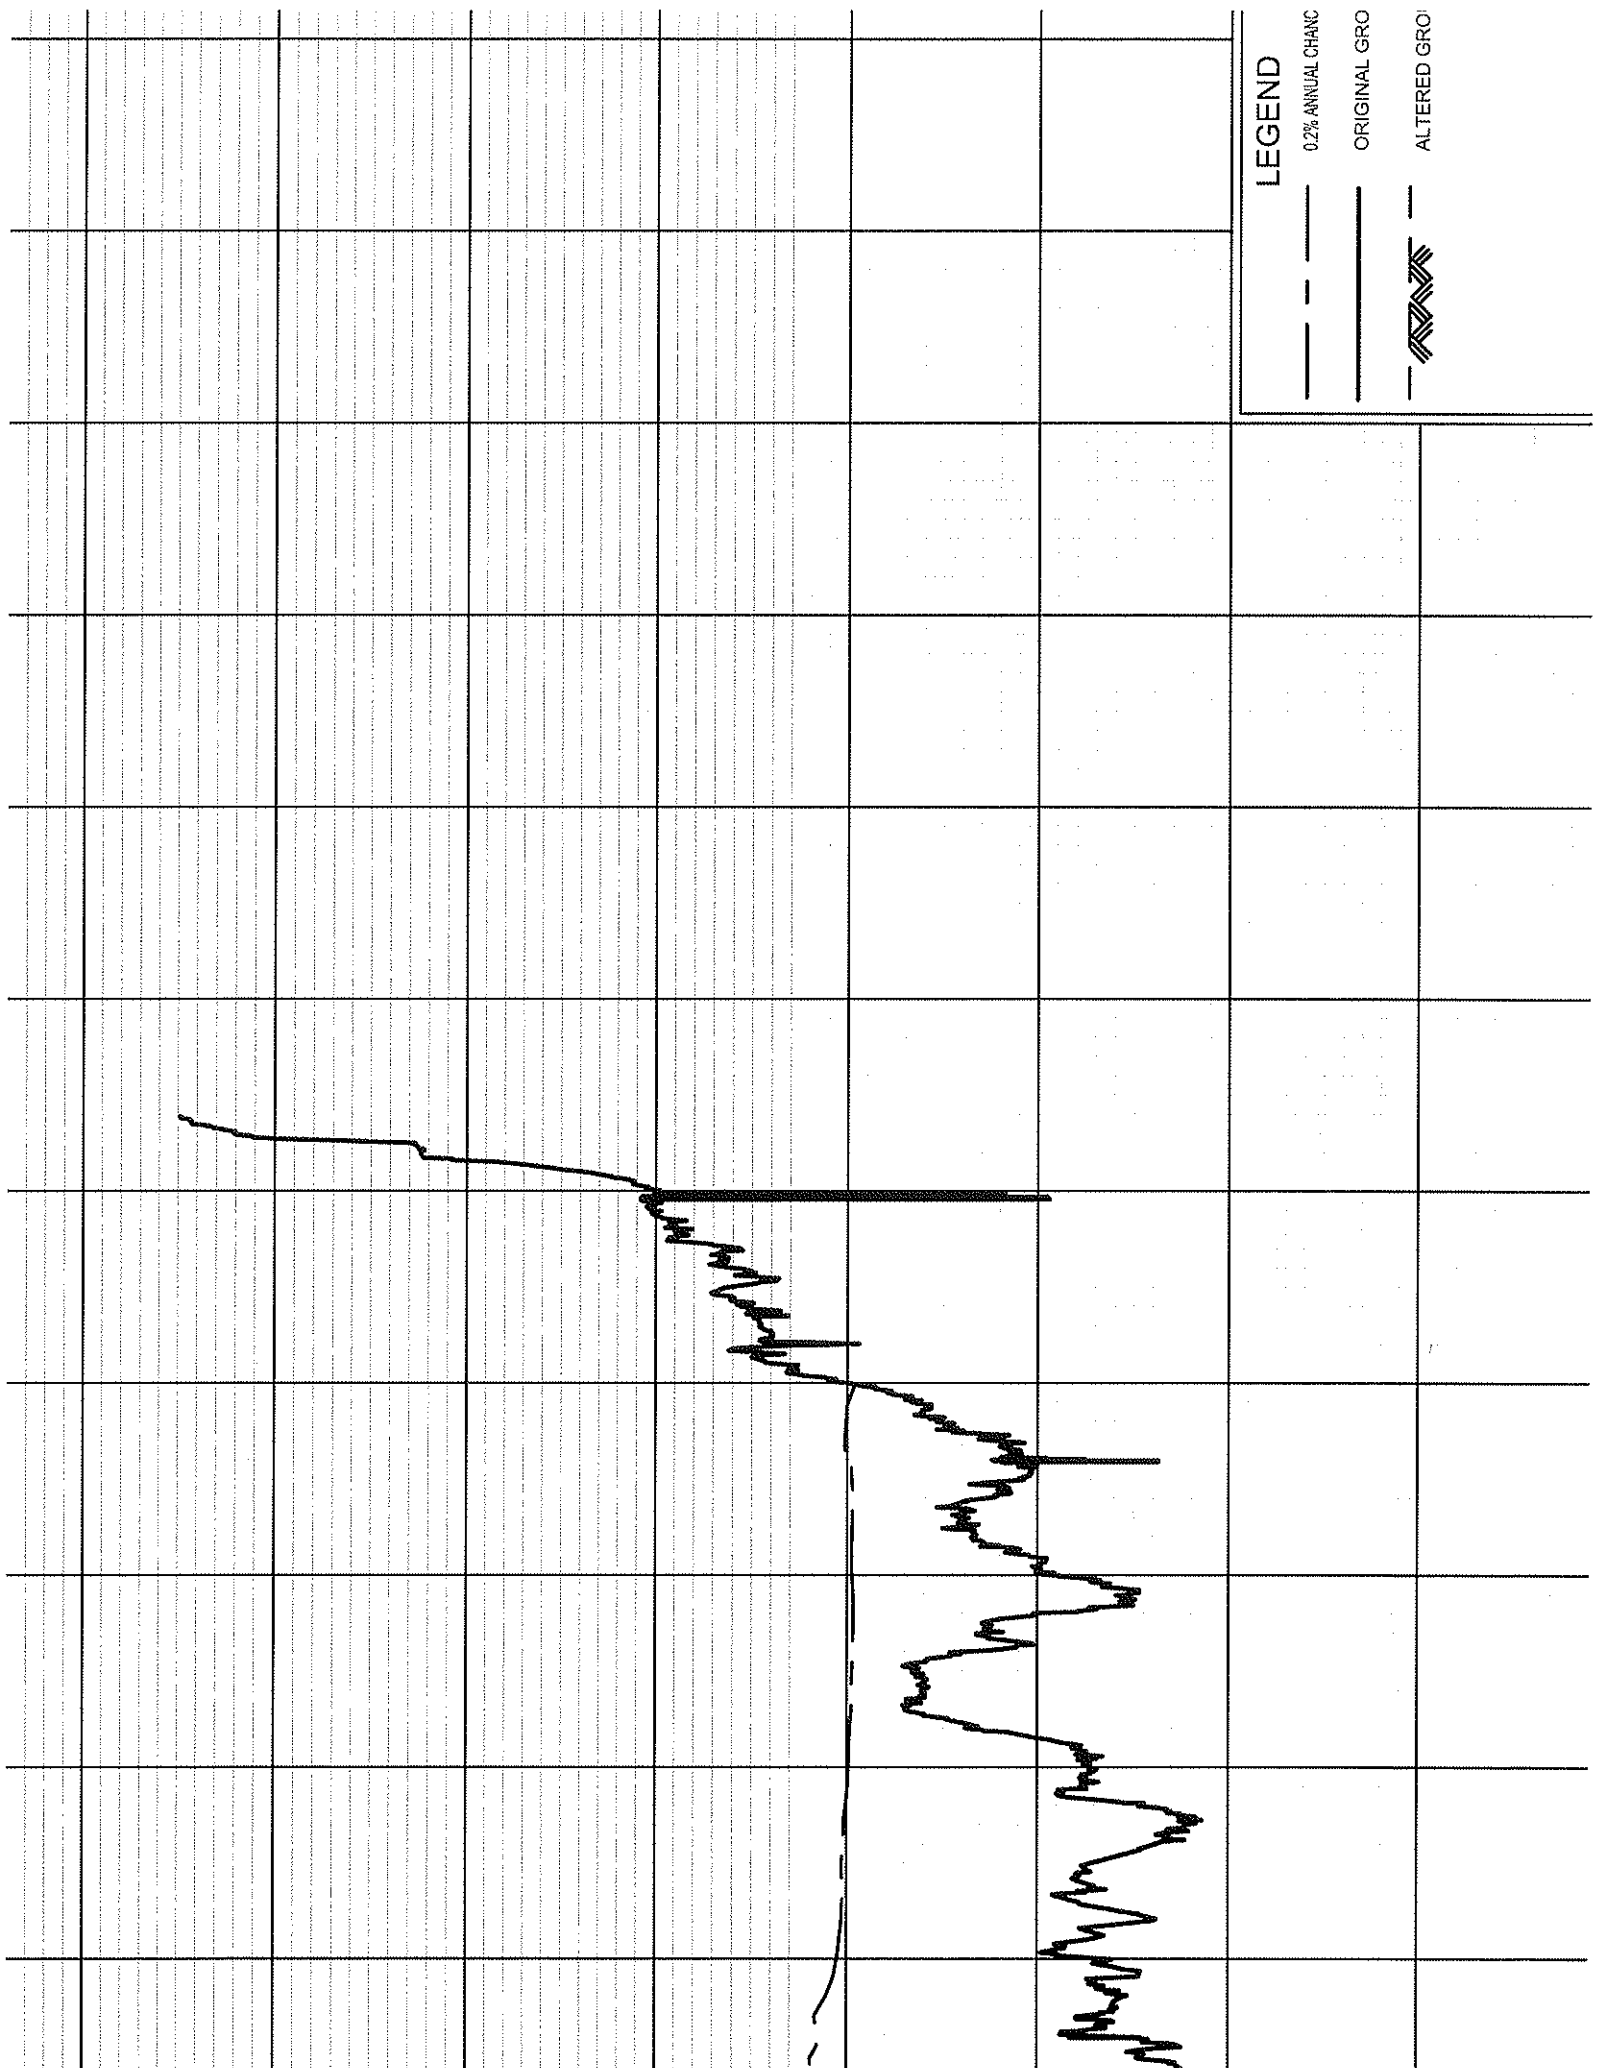


LEGEND

--- 0.2% ANNUAL CHANGE

— ORIGINAL GRO



— ALTERED GRO

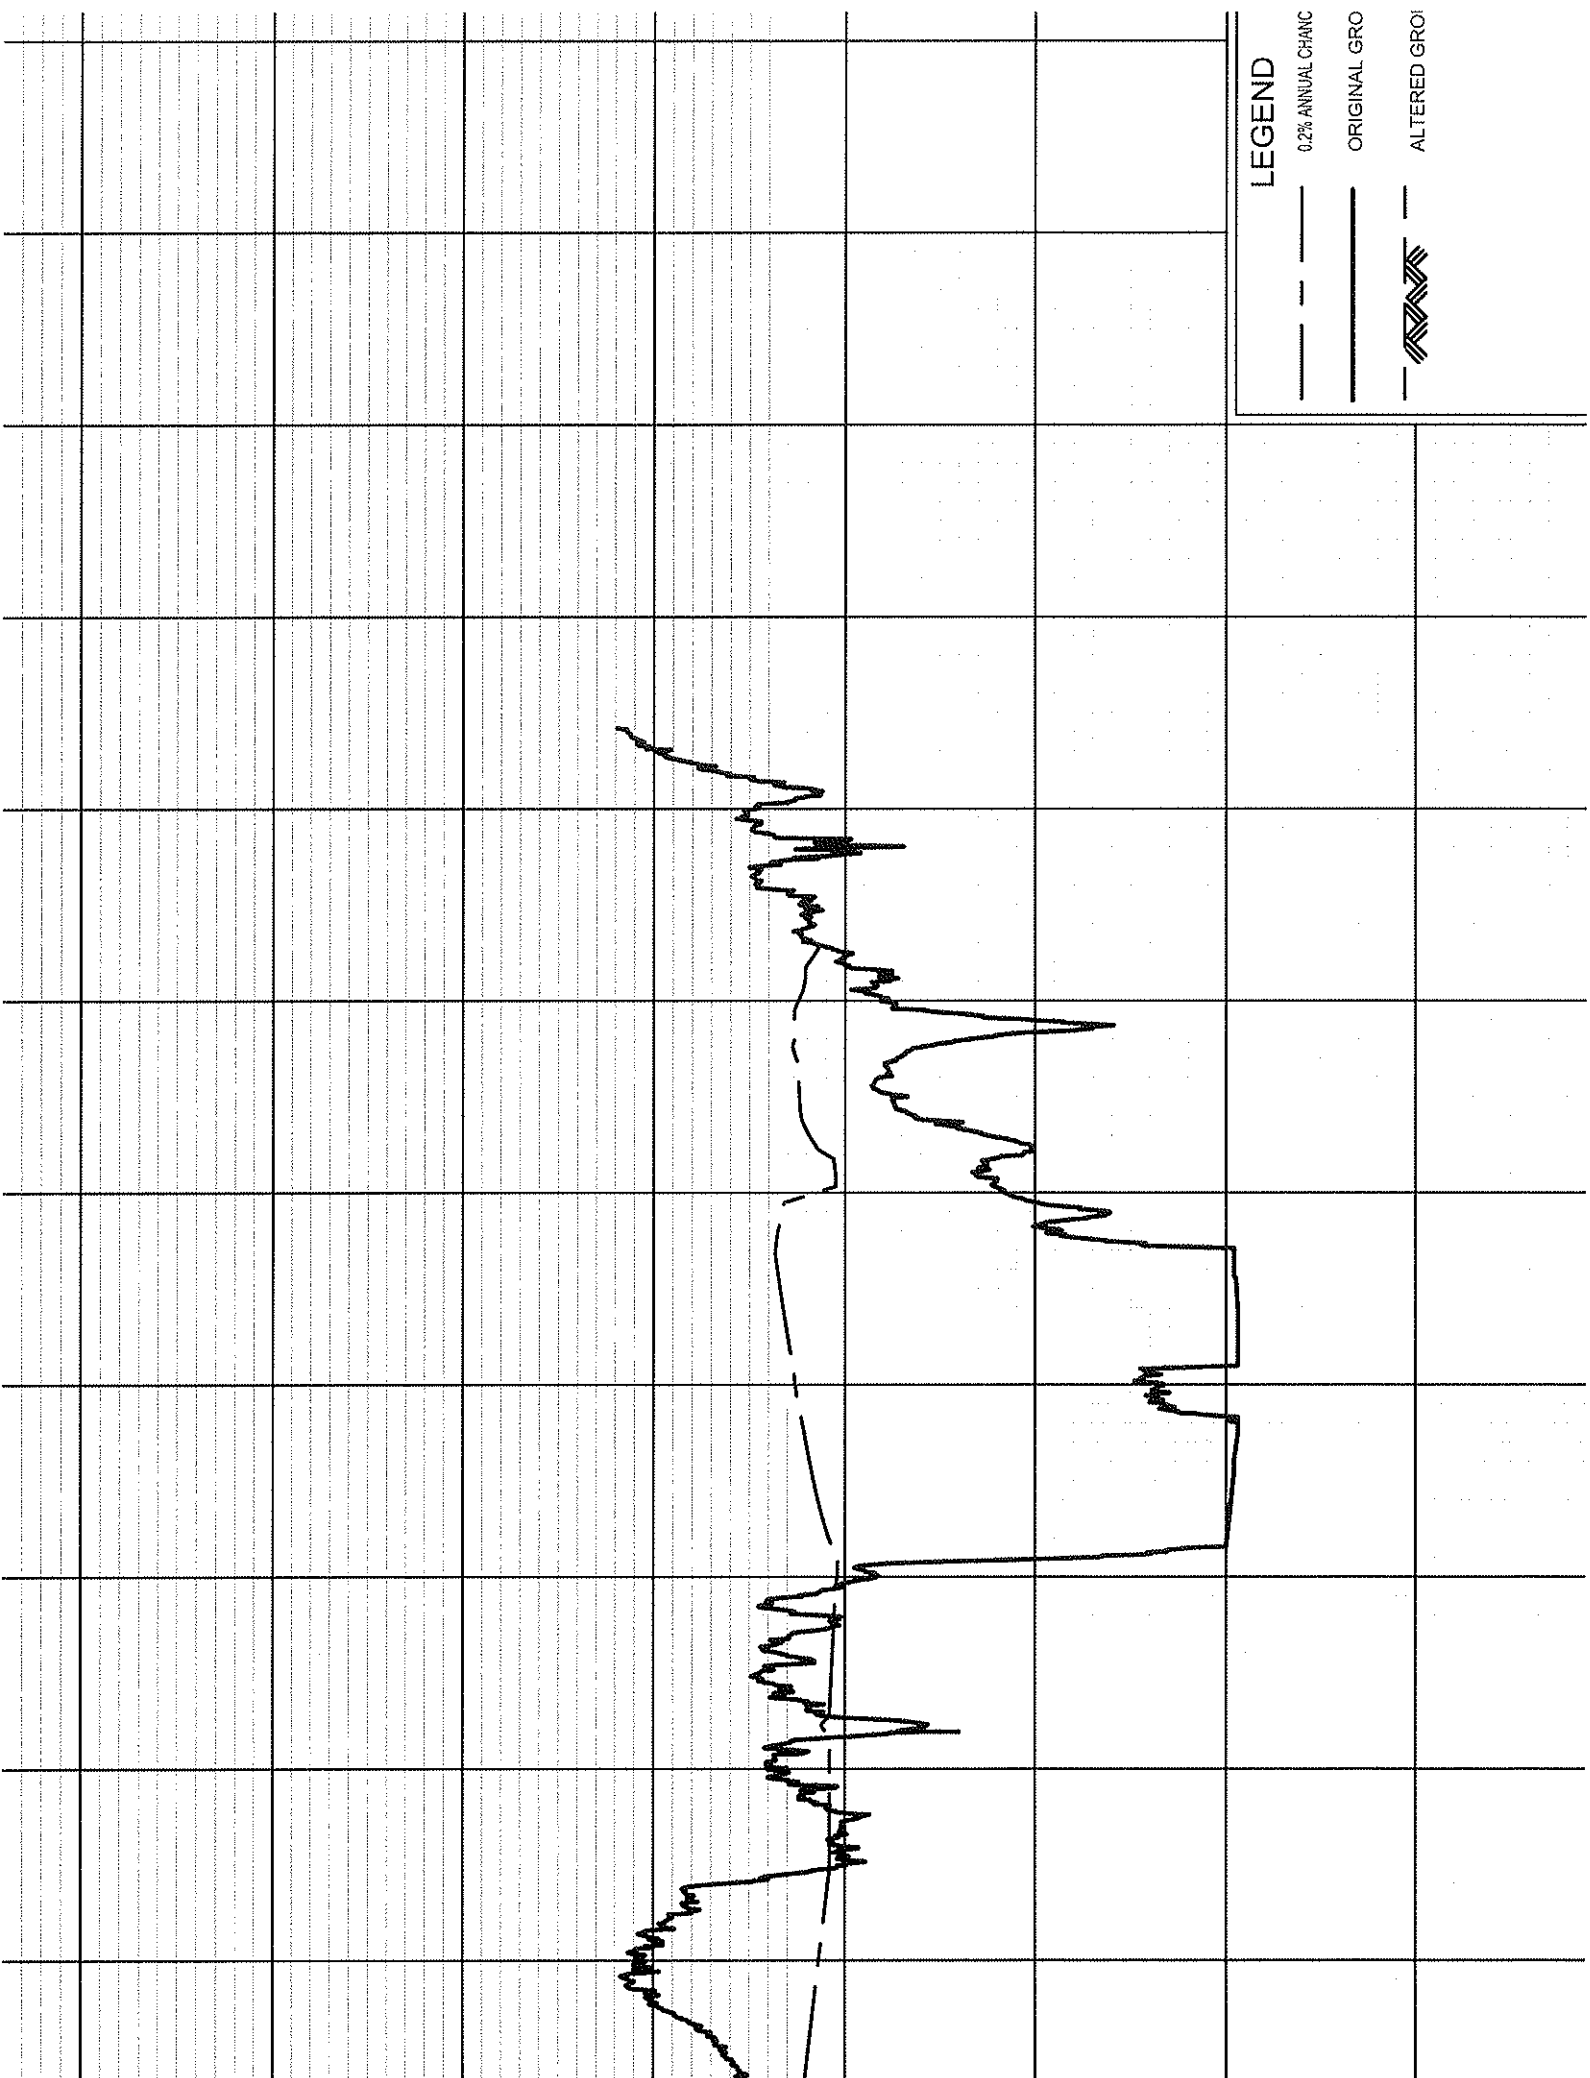


LEGEND

--- 0.2% ANNUAL CHANG

— ORIGINAL GRO


— ALTERED GRO



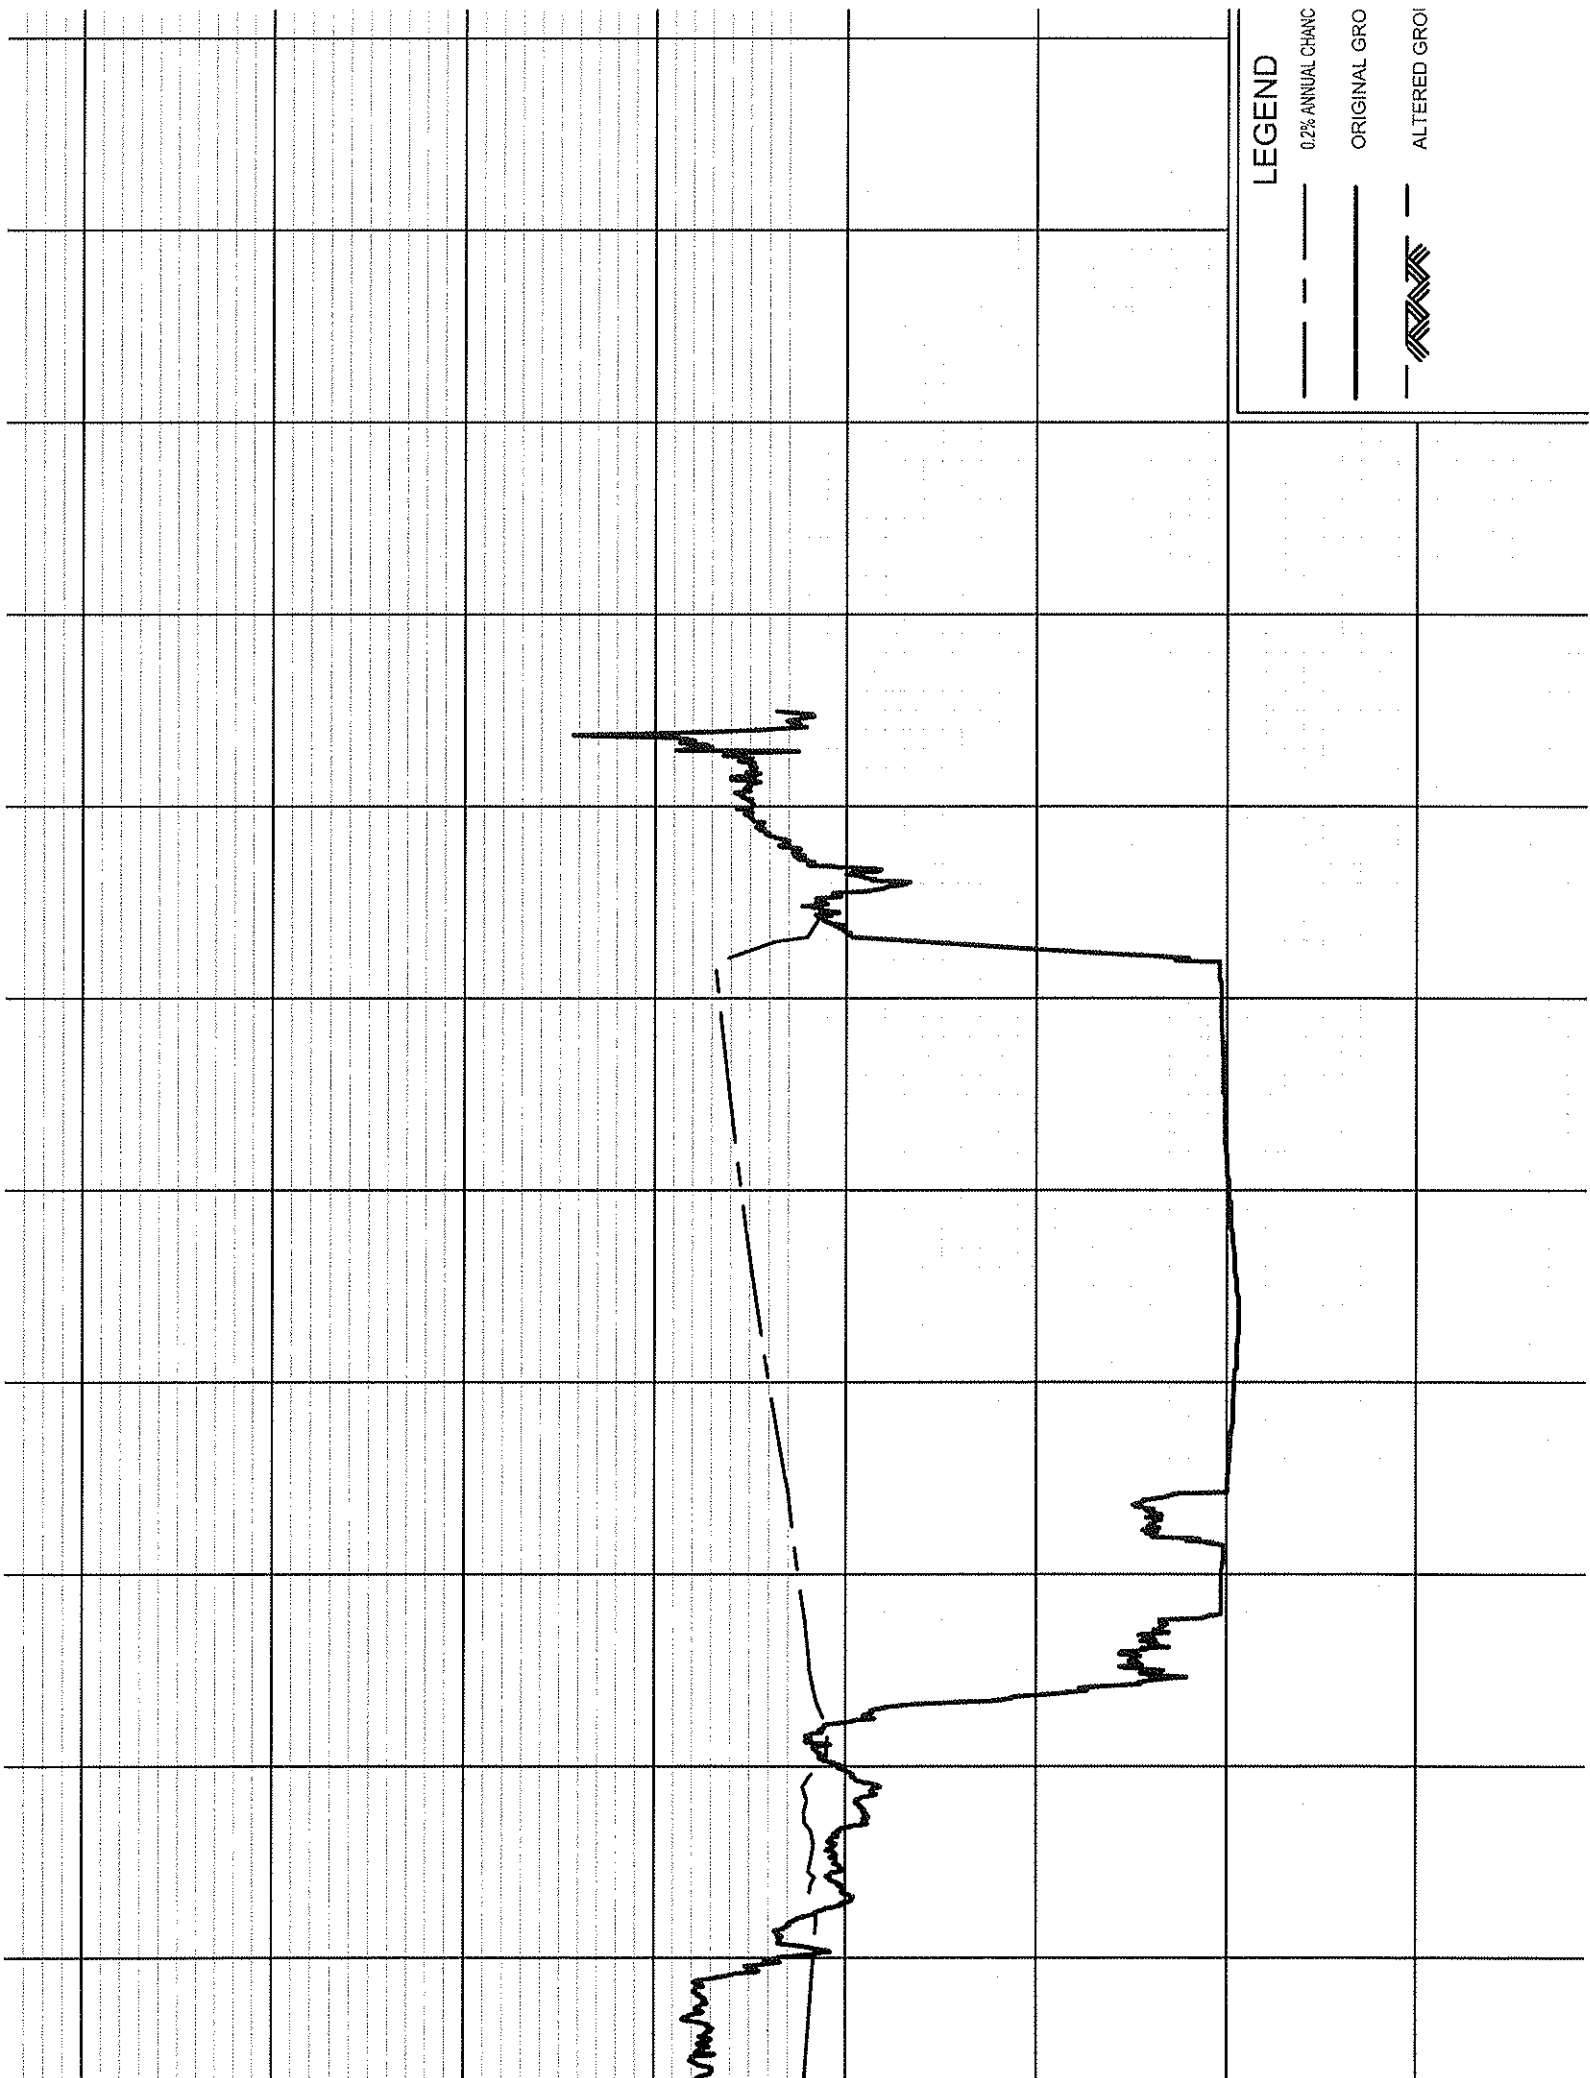

LEGEND

- 0.2% ANNUAL CHANG
- ORIGINAL GRO
- ALTERED GRO

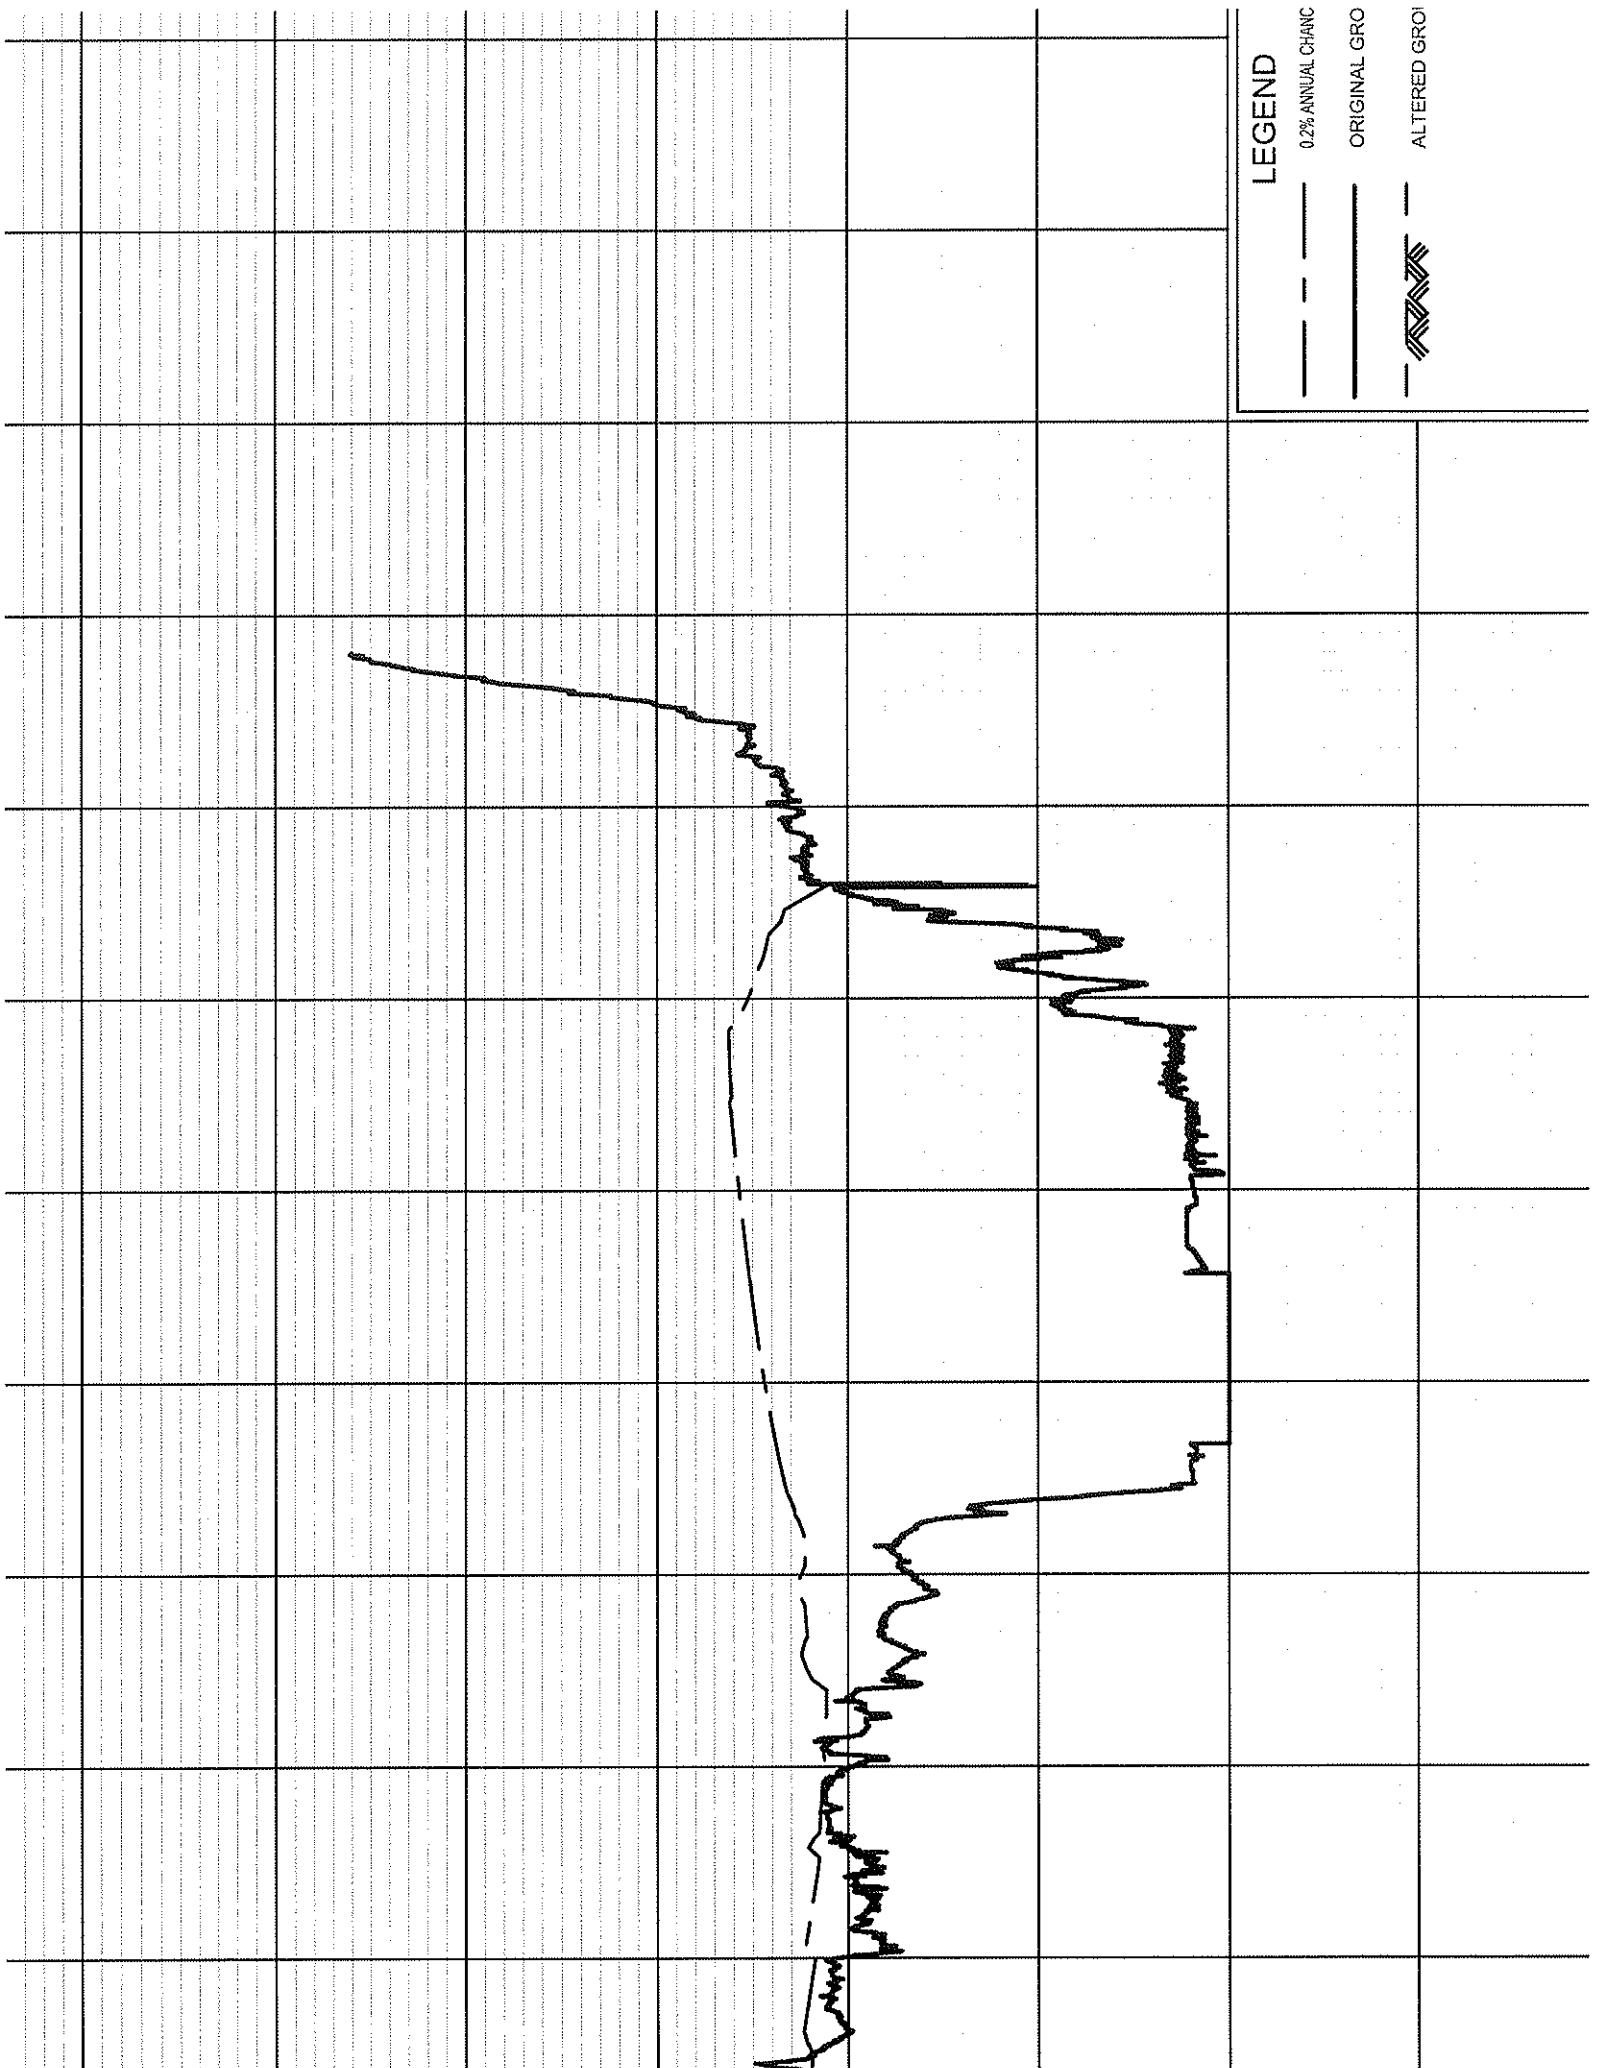


LEGEND

--- 0.2% ANNUAL CHANG

— ORIGINAL GRO

ALTERED GRO

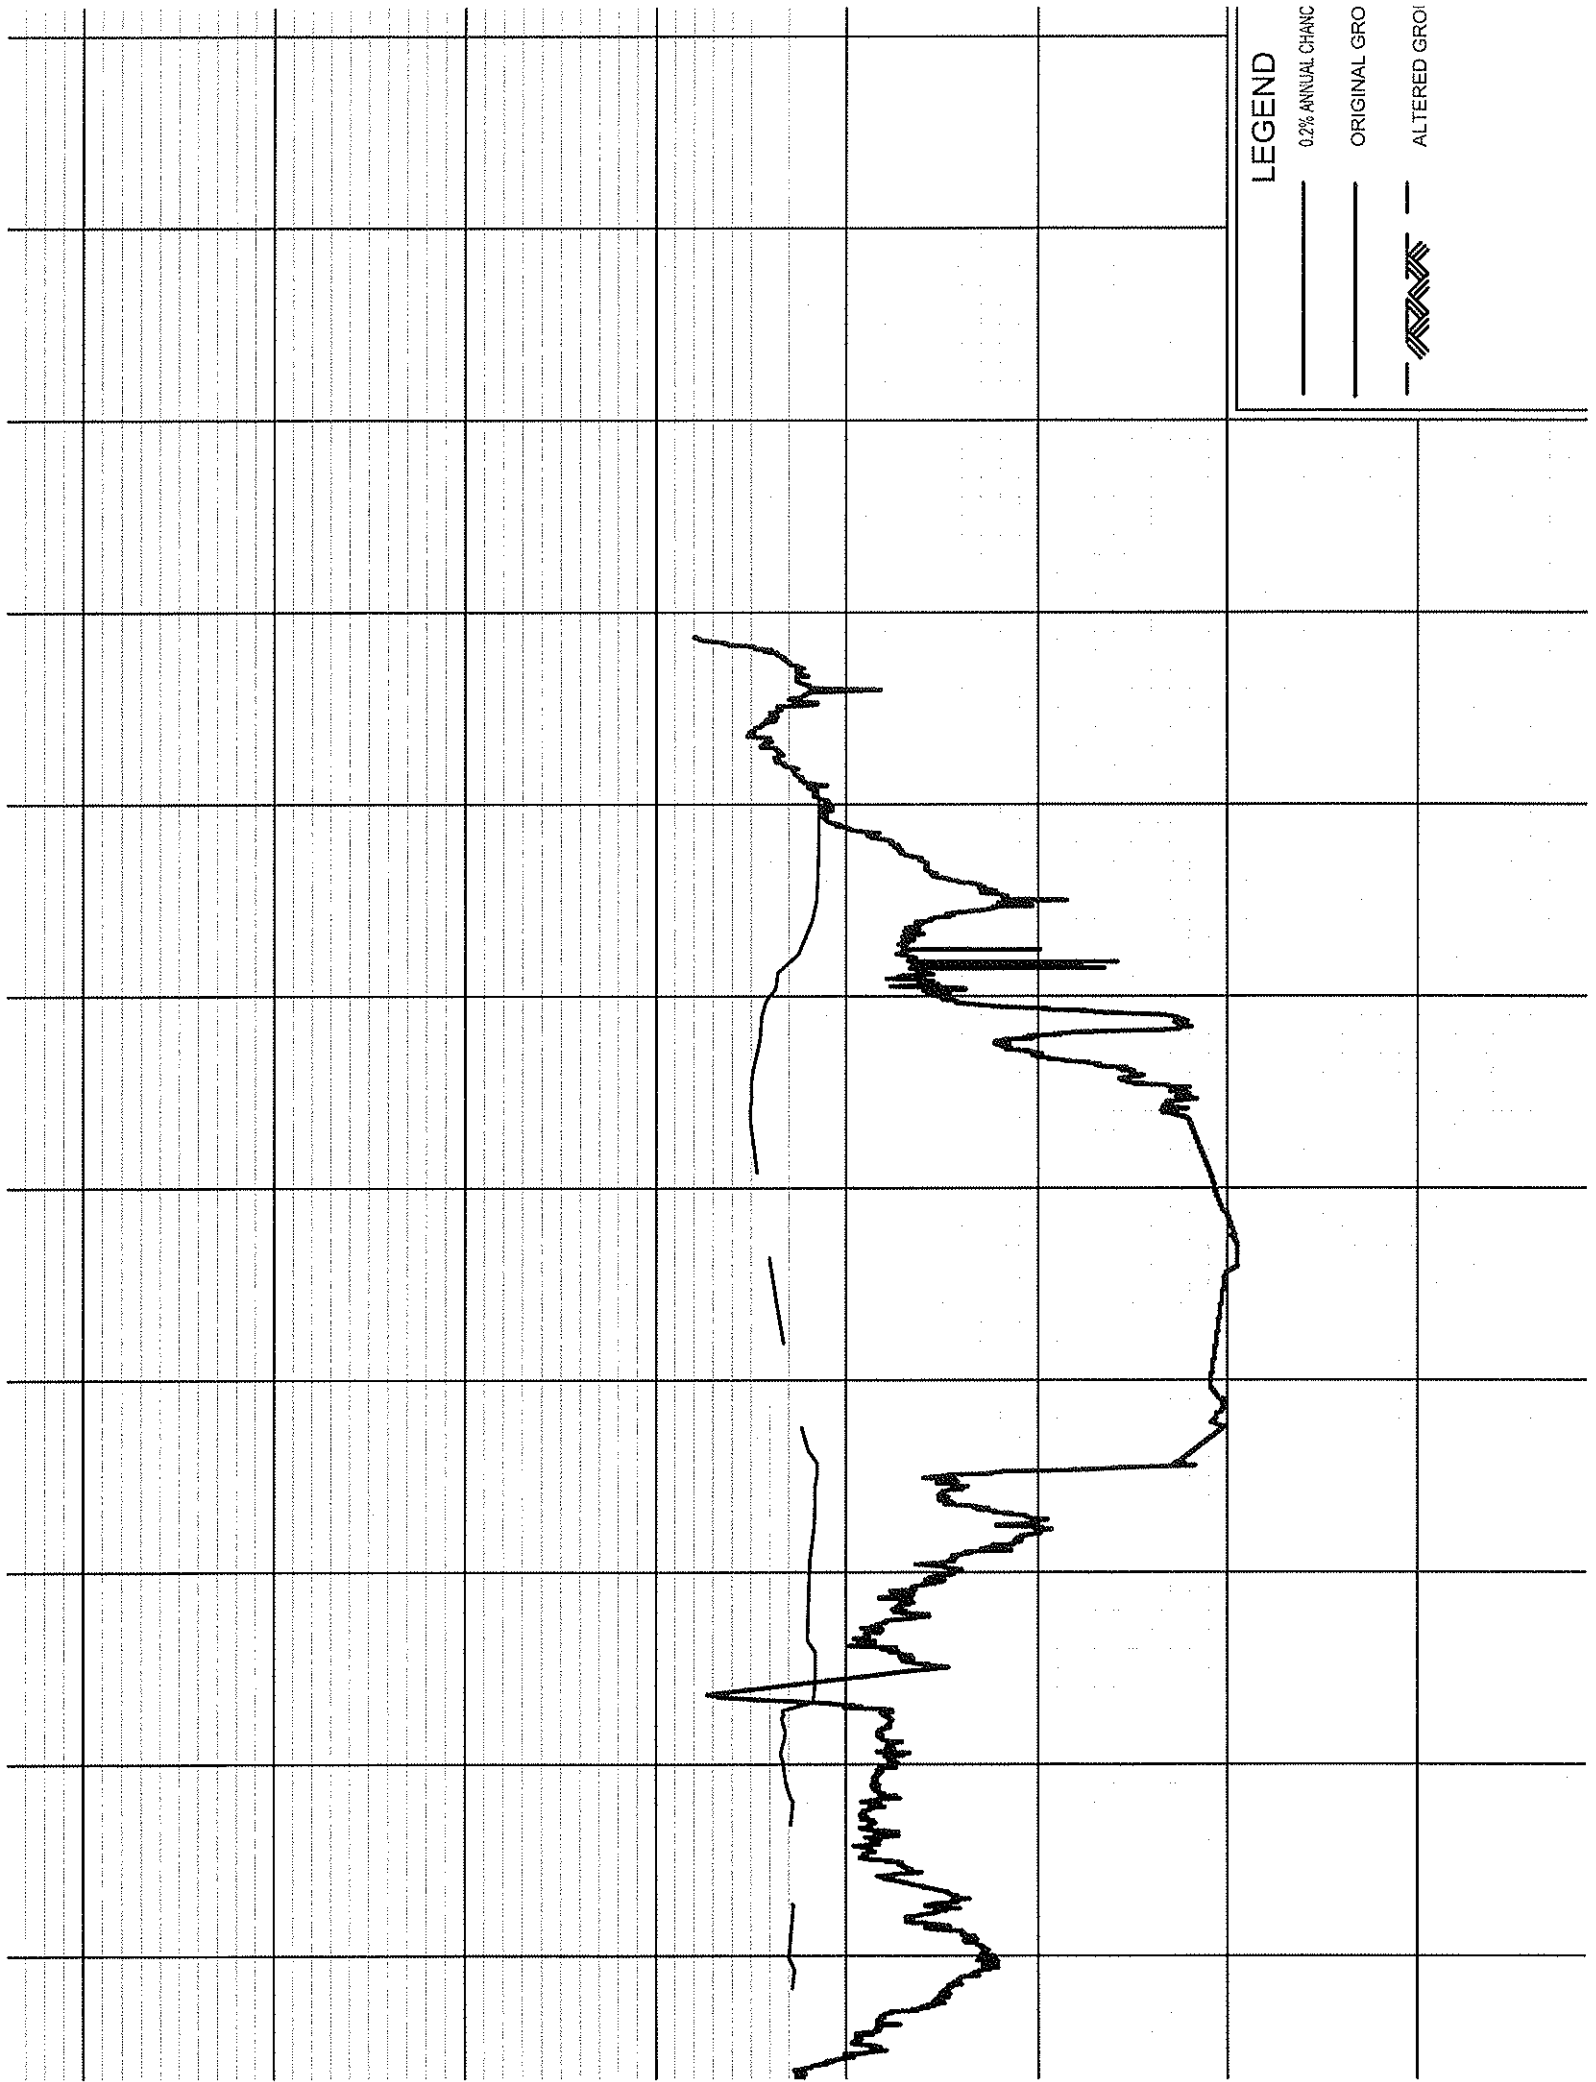


LEGEND

— 0.2% ANNUAL CHANC

- - - ORIGINAL GRO

— ALTERED GRO

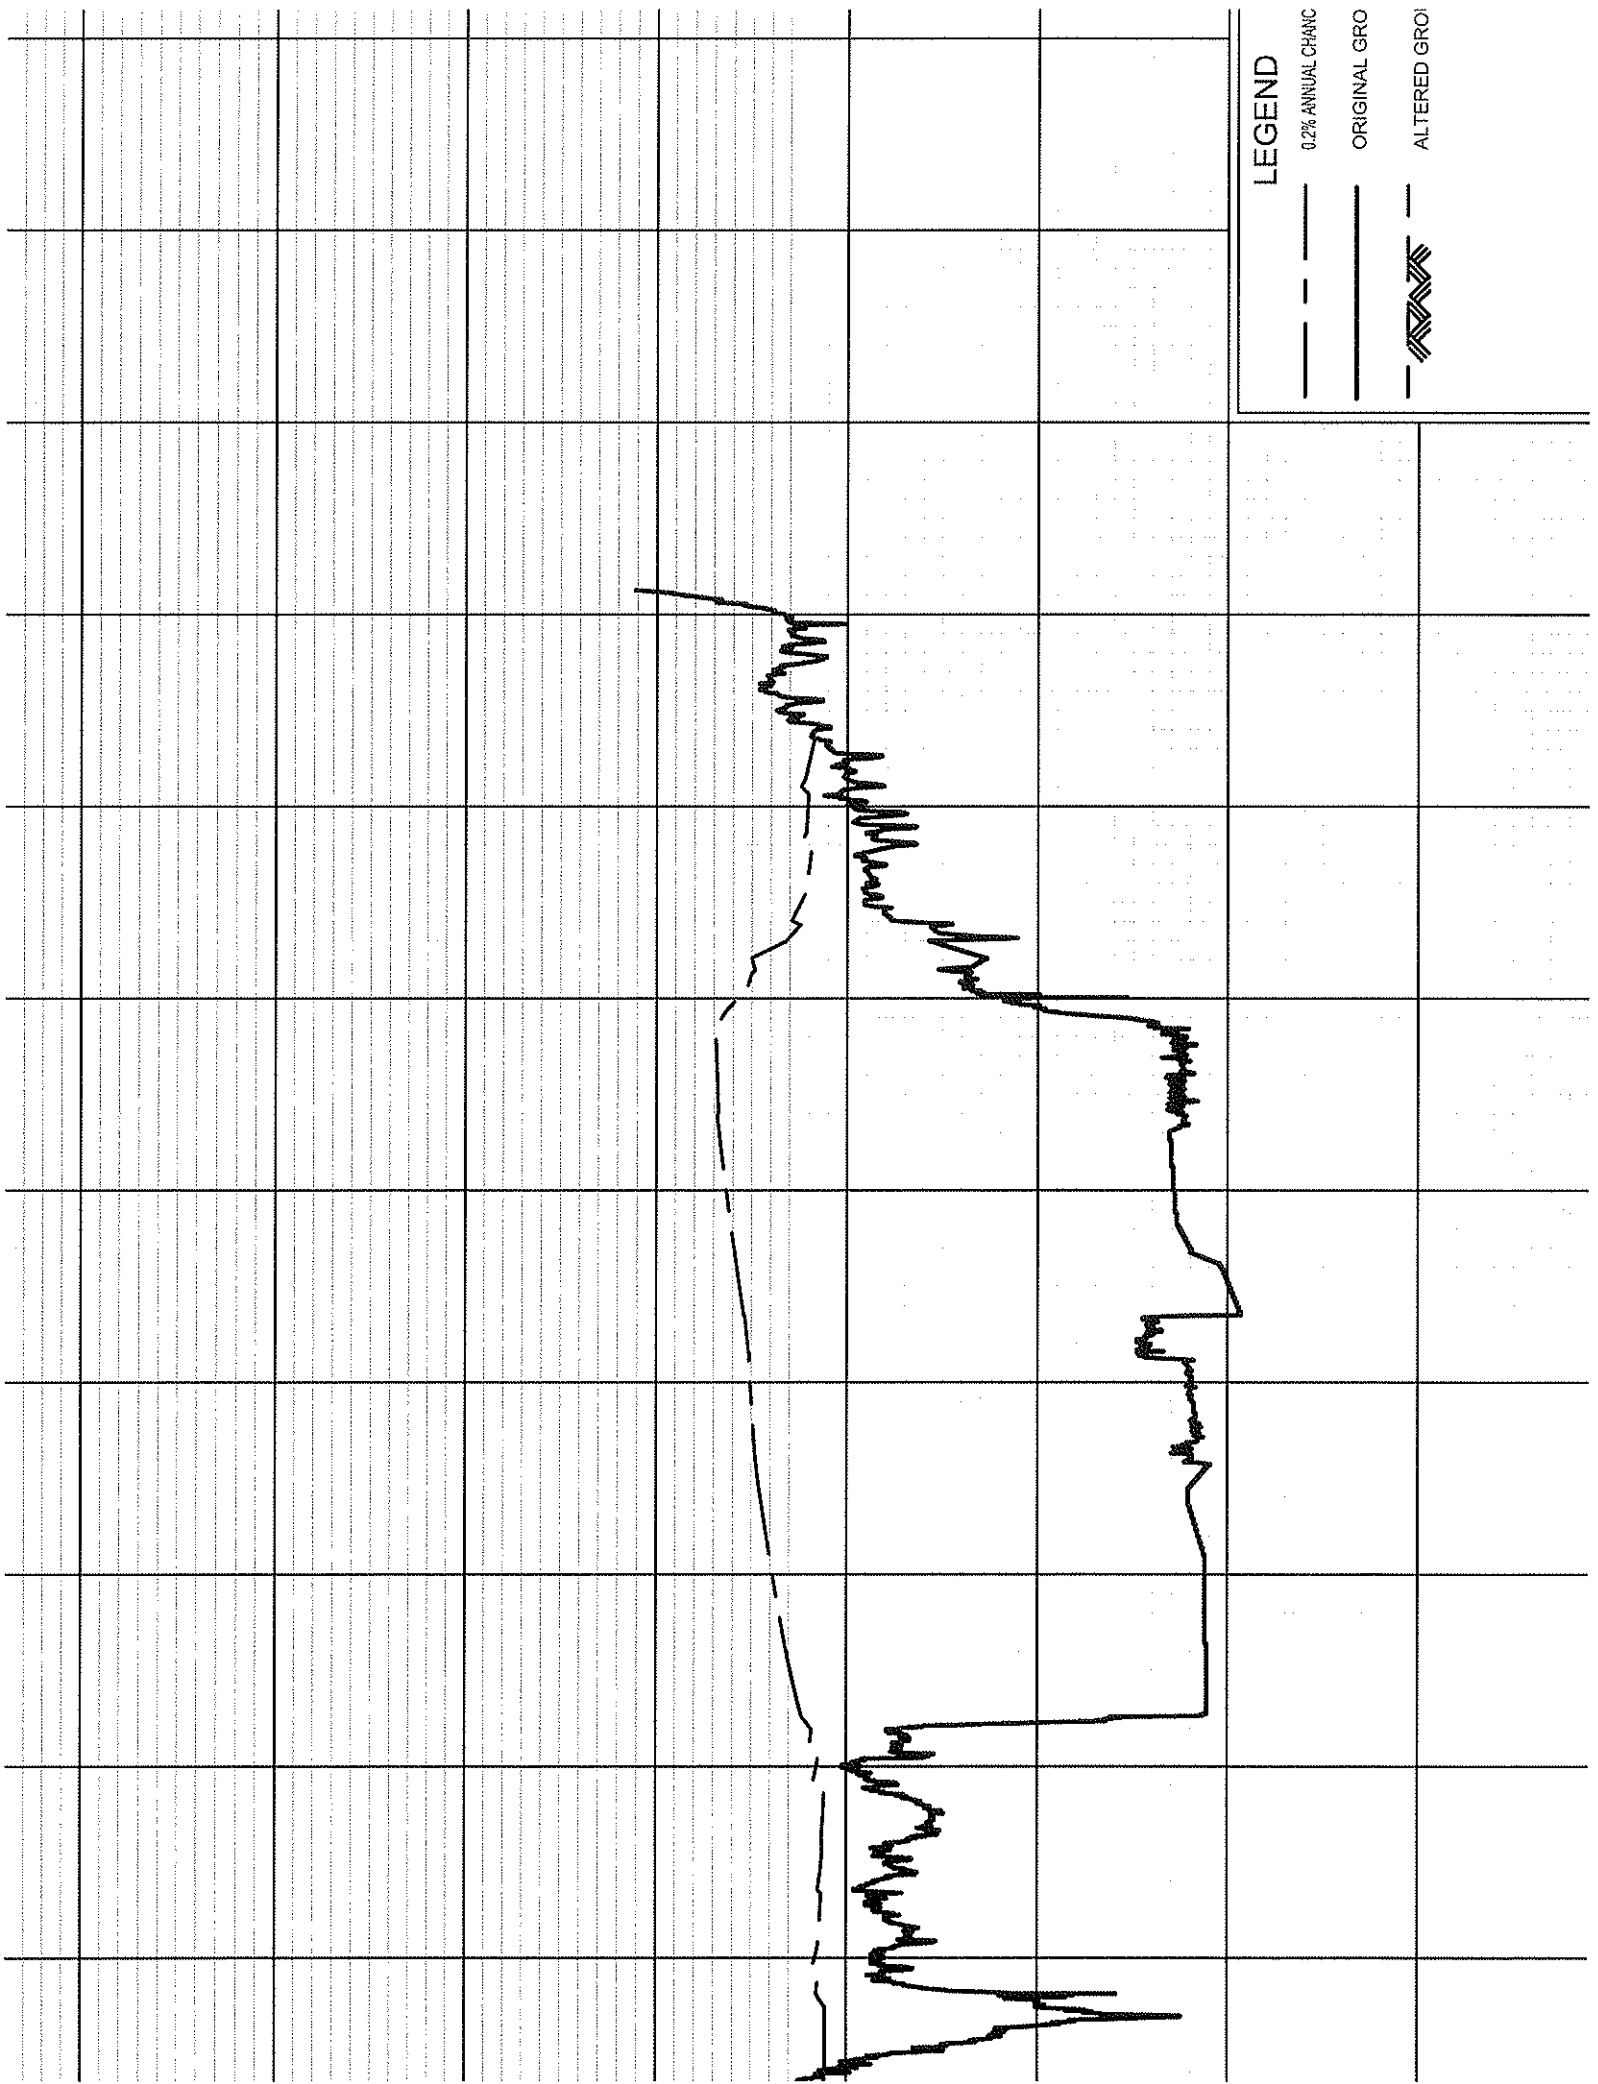


LEGEND


— — — — — 0.2% ANNUAL CHANC


— — — — — ORIGINAL GRO

— — — — — ALTERED GRO



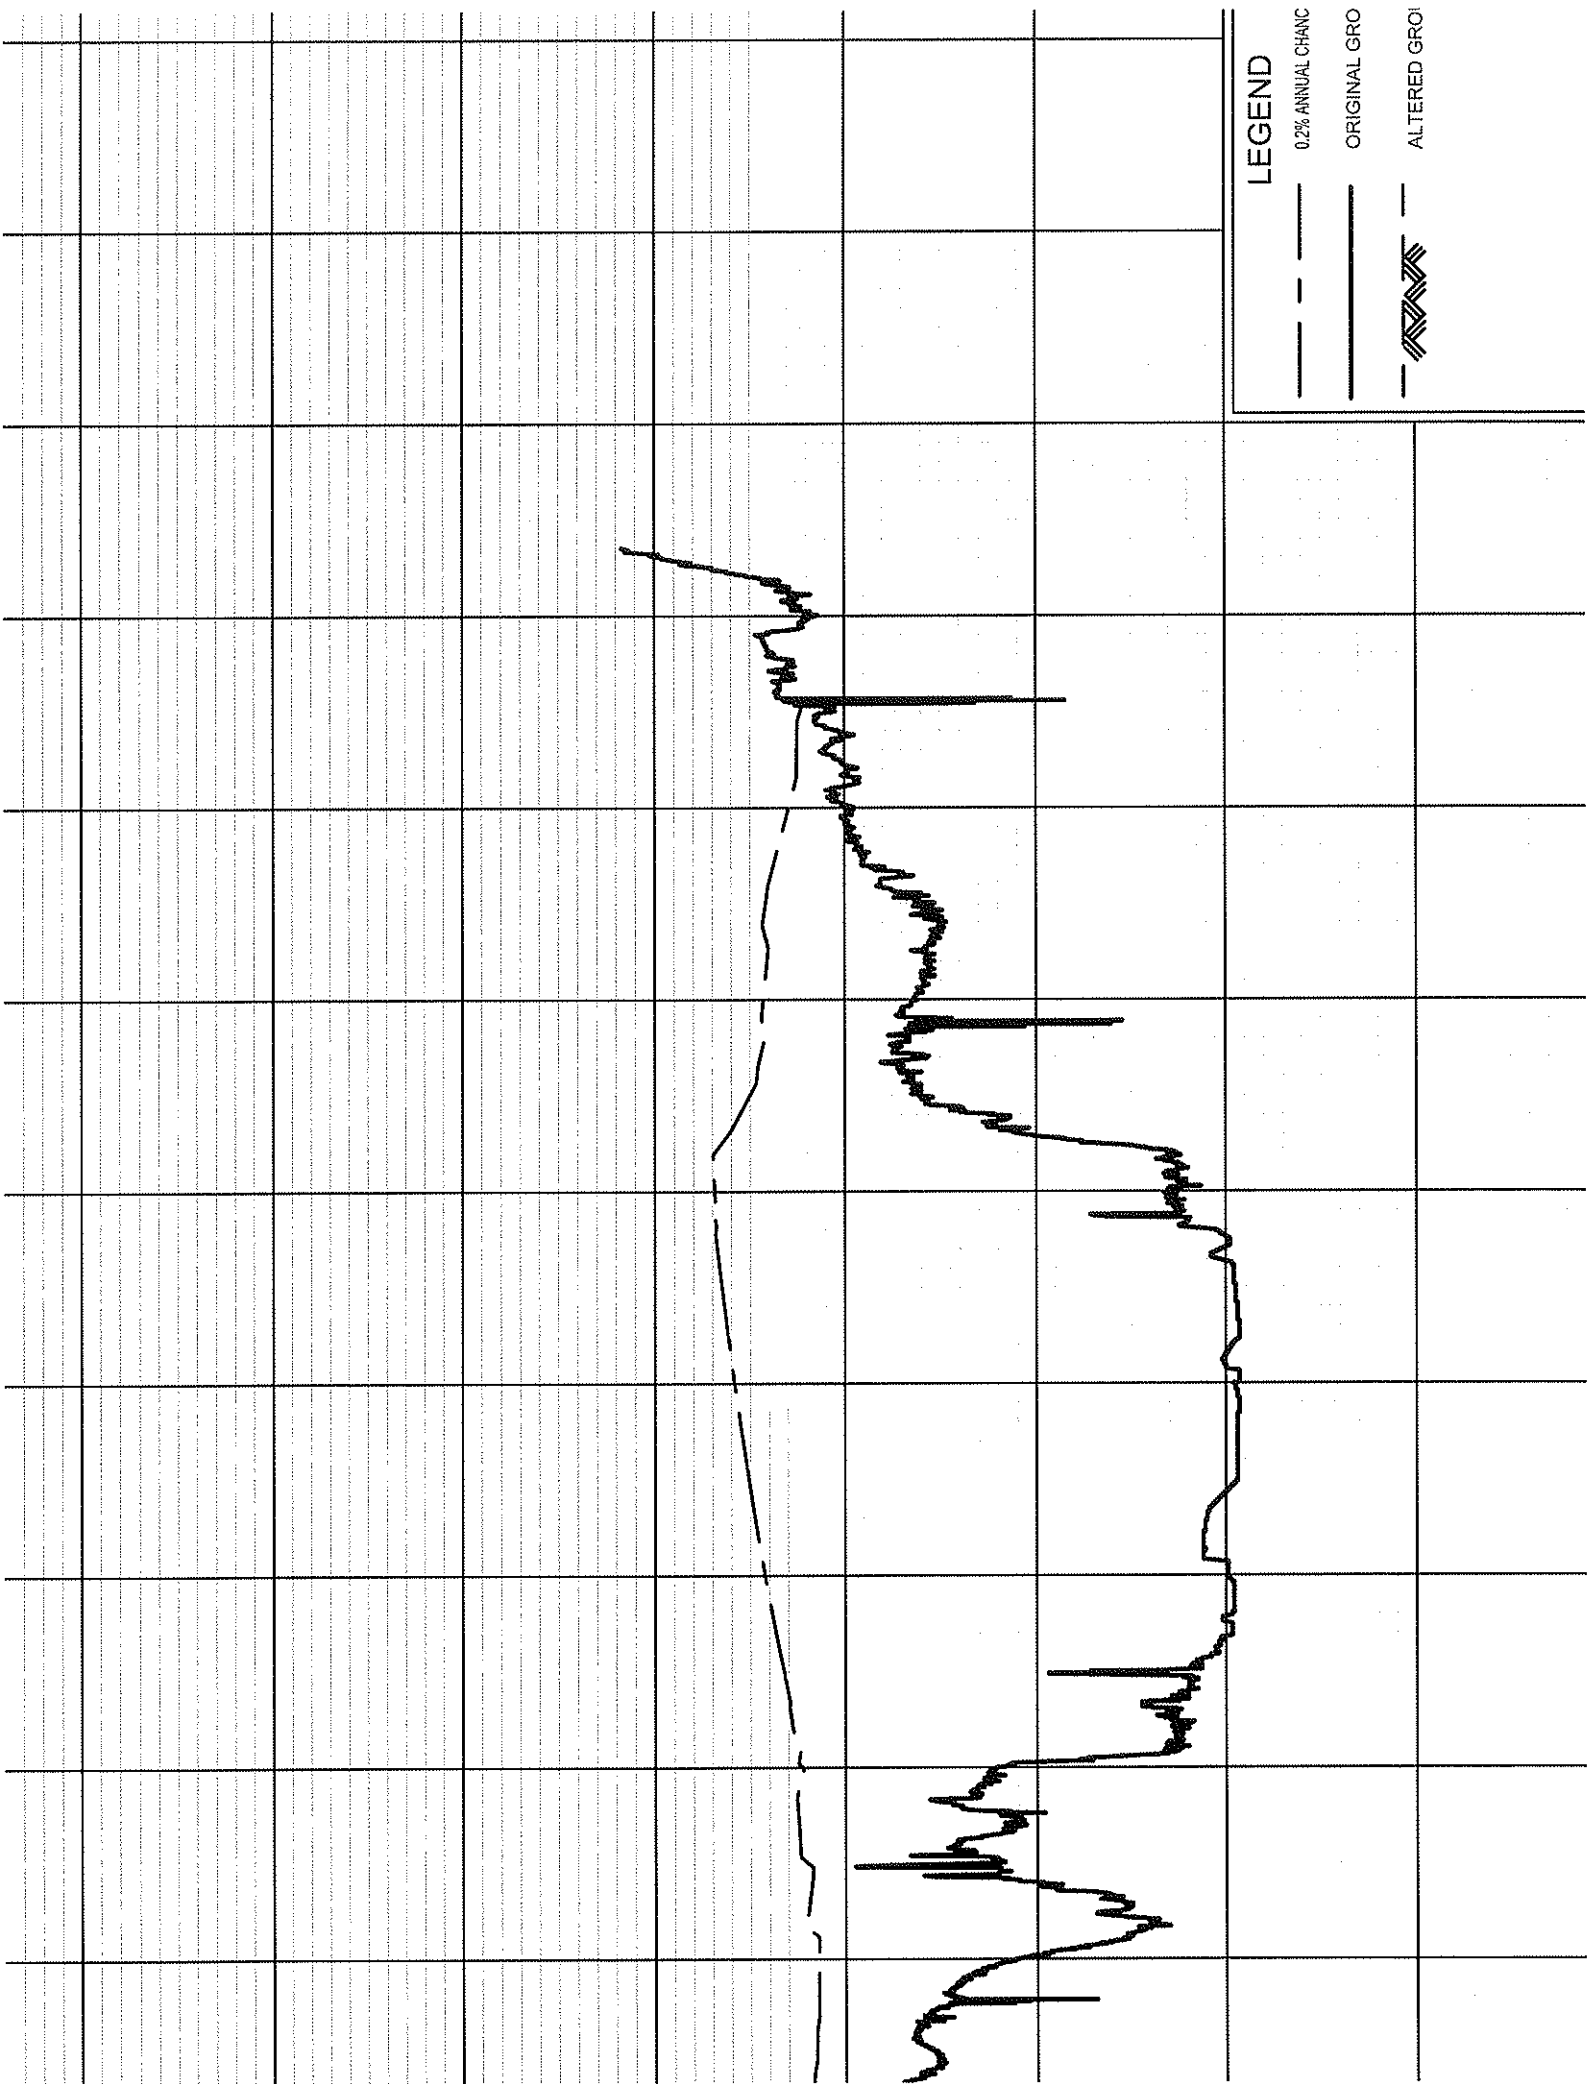

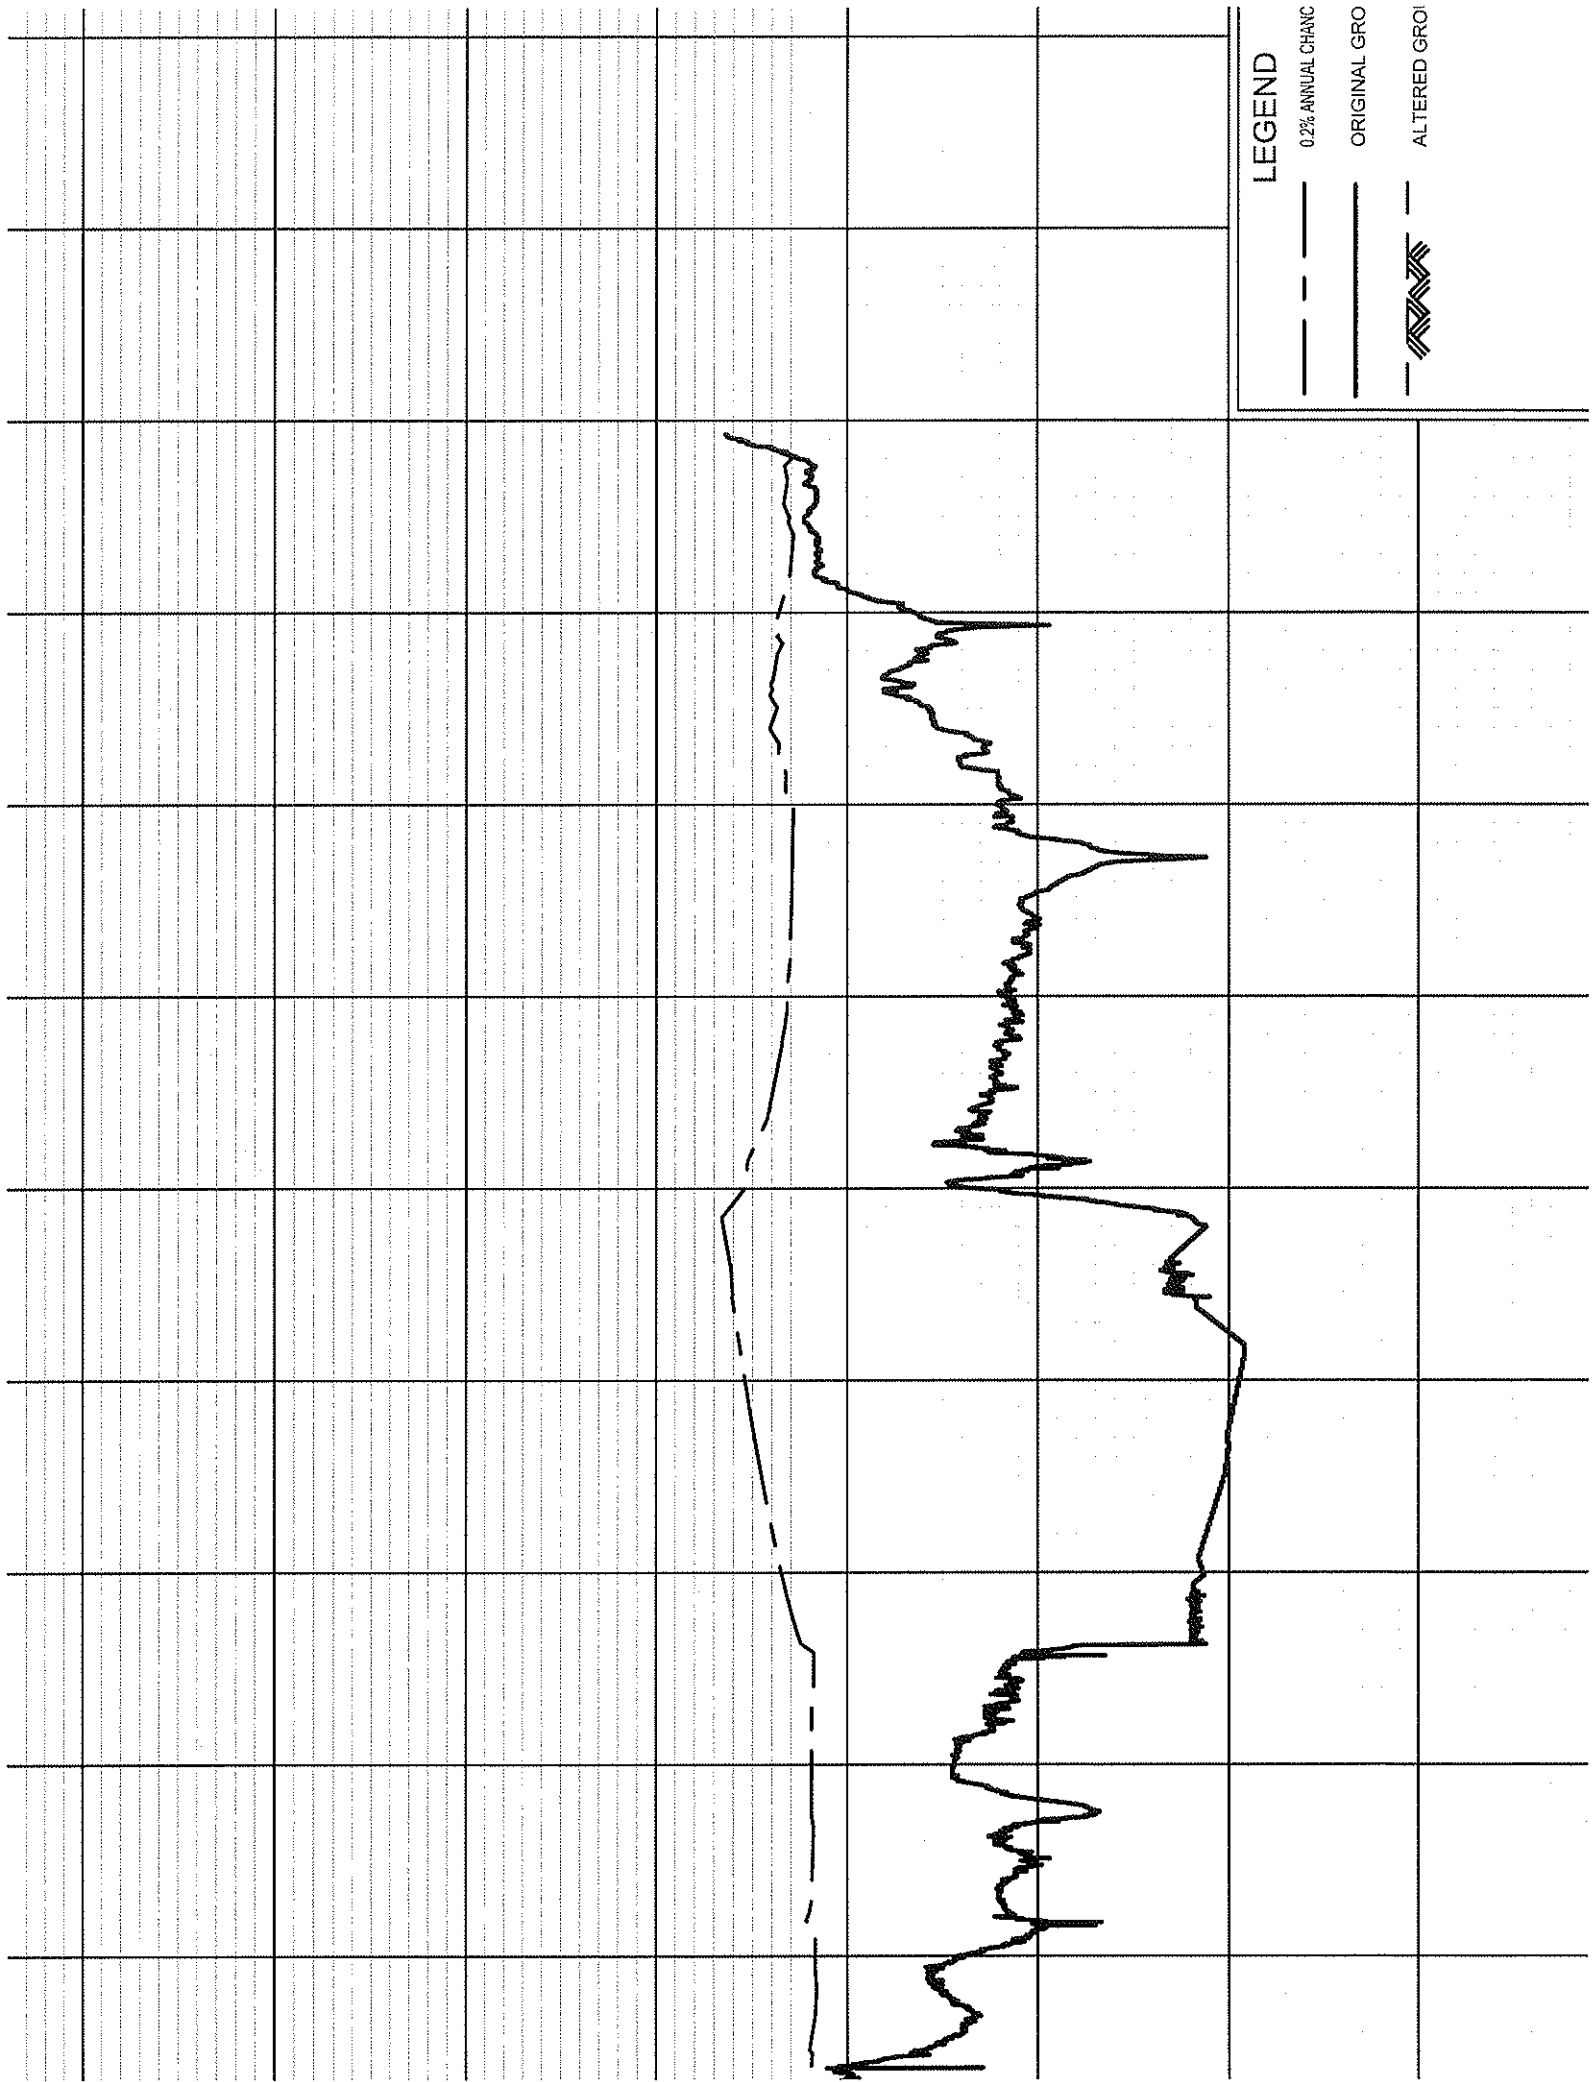

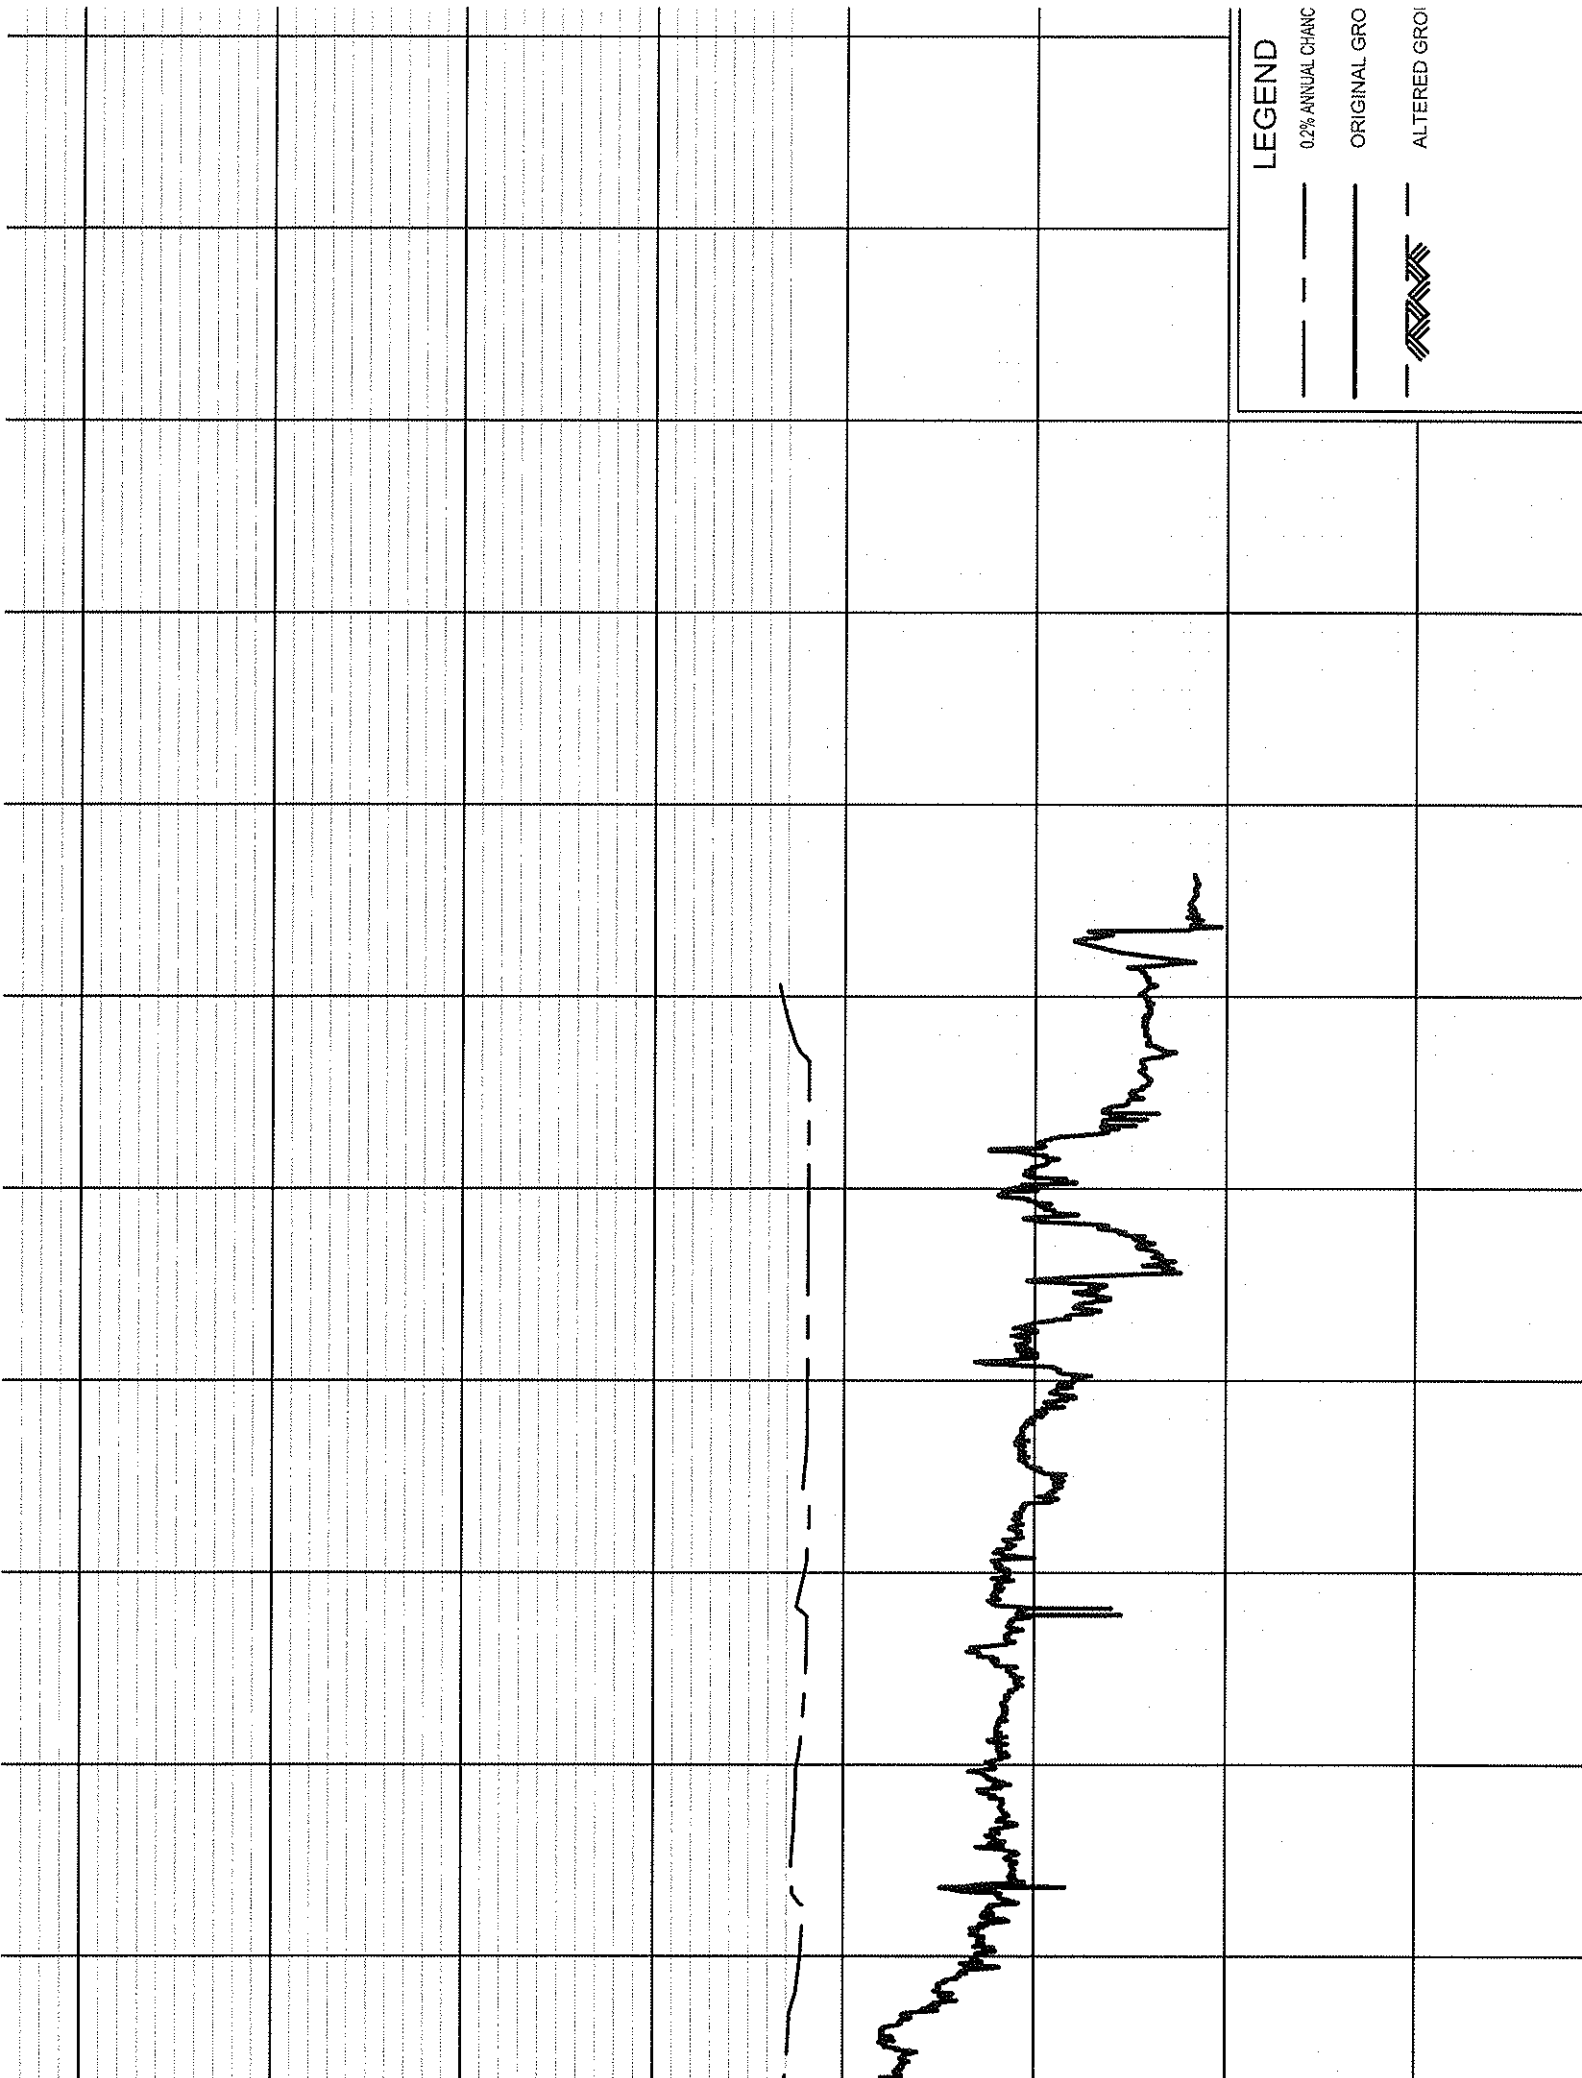


LEGEND

— — — — — 02% ANNUAL CHANG


————— ORIGINAL GRO


— — — — — ALTERED GRO

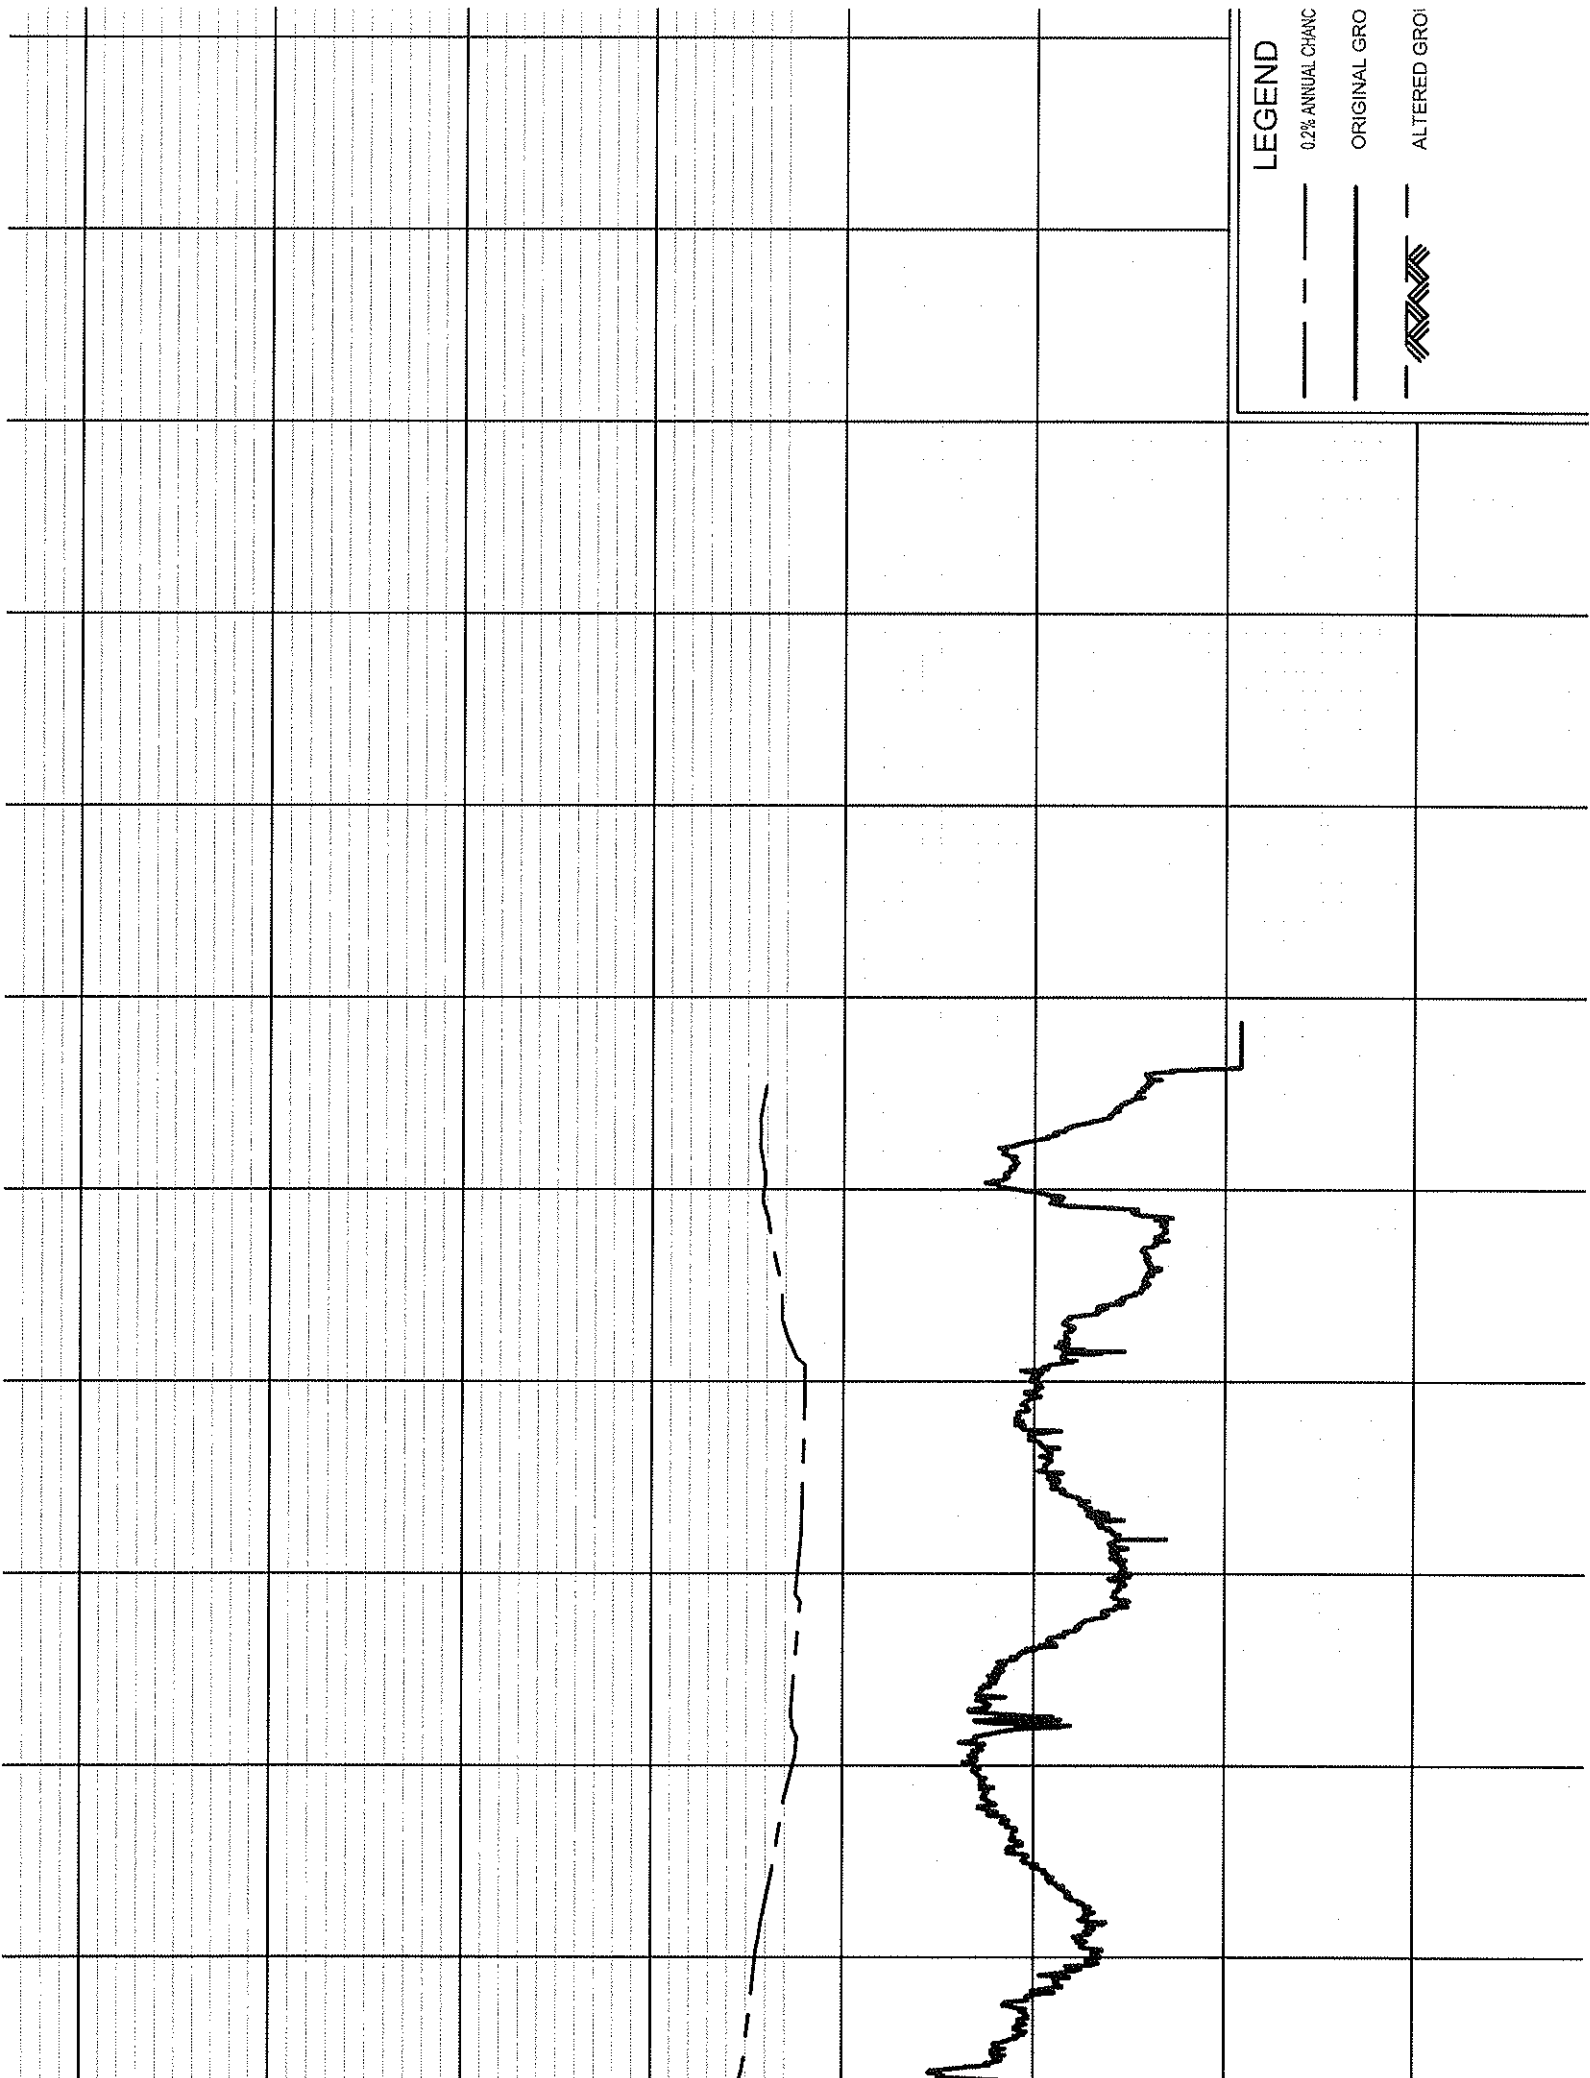

LEGEND


- 0.2% ANNUAL CHANG
- ORIGINAL GRO
- ALTERED GRO

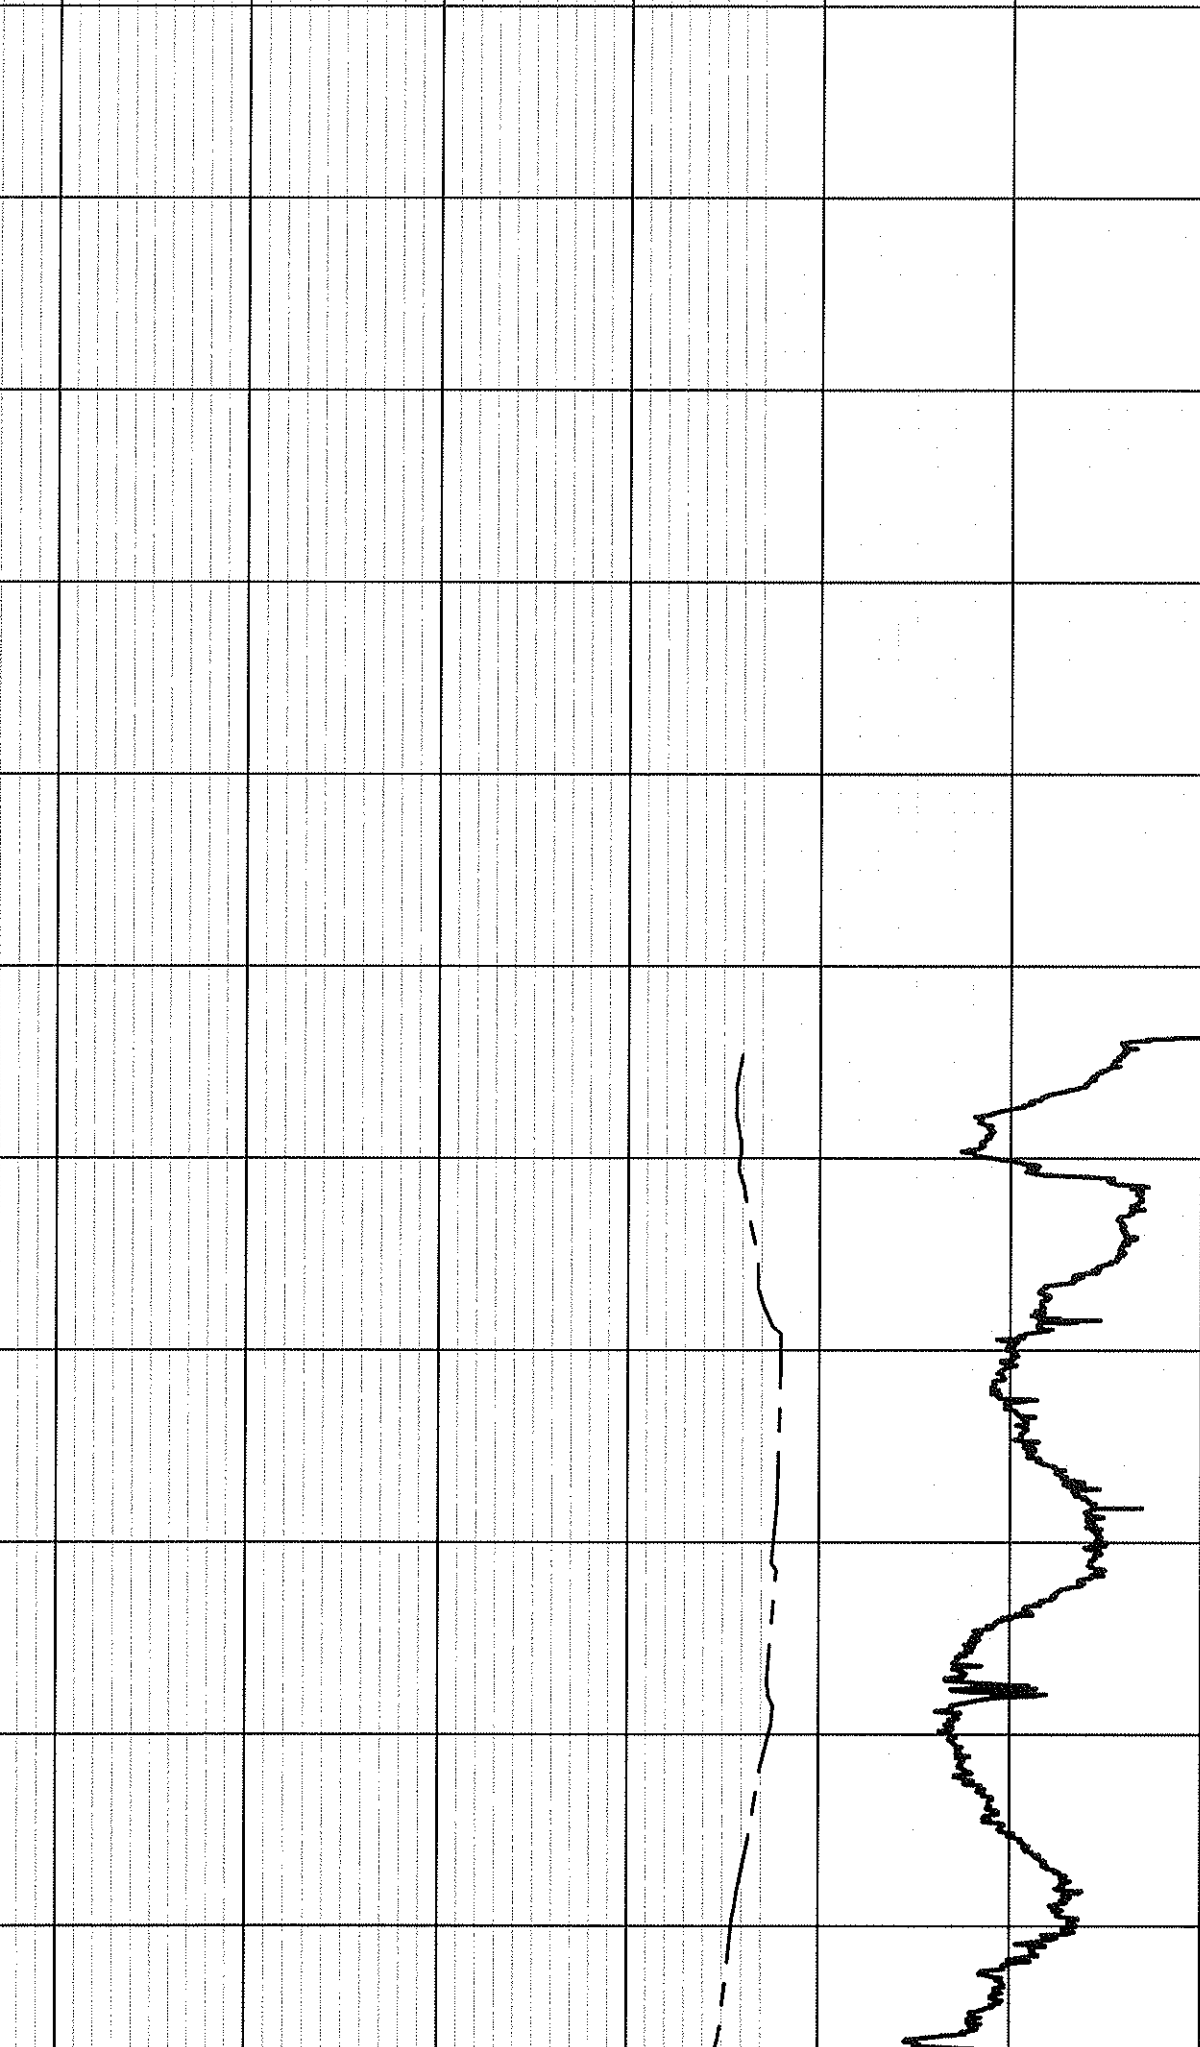


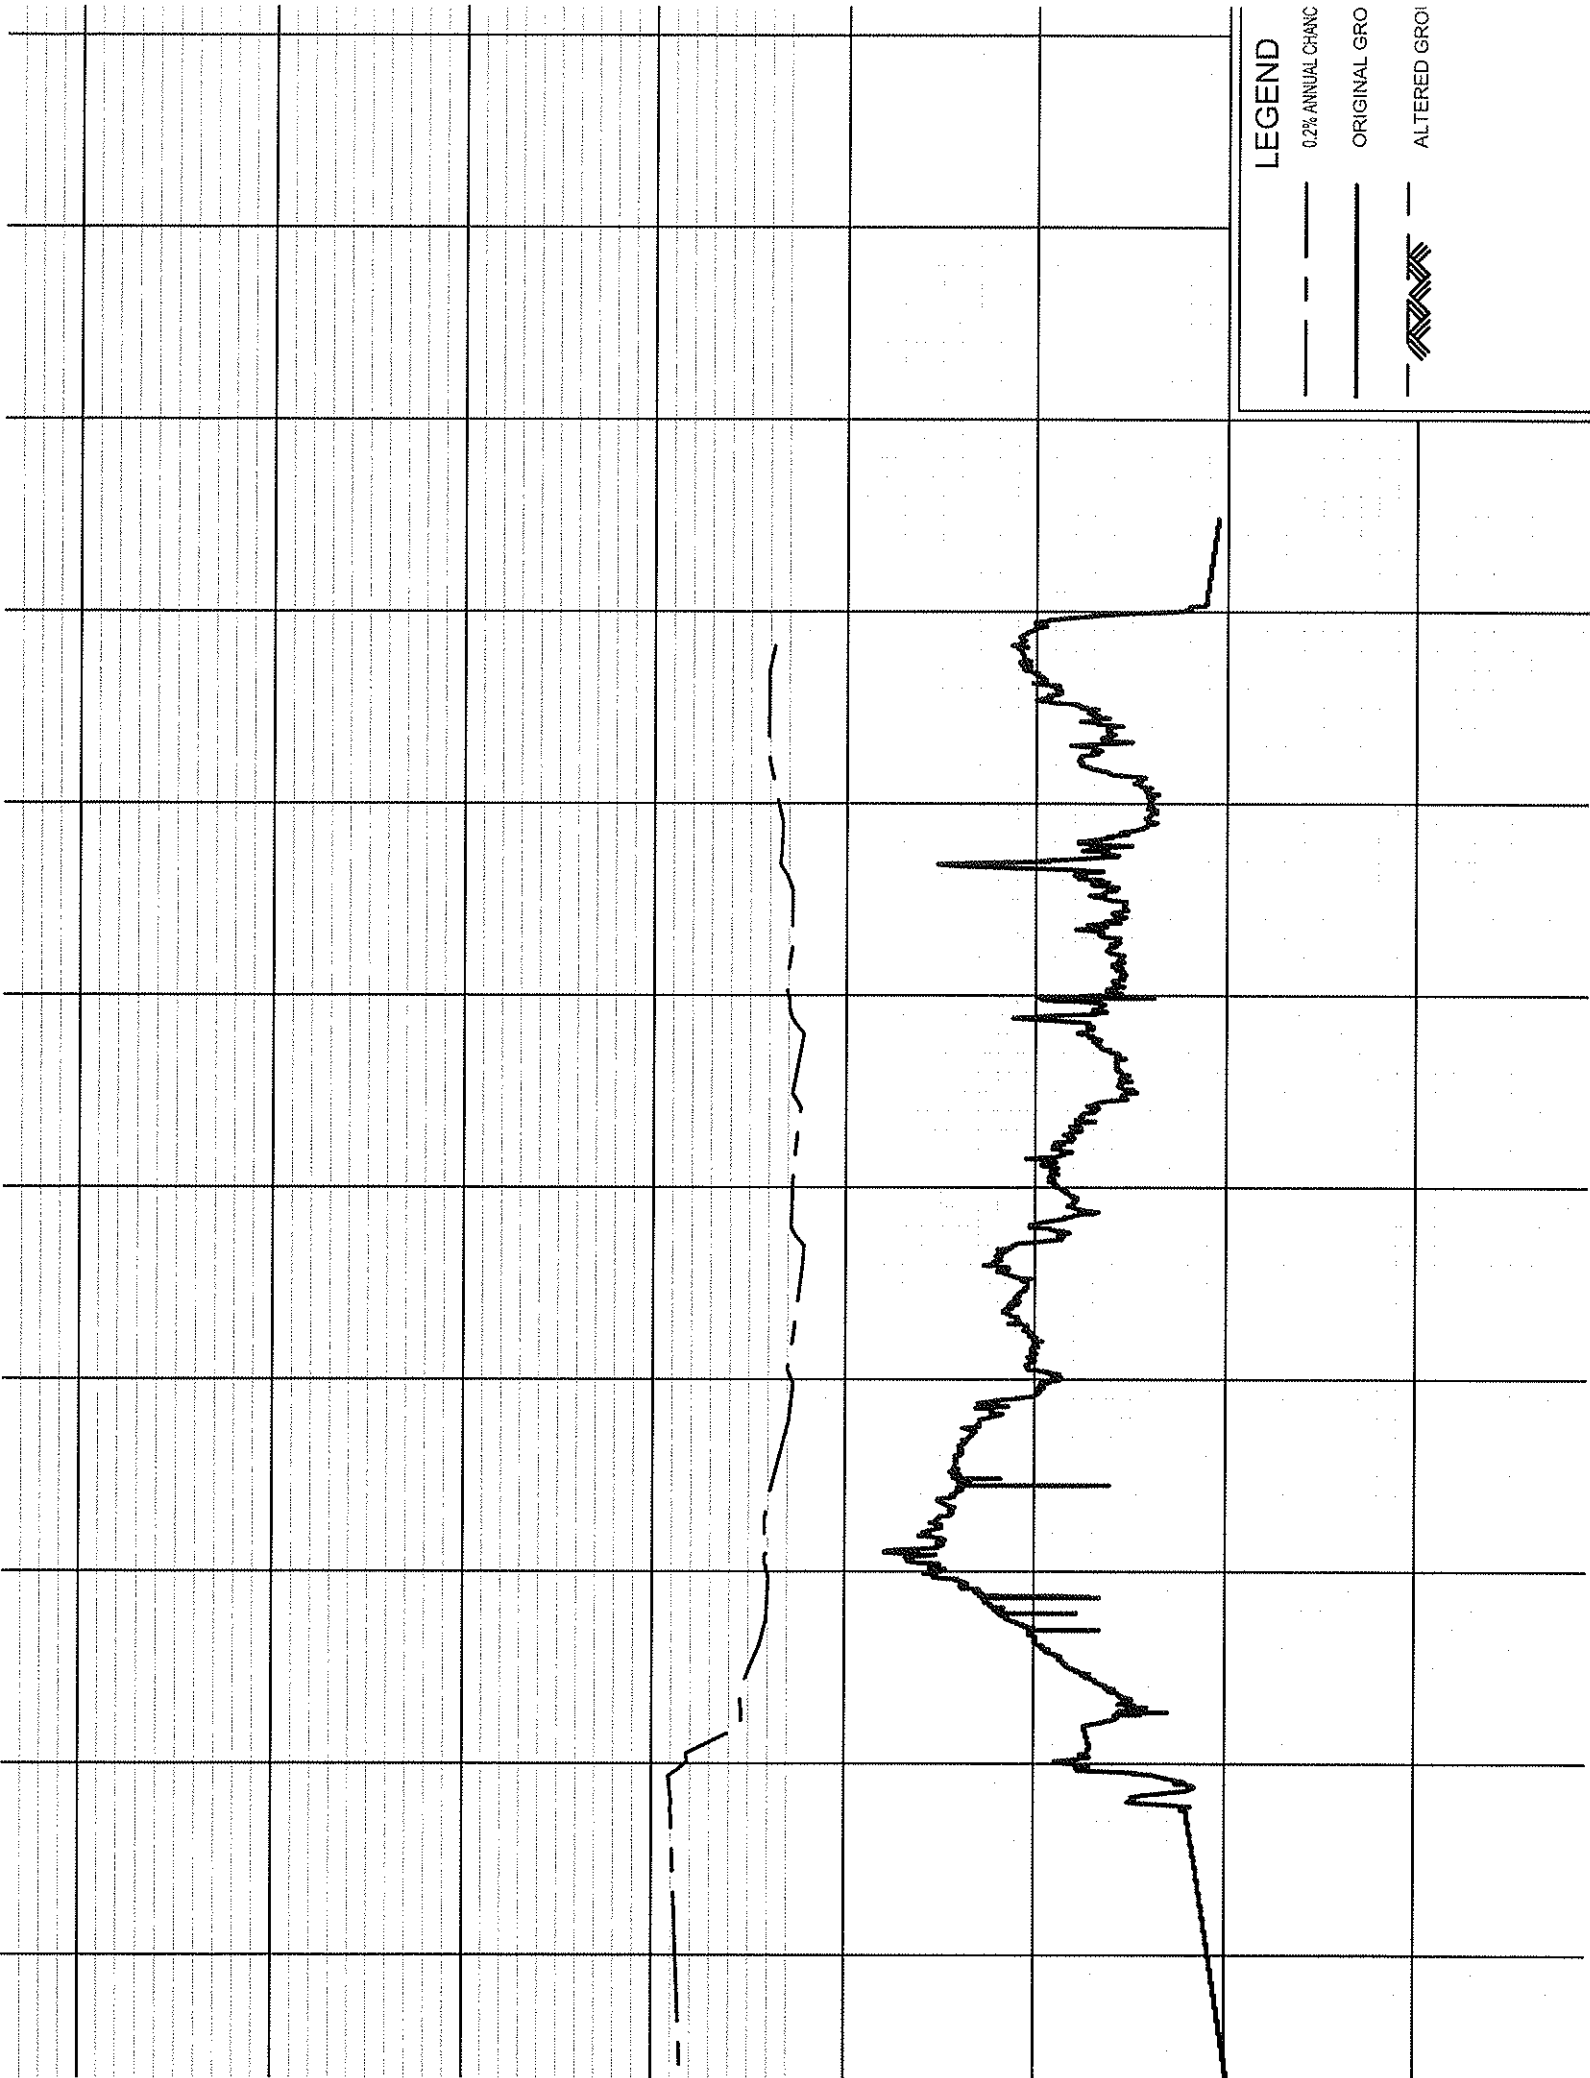

LEGEND

- 0.2% ANNUAL CHANG
- ORIGINAL GRO
- ALTERED GRO

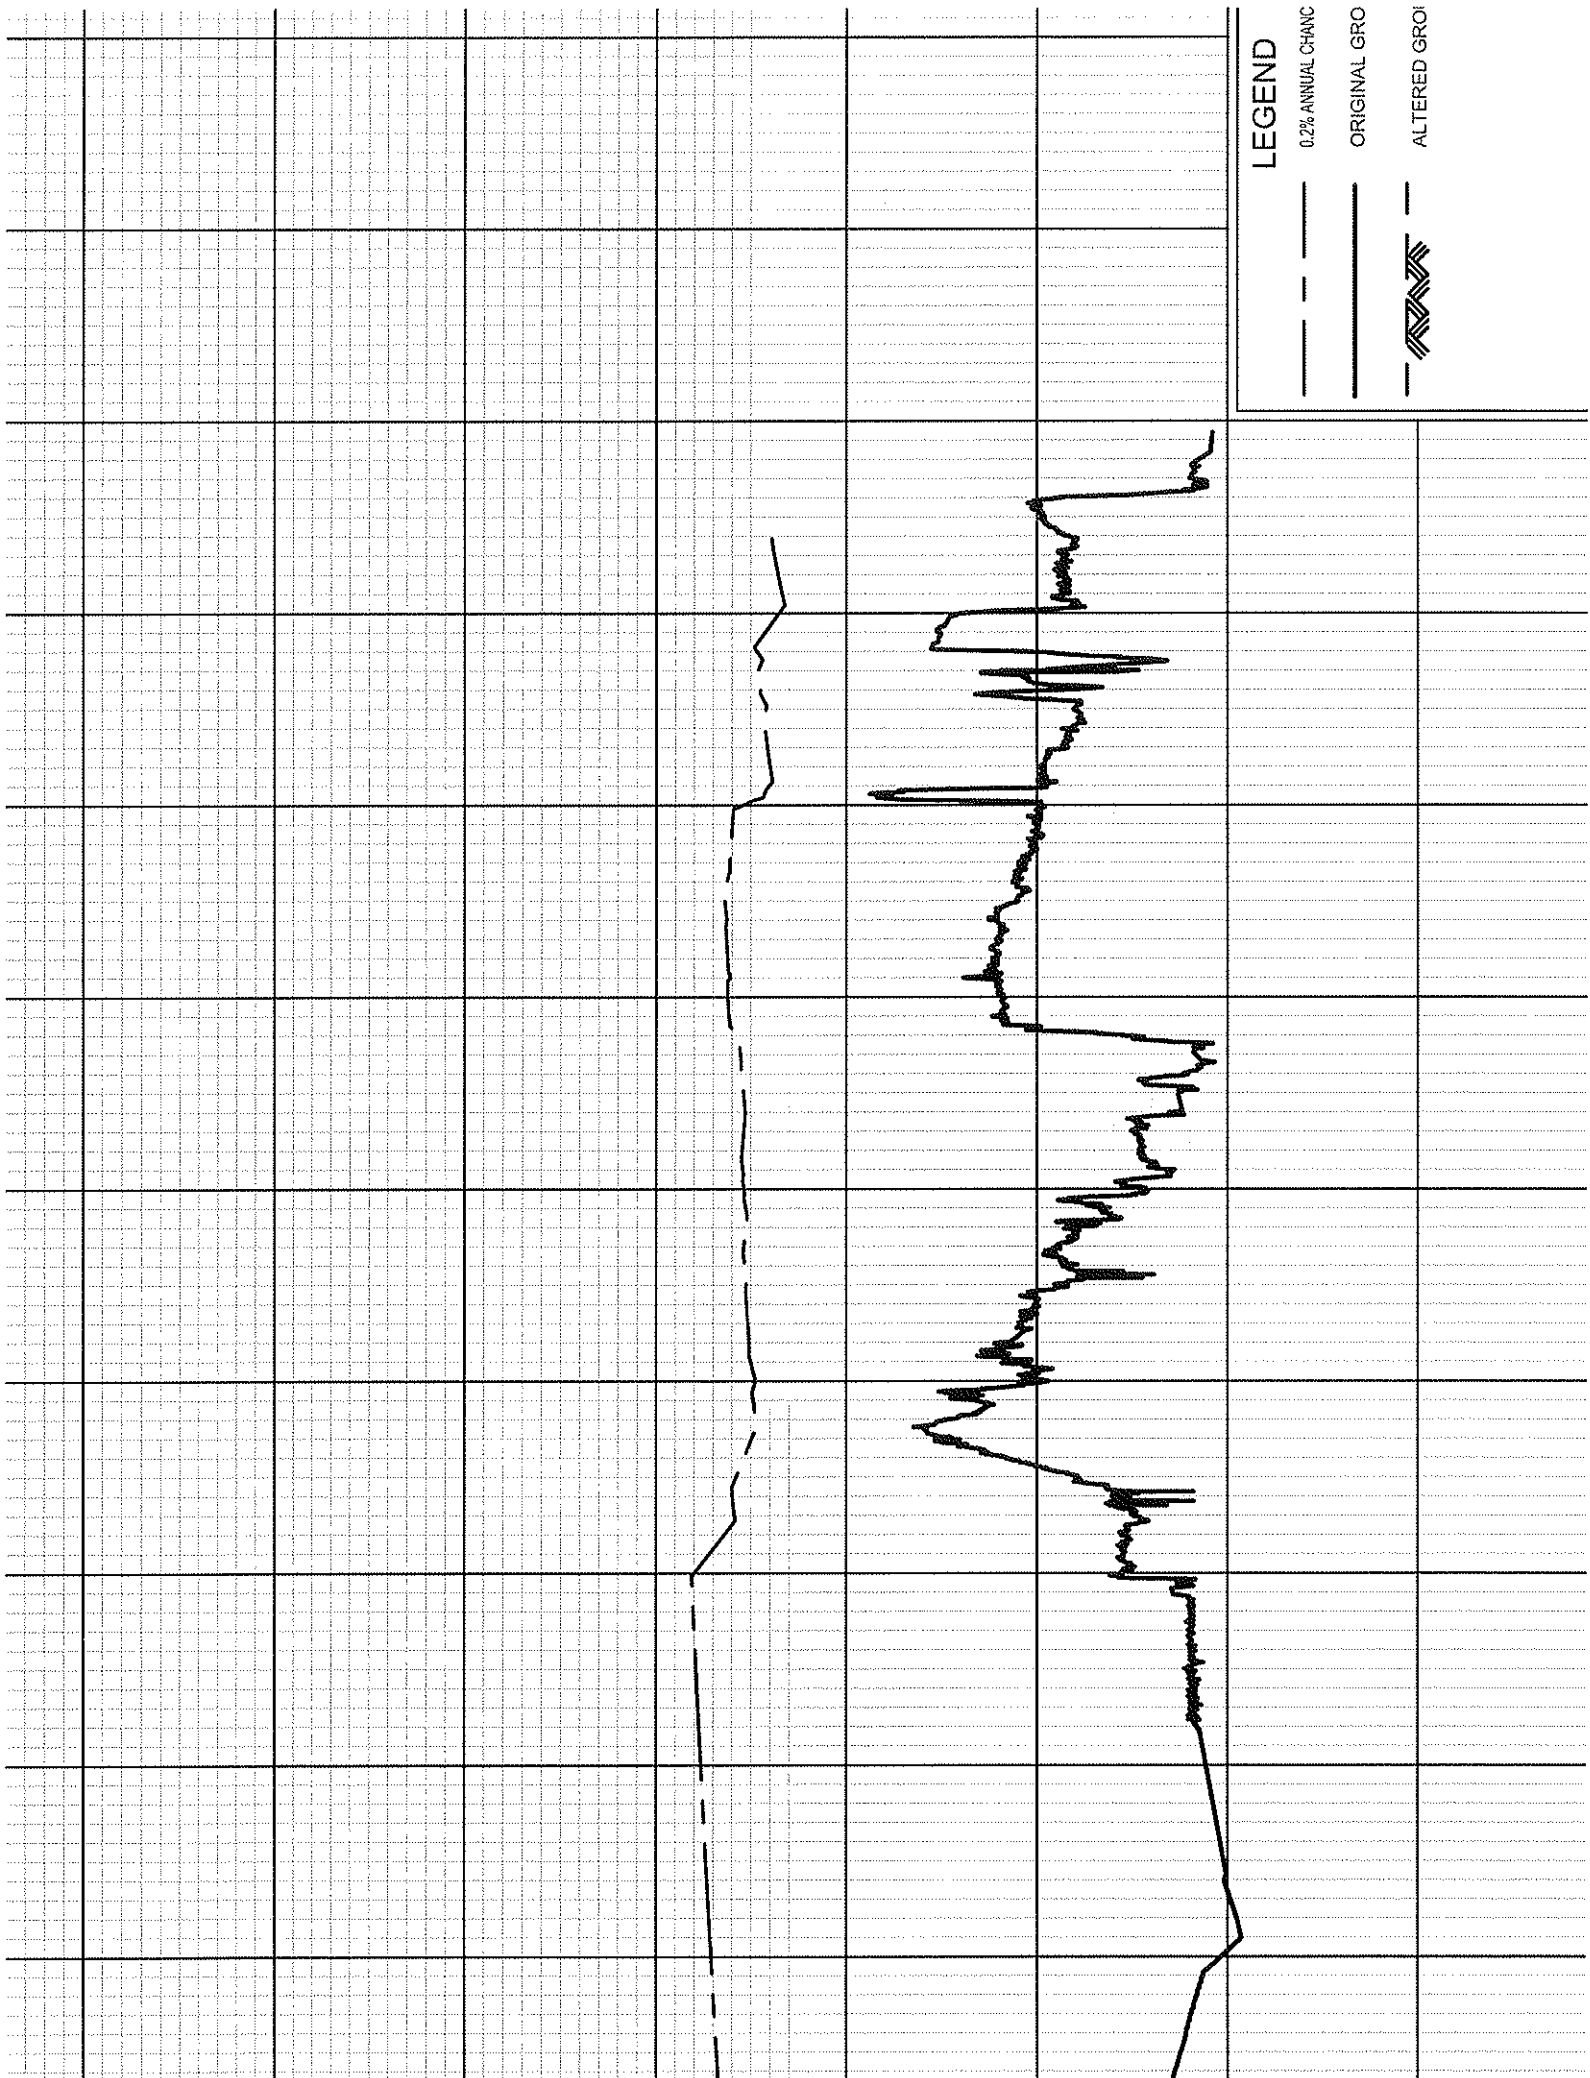

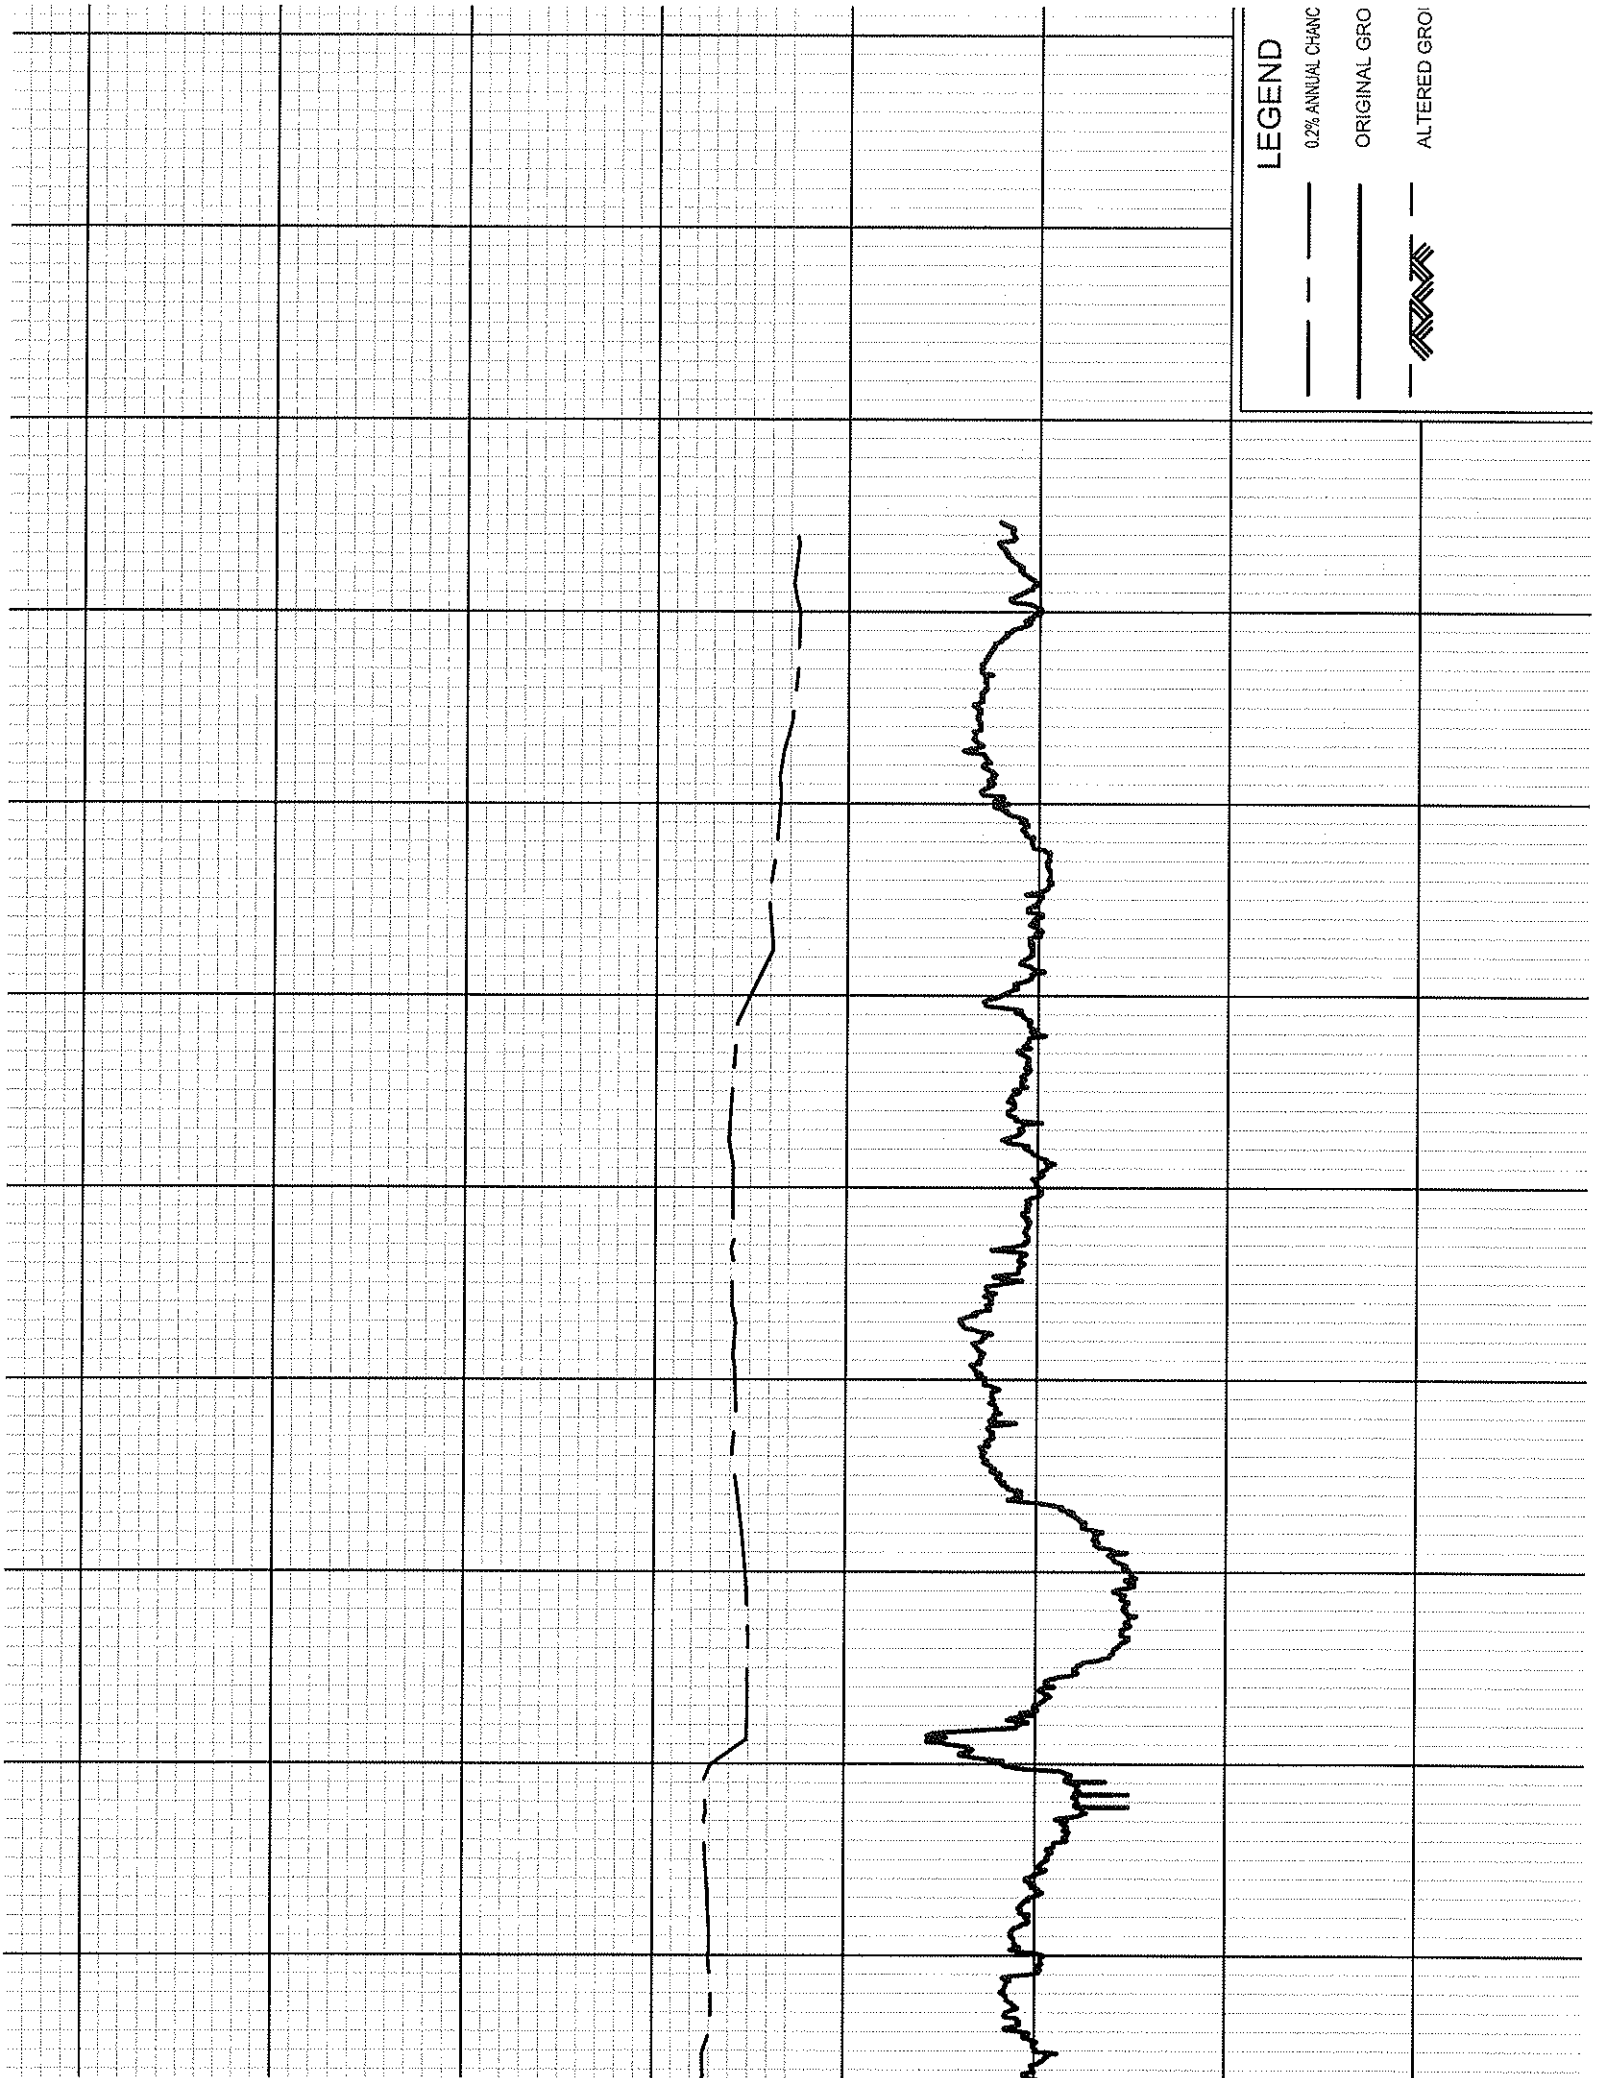


LEGEND

0.2% ANNUAL CHANC

ORIGINAL GRO

ALTERED GRO



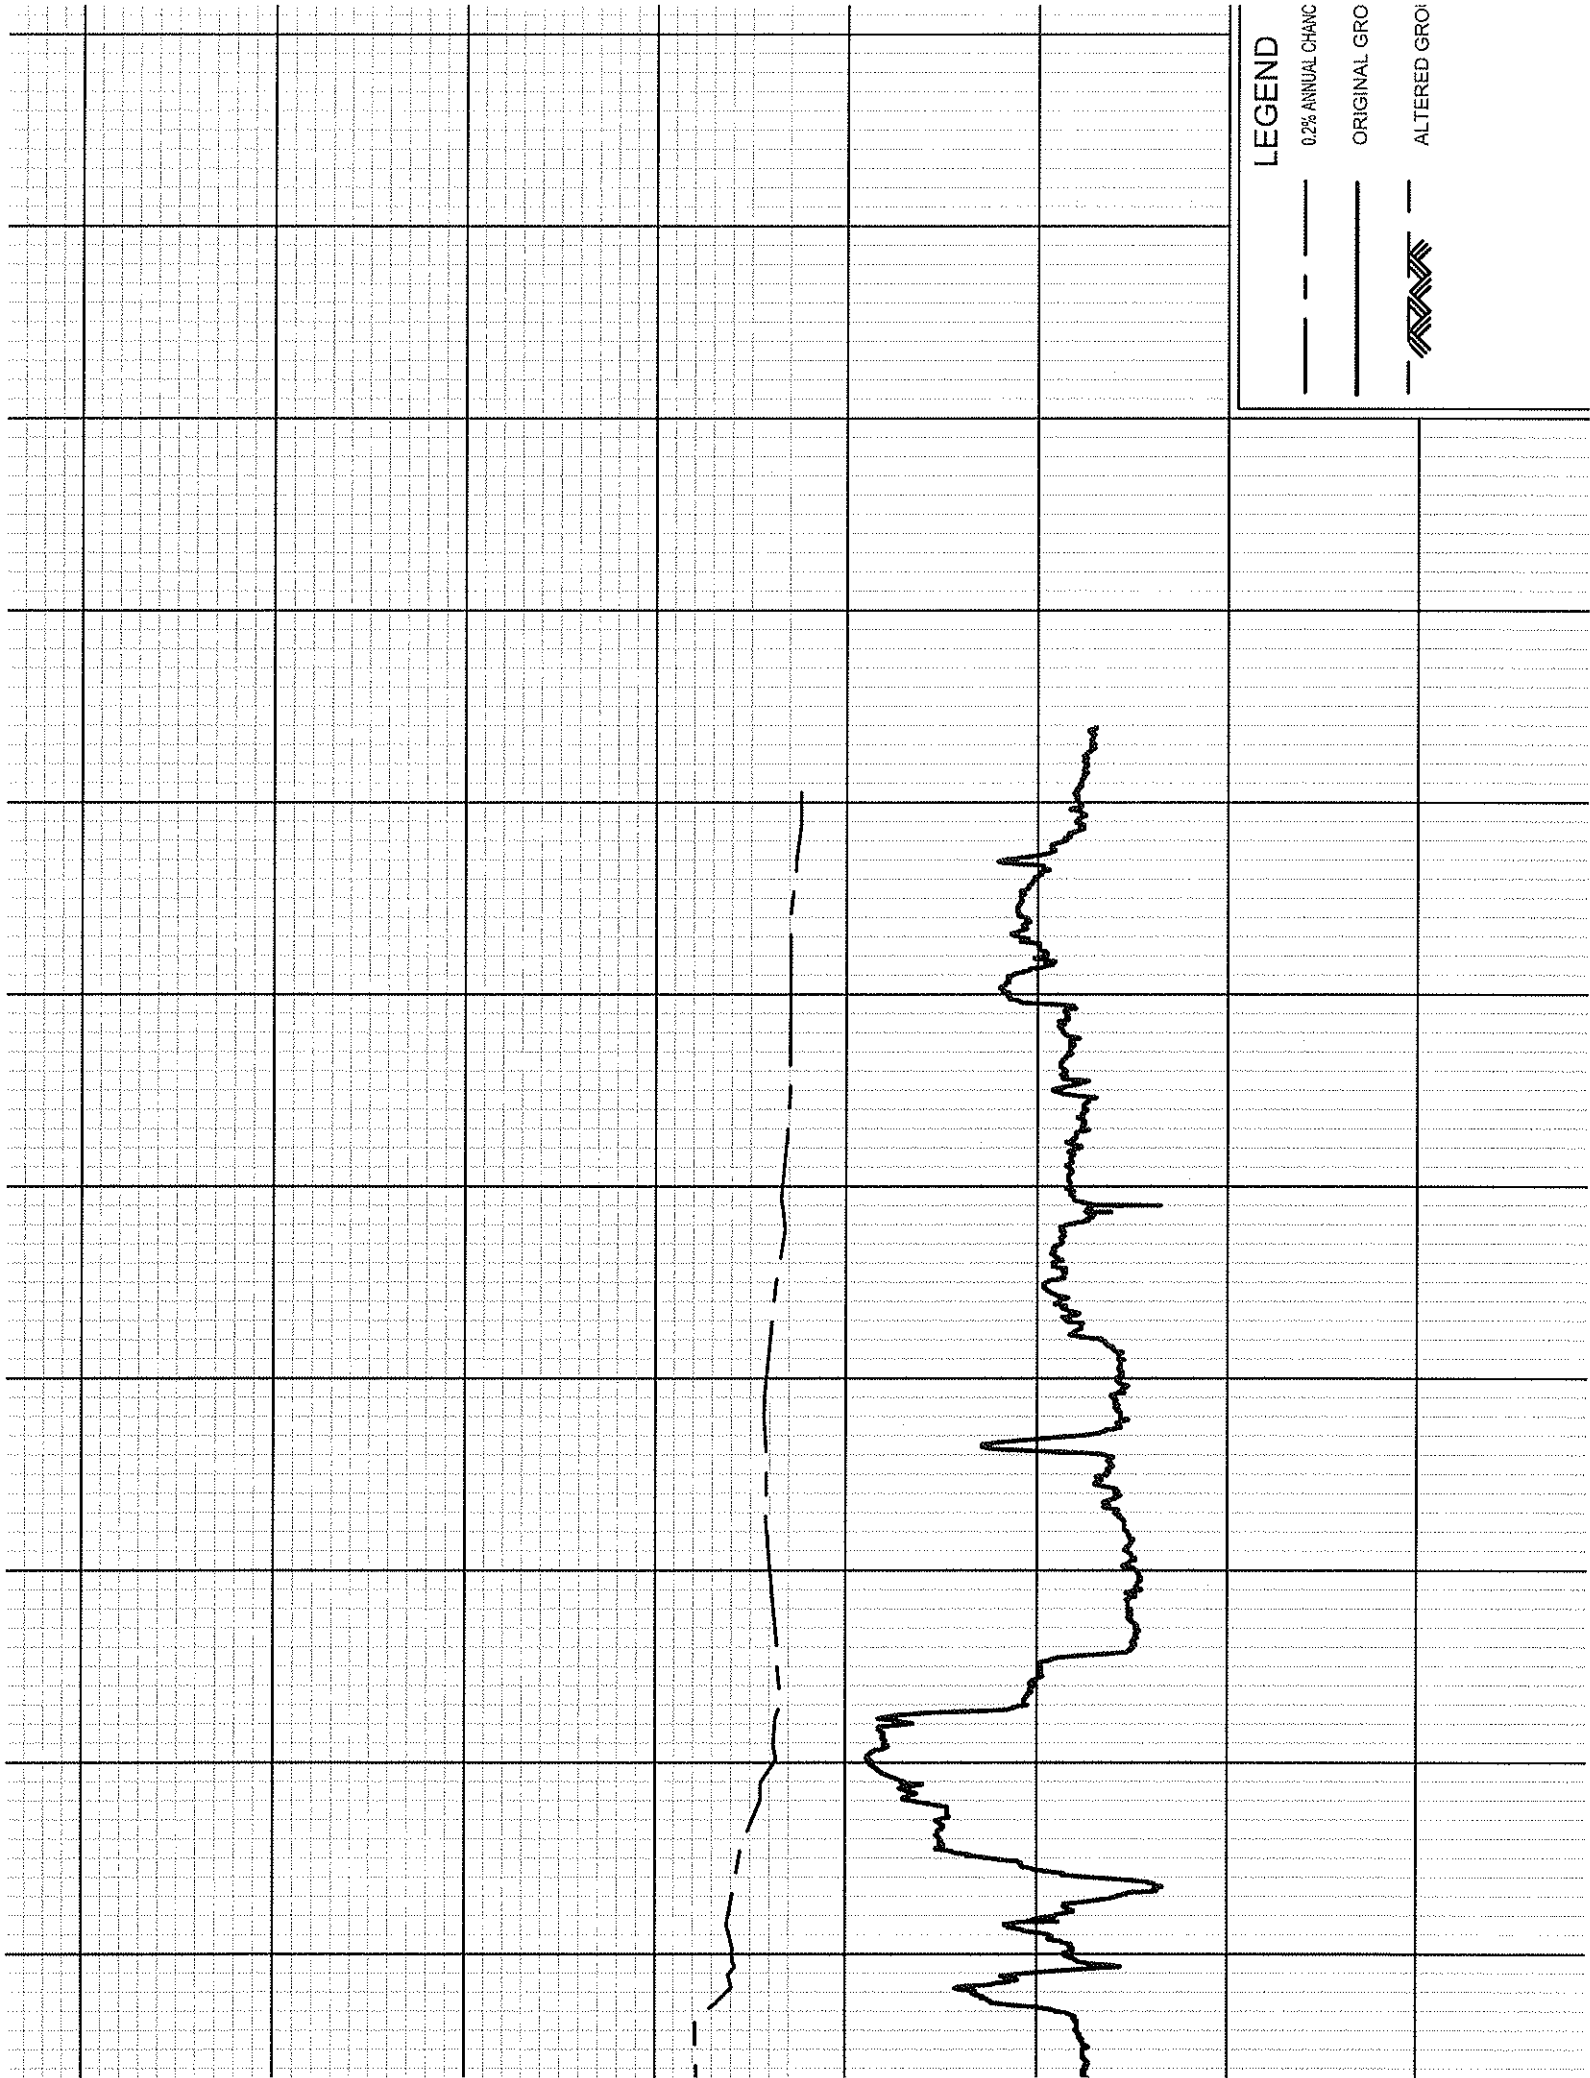

LEGEND

0.2% ANNUAL CHANC

ORIGINAL GRO

ALTERED GRO



**APPENDIX 4
ANNOTATED FIS DATA**

FLOODING SOURCE		FLOODWAY			BASE FLOOD WATER SURFACE ELEVATION (FEET NAVD88)			
CROSS SECTION	DISTANCE	WIDTH (FEET)	SECTION AREA (SQUARE FEET)	MEAN VELOCITY (FEET PER SECOND)	REGULATORY	WITHOUT FLOODWAY	WITH FLOODWAY	INCREASE
Tchoutacabouffa River								
A	4,100 ¹	1,226	10,326	3.0	*	3.7 ³	4.7	1.0
B	14,900 ¹	1,000	8,960	3.5	*	5.7 ³	6.6	0.9
C	21,764 ¹	1147	11741	2.7	*	7.0 ³	7.9	0.9
D	25,464 ¹	580	11788	2.7	*	7.6 ³	8.5	0.9
E	38,014 ¹	384	9312	3.4	*	8.3 ³	9.2	0.9
F	52,464 ¹	300	6546	4.8	13.9	11.1 ³	11.7	0.6
G	55,914 ¹	292	4161	7.5	13.9	11.9 ³	12.6	0.7
H	71,514 ¹	108	1408	11.2	15.2	14.6 ³	15.6	1.0
I	107,264 ¹	204	3057	4.3	37.1	37.1	38.1	1.0
Turkey Creek								
A	2,680 ²	297 186	2,053 1481	2.8 5.0	*	9.5³ 7.8 ³	10.3 7.8	0.8 0.0
B	7,730 ²	435 448	3,452 2920	1.7 2.0	14.2	11.4³ 11.0 ³	12.4 11.9	1.0 0.9
C	10,430 ²	495	4,186	1.4	14.2	12.2 ³	13.2	1.0
D	12,830 ²	200	1,398	3.9	14.6	13.2 ³	14.2	1.0
E	13,530 ²	263	2,671	2.1	14.8	13.9 ³	14.8	0.9
F	14,570 ²	735	5,821	0.9	15.4	14.4 ³	15.4	1.0
G	21,430 ²	129	898	5.4	16.6	16.3 ³	17.2	0.9
H	25,230 ²	500	3,111	1.6	20.4	20.3 ³	21.3	1.0
I	28,330 ²	1,006	4,362	1.1	21.7	21.7	22.6	0.9
J	31,685 ²	798	1,770	2.6	24.9	24.9	25.8	0.9

¹ Feet above confluence with Biloxi River

² Feet above confluence with Bernard Bayou

³ Elevation computed without consideration of storm surge effects from Back Bay of Biloxi

* BFE determined by coastal storm surge flooding

Annotated FDT based on the proposed project


TABLE 7

FEDERAL EMERGENCY MANAGEMENT AGENCY
HARRISON COUNTY, MS
 AND INCORPORATED AREAS

FLOODWAY DATA

TCHOUTACABOUFFA RIVER - TURKEY CREEK

* Flood profile due to riverine flooding

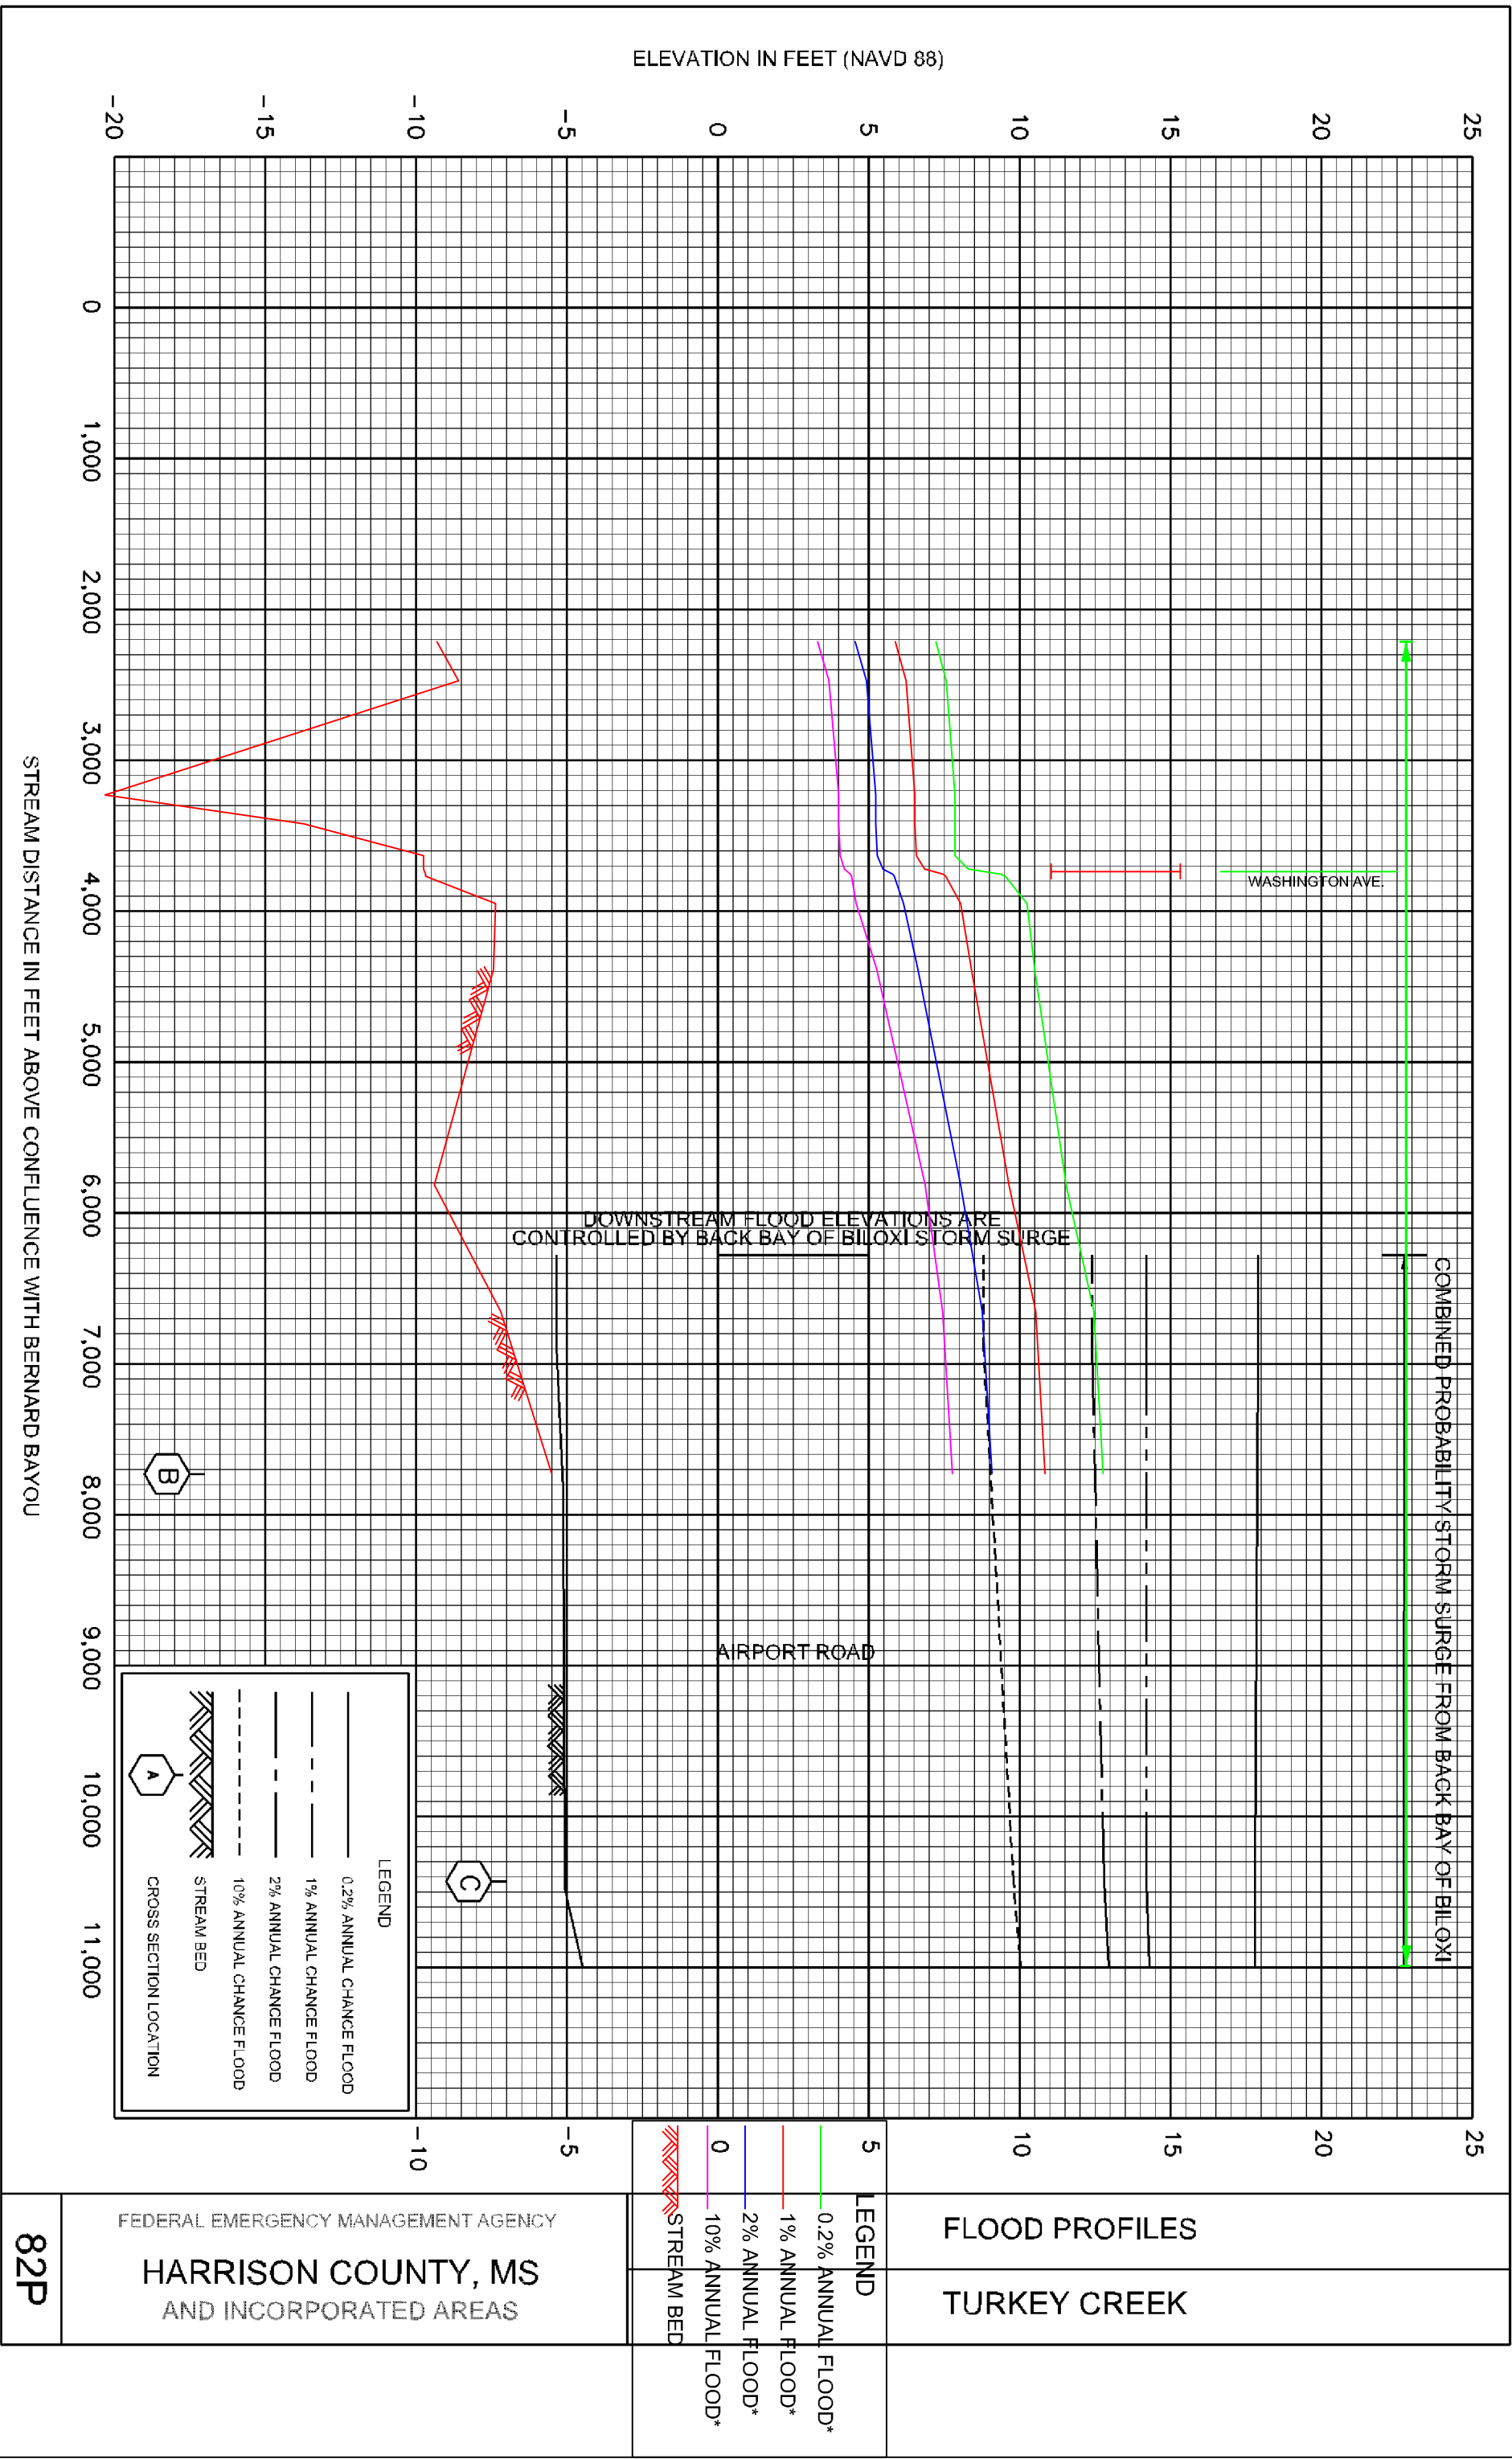

APPENDIX 5
CORRECTED EFFECTIVE VERSUS PORPOSED BYPASS
(PROFILES AND CROSS SECTIONS)

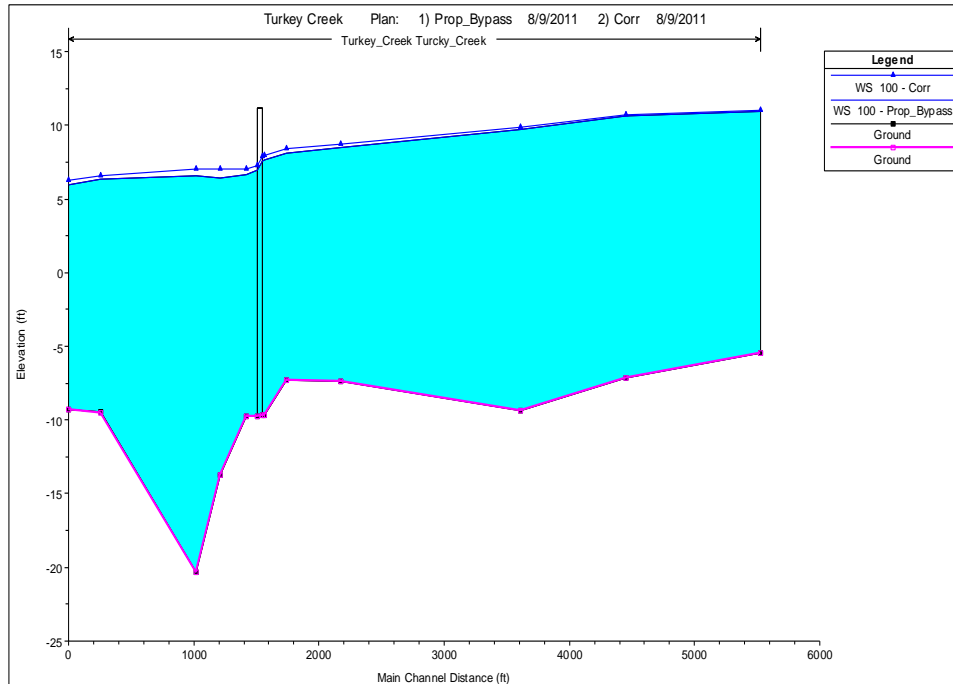


Figure 2: Corrected Effective versus Proposed Bypass (100-yr profile)

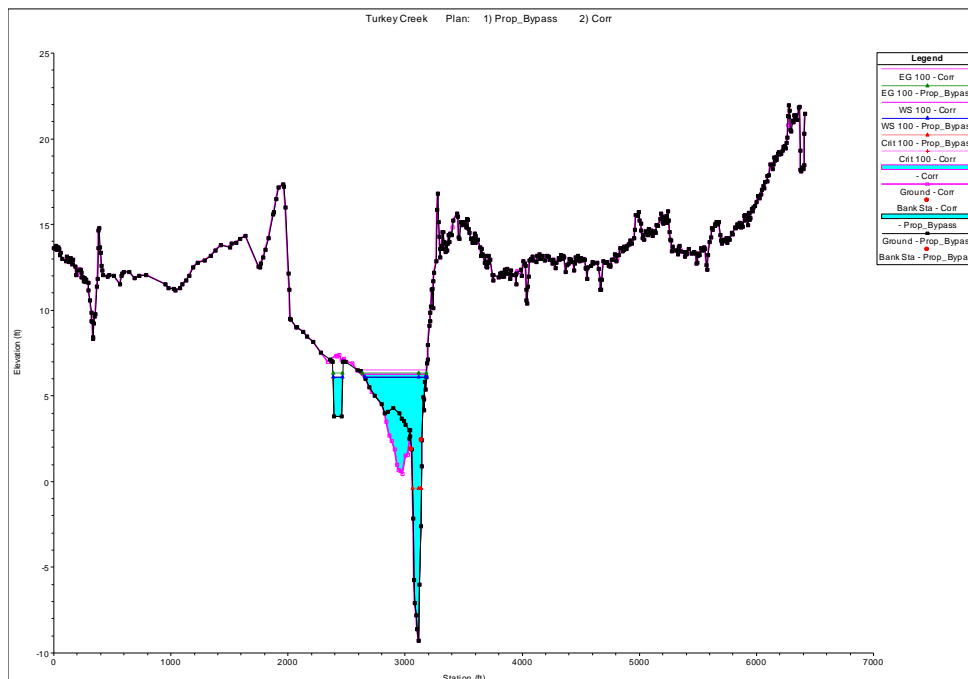


Figure 3: XS 557- Corrected Effective versus Proposed Bypass

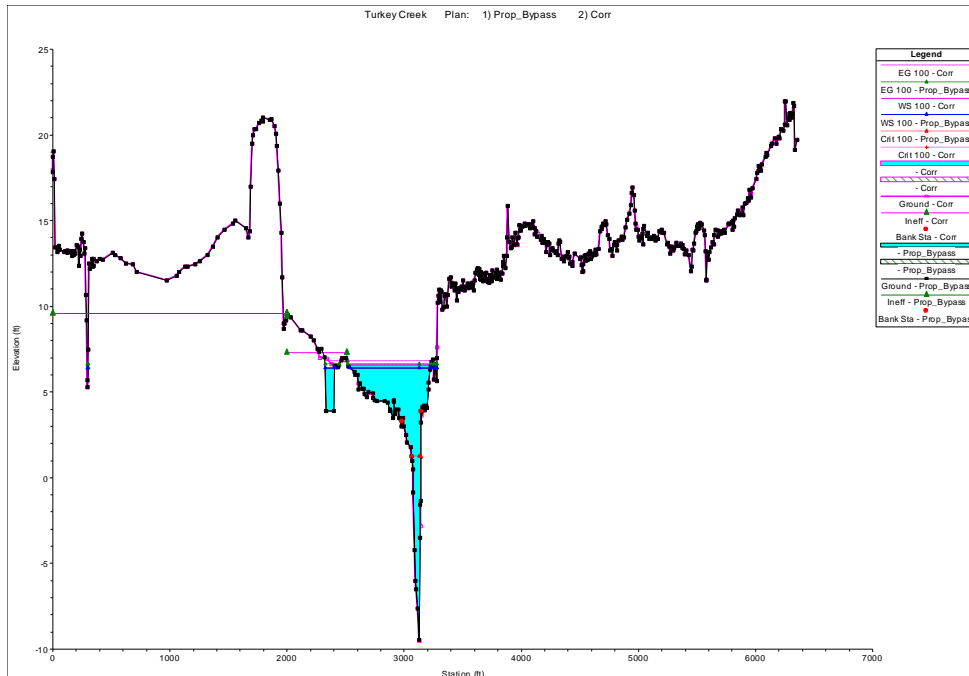


Figure 4: XS 815- Corrected Effective versus Proposed Bypass

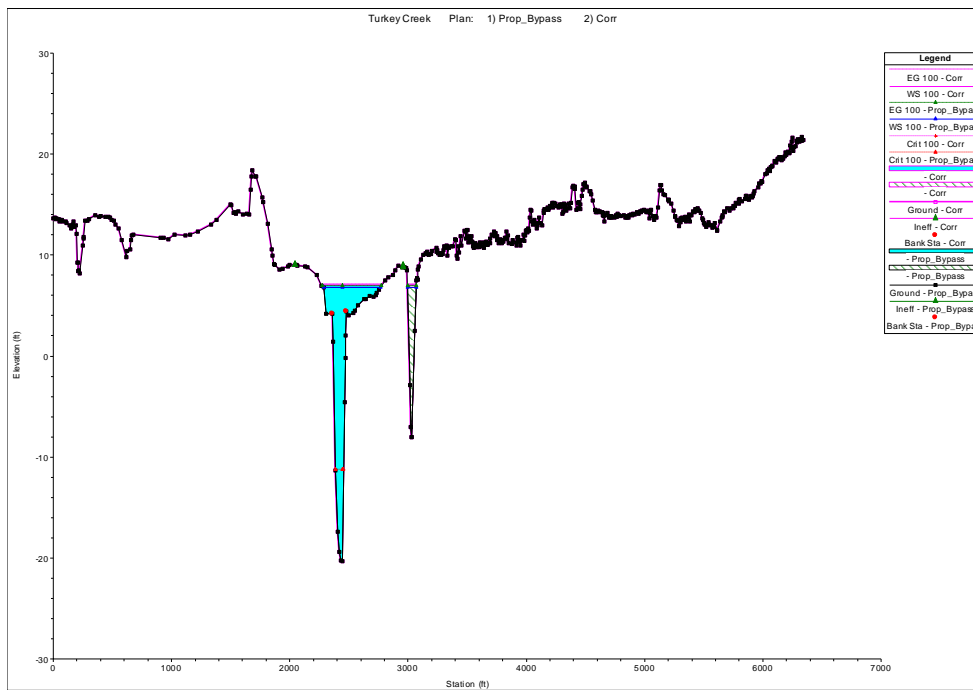


Figure 5: XS 1575- Corrected Effective versus Proposed Bypass

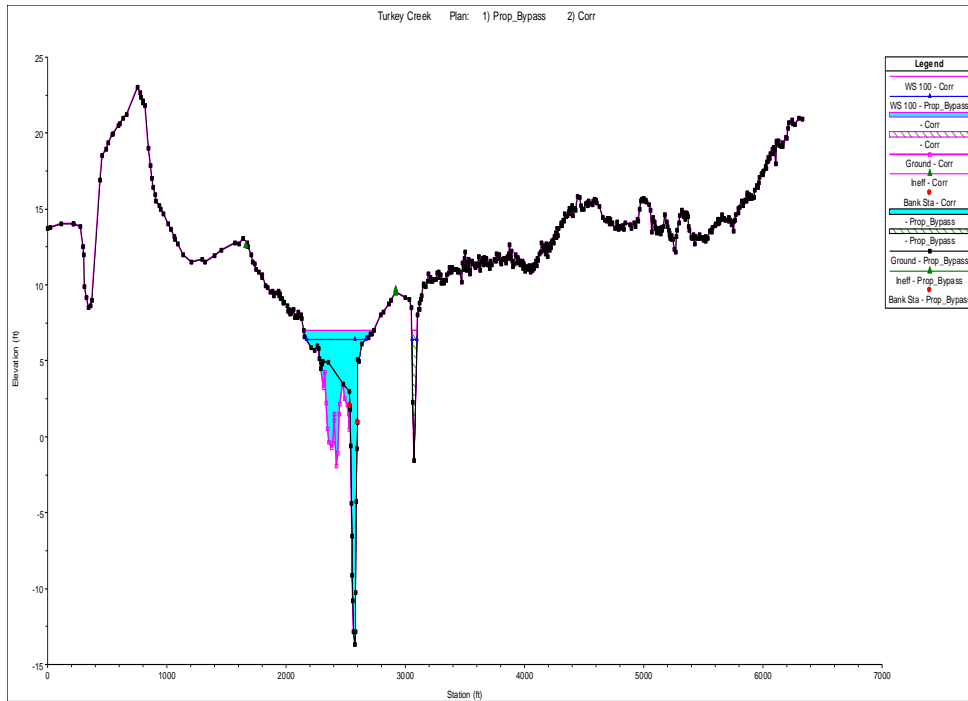


Figure 6: XS 1766- Corrected Effective versus Proposed Bypass

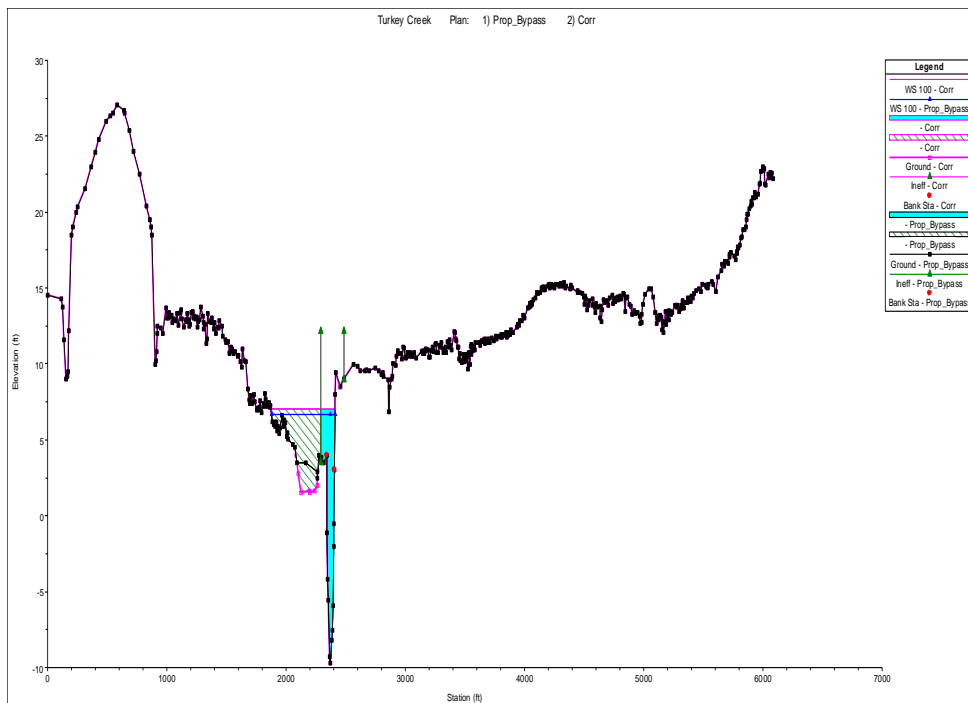


Figure 7: XS 1978- Corrected Effective versus Proposed Bypass

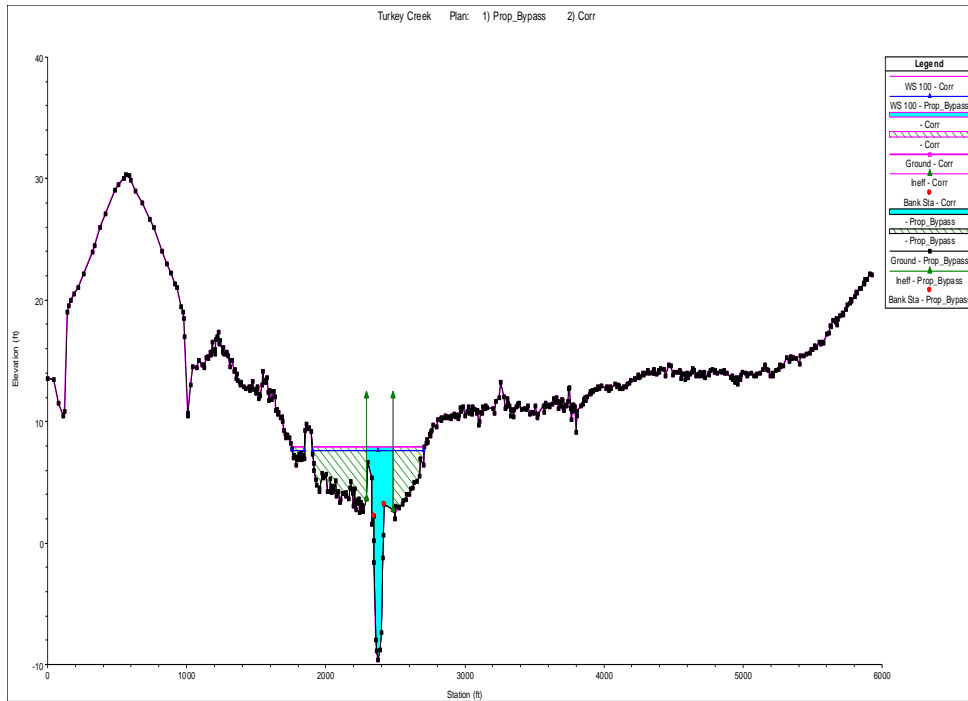


Figure 8: XS 2117- Corrected Effective versus Proposed Bypass

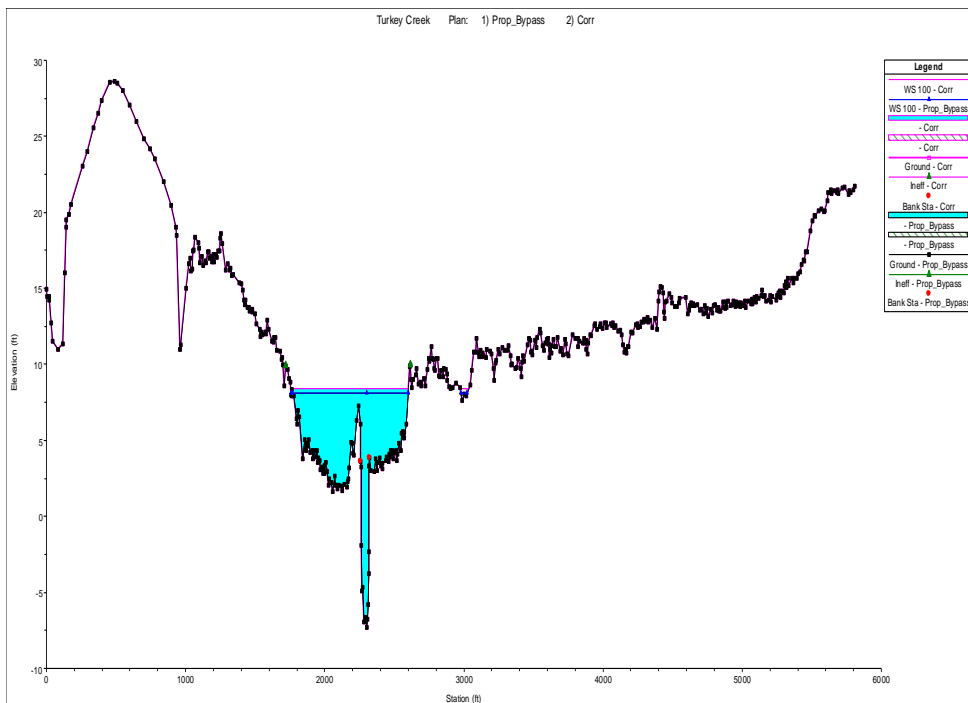


Figure 9: XS 2298- Corrected Effective versus Proposed Bypass

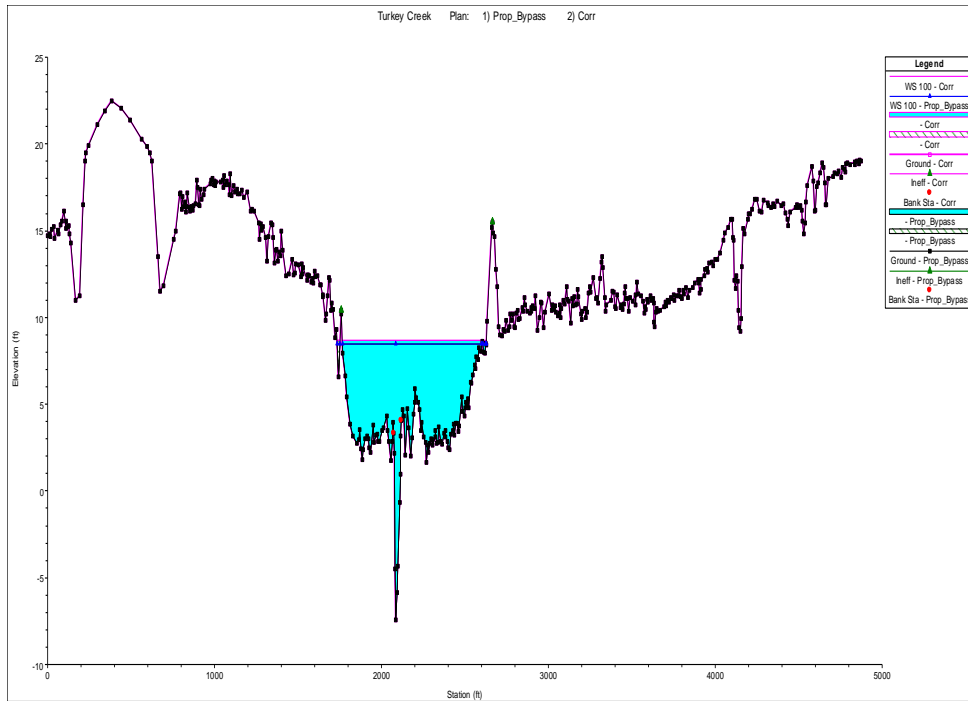


Figure 10: XS 2734- Corrected Effective versus Proposed Bypass

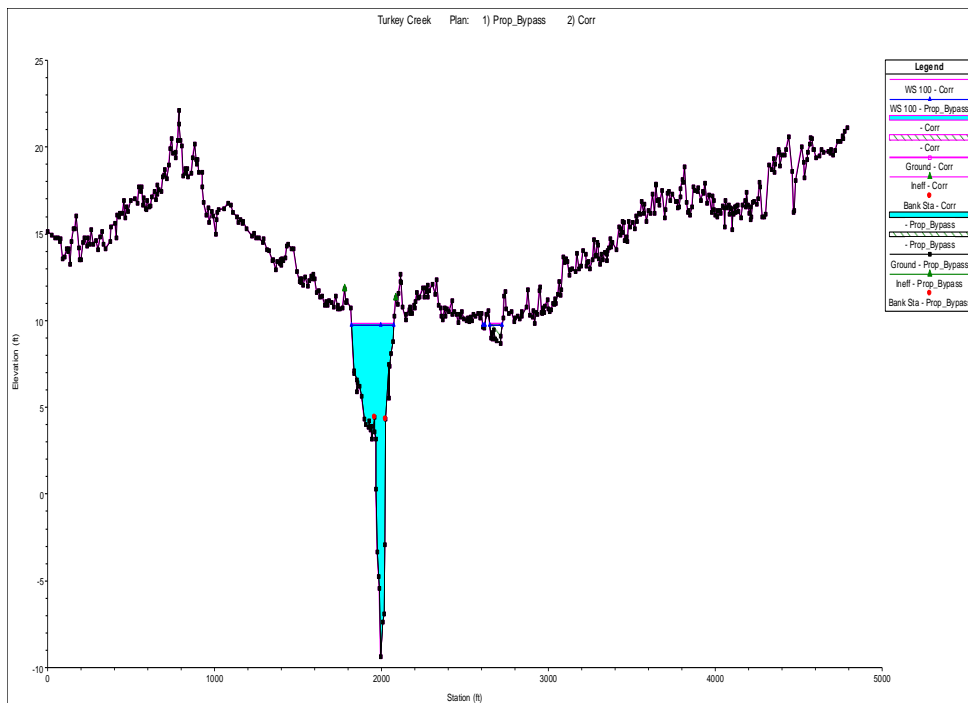


Figure 11: XS 4167- Corrected Effective versus Proposed Bypass

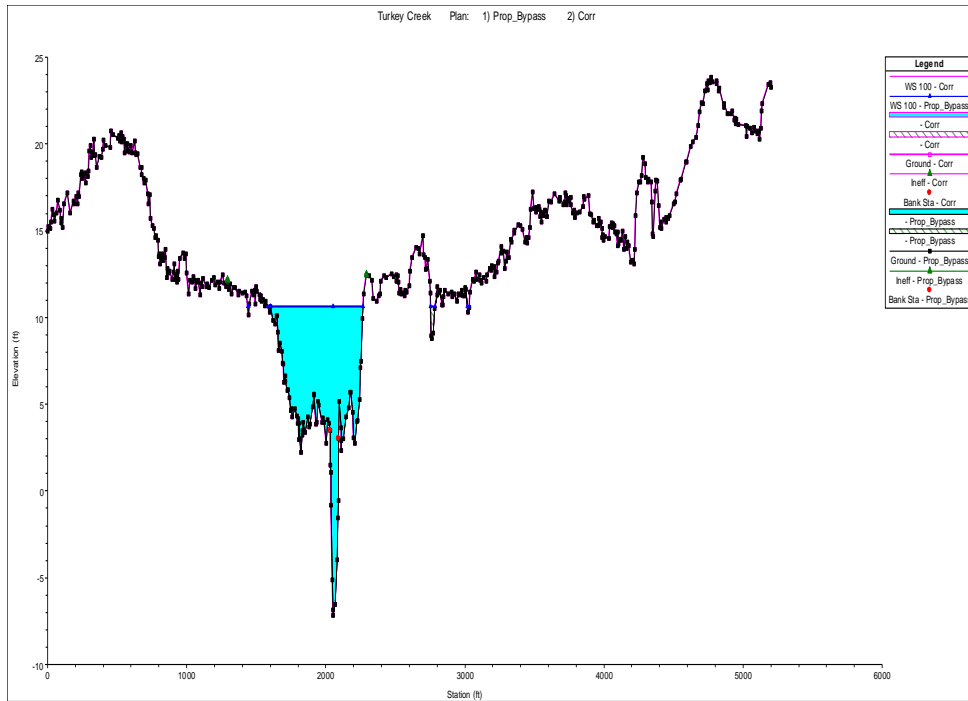


Figure 12: XS 5008- Corrected Effective versus Proposed Bypass

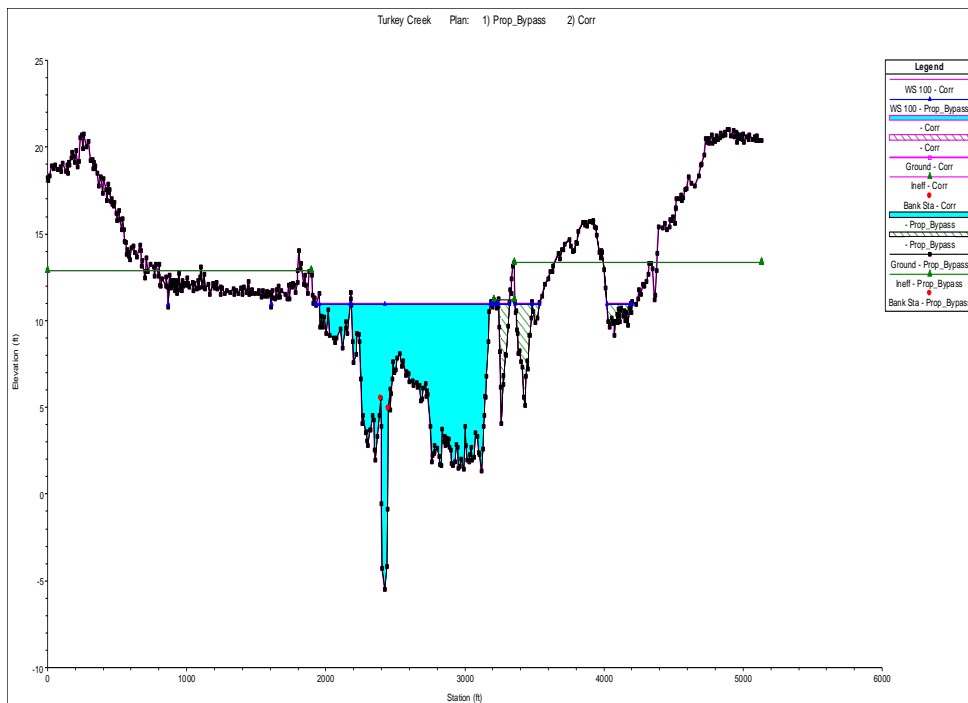



Figure 13: XS 6087- Corrected Effective versus Proposed Bypass

APPENDIX 6
DATA FILES ONLY – HYDRAULIC MODELS

APPENDIX 7
ENGINEERING CERTIFICATION

BASE FLOOD ELEVATION "NO-RISE" CERTIFICATION

This document is to certify that I am a duly qualified engineer licensed to practice in the State of Mississippi. It is to further certify that the attached technical data supports the fact that the Cavenham Forest Industries, LLC project will not impact the base flood elevations on Turkey Creek at published cross sections in the Flood Insurance Study for, City of Gulfport, dated September 12, 2011 and will not impact the base flood elevations at the unpublished cross-sections in the area of the proposed development.

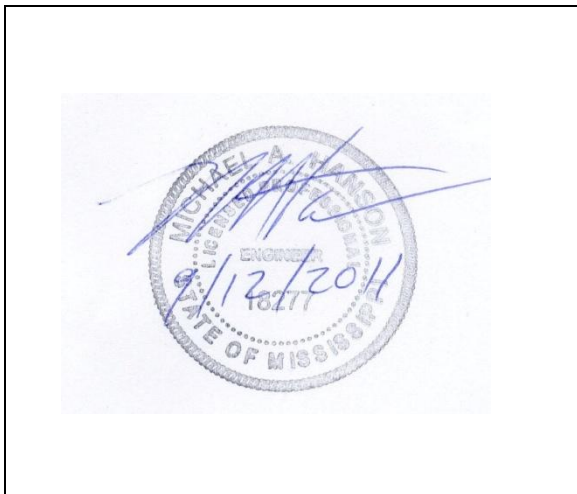

SEAL, SIGNATURE AND DATE

Michael A. Hanson, P.E., LEED AP BD+C

Name

Senior Associate

Title

Dewberry & Davis, Inc. of Mississippi

8401 Arlington Blvd.
Fairfax, VA, 22031

Address

FOR COMMUNITY USE ONLY:

Community Approval

Approved

Disapproved

Community Official's Name

Community Official's Signature

Title

APPENDIX I
Floodwater Spillway Design
Dewberry & Davis, Inc. of Mississippi


CAVENHAM FOREST INDUSTRIES, LLC TURKEY CREEK FLOODWATER SPILLWAY

SEPTEMBER 2011



Dewberry & Davis, Inc.
2301 HEMLOCK DRIVE
SUITE 200
RALEIGH, NC 27607
PHONE: 919.881.9939
FAX: 919.881.9923

CAVENHAM FOREST
INDUSTRIES, LLC
TURKEY CREEK
FLOODWATER SPILLWAY
GULFPORT, MISSISSIPPI
C/O ENVIRONMENTAL MANAGEMENT SERVICES, INC.
P.O. BOX 153869
HATTIESBURG, MS 39404-5389

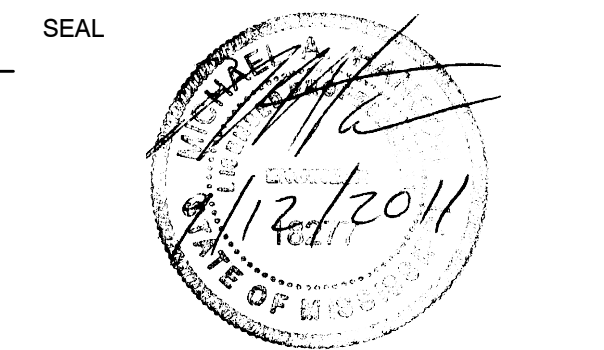

KEY PLAN

SCALE

No.	DATE	BY	Description

REVISIONS

DRAWN BY ACH
DESIGNED BY CML
CHECKED BY MAH
DATE SEPT. 2011


TITLE

TITLE SHEET

PROJECT NO. 50023352

1

SHEET NO. 1 OF 12

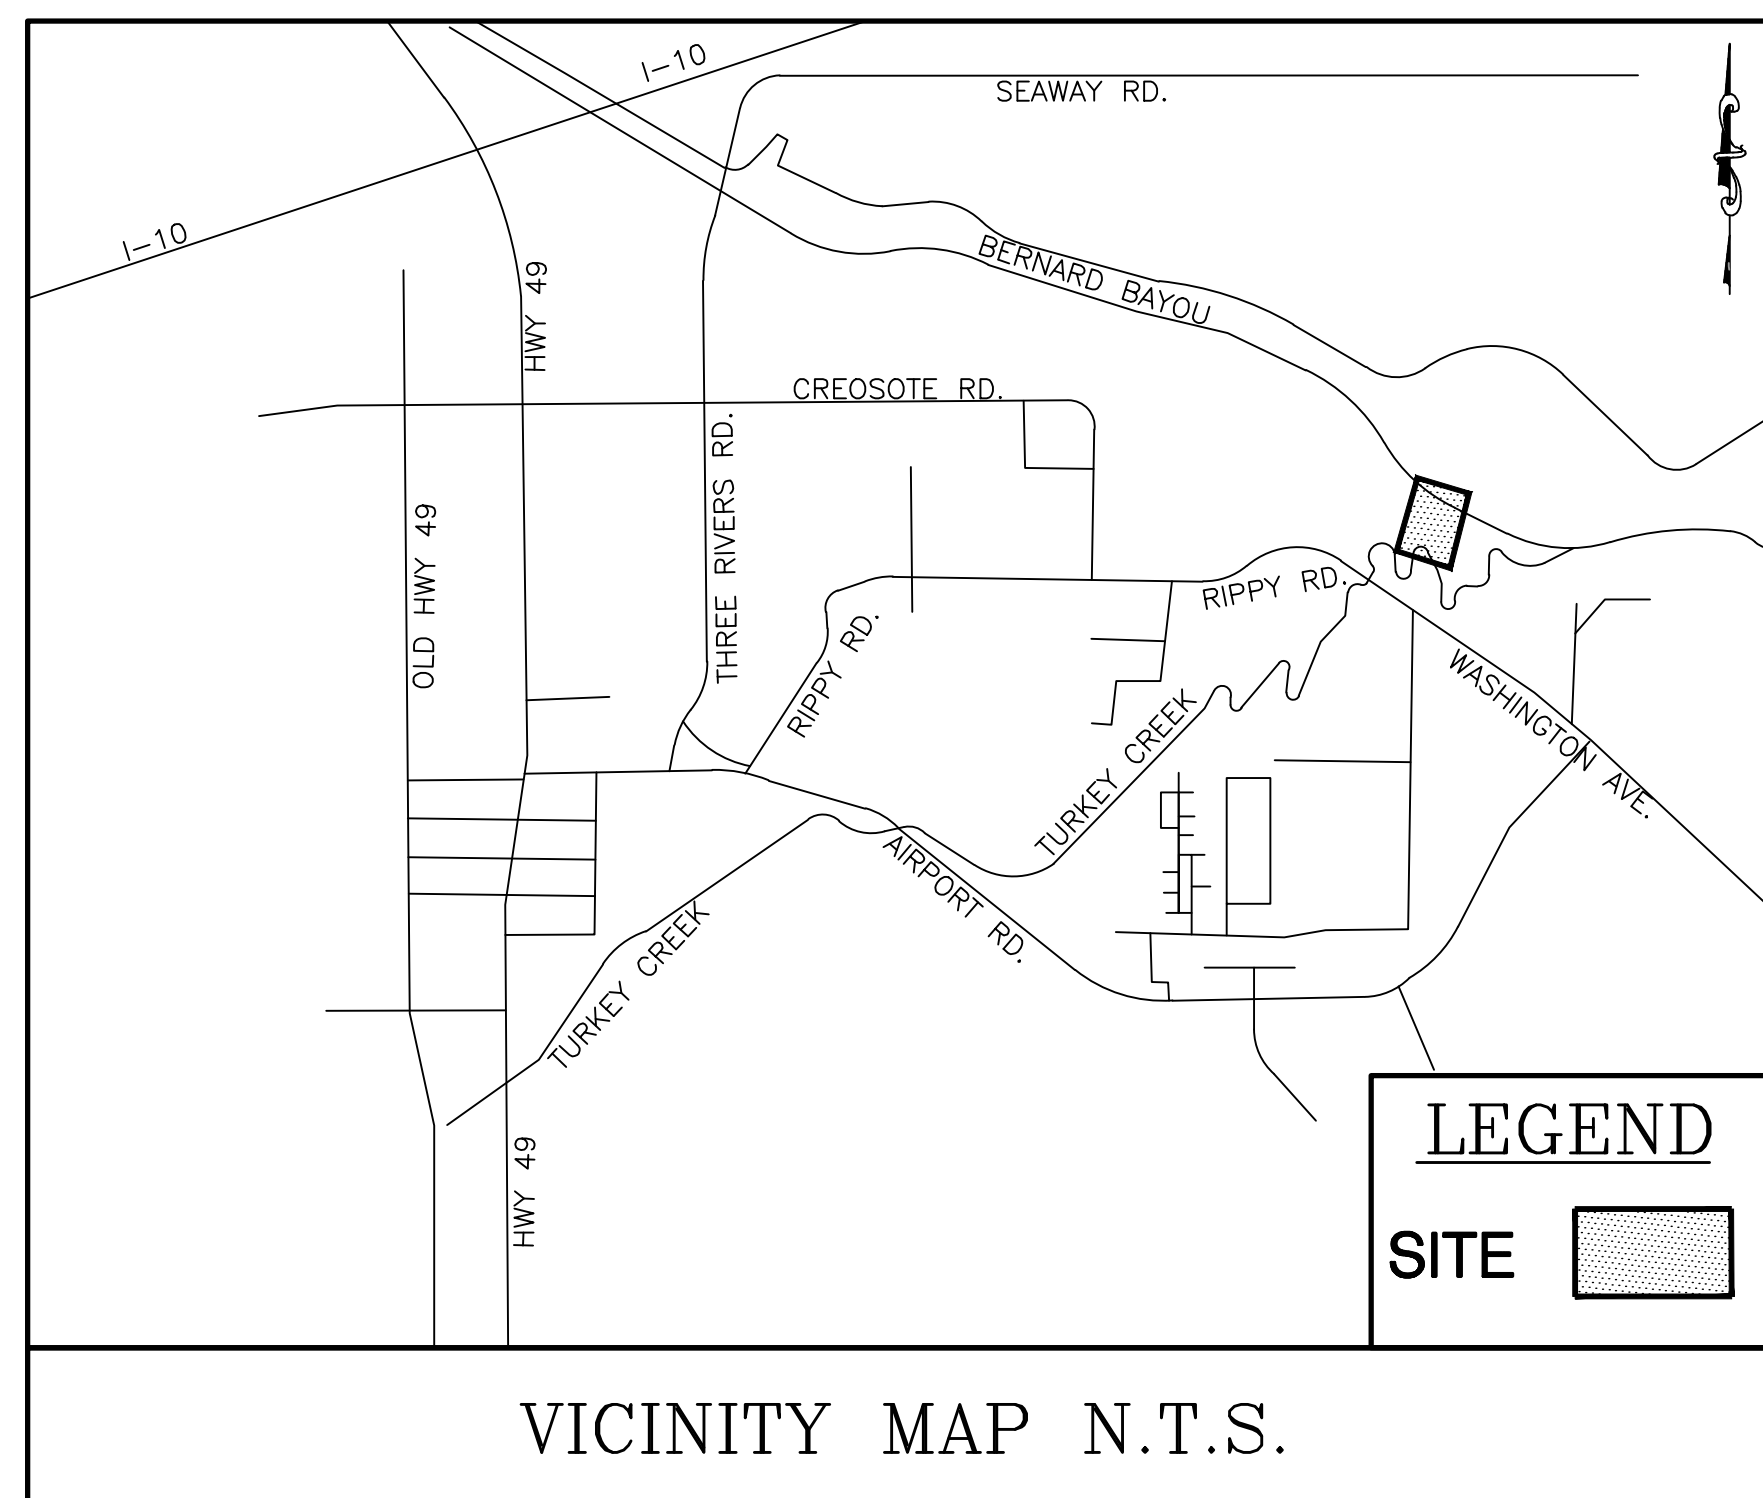




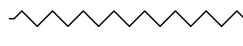



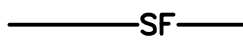
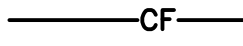

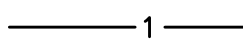

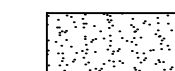
SHEET NO.	TITLE
1	TITLE SHEET
2	LEGEND AND GENERAL NOTES
3	EXISTING CONDITIONS
4	DEMOLITION PLAN
5	SITE PLAN & PROFILE
6	GRADING AND EROSION CONTROL PLAN
7	ALIGNMENT GEOMETRY PLAN
8	GENERAL DETAILS
9	GENERAL DETAILS
10	GENERAL DETAILS
11	GENERAL DETAILS
12	STRUCTURAL DETAILS

GENERAL NOTES

- SHEET PILING TO BE DESIGNED BY OWNER. PLANS ONLY INDICATE LOCATION IN RELATION TO FLOODWATER SPILLWAY.
- ALL CONSTRUCTION ACTIVITIES MUST BE PERFORMED IN THE DRY.
- CONTRACTOR SHALL ESTABLISH BASELINE AS SHOWN ON PLANS, THEN USE TYPICAL CROSS SECTION SHOWN IN DETAILS TO CONSTRUCT FLOODWATER SPILLWAY AND TIE TO GRADE. SIDE SLOPES AND BOTTOM WIDTH OF CHANNEL WILL REMAIN CONSTANT.
- GULFPORT PLANT COORDINATE SYSTEM USED ON THIS PLAN SET AND PROVIDED BY ENVIRONMENTAL MANAGEMENT SERVICES, INC.
- HORIZONTAL CONTROL (GULFPORT PLANT COORDINATE SYSTEM) AND VERTICAL CONTROL (NAVD88), SHOWN ON EXISTING CONDITIONS SHEET 3, PROVIDED BY ENVIRONMENTAL MANAGEMENT SERVICES, INC YIELDING VALUES OF:

#29	N= 187.11	#464	N= -11.43
	E= -581.29		E= 1830.40
	ELEV=25.77		ELEV= 6.35
- PROJECT LOCATED NEAR CONFLUENCE OF BERNARD BAYOU AND TURKEY CREEK IN GULFPORT, MISSISSIPPI.
- ALL EXISTING SITE FEATURES AND CONTOURS PROVIDED BY ENVIRONMENTAL MANAGEMENT SERVICES, INC.
- GRADING SHEET SHOWS PROPOSED GRADING FOR FLOODWATER SPILLWAY IN RELATION TO PROPOSED CONTOURS PROVIDED BY ENVIRONMENTAL MANAGEMENT SERVICES, INC.
- MEAN LOW TIDE= 0.03' (TIDAL DATA PROVIDED BY ENVIRONMENTAL MANAGEMENT SERVICES, INC.)
MEAN HIGH TIDE= 1.34'.
- SHEET PILING, CAP AND CONNECTION TO FLOODWATER SPILLWAY WILL BE PERFORMED BY OTHERS.

STANDARD LEGEND

DESCRIPTION	SYMBOL
MONITORING WELL	
PROPERTY LINE	
SLURRY WALL	
SHEET PILING	
SOIL BENTONITE WALL	
WORKPAD	
BENCHMARK	
SILT FENCE	
CONSTRUCTION FENCE	
EXISTING CONCRETE SLAB	
PROPOSED CONTOURS	
EXISTING CONTOURS	
ARTICULATED CONCRETE ARMORING	



Dewberry & Davis, Inc.
 2301 REXWOODS DRIVE
 SUITE 200
 RALEIGH, NC 27607
 PHONE: 919.881.9939
 FAX: 919.881.9923

CAVENHAM FOREST INDUSTRIES, LLC
 TURKEY CREEK
 FLOODWATER SPILLWAY
 GULFPORT, MISSISSIPPI
 C/O ENVIRONMENTAL MANAGEMENT SERVICES, INC.
 P.O. BOX 153869
 HATTIESBURG, MS 39404-5389

SEAL



KEY PLAN

SCALE

No.	DATE	BY	Description
REVISIONS			


DRAWN BY ACH
 DESIGNED BY CML
 CHECKED BY MAH
 DATE SEPT. 2011

TITLE

LEGEND AND GENERAL NOTES

PROJECT NO. 50023352

SEAL

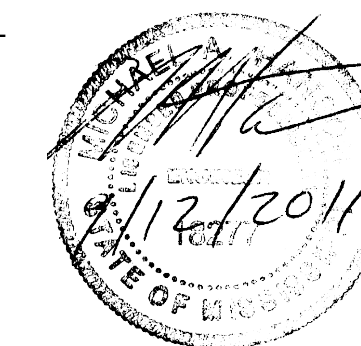

KEY PLAN


SCALE


No.	DATE	BY	Description
REVISIONS			

DRAWN BY	ACH
DESIGNED BY	CML
CHECKED BY	MAH
DATE	SEPT. 2011

TITLE
**EXISTING
 CONDITIONS**

PROJECT NO. 50023352

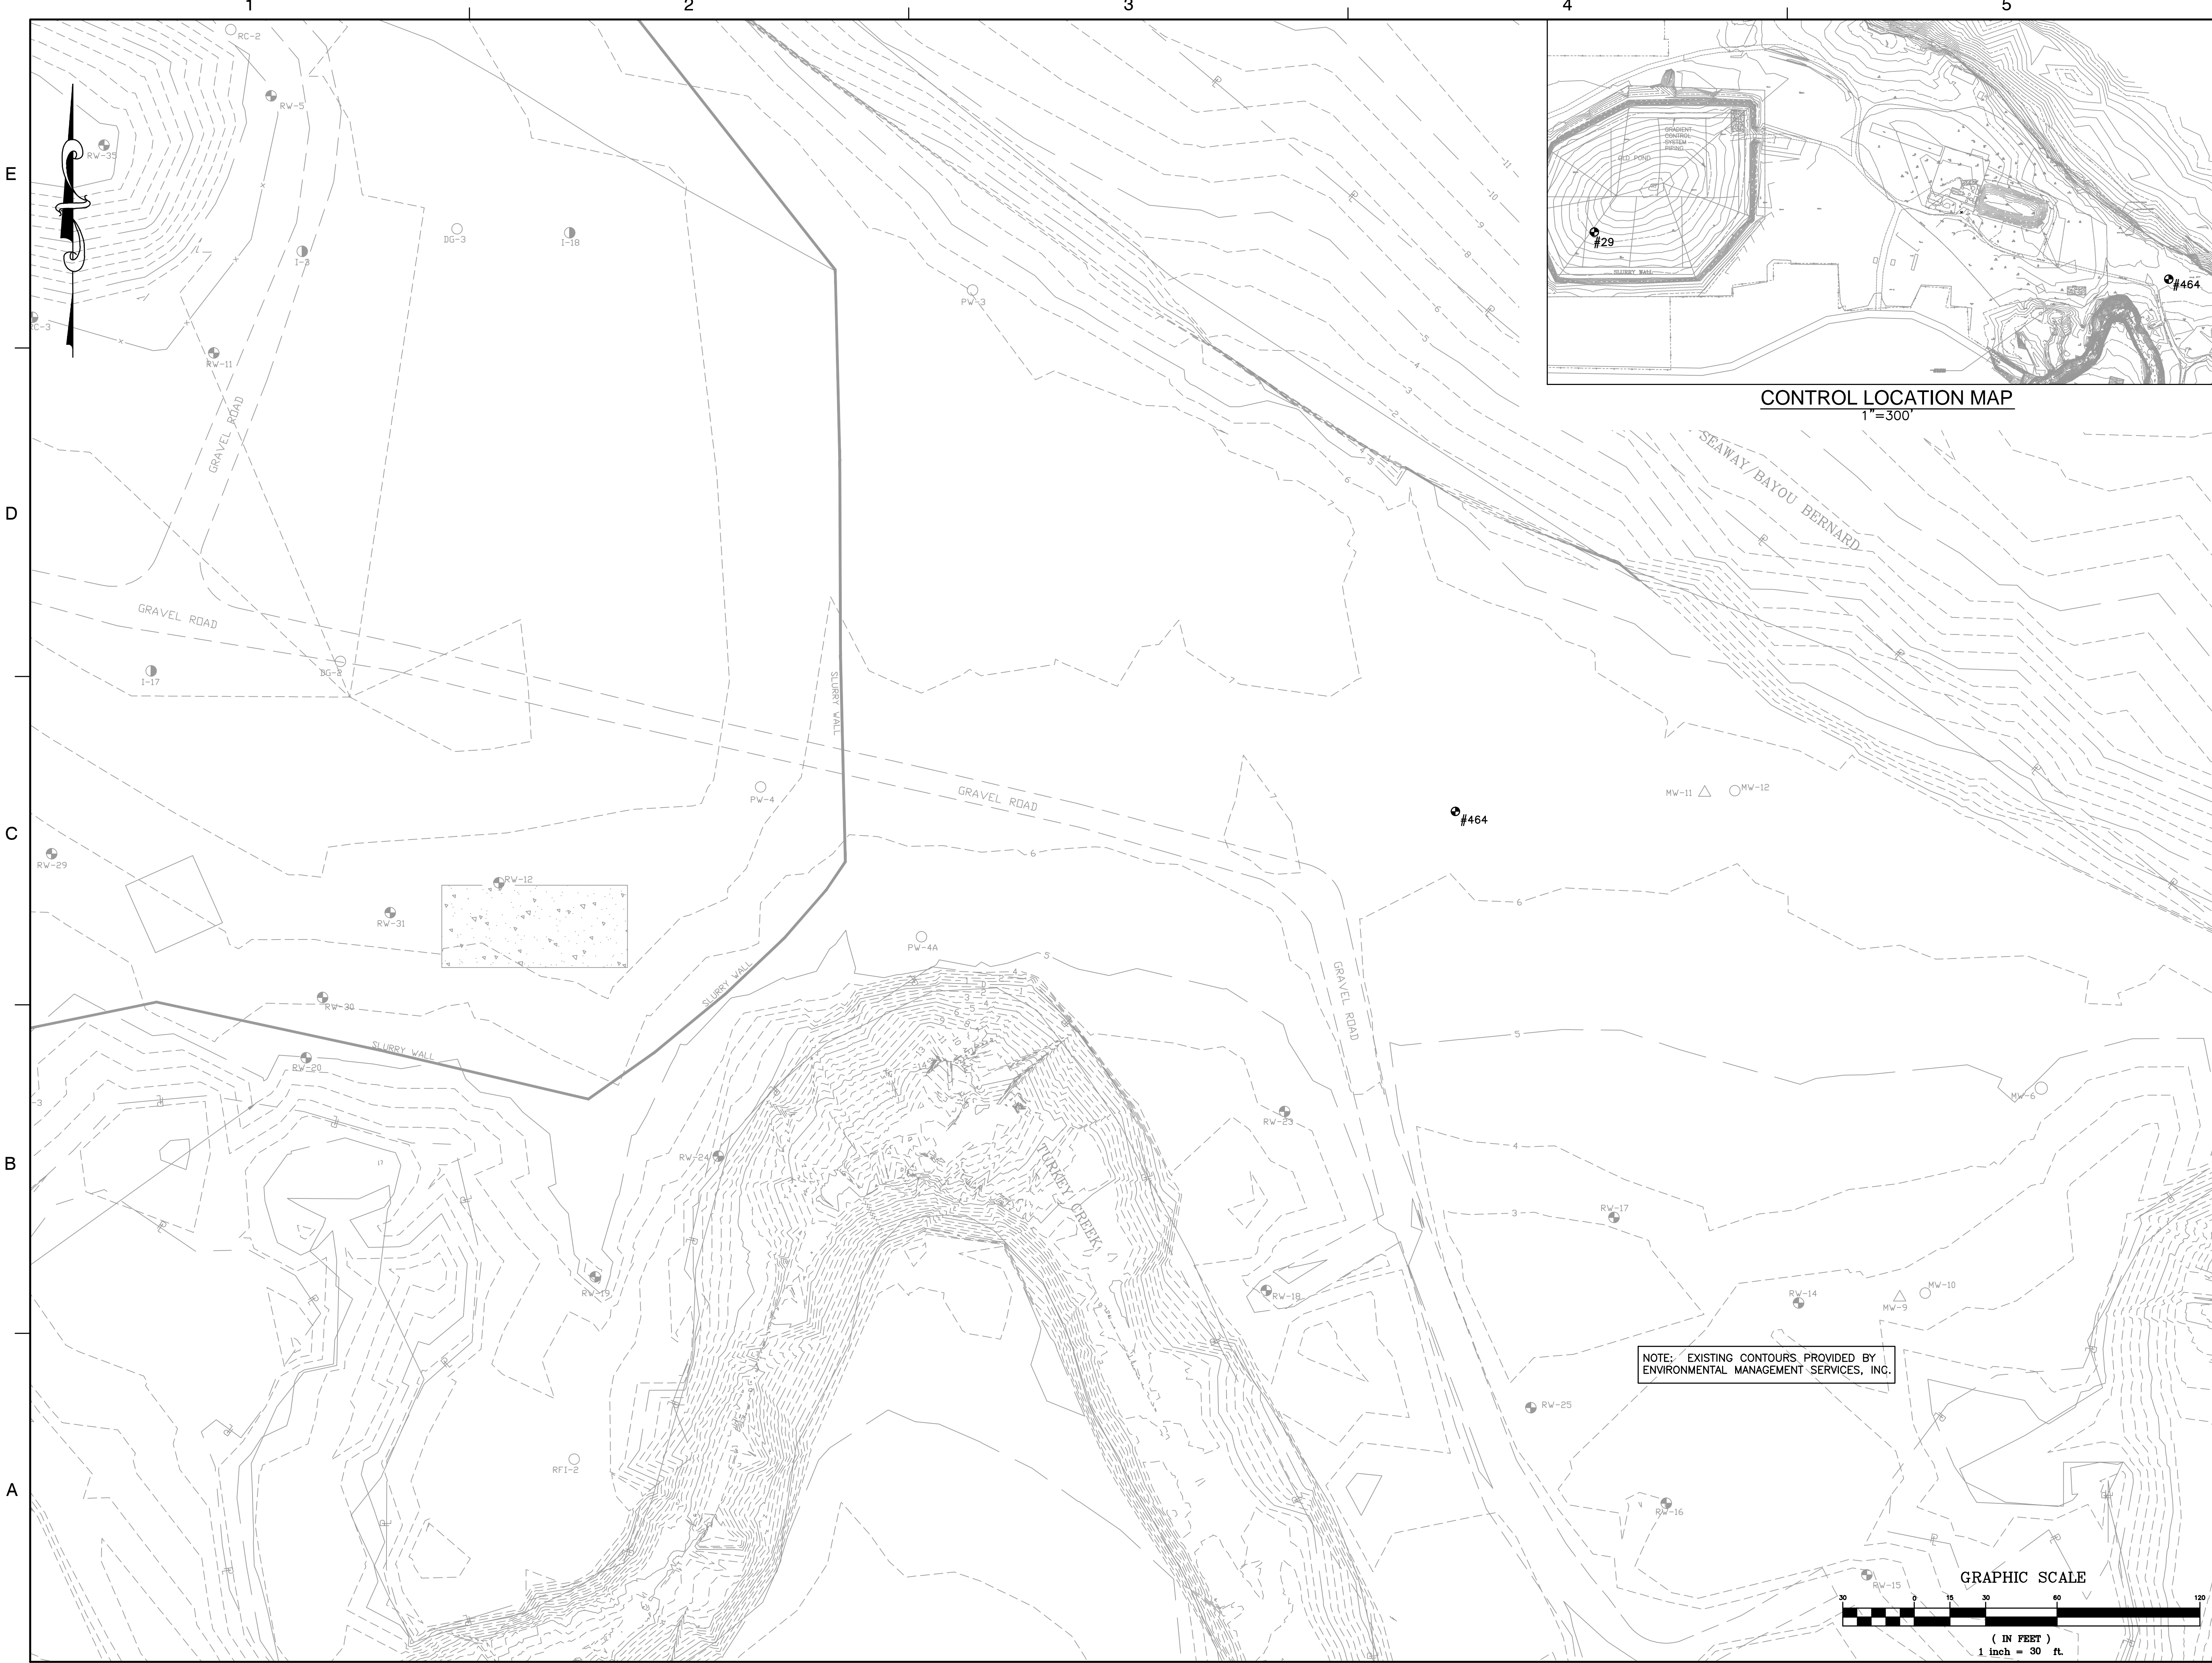

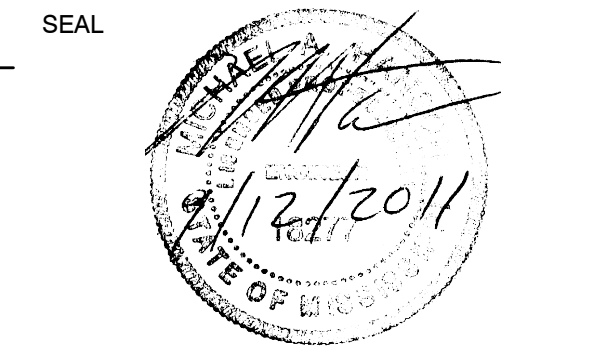

KEY PLAN

SCALE

No.	DATE	BY	Description
REVISIONS			

DRAWN BY: ACH

DESIGNED BY: CML


CHECKED BY: MAH

DATE: SEPT. 2011


TITLE

DEMOLITION PLAN

PROJECT NO. 50023352

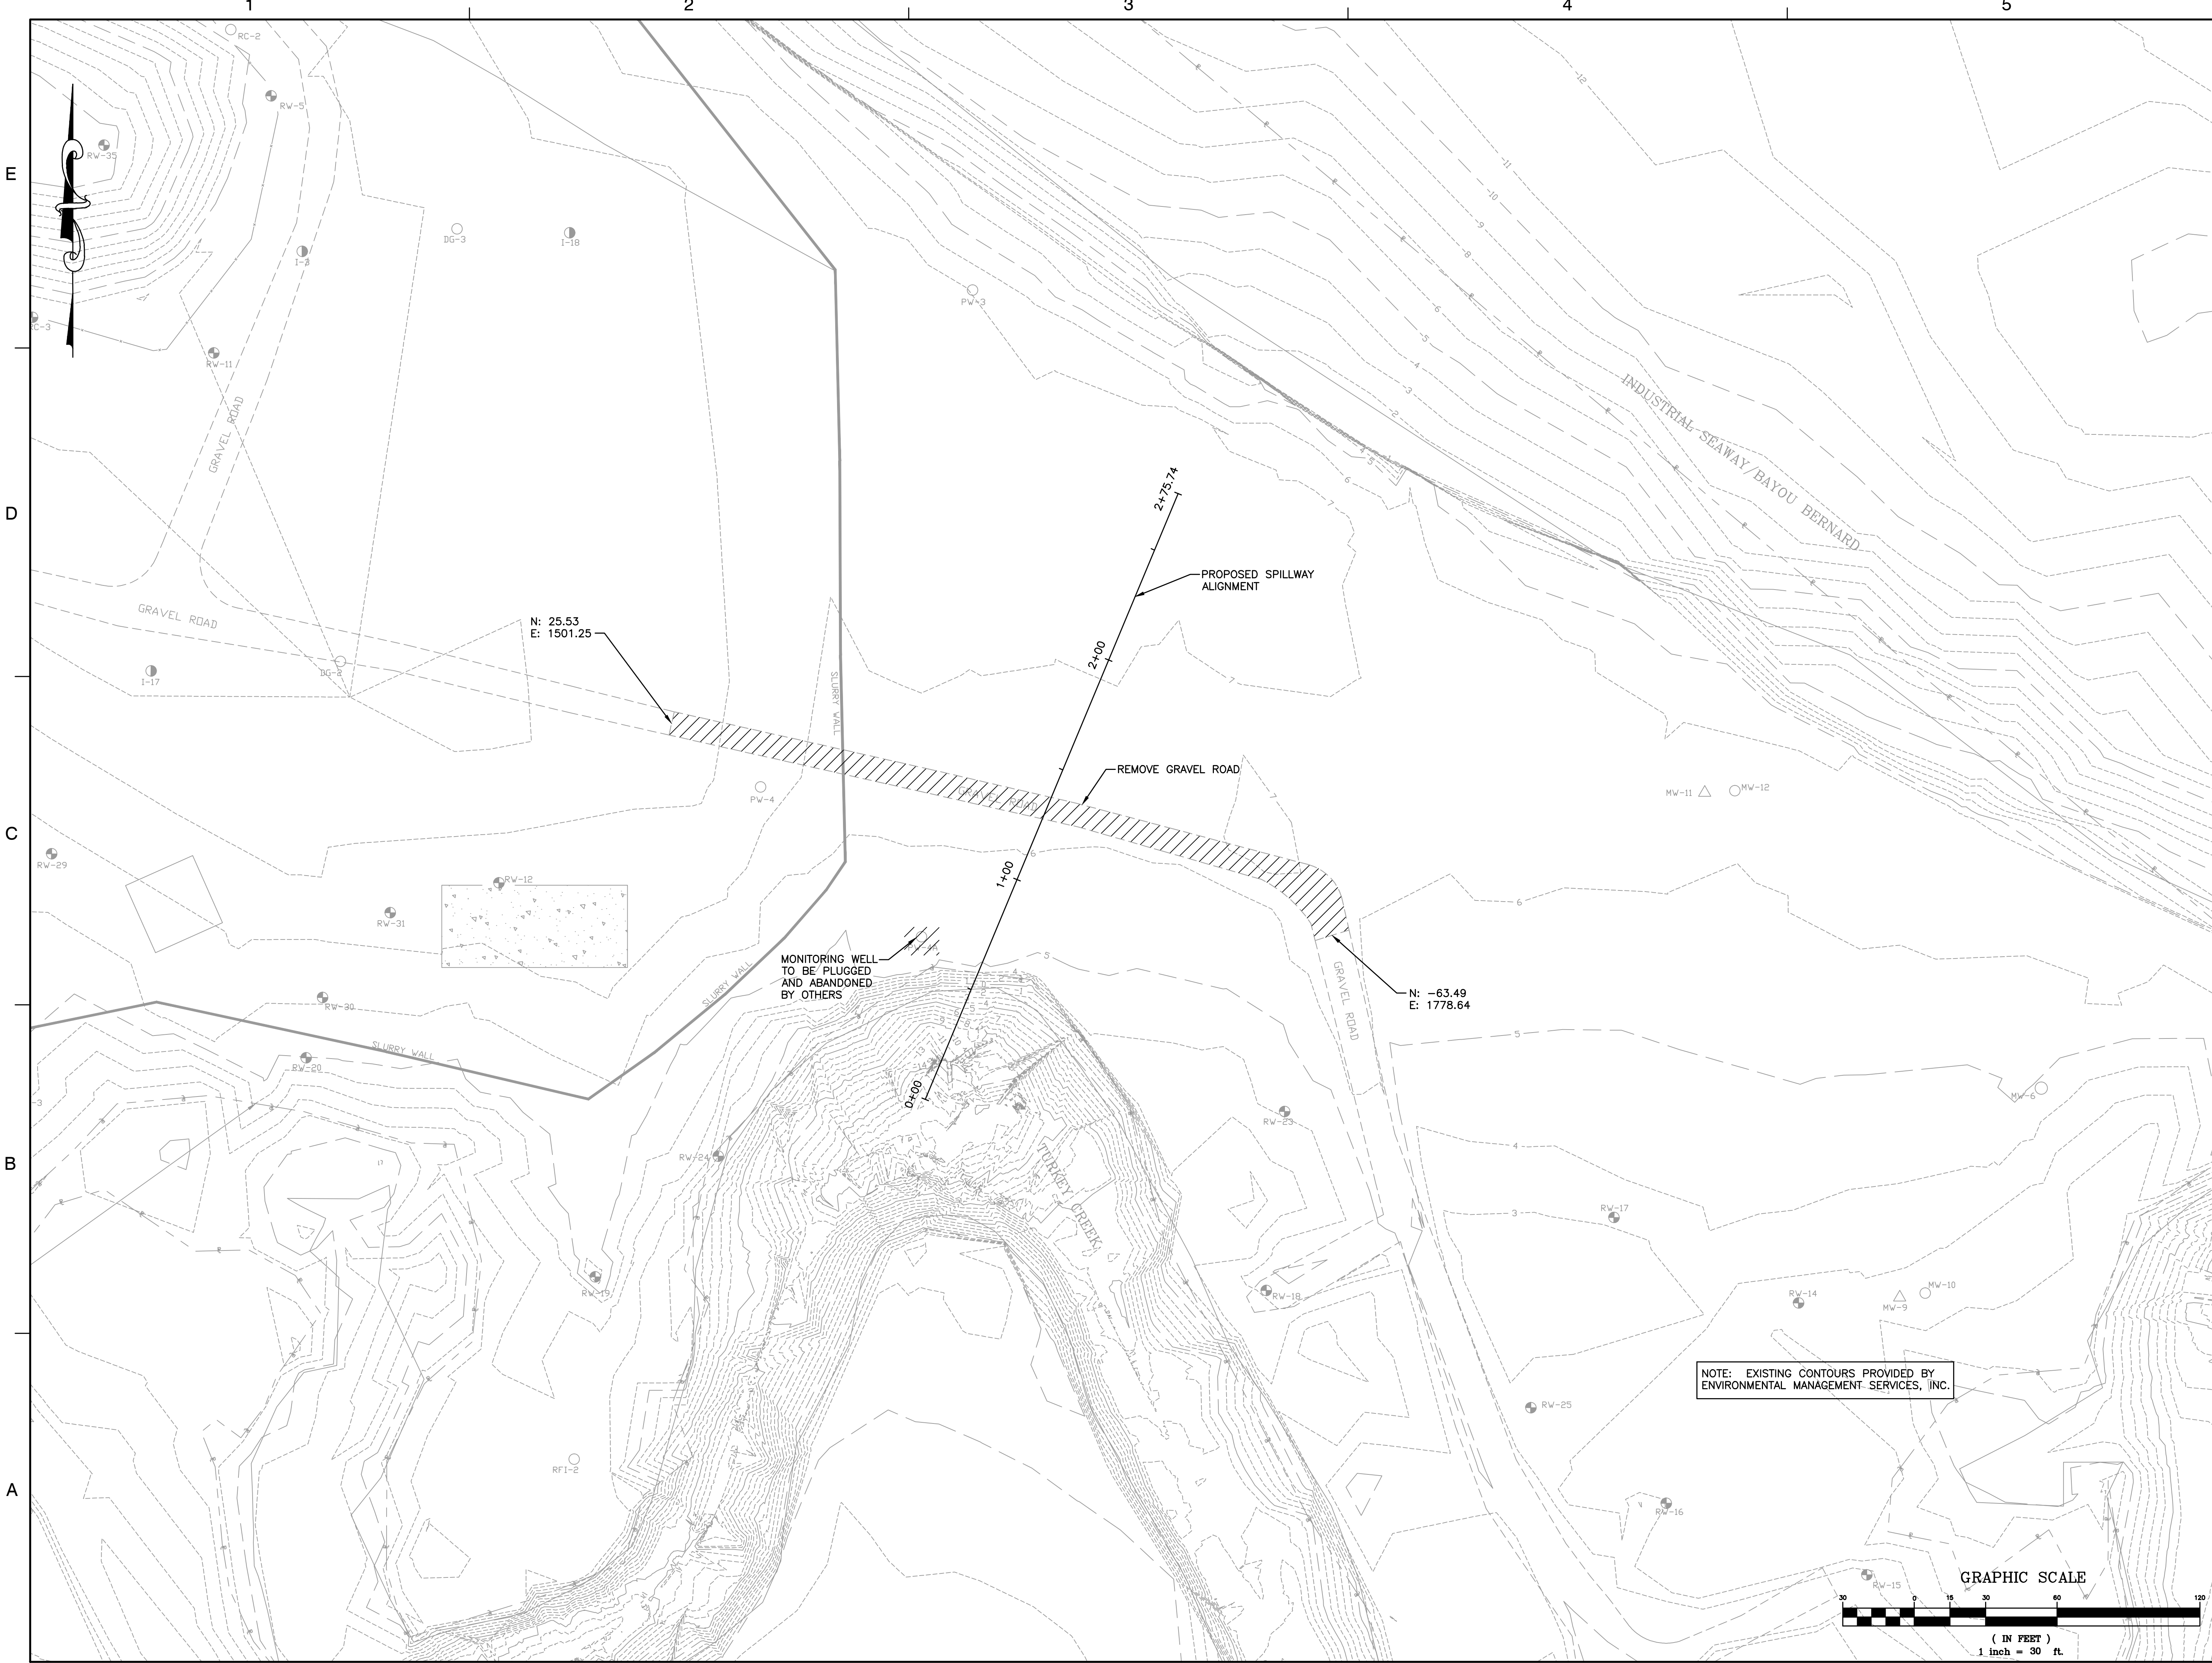

NOTE: EXISTING CONTOURS PROVIDED BY ENVIRONMENTAL MANAGEMENT SERVICES, INC.

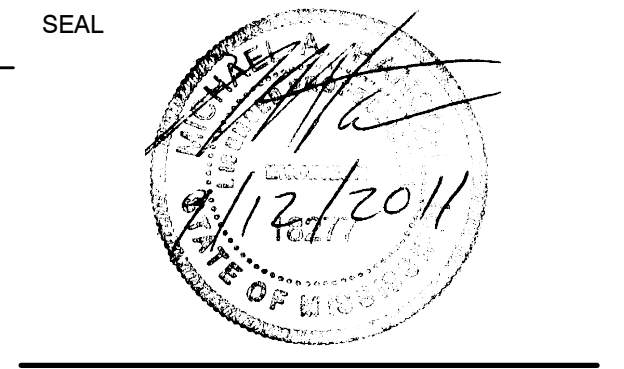

KEY PLAN


SCALE

No.	DATE	BY	Description
REVISIONS			


DRAWN BY: ACH
 DESIGNED BY: CML
 CHECKED BY: MAH
 DATE: SEPT. 2011


**SITE PLAN
&
PROFILE**

PROJECT NO. 50023352

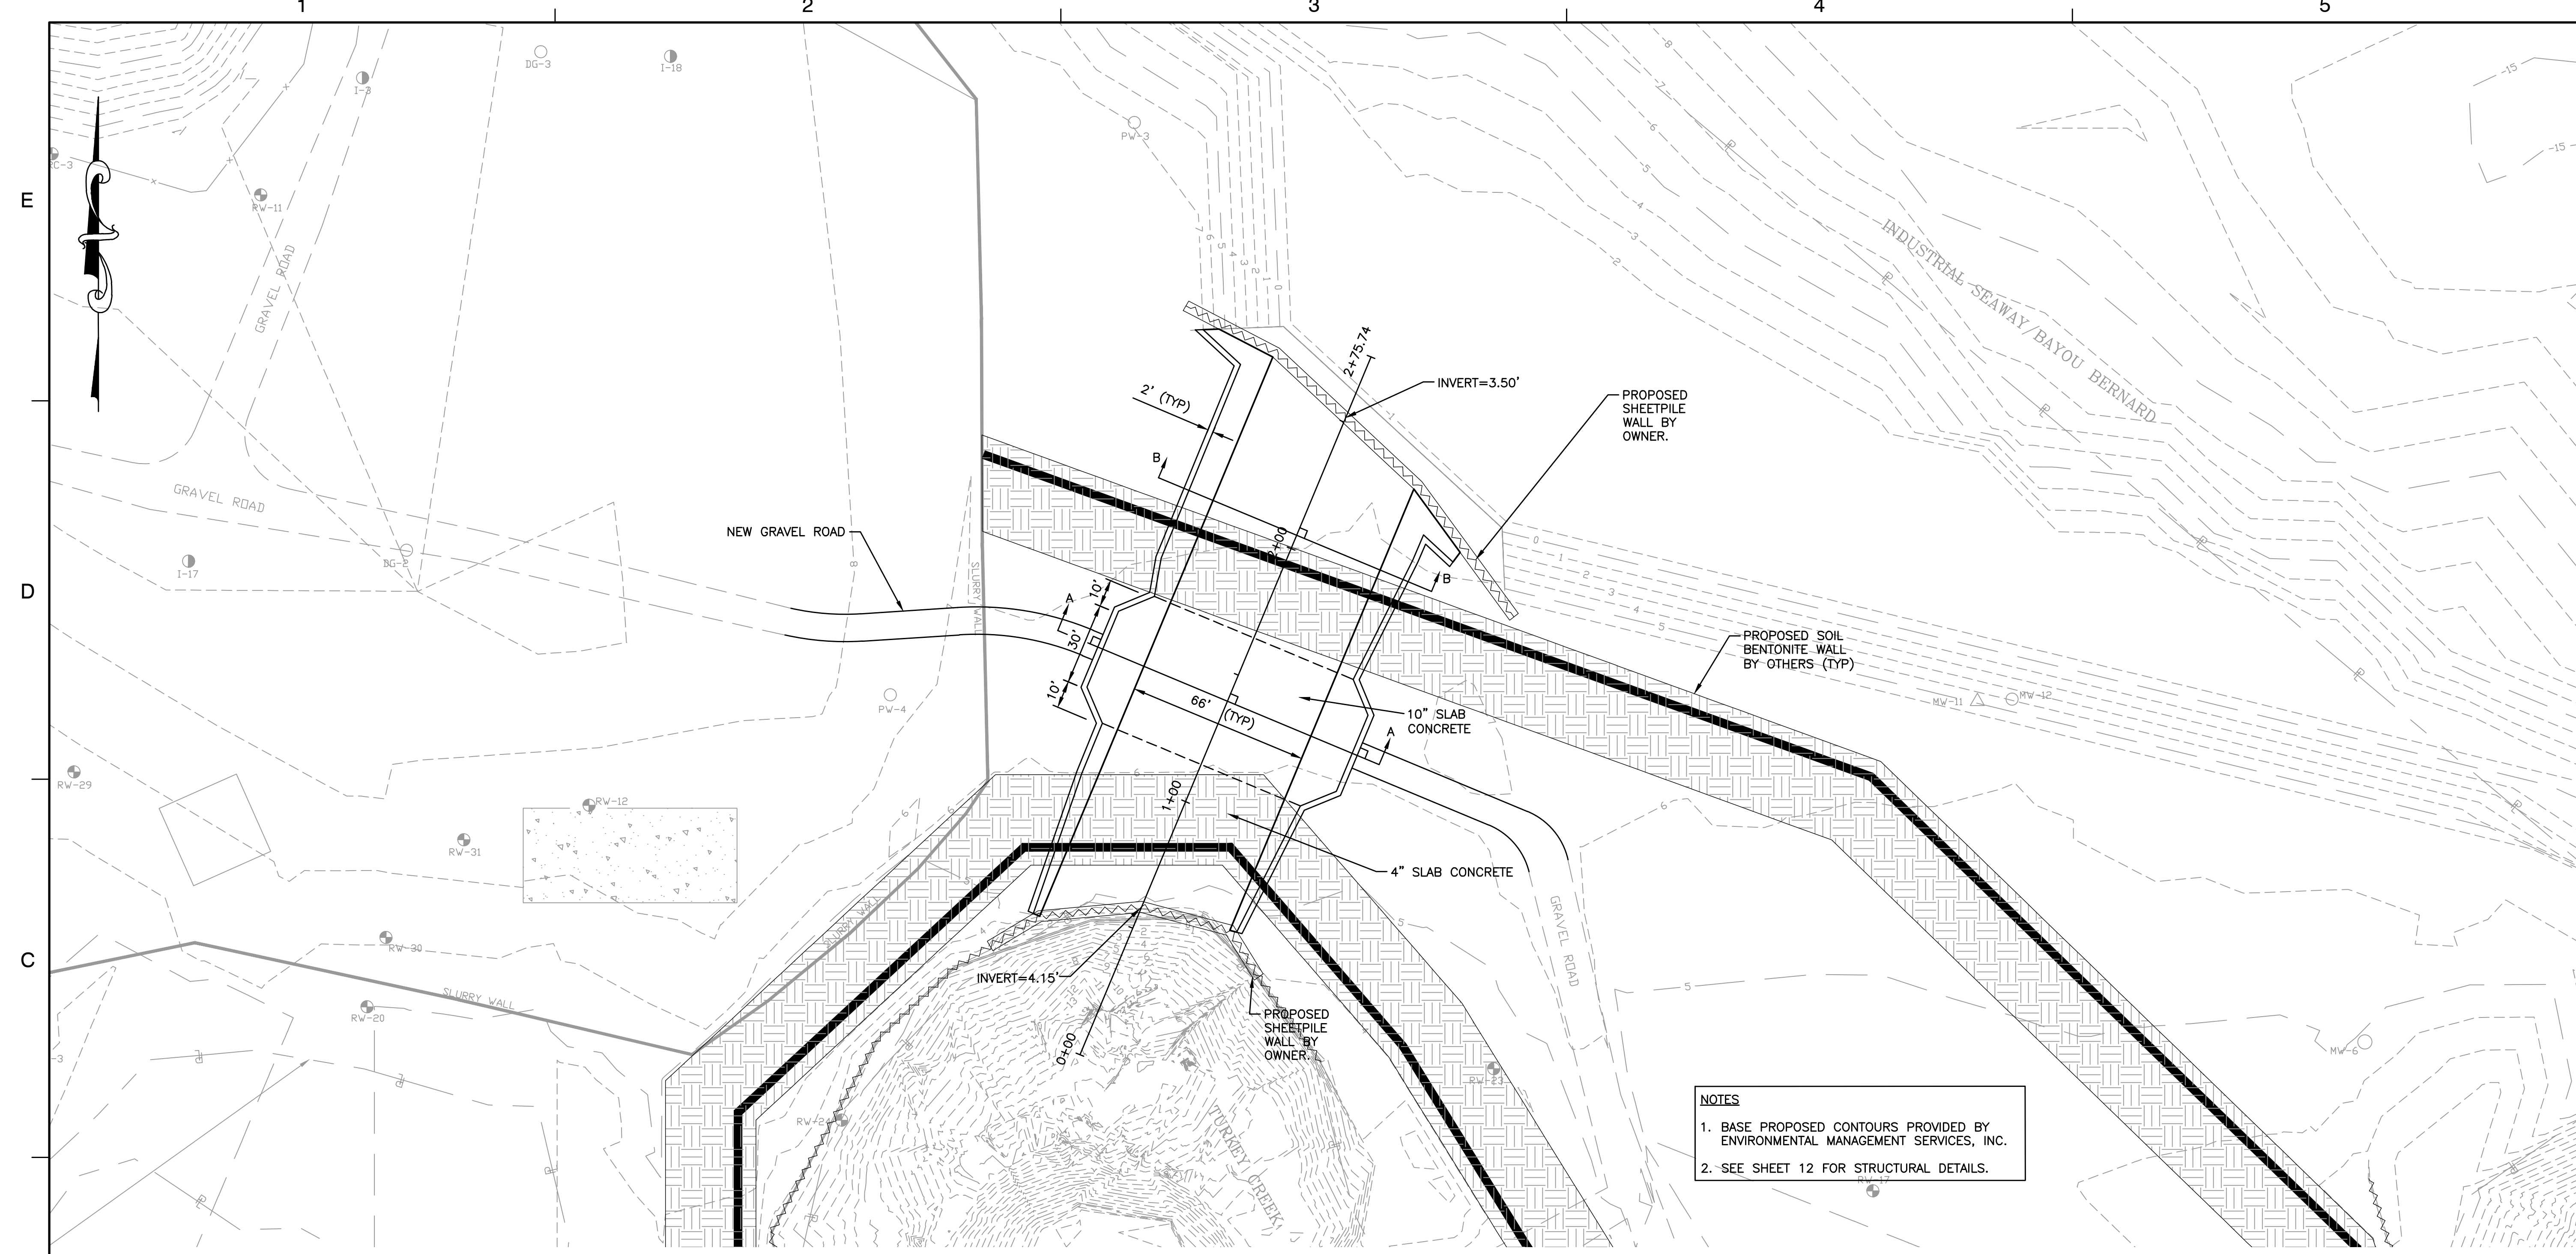

NOTES
 1. BASE PROPOSED CONTOURS PROVIDED BY ENVIRONMENTAL MANAGEMENT SERVICES, INC.
 2. SEE SHEET 12 FOR STRUCTURAL DETAILS.

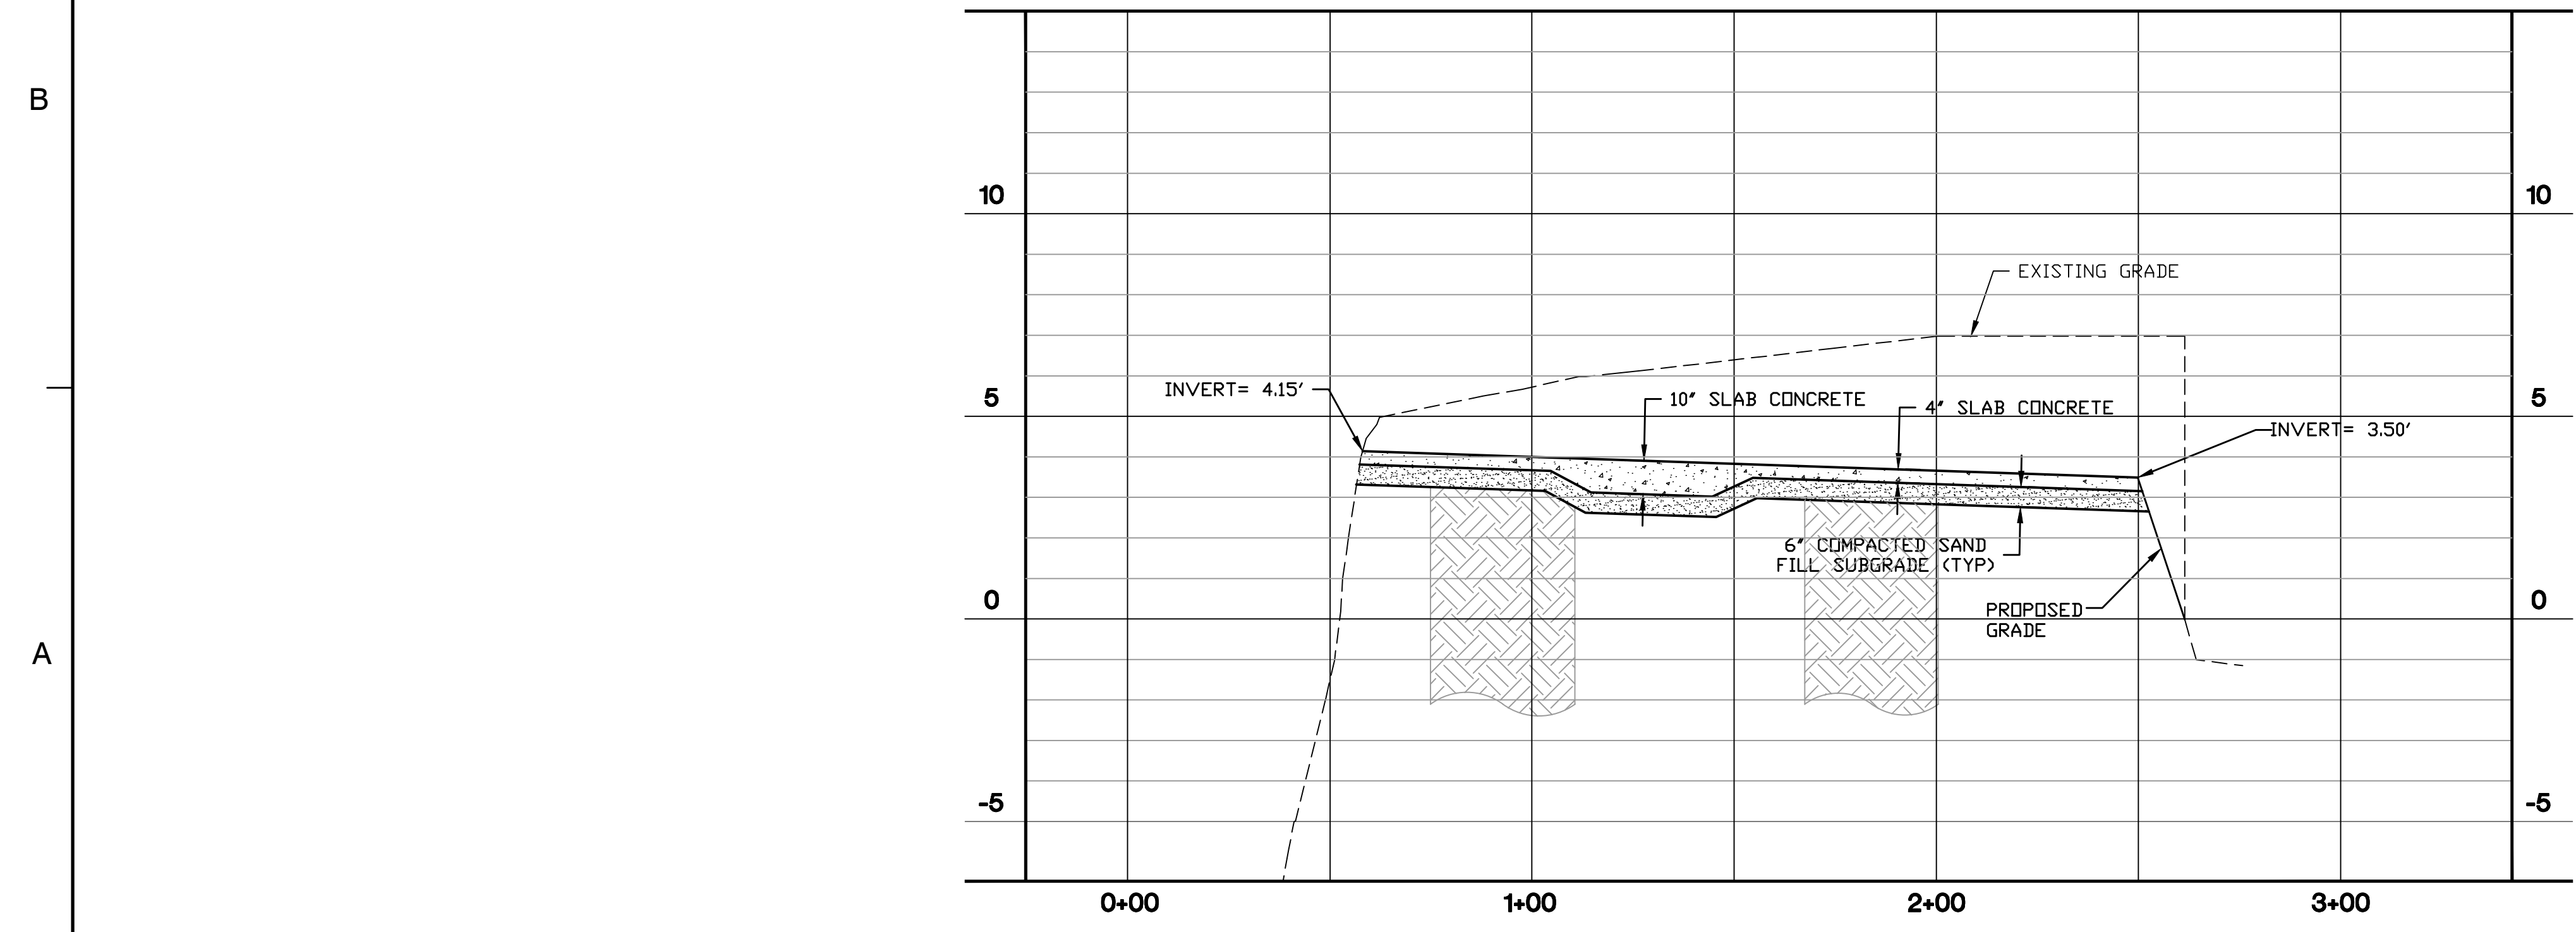

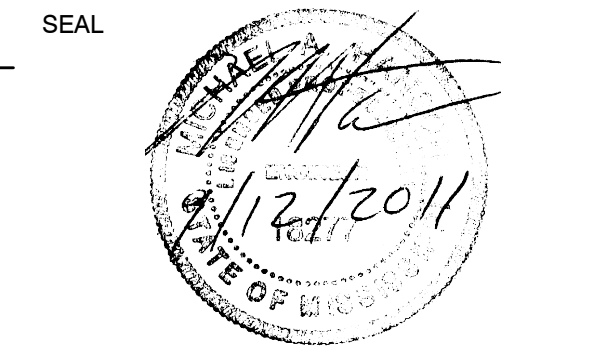


KEY PLAN

SCALE

No.	DATE	BY	Description
REVISIONS			


TITLE
GRADING AND EROSION CONTROL PLAN

PROJECT NO. 50023352

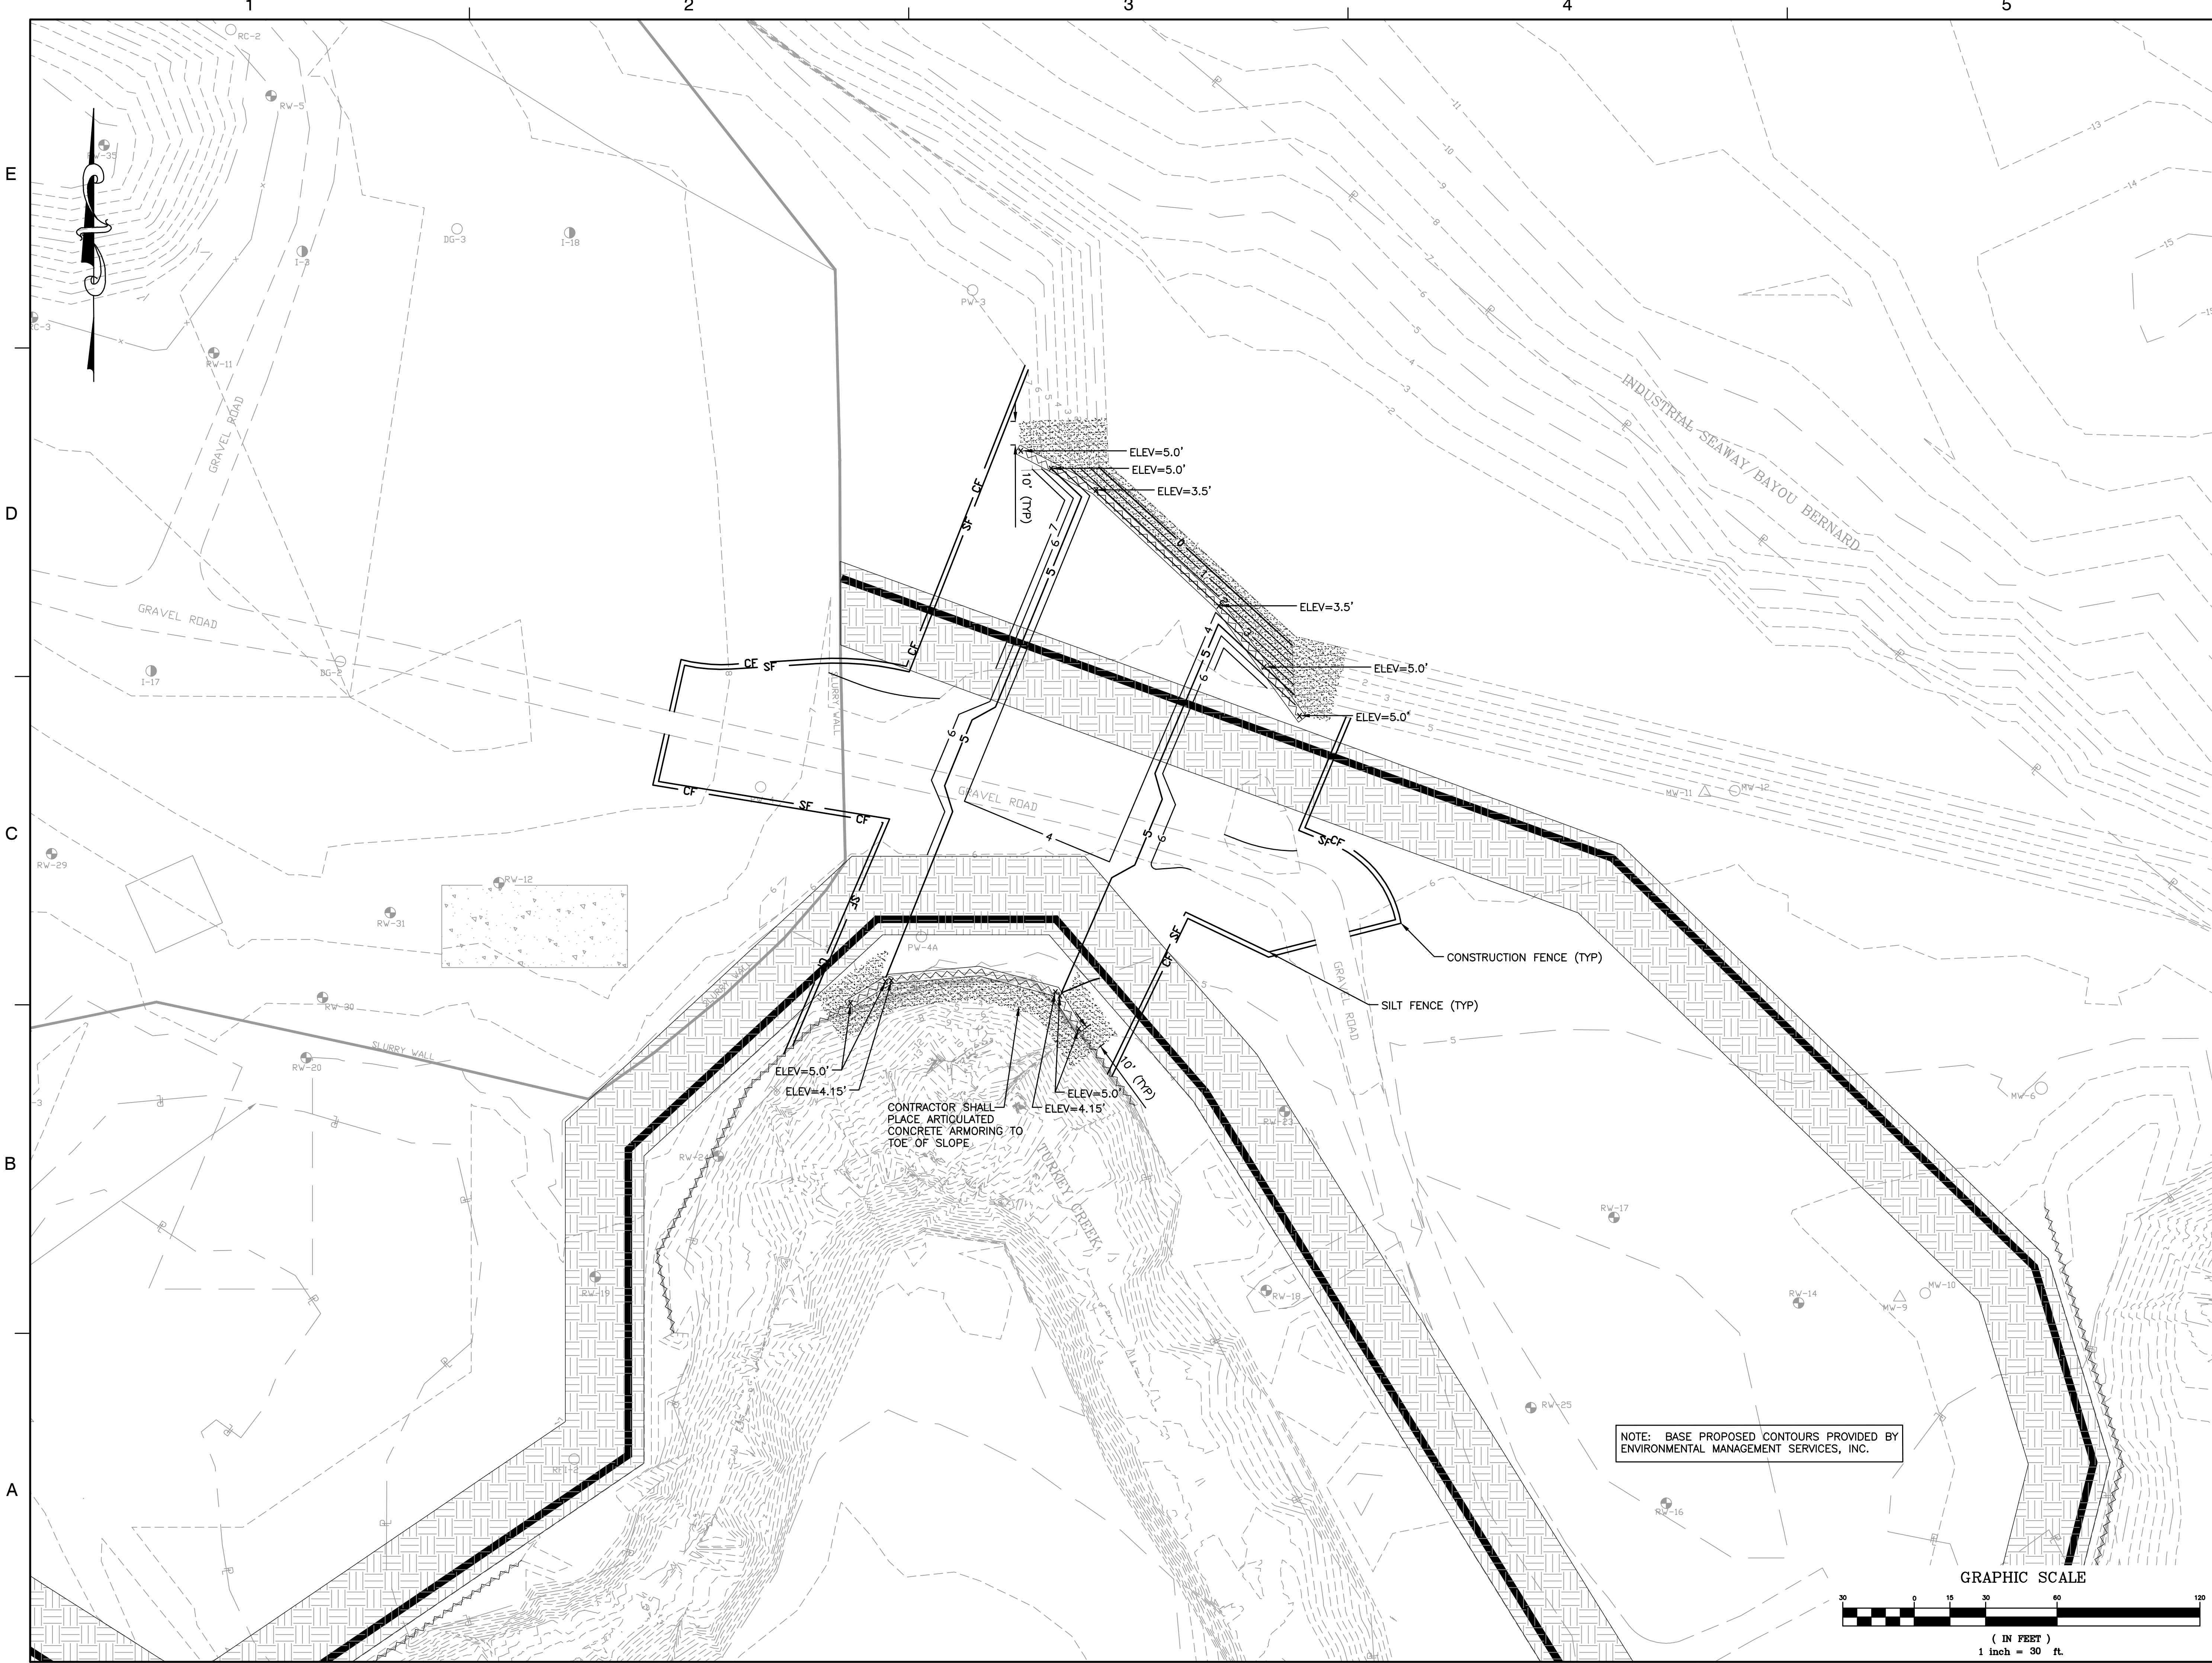

**CAVENHAM FOREST INDUSTRIES, LLC
 TURKEY CREEK
 FLOODWATER SPILLWAY**
 GULFPORT, MISSISSIPPI
 C/O ENVIRONMENTAL MANAGEMENT SERVICES, INC.
 P.O. BOX 153869
 HATTIESBURG, MS 39404-5369

SEAL

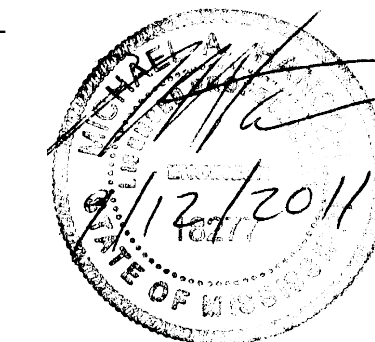

KEY PLAN



SCALE

No.	DATE	BY	Description
REVISIONS			

DRAWN BY: ACH
 DESIGNED BY: CML
 CHECKED BY: MAH
 DATE: SEPT. 2011

TITLE
**ALIGNMENT
 GEOMETRY
 PLAN**

PROJECT NO. 50023352

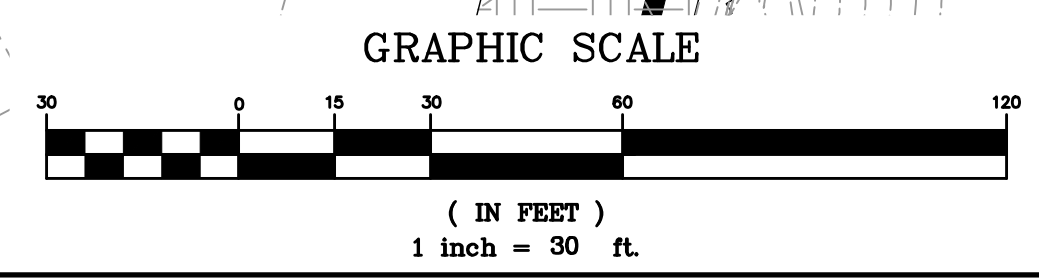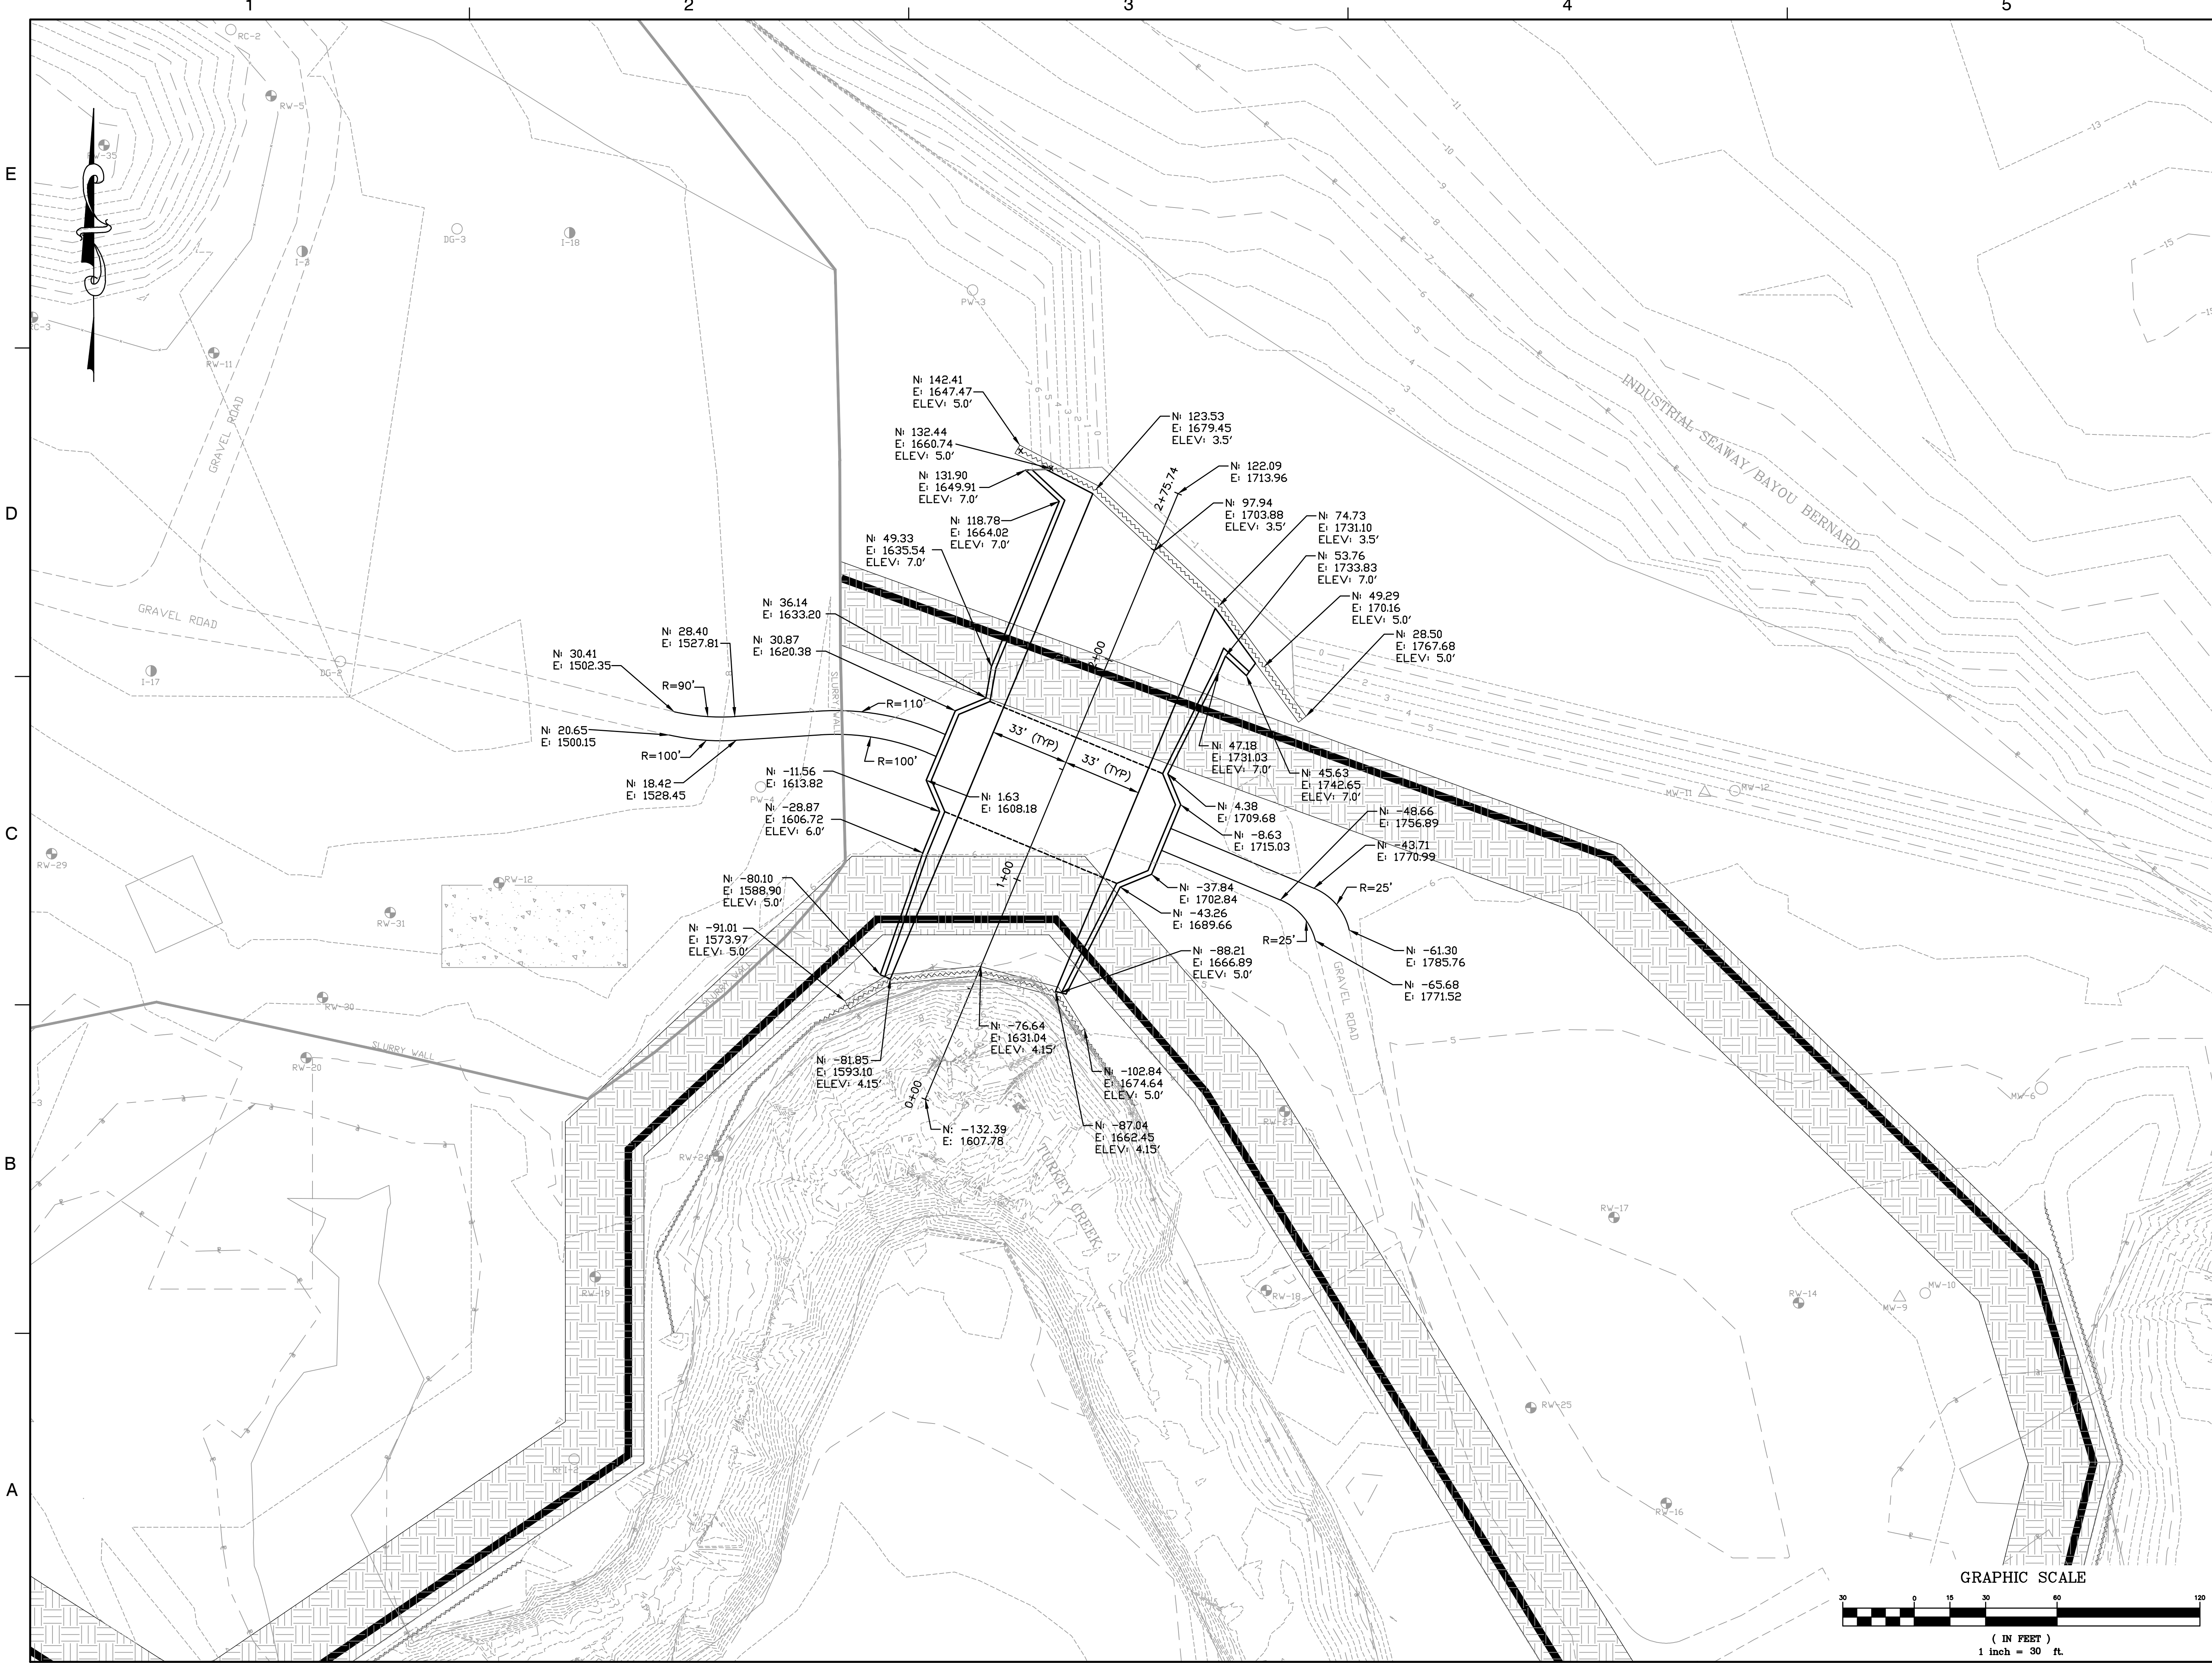



KEY PLAN

SCALE

No.	DATE	BY	Description

REVISIONS




DRAWN BY: ACH
 DESIGNED BY: CML
 CHECKED BY: MAH
 DATE: SEPT. 2011
 TITLE: **GENERAL DETAILS**

ARTICULATED CONCRETE ARMORING INLET/OUTLET PROTECTION:




- ENSURE THAT THE SUBGRADE FOR THE LINER AND ARTICULATED CONCRETE ARMORING FOLLOWS THE REQUIRED LINES AND GRADES SHOWN IN THE PLAN. COMPACT ANY FILL REQUIRED IN THE SUBGRADE TO THE DENSITY OF THE SURROUNDING UNDISTURBED MATERIAL.
- THE ARTICULATED CONCRETE ARMORING SHALL CONFORM TO THE SPECIFIED GRADING LIMITS SHOWN ON THE PLANS.
- GEOTEXTILE LINER, WHEN USED, MUST MEET DESIGN REQUIREMENTS AND BE PROPERLY PROTECTED FROM PUNCHING OR TEARING DURING INSTALLATION. REPAIR ANY DAMAGE BY REMOVING THE ARTICULATED CONCRETE ARMORING AND PLACING ANOTHER PIECE OF GEOTEXTILE LINER OVER THE DAMAGED AREA. ALL CONNECTING JOINTS SHOULD OVERLAP A MINIMUM OF 1 FOOT. IF THE DAMAGE IS EXTENSIVE, REPLACE THE ENTIRE GEOTEXTILE LINER.
- ARTICULATED CONCRETE ARMORING MAY BE PLACED BY EQUIPMENT, BUT TAKE CARE TO AVOID DAMAGING THE GEOTEXTILE LINER.
- THE MINIMUM THICKNESS OF THE ARTICULATED CONCRETE ARMORING SHOULD BE AS SPECIFIED IN THE DETAIL.
- MAKE THE TOP OF THE ARTICULATED CONCRETE ARMORING AT THE DOWNSTREAM END LEVEL WITH THE RECEIVING AREA OR SLIGHTLY BELOW IT.
- IMMEDIATELY AFTER CONSTRUCTION, STABILIZE ALL DISTURBED AREAS WITH VEGETATION.

MAINTENANCE:

INSPECT ARTICULATED CONCRETE ARMORING OUTLET STRUCTURES AFTER HEAVY RAINS TO SEE IF ANY EROSION AROUND OR BELOW THE ARTICULATED CONCRETE ARMORING HAS TAKEN PLACE OR IF STONES HAVE BEEN DISLODGED. IMMEDIATELY MAKE ALL NEEDED REPAIRS TO PREVENT FURTHER DAMAGE.

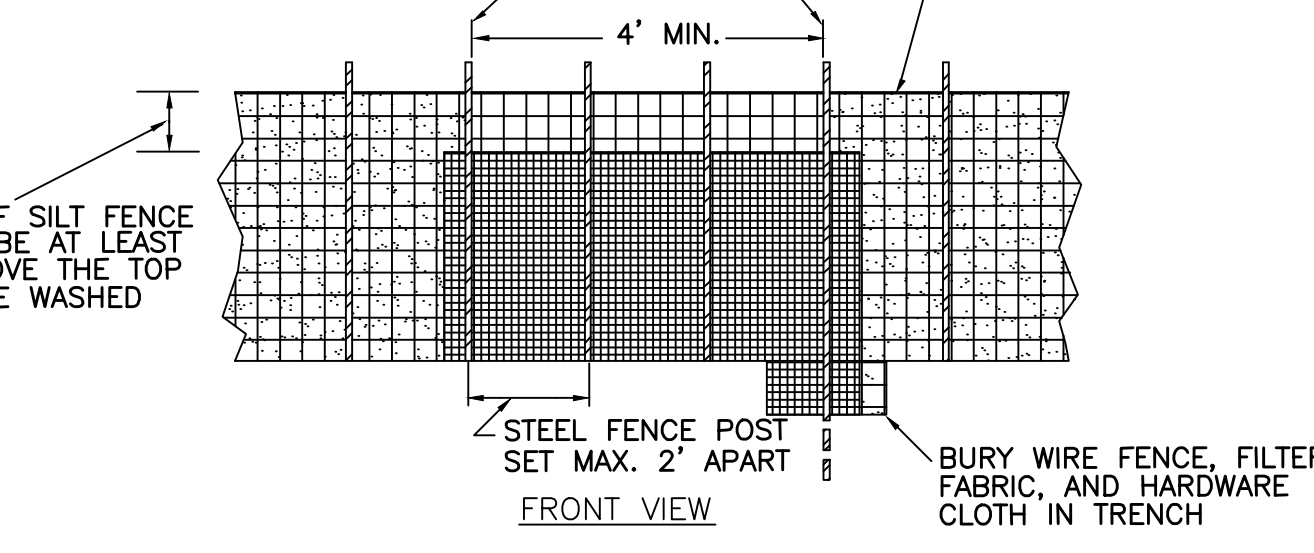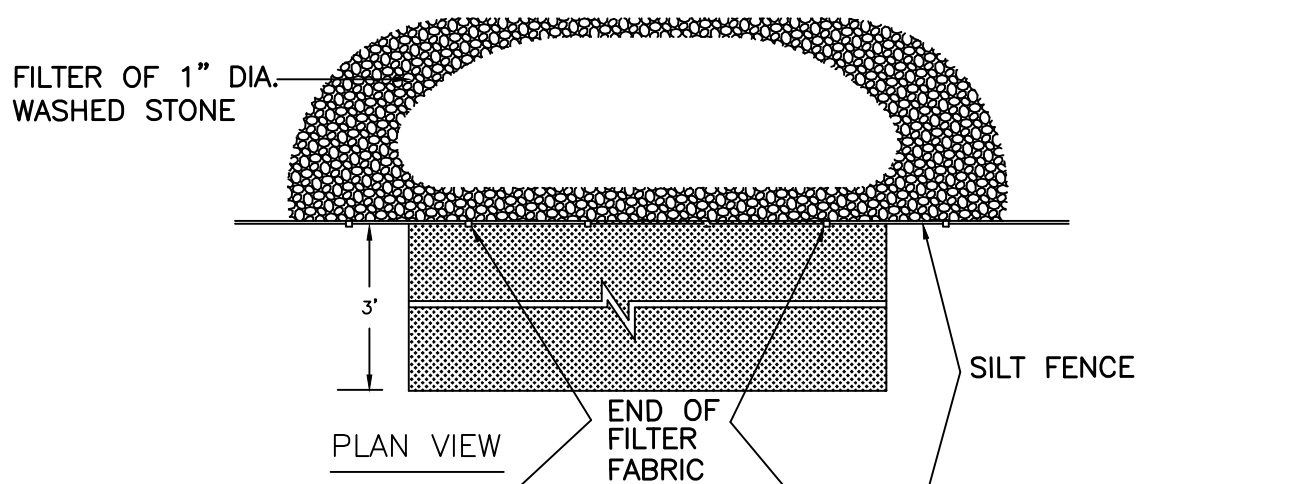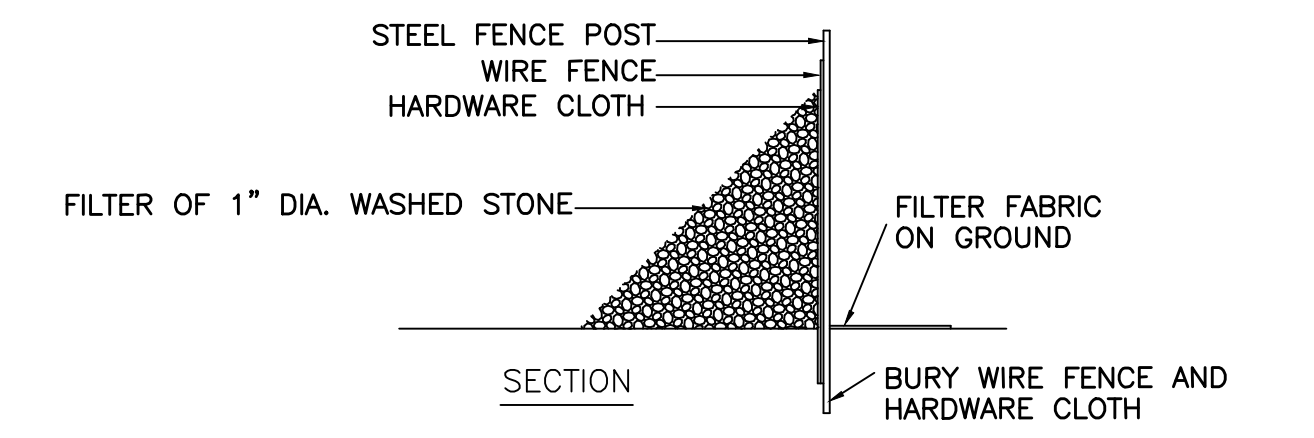


SILT FENCE GRAVEL OUTLET
N.T.S.

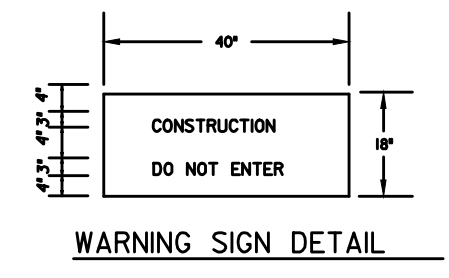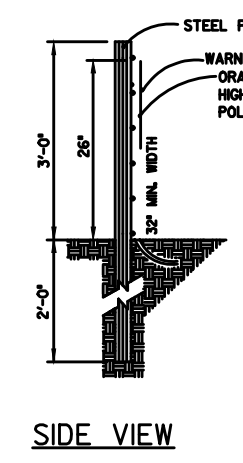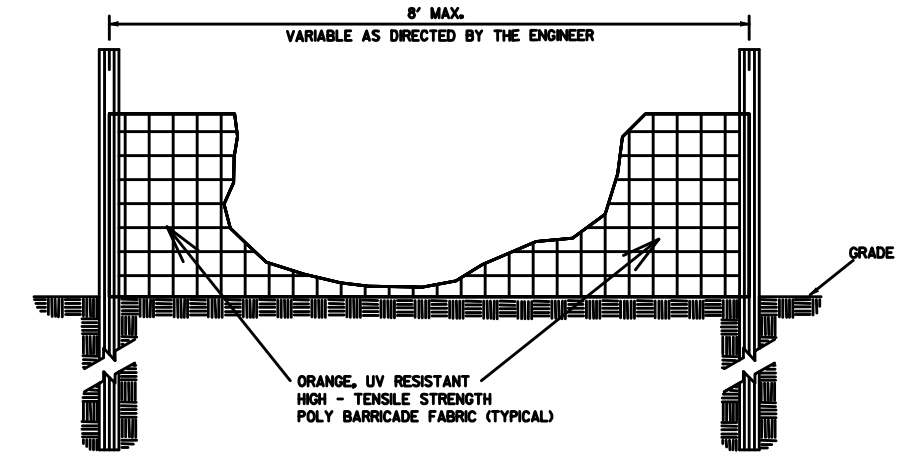


NOTE
 INSTALL CONSTRUCTION FENCE BETWEEN TEMPORARY SILT FENCE AND LIMITS OF DISTURBANCE AROUND ENTIRE PROJECT

CONSTRUCTION FENCE DETAIL
N.T.S.

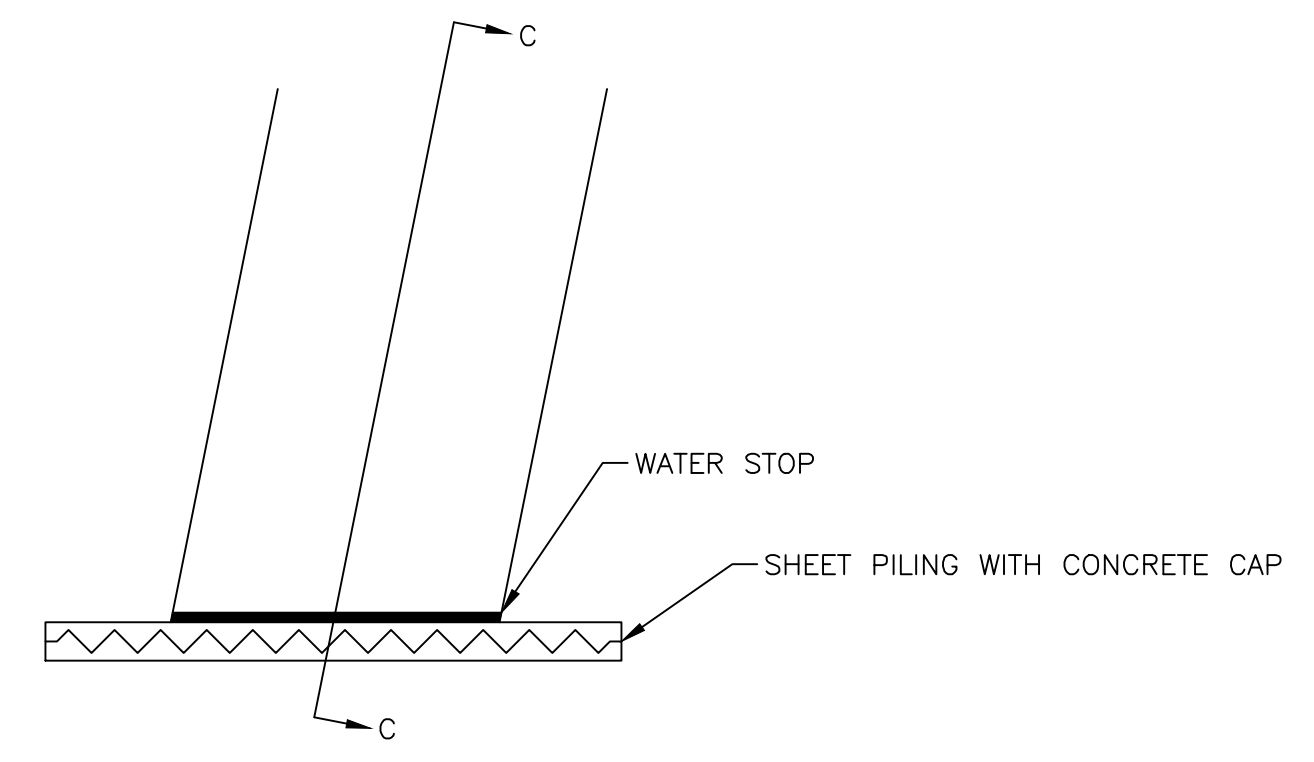


PLAN VIEW

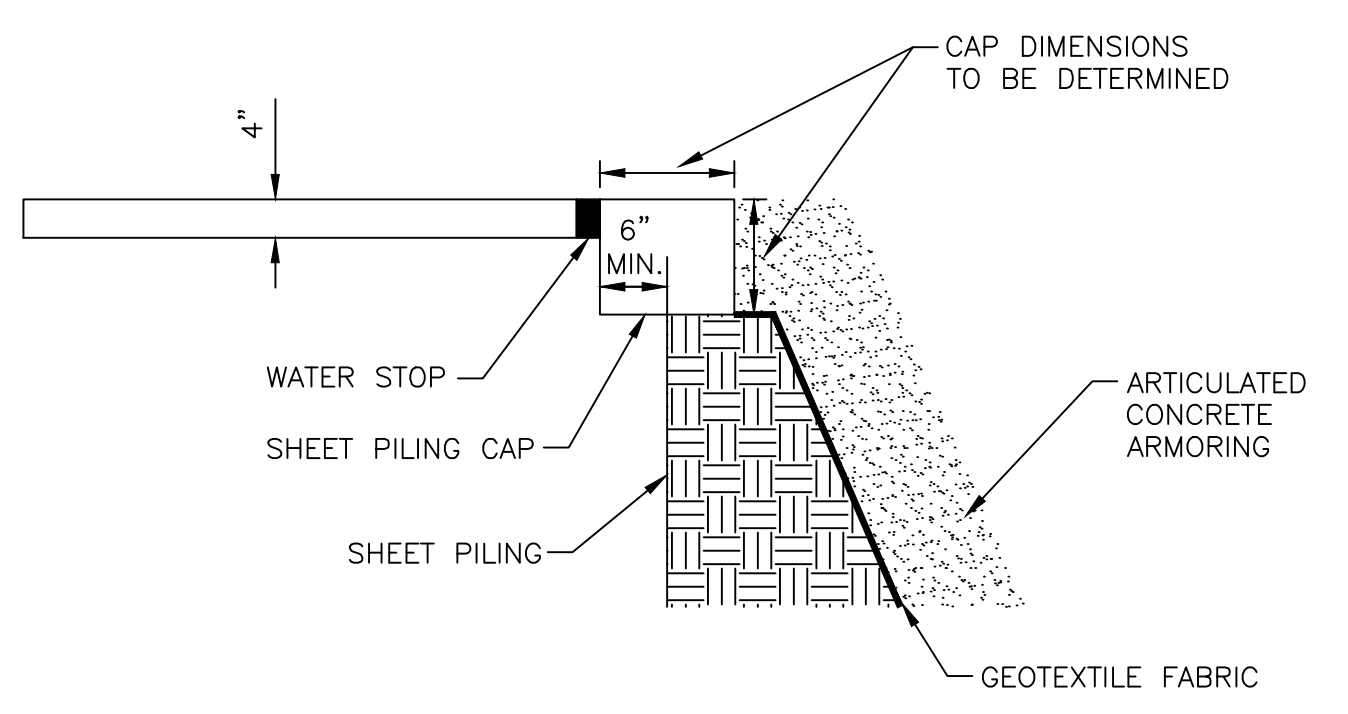

CROSS SECTION C-C


NOTE: SHEET PILING, CAP AND CONNECTION TO BYPASS CHANNEL WILL BE PERFORMED BY OTHERS.

SHEET PILING CONCRETE CAP DETAIL (TYPICAL BOTH SIDES)
N.T.S.

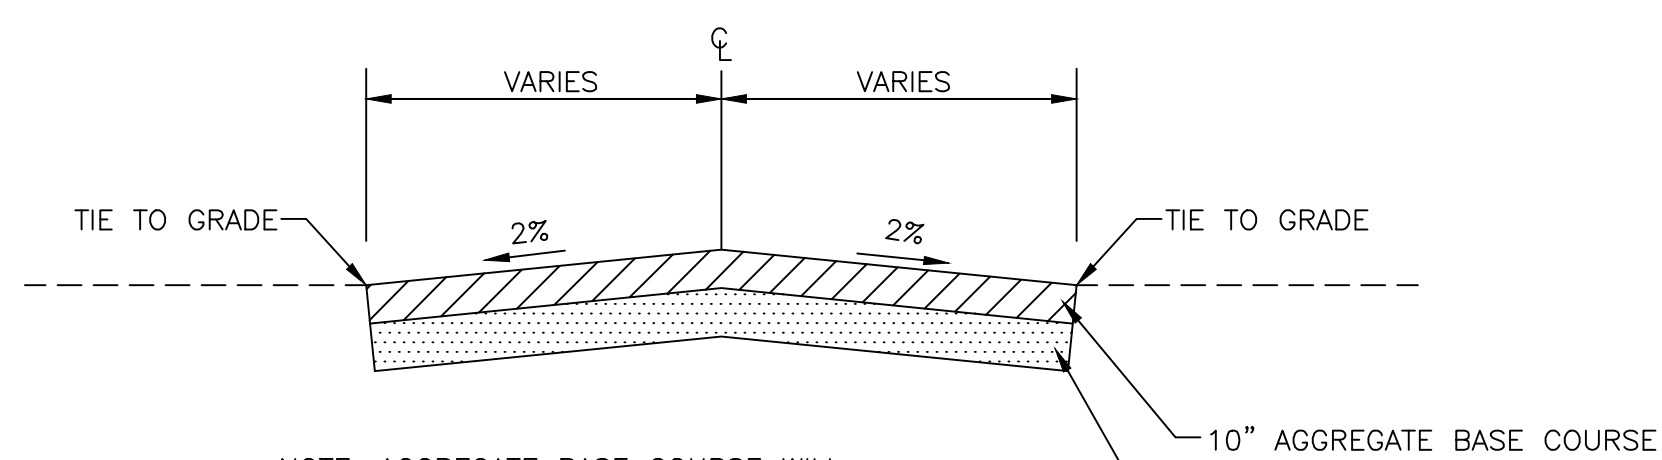

NOTE: AGGREGATE BASE COURSE WILL HAVE SUFFICIENT MIXTURE OF STONE, SANDS AND FINES TO CONSTRUCT A STABLE GRAVEL ROAD.



GRAVEL ROAD DETAIL
N.T.S.

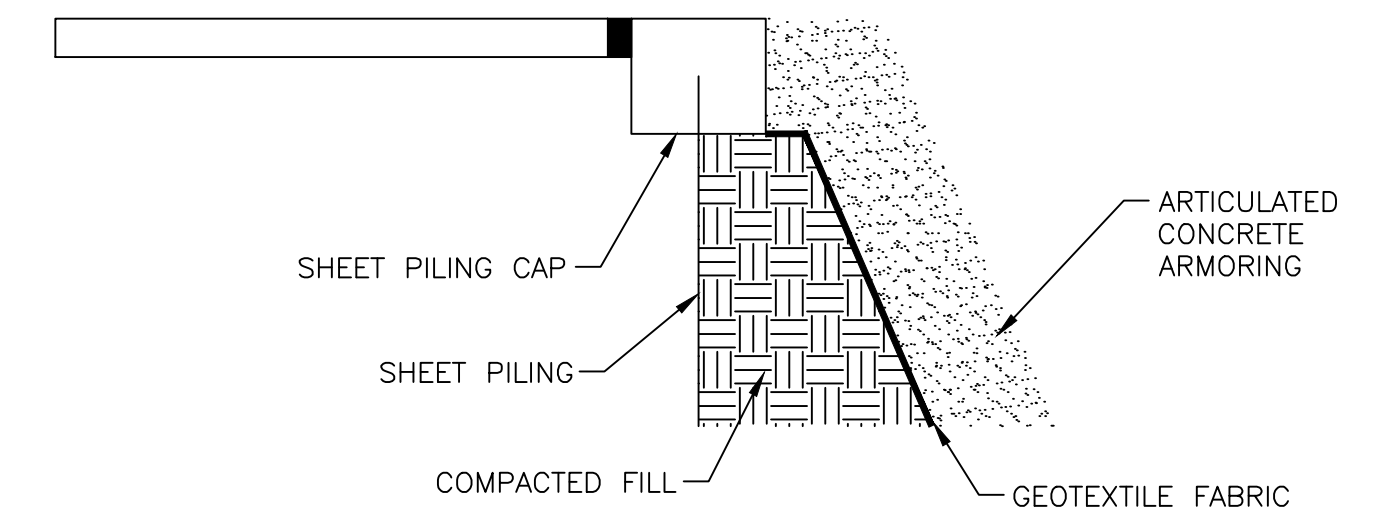

ARTICULATED CONCRETE ARMORING
N.T.S.

NOTES

- MAXIMUM SIDE SLOPES OF 2:1 OR GENTLER FOR INSTALLATION.
- IF FILL IS REQUIRED FOR INSTALLATION TO ACHIEVE DESIRED SLOPE, THEN COMPACT FILL TO THE CONSISTENCY OF EXISTING BANK.

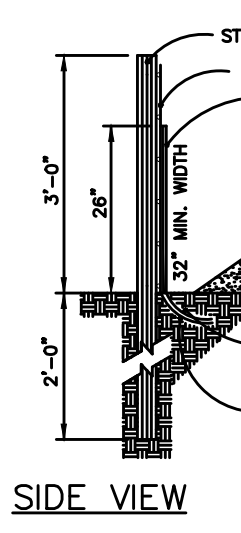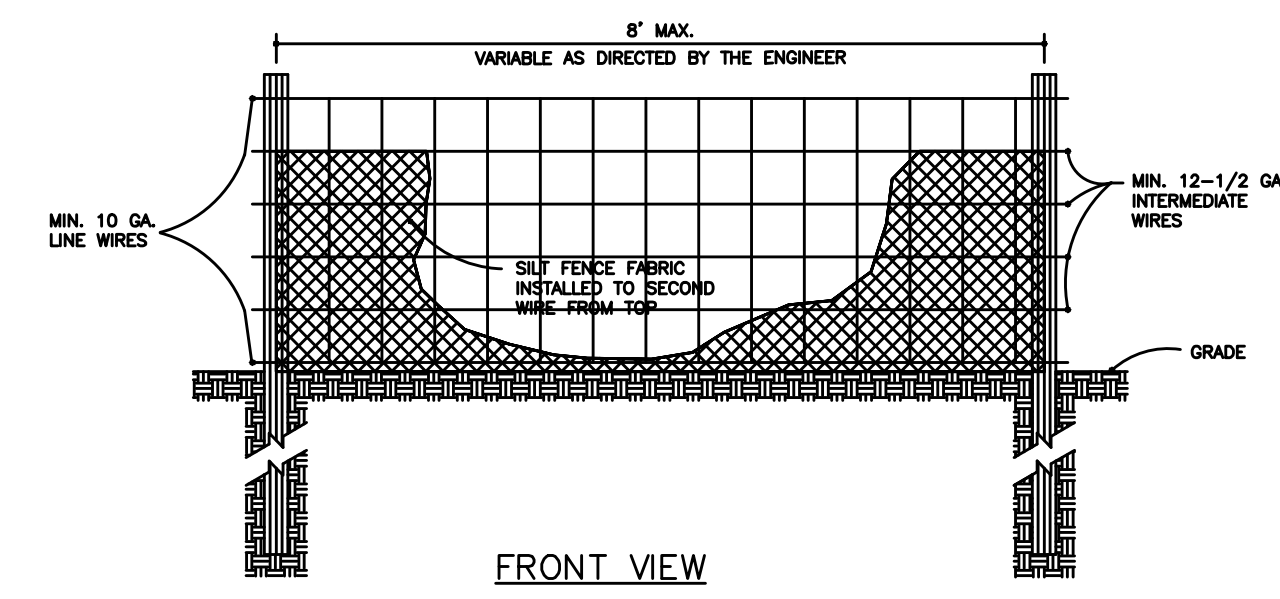

NOTE:
 * FOR REPAIR OF SILT FENCE FAILURES, USE NO. 57 WASHED STONE.
 * USE SILT FENCE ONLY WHEN DRAINAGE AREA DOES NOT EXCEED 1/4 ACRE AND NEVER IN AREAS OF CONCENTRATED FLOW.
 * END OF SILT FENCE NEEDS TO BE TURNED UPHILL.

TEMPORARY SILT FENCE
N.T.S.

SEEDING SCHEDULE IN COASTAL AREAS

LIME, SEED AND FERTILIZER SHALL BE APPLIED WITH NECESSARY EQUIPMENT TO GIVE UNIFORM DISTRIBUTION OF THESE MATERIALS. THE KINDS OF MATERIALS TO BE APPLIED PER ACRE:

TEMPORARY SEEDING


DATE	TYPE	PLANTING RATE	FERTILIZER 10-10-10 BLEND	LIMESTONE	STRAW MULCH
DEC. 1 - APR. 15	RYE (GRAIN) KOBÉ LESPEDEZA *	120 LBS./ACRE 50 LBS./ACRE	750 LBS./ACRE	2000 LBS./ACRE	4000 LBS./ACRE
APR. 15 - AUG. 15	GERMAN MILLET	40 LBS./ACRE	750 LBS./ACRE	2000 LBS./ACRE	4000 LBS./ACRE
AUG. 15 - DEC. 30	RYE (GRAIN)	120 LBS./ACRE	1000 LBS./ACRE	2000 LBS./ACRE	4000 LBS./ACRE

PERMANENT SEEDING

DATE	TYPE	PLANTING RATE	FERTILIZER ** 10-10-10 BLEND	LIMESTONE ***	STRAW MULCH
APR. 1 - JULY 15	PENSACOLA BAHIA GRASS	50 LBS./ACRE	500 LBS./ACRE	3000 LBS./ACRE	4000 LBS./ACRE
FEB. 1 - MAR. 31	CENTIPEDE GRASS GERMAN MILLET	5 LBS./ACRE 10 LBS./ACRE			

- OMIT KOBÉ LESPEDEZA WHEN DURATION OF TEMPORARY COVER IS NOT TO EXTEND BEYOND JUNE.
- QUANTITY OF FERTILIZER AND LIME SHALL BE CONFIRMED BY SOILS TEST.
- SEEDING AREA SHALL BE CULTIPACKED TO FIRM SEEDBED AND COVER SEED.
- GRAIN STRAW SHALL BE APPLIED OVER SEEDING AREAS AS A MULCH WITHIN 24 HOURS OF THE INITIAL SEEDING OPERATION. NO BARE GROUND SHALL BE VISIBLE WHEN RIDING BY A MULCHED AREA IF PROPER APPLICATION IS ACHIEVED. THICK CLUMPS OF STRAW ARE NOT PERMISSIBLE AS A UNIFORM COVERAGE IS EXPECTED.
- MULCHED AREA SHALL BE TACKED WITH HYDROMULCH AT A RATE OF 0.10 GALLON PER SQUARE YARD (10 GAL./1000 SQ. FT.). HYDRAULIC TACKING MATERIAL SHALL BE USED IN HIGH QUALITY WATER ZONES AND CRITICAL HABITAT AREAS.
- DITCH TREATMENT SHALL BE USED IN AREAS WHERE STEEP GRADES COULD CAUSE DITCH EROSION. USE OF EXCELSIOR MATTING OR FIBERGLASS/SYNTHETIC ROVING IS ACCEPTABLE. DITCH TREATMENT SHALL BE INSTALLED BEFORE MULCHING OPERATION.
- PROVIDE TEMPORARY SEEDING AFTER CLEARING AND GRUBBING OPERATION IF THE AREA IS TO REMAIN UNDISTURBED FOR MORE THAN 15 WORKING DAYS OR 60 CALENDAR DAYS, WHICHEVER IS LESS. PROVIDE PERMANENT SEEDING WITHIN 15 WORKING DAYS OR 60 CALENDAR DAYS, WHICHEVER IS LESS, OF ESTABLISHING FINAL GRADES. SLOPES SHALL BE SEEDING WITHIN 21 CALENDAR DAYS.
- CONTRACTOR SHALL PLAN ON WATERING 0.5 INCHES EVERY THREE DAYS WITH A MINIMUM OF 1.0 INCH PER WEEK FOR A DURATION OF MINIMUM OF TWO WEEKS UNTIL THE GRASS IS ESTABLISHED AND ACCEPTED BY THE CONTRACTING OFFICER.

NOTE: ABOVE SEEDING SCHEDULE APPLIES TO ALL DISTURBED AREAS.

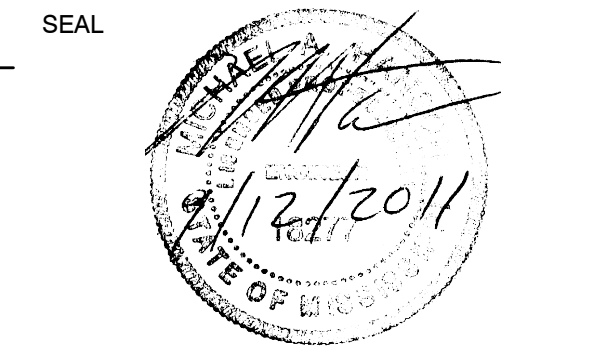



KEY PLAN

SCALE


No.	DATE	BY	Description
REVISIONS			

DRAWN BY: ACH
 DESIGNED BY: CML
 CHECKED BY: MAH
 DATE: SEPT. 2011
 TITLE: GENERAL DETAILS

PROJECT NO. 50023352

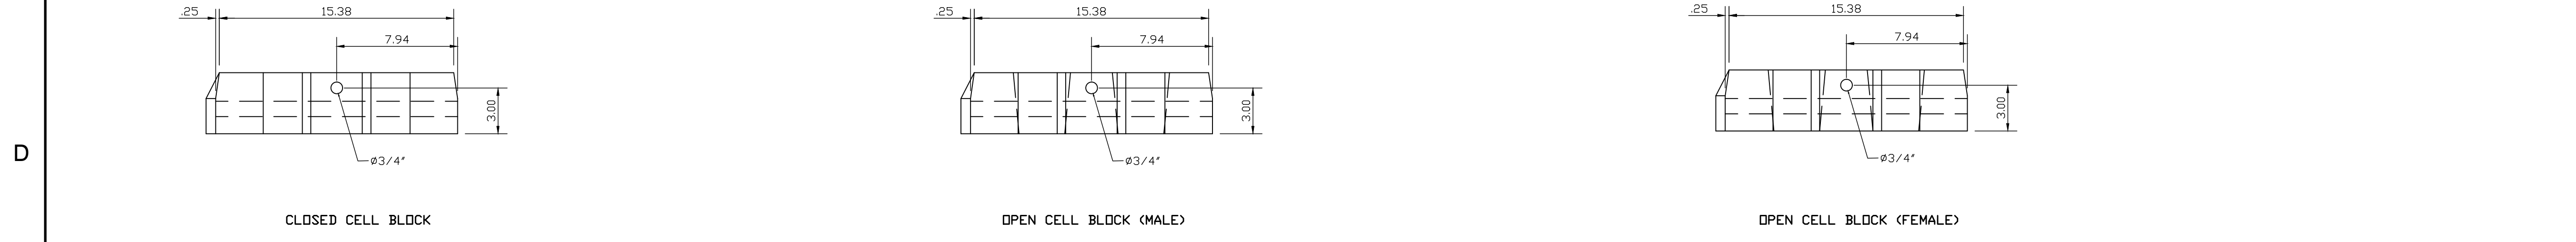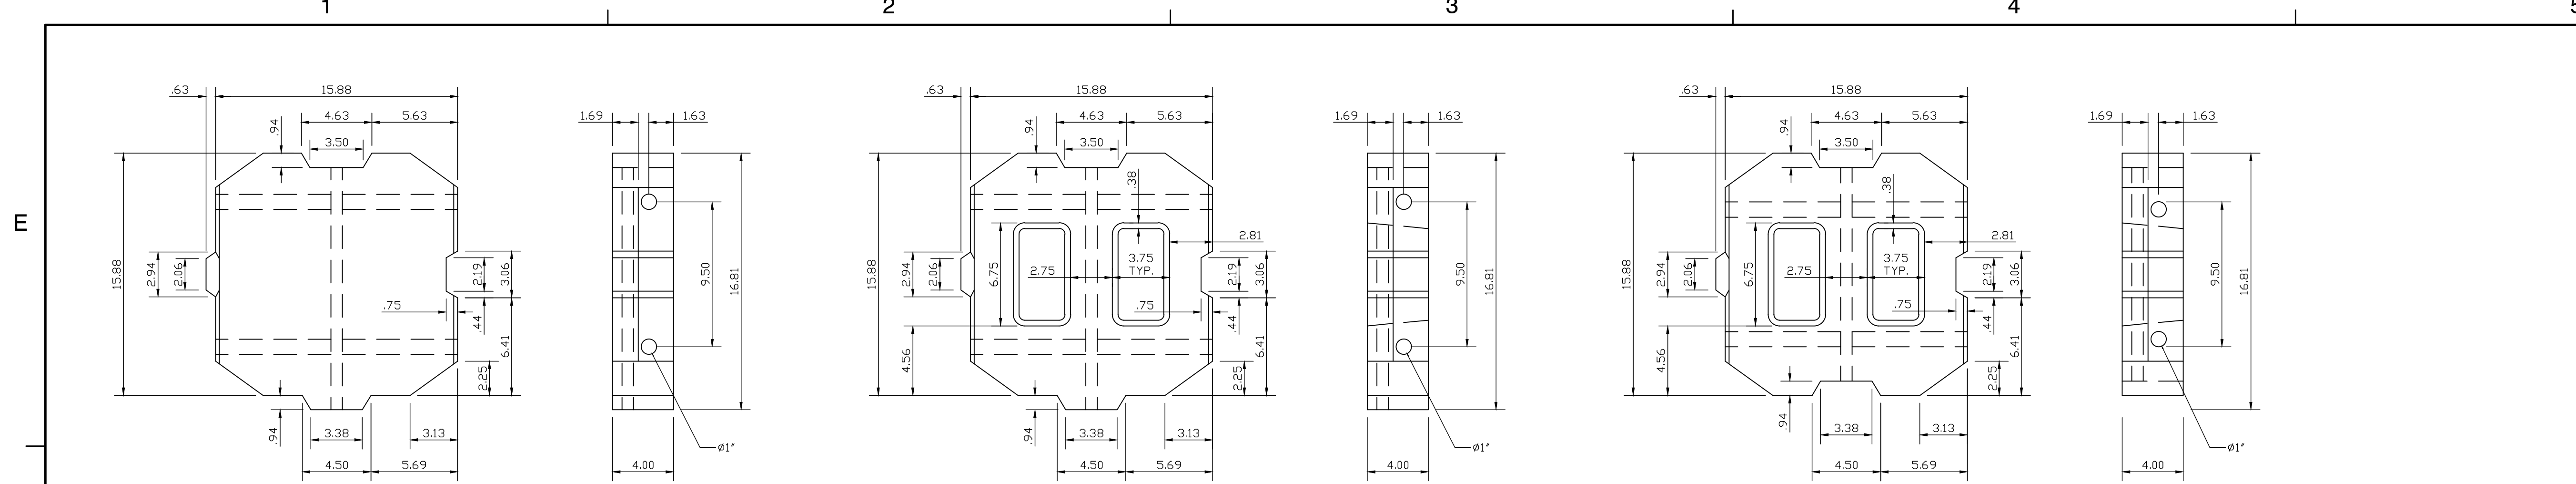

SHOREBLOCK® BD SERIES BLOCK DETAILS
 N.T.S.

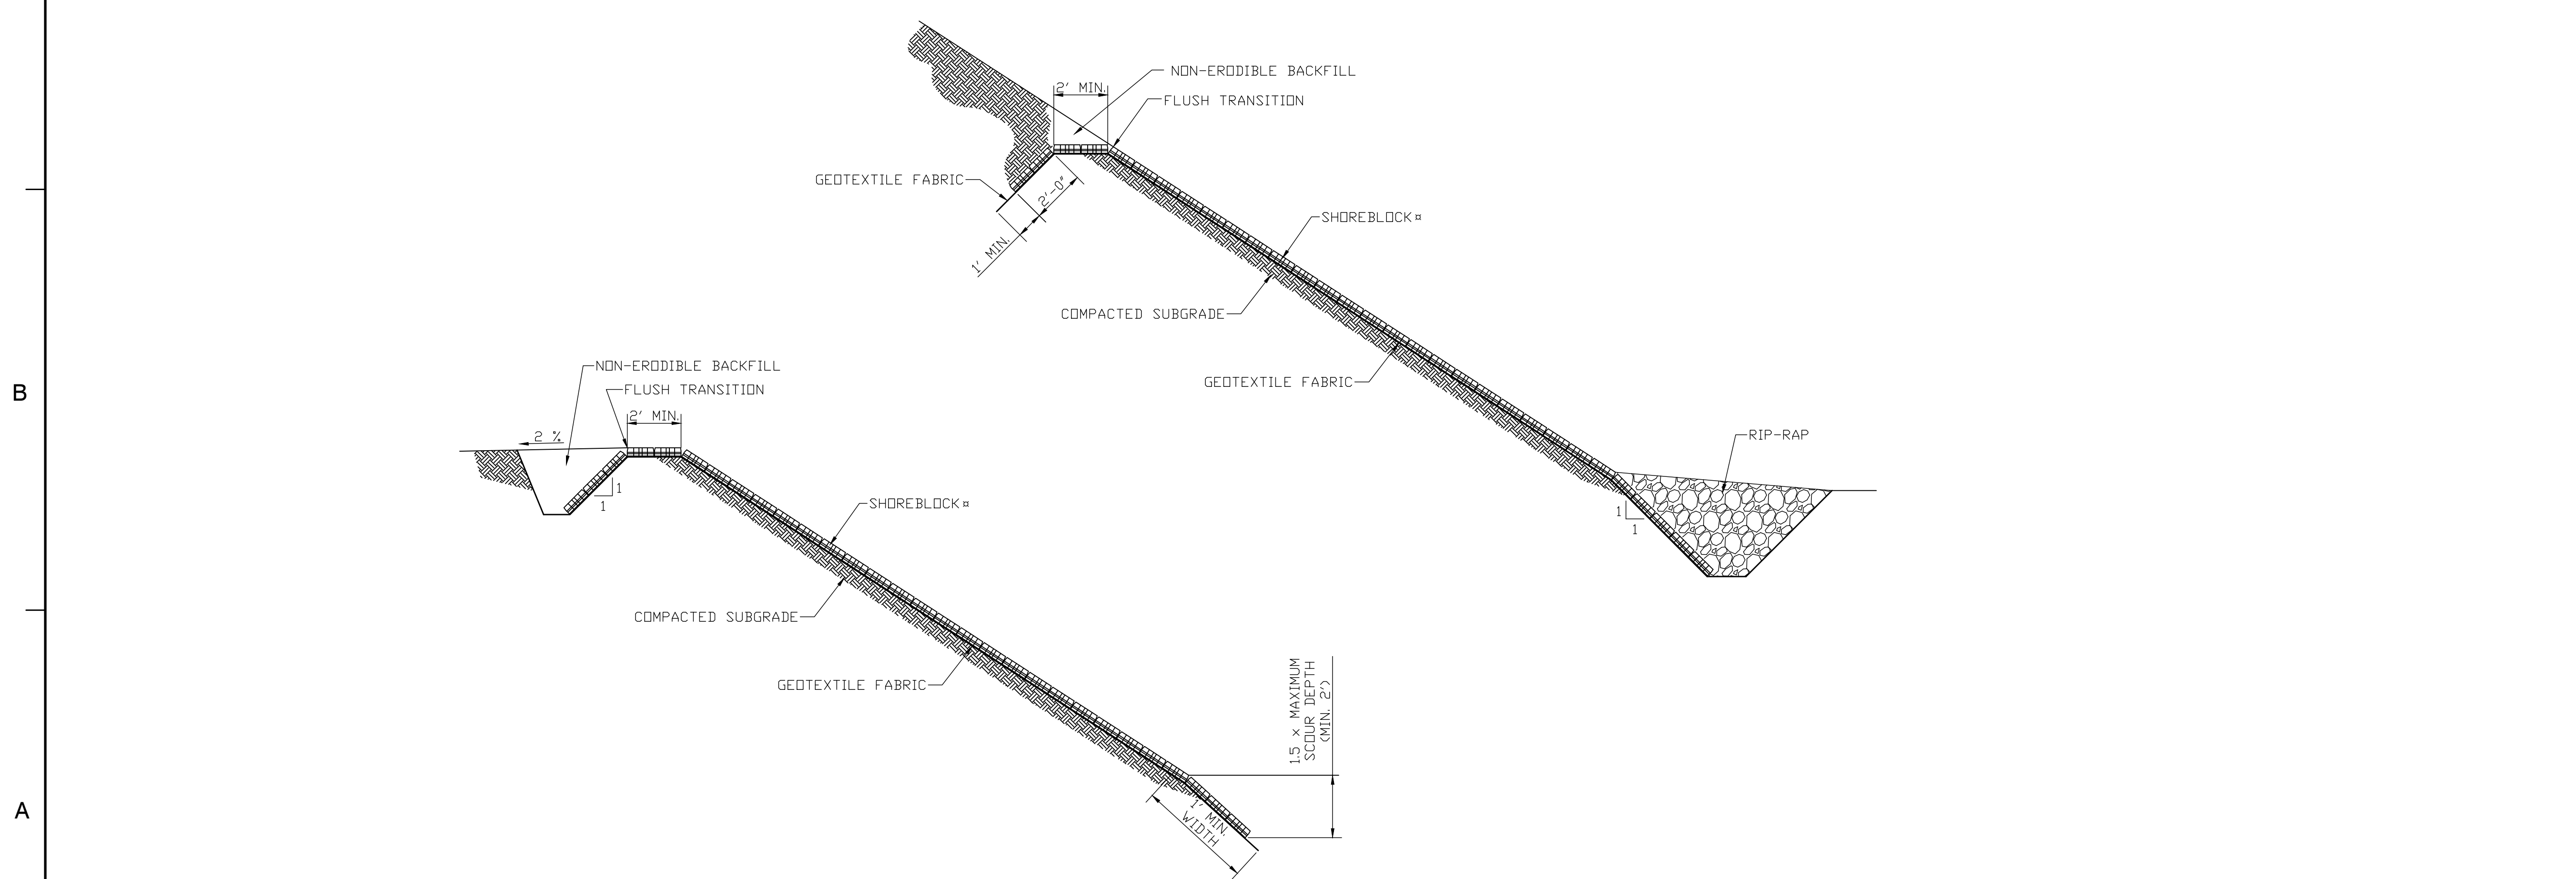

SHOREBLOCK® BD TYPICAL CROSS SECTION
 N.T.S.

1

2

3

4

5








E

D

C

B

A

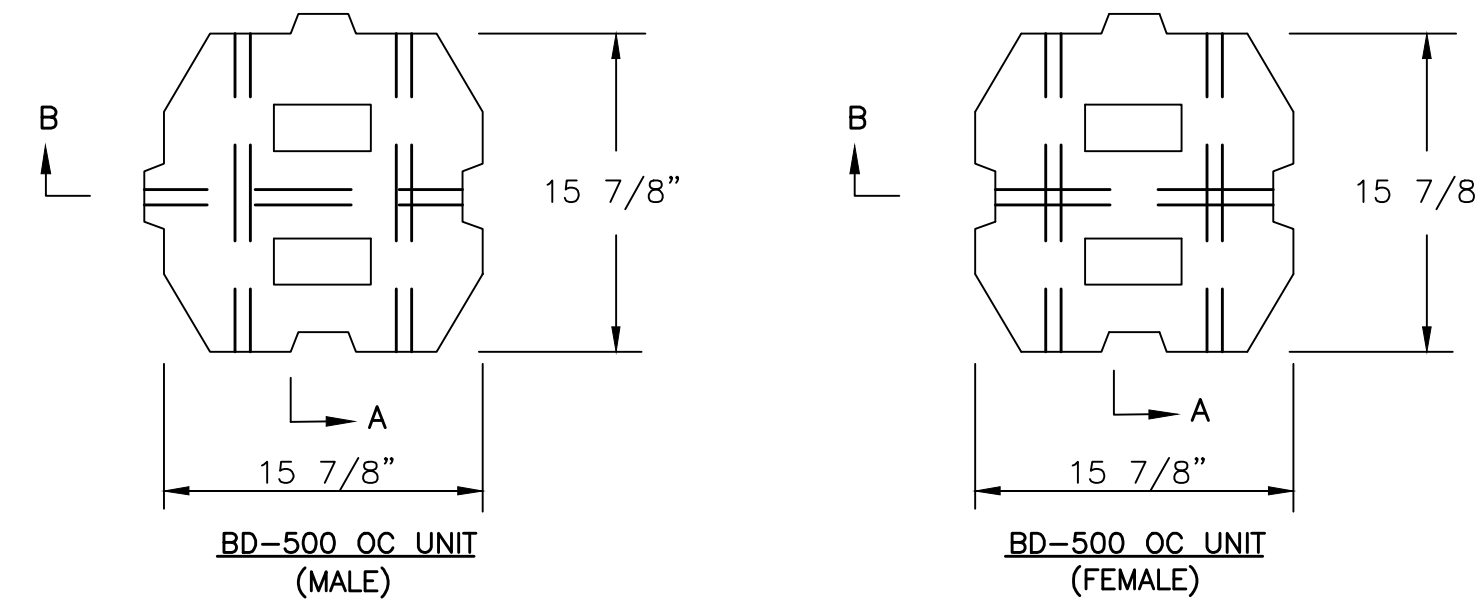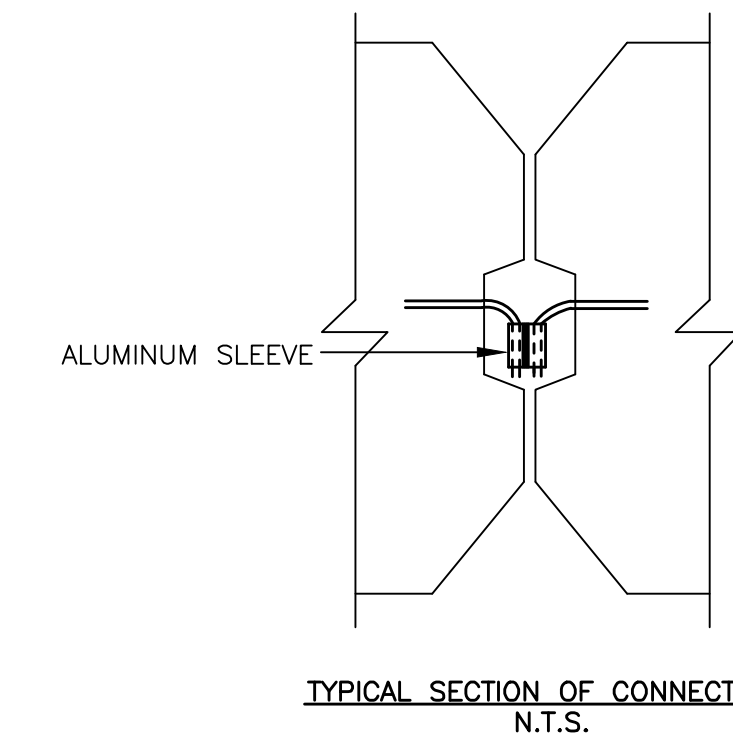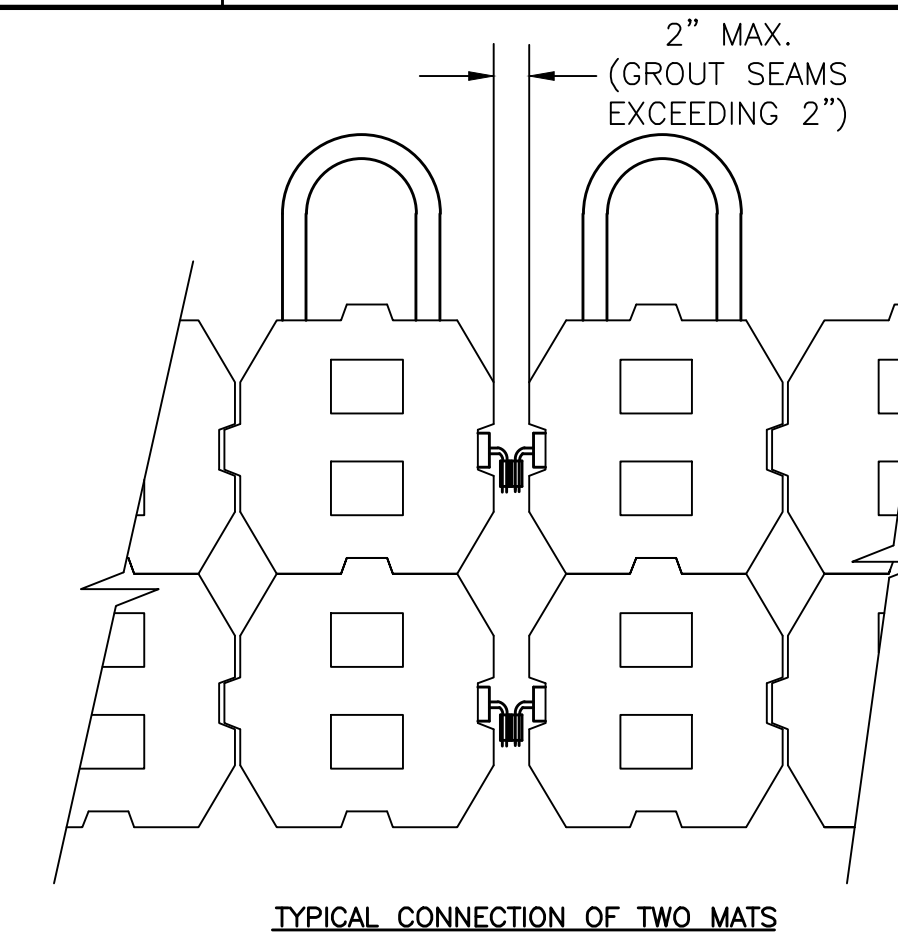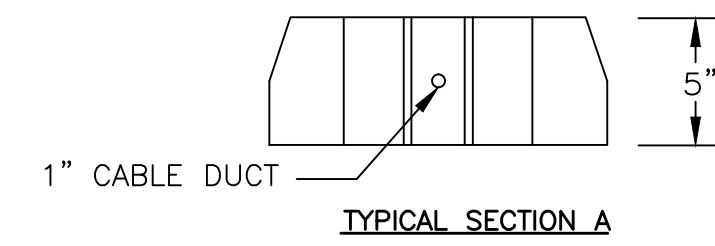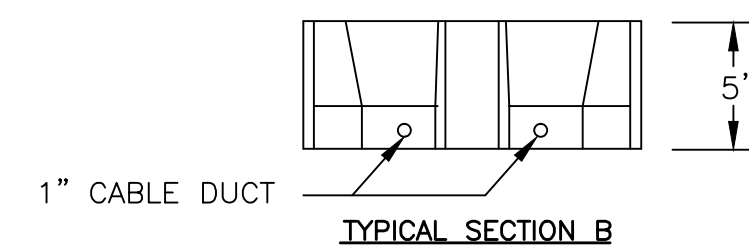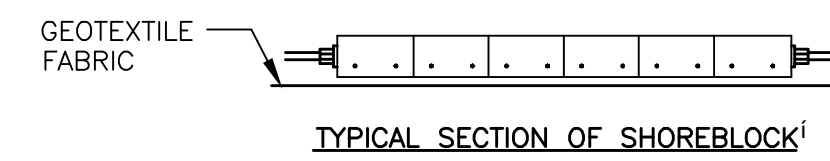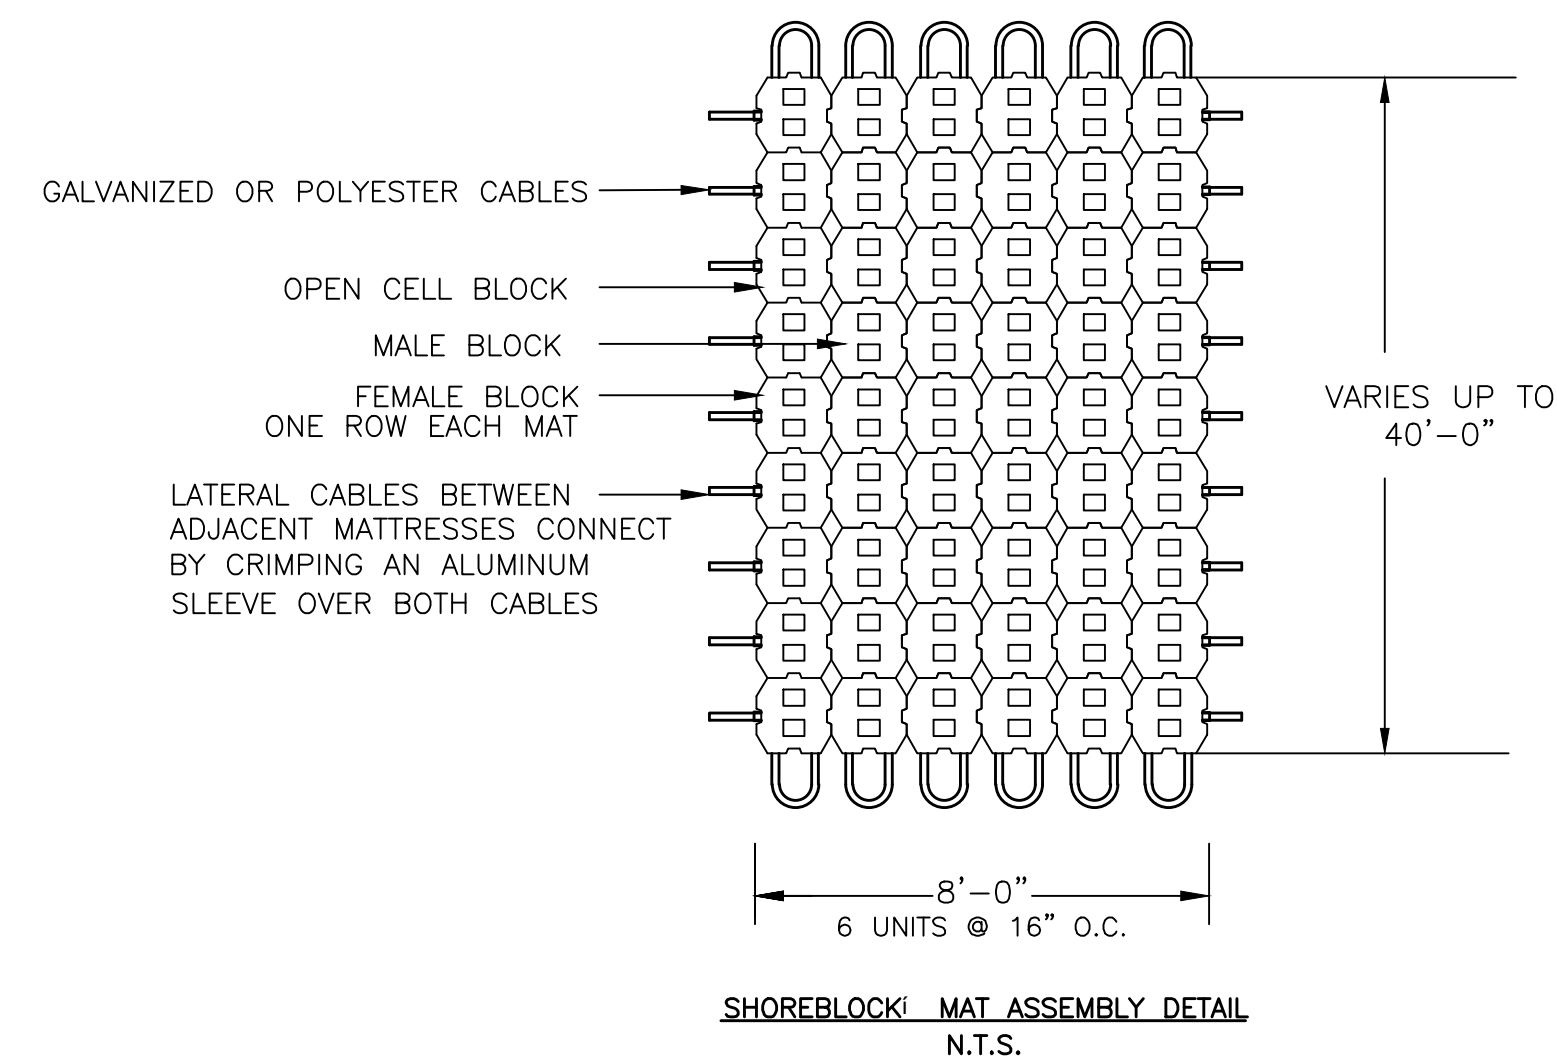

TECHNICAL SPECIFICATIONS

- SHOREBLOCK[®] UNITS ARE MANUFACTURED IN ACCORDANCE WITH ASTM C90 AND C140 AND THE FOLLOWING CRITERIA:
 - CONCRETE UNIT WEIGHT 130 - 150 LBS/CF
 - MINIMUM COMPRESSIVE STRENGTH - 4,000 PSI.
 - MAXIMUM ABSORPTION - 5 %
 - DIMENSIONAL TOLERANCE ± 1/8"
- GALVANIZED OR POLYESTER CABLING

NOTE:
FEMALE BLOCK ARE USED ON THE OUTSIDE OF THE MATS TO ALLOW CRIMPING.

UNIT	WEIGHT LBS.	COVERAGE (lbs/sq.ft)	OPEN AREA
BD-500 OC	71 - 76	40 - 44	20%

ASSEMBLY SPECIFICATIONS

- SHOREBLOCK[®] UNITS ARE SHOP ASSEMBLED IN A CABLED MATTERESS AS SHOWN ABOVE.
- SHOREBLOCK[®] MATS ARE PLACED BY THE CONTRACTOR IN THE FIELD ON PREPARED SLOPES PER THE CONTRACT DRAWINGS.

SHOREBLOCK[®] BD SERIES BD-500 OPEN CELL
N.T.S.




Dewberry & Davis, Inc.
2301 HEMWOODS DRIVE
SUITE 200
RALEIGH, NC 27607
PHONE: 919.881.9939
FAX: 919.881.9923

CAVENHAM FOREST
INDUSTRIES, LLC
TURKEY CREEK
FLOODWATER SPILLWAY
GULFPORT, MISSISSIPPI

C/O ENVIRONMENTAL MANAGEMENT SERVICES, INC.
P.O. BOX 153869
HATTIESBURG, MS 39404-5369

SEAL

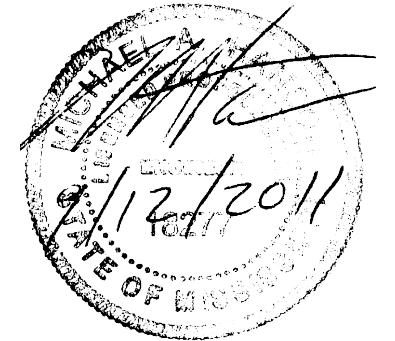

KEY PLAN

SCALE

No.	DATE	BY	Description
REVISIONS			

DRAWN BY: ACH
DESIGNED BY: CML
CHECKED BY: MAH
DATE: SEPT. 2011










TITLE
GENERAL DETAILS

PROJECT NO. 50023352

10

SHEET NO. 10 OF 12

E
D
C
B
A

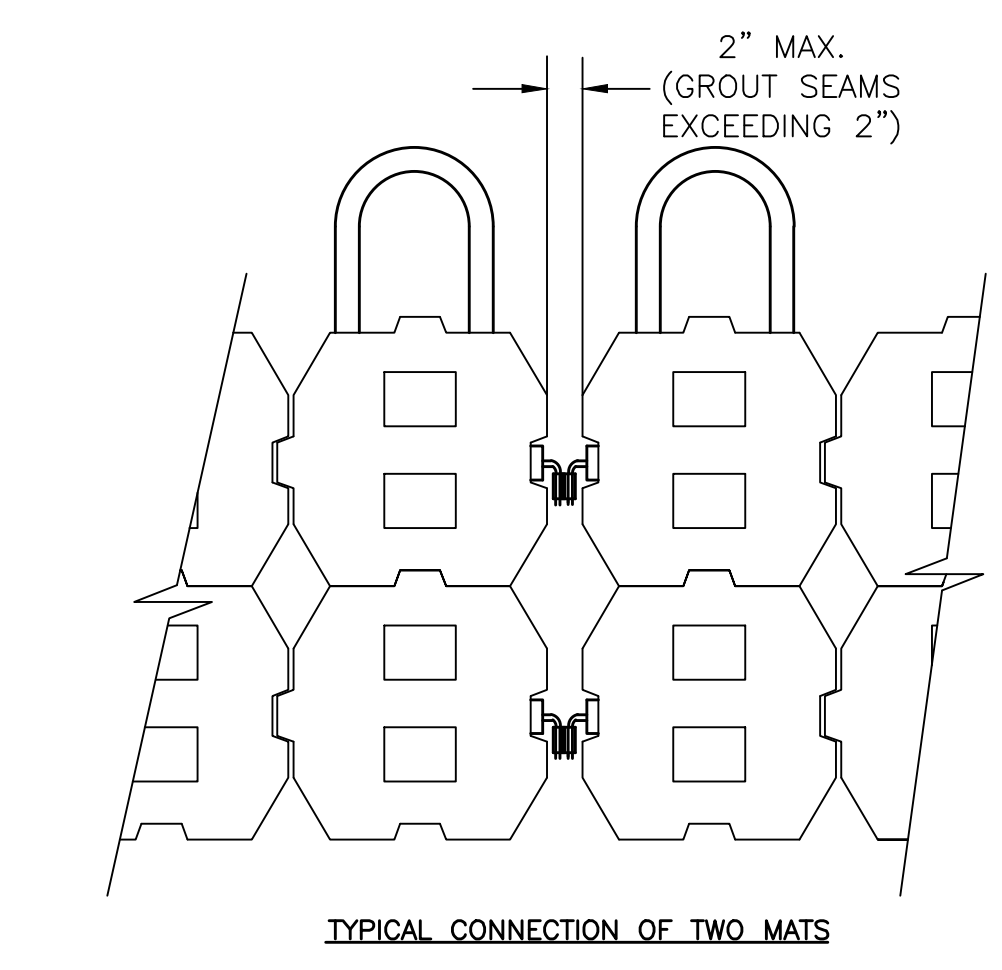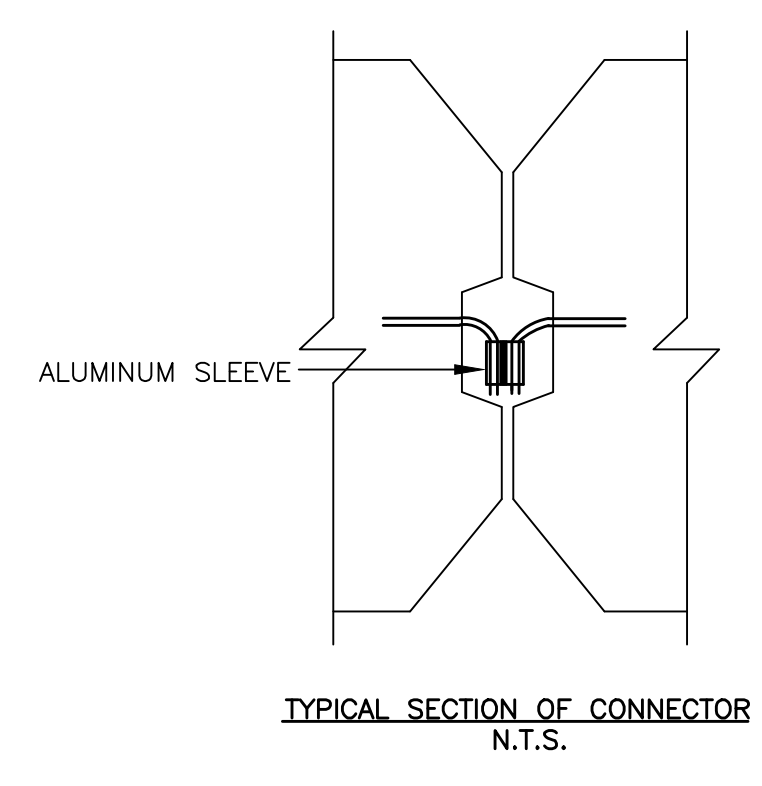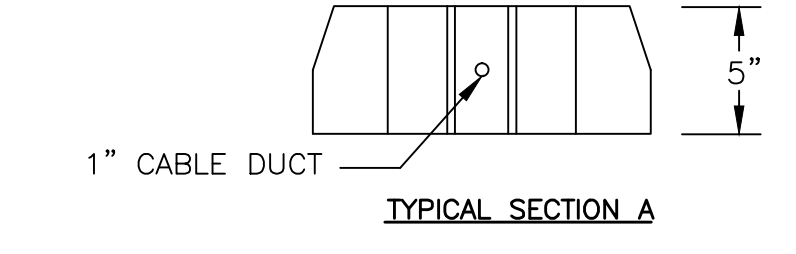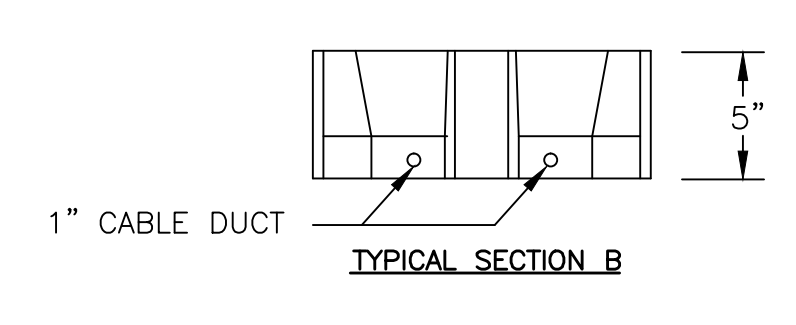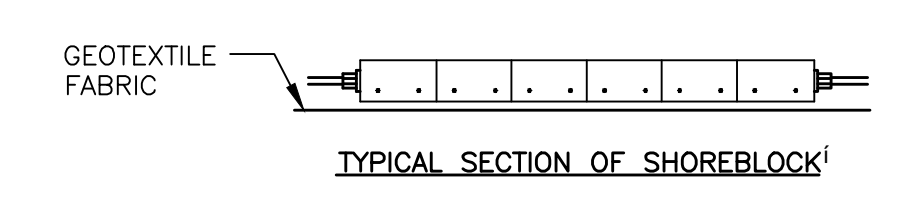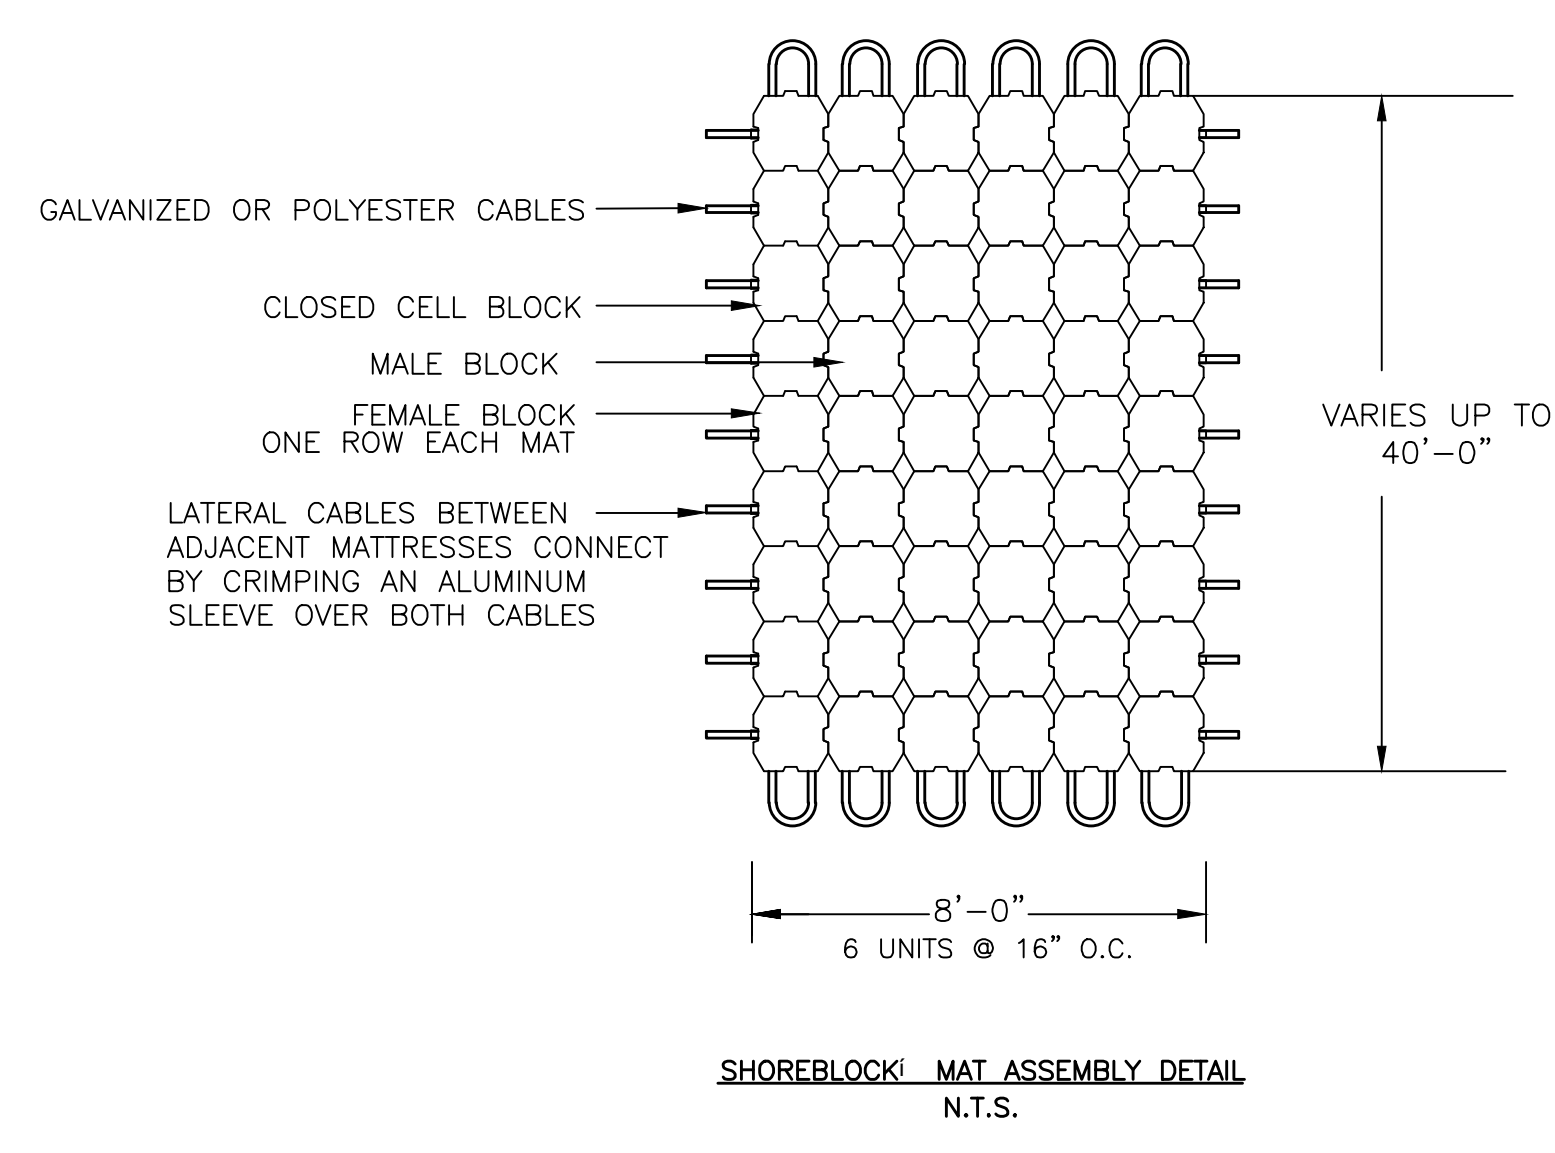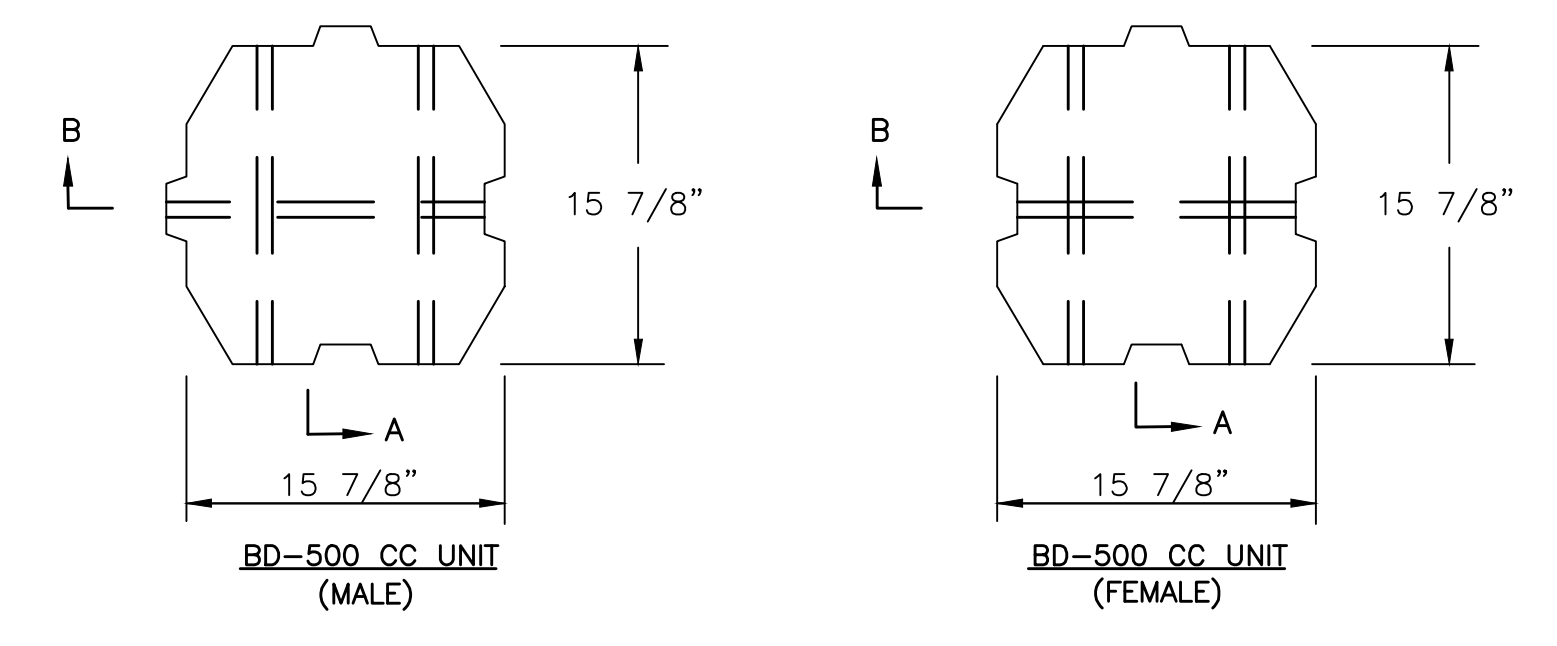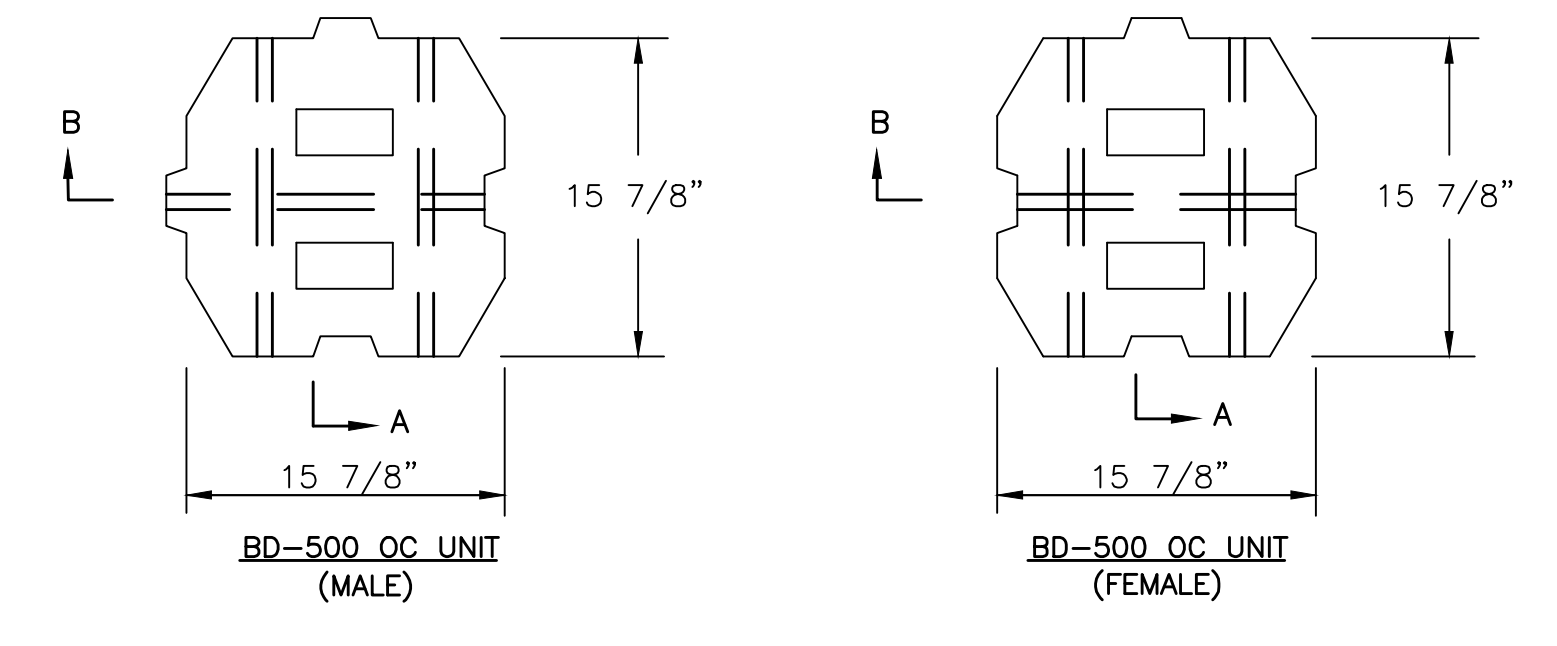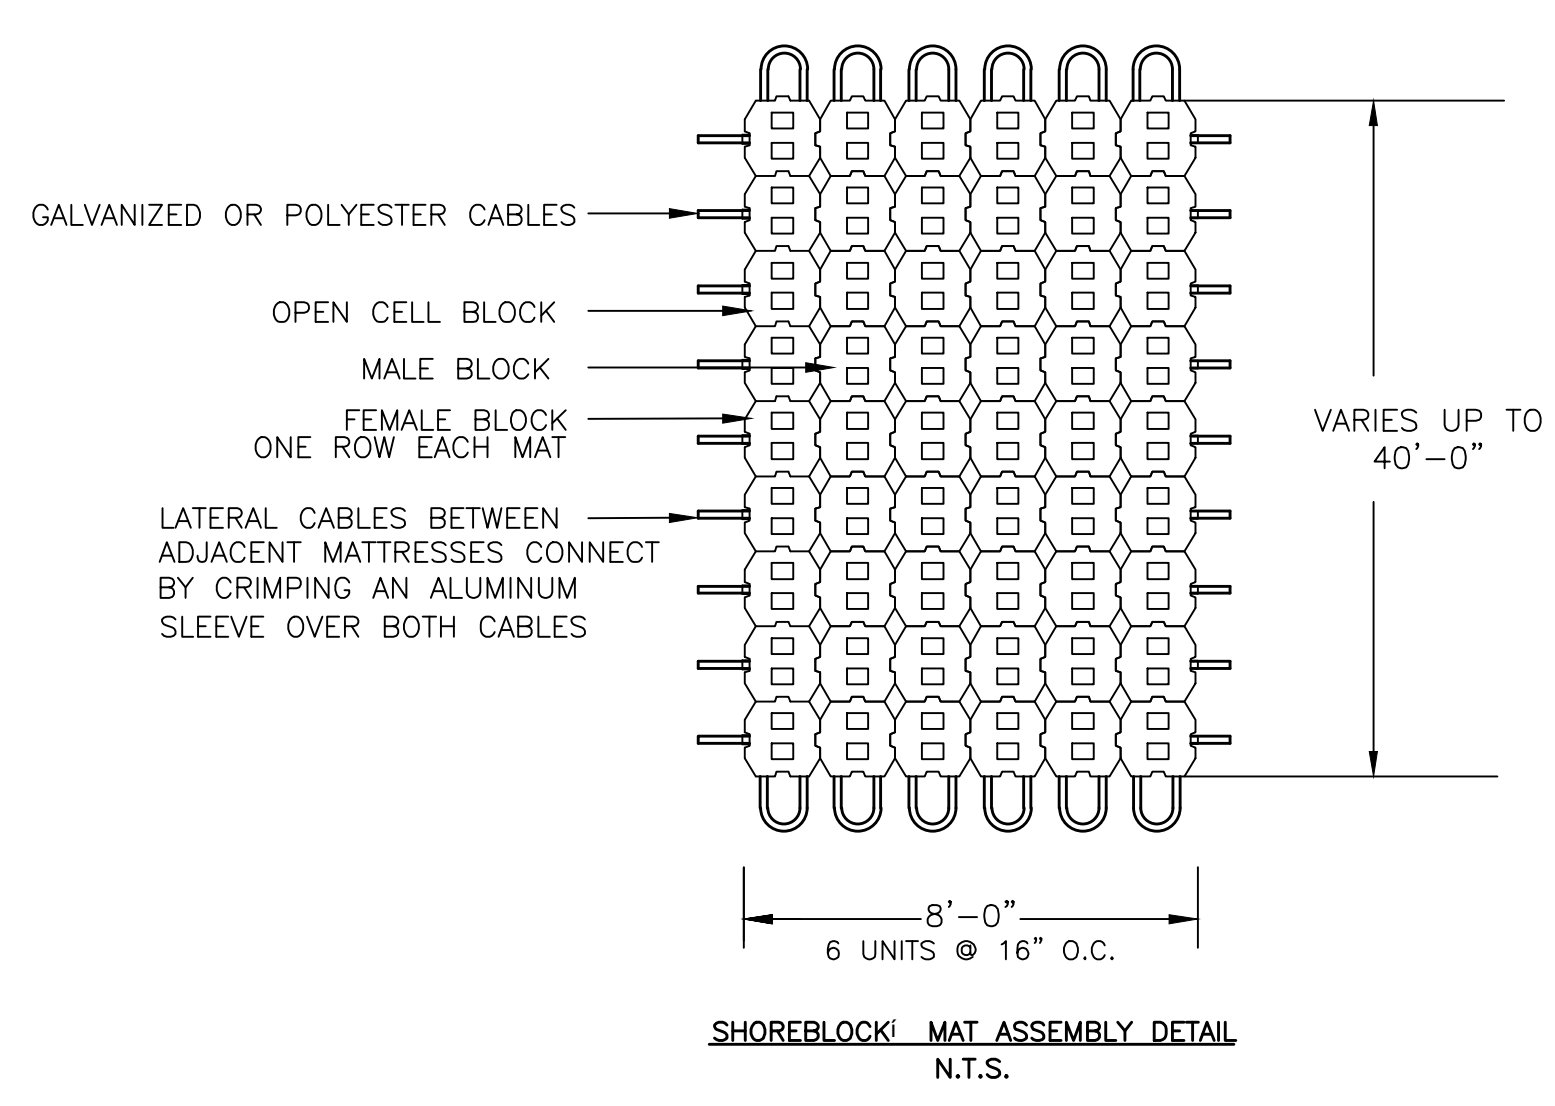

- TECHNICAL SPECIFICATIONS**
- SHOREBLOCK[®] UNITS ARE MANUFACTURED IN ACCORDANCE WITH ASTM C90 AND C140 AND THE FOLLOWING CRITERIA:
 - A) CONCRETE UNIT WEIGHT 130 - 150 LBS/CF
 - B) MINIMUM COMPRESSIVE STRENGTH - 4,000 PSI.
 - C) MAXIMUM ABSORPTION - 5 %
 - D) DIMENSIONAL TOLERANCE ± 1/8"
 - GALVANIZED OR POLYESTER CABLING


NOTE:
FEMALE BLOCKS ARE USED ON THE OUTSIDE OF THE MATS TO ALLOW CRIMPING.

UNIT	WEIGHT LBS.	COVERAGE (lbs/sq.ft)	OPEN AREA
BD-500 OC	71 - 76	50 - 54	20%
BD-500 CC	82 - 88	40 - 44	7%

- ASSEMBLY SPECIFICATIONS**
- SHOREBLOCK[®] UNITS ARE SHOP ASSEMBLED IN A CABLED MATRESS AS SHOWN ABOVE.
 - SHOREBLOCK[®] MATS ARE PLACED BY THE CONTRACTOR IN THE FIELD ON PREPARED SLOPES PER THE CONTRACT DRAWINGS.

SHOREBLOCK[®] BD SERIES BD-500 OPEN AND CLOSED CELL
N.T.S.

CAVENHAM FOREST INDUSTRIES, LLC
TURKEY CREEK FLOODWATER SPILLWAY
GULFPORT, MISSISSIPPI
C/O ENVIRONMENTAL MANAGEMENT SERVICES, INC.
P.O. BOX 153869
HATTIESBURG, MS 39404-5369

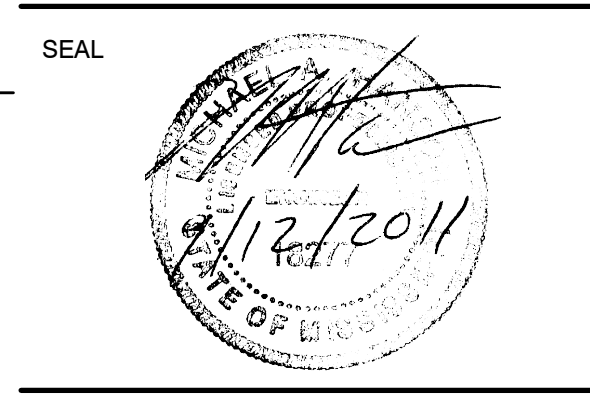

SCALE

No.	DATE	BY	Description

REVISIONS

DRAWN BY ACH
DESIGNED BY CML
CHECKED BY MAH
DATE SEPT. 2011

TITLE
GENERAL DETAILS

PROJECT NO. 50023352



KEY PLAN

SCALE


No.	DATE	BY	Description

REVISIONS


DRAWN BY: ACH
 DESIGNED BY: CML
 CHECKED BY: MAH
 DATE: SEPT. 2011

TITLE: **STRUCTURAL DETAILS**


PROJECT NO. 50023352

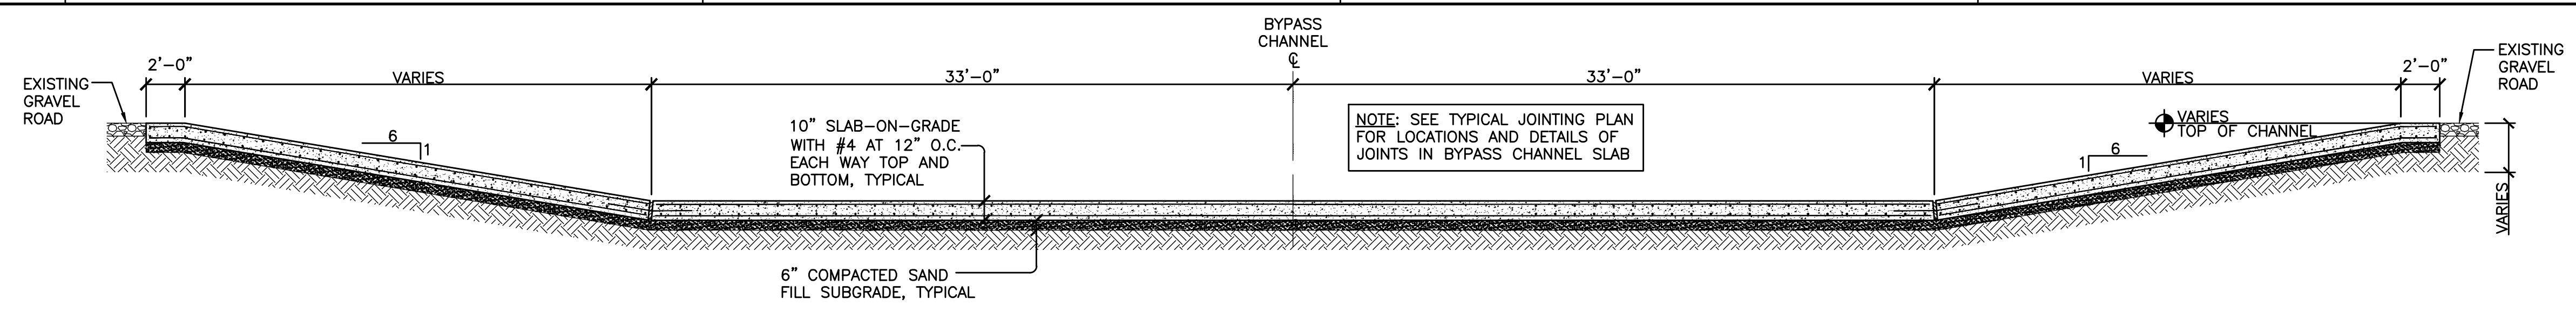

BYPASS CHANNEL SECTION (A-A) AT ACCESS CROSSING
 SCALE: 3/16" = 1'-0"

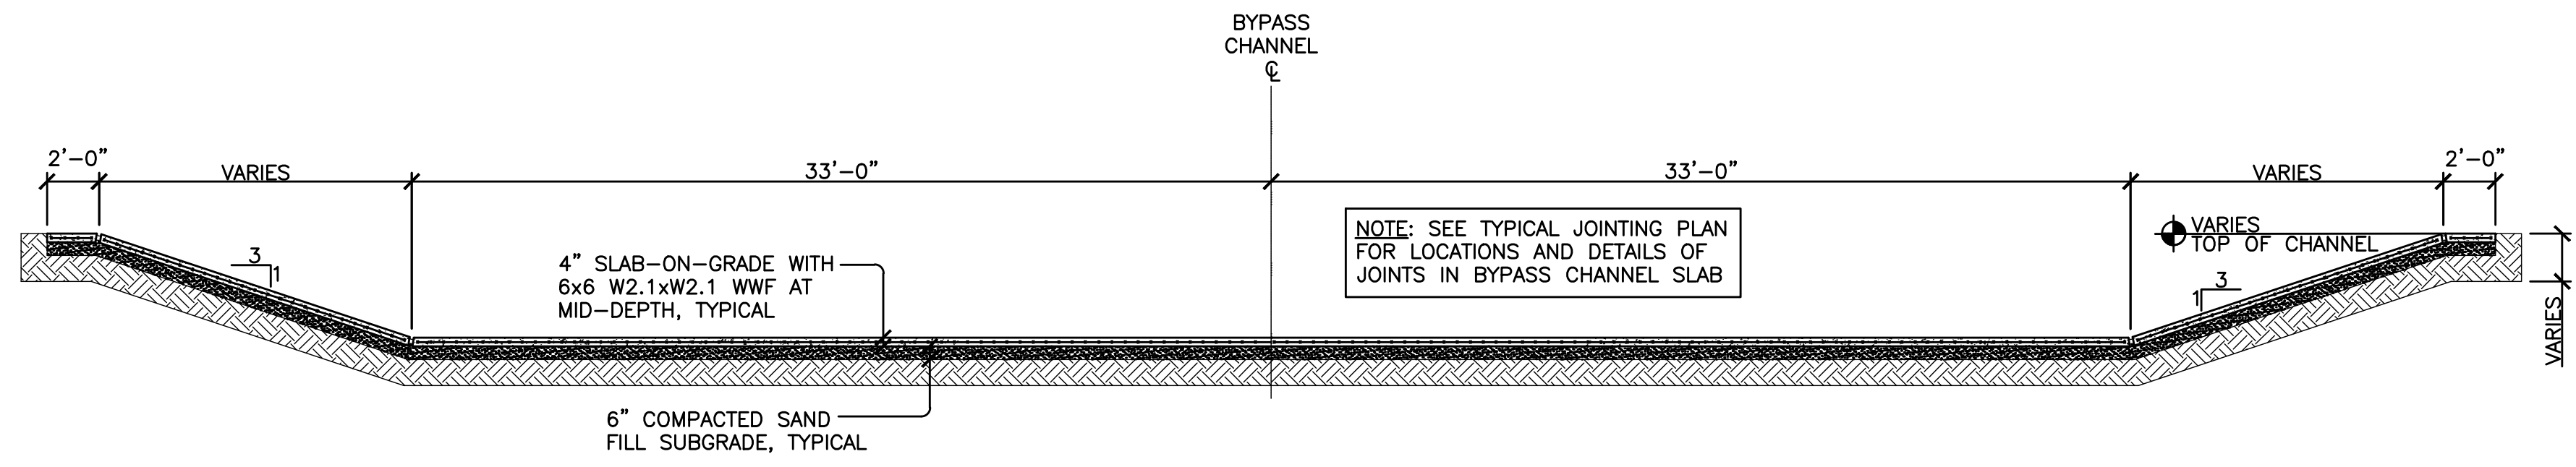


TYPICAL BYPASS CHANNEL SECTION (B-B)
 SCALE: 3/16" = 1'-0"

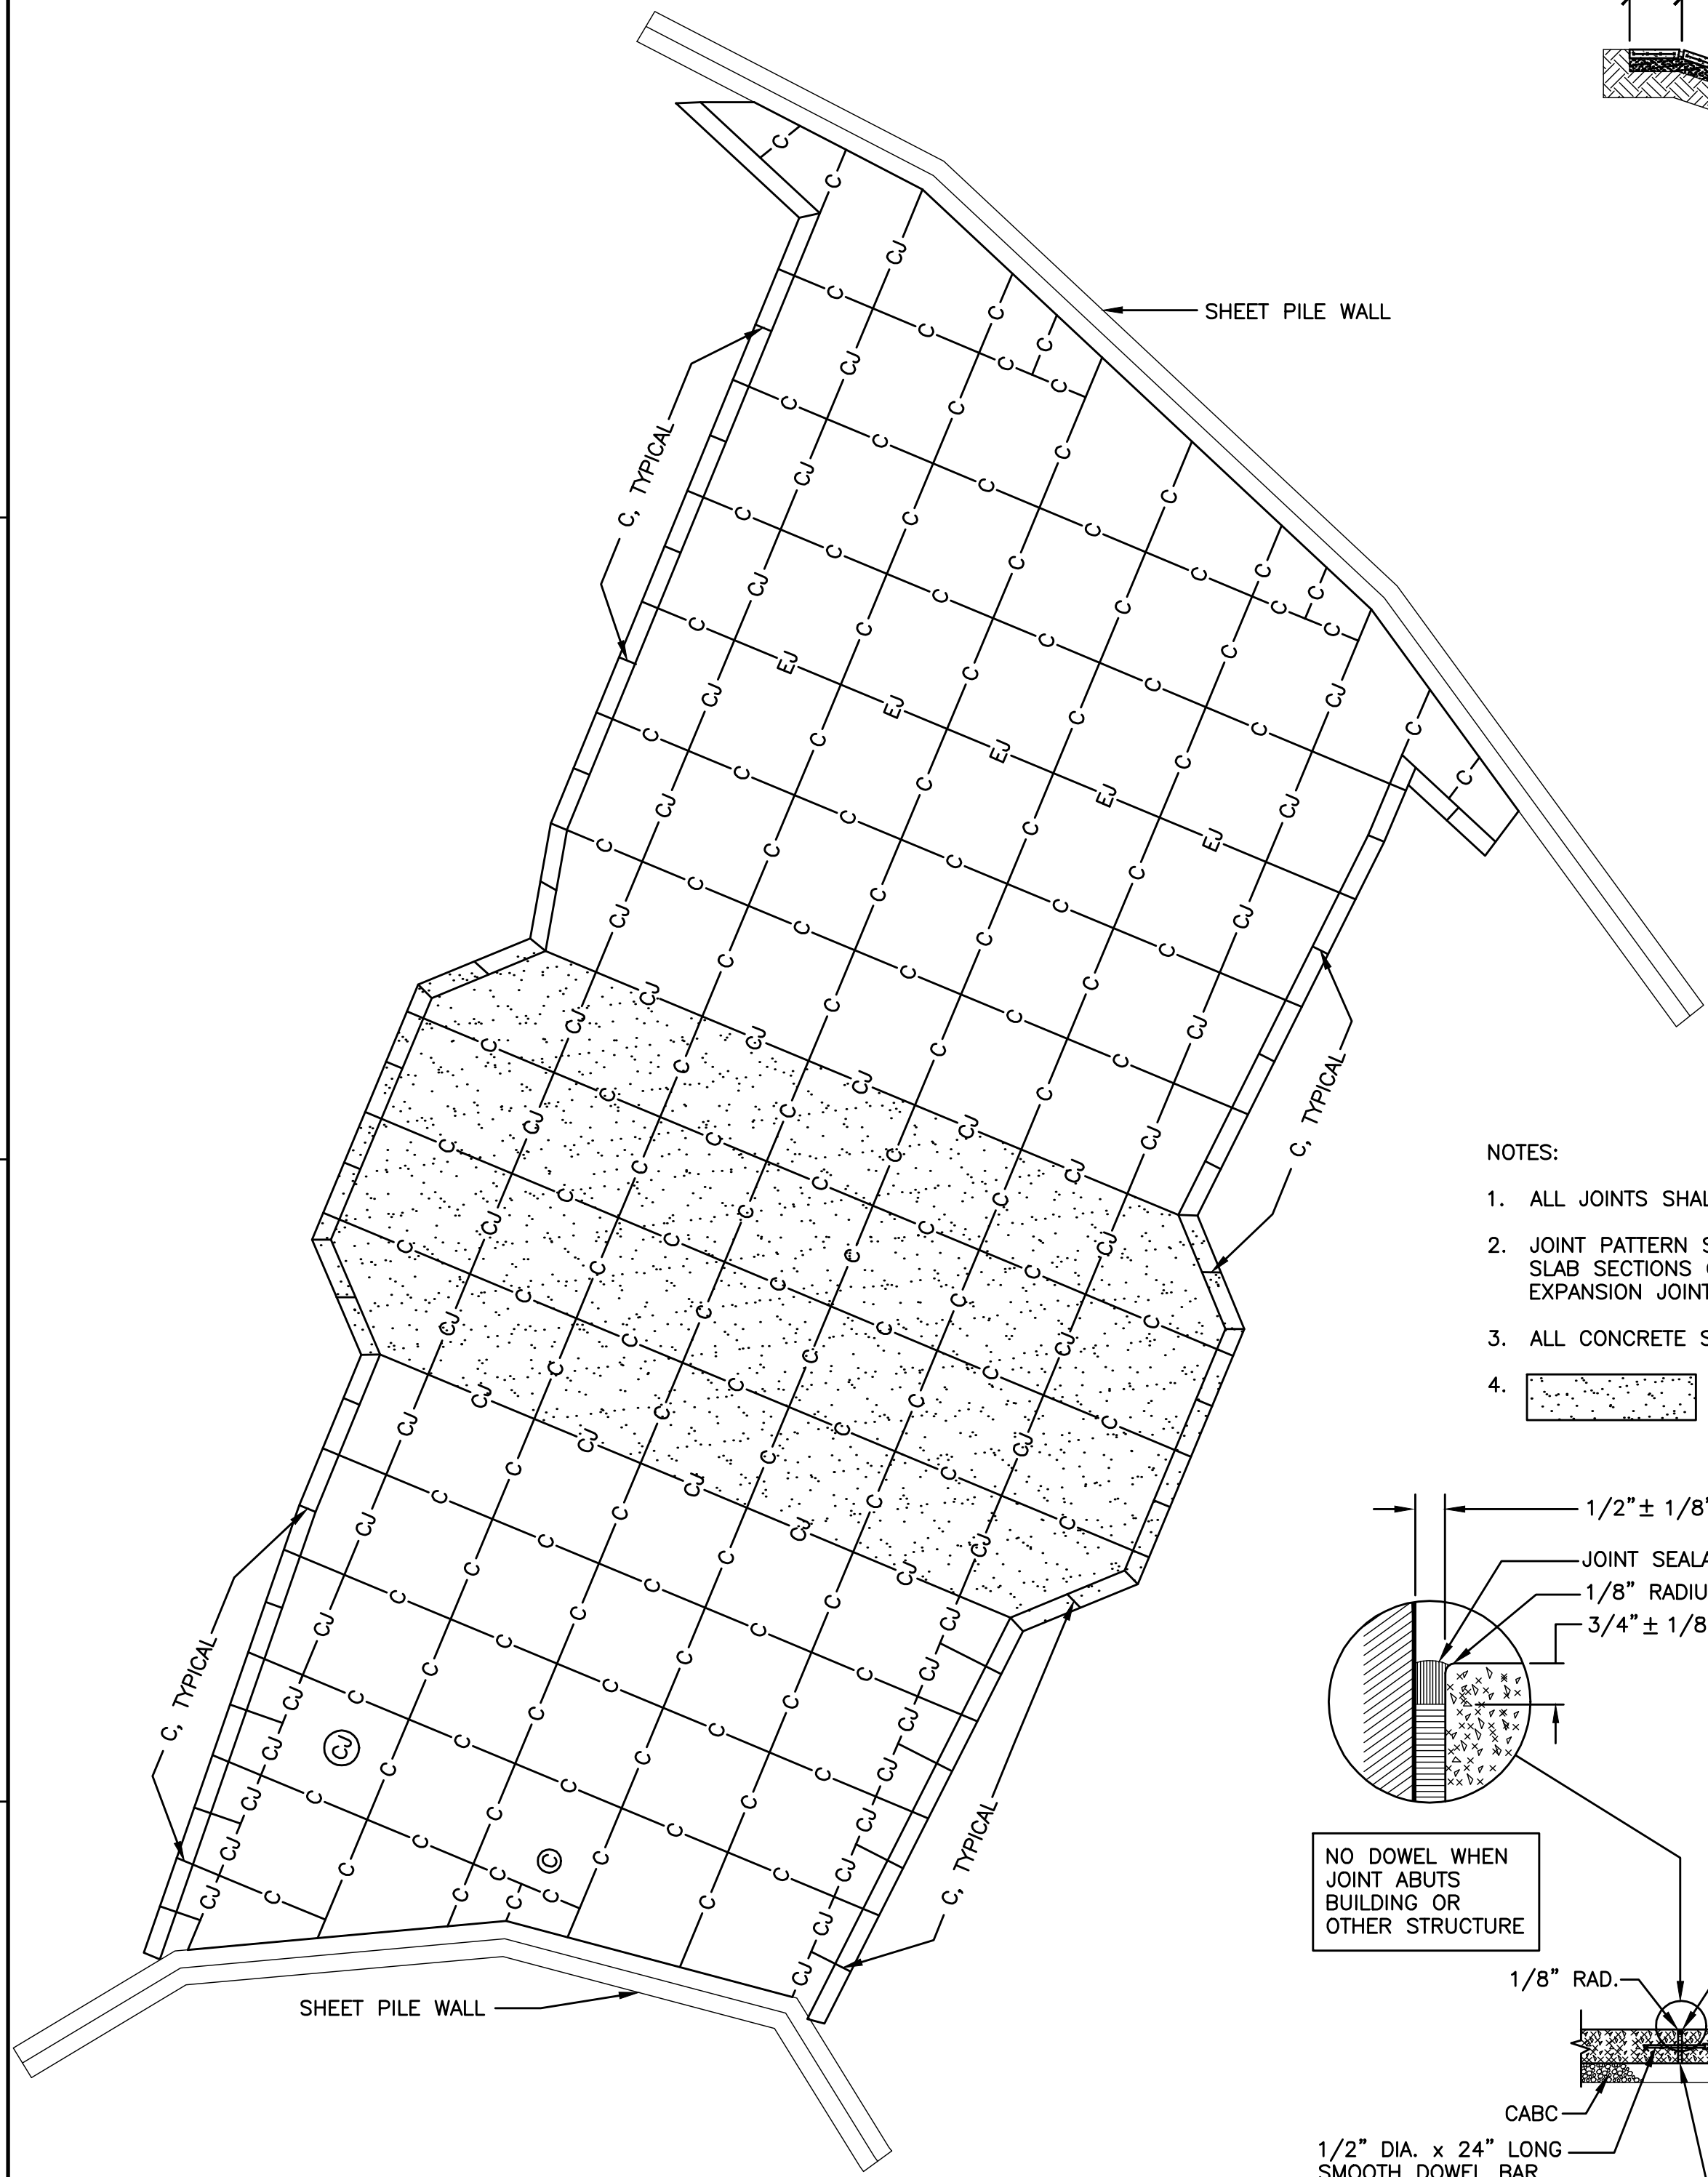

BYPASS CHANNEL JOINTING PLAN NOTES:

- "CJ" DENOTES AN EXPANSION JOINT.
- "C" DENOTES CONTRACTION JOINT.
- "CJ" DENOTES CONSTRUCTION JOINT.

- NOTES:**
- ALL JOINTS SHALL BE 2" DEEP.
 - JOINT PATTERN SHOWN IS SCHEMATIC. JOINT SPACING SHALL NOT EXCEED 15'-0" O.C AND ASPECT RATIO OF SLAB SECTIONS CREATED BY JOINTS SHALL NOT EXCEED 1.5:1 WHERE PRACTICAL. CONSTRUCTION JOINTS AND EXPANSION JOINTS SHALL BE PLACED AS SHOWN UNLESS NOTED OTHERWISE.
 - ALL CONCRETE SHALL BE NORMAL WEIGHT WITH A MINIMUM 28-DAY COMPRESSIVE STRENGTH OF 4,000 PSI.
 - DENOTES LOCATION OF ACCESS CROSSING

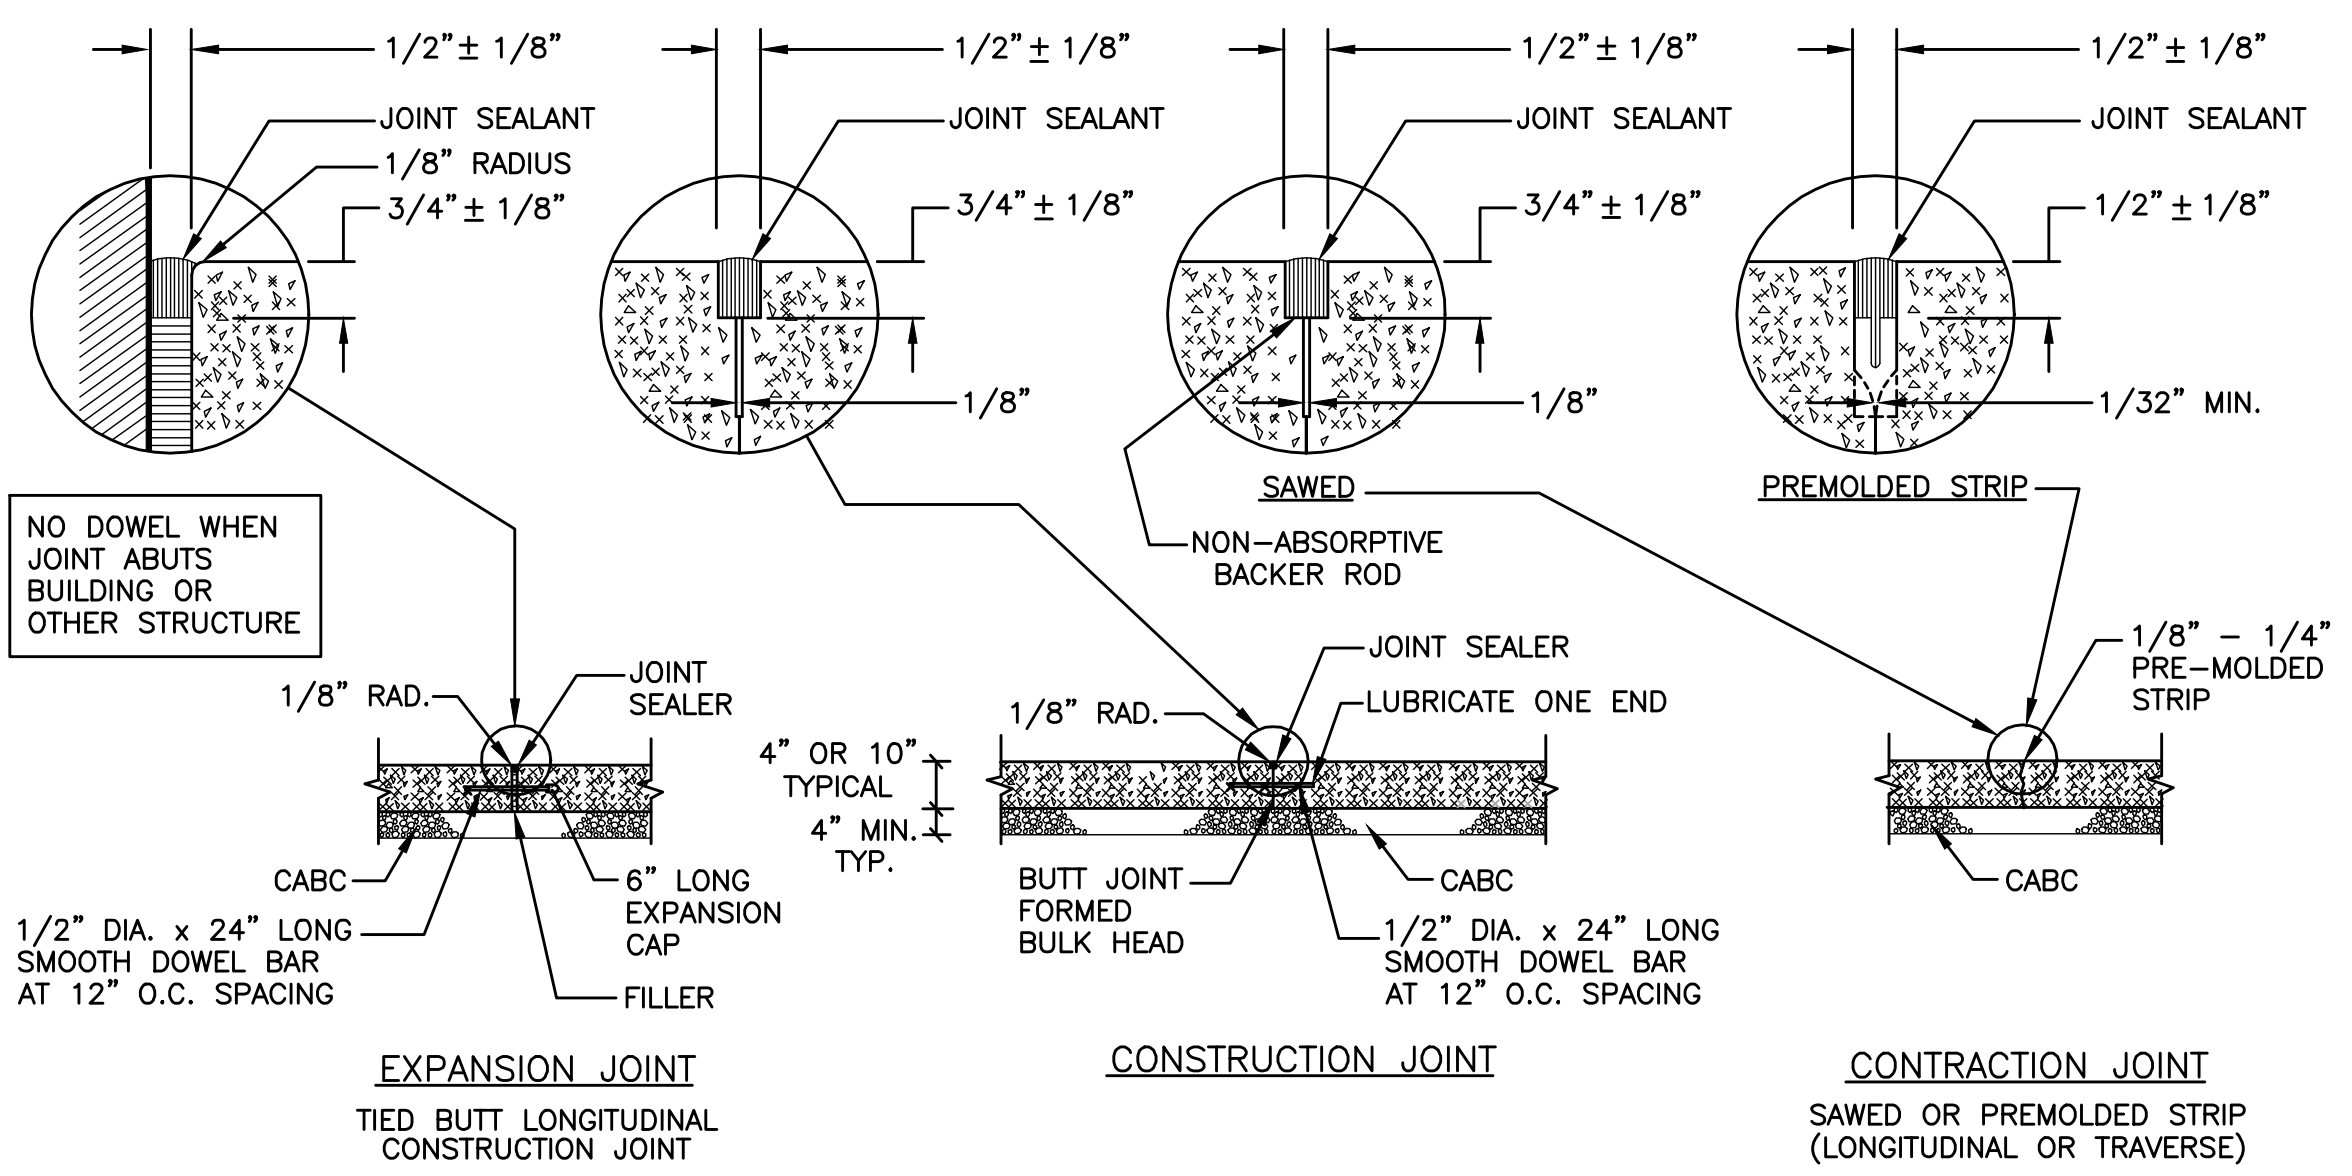

TYPICAL JOINTING PLAN & DETAILS
 SCALE: 1/16" = 1'-0"

GENERAL STRUCTURAL NOTES

- TRAFFIC LOADS**
- HEAVY TRUCK TRAFFIC SHALL BE LIMITED TO THE AREA DENOTED AS "ACCESS CROSSING" AND IS ASSUMED TO BE LESS THAN OR EQUAL TO (10) TRACTOR-TRAILER CROSSINGS PER DAY.
- FOUNDATIONS:**
- FOUNDATION DESIGN IS BASED ON A REPORT OF SUBSURFACE INVESTIGATION BY EUSTIS ENGINEERING COMPANY INC. OF MISSISSIPPI DATED SEPTEMBER 14, 2010 (EUSTIS ENGINEERING PROJECT NO. G0101)
 - ALL CONCRETE SHALL BE UNDERLAIN BY AT LEAST 6" OF COMPACTED SAND FILL. THE SAND BASE SHALL BE COMPACTED TO AT LEAST 95% OF ITS MAXIMUM DRY DENSITY WITHIN ±2% OF OPTIMUM WATER CONTENT USING ASTM D 1557. SAND FILL SHALL CONFORM TO THE REQUIREMENTS FOR AN A-3 MATERIAL ACCORDING TO THE AASHTO SOIL CLASSIFICATION SYSTEM OR FOR CLASS B3 BORROW EXCAVATION GIVEN IN SECTION 703.21 OF THE MISSISSIPPI STANDARD SPECIFICATIONS FOR ROAD AND BRIDGE CONSTRUCTION, 2004 EDITION (MSSRBC). PRIOR TO TRANSPORTATION OF STRUCTURAL FILL TO THE SITE, A SAMPLE OF THE BORROW MATERIAL SHALL BE TESTED TO VERIFY CONFORMANCE WITH THE ABOVE SPECIFICATIONS.
- REINFORCED CONCRETE:**
- UNLESS NOTED OTHERWISE, ALL CONCRETE WORK, DETAILING, FABRICATION, AND PLACING OF REINFORCING AND CONCRETE SHALL BE GOVERNED BY THE LATEST REVISIONS OF:
 - A. ACI 301, ACI 315, AND ACI 318.
 - B. CRSI RECOMMENDED PRACTICE OF PLACING REINFORCING BARS.
 - C. ACI 306 AND ACI 305 FOR COLD AND HOT WEATHER CONCRETING RESPECTIVELY.
 - ALL CONCRETE SHALL BE NORMAL WEIGHT WITH A MAXIMUM UNIT WEIGHT OF 150 POUNDS PER CUBIC FOOT AND SHALL HAVE A MIN. 28 DAY COMPRESSIVE STRENGTH OF 4,000 PSI.
 - PROVIDE A 3/4" CHAMFER AT ALL EXPOSED CONCRETE CORNERS.
 - REINFORCING STEEL SHALL CONFORM TO ASTM A 615, AND SHALL BE GRADE 60 U.N.O.