

**1 SITE PLAN**  
SCALE: 1/8" = 1'-0"

**LOUIS ROAD**



CHRIS KUMMERER & ASSOCIATES  
P 650.233.0342 F 650.233.0345  
2089 AVY AVENUE, MENLO PARK CA 94025  
CHRIS@CKA-ARCHITECTS.COM  
CKA-ARCHITECTS.COM

REVISIONS:  
IR SUBMITTAL: FEB 11, 2015


**3261 LOUIS ROAD**

PALO ALTO, CA 94303  
A.P.N. 127 - 22 - 158

STRUCTURAL:

CIVIL:

STAMP:

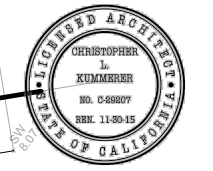

PAGE NUMBER:

**A1.0**

SITE PLAN

3261 LOUIS ROAD

PALO ALTO, CA 94303  
A.P.N. 127 - 22 - 158

STRUCTURAL:

CIVIL:



STAMP:





PAGE NUMBER:

A1.1

NEIGHBORHOOD CONTEXT AREA PLAN  
& STREETSCAPE ELEVATION

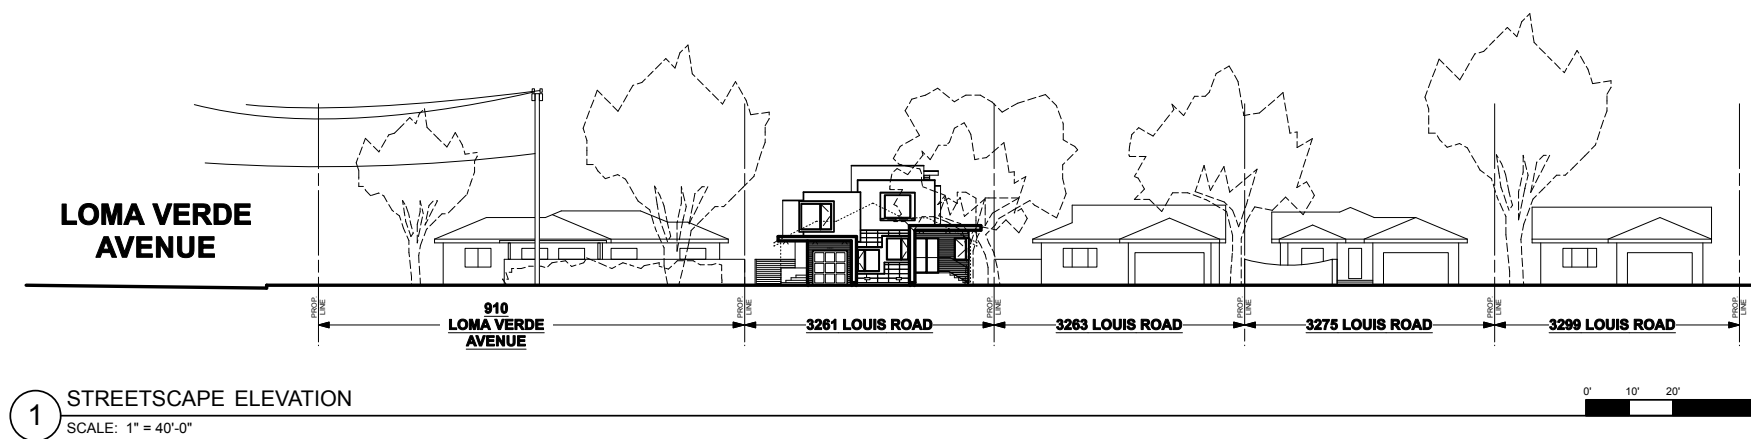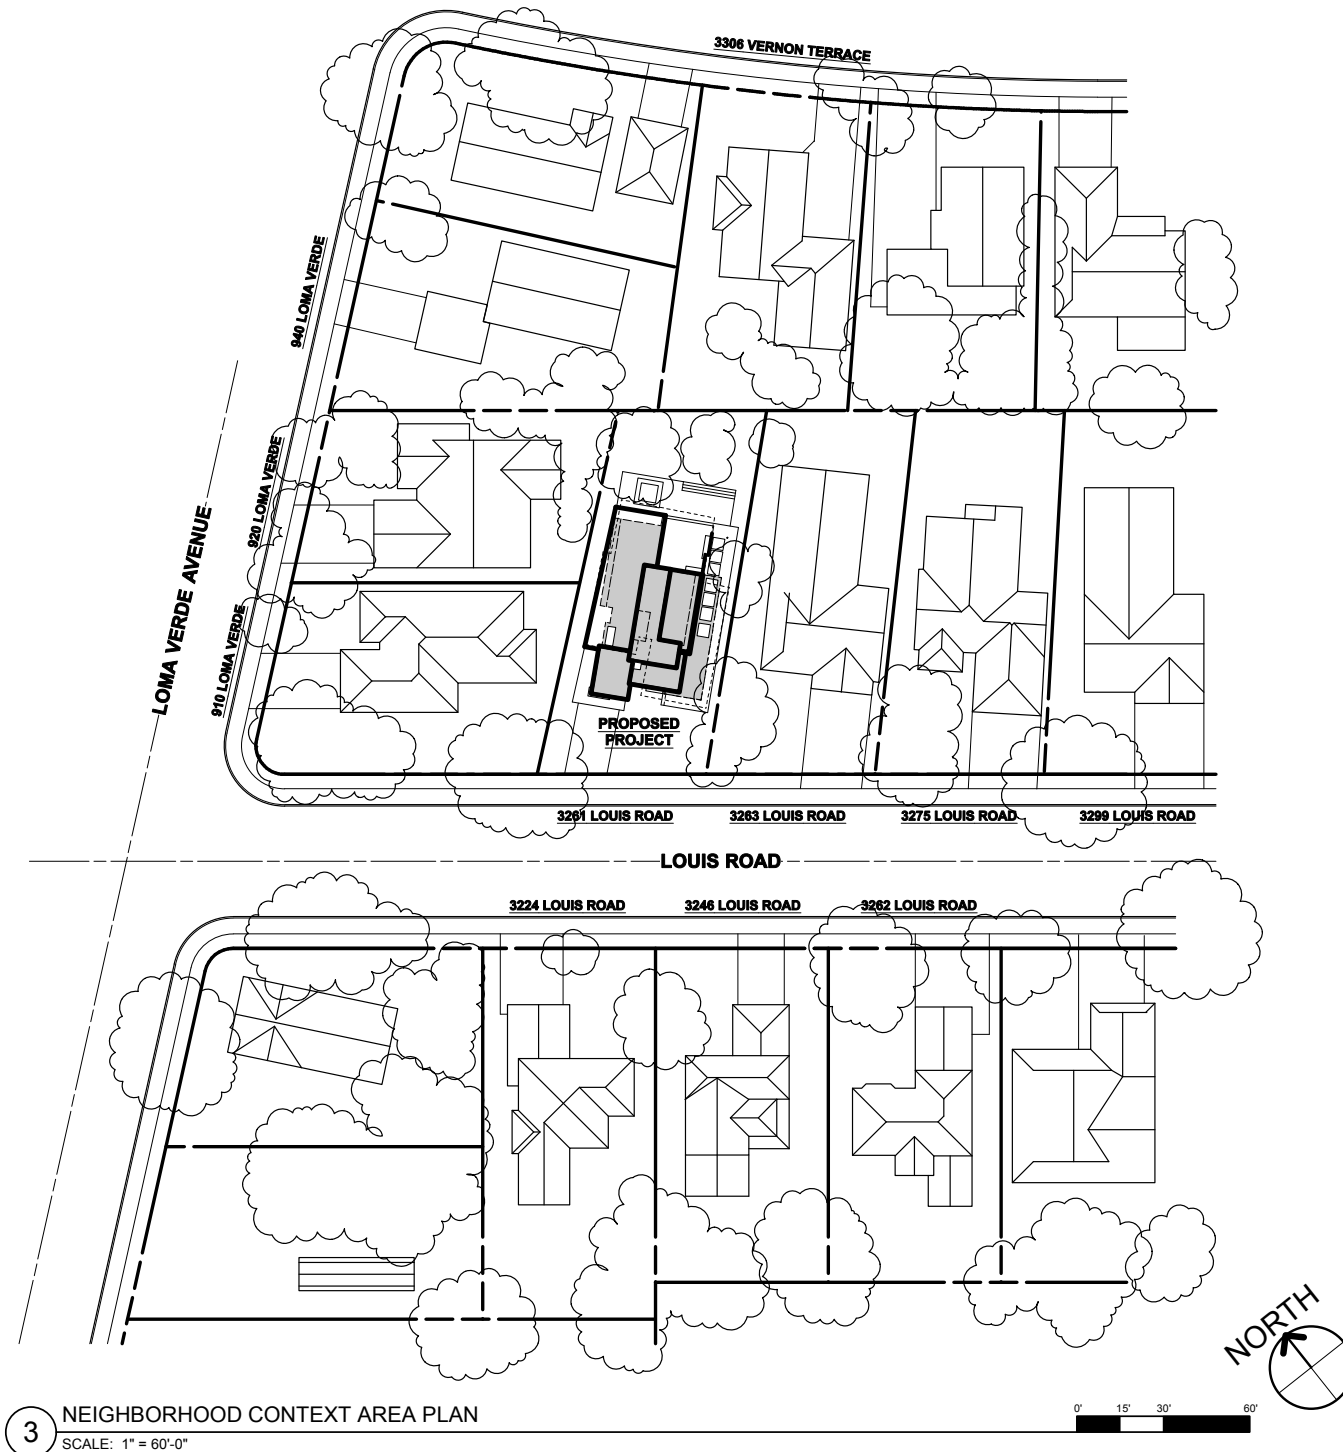


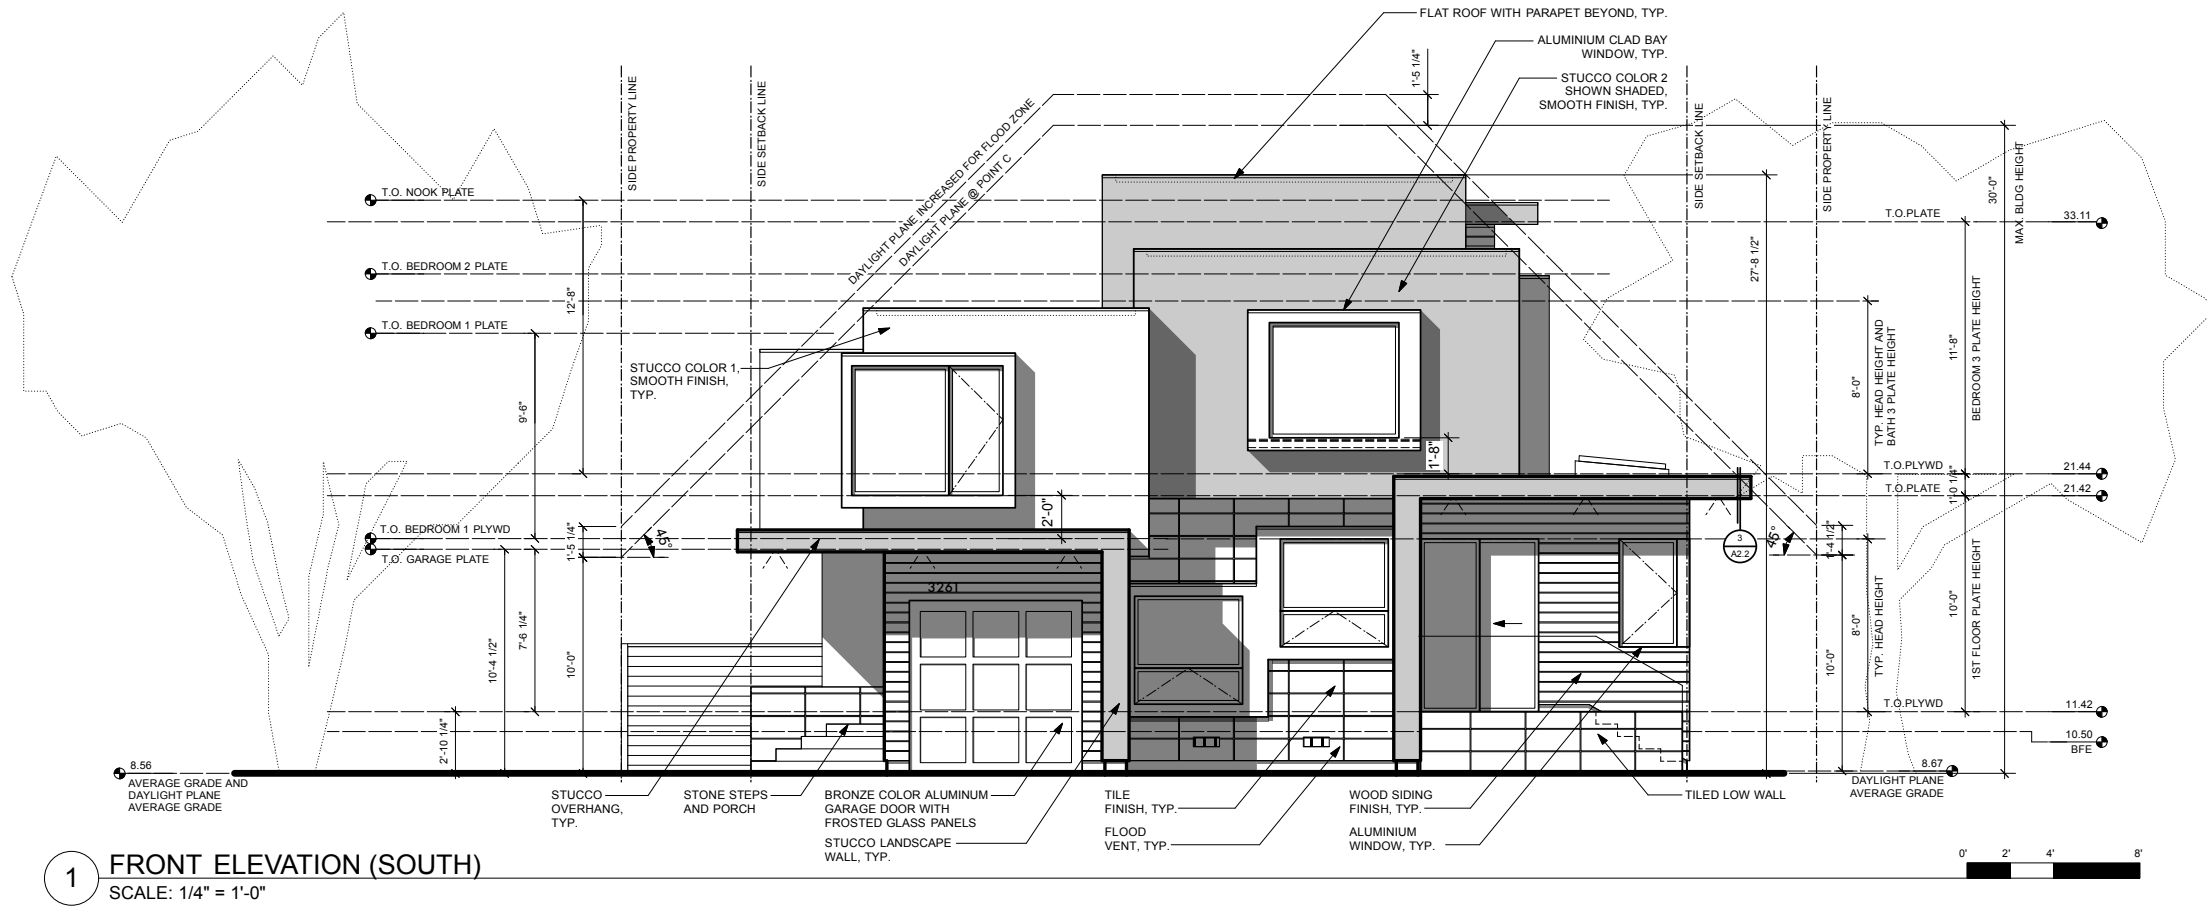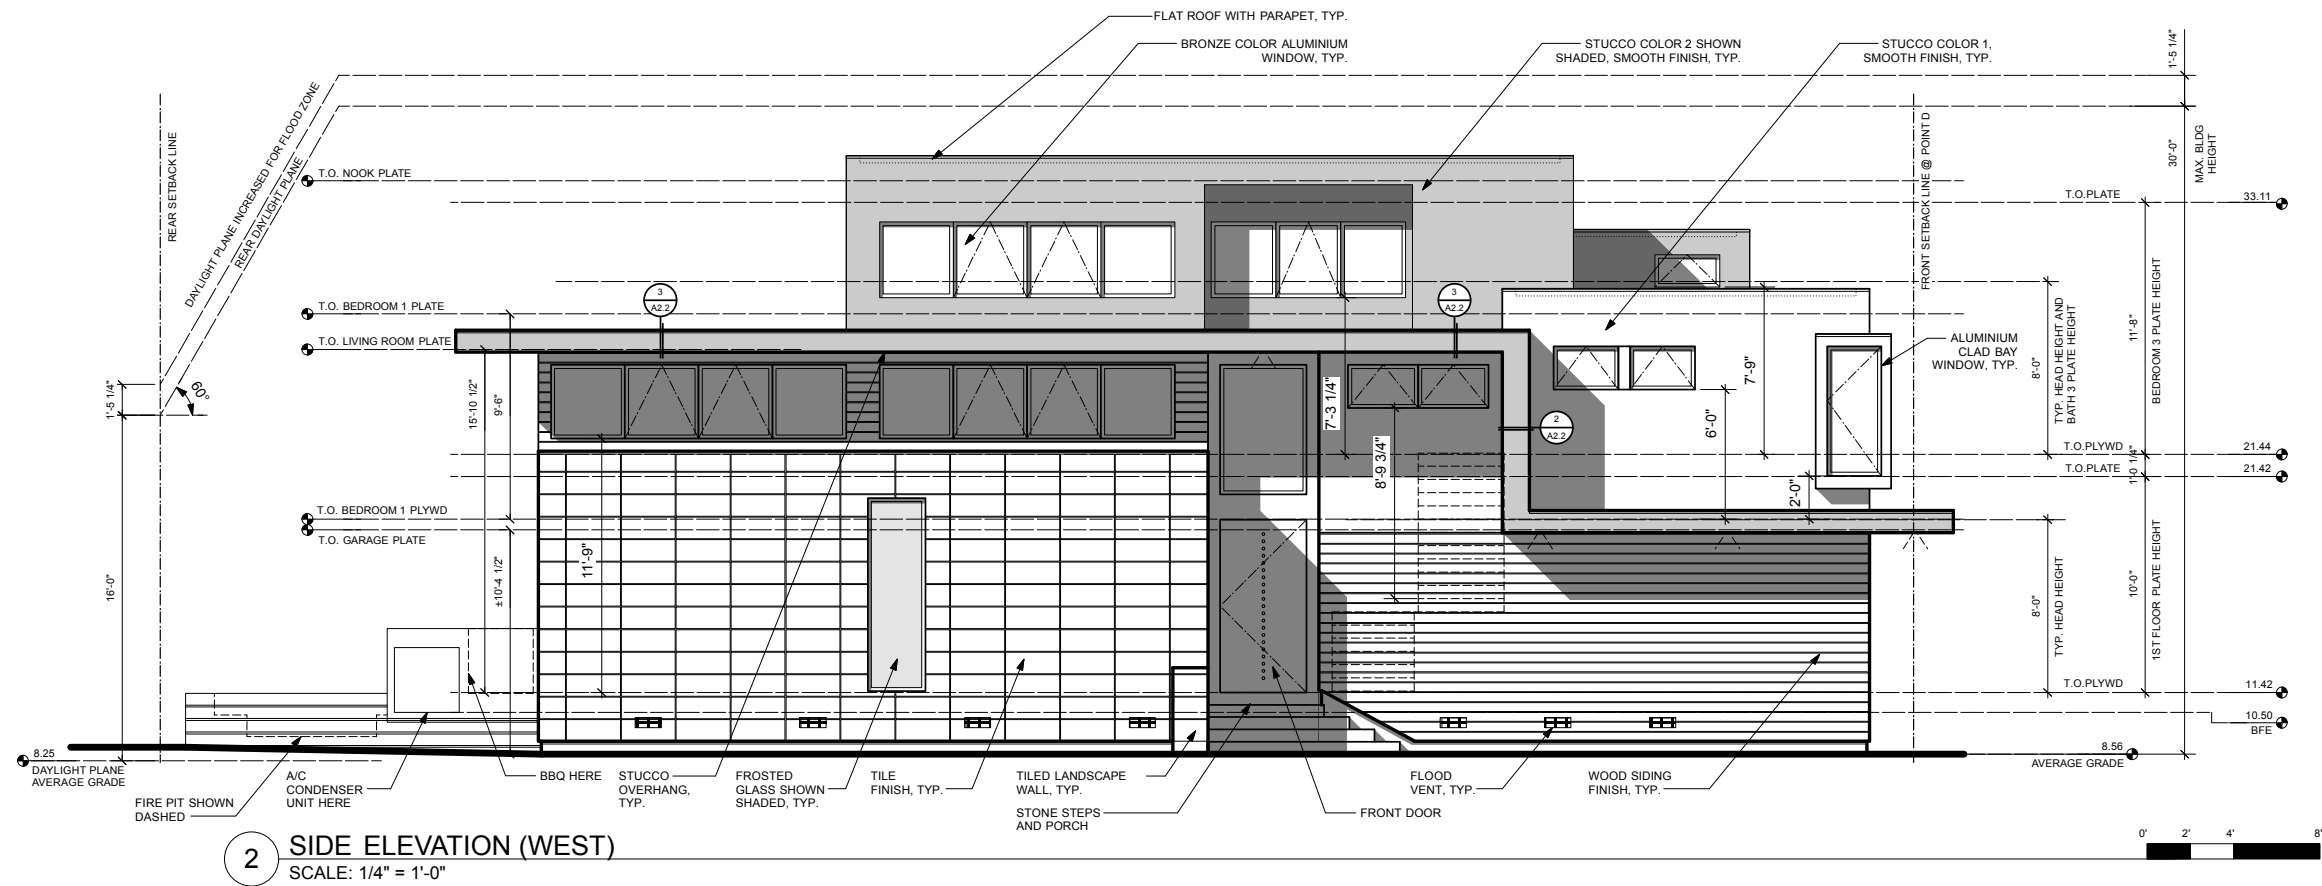

STRUCTURAL:

CIVIL:

STAMP:

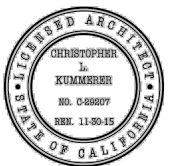

PAGE NUMBER:


3261 LOUIS ROAD

PALO ALTO, CA 94303  
A.P.N. 127 - 22 - 158

STRUCTURAL:

CIVIL:


STAMP:

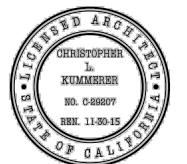


PAGE NUMBER:

A3.2

ELEVATIONS 2

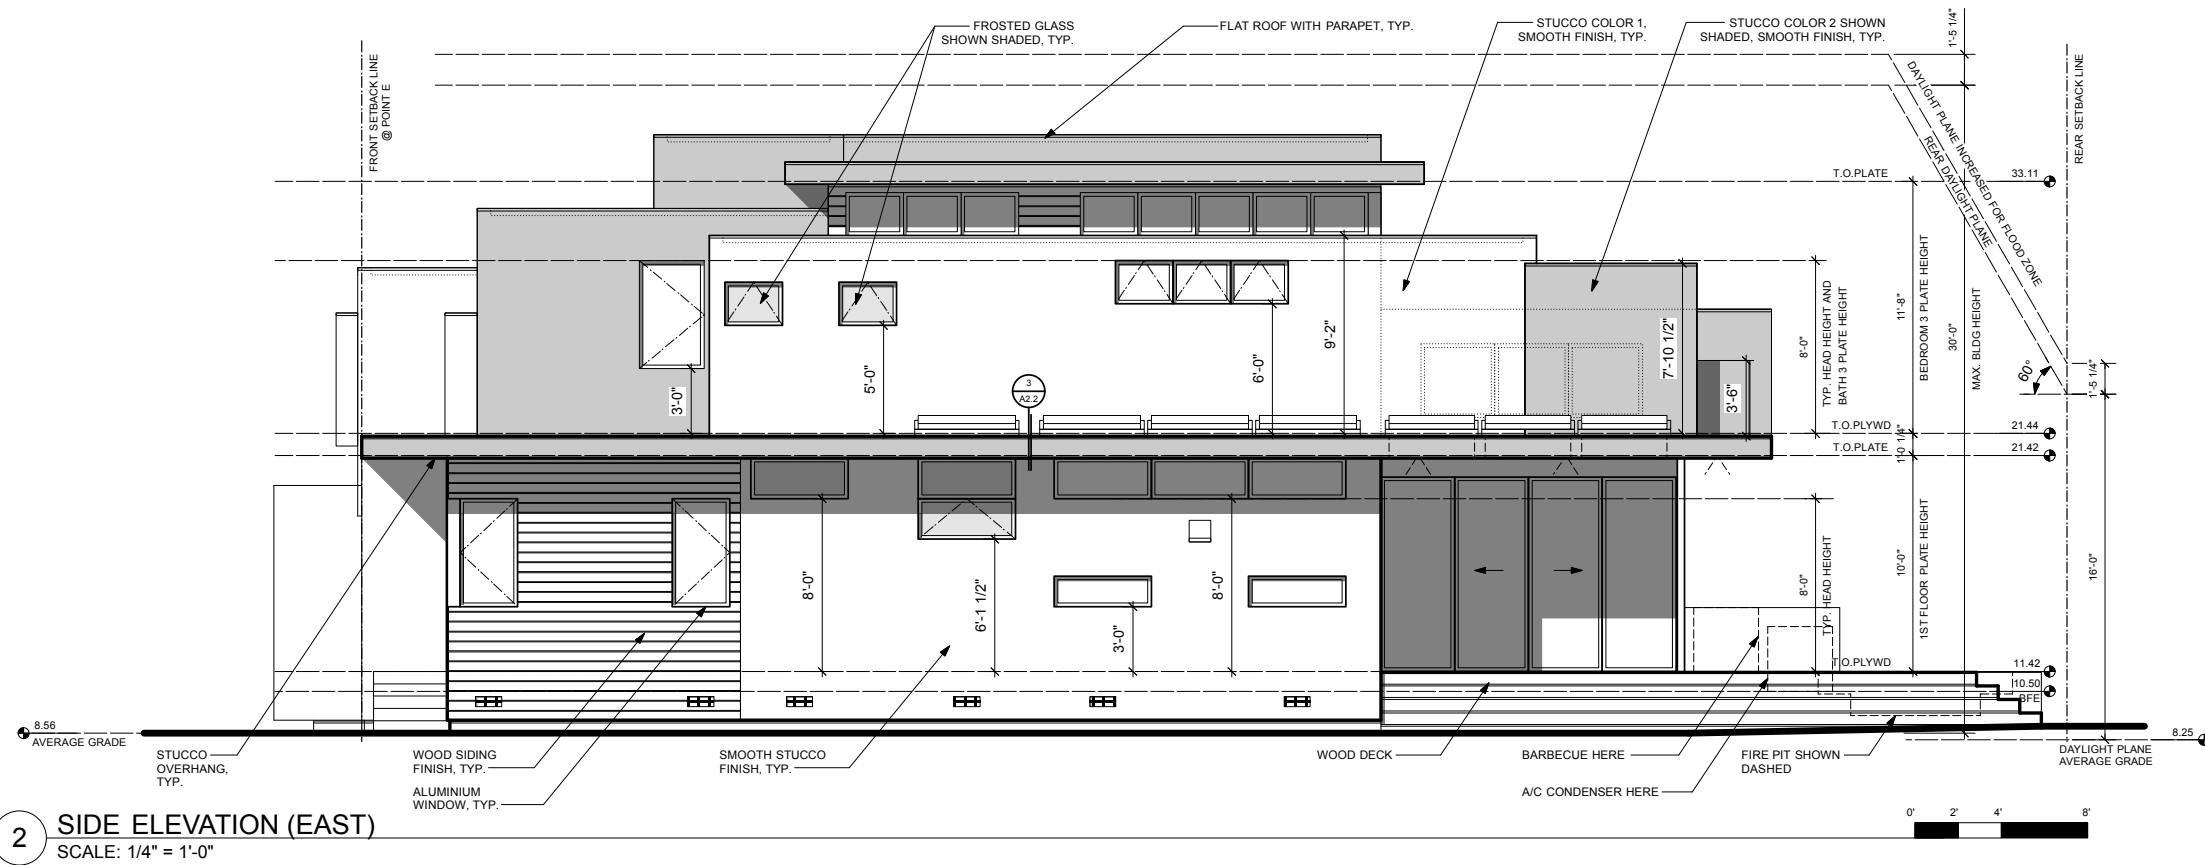

2 SIDE ELEVATION (EAST)  
SCALE: 1/4" = 1'-0"

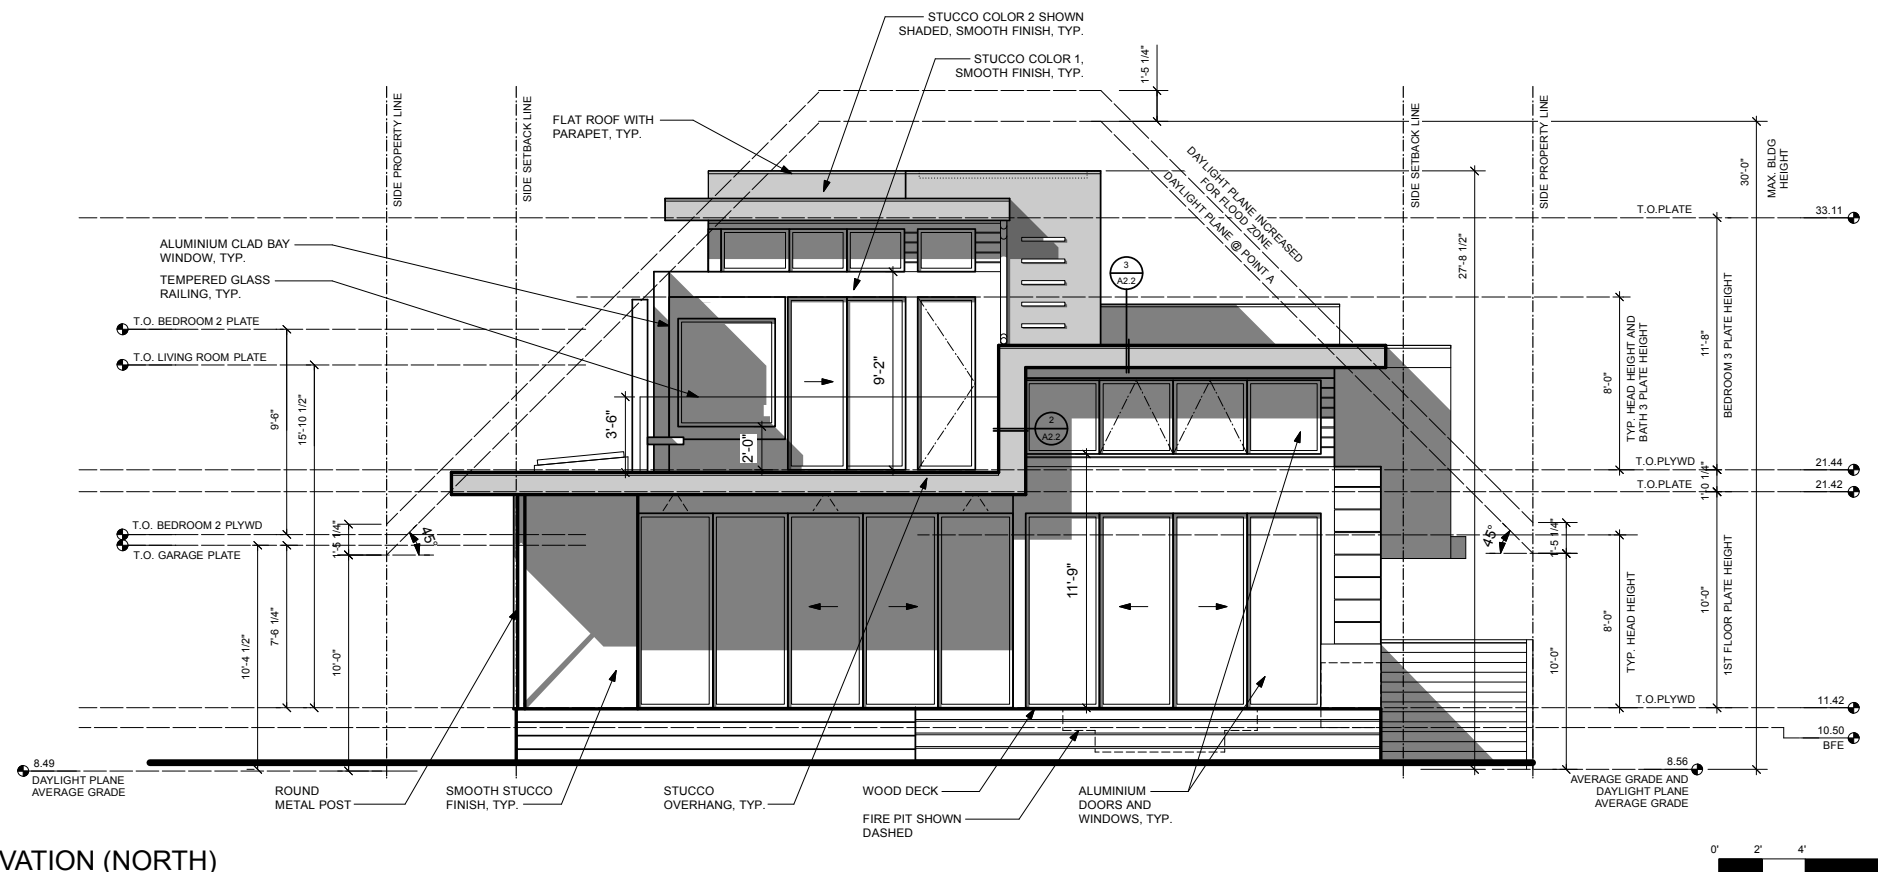

1 REAR ELEVATION (NORTH)  
SCALE: 1/4" = 1'-0"