


Popek Remodel

959 Waverley Street, Palo Alto, CA 94301


ISSUE DATE	
DATE	DESCRIPTION
06.03.15	HIE Planning Submittal Set

COPYRIGHT: loro designs 2014

SHEET TITLE
PROPOSED EXTERIOR ELEVATIONS
 SHEET NUMBER
A3.2

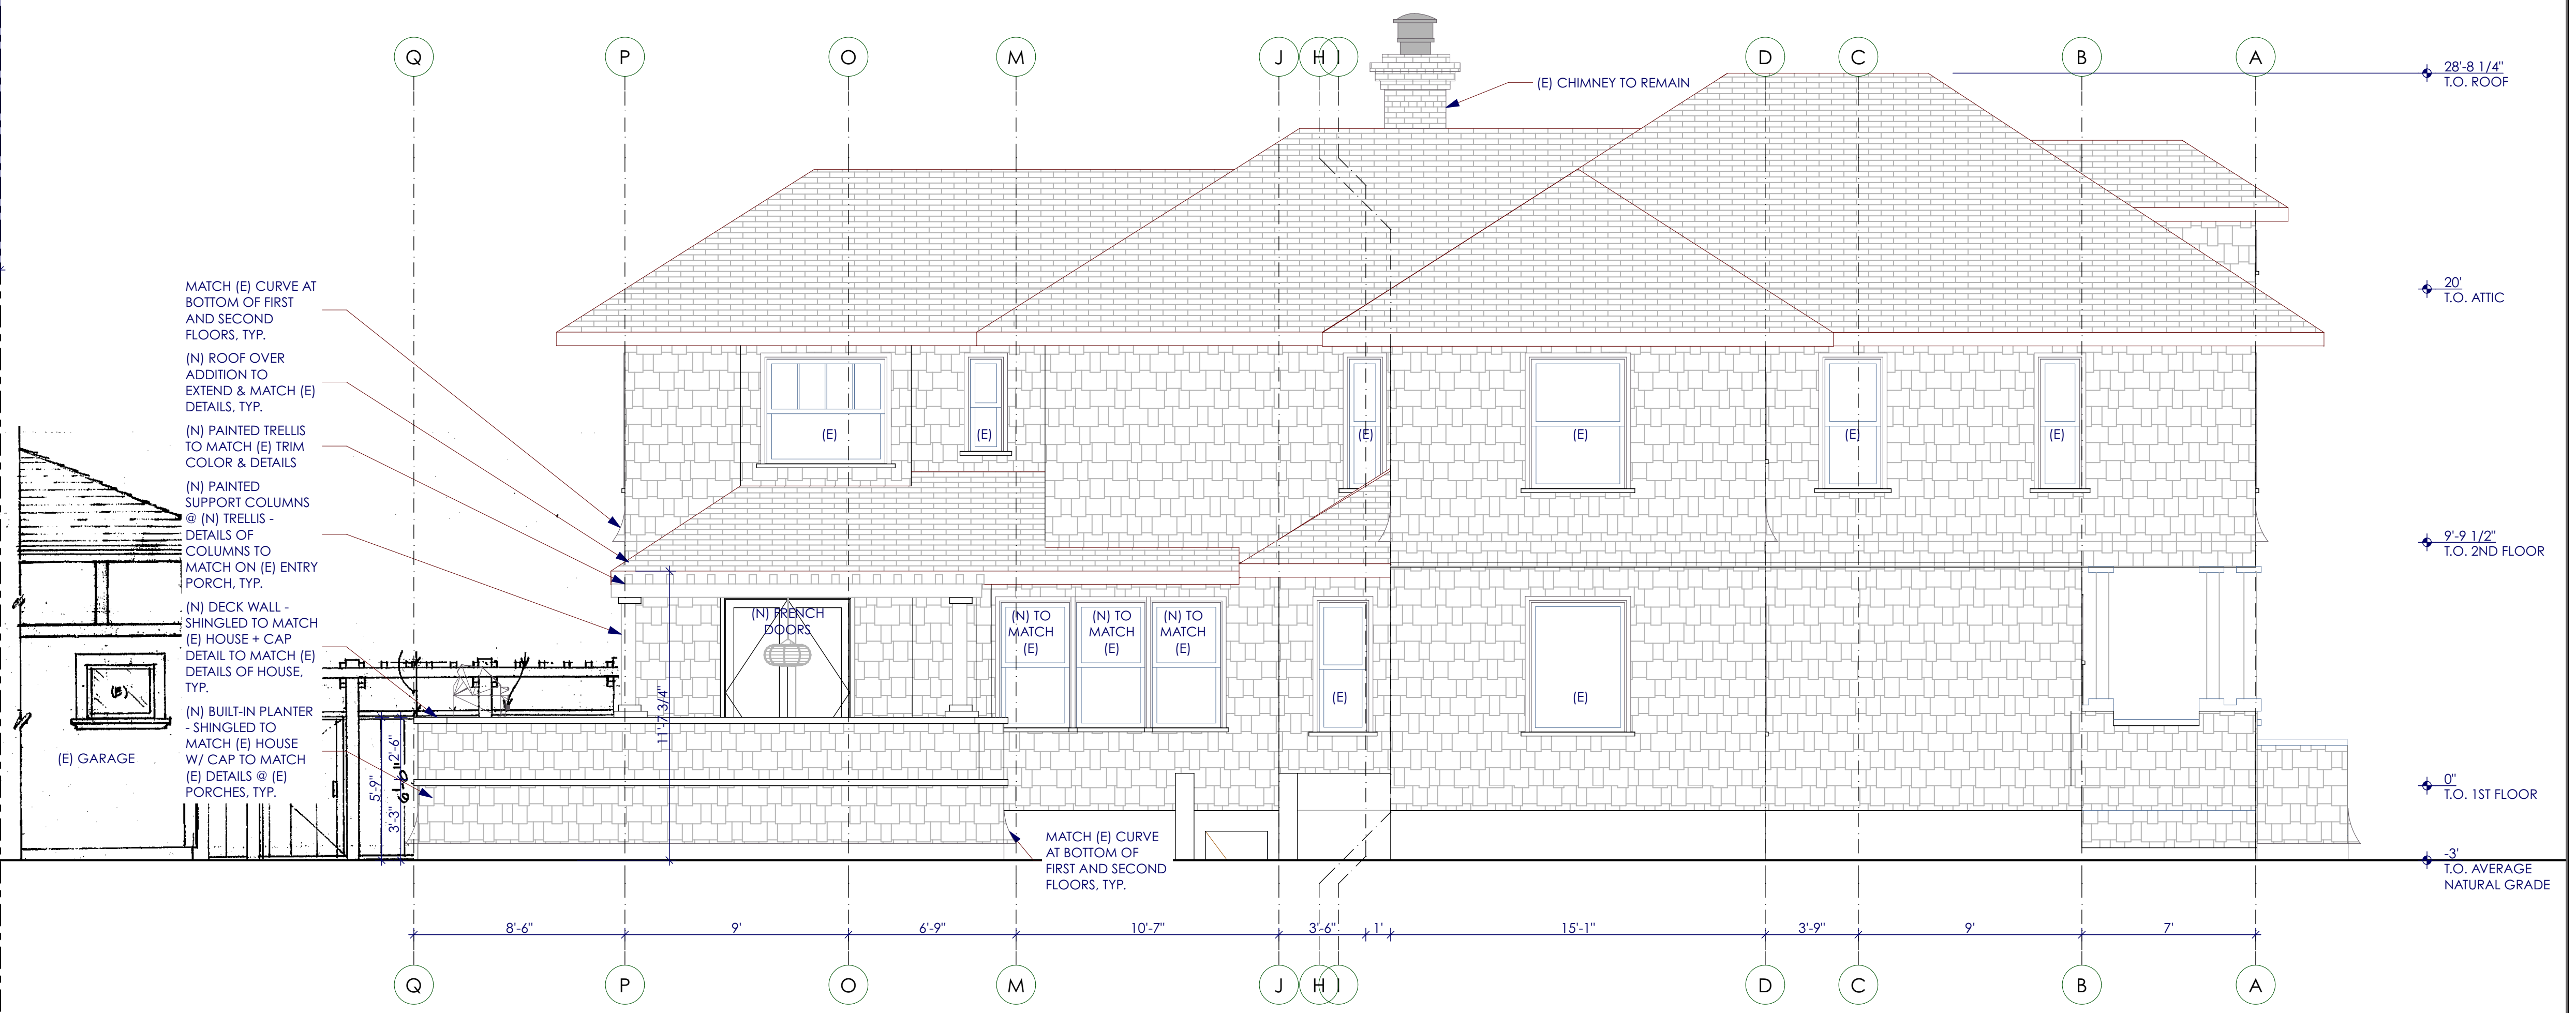


1 NORTH ELEVATION - PROPOSED
 SCALE: 1/4" = 1'-0"

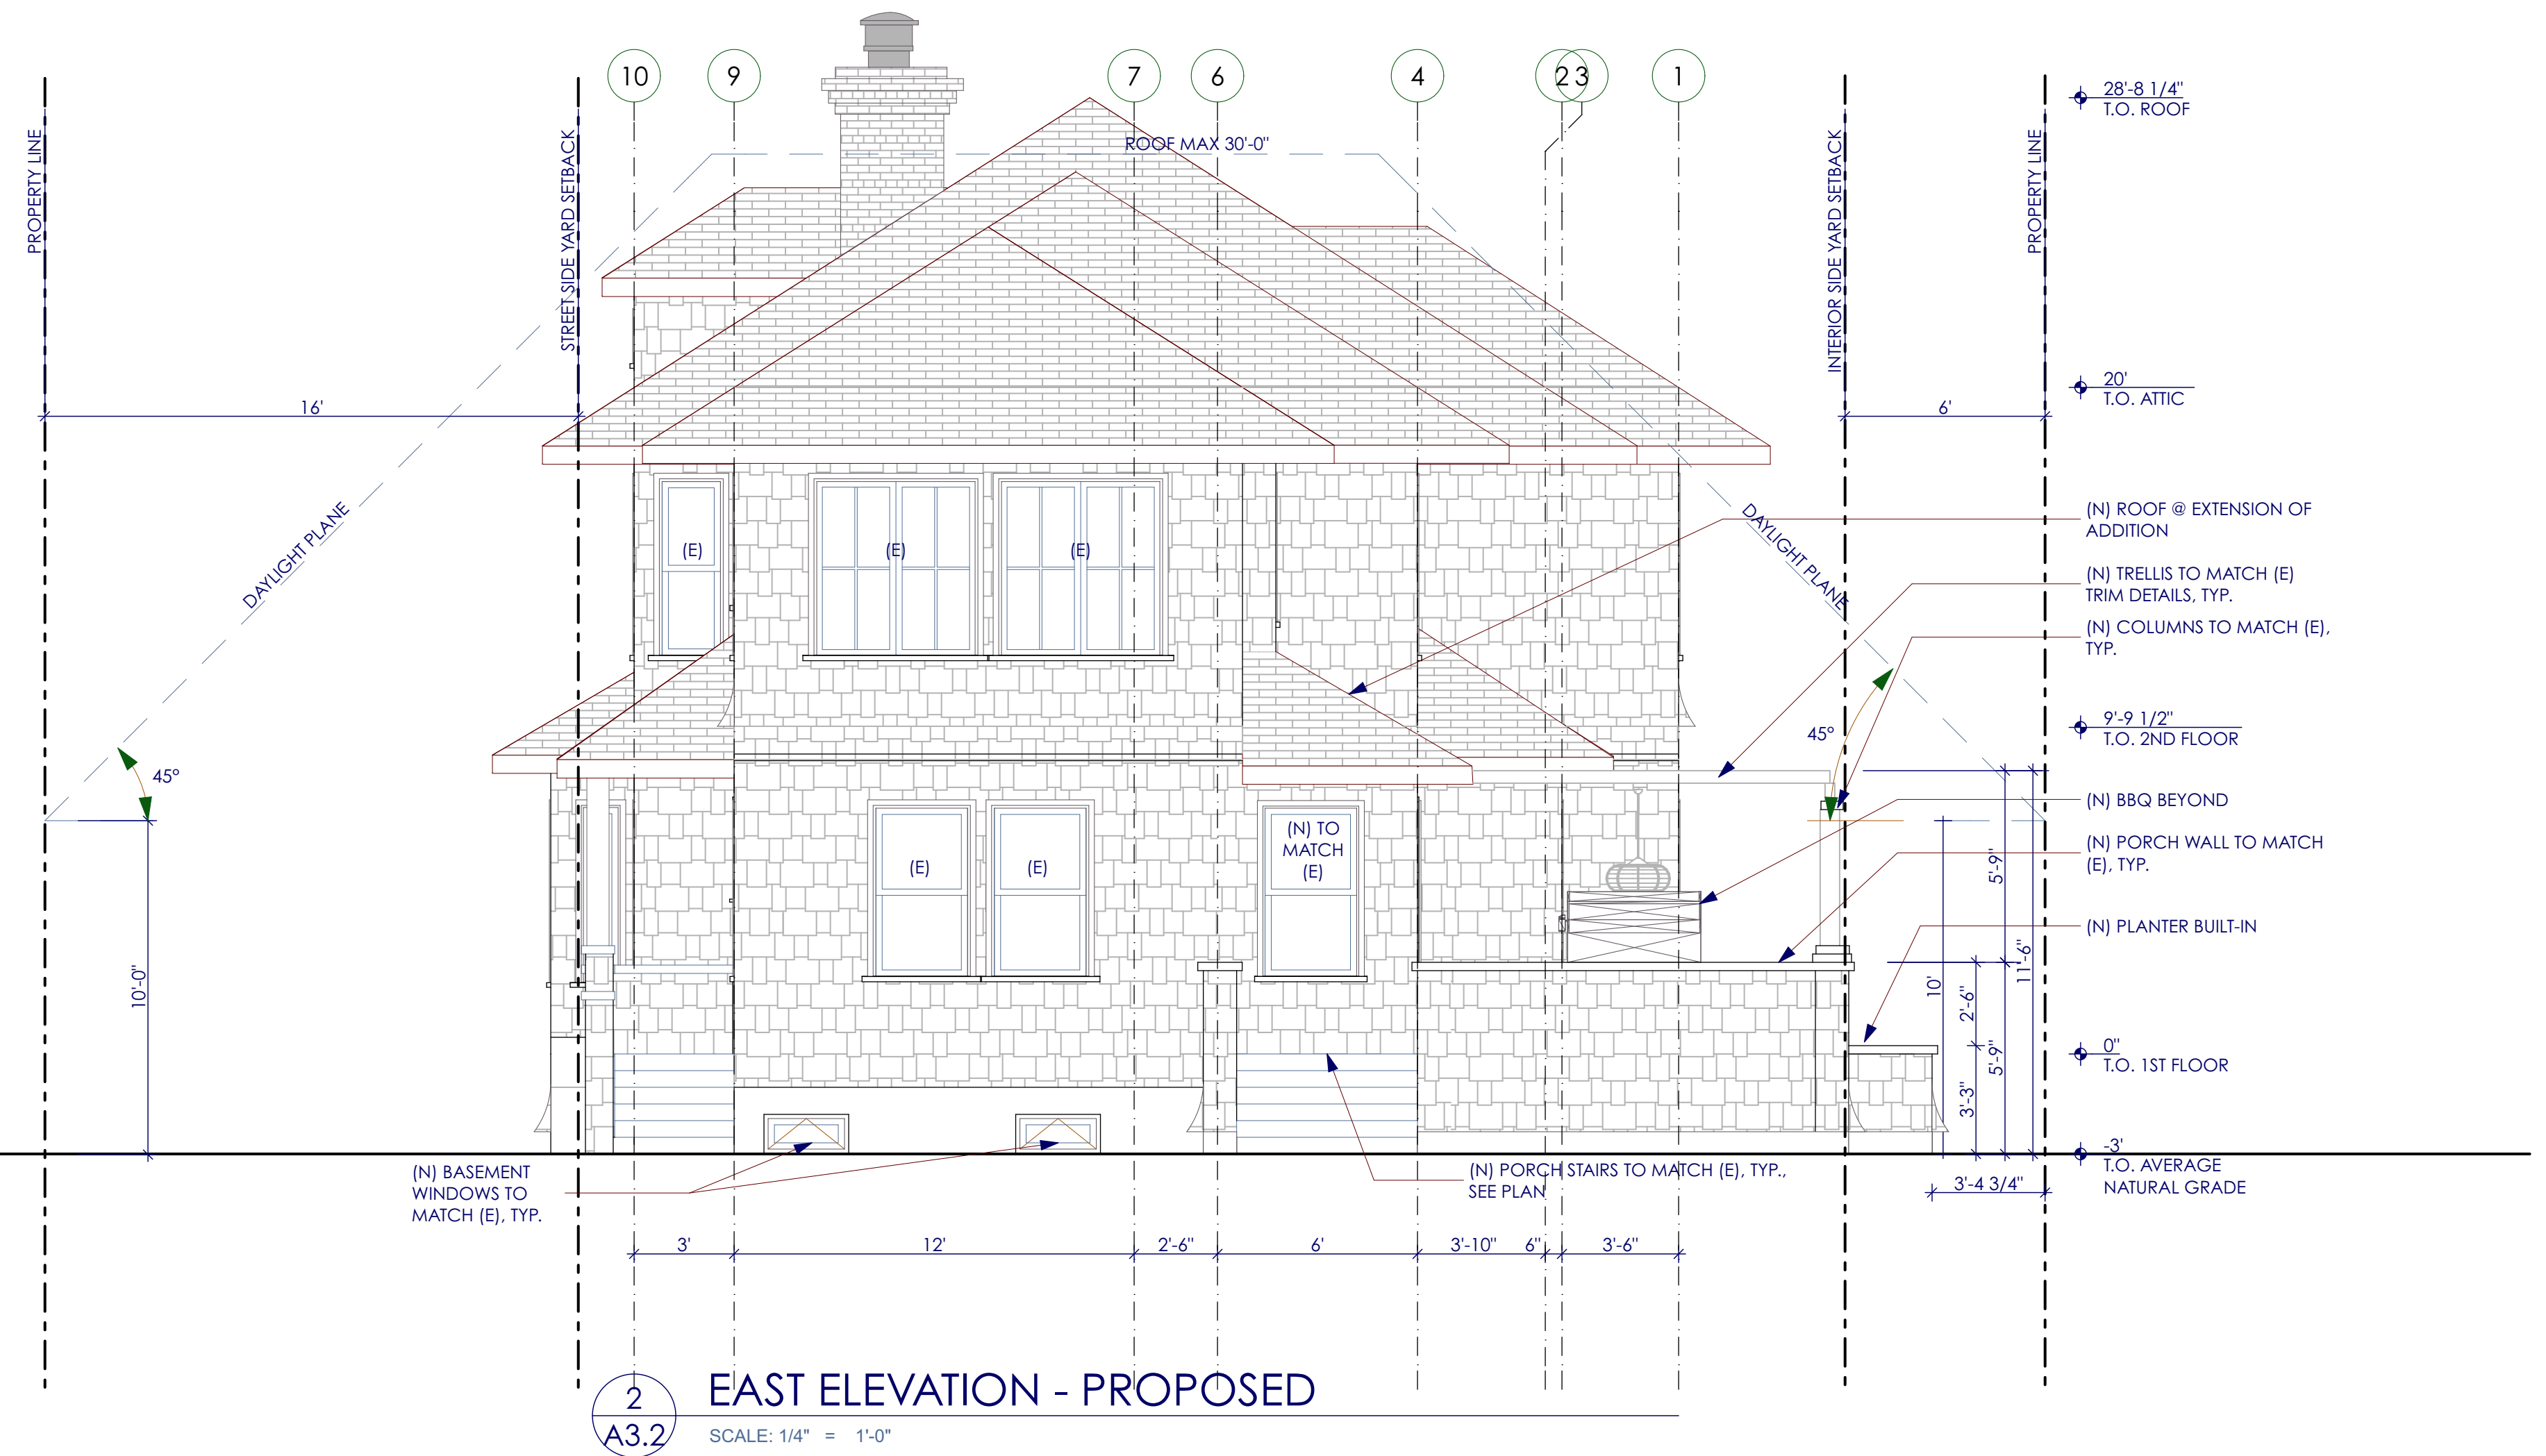

2 EAST ELEVATION - PROPOSED
 SCALE: 1/4" = 1'-0"



2 SOUTH ELEVATION
A3.3 SCALE: 1/4" = 1'-0"

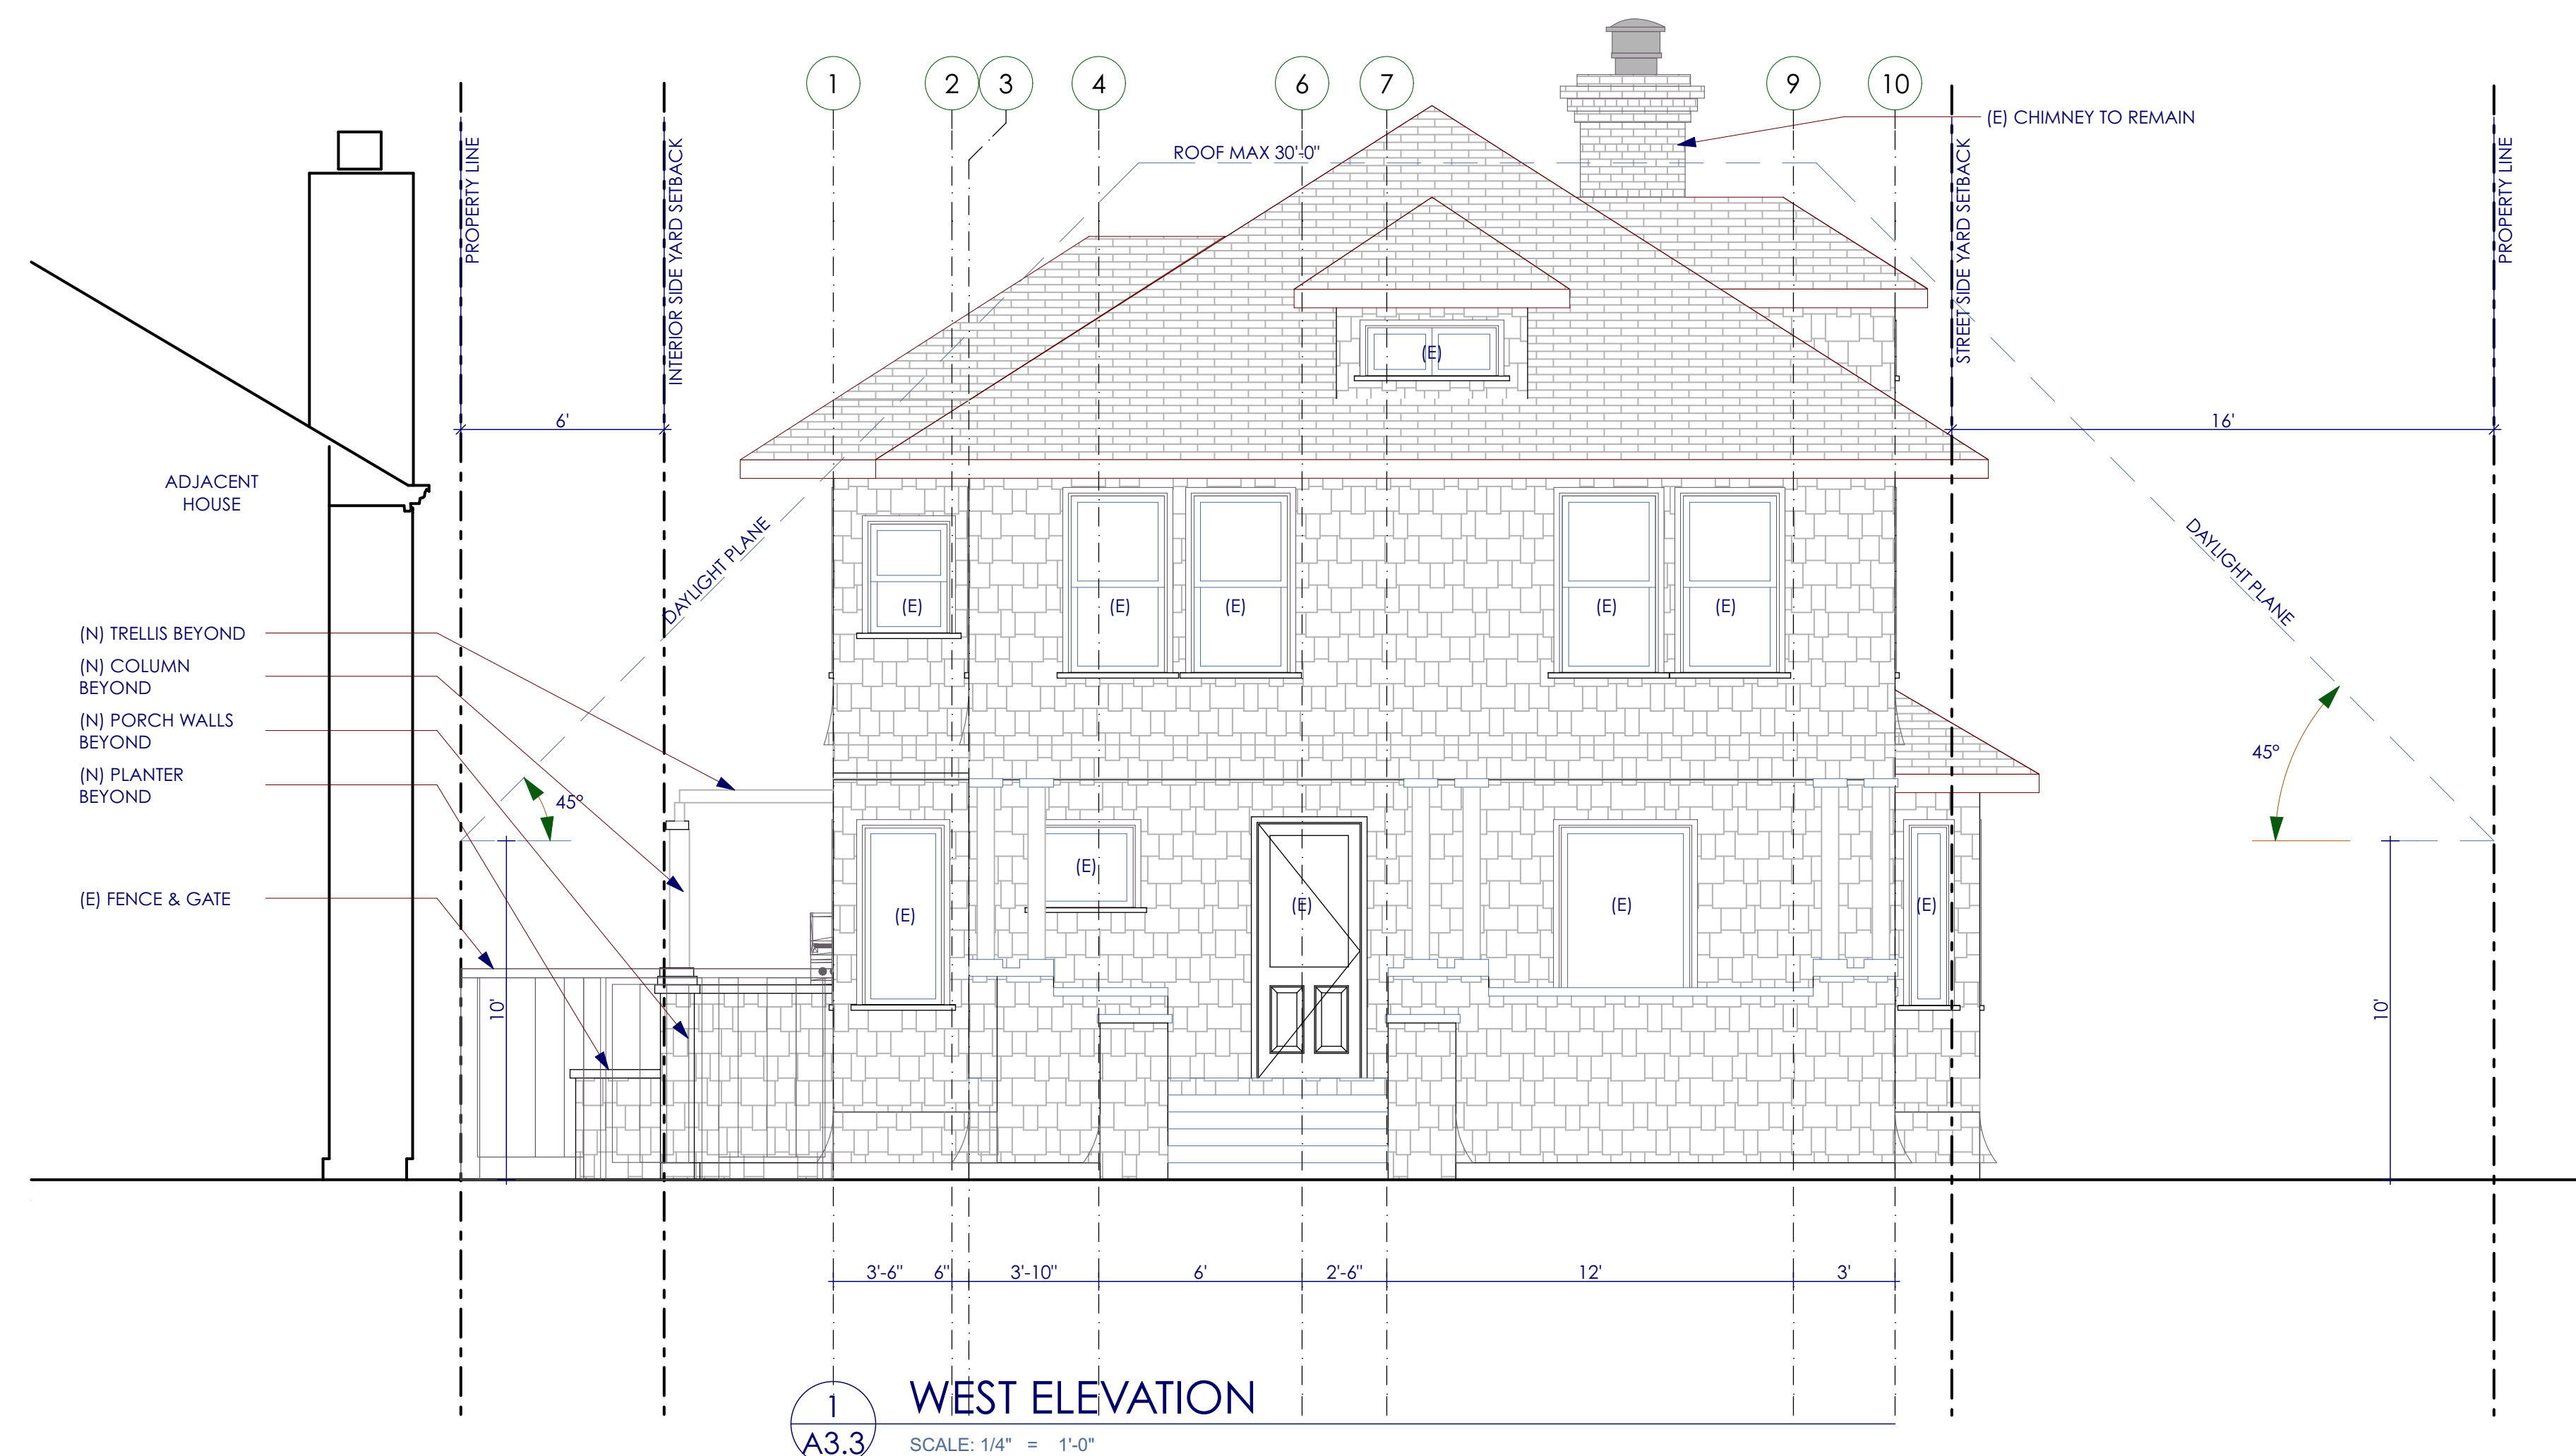

1 WEST ELEVATION
A3.3 SCALE: 1/4" = 1'-0"

ISSUE DATE	
DATE	DESCRIPTION
06.03.15	HIE Planning Submittal Set



REAR EXISTING ELEVATION



REAR EXISTING ELEVATION

AREA OF ADDITION ON 1ST FLOOR



REAR EXISTING ELEVATION

AREA OF ADDITION ON 1ST FLOOR

Popek Residence Remodel

959 Waverley Street, Palo Alto, California 94301

06.03.15
HIE Planning Submittal

A8.0

415-617-9592 | loro-designs.com | 2269 Chestnut Street #131, San Francisco, CA 94123

loro



ADDISON EXISTING ELEVATION



ADDISON EXISTING ELEVATION

Popek Residence Remodel

959 Waverley Street, Palo Alto, California 94301

06.03.15
HIE Planning Submittal

A8.1

415-617-9592 | loro-designs.com | 2269 Chestnut Street #131, San Francisco, CA 94123

loro



WAVERLEY CORNER EXISTING ELEVATION

Popek Residence Remodel

959 Waverley Street, Palo Alto, California 94301

06.03.15
HIE Planning Submittal

A8.3

415-617-9592 | loro-designs.com | 2269 Chestnut Street #131, San Francisco, CA 94123

loro