

NEW RESIDENCE

2795 WAVERLEY ST.
PALO ALTO, CA
APN: 132-08-065


W E C
& ASSOCIATES

2625 MIDDLEFIELD RD #658
PALO ALTO, CA 94306
TEL: (650) 387-2692
FAX: (650) 887-1294

LICENSE STAMPS AND SIGNATURE



RIGHT ELEVATION SCALE: 1/4"=1'-0" 2

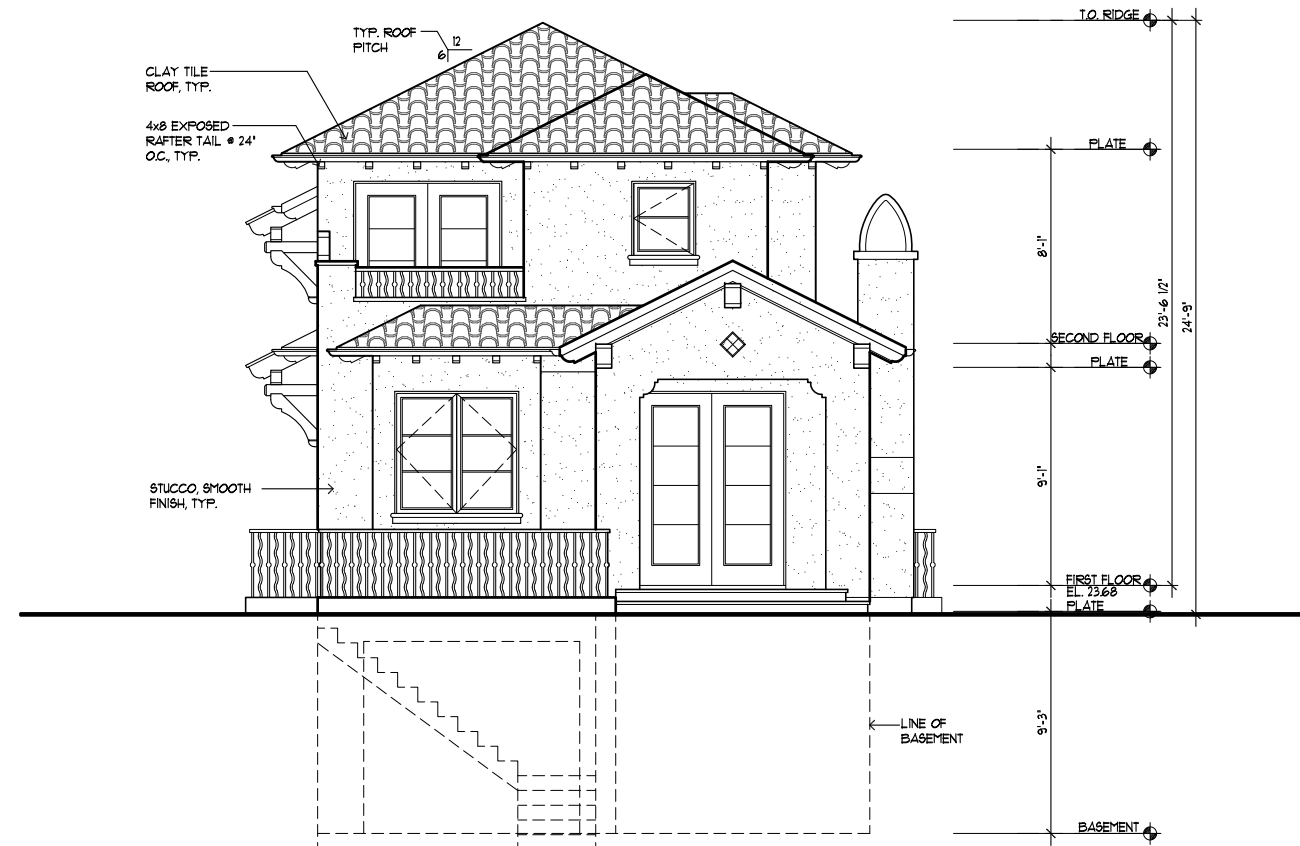

REAR ELEVATION SCALE: 1/4"=1'-0" 1

ISSUED		
No.	Description	Date
	IR SUBMITTAL	8/31/15

DATE: AUGUST 31, 2015
SCALE: AS SHOWN
DRAWN: J
JOB: 15001

SHEET TITLE:

EXTERIOR ELEVATIONS

SHEET NO.

A.6



NEW
RESIDENCE

2795 WAVERLEY ST.
PALO ALTO, CA
APN: 132-08-065


W E C
& ASSOCIATES

AEC 2625 MIDDLEFIELD RD #658
PALO ALTO, CA 94306
TEL: (650) 387-2692
FAX: (650) 887-1294




STREETSCAPE - WAVERLEY STREET

SCALE: 1/8"=1'-0"

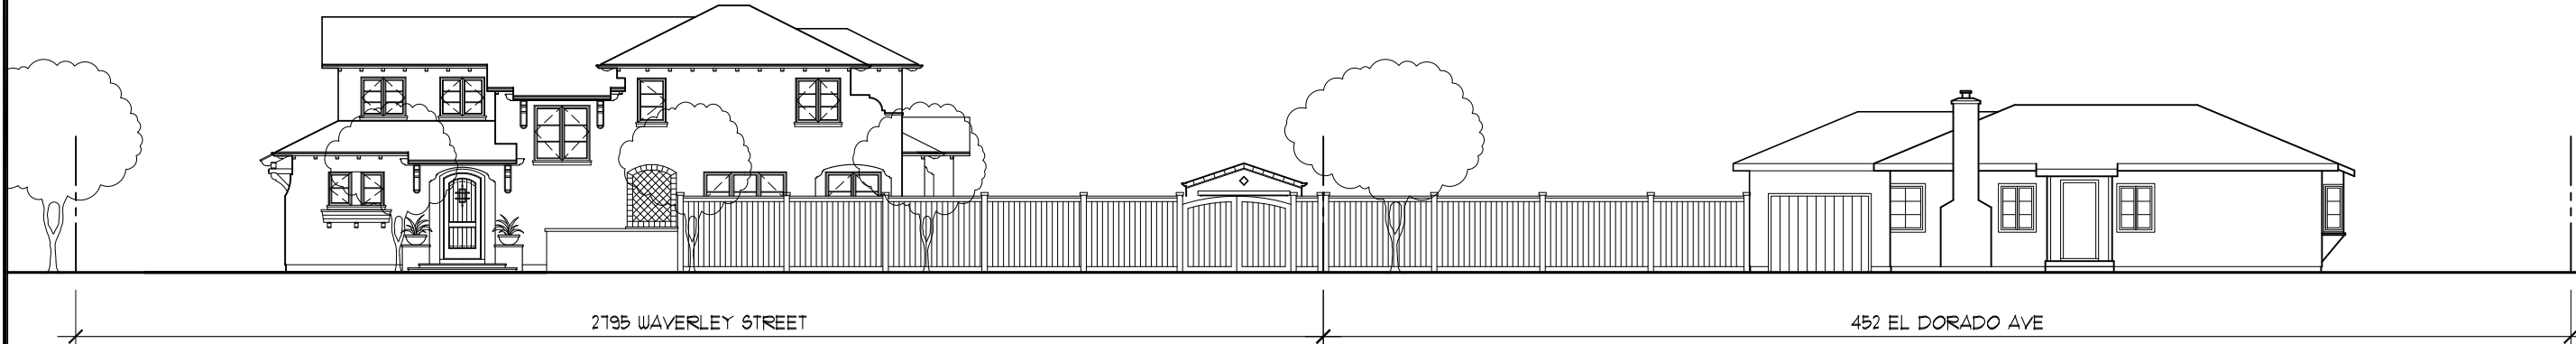

STREETSCAPE - EL DORADO AVE.

SCALE: 1/8"=1'-0"

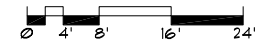

LICENSE STAMPS AND SIGNATURE

ISSUED

No.	Description	Date
	IR SUBMITTAL	8/31/15

DATE: AUGUST 31, 2015
SCALE: AS SHOWN
DRAWN: J
JOB: 15001

SHEET TITLE:

STREETSCAPE

SHEET NO.