



ISSUED FOR
CONSTRUCTION
4 SEP 96

ISSUED FOR BID
19 AUG 96

EDWARD CONTRACT NUMBER
PR-7750

DE NUMBER
96149-000

SCALE
1/2" = 1'-0"

DRAWING TITLE
SIGN TYPE K
ELEVATIONS

ISSUED FOR
CONSTRUCTION
4 SEP 96

ISSUED FOR BID
19 AUG 96

STANFORD CONTRACT NUMBER
FR-7750


CR NUMBER
96149-000

SCALE
3" = 1'-0"


DRAWING TITLE
SIGN TYPES
D.2A, D.2B,
D.3A, D.3B

DETAILS &
LAYOUTS

SHEET NUMBER
G3.3

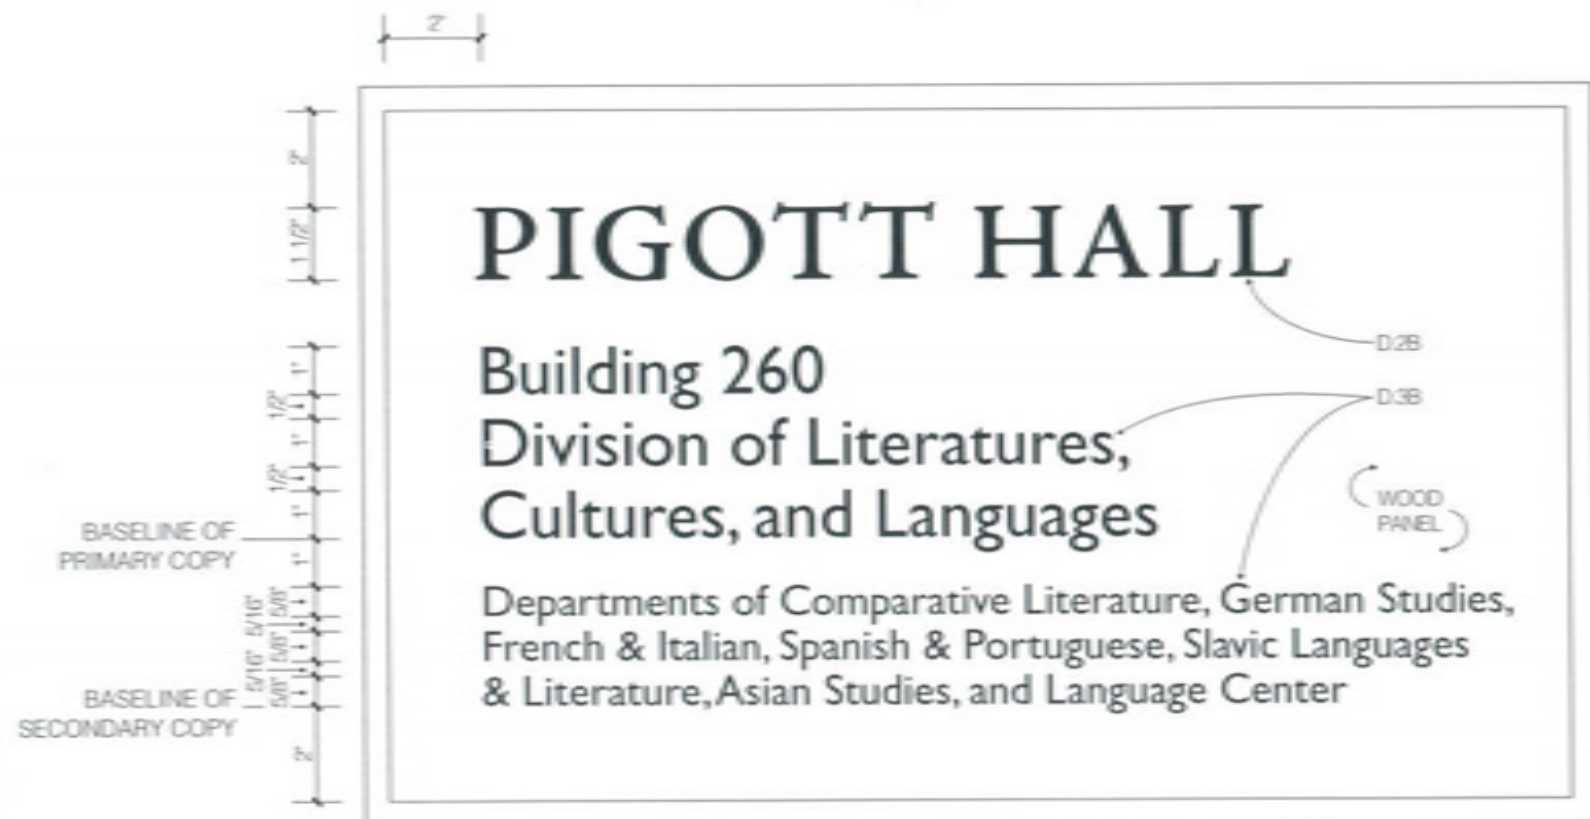

3 Sign Types D.2B, D.3B
Type Layout 2

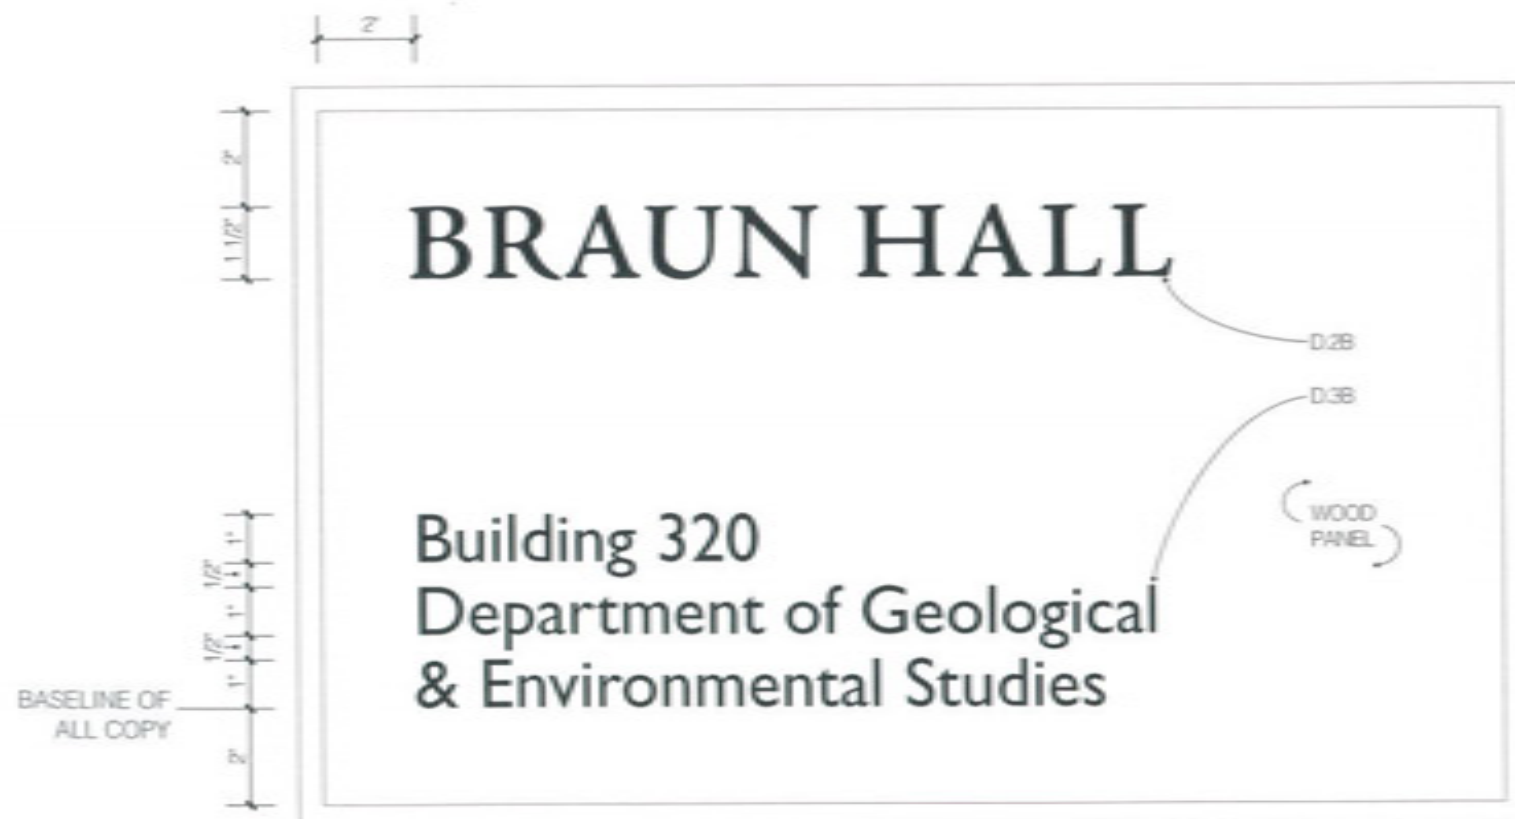

2 Sign Types D.2B, D.3B
Type Layout 1

- SIGN TYPE D.3A**
- Vinyl letters applied to second surface of glass.
 - Typeface: Gill Sans, Regular
Color: V-1
- SIGN TYPE D.3B**
- Vinyl letters applied to painted wood door panel.
 - Typeface: Gill Sans, Regular
Color: V-1
- SIGN TYPE D.2A**
- Gold leaf letters with 1/16" black outline. Back side of letters to be black. Back Color: C-6
 - Apply gold leaf letters to second surface of glass, back up and apply clear protective coating as required and recommended by fabricator.
 - Typeface: Jenson
- SIGN TYPE D.2B**
- Gold leaf vinyl applied to painted wood door panel.
 - Typeface: Jenson



1 Sign Types D.2A, D.3A
Type Layout 1

