



Proposed Planned Cross Sections - Preliminary 1/6/15

Remote Rural / Mountain Street (60') (Local, Collector or Arterial)

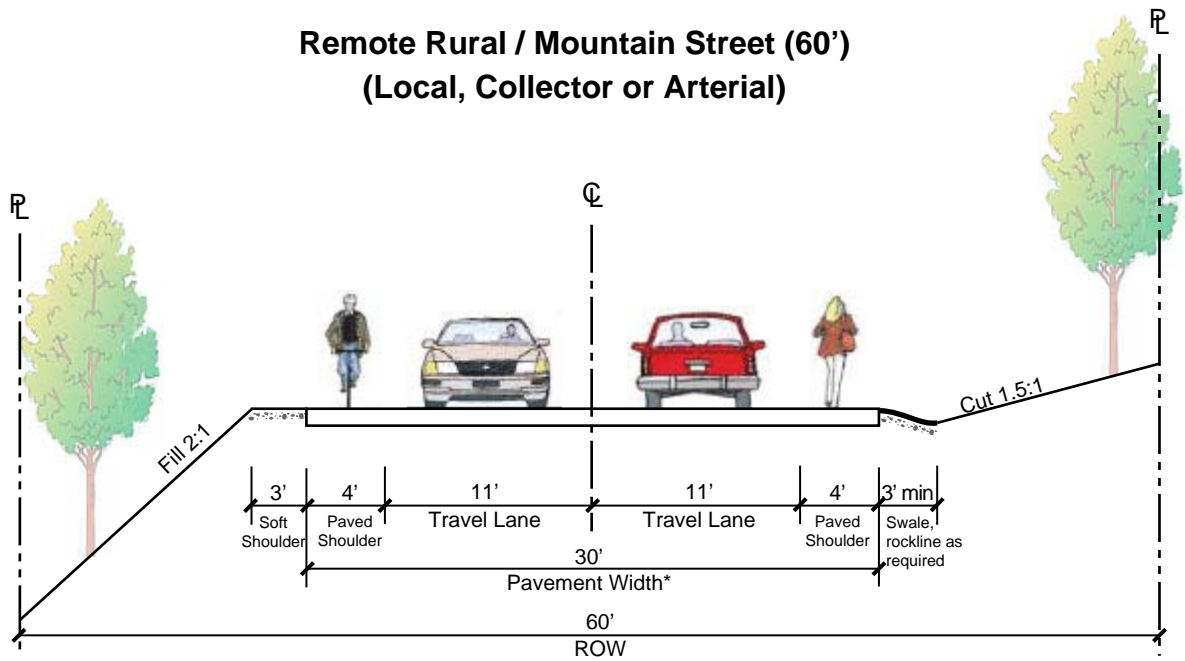


* Desired dimensions shown. If terrain requires reduction in width, give priority to shoulders in uphill direction.

Local Rural Street without Trail (60')

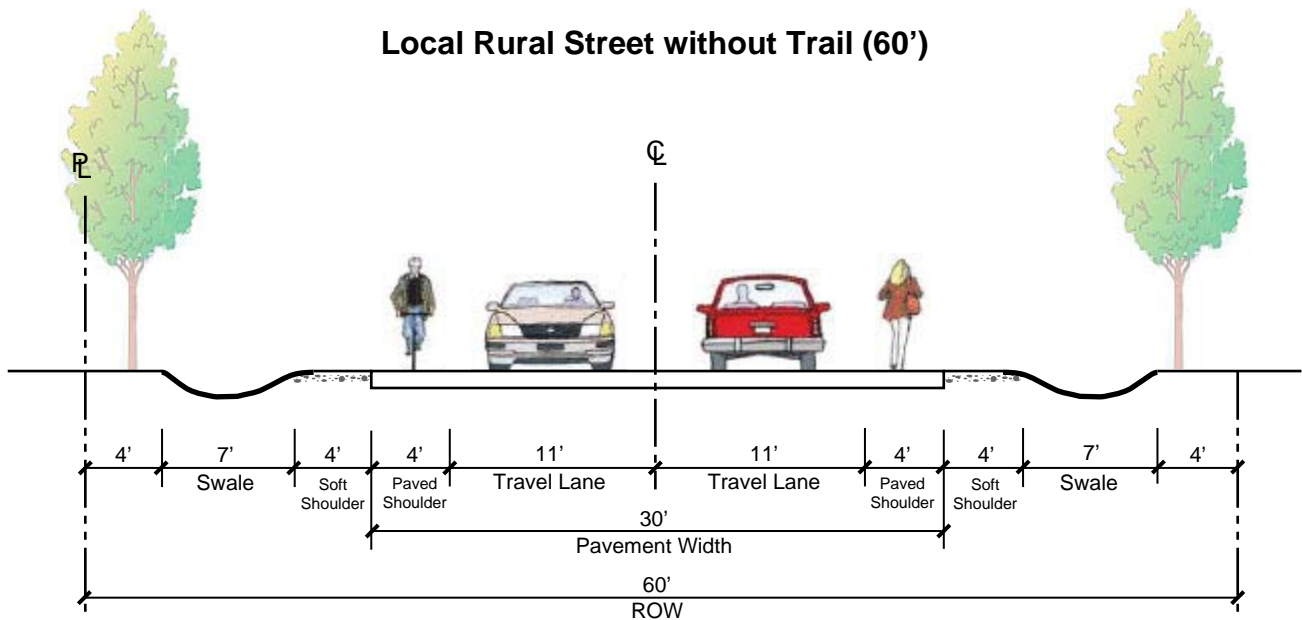


Proposed Planned Cross Sections - Preliminary 10/9/14

Local Rural Street with Trail and Surface Drainage (60')

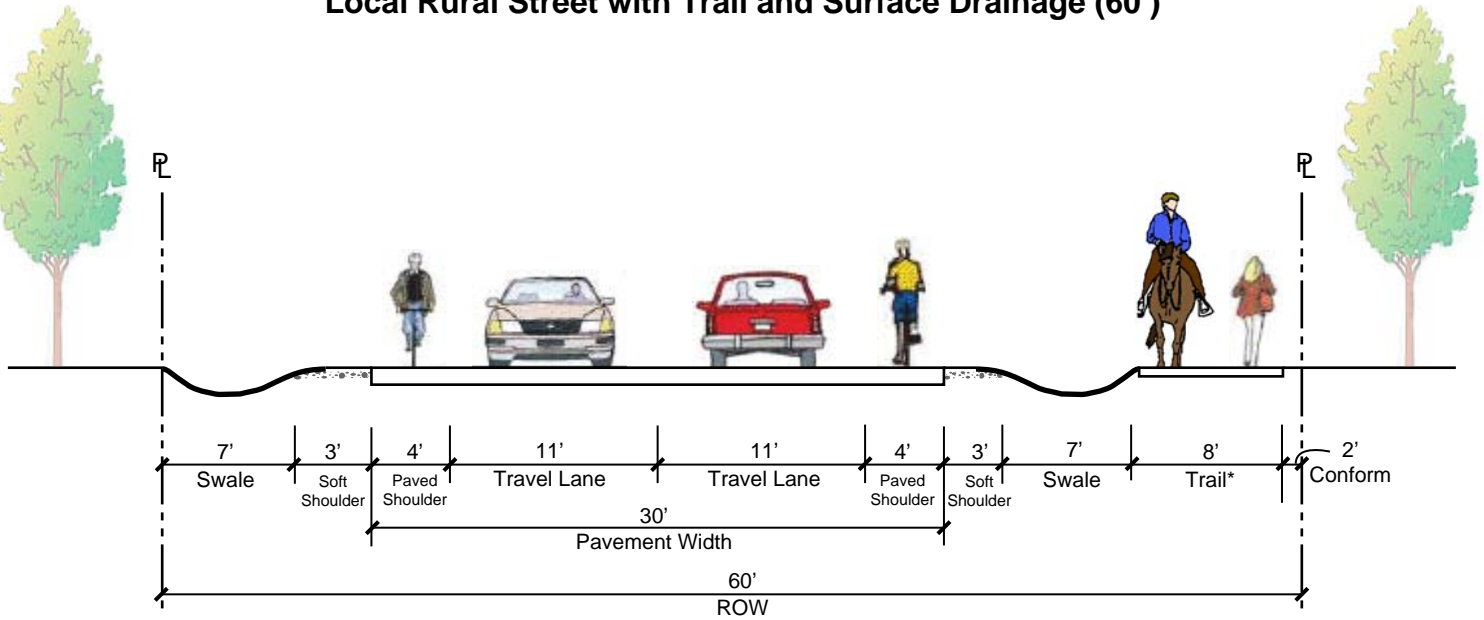


* Trail users may include pedestrians, bicyclists, and/or equestrians.

Local Semi-Rural Street with Parking (60')

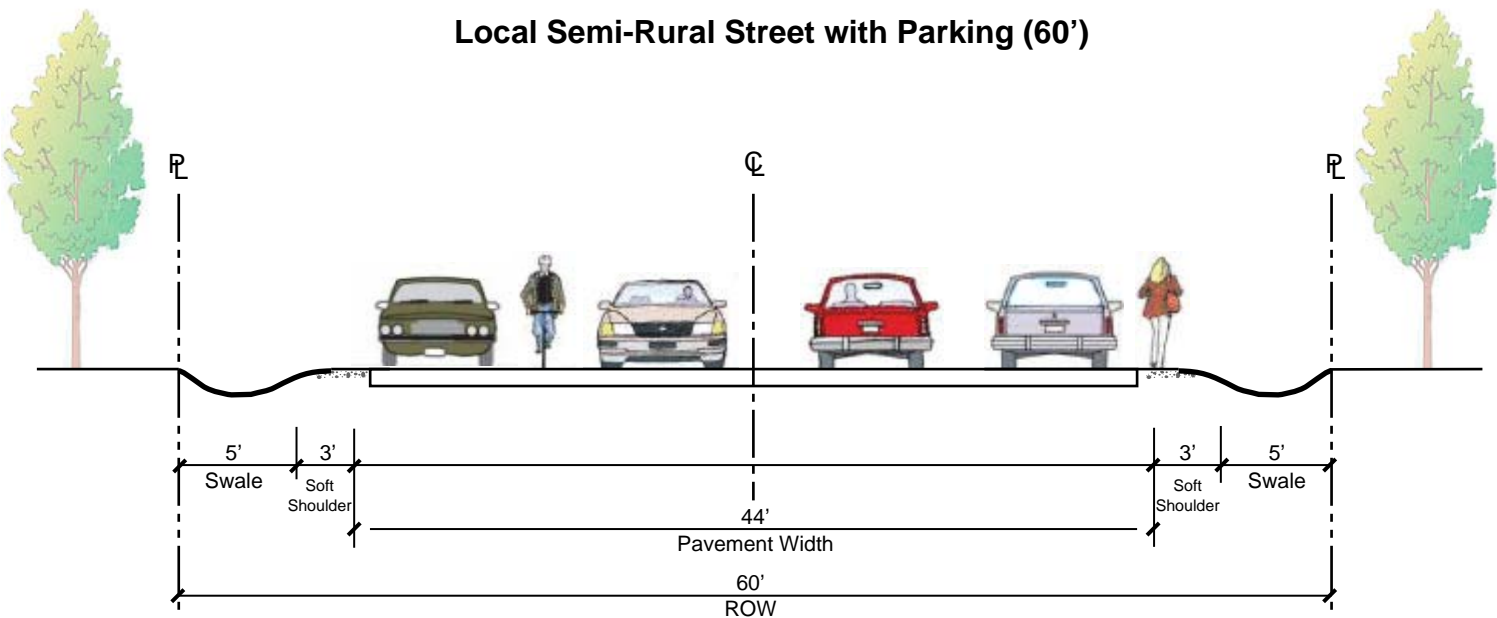

Proposed Planned Cross Sections

Local and Collector Urban/ Suburban Street with Parking (60')

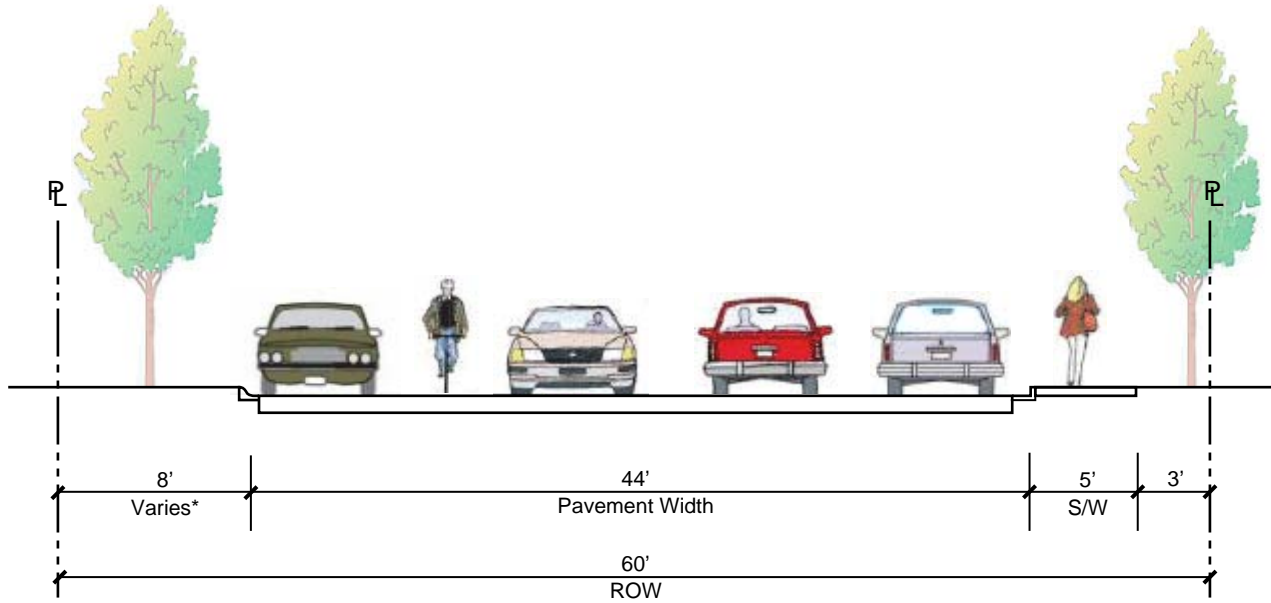

* Border area treatments vary by location depending upon neighborhood character, needs, and preferences.