


Proposed Planned Cross Sections - Preliminary 1/6/15

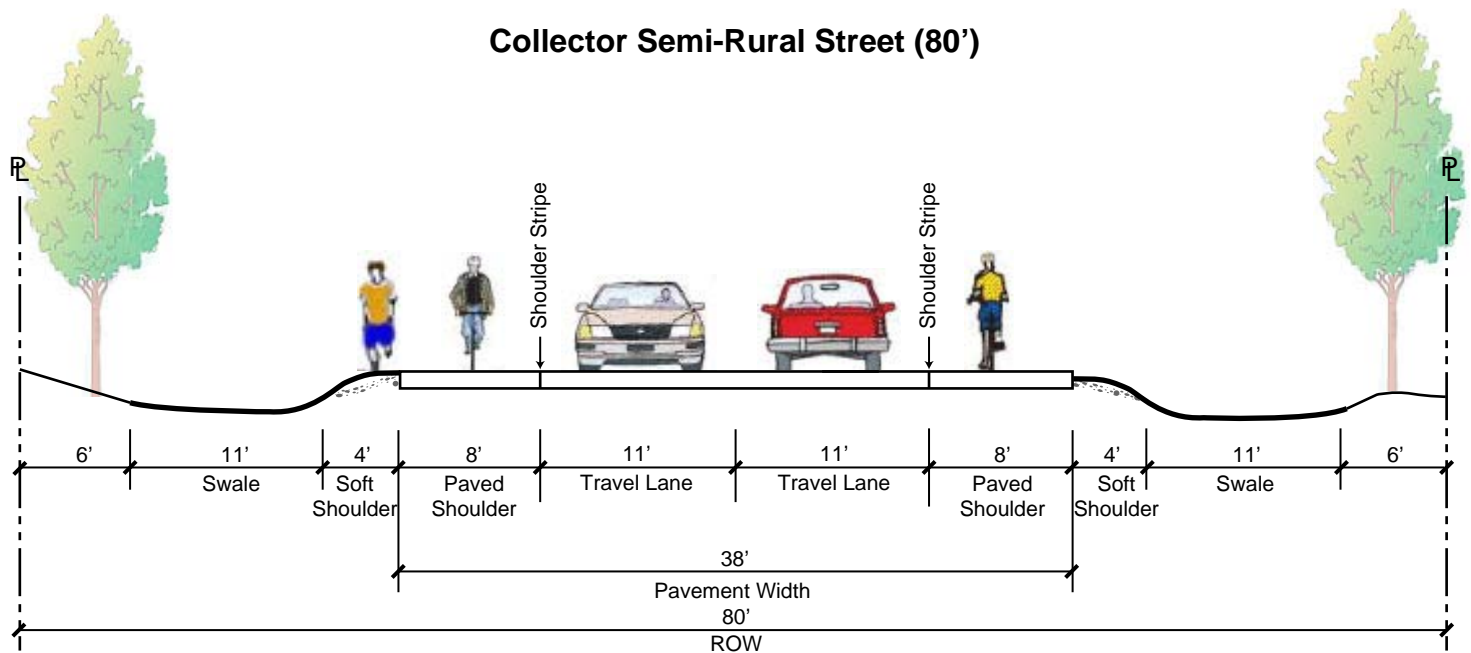

NOTE: At select locations with high-demand turn movements, a left-turn lane may be provided by widening the pavement to 52 feet and reducing the landscaped border areas.