
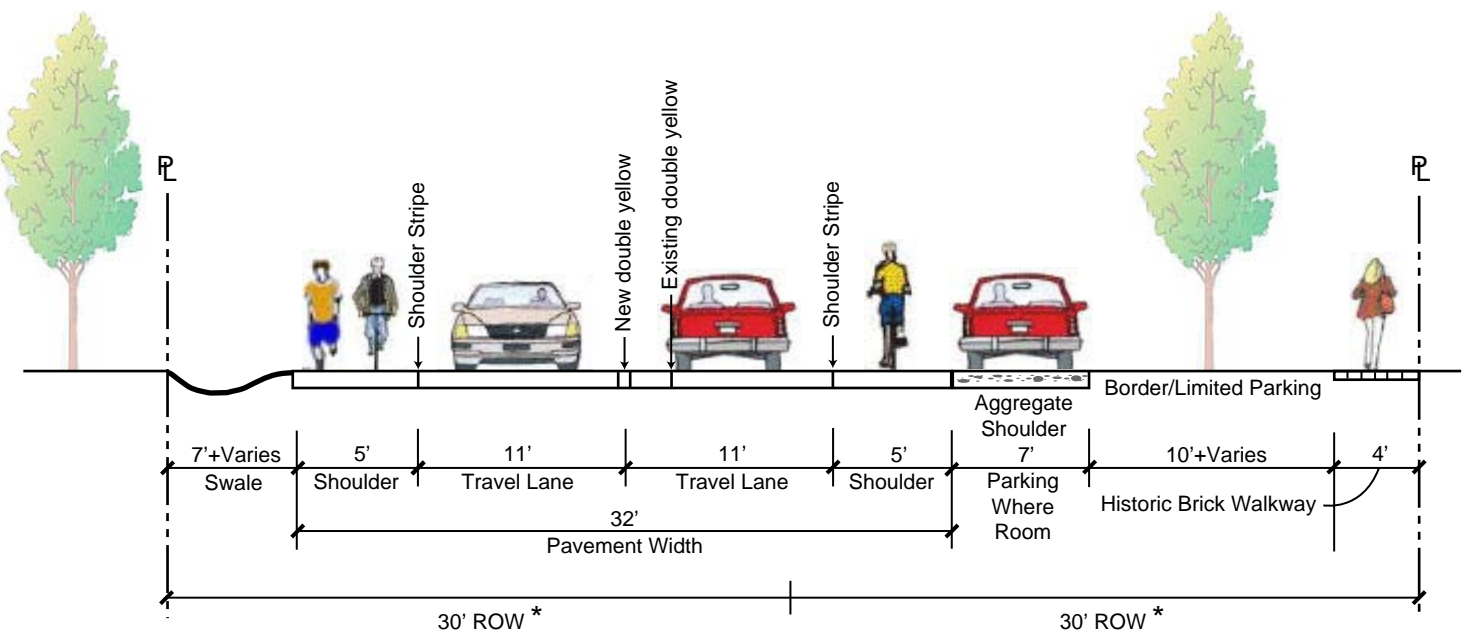


# New Almaden Cross Sections South of Bertram (to be customized to reflect existing conditions)

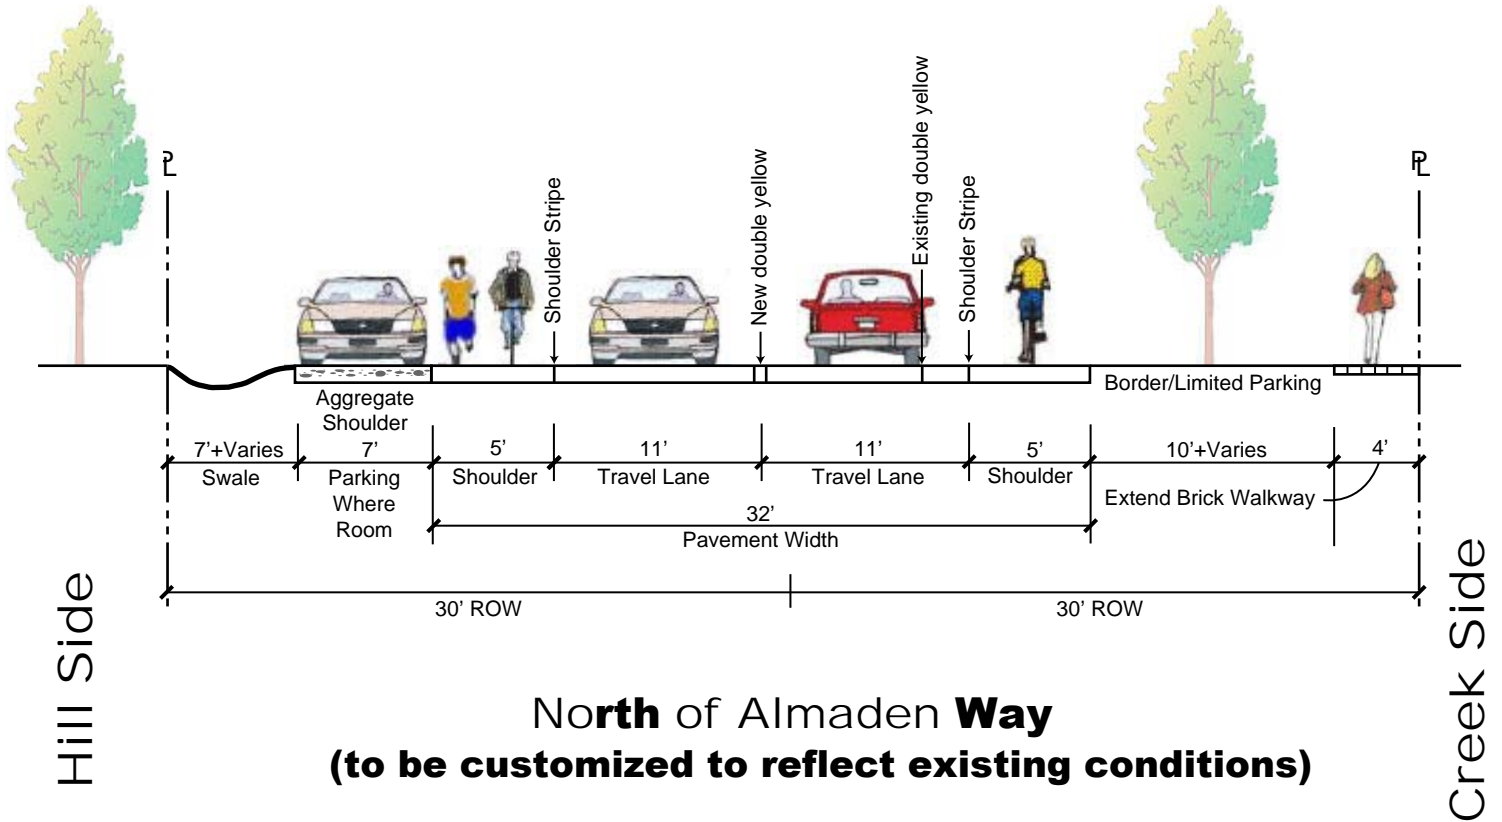

\* Existing right of way varies from 50 to 60 feet.