

Charging Station or
Cart Parking Sign
Location to be
determined in field
(See Cart Parking sign
Details for graphics)

Striping on asphalt
and/or Wheel Stop

*Allow for safe drive aisle
(Suggested min= 10'-0")




Cart Parking Layout

Stanford University Architect/Campus Planning and Design
Standard Campus Site Cart Parking Details

Scale: not to scale

Updated: 05/18/2007

Superseded: N/A

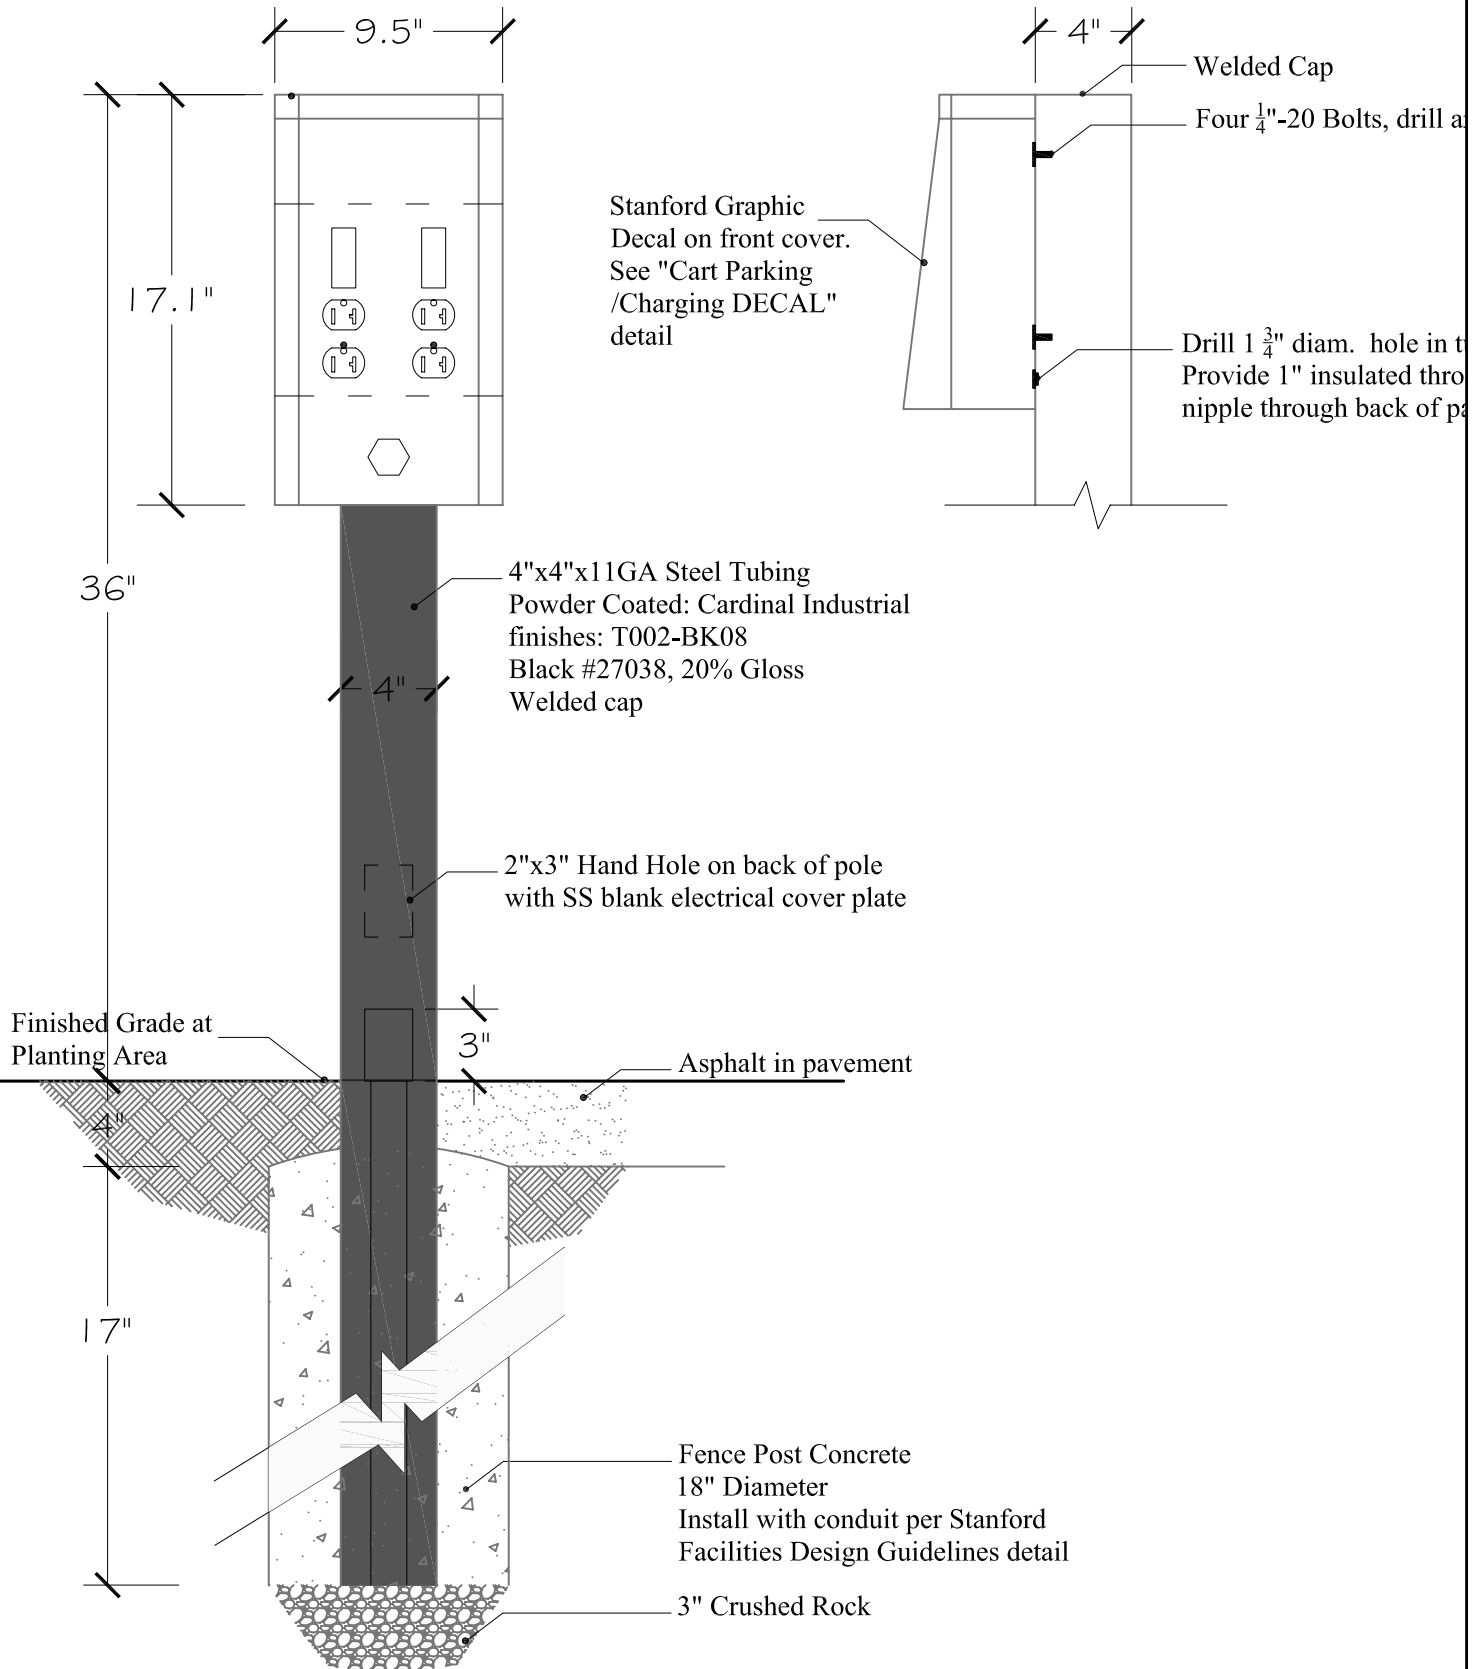

Cart Charging Station

Stanford University Architect/Campus Planning and Design
Standard Campus Site Cart Parking Details


Scale: 1:8

Updated: 06/22/2007

Superseded: N/A

General Cart Parking Sign

Cart Parking/Charging DECAL

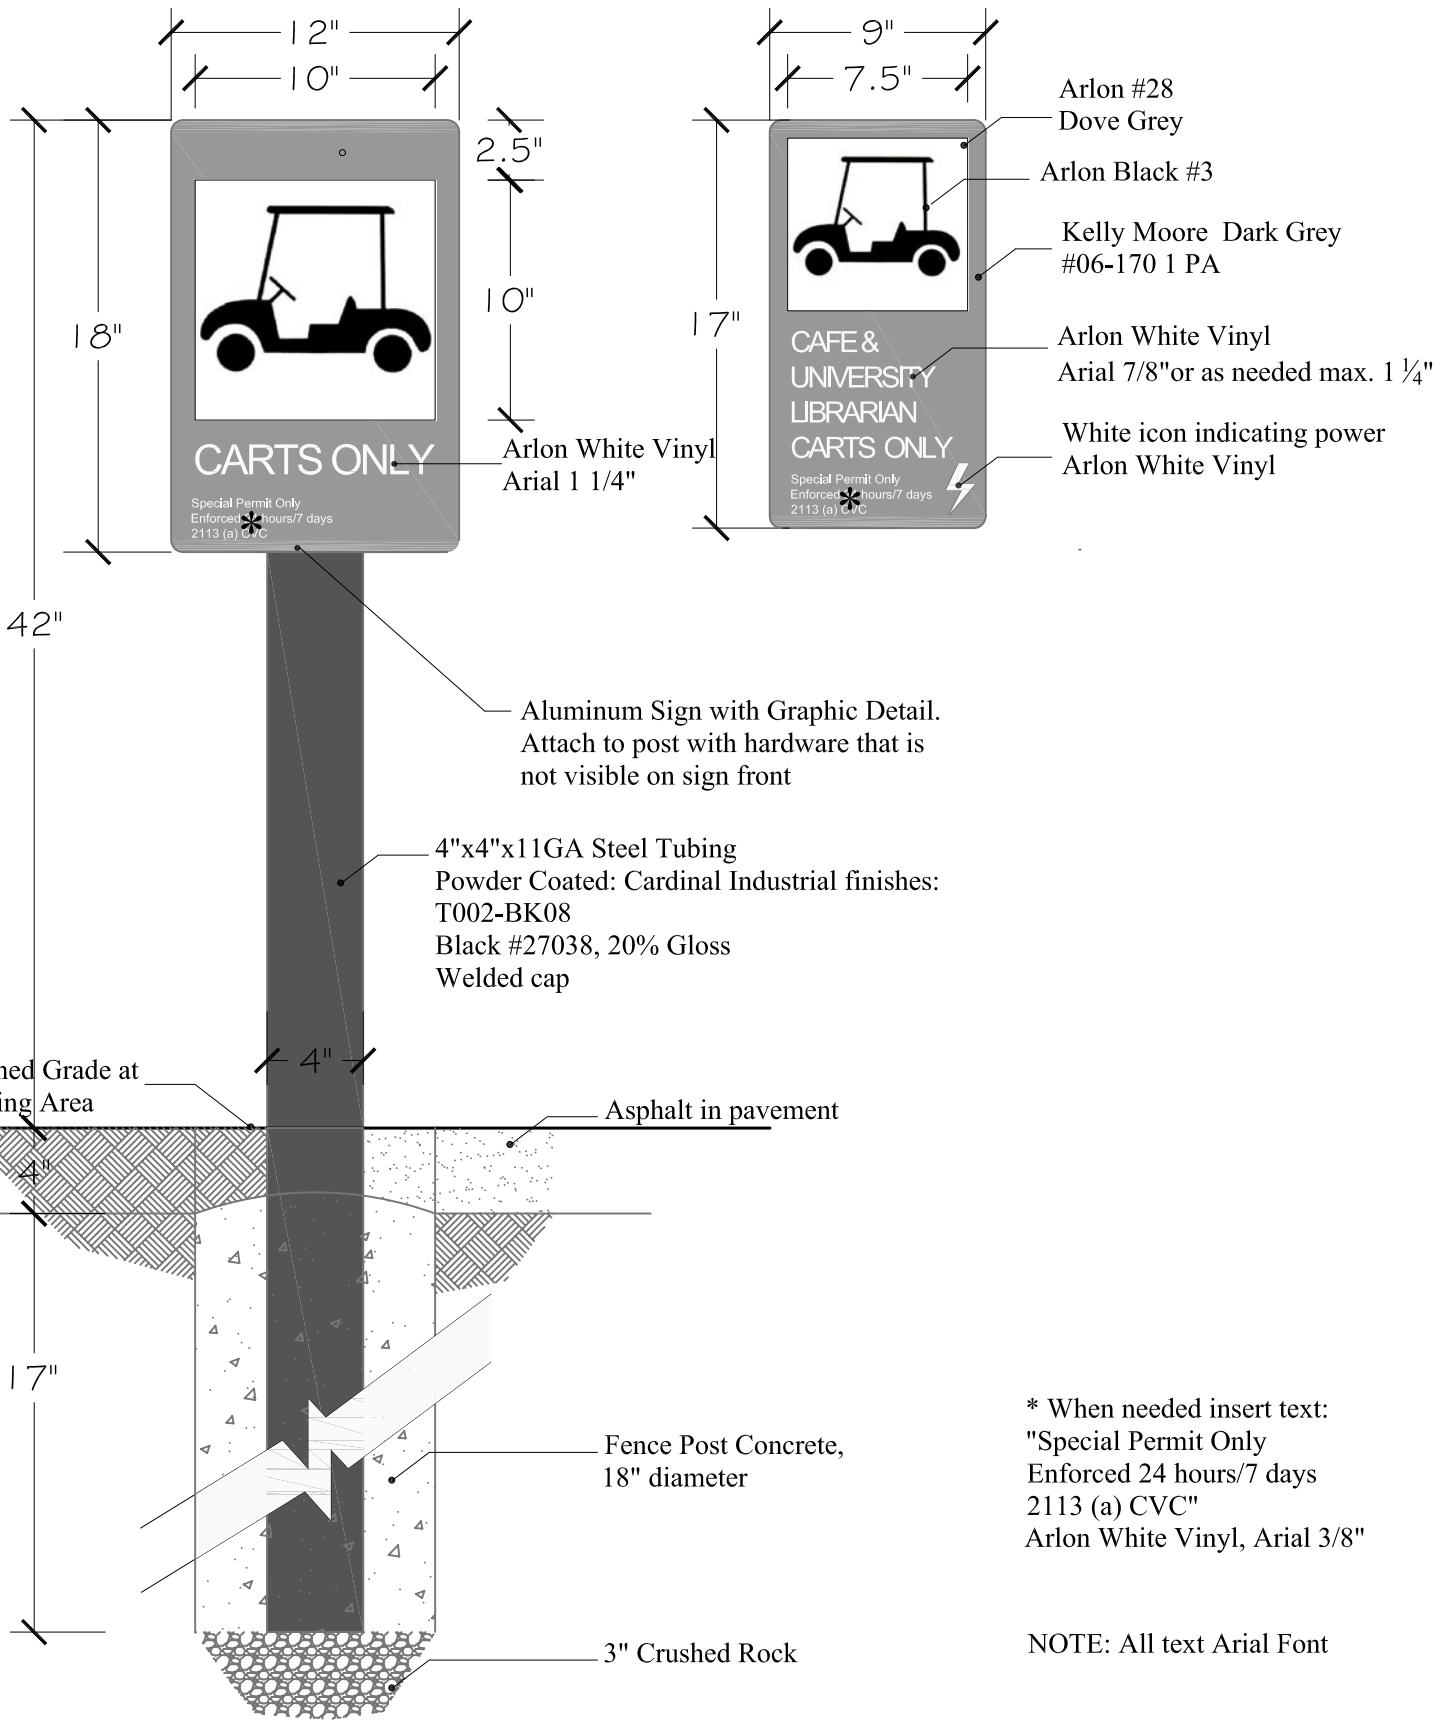

Cart Parking Signs

Stanford University Architect/Campus Planning and Design
 Standard Campus Site Cart Parking Details

Scale: 1:8
 Updated: 06/22/2007
 Superseded: N/A