


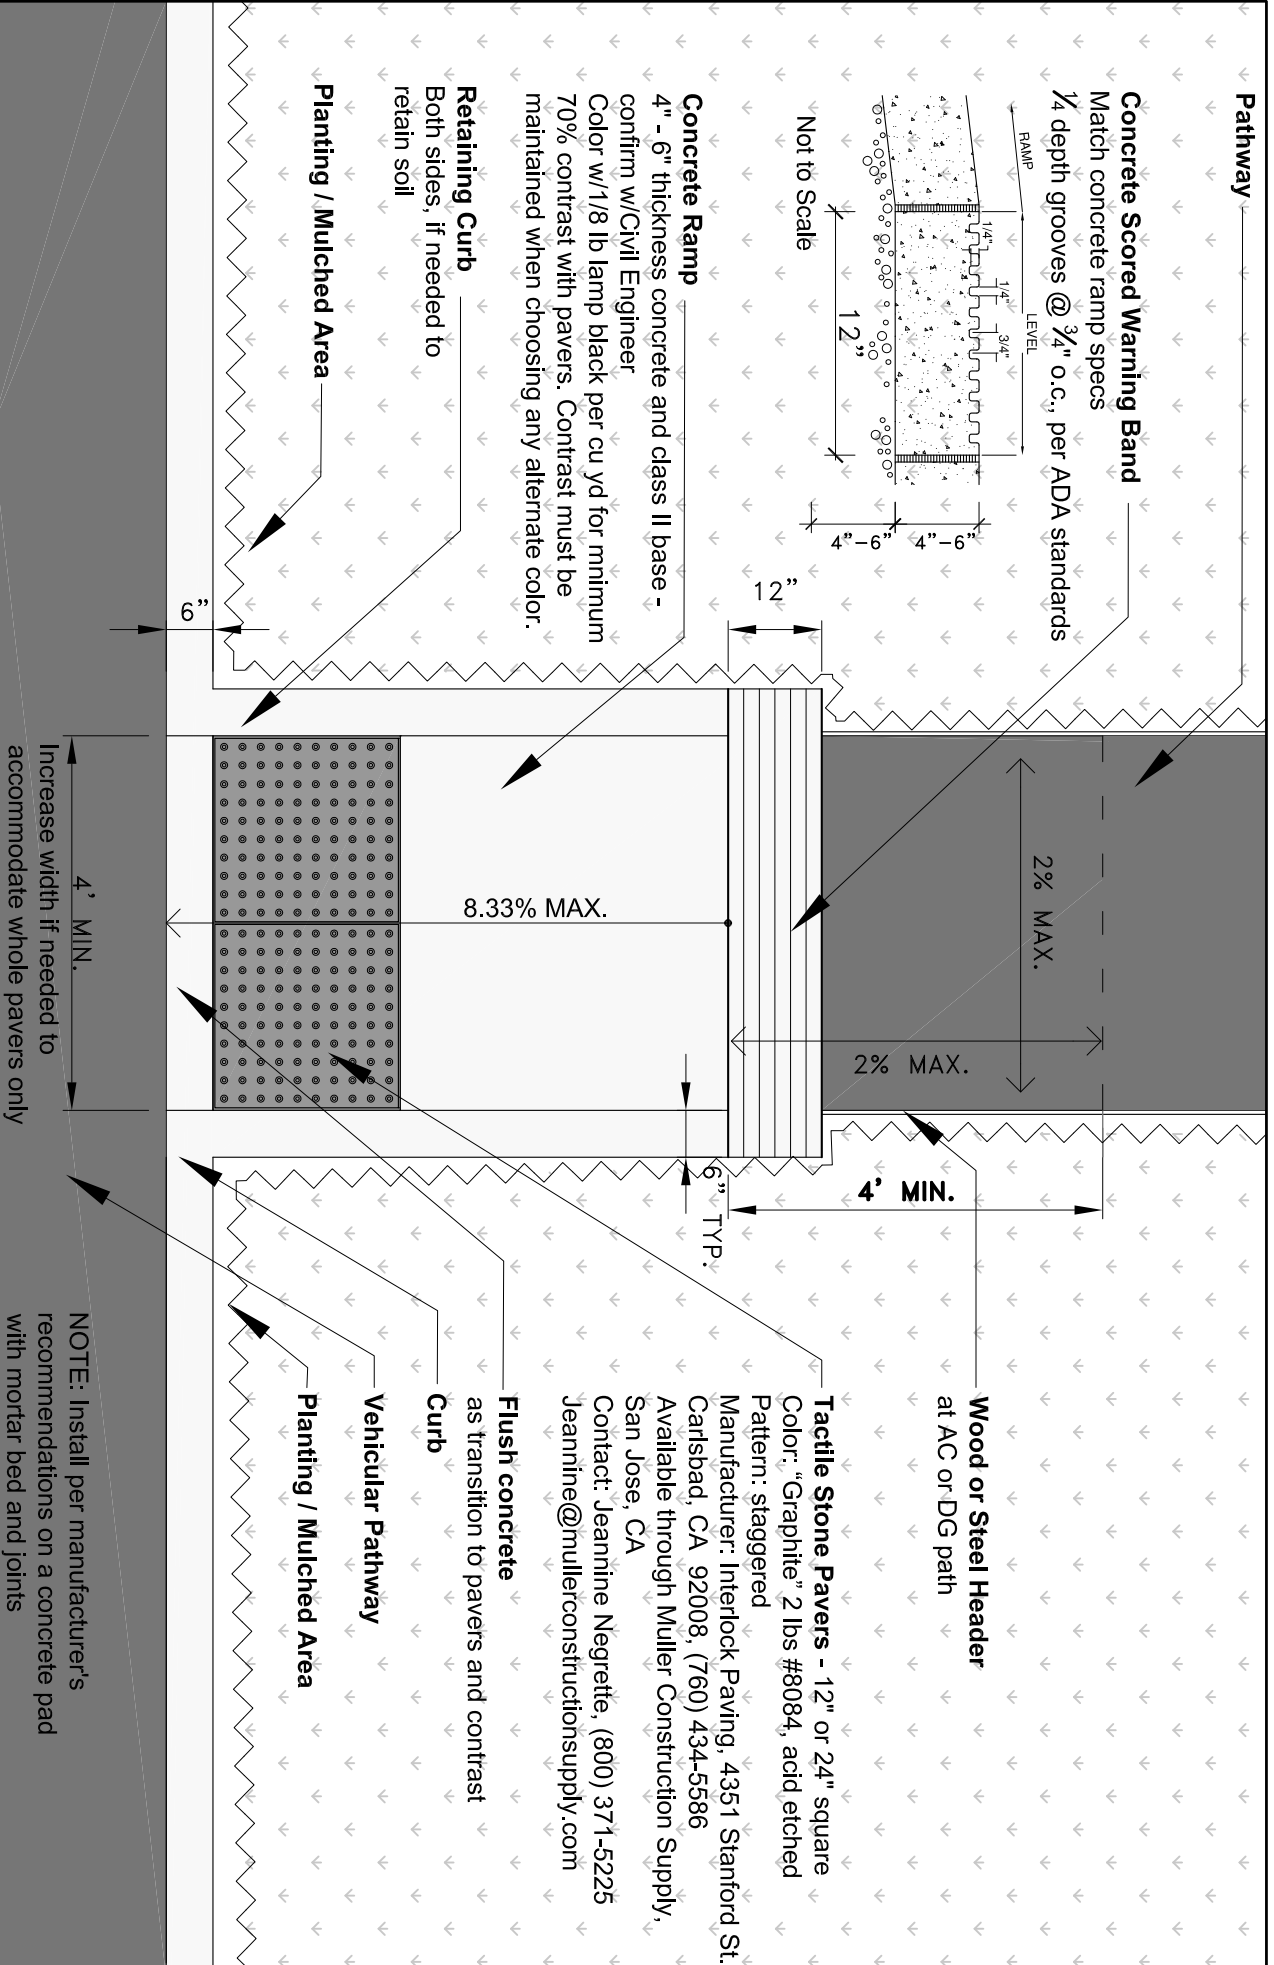

**TRUNCATED DOMES AT SIDEWALK/VEHICLE TRANSITION**  
 Stanford University Architect/Campus Planning and Design Office  
 Standard Campus Construction Detail Guidelines



Scale: not to scale


Updated: 11/12/09

Superseded: 08/18/09





**TRUNCATED DOMES AT FLUSH SIDEWALK/VEHICLE TRANSITION**  
 Stanford University Architect/Campus Planning and Design Office  
 Standard Campus Construction Detail Guidelines

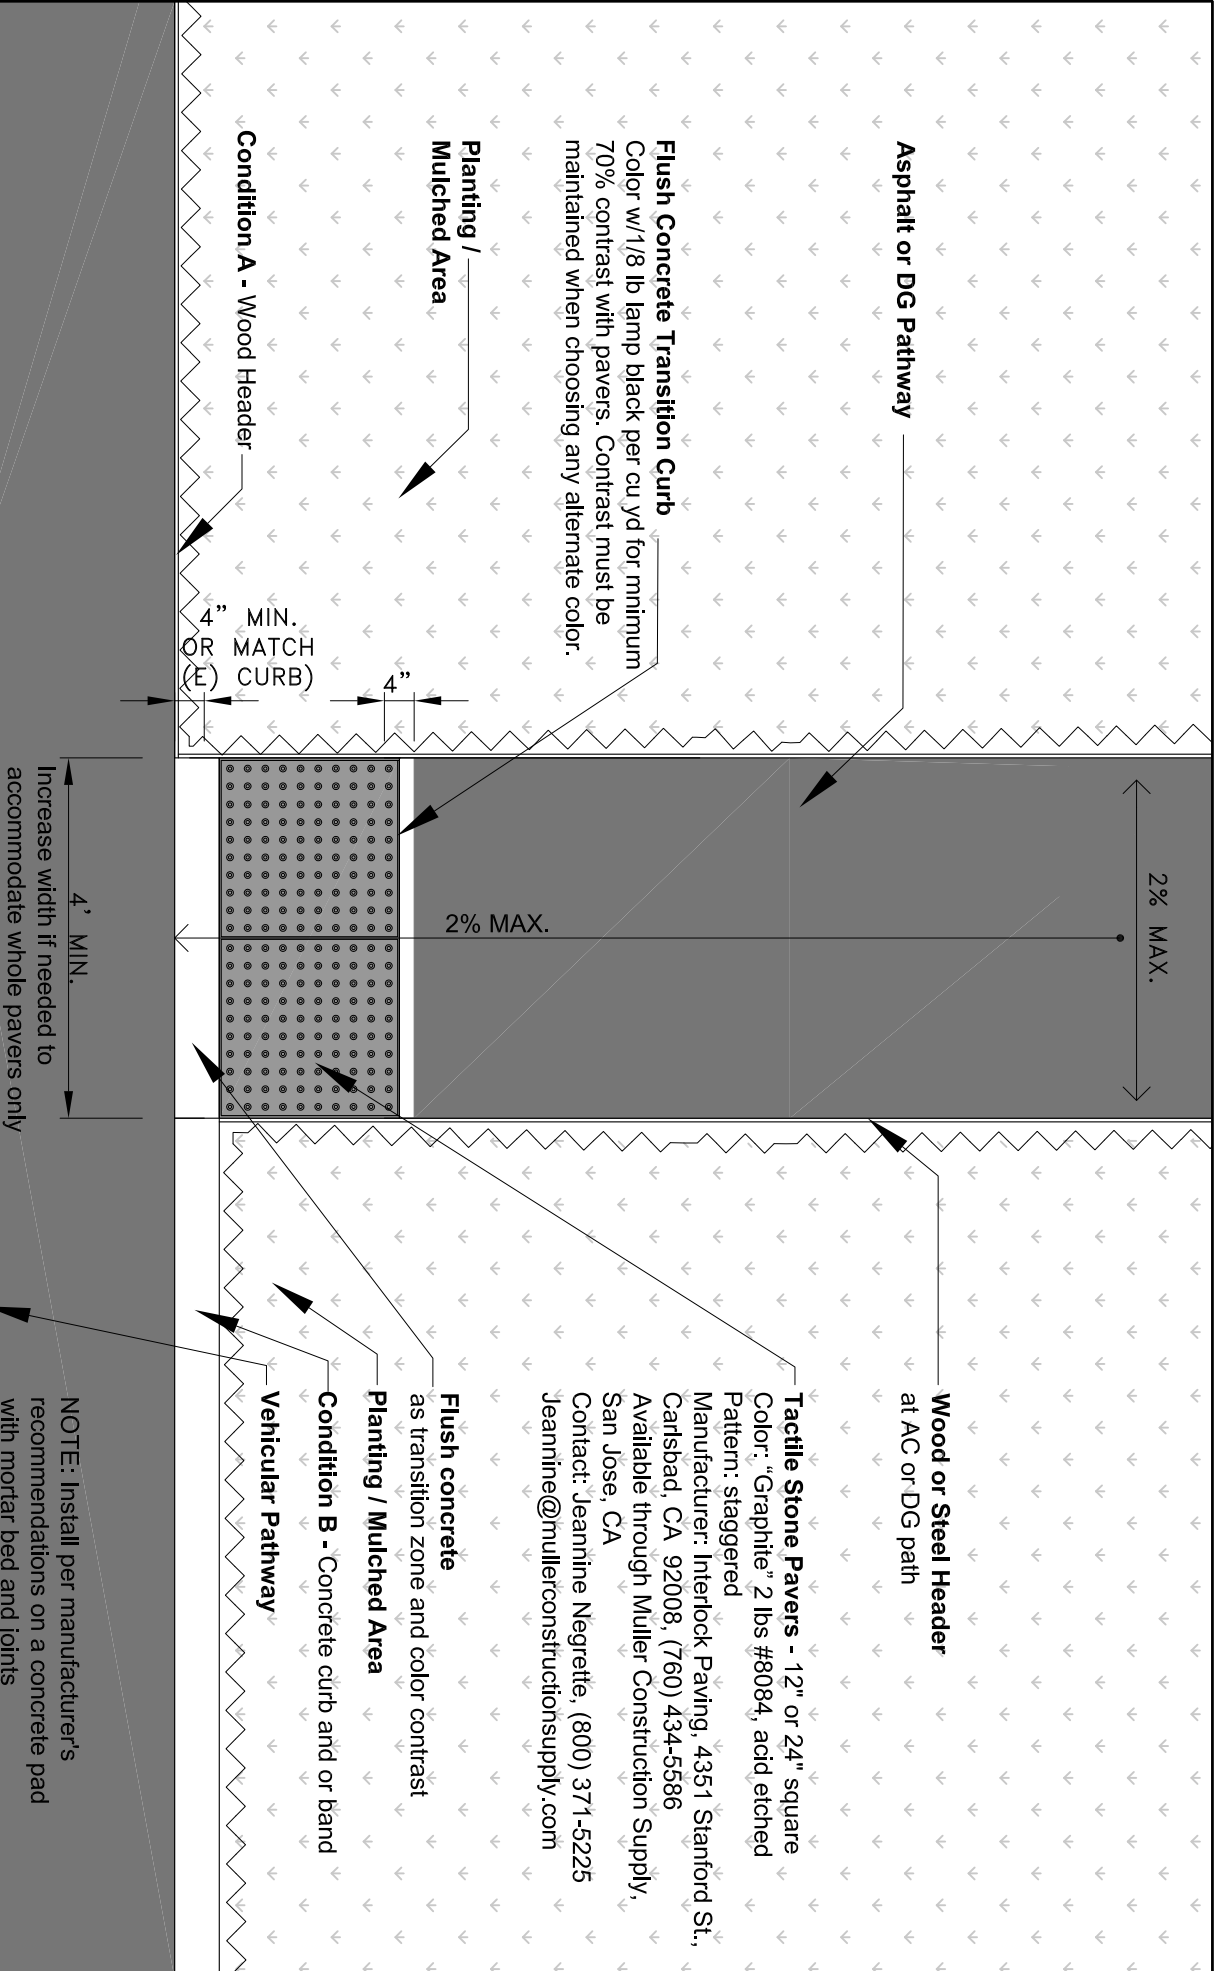

Scale: not to scale

Updated: 08/18/09

Superseded: 09/05/07