



Stanford Campus Signs

January 2008

General Reference Material

For specifications information or questions contact the University Architect/Campus Planning and Design Office.

Pages labeled as:

Standard – depict signs that must be used on the Stanford Campus when needed.

Optional Standard – depict signs that have been used on the Stanford Campus. Other alternatives may be considered.

Prototypes / Design – depict signs that have been recently implemented on the Stanford Campus. For non-historic buildings other alternatives will be considered.



Optional – depict specialized signs that have been used on the Stanford Campus. Few sites may require such a sign.

Exterior: Building Signs

Before


Standard

After

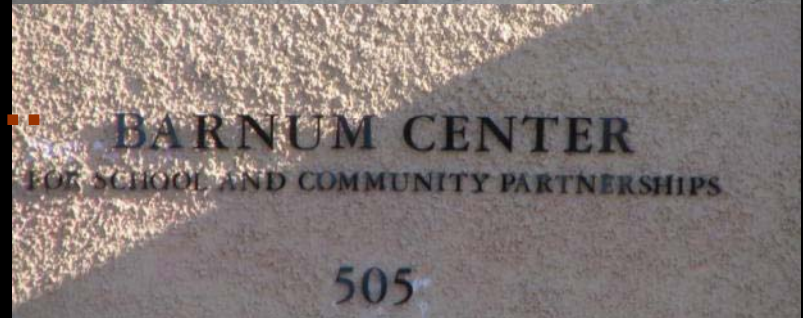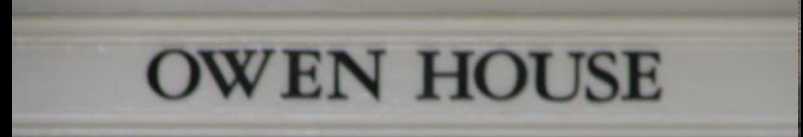

Exterior: Door Vinyl Signs Optional Standard




To be used only when necessary (door signs are not encouraged)

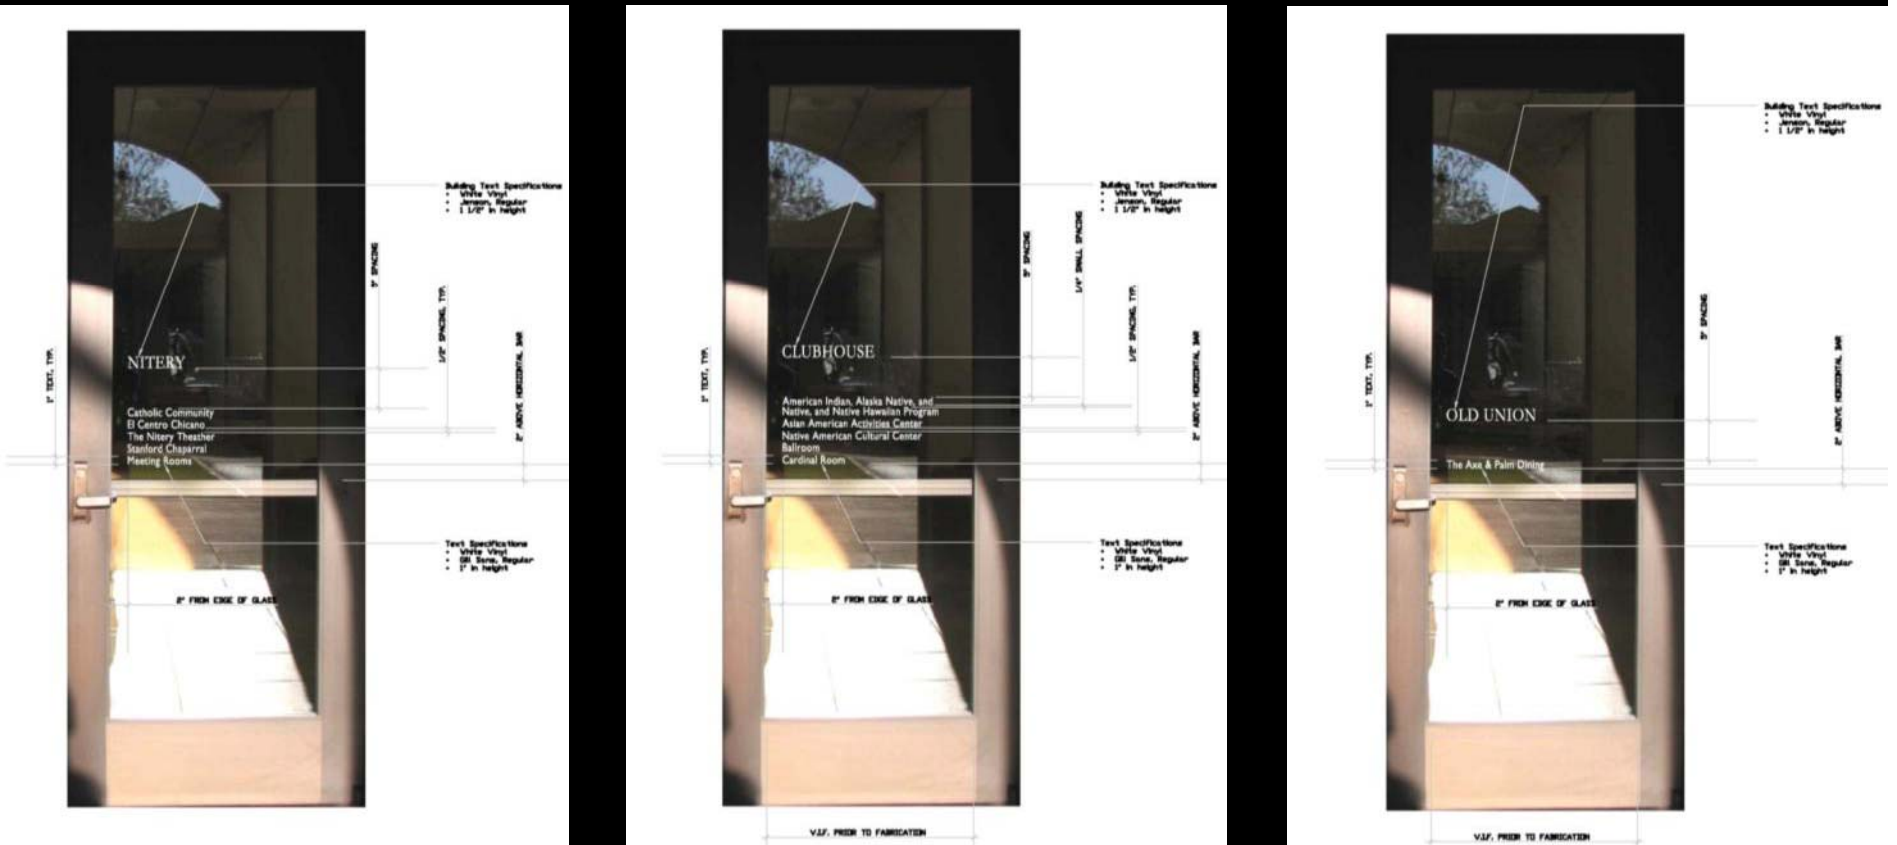

Interior: Directories Design

Easy to update via hard-stock 11x17 inserts provided by users

Single Insert Model

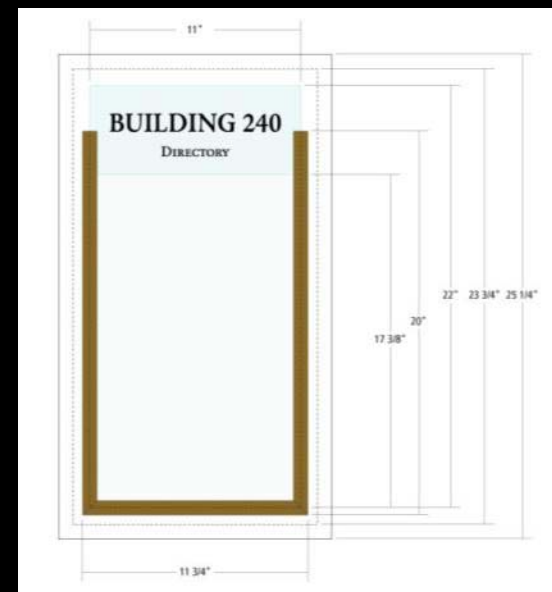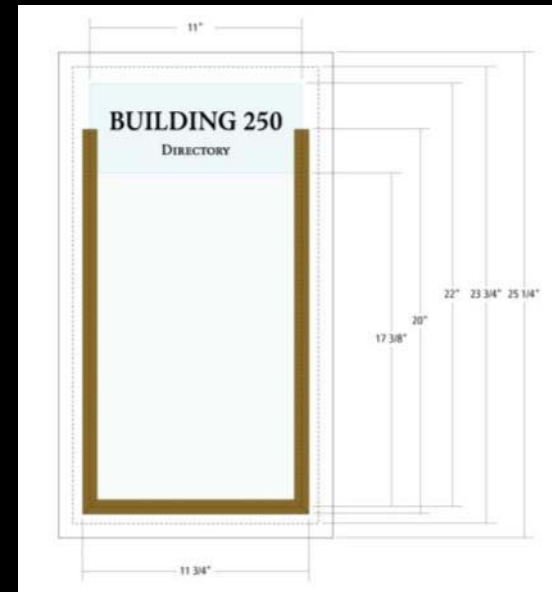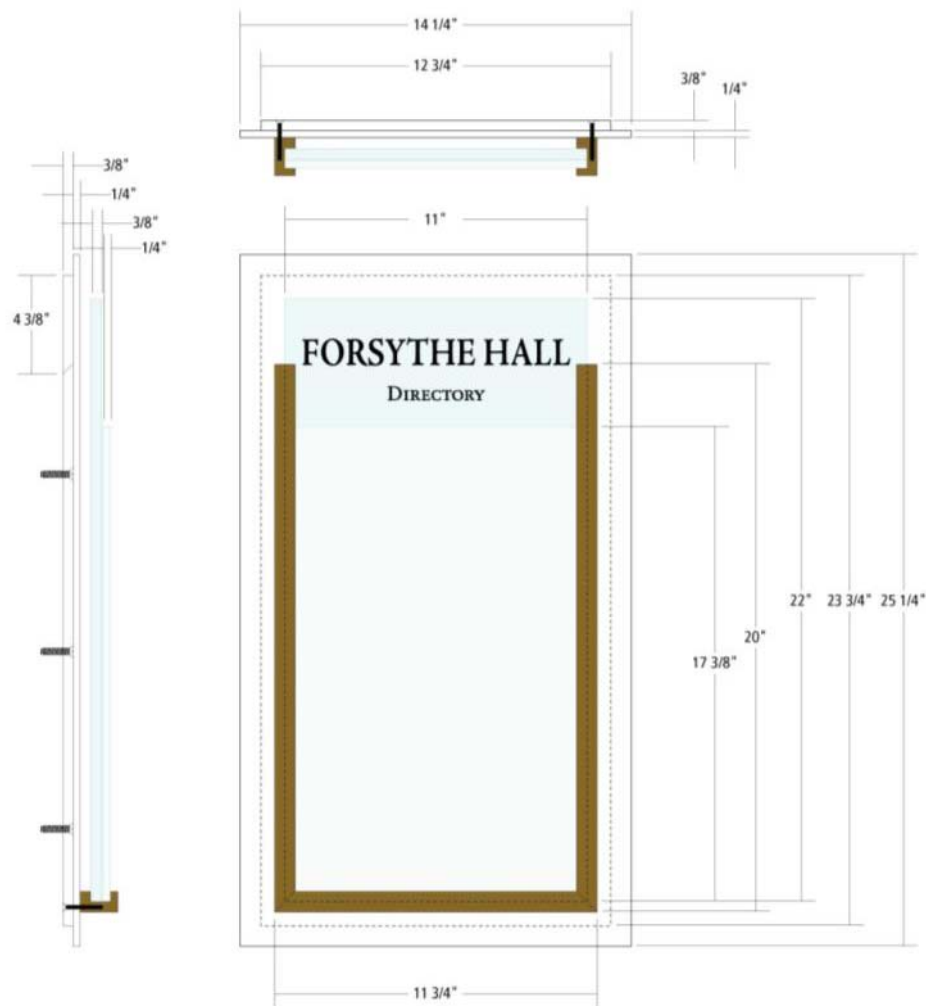

Interior: Directories Prototypes

Easy to update via hard-stock 11x17 inserts provided by users



Single Insert Model




Double Insert Model






Single Insert Model


Interior: Donor Plaques – Lokey Design

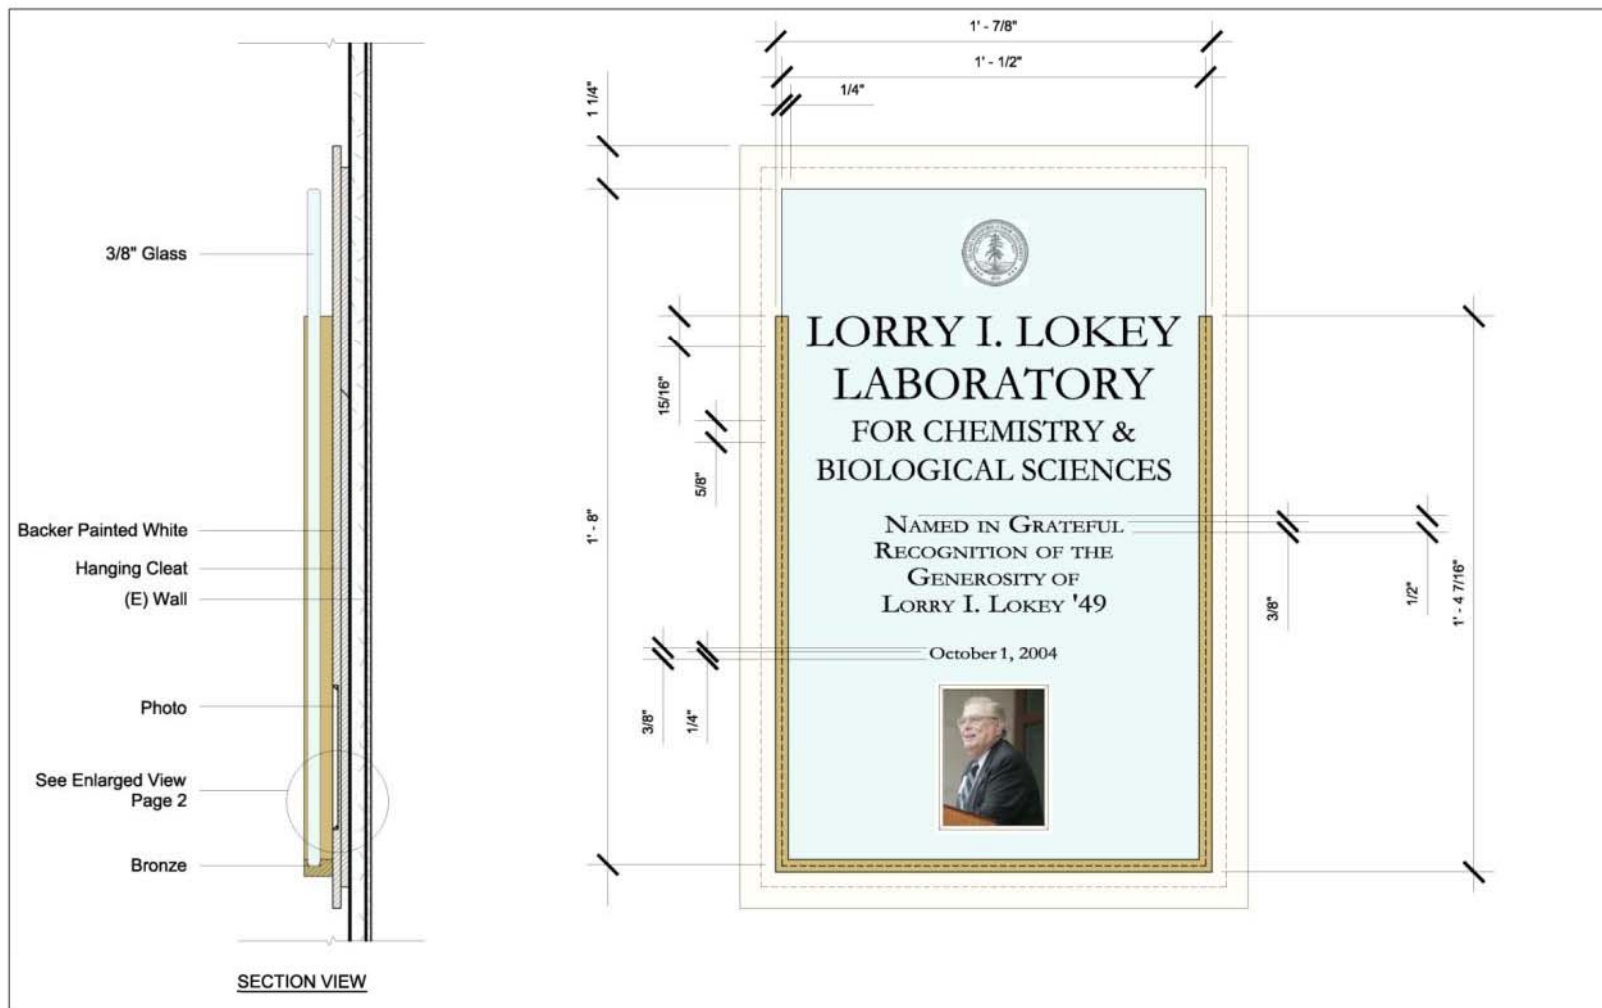




Interior: Donor Plaques Prototypes

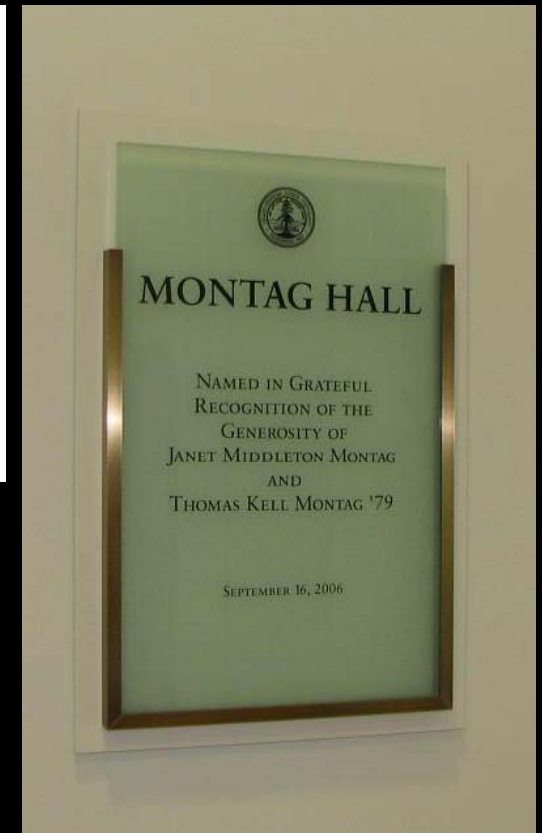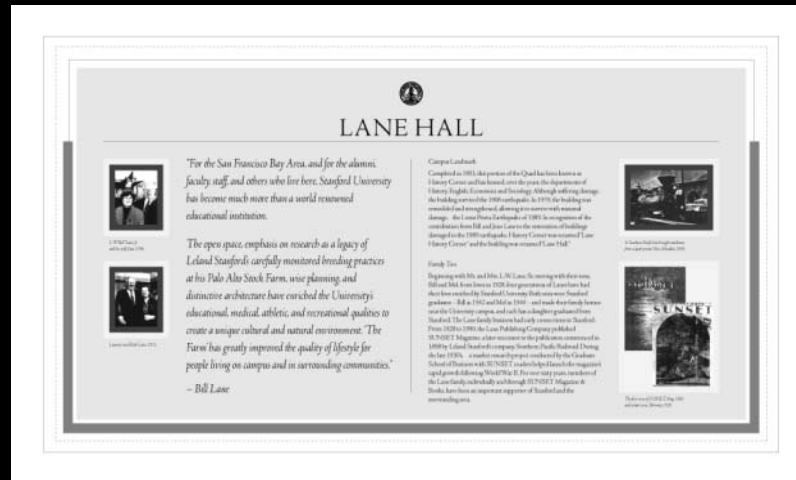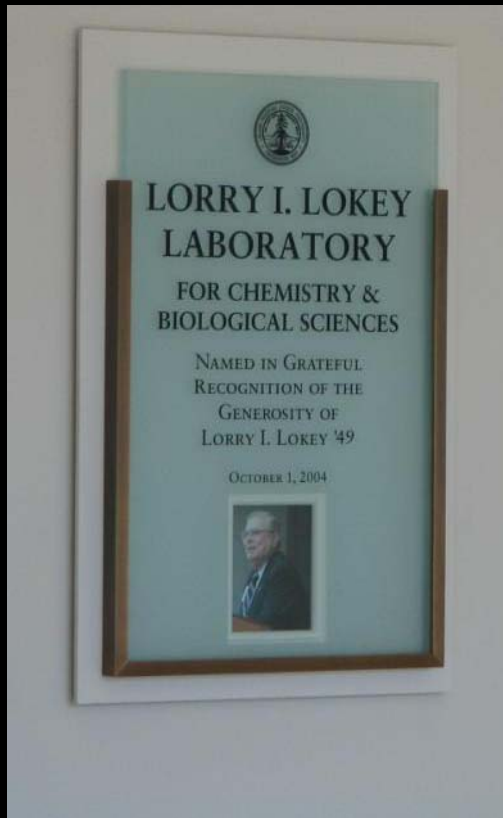

Exterior: Vehicular Directional Signs Standard

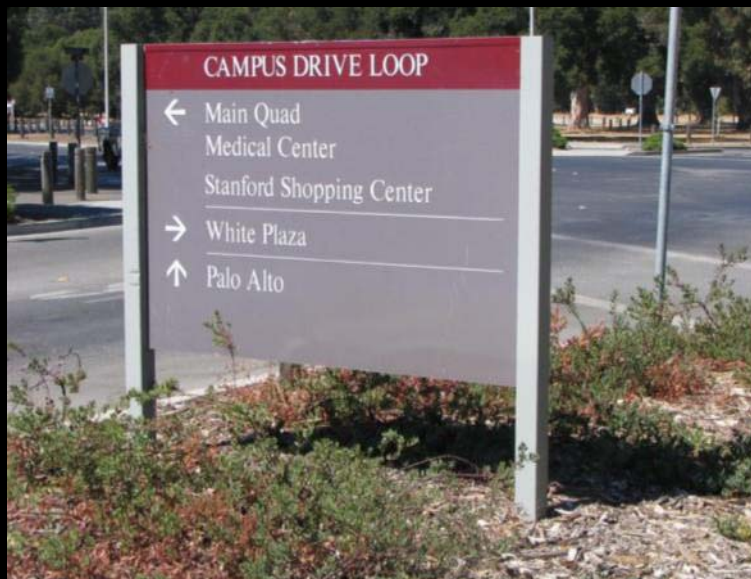


Exterior: Pedestrian Directional Signs Standard

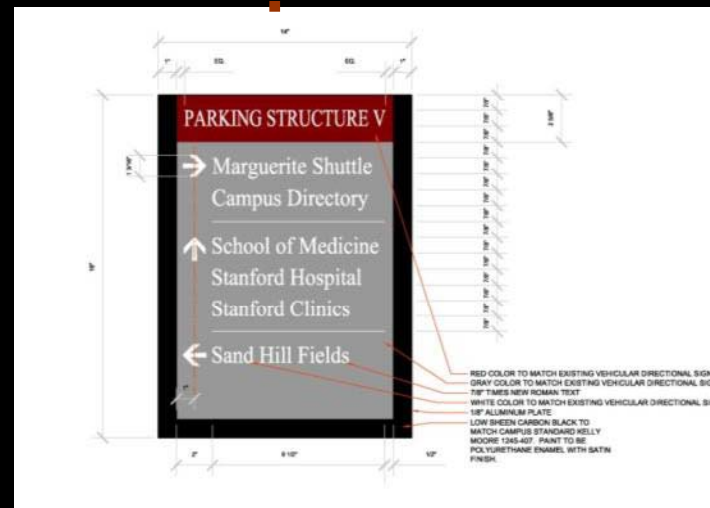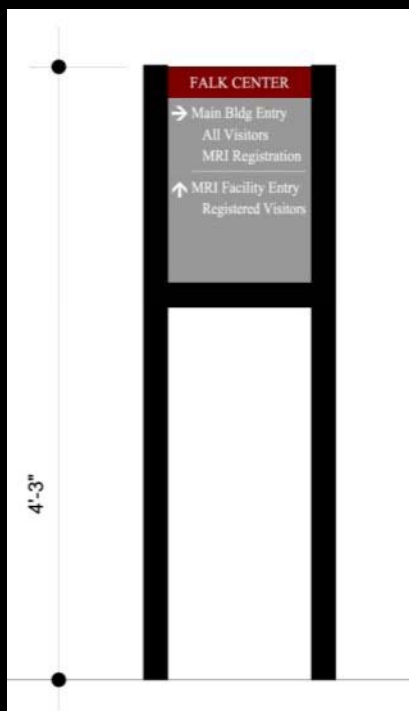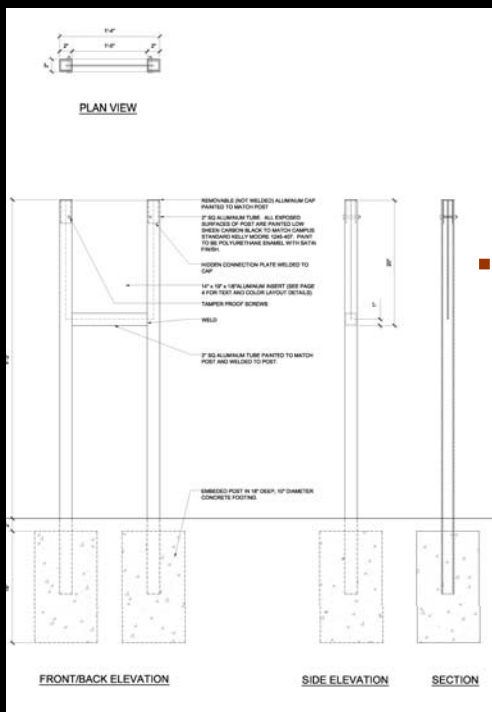

Exterior: Pedestrian Directional Signs Standard



Exterior: Pedestrian Local Directory Maps – Old Union Standard (draft)

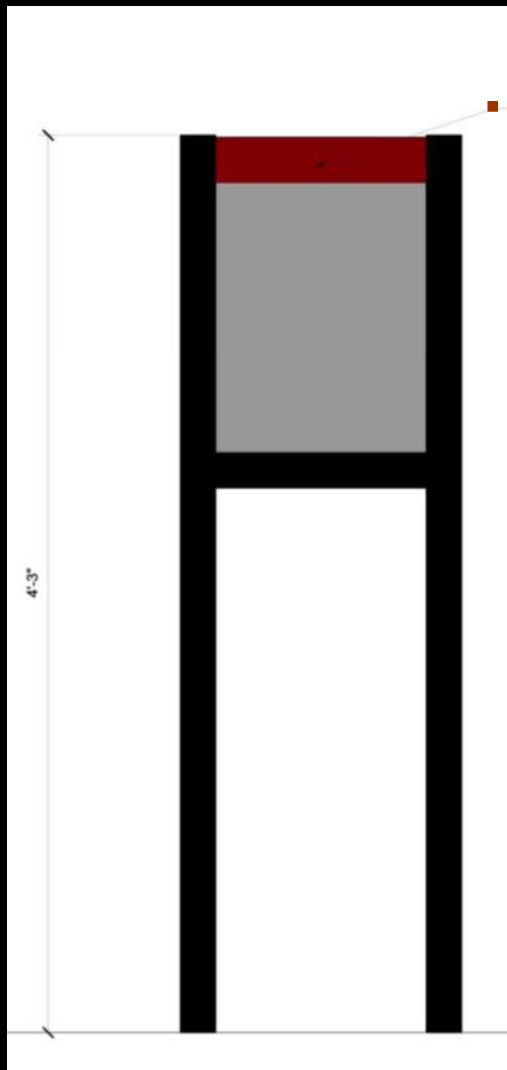

*Exterior: Podium "Campus Directory" Maps
Standard*





Exterior: Regulatory Round (on Square Post) Signs – Wheels Standard



Harmless Connection
Protects Container
from Permanent
Damage




Exterior: Regulatory Round (on Square Post) Signs – Smoking Standard

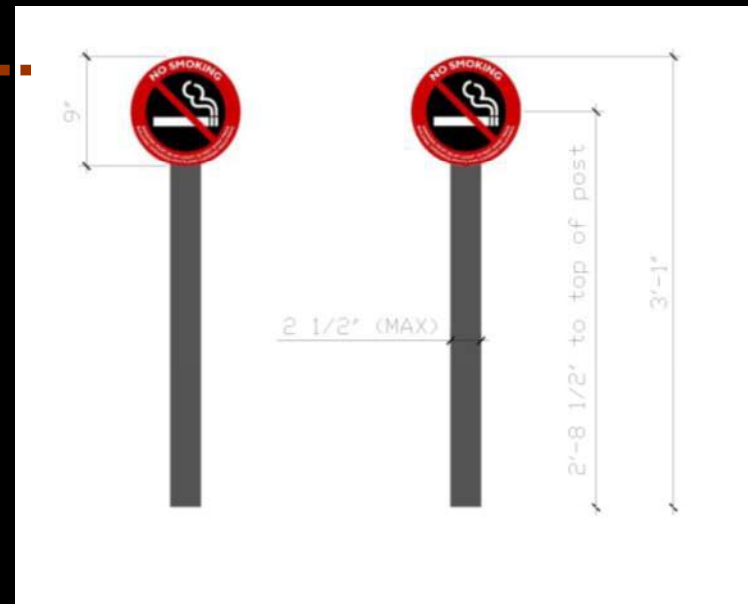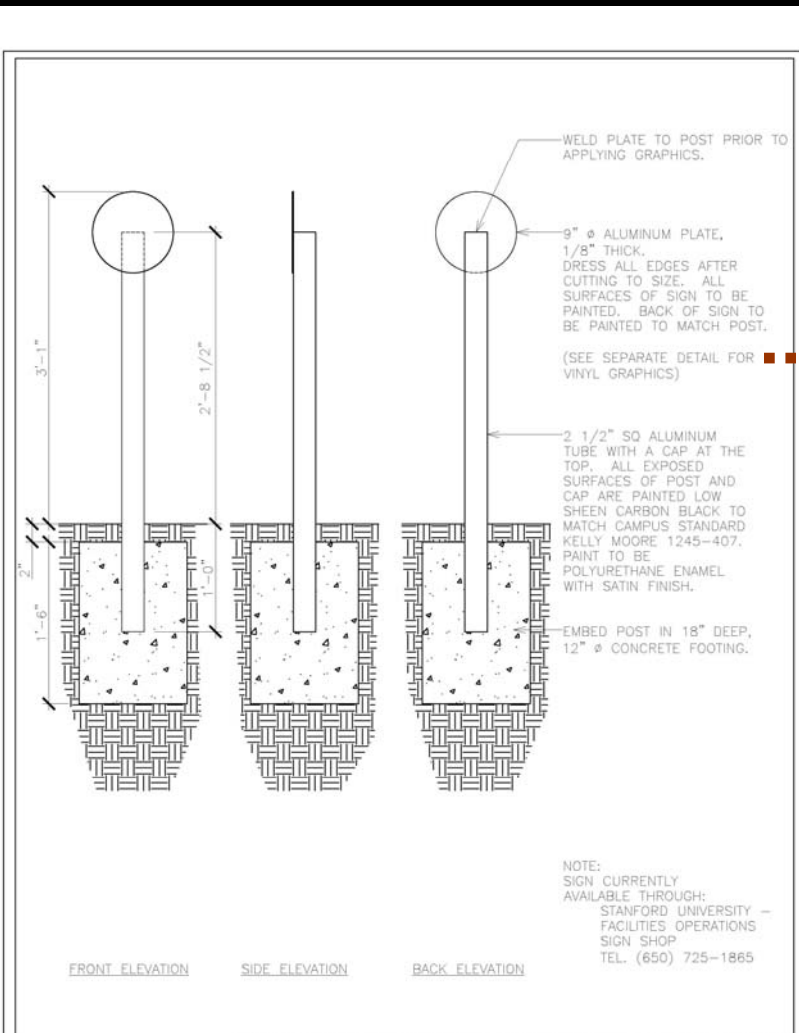

	CIRCLE PLATE ON POST SIGN	Scale: 1"=1'-0"
	Stanford University Architect/Planning Office	Updated: 05/23/07
	Standard Campus Sign Guidelines	Superseded: N/A



Exterior: ADA Posts Standard

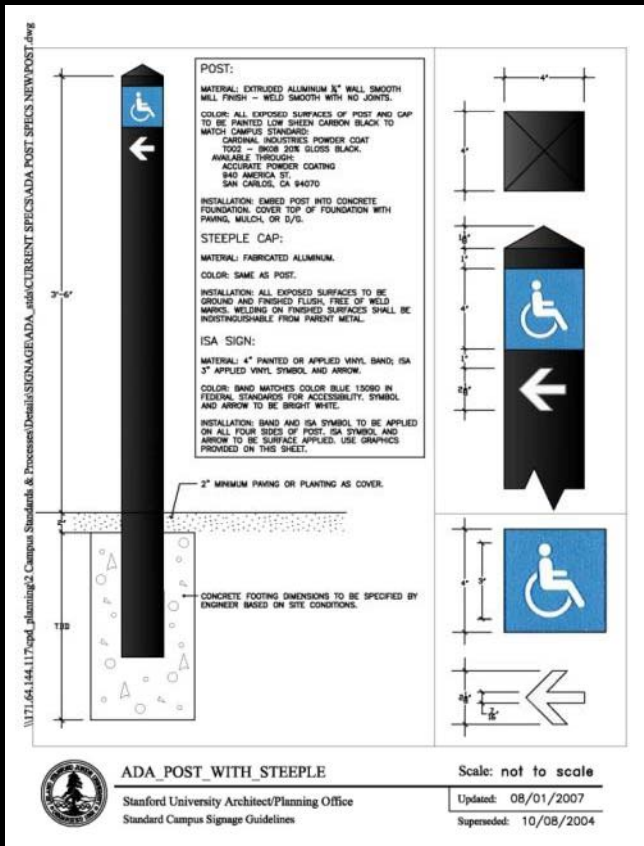

Exterior: Display Cases
Optional



Exterior: Cart Parking Signs Standard

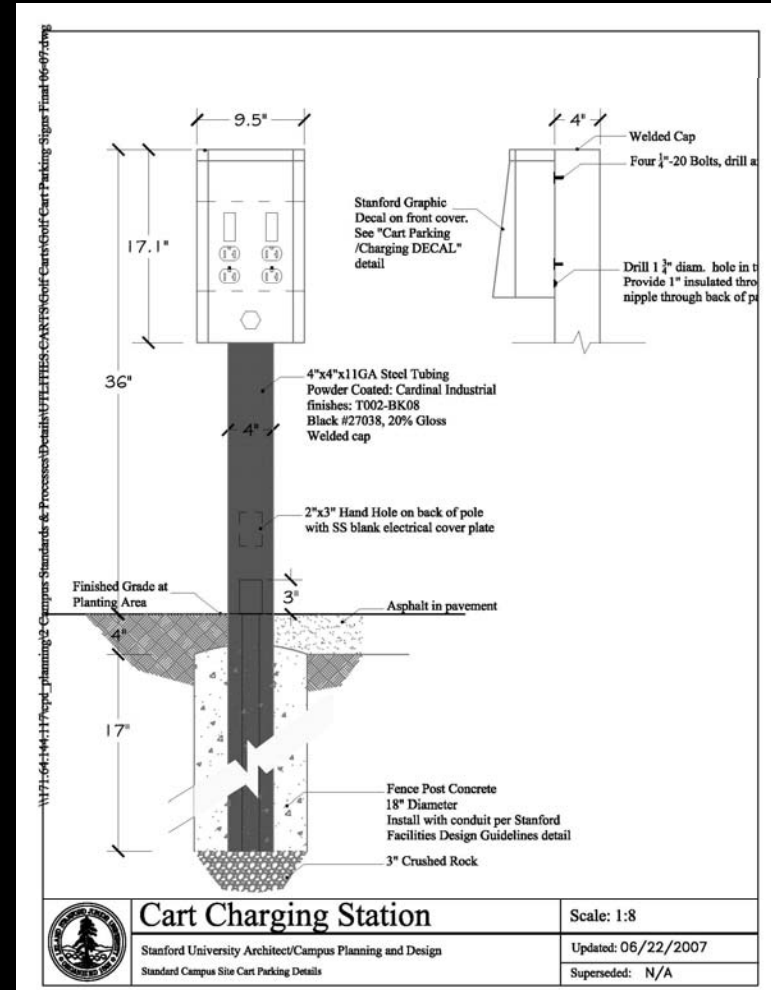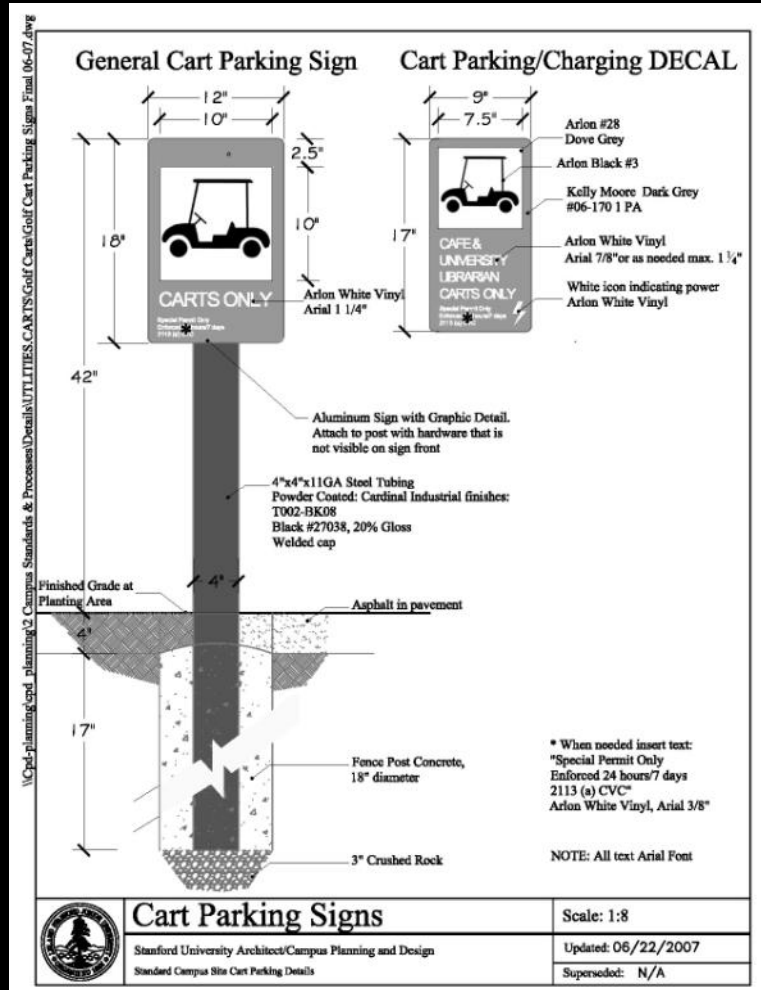

Exterior: Emergency Assembly Point Posts Standard





*Exterior: Emergency Blue Phone Towers
Standard*



*Exterior: Thomas Church Kiosks
Optional Standard*



Exterior: Temporary Construction Signs Standard

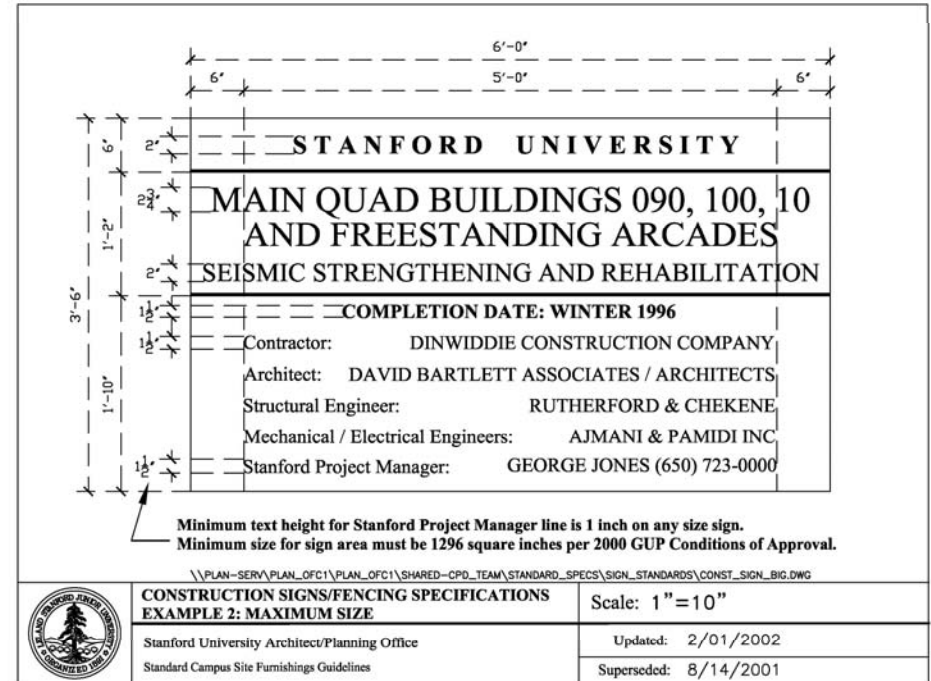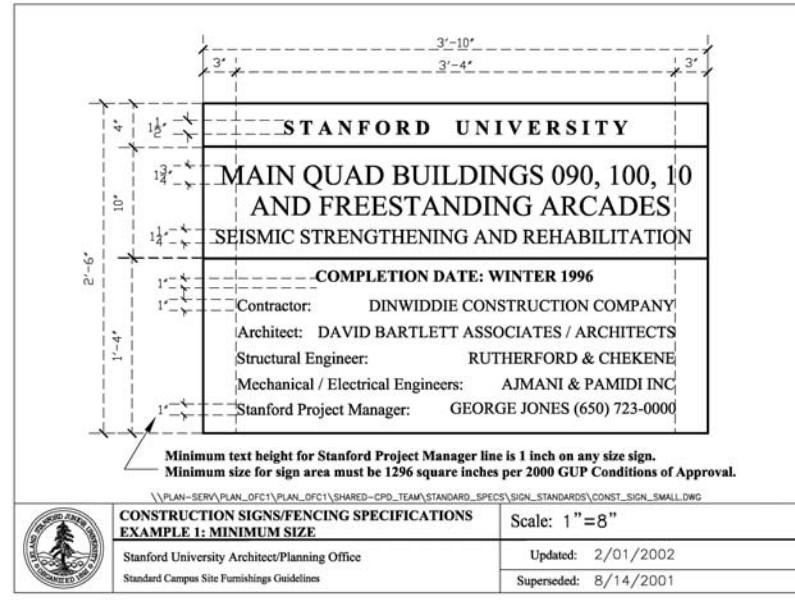

*Exterior: Monument School Signs
Standard (coming soon)*