




HIGH SPEED RAIL - AERIAL VIADUCT  
CONCEPTUAL SKETCH  
MAY 2010

JIM McFALL  
650.327.3100

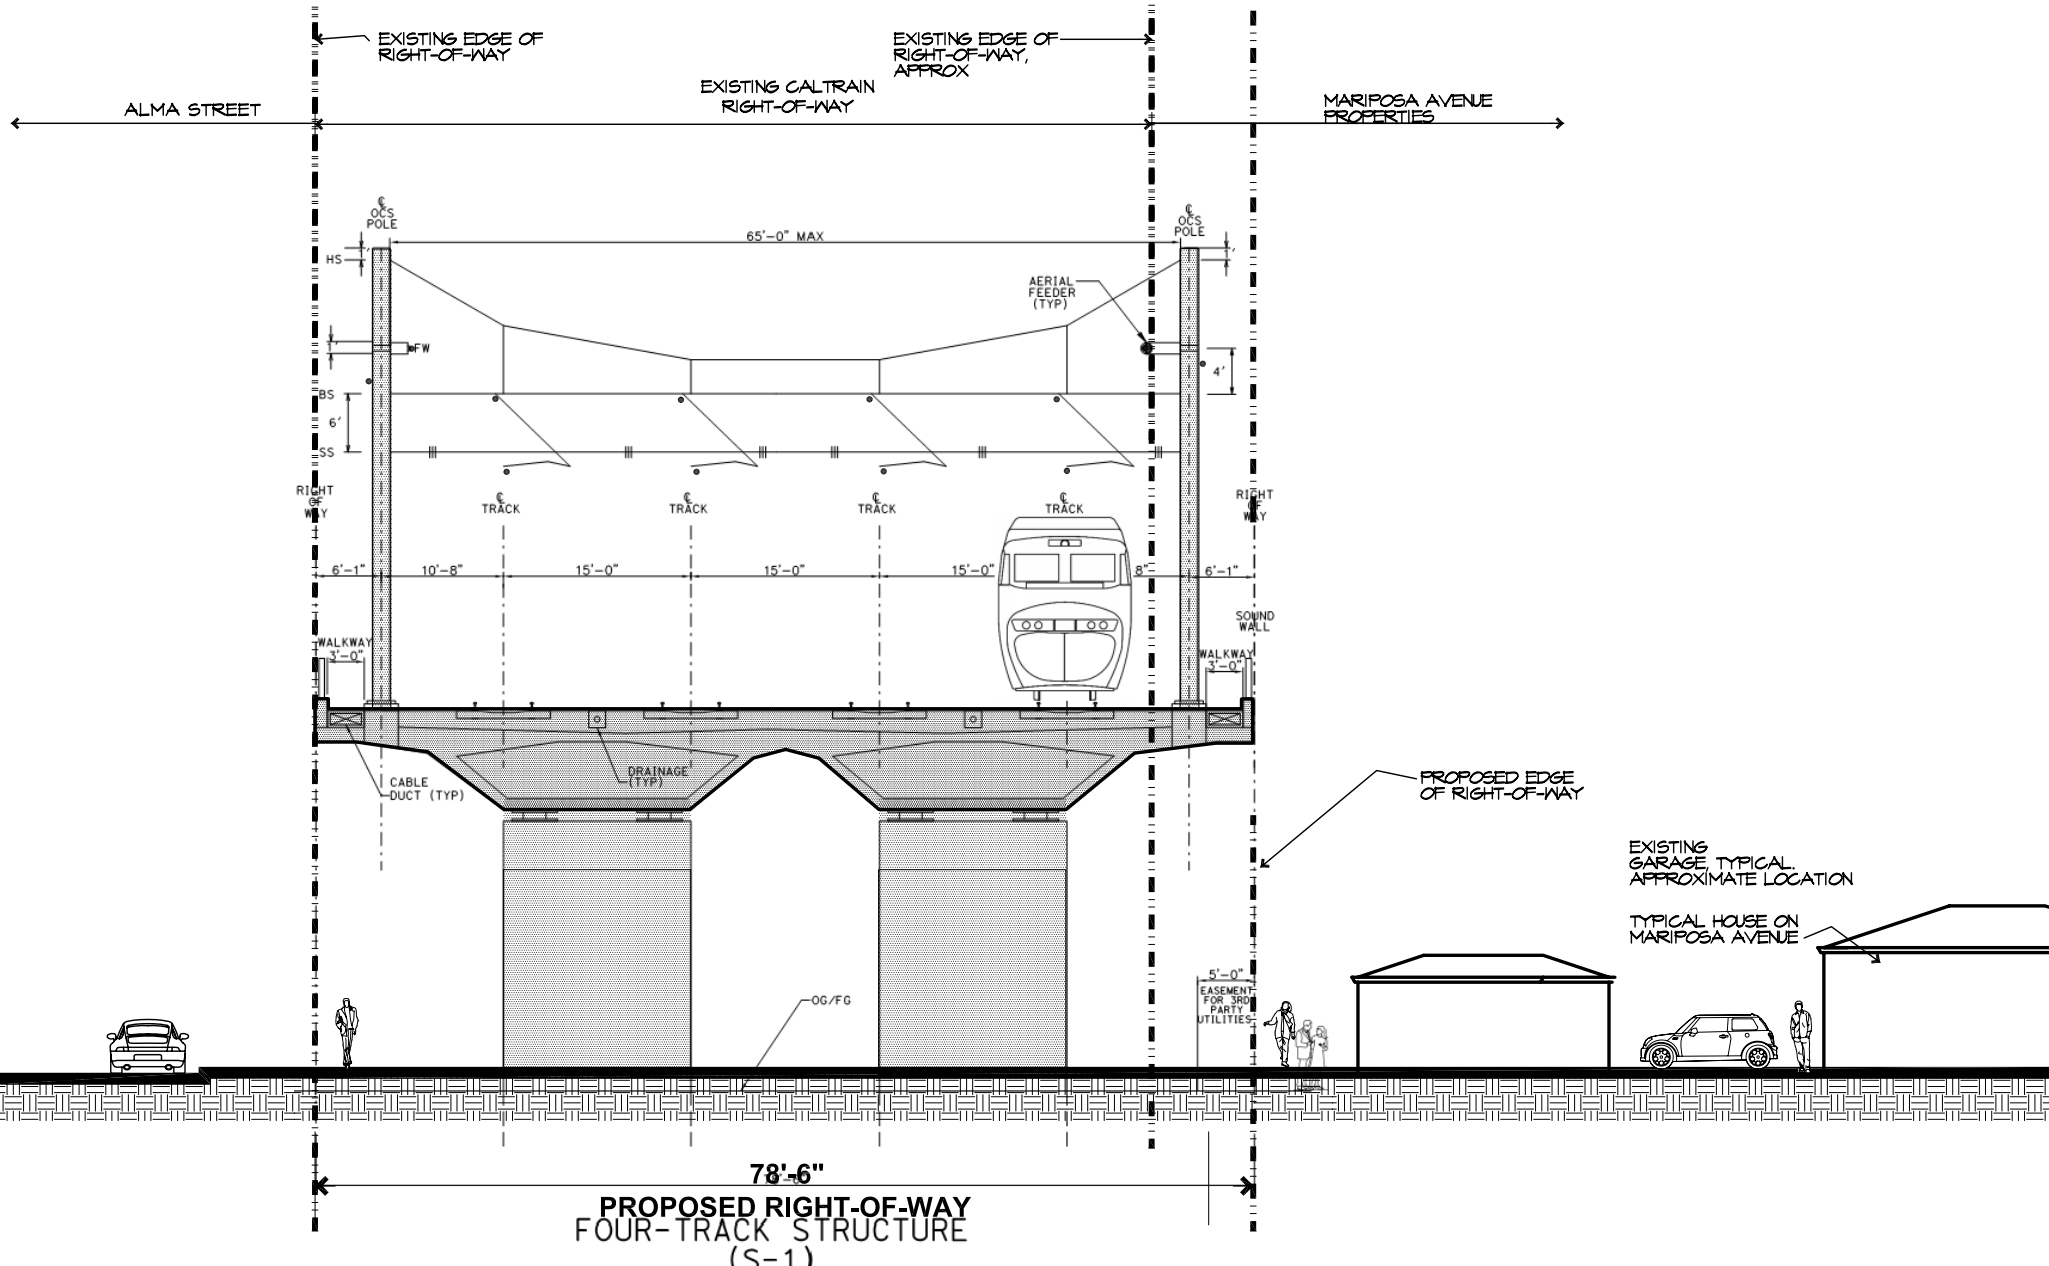

78'-6"  
**PROPOSED RIGHT-OF-WAY**  
**FOUR-TRACK STRUCTURE**  
 (S-1)

# AERIAL VIADUCT FOUR TRACK STRUCTURE