


Proposed Planned Cross Sections - Preliminary 1/6/15

Two-Lane Collector / Arterial Rural Street with Trail (110')

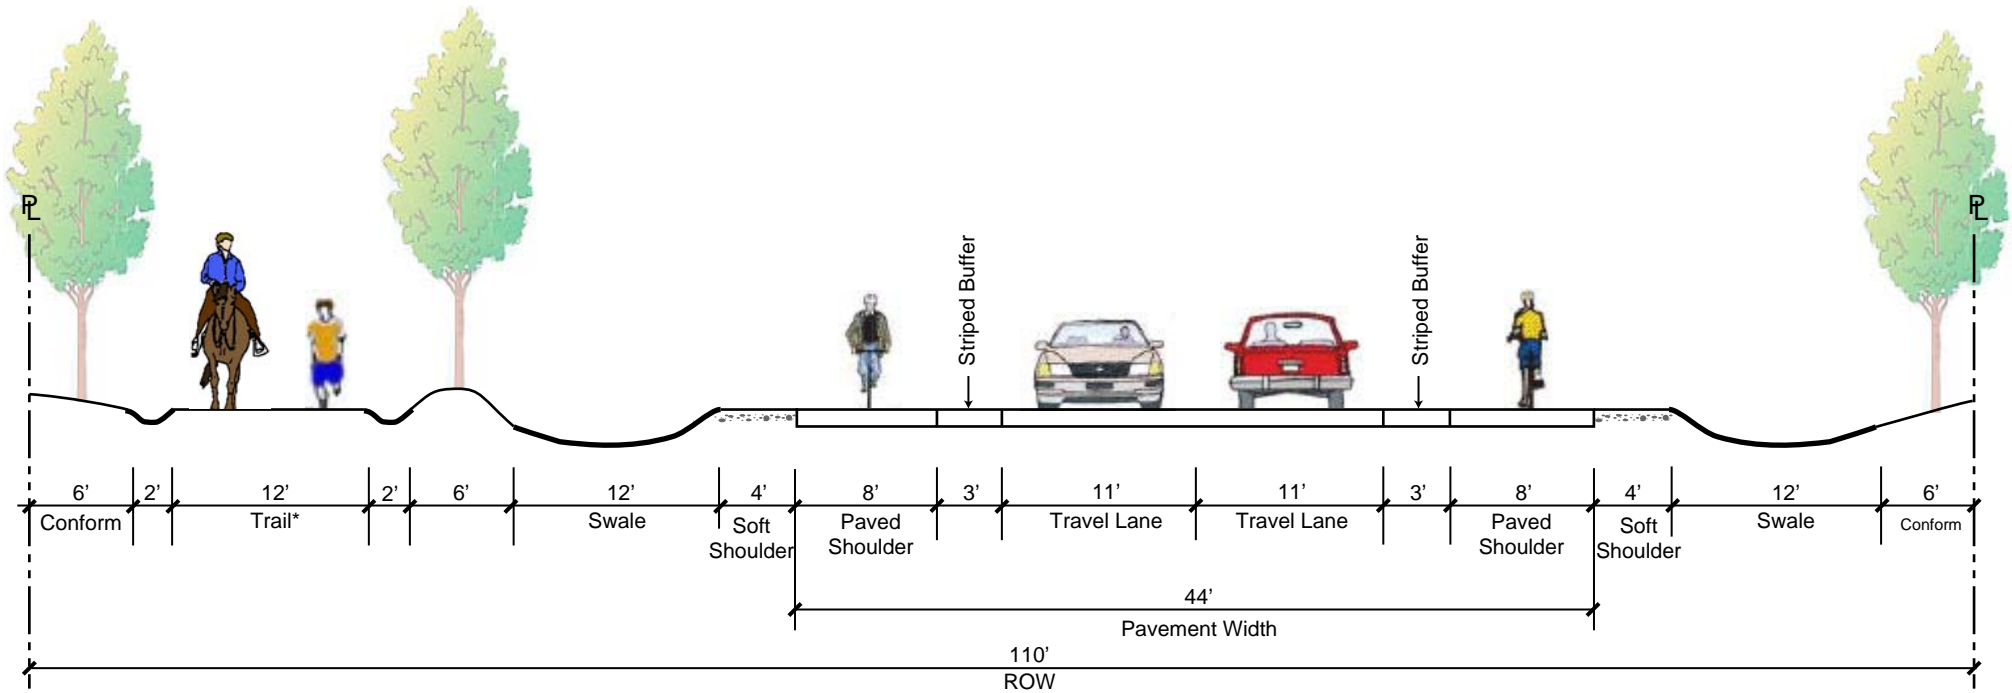


* Trail users may include pedestrians, bicyclists, and/or equestrians.

NOTE: At select locations with high-demand turn movements, a left-turn lane may be provided by widening the pavement to 60 feet and reducing the width of swales and/or landscape areas.

Proposed Planned Cross Sections - Preliminary 1/6/15


Four-Lane Arterial Rural Street with Trail: Between Intersections (110')

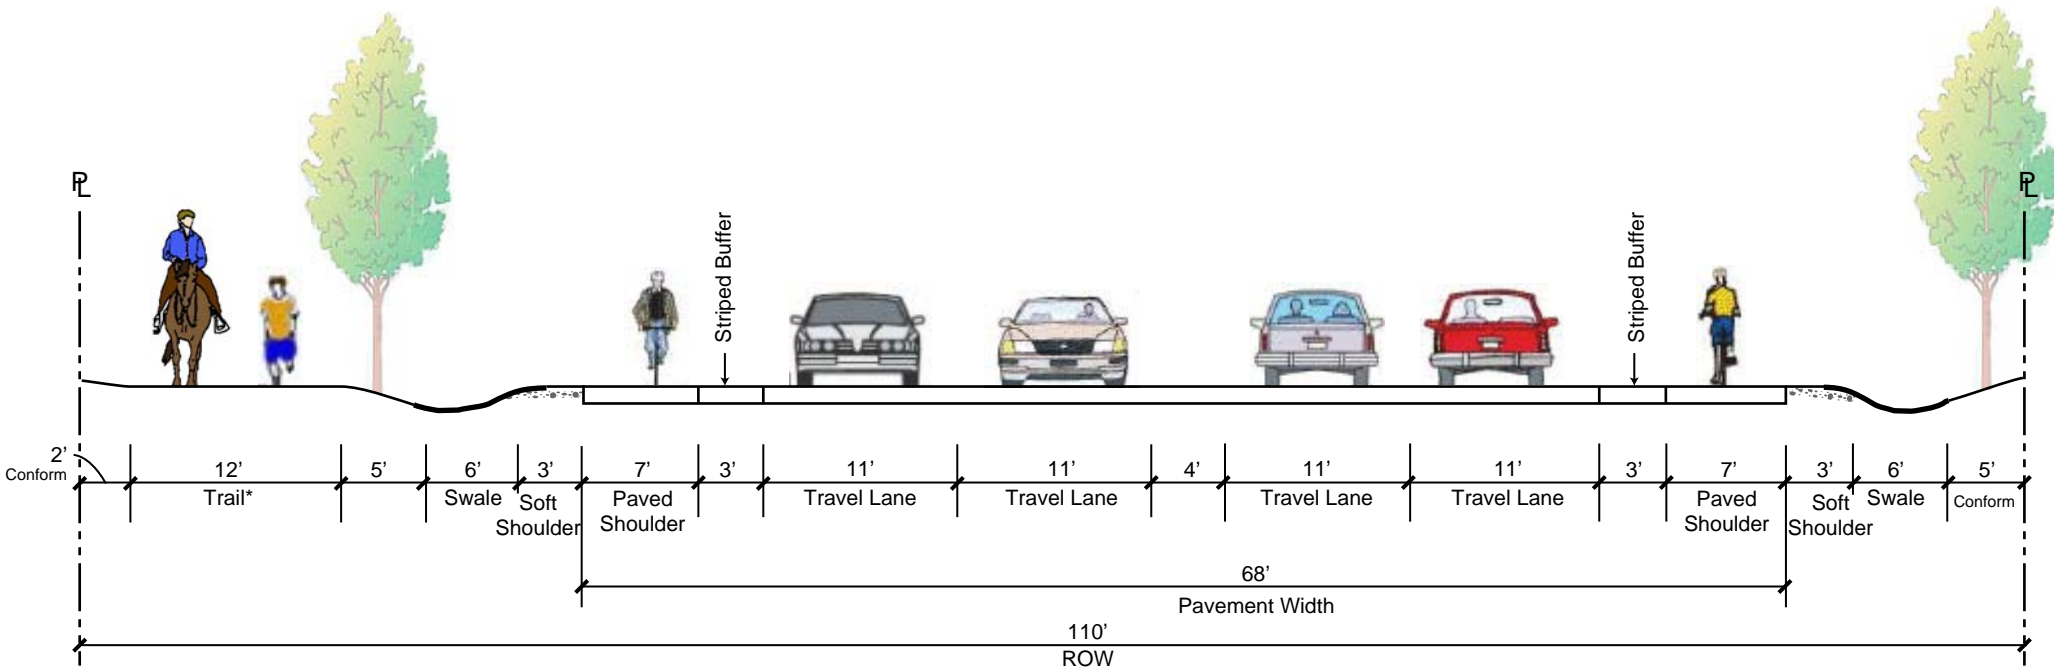

* Trail users may include pedestrians, bicyclists, and/or equestrians.

Proposed Planned Cross Sections - Preliminary 1/6/15

Four-Lane Arterial Rural Street with Trail : At Intersections (110')

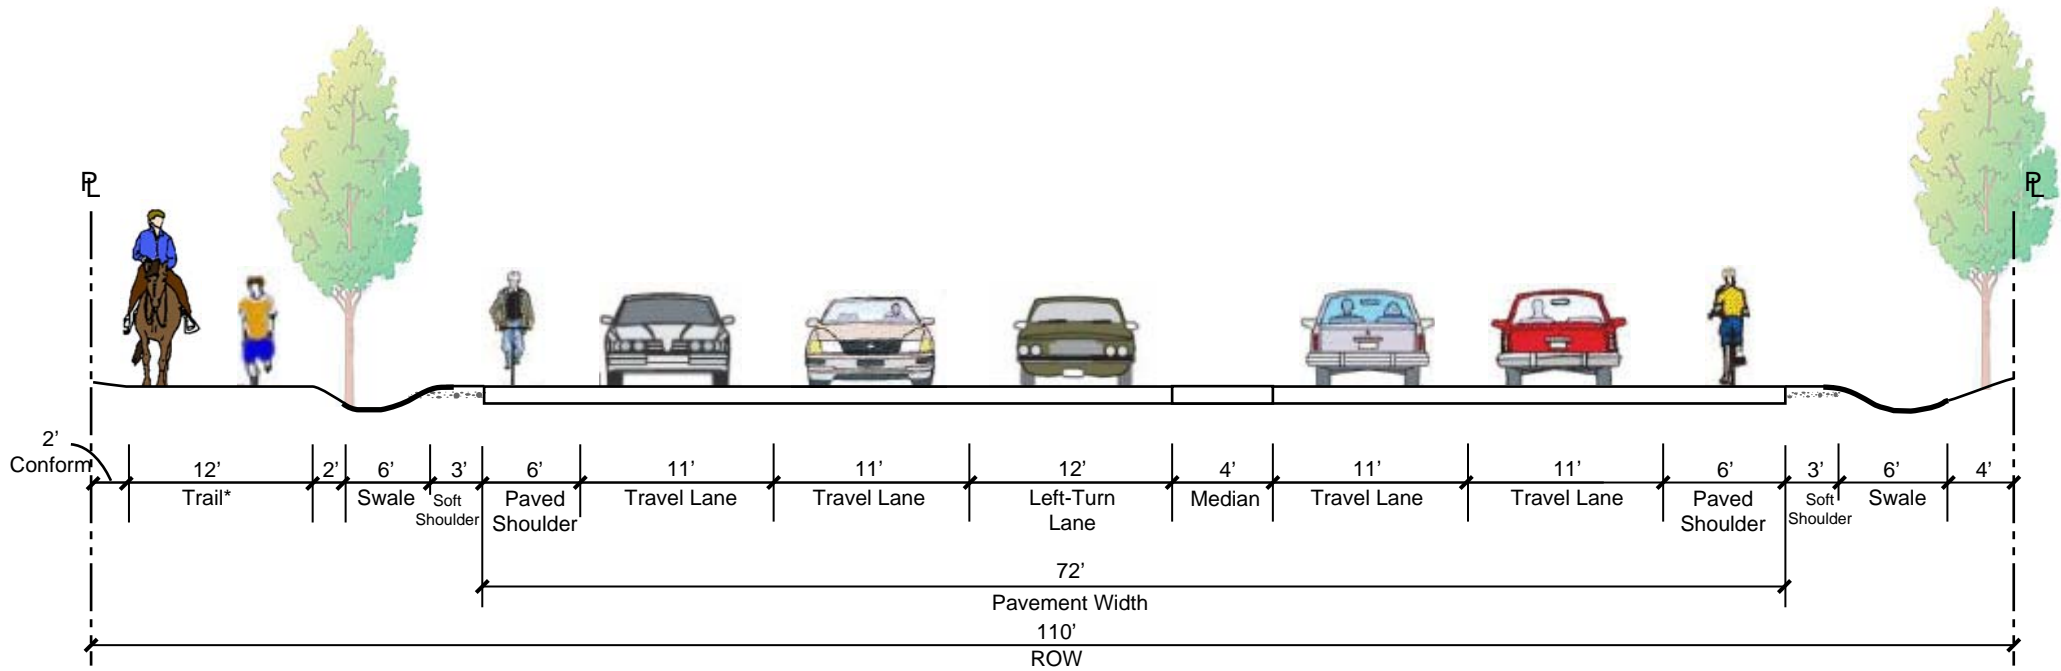

* Trail users may include pedestrians, bicyclists, and/or equestrians.