


# Proposed Planned Cross Sections - Preliminary 10/9/14

## Two-Lane Collector / Arterial Rural Street with Trail (92')

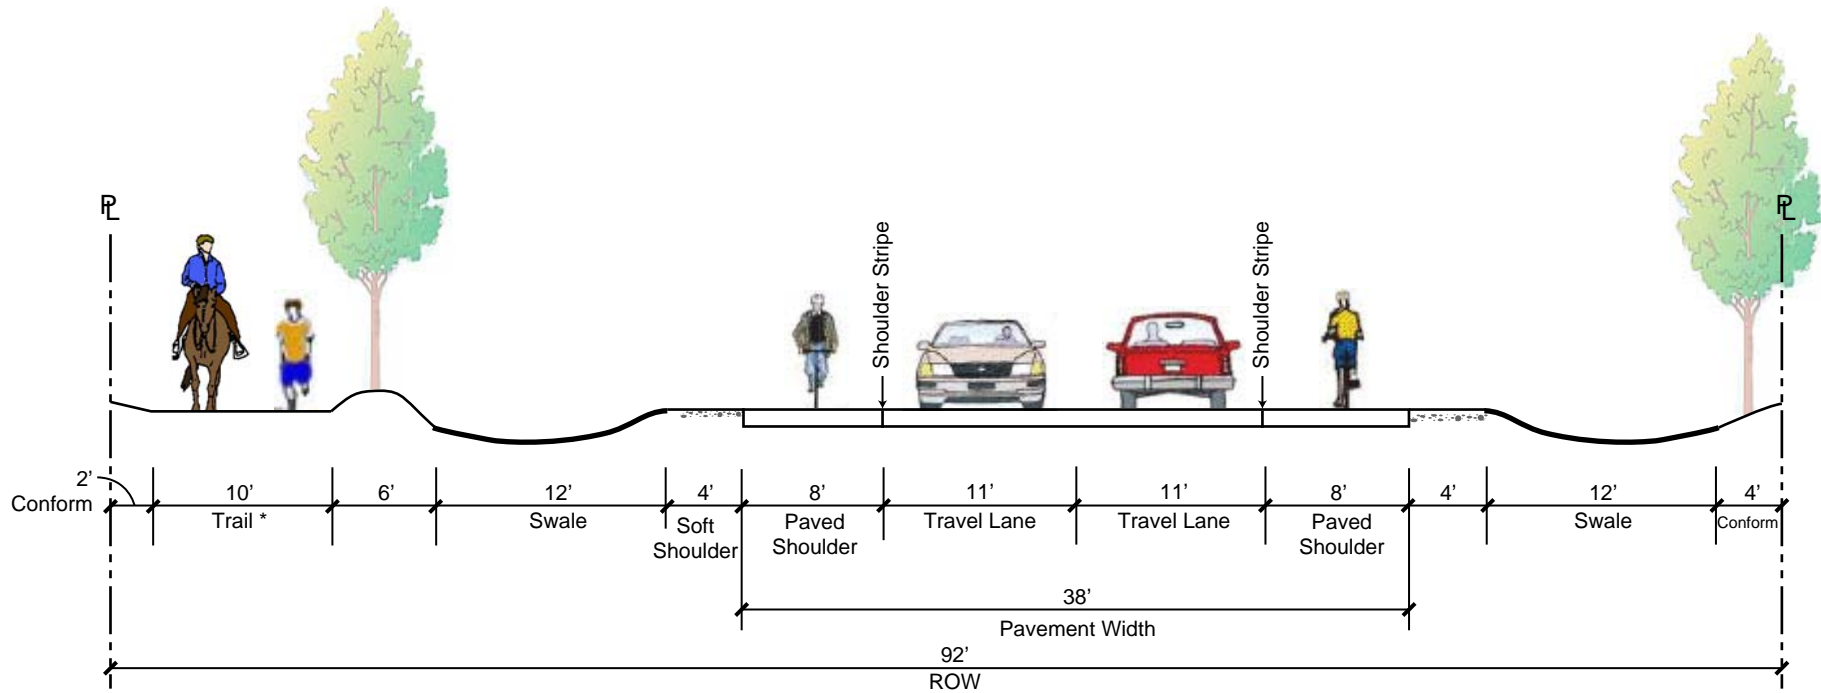

\* Trail users may include pedestrians, bicyclists, and/or equestrians.

**NOTE:** At select locations with high-demand turn movements, a left-turn lane may be provided by widening the pavement to 52 feet and reducing the width of swales.